



BURRINGBAR STREET

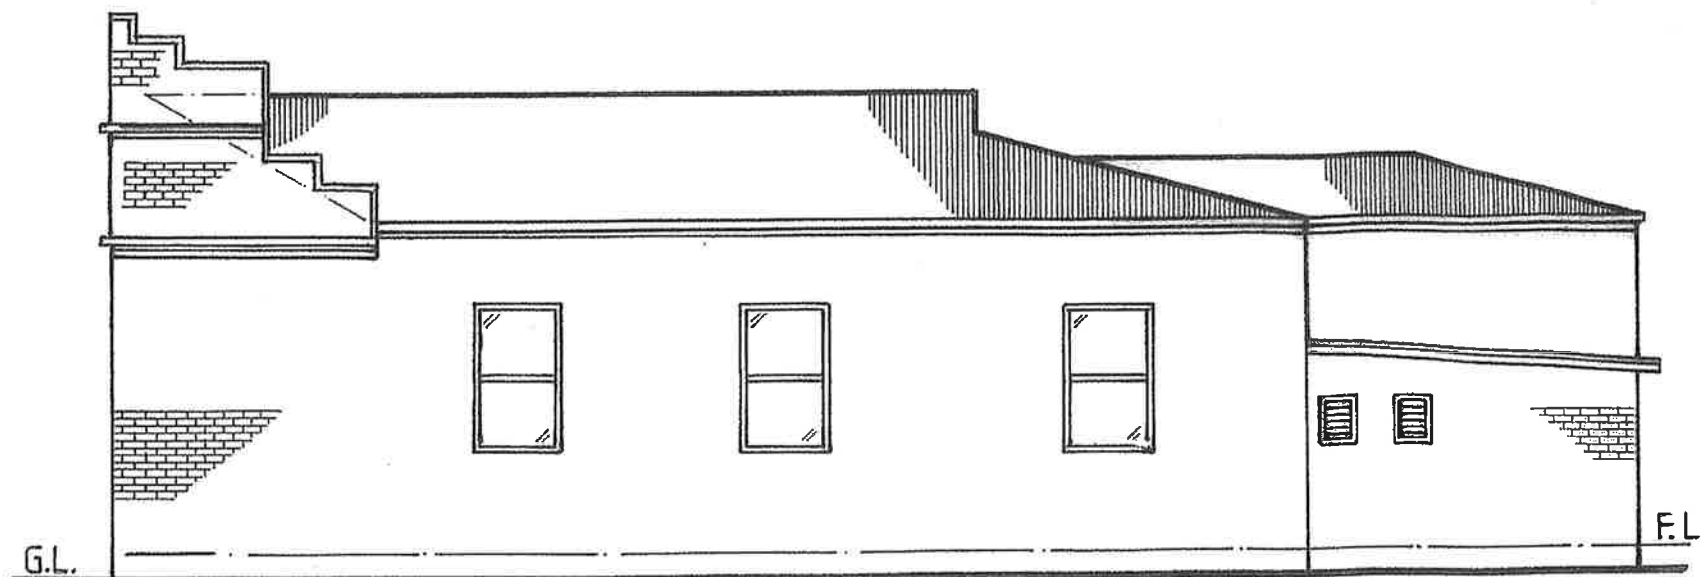

EXISTING WEST ELEVATION — LANE

Book Shop

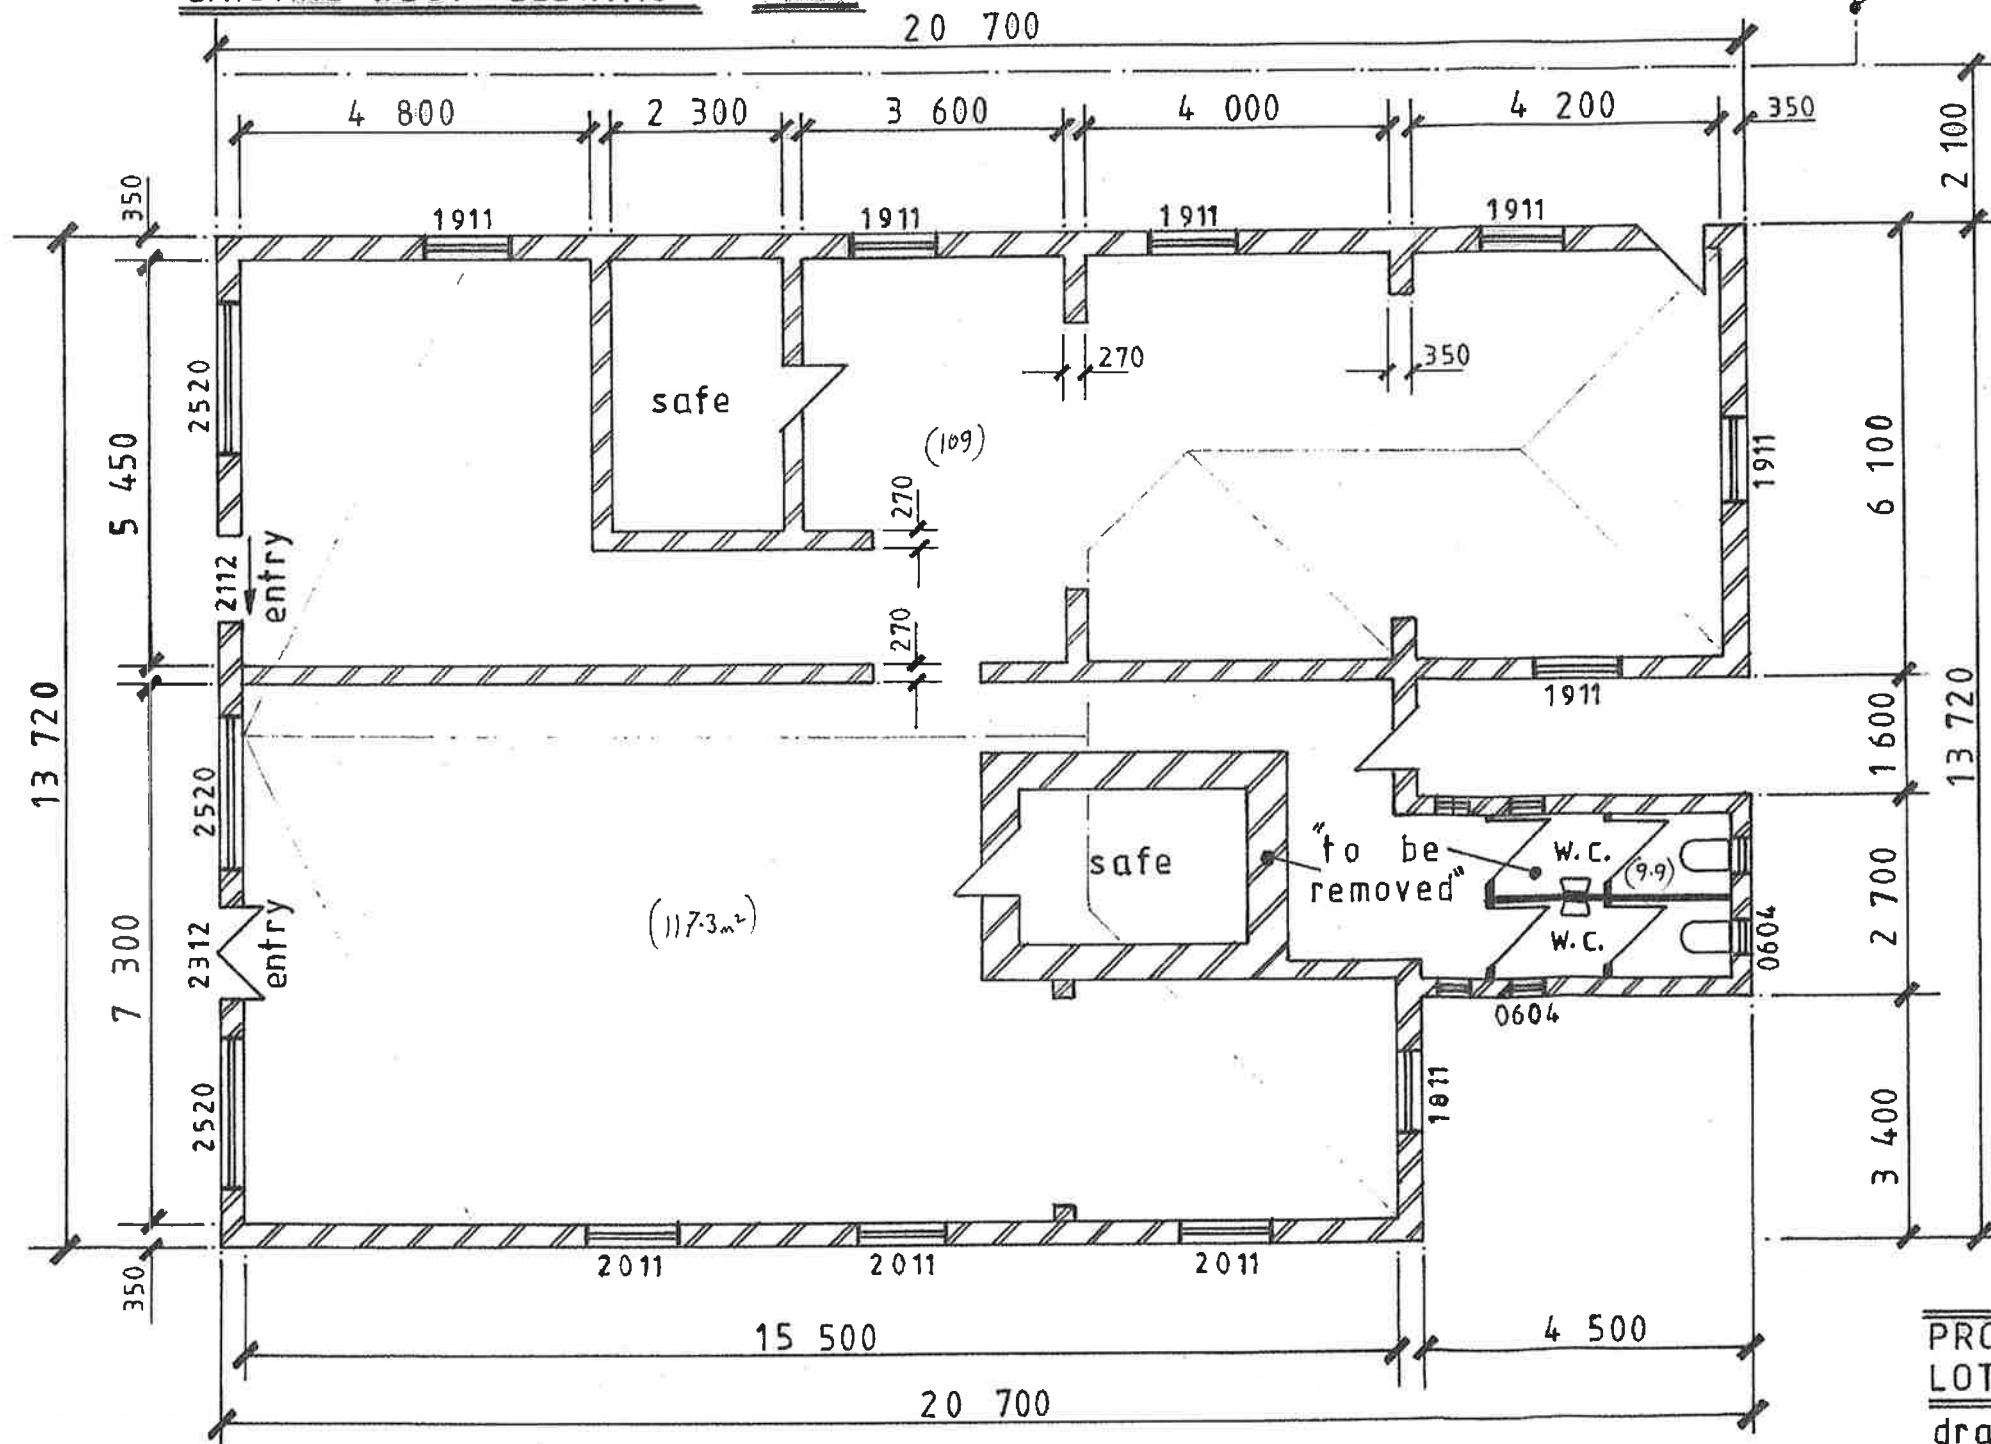


EXISTING FLOOR PLAN (scale 1:100)


EXISTING FLOOR AREA = 236.2 m²

PROPOSED REC. FACILITY & 3 PMENT. UNITS for B. LAWLESS.
 LOT B. DP302891.35. BURRINGBAR STREET. MULLUMBIMBY.
 drawn: M.J. KELLY. ph: 02 6680 1319. Sheet 1 of 7.
 scale 1:100. date: JUNE 2016. JOB N° K1330 / 16. (A)


"louvered panels" approx. 800w. x 1200 long.

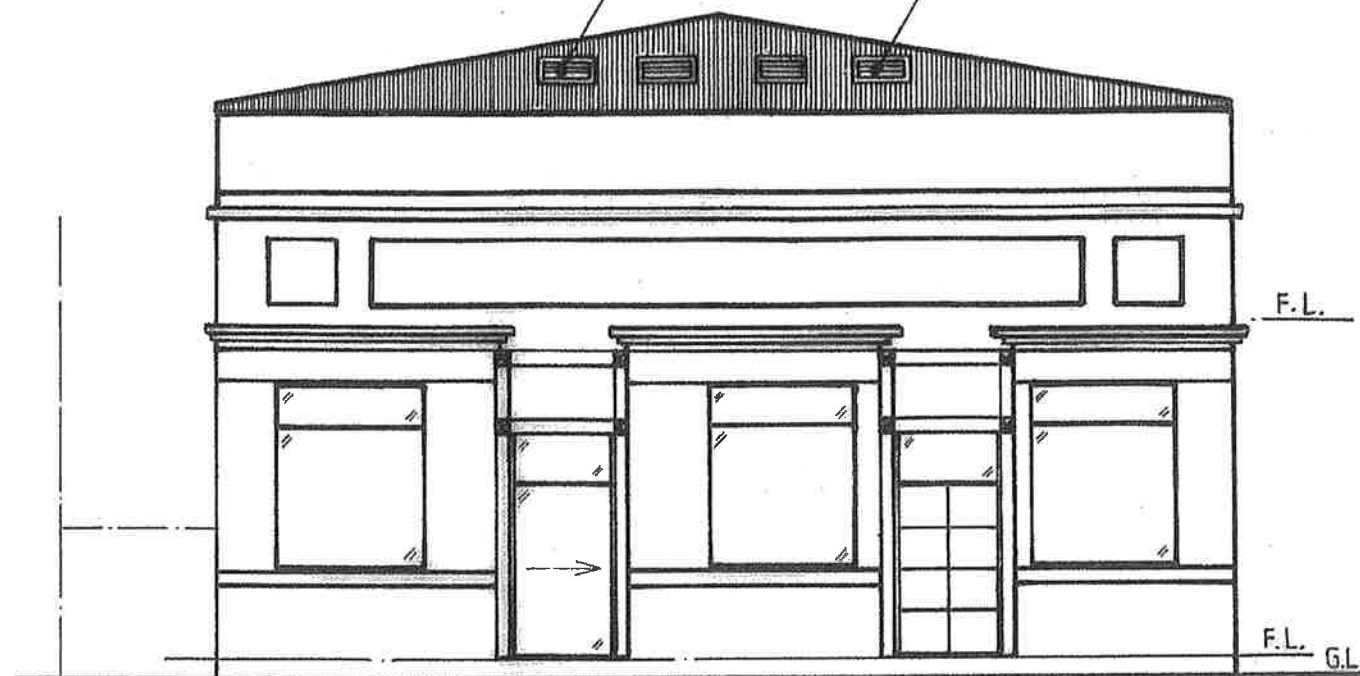

NORTH ELEVATION-BURRINGBAR STREET

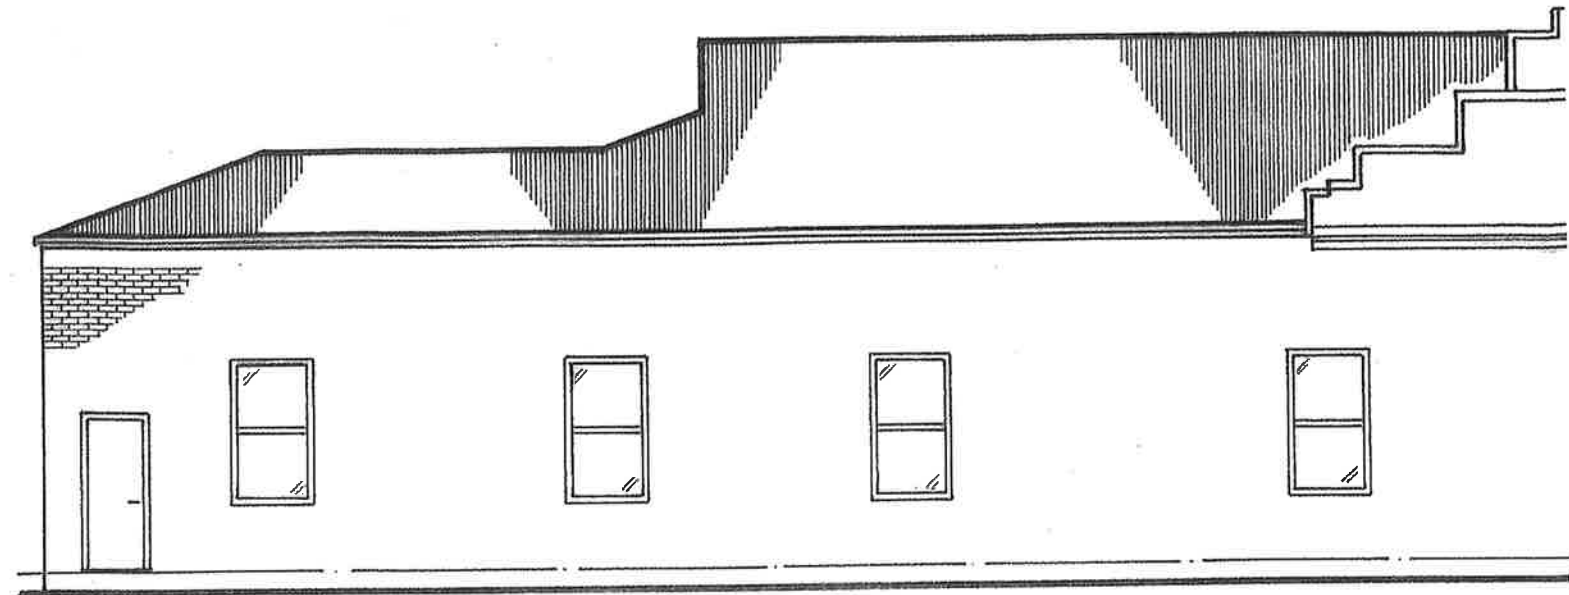

EXISTING EAST ELEVATION

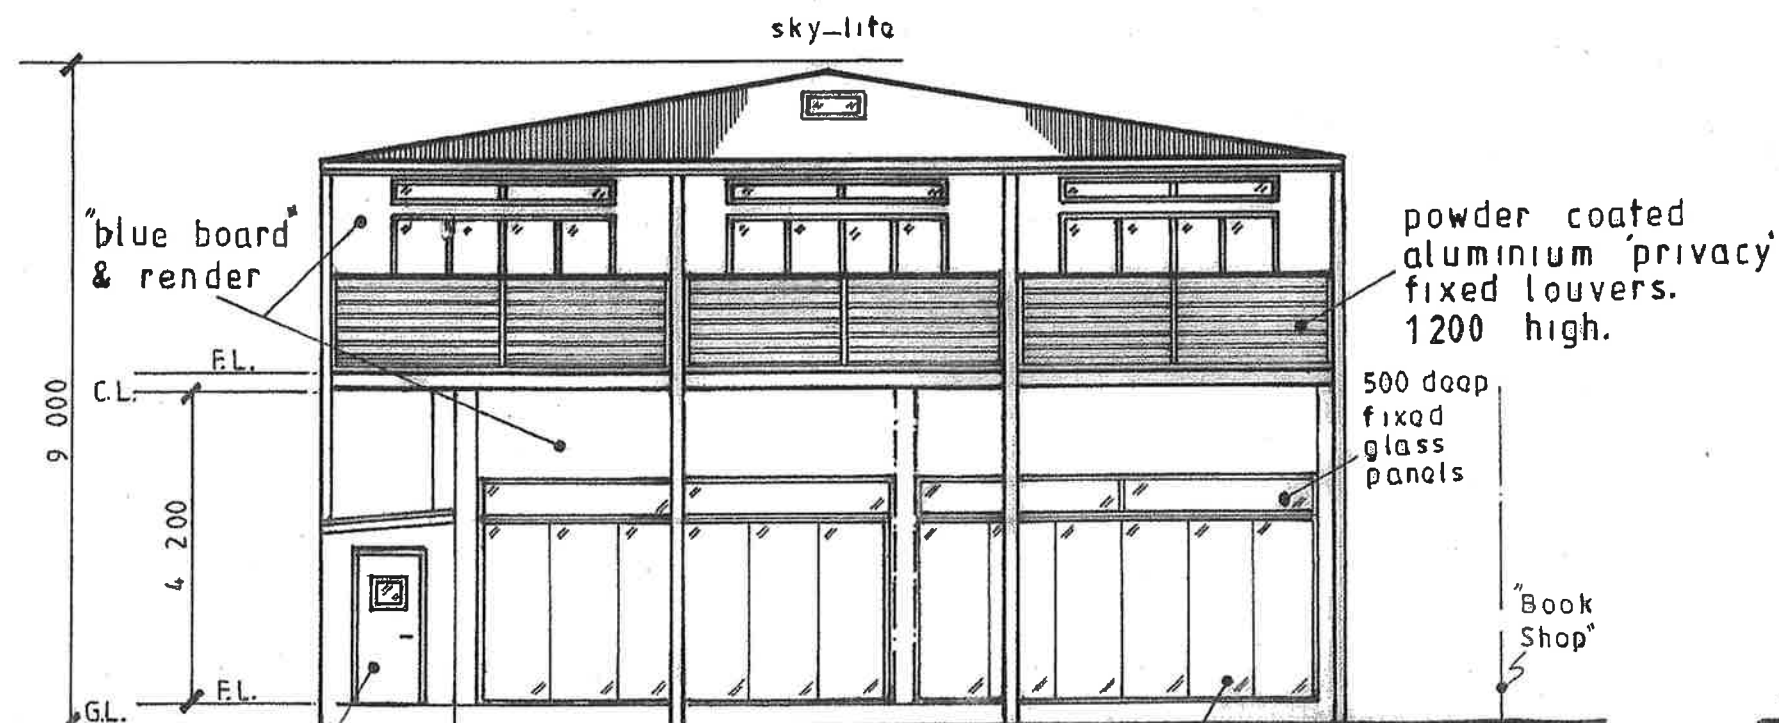


PROPOSED SOUTH ELEVATION

1Hr. Fire rated 2040 x 820 x 35 mm. waterproof, paint grade, solid core, self closing door, with min. n. 300sq. glazed observation panel, and fire rated metal frame.


stack bi-fold doors
2509 frameless - min. m
frame work to fixed
glass panels over.

"Book
Shop"


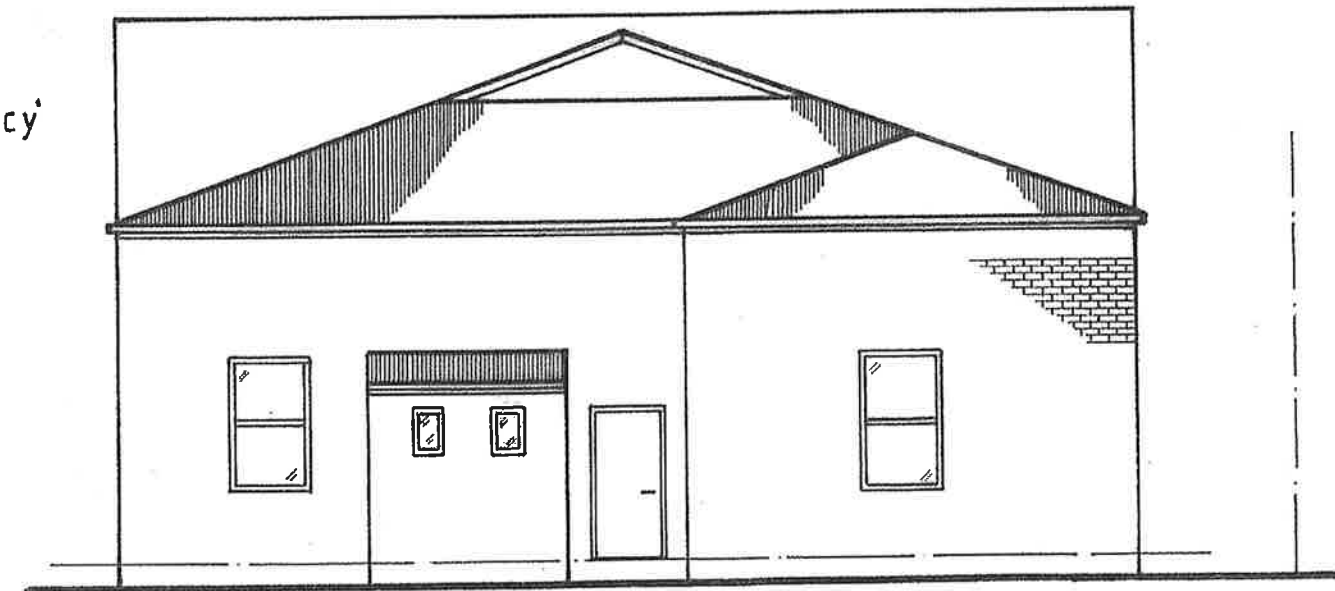


EXISTING SOUTH ELEVATION

PROPOSED REC. FACILITY & 3T'MENT. UNITS for B. LAWLESS.
LOT B. DP302891. 35-37 BURRINGBAR ST. MULLUMBIMBY.
drawn: M.J. KELLY. ph: 02-6680 1319. Sheet 2 of 7.
scale 1:100. date: JUNE 2016. JOB N°K1330 / 16. (A)

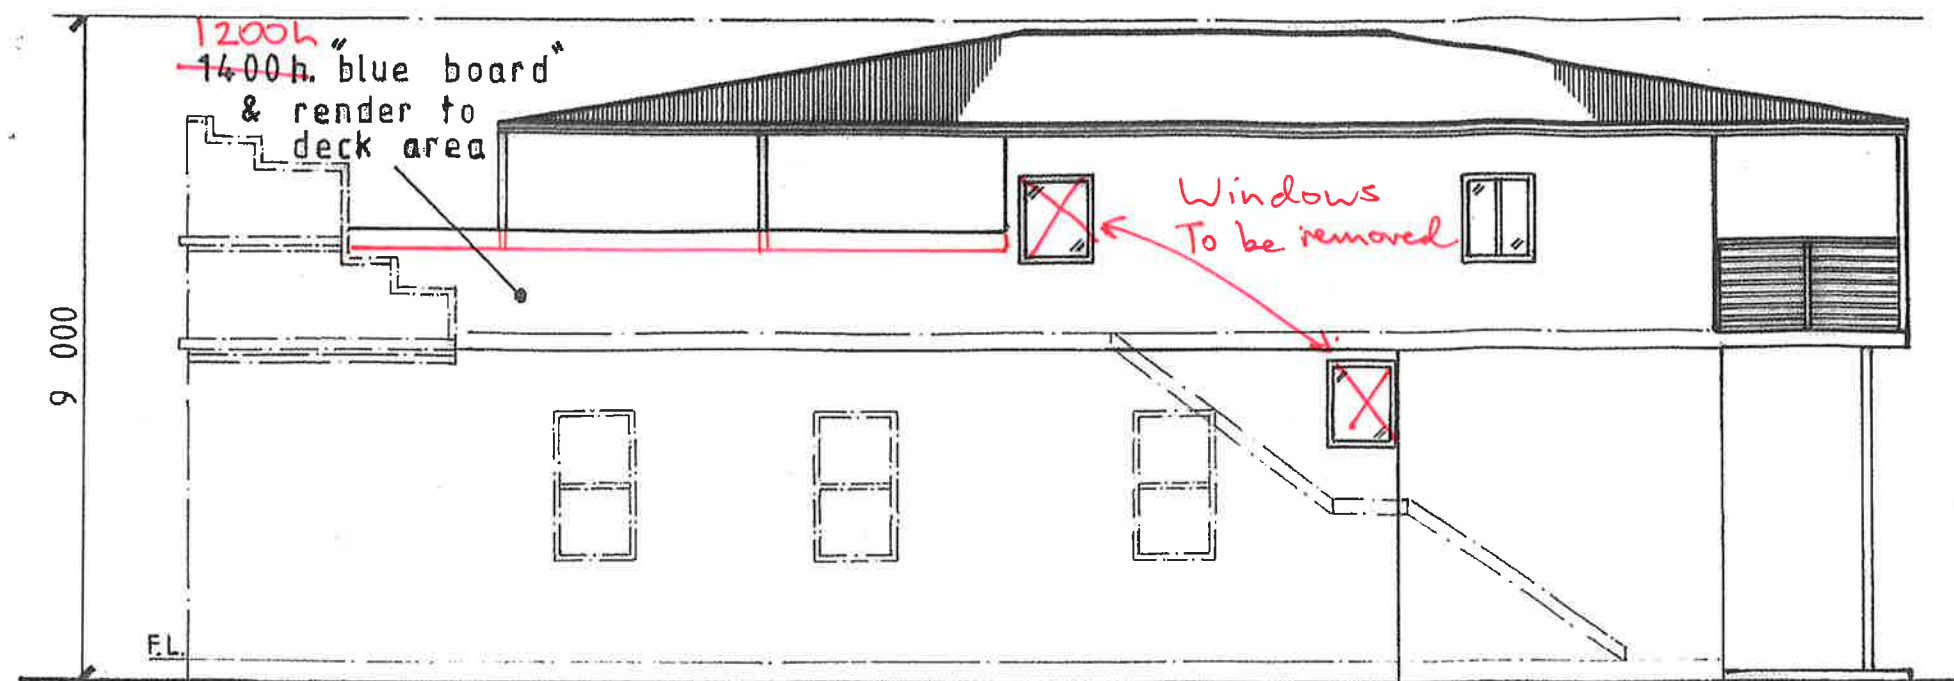


PROPOSED WEST ELEVATION

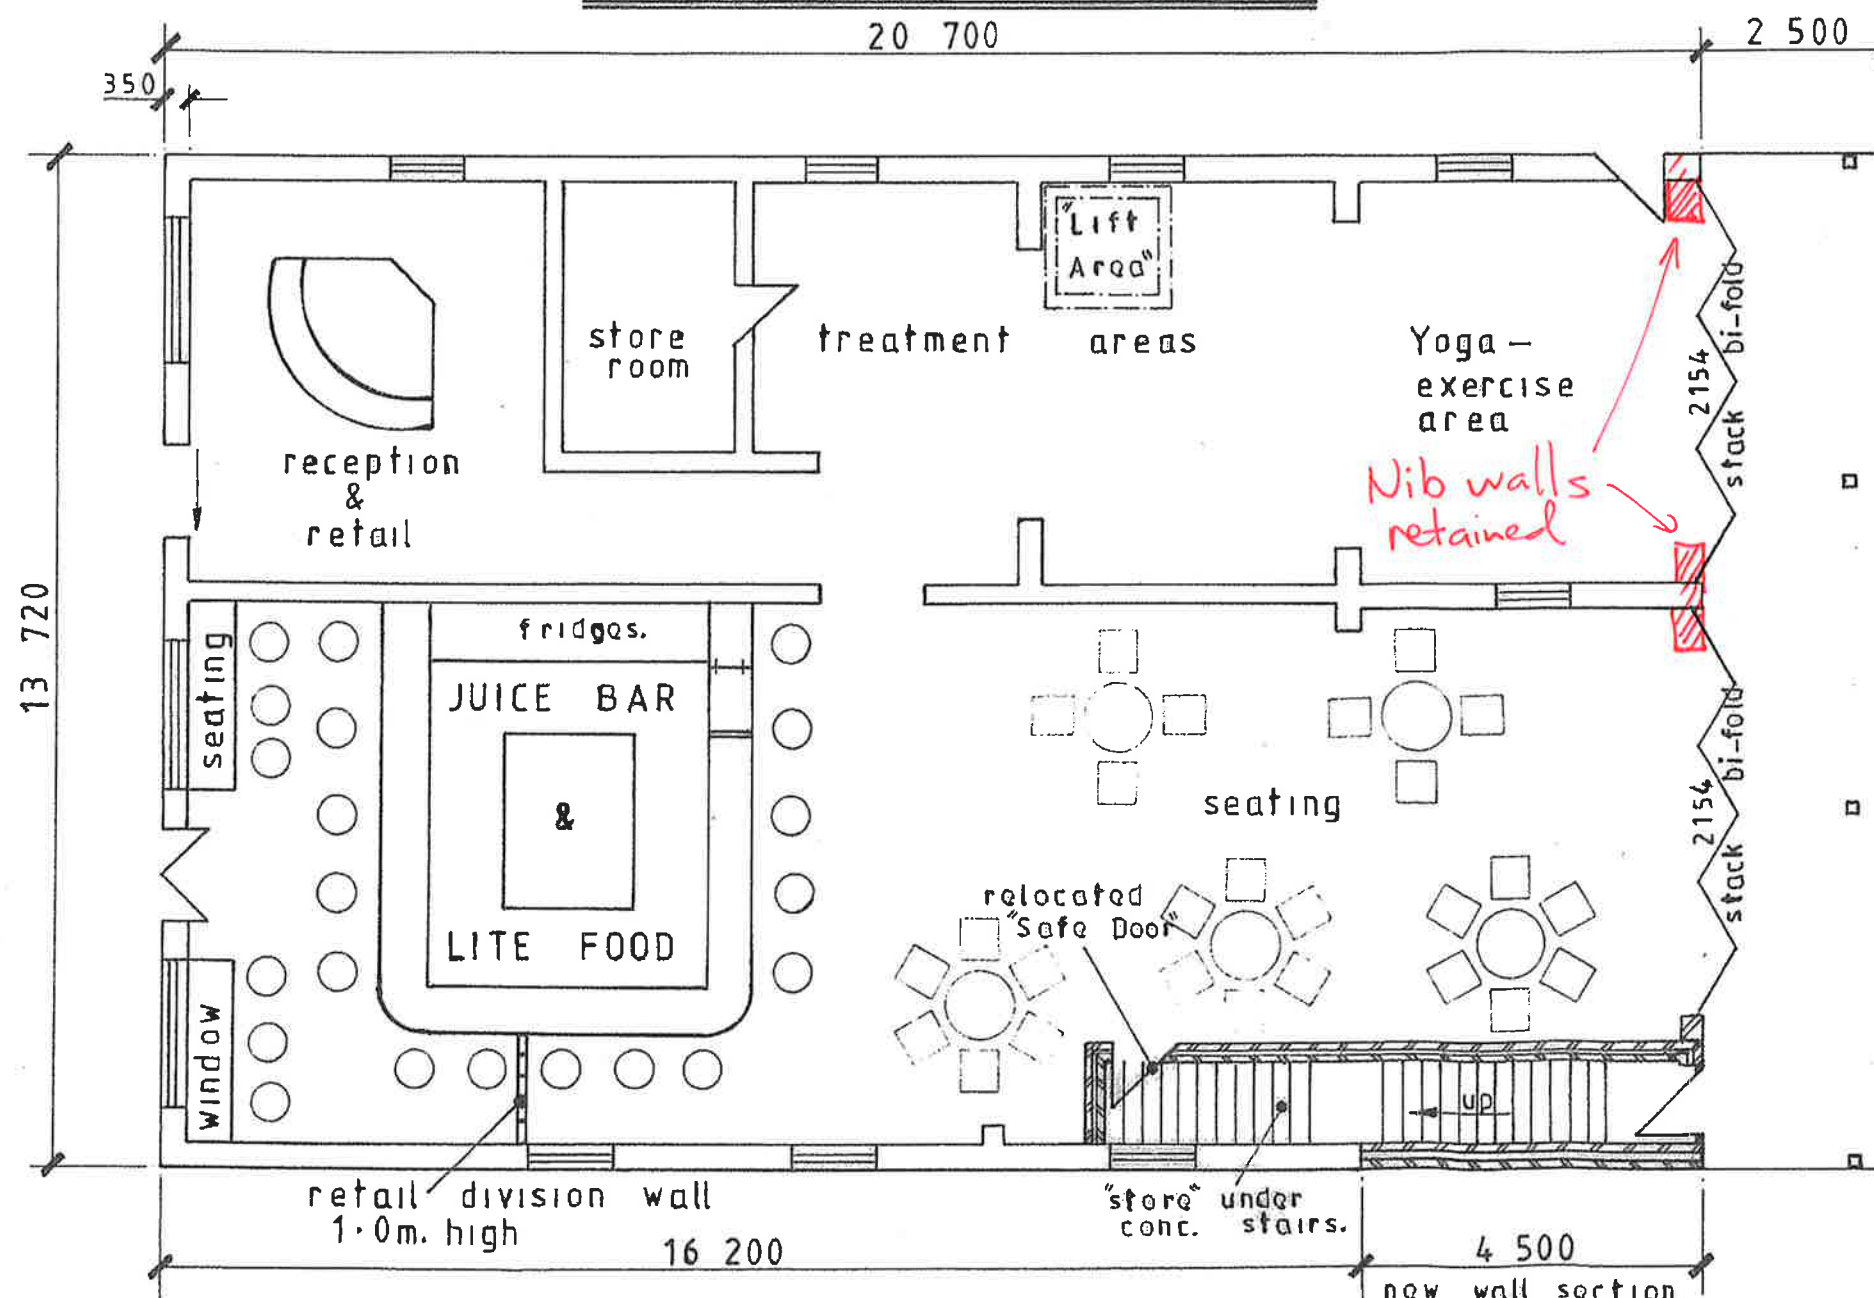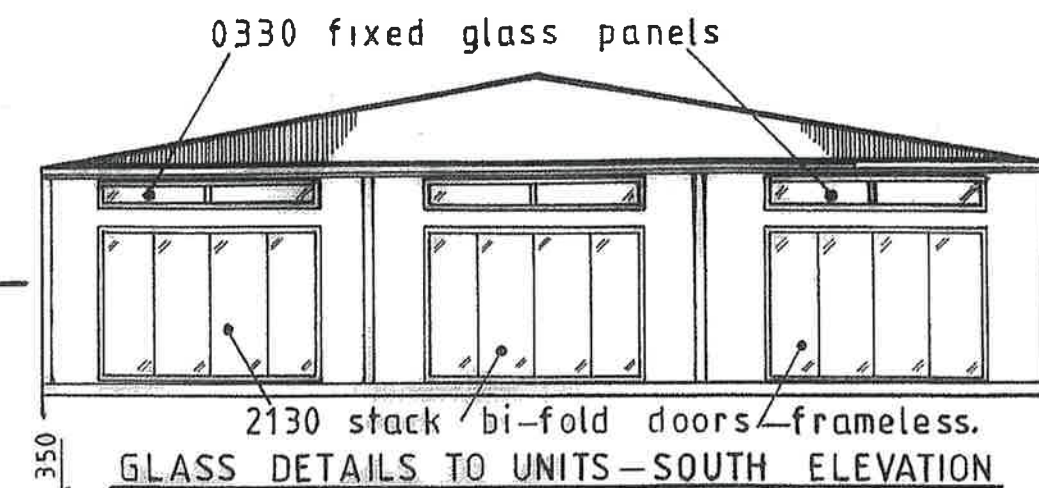


PROPOSED FLOOR PLAN

GROUND FLOOR - 247m²

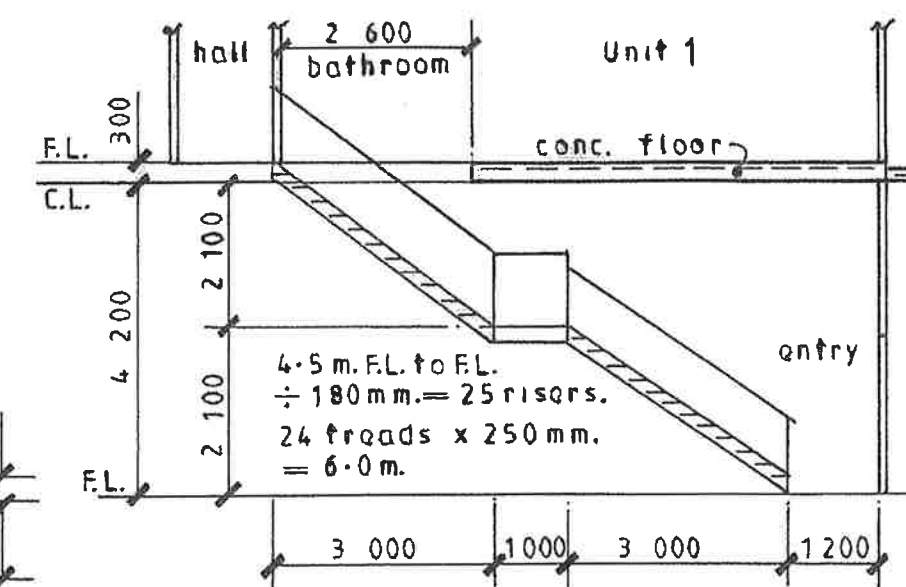


CONC. STAIR DETAIL

PROPOSED REC. FACILITY & 3TMENT. UNITS for B. LAWLESS.
 LOT B. DP302891. 35-37 BURRENBAR STREET. MULLUMBIMBY
 drawn: M.J. KELLY. ph: 02 6680 1319. Sheet 3 of 7.
 scale 1:100. date: JUNE 2016. JOB N° K1330 / 16. (A)

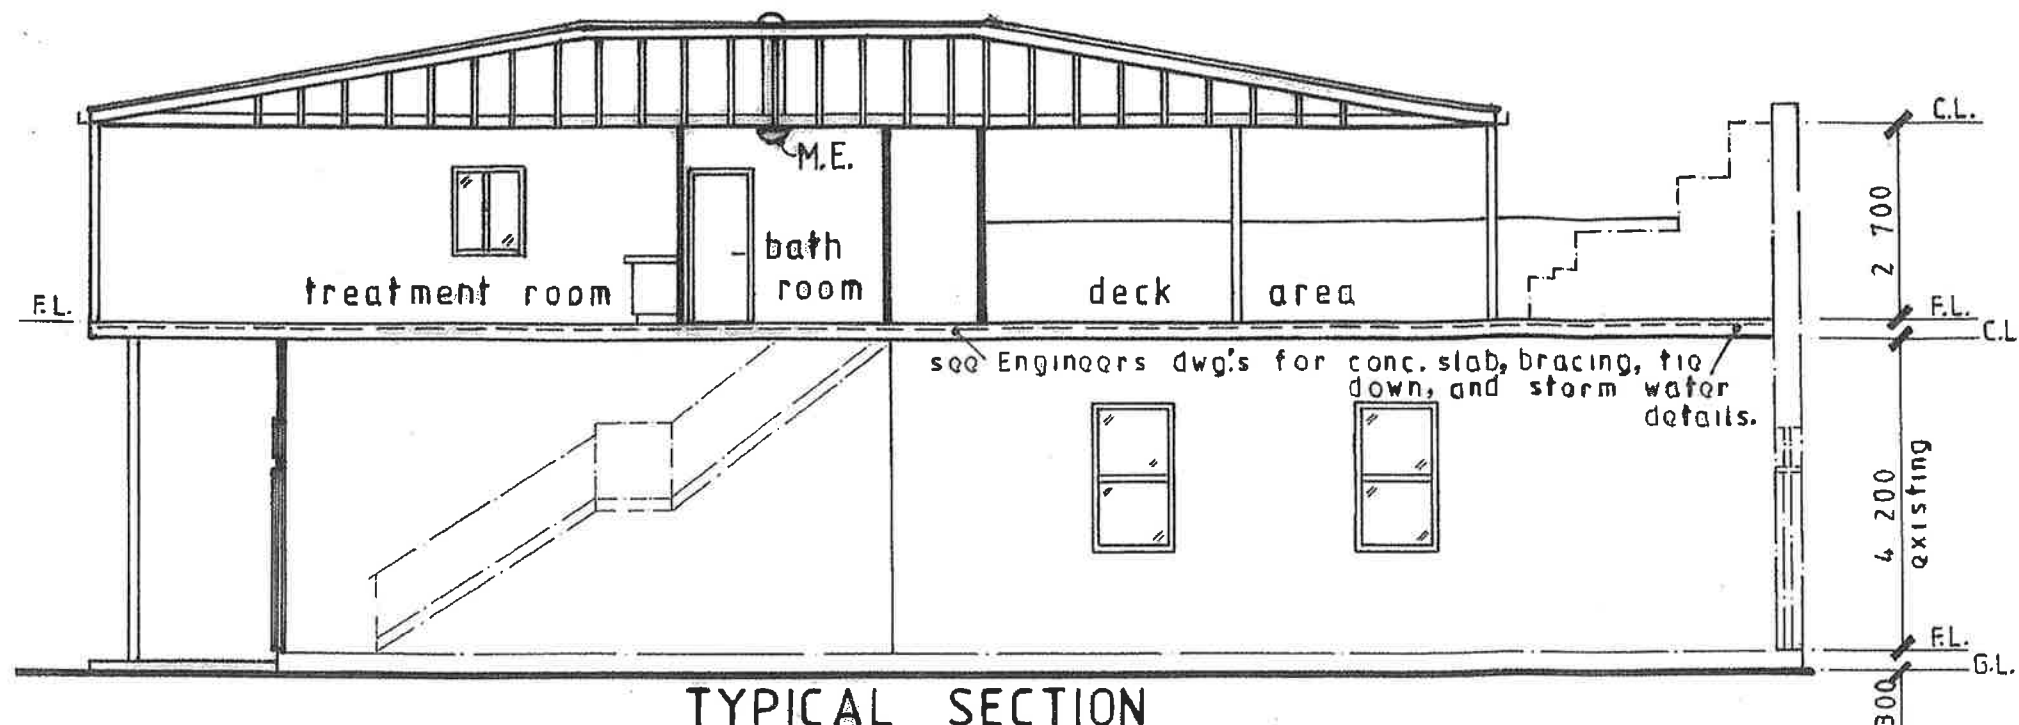


TYPICAL SECTION

- Notes. 1) 10° pitch colorbond "mid tone" roof on rafters at 900 cts.
 2) "Villaboard" internal linings throughout.
 3) stud frame walls from 90x45 M.G.P. 10 or equal.

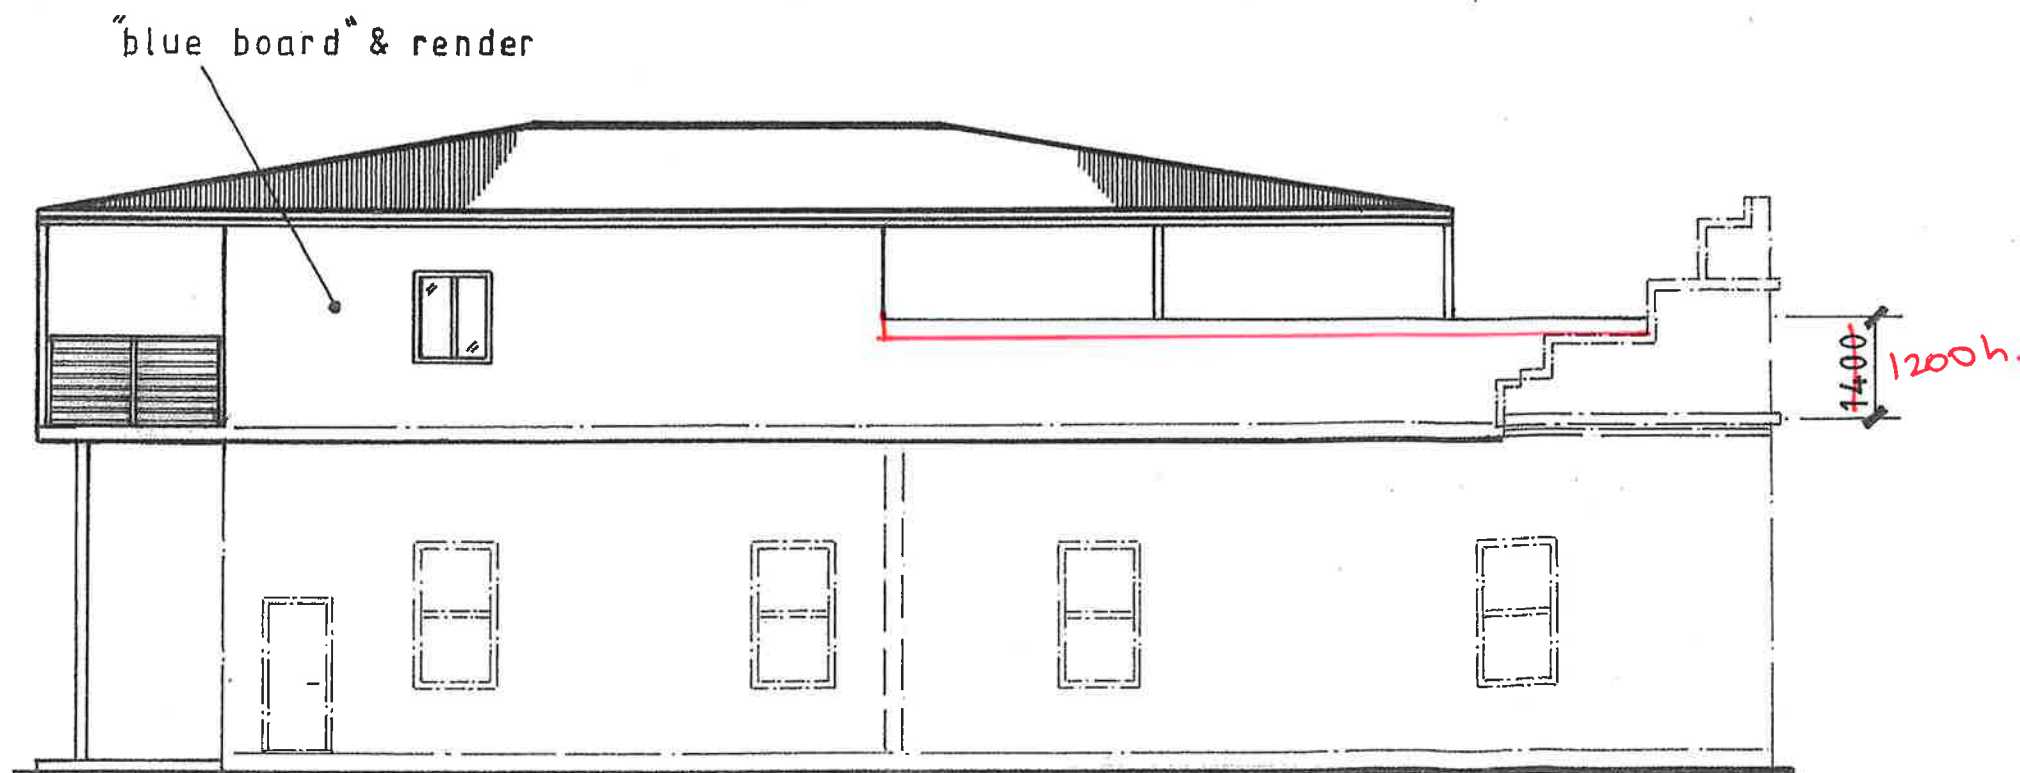

PROPOSED EAST ELEVATION

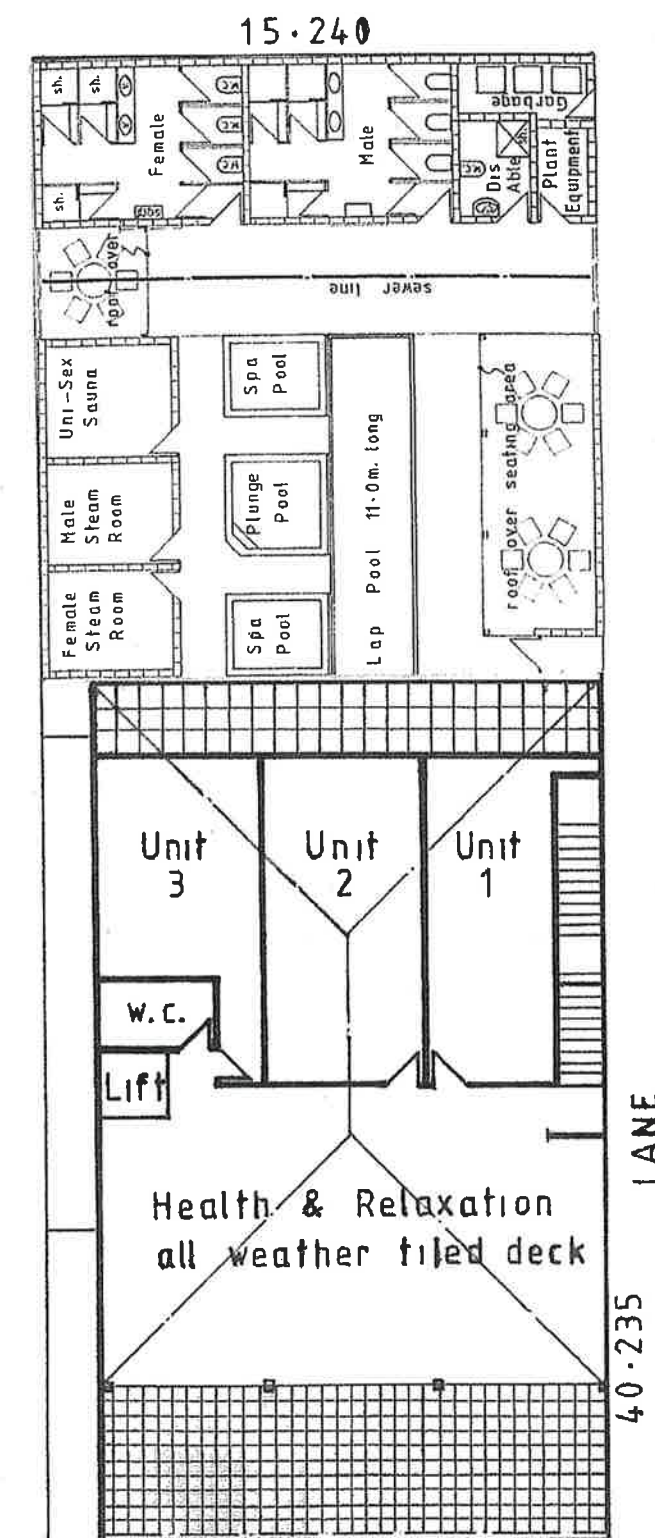


BURRINGBAR ST.

SITE PLAN

(scale 1:200)


PROPOSED REC. FACILITY & 3 T'MENT. UNITS for B. LAWLESS.
 LOT B. DP302891. 35-37 BURRINGBAR STREET. MULLUMBIMBY
 drawn: M. J. KELLY. ph: 02 6680 1319. Sheet 4 of 7.
 scale 1:100. date: JUNE 2016. JOB N°K1330 / 16. (A)

UNIT ENTRY DOORS-(D1) = 1 Hr. Firerated 2040 x 820 x 35mm solid core, paint grade, self closing, and fire rated metal frame. (B.C.A. C3.11)

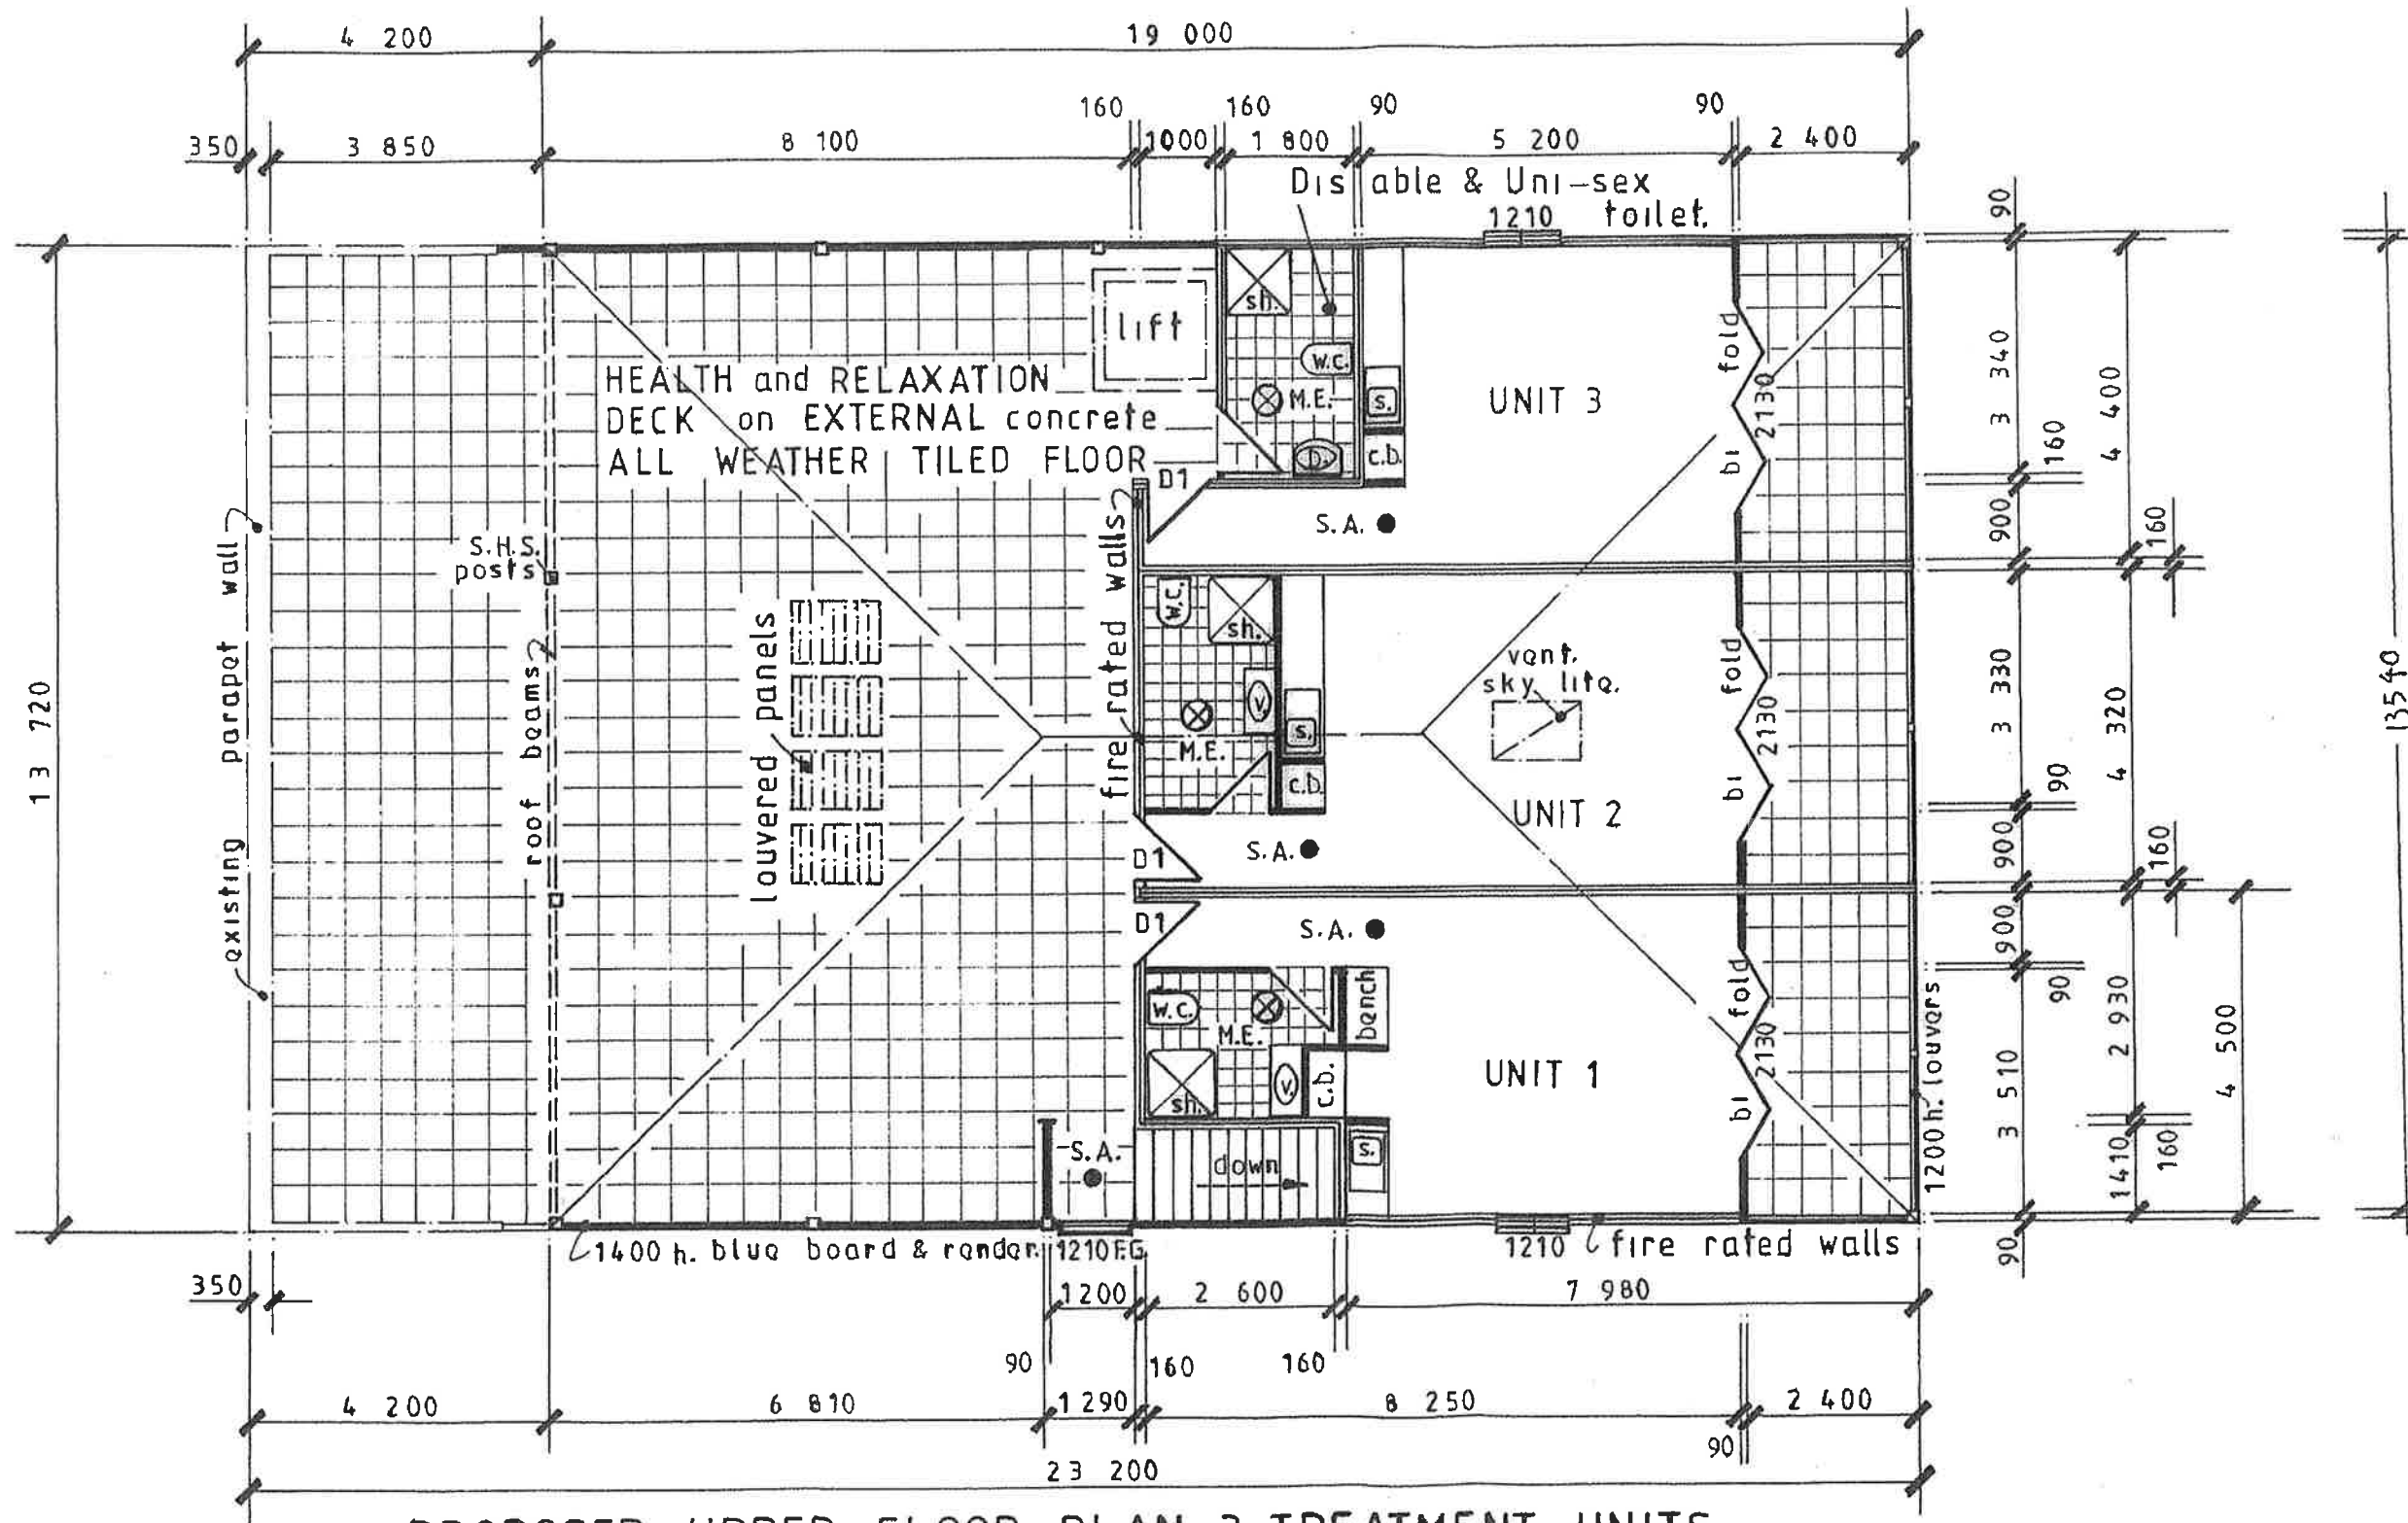


PROPOSED UPPER FLOOR PLAN-3 TREATMENT UNITS
FLOOR AREA = 103.65m²

PROPOSED REC. FACILITY & T'MENT. UNITS for B. LAWLESS
 LOT B. DP302891. 35-37 BURRENBAR STREET. MULLUMBIMBY
 drawn: M.J. KELLY. ph: 02 6680 1319. Sheet 5 of 7.
 scale 1:100. date: JUNE 2016. JOB N°K1330 / 16. (A)

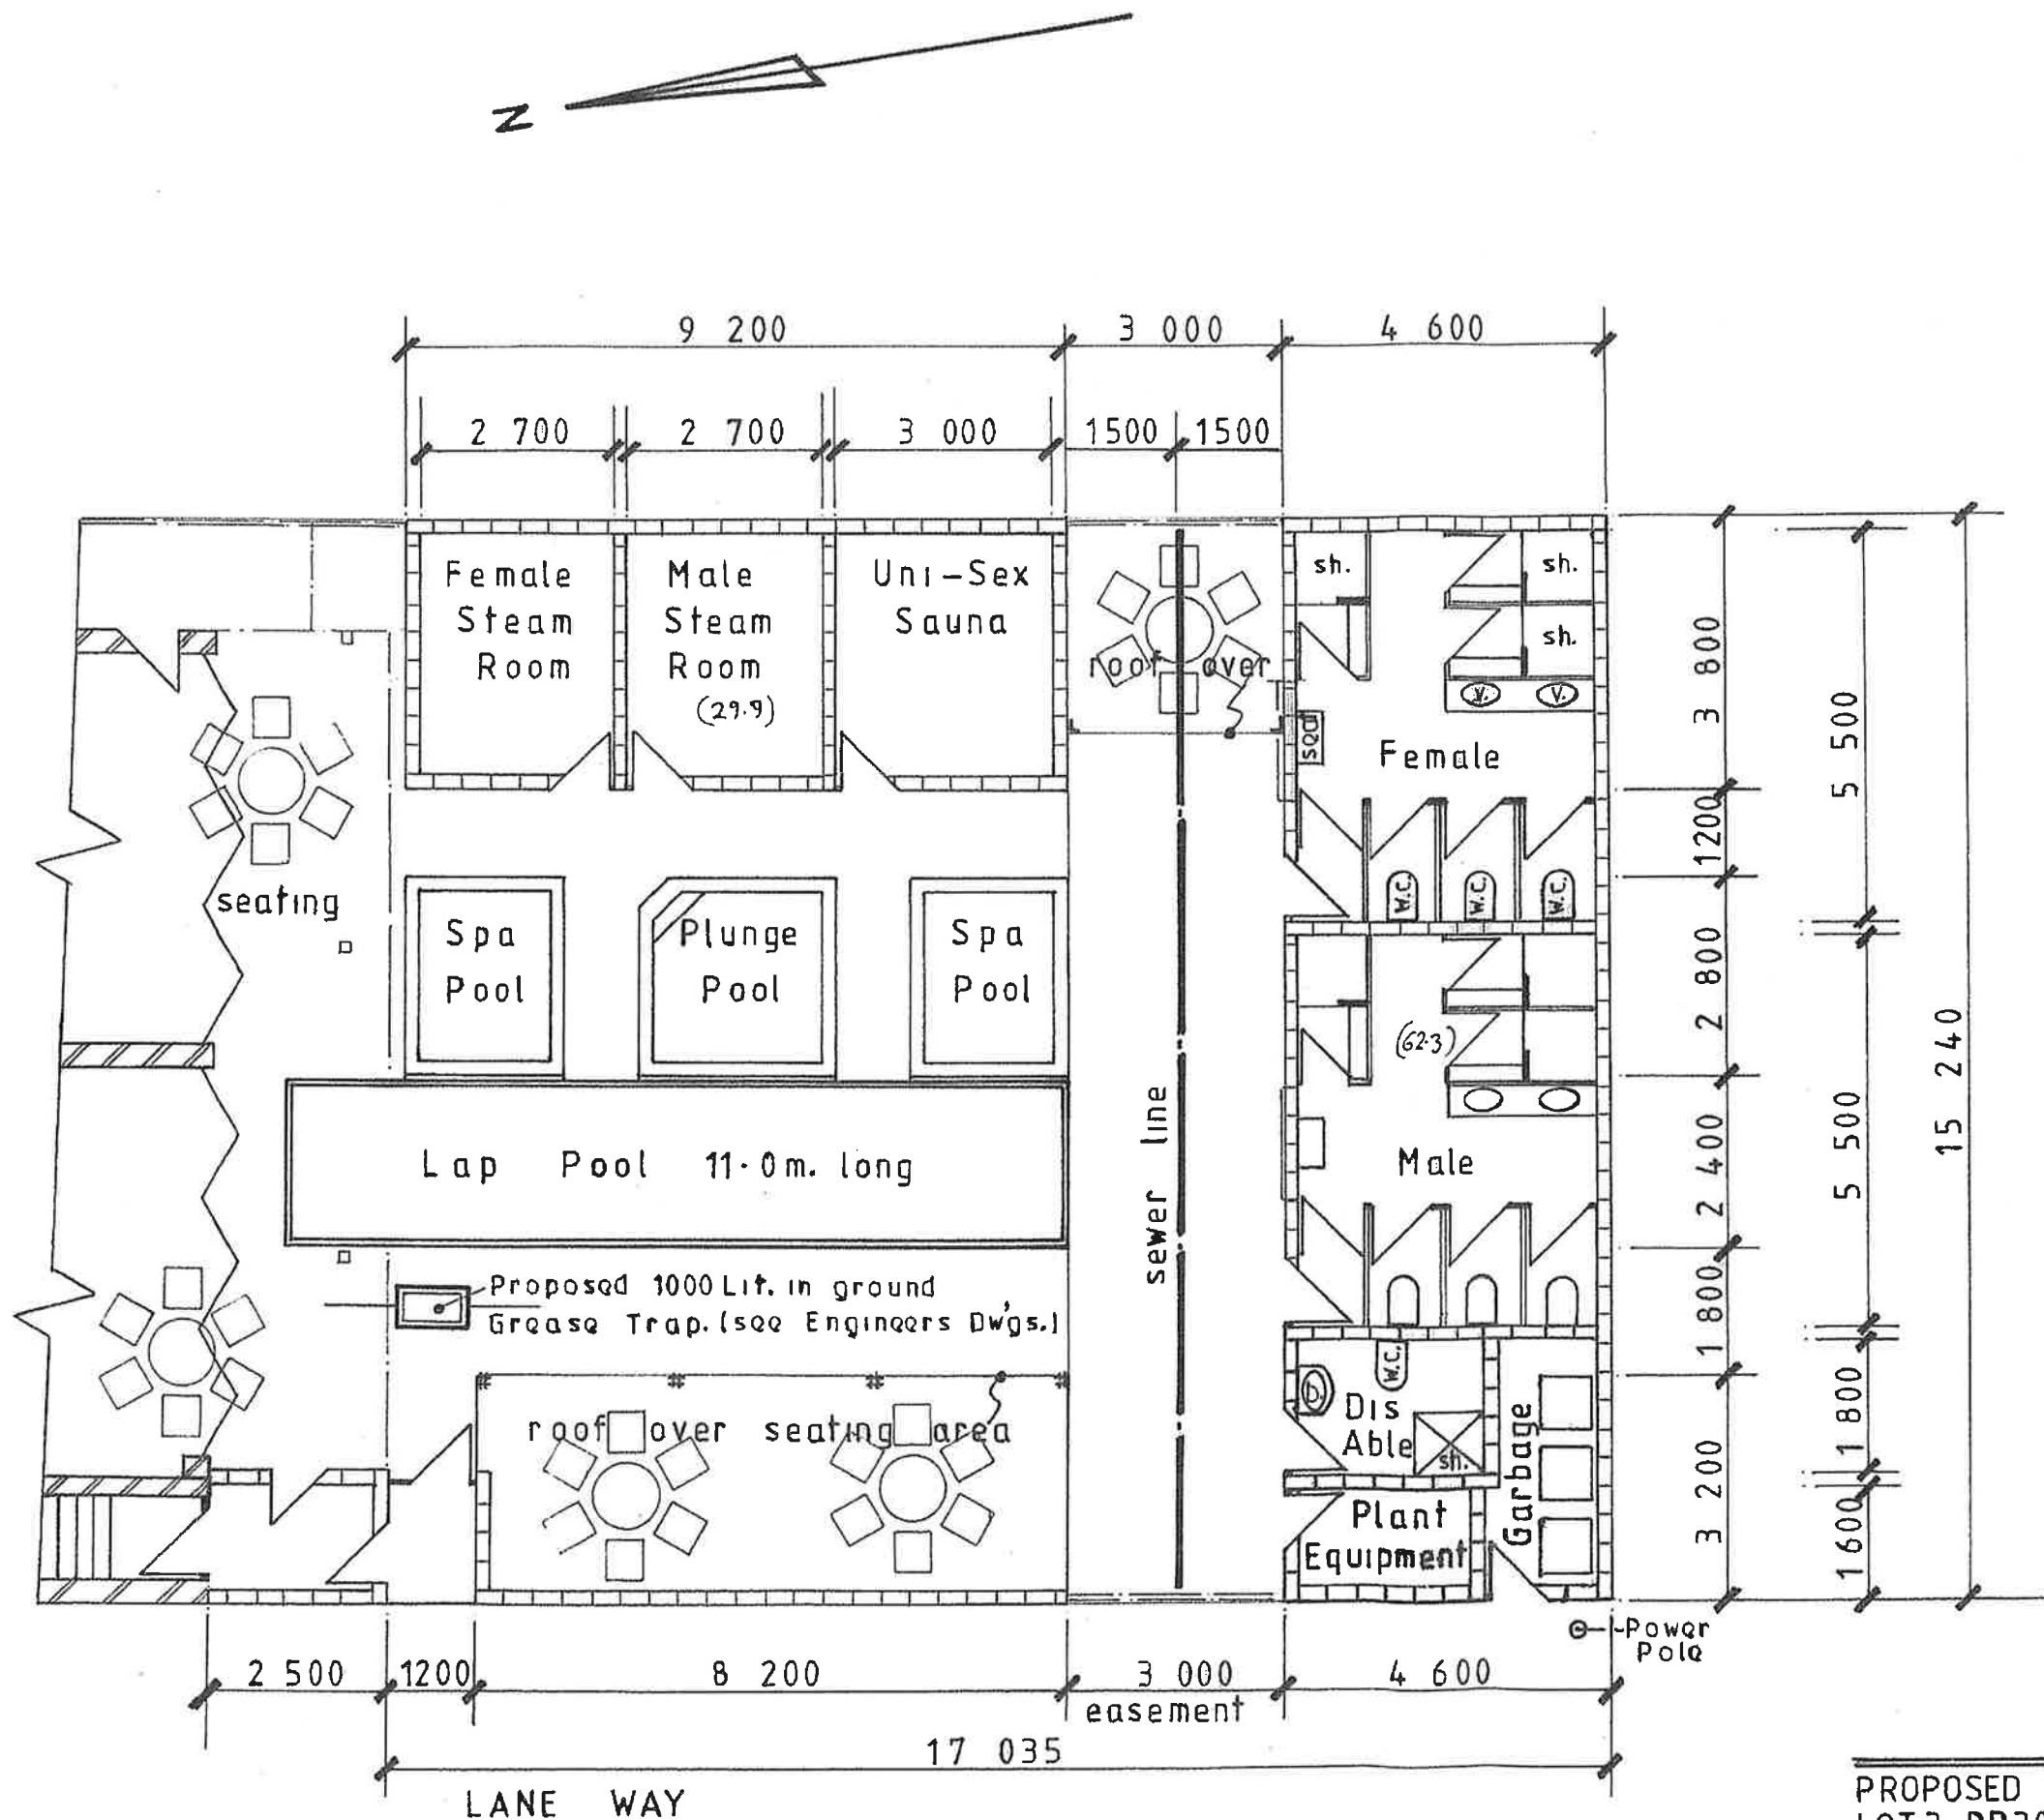


FLOOR PLAN — OPEN AIR AREA FLOOR AREA - 92.2m²

PROPOSED REC. FACILITY & 3 T'MENT. UNITS for B. LAWLESS.
 LOT 3. DP302891. 35-37 BURRENBAR STREET. MULLUMBIMBY.
 drawn: M J KELLY. ph: 02 6680 1319. SHEET 6 of 7.
 scale 1:100. date: JUNE 2016. JOB N° K1330 / 16. (A)

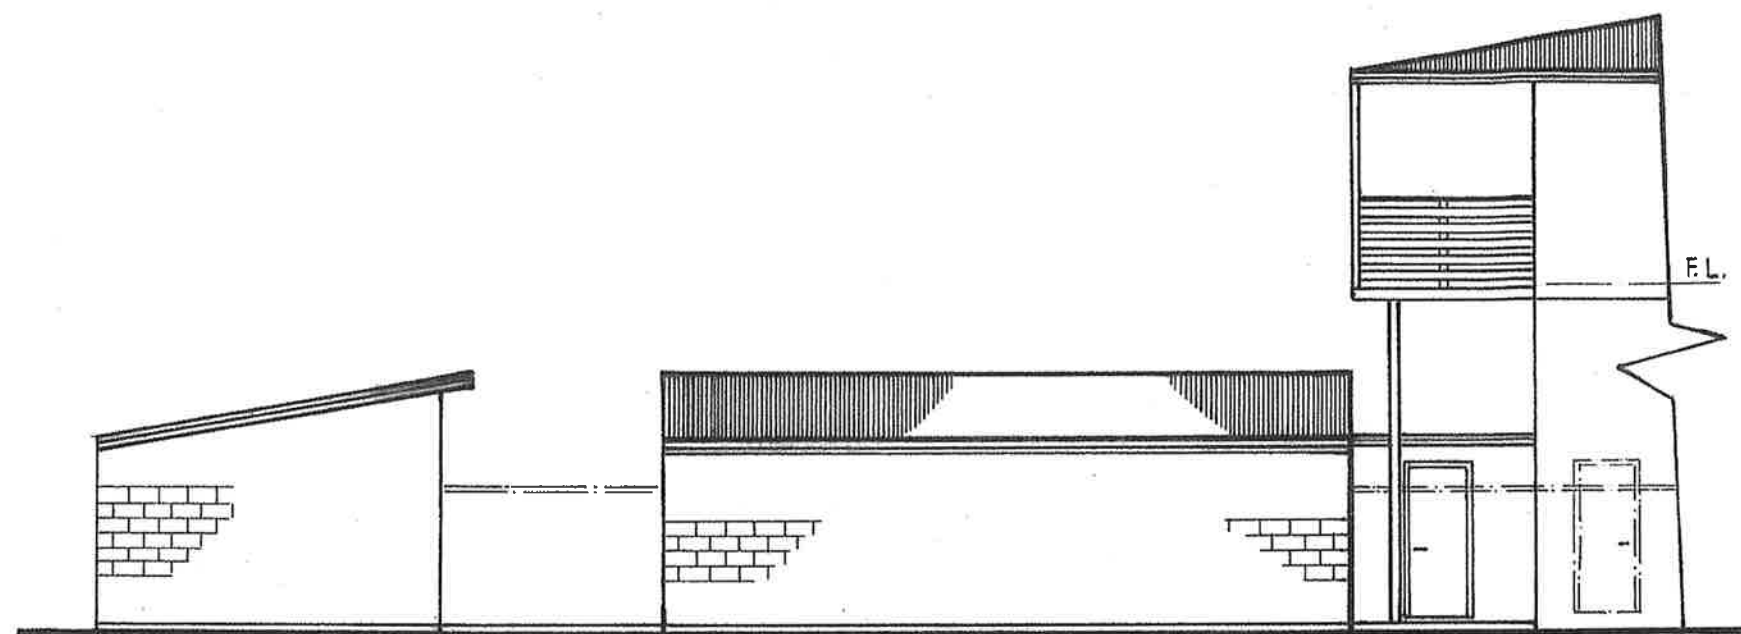


EAST ELEVATION—OPEN AIR AREA

1.8m. high existing timber fence omitted----

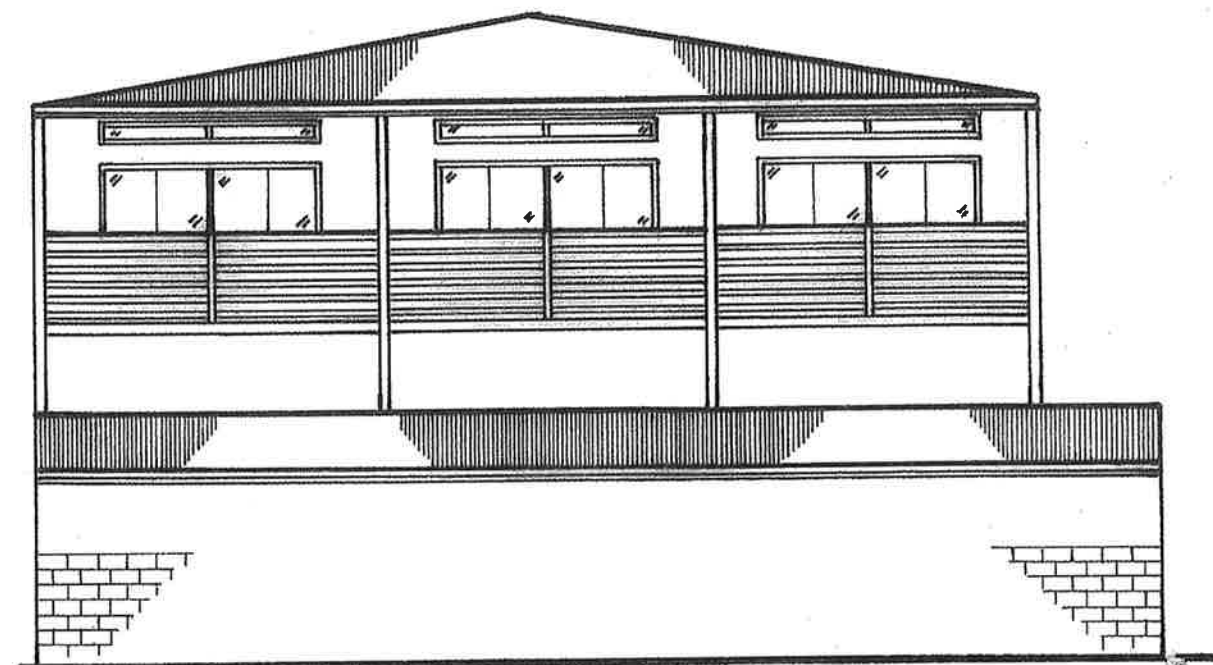

SOUTH ELEVATION—OPEN AIR AREA

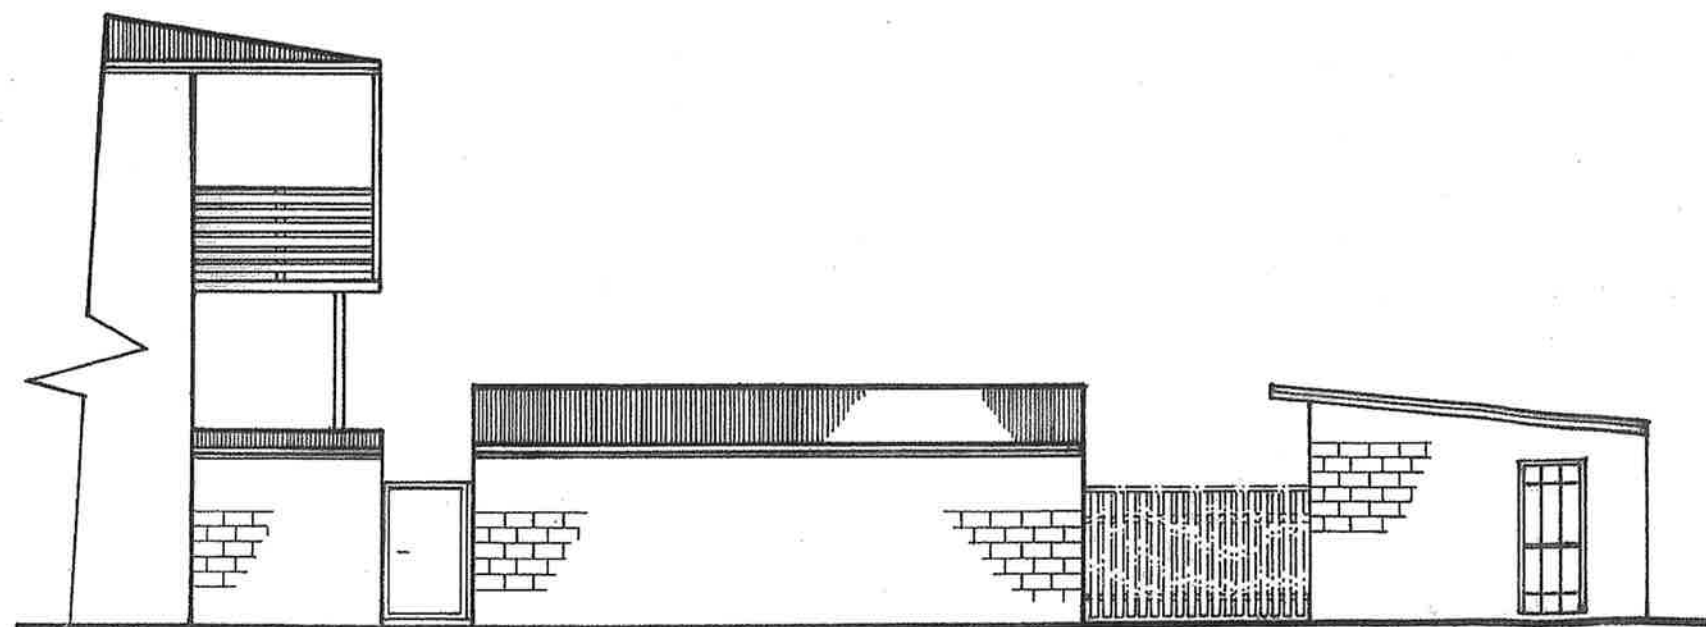

WEST ELEVATION—OPEN AIR AREA

(LANE WAY)

PROPOSED REC. FACILITY & 3 T^{MENT} UNITS for B. LAWLESS.
 LOT 3. DP302891. 35-37 BURRENBAR STREET. MULLUMBIMBY.
 drawn: M. J. KELLY. ph: 02 6680 1319. Sheet 7 of 7.
 scale 1:100. date: JUNE 2016. JOB N^o K1330 / 16. (A)