



Cottage plans for "E-Synergies"	Siteplan	Drawn by: Rainer Hartlieb
Site : 631 Huonbrook rd. Huonbrook 2482	Scale : 1:2000 Date : 3.7.2017	298 Huonbrook rd phone: 0266840124
Lot 2 DP 860852	Page : 1 of 4	rainemart@aapt.net.au

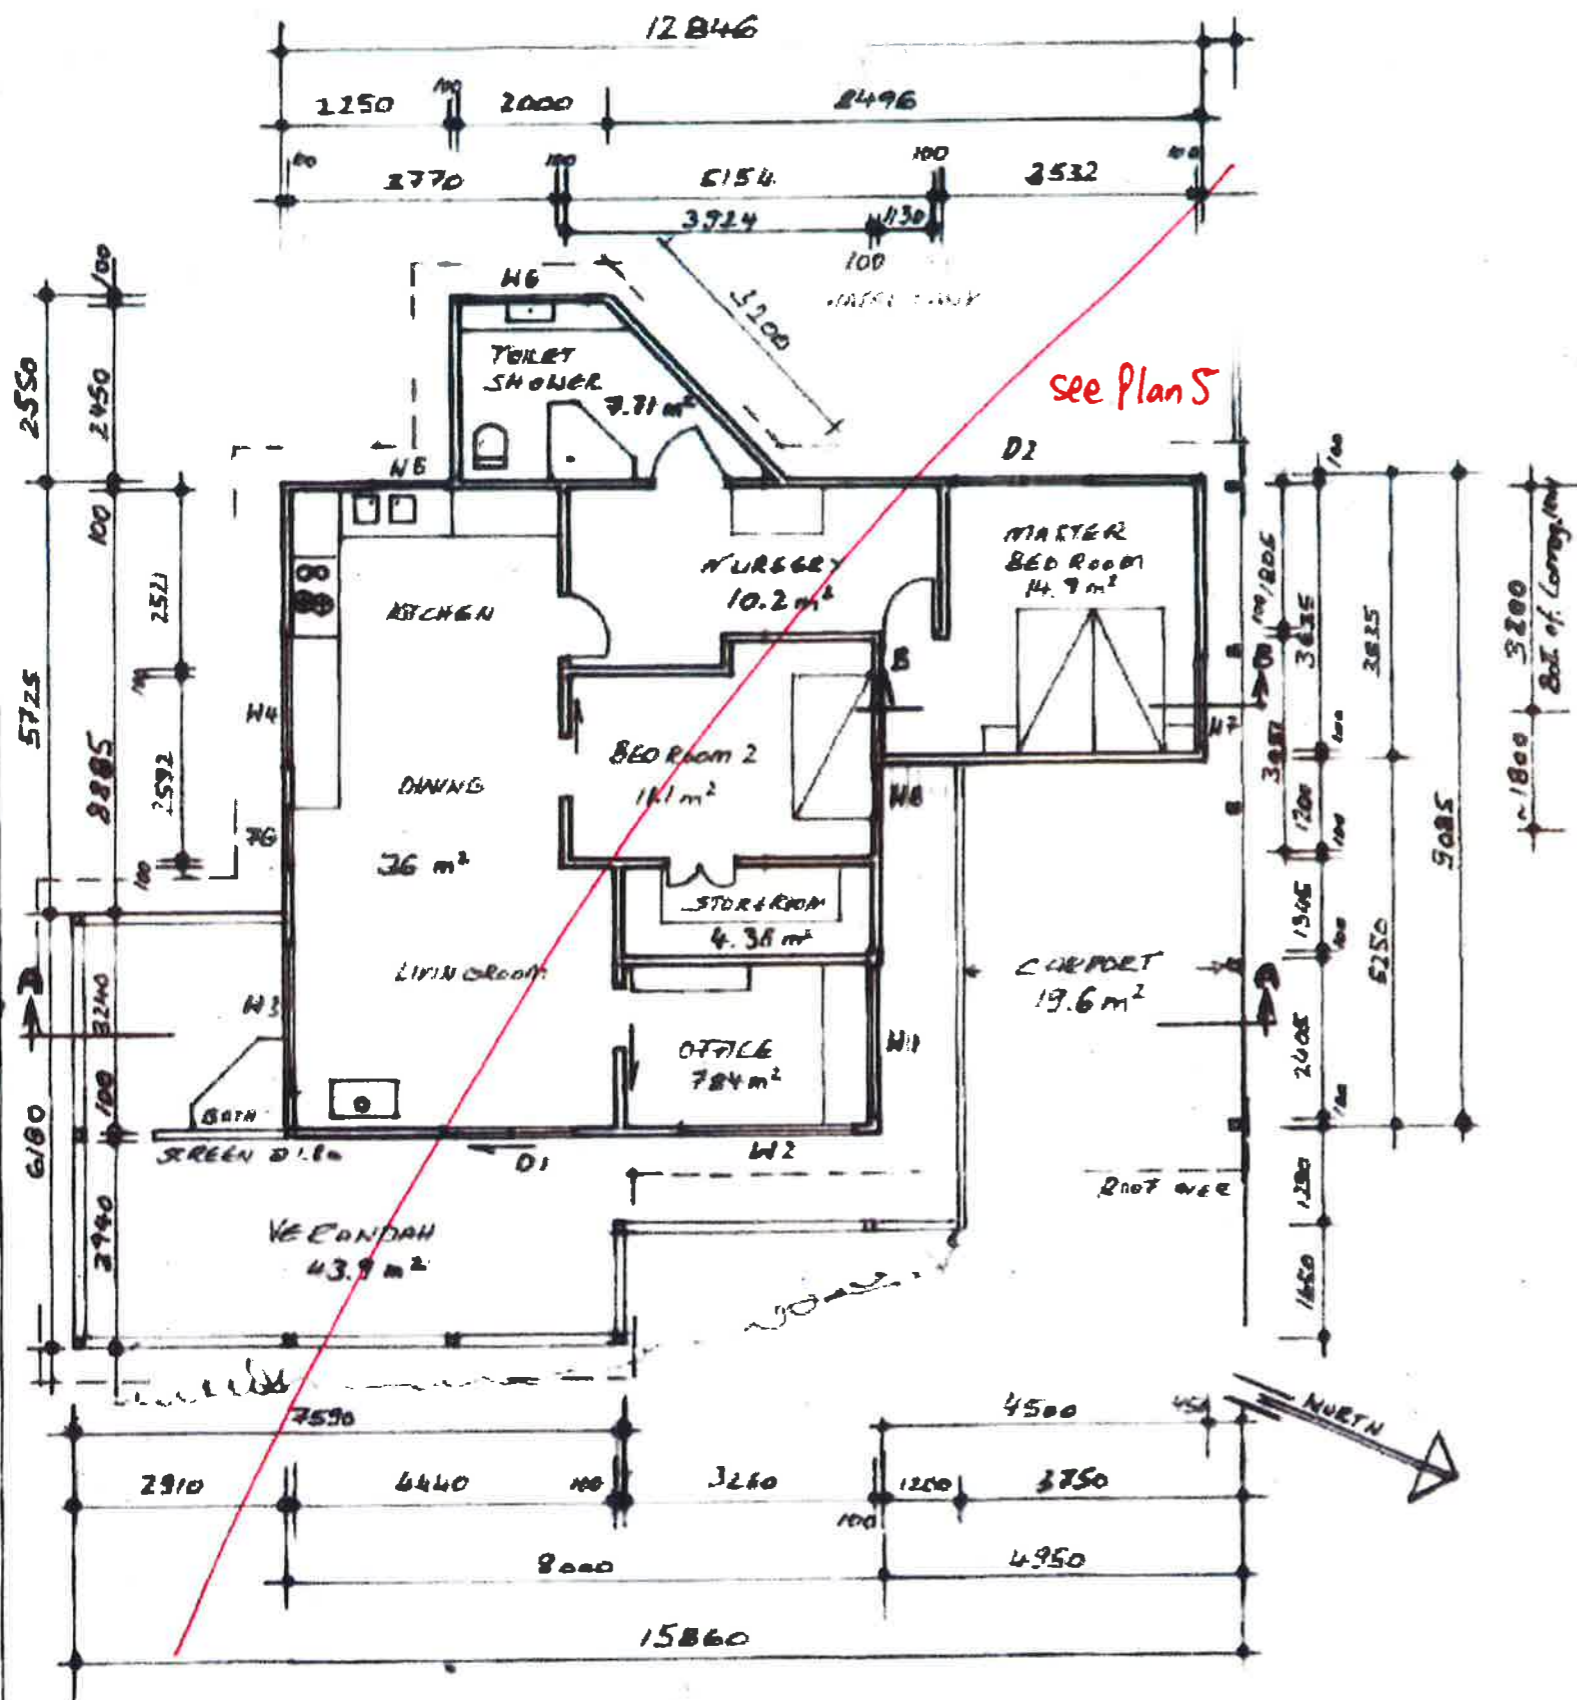


FLOORPLAN

SECTION A-A

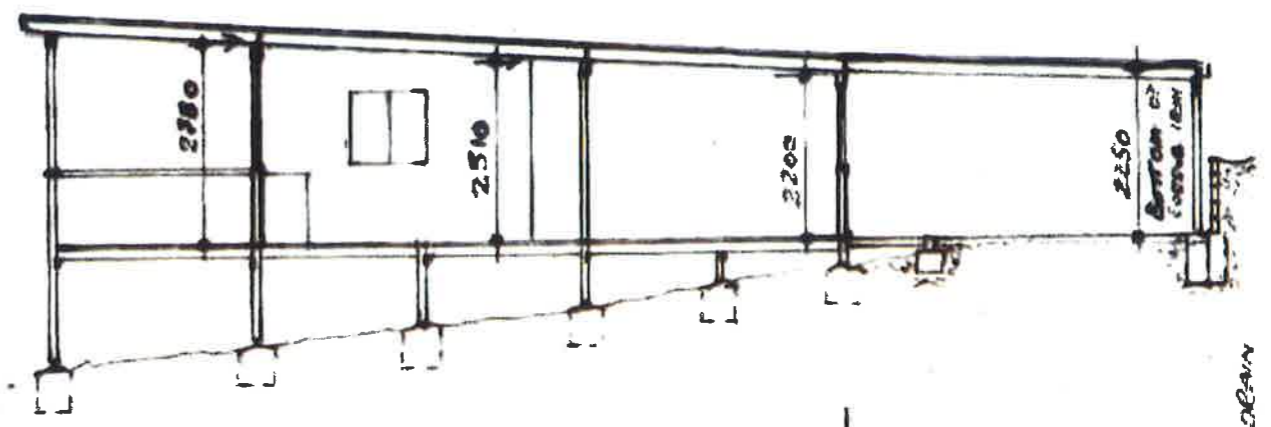

- WINDOW & DOOR SCHEDULE
ALUMINIUM FRAMED SLIDERS:
- W1,2 H 1200 W 2400
 - W3 H 1500 W 2000
 - W4 H 1000 W 1900
 - W5 H 1000 W 1200
 - W6 H 600 W 1750
 - W7 H 1000 W 1250
 - W8 Louvre H 1200 W 600
 - TG Fixed GLASS H 1020 W 720
- ALUMINIUM SLIDERS
- D1 H 2040 W 1780
 - D2 H 2100 W 1800


CARPET OVER CONCRETE ON WATERPROOF MEMBRANE

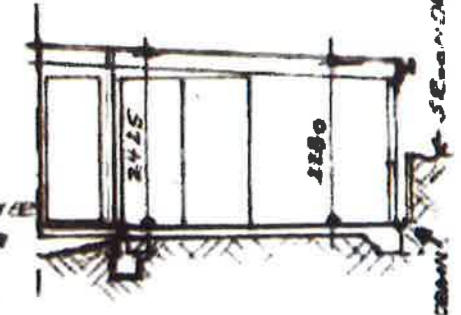


SECTION B-B MASTER BED ROOM

E-External cladding: Tough SALIN 4100 SHIP LAP
INTERNAL BED ROOM: VERT ZINCALUME N+S WALLS

Cottage plans for "E-Synergies"	Floorplan + Sections	Drawn by: Rainer Hartlieb
Site: 631 Huonbrook rd. Huonbrook 2482	Scale: 1:100	298 Huonbrook rd
Lot 2 DP 860852	Date: 3.7.2017	phone: 0266840124
	Page: 2 of 4	rainerhart@aapl.net.au

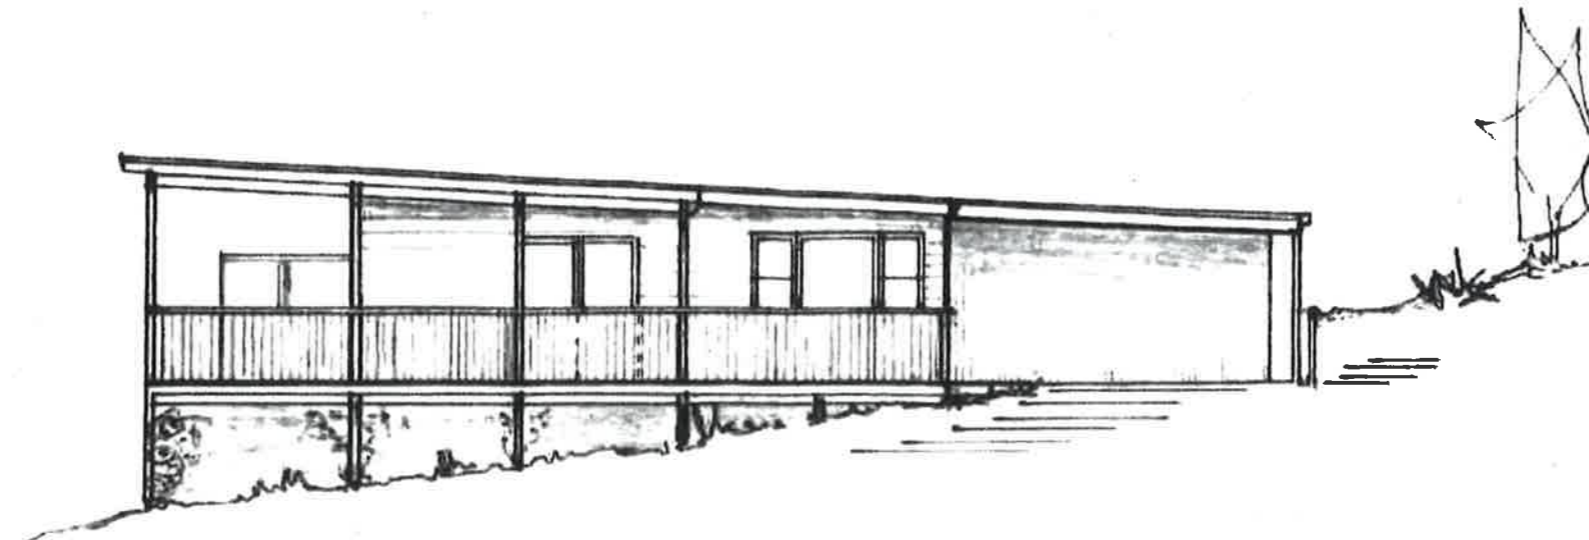

EAST ELEVATION

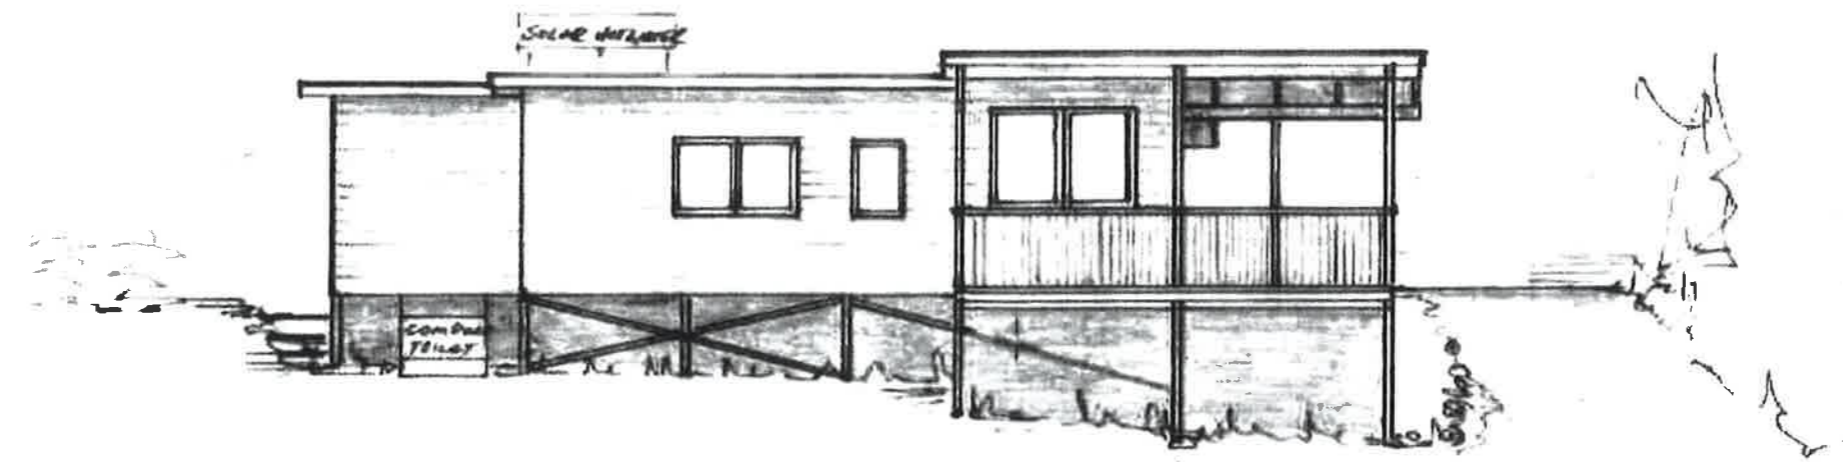


SOUTH ELEVATION

Cottage plans for "E-Synergies"


Site : 631 Huonbrook rd.
Huonbrook 2482
Lot 2 DP 860852

Elevations
East + South
Scale : 1:100
Date : 3.7.2017
Page : 3 of 4

Drawn by:
Rainer Hartlieb
298 Huonbrook rd
phone: 0266840124
rainerhart@aapt.net.au

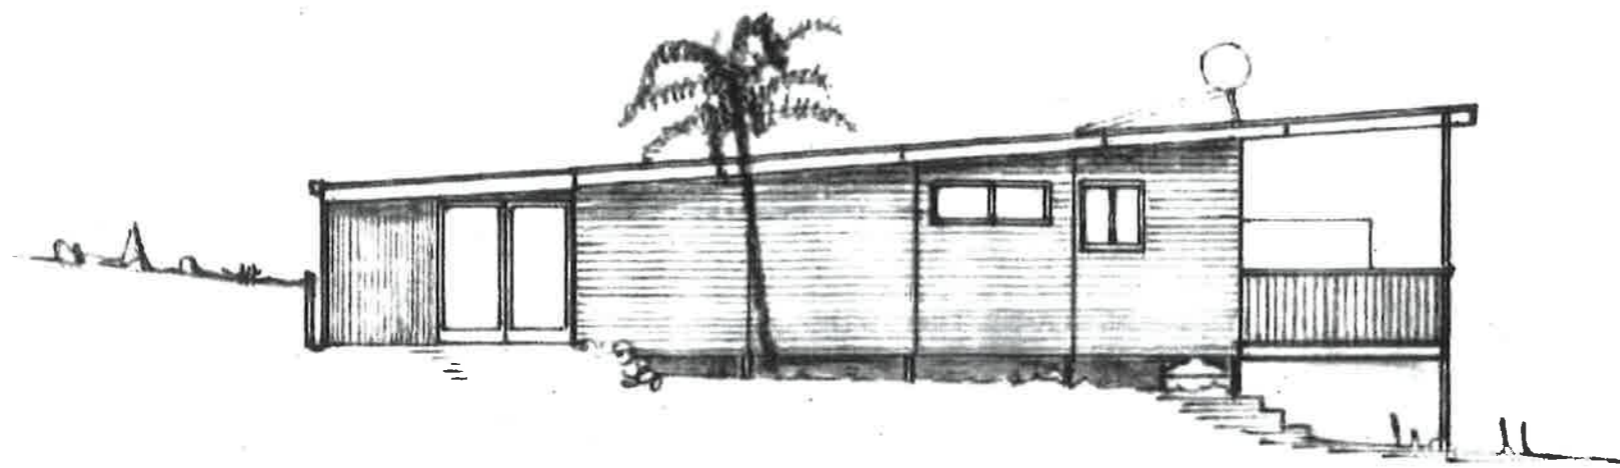

WEST ELEVATION

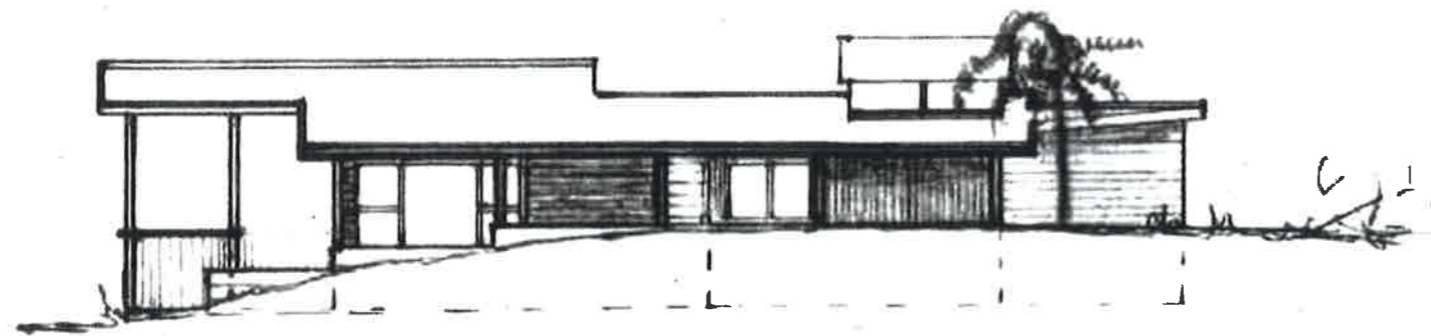

NORTH ELEVATION

Cottage plans for "E-Synergies"

Site : 631 Huonbrook rd.
Huonbrook 2482
Lot 2 DP 860852

Elevations

West + North
Scale : 1:100
Date : 3.7.2017
Page : 4 of 4

Drawn by:

Rainer Hartlieb
298 Huonbrook rd
phone: 0266840124
rainerhart@aapt.net.au

