

LEGEND

- PROPOSED MOBILITY PARKING SPACES
(5.5+6.7x3.2m AS PER AS2890.5)
- PROPOSED R5-1-3 'DISABILITY USER PARKING ONLY' SIGN
- EXISTING SIGN



NOTE:
LOSS OF 4 EXISTING MOTORBIKE PARKING SPACES
TO PROVIDE 2 PROPOSED MOBILITY SPACES

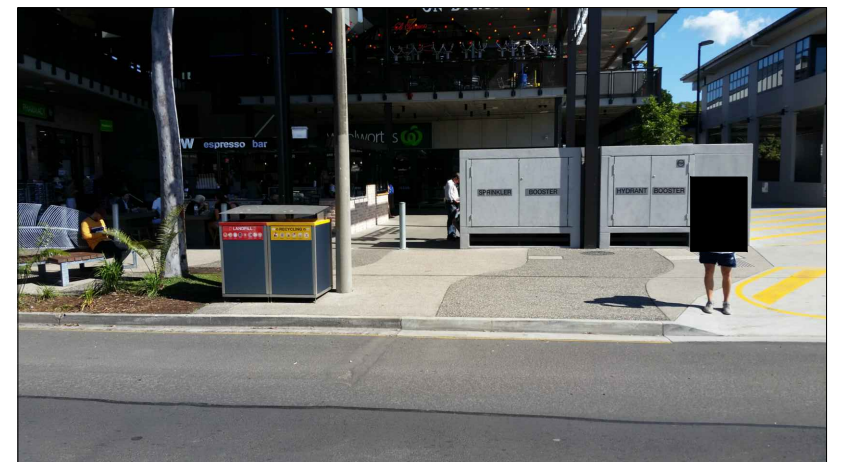


PHOTO TAKEN AT CENTRAL MEDIAN LOOKING JUST NORTH OF MOTORBIKE PARKING

SITE PLAN
SCALE 1:250 (A3)

PRELIMINARY
NOT FOR CONSTRUCTION

SCALE: A1 SHEET 1:125, A3 SHEET 1:250
0 2.5 5 7.5 10 12.5m

INFRASTRUCTURE SERVICES
COUNCIL OFFICES
70-90 STATION STREET,
MULLUMBIMBY NSW 2482.
PHONE 02 66267000
FAX 02 66843018
WEBSITE www.byron.nsw.gov.au



APPROVED ON BEHALF OF THE GENERAL MANAGER

DESIGNED	A.D.	25.07.19
DRAWN	A.D.	07.08.19
CHECKED	A.P.	08.08.19
HORIZONTAL DATUM	MGA	
VERTICAL DATUM	AHD	

PROJECT:
**ON STREET PARKING
MERCATO, JONSON STREET
BYRON BAY**

PLAN TITLE:
**CONCEPT PARKING PLAN
OPTION 1
PROVISION OF 2 MOBILITY PARKING SPACE**

PROJECT NUMBER:
2736

DRAWING NUMBER	ISSUE
2736-SK1	A