
 
 


MERCATO COMPLEX

108-110

7/619224

LEGEND

-  PROPOSED MOBILITY PARKING SPACES (2 x 6.7x3.2m AS PER AS2890.5)
-  PROPOSED R5-1-3 'DISABILITY USER PARKING ONLY' SIGN
-  EXISTING SIGN



NOTE:
LOSS OF 3 EXISTING PAID PARKING SPACES
TO PROVIDE 2 PROPOSED MOBILITY SPACES

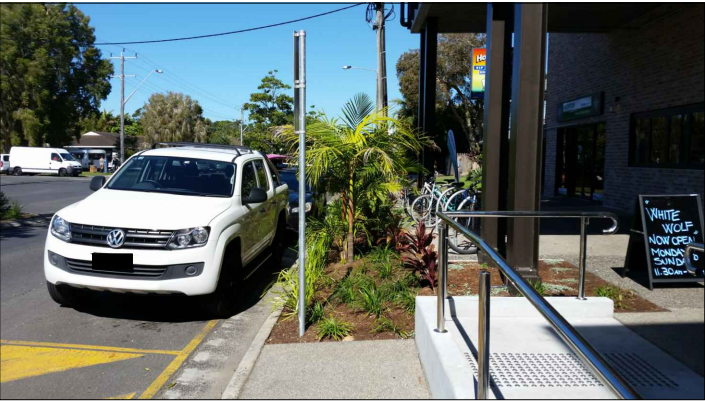



PHOTO TAKEN AT END OF TAXI ZONE LOOKING SOUTH

SITE PLAN

SCALE 1:250 (A3)

<div>PRELIMINARY</div> <div>NOT FOR CONSTRUCTION</div>						<div>SCALE: A1 SHEET 1:125, A3 SHEET 1:250</div> <div><div>0</div><div>2.5</div><div>5</div><div>7.5</div><div>10</div><div>12.5m</div></div>		<div>INFRASTRUCTURE SERVICES</div> <div>COUNCIL OFFICES</div> <div>70-90 STATION STREET,</div> <div>MULLUMBIMBY NSW 2482.</div> <div>PHONE 02 66267000</div> <div>FAX 02 66843018</div> <div>WEBSITE www.byron.nsw.gov.au</div>		<div></div>		<div>APPROVED ON BEHALF OF THE GENERAL MANAGER</div> <div>..... DATE</div> <table><tr><td>DESIGNED</td><td>A.D.</td><td>25.07.19</td></tr><tr><td>DRAWN</td><td>A.D.</td><td>07.08.19</td></tr><tr><td>CHECKED</td><td>A.P.</td><td>08.08.19</td></tr><tr><td colspan="2">HORIZONTAL DATUM</td><td>MGA</td></tr><tr><td colspan="2">VERTICAL DATUM</td><td>AHD</td></tr></table>		DESIGNED	A.D.	25.07.19	DRAWN	A.D.	07.08.19	CHECKED	A.P.	08.08.19	HORIZONTAL DATUM		MGA	VERTICAL DATUM		AHD	<div>PROJECT:</div> <div>ON STREET PARKING</div> <div>MERCATO, JONSON STREET</div> <div>BYRON BAY</div>		<div>PROJECT NUMBER:</div> <div>2736</div>	
DESIGNED	A.D.	25.07.19																														
DRAWN	A.D.	07.08.19																														
CHECKED	A.P.	08.08.19																														
HORIZONTAL DATUM		MGA																														
VERTICAL DATUM		AHD																														
B	AMENDED LAYOUT	A.D.	A.P.	04.12.19					<div>PLAN TITLE:</div> <div>CONCEPT PARKING PLAN</div> <div>OPTION 2</div> <div>PROVISION OF 2 MOBILITY PARKING SPACES</div>		DRAWING NUMBER		ISSUE																			
A	ORIGINAL ISSUE	A.D.	A.P.	08.08.19							2736-SK2																					
ISSUE	AMENDMENT DETAILS	DRAWN	CHECK	DATE	# USE FIGURED DIMENSIONS ONLY. DO NOT SCALE.						2736-SK2		B																			