


TCP continues See:19337-TCP02

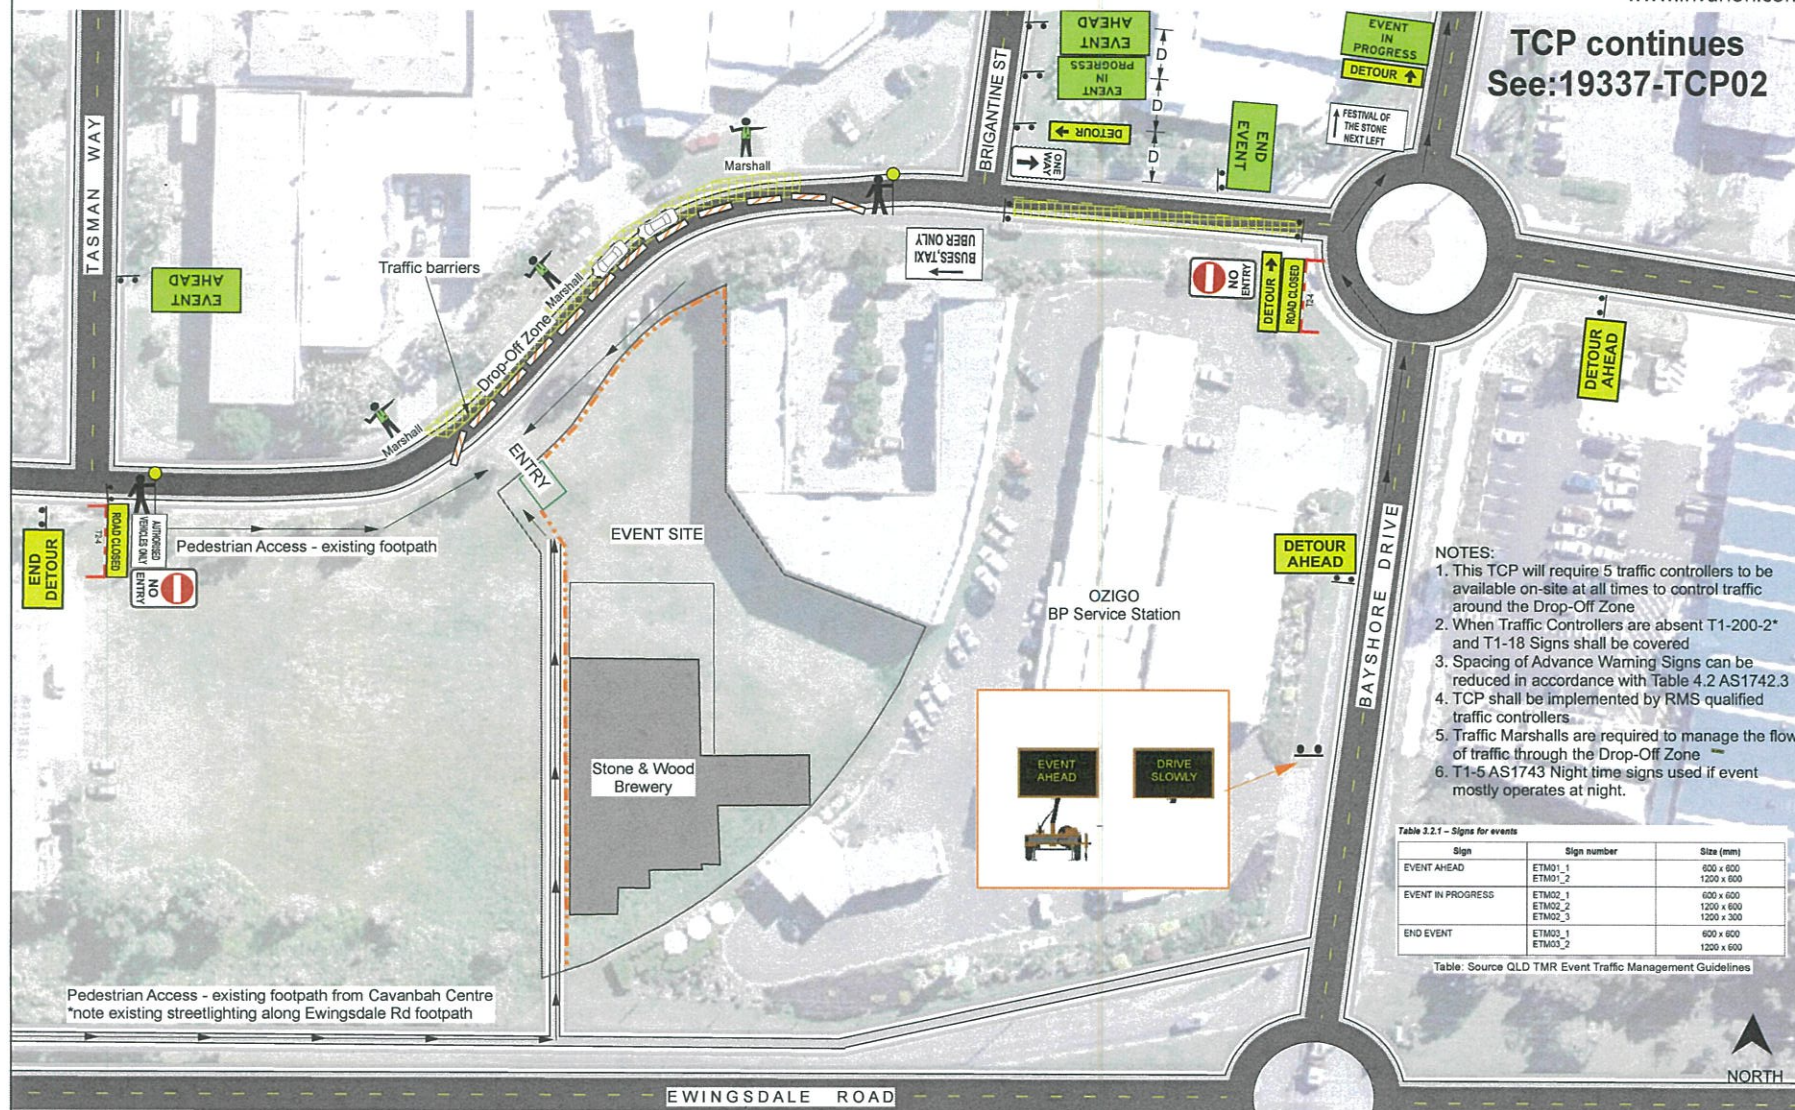

NOTES:

1. This TCP will require 5 traffic controllers to be available on-site at all times to control traffic around the Drop-Off Zone.
2. When Traffic Controllers are absent T1-200-2* and T1-18 Signs shall be covered.
3. Spacing of Advance Warning Signs can be reduced in accordance with Table 4.2 AS1742.3
4. TCP shall be implemented by RMS qualified traffic controllers.
5. Traffic Marshalls are required to manage the flow of traffic through the Drop-Off Zone.
6. T1-5 AS1743 Night time signs used if event mostly operates at night.

Table 2.2.1 - Signs for events

Sign	Sign number	Size (mm)
EVENT AHEAD	ETM01_1 ETM01_2	600 x 600 1200 x 600
EVENT IN PROGRESS	ETM02_1 ETM02_2 ETM02_3	600 x 600 1200 x 600 1200 x 300
END EVENT	ETM03_1 ETM03_2	600 x 600 1200 x 600

Table: Source QLD TMR Event Traffic Management Guidelines

Rev	Revision Description	BY	DATE
3	ISSUE FOR APPROVAL	JC	11/12/28
4	ISSUE FOR APPROVAL	JC	2/5/22

THIS DRAWING IS CONFIDENTIAL AND IS THE PROPERTY OF GREG ALDERSON AND ASSOCIATES. IT MUST NOT BE DISCLOSED TO A THIRD PARTY, REPRODUCED, COPIED, OR LENT WITHOUT THE WRITTEN CONSENT OF THE PROPRIETOR.

DO NOT SCALE DRAWINGS

Greg Alderson Associates
ABN 58 594 160 789
43 Main Street Clunes NSW 2480
Ph: 02 6629 1552
Email: office@aldersonassociates.com.au
www.aldersonassociates.com.au

Client:



Title:

TRAFFIC CONTROL PLAN -
EVENT HOURS

Project:

FESTIVAL OF THE STONE 2022

ISSUE FOR APPROVAL

Drawn:
JC/AEScale:
N.T.S.Original Size:
A3Job Number:
19337Drawing Number:
19337-TCP01

Issued:

Allan Evans, BE (Civil)
RMS Prepare a Work Zone THP
Card No: TCT1907605

Revision:
4



Rev	Revision Description	BY	DATE
2	ISSUE FOR APPROVAL	JC	4/11/20
3	ISSUE FOR APPROVAL	AE	2/5/22

THIS DRAWING IS CONFIDENTIAL AND IS THE PROPERTY OF GREG ALDERSON AND ASSOCIATES. IT MUST NOT BE DISCLOSED TO A THIRD PARTY, REPRODUCED, COPIED, OR LENT WITHOUT THE WRITTEN CONSENT OF THE PROPRIETOR.

DO NOT SCALE DRAWINGS

Greg Alderson Associates
 ABN 58 594 160 789
 43 Main Street Clunes NSW 2480
 Ph: 02 6629 1552
 Email: office@aldersonassociates.com.au
 www.aldersonassociates.com.au

Client:



Title:

TCP - EVENT PARKING
 DIRECTIONAL SIGNAGE

Project:

FESTIVAL OF THE STONE 2022

ISSUE FOR APPROVAL

Drawn:
 JC/AE

Scale:
 N.T.S.

Original Size:
 A3

Job Number:
 19337

Drawing Number:
 19337-TCP02

Issued:


Allan Evans, BE (Civil)
 RMS Prepare a Work Zone THP
 Card No.: TCT1007605

Revision:
 3

Table 3.2.1 – Signs for events

Sign	Sign number	Size (mm)
EVENT AHEAD	ETM01_1 ETM01_2	600 x 600 1200 x 600
EVENT IN PROGRESS	ETM02_1 ETM02_2 ETM02_3	600 x 600 1200 x 600 1200 x 300
END EVENT	ETM03_1 ETM03_2	600 x 600 1200 x 600

Table: Source QLD TMR Event Traffic Management Guidelines

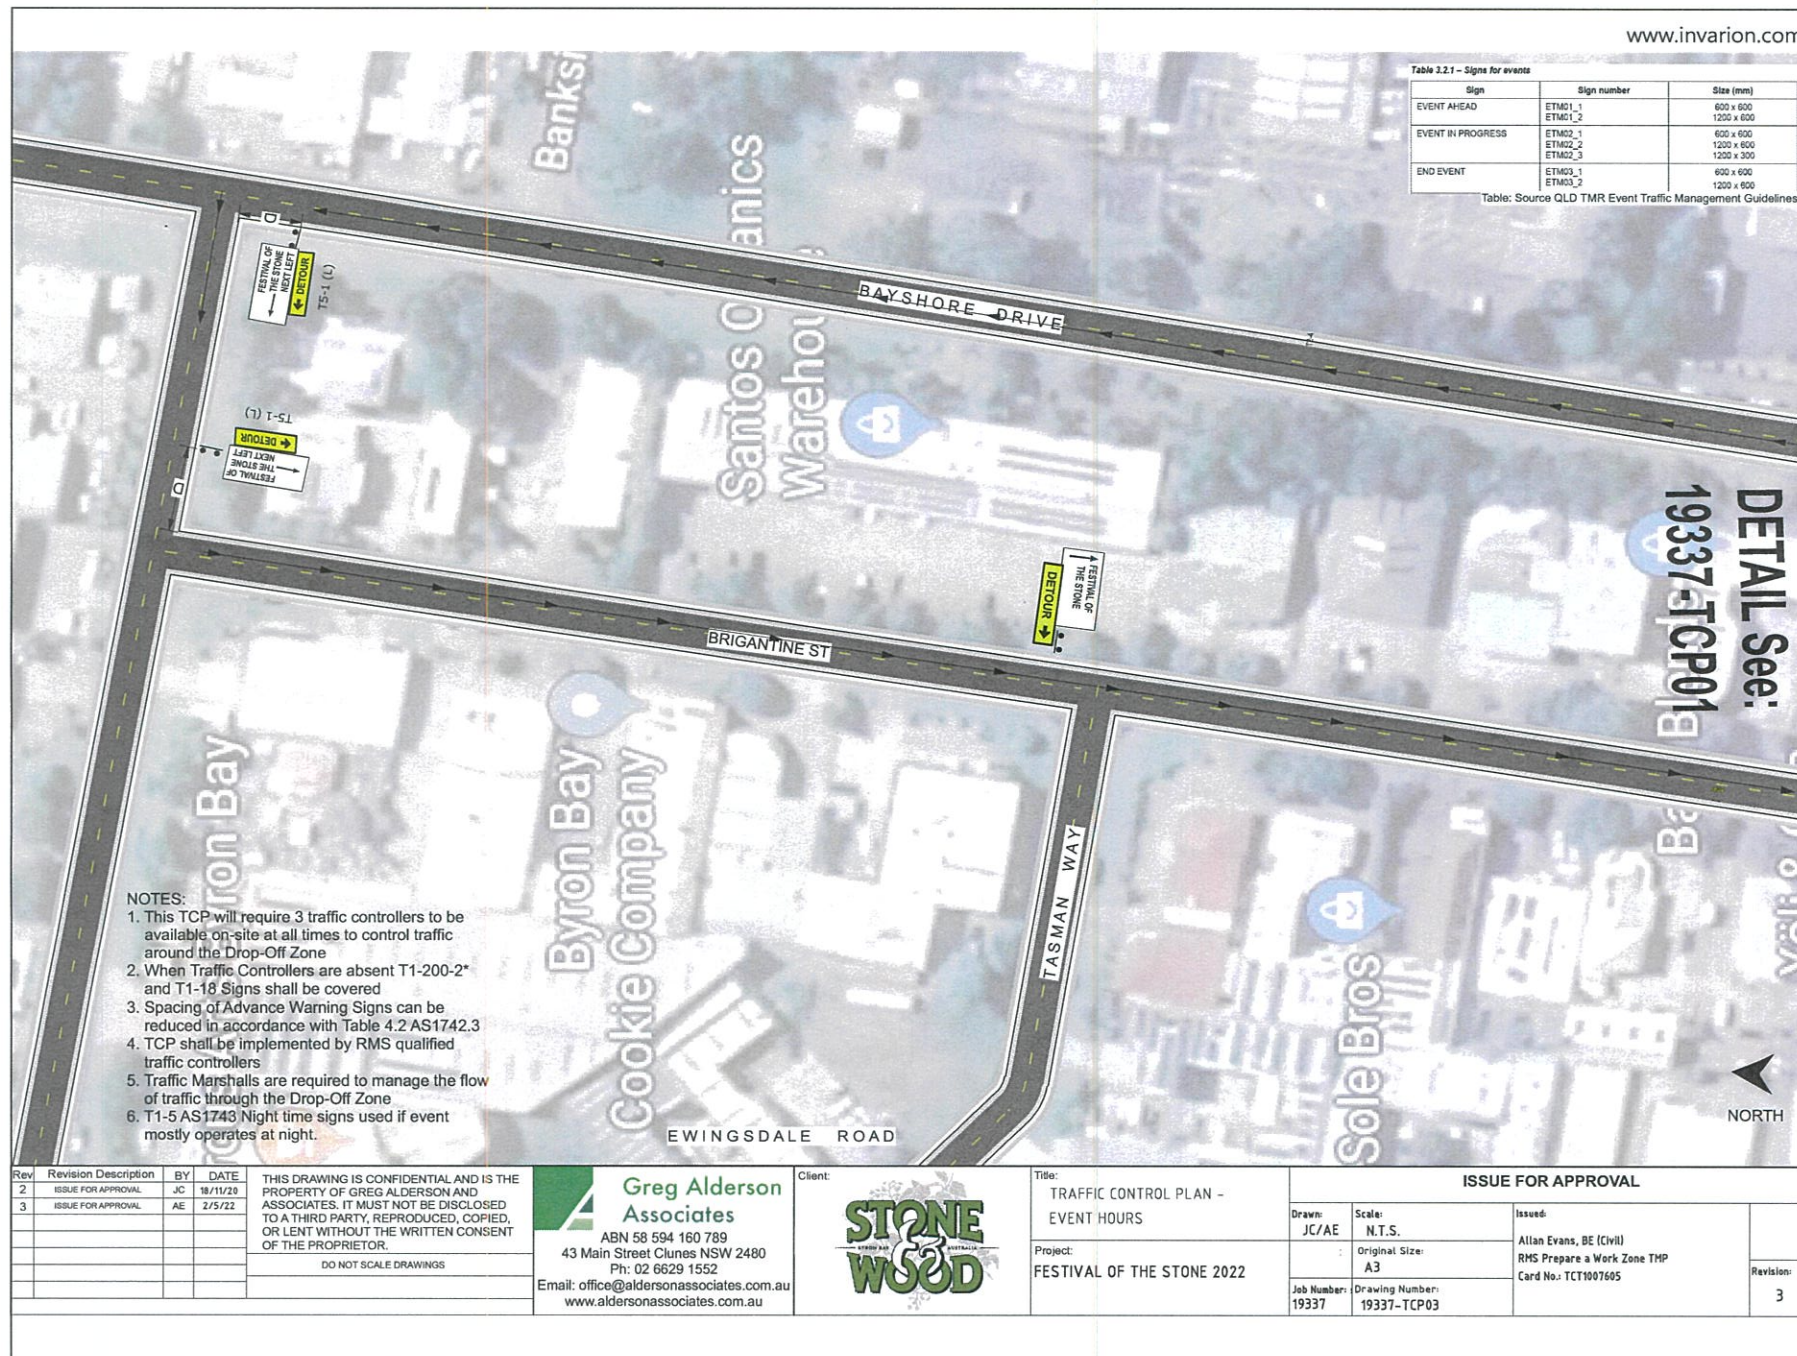

APPENDIX B – Event Site Plan

