


KEY

M1 MOTORWAY

TWEED VALLEY WAY / BRUNSWICK VALLEY WAY

FESTIVAL SITE - NORTH BYRON PARKLANDS

- NOTES:
- THIS PLAN HAS BEEN PREPARED FOR FALLS FESTIVAL 2020 - 2021.
  - THIS PLAN IS VALID FROM 29TH DEC 2020 TO 3RD JAN, 2021.
  - THESE PLANS ARE TO BE READ IN CONJUNCTION WITH ONE ANOTHER AND THE ASSOCIATED TRAFFIC MANAGEMENT PLAN AND SHALL NOT TO BE SEPARATED.
  - INSTALLATION OF ALL NO-STOPPING SIGNS TO COMPLY WITH THE REQUIREMENTS OF AS1742.11-1999, IN PARTICULAR, THE HEIGHT CLEARANCE TO THE BOTTOM EDGE OF THE SIGN TO BE:
    - A MINIMUM OF 2.0 METRES ABOVE A FOOTPATH;
    - A MINIMUM OF 2.2 METRES ABOVE THE ROAD SURFACE
    - UNLESS STATED OTHERWISE ALL SIGNS TO BE STANDARD AS PER AS 1742.1
  - SIGN SIZE DENOTED BY LETTER AT END OF SIGN SPECIFICATION EG:
    - R4-1-40A = A SIZE SIGN
    - R4-1-40B = B SIZE SIGN


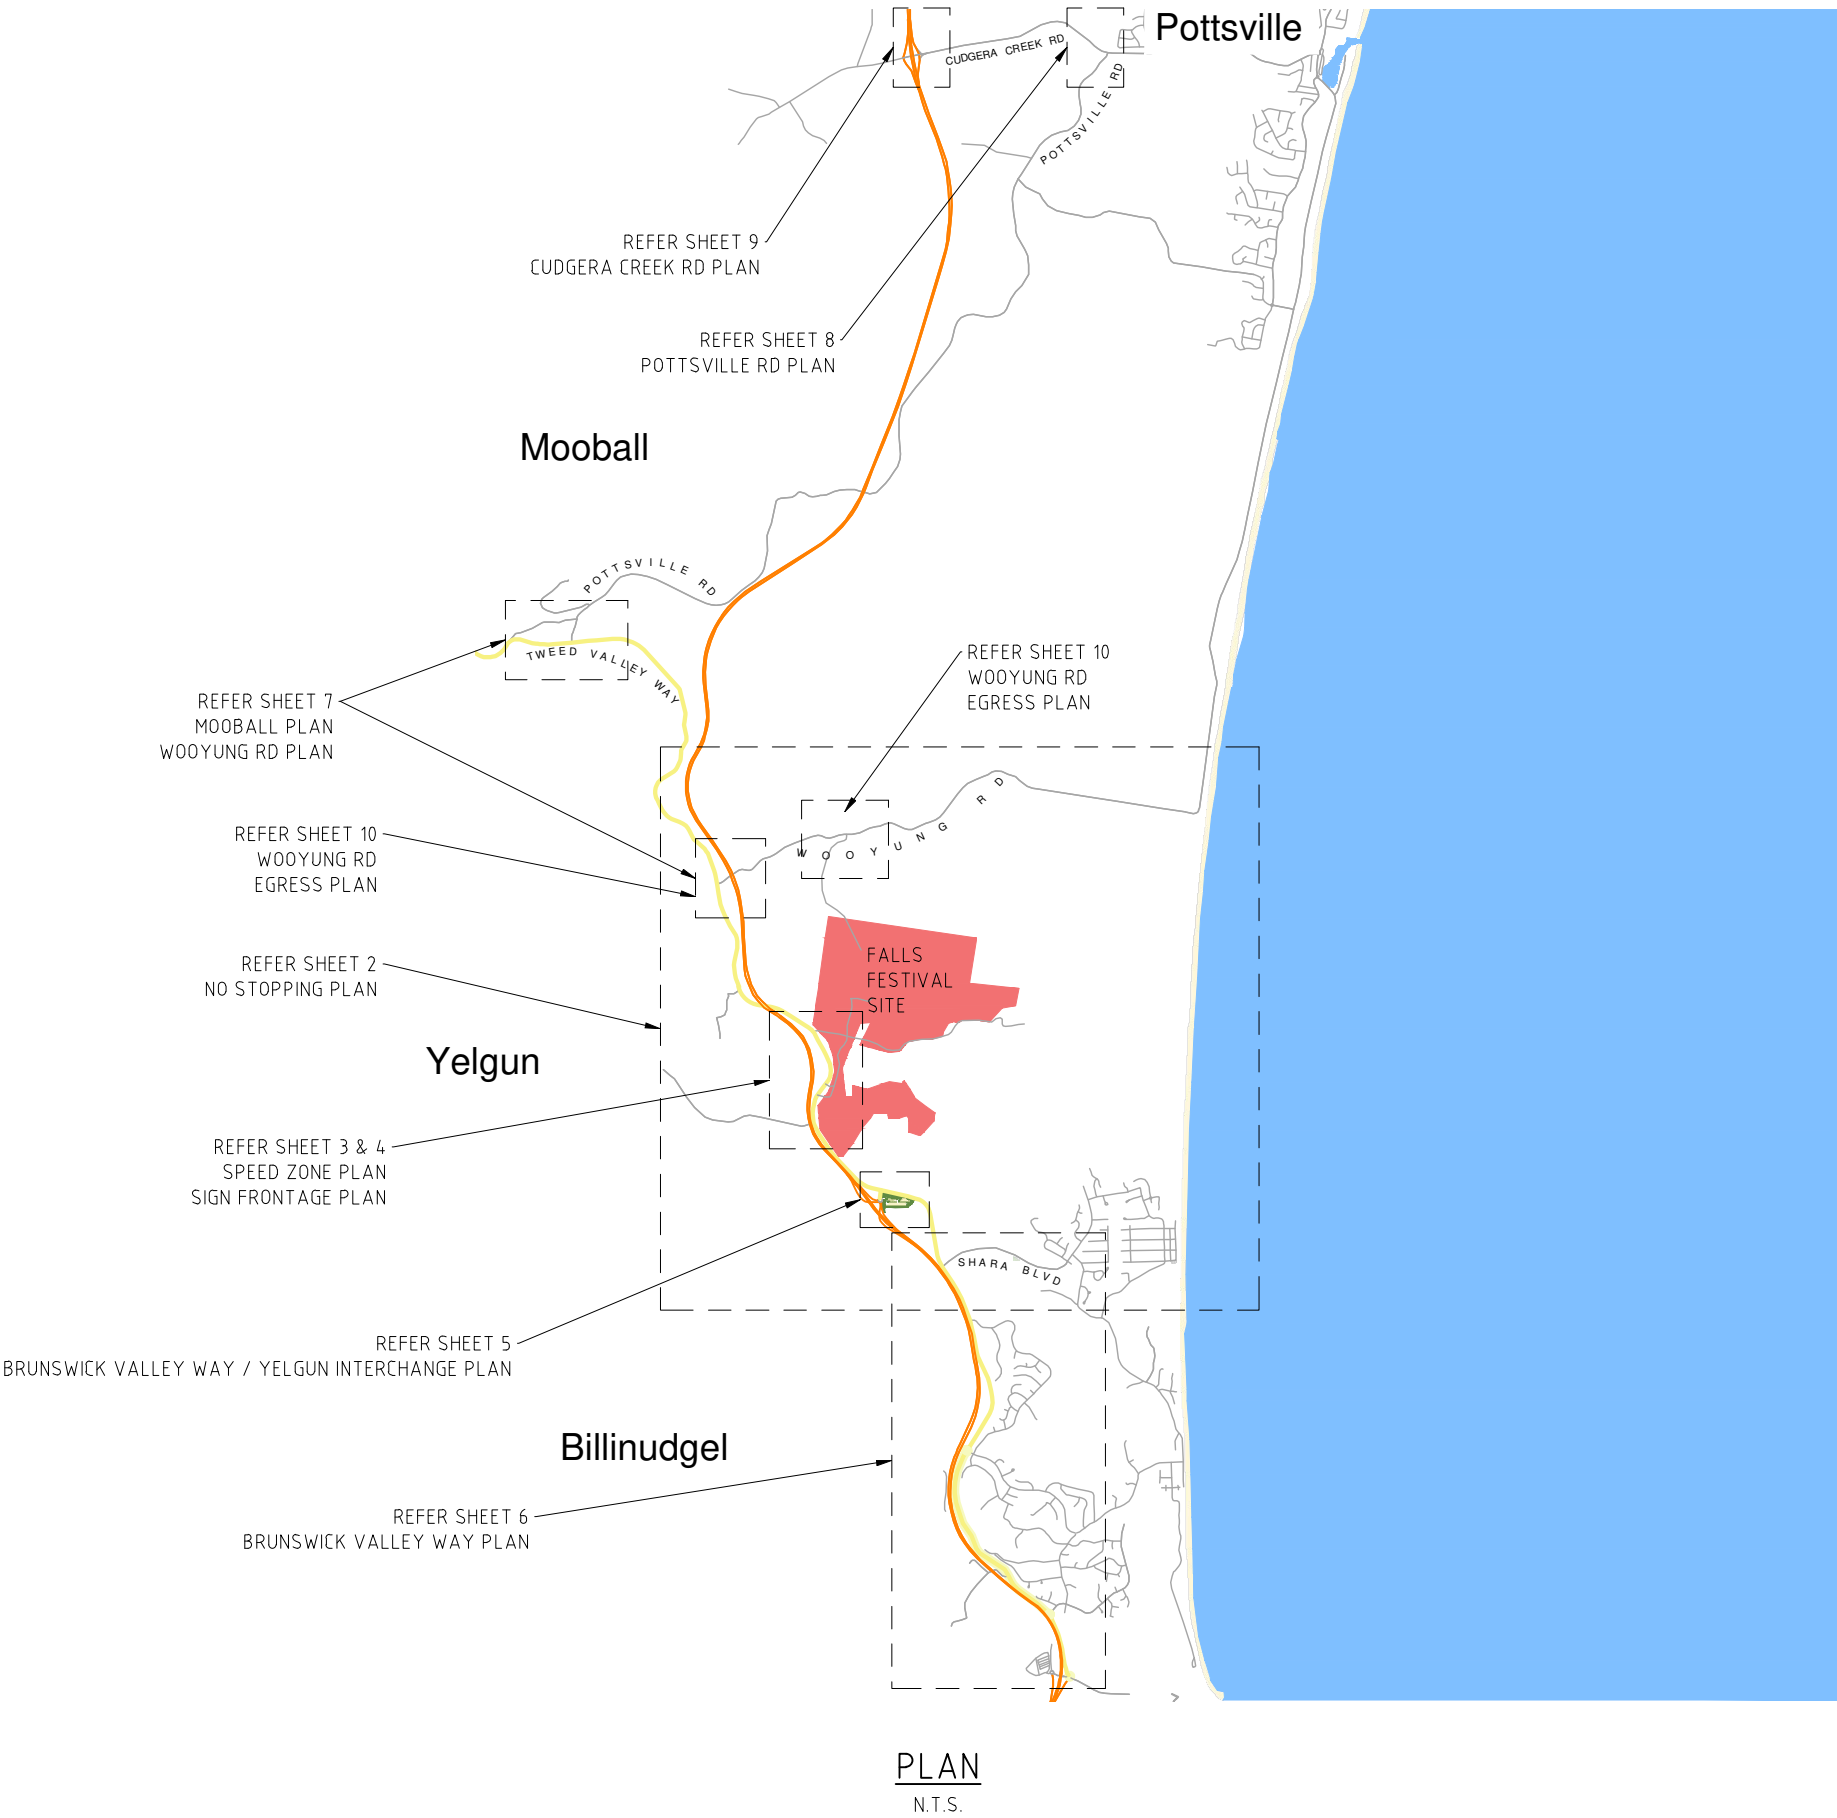


Rev	Revision Description	BY	DATE	THIS DRAWING IS CONFIDENTIAL AND IS THE PROPERTY OF GREG ALDERSON AND ASSOCIATES. IT MUST NOT BE DISCLOSED TO A THIRD PARTY, REPRODUCED, COPIED, OR LENT WITHOUT THE WRITTEN CONSENT OF THE PROPRIETOR.	GREG ALDERSON & ASSOCIATES ABN 58 594 160 789 43 Main Street CLUNES NSW 2480 Ph: 02 6629 1552 E: office@aldersonassociates.com.au Web: aldersonassociates.com.au	Client: LOOK UP AND LIVE PTY LTD	Title: GENERAL ARRANGEMENT	FOR CONSTRUCTION WHEN STAMPED BY APPROVAL AUTHORITY			
	0	ISSUED FOR APPROVAL	HK					Drawn: HK	Scale: As Shown	Issued:	Date:
								Issued: HK	Original Size: A3	Sheet no: 1 of 12	Revision: 0
								Job Number: 20470	Drawing Number: 20470-TCP01	Hayden Kress, BEng (Civil) RMS Prepare a Work Zone TMP SOC 213014	

DO NOT SCALE DRAWINGS, USE FIGURED DIMENSIONS

North Byron Parklands


Project:  
FALLS FESTIVAL 2020/21

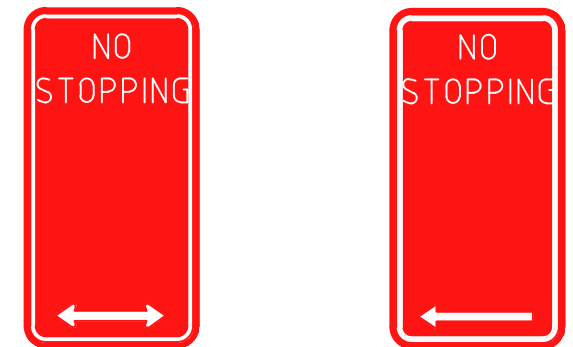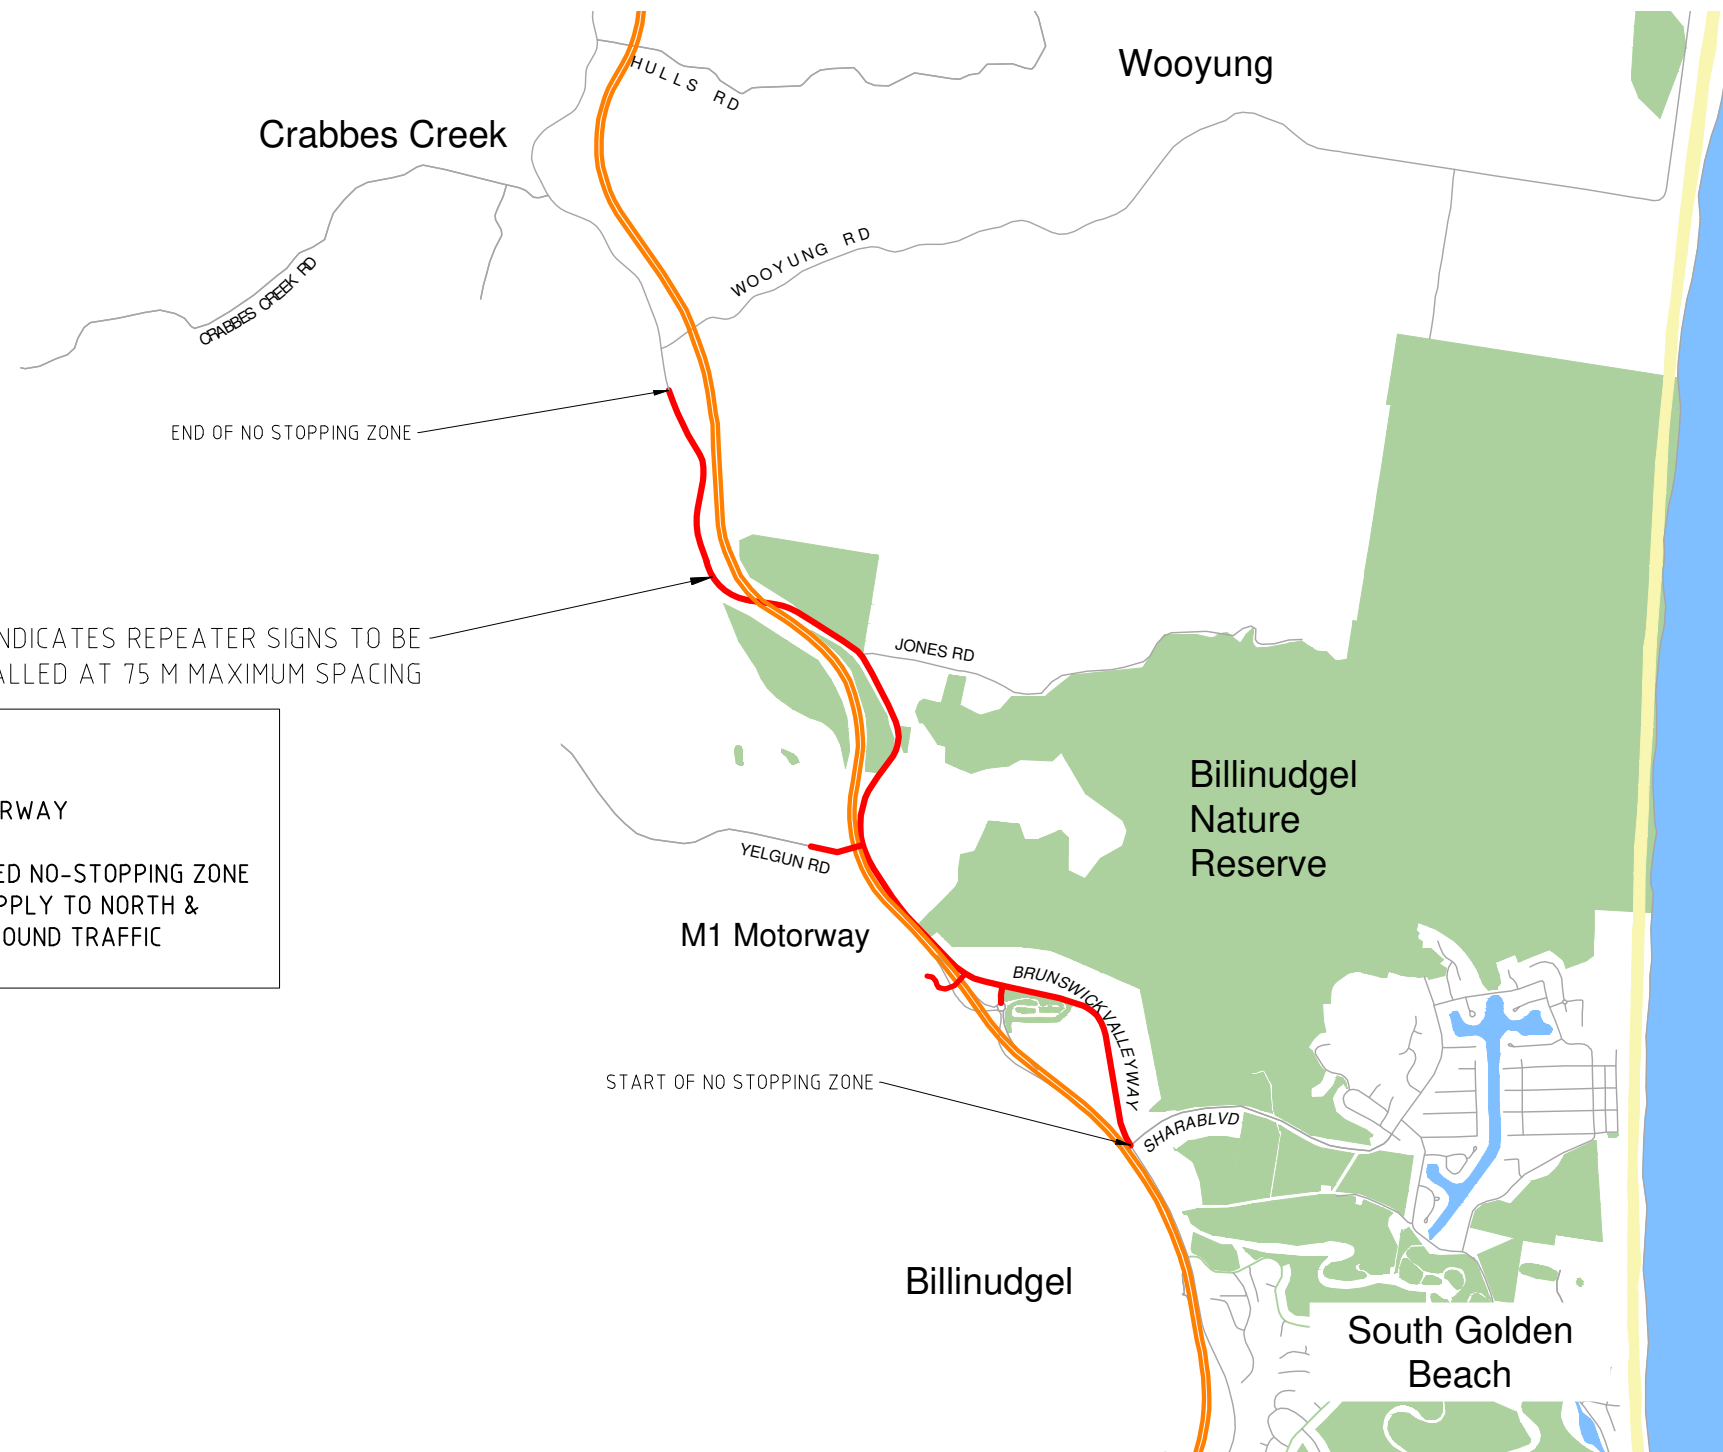

R5-400 R5-400

75 M MAX

START OF NO STOPPING ZONE

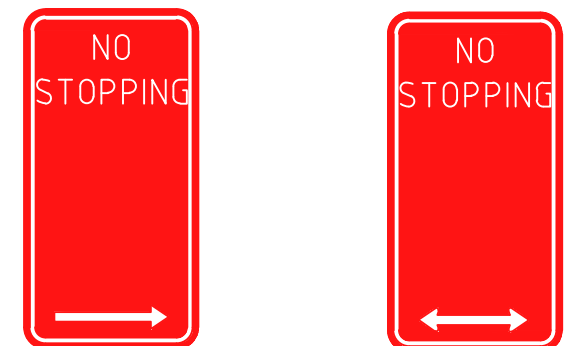


R5-400 R5-400


75 M MAX

END OF NO STOPPING ZONE

PLAN  
N.T.S.




Rev	Revision Description	BY	DATE	THIS DRAWING IS CONFIDENTIAL AND IS THE PROPERTY OF GREG ALDERSON AND ASSOCIATES. IT MUST NOT BE DISCLOSED TO A THIRD PARTY, REPRODUCED, COPIED, OR LENT WITHOUT THE WRITTEN CONSENT OF THE PROPRIETOR.	<b>GREG ALDERSON &amp; ASSOCIATES</b>  ABN 58 594 160 789 43 Main Street CLUNES NSW 2480 Ph: 02 6629 1552  E: office@aldersonassociates.com.au Web: aldersonassociates.com.au	<div>Client: LOOK UP AND LIVE PTY LTD</div> <div>Site Details: </div>	<div>Title: NO STOPPING PLAN</div> <div>Project: FALLS FESTIVAL 2020/21</div>	FOR CONSTRUCTION WHEN STAMPED BY APPROVAL AUTHORITY				
0	ISSUED FOR APPROVAL	HK	19/06/2020					Drawn: HK	Scale: As Shown	Issued:  Hayden Kress, BEng (Civil) RMS Prepare a Work Zone TMP SOC 213014	Date:    Revision: 0	
								Issued: HK	Original Size: A3			Sheet no: 2 of 12
								Job Number: 20470	Drawing Number: 20470-TCP01			

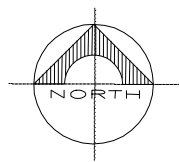


Approximate

### KEY

- TRAFFIC FLOW RELATING TO SIGNAGE
- M1 MOTORWAY
- PROPOSED TEMPORARY 40 KM/H ZONE (REPEATER SIGNS AT 100M MAX SPACING)
- PROPOSED TEMPORARY 60 KM/H ZONE (REPEATER SIGNS AT 100M MAX SPACING)
- TRAFFIC CONTROLLER
- FESTIVAL GATE
- R4-212-40B
- G9-79B
- R4-212-60B
- R4-1-80B
- R4-1-90B
- T1-1 / T2-16B
- T1-1
- T1-34
- T1-18

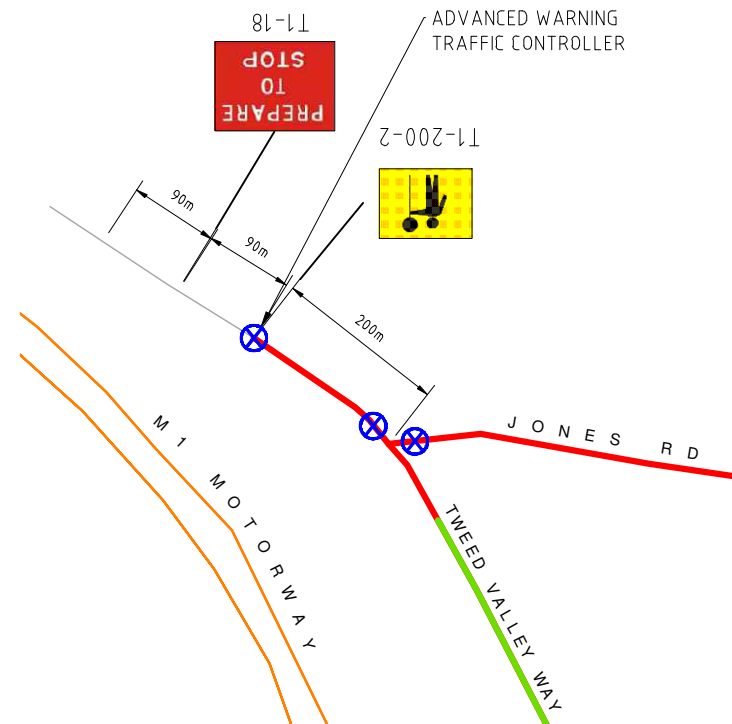


DETAIL A - ADDITIONAL SIGNS  
TRAFFIC CONTROLLERS  
IMPLEMENTED AS REQUIRED

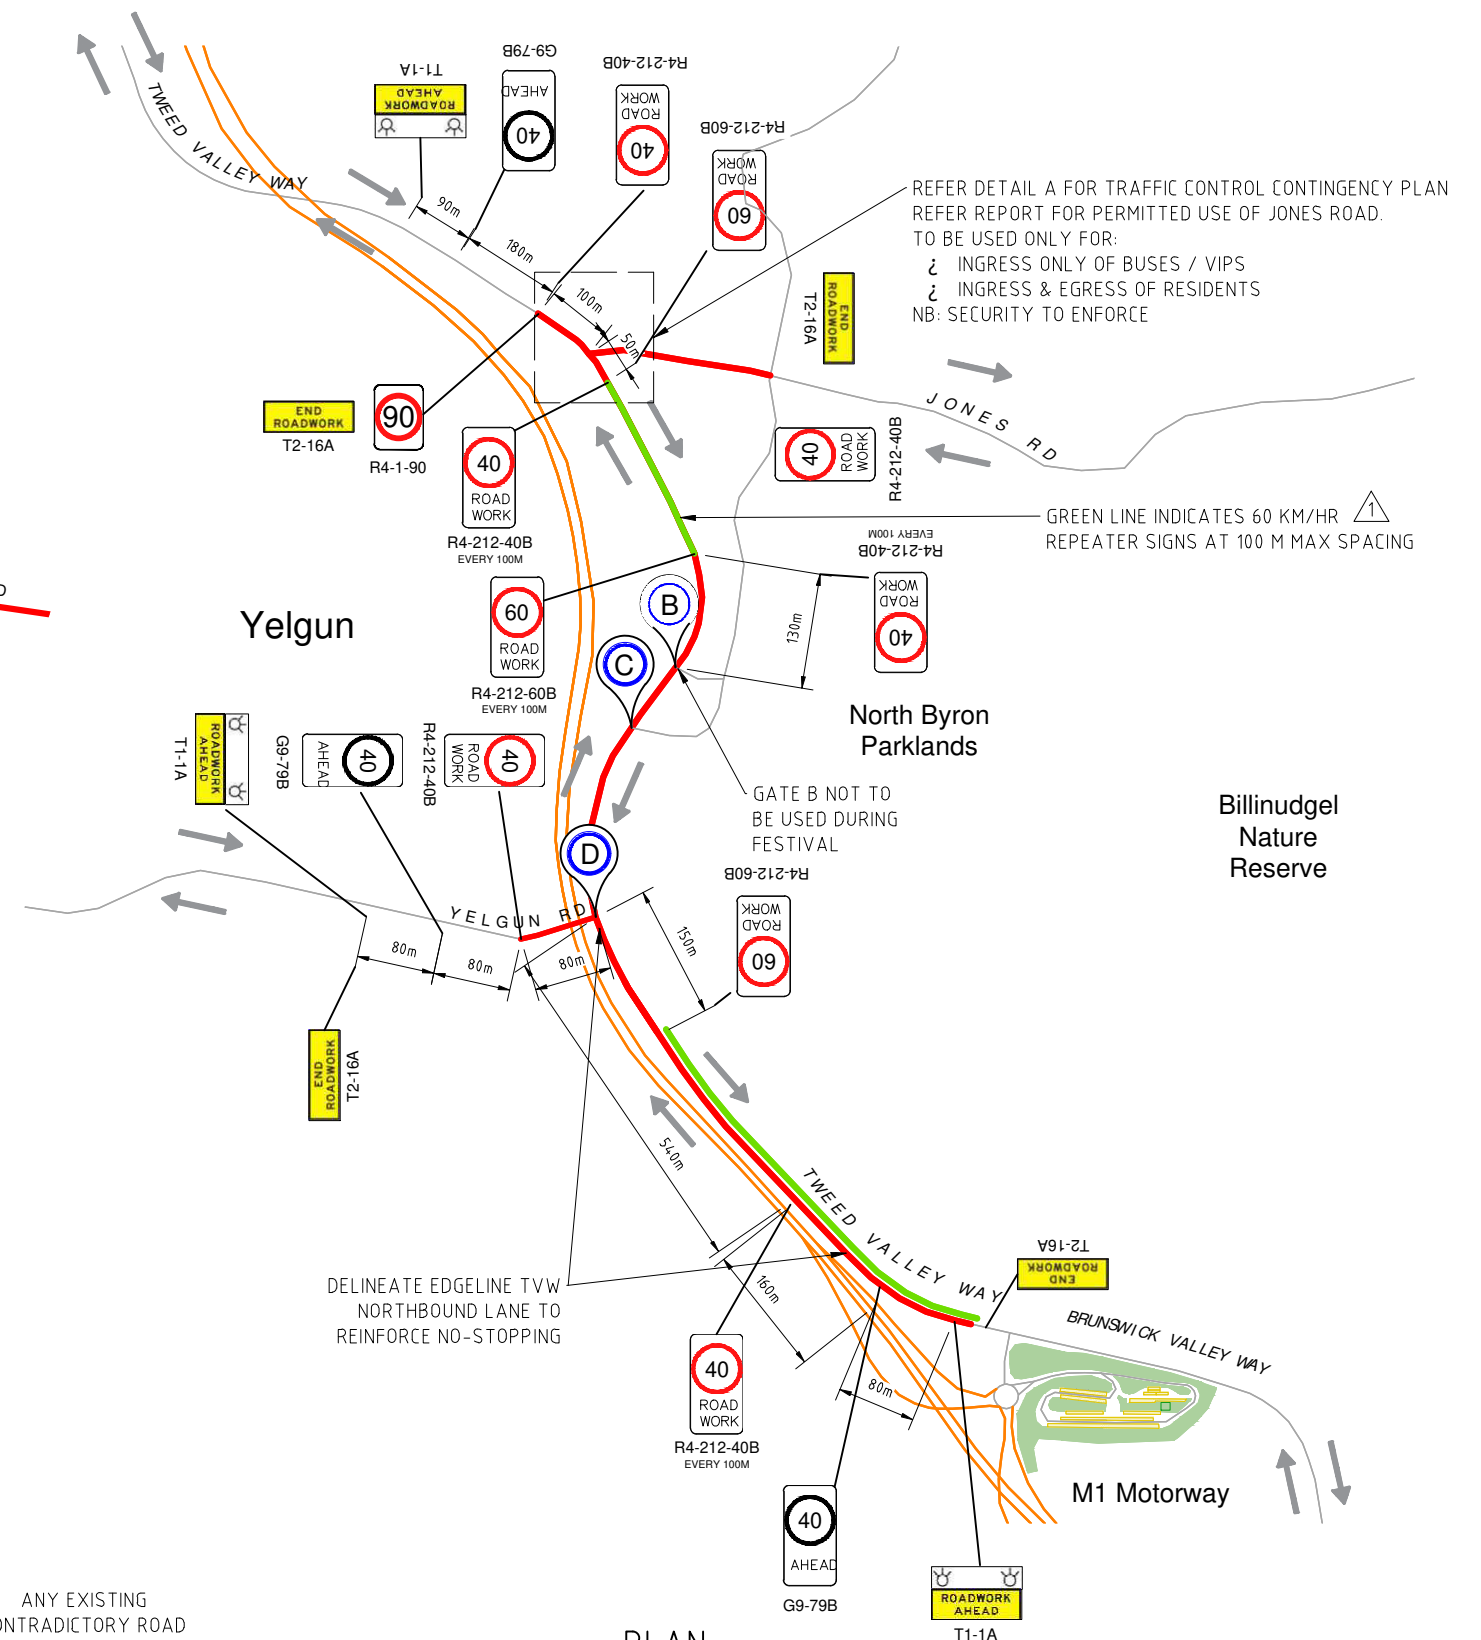

PLAN  
N.T.S.



Rev	Revision Description	BY	DATE	THIS DRAWING IS CONFIDENTIAL AND IS THE PROPERTY OF GREG ALDERSON AND ASSOCIATES. IT MUST NOT BE DISCLOSED TO A THIRD PARTY, REPRODUCED, COPIED, OR LENT WITHOUT THE WRITTEN CONSENT OF THE PROPRIETOR.  DO NOT SCALE DRAWINGS, USE FIGURED DIMENSIONS	<b>GREG ALDERSON &amp; ASSOCIATES</b> ABN 58 594 160 789 43 Main Street CLUNES NSW 2480 Ph: 02 6629 1552 E: office@aldersonassociates.com.au Web: aldersonassociates.com.au	Client: LOOK UP AND LIVE PTY LTD  Site Details: 	Title: SPEED ZONE PLAN  Project: FALLS FESTIVAL 2020/21	FOR CONSTRUCTION WHEN STAMPED BY APPROVAL AUTHORITY			
0	ISSUED FOR APPROVAL	HK	19/06/2020					Drawn: HK	Scale: As Shown	Issued:	Date:
								Issued: HK	Original Size: A3	Sheet no: 3 of 12	Revision: 0
								Job Number: 20470	Drawing Number: 20470-TCP01	Hayden Kress, BEng (Civil) RMS Prepare a Work Zone TMP SOC 213014	

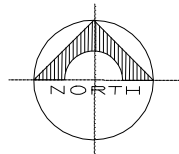

Approximate

#### KEY



TRAFFIC FLOW RELATING TO SIGNAGE



M1 MOTORWAY



FESTIVAL GATE



FESTIVAL TURN RIGHT



FESTIVAL STRAIGHT AHEAD



VMS - CAUTION QUEUING AHEAD



TO TWEED HEADS, GOLDCOAST  
AND BRISBANE TURN RIGHT

TO BYRON BAY, BALLINA  
AND SYDNEY TURN LEFT



VMS TO BE LOCATED TYPICALLY 3 M CLEAR OF EDGE OF  
TRAFFIC LANE. LOCATE BEHIND TRAFFIC BARRIERS WHERE  
POSSIBLE. IF IN OPEN PLACE REFLECTIVE CONES IN FRONT.



Rev	Revision Description	BY	DATE
0	ISSUED FOR APPROVAL	HK	19/06/2020

THIS DRAWING IS CONFIDENTIAL AND IS THE  
PROPERTY OF GREG ALDERSON AND ASSOCIATES.  
IT MUST NOT BE DISCLOSED TO A THIRD PARTY,  
REPRODUCED, COPIED, OR LENT WITHOUT THE  
WRITTEN CONSENT OF THE PROPRIETOR.

DO NOT SCALE DRAWINGS, USE FIGURED DIMENSIONS

#### GREG ALDERSON & ASSOCIATES

ABN 58 594 160 789  
43 Main Street CLUNES NSW 2480  
Ph: 02 6629 1552

E: office@aldersonassociates.com.au  
Web: aldersonassociates.com.au

Client:  
LOOK UP AND LIVE PTY LTD

Site Details:




Title:  
DIRECTIONAL AND INFORMATION  
SIGNAGE PLAN

Project:  
FALLS FESTIVAL 2020/21


#### FOR CONSTRUCTION WHEN STAMPED BY APPROVAL AUTHORITY

Drawn: HK	Scale: As Shown	Issued:	Date:
Issued: HK	Original Size: A3	Sheet no: 4 of 12	Revision: 0
Job Number: 20470	Drawing Number: 20470-TCP01	Hayden Kress, BEng (Civil) RMS Prepare a Work Zone TMP SOC 213014	

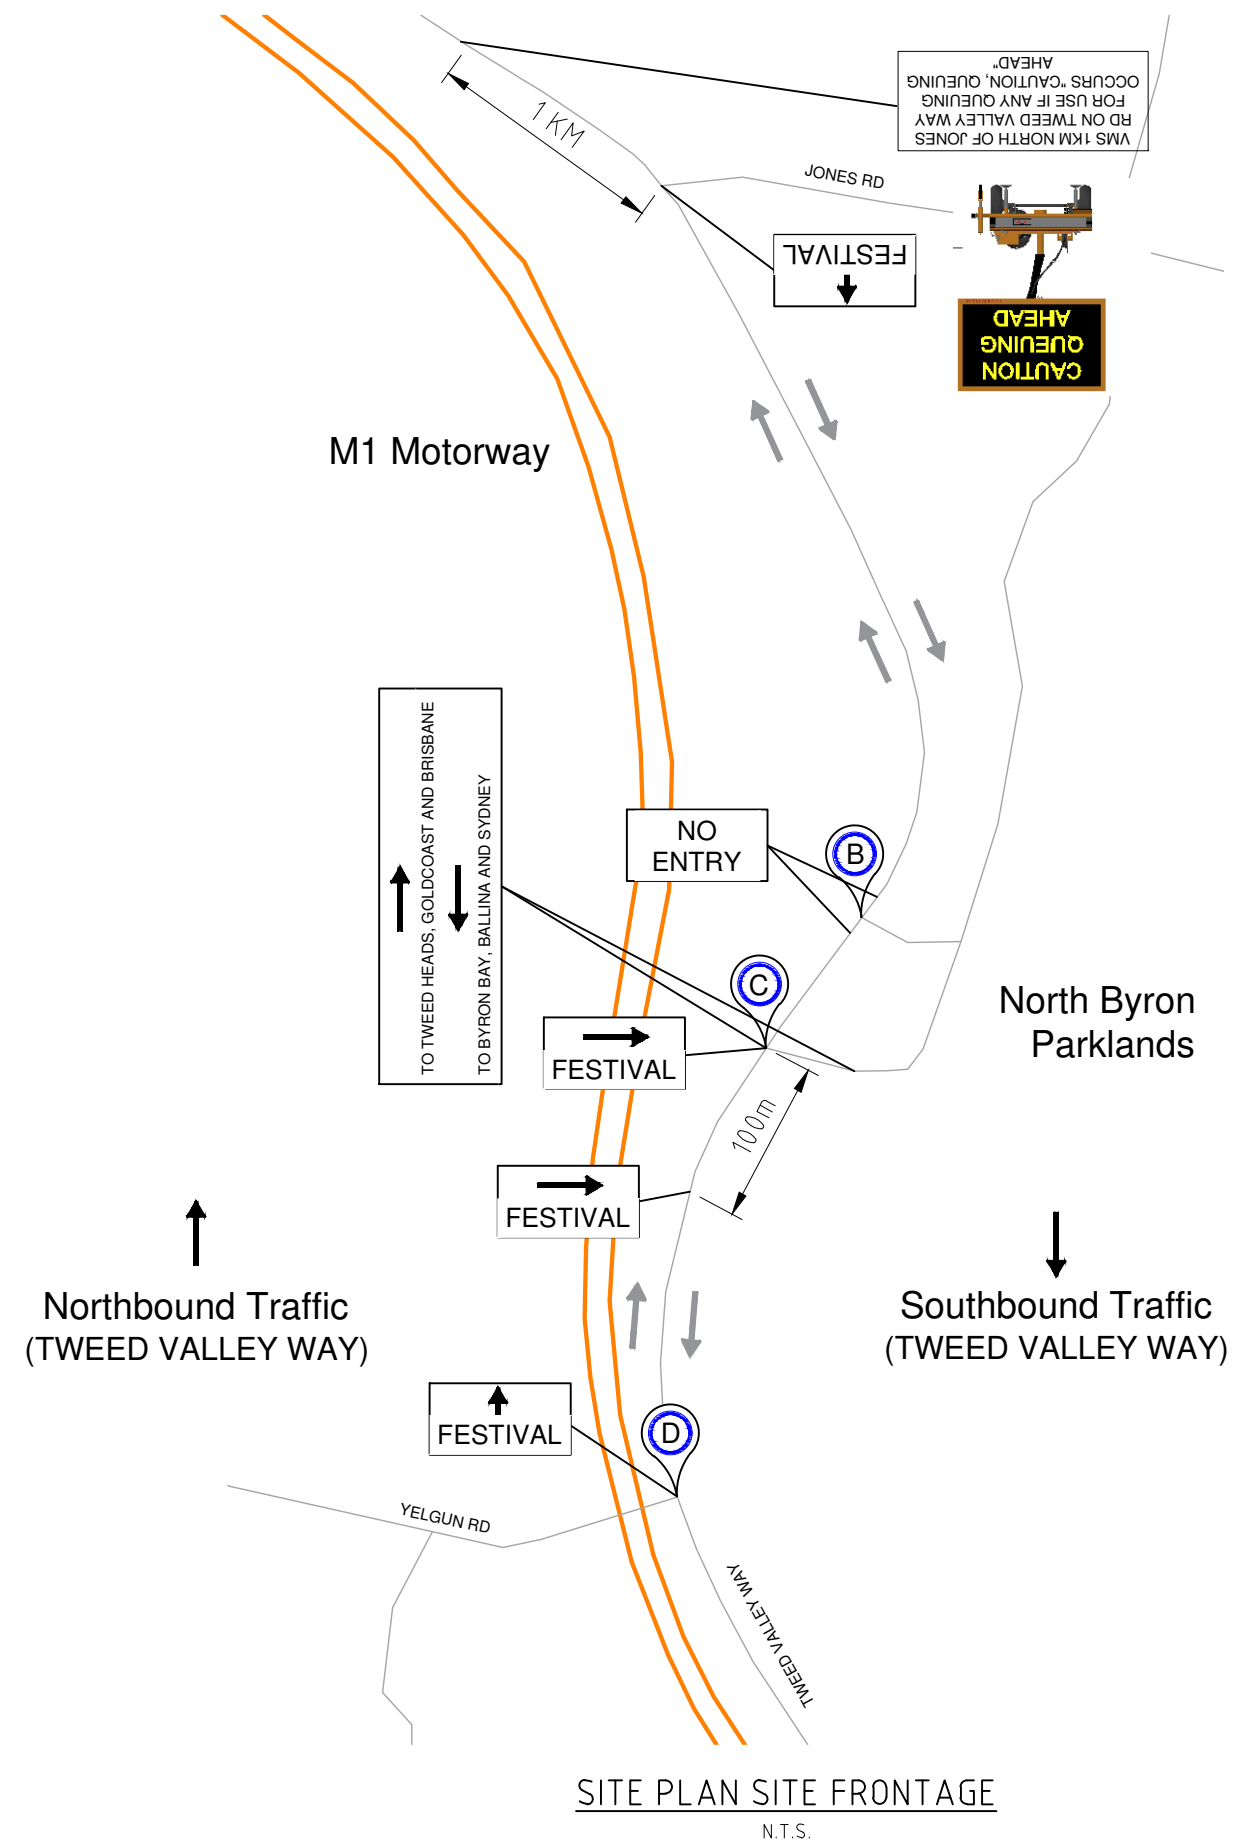

SITE PLAN SITE FRONTAGE


N.T.S.

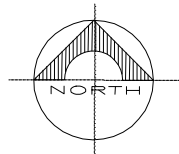

Approximate

#### KEY

- M1 MOTORWAY
- TRAFFIC FLOW RELATING TO SIGNAGE
- VMS (NORMAL CONDITIONS)
- VMS (PEAK CONDITIONS)
- FESTIVAL TURN LEFT
- FESTIVAL STRAIGHT AHEAD
- T1-23B CHANGED TRAFFIC CONDITIONS

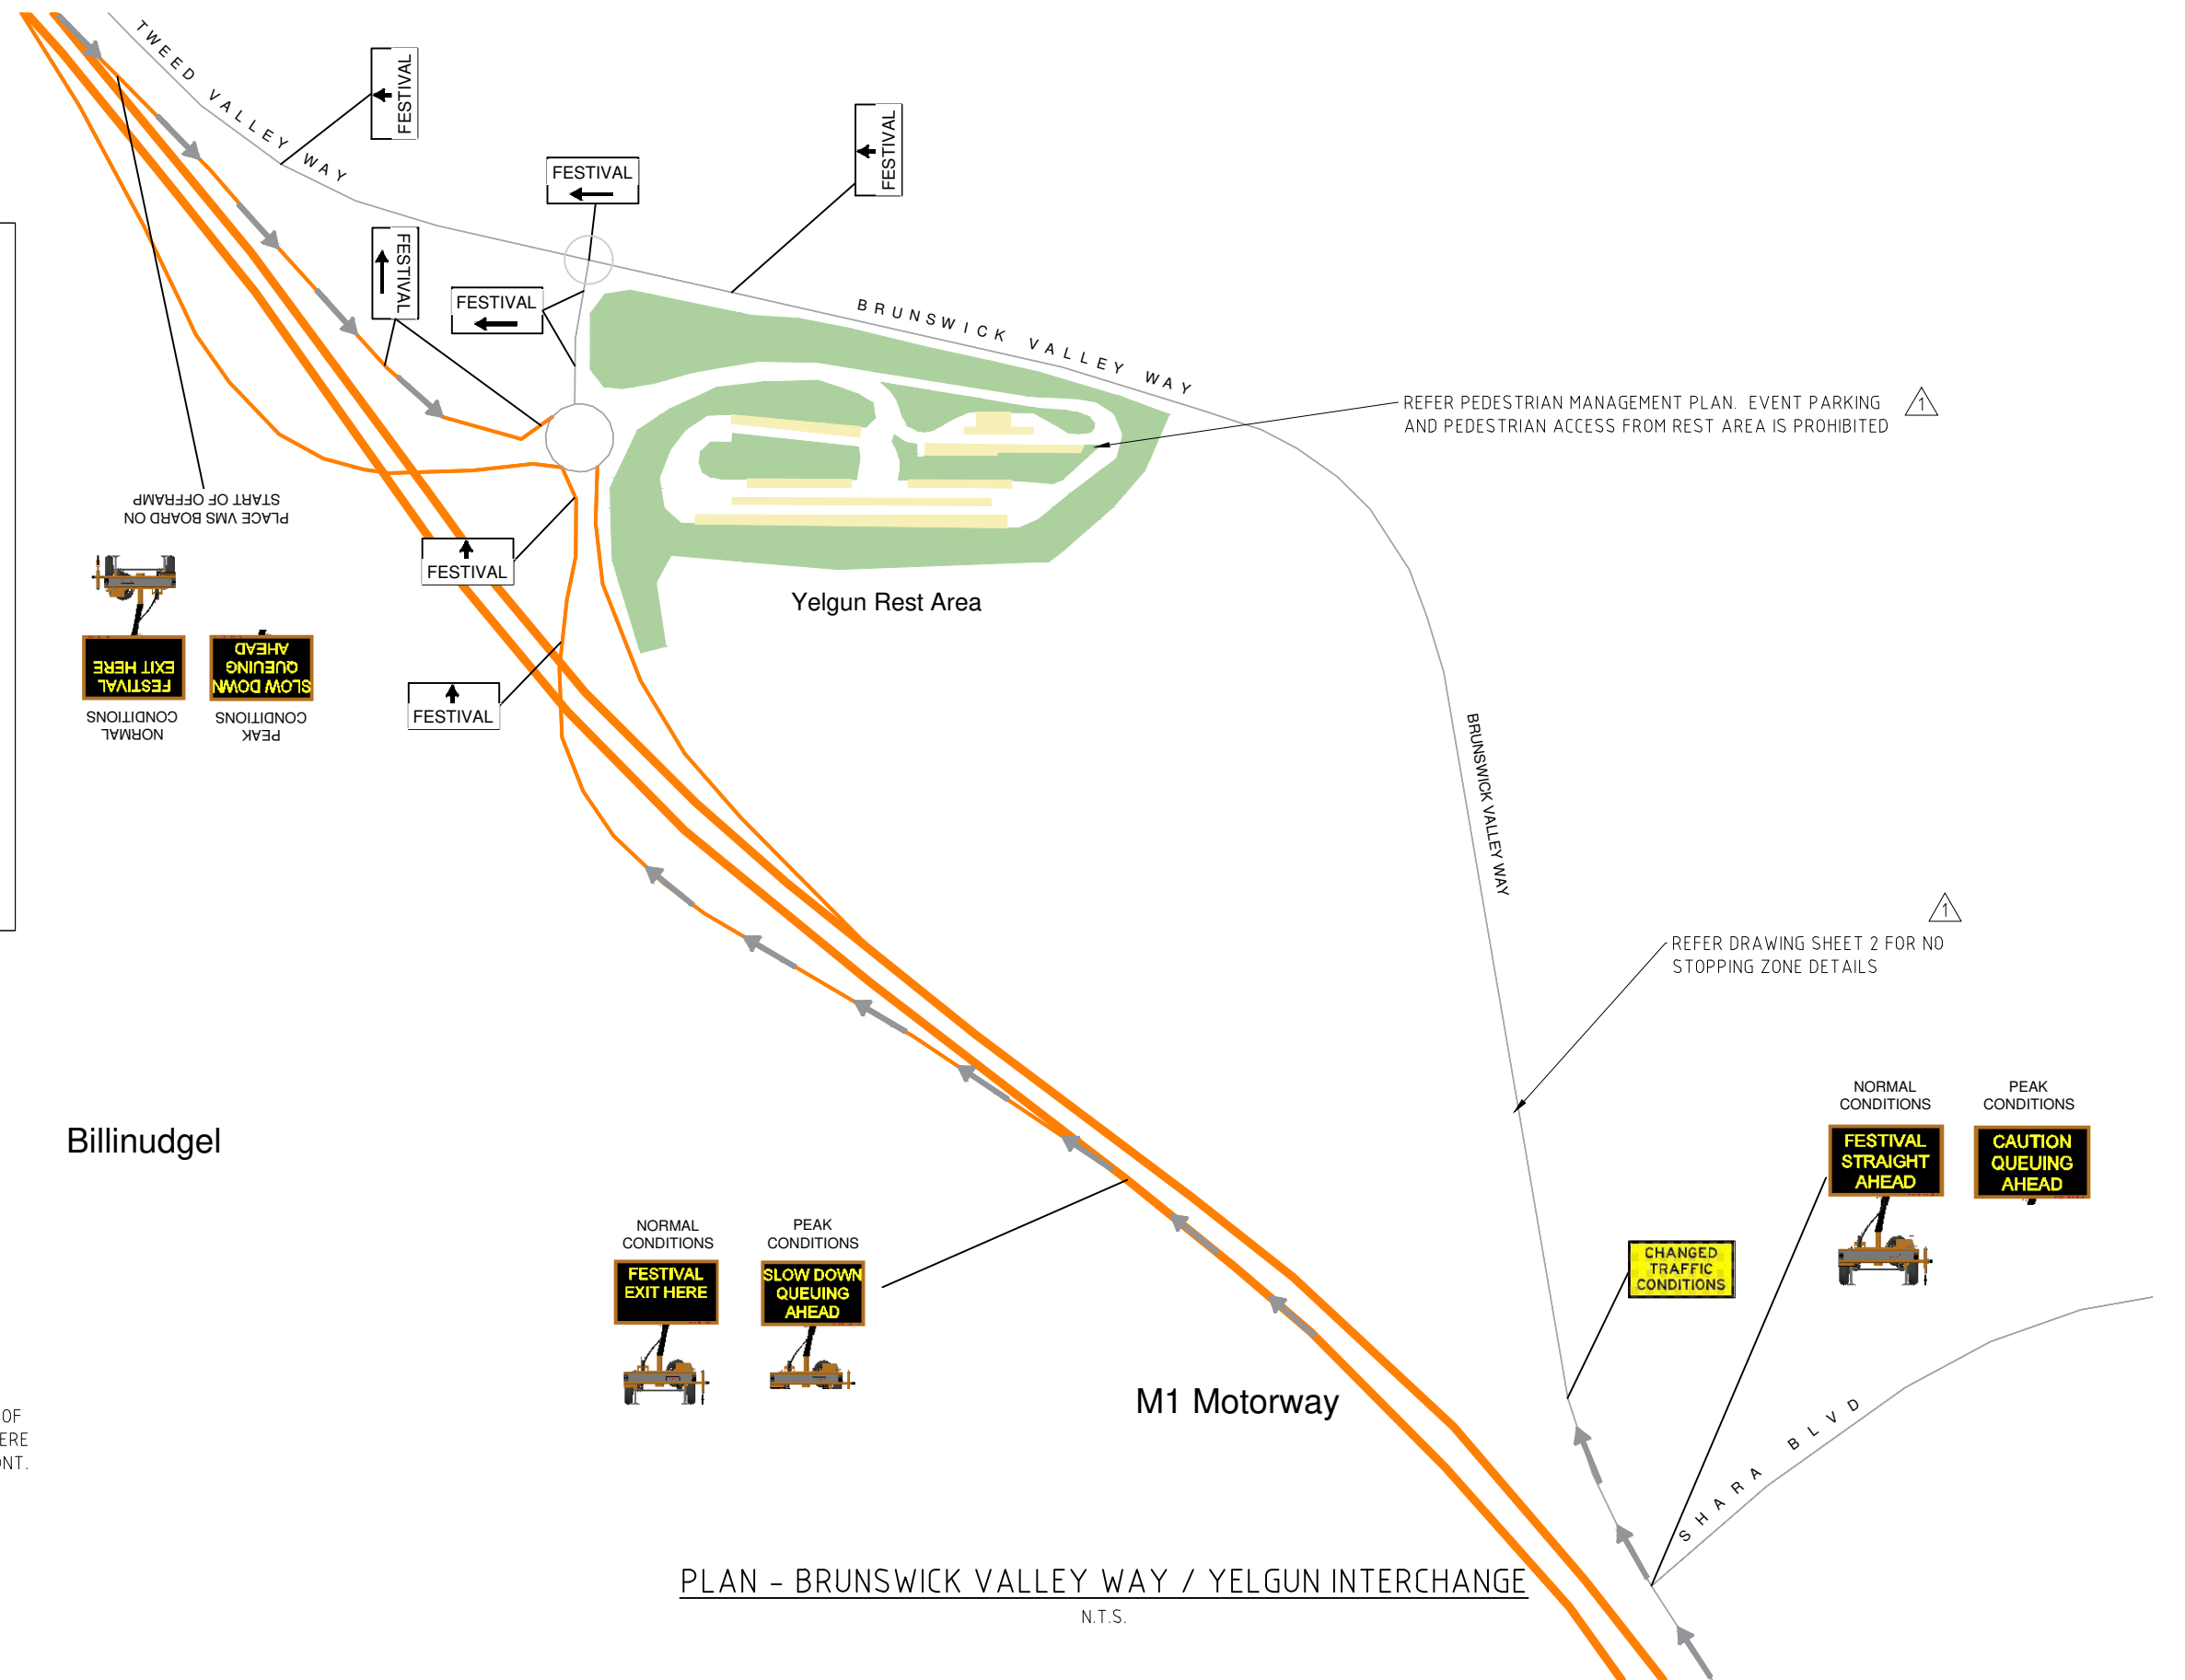


#### PLAN - BRUNSWICK VALLEY WAY / YELGUN INTERCHANGE

N.T.S.



Rev	Revision Description	BY	DATE	THIS DRAWING IS CONFIDENTIAL AND IS THE PROPERTY OF GREG ALDERSON AND ASSOCIATES. IT MUST NOT BE DISCLOSED TO A THIRD PARTY, REPRODUCED, COPIED, OR LENT WITHOUT THE WRITTEN CONSENT OF THE PROPRIETOR.	<b>GREG ALDERSON &amp; ASSOCIATES</b>  ABN 58 594 160 789 43 Main Street CLUNES NSW 2480 Ph: 02 6629 1552  E: office@aldersonassociates.com.au Web: aldersonassociates.com.au	Client: LOOK UP AND LIVE PTY LTD	Title: DIRECTIONAL AND INFORMATION SIGNAGE PLAN	FOR CONSTRUCTION WHEN STAMPED BY APPROVAL AUTHORITY			
0	ISSUED FOR APPROVAL	HK	19/06/2020					Drawn: HK	Scale: As Shown	Issued:  Hayden Kress, BEng (Civil) RMS Prepare a Work Zone TMP SOC 213014	Date:  Revision: 0
						Issued: HK	Original Size: A3	Sheet no: 5 of 12			
						Job Number: 20470	Drawing Number: 20470-TCP01				






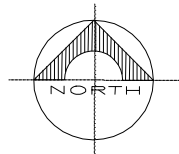

Approximate


### KEY

- TRAFFIC FLOW RELATING TO SIGNAGE
- BRUNSWICK VALLEY WAY
- M1 MOTORWAY
- FESTIVAL TURN LEFT
- FESTIVAL STRAIGHT AHEAD
- FESTIVAL TURN RIGHT
- VMS (DISPLAY #1)
- VMS (DISPLAY #2)

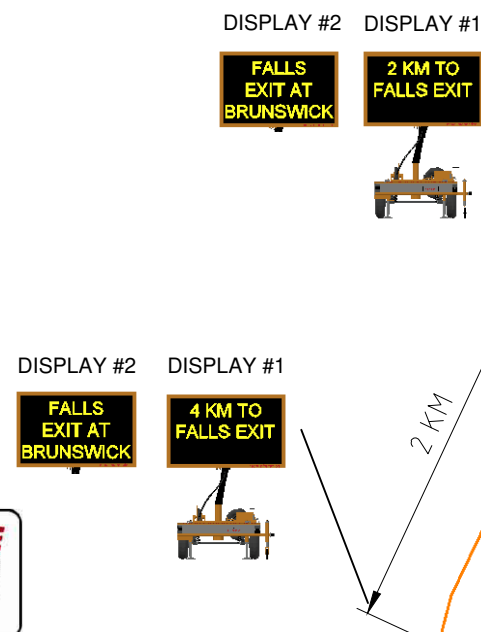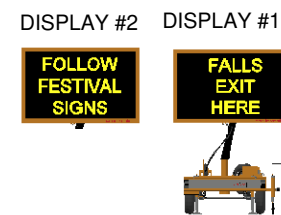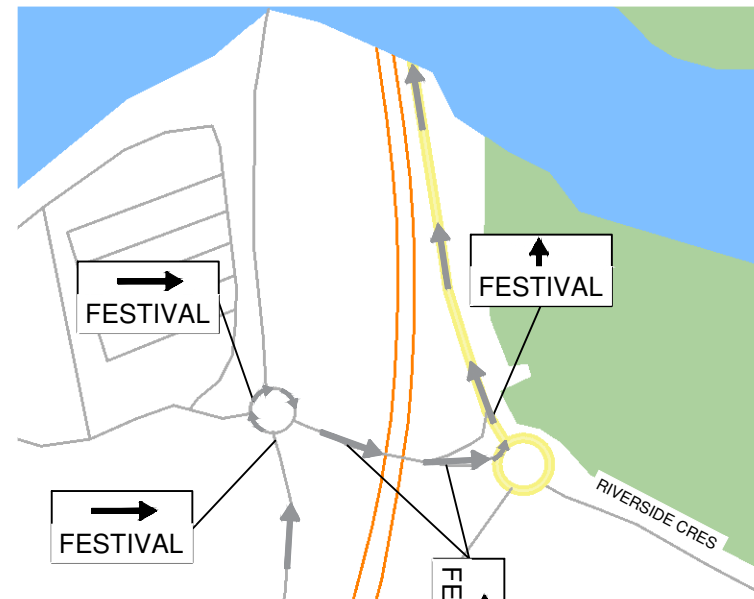

1 VMS TO BE LOCATED TYPICALLY 3 M CLEAR OF EDGE OF TRAFFIC LANE. LOCATE BEHIND TRAFFIC BARRIERS WHERE POSSIBLE. IF IN OPEN PLACE REFLECTIVE CONES IN FRONT.


DETAIL A - BRUNSWICK NORTHBOUND OFF-RAMP  
N.T.S.

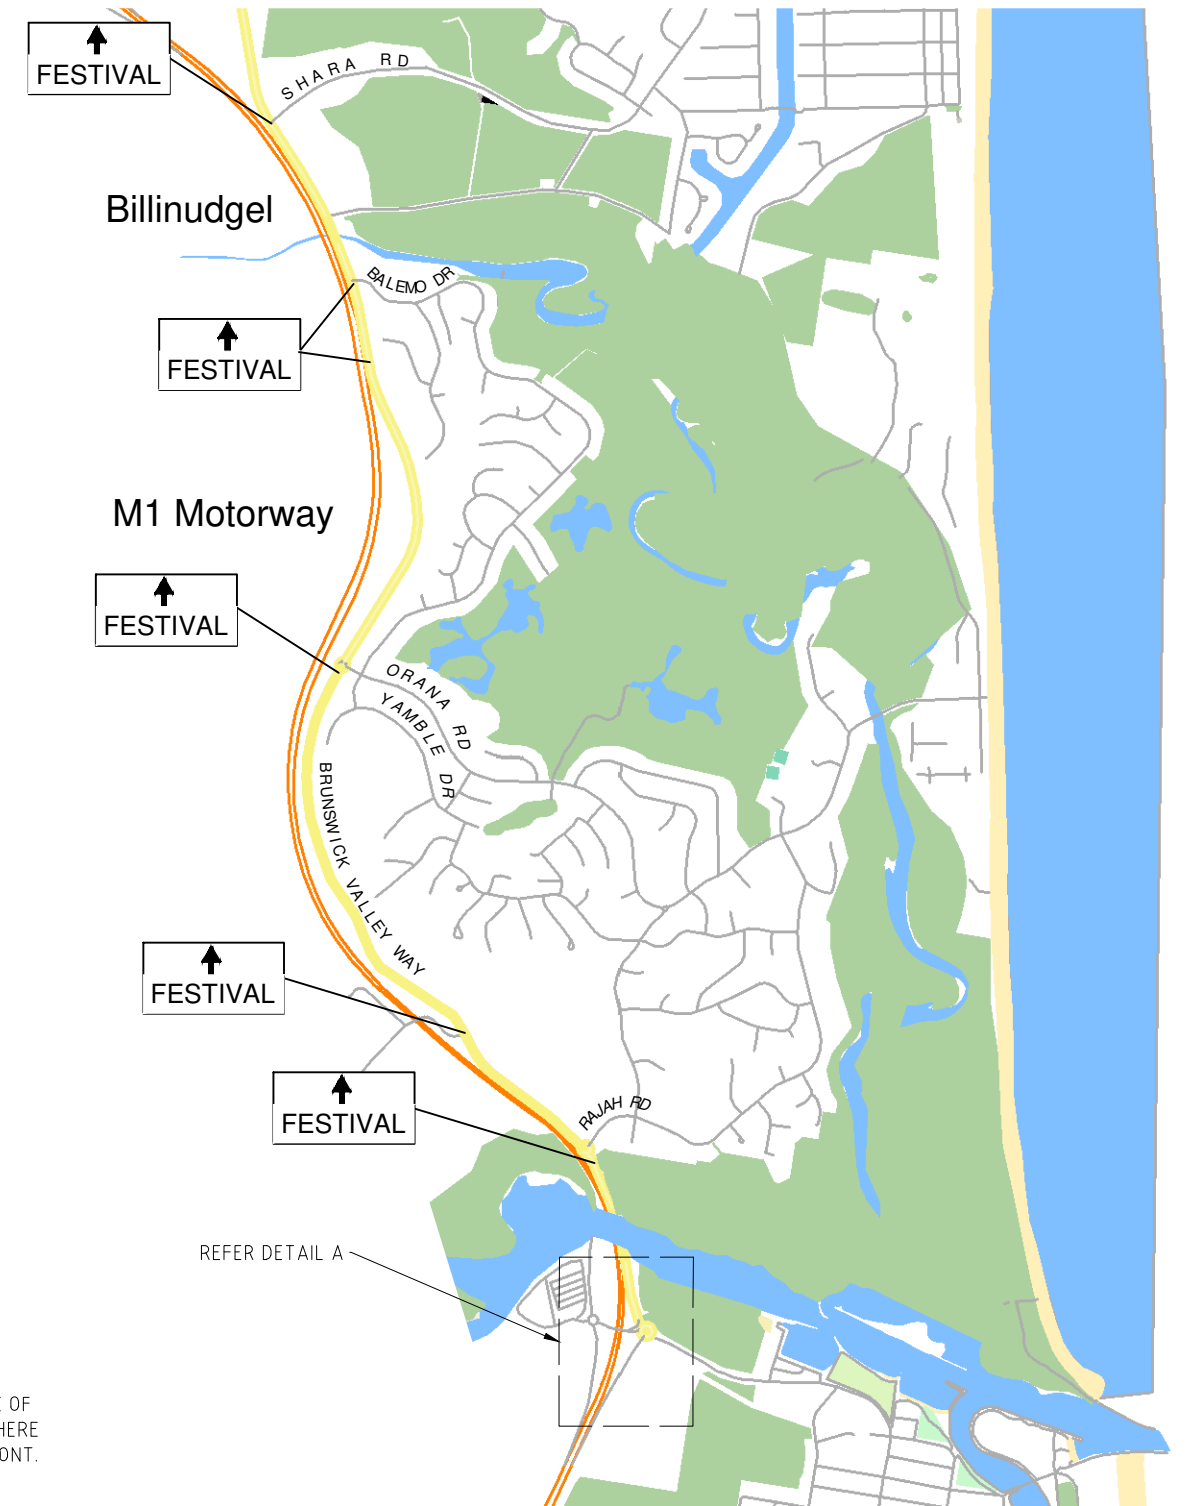

PLAN - BRUNSWICK VALLEY WAY  
N.T.S.



Rev	Revision Description	BY	DATE	THIS DRAWING IS CONFIDENTIAL AND IS THE PROPERTY OF GREG ALDERSON AND ASSOCIATES. IT MUST NOT BE DISCLOSED TO A THIRD PARTY, REPRODUCED, COPIED, OR LENT WITHOUT THE WRITTEN CONSENT OF THE PROPRIETOR.	<b>GREG ALDERSON &amp; ASSOCIATES</b>  ABN 58 594 160 789 43 Main Street CLUNES NSW 2480 Ph: 02 6629 1552  E: office@aldersonassociates.com.au Web: aldersonassociates.com.au	Client: LOOK UP AND LIVE PTY LTD	Title: DIRECTIONAL AND INFORMATION SIGNAGE PLAN	FOR CONSTRUCTION WHEN STAMPED BY APPROVAL AUTHORITY				
0	ISSUED FOR APPROVAL	HK	19/06/2020					Drawn: HK	Scale: As Shown	Issued:  Hayden Kress, BEng (Civil) RMS Prepare a Work Zone TMP SOC 213014	Date:	
								Issued: HK	Original Size: A3			Sheet no: 6 of 12
								Job Number: 20470	Drawing Number: 20470-TCP01			Revision:  0

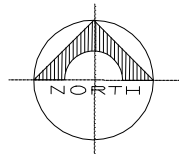

Approximate

**KEY**

TRAFFIC FLOW RELATING TO SIGNAGE

M1 MOTORWAY

FESTIVAL TURN LEFT


FESTIVAL STRAIGHT AHEAD

TO PACIFIC MOTORWAY  
GOLDCOAST & BRISBANE


TO PACIFIC MOTORWAY  
GOLDCOAST & BRISBANE

CHANGED TRAFFIC CONDITIONS

T1-23B

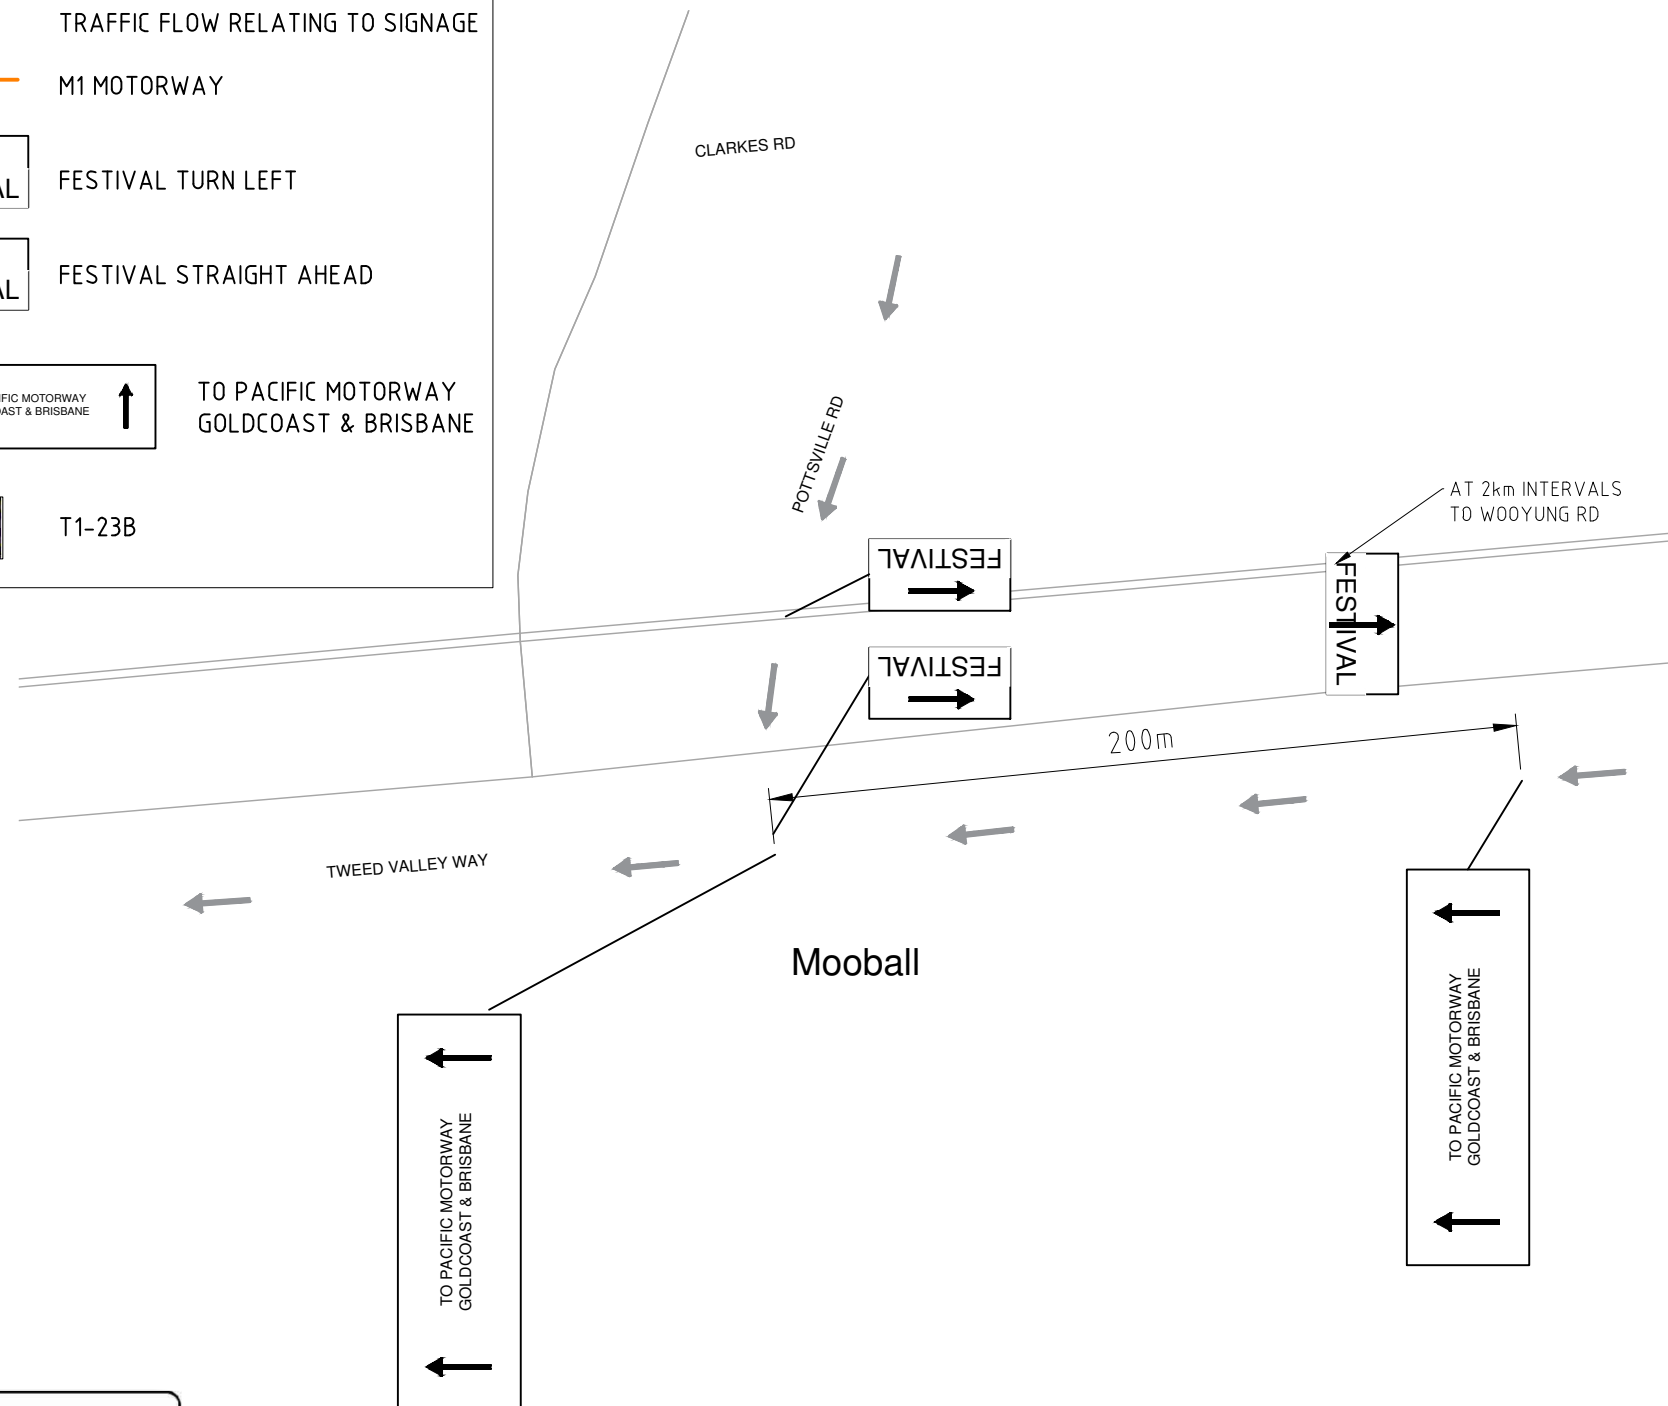


PLAN - MOOBALL  
N.T.S.

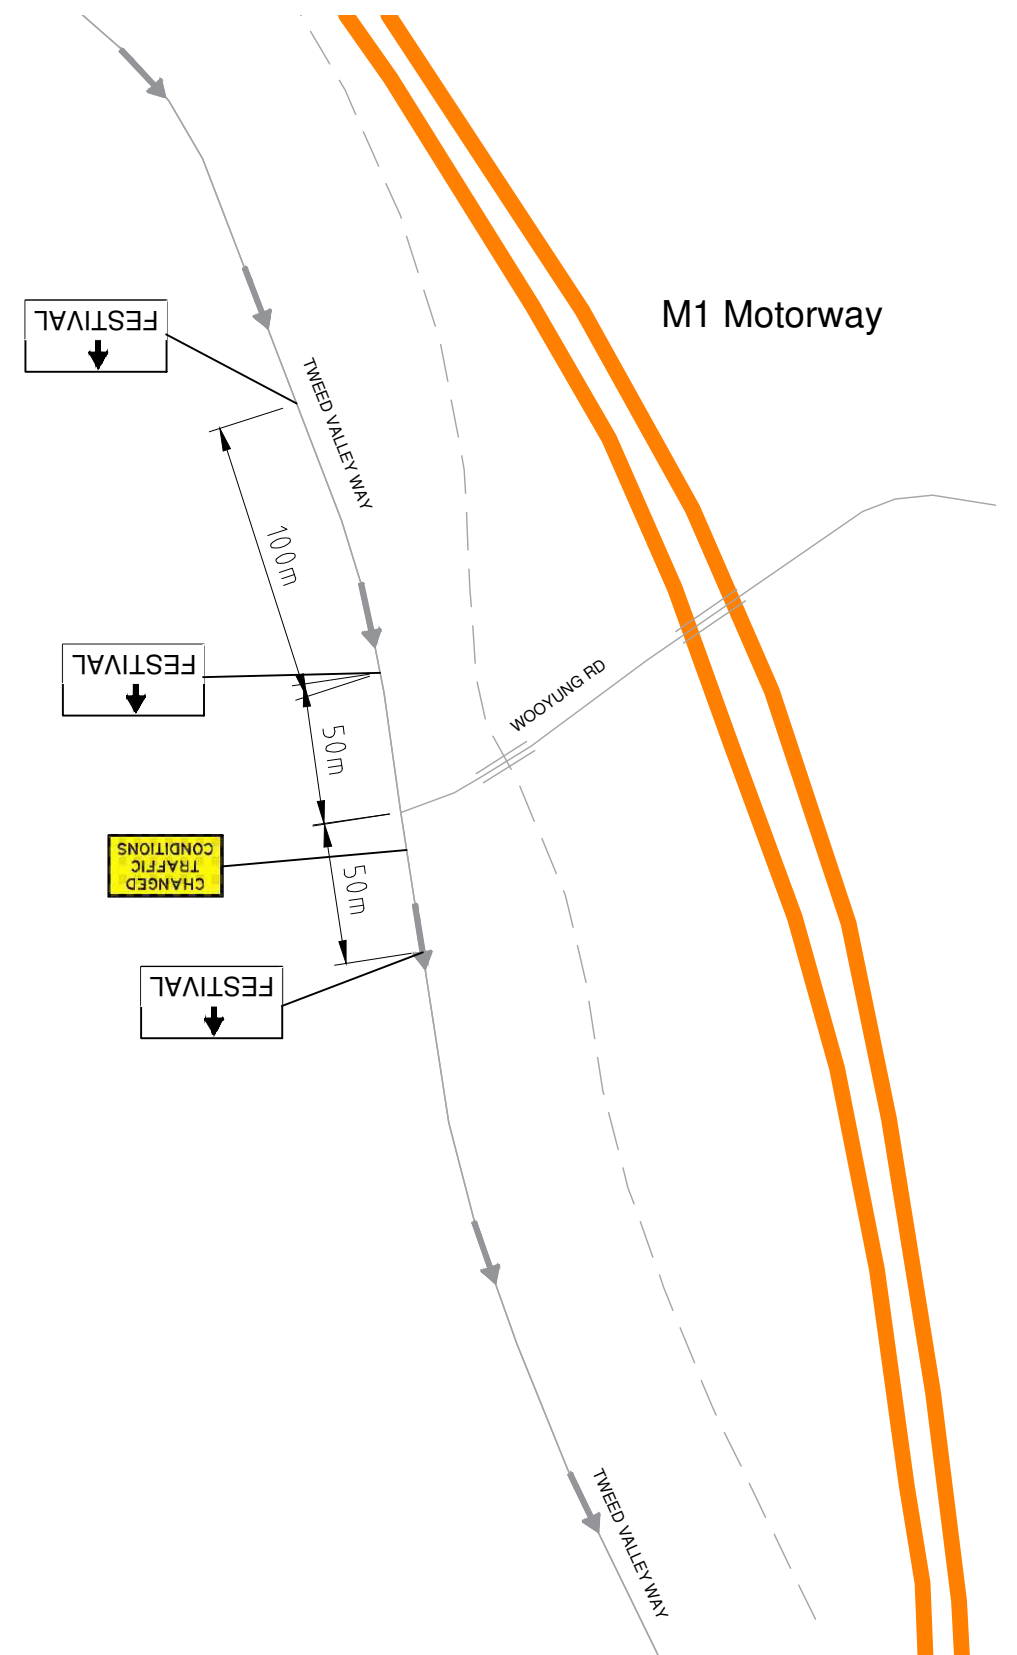


PLAN - WOYUNG RD  
N.T.S.



Rev	Revision Description	BY	DATE	THIS DRAWING IS CONFIDENTIAL AND IS THE PROPERTY OF GREG ALDERSON AND ASSOCIATES. IT MUST NOT BE DISCLOSED TO A THIRD PARTY, REPRODUCED, COPIED, OR LENT WITHOUT THE WRITTEN CONSENT OF THE PROPRIETOR.	<b>GREG ALDERSON &amp; ASSOCIATES</b>  ABN 58 594 160 789 43 Main Street CLUNES NSW 2480 Ph: 02 6629 1552 E: office@aldersonassociates.com.au Web: aldersonassociates.com.au	Client: LOOK UP AND LIVE PTY LTD	Title: DIRECTIONAL AND INFORMATION SIGNAGE PLAN	FOR CONSTRUCTION WHEN STAMPED BY APPROVAL AUTHORITY				
0	ISSUED FOR APPROVAL	HK	19/06/2020					Drawn:	Scale:	Issued:	Date:	
								HK	As Shown			
								Issued:	Original Size:	Sheet no:	Hayden Kress, BEng (Civil) RMS Prepare a Work Zone TMP SOC 213014	Revision:  0
								HK	A3	7 of 12		
								Job Number:	Drawing Number:			
								20470	20470-TCP01			

Site Details:	Project:
	FALLS FESTIVAL 2020/21

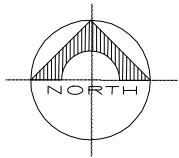

Approximate




KEY

FESTIVAL TURN RIGHT



TRAFFIC FLOW RELATING TO SIGNAGE

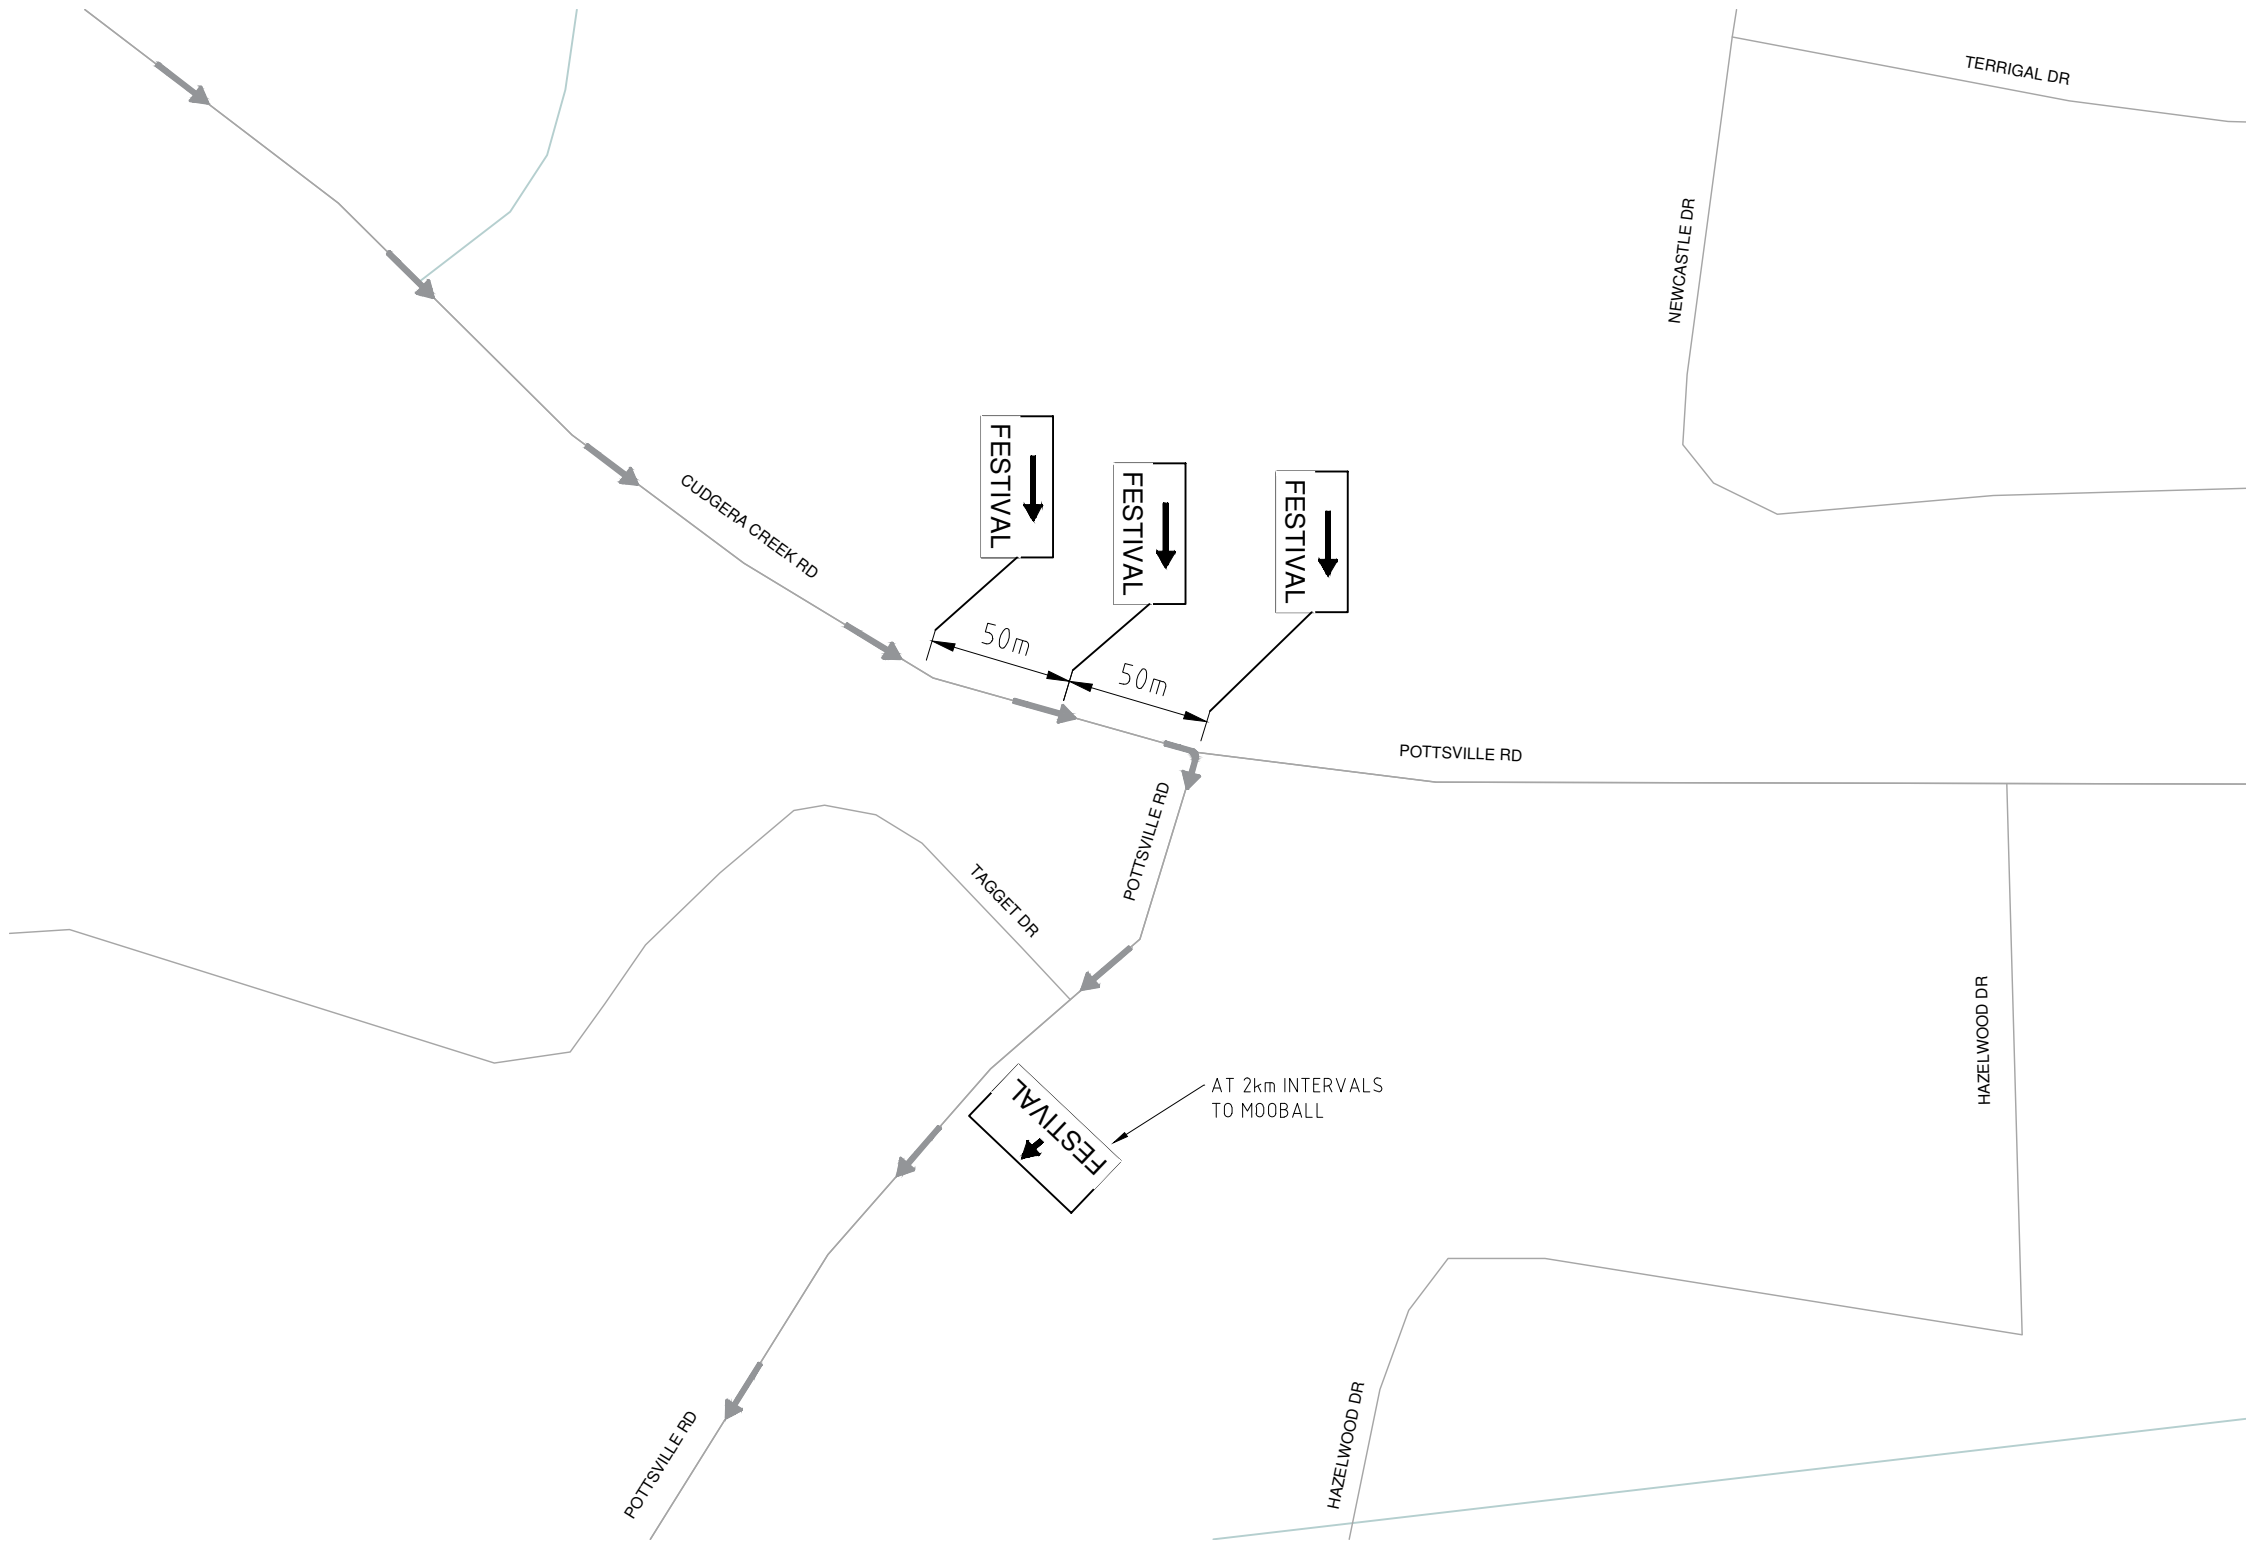

PLAN - POTTSVILLE RD  
N.T.S.



Rev	Revision Description	BY	DATE
0	ISSUED FOR APPROVAL	HK	19/06/2020

THIS DRAWING IS CONFIDENTIAL AND IS THE PROPERTY OF GREG ALDERSON AND ASSOCIATES. IT MUST NOT BE DISCLOSED TO A THIRD PARTY, REPRODUCED, COPIED, OR LENT WITHOUT THE WRITTEN CONSENT OF THE PROPRIETOR.

DO NOT SCALE DRAWINGS, USE FIGURED DIMENSIONS

GREG ALDERSON & ASSOCIATES

ABN 58 594 160 789  
43 Main Street CLUNES NSW 2480  
Ph: 02 6629 1552

E: office@aldersonassociates.com.au  
Web: aldersonassociates.com.au

Client:  
LOOK UP AND LIVE PTY LTD

Site Details:




Title:  
DIRECTIONAL AND INFORMATION  
SIGNAGE PLAN

Project:  
FALLS FESTIVAL 2020/21

FOR CONSTRUCTION WHEN STAMPED BY APPROVAL AUTHORITY

Drawn: HK	Scale: As Shown	Issued:	Date:
Issued: HK	Original Size: A3	Sheet no: 8 of 12	Revision: 0
Job Number: 20470	Drawing Number: 20470-TCP01	Hayden Kress, BEng (Civil) RMS Prepare a Work Zone TMP SOC 213014	



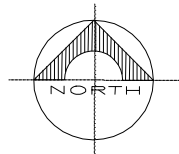

Approximate



KEY

FESTIVAL TURN LEFT




TRAFFIC FLOW RELATING TO SIGNAGE



VMS (DISPLAY #1)



VMS (DISPLAY #2)


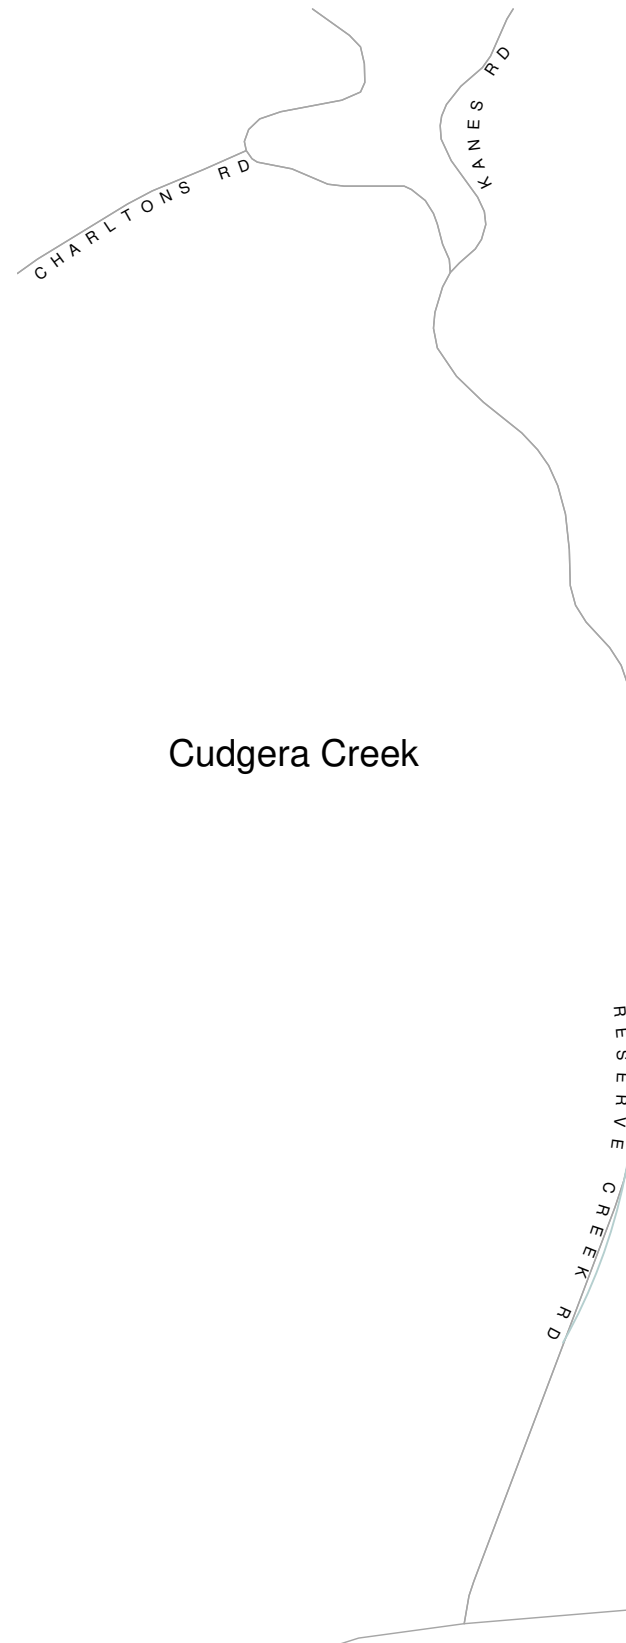


Cudgera Creek

M1 Motorway

PLAN - CUDGERA CREEK RD

N.T.S.

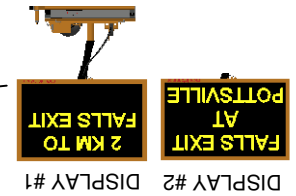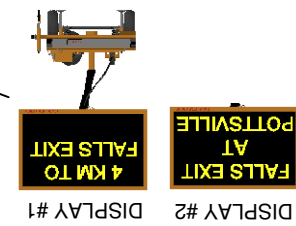

Rev	Revision Description	BY	DATE
0	ISSUED FOR APPROVAL	HK	19/06/2020

THIS DRAWING IS CONFIDENTIAL AND IS THE PROPERTY OF GREG ALDERSON AND ASSOCIATES. IT MUST NOT BE DISCLOSED TO A THIRD PARTY, REPRODUCED, COPIED, OR LENT WITHOUT THE WRITTEN CONSENT OF THE PROPRIETOR.

DO NOT SCALE DRAWINGS, USE FIGURED DIMENSIONS

**GREG ALDERSON & ASSOCIATES**

ABN 58 594 160 789  
43 Main Street CLUNES NSW 2480  
Ph: 02 6629 1552

E: office@aldersonassociates.com.au  
Web: aldersonassociates.com.au

Client:  
LOOK UP AND LIVE PTY LTD

Site Details:




Title:  
DIRECTIONAL AND INFORMATION  
SIGNAGE PLAN

Project:  
FALLS FESTIVAL 2020/21

FOR CONSTRUCTION WHEN STAMPED BY APPROVAL AUTHORITY

Drawn: HK	Scale: As Shown	Issued:	Date:
Issued: HK	Original Size: A3	Sheet no: 9 of 12	Revision: 0
Job Number: 20470	Drawing Number: 20470-TCP01	Hayden Kress, BEng (Civil) RMS Prepare a Work Zone TMP SOC 213014	

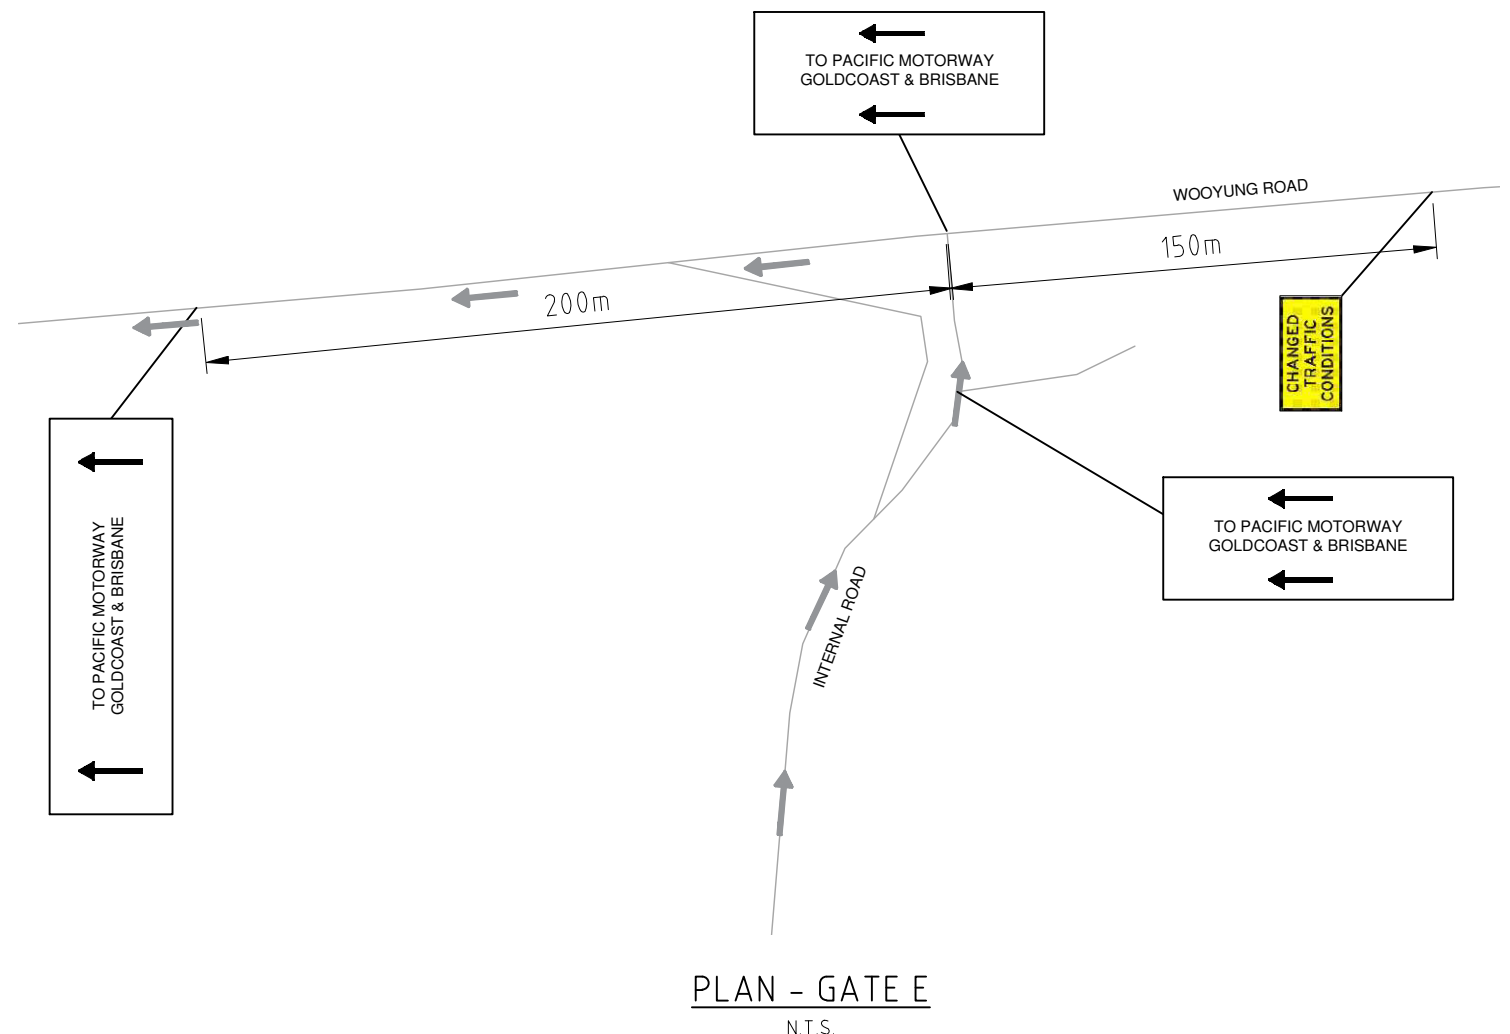


**KEY**

→ TRAFFIC FLOW RELATING TO SIGNAGE

— M1 MOTORWAY

— — — ABANDONED RAIL LINE (UNDER)


<p>TO PACIFIC MOTORWAY GOLDCOAST &amp; BRISBANE (R)</p>	<p>R4-212-40B</p>
<p>TO PACIFIC MOTORWAY GOLDCOAST &amp; BRISBANE (L)</p>	<p>G9-79B</p>
<p>TO PACIFIC MOTORWAY GOLDCOAST &amp; BRISBANE</p>	<p>T1-200-2</p>
	<p>T4-18</p>
	<p>T1-1A</p>
	<p>TRAFFIC CONTROLLER</p>

Rev	Revision Description	BY	DATE	THIS DRAWING IS CONFIDENTIAL AND IS THE PROPERTY OF GREG ALDERSON AND ASSOCIATES. IT MUST NOT BE DISCLOSED TO A THIRD PARTY, REPRODUCED, COPIED, OR LENT WITHOUT THE WRITTEN CONSENT OF THE PROPRIETOR.	<b>GREG ALDERSON &amp; ASSOCIATES</b>  ABN 58 594 160 789 43 Main Street CLUNES NSW 2480 Ph: 02 6629 1552 E: office@aldersonassociates.com.au Web: aldersonassociates.com.au	Client: LOOK UP AND LIVE PTY LTD	Title: WOORYUNG RD EGRESS PLANS AND DIRECTIONAL INFORMATION	FOR CONSTRUCTION WHEN STAMPED BY APPROVAL AUTHORITY				
0	ISSUED FOR APPROVAL	HK	19/06/2020					Drawn: HK	Scale: As Shown	Issued:  Hayden Kress, BEng (Civil) RMS Prepare a Work Zone TMP SOC 213014	Date:	
						Issued: HK	Original Size: A3	Sheet no: 10 of 12	Revision:  0			
						Job Number: 20470	Drawing Number: 20470-TCP01					
				DO NOT SCALE DRAWINGS, USE FIGURED DIMENSIONS		Site Details: 	Project: FALLS FESTIVAL 2020/21					



**KEY:**

- Road Line Marking
- - - Approximate Kerb and Gutter Edge
- ▨ Stairs from Footpath to Roadside
- ▨ Water Filled Barriers (2m long)
- ▨ Bus Queuing Area
- ▨ Roadside Vegetation
- SG Security Guard

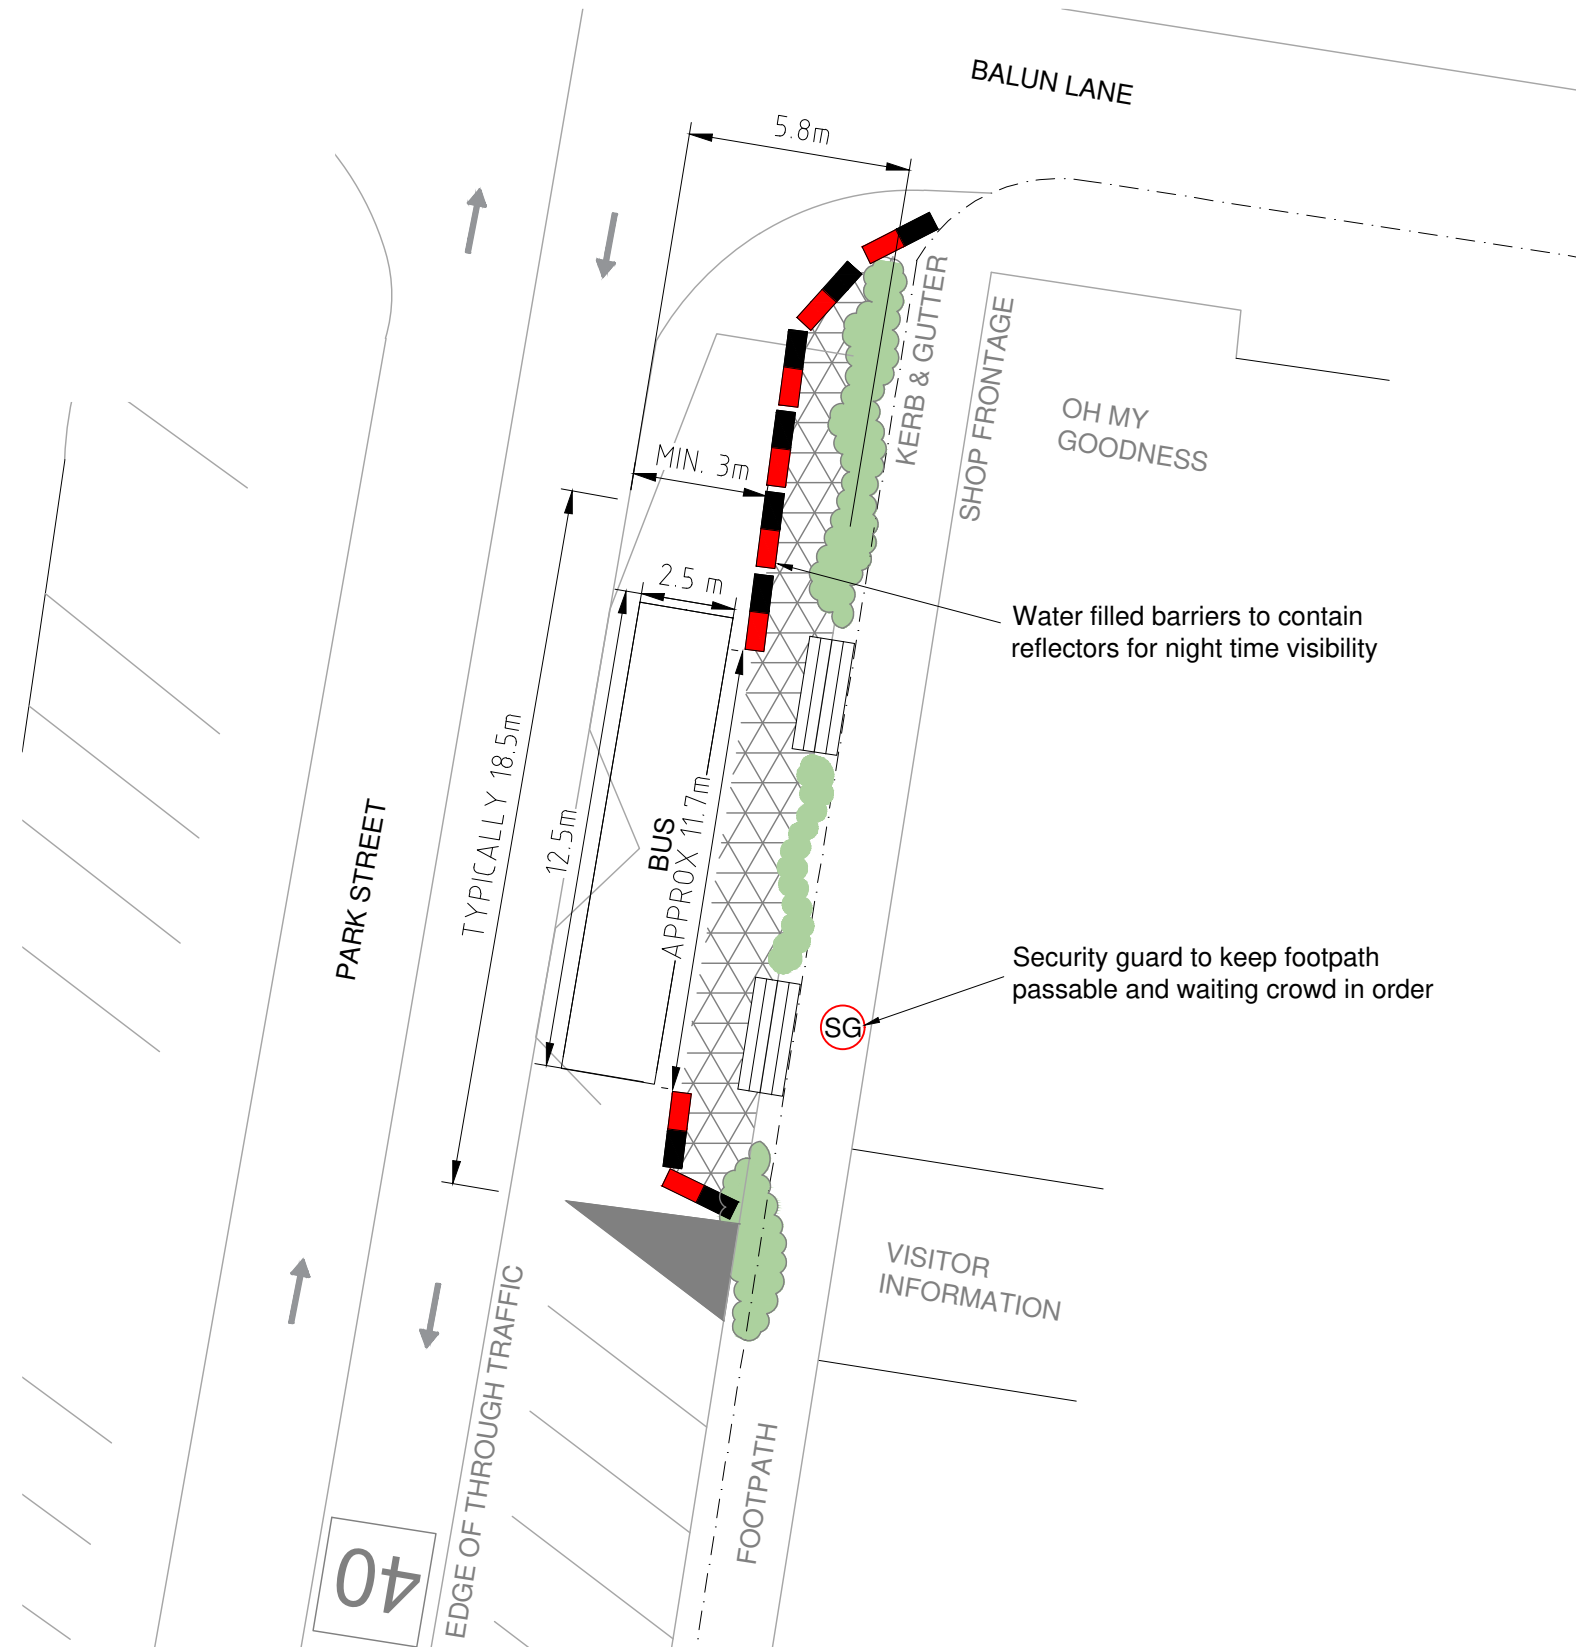

PLAN - TEMPORARY BUS BAY

SCALE: 1:200



Rev	Revision Description	BY	DATE	THIS DRAWING IS CONFIDENTIAL AND IS THE PROPERTY OF GREG ALDERSON AND ASSOCIATES. IT MUST NOT BE DISCLOSED TO A THIRD PARTY, REPRODUCED, COPIED, OR LENT WITHOUT THE WRITTEN CONSENT OF THE PROPRIETOR.				FOR CONSTRUCTION WHEN STAMPED BY APPROVAL AUTHORITY			
0	ISSUED FOR APPROVAL	HK	19/06/2020					Drawn:	Scale:	Issued:	Date:
				DO NOT SCALE DRAWINGS, USE FIGURED DIMENSIONS				HK	As Shown		
								Issued:	Original Size:	Sheet no:	Revision:
								HK	A3	11 of 12	0
								Job Number:	Drawing Number:		
								20470	20470-TCP01		

**GREG ALDERSON & ASSOCIATES**

ABN 58 594 160 789

43 Main Street CLUNES NSW 2480

Ph: 02 6629 1552

E: office@aldersonassociates.com.au

Web: aldersonassociates.com.au

Client:

LOOK UP AND LIVE PTY LTD

Site Details:

Title:

TEMPORARY BUS BAY  
PARK STREET, BRUNSWICK HEADS

Project:


FALLS FESTIVAL 2020/21

Hayden Kress, BEng (Civil)


RMS Prepare a Work Zone TMP

SOC 213014




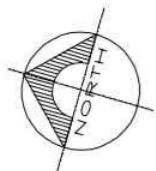

Approximate

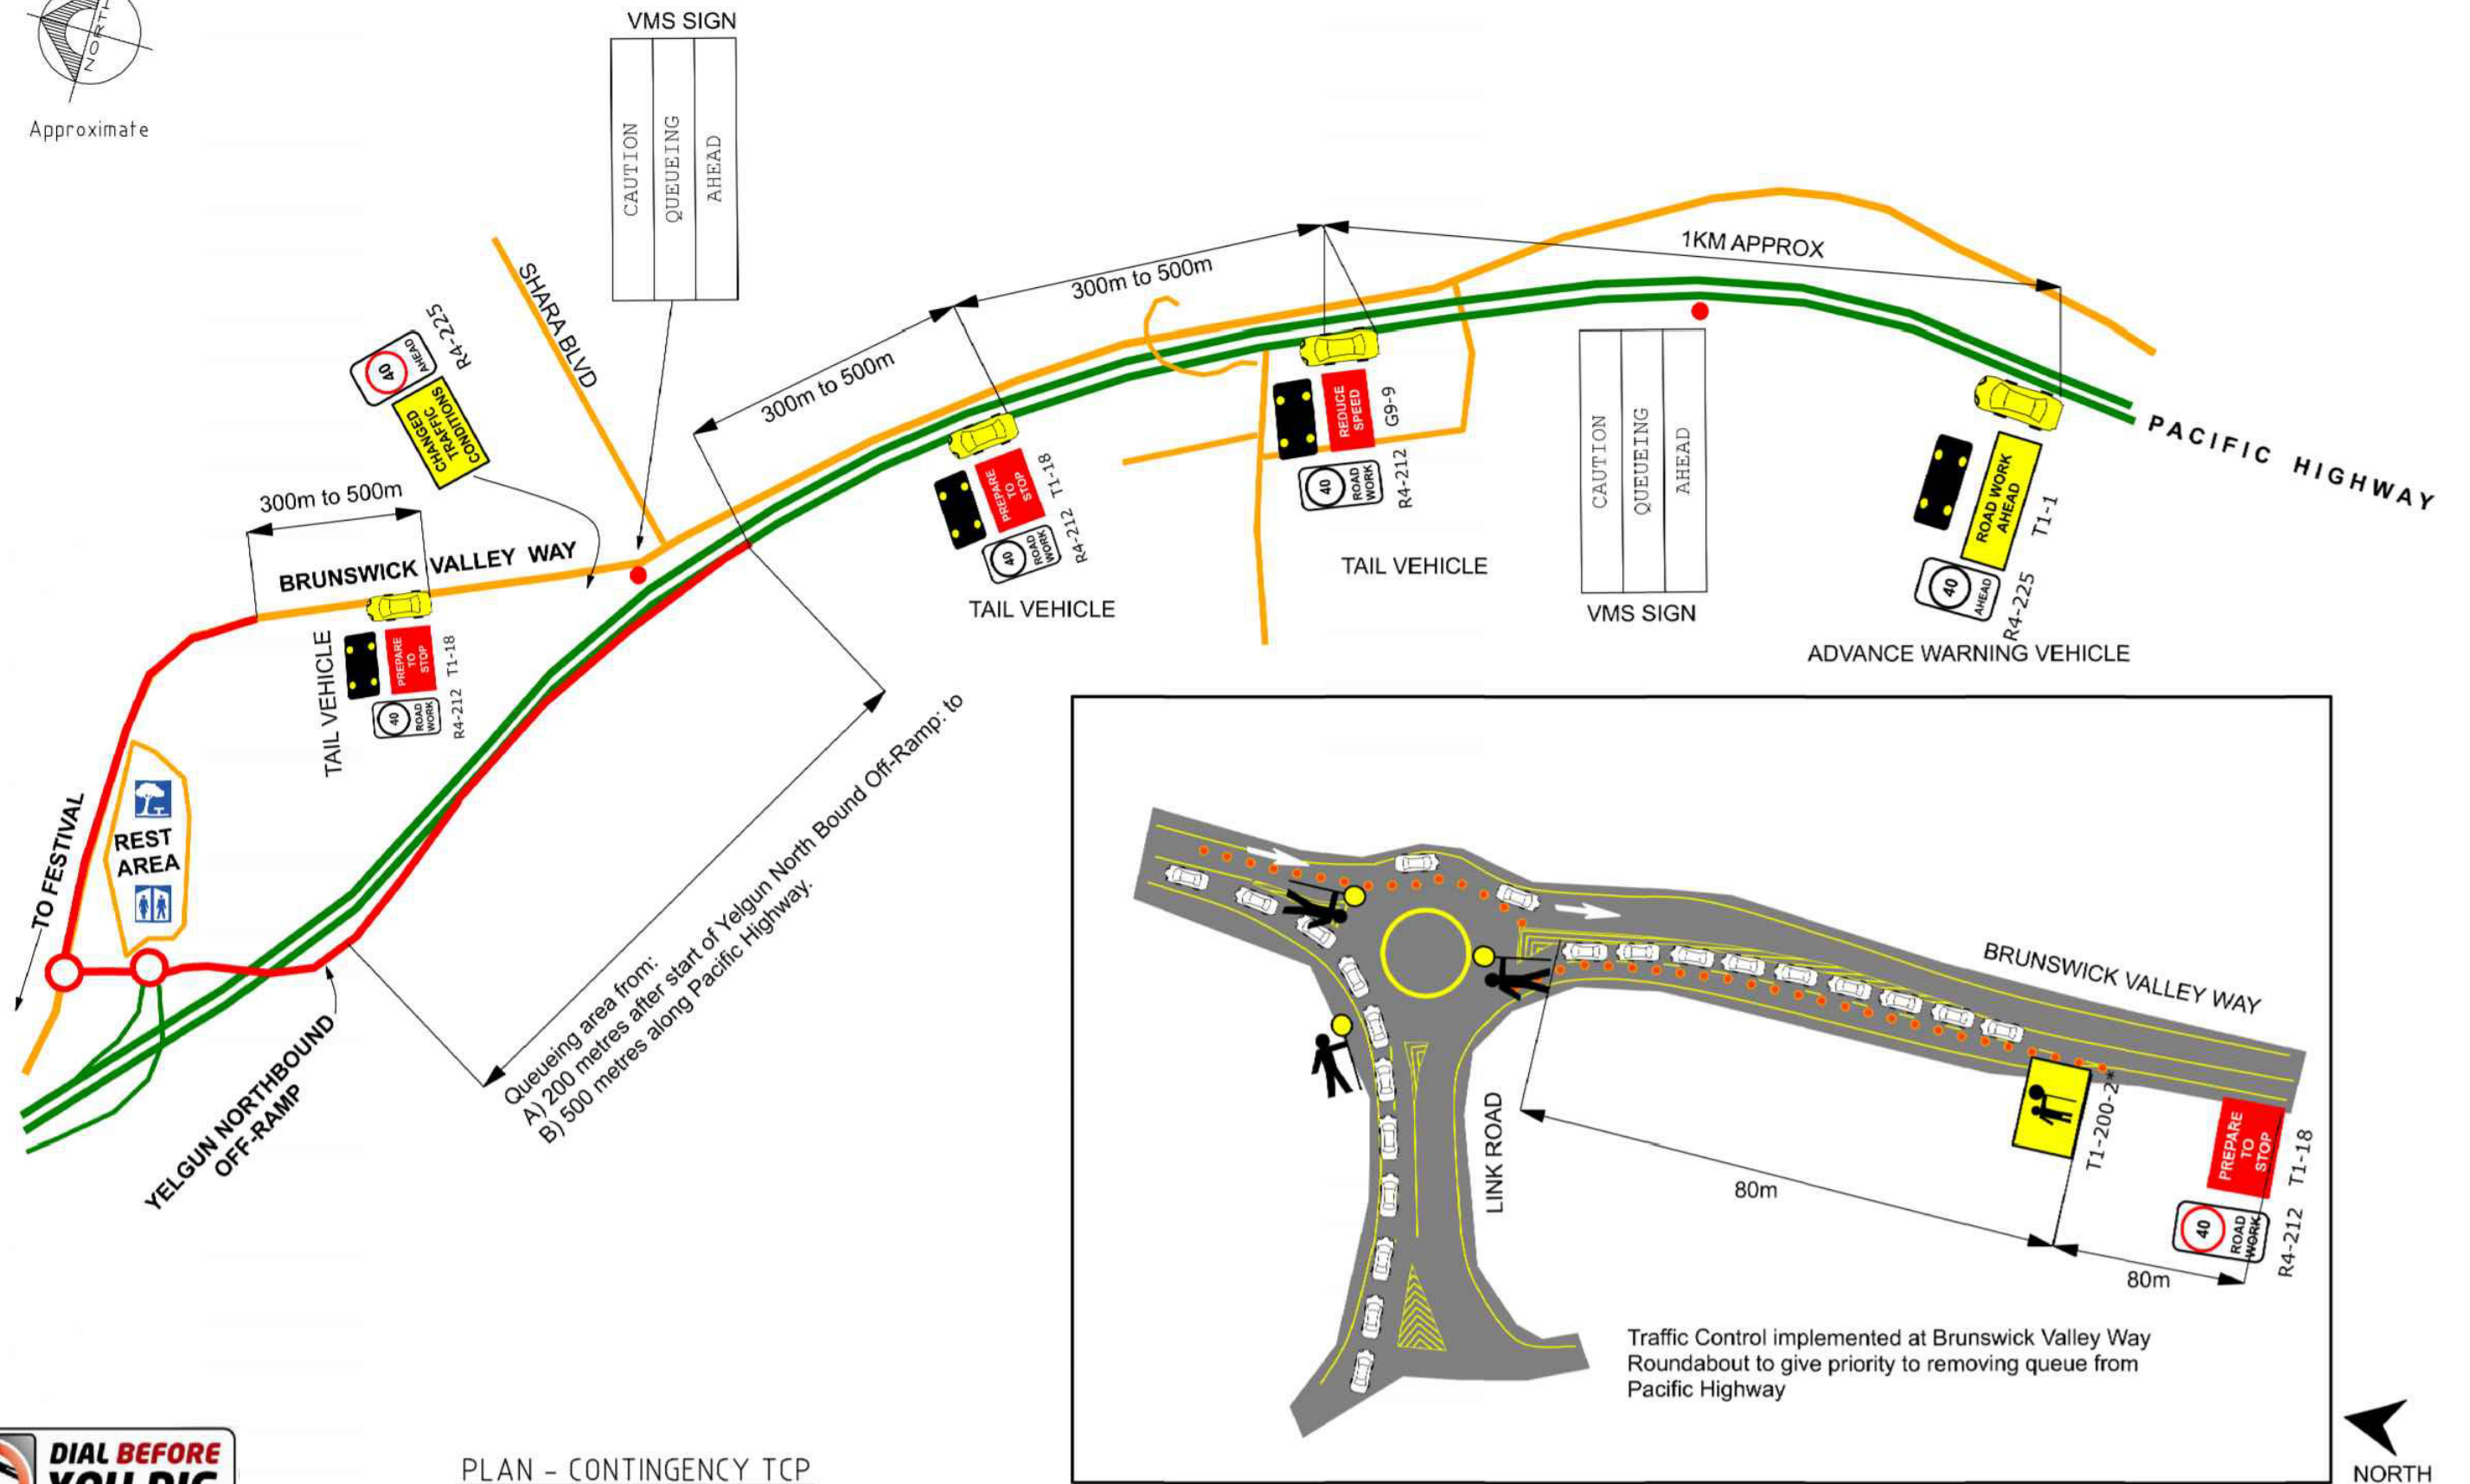

PLAN - CONTINGENCY TCP  
N.T.S.

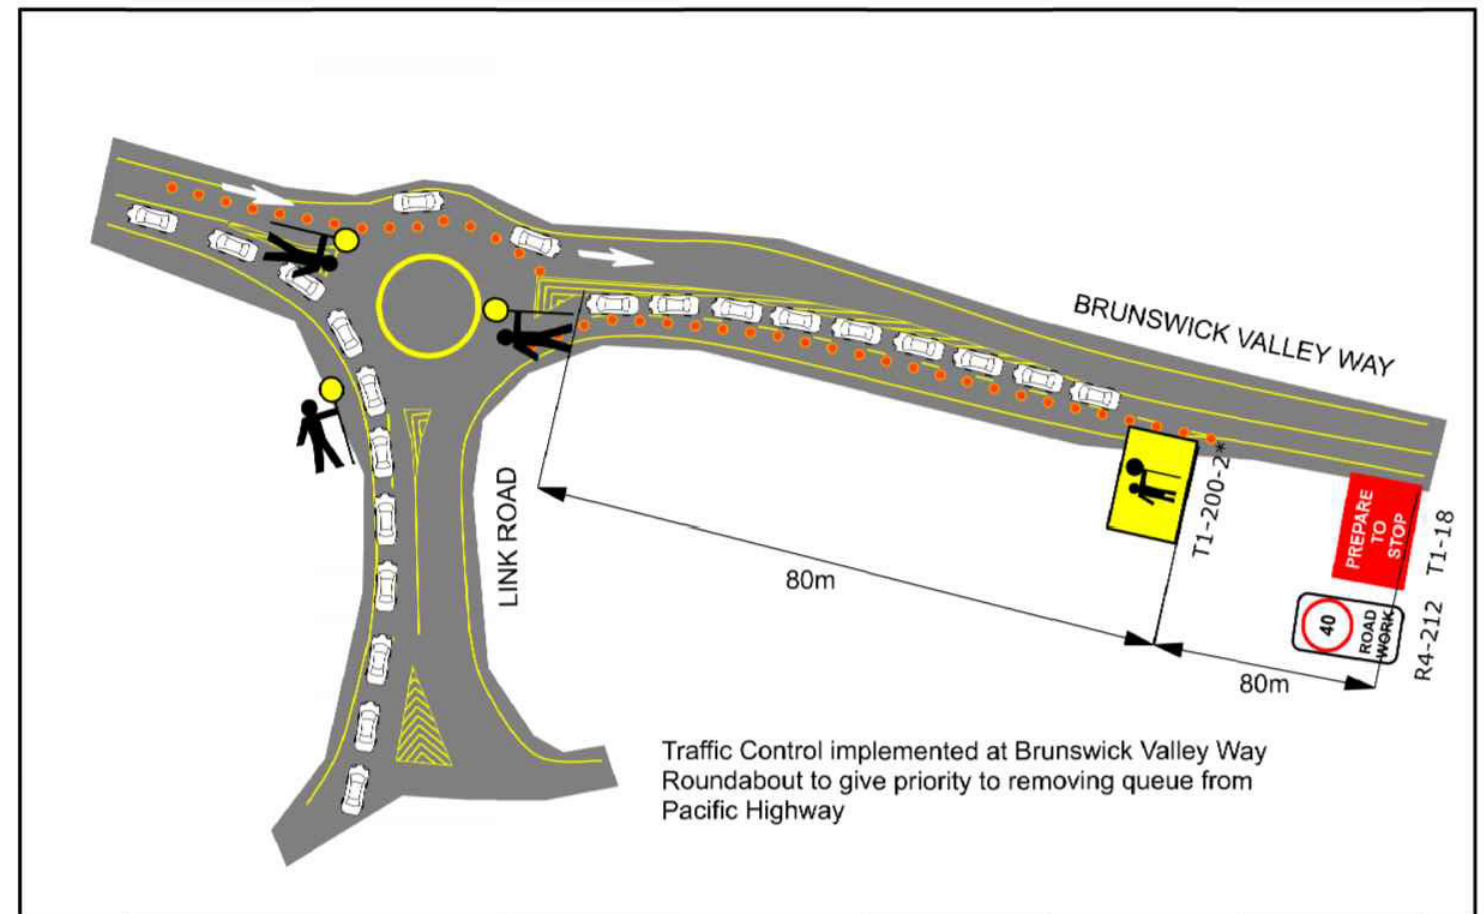

Traffic Control implemented at Brunswick Valley Way Roundabout to give priority to removing queue from Pacific Highway



Rev	Revision Description	BY	DATE
0	ISSUED FOR APPROVAL	HK	19/06/2020

THIS DRAWING IS CONFIDENTIAL AND IS THE PROPERTY OF GREG ALDERSON AND ASSOCIATES. IT MUST NOT BE DISCLOSED TO A THIRD PARTY, REPRODUCED, COPIED, OR LENT WITHOUT THE WRITTEN CONSENT OF THE PROPRIETOR.

DO NOT SCALE DRAWINGS, USE FIGURED DIMENSIONS

#### GREG ALDERSON & ASSOCIATES

ABN 58 594 160 789  
43 Main Street CLUNES NSW 2480  
Ph: 02 6629 1552

E: office@aldersonassociates.com.au  
Web: aldersonassociates.com.au

Client:  
LOOK UP AND LIVE PTY LTD

Site Details:



Title:  
CONTINGENCY TCP - QUEUEING  
TWEED VALLEY WAY

Project:  
FALLS FESTIVAL 2020/21

FOR CONSTRUCTION WHEN STAMPED BY APPROVAL AUTHORITY

Drawn: HK	Scale: As Shown	Issued:	Date:
Issued: HK	Original Size: A3	Sheet no: 12 of 12	Revision: 0
Job Number: 20470	Drawing Number: 20470-TCP01	Hayden Kress, BEng (Civil) RMS Prepare a Work Zone TMP SOC 213014	