


Site Plan
Scale 1:500 (A3)

- LEGEND**
- Proposed Linemarking
 - Proposed Bike Lane pavement surface treatment
 - Existing Property Boundary
 - Existing Edge of bitumen
 - Approx. Geocortex road chainage
 - Existing power pole
 - Existing sign
 - Proposed sign

- LEGEND - symbols and signage**
- Bicycle symbol to AS1742.9
200m max. spacing
 - R7-1-4 'Bike Lane'
 - R7-1-4 'Bike Lane' and R7-2 'Ahead'
 - R7-1-4 'Bike Lane' and R7-4 'End'
 - R5-400 'No stopping'
 - R5-400L 'No stopping Left'
 - R5-400R 'No stopping Right'

PRELIMINARY
NOT FOR CONSTRUCTION

Issue	Amendment details	Drawn	Check	Date
A	FOR COMMENT	A.D.	D.S.	17.07.20

 

Infrastructure Services
Council offices
70-90 Station Street,
Mullumbimby NSW 2482.
Phone 02 66267000
Fax 02 66843018
Website www.byron.nsw.gov.au




Approved on behalf of the General Manager		
Designated	A.D.	Date
Drawn	A.D.	24.04.20
Checked		
Horizontal datum	MGA	
Vertical datum	AHD	

Project:
**Cycleways-ECG-Bangalow/Broken Head Rd.
Onroad Cycleway-Suffolk Park to Byron Bay**

Plan title:
**Site plan Sheet 9
Ch1710 to Ch1520**

Project number: 2801	
Drawing number 2801-SK28	Issue A

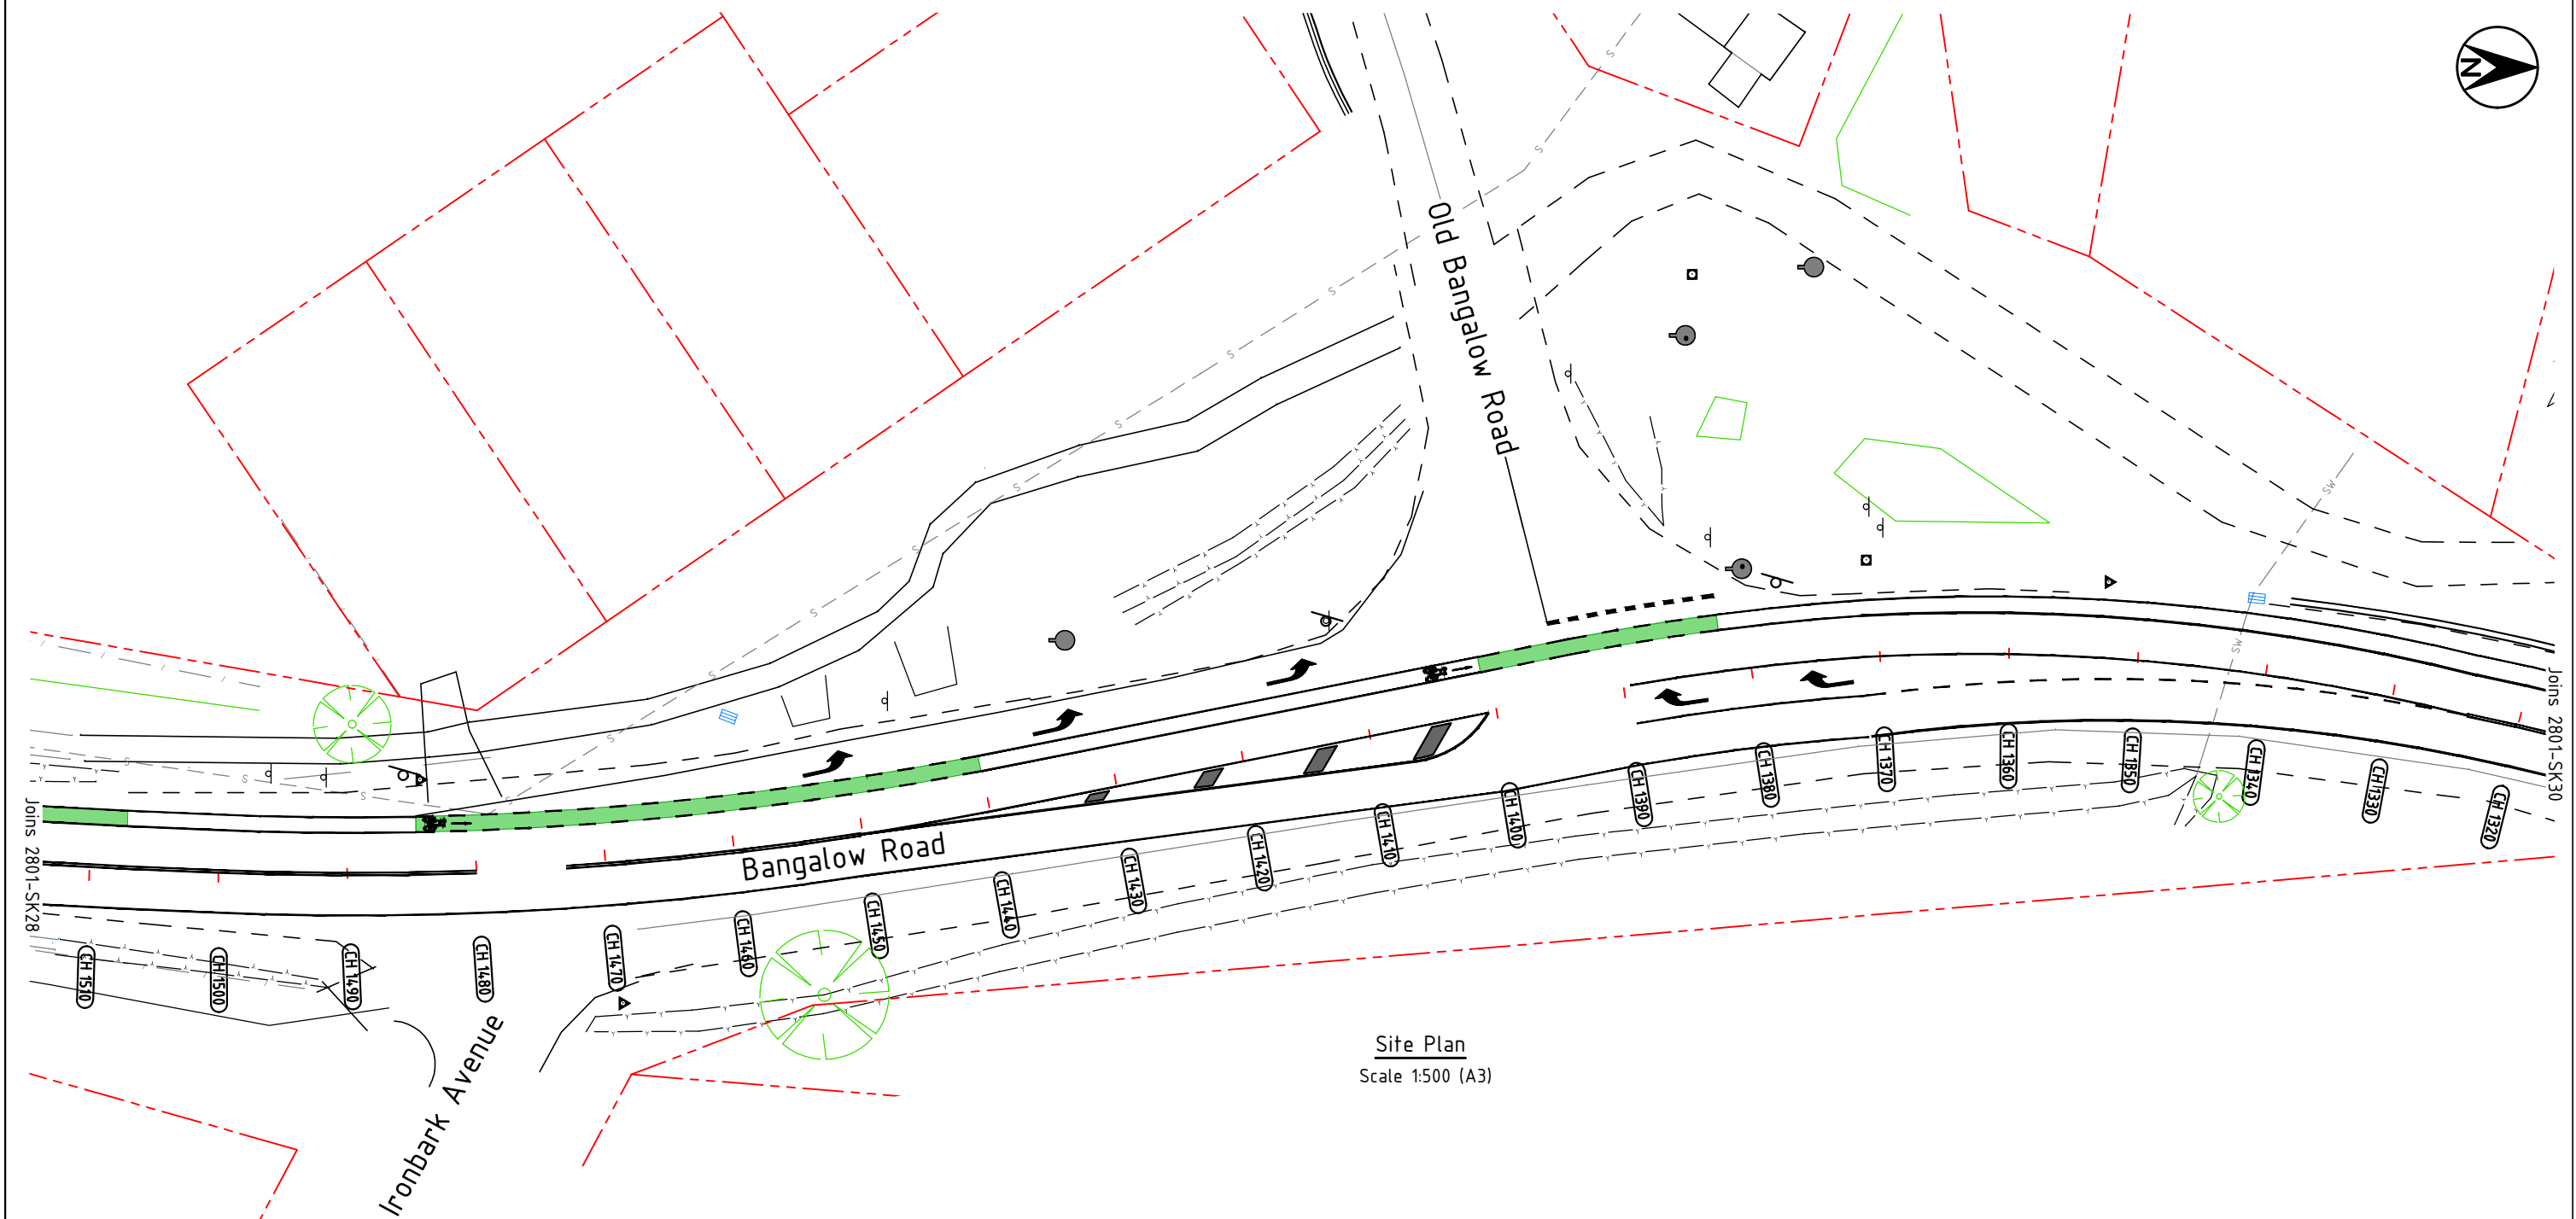

Site Plan
Scale 1:500 (A3)

- LEGEND**
- Proposed Linemarking
 - Proposed Bike Lane pavement surface treatment
 - Existing Property Boundary
 - Existing Edge of bitumen
 - Approx. Geocortex road chainage
 - Existing power pole
 - Existing sign
 - Proposed sign

- LEGEND - symbols and signage**
- Bicycle symbol to AS1742.9
200m max. spacing
 - R7-1-4 'Bike Lane'
 - R7-1-4 'Bike Lane' and R7-2 'Ahead'
 - R7-1-4 'Bike Lane' and R7-4 'End'
 - R5-400 'No stopping'
 - R5-400L 'No stopping Left'
 - R5-400R 'No stopping Right'

PRELIMINARY
NOT FOR CONSTRUCTION

SCALE: A1 SHEET 1:250, A3 SHEET 1:500
0 2.5 5 10 15 20 25 m

Use figured dimensions only. Do not scale.

Infrastructure Services
Council offices
70-90 Station Street,
Mullumbimby NSW 2482.
Phone 02 66267000
Fax 02 66843018
Website www.byron.nsw.gov.au



Approved on behalf of the General Manager		
Date		
Designed	A.D.	16.07.20
Drawn	A.D.	16.07.20
Checked	D.S.	16.07.20
Horizontal datum	MGA	
Vertical datum	AHD	


Project:
**Cycleways-ECG-Bangalow/Broken Head Rd.
Onroad Cycleway-Suffolk Park to Byron Bay**

Plan title:
**Site plan Sheet 10
Ch1510 to Ch1320**

Project number: 2801	
Drawing number 2801-SK29	Issue A

Issue	Amendment details	Drawn	Check	Date
A	FOR COMMENT			17.07.20

ACAD FILE No: C:\Broken Head Rd Cycleway\Civil Design\DWG\PRELIMINARY\2801 Broken Hd Rd Cycleway.dwg

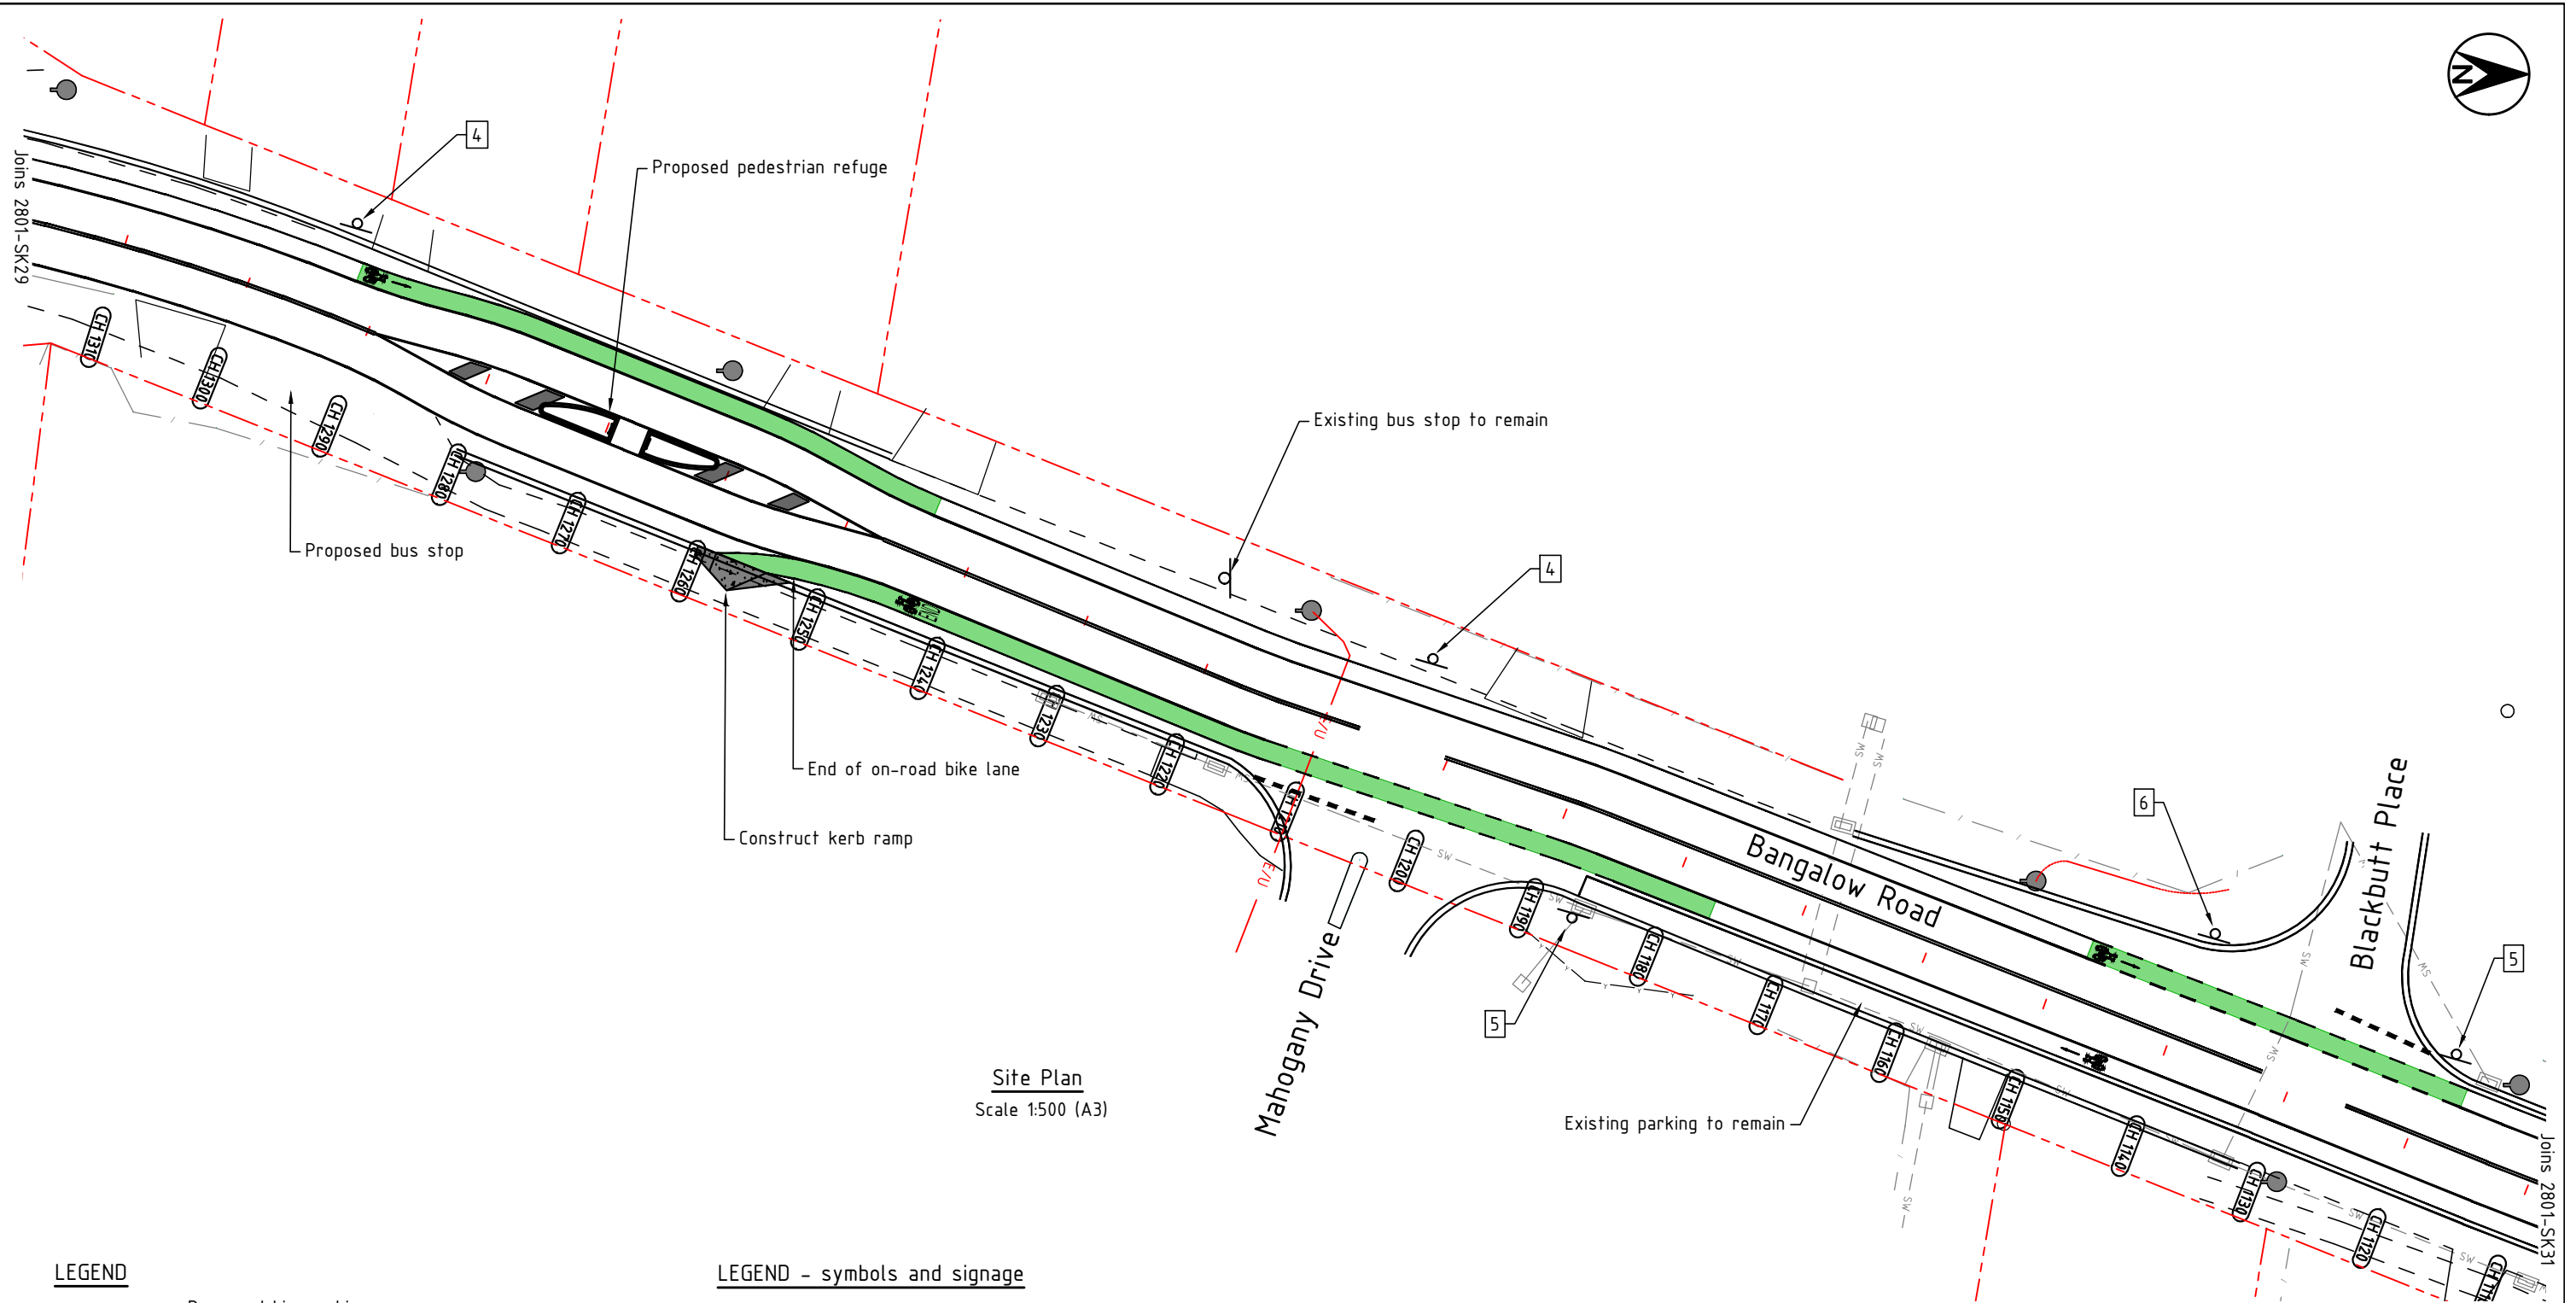


Site Plan
Scale 1:500 (A3)

- LEGEND**
- Proposed Linemarking
 - Proposed Bike Lane pavement surface treatment
 - Existing Property Boundary
 - Existing Edge of bitumen
 - Approx. Geocortex road chainage
 - Existing power pole
 - Existing sign
 - Proposed sign

- LEGEND - symbols and signage**
- Bicycle symbol to AS1742.9
200m max. spacing
 - R7-1-4 'Bike Lane'
 - R7-1-4 'Bike Lane' and R7-2 'Ahead'
 - R7-1-4 'Bike Lane' and R7-4 'End'
 - R5-400 'No stopping'
 - R5-400L 'No stopping Left'
 - R5-400R 'No stopping Right'

PRELIMINARY
NOT FOR CONSTRUCTION

Issue	Amendment details	Drawn	Check	Date
A	FOR COMMENT	A.D.	D.S.	17.07.20

 

Infrastructure Services
Council offices
70-90 Station Street,
Mullumbimby NSW 2482.
Phone 02 66267000
Fax 02 66843018
Website www.byron.nsw.gov.au




Approved on behalf of the General Manager		
Date		
Designed	A.D.	16.07.20
Drawn	A.D.	16.07.20
Checked	D.S.	16.07.20
Horizontal datum	MGA	
Vertical datum	AHD	

Project:
**Cycleways-ECG-Bangalow/Broken Head Rd.
Onroad Cycleway-Suffolk Park to Byron Bay**

Plan title:
**Site plan Sheet 11
Ch1310 to Ch1110**

Project number: 2801	
Drawing number 2801-SK30	Issue A

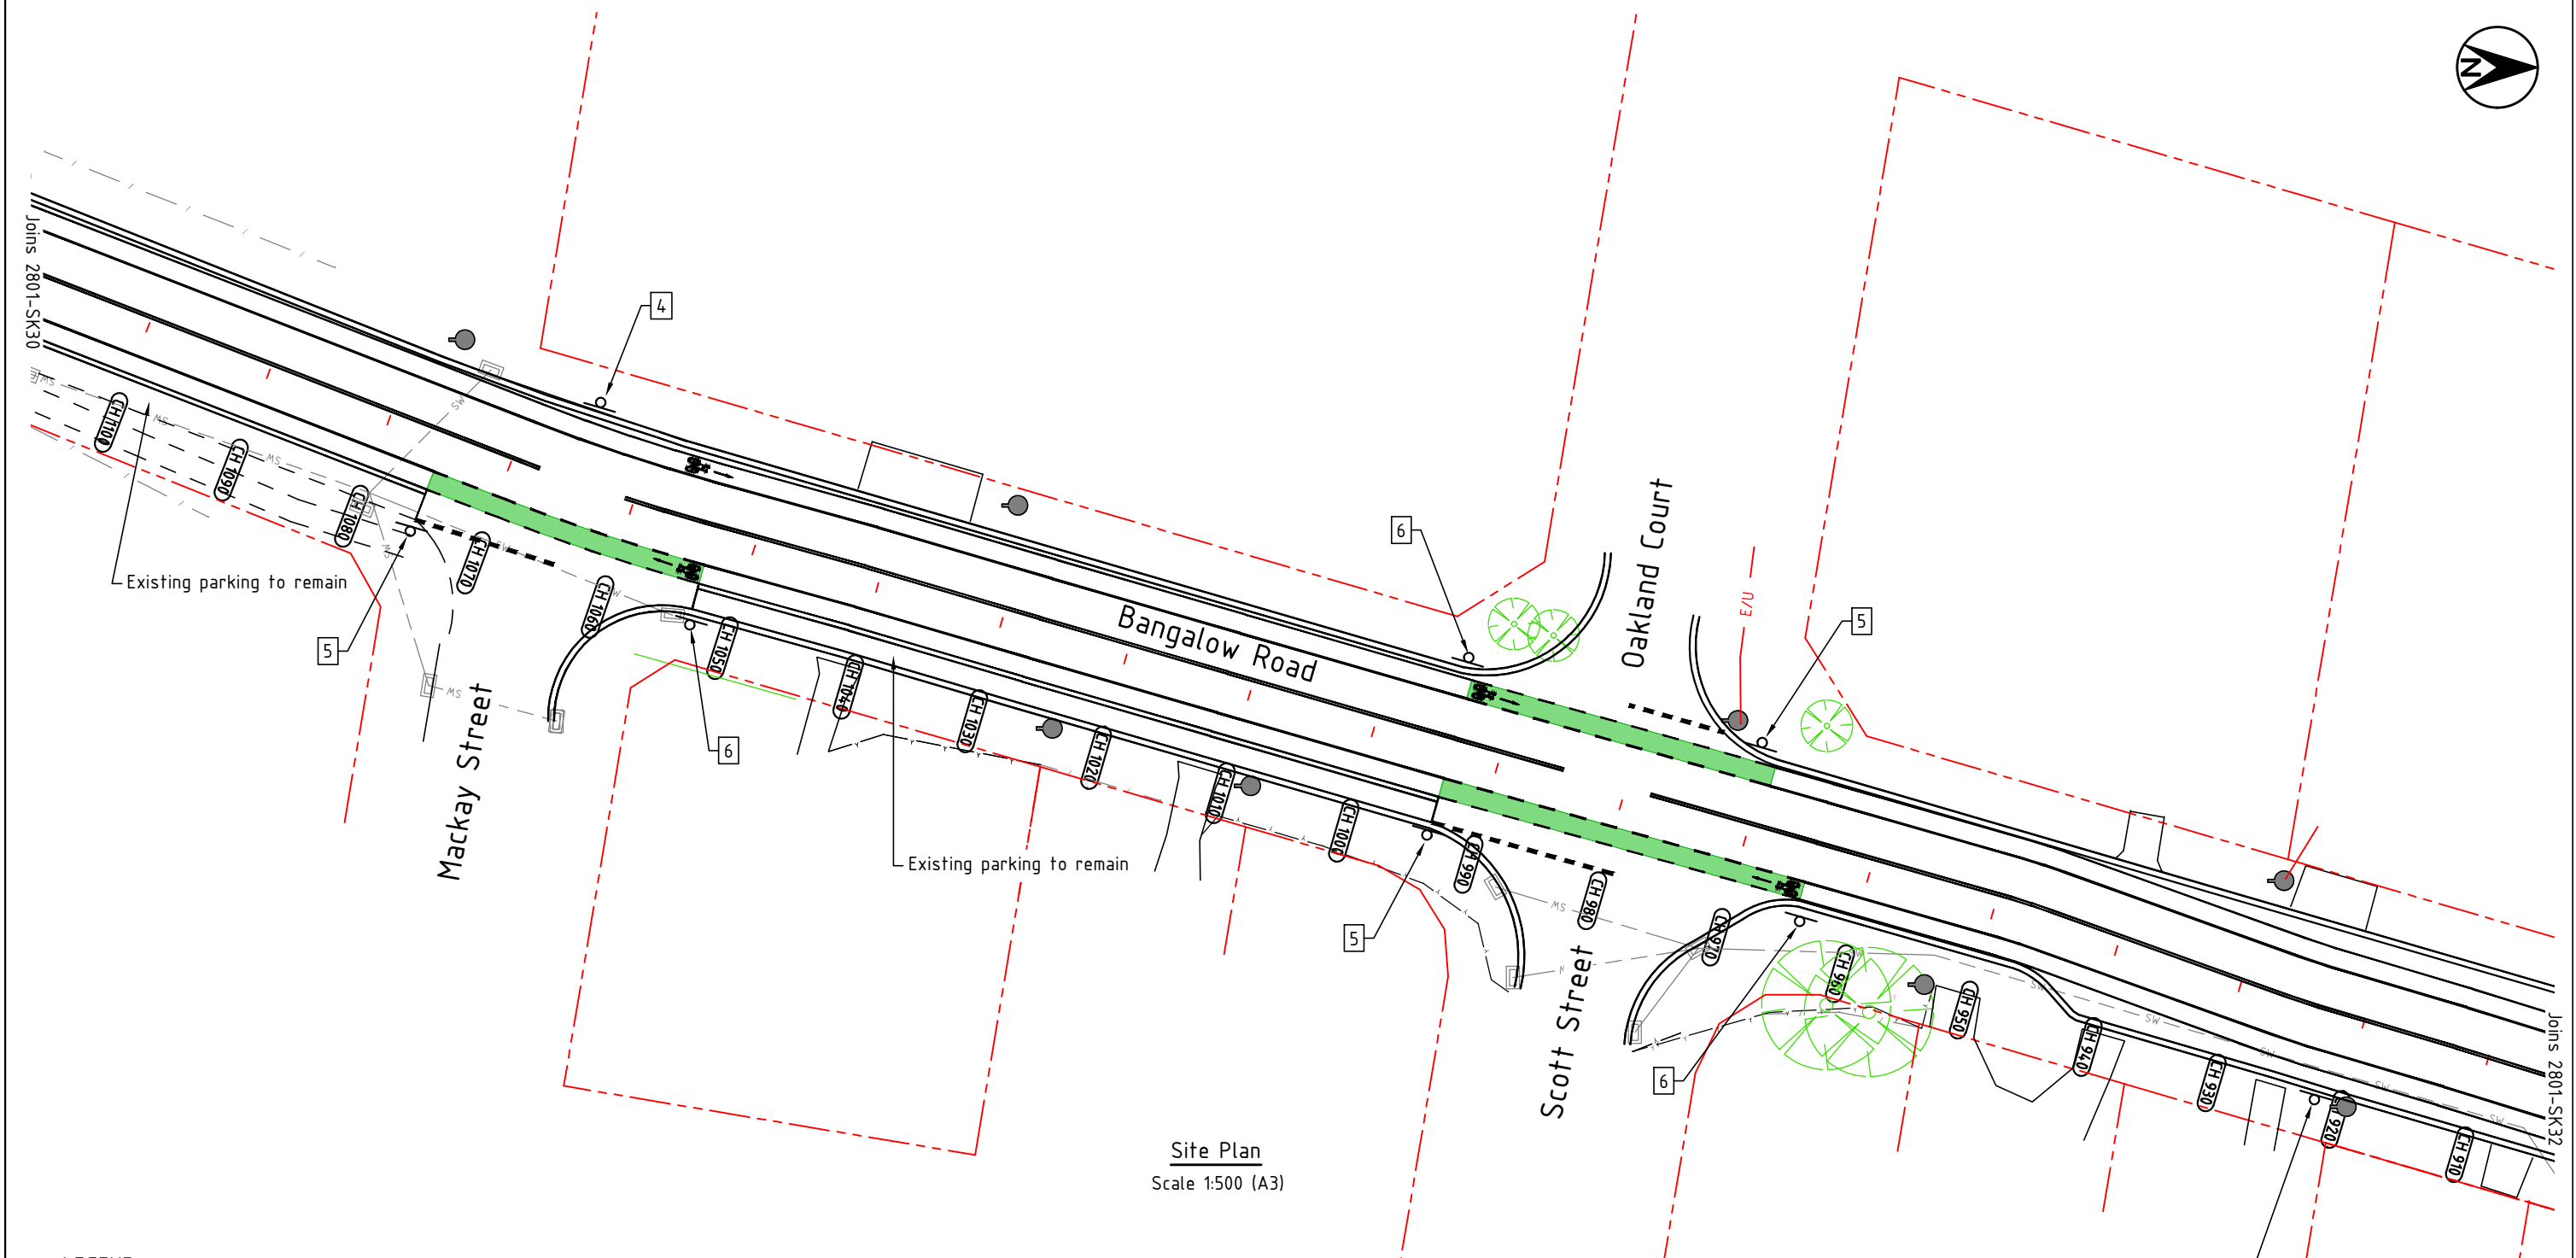

Site Plan
Scale 1:500 (A3)

- LEGEND**
- Proposed Linemarking
 - Proposed Bike Lane pavement surface treatment
 - Existing Property Boundary
 - Existing Edge of bitumen
 - Approx. Geocortex road chainage
 - Existing power pole
 - Existing sign
 - Proposed sign

- LEGEND - symbols and signage**
- Bicycle symbol to AS1742.9
200m max. spacing
 - R7-1-4 'Bike Lane'
 - R7-1-4 'Bike Lane' and R7-2 'Ahead'
 - R7-1-4 'Bike Lane' and R7-4 'End'
 - R5-400 'No stopping'
 - R5-400L 'No stopping Left'
 - R5-400R 'No stopping Right'

Proposed bus stop relocated
from approx 90m north

PRELIMINARY
NOT FOR CONSTRUCTION

Issue	Amendment details	Drawn	Check	Date
A	FOR COMMENT	A.D.	D.S.	17.07.20

SCALE: A1 SHEET 1:250, A3 SHEET 1:500
0 2.5 5 10 15 20 25 m

Infrastructure Services
Council offices
70-90 Station Street,
Mullumbimby NSW 2482.
Phone 02 66267000
Fax 02 66843018
Website www.byron.nsw.gov.au




Approved on behalf of the General Manager		
Designated	A.D.	16.07.20
Drawn	A.D.	16.07.20
Checked	D.S.	16.07.20
Horizontal datum	MGA	
Vertical datum	AHD	

Project:
**Cycleways-ECG-Bangalow/Broken Head Rd.
Onroad Cycleway-Suffolk Park to Byron Bay**

Plan title:
**Site plan Sheet 12
Ch1100 to Ch910**

Project number: 2801	
Drawing number 2801-SK31	Issue A

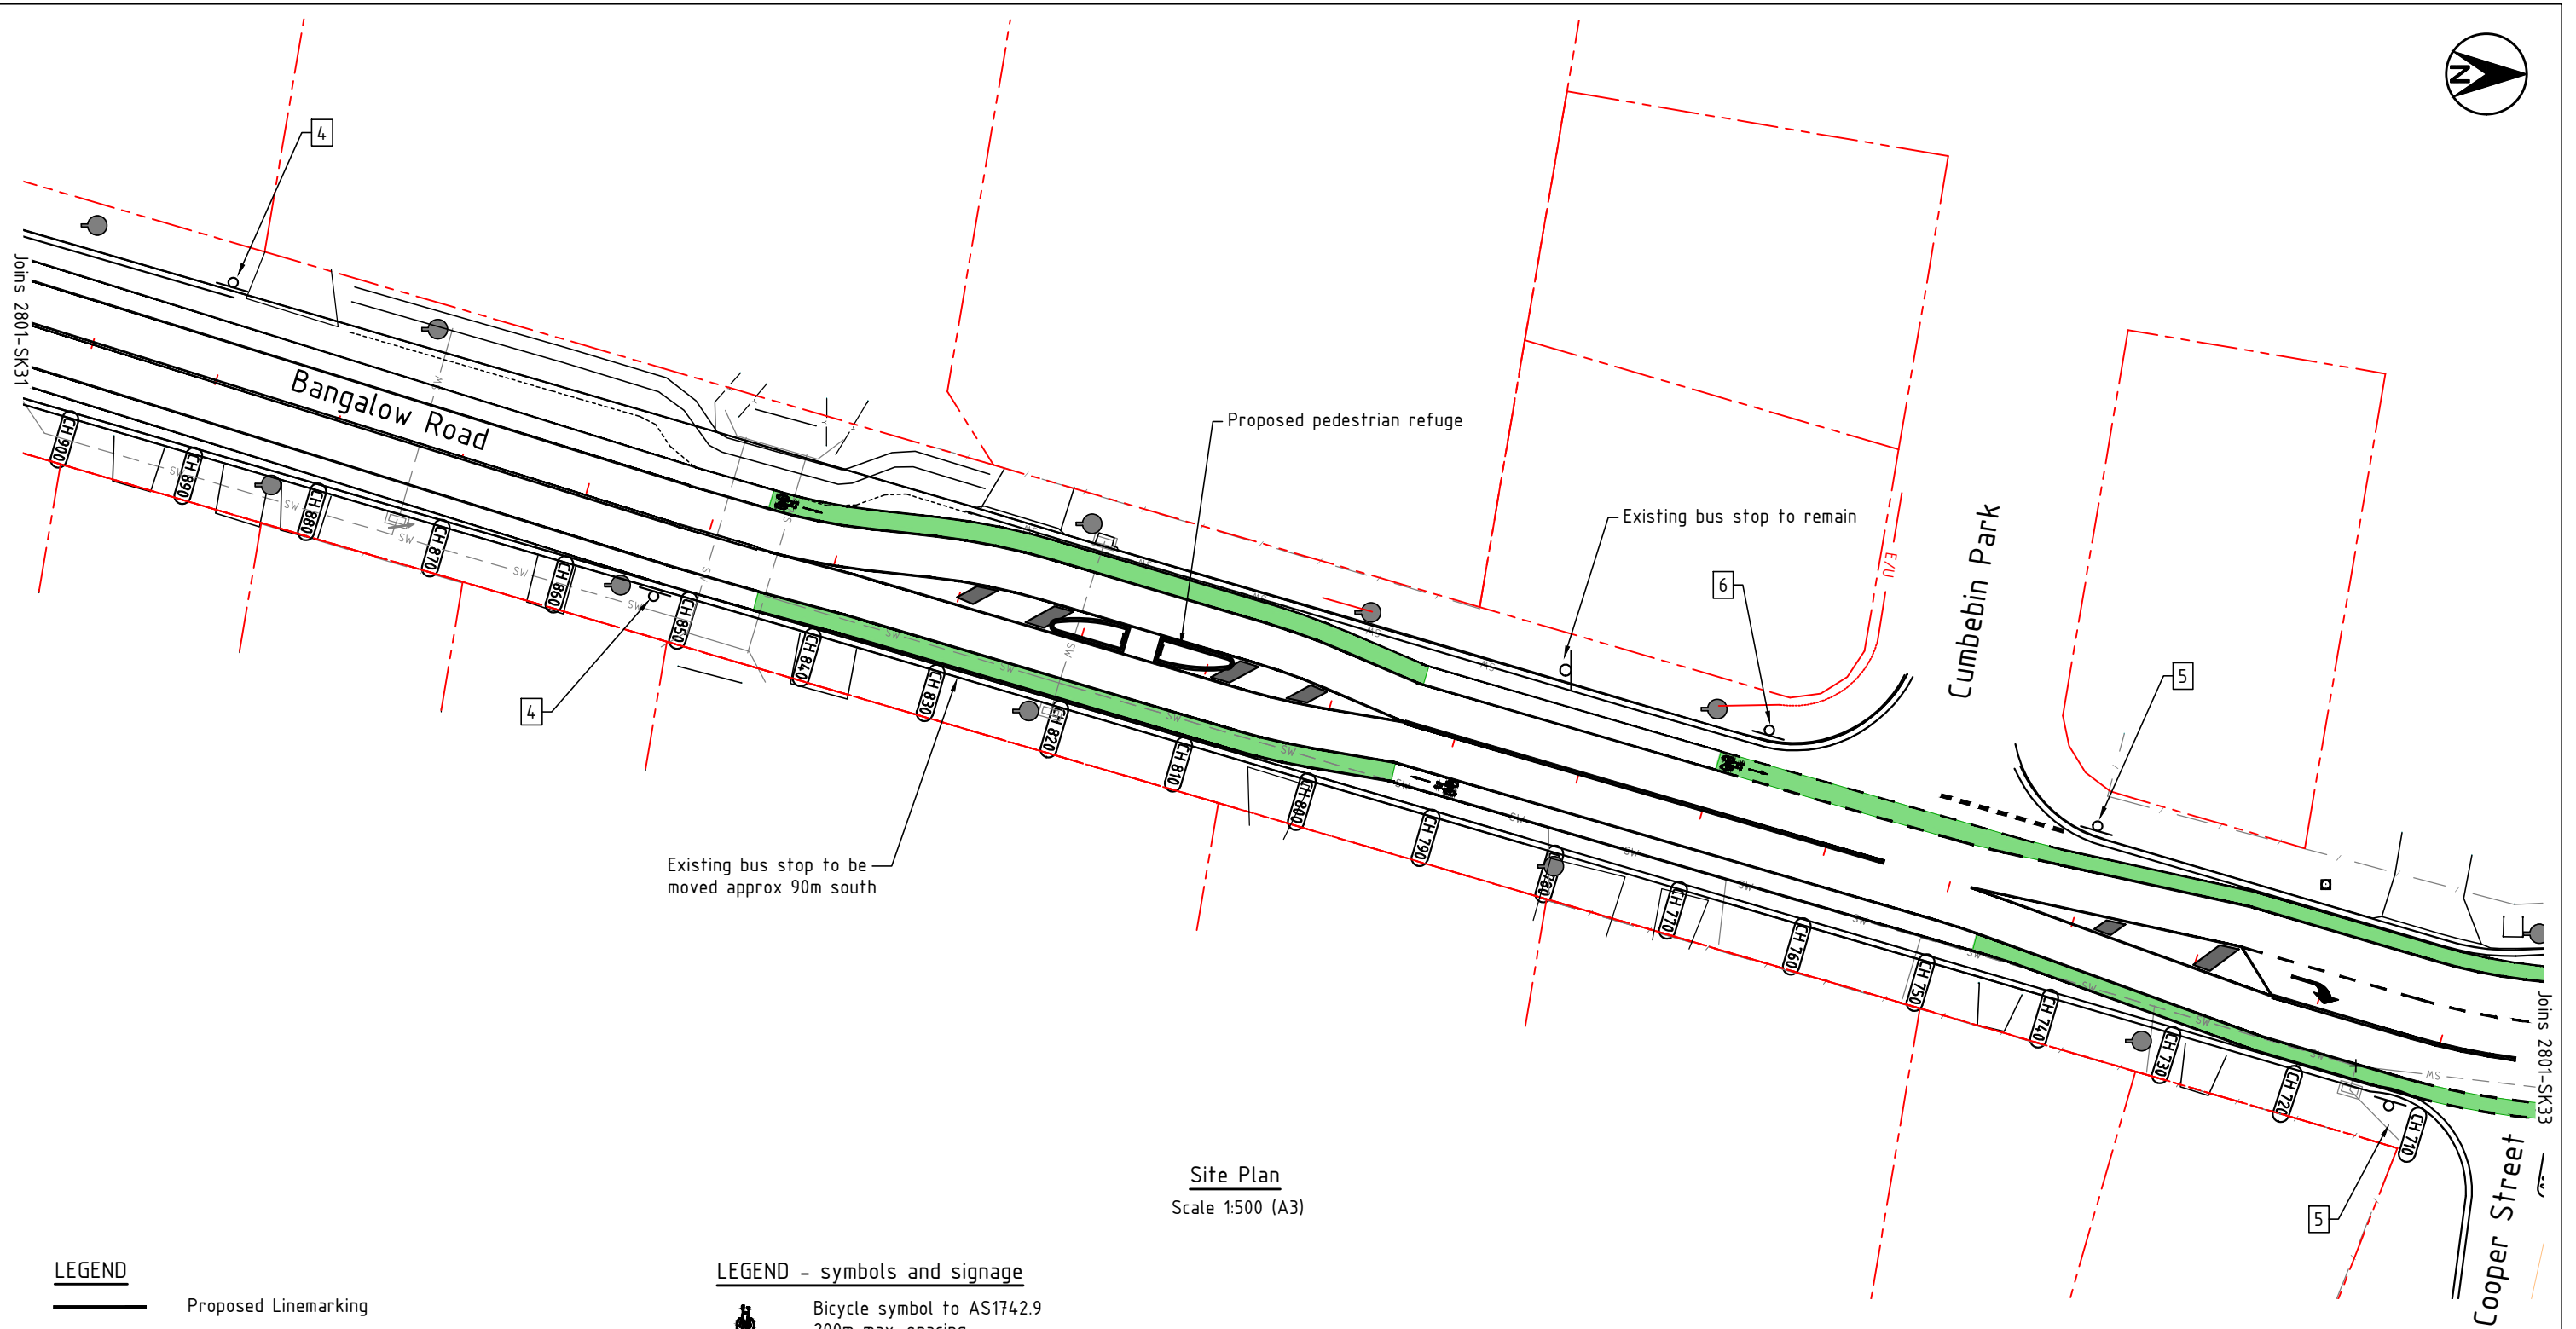

Site Plan
Scale 1:500 (A3)

LEGEND

- Proposed Linemarking
- Proposed Bike Lane pavement surface treatment
- Existing Property Boundary
- Existing Edge of bitumen
- Approx. Geocortex road chainage
- Existing power pole
- Existing sign
- Proposed sign

LEGEND - symbols and signage

- Bicycle symbol to AS1742.9
200m max. spacing
- R7-1-4 'Bike Lane'
- R7-1-4 'Bike Lane' and R7-2 'Ahead'
- R7-1-4 'Bike Lane' and R7-4 'End'
- R5-400 'No stopping'
- R5-400L 'No stopping Left'
- R5-400R 'No stopping Right'

PRELIMINARY
NOT FOR CONSTRUCTION

Issue	Amendment details	Drawn	Check	Date
A	FOR COMMENT	A.D.	D.S.	17.07.20

SCALE: A1 SHEET 1:250, A3 SHEET 1:500

Use figured dimensions only. Do not scale.

Infrastructure Services
Council offices
70-90 Station Street,
Mullumbimby NSW 2482.
Phone 02 66267000
Fax 02 66843018
Website www.byron.nsw.gov.au





Approved on behalf of the General Manager		
	Date	
Designed	A.D.	16.07.20
Drawn	A.D.	16.07.20
Checked	D.S.	16.07.20
Horizontal datum	MGA	
Vertical datum	AHD	

Project:
**Cycleways-ECG-Bangalow/Broken Head Rd.
Onroad Cycleway-Suffolk Park to Byron Bay**

Plan title:
**Site plan Sheet 13
Ch900 to Ch700**

Project number: 2801
Drawing number 2801-SK32
Issue A

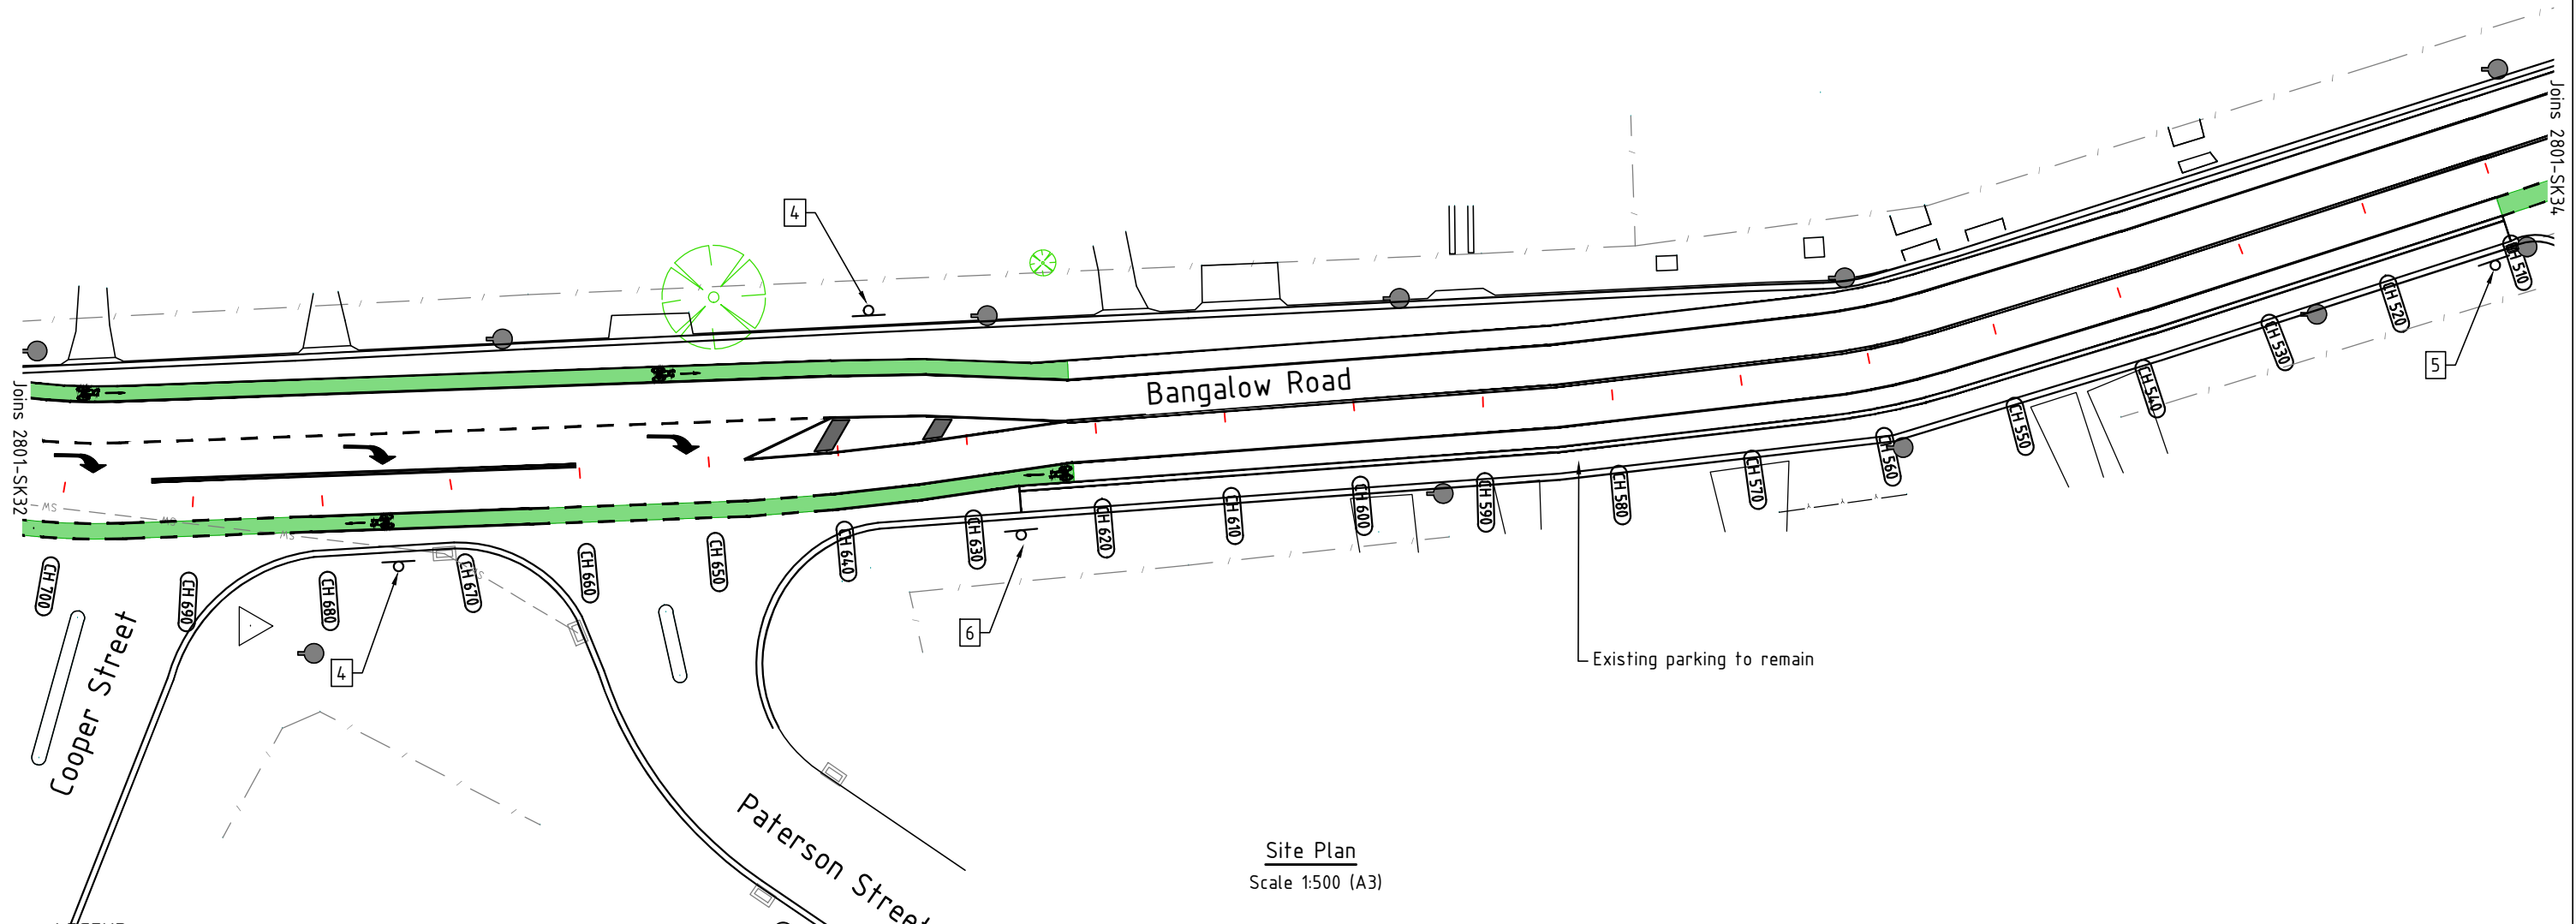 


Site Plan
Scale 1:500 (A3)

- LEGEND**
- Proposed Linemarking
 - Proposed Bike Lane pavement surface treatment
 - Existing Property Boundary
 - Existing Edge of bitumen
 - Approx. Geocortex road chainage
 - Existing power pole
 - Existing sign
 - Proposed sign

- LEGEND - symbols and signage**
- Bicycle symbol to AS1742.9
200m max. spacing
 - R7-1-4 'Bike Lane'
 - R7-1-4 'Bike Lane' and R7-2 'Ahead'
 - R7-1-4 'Bike Lane' and R7-4 'End'
 - R5-400 'No stopping'
 - R5-400L 'No stopping Left'
 - R5-400R 'No stopping Right'

PRELIMINARY
NOT FOR CONSTRUCTION

Issue	Amendment details	Drawn	Check	Date
A	FOR COMMENT	A.D.	D.S.	17.07.20

 

Infrastructure Services
Council offices
70-90 Station Street,
Mullumbimby NSW 2482.
Phone 02 66267000
Fax 02 66843018
Website www.byron.nsw.gov.au




Approved on behalf of the General Manager		
Designated	A.D.	16.07.20
Drawn	A.D.	16.07.20
Checked	D.S.	16.07.20
Horizontal datum	MGA	
Vertical datum	AHD	

Project:
**Cycleways-ECG-Bangalow/Broken Head Rd.
Onroad Cycleway-Suffolk Park to Byron Bay**

Plan title:
**Site plan Sheet 14
Ch700 to Ch510**

Project number: 2801	
Drawing number 2801-SK33	Issue A

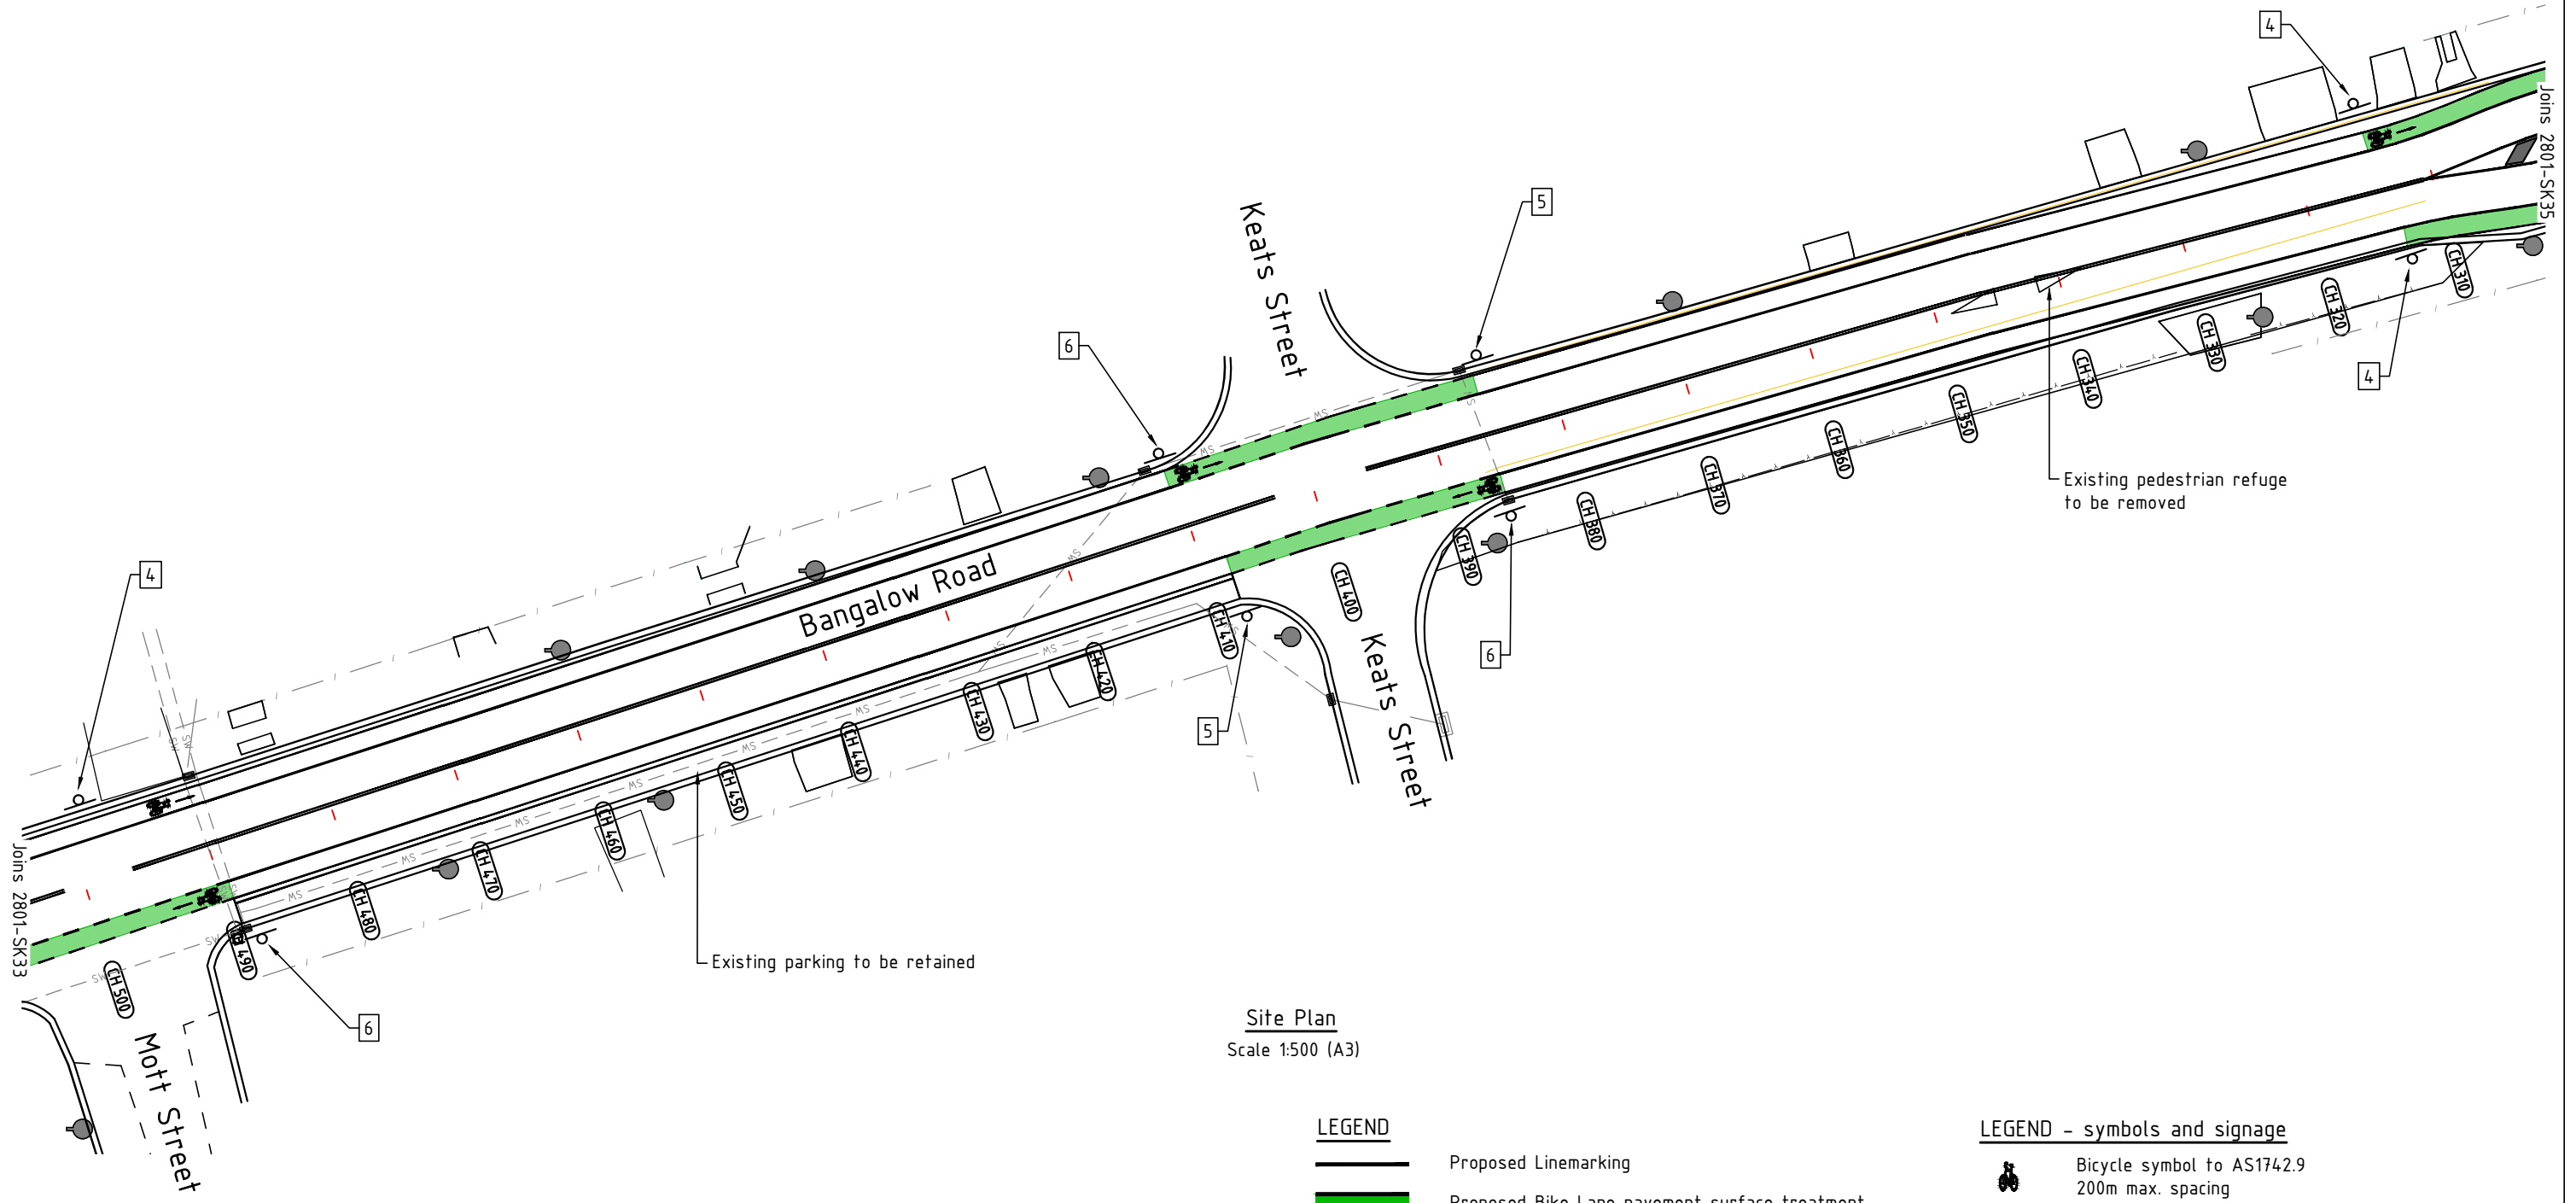

Site Plan
Scale 1:500 (A3)

LEGEND

- Proposed Linemarking
- Proposed Bike Lane pavement surface treatment
- Existing Property Boundary
- Existing Edge of bitumen
- Approx. Geocortex road chainage
- Existing power pole
- Existing sign
- Proposed sign

LEGEND - symbols and signage

- Bicycle symbol to AS1742.9
200m max. spacing
- R7-1-4 'Bike Lane'
- R7-1-4 'Bike Lane' and R7-2 'Ahead'
- R7-1-4 'Bike Lane' and R7-4 'End'
- R5-400 'No stopping'
- R5-400L 'No stopping Left'
- R5-400R 'No stopping Right'

PRELIMINARY
NOT FOR CONSTRUCTION

SCALE: A1 SHEET 1:250, A3 SHEET 1:500
0 2.5 5 10 15 20 25 m

Infrastructure Services
Council offices
70-90 Station Street,
Mullumbimby NSW 2482.
Phone 02 66267000
Fax 02 66843018
Website www.byron.nsw.gov.au



Approved on behalf of the General Manager

Designed	A.D.	16.07.20
Drawn	A.D.	16.07.20
Checked	D.S.	16.07.20
Horizontal datum	MGA	
Vertical datum	AHD	

Project:
**Cycleways-ECG-Bangalow/Broken Head Rd.
Onroad Cycleway-Suffolk Park to Byron Bay**


Project number:
2801

Plan title:
**Site plan Sheet 15
Ch500 to Ch310**

Drawing number	Issue
2801-SK34	A

Issue	Amendment details	Drawn	Check	Date
A	FOR COMMENT	A.D.	D.S.	17.07.20

ACAD FILE No: C:\Broken Head Rd Cycleway\Civil Design\DWG\PRELIMINARY\2801 Broken Hd Rd Cycleway.dwg

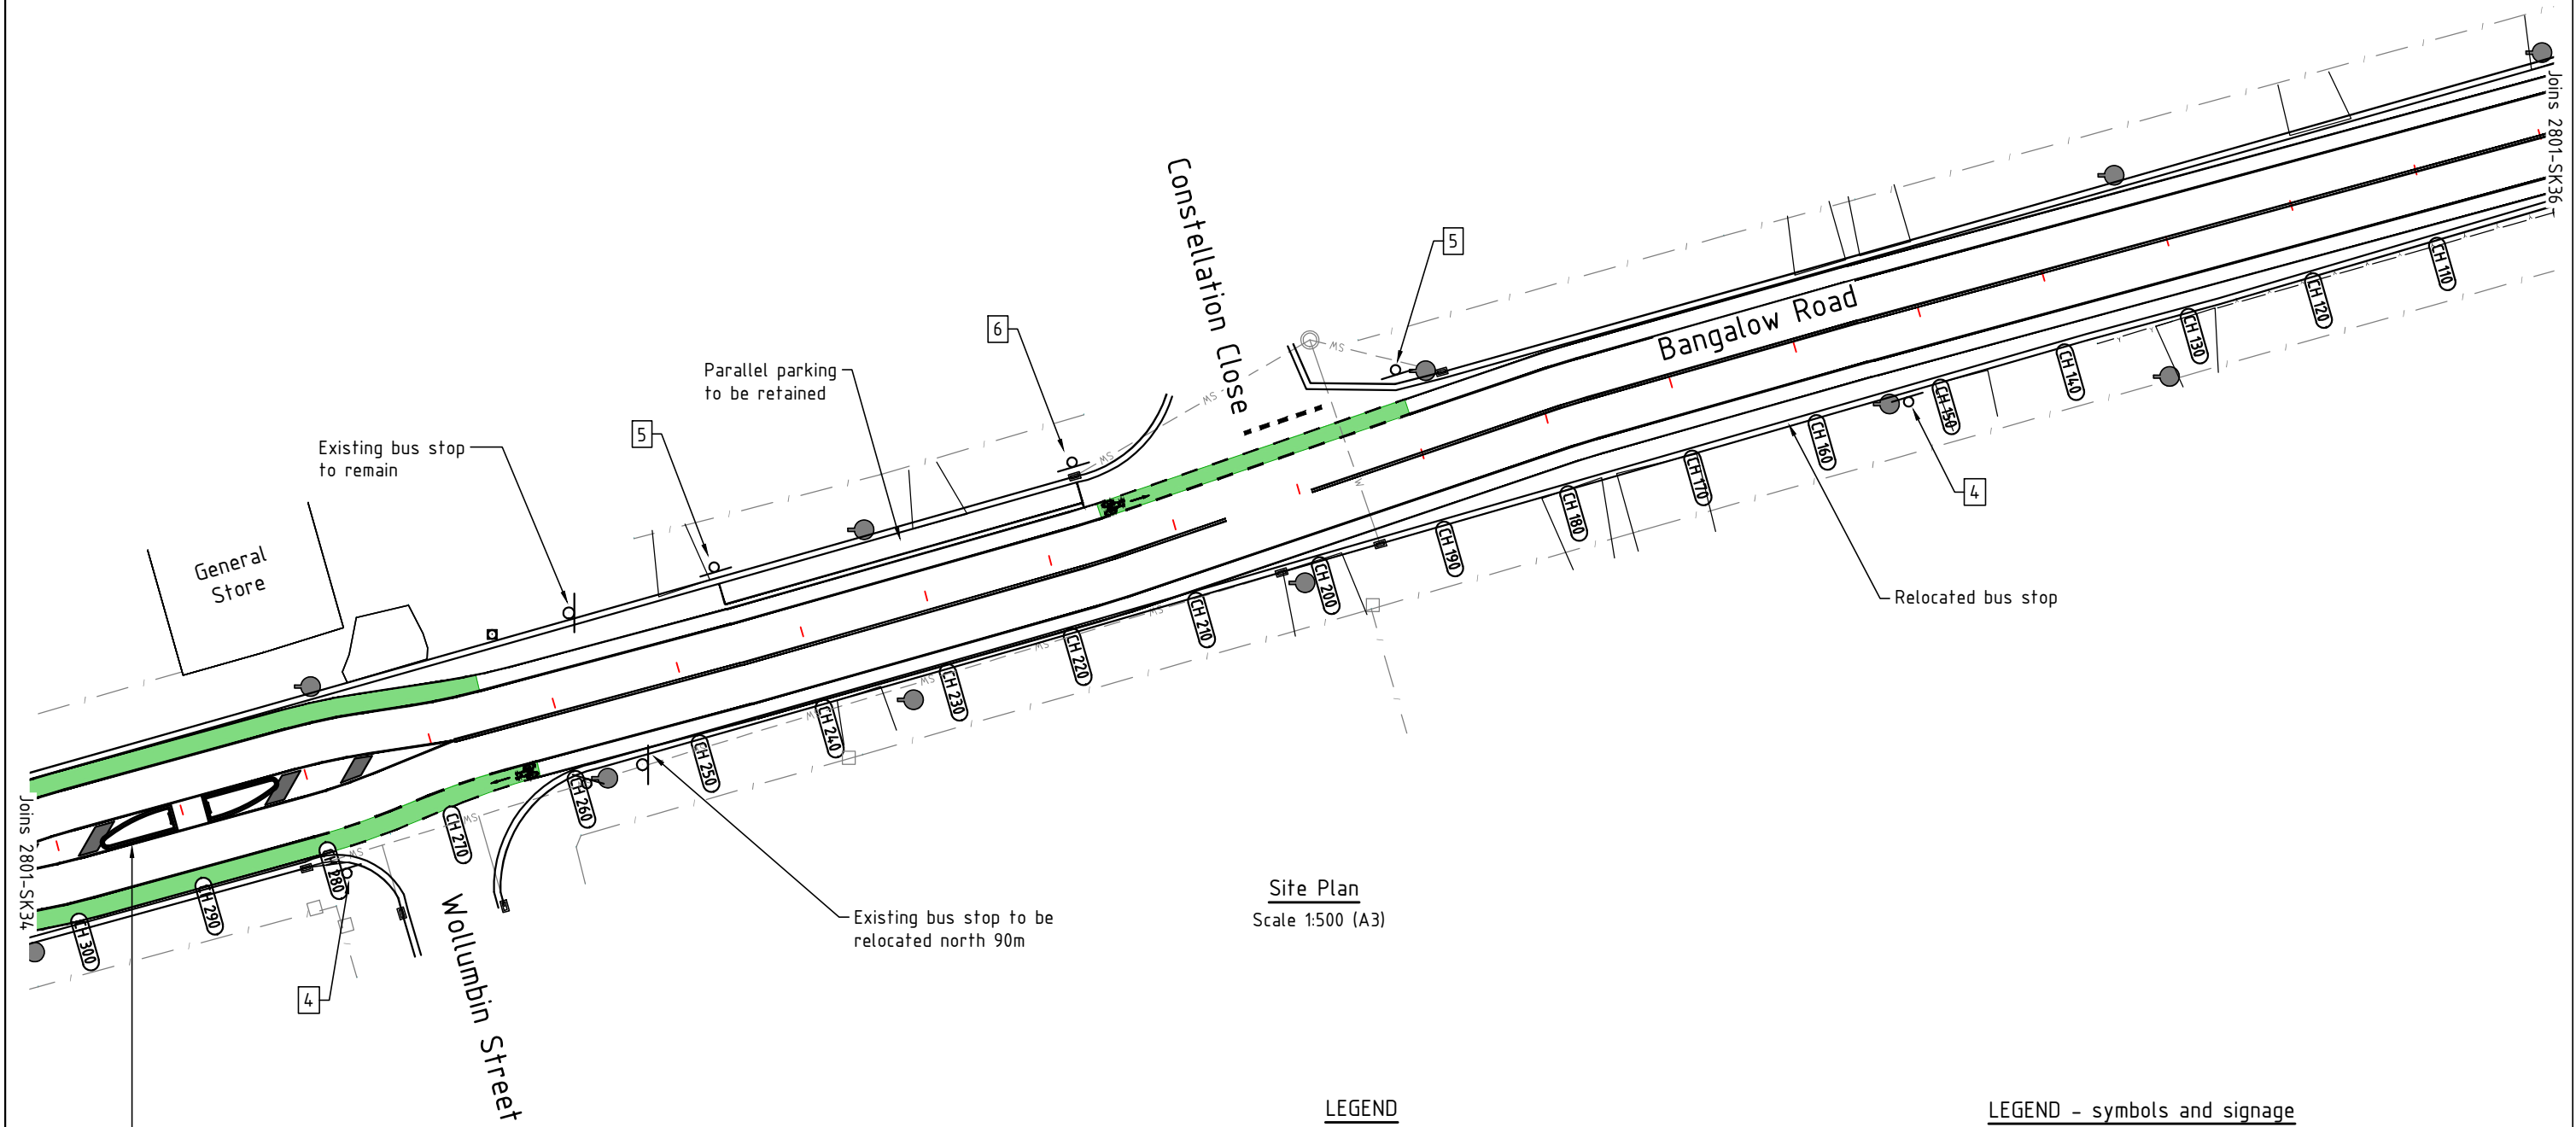

Site Plan
Scale 1:500 (A3)

LEGEND

- Proposed Linemarking
- Proposed Bike Lane pavement surface treatment
- Existing Property Boundary
- Existing Edge of bitumen
- Approx. Geocortex road chainage
- Existing power pole
- Existing sign
- Proposed sign

LEGEND - symbols and signage

- Bicycle symbol to AS1742.9
200m max. spacing
- R7-1-4 'Bike Lane'
- R7-1-4 'Bike Lane' and R7-2 'Ahead'
- R7-1-4 'Bike Lane' and R7-4 'End'
- R5-400 'No stopping'
- R5-400L 'No stopping Left'
- R5-400R 'No stopping Right'

PRELIMINARY
NOT FOR CONSTRUCTION

SCALE: A1 SHEET 1:250, A3 SHEET 1:500
0 2.5 5 10 15 20 25 m

Infrastructure Services
Council offices
70-90 Station Street,
Mullumbimby NSW 2482.
Phone 02 66267000
Fax 02 66843018
Website www.byron.nsw.gov.au



Approved on behalf of the General Manager		
Date		
Designed	A.D.	16.07.20
Drawn	A.D.	16.07.20
Checked	D.S.	16.07.20
Horizontal datum	MGA	
Vertical datum	AHD	


Project:
**Cycleways-ECG-Bangalow/Broken Head Rd.
Onroad Cycleway-Suffolk Park to Byron Bay**

Plan title:
**Site plan Sheet 16
Ch300 to Ch100**

Project number: 2801	
Drawing number 2801-SK35	Issue A

A	FOR COMMENT	A.D.	D.S.	17.07.20
Issue	Amendment details	Drawn	Check	Date

Use figured dimensions only. Do not scale.

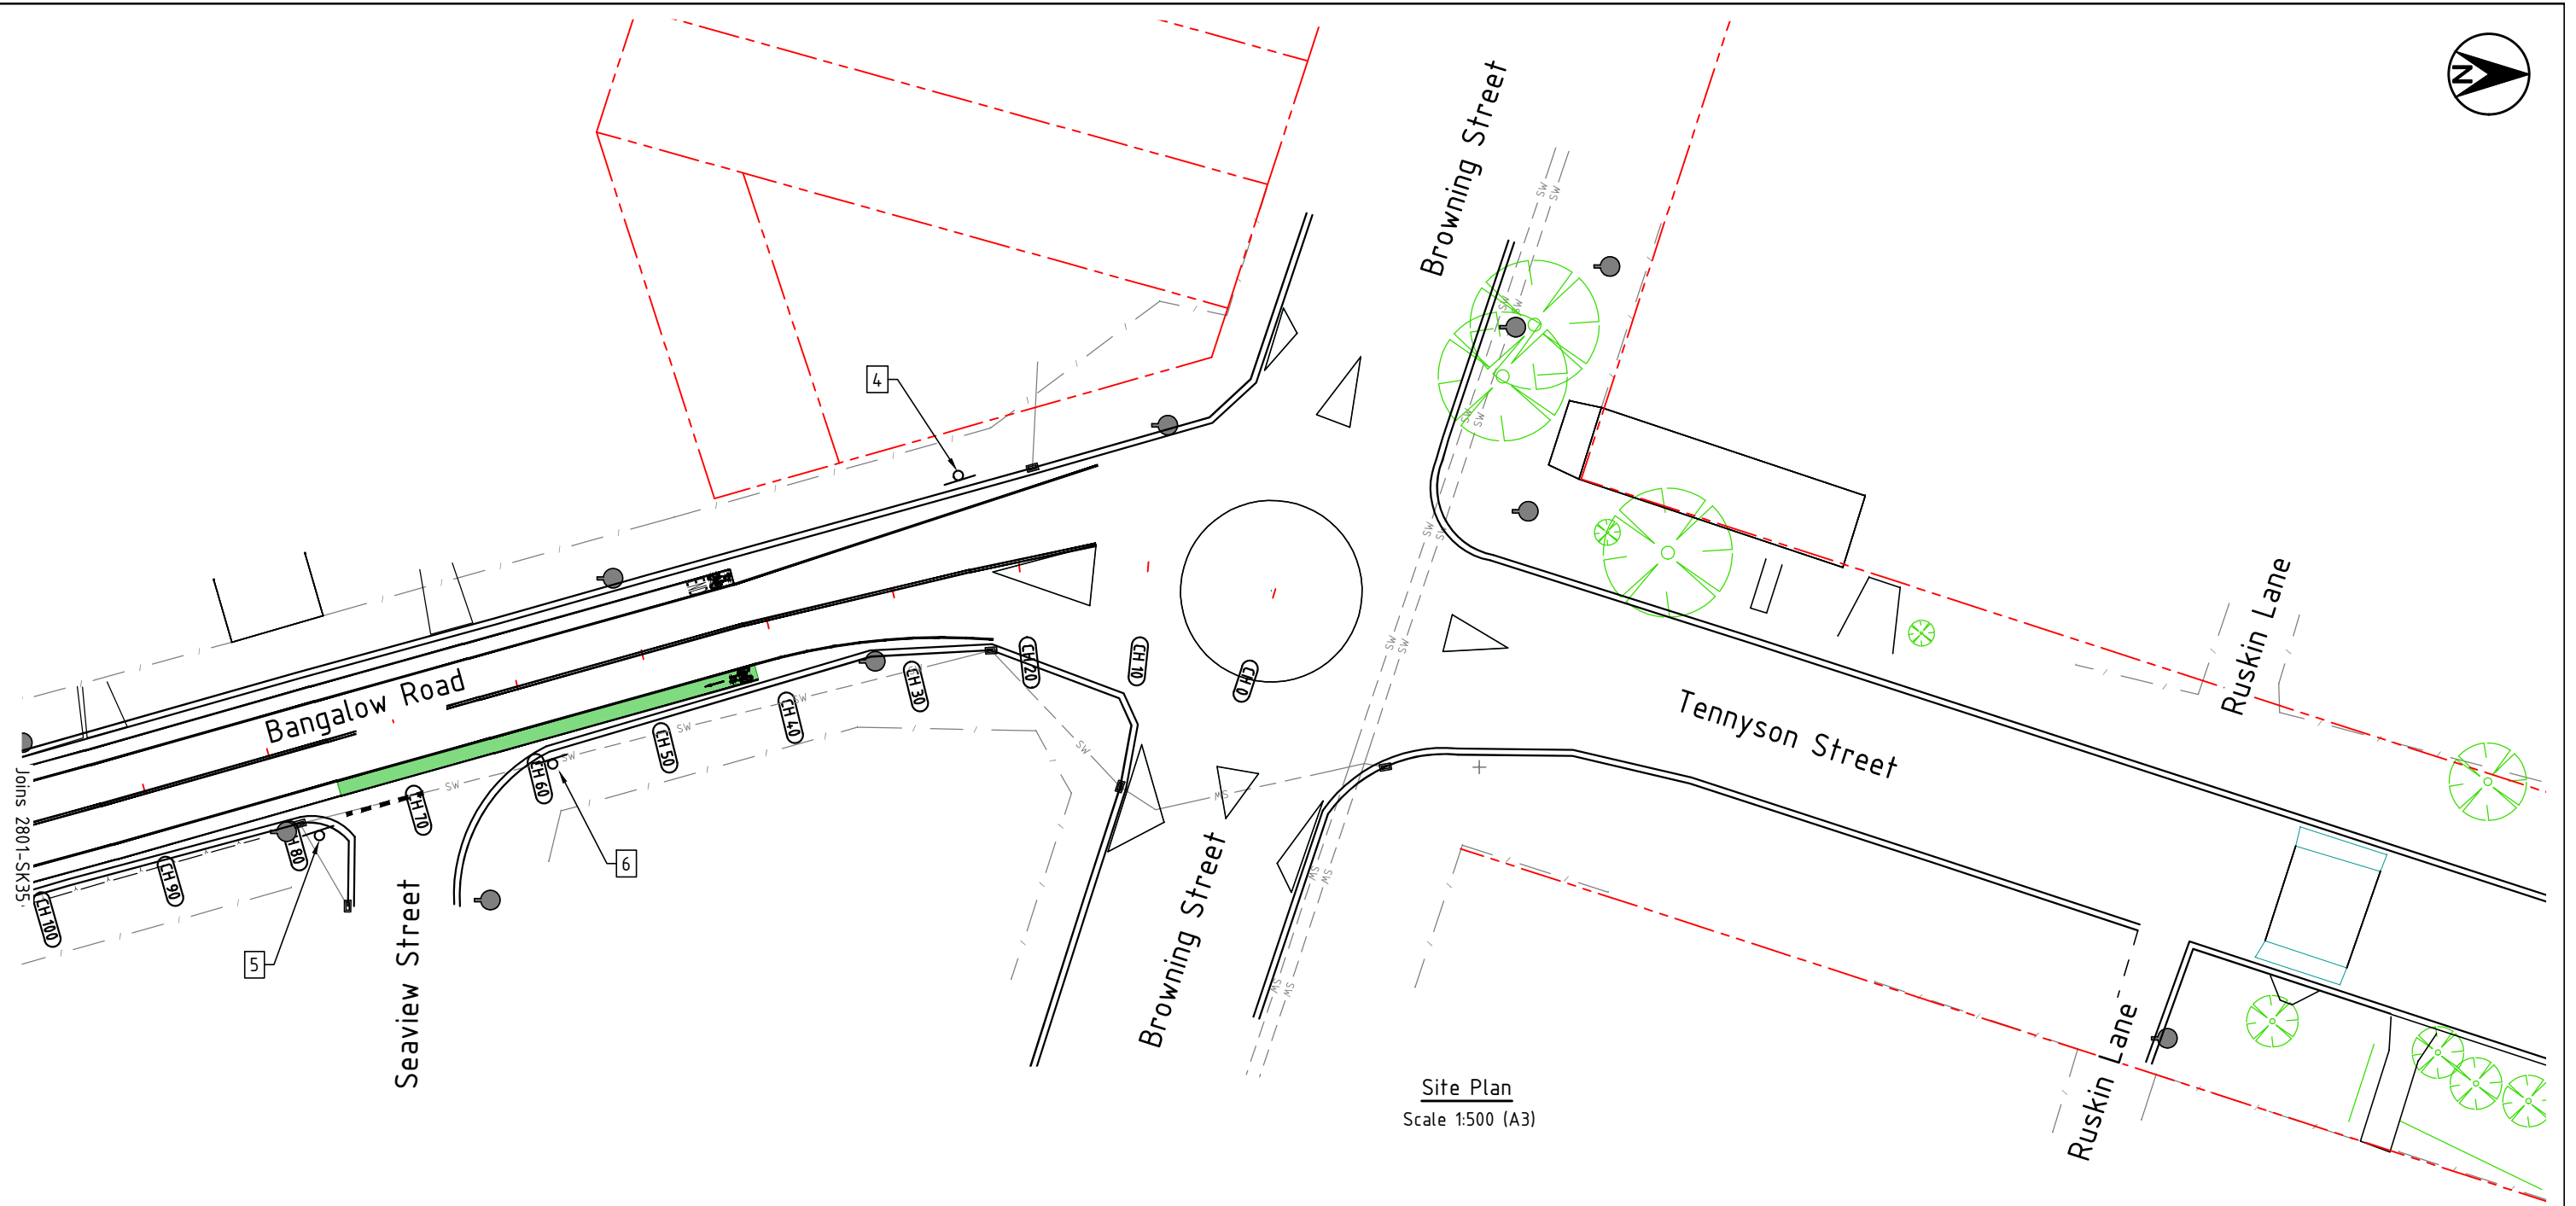

Site Plan
Scale 1:500 (A3)

LEGEND

- Proposed Linemarking
- Proposed Bike Lane pavement surface treatment
- Existing Property Boundary
- Existing Edge of bitumen
- Approx. Geocortex road chainage
- Existing power pole
- Existing sign
- Proposed sign

LEGEND - symbols and signage

- Bicycle symbol to AS1742.9
200m max. spacing
- R7-1-4 'Bike Lane'
- R7-1-4 'Bike Lane' and R7-2 'Ahead'
- R7-1-4 'Bike Lane' and R7-4 'End'
- R5-400 'No stopping'
- R5-400L 'No stopping Left'
- R5-400R 'No stopping Right'

PRELIMINARY
NOT FOR CONSTRUCTION

SCALE: A1 SHEET 1:250, A3 SHEET 1:500
0 2.5 5 10 15 20 25 m

Infrastructure Services
Council offices
70-90 Station Street,
Mullumbimby NSW 2482.
Phone 02 66267000
Fax 02 66843018
Website www.byron.nsw.gov.au



Approved on behalf of the General Manager

Designed	A.D.	16.07.20
Drawn	A.D.	16.07.20
Checked	D.S.	16.07.20
Horizontal datum	MGA	
Vertical datum	AHD	

Project:
**Cycleways-ECG-Bangalow/Broken Head Rd.
Onroad Cycleway-Suffolk Park to Byron Bay**

Project number:
2801

Plan title:
**Site plan Sheet 17
Ch100 to Ch0**

Drawing number	Issue
2801-SK36	A

Issue	Amendment details	Drawn	Check	Date
A	FOR COMMENT	A.D.	D.S.	17.07.20