


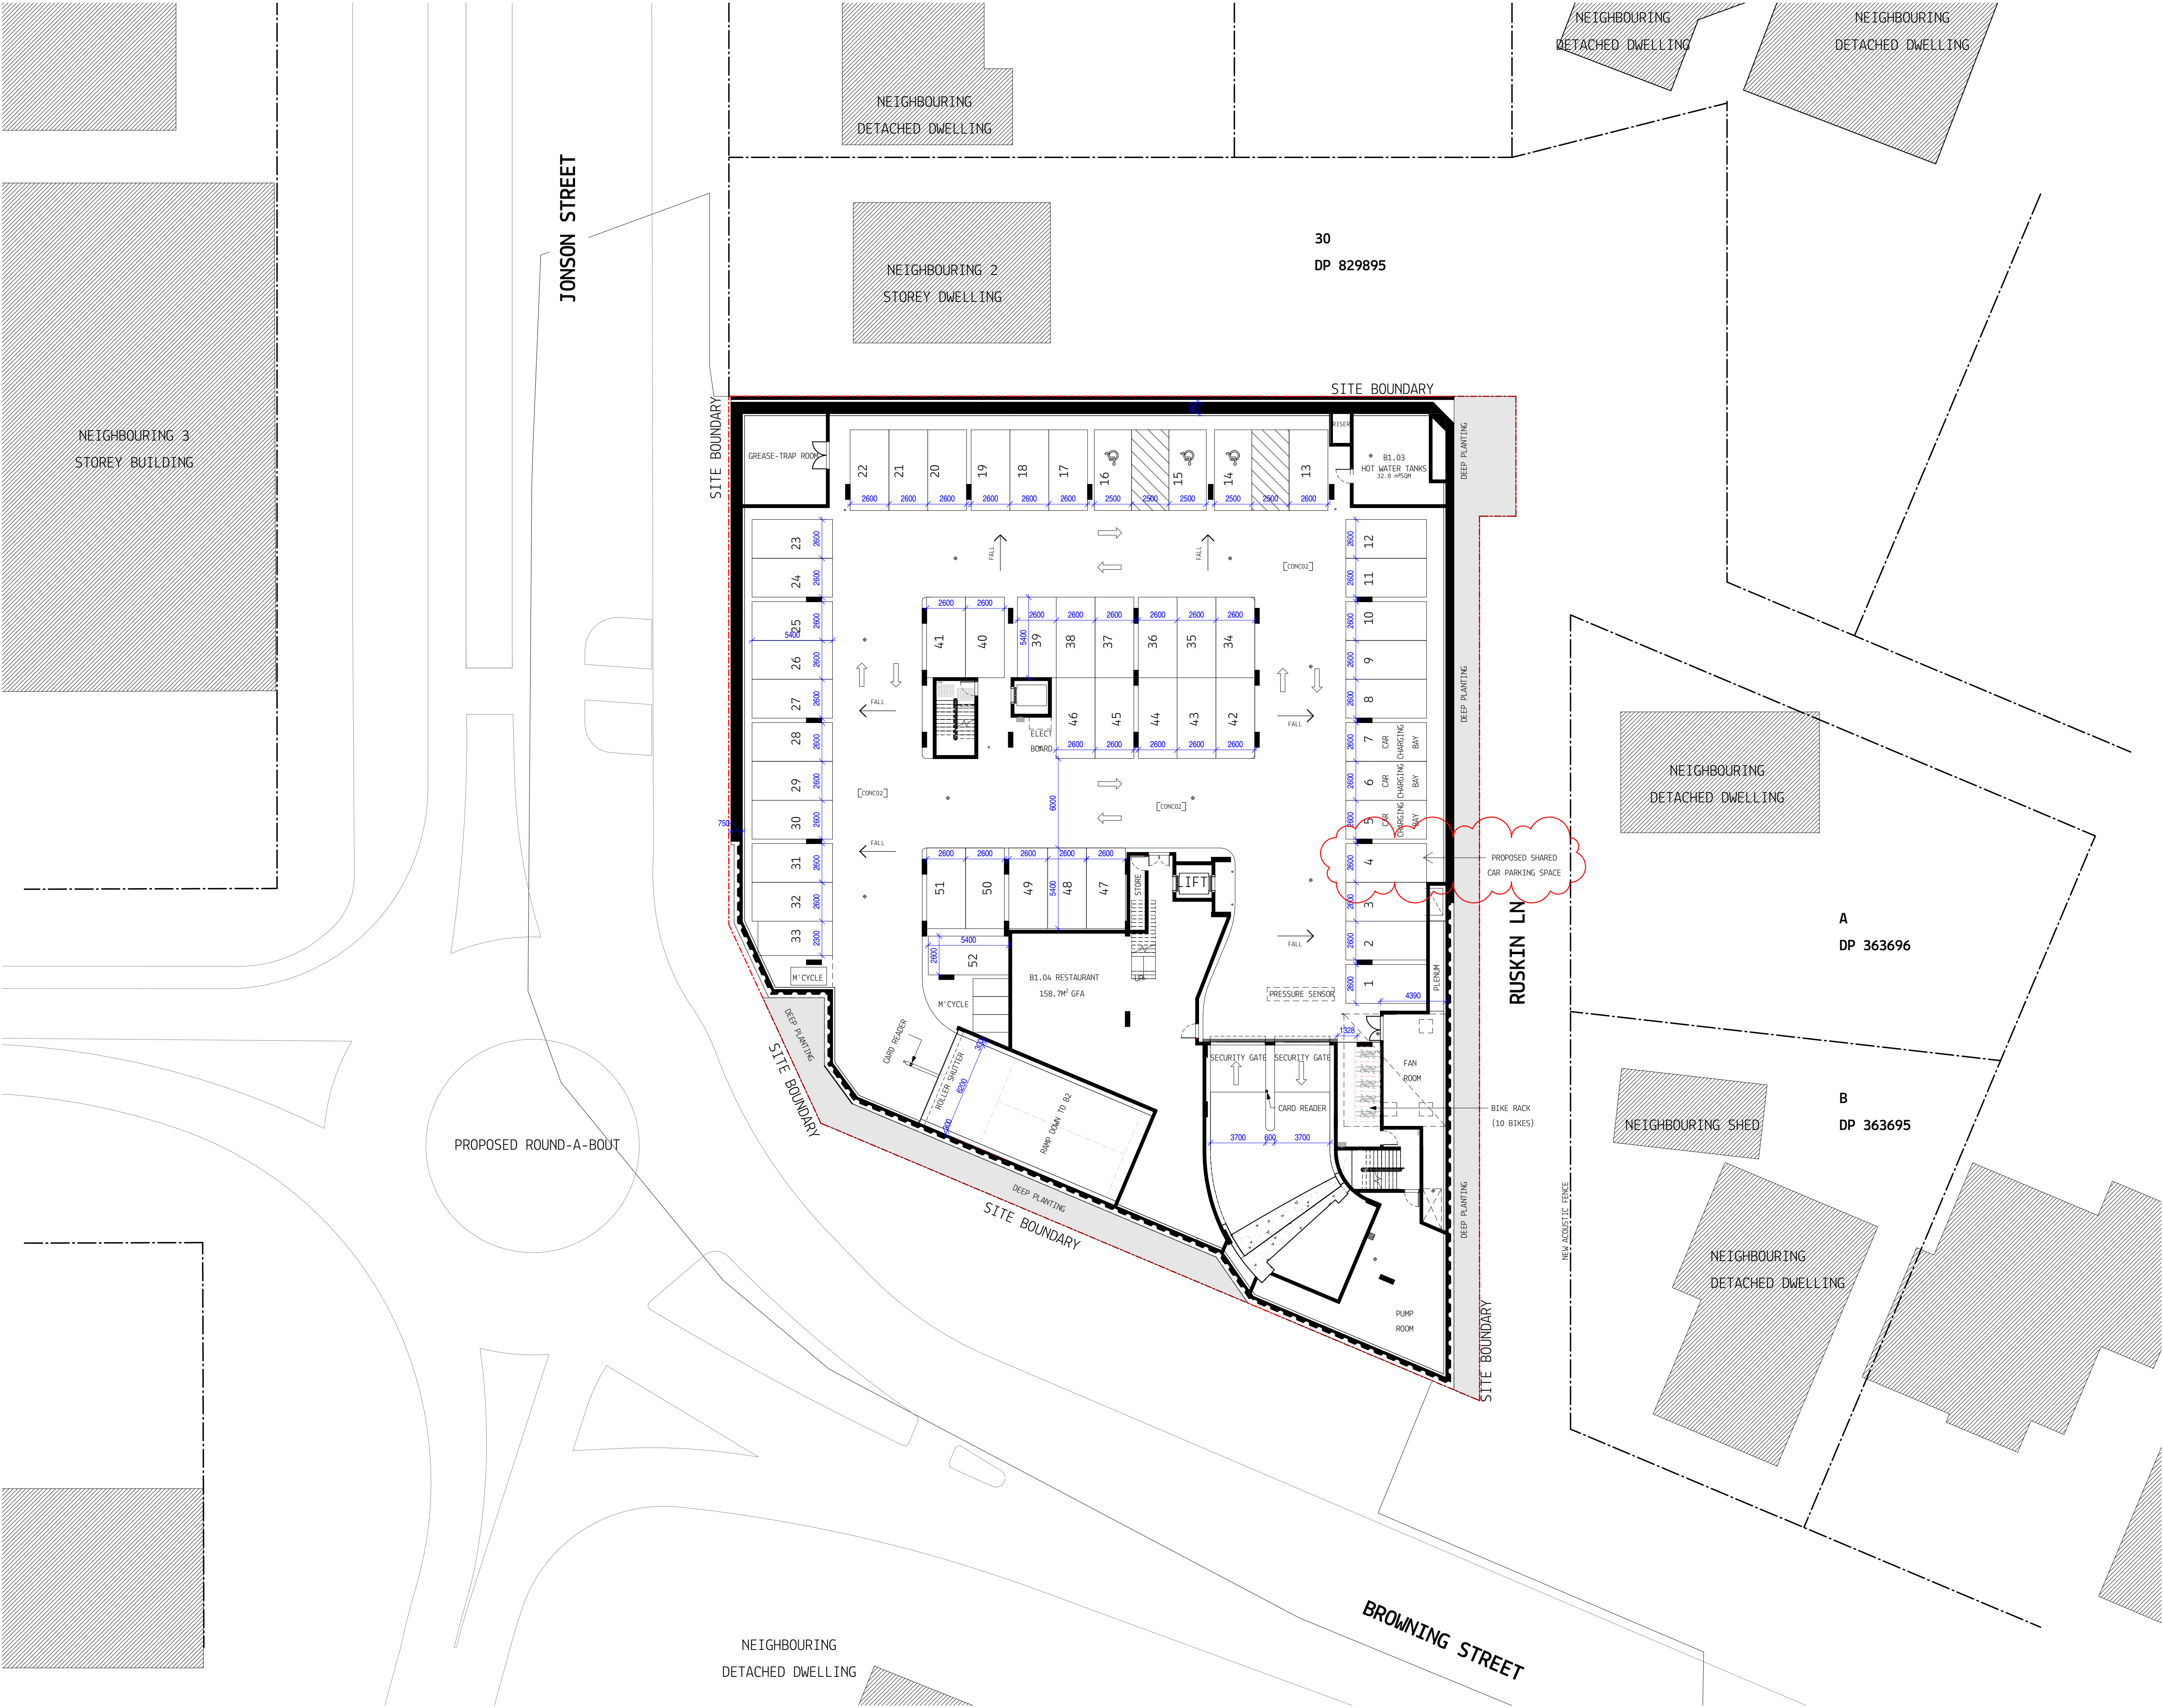

KEY PLAN

CLIENT

JD

Property Group

BUILDER

DISCLAIMER

MYERS ELLYETT Pty. Ltd. retains all common law, statutory law and other rights including copyright and intellectual property rights in respect of this document.

The recipient indemnifies MYERS ELLYETT Property Pty. Ltd. against all claims resulting from use of this document for any purpose other than its intended use, unauthorized changes or reuse of the document on other projects without the permission of MYERS ELLYETT Property Pty. Ltd.

Under no circumstance shall transfer of this document be deemed a sale or constitute a transfer of the license to use this document.

NOTES & DRAWING LEGEND:

PRINT DRAWING IN COLOUR
DO NOT SCALE OFF DRAWING
ALL DIMENSIONS TO BE VERIFIED ON SITE

GP .XXX-01 ROOM NO. TAG

XXX/AA-BB
12-08 PARTITION TAG - REFER PARTITION DRAWINGS

SL/000
XXXX CEILING/SOFT TAG - REFER EXTERNAL & INTERNAL FINISHES SCHEDULE

LT/12 XXX-3 FURNITURE/FODDERY TAG - REFER FODDERY SCHEDULE

DO XXX-01 DOOR NUMBER - REFER DOOR SCHEDULE

WF .X.XX-00 WINDOW NUMBER - REFER WINDOW SCHEDULE

CODE MATERIAL/ELEMENT/FINISH TAG - REFER FINISHES SCHEDULES & RELEVANT SCHEDULE

PXX-A PAINT TAG - REFER PAINT SCHEDULE

REV

DATE

DESCRIPTION

1

08.10.2019

DA ISSUE

2

08.08.2020

REVISED DA ISSUE

3

08.09.2020

REVISED DA ISSUE

4

15.10.2020

DA UPDATE

5

22.10.2020

DA UPDATE

6

11.03.2022

DA UPDATE

7

08.09.2022

DA UPDATE

ARCHITECT

MYERS ELLYETT

architecture + interior design

BRISBANE

21 Agars St,
Paddington, QLD 4064
AUSTRALIA
t +61(0)7 3876 6040

www.myersellyett.com.au

mail@myersellyett.com.au

ACN 607 789 444

PROJECT

JONSON ST MIXED-USE

DEVELOPMENT

SHEET TITLE

BASEMENT 1

PROJECT NUMBER

200604

COORDINATED

SCALE 100% @ A1

1 : 200

PHASE

TP1.06

REVIEWED

APPROVED

NORTH POINT


DRAWING NUMBER

TP1.06

REVISION

7

DA ISSUE

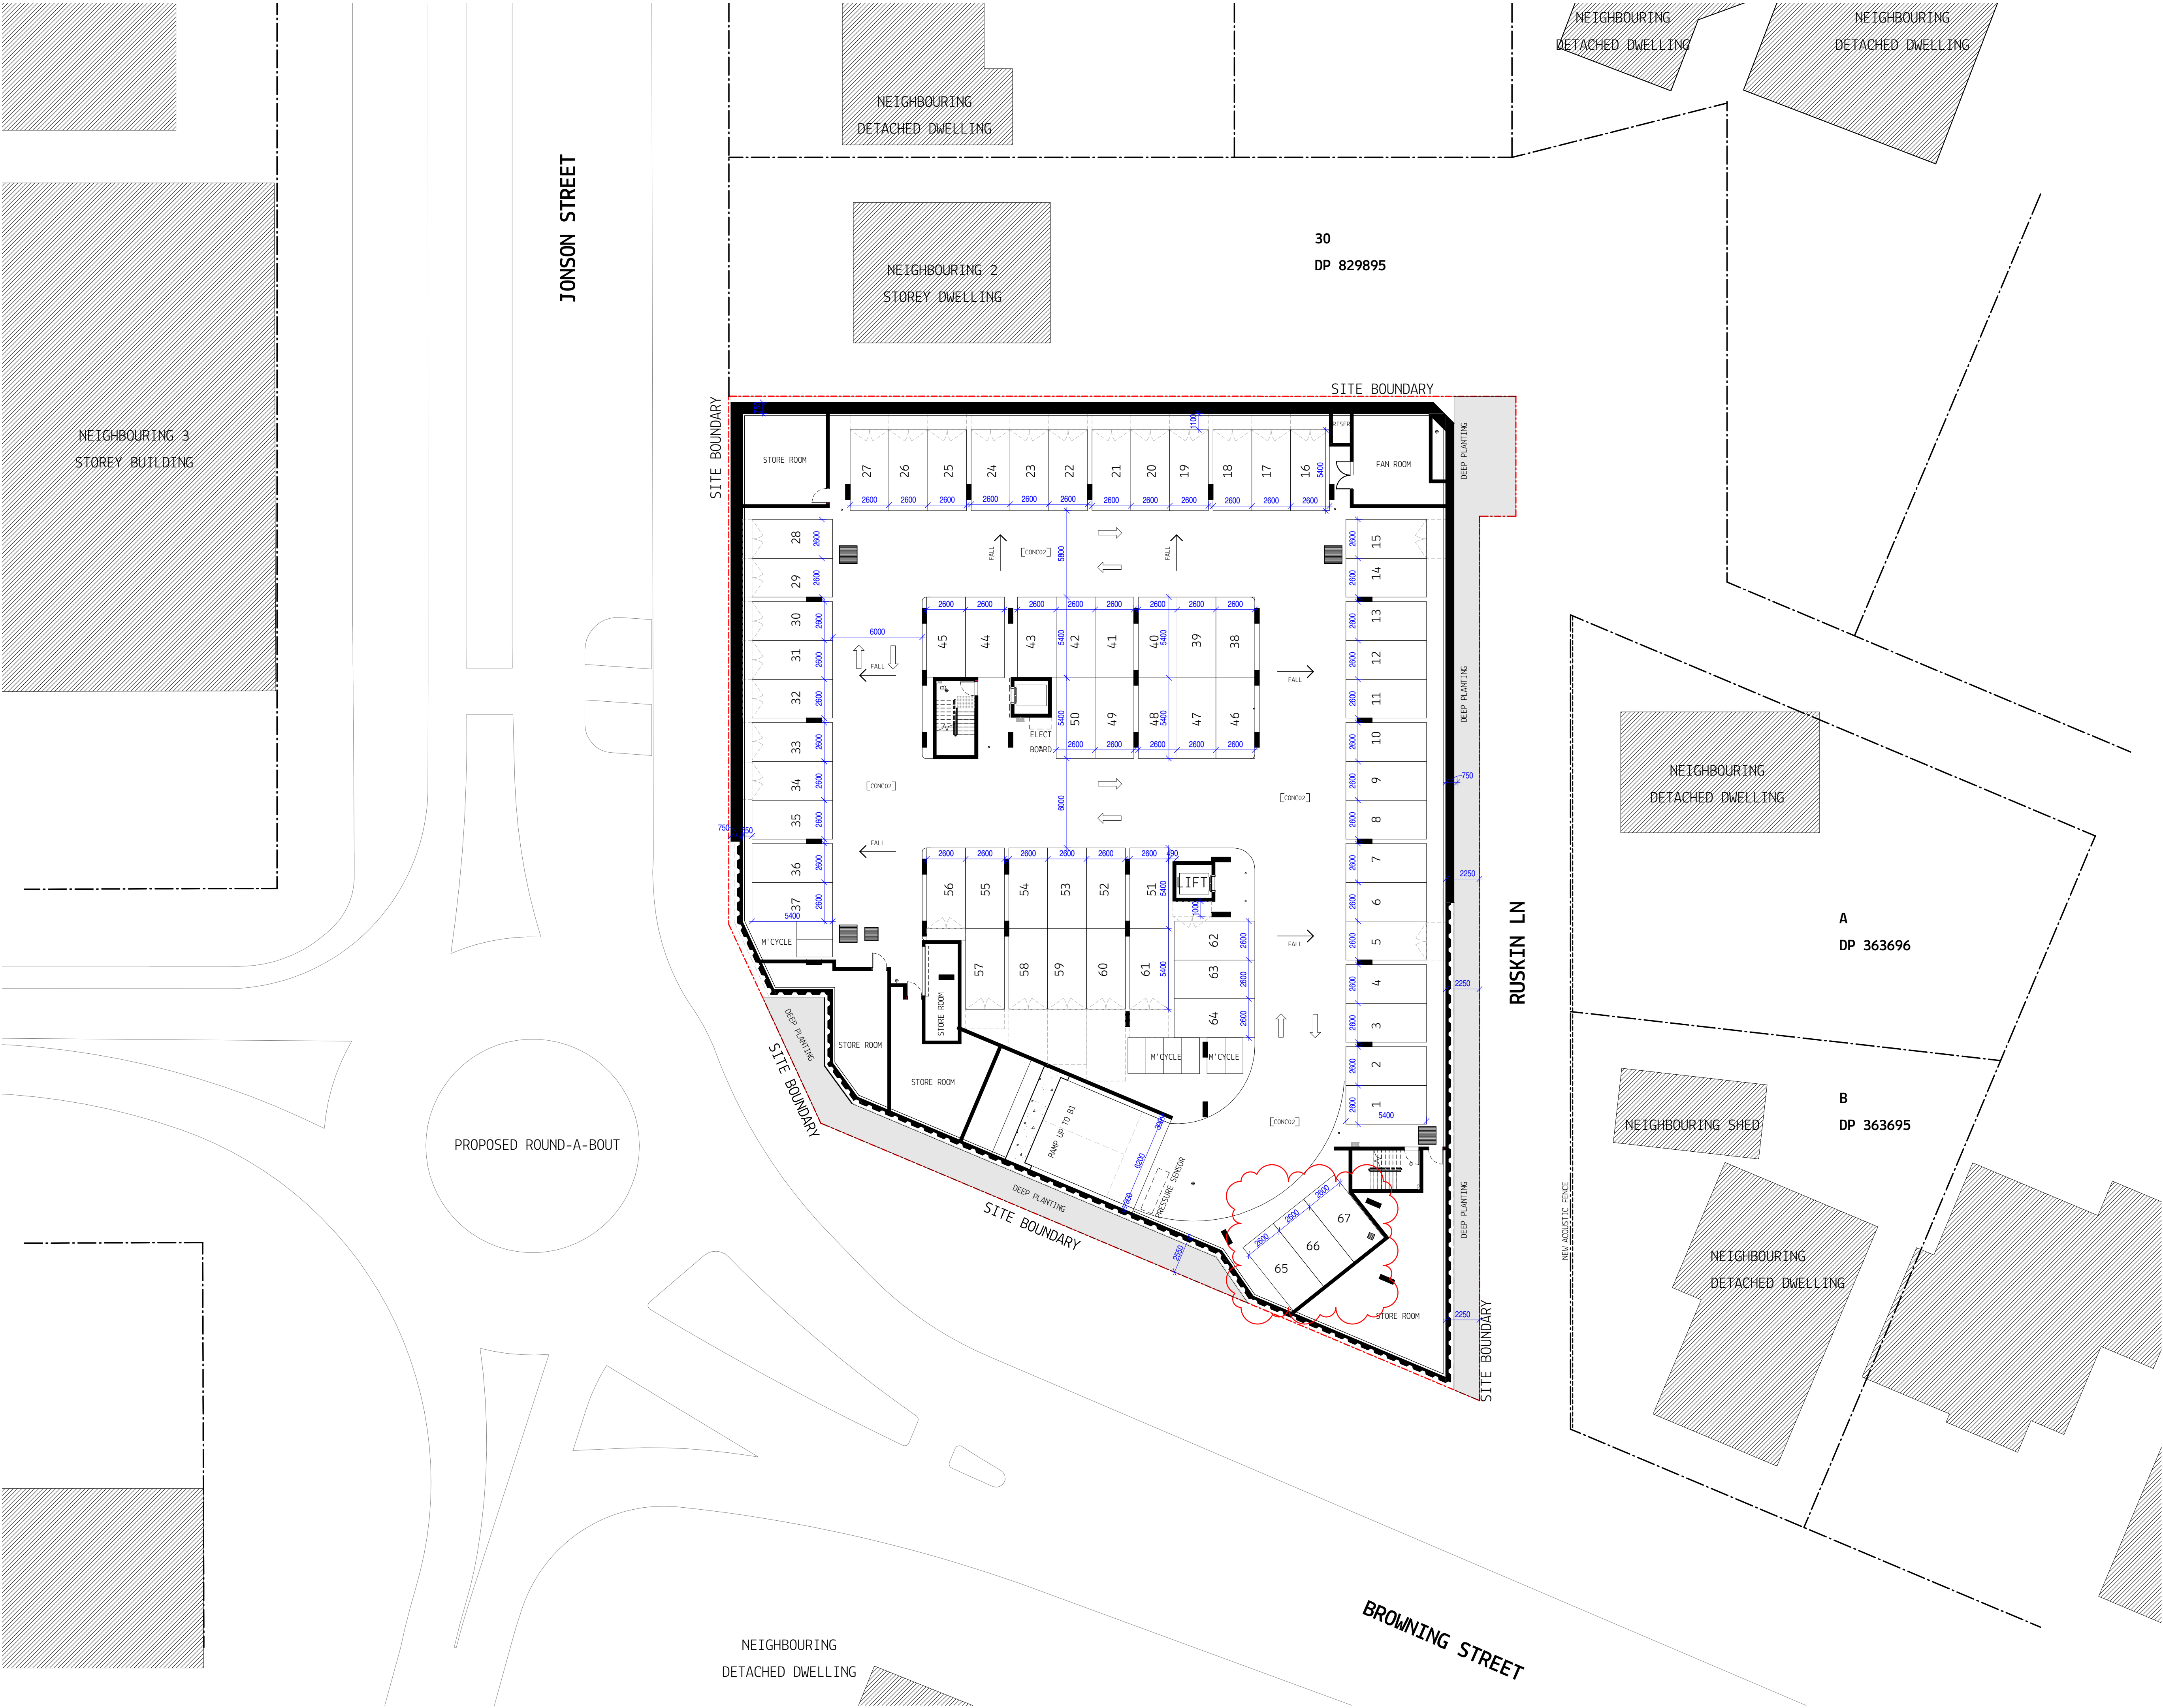

KEY PLAN

CLIENT

JD

Property Group

BUILDER

DISCLAIMER

MYERS ELLYETT Pty. Ltd. retains all common law, statutory law and other rights including copyright and intellectual property rights in respect of this document.

The recipient indemnifies MYERS ELLYETT Property Pty. Ltd. against all claims resulting from use of this document for any purpose other than its intended use, unauthorized changes or reuse of the document on other projects without the permission of MYERS ELLYETT Property Pty. Ltd.

Under no circumstance shall transfer of this document be deemed a sale or constitute a transfer of the license to use this document.

NOTES & DRAWING LEGEND:

PRINT DRAWING IN COLOUR
DO NOT SCALE OFF DRAWING
ALL DIMENSIONS TO BE VERIFIED ON SITE

GP-XXX-01 ROOM NO. TAG

XXX/AA-BB
12-08 PARTITION TAG - REFER PARTITION DRAWINGS

SLDROW
XXXX CEILING/SOFT TAG - REFER EXTERNAL & INTERNAL FINISHES SCHEDULE

LT/JS-XX-X FURNITURE/JOINERY TAG - REFER JOINERY SCHEDULE

DO-XXX-01 DOOR NUMBER - REFER DOOR SCHEDULE

WF-X-XX-001 WINDOW NUMBER - REFER WINDOW SCHEDULE

CODE MATERIAL/ELEMENT/FINISH TAG - REFER FINISHES SCHEDULES & RELEVANT SCHEDULE

PALX-A PAINT TAG - REFER PAINT SCHEDULE

REV

DATE

DA ISSUE

DESCRIPTION

1

08.10.2019

DA ISSUE

2

08.08.2020

REVISED DA ISSUE

3

08.09.2020

REVISED DA ISSUE

4

15.10.2020

DA UPDATE

5

21.03.2022

DA UPDATE

6

08.09.2022

DA UPDATE

ARCHITECT

MYERS ELLYETT

architecture + interior design

BRISBANE

21 Agars St,
Paddington, QLD 4064
AUSTRALIA
t +61(0)7 3876 6040

www.myersellyett.com.au
mail@myersellyett.com.au
ACN 607 789 444

PROJECT

JONSON ST MIXED-USE
DEVELOPMENT

SHEET TITLE

BASEMENT 2

PROJECT NUMBER

200604

COORDINATED

REVIEWED

APPROVED

SCALE 100% @ A1

1 : 200

NORTH POINT

PHASE

DRAWING NUMBER

REVISION

TP1.07

6

DA ISSUE

