

REVISION C
MOVE STRUCTURE EAST TO AVOID SEWER LINE


Byron Bay
Drafting

www.byronbaydrafting.com

Client Name First Sun Holiday Park	Date: SSUE>	
Project Name Proposed Carport & Shed	Status: DA	
Lawson St Byron bay 2481	Project No: 170725	Drawing No.: 01 REVISION: C
####	Plot Date:	23/02/2018

The builder and contractors shall check and verify all dimensions on site or off site prior to fabrication and verify all errors and omissions to the designer/draftsperson. Drawings to remain the copyright of Byron Bay Drafting and manufacture shall not commence until return of unamended shop drawings. Figured dimensions are to be read in preference to scaled. Drawings shall not be used for construction purposes until issued by Eirin Gonella for construction.
 THESE DRAWINGS ARE NOT FOR CONSTRUCTION.

REVISION B:
-Sewer detail added to Survey & Site Plan
-Location of posts amended on Ground floor plan

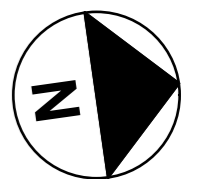



EXTENT OF SITE PLAN

-1.

SURVEY

1:1000

Byron Bay
Drafting


www.byronbaydrafting.com

Client Name
First Sun Holiday Park
Project Name
Proposed Carport & Shed
Lawson St Byron bay
2481

####

Date: SSUE>		
Status: DA		
Project No: 170725	Drawing No.: 02	REVISION: C
Plot Date:	23/02/2018	

The builder and contractors shall check and verify all dimensions on site or off site prior to fabrication and verify all errors and omissions to the designer/draftsperson. Drawings to remain the copyright of Byron Bay Drafting and manufacture shall not commence until return of unamended shop drawings. Figured dimensions are to be read in preference to scaled. Drawings shall not be used for construction purposes until issued by Eirin Gonella for construction. THESE DRAWINGS ARE NOT FOR CONSTRUCTION.

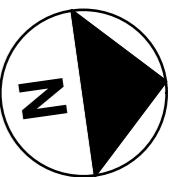




EXISTING BUILDINGS



PROPOSED CARPORT & SHED

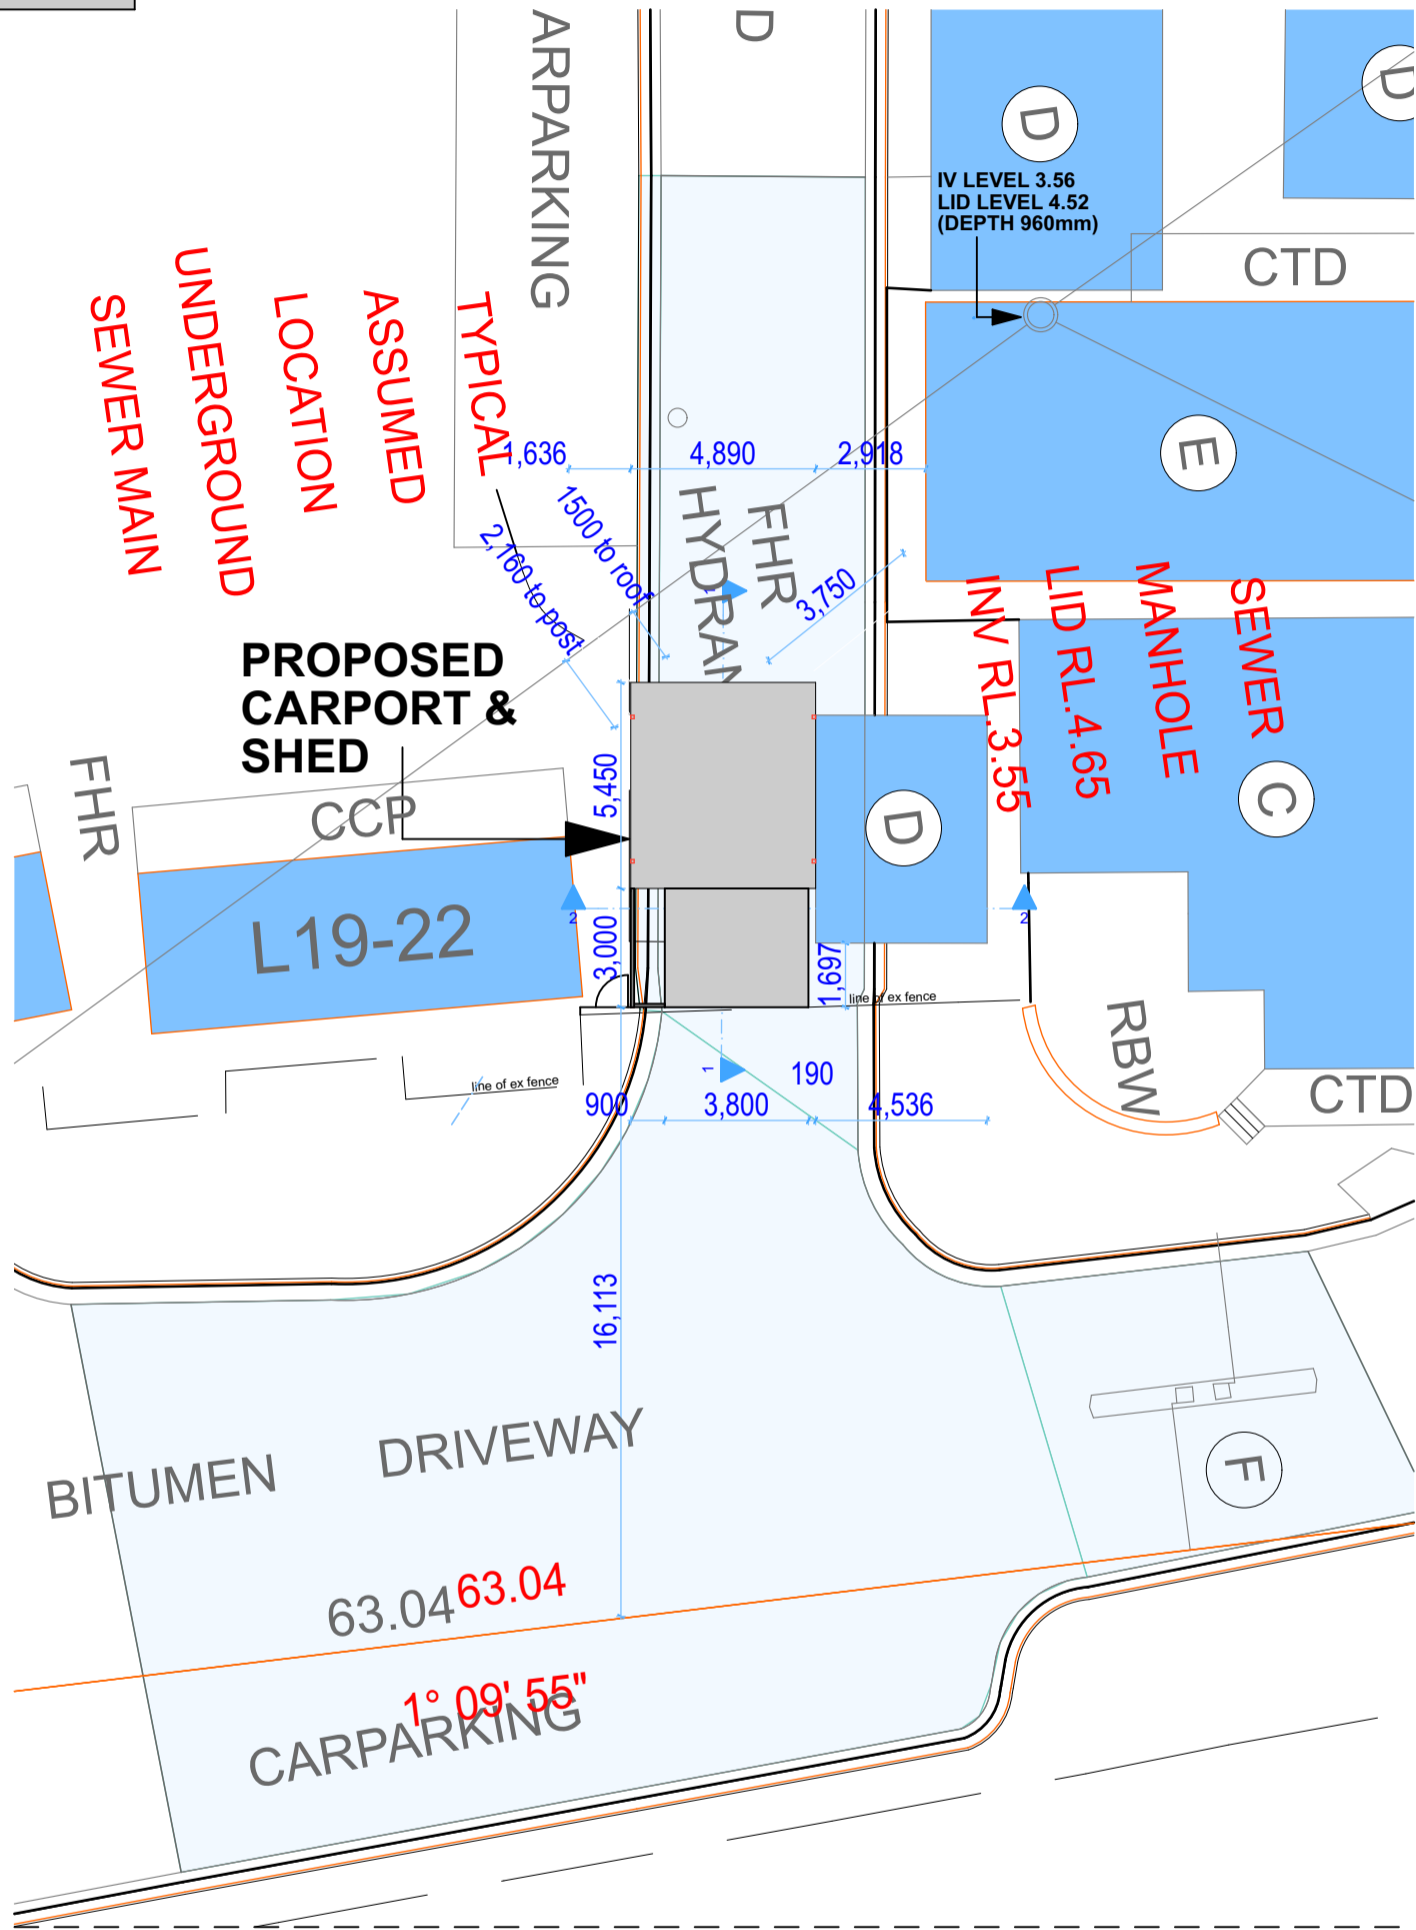

-1.

SITE PLAN

1:200

NOTE
ENSURE MIN DISTANCE OF 1.5m FROM POSTS TO
SEWER LINE


Byron Bay
Drafting


www.byronbaydrafting.com

Client Name
First Sun Holiday Park
Project Name
Proposed Carport & Shed
Lawson St Byron bay
2481
####

Status: DA	Date: SSUE>
Project No: 170725	Drawing No.: 03 REVISION: B
Plot Date:	23/02/2018

The builder and contractors shall check and verify all dimensions on site or off site prior to fabrication and verify all errors and omissions to the designer/draftsperson. Drawings to remain the copyright of Byron Bay Drafting and manufacture shall not commence until return of unamended shop drawings. Figured dimensions are to be read in preference to scaled. Drawings shall not be used for construction purposes until issued by Eirin Gonella for construction. THESE DRAWINGS ARE NOT FOR CONSTRUCTION.

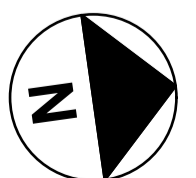

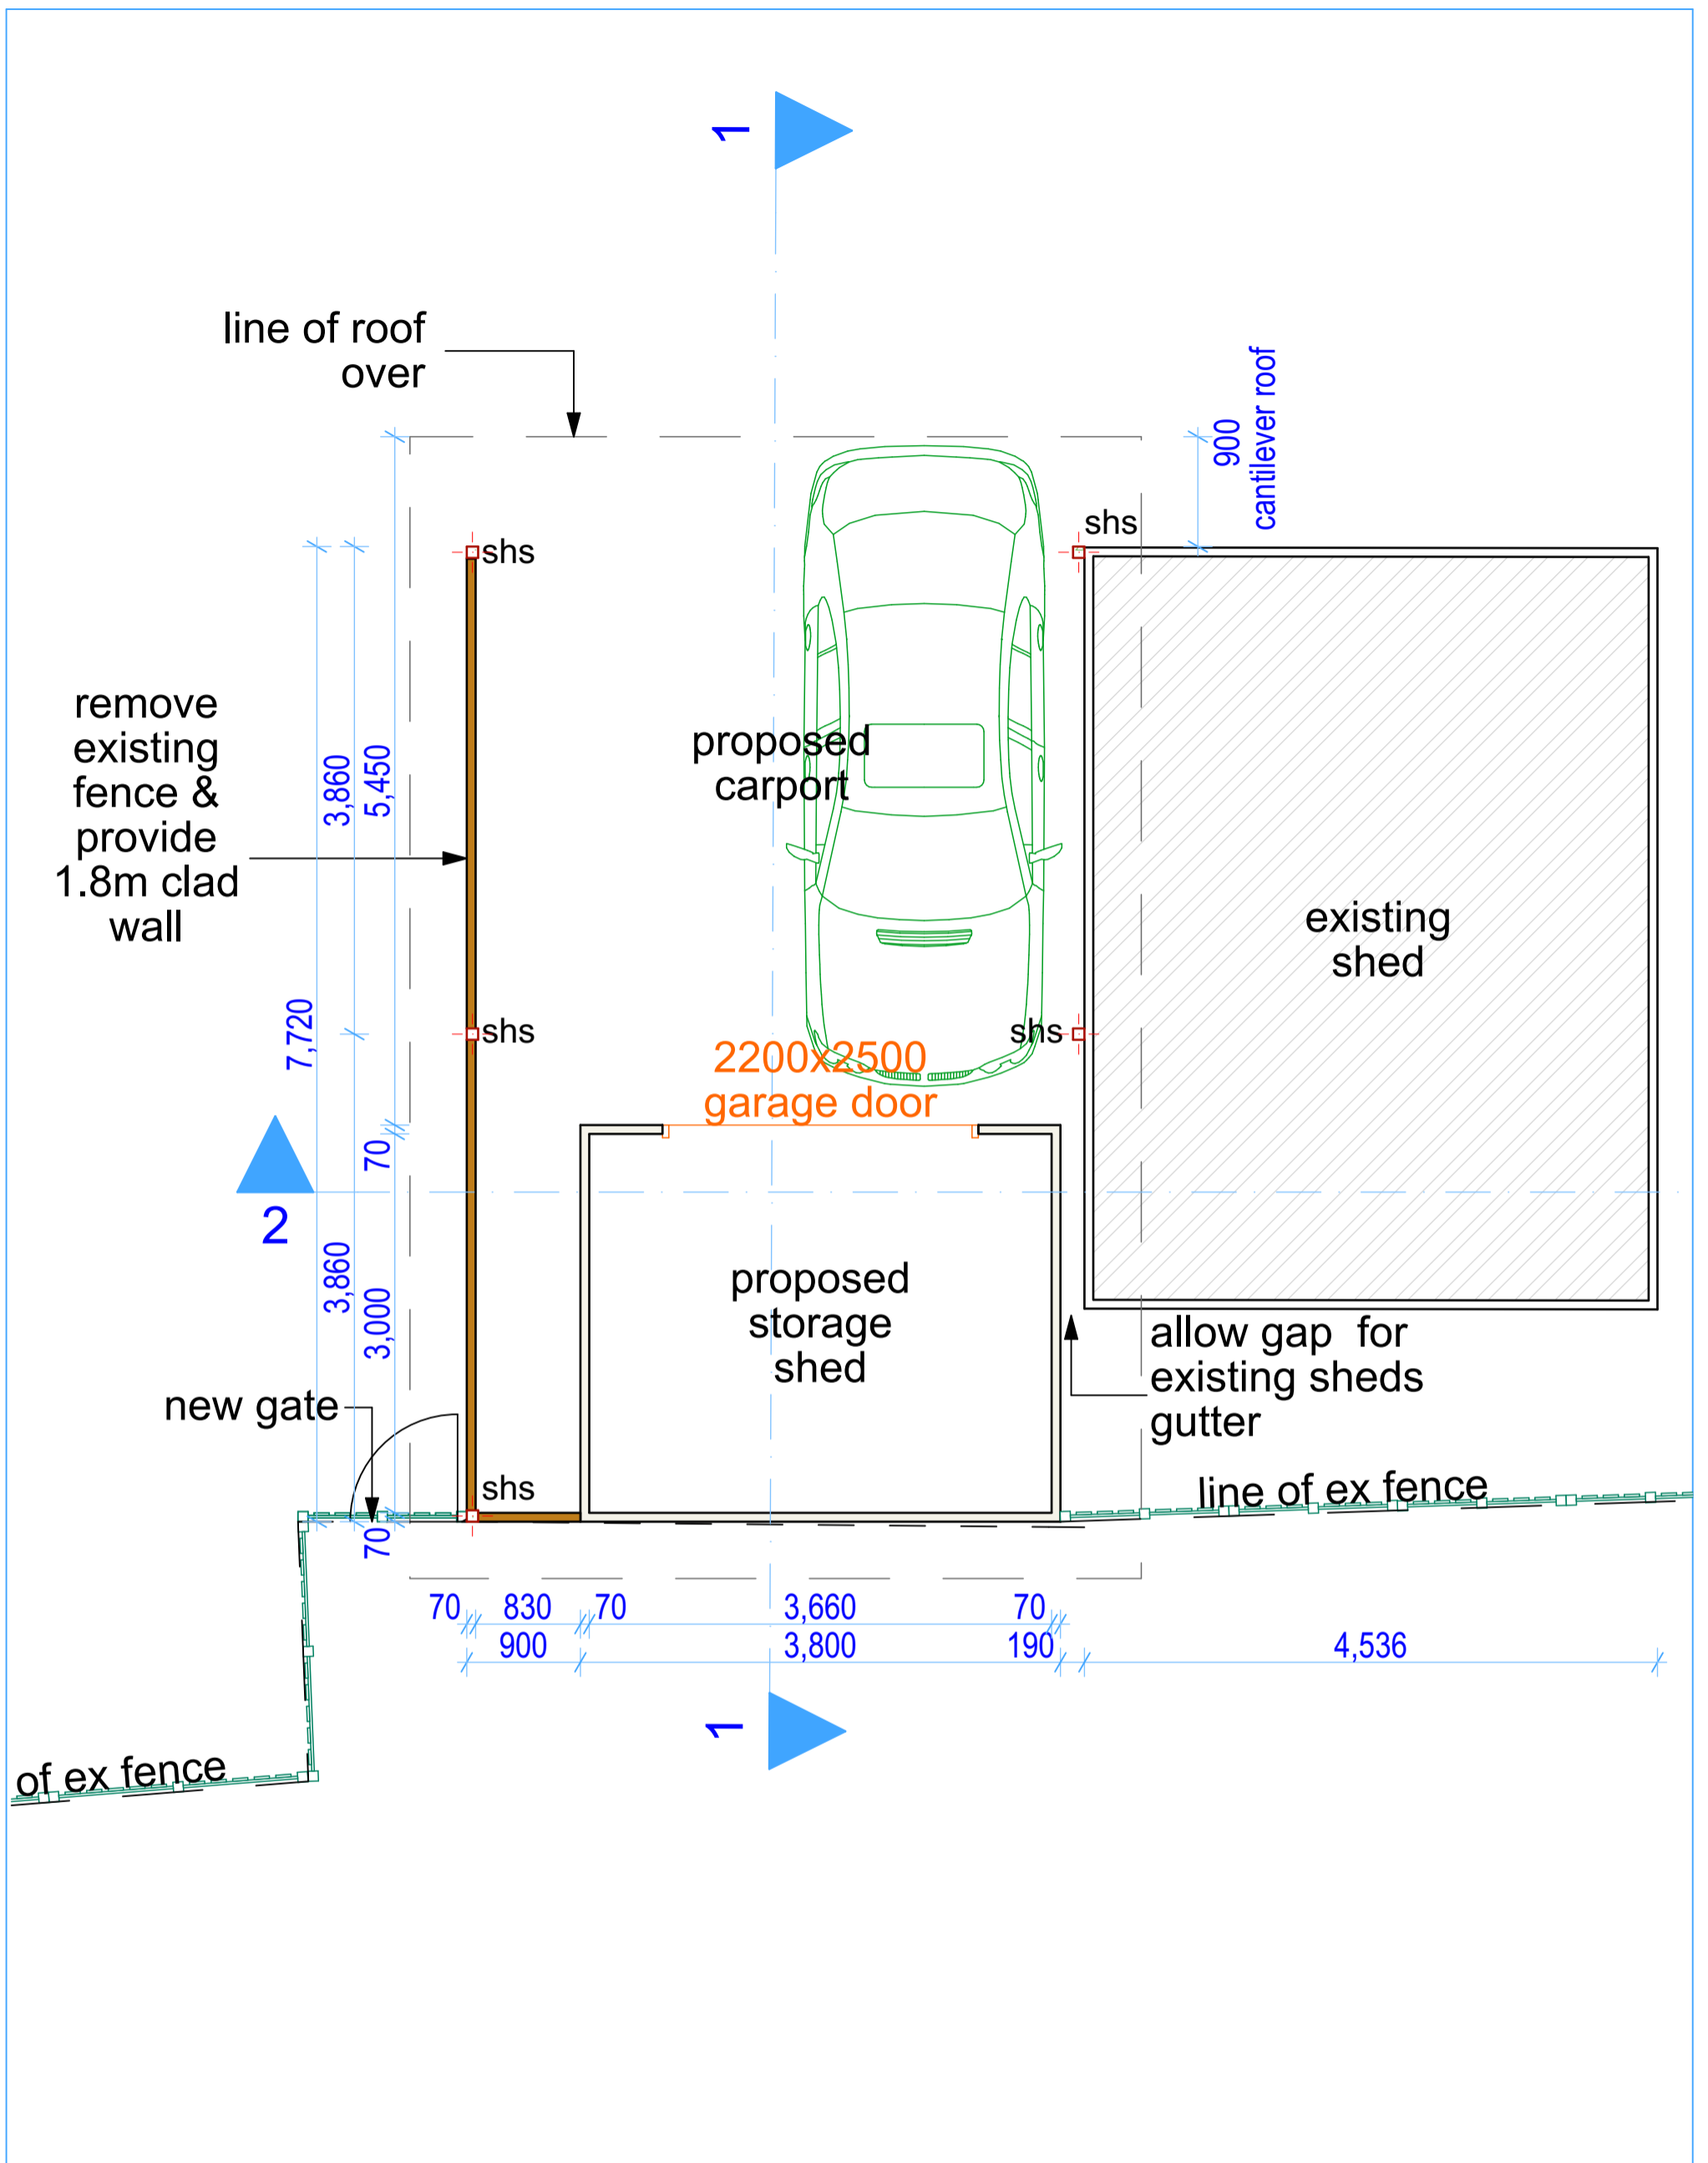


0. GROUND FLOOR PLAN 1:50


Byron Bay Drafting
www.byronbaydrafting.com

Client Name
First Sun Holiday Park
Project Name
Proposed Carport & Shed
Lawson St Byron bay
2481
####

Status: DA	Date: SSUE>
Project No: 170725	Drawing No.: 04 REVISION: B
Plot Date:	23/02/2018

The builder and contractors shall check and verify all dimensions on site or off site prior to fabrication and verify all errors and omissions to the designer/draftsperson. Drawings to remain the copyright of Byron Bay Drafting and manufacture shall not commence until return of unamended shop drawings. Figured dimensions are to be read in preference to scaled. Drawings shall not be used for construction purposes until issued by Eirin Gonella for construction.
THESE DRAWINGS ARE NOT FOR CONSTRUCTION.

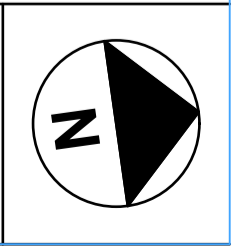

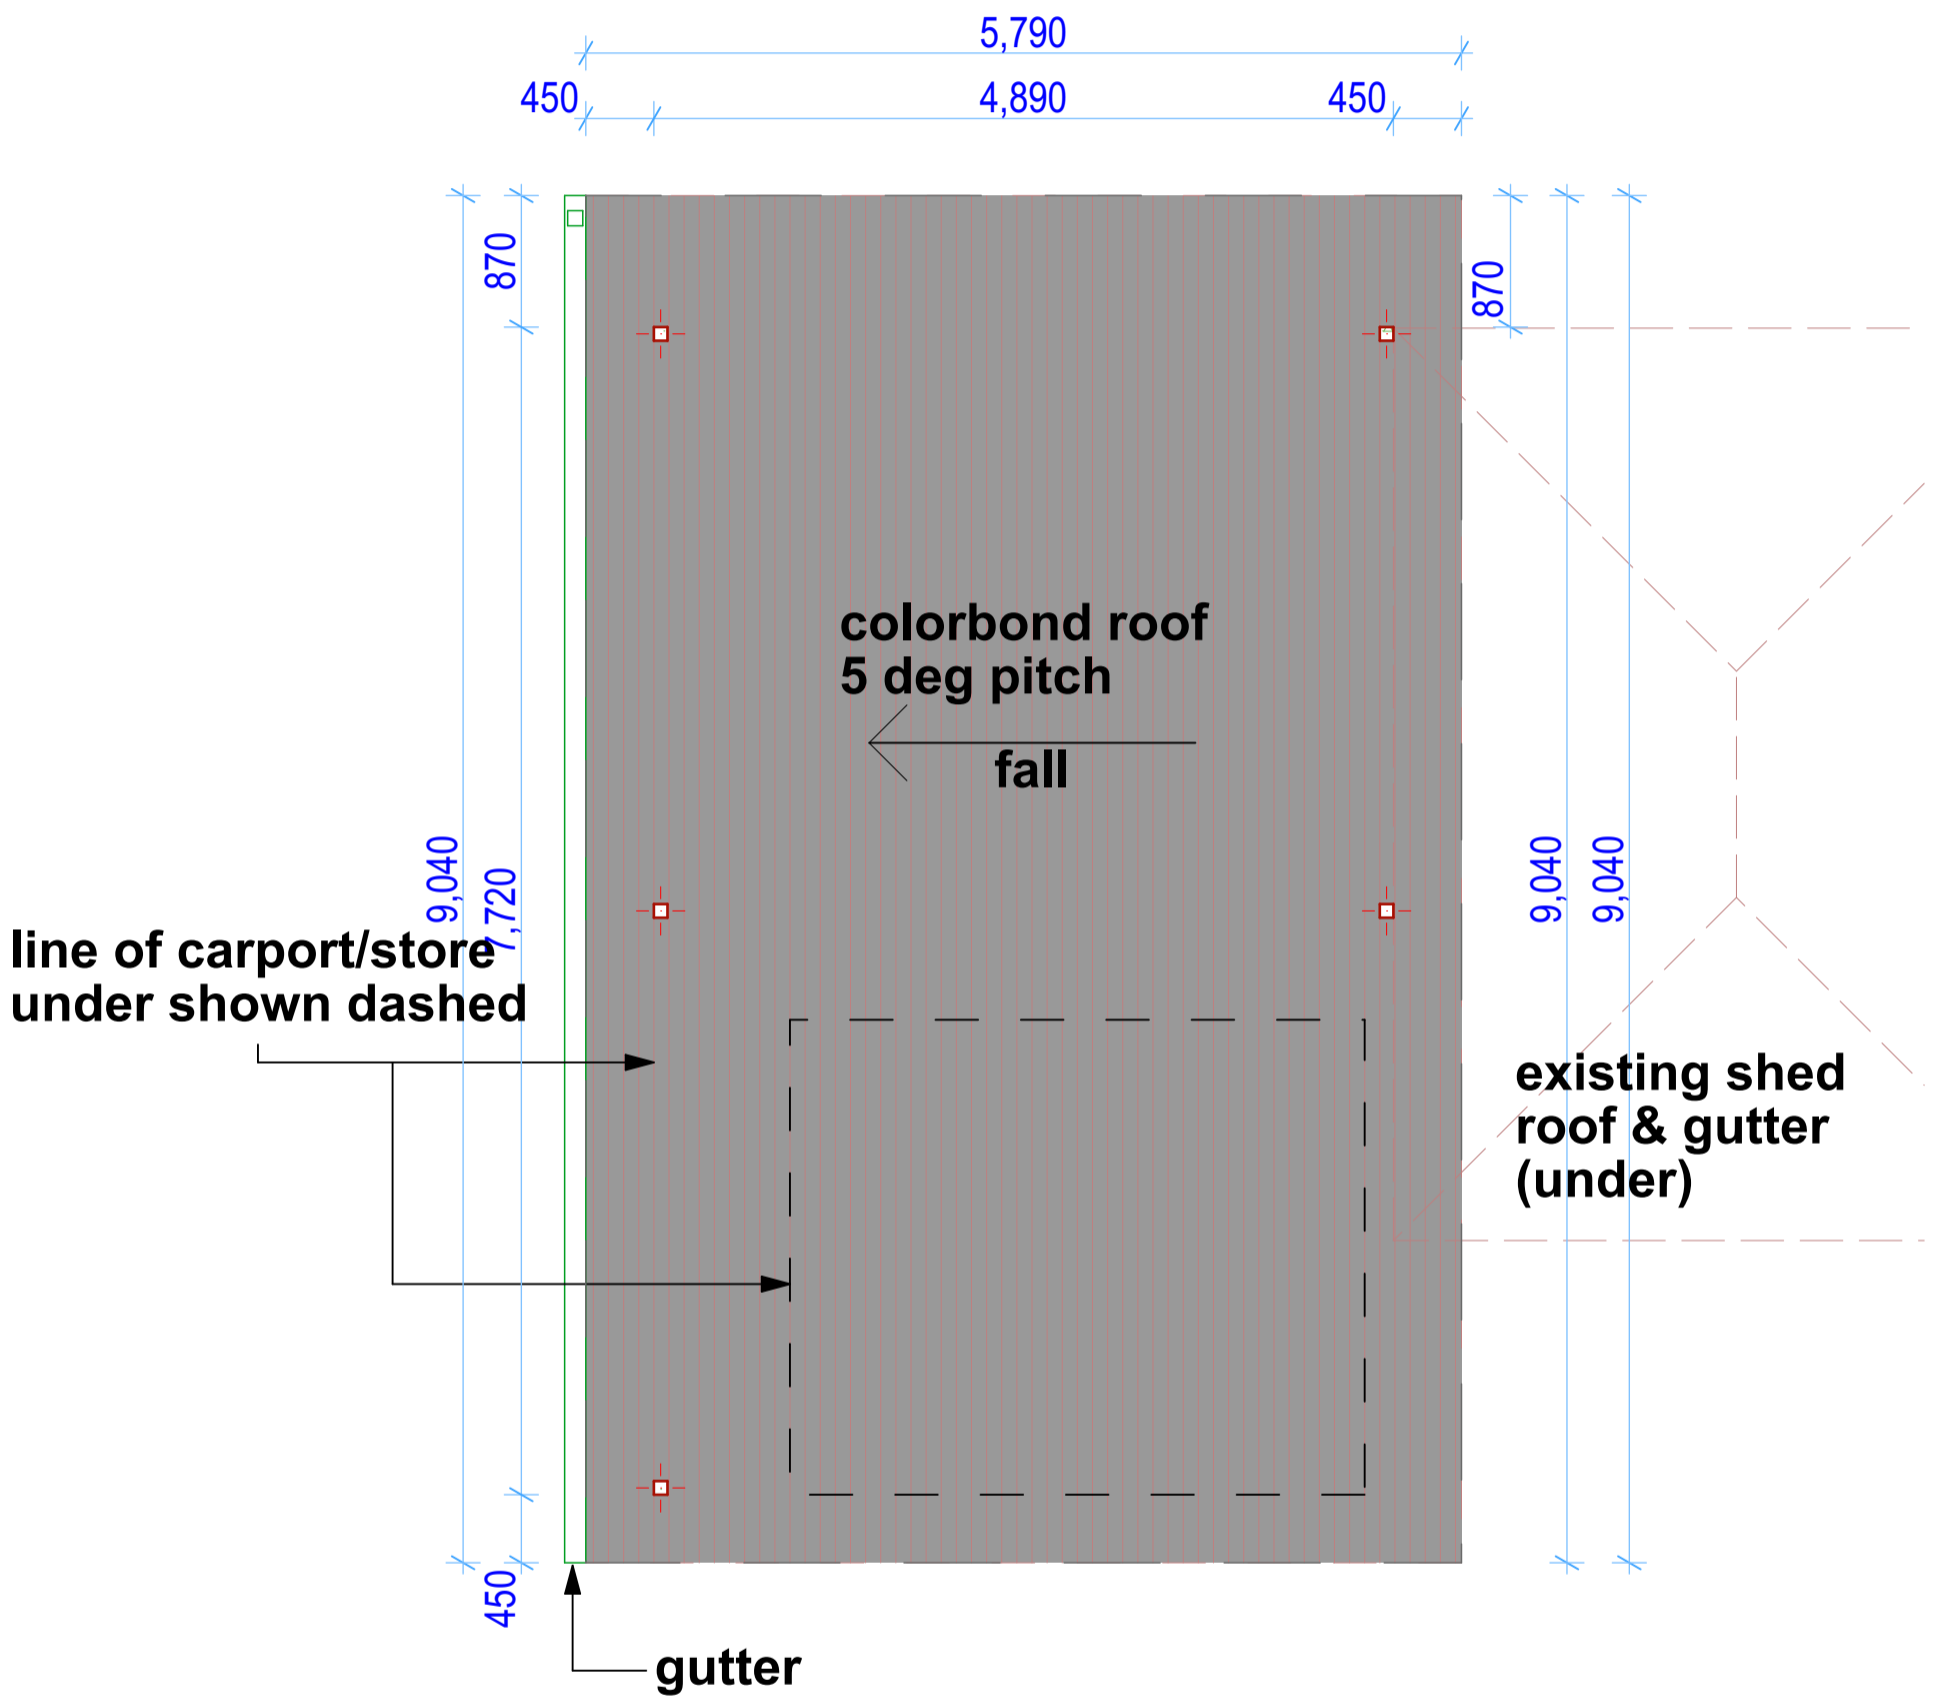

1.

ROOF PLAN

1:50

**Byron Bay
Drafting**


www.byronbaydrafting.com

Client Name
First Sun Holiday Park
Project Name
Proposed Carport & Shed
Lawson St Byron bay
2481


####

Status: DA	Date: SSUE>
Project No: 170725	Drawing No.: 05 REVISION: B
Plot Date:	23/02/2018

The builder and contractors shall check and verify all dimensions on site or off site prior to fabrication and verify all errors and omissions to the designer/draftsperson. Drawings to remain the copyright of Byron Bay Drafting and manufacture shall not commence until return of unamended shop drawings. Figured dimensions are to be read in preference to scaled. Drawings shall not be used for construction purposes until issued by Eirin Gonella for construction.
THESE DRAWINGS ARE NOT FOR CONSTRUCTION.

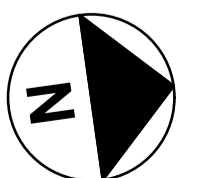


NOTE
PAD FOOTINGS FOR SHS POSTS
AND NEW SLAB TO ENGINEERS
DETAIL WHERE REQUIRED.

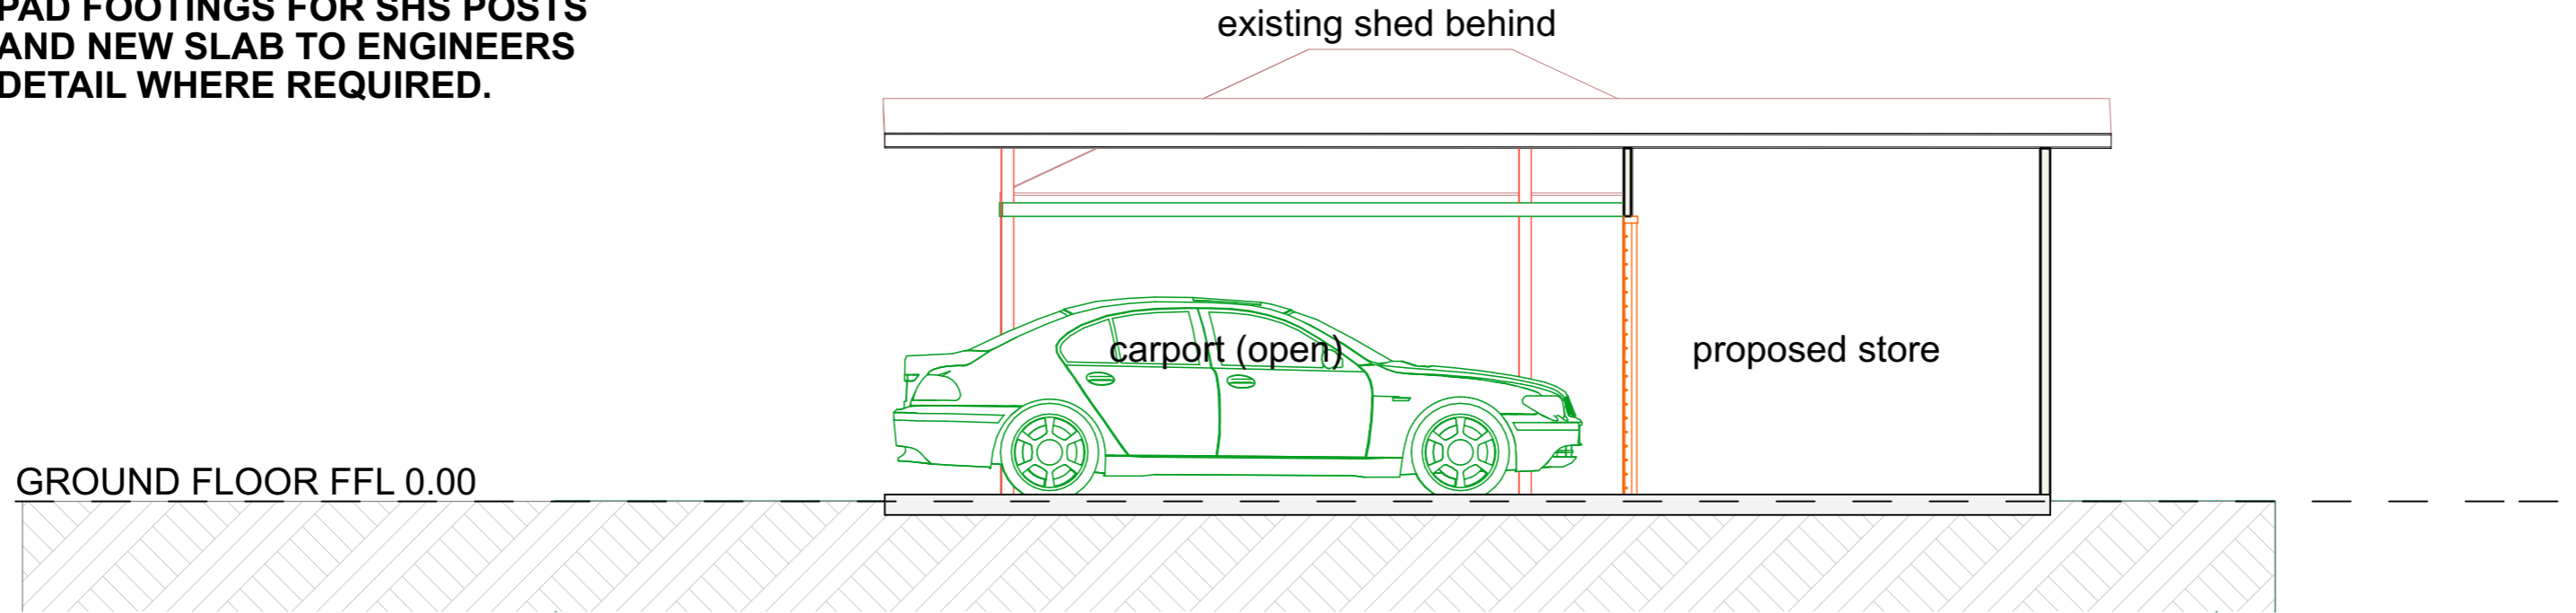

1

section

1:50

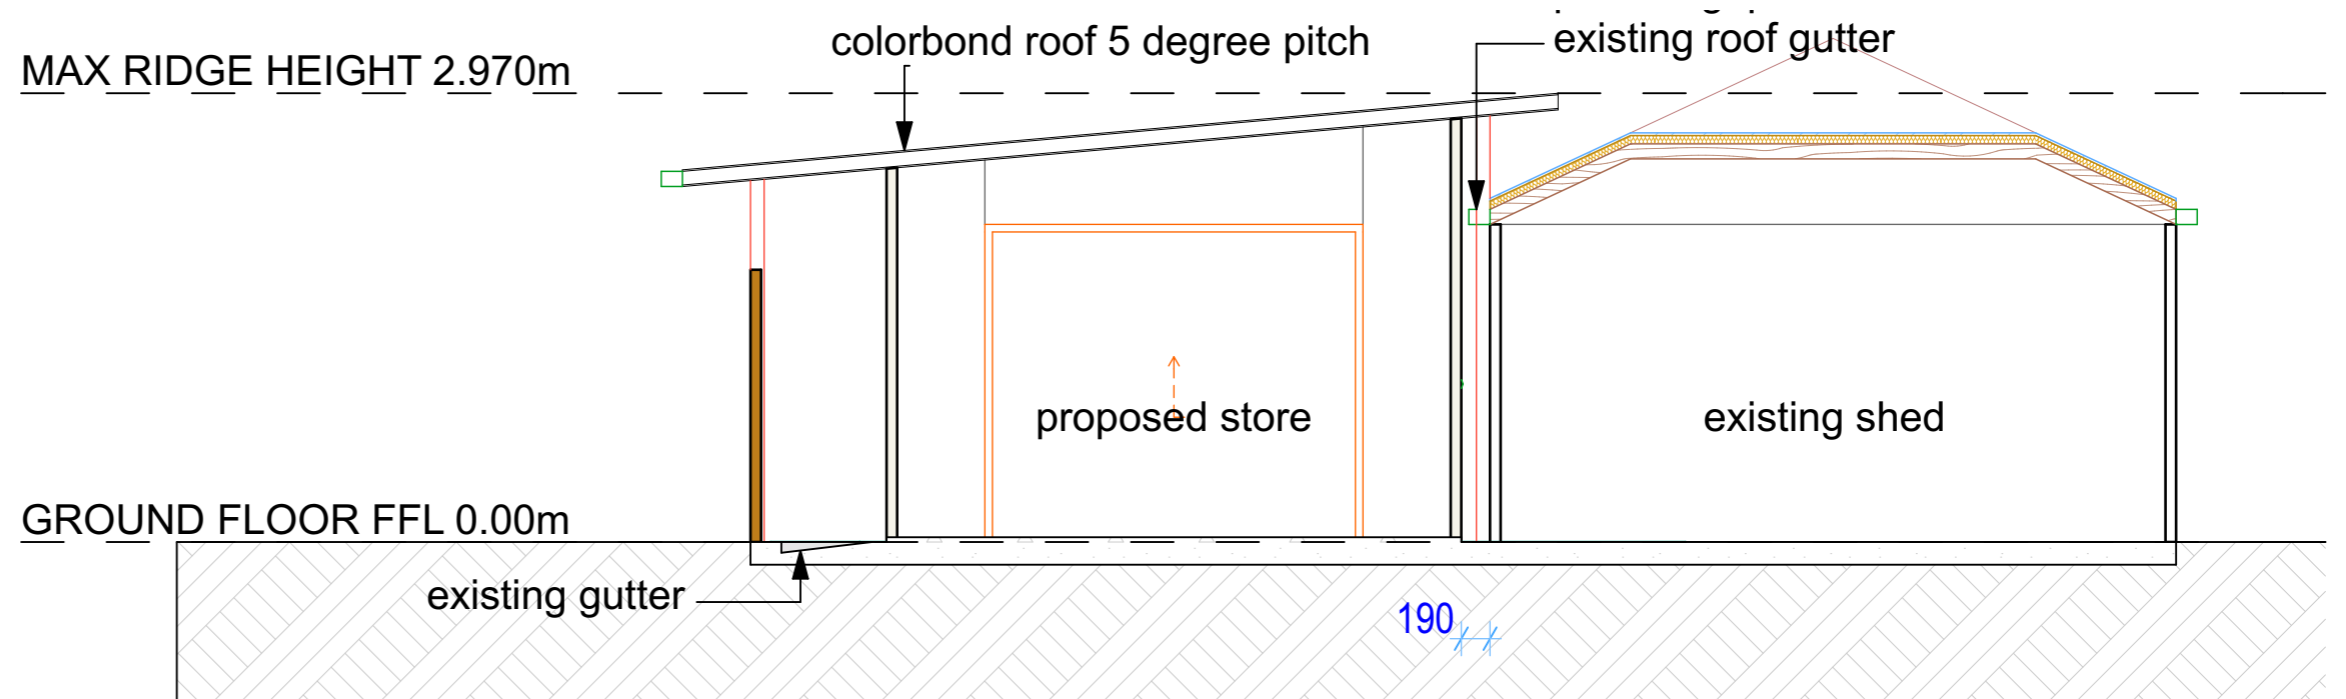

2

section

1:50

Byron Bay
Drafting


www.byronbaydrafting.com


Client Name
 First Sun Holiday Park
 Project Name
Proposed Carport & Shed
 Lawson St Byron bay
 2481

####


Date: SSUE>		
Status: DA		
Project No: 170725	Drawing No.: 06	REVISION: C
Plot Date:	23/02/2018	

The builder and contractors shall check and verify all dimensions on site or off site prior to fabrication and verify all errors and omissions to the designer/draftsperson. Drawings to remain the copyright of Byron Bay Drafting and manufacture shall not commence until return of unamended shop drawings. Figured dimensions are to be read in preference to scaled. Drawings shall not be used for construction purposes until issued by Eirin Gonella for construction. THESE DRAWINGS ARE NOT FOR CONSTRUCTION.

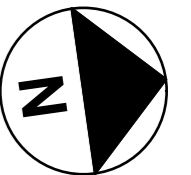


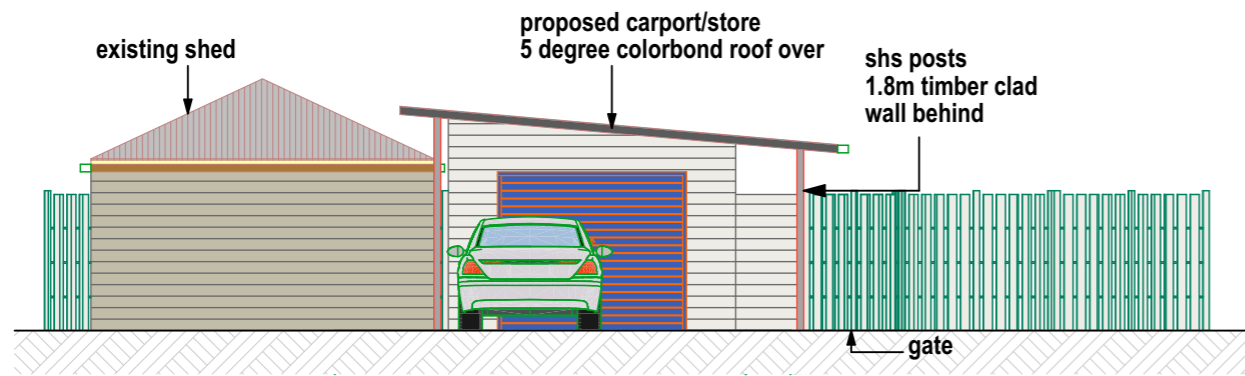


East Elevation 1:100

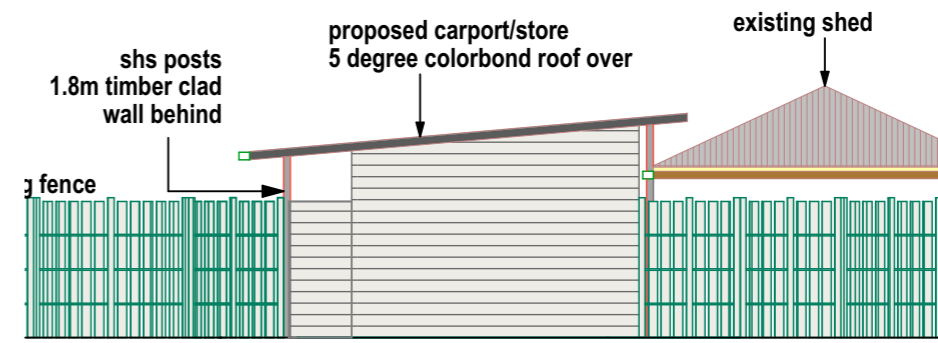

West Elevation 1:100

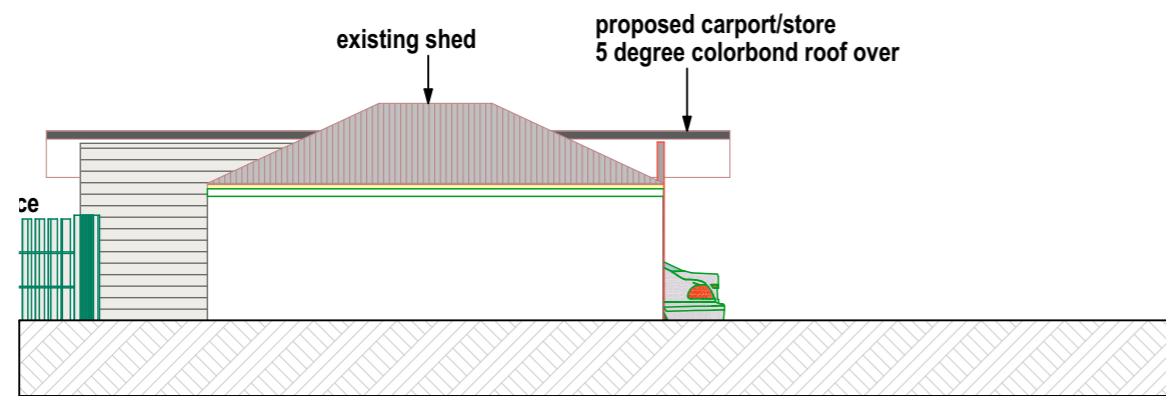

North Elevation 1:100

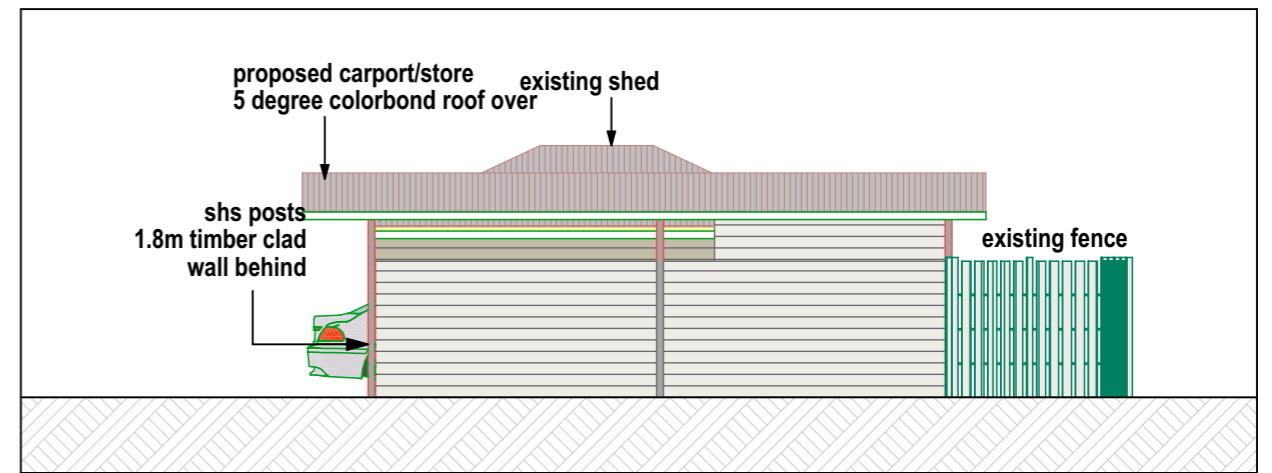

South Elevation 1:100

