


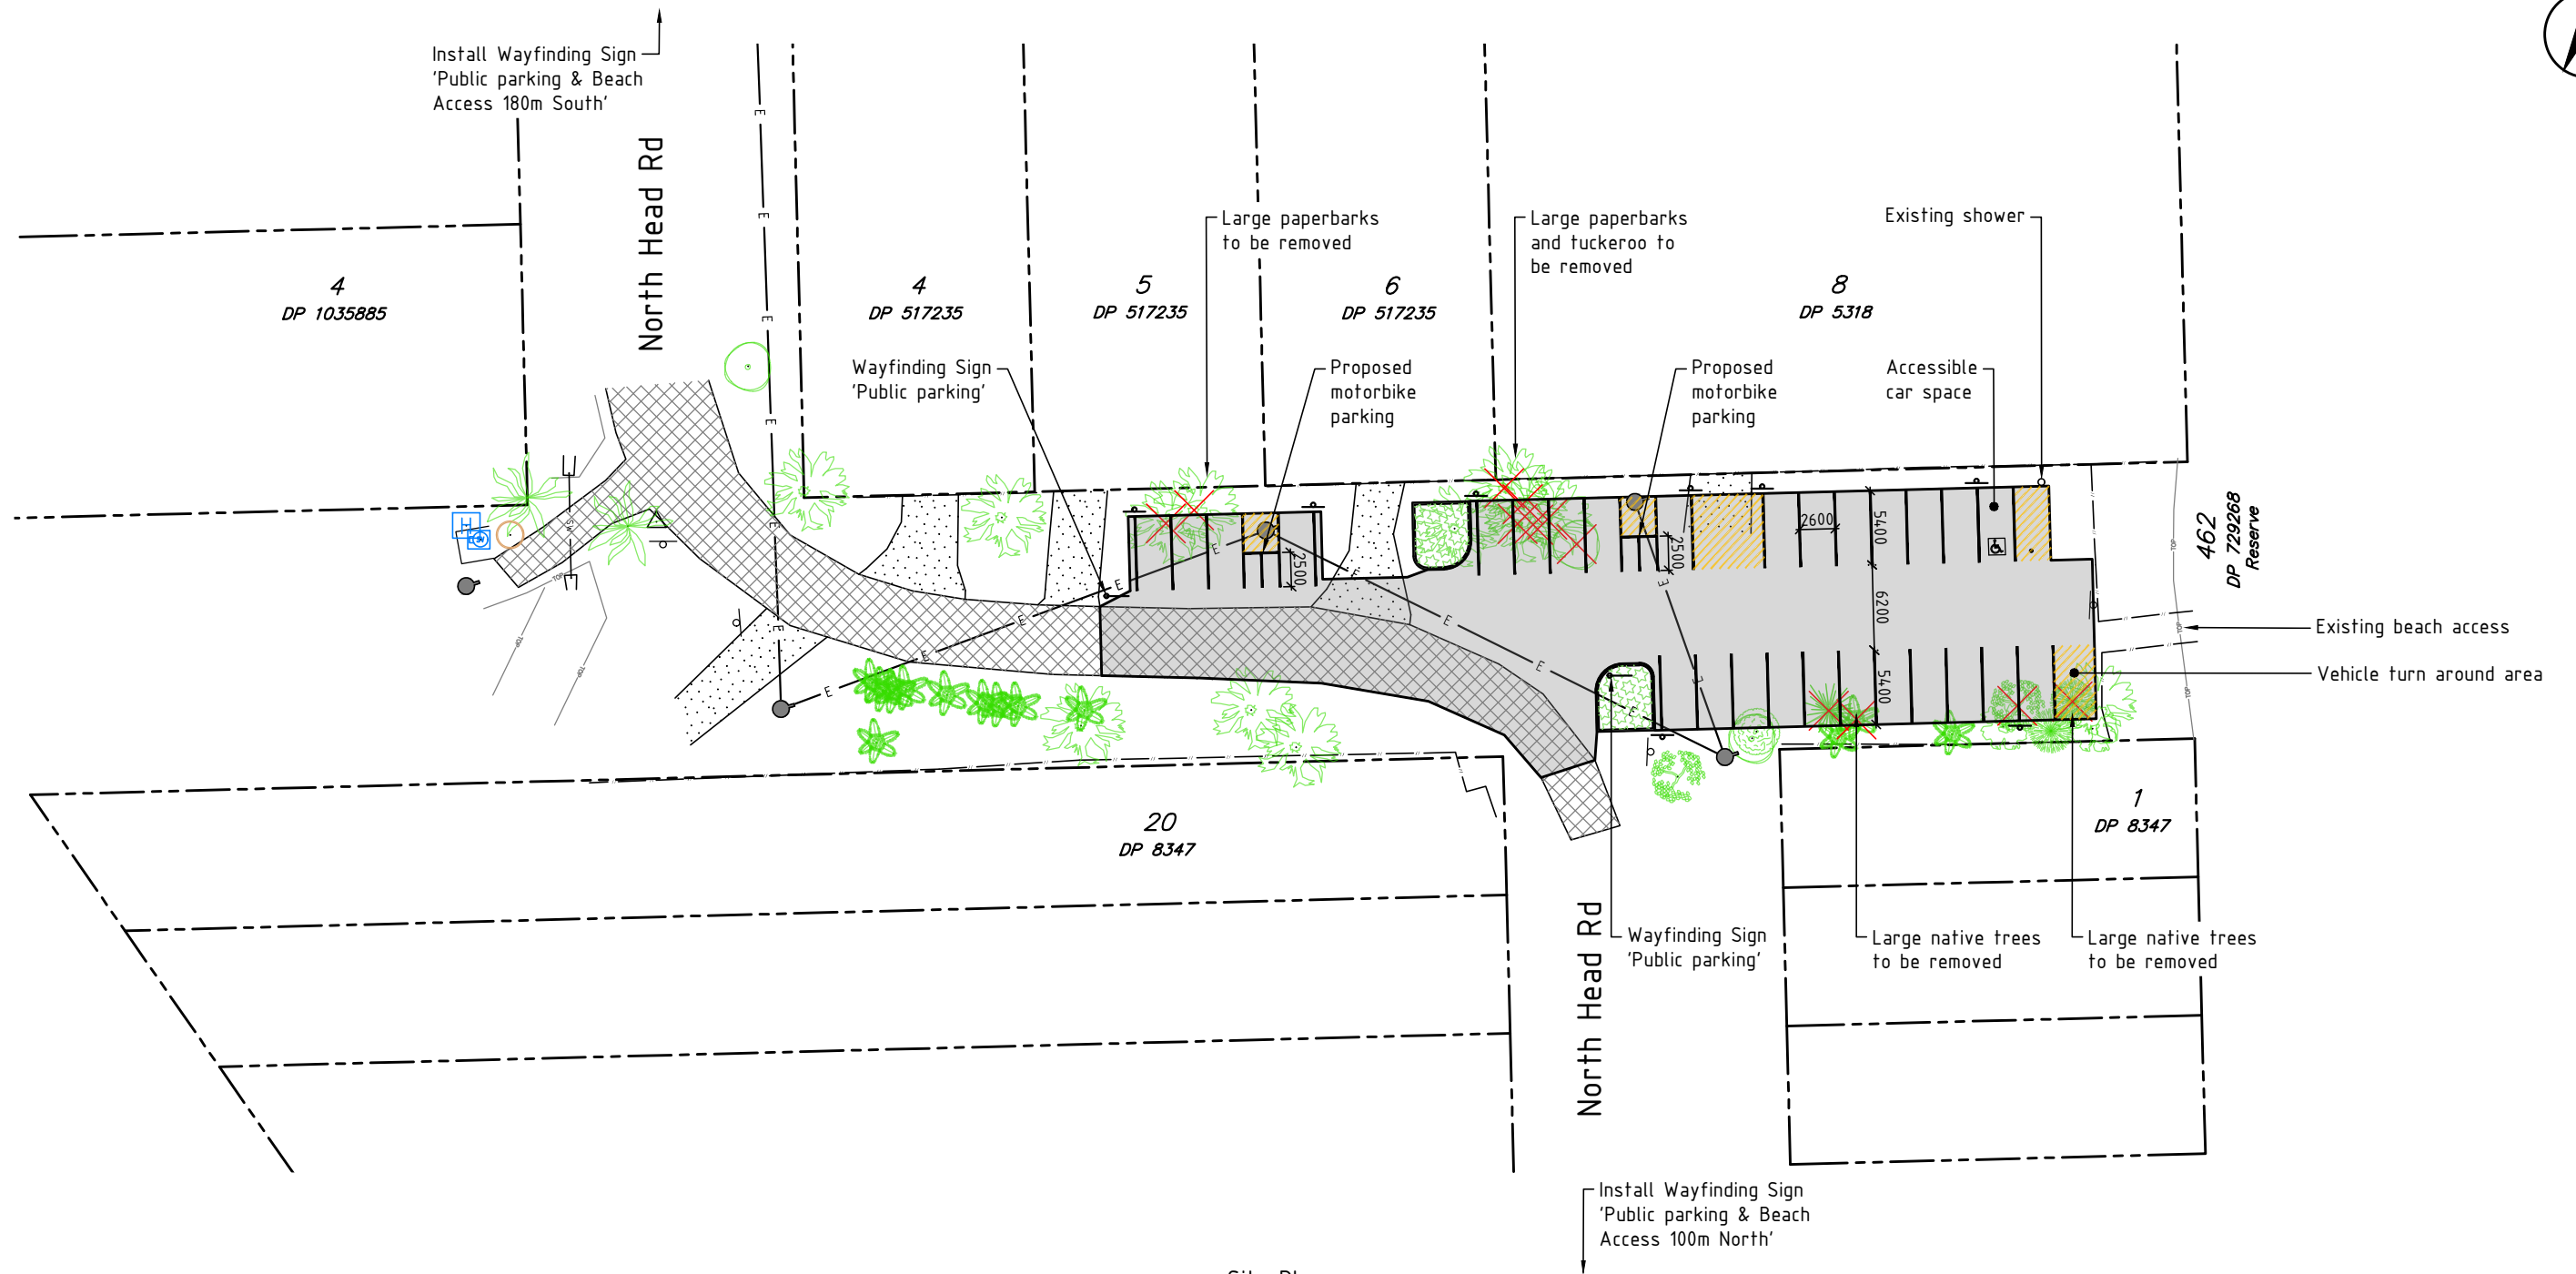

Site Plan
Scale 1:500 (A3)

Legend



Proposed road pavement




Proposed flush edge restraint (ER2)




Proposed sign




Proposed infiltration garden

 

Existing property boundary

 

Existing overhead power

 

Existing storm water pipe



Existing fence



Existing road pavement



Existing driveway access



Existing trees to remain



Existing tree to be removed



Existing power/light pole



Existing sign



Existing valve



Existing hydrant

PRELIMINARY
NOT FOR CONSTRUCTION

SCALE: A1 SHEET 1:250, A3 SHEET 1:500
0 2.5 5 10 15 20 25 m

Infrastructure Services
Council offices
70-90 Station Street,
Mullumbimby NSW 2482.
Phone 02 66267000
Fax 02 66843018
Website www.byron.nsw.gov.au



Approved on behalf of the General Manager

..... Date

Designed	A.D.	28.10.22
Drawn	A.D.	28.10.22
Checked	J.C.	28.10.22
Horizontal datum	MGA	
Vertical datum	AHD	

Project:

**North Head Road parking
and Wayfinding**

Project number:

2558

Plan title:

Site layout plan

Drawing number

2558-03

Issue

A