

SEPARATE DA APPROVED

DA APPROVAL REQUIRED FOR DOWNSTAIRS AND DECK

PROPOSED POOL

DA APPROVAL REQUIRED FOR PROPOSED

EXISTING GRAVEL DRIVEWAY



PROPOSED GRAVEL DRIVEWAY

WHEN PROPOSED WORK

188.74

DRIVE

DEVELOPMENT OFFICIAL
DEVELOPMENT CONSENT
THIS IS THE PLAN ATTACHED TO
DEVELOPMENT CONSENT No. 1 : 2017 : 13.1
DATED.

SLAB ABOVE

BYRON COUNCIL
DEVELOPMENT CONSENT
THIS IS THE PLAN ATTACHED TO
DEVELOPMENT CONSENT No: 19: 15: 6301
DATED: _____

PROPOSED GRAVEL D

+121.250
**CONCRETE
BALCONY**

WORK BENCH

+121.250

GARAGE

PROPOSED GRAVEL DR

WORK BENCH

STORAGE

**MICHAEL
DESIG**

Issue: DA2

David Gately

Garage Plan

Scale: 1:100@A3

DEVELOPMENT OFFICER IL
DEVELOPMENT CONSENT
THIS IS THE PLAN ATTACHED TO
DEVELOPMENT CONSENT No: ...: - .163.1
DATED

RL +123.950
Roof

FC

SD

SD

AW FG

AW FG

RL +123.950
Roof

DEVELOPMENT OFFI
DEVELOPMENT

RL +123.950
Roof

THIS IS THE PLAN ATTACHED TO
DEVELOPMENT CONSENT NO. 1

RL +123.950

DATED

RL +121.250
Garage

RM

RM

RL +121.250
Garage

RL +121.250
Garage

S


:100

BYRON COUNCIL
DEVELOPMENT CONSENT
THIS IS THE PLAN ATTACHED TO
DEVELOPMENT CONSENT No: 10.2017.163.1
DATED:.....

DEVELOPMENT OFFICER

1
1:100


E

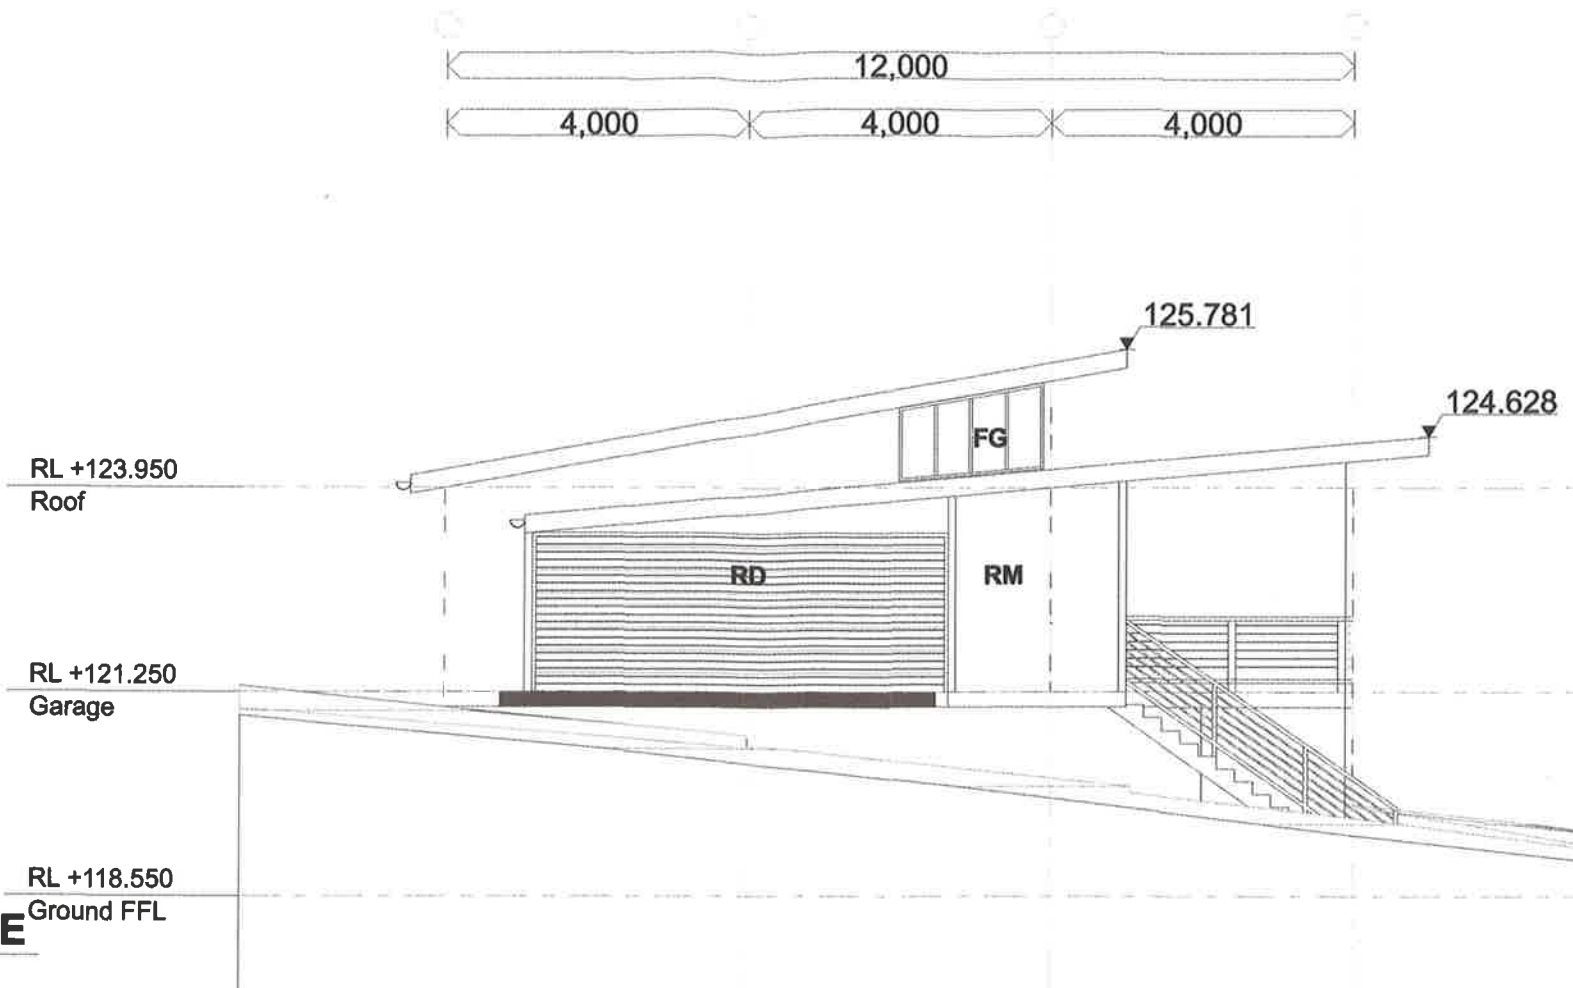

LEGEND
FG - FIXED GLASS
AW - AWNING WINDOW
SD - SLIDING DOOR
LW - LOUVRE WINDOW
FC - FIBRE CEMENT SHEETING
RM - RENDERED MASONRY
CB - COLOURBOND SHEETING
SW - STONE WALL
RD - ROLLER DOOR

2
1:100

W

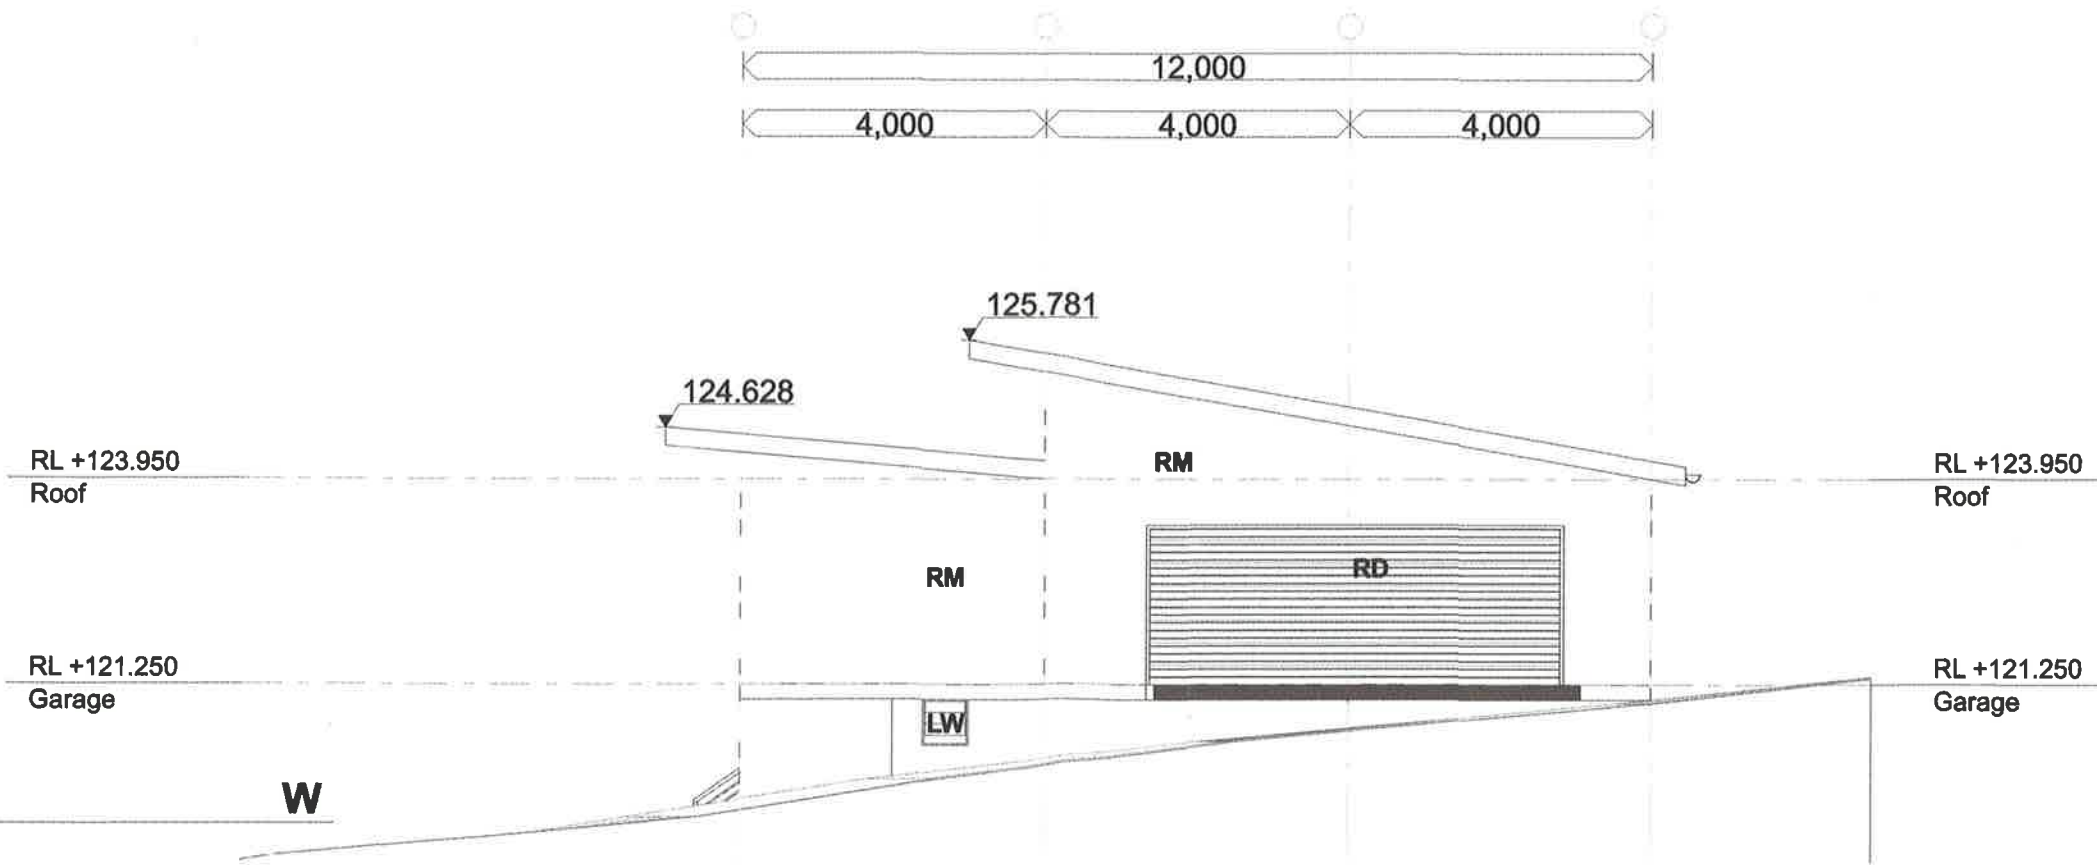

**MICHAEL
DESIGNLEUNG**

Issue: DA2

David Gately

E & W Elevation

Scale: 1:100@A3



Date: 28/03/2017

126 Coolamon Scenic Drv, Proposed Garage & Studio DP566244


Drawn By: JS

Drawing: 02.2


BYRON COUNCIL
DEVELOPMENT CONSENT
THIS IS THE PLAN ATTACHED TO
DEVELOPMENT CONSENT No: 10-2017-163-1
DATED:
DEVELOPMENT OFFICER

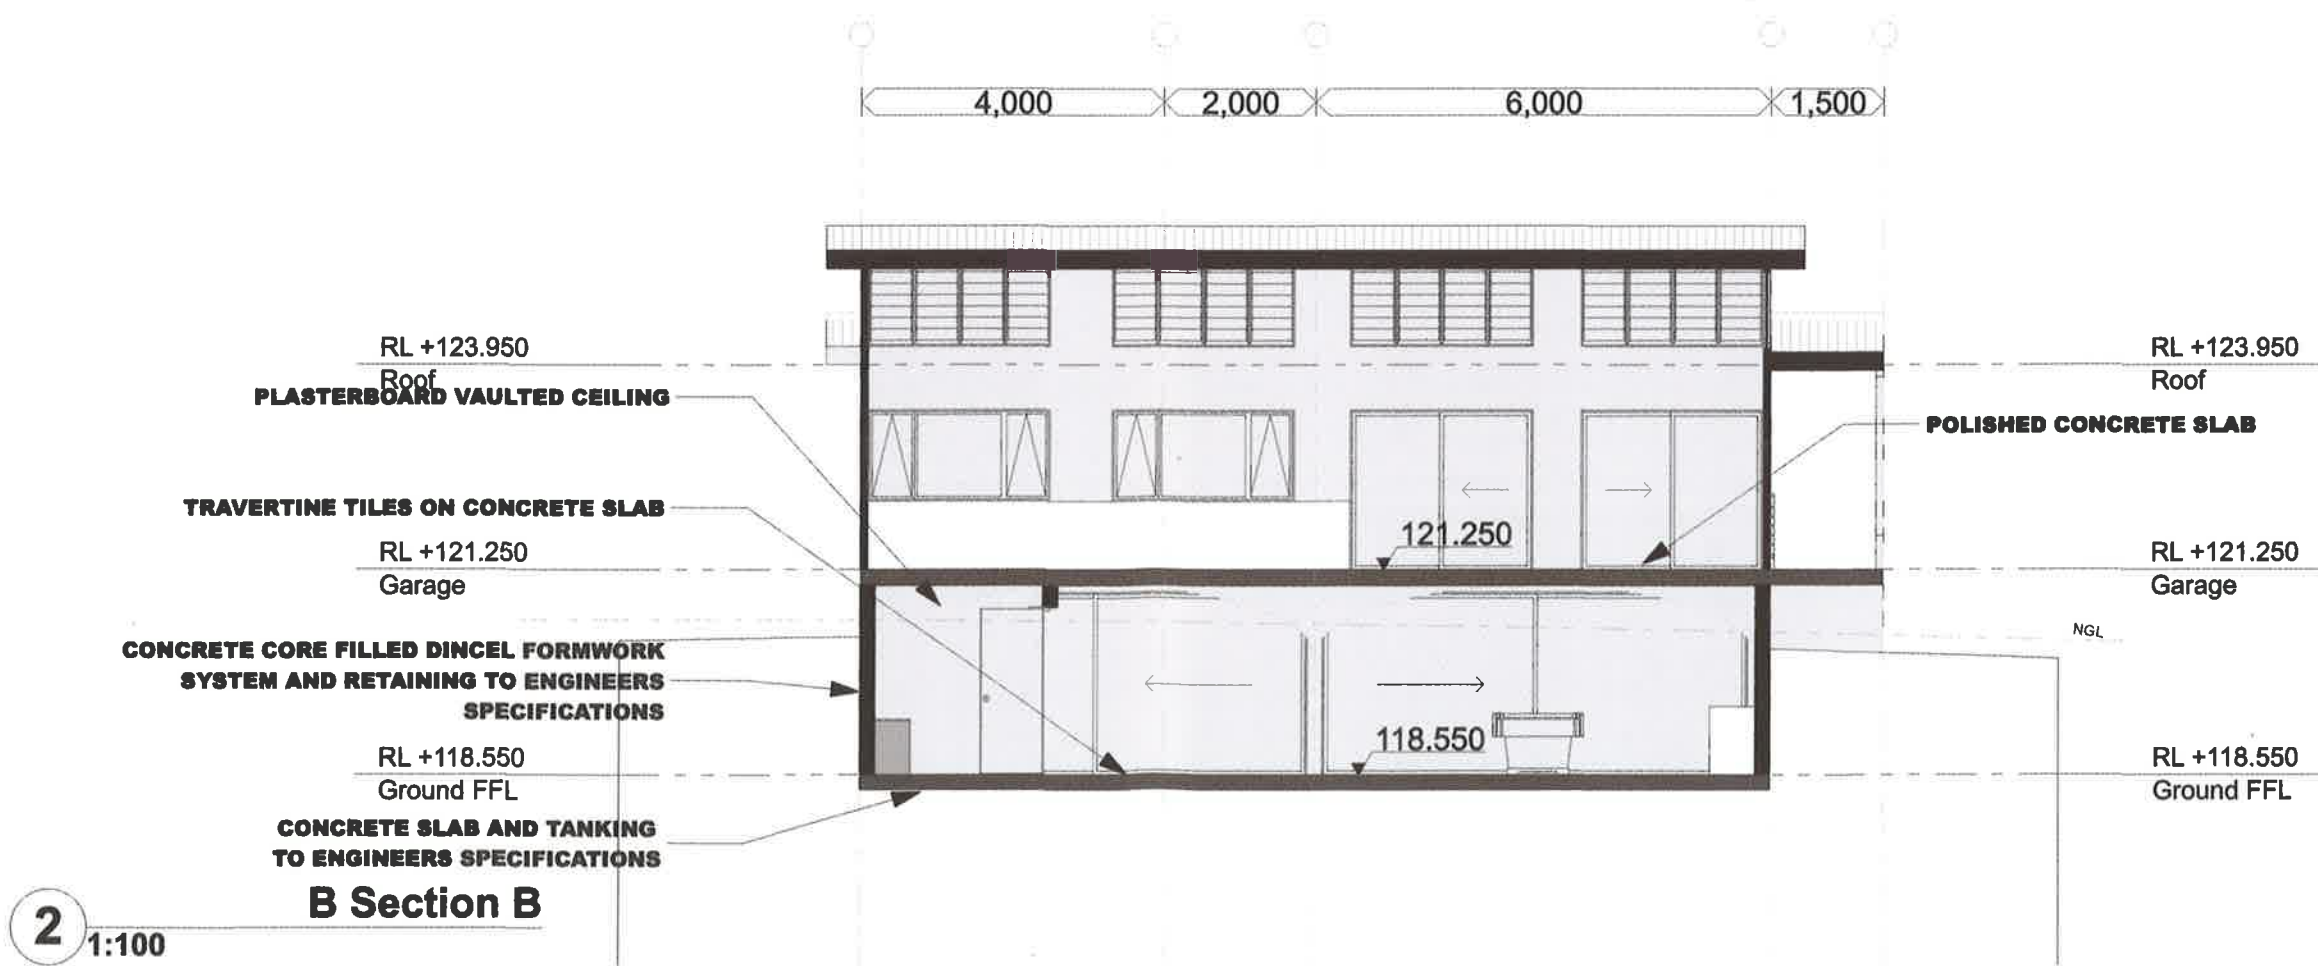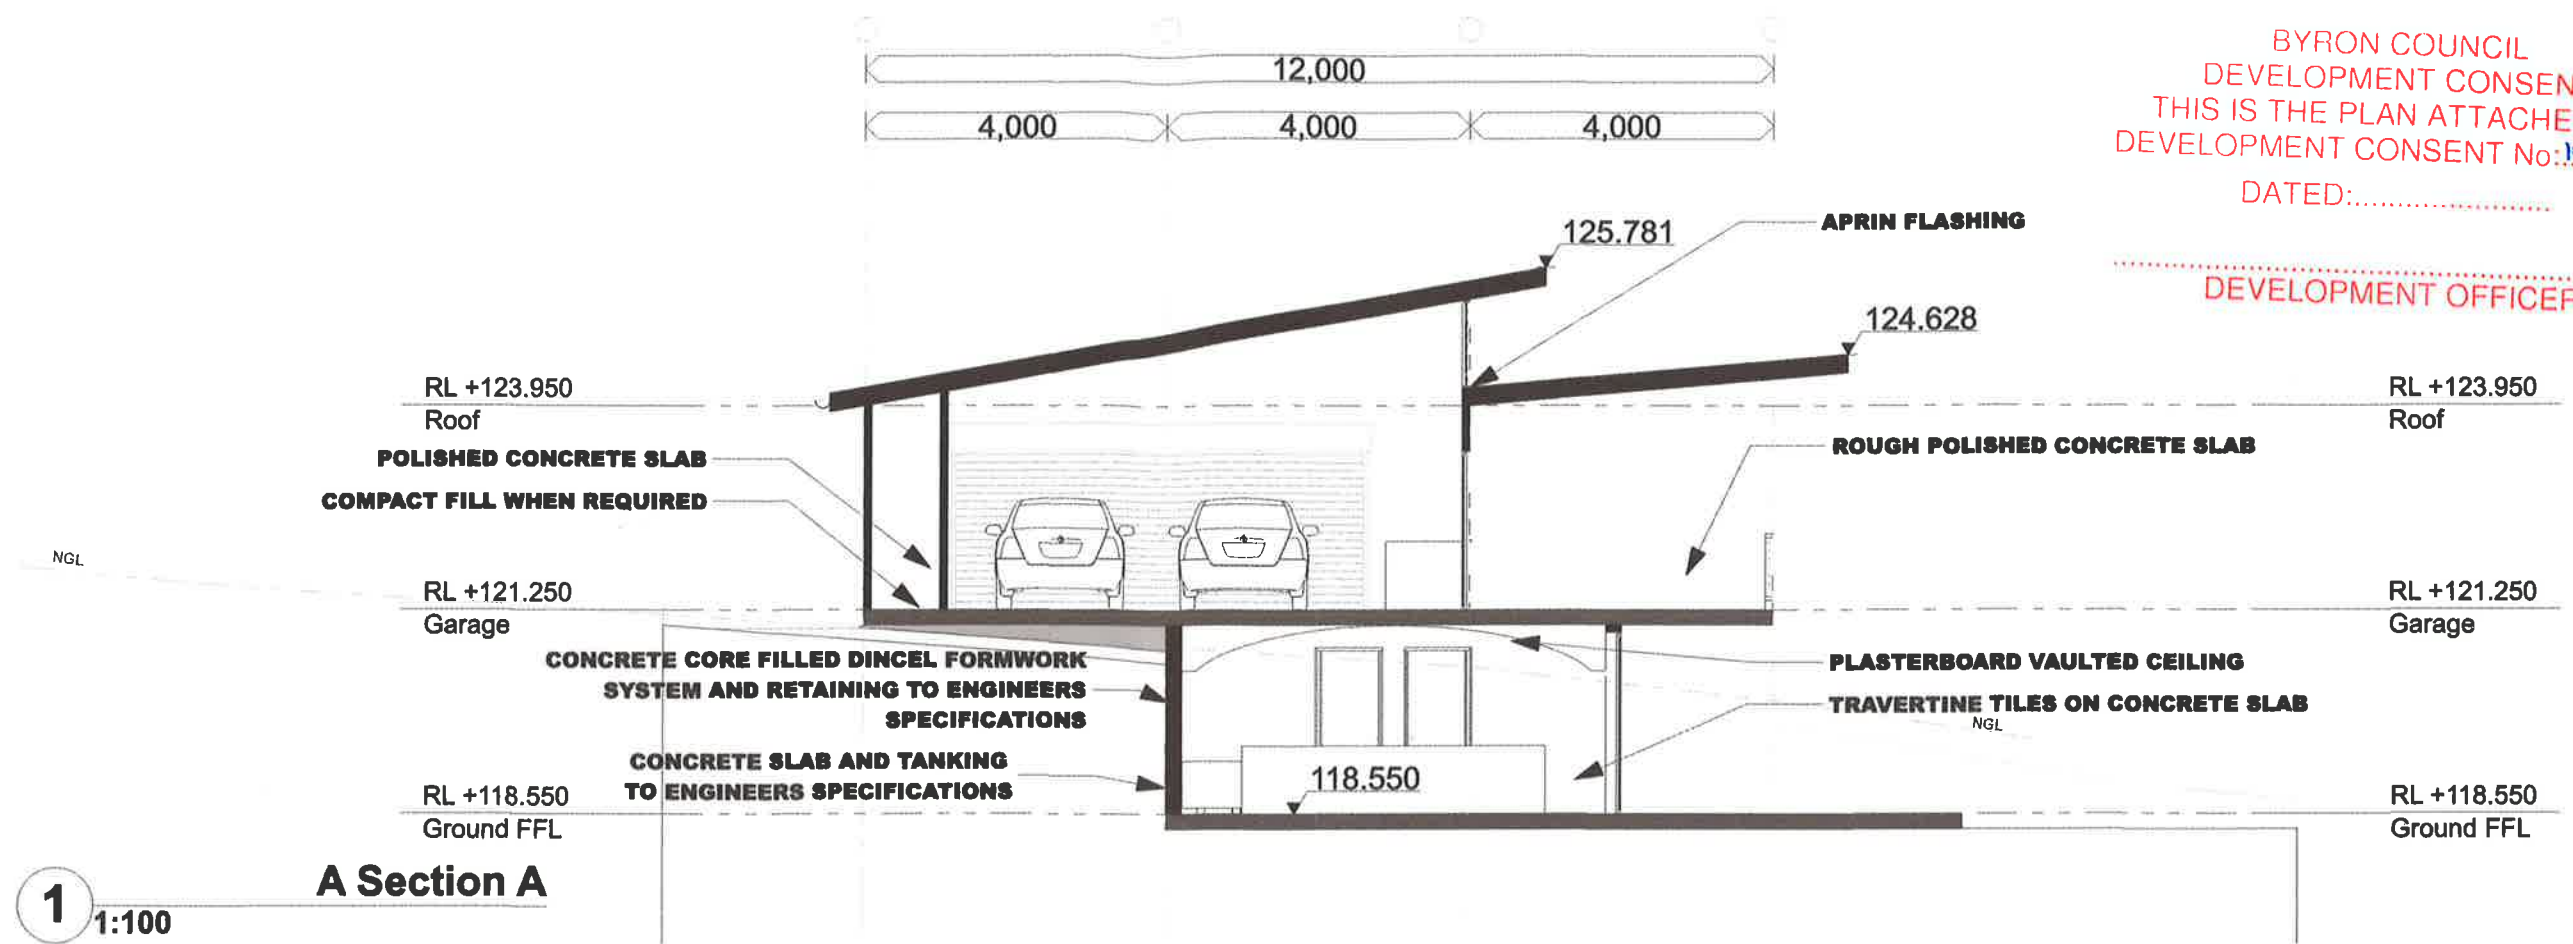


DEVELOPMENT OFFICER

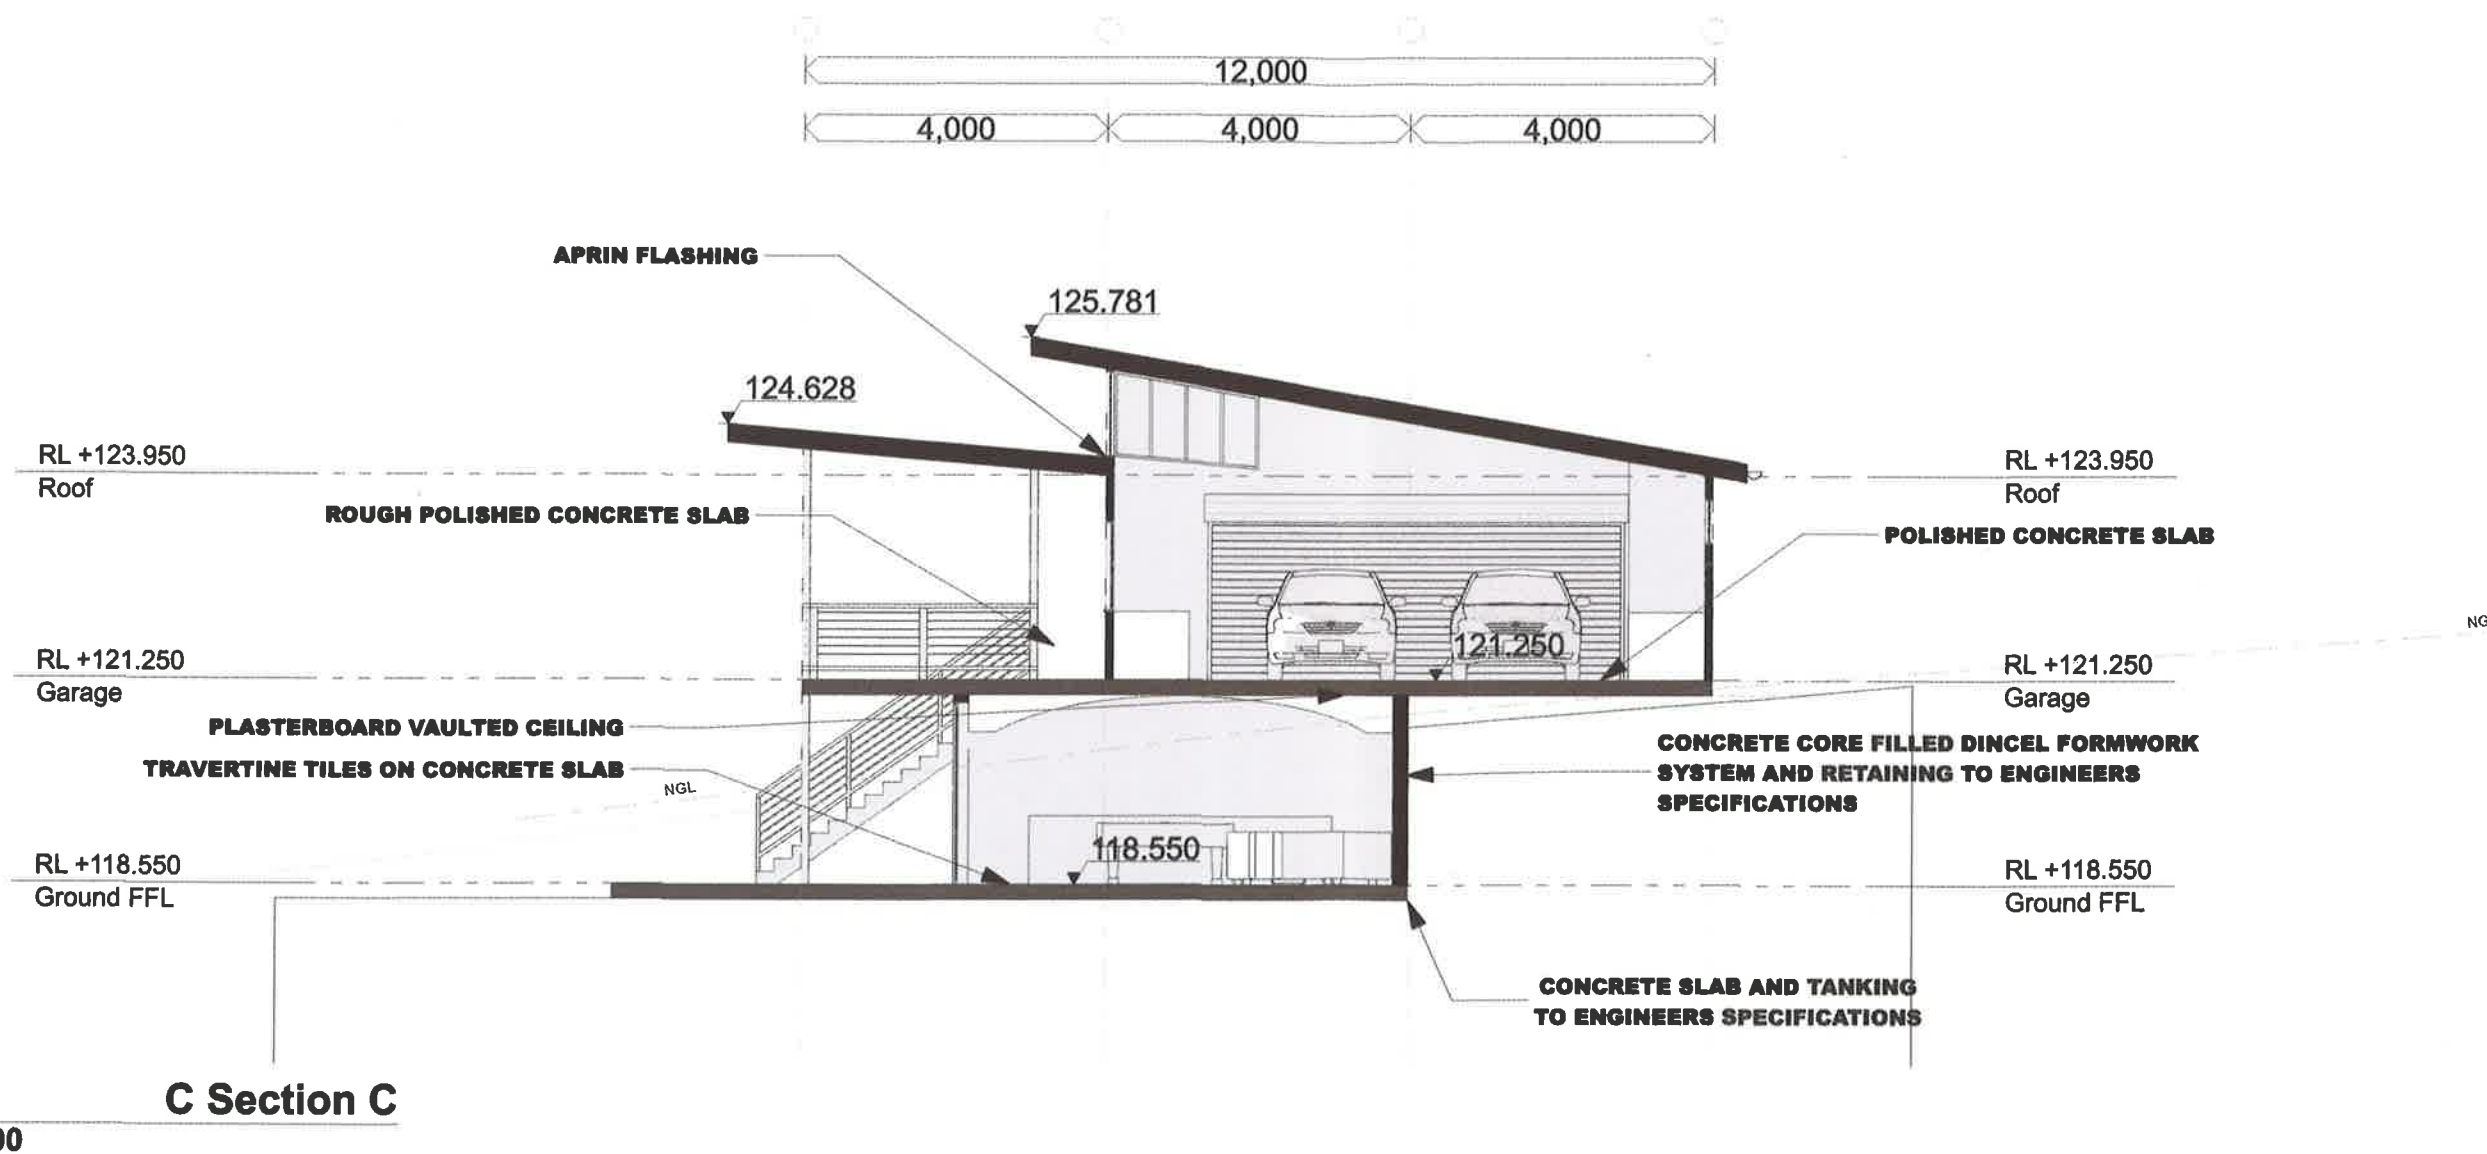

1 0. Ground Floor Plan
1:100

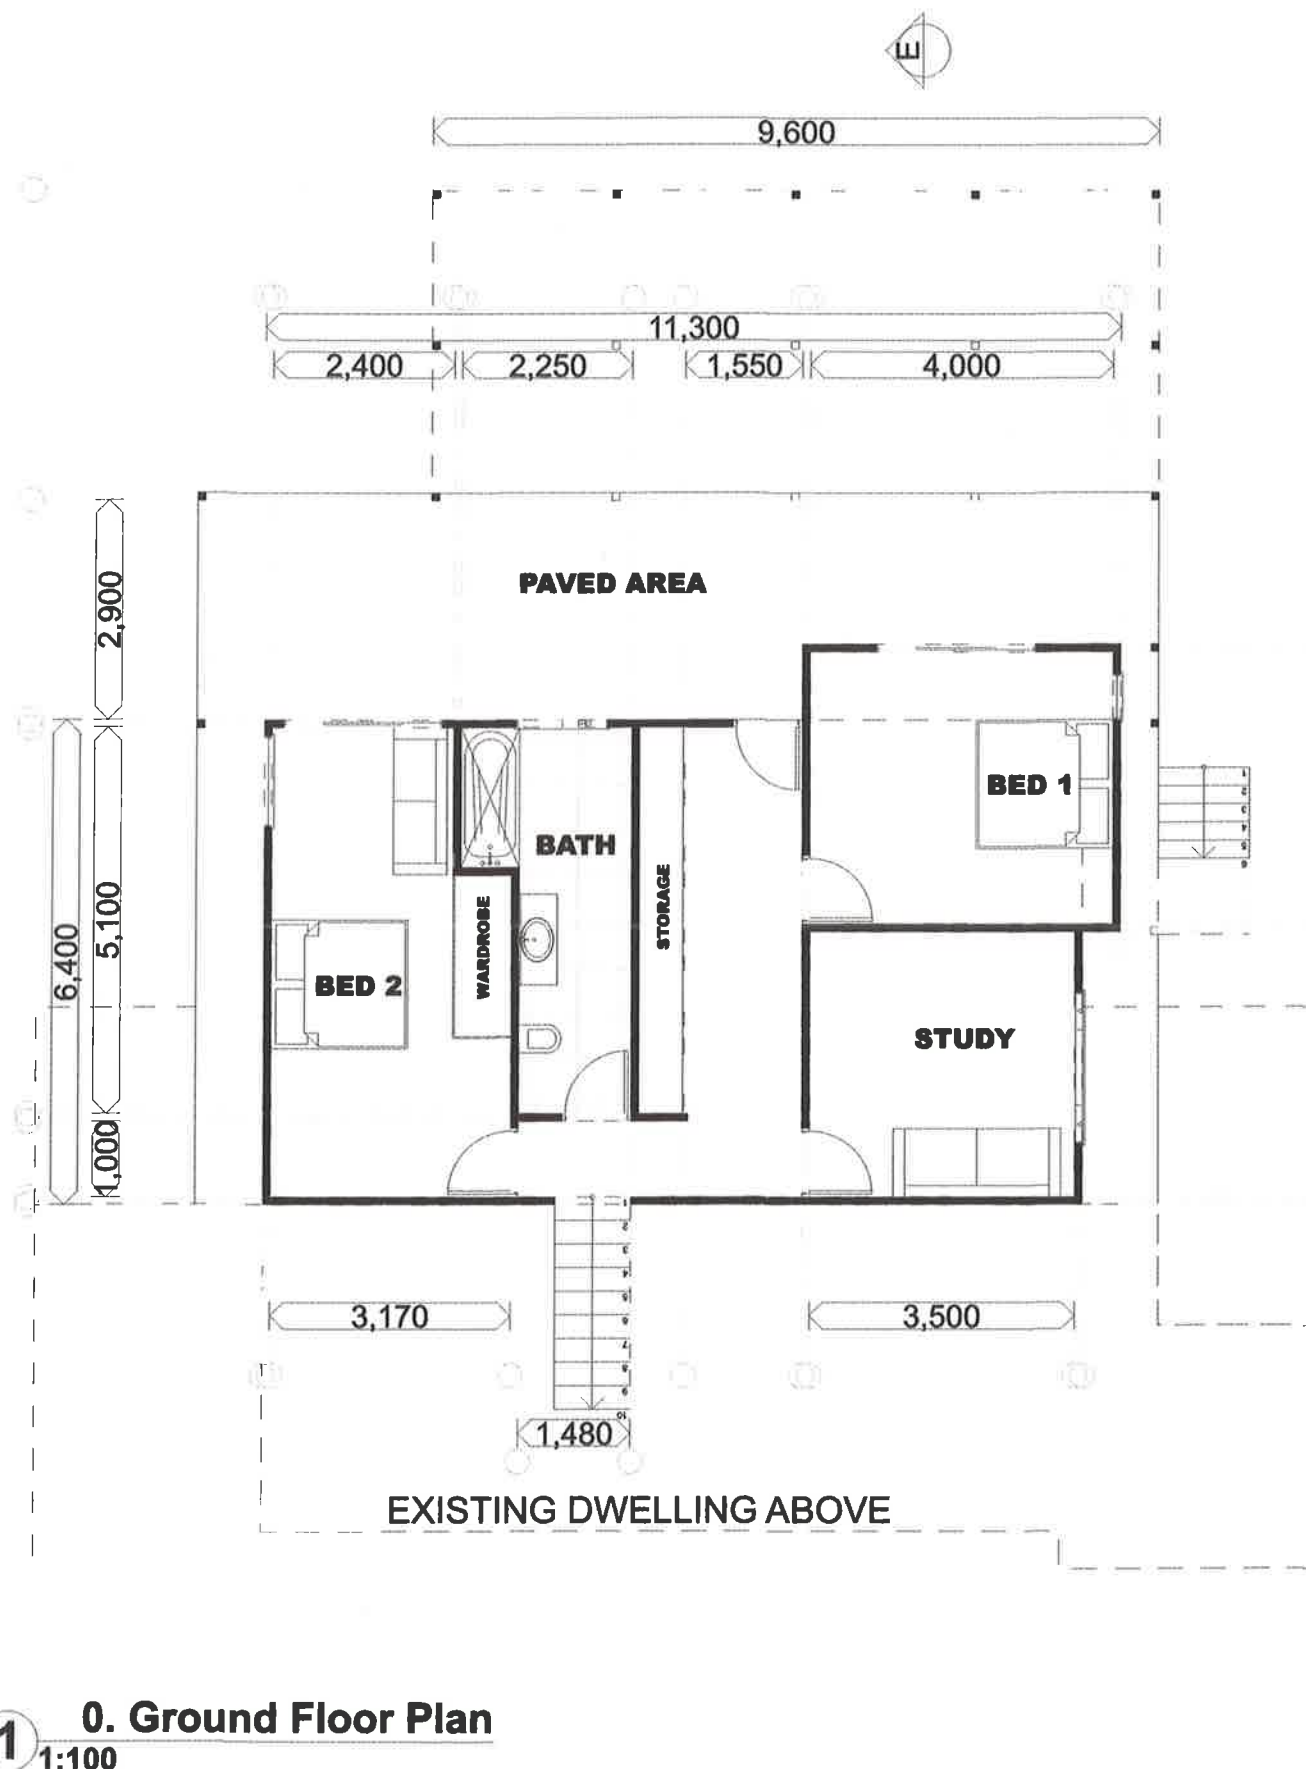


2 1. First Floor
1:100

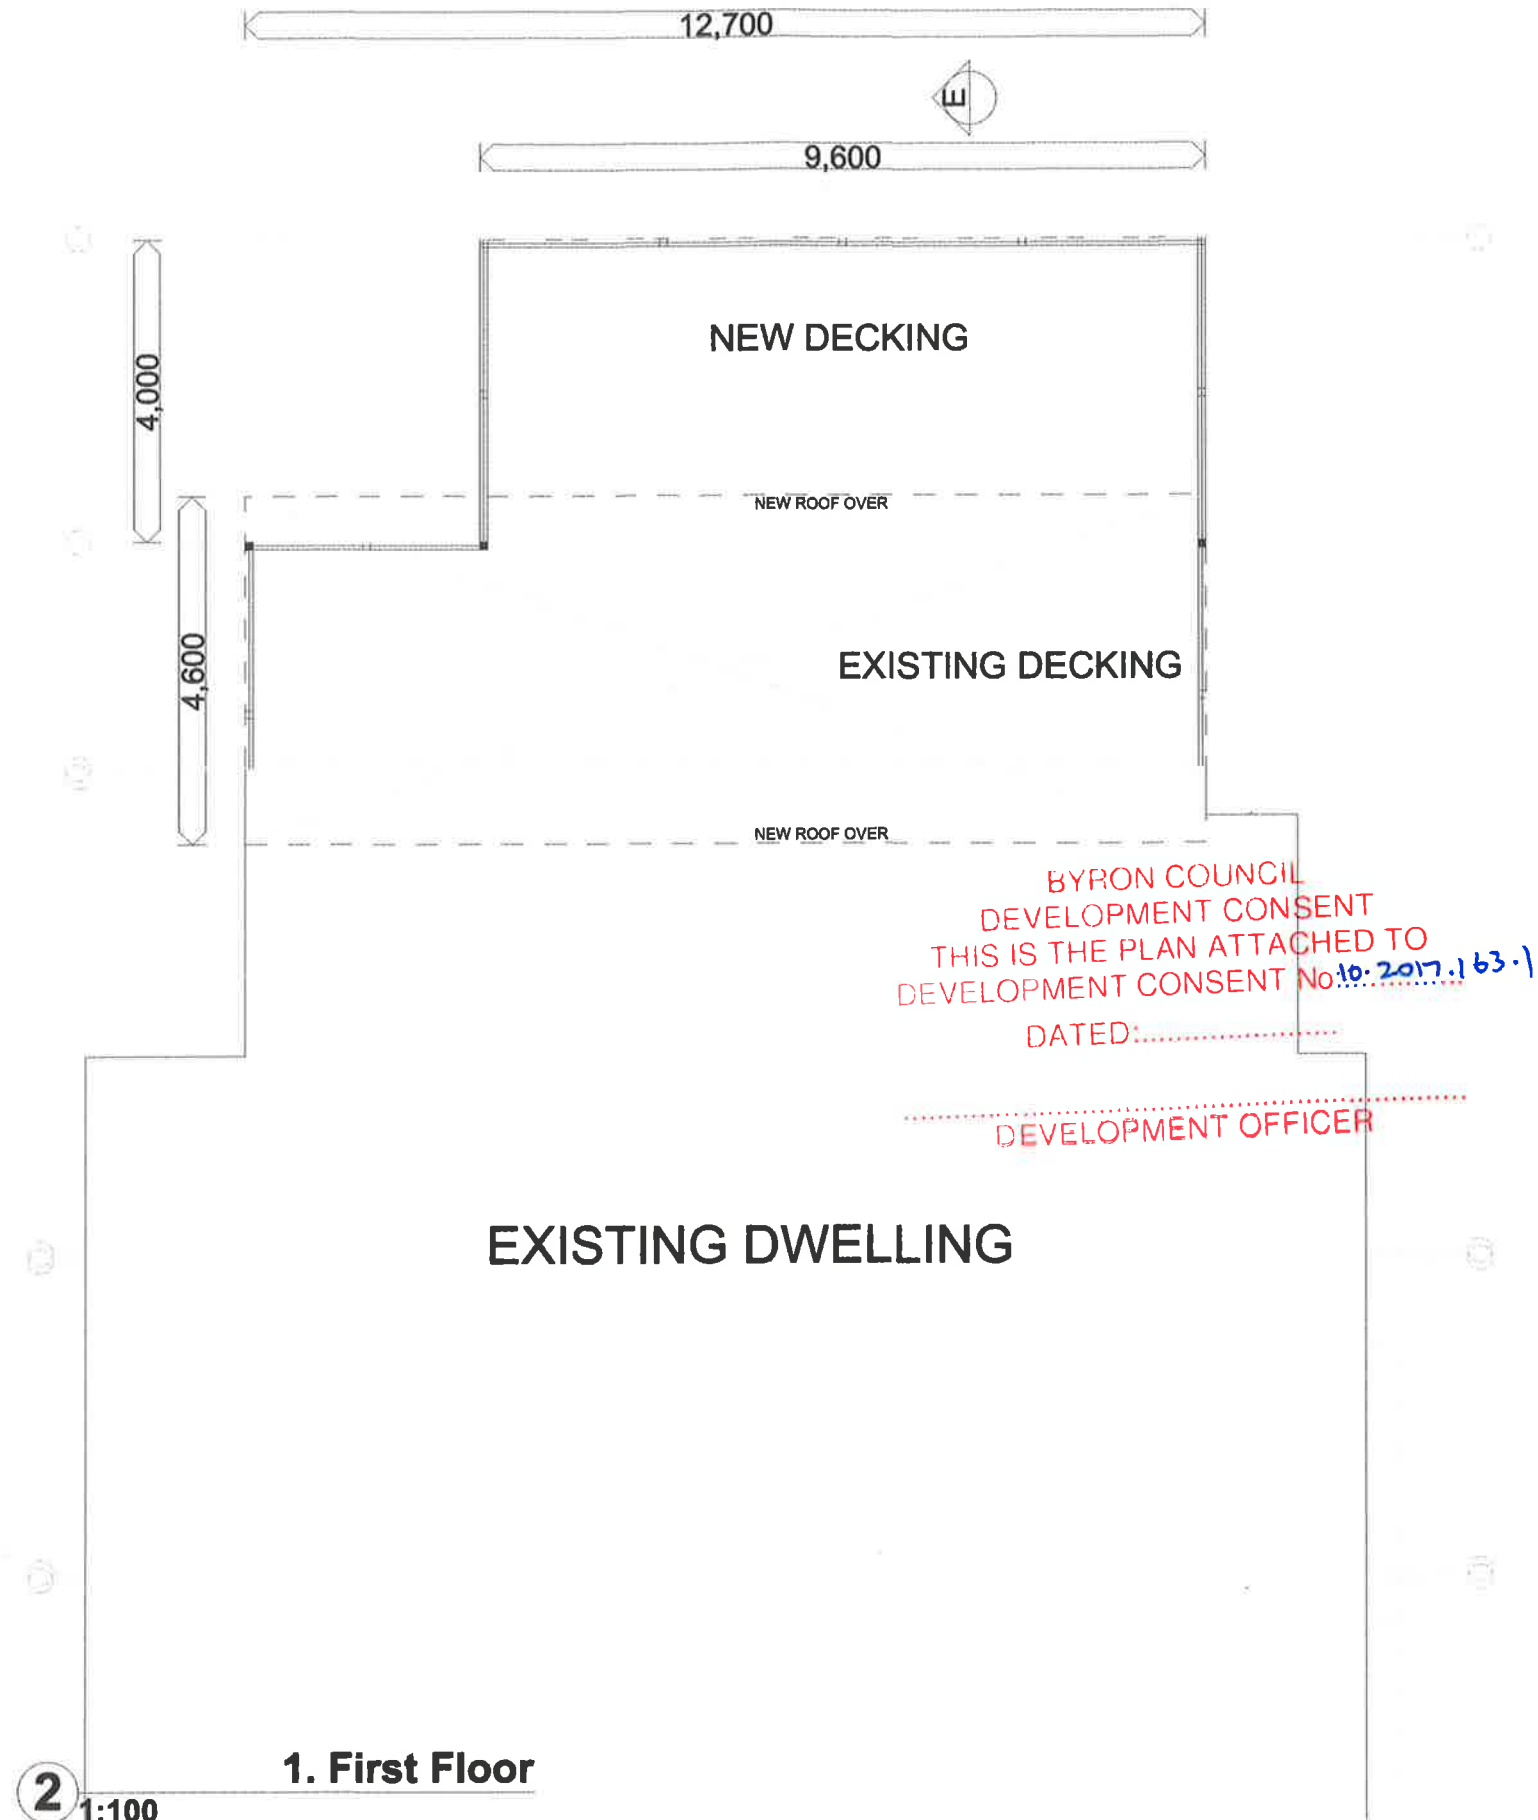

BYRON COUNCIL
DEVELOPMENT CONSENT
THIS IS THE PLAN ATTACHED TO
DEVELOPMENT CONSENT No. 10-2017-163-1
DATED:
DEVELOPMENT OFFICER

BYRON COUNCIL
DEVELOPMENT CONSENT
THIS IS THE PLAN ATTACHED TO
DEVELOPMENT CONSENT No: 10.2017.163.1
DATED:.....


DEVELOPMENT OFFICER

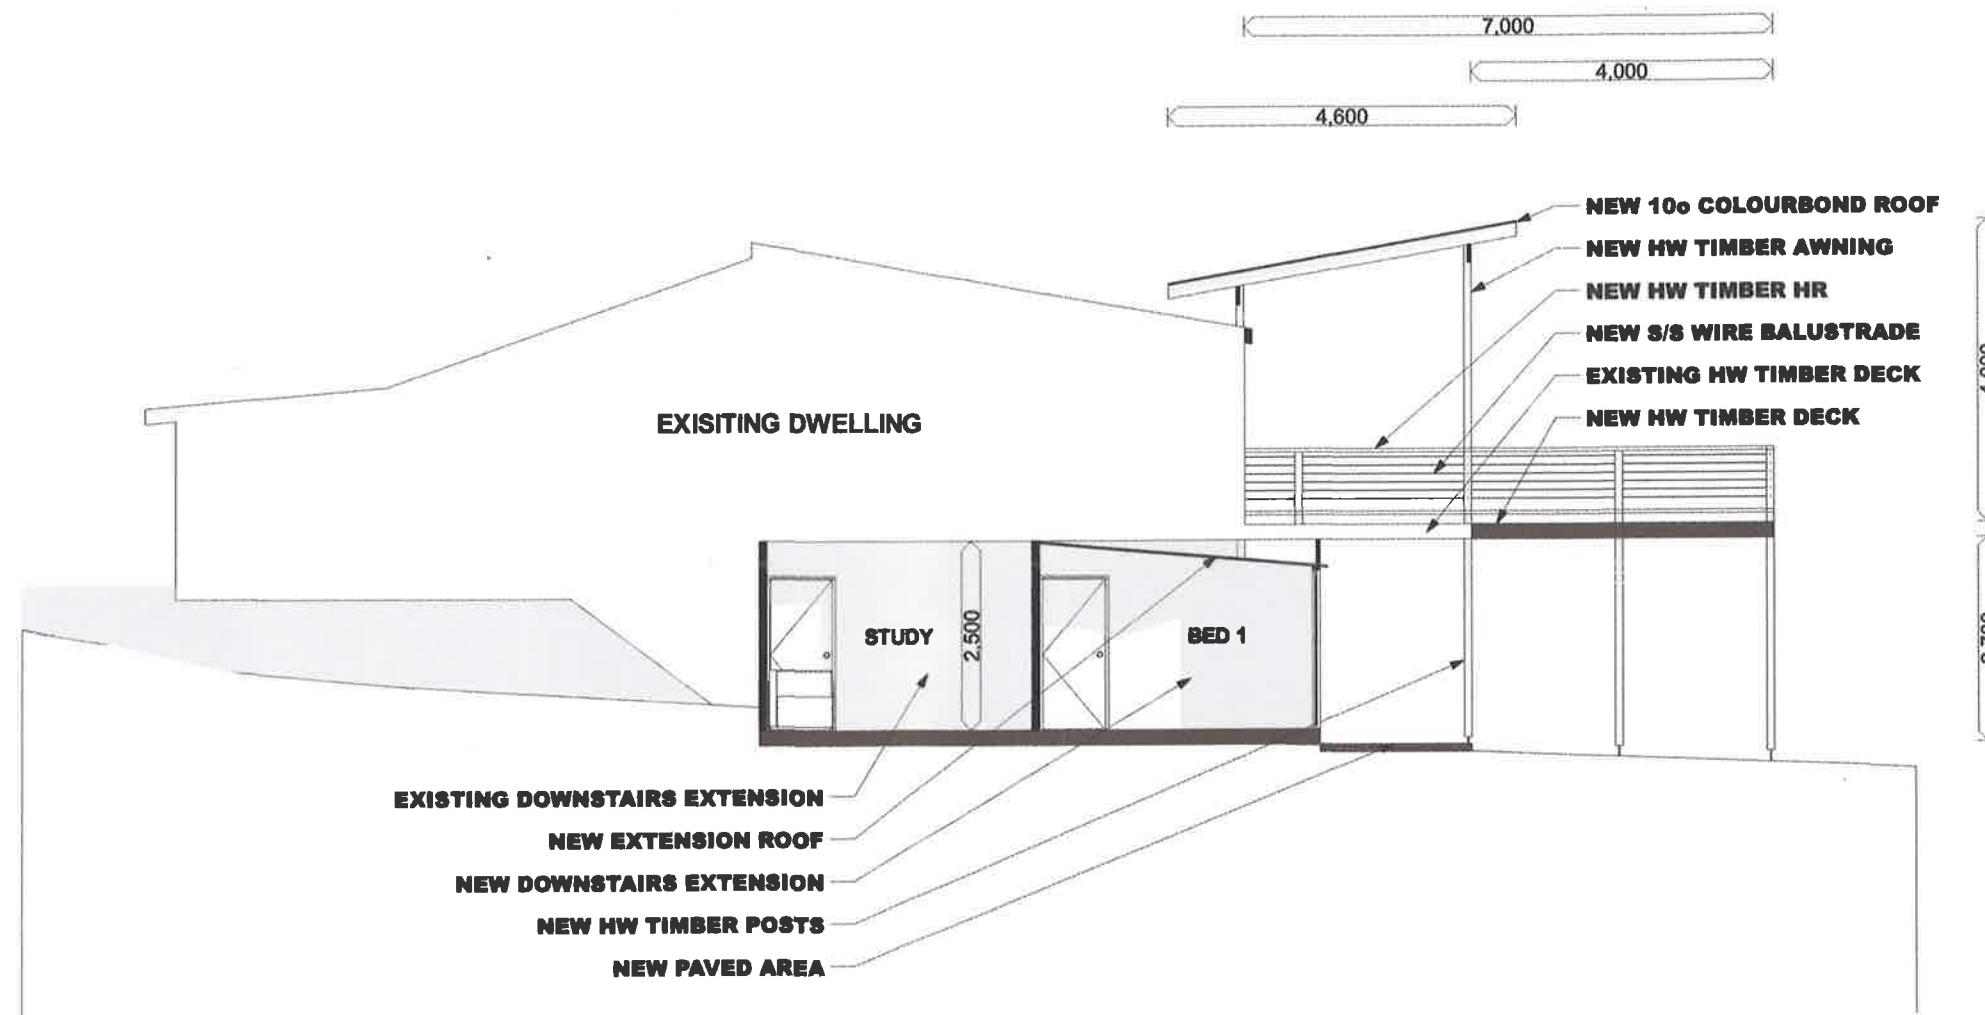

DATED:.....

DEVELOPMENT OFFICER


FW- FIXED WINDOW
AW - AWNING WINDOW
SD - SLIDING DOOR
LW - LOUVRE WINDOW
FC - FIBRE CEMENT SHEETING
TS - TIMBER STAIRS
CB - COLOURBOND SHEETING
SW - SLIDING WINDOW
TC - TIMBER CLADDING

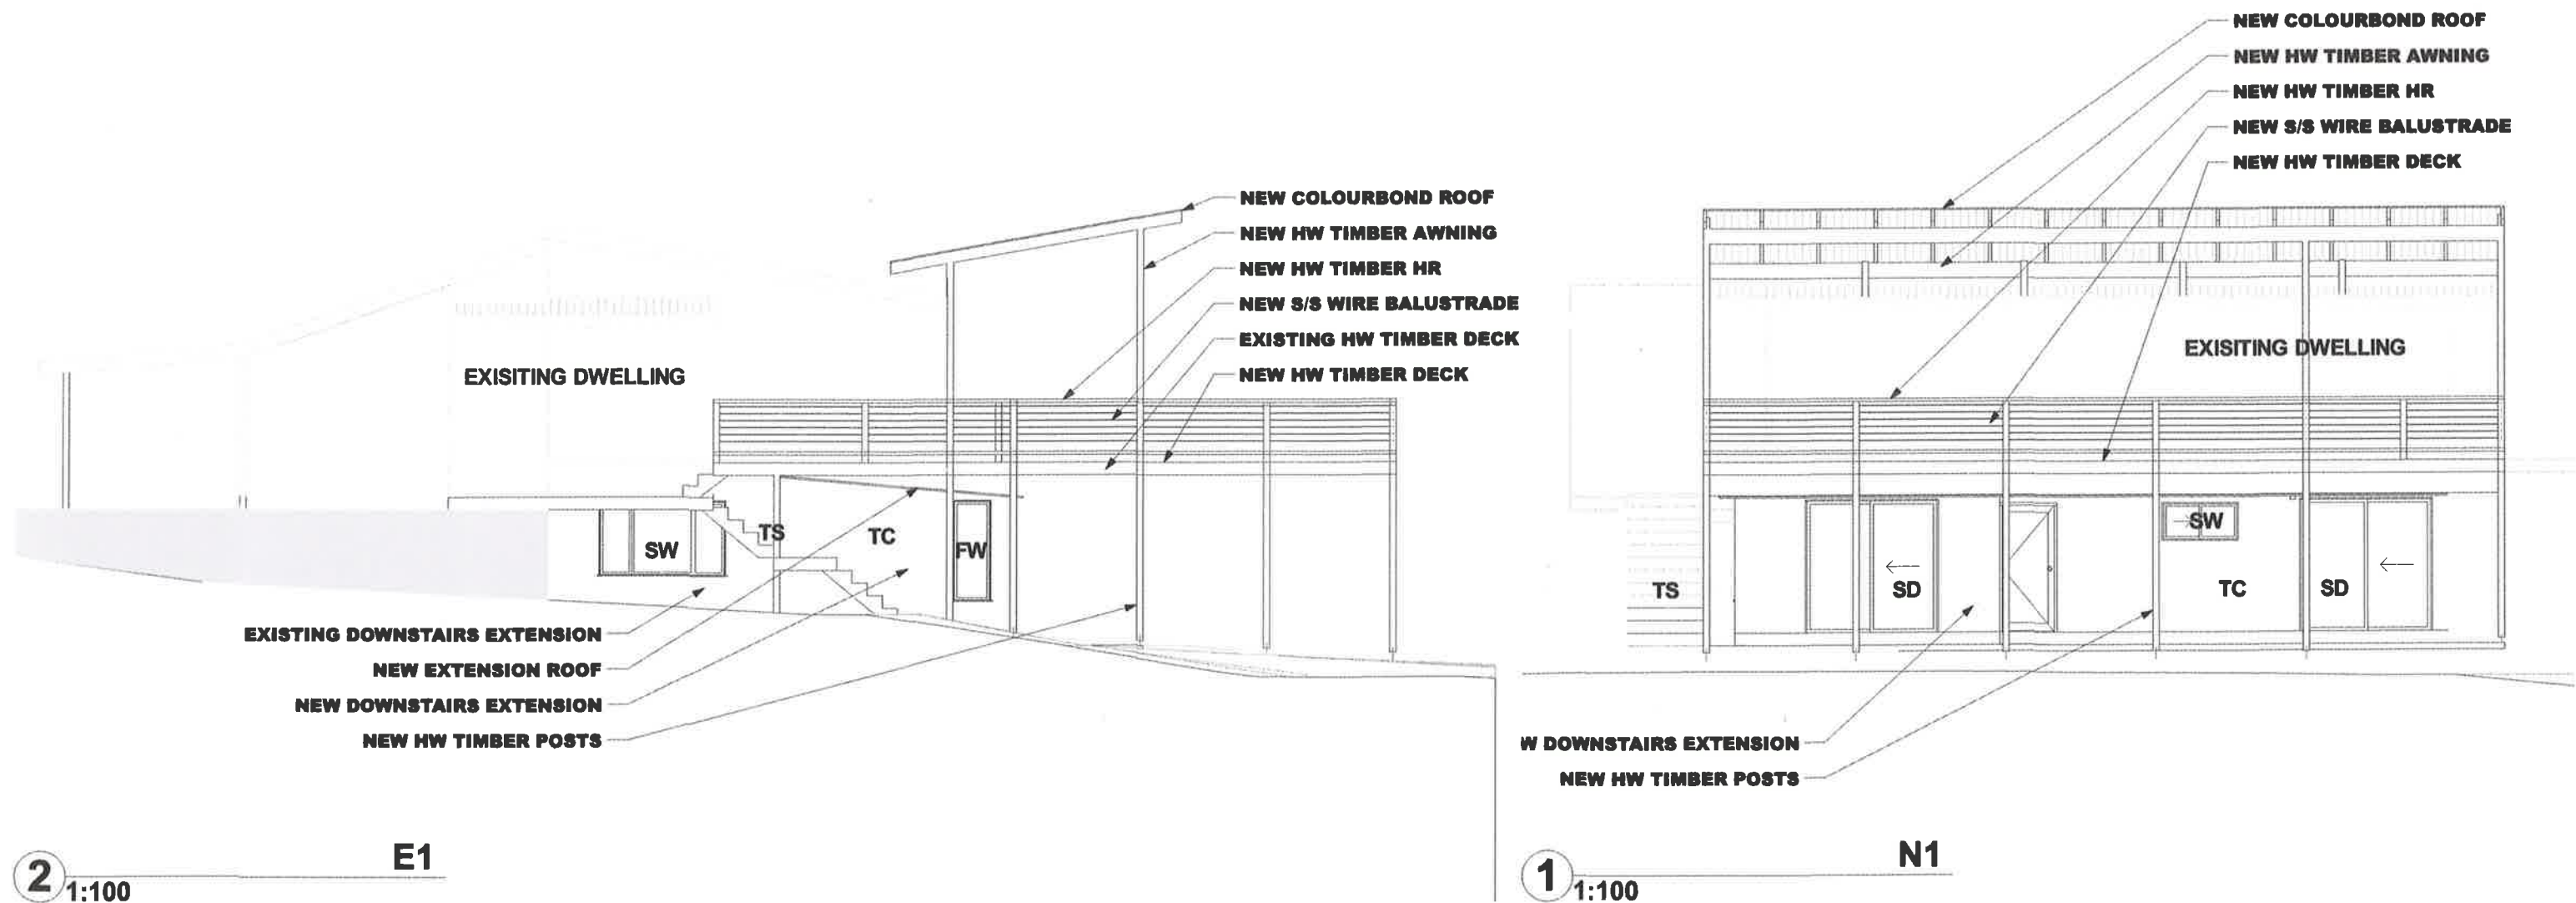


DATED:

DEVELOPMENT OFFICER






FW - FIXED WINDOW
AW - AWNING WINDOW
SD - SLIDING DOOR
LW - LOUVRE WINDOW
FC - FIBRE CEMENT SHEETING
TS - TIMBER STAIRS
CB - COLOURBOND SHEETING
SW - SLIDING WINDOW
TC - TIMBER CLADDING

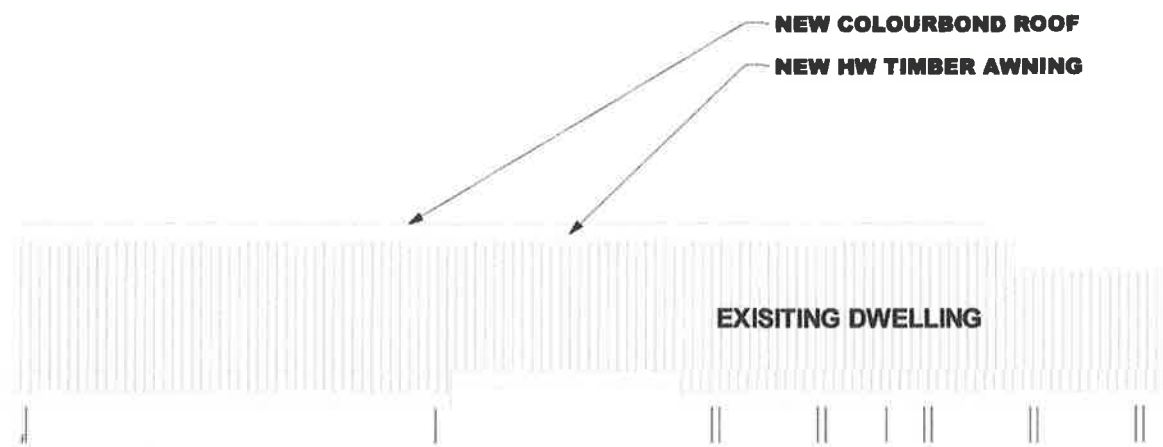

1 1:100 S1

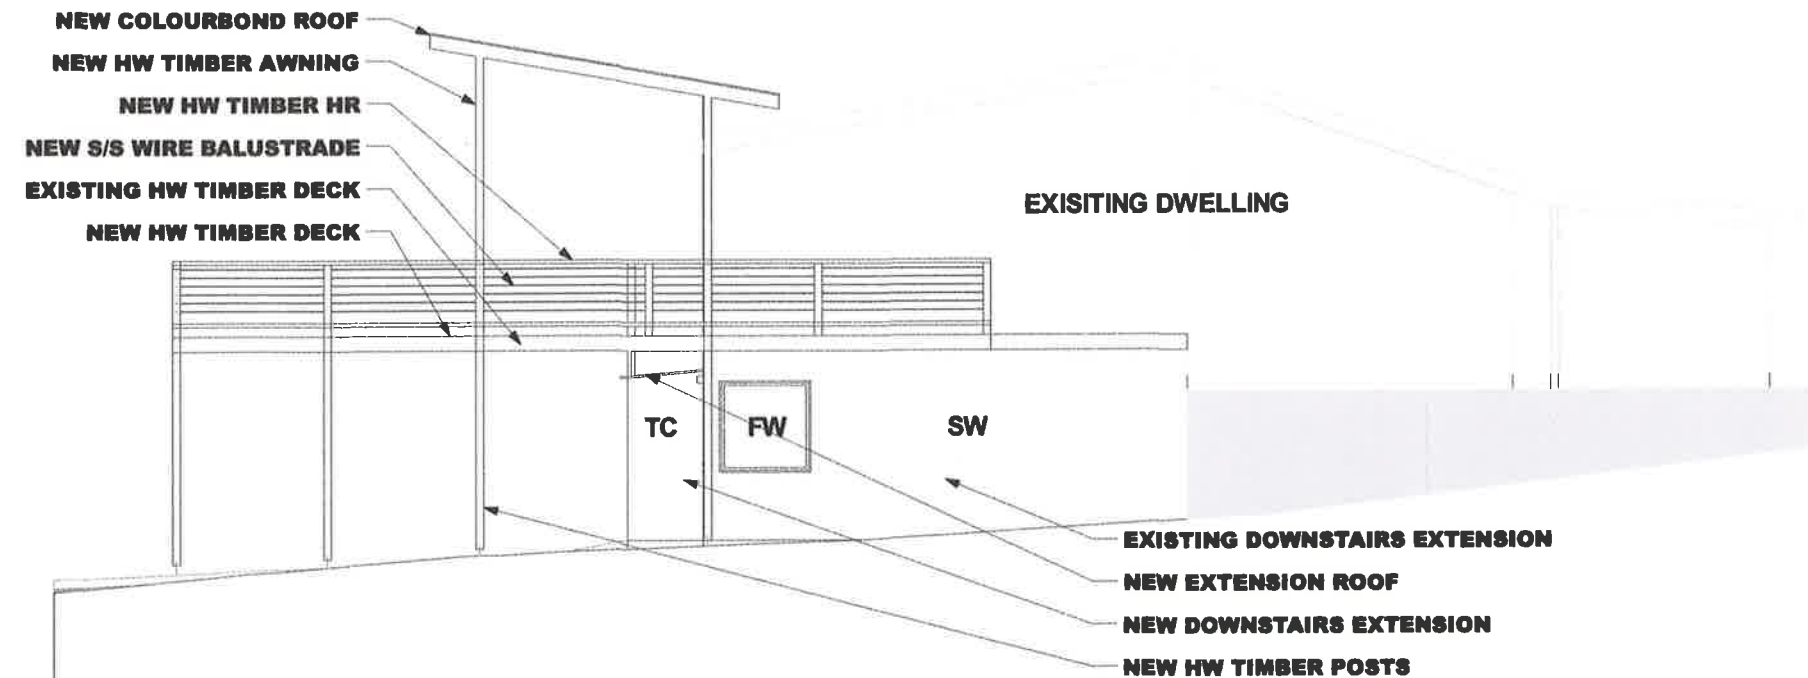

2 1:100 W1

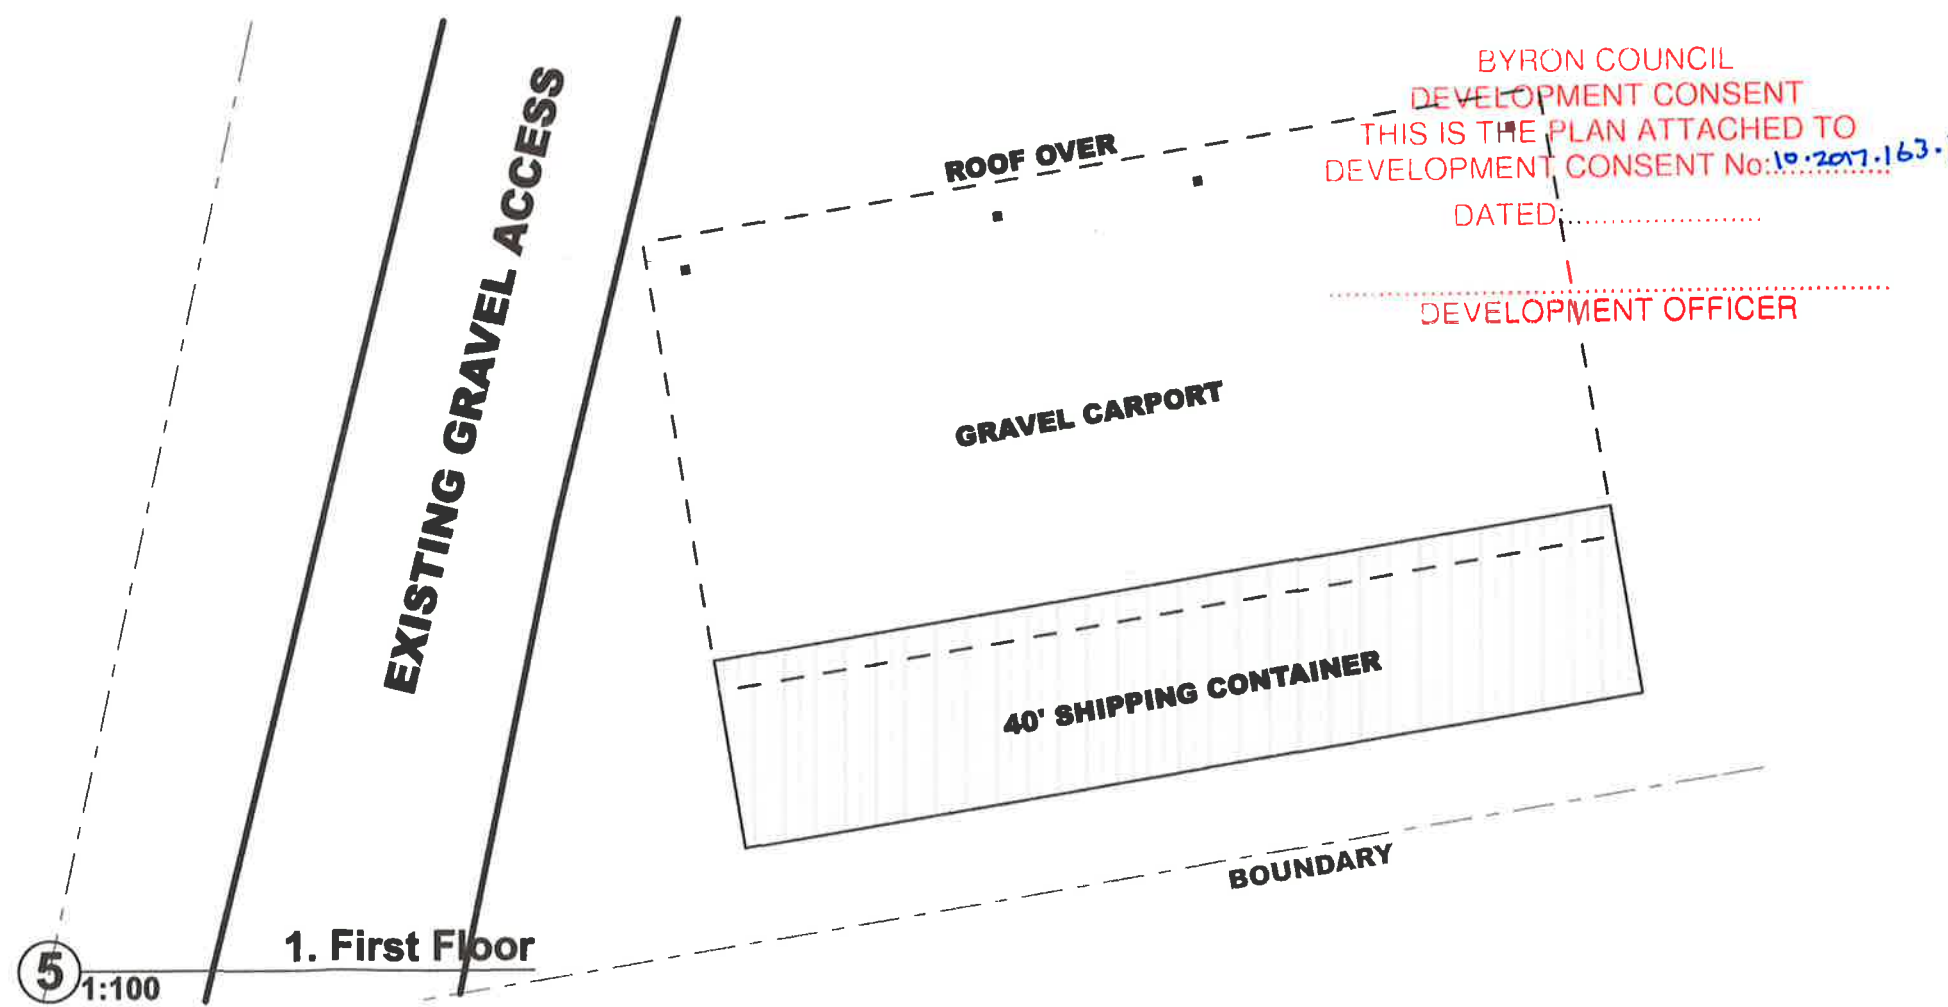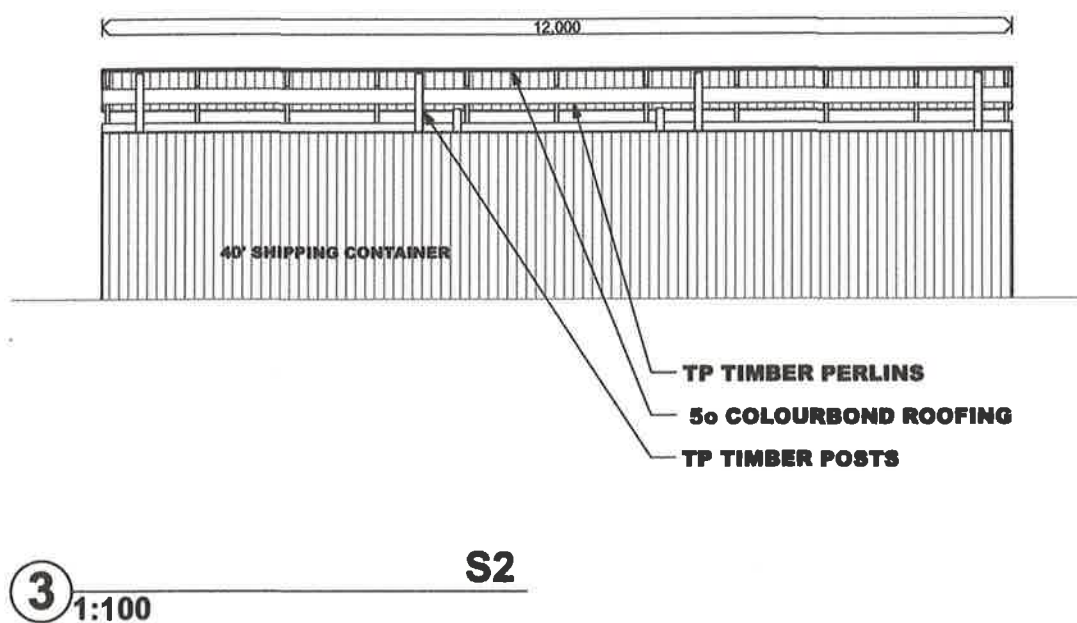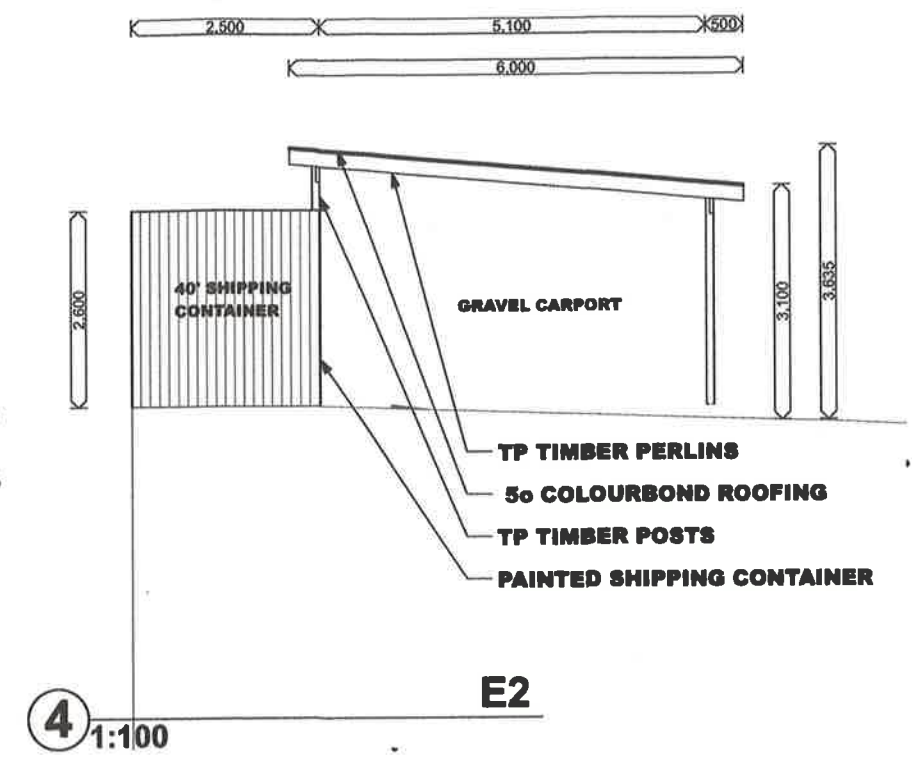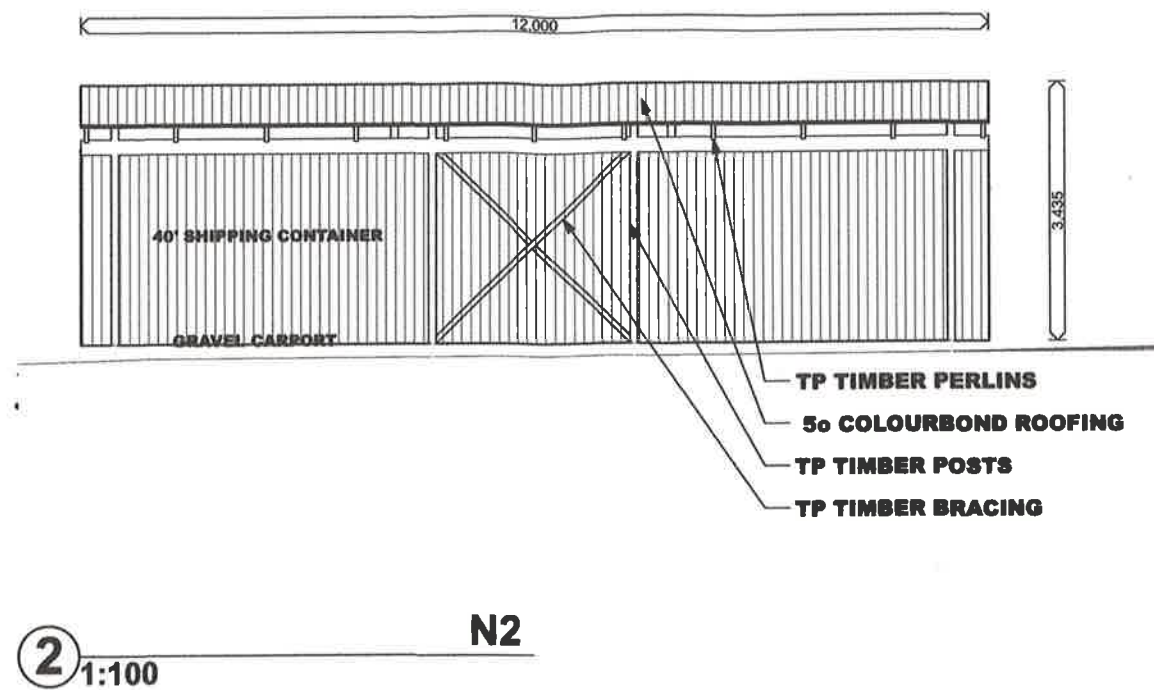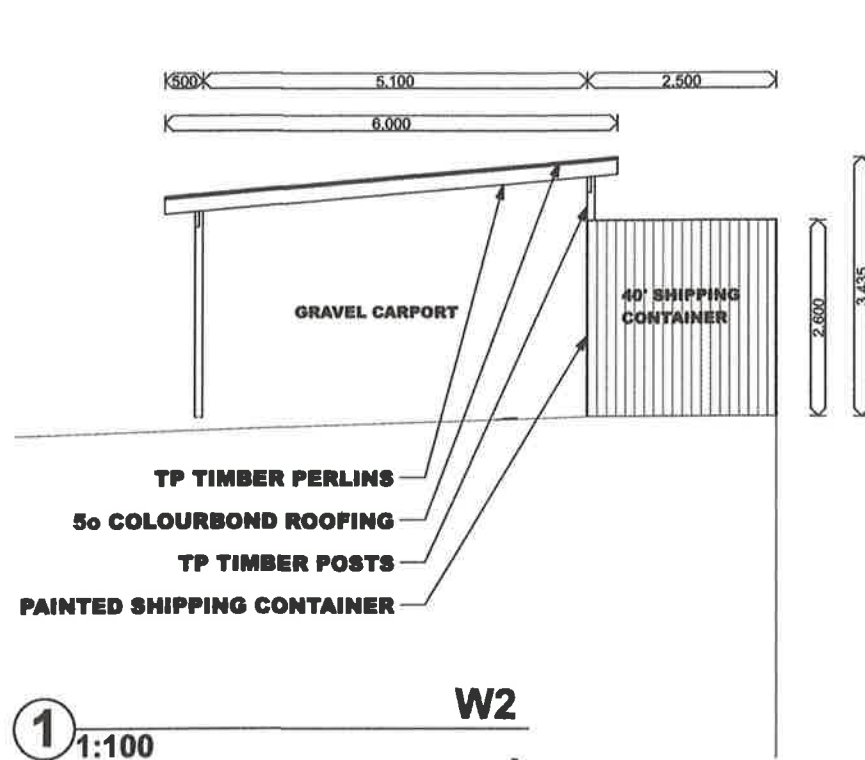

BYRON COUNCIL
DEVELOPMENT CONSENT
THIS IS THE PLAN ATTACHED TO
DEVELOPMENT CONSENT No: 10-2017-163-1
DATED:
DEVELOPMENT OFFICER