

LEGEND

TREE TO BE
RETAINED

TREE TO BE
REMOVED

TURF

GRAVEL

CONCRETE

RECYCLED
BRICK PAVE

GARDEN AREA

EXISTING VEGETATION

PICKET FENCE

PALING FENCE


EXISTING
CONTOUR

DESIGN
LEVEL

PROPERTY
BOUNDARY

The concepts and information contained in this document are the copyright of Ennismore Field Pty Ltd. Use of duplication of this document in part or full without the written permission of Ennismore Field Pty Ltd constitutes infringement of copyright. This illustration is not guaranteed to be free of error or omission. Ennismore Field Pty Ltd does not accept liability for any act done of omission made on the basis of the information in this document, and any consequence of such acts or omissions. Do not scale from this drawing, verify all dimensions on site before commencing work.

UNIT 1B, 16 BYRON STREET BANGALOW
ph: +61 266870471
mob: +61 447713999
WWW.ENNISMOREFIELD.COM.AU
info@ennismorefield.com.au MARK PERKINS RLA 002060

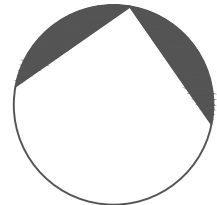

ISSUE	DESCRIPTION	DRAWN	APPROVED	DATE
C	SUBMISSION 2 2017/354858	ZM	MP	29_06_2018
B	FOR COORDINATION PURPOSES	ZM	MP	27_06_2018
A	SUBMISSION	ZM	MP	04_06_2018
	FOR APPROVAL	ZM	MP	31_05_2018


CLIENT:
GORDON HIGHLANDS PTY LTD
MR ROB DUNNET

PROJECT:
EF1805
9 STATION STREET
BANGALOW, NSW
DA 10.2017.1981.1

SHEET TITLE
SITE PLAN

NOT FOR CONSTRUCTION

JOB NUMBER	EF_1805	SCALE AT A1 1:100	DESIGN MP
DRAWING NUMBER	LA02	SCALE AT A3 1:200	DRAWN ZM
DATE	29_06_2018	ISSUE C	APPROVED

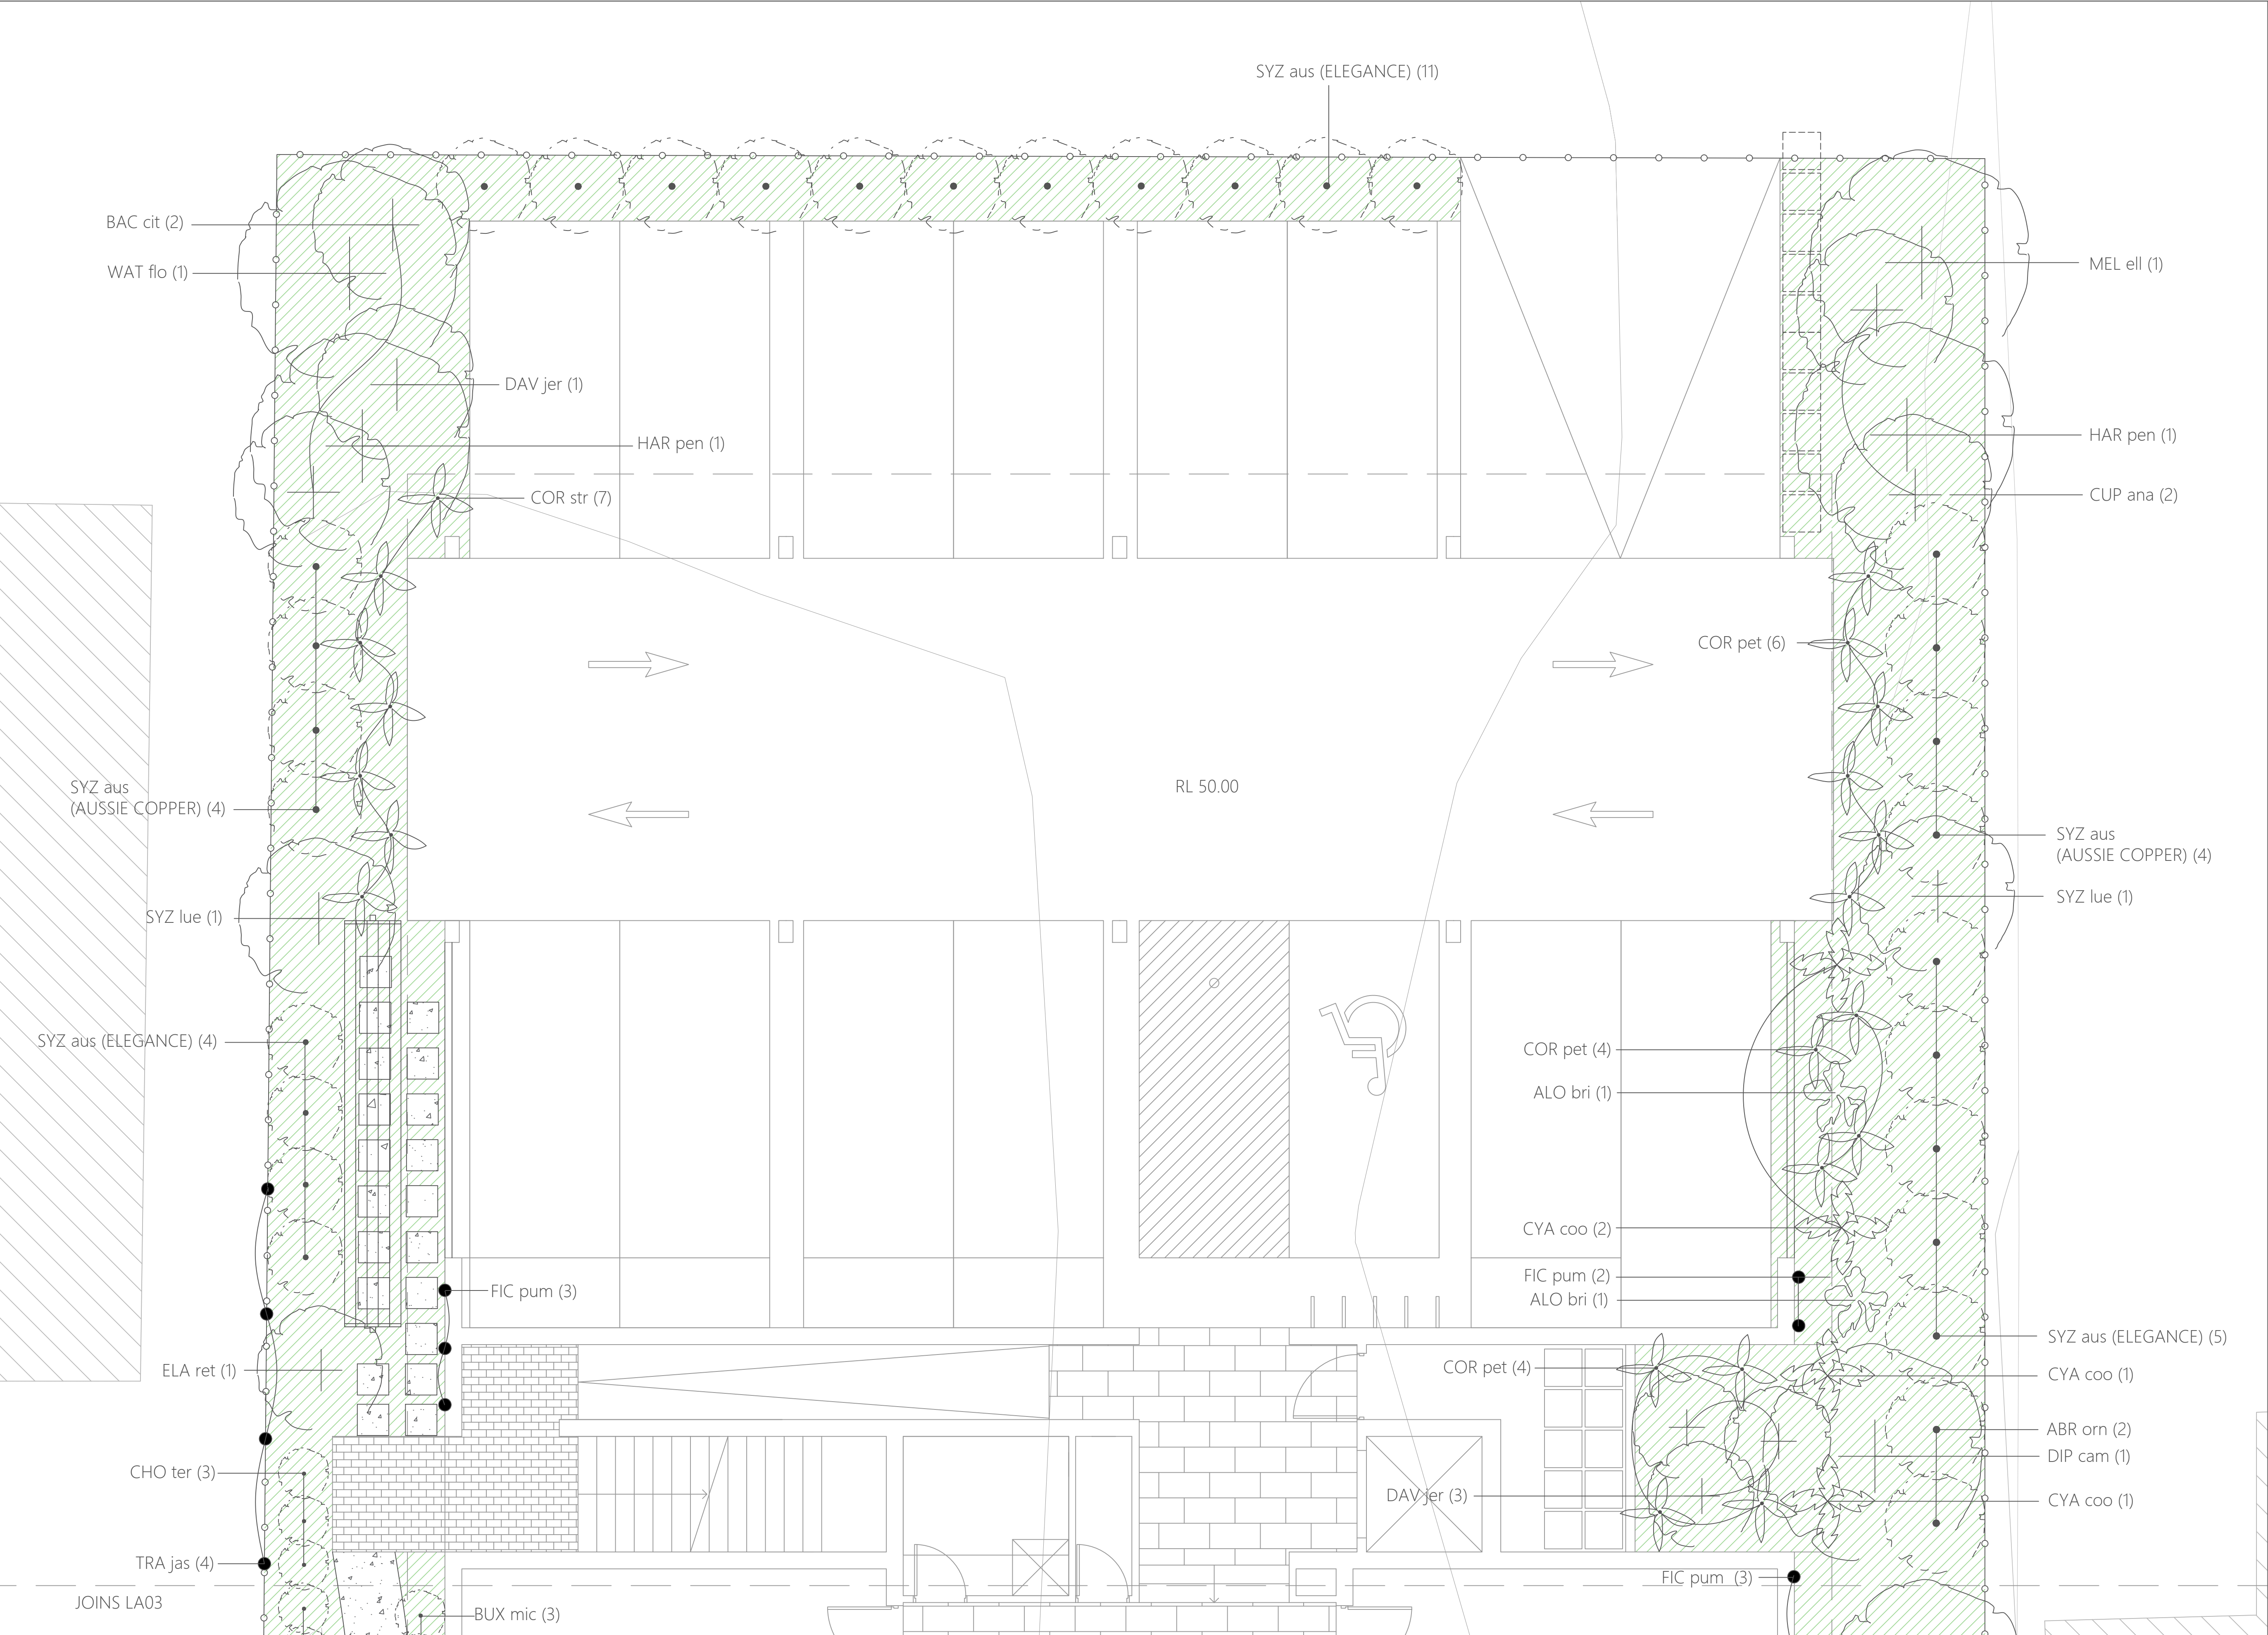


LEGEND

- TREE TO BE RETAINED
- TREE
- SHRUB
- FERN
- PALM LILY
- LILY
- ALOCASIA
- GRASS / RUSH
- CLIMBER
- TURF
- GRAVEL
- RECYCLED BRICK PAVE
- CONCRETE
- GROUND COVER
- GARDEN AREA
- STEEL EDGE
- EXISTING CONTOUR
- DESIGN LEVEL
- PROPERTY BOUNDARY

The concepts and information contained in this document are the copyright of Ennismore Field Pty Ltd. Use of duplication of this document in part or full without the written permission of Ennismore Field Pty Ltd constitutes infringement of copyright. This illustration is not guaranteed to be free of error or omission. Ennismore Field Pty Ltd does not accept liability for any act done of omission made on the basis of the information in this document, and any consequence of such acts or omissions. Do not scale from this drawing, verify all dimensions on site before commencing work.

UNIT 1B, 16 BYRON STREET BANGALOW
ph: +61 266870471
mob: +61 447713999
WWW.ENNISMOREFIELD.COM.AU
info@ennismorefield.com.au MARK PERKINS RLA 002060

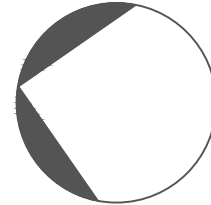

ISSUE	DESCRIPTION	DRAWN	APPROVED	DATE
C	SUBMISSION 2_2017/354858	ZM	MP	29_06_2018
B	FOR COORDINATION PURPOSES	ZM	MP	27_06_2018
A	SUBMISSION	ZM	MP	04_06_2018
	FOR APPROVAL	ZM	MP	31_05_2018

CLIENT:
GORDON HIGHLANDS PTY LTD
MR ROB DUNNET

PROJECT:
EF1805
9 STATION STREET
BANGALOW, NSW
DA 10.2017.1981.1

SHEET TITLE
PLANTING PLAN

NOT FOR CONSTRUCTION

JOB NUMBER	EF_1805	SCALE AT A1	DESIGN
		1:50	MP
DRAWING NUMBER	LA04	SCALE AT A3	DRAWN
		1:100	ZM
DATE	29_06_2018	ISSUE	APPROVED
		C	



ELEVATION_SOUTH_SEE LA11



ELEVATION_NORTH

The concepts and information contained in this document are the copyright of Ennismore Field Pty Ltd. Use of duplication of this document in part or full without the written permission of Ennismore Field Pty Ltd constitutes infringement of copyright. This illustration is not guaranteed to be free of error or omission. Ennismore Field Pty Ltd does not accept liability for any act done of omission made on the basis of the information in this document, and any consequence of such acts or omissions. Do not scale from this drawing, verify all dimensions on site before commencing work.

UNIT 1B, 16 BYRON STREET BANGALOW
ph: +61 266870471
mob: +61 447713999
WWW.ENNISMOREFIELD.COM.AU
info@ennismorefield.com.au MARK PERKINS RLA 002060



B	SUBMISSION 2_2017/354858	ELEVATION UPDATE	AW	MP 02_07_2018
B	SUBMISSION 2_2017/354858		ZM	MP 29_06_2018
A	SUBMISSION		ZM	MP 04_06_2018
	FOR APPROVAL		ZM	MP 31_05_2018
ISSUE	DESCRIPTION		DRAWN	APPROVED DATE

CLIENT:
GORDON HIGHLANDS PTY LTD
MR ROB DUNNET

PROJECT:
EF1805_
9 STATION STREET
BANGALOW, NSW
DA 10.2017.1981.1

SHEET TITLE
ELEVATIONS

NOT FOR CONSTRUCTION

JOB NUMBER	EF_1805	SCALE AT A1	DESIGN
		1:75	MP
DRAWING NUMBER	LA05	SCALE AT A3	DRAWN
		1:150	AW
DATE	01_07_2018	ISSUE	APPROVED
		B	



ELEVATION_WEST_SEE LA07



ELEVATION_EAST

The concepts and information contained in this document are the copyright of Ennismore Field Pty Ltd. Use of duplication of this document in part or full without the written permission of Ennismore Field Pty Ltd constitutes infringement of copyright. This illustration is not guaranteed to be free of error or omission. Ennismore Field Pty Ltd does not accept liability for any act done of omission made on the basis of the information in this document, and any consequence of such acts or omissions. Do not scale from this drawing, verify all dimensions on site before commercing work.

UNIT 1B, 16 BYRON STREET BANGALOW
ph: +61 266870471
mob: +61 447713999
WWW.ENNISMOREFIELD.COM.AU
info@ennismorefield.com.au MARK PERKINS RLA 002060



B	SUBMISSION 2_2017/354858 ELEVATION UPDATE	AW	MP	02_07_2018
B	SUBMISSION 2_2017/354858	ZM	MP	29_06_2018
A	SUBMISSION	ZM	MP	04_06_2018
	FOR APPROVAL	ZM	MP	31_05_2018
ISSUE	DESCRIPTION	DRAWN	APPROVED	DATE

CLIENT:
GORDON HIGHLANDS PTY LTD
MR ROB DUNNET

PROJECT:
EF1805_
9 STATION STREET
BANGALOW, NSW
DA 10.2017.1981.1

SHEET TITLE
ELEVATIONS

NOT FOR CONSTRUCTION

JOB NUMBER	EF_1805	SCALE AT A1	DESIGN
		1:50	MP
DRAWING NUMBER	LA06	SCALE AT A3	DRAWN
		1:100	AW
DATE	02_07_2018	ISSUE	APPROVED
		B	



The concepts and information contained in this document are the copyright of Ennismore Field Pty Ltd. Use of duplication of this document in part or full without the written permission of Ennismore Field Pty Ltd constitutes infringement of copyright. This illustration is not guaranteed to be free of error or omission. Ennismore Field Pty Ltd does not accept liability for any act done of omission made on the basis of the information in this document, and any consequence of such acts or omissions. Do not scale from this drawing, verify all dimensions on site before commencing work.

UNIT 1B, 16 BYRON STREET BANGALOW
ph: +61 266870471
mob: +61 447713999
WWW.ENNISMOREFIELD.COM.AU
info@ennismorefield.com.au MARK PERKINS RLA 002060



ISSUE	DESCRIPTION	DRAWN	APPROVED	DATE
C	SUBMISSION 2 2017/354858	AW	MP	02_07_2018
C	SUBMISSION 2 2017/354858	ZM	MP	29_06_2018
B	FOR COORDINATION PURPOSES	ZM	MP	27_06_2018
A	SUBMISSION	ZM	MP	04_06_2018
	FOR APPROVAL	ZM	MP	01_06_2018


CLIENT:
GORDON HIGHLANDS PTY LTD
MR ROB DUNNET

PROJECT:
EF1805
9 STATION STREET
BANGALOW, NSW
DA 10.2017.1981.1


SHEET TITLE
LANDSCAPE CONCEPT

NOT FOR CONSTRUCTION


JOB NUMBER	EF_1805	SCALE AT A1	1:50	DESIGN	MP
DRAWING NUMBER	LA07	SCALE AT A3	1:100	DRAWN	AW
DATE	02_07_18	ISSUE	C	APPROVED	

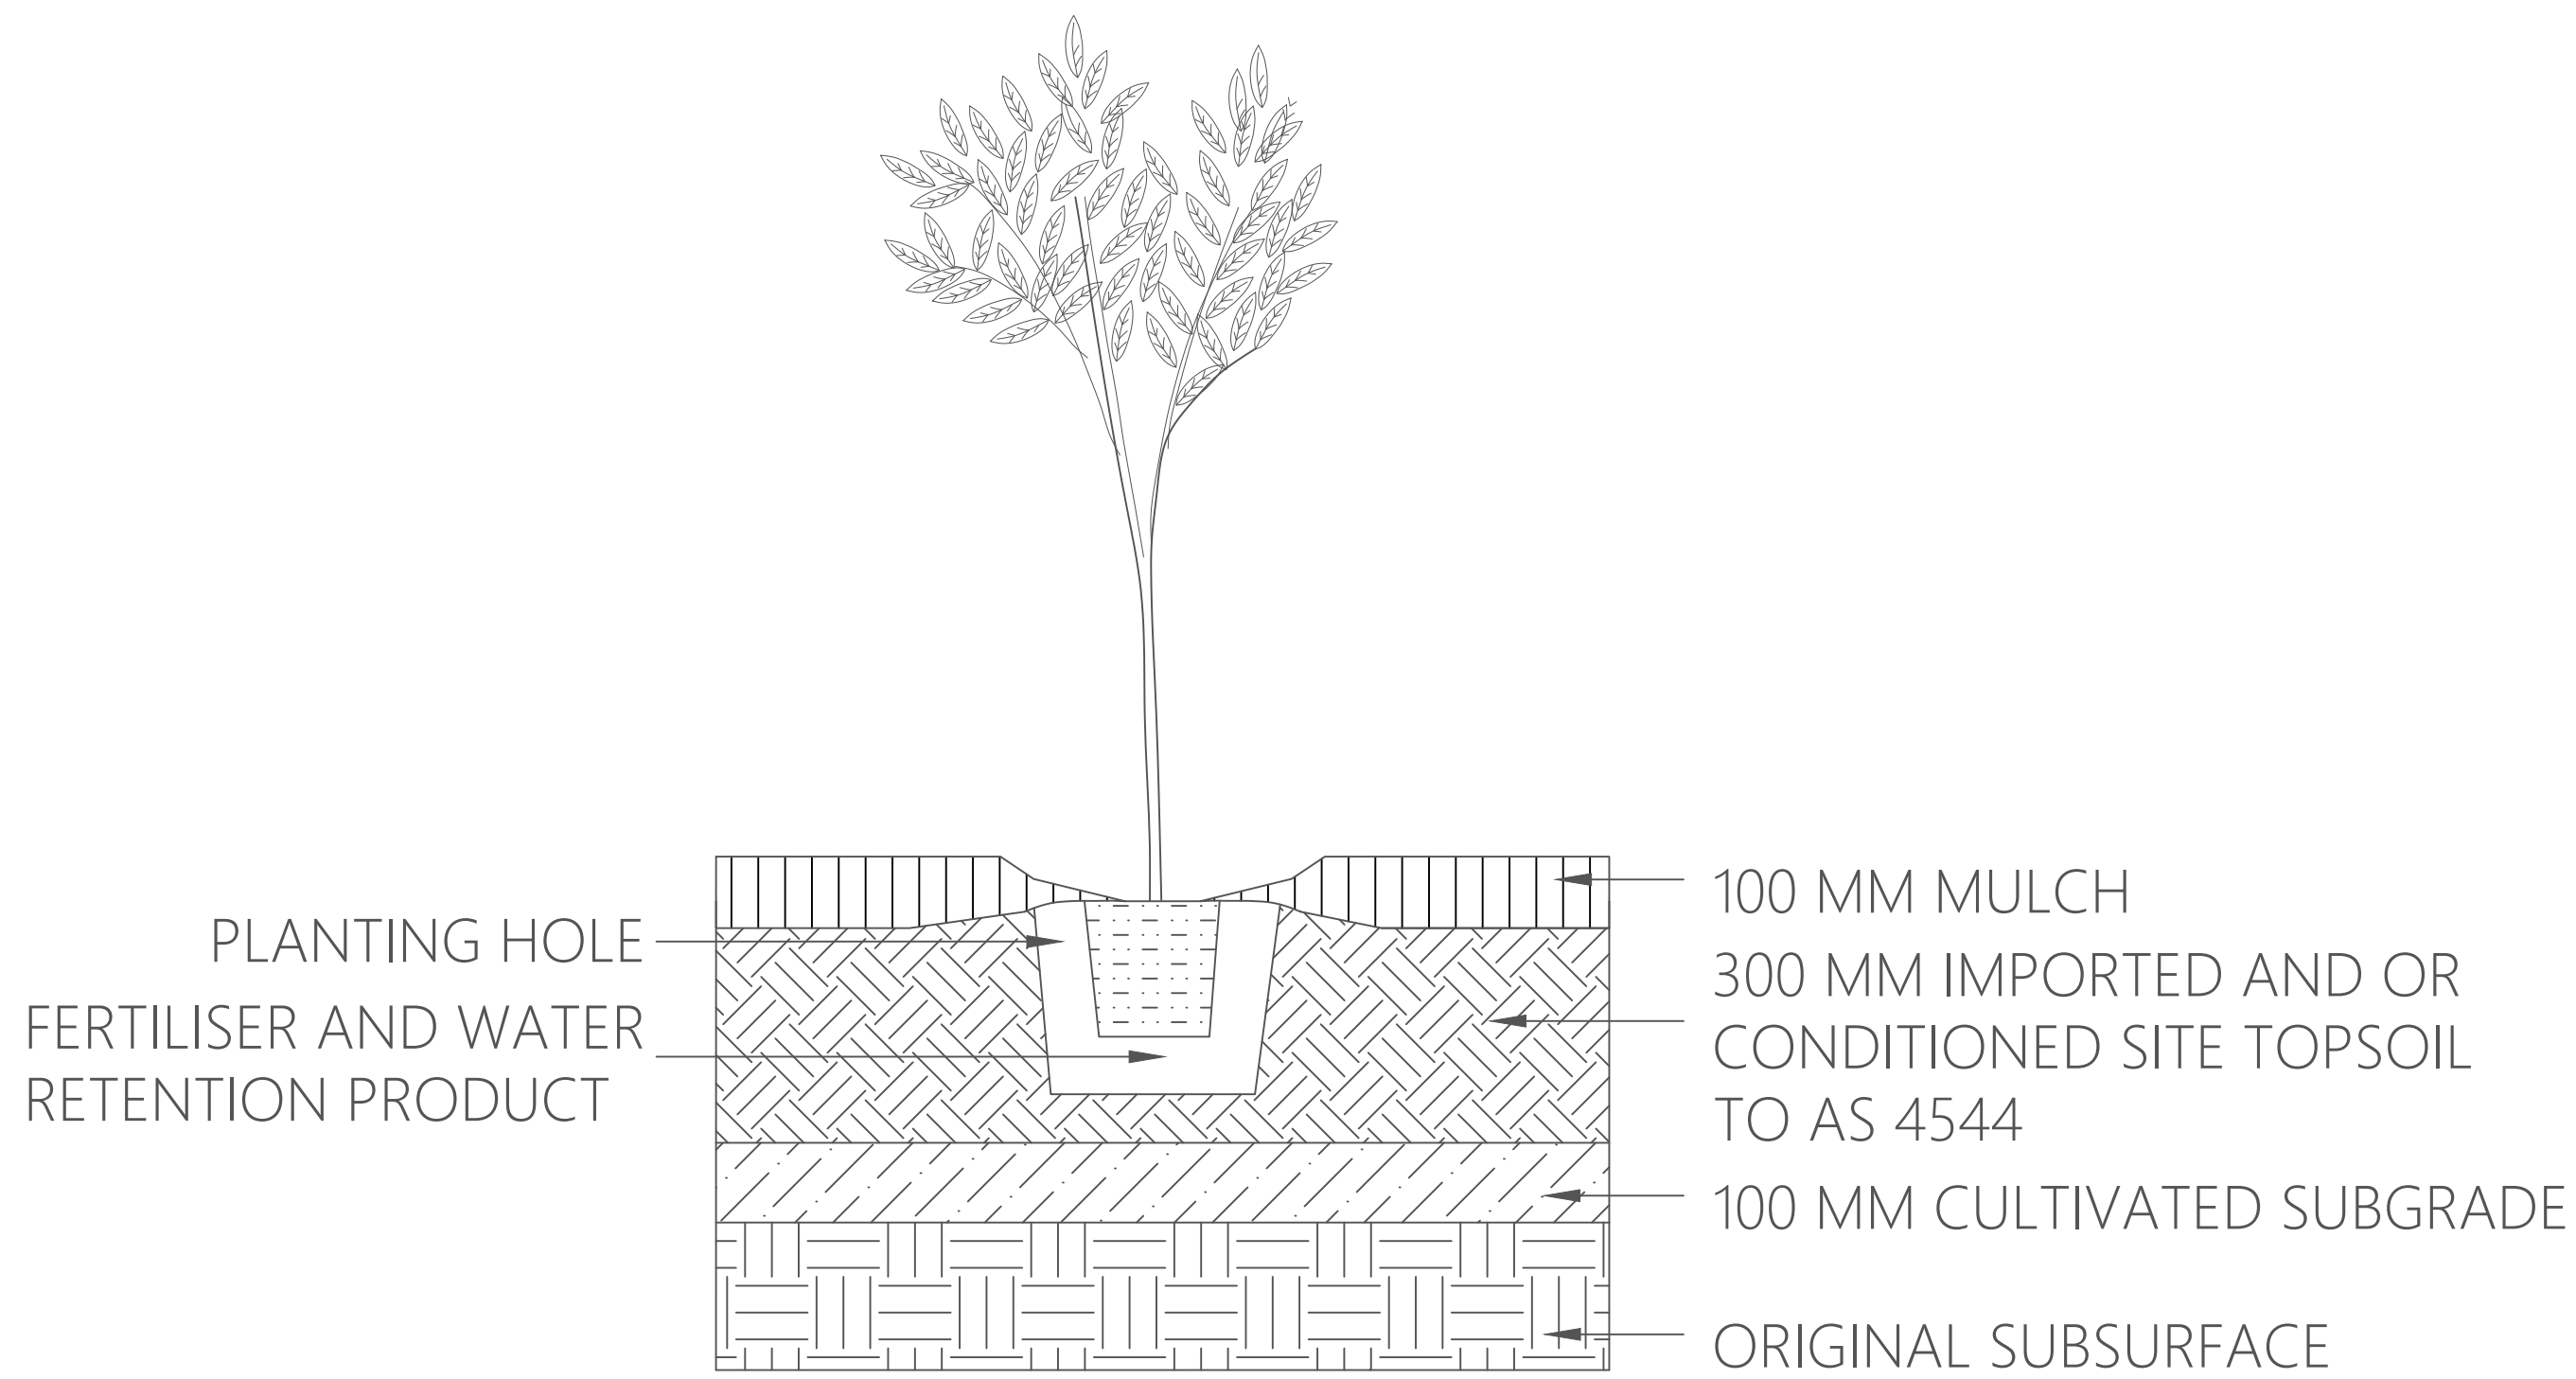


8
1 TYPICAL DETAIL: PLANTING TUBE 140, 200 AND 300 MM POTS

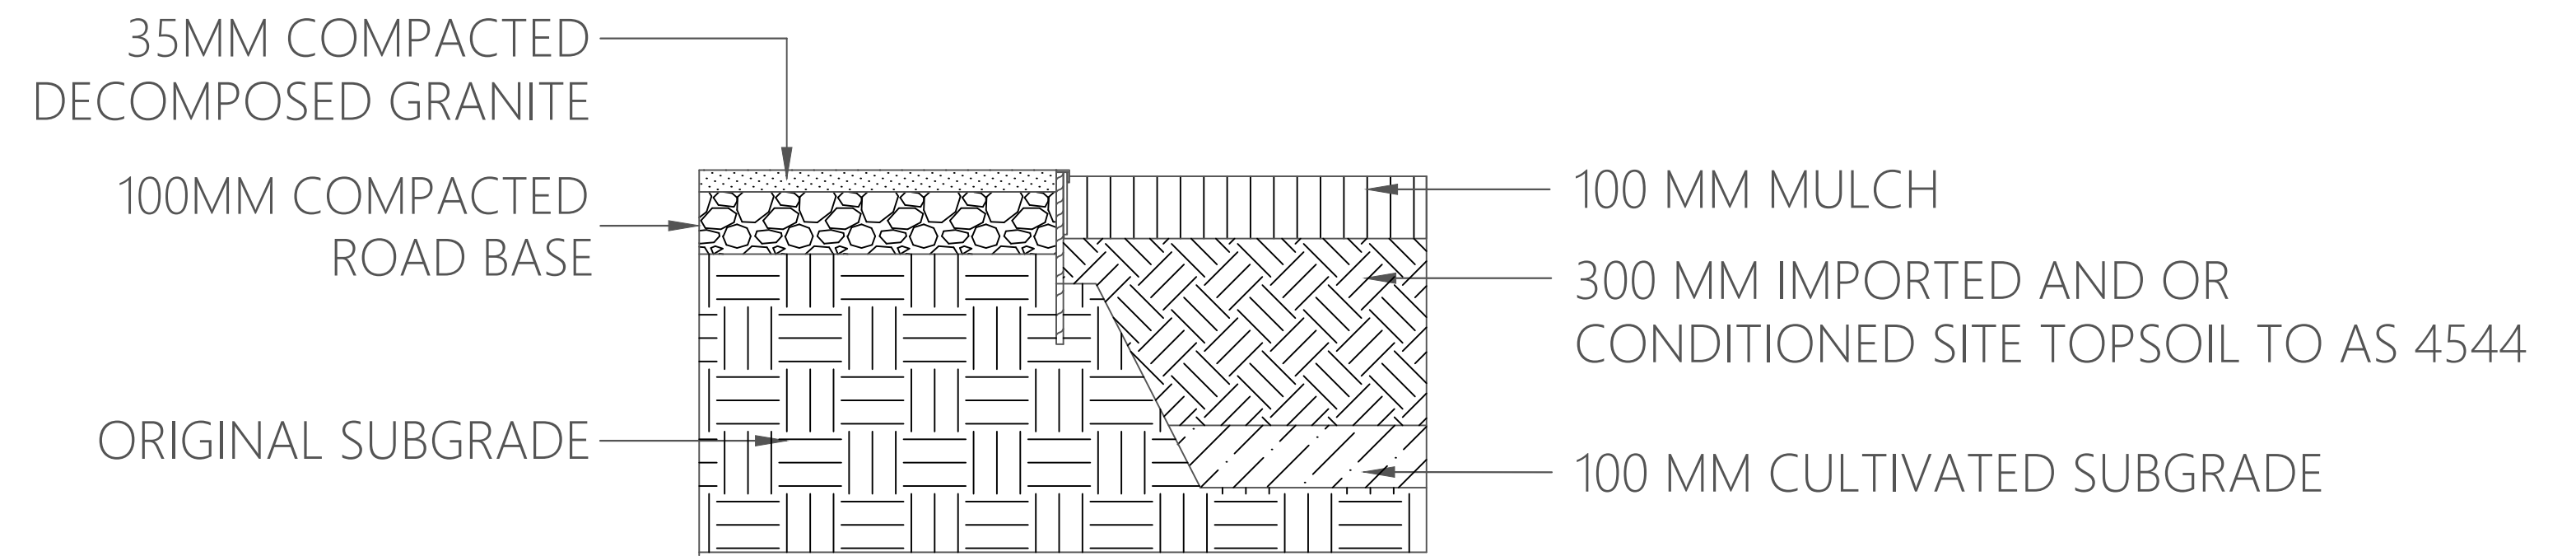

8
2 TYPICAL DETAIL: STEEL EDGE. GRAVEL TO GARDEN PROFILE 1:10@A1

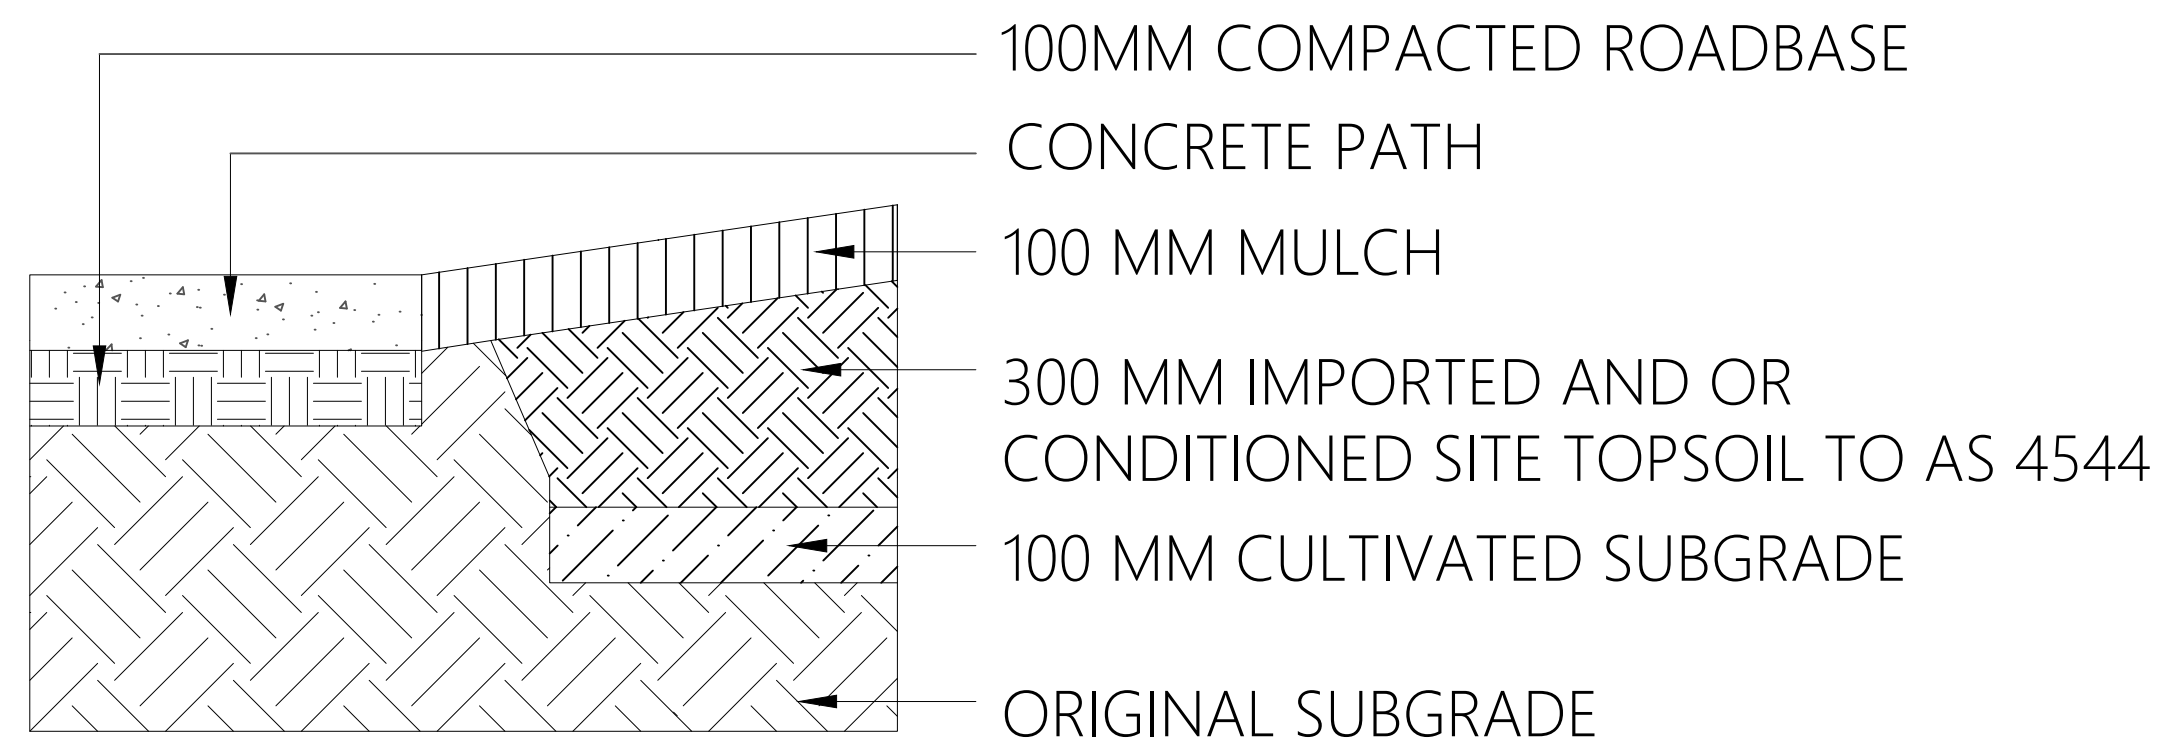

8
3 TYPICAL DETAIL: CONCRETE PATH TO GARDEN PROFILE

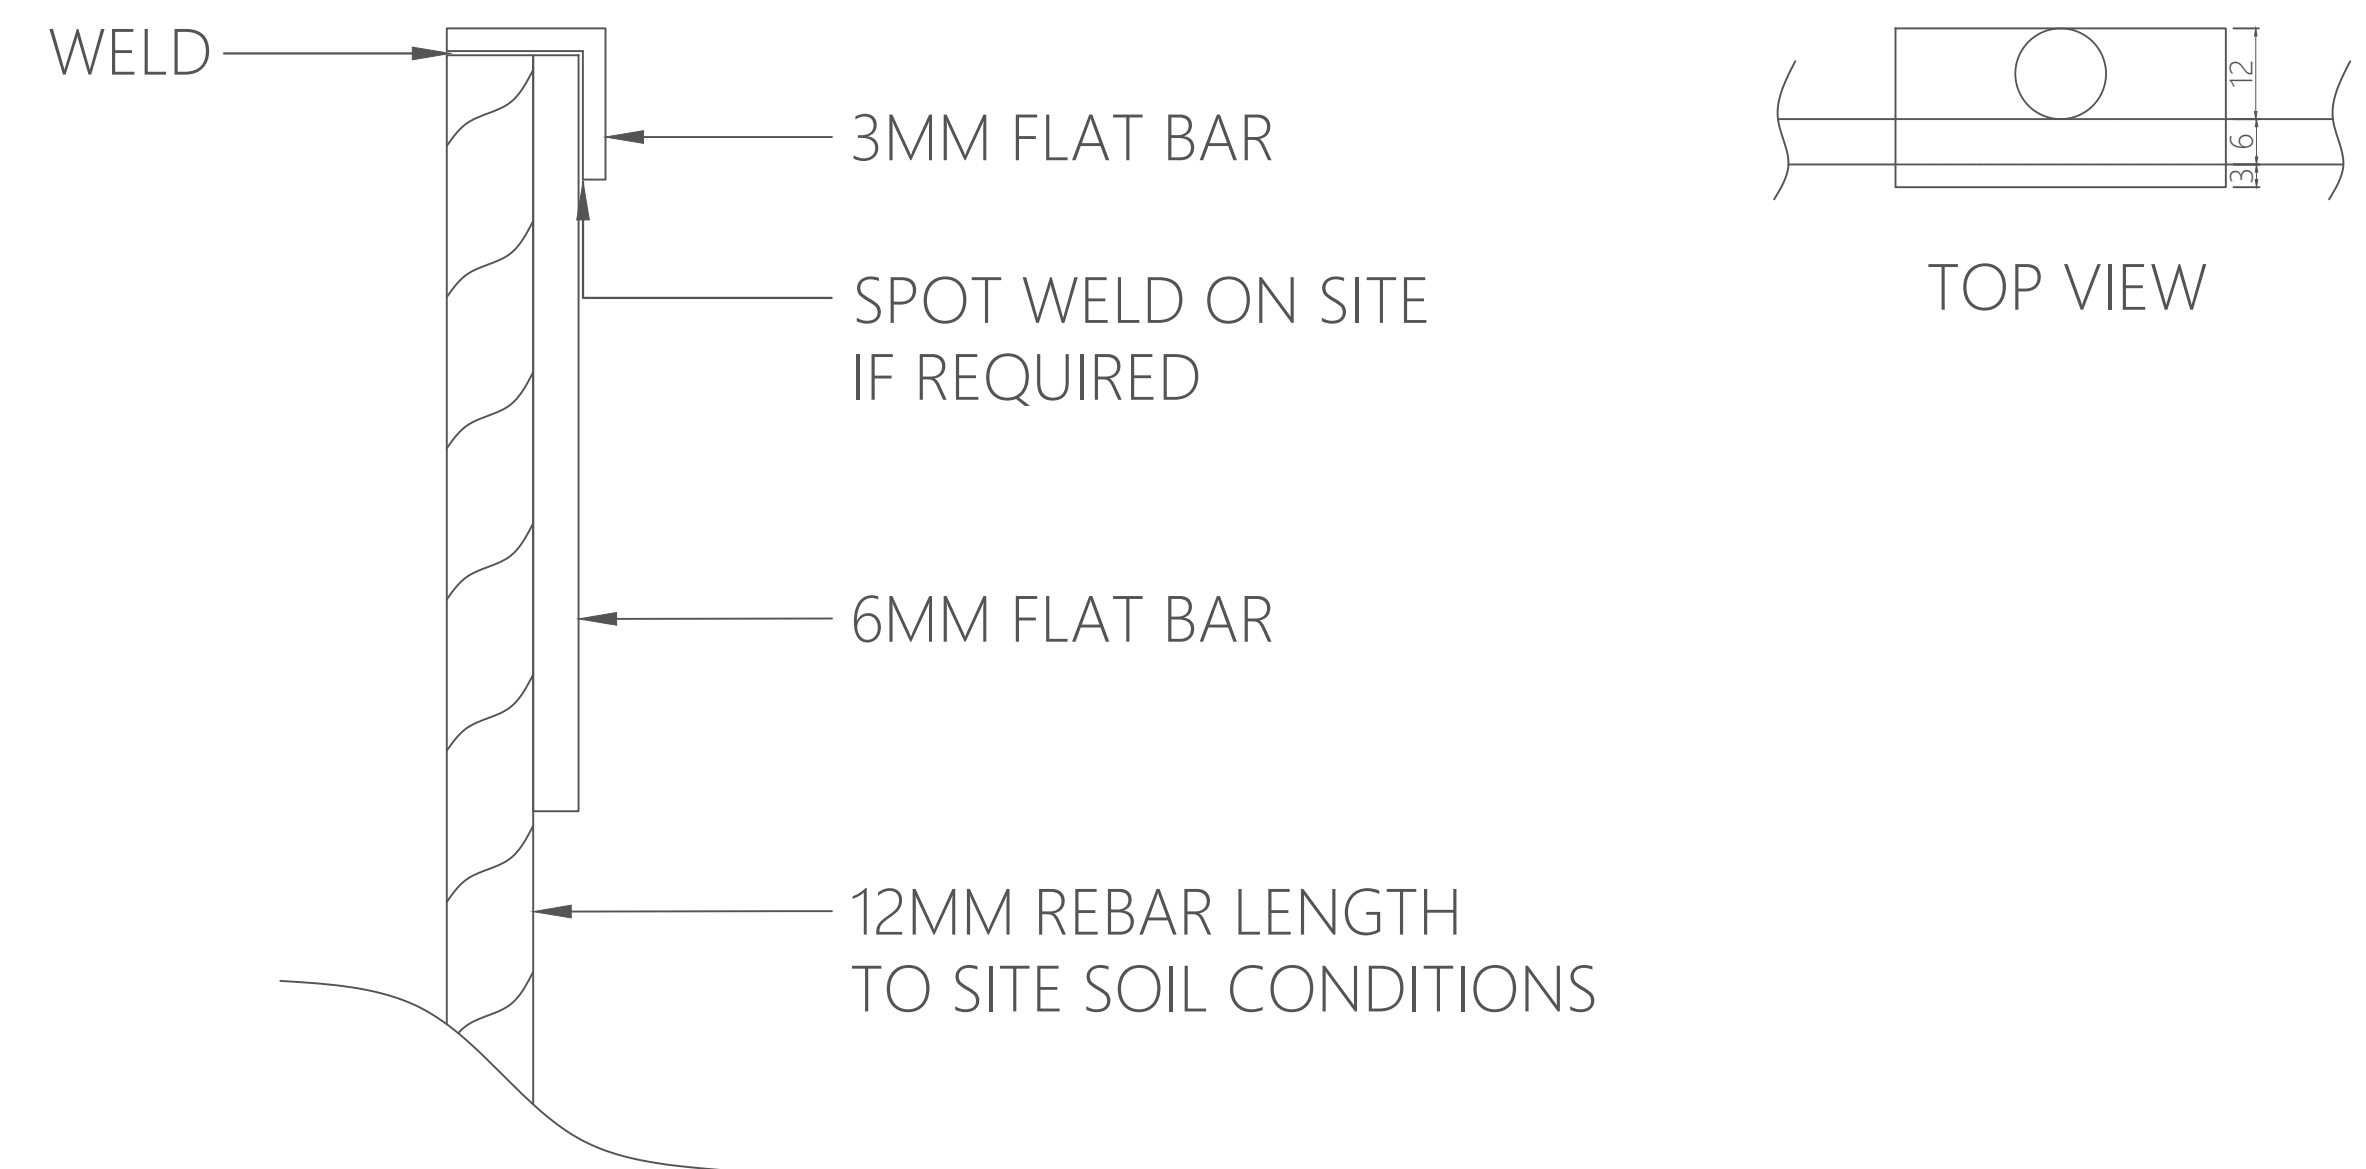

8
4 TYPICAL DETAIL: STEEL EDGE PROFILE 1:1@A1

The concepts and information contained in this document are the copyright of Ennismore Field Pty Ltd. Use of duplication of this document in part or full without the written permission of Ennismore Field Pty Ltd constitutes infringement of copyright. This illustration is not guaranteed to be free of error or omission. Ennismore Field Pty Ltd does not accept liability for any act done of omission made on the basis of the information in this document, and any consequence of such acts or omissions. Do not scale from this drawing, verify all dimensions on site before commencing work.

UNIT 1B, 16 BYRON STREET BANGALOW
ph: +61 266870471
mob: +61 447713999
WWW.ENNISMOREFIELD.COM.AU
info@ennismorefield.com.au MARK PERKINS RLA 002060



ISSUE	DESCRIPTION	DRAWN	APPROVED	DATE
C	SUBMISSION 2_2017/354858	ZM	MP	29_06_2018
B	FOR COORDINATION PURPOSES	ZM	MP	27_06_2018
A	SUBMISSION	ZM	MP	04_06_2018
	FOR APPROVAL	ZM	MP	31_05_2018


CLIENT:
GORDON HIGHLANDS PTY LTD
MR ROB DUNNET

PROJECT:
EF1805_9
STATION STREET
BANGALOW, NSW
DA 10.2017.1981.1


SHEET TITLE
LANDSCAPE DETAILS

NOT FOR CONSTRUCTION

JOB NUMBER	EF_1805	SCALE AT A1	1:10	DESIGN	MP
DRAWING NUMBER	LA08	SCALE AT A3	1:20	DRAWN	ZM
DATE	29_06_2018	ISSUE	C	APPROVED	

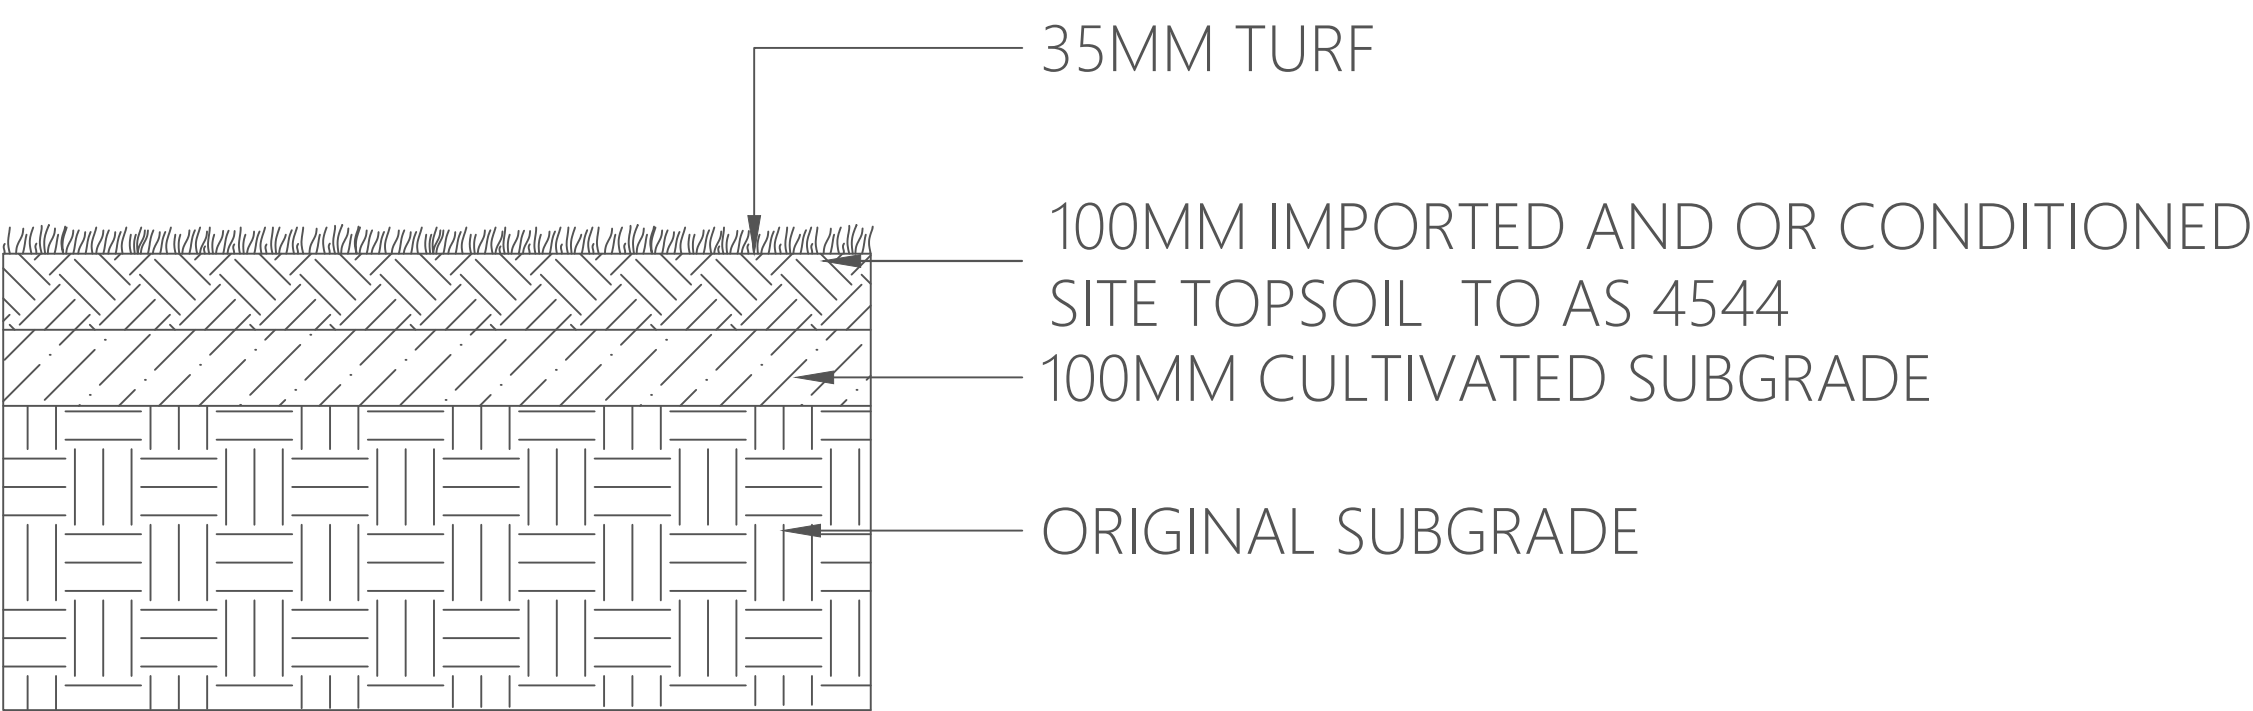

9
1 TYPICAL DETAIL: TURF PROFILE

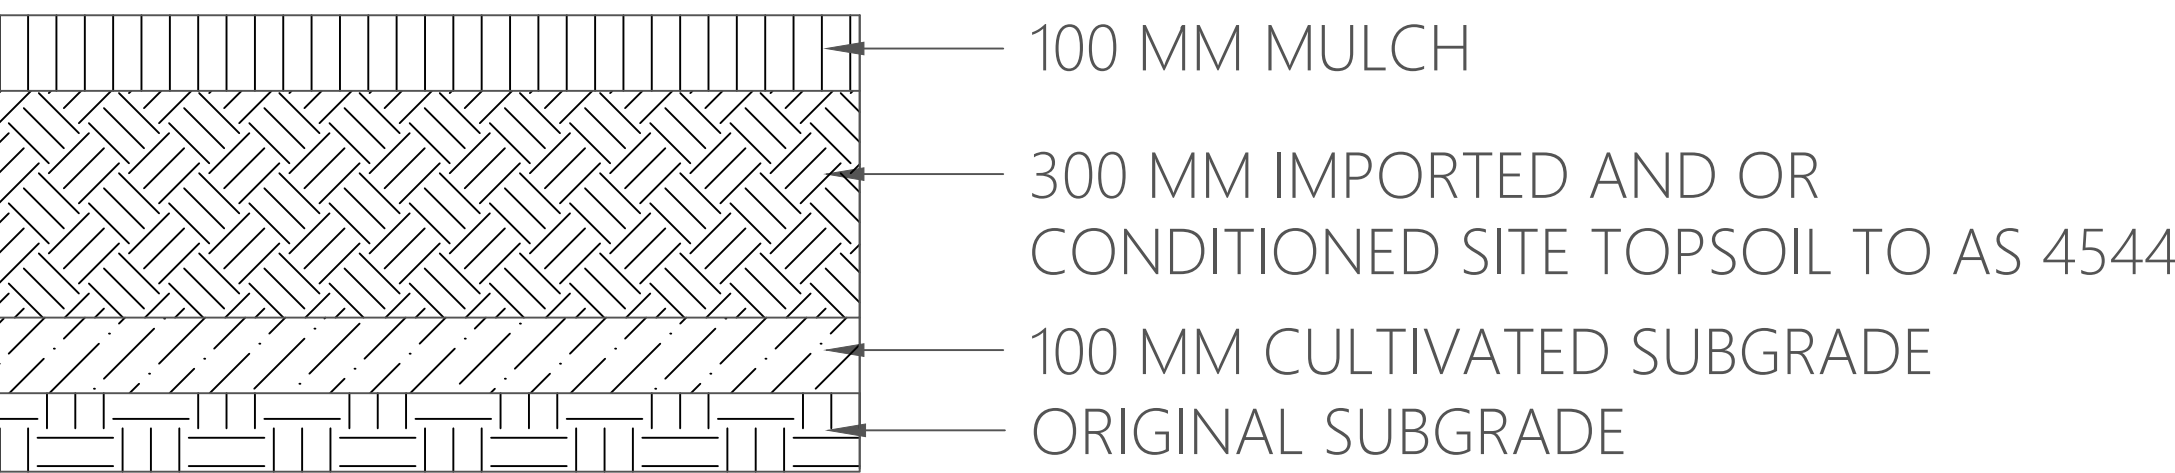


9
2 TYPICAL DETAIL : GARDEN PROFILE




9
3 TYPICAL DETAIL : GRAVEL PATH PROFILE

PLANTING PALETTE EF1805_9 STATION STREET_REV B						
CANOPY_TREES						
ABBREVIATION	BOTANICAL NAME	COMMON NAME	HEIGHT	SPREAD	POT SIZE	TOTAL
BRA ace	Brachychiton acerifolius	Illawara Flame Tree	10M+	VARIES	45 litre	2
BAC cit	Backhousia citriodora	Lemon Scented Myrtle	8M	VARIES	45 litre	2
CUP ana	Cupaniopsis anacardioides	Tuckeroo	8M	VARIES	45 litre	2
DAV jer	Davidsonia jerseyana	Davidsons Plumb	4M	VARIES	45 litre	4
DIP cam	Diploglottis campbellii	Small Leaved Tamarind	8M	VARIES	45 litre	1
ELA ret	Elaeocarpus reticulatus	Blueberry Ash	6M	VARIES	45 litre	5
LAG ind	Lagerstroemia indica	Crepe Myrtle	6M	VARIES	45 litre	2
MEL ell	Melicope elleryana	Pink euodia	10M+	VARIES	45 litre	1
HAR pen	Harpulia pendula	Tulipwood	10M+	VARIES	45 litre	2
SYZ lue	Syzygium luehmannii	Ribery	6M	VARIES	45 litre	2
WAT flo	Waterhousea floribunda	Weeping Lilly Pilly	10M+	VARIES	45 litre	1
			TOTAL			24
MID STOREY_SHRUBS_FERNS_SMALL PALMS						
AUS dul	Austromyrtus dulcis	Midyim Berry	2M	2M	200mm	12
ABR orn	Abrophyllum ornans	Native Hydrangea	4M	2M	200mm	2
BAN rob	Banksia robur	Swamp Banksia	3M	1.5M	200mm	3
BUX mic	Buxus microphylla	Japanese Box	1.5M	1.5M	200mm	35
CHO ter	Choisya ternata	Mexican Orange Blossom	2M	1.5M	200mm	8
COR pet	Cordyline petiolaris	Broad Leaved Palm Lily	4M	1.5M	140mm	18
COR str	Cordyline stricta	Narrow Leaved Palm Lily	5M	1.5M	140mm	7
CYA coo	Cyathea cooperi	Scaly Tree Fern	3M	3M	200mm	4
GAR flo	Gardenia florida	Gardenia	2M	2M	200mm	7
SYZ aus	Syzygium australe PBR AUSSIE COPPER	Brush Cherry	3M	1.5M	200mm	8
SYZ aus	Syzygium australe PBR BABY BOOMER	Brush Cherry	1.5M	1.5M	200mm	7
SYZ aus	Syzygium australe PBR ELEGANCE	Brush Cherry	2M	1.5M	200mm	20
			TOTAL			131
GROUND COVERS_PROSTRATE SPECIES_CLIMBERS						
ALO bri	Alocasia brisbanensis	Cunjevoi	2M	2M	200mm	2
CAS gla SP	Casuarina glauca PBR SHAG PILE	Prostrate She Oak	0.3M	1.2M	200mm	15
CLI min	Clivia miniata	Natal Lily	1M	0.6M	200mm	13
CRI ped	Crinum pedunculatum	Spider Lily	1M	1M	140mm	10
DIA cae	Dianella caerulea PBR LITTLE JESS	Blue Flax Lily	0.6M	0.4M	140mm	10
FIC pim	Ficus pimula	Climbing Fig	SUCKERING	SUCKERING	140mm	11
LOM fil	Lomandra filiformis	Wattle Matt Rush	0.4M	0.4M	140mm	35
OPH jap NANA	Ophiopogon japonicus NANA	Dwarf Mondo Grass	0.1M	0.2M	140mm	30
PEN alo	Pennisetum alopecuroides PBR PA300	Dwarf Fountain Grass	0.8M	0.6M	140mm	23
TRA jas	Trachelospermum jasminoidies	Star Jasmine	3M	1M	200mm	12
ZOY ten	Zoysia tenuifolia	Temple Grass	0.3M	1M	140mm	32
			TOTAL			193

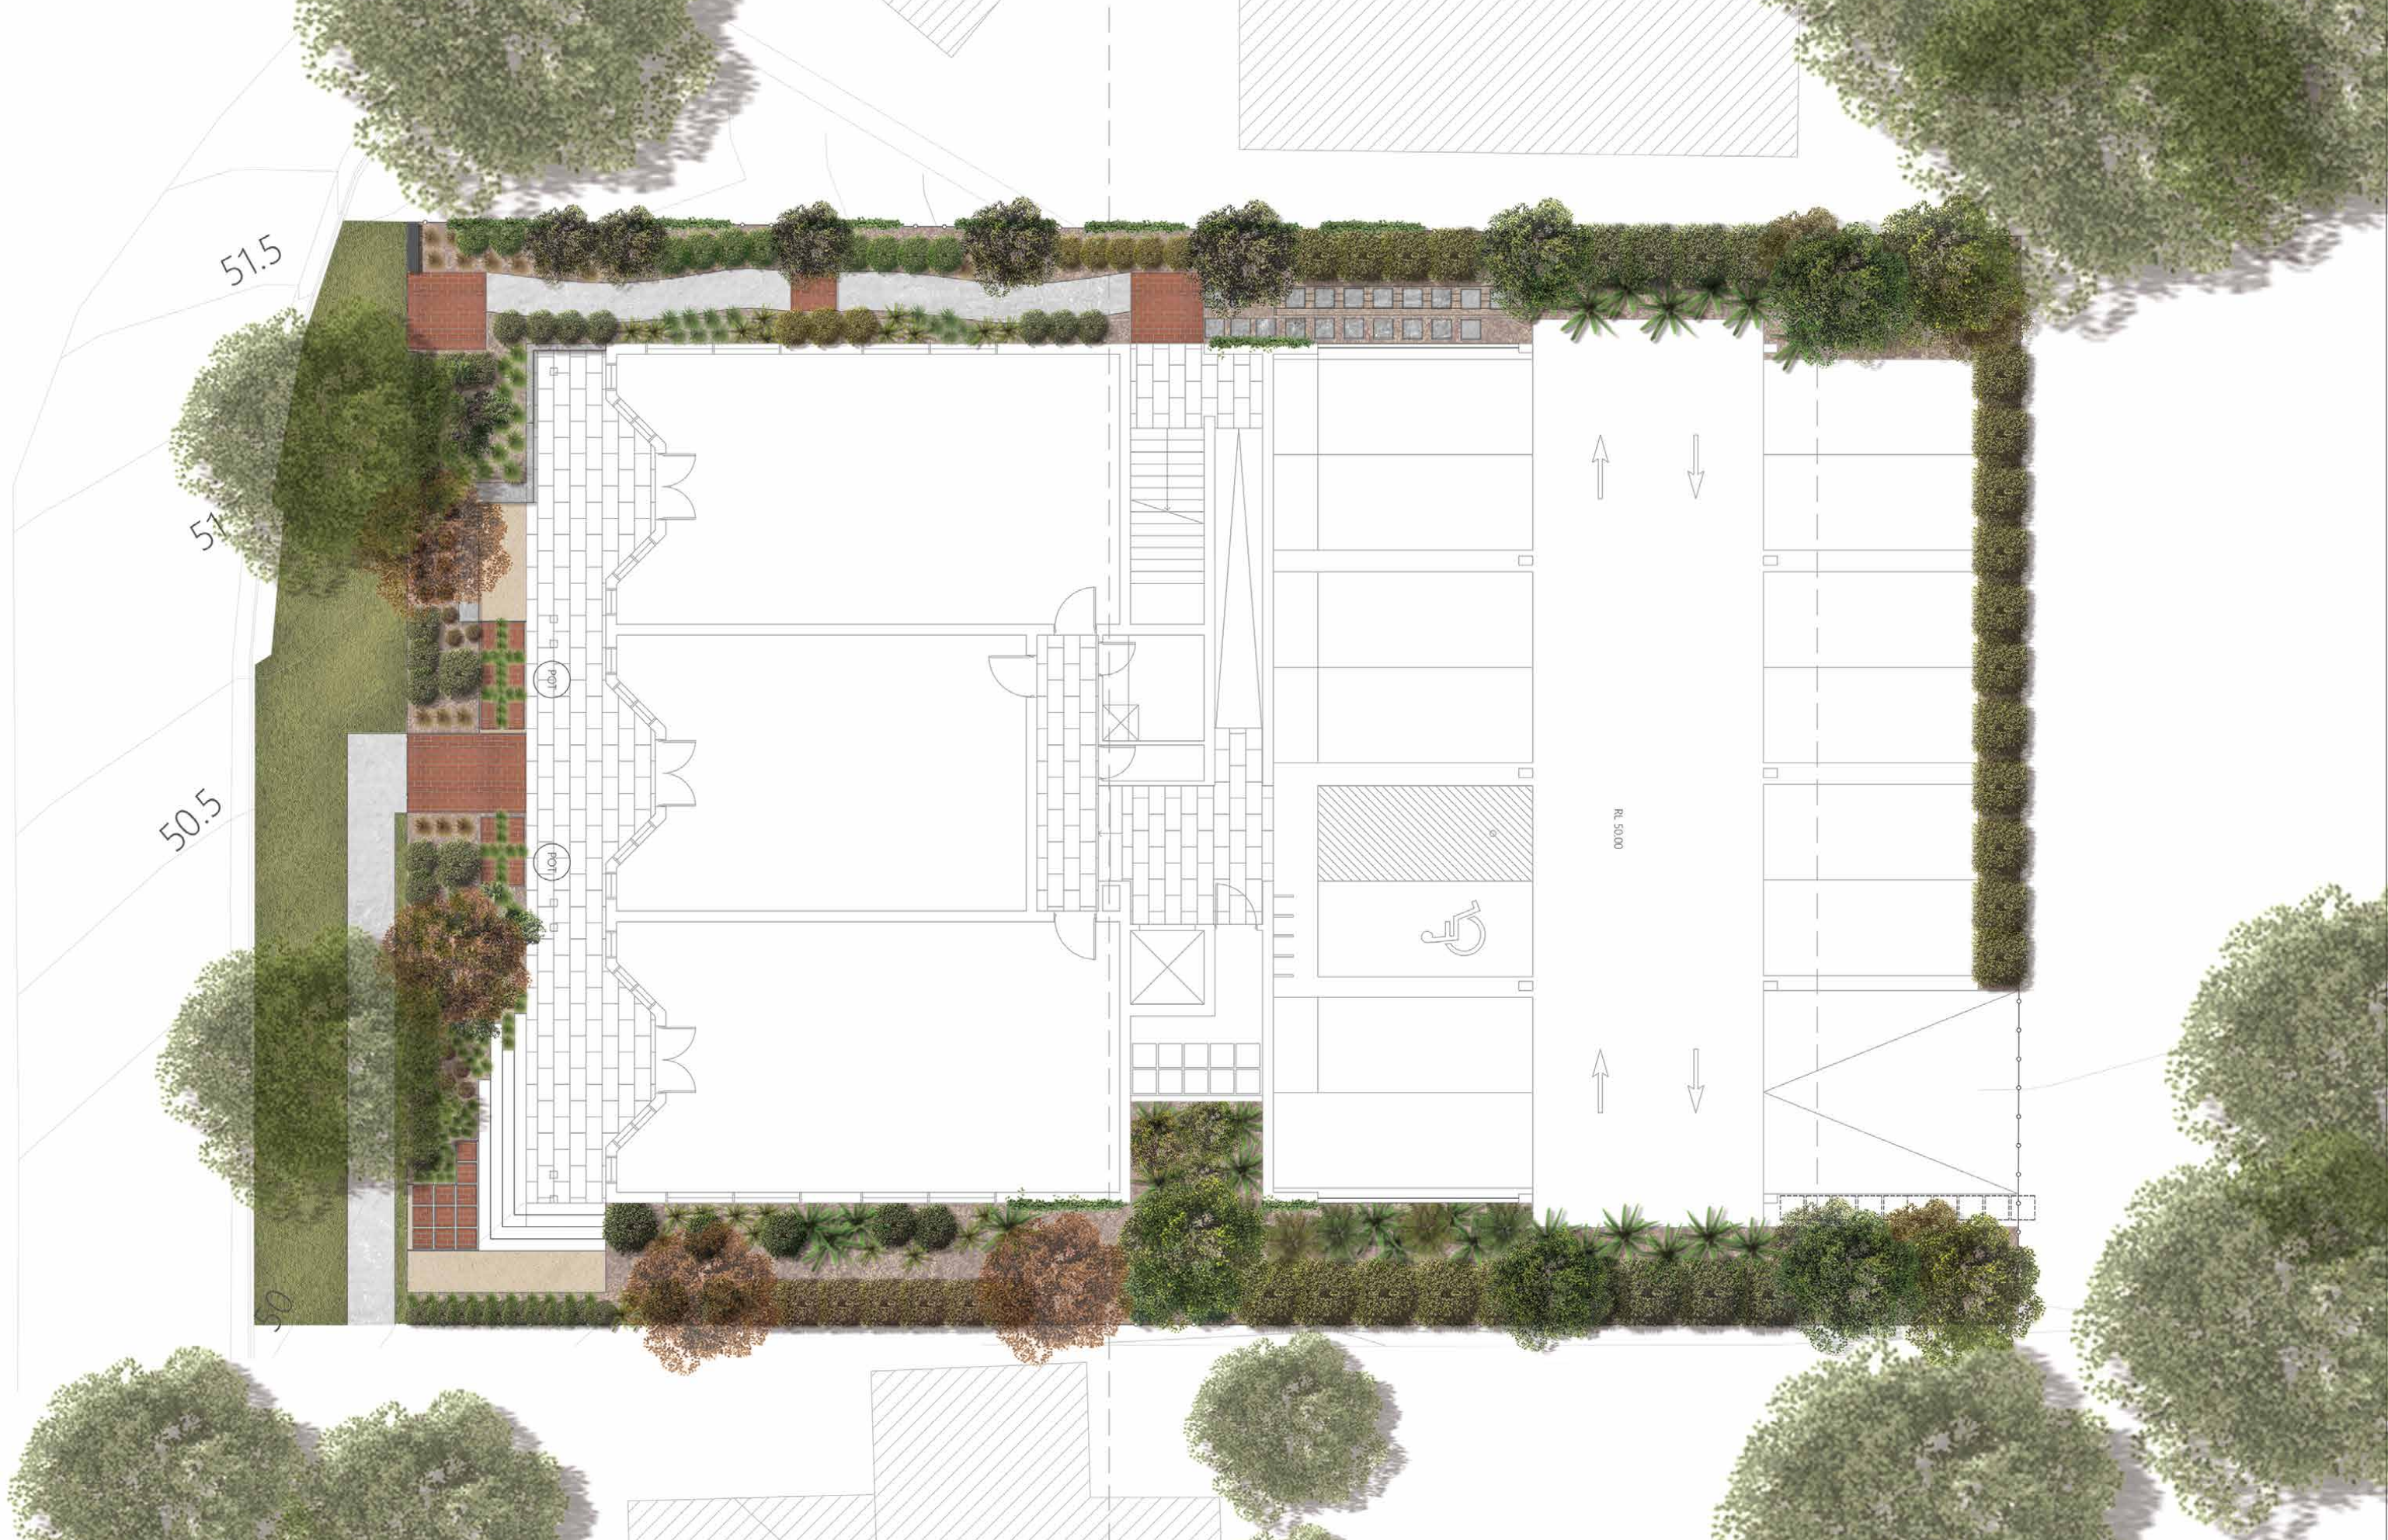

The concepts and information contained in this document are the copyright of Ennismore Field Pty Ltd. Use of duplication of this document in part or full without the written permission of Ennismore Field Pty Ltd constitutes infringement of copyright. This illustration is not guaranteed to be free of error or omission. Ennismore Field Pty Ltd does not accept liability for any act done of omission made on the basis of the information in this document, and any consequence of such acts or omissions. Do not scale from this drawing, verify all dimensions on site before commencing work.

UNIT 1B, 16 BYRON STREET BANGALOW
ph: +61 266870471
mob: +61 447713999
WWW.ENNISMOREFIELD.COM.AU
info@ennismorefield.com.au MARK PERKINS RLA 002060

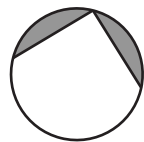

B	SUBMISSION 2 2017/354858	ZM	MP	29_06_2018
A	FOR COORDINATION PURPOSES	ZM	MP	27_06_2018
ISSUE	DESCRIPTION	DRAWN	APPROVED	DATE

CLIENT:
GORDON HIGHLANDS PTY LTD
MR ROB DUNNET


PROJECT:
EF1805
9 STATION STREET
BANGALOW, NSW
DA 10.2017.1981.1

SHEET TITLE
LANDSCAPE CONCEPT

NOT FOR CONSTRUCTION


JOB NUMBER	EF_1805	SCALE AT A1	1:75	DESIGN	MP
DRAWING NUMBER	LA10	SCALE AT A3	1:150	DRAWN	ZM
DATE	29_06_2018	ISSUE	B	APPROVED	



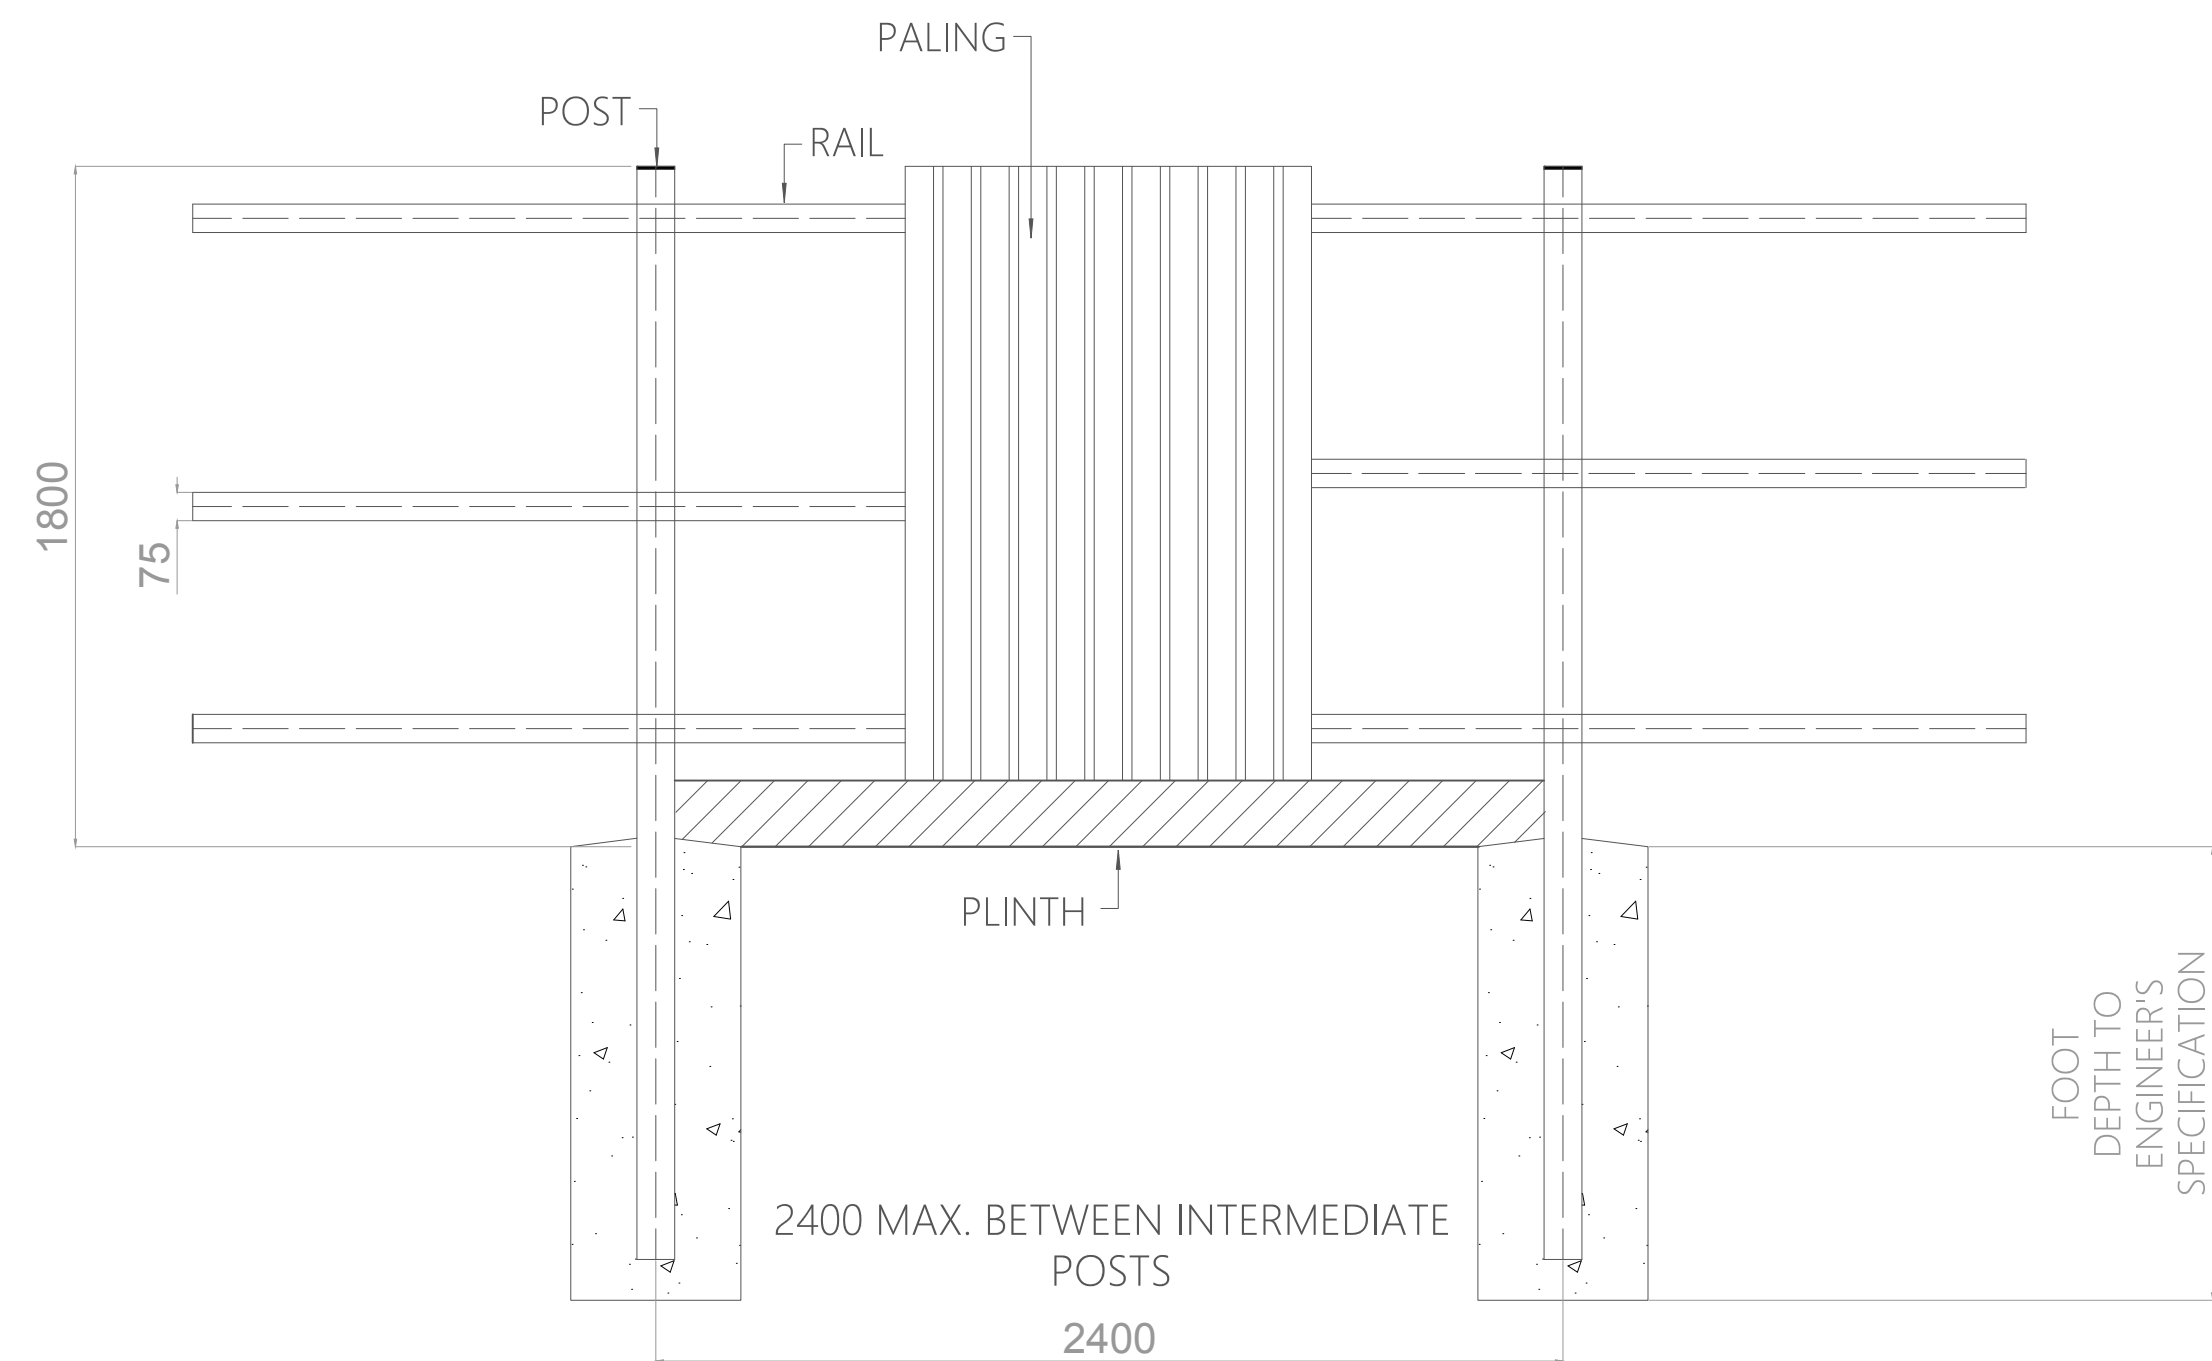

12
1

TYPICAL DETAIL: PALING FENCE @ 1.8M.
TREATED PINE RAILS AND PALINGS WITH CYPRESS PINE POSTS

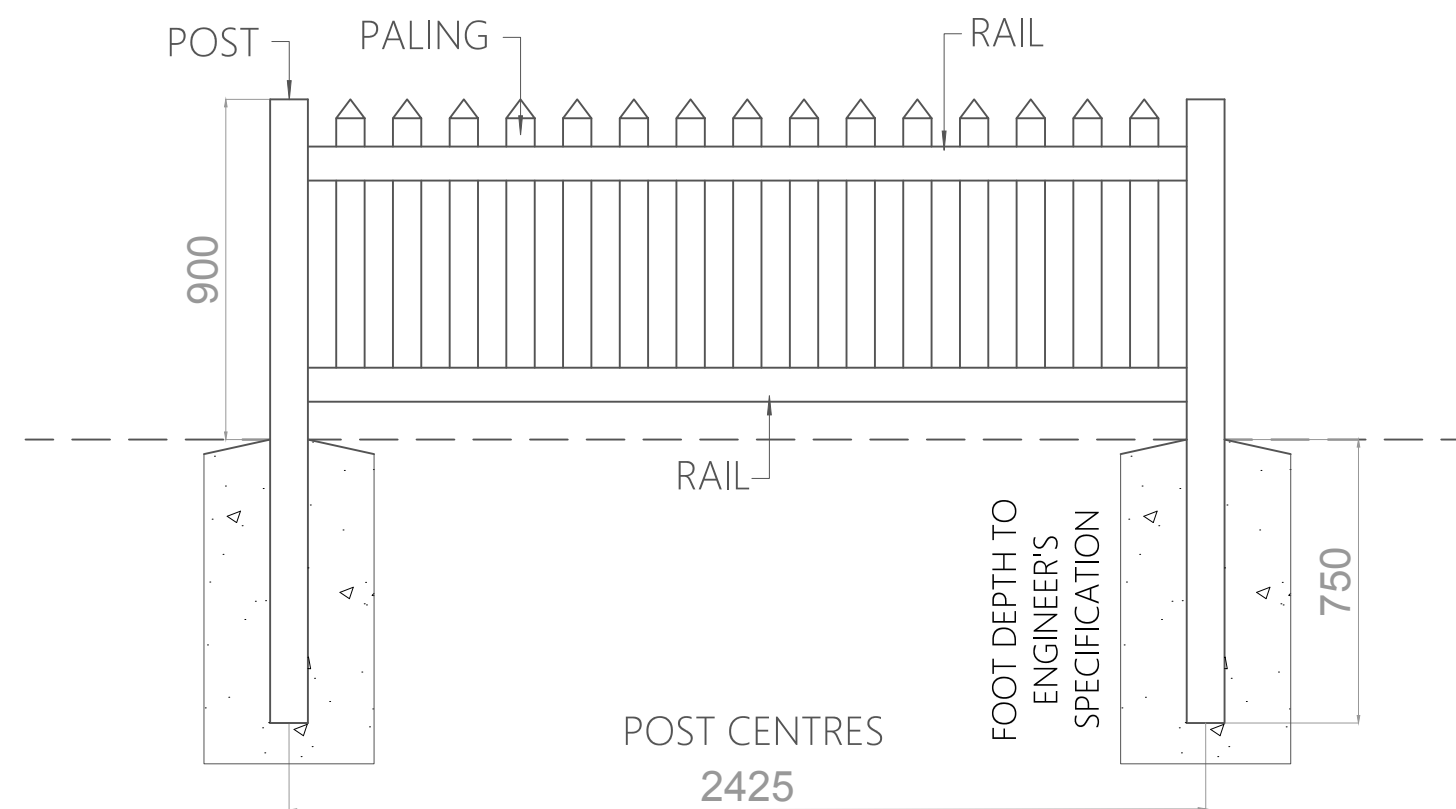

12
2

TYPICAL DETAIL: WHITE PAINTED PICKET FENCE @ 0.9M
HARDWOOD RAILS POSTS AND PICKETS

The concepts and information contained in this document are the copyright of Ennismore Field Pty Ltd. Use of duplication of this document in part or full without the written permission of Ennismore Field Pty Ltd constitutes infringement of copyright. This illustration is not guaranteed to be free of error or omission. Ennismore Field Pty Ltd does not accept liability for any act done of omission made on the basis of the information in this document, and any consequence of such acts or omissions. Do not scale from this drawing, verify all dimensions on site before commencing work.

UNIT 1B, 16 BYRON STREET BANGALOW
ph: +61 266870471
mob: +61 447713999
WWW.ENNISMOREFIELD.COM.AU
info@ennismorefield.com.au MARK PERKINS RLA 002060



A	SUBMISSION_2_2017/354858	ZM	MP	29_06_2018
ISSUE	DESCRIPTION	DRAWN	APPROVED	DATE

CLIENT:
GORDON HIGHLANDS PTY LTD
MR ROB DUNNET

PROJECT:
EF1805_
9 STATION STREET
BANGALOW, NSW
DA 10.2017.1981.1

SHEET TITLE
LANDSCAPE DETAILS

NOT FOR CONSTRUCTION

JOB NUMBER	EF_1805	SCALE AT A1	DESIGN
		1:20	MP
DRAWING NUMBER	LA12	SCALE AT A3	DRAWN
		1:40	ZM
DATE	29_06_2018	ISSUE	APPROVED
		A	