



Conditions of Use  
 This document may only be used as permitted by the terms of the Consultancy Agreement and for the purposes and scope of the project for which it was prepared and delivered by KENNON GROUP PTY LTD, and the recipient thereof and subject to these conditions. Subject only to the Consultancy Agreement.  
 1. This document and all attached property rights in it remain the property of KENNON GROUP PTY LTD and may not be reproduced, stored, copied, disseminated, or otherwise used in any way without the written consent of KENNON GROUP PTY LTD, and only then with the approval of KENNON GROUP PTY LTD as author and owner and of all changes made.  
 2. Each user must:  
 (a) not scale any drawings, use figured dimensions only and verify all dimensions from any plan;  
 (b) use this document in conjunction with all other relevant Project documents, specifications and information from any plan;  
 (c) ensure the document is input in electronic form, make all appropriate electronic, data, system and document checks and comply with all third party proprietary software requirements;  
 (d) check from their own opinion as to the correctness and sufficiency of the document for their purposes and notify KENNON STUDIO immediately upon becoming aware of any issue.  
 3. To the maximum extent permitted by law, all conditions and warranties concerning this document are expressly excluded and each user accepts fully and will appropriate insure for all risks and releases and indemnifies KENNON STUDIO from and against all claims, liabilities, costs and expenses arising out of or in connection with any use, reliance upon, reproduction or disclosure of or change to this document.

GENERAL NOTES

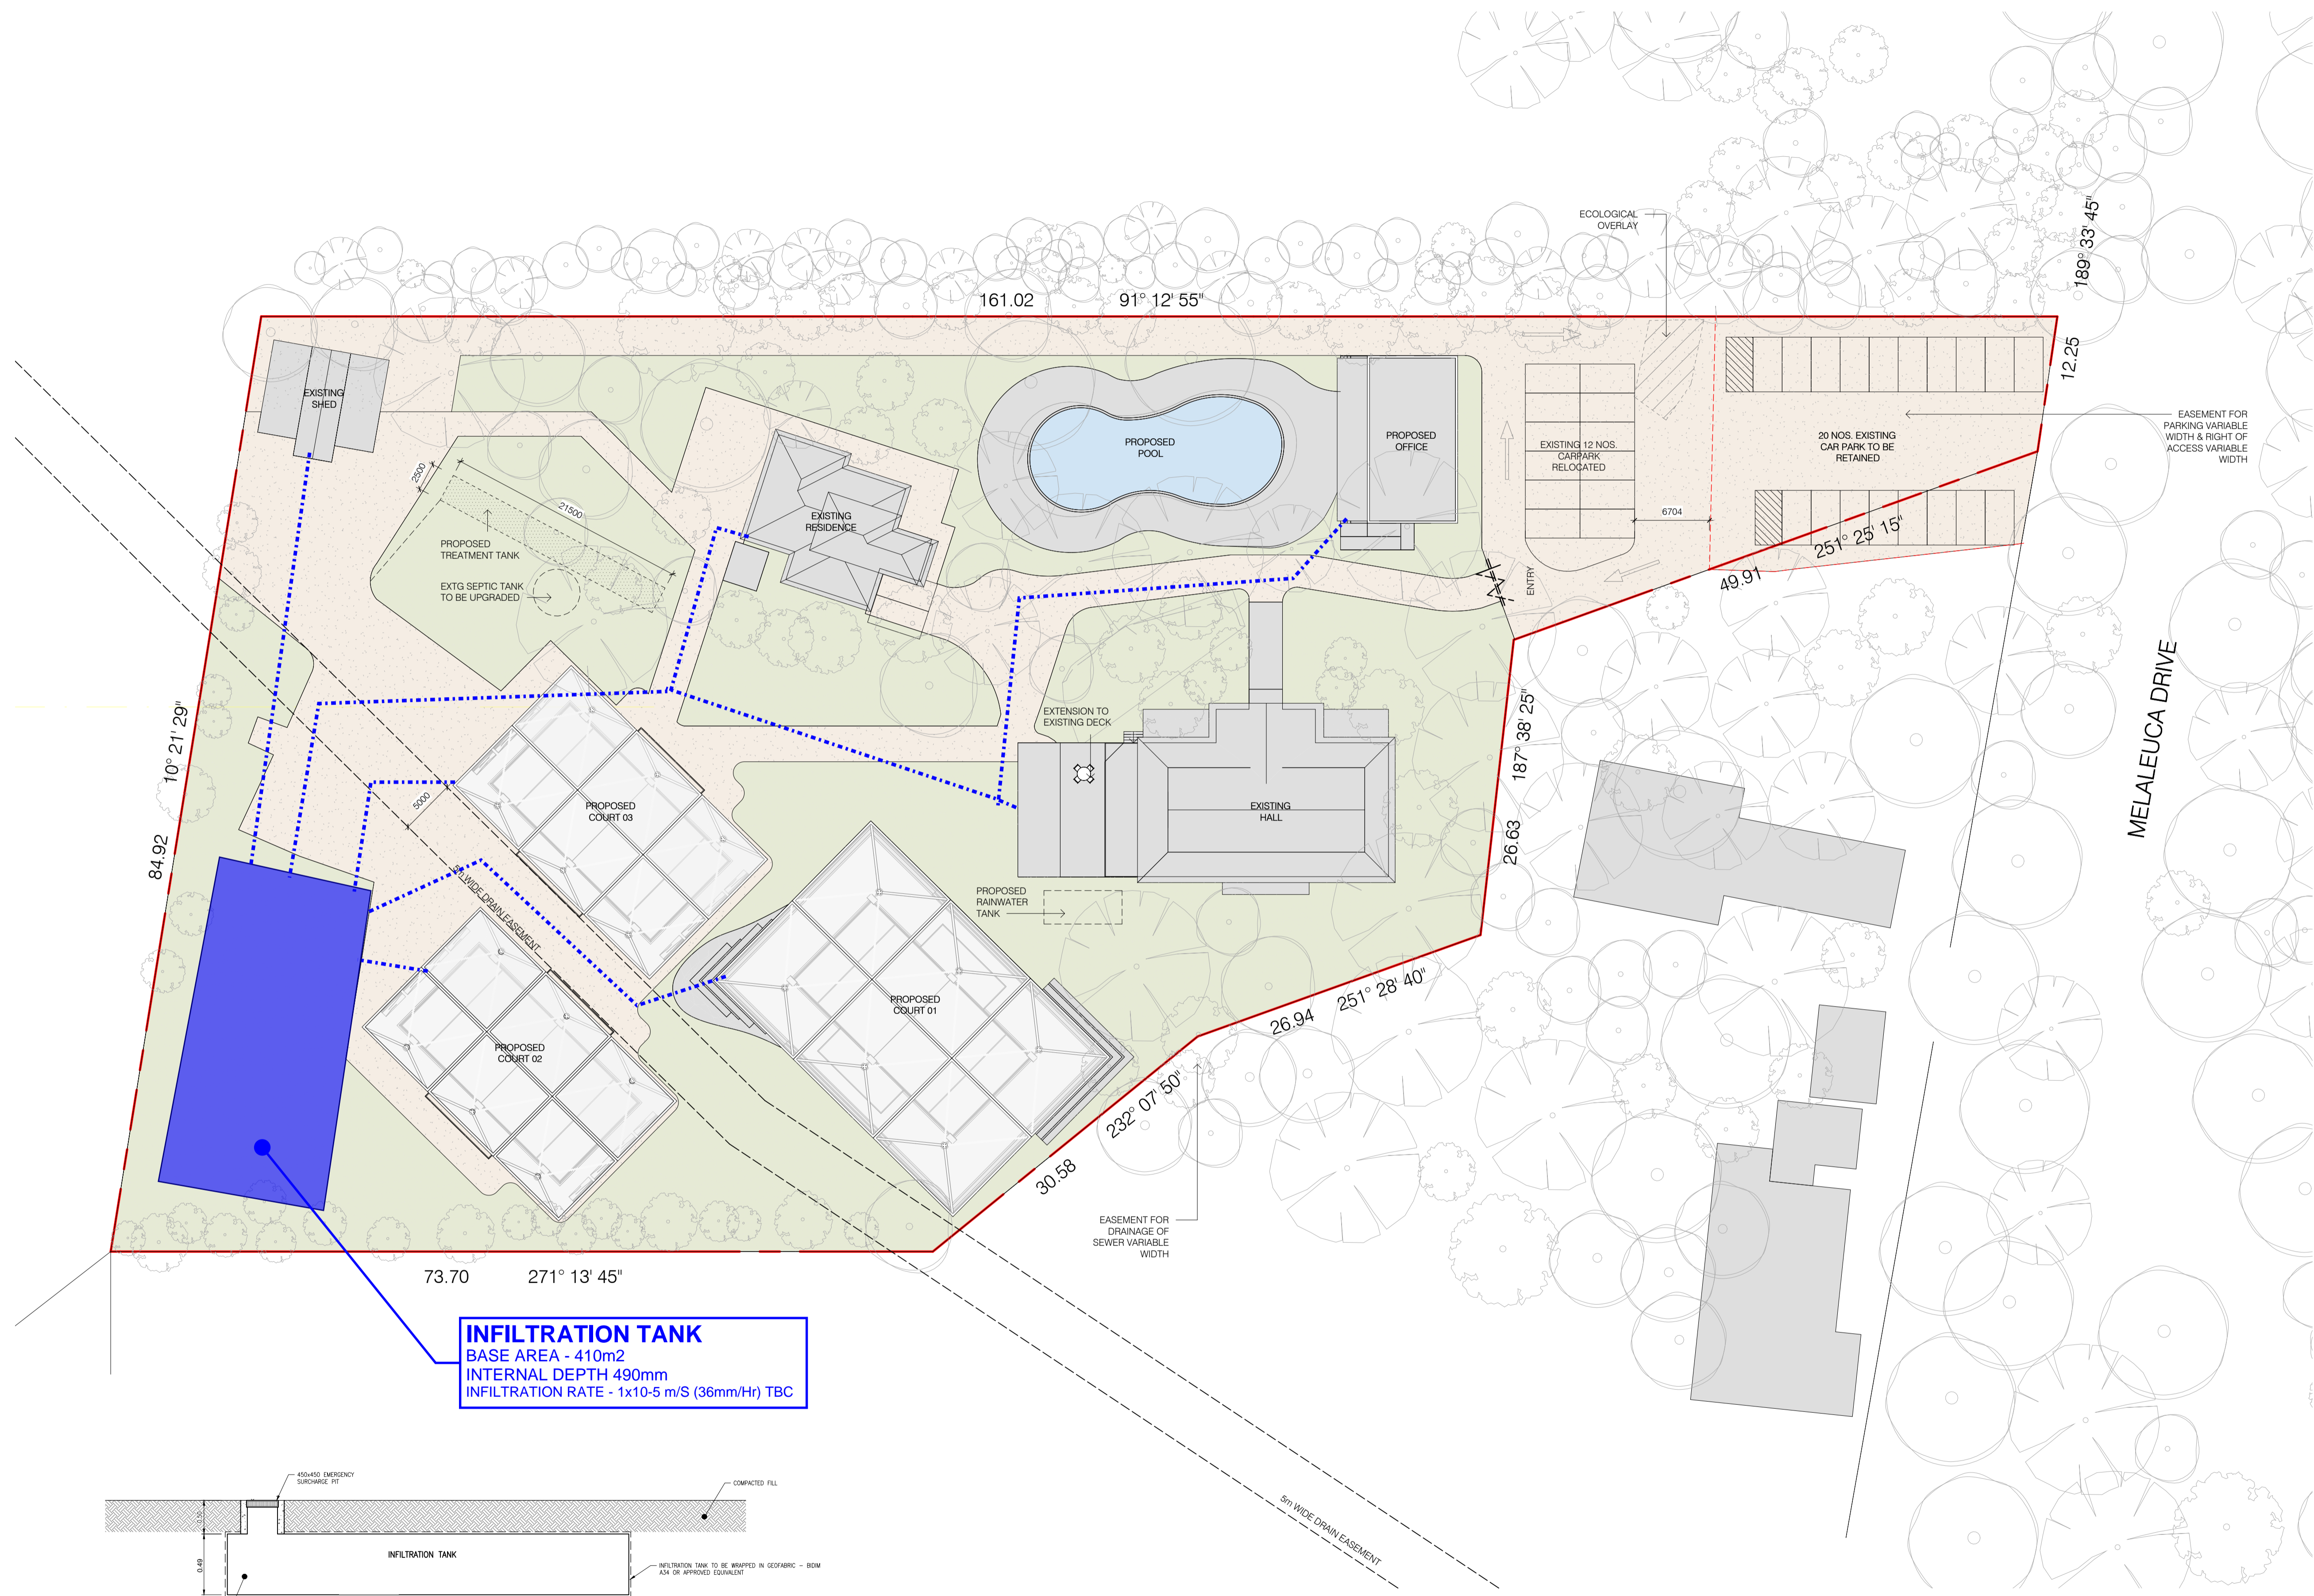

**INFILTRATION TANK**  
 BASE AREA - 410m<sup>2</sup>  
 INTERNAL DEPTH 490mm  
 INFILTRATION RATE - 1x10<sup>-5</sup> m/S (36mm/Hr) TBC

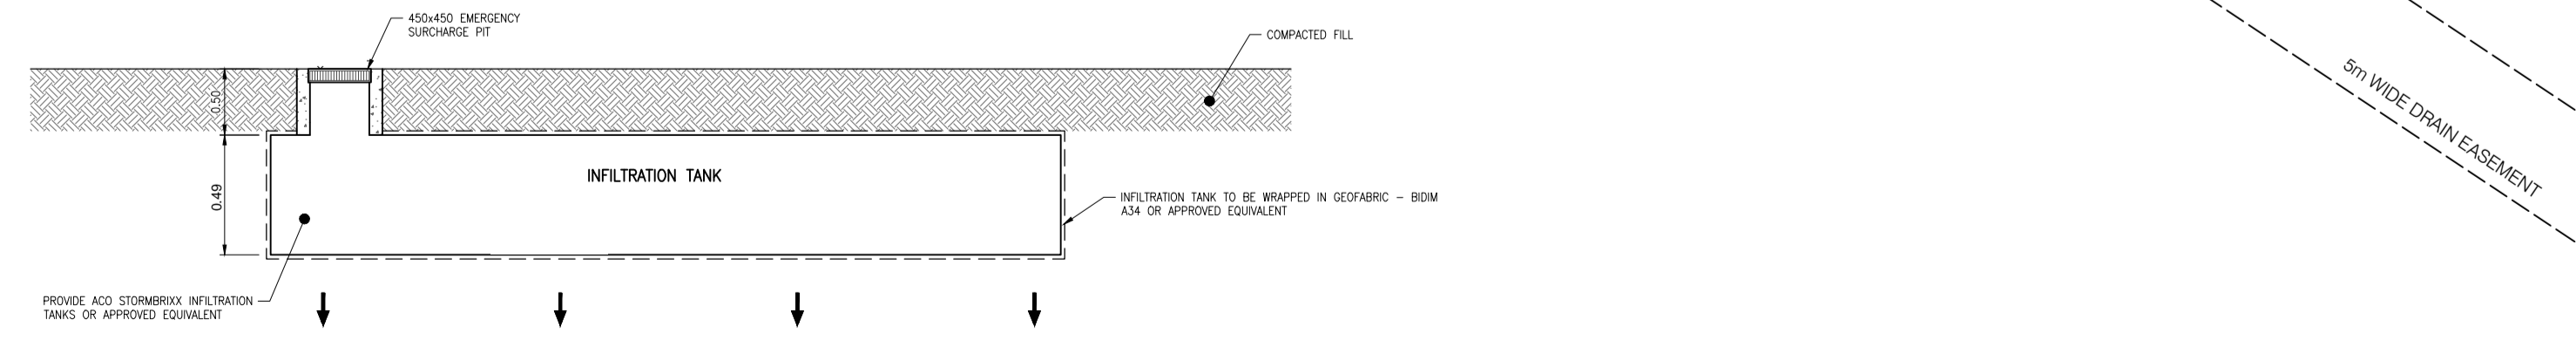

B 16.11.23	ISSUED FOR DA SUBMISSION		
A 29.05.23	ISSUED FOR PRELIM REVIEW		
Rev	Date	Chkd	Reason for Issue

Based on Drawings Received:



181 Toorak Road  
 South Yarra VIC  
 3141 Australia  
 studio@kennon.com.au  
 www.kennon.com.au

Project	MELALEUCA DRIVE
	46 Melaleuca Drive, Byron Bay NSW, 2481
Title	PROPOSED SITE PLAN
Date	29/05/23
Project No	2222
Scale @ A1	1:300
Dwg No	TP0006
Drawn By	Chkd
Rev	B

NOTE: TREES ARE INDICATIVE ONLY. PENDING TREE SURVEY FOR ACCURATE INFORMATION.