


Car park design to be generally contained in the red-outlined area and shall comprise a single connected area serviced by 2 separate driveways providing ingress and egress from the site.

LOT 1
DP 346087

SURVEYOR: Clancy Sharp

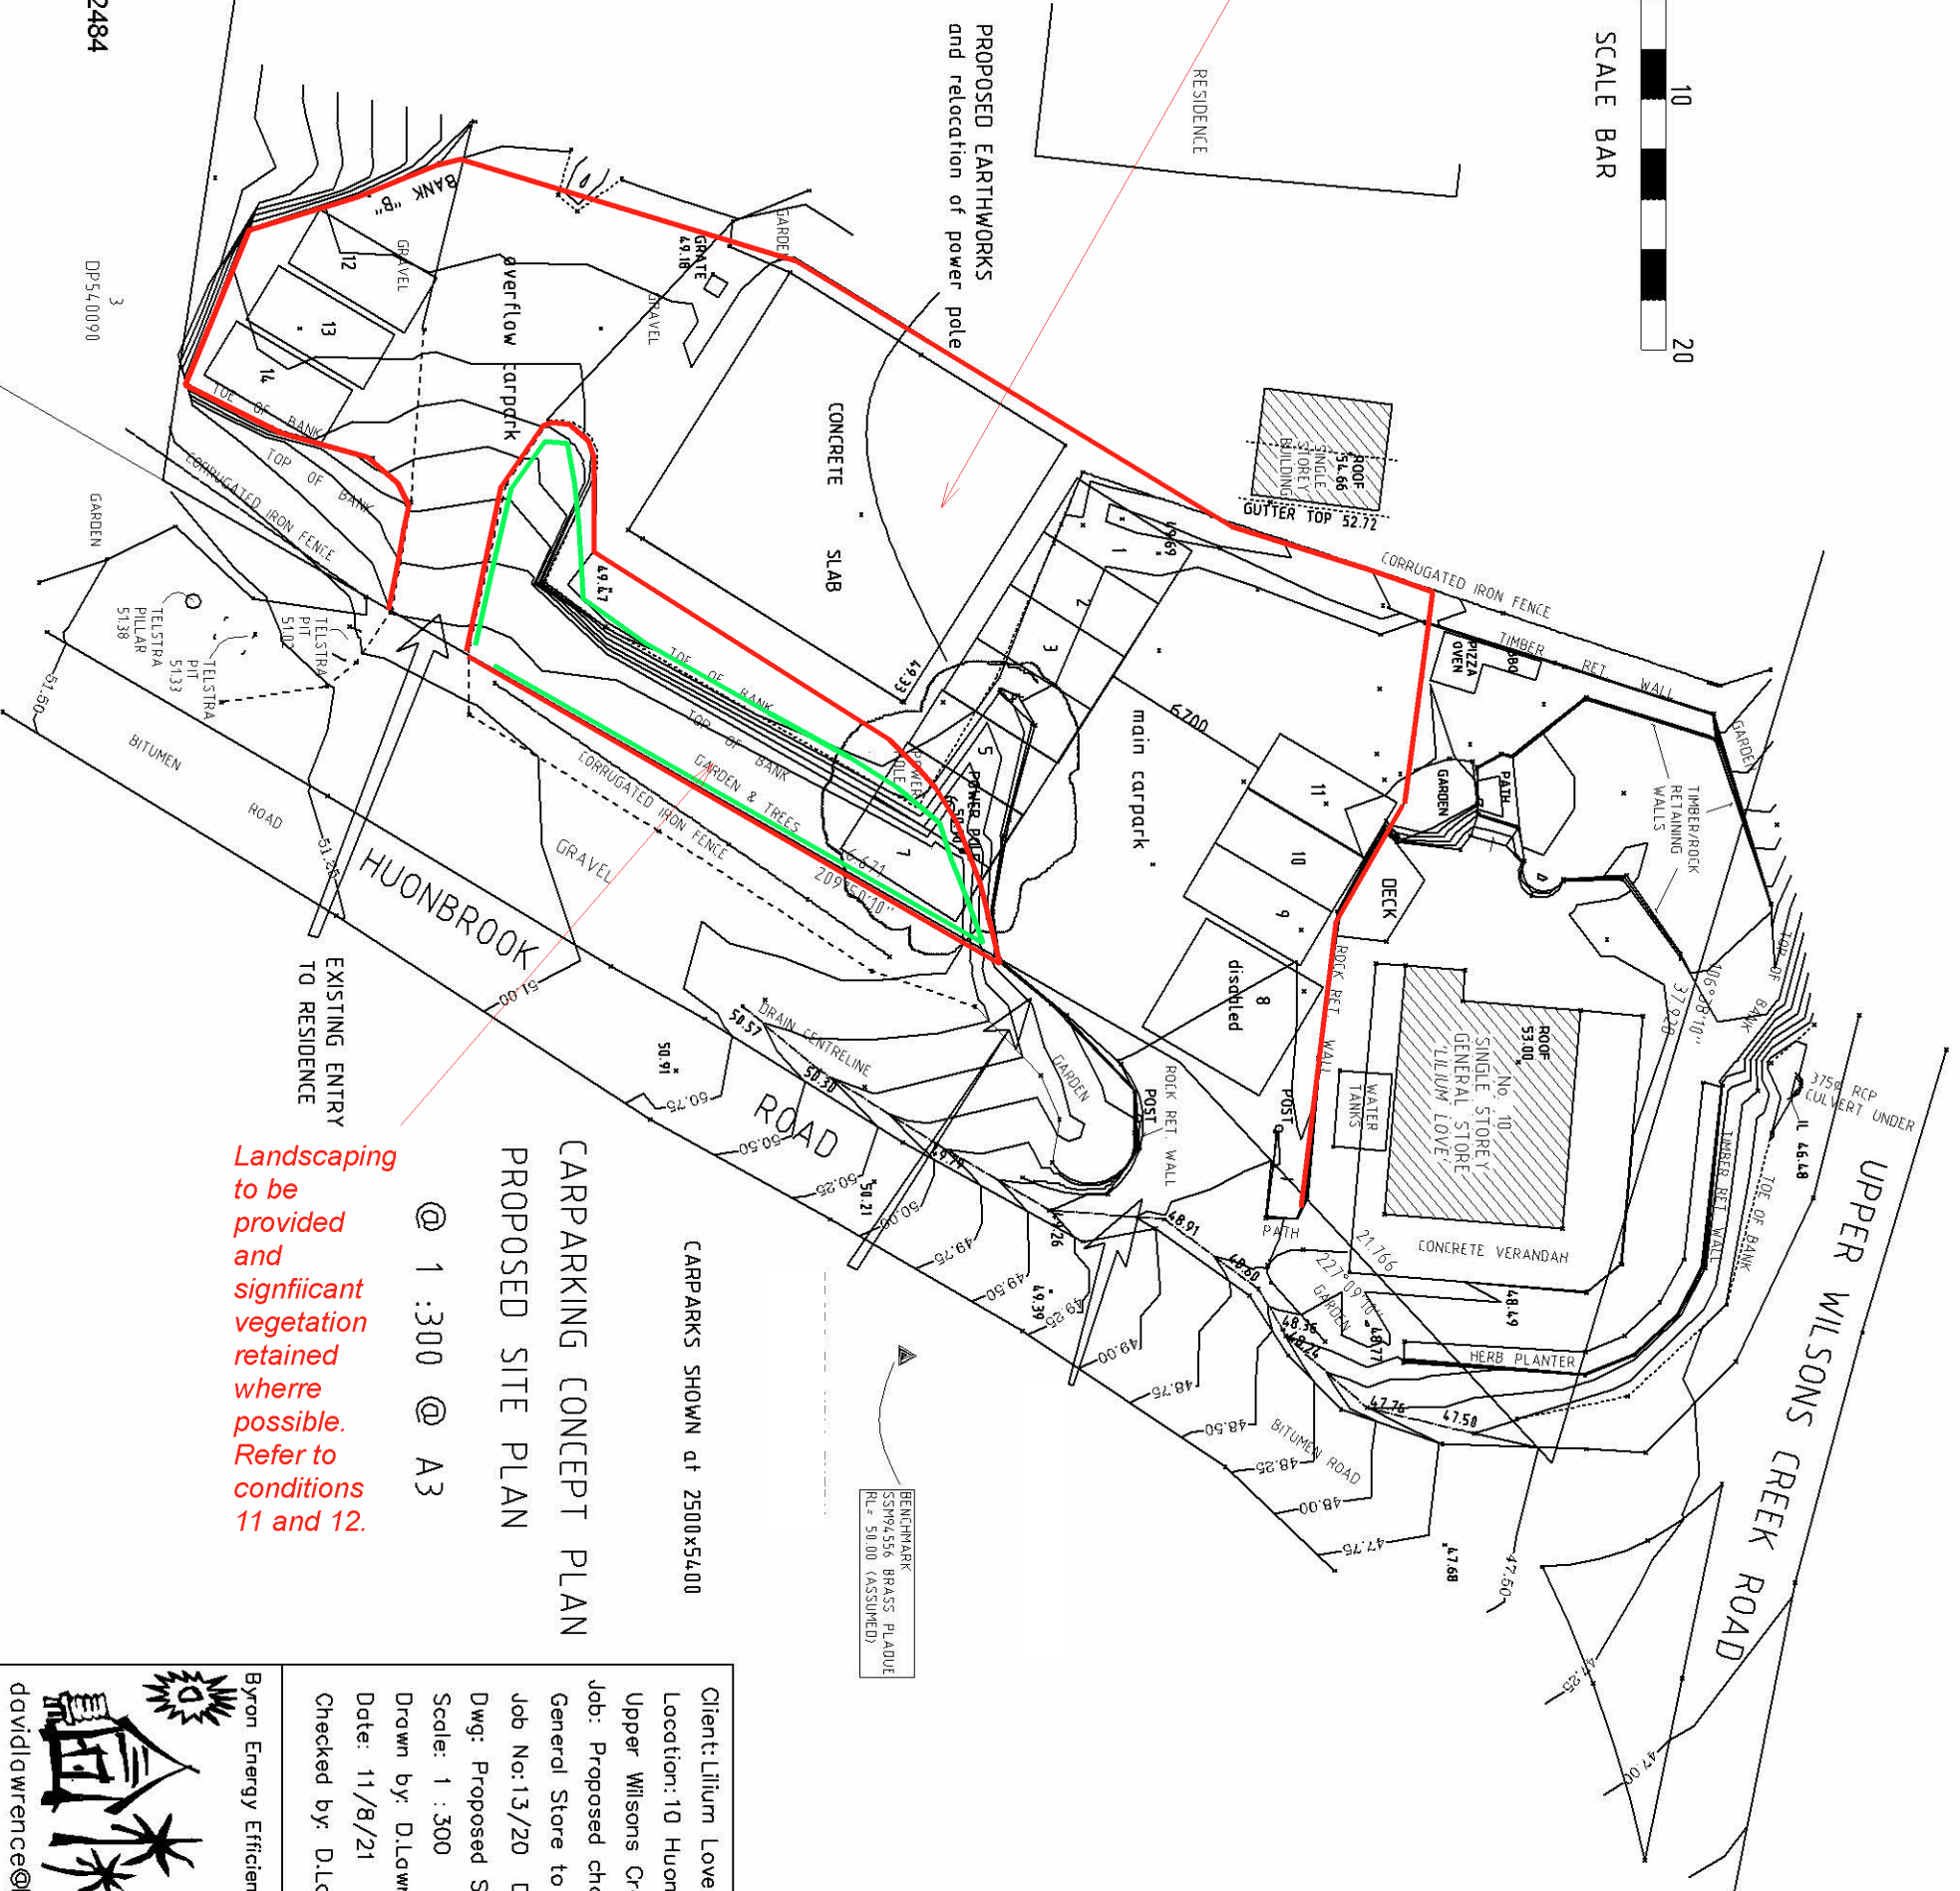

Landscaping to be provided and significant vegetation retained where possible. Refer to conditions 11 and 12.

CARPARKING CONCEPT PLAN PROPOSED SITE PLAN

CARPARKS SHOWN at 2500x5400

BENCHMARK
SSM94556 BRASS PLAQUE
RL= 50.00 (ASSUMED)

Client: Liliu Love
Location: 10 Huonbrook Road
Upper Wilsons Creek Park
Job: Proposed change of Use from
General Store to Restaurant
Job No: 13/20 Dwg. No. 1 of 2
Dwg: Proposed SITE Plan
Scale: 1 : 300
Drawn by: D.Lawrence
Date: 11/8/21
Checked by: D.Lawrence

Byron Energy Efficient Design & Drafting



13 Shelley Drive
Byron Bay. 2481
0423 531448

davidlawrence@beedad.com.au