




DKO Architecture (NSW) Pty Ltd
42 Davies Street
Surry Hills, NSW 2010
ABN: 81956706590
NSW: Nominated Architects
Koos de Keijzer 5767 | David Randerson 8542

T +61 2 8346 4500
info@DKO.com.au
www.DKO.com.au

© DKO Architecture (NSW) Pty Ltd
Except as allowed under copyright act, no part of this
drawing may be reproduced or otherwise dealt with
without written permission of DKO Architecture.

 

Rev.	Date	By	Ckd	Description
A	07/07/21	JF	JF	Draft for Review
B	26/08/21	JF	JF	Draft for Review
C	30/09/21	JF	JF	Draft for Review
D	19/10/21	JF	JF	Draft DA
E	03/11/21	JF	JF	Development Application
F	05/08/22	JF	JF	Council RFI's

Project Name
Project Address

Alcorn St
140 Alcorn St,
Byron Bay, NSW 2481

Client


Randerson


Project Number
Drawing Name
Scale
Date

012832
Site Plan
1:200 @ A3
05/08/22

Drawing Number
Revision

DA101
F

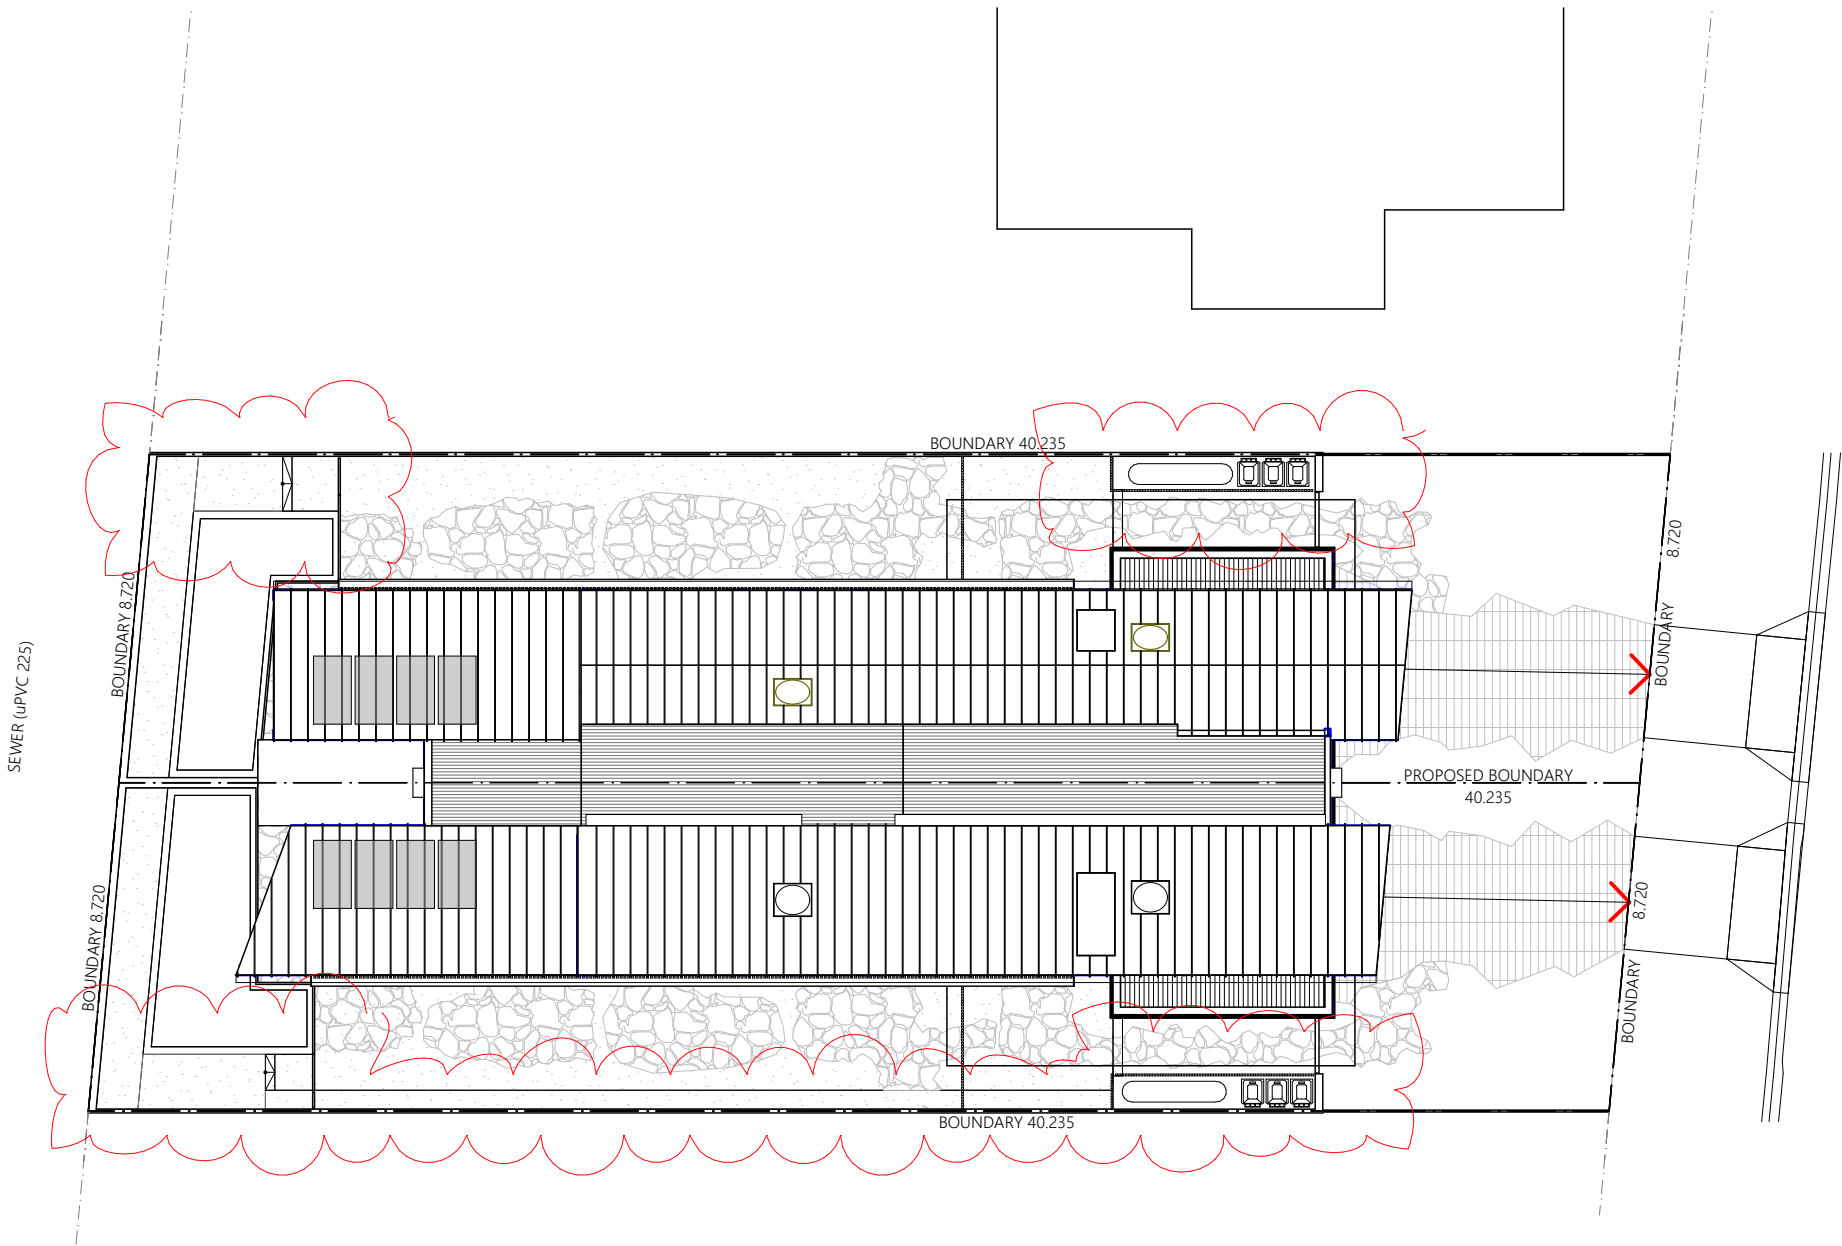


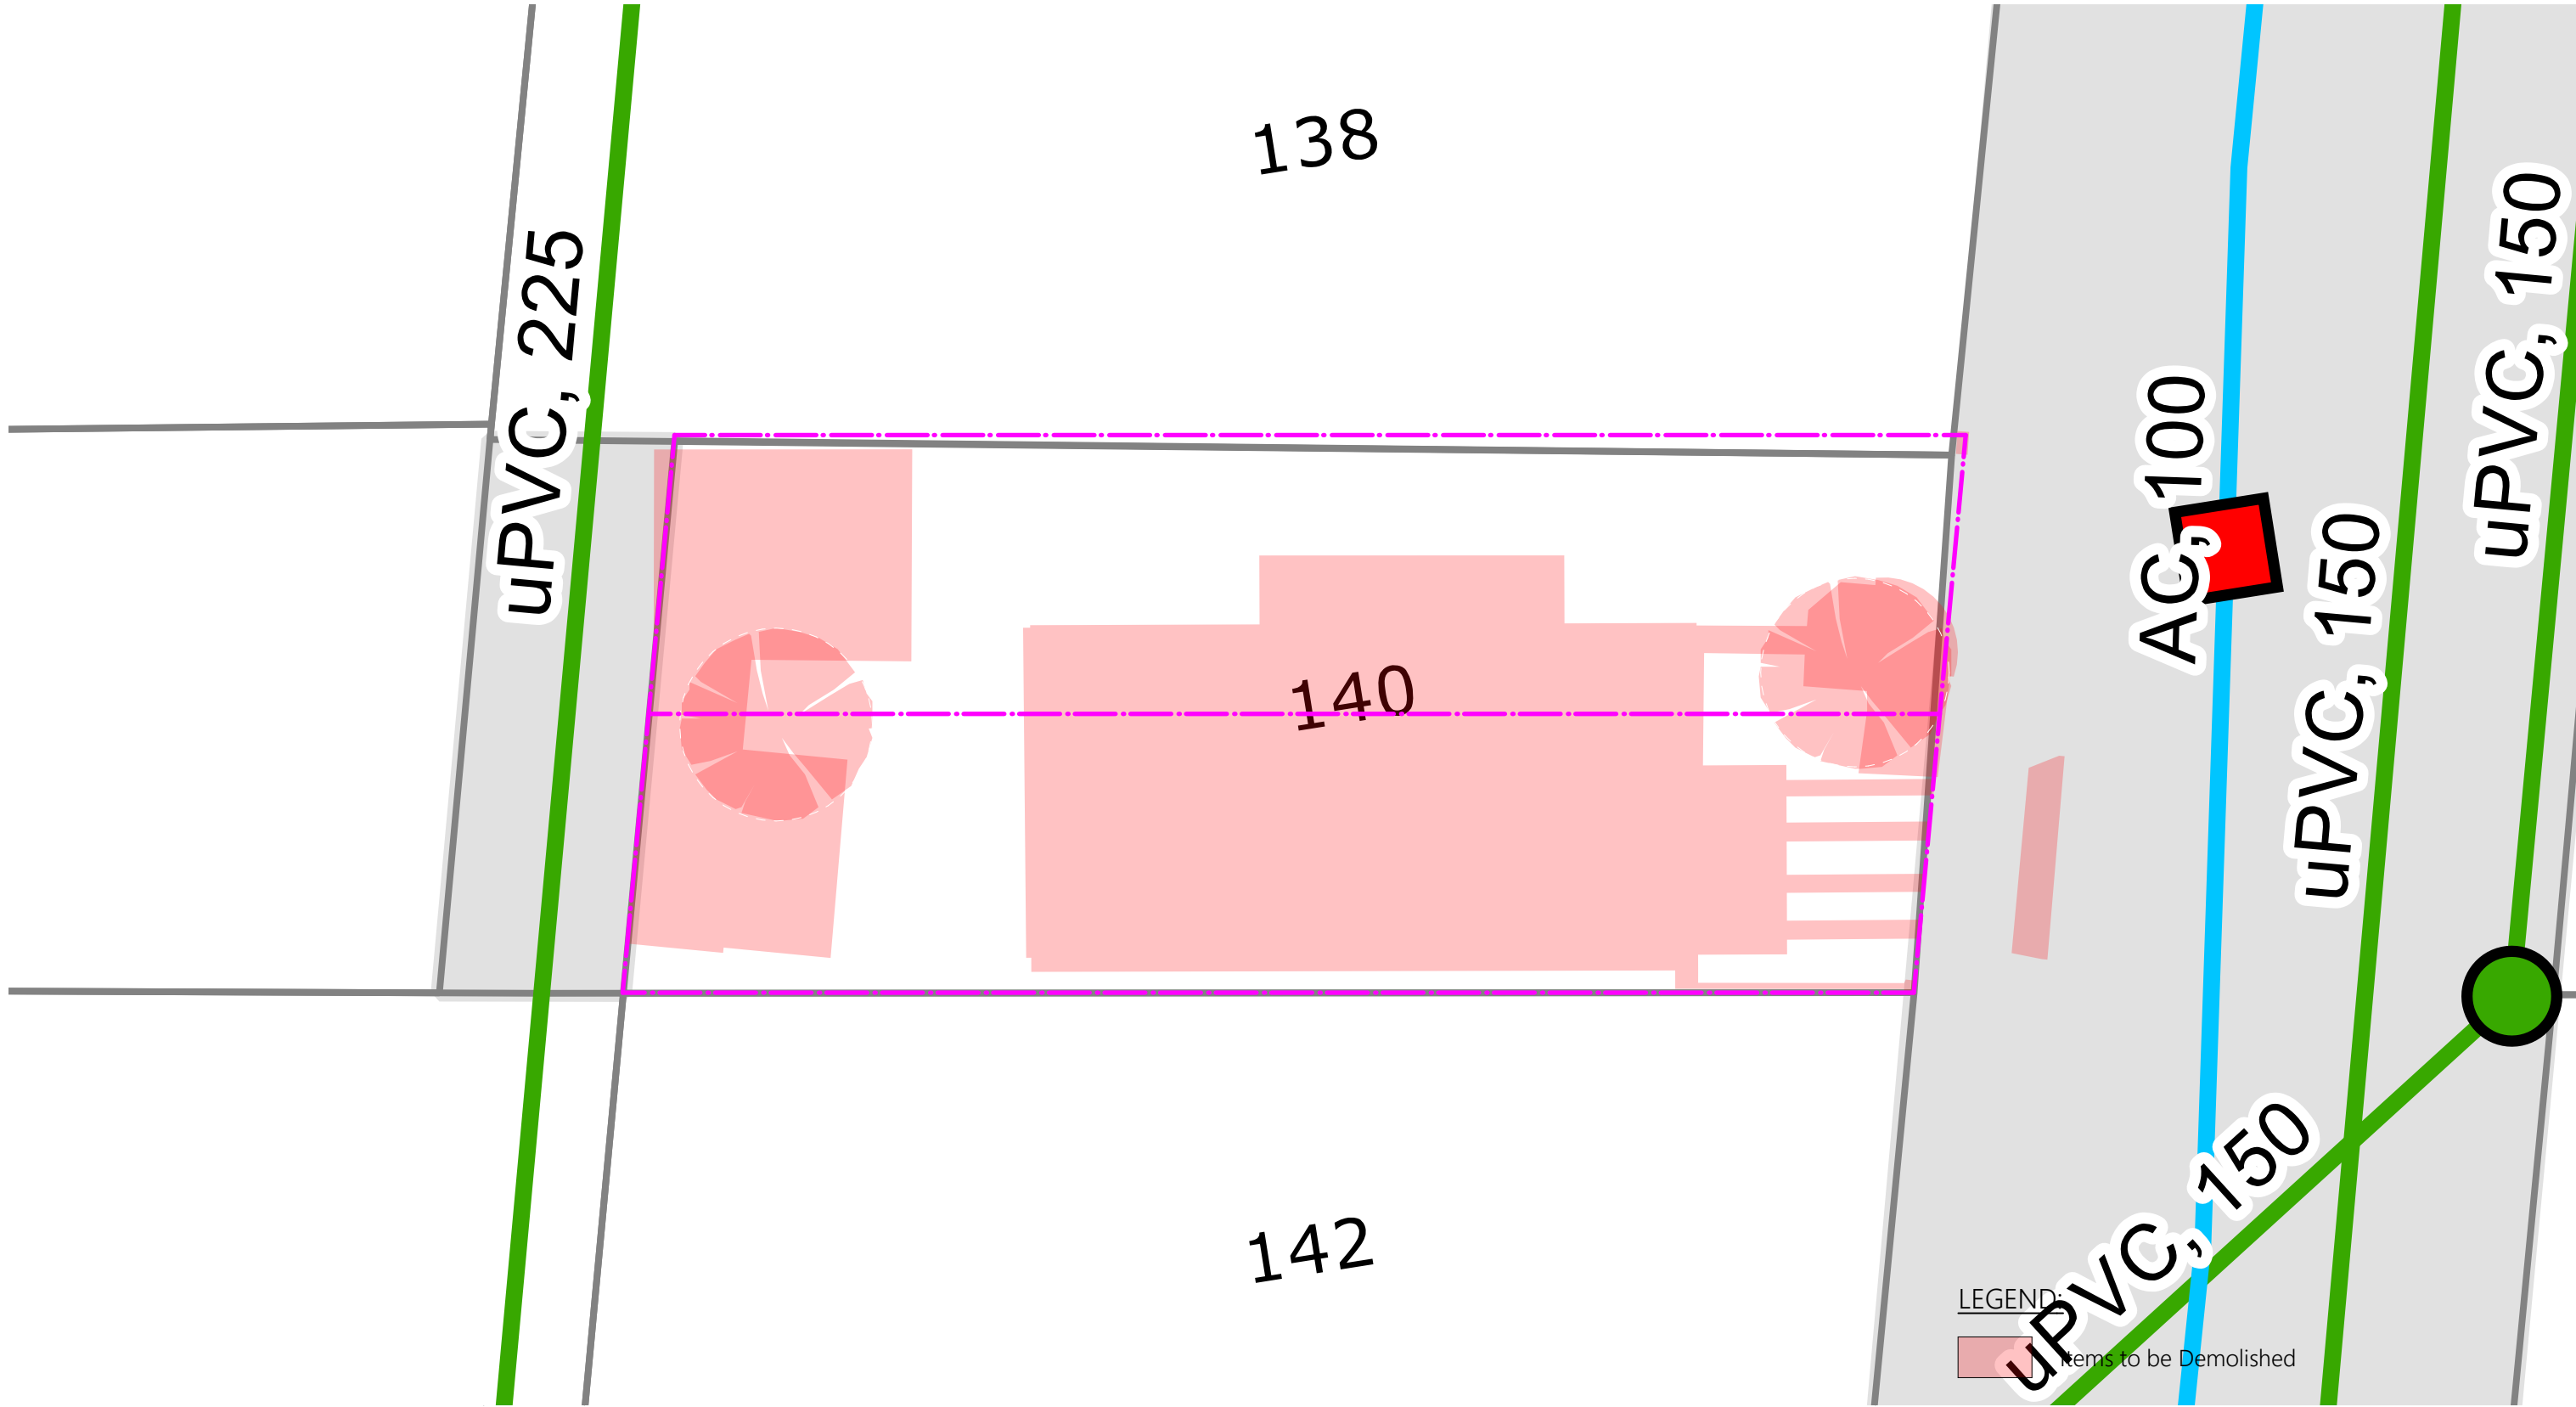

DKO Architecture (NSW) Pty Ltd
42 Davies Street
Surry Hills, NSW 2010
ABN: 81956706590
NSW: Nominated Architects
Koos de Keijzer 5767 | David Randerson 8542

T +61 2 8346 4500
info@DKO.com.au
www.DKO.com.au


© DKO Architecture (NSW) Pty Ltd
Except as allowed under copyright act, no part of this
drawing may be reproduced or otherwise dealt with
without written permission of DKO Architecture.

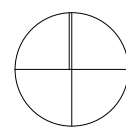

Rev.	Date	By	Ckd	Description
A	07/07/21	JF	JF	Draft for Review
B	26/08/21	JF	JF	Draft for Review
C	30/09/21	JF	JF	Draft for Review
D	19/10/21	JF	JF	Draft DA
E	03/11/21	JF	JF	Development Application

Project Name	Alcorn St	Project Number	012832
Project Address	140 Alcorn St, Byron Bay, NSW 2481	Drawing Name	Demolition Plan
Client	Randerson	Scale	1:200 @ A3
		Date	05/08/22
		Drawing Number	DA103
		Revision	E




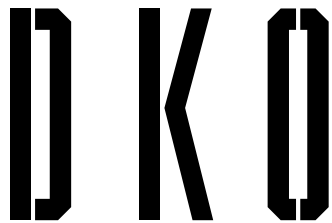

DKO Architecture (NSW) Pty Ltd
42 Davies Street
Surry Hills, NSW 2010
ABN: 81956706590
NSW: Nominated Architects
Koos de Keijzer 5767 | David Randerson 8542

T +61 2 8346 4500
info@DKO.com.au
www.DKO.com.au



© DKO Architecture (NSW) Pty Ltd
Except as allowed under copyright act, no part of this
drawing may be reproduced or otherwise dealt with
without written permission of DKO Architecture.

 

Rev.	Date	By	Ckd	Description
A	07/07/21	JF	JF	Draft for Review
B	26/08/21	JF	JF	Draft for Review
C	30/09/21	JF	JF	Draft for Review
D	19/10/21	JF	JF	Draft DA
E	03/11/21	JF	JF	Development Application

Project Name	Alcorn St	Project Number	012832
Project Address	140 Alcorn St, Byron Bay, NSW 2481	Drawing Name	Subdivision Plan
		Scale	1:200 @ A3
		Date	05/08/22
Client	Randerson	Drawing Number	DA104
		Revision	E




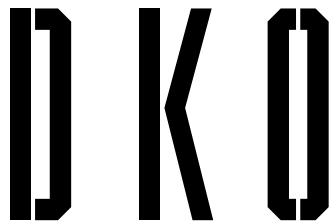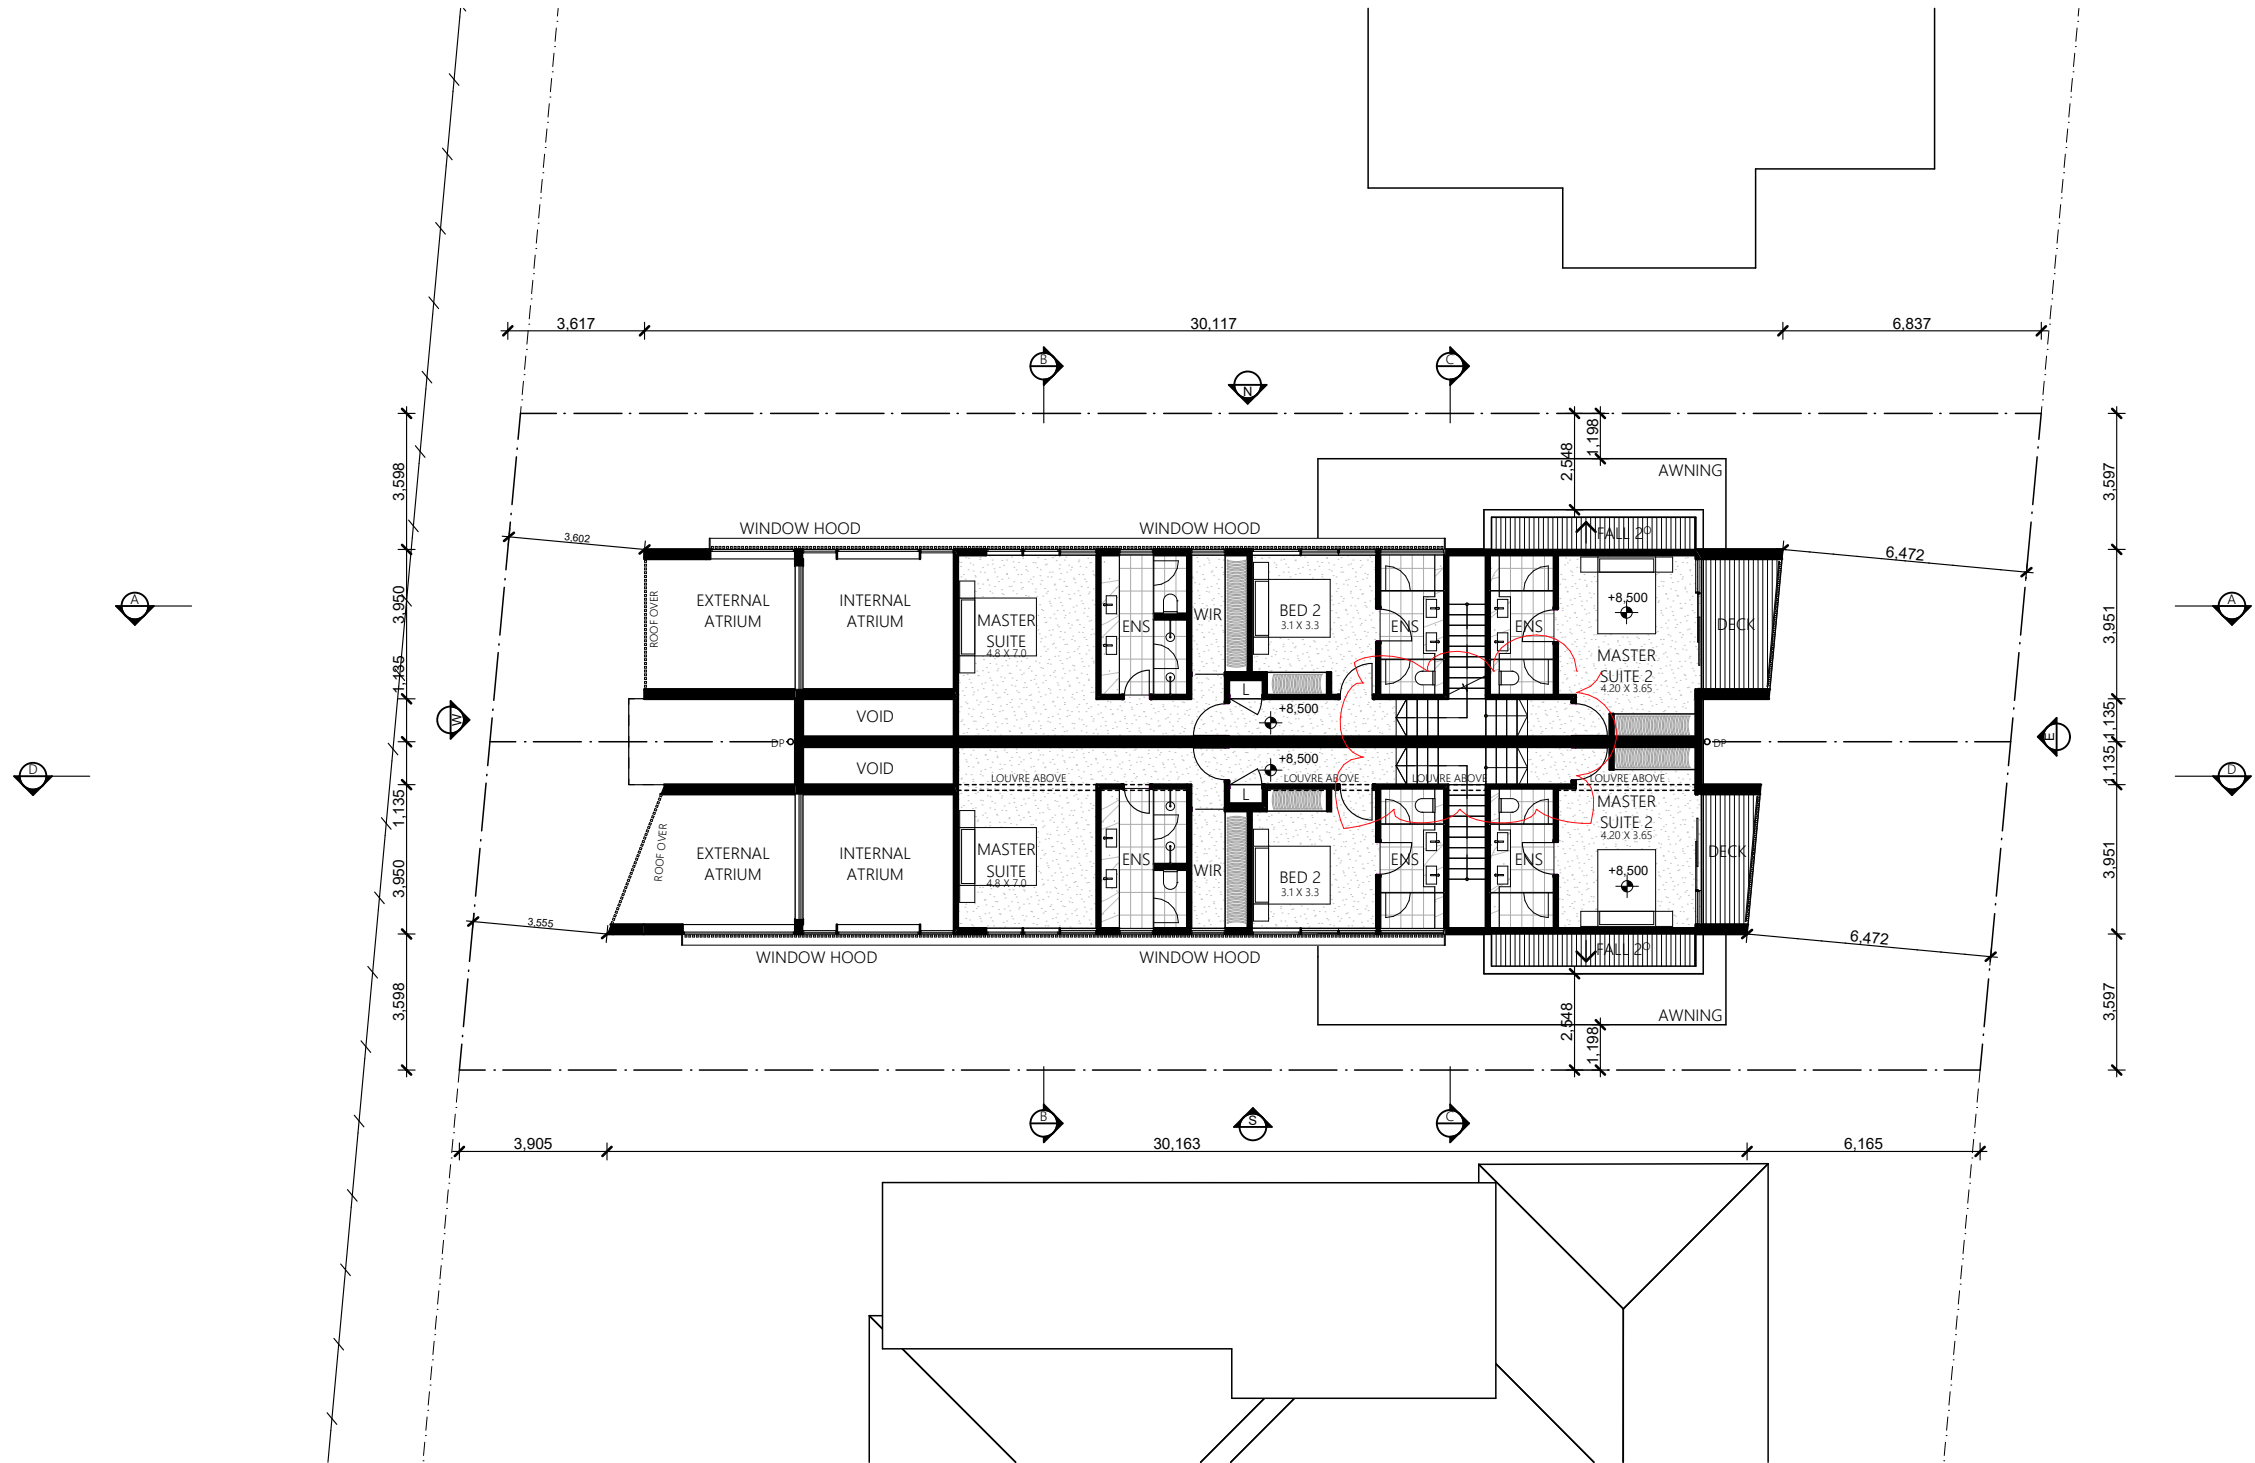

DKO Architecture (NSW) Pty Ltd
42 Davies Street
Surry Hills, NSW 2010
ABN: 81956706590
NSW: Nominated Architects
Koos de Keijzer 5767 | David Randerson 8542

T +61 2 8346 4500
info@DKO.com.au
www.DKO.com.au

© DKO Architecture (NSW) Pty Ltd
Except as allowed under copyright act, no part of this
drawing may be reproduced or otherwise dealt with
without written permission of DKO Architecture.

 

Rev.	Date	By	Ckd	Description
A	07/07/21	JF	JF	Draft for Review
B	26/08/21	JF	JF	Draft for Review
C	30/09/21	JF	JF	Draft for Review
D	19/10/21	JF	JF	Draft DA
E	03/11/21	JF	JF	Development Application
F	05/08/22	JF	JF	Council RFI's

Project Name
Project Address

Alcorn St
140 Alcorn St,
Byron Bay, NSW 2481

Client

Randerson


Project Number
Drawing Name
Scale
Date

012832
First Floor Plan
1:200 @ A3
05/08/22

Drawing Number
Revision

DA201
F




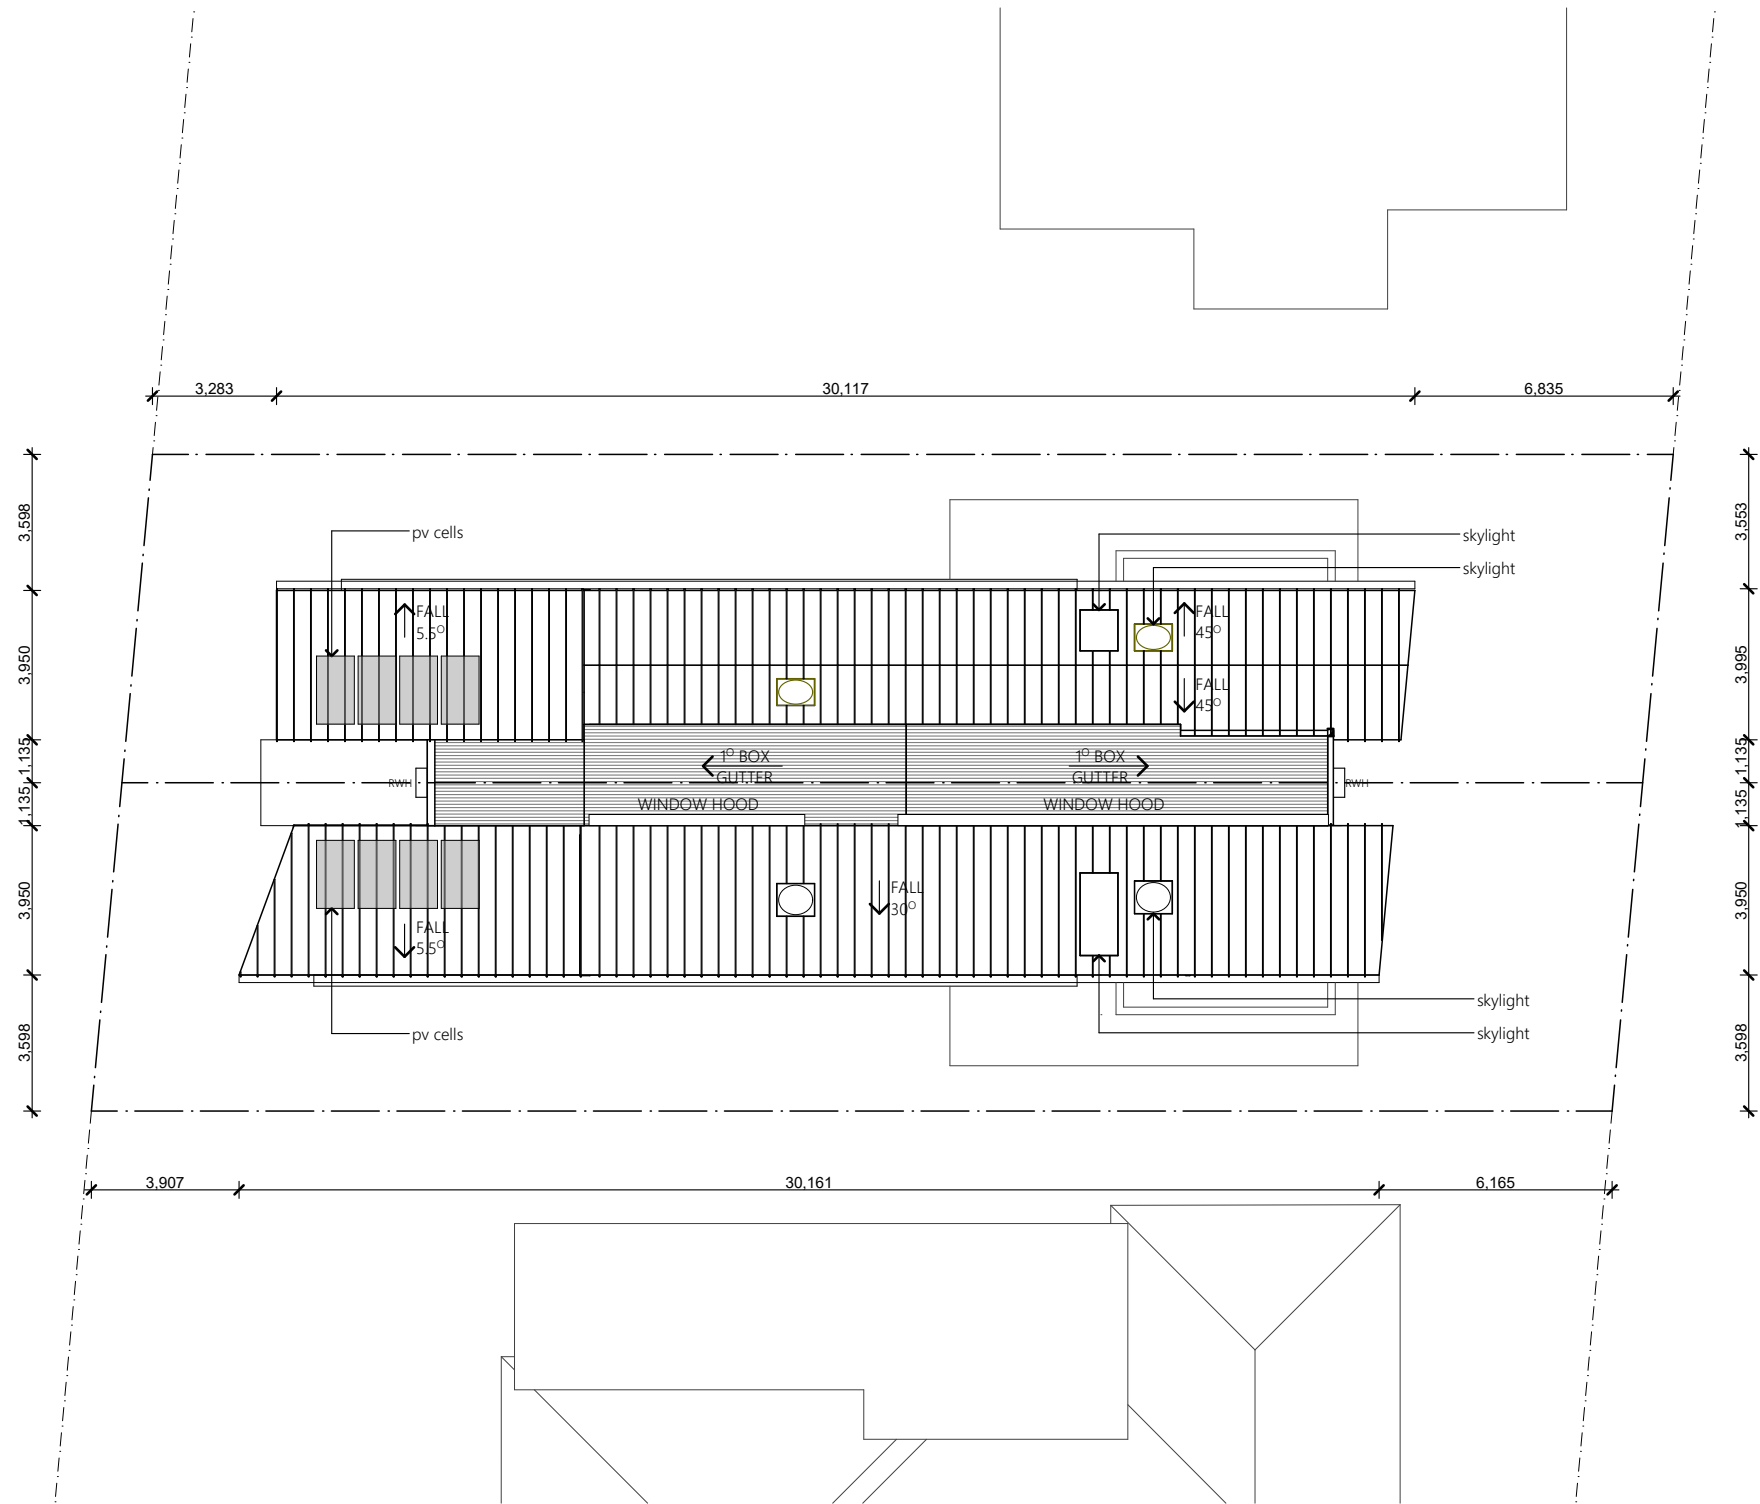

DKO Architecture (NSW) Pty Ltd
42 Davies Street
Surry Hills, NSW 2010
ABN: 81956706590
NSW: Nominated Architects
Koos de Keijzer 5767 | David Randerson 8542

T +61 2 8346 4500
info@DKO.com.au
www.DKO.com.au



© DKO Architecture (NSW) Pty Ltd
Except as allowed under copyright act, no part of this
drawing may be reproduced or otherwise dealt with
without written permission of DKO Architecture.

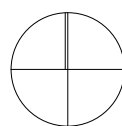

Rev.	Date	By	Ckd	Description
A	07/07/21	JF	JF	Draft for Review
B	26/08/21	JF	JF	Draft for Review
C	30/09/21	JF	JF	Draft for Review
D	19/10/21	JF	JF	Draft DA
E	03/11/21	JF	JF	Development Application

Project Name	Alcorn St	Project Number	012832
Project Address	140 Alcorn St, Byron Bay, NSW 2481	Drawing Name	Roof Plan
Client	Randerson	Scale	1:200 @ A3
		Date	05/08/22
		Drawing Number	DA202
		Revision	E




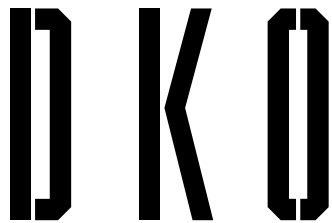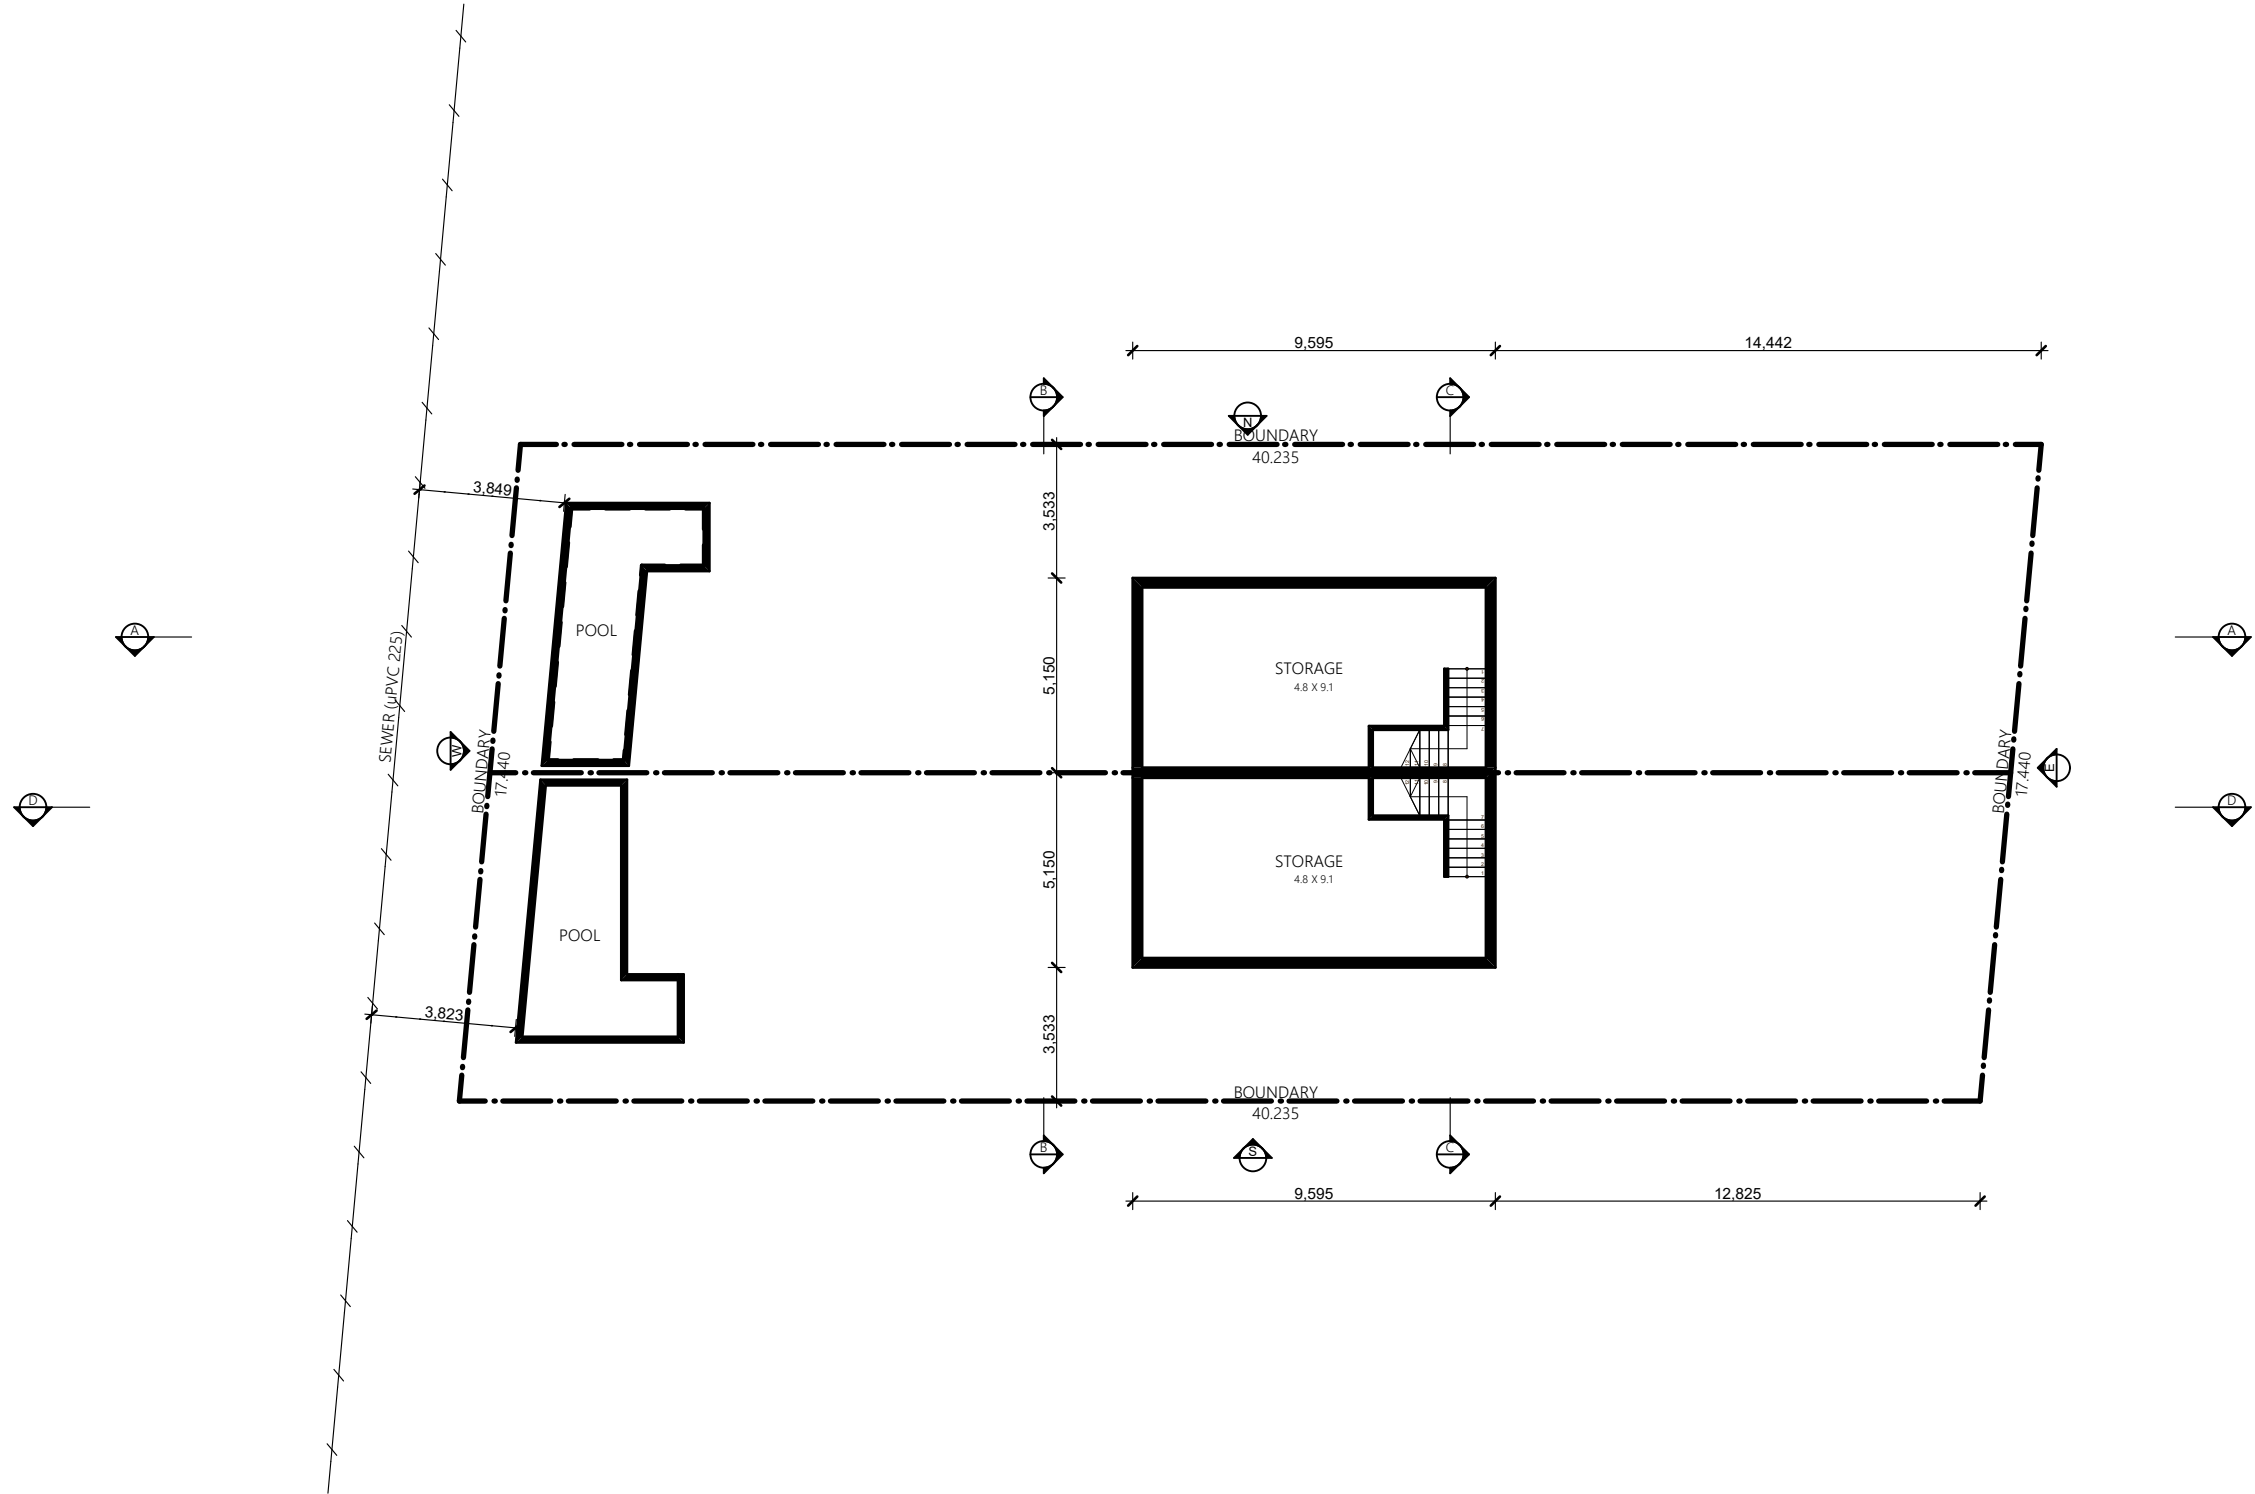

DKO Architecture (NSW) Pty Ltd
42 Davies Street
Surry Hills, NSW 2010
ABN: 81956706590
NSW: Nominated Architects
Koos de Keijzer 5767 | David Randerson 8542

T +61 2 8346 4500
info@DKO.com.au
www.DKO.com.au

© DKO Architecture (NSW) Pty Ltd
Except as allowed under copyright act, no part of this
drawing may be reproduced or otherwise dealt with
without written permission of DKO Architecture.

 

Rev.	Date	By	Ckd	Description
A	07/07/21	JF	JF	Draft for Review
B	26/08/21	JF	JF	Draft for Review
C	30/09/21	JF	JF	Draft for Review
D	19/10/21	JF	JF	Draft DA
E	03/11/21	JF	JF	Development Application
F	17/12/21	JF	JF	Sewer Info added

Project Name
Project Address

Alcorn St
140 Alcorn St,
Byron Bay, NSW 2481

Client

Randerson



Project Number
Drawing Name
Scale
Date

012832
Basement Floor Plan
1:200 @ A3
05/08/22



Drawing Number
Revision

DA203
F




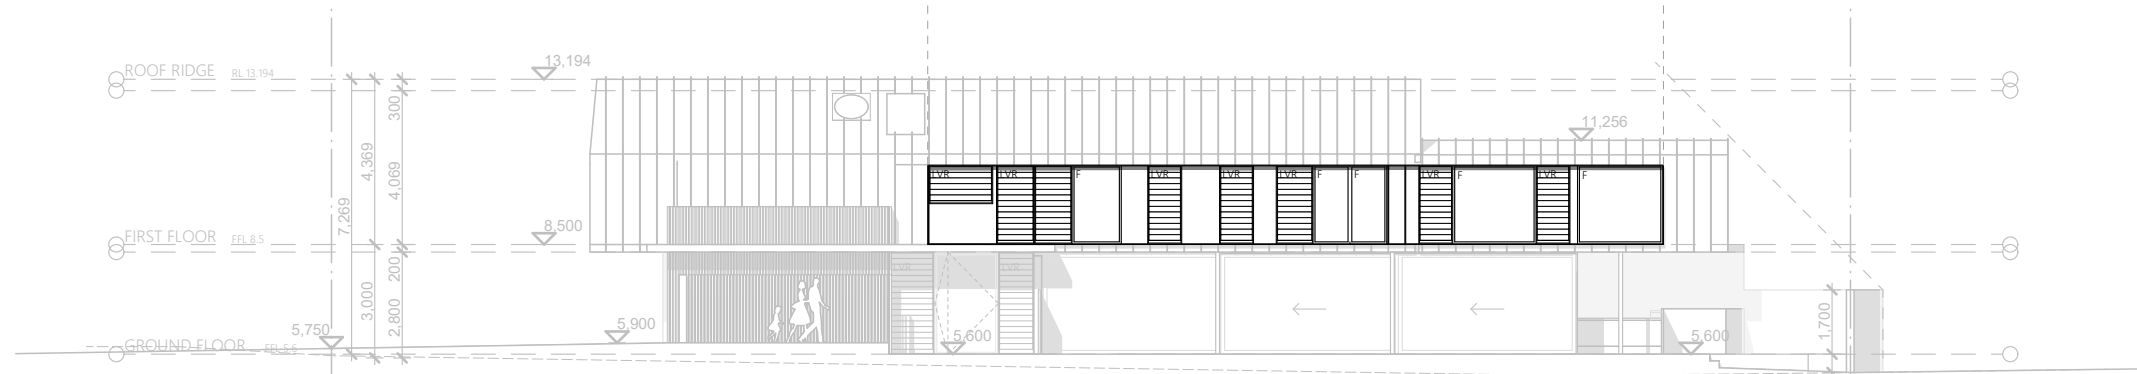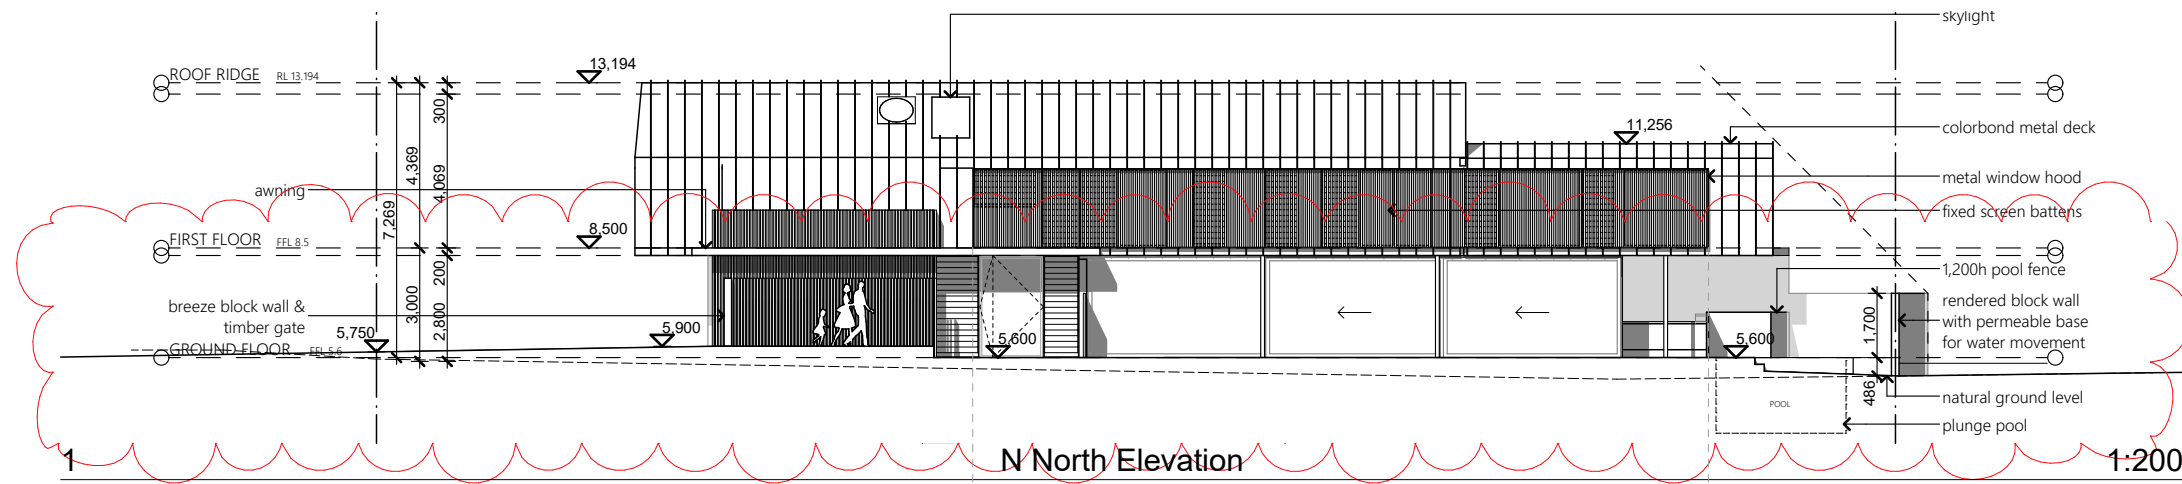

1a North Elevation - Window Openings Behind Screen 1:200

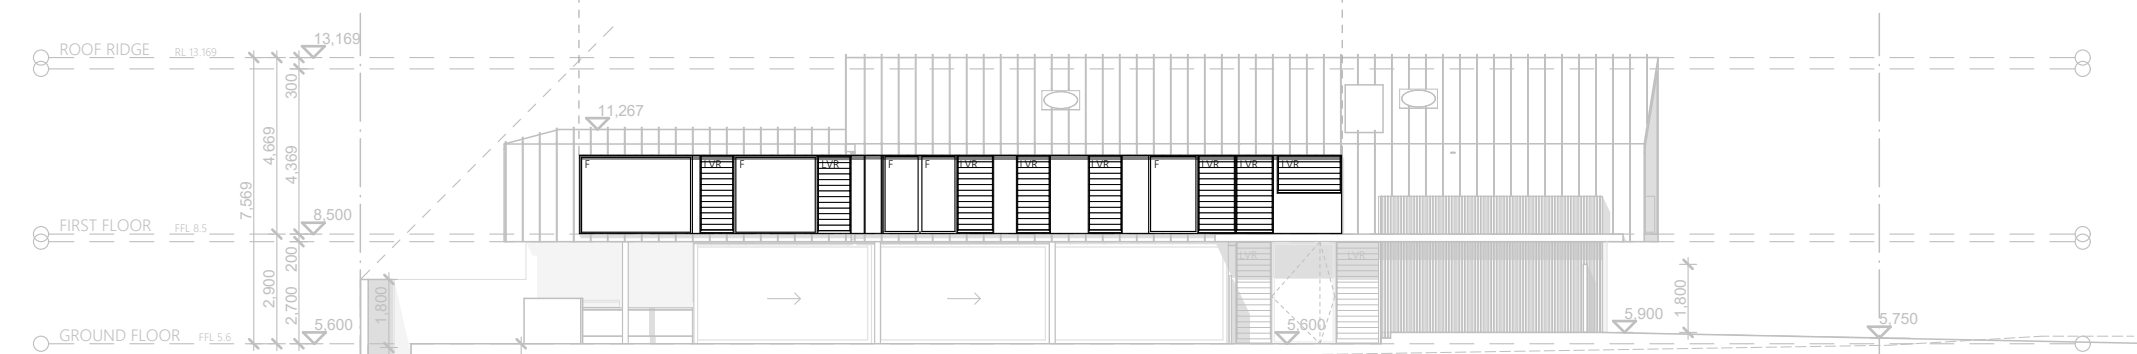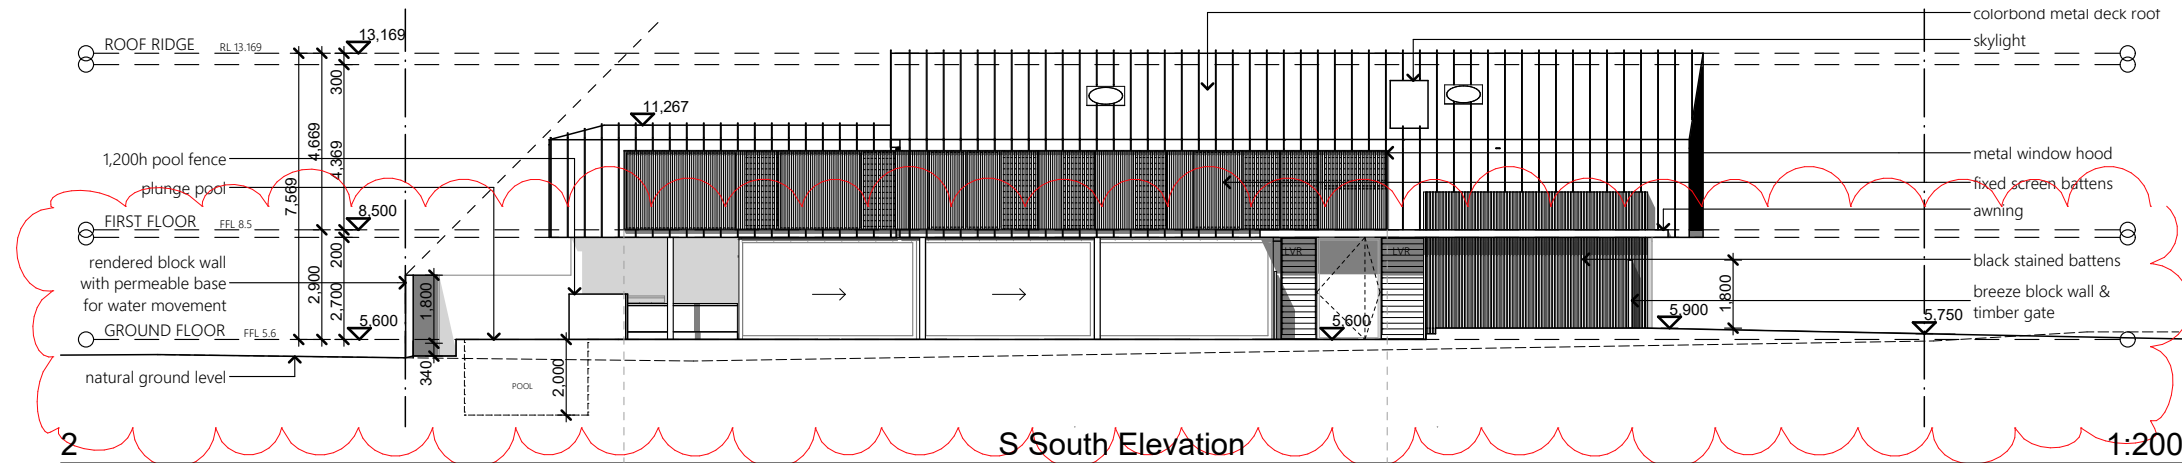

2a South Elevation - Window Openings Behind Screen 1:200

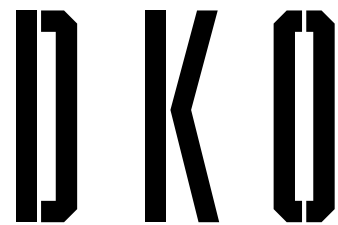

DKO Architecture (NSW) Pty Ltd
42 Davies Street
Surry Hills, NSW 2010
ABN: 81956706590
NSW: Nominated Architects
Koos de Keijzer 5767 | David Randerson 8542

T +61 2 8346 4500
info@DKO.com.au
www.DKO.com.au

© DKO Architecture (NSW) Pty Ltd
Except as allowed under copyright act, no part of this
drawing may be reproduced or otherwise dealt with
without written permission of DKO Architecture.

Rev.	Date	By	Ckd	Description
A	07/07/21	JF	JF	Draft for Review
B	26/08/21	JF	JF	Draft for Review
C	30/09/21	JF	JF	Draft for Review
D	19/10/21	JF	JF	Draft DA
E	03/11/21	JF	JF	Development Application
F	28/01/22	JF	JF	Fence info, window & garage level change
G	05/08/22	JF	JF	Council RFI's

Project Name
Project Address
Alcorn St
140 Alcorn St,
Byron Bay, NSW 2481




Client
Randerson

Project Number
Drawing Name
Scale
Date
012832
Elevations
1:200 @ A3
05/08/22



Drawing Number
Revision
DA300
G



Roof ridge height to be lowered - see condition 7

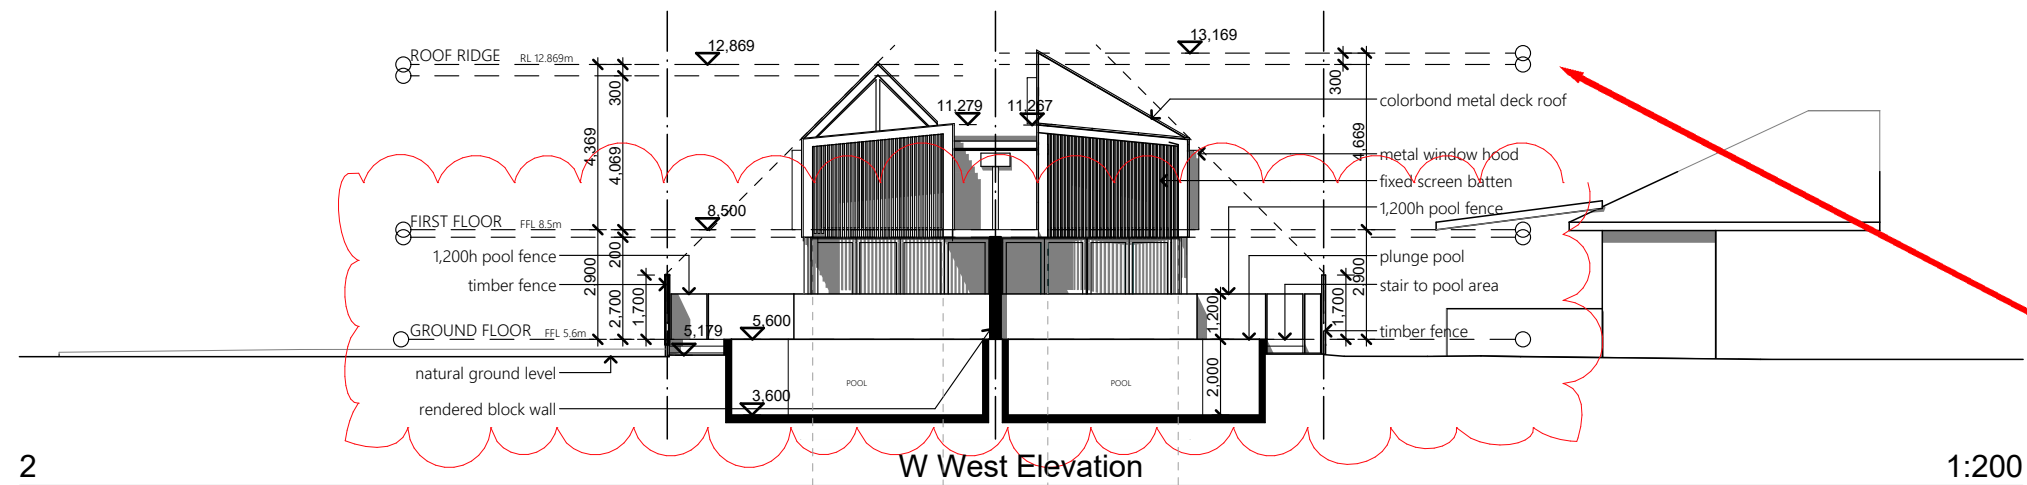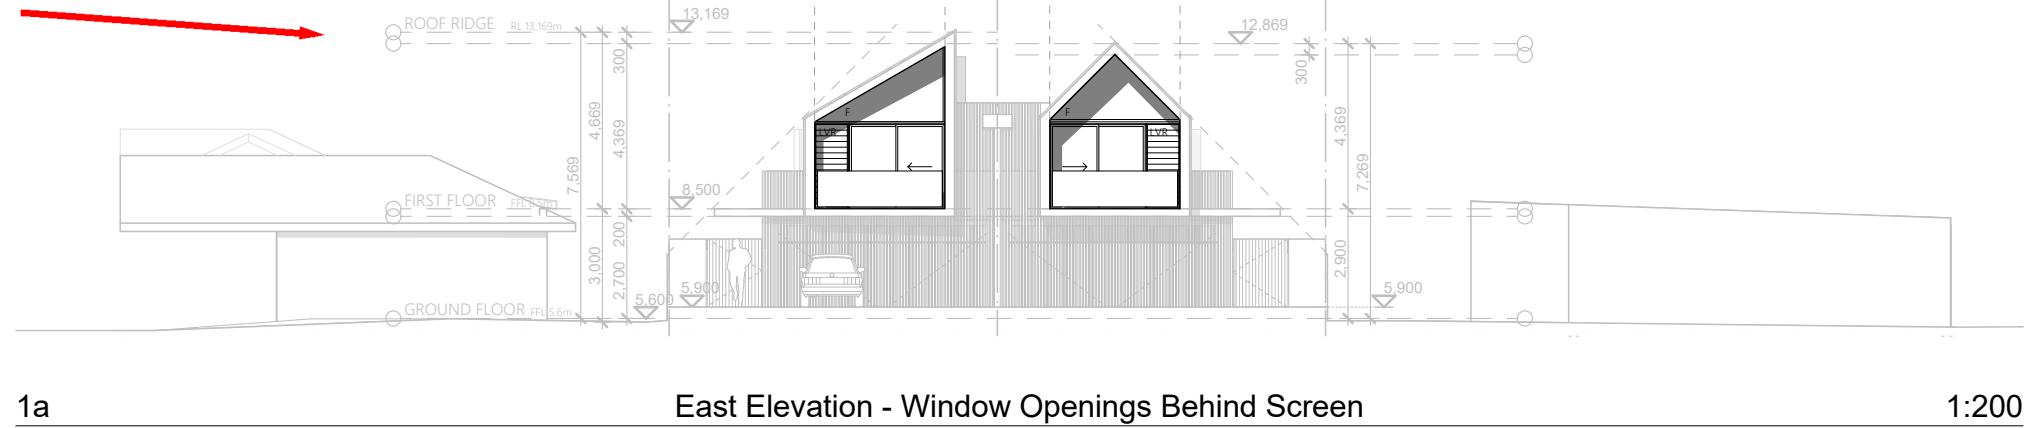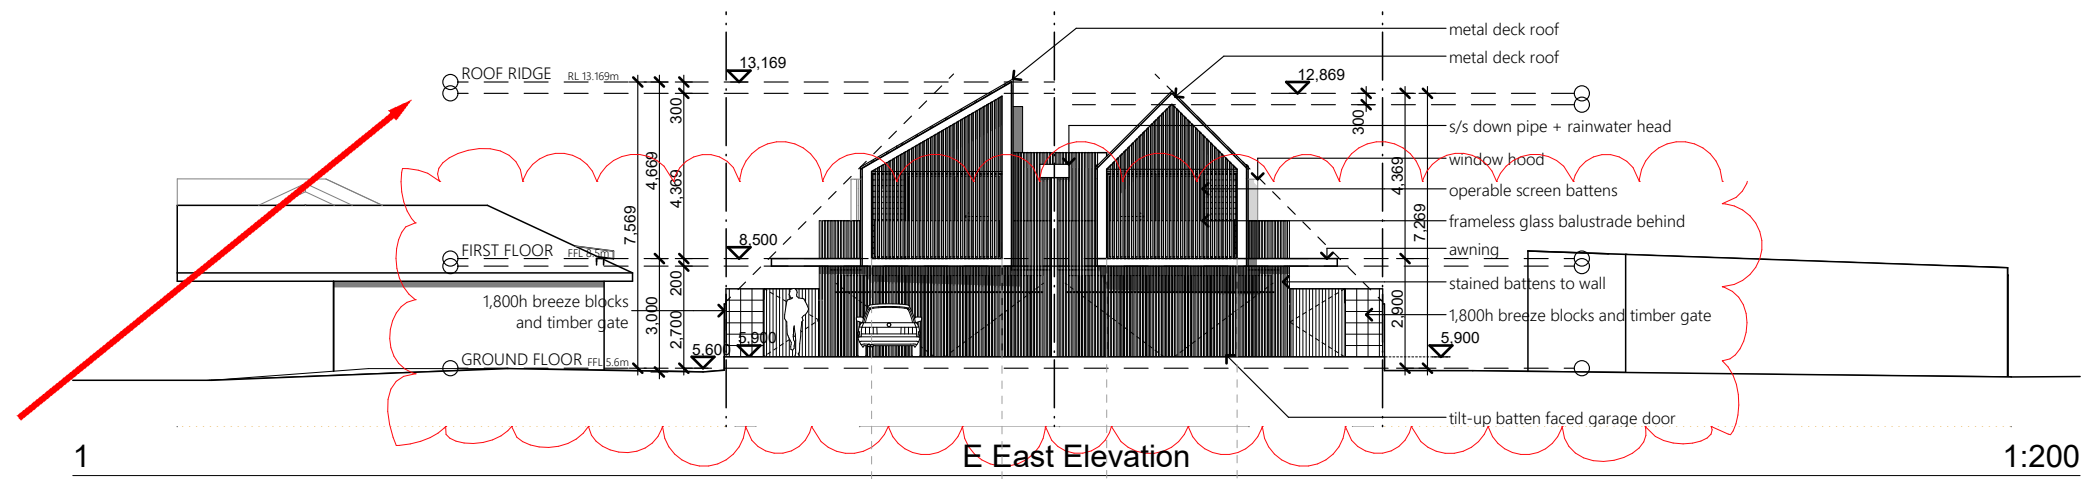

Roof ridge height to be lowered - see condition 7

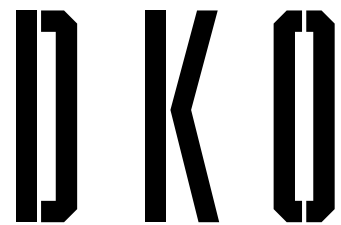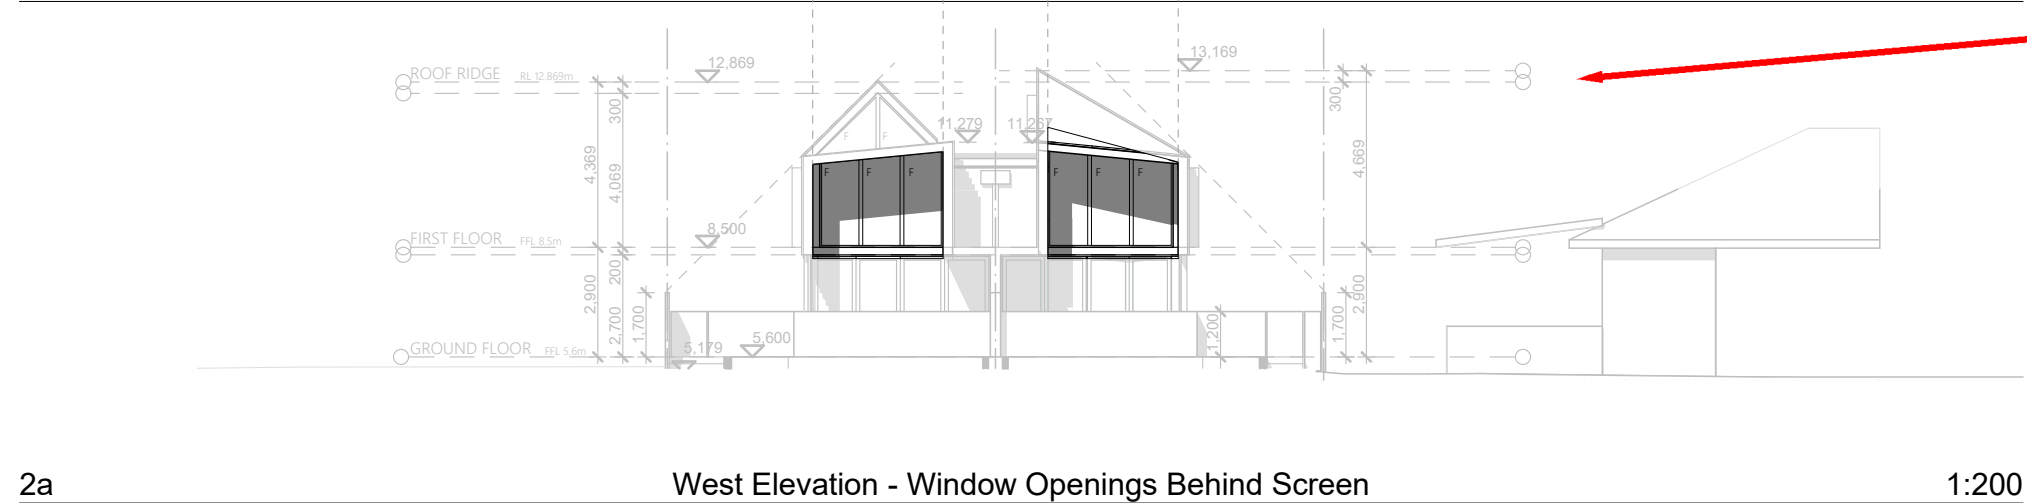

DKO Architecture (NSW) Pty Ltd
42 Davies Street
Surry Hills, NSW 2010
ABN: 81956706590
NSW: Nominated Architects
Koos de Keijzer 5767 | David Randerson 8542

T +61 2 8346 4500
info@DKO.com.au
www.DKO.com.au

© DKO Architecture (NSW) Pty Ltd
Except as allowed under copyright act, no part of this
drawing may be reproduced or otherwise dealt with
without written permission of DKO Architecture.


Rev.	Date	By	Ckd	Description
A	07/07/21	JF	JF	Draft for Review
B	26/08/21	JF	JF	Draft for Review
C	30/09/21	JF	JF	Draft for Review
D	19/10/21	JF	JF	Draft DA
E	03/11/21	JF	JF	Development Application
F	28/01/22	JF	JF	Fence info, window & garage level change
G	05/08/22	JF	JF	Council RFI's

Project Name	Alcorn St
Project Address	140 Alcorn St, Byron Bay, NSW 2481
Client	Randerson


Project Number	012832
Drawing Name	Elevations
Scale	1:200 @ A3
Date	05/08/22

Drawing Number	DA301
Revision	G




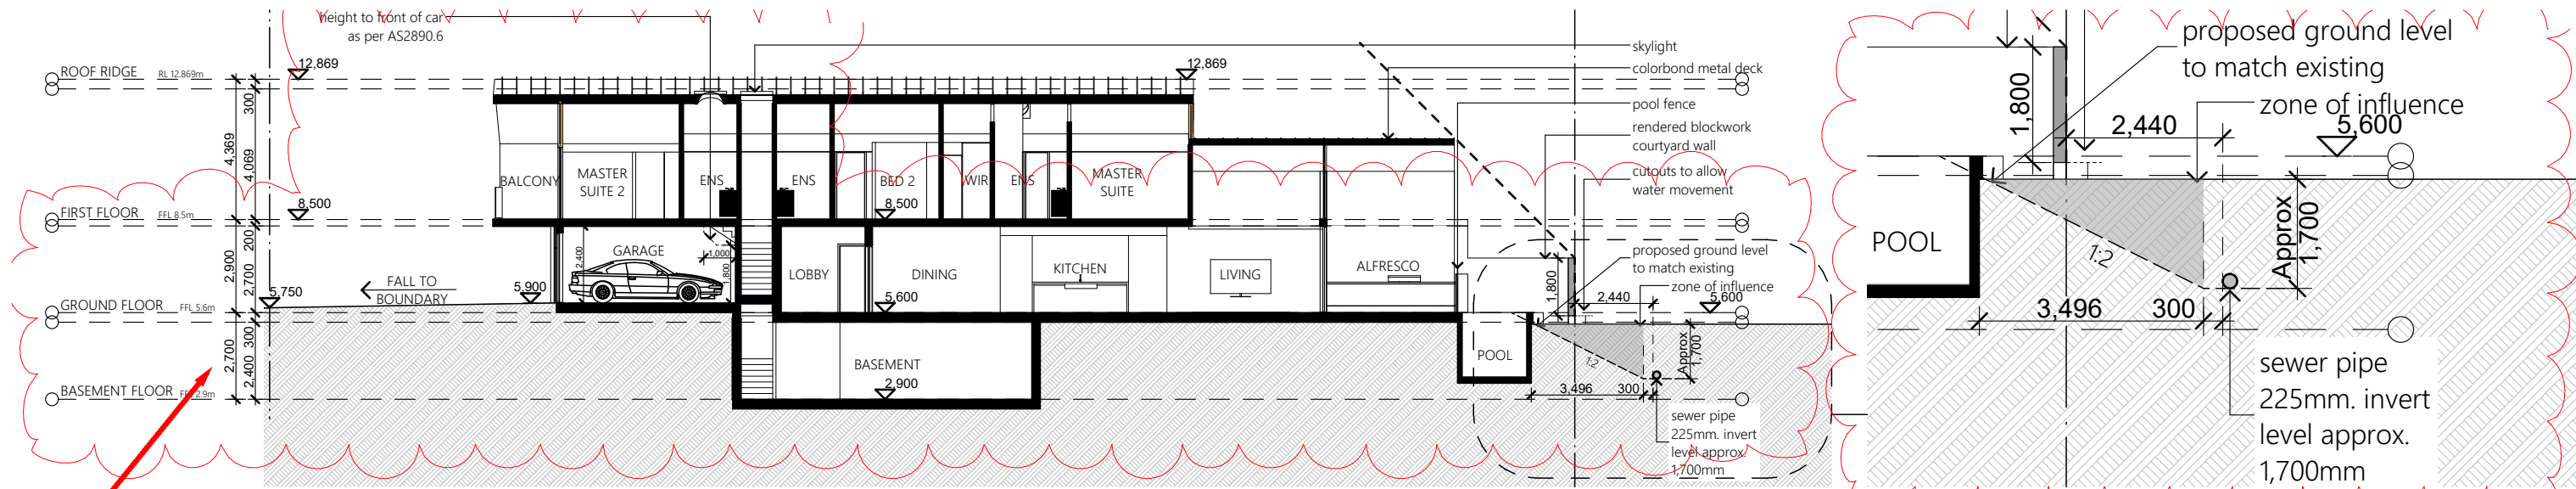


1 A Section AA 1:200 5 A Section AA - Detail 1:100

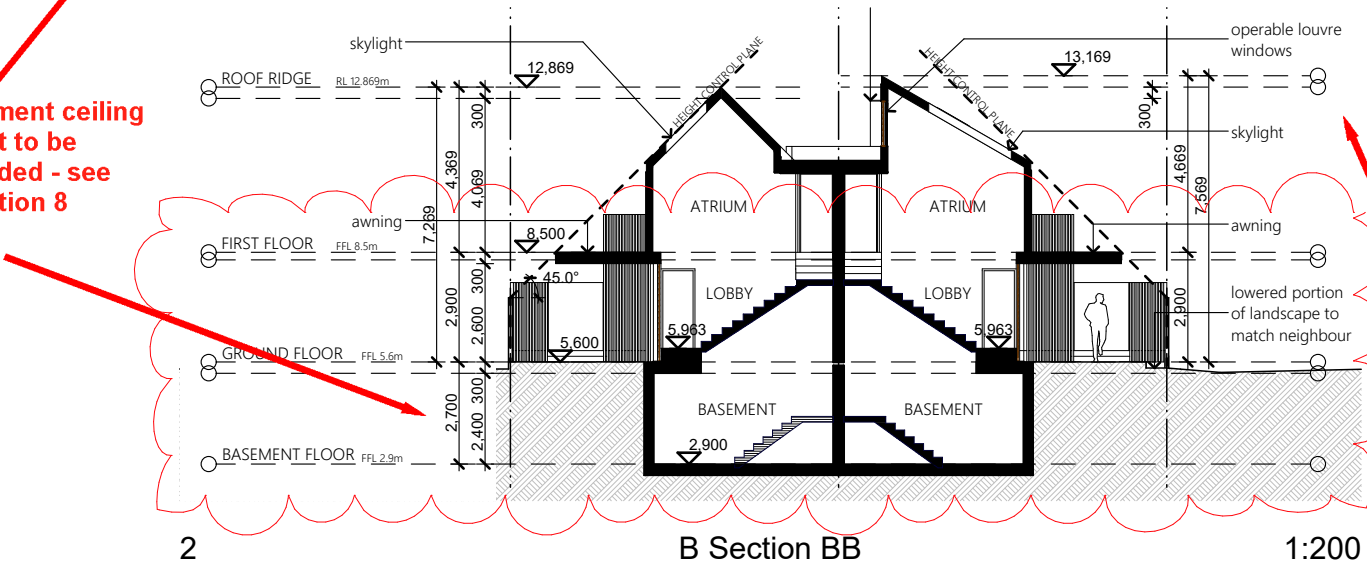

2 B Section BB 1:200

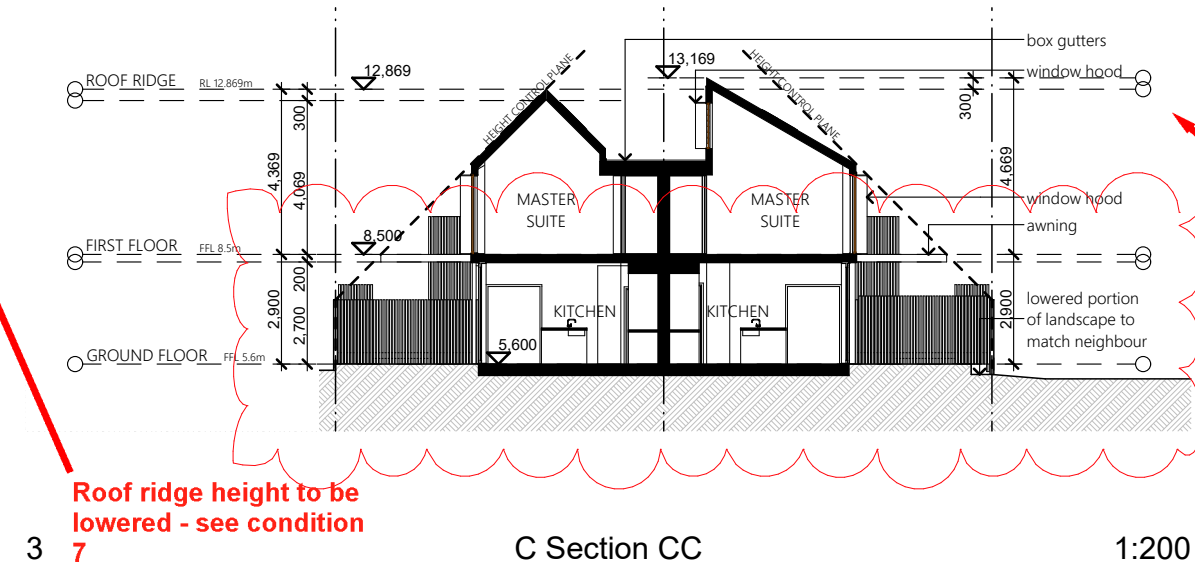

3 C Section CC 1:200

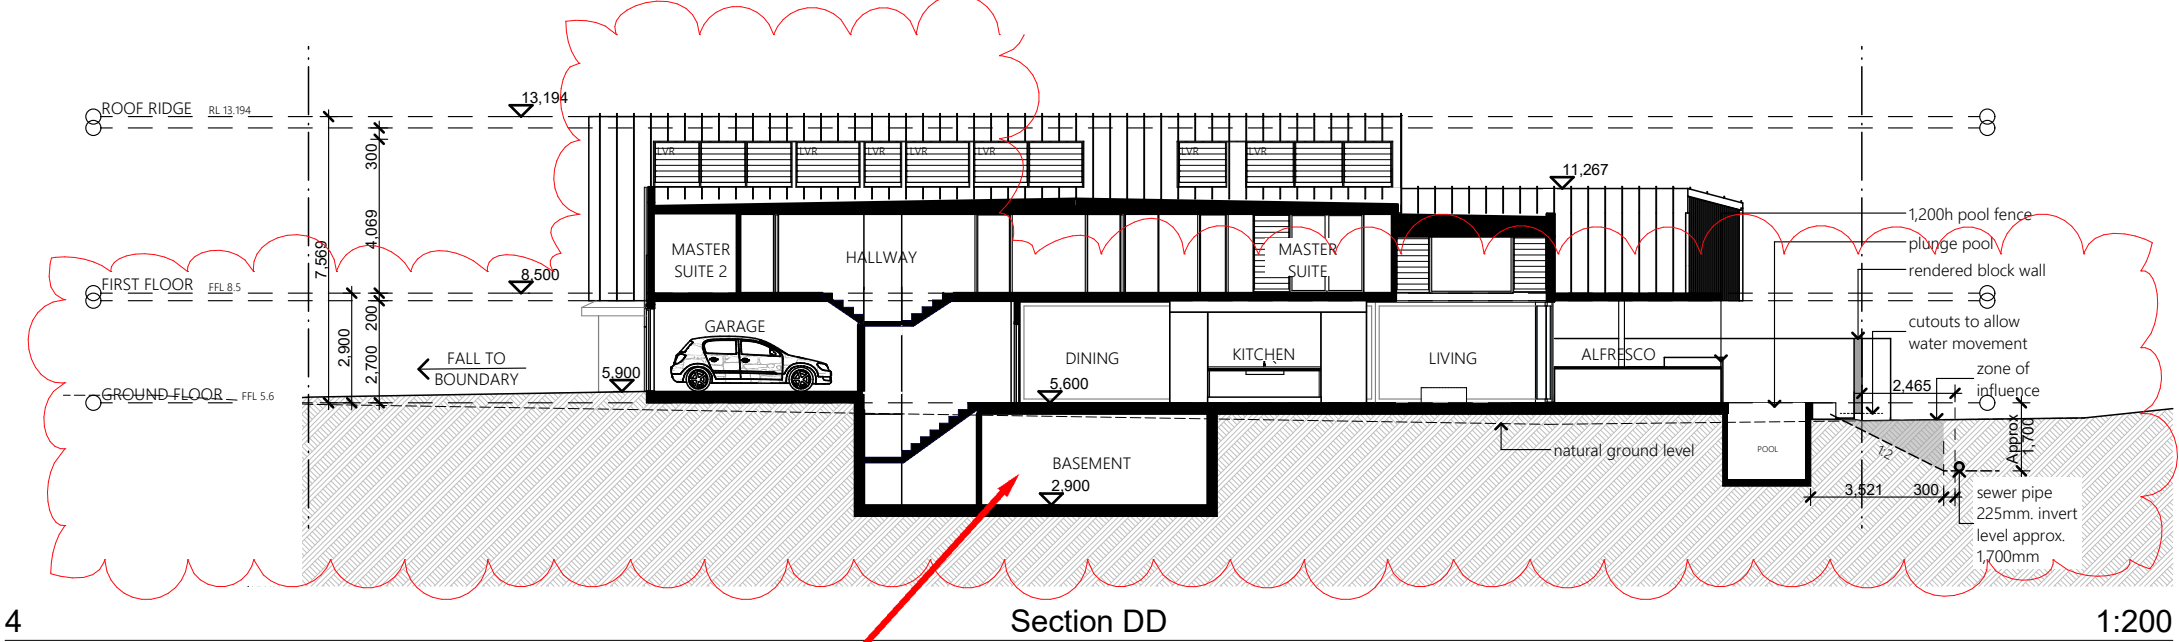

4 Section DD 1:200



DKO Architecture (NSW) Pty Ltd
42 Davies Street
Surry Hills, NSW 2010
ABN: 81956706590
NSW: Nominated Architects
Koos de Keijzer 5767 | David Randerson 8542

T +61 2 8346 4500
info@DKO.com.au
www.DKO.com.au

© DKO Architecture (NSW) Pty Ltd
Except as allowed under copyright act, no part of this drawing may be reproduced or otherwise dealt with without written permission of DKO Architecture.

Rev.	Date	By	Ckd	Description
A	07/07/21	JF	JF	Draft for Review
B	26/08/21	JF	JF	Draft for Review
C	30/09/21	JF	JF	Draft for Review
D	19/10/21	JF	JF	Draft DA
E	03/11/21	JF	JF	Development Application
F	17/12/21	JF	JF	Sewer Info added
G	28/01/22	JF	JF	Fence info, window & garage level change
H	30/07/22	JF	JF	Council RFI's

Project Name
Project Address
Alcorn St
140 Alcorn St,
Byron Bay, NSW 2481

Client
Randerson


Project Number
Drawing Name
Scale
Date

012832
Sections
1:200 @ A3
05/08/22

Drawing Number
Revision


DA302
H



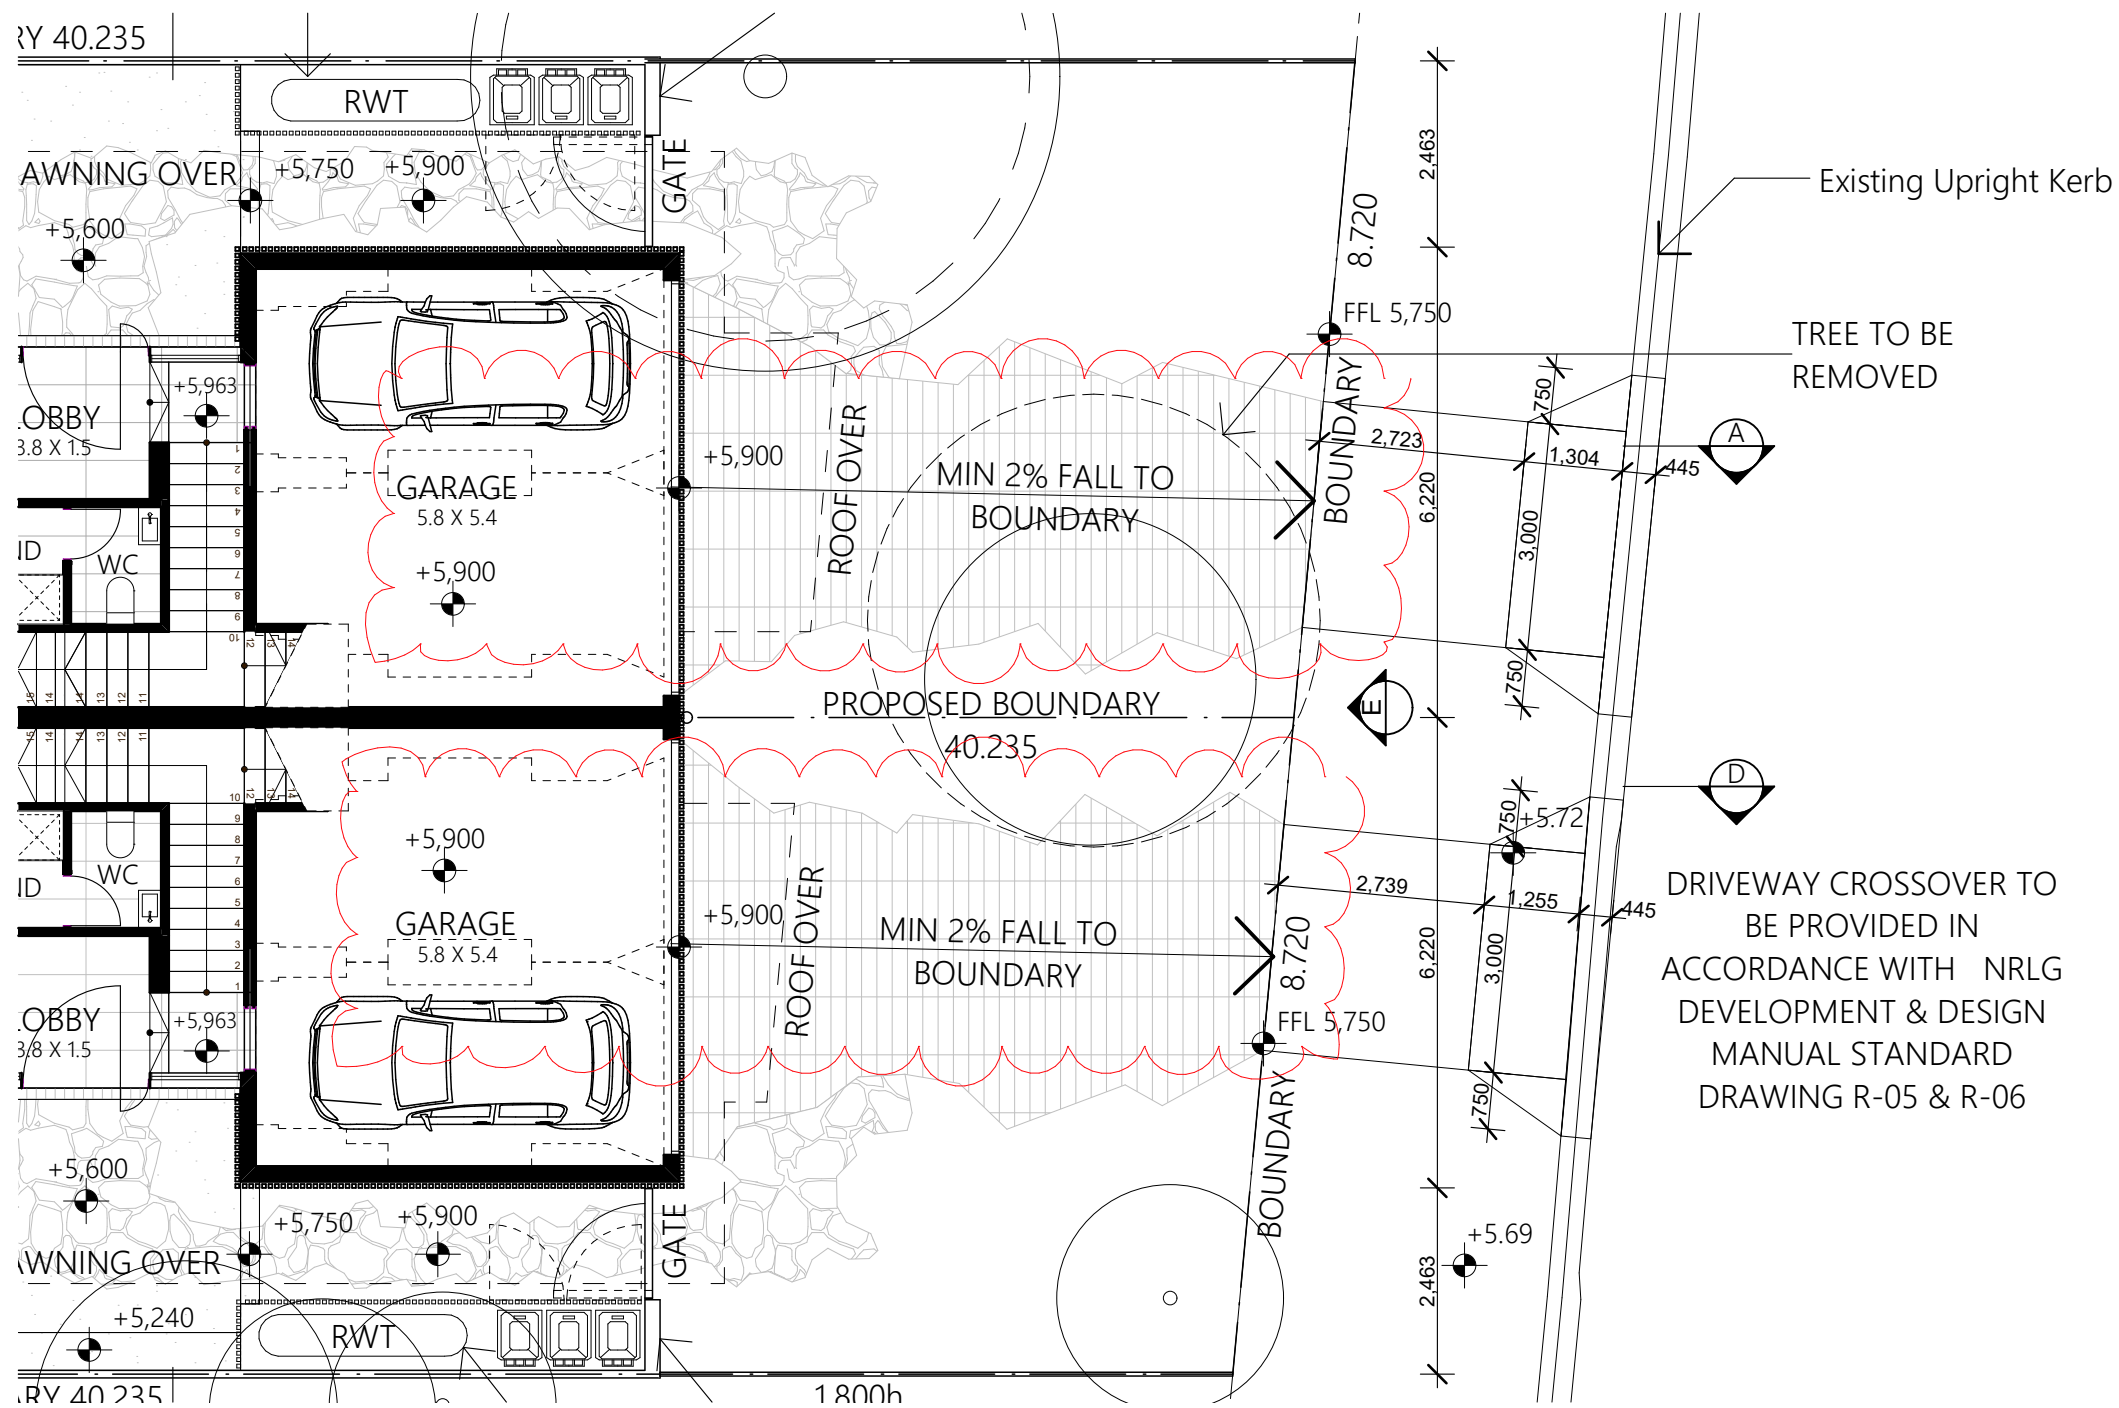

Driveway Detail


1:100

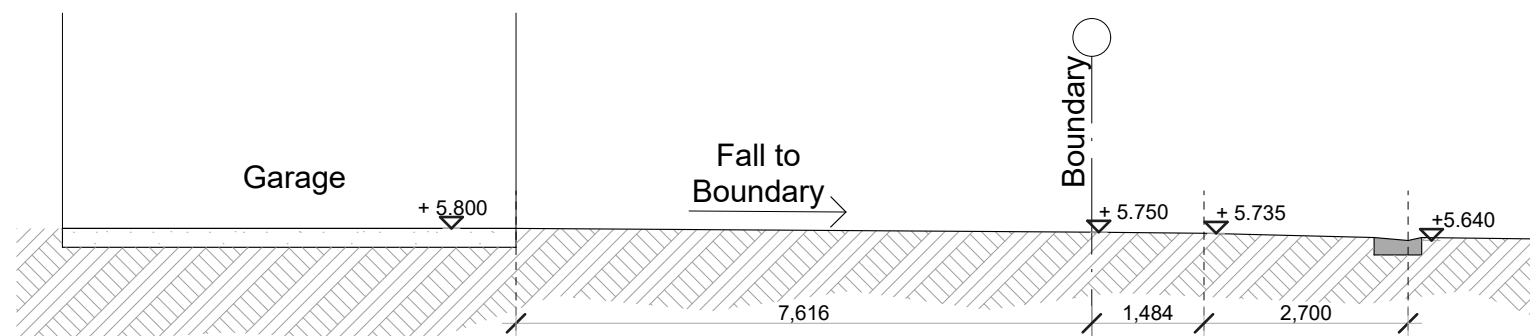

Driveway Section

1:100

Note:
Kerb, Layback, Driveway to be designed and constructed as per Australian Standards and Local Council Requirements.

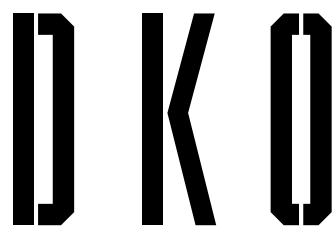

DKO Architecture (NSW) Pty Ltd
42 Davies Street
Surry Hills, NSW 2010
ABN: 81956706590
NSW: Nominated Architects
Koos de Keijzer 5767 | David Randerson 8542

T +61 2 8346 4500
info@DKO.com.au
www.DKO.com.au

© DKO Architecture (NSW) Pty Ltd
Except as allowed under copyright act, no part of this
drawing may be reproduced or otherwise dealt with
without written permission of DKO Architecture.

Rev.	Date	By	Ckd	Description
A	07/07/21	JF	JF	Draft for Review
B	26/08/21	JF	JF	Draft for Review
C	30/09/21	JF	JF	Draft for Review
D	19/10/21	JF	JF	Draft DA
E	03/11/21	JF	JF	Development Application
F	28/01/22	JF	JF	Fence info, window & garage level change
G	05/08/22	JF	JF	Council RFI's

Project Name	Alcorn St	Project Number	012832
Project Address	140 Alcorn St, Byron Bay, NSW 2481	Drawing Name	Driveway & Parking
		Scale	1:200 @ A3
		Date	05/08/22
Client	Randerson	Drawing Number	DA406
		Revision	G