






**LOCATION PLAN (NTS)**

SIXMAPS

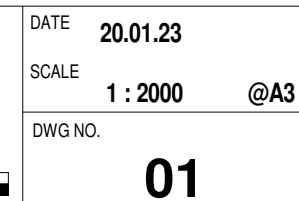


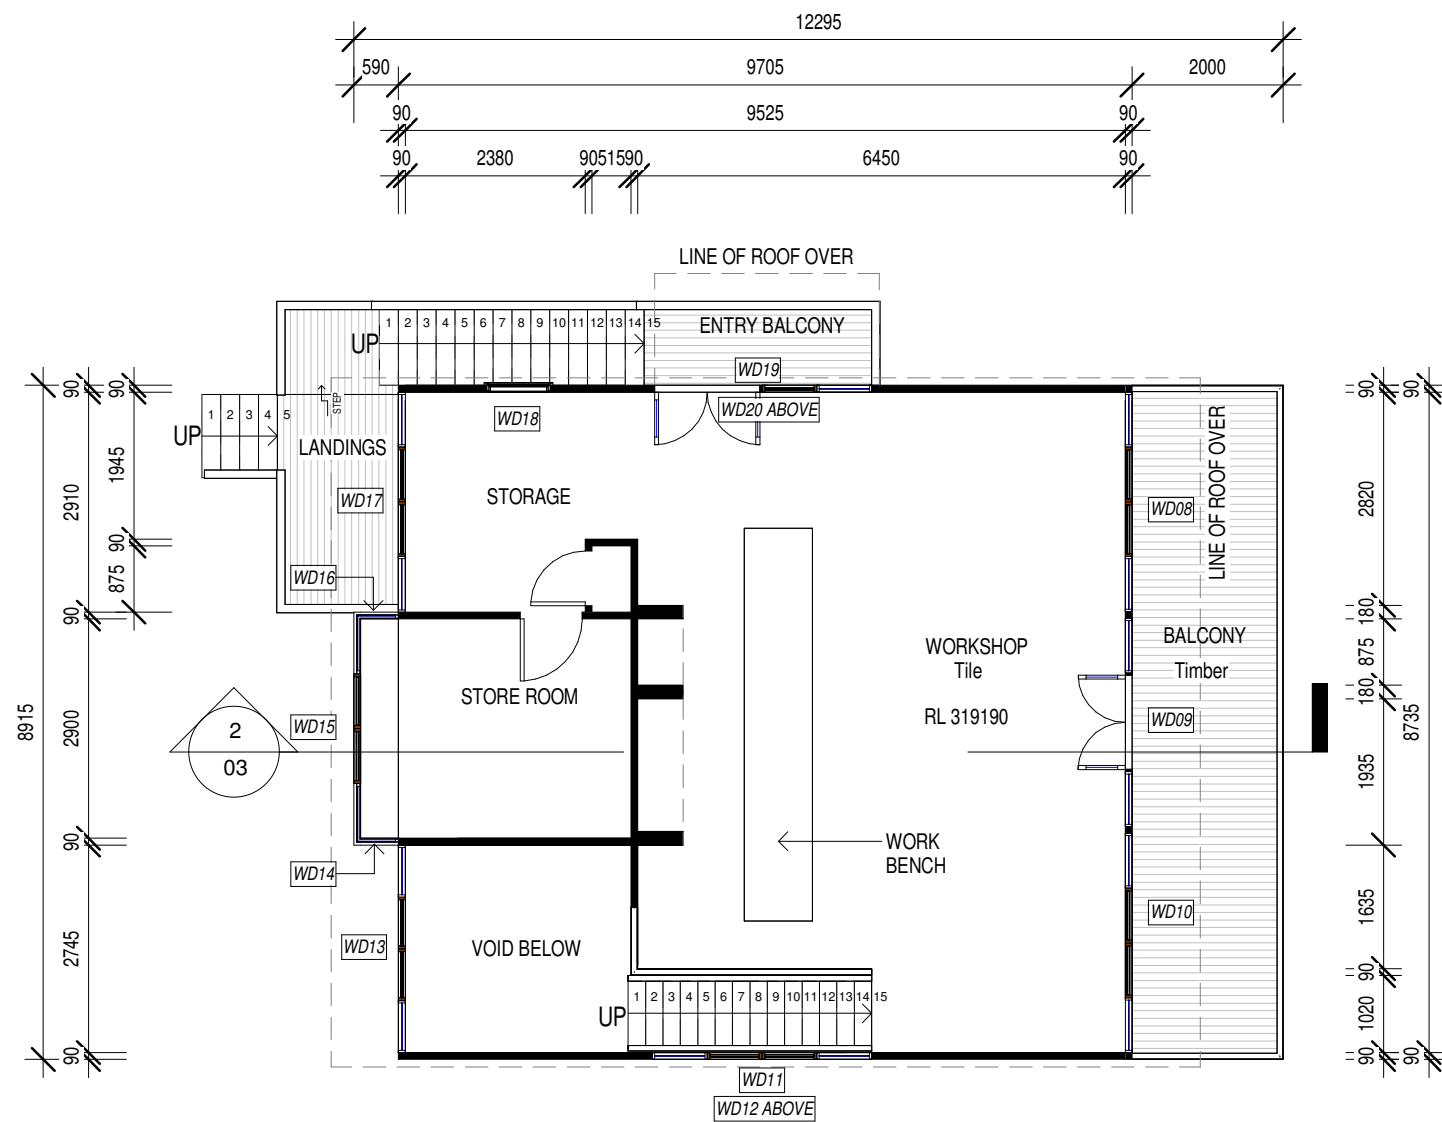

1 First Floor  
1 : 100

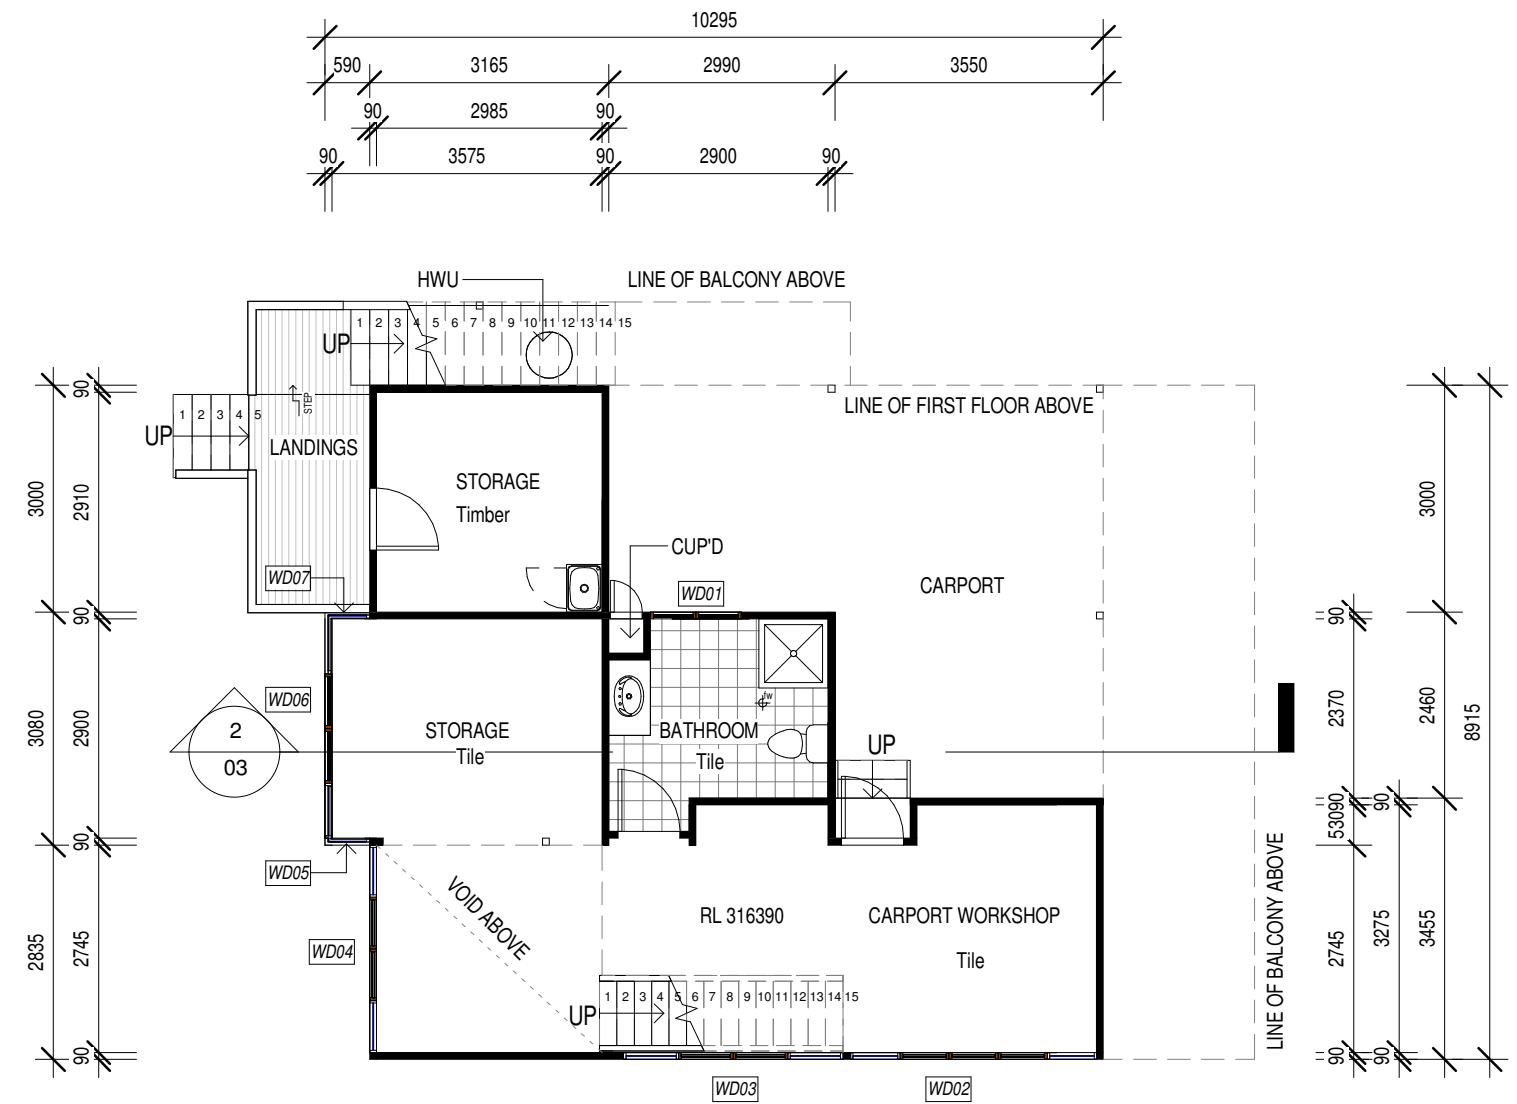

2 Ground Floor  
1 : 100

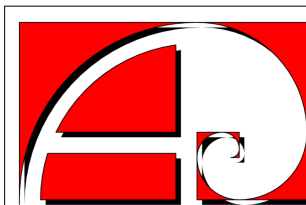

**ALEXANDER  
BUILDING  
DESIGN**

43 SEASWELL CRESCENT  
LENNOX HEAD, NSW, 2478  
0421 080 570  
jared@alexanderbuildingdesign.com.au

PROJECT  
**EXISTING PLAN SET**

ADDRESS  
**LOT 5 DP 259954  
484 UPPER WILSONS CK RD  
UPPER WILSONS CREEK, 2482**

CLIENT  
**JW&GL PASCOE**

| REV | DATE     | DESCRIPTION                 |
|-----|----------|-----------------------------|
| A   | 09.06.22 | EXISTING PLAN SET           |
| B   | 26.09.22 | EXISTING PLAN SET - AMENDED |
| C   | 20.01.23 | EXISTING PLAN SET - AMENDED |
|     |          |                             |
|     |          |                             |
|     |          |                             |

SHEET TITLE  
**FLOOR PLANS**

**EXISTING**




DATE  
**20.01.23**

SCALE  
**1 : 100 @A3**


DWG NO.

**02**

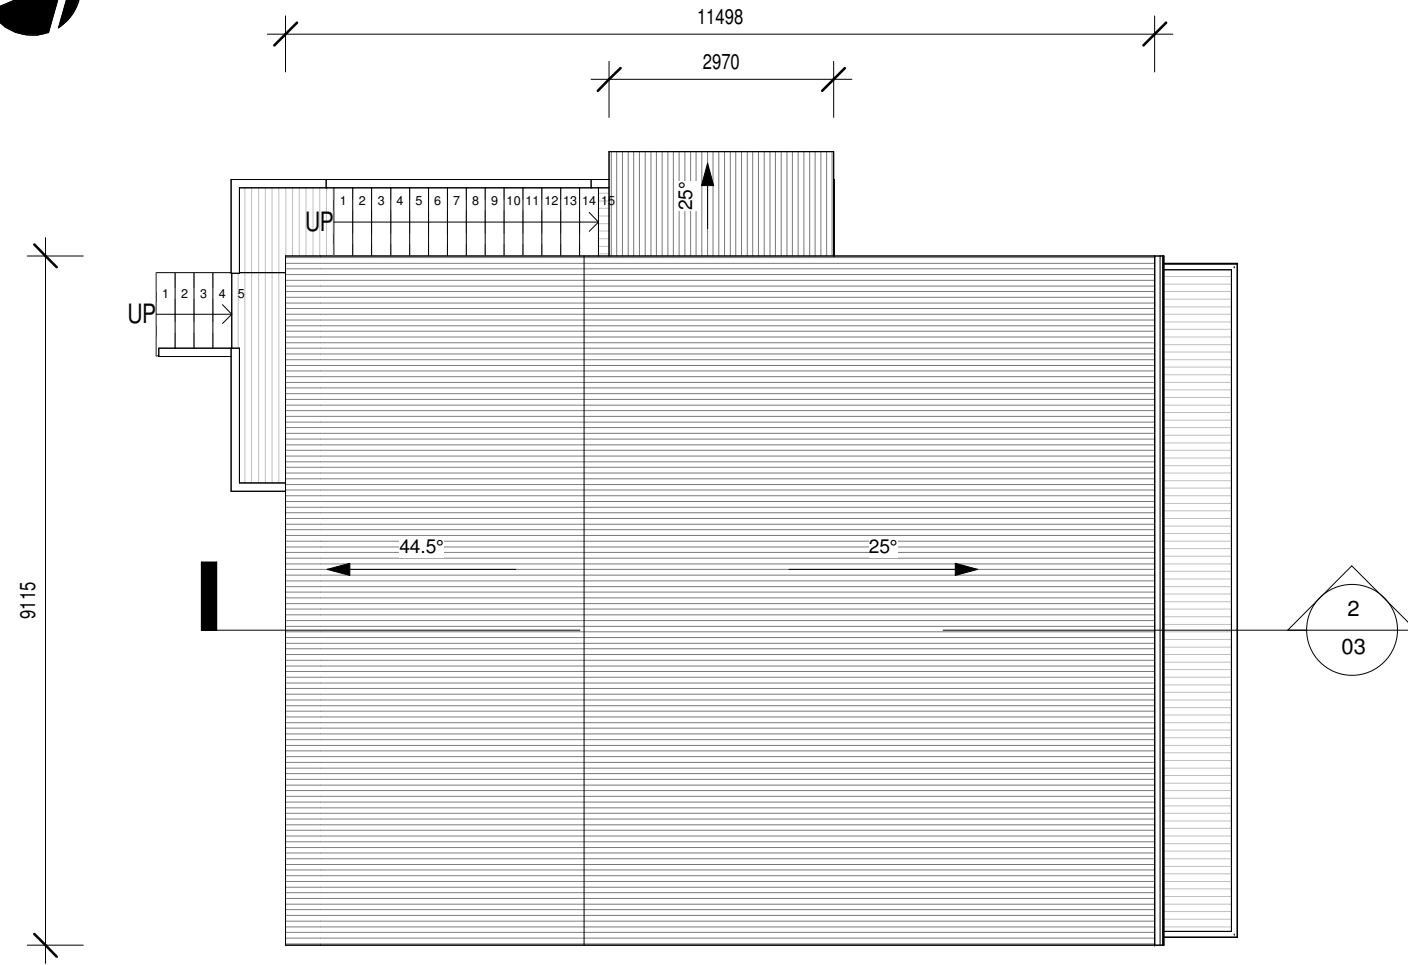


1 Roof Spring  
1 : 100

| WINDOW & DOOR SCHEDULE                                   |           |       |           |
|----------------------------------------------------------|-----------|-------|-----------|
| NUMBER                                                   | HEIGHT    | WIDTH | TYPE      |
| WD01                                                     | 1975      | 1200  | L/L       |
| WD02                                                     | 1975      | 3250  | F/L/L/L/F |
| WD03                                                     | 1975      | 2900  | F/L/L/F   |
| WD04                                                     | 1975      | 2745  | F/L/L/F   |
| WD05                                                     | 1975      | 590   | F         |
| WD06                                                     | 1975      | 3000  | F/L/L/F   |
| WD07                                                     | 1975      | 590   | F         |
| WD08                                                     | 2000      | 2900  | F/L/L/F   |
| WD09                                                     | 2000/2390 | 2755  | F/HDD/F   |
| WD10                                                     | 2000      | 2900  | F/L/L/F   |
| WD11                                                     | 1975      | 2900  | F/L/L/F   |
| WD12                                                     | 685/2000  | 2900  | F/F/F/F   |
| WD13                                                     | 1975      | 2745  | F/L/L/F   |
| WD14                                                     | 1370      | 590   | F         |
| WD15                                                     | 1370      | 3000  | F/L/L/F   |
| WD16                                                     | 1370      | 590   | F         |
| WD17                                                     | 2000      | 2900  | F/L/L/F   |
| WD18                                                     | 850Ø      |       | R         |
| WD19                                                     | 1975/2335 | 2900  | F/L/HDD   |
| WD20                                                     | 685/2000  | 2900  | F/F/F/F   |
| F FIXED<br>L LOUVRE<br>HDD HINGED DOOR DOUBLE<br>R ROUND |           |       |           |

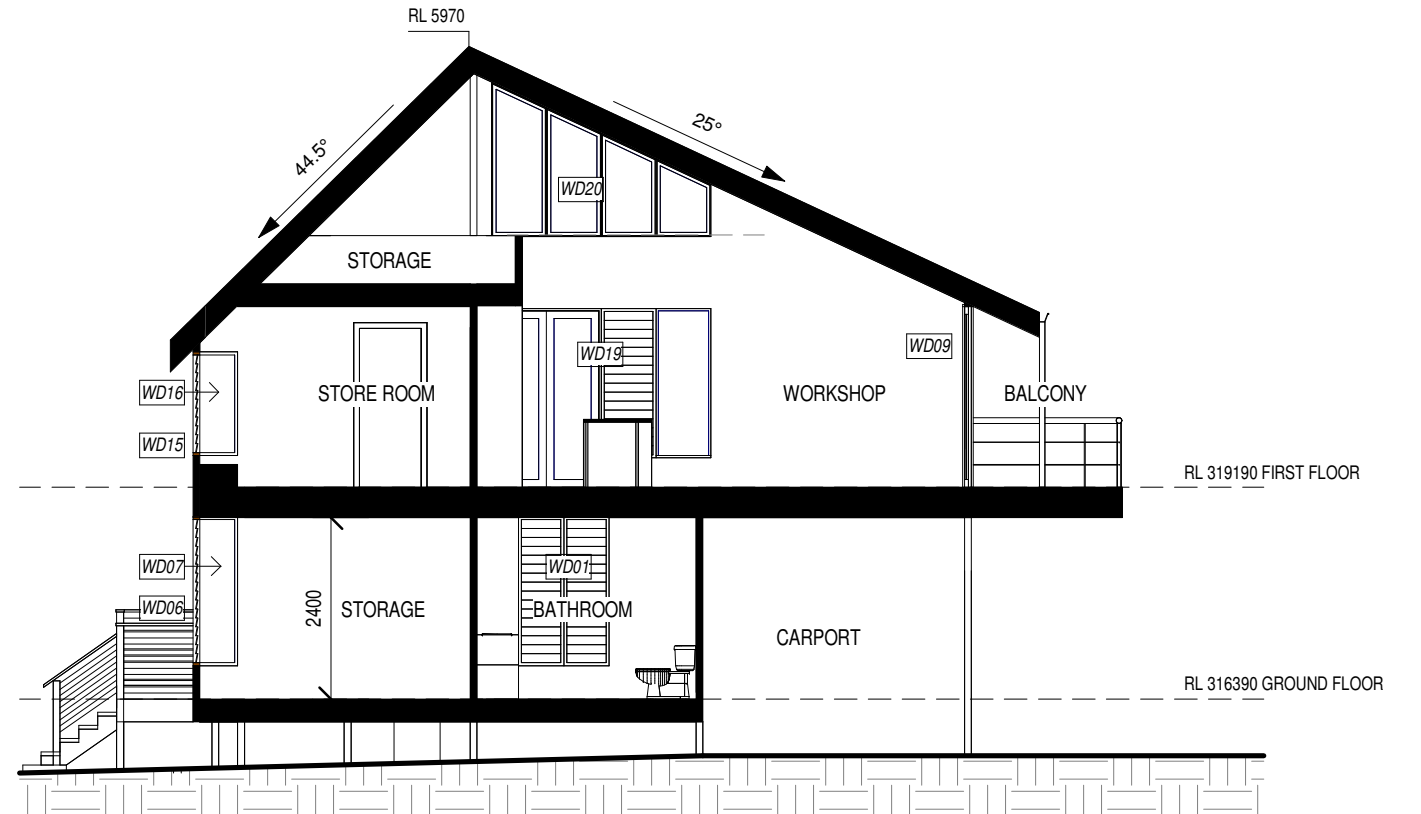

2 Section A  
1 : 100

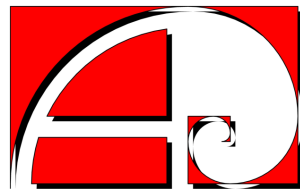


**ALEXANDER  
BUILDING  
DESIGN**  
43 SEASWELL CRESCENT  
LENNOX HEAD, NSW, 2478  
0421 080 570  
jared@alexanderbuildingdesign.com.au

PROJECT  
**EXISTING PLAN SET**  
  
ADDRESS  
**LOT 5 DP 259954  
484 UPPER WILSONS CK RD  
UPPER WILSONS CREEK, 2482**  
  
CLIENT  
**JW&GL PASCOE**

| REV | DATE     | DESCRIPTION                 |
|-----|----------|-----------------------------|
| A   | 09.06.22 | EXISTING PLAN SET           |
| B   | 26.09.22 | EXISTING PLAN SET - AMENDED |
| C   | 20.01.23 | EXISTING PLAN SET - AMENDED |
|     |          |                             |
|     |          |                             |
|     |          |                             |

SHEET TITLE  
**EXISTING  
ROOF PLAN & SECTION**

 

DATE  
**20.01.23**  
  
SCALE  
**1 : 100**      **@A3**  
  
DWG NO.  
**03**

