

KEY PLAN

CLIENT

BUILDER

DISCLAIMER

MYERS ELLYETT Pty. Ltd. retains all common law, statutory law and other rights including copyright and intellectual property rights in respect of this document.

The licensee indemnifies MYERS ELLYETT Property Pty. Ltd. against all claims resulting from use of this document for any purpose other than its intended use, unauthorized changes or reuse of the document on other projects without the permission of MYERS ELLYETT Property Pty. Ltd.

Under no circumstance shall transfer of this document be deemed a sale or constitute a transfer of the license to use this document.

NOTES & DRAWING LEGEND:

PRINT DRAWING IN COLOUR
DO NOT SCALE OFF DRAWING
ALL DIMENSIONS TO BE VERIFIED ON SITE

OF XXX-XX ROOM NO. TAG
XX/XX-XX/XX PARTITION TAG - REFER PARTITION DRAWINGS
XX/XX-XX/XX CEILING/ROOF/FIT TAG - REFER EXTERNAL & INTERNAL FINISHES SCHEDULE
XX/XX-XX/XX FURNITURE/JOINERY TAG - REFER JOINERY SCHEDULE
OF XXX-XX DOOR NUMBER - REFER DOOR SCHEDULE
OF XXX-XX WINDOW NUMBER - REFER WINDOW SCHEDULE
CODE MATERIAL/ELEMENT/FINISH TAG - REFER FINISHES SCHEDULES & RELEVANT SCHEDULE
XX/XX-XX PAINT TAG - REFER PAINT SCHEDULE

ARCHITECT

MYERS ELLYETT

architecture + interior design

BRISBANE

21 Agars St,
Paddington, QLD 4064
AUSTRALIA
t +61(0)7 3876 6040

www.myersellyett.com.au

mail@myersellyett.com.au

ACN 607 789 444

PROJECT

JONSON ST MIXED-USE
DEVELOPMENT

SHEET TITLE
BASEMENT 1

PROJECT NUMBER
200604

COORDINATED

SCALE 100% @ A1
1 : 200

PHASE

DRAWING NUMBER
TP1.06


REVISION
5


REVIEWED

APPROVED

NORTH POINT

NOT FOR CONSTRUCTION

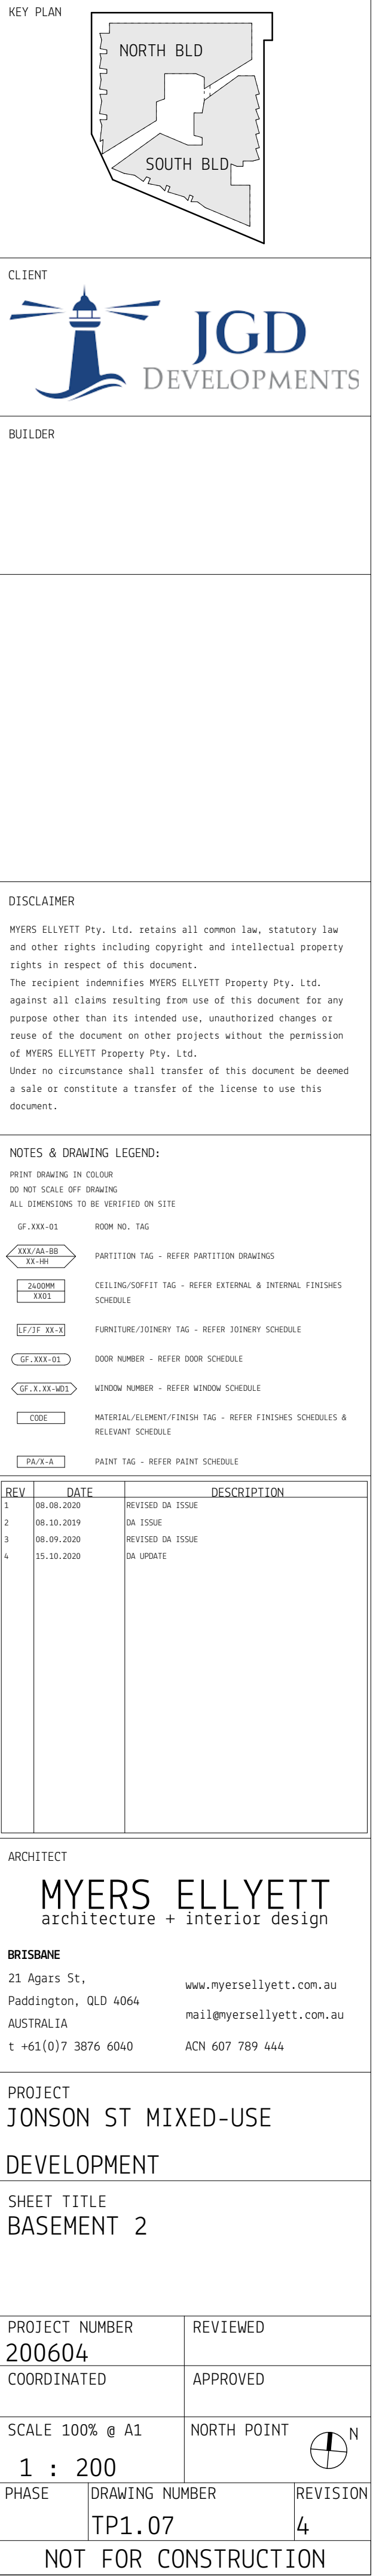

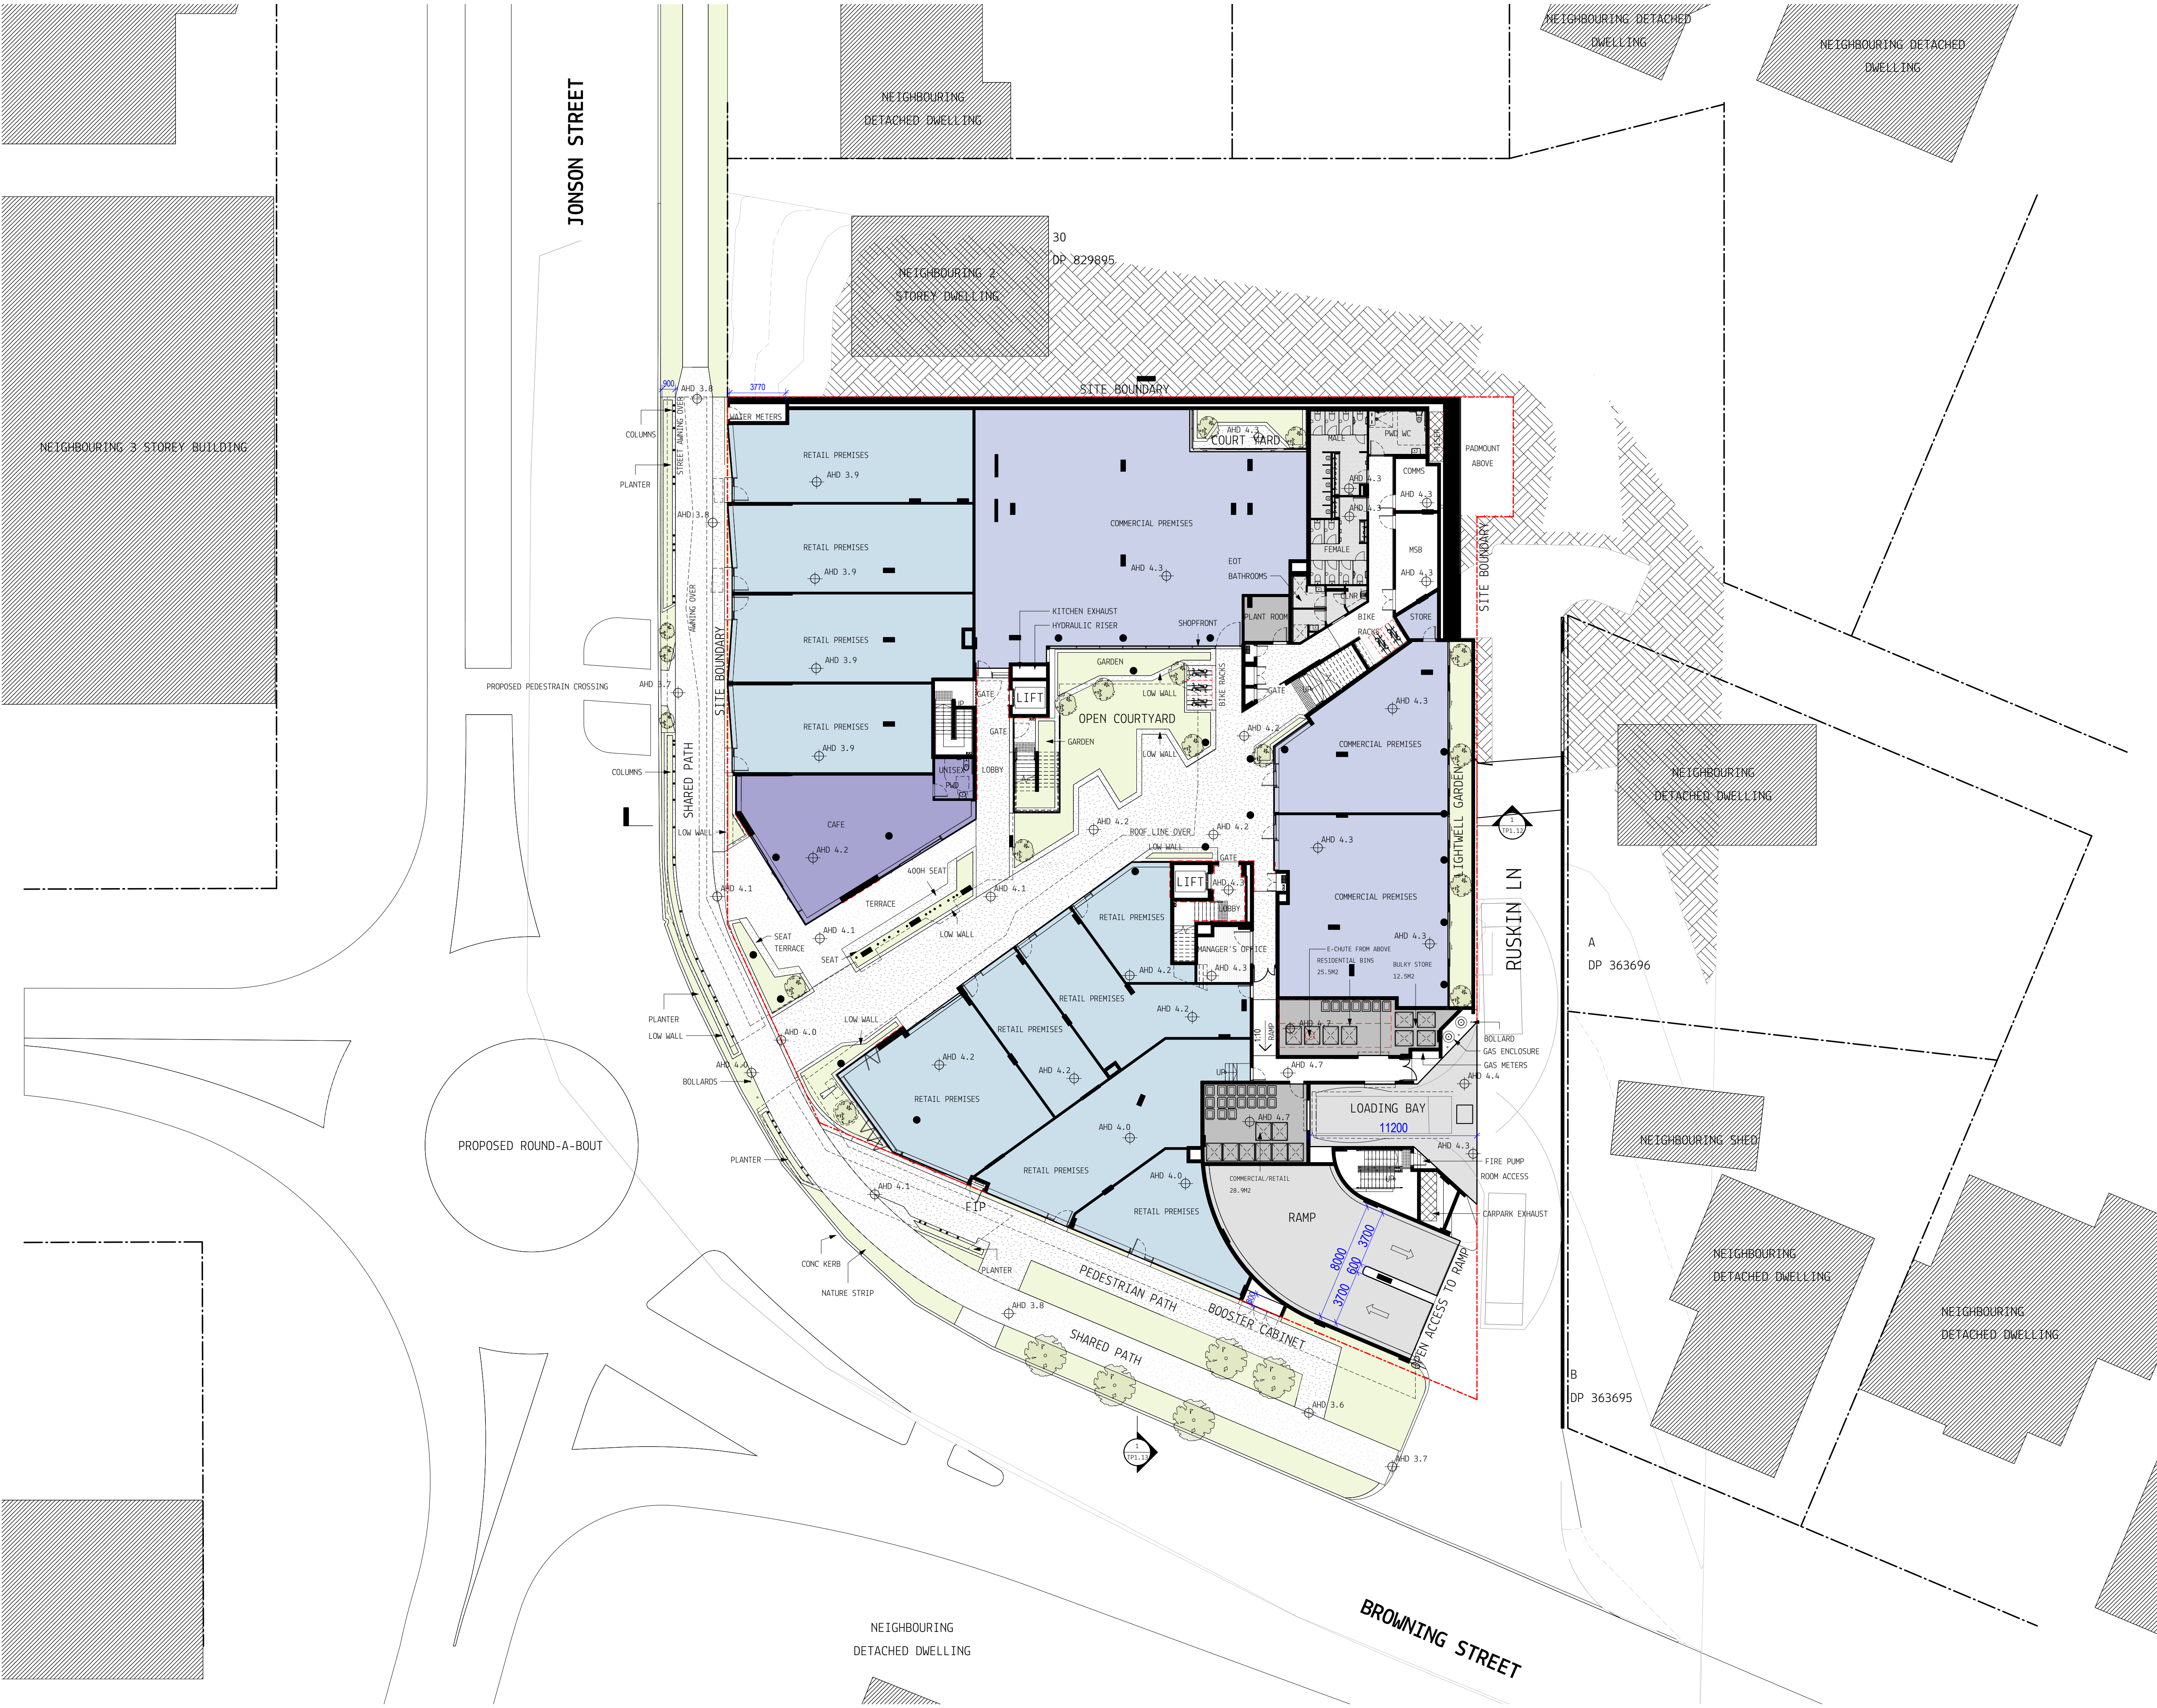

KEY PLAN

CLIENT

BUILDER

KEY

CAFE

RETAIL PREMISES

COMMERCIAL PREMISES

SHOP TOP HOUSING

DISCLAIMER

MYERS ELLYETT Pty. Ltd. retains all common law, statutory law and other rights including copyright and intellectual property rights in respect of this document.

The licensee indemnifies MYERS ELLYETT Property Pty. Ltd. against all claims resulting from use of this document for any purpose other than its intended use, unauthorized changes or reuse of the document on other projects without the permission of MYERS ELLYETT Property Pty. Ltd.

Under no circumstance shall transfer of this document be deemed a sale or constitute a transfer of the license to use this document.

NOTES & DRAWING LEGEND:

PRINT DRAWING IN COLOUR
DO NOT SCALE OFF DRAWING
ALL DIMENSIONS TO BE VERIFIED ON SITE

OF XXX-XX ROOM NO. TAG
XXV-AR-00 XX-000 PARTITION TAG - REFER PARTITION DRAWINGS
XXV-AR-00 XX-000 CEILING/FLOOR TAG - REFER EXTERNAL & INTERNAL FINISHES SCHEDULE
XXV-AR-00 XX-000 FURNITURE/JOINERY TAG - REFER JOINERY SCHEDULE
XXV-AR-00 XX-000 DOOR NUMBER - REFER DOOR SCHEDULE
XXV-AR-00 XX-000 WINDOW NUMBER - REFER WINDOW SCHEDULE
XXV-AR-00 XX-000 MATERIAL/ELEMENT/FINISH TAG - REFER FINISHES SCHEDULES & RELEVANT SCHEDULE
XXV-AR-00 XX-000 PAINT TAG - REFER PAINT SCHEDULE

REV. DATE DESCRIPTION

1	08.10.2019	DA ISSUE
2	08.09.2020	REVISED DA ISSUE

ARCHITECT

MYERS ELLYETT

architecture + interior design

BRISBANE

21 Agars St,
Paddington, QLD 4064
AUSTRALIA
t +61(0)7 3876 6040

www.myersellyett.com.au

mail@myersellyett.com.au

ACN 607 789 444

PROJECT

JONSON ST MIXED-USE
DEVELOPMENT

SHEET TITLE
GROUND LEVEL

PROJECT NUMBER
200604

COORDINATED

SCALE 100% @ A1

As indicated

PHASE

DRAWING NUMBER
TP1.01

REVISION
2

REVIEWED

APPROVED

NORTH POINT

NOT FOR CONSTRUCTION



KEY PLAN

CLIENT

BUILDER

KEY

CAFE

RETAIL PREMISES

COMMERCIAL PREMISES

SHOP TOP HOUSING

DISCLAIMER

MYERS ELLYETT Pty. Ltd. retains all common law, statutory law and other rights including copyright and intellectual property rights in respect of this document.

The recipient indemnifies MYERS ELLYETT Property Pty. Ltd. against all claims resulting from use of this document for any purpose other than its intended use, unauthorized changes or reuse of the document on other projects without the permission of MYERS ELLYETT Property Pty. Ltd.

Under no circumstance shall transfer of this document be deemed a sale or constitute a transfer of the license to use this document.

NOTES & DRAWING LEGEND:

PRINT DRAWING IN COLOUR
DO NOT SCALE OFF DRAWING
ALL DIMENSIONS TO BE VERIFIED ON SITE

OF XXX-01 ROOM NO. TAG
XXV-AB-00
XX-00

XXV-AB-00 PARTITION TAG - REFER PARTITION DRAWINGS

XXV-AB-00 CEILING/SOFFIT TAG - REFER EXTERNAL & INTERNAL FINISHES SCHEDULE

XXV-AB-00 FURNITURE/DINING TAG - REFER DINING SCHEDULE

XXV-AB-00 DOOR NUMBER - REFER DOOR SCHEDULE

XXV-AB-00 WINDOW NUMBER - REFER WINDOW SCHEDULE

XXV-AB-00 MATERIAL/ELEMENT/FINISH TAG - REFER FINISHES SCHEDULES & RELEVANT SCHEDULE

XXV-AB-00 PAINT TAG - REFER PAINT SCHEDULE

REV

DATE

DESCRIPTION

1

08.10.2019

DA ISSUE

2

08.09.2020

REVISED DA ISSUE

ARCHITECT

MYERS ELLYETT

architecture + interior design

BRISBANE

21 Agars St,
Paddington, QLD 4064
AUSTRALIA
t +61(0)7 3876 6040

www.myersellyett.com.au

mail@myersellyett.com.au

ACN 607 789 444

PROJECT

JONSON ST MIXED-USE
DEVELOPMENT

SHEET TITLE

LEVEL 1

PROJECT NUMBER

200604

COORDINATED

REVIEWED

APPROVED

SCALE 100% @ A1

NORTH POINT

As indicated


DRAWING NUMBER

TP1.02

REVISION

2

NOT FOR CONSTRUCTION

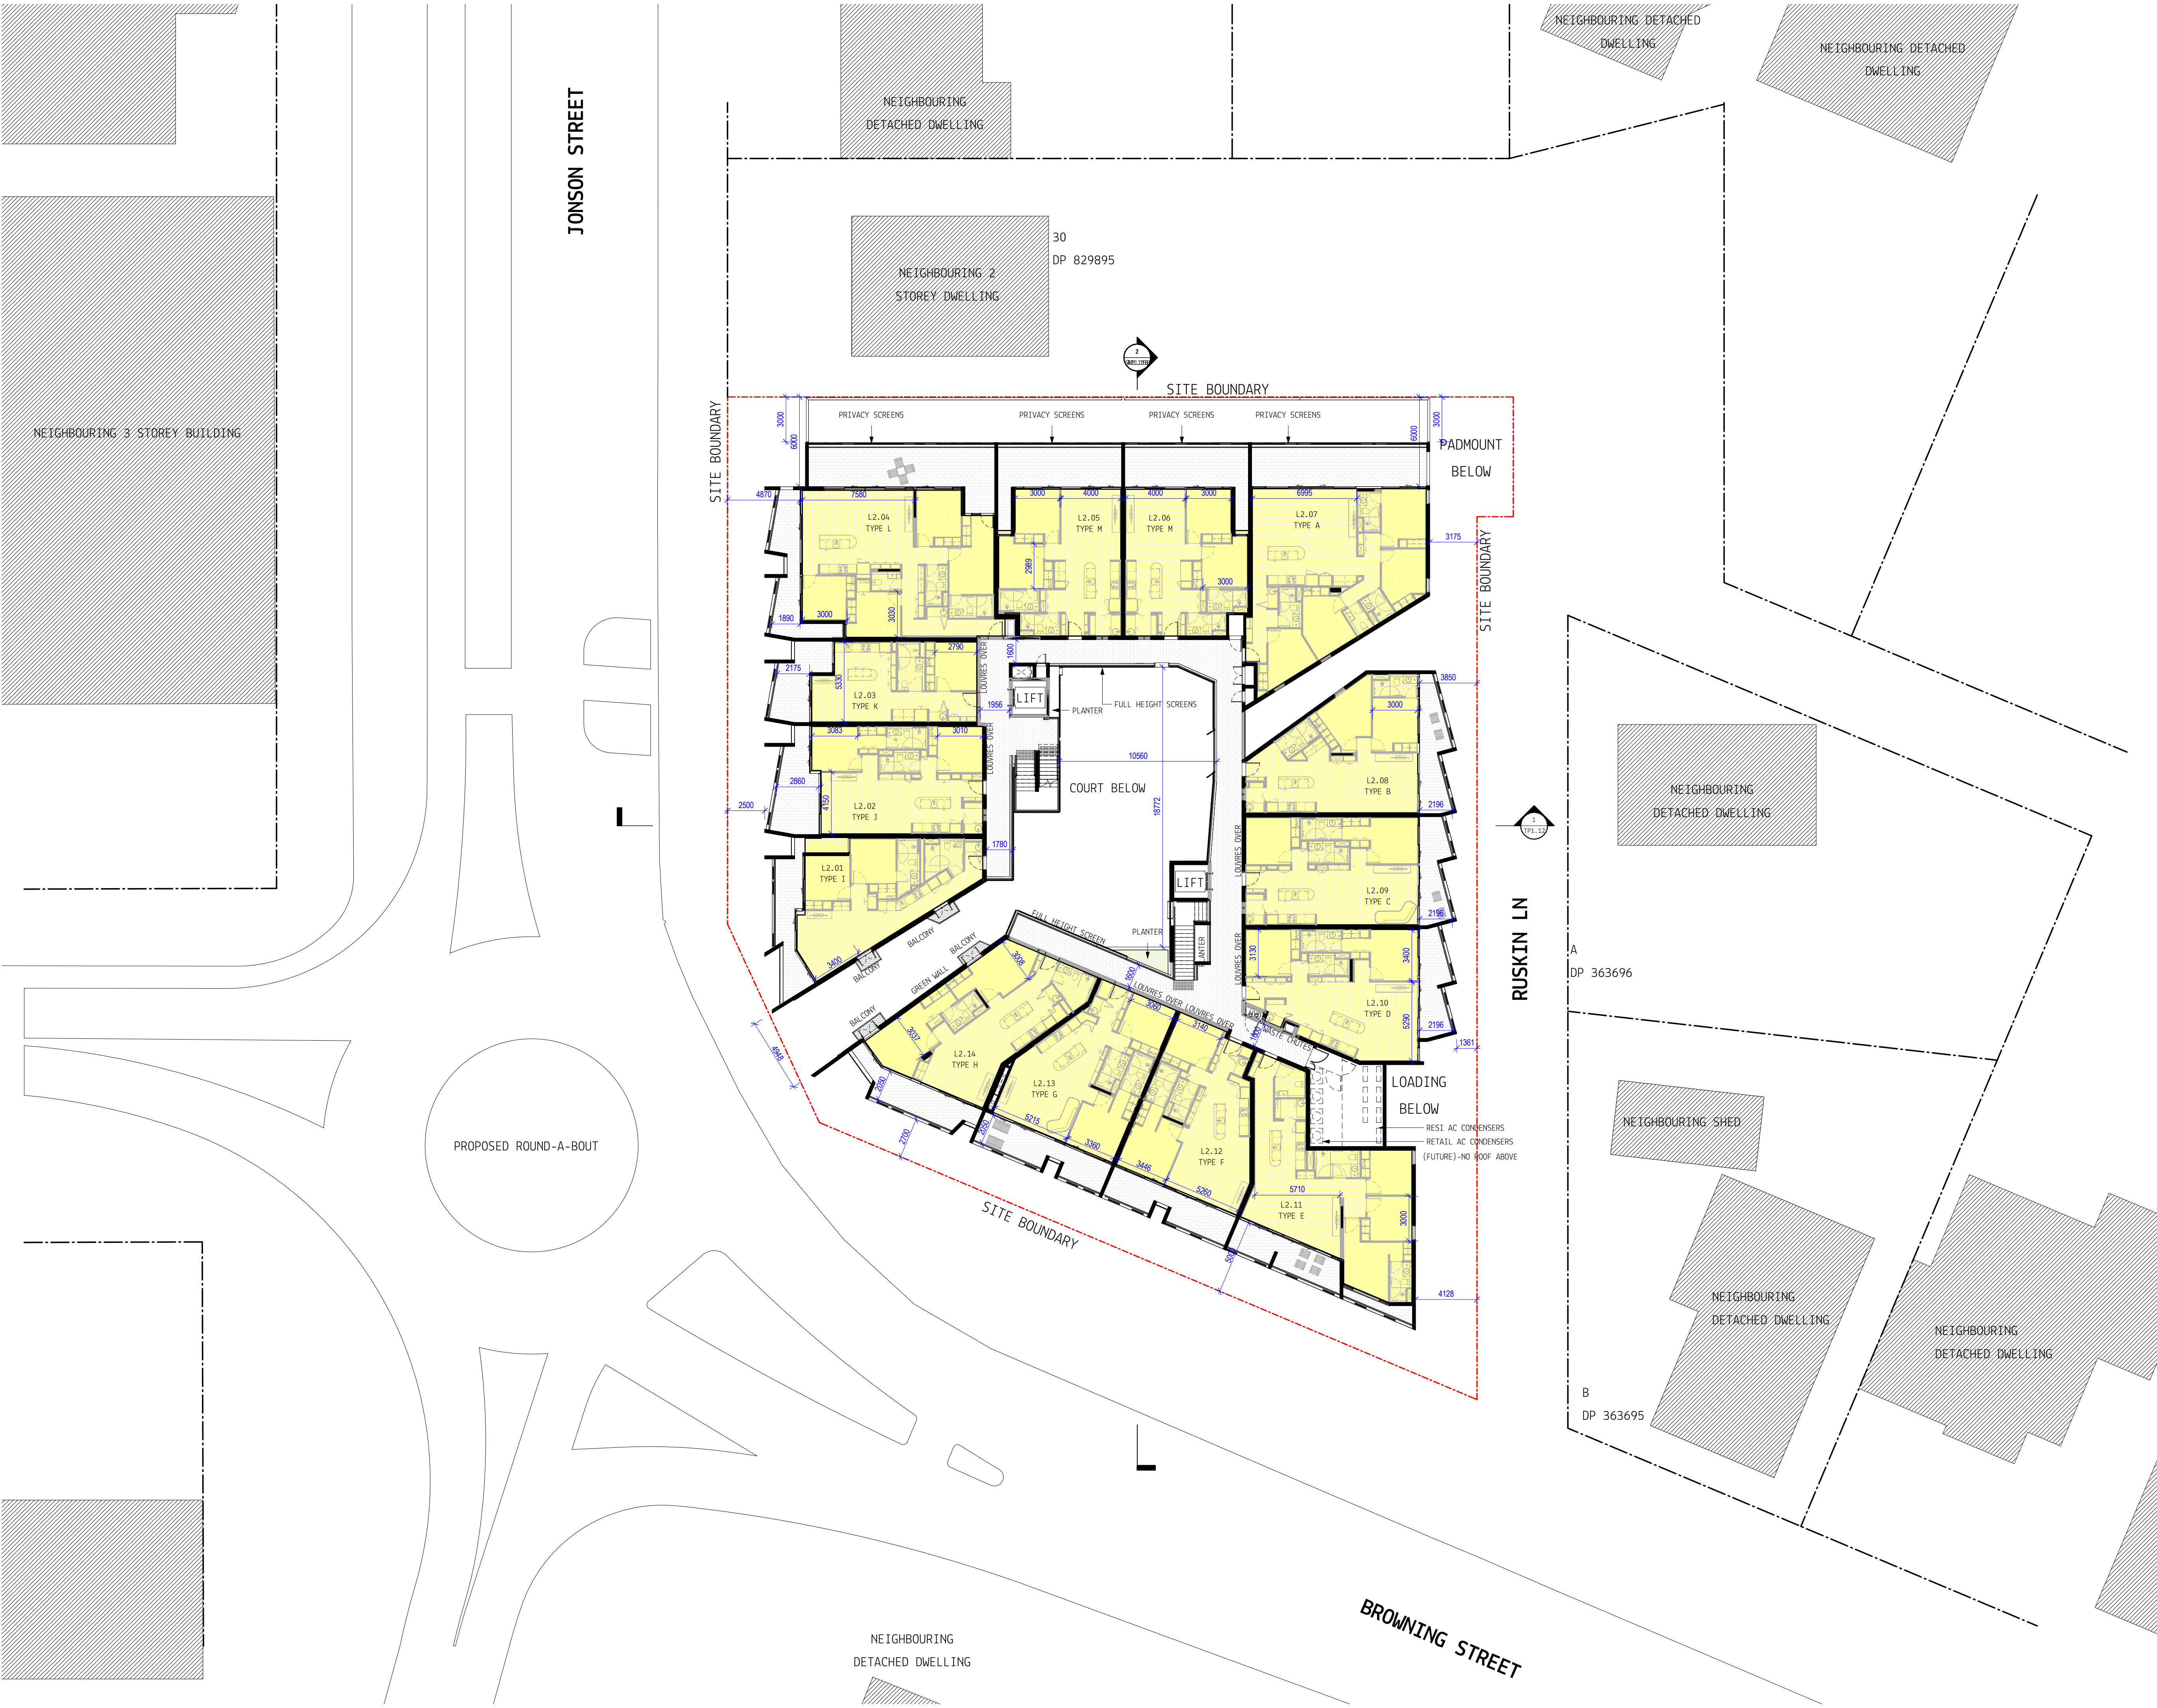

KEY PLAN

CLIENT

BUILDER

KEY

CAFE

RETAIL PREMISES

COMMERCIAL PREMISES

SHOP TOP HOUSING

DISCLAIMER

MYERS ELLYETT Pty. Ltd. retains all common law, statutory law and other rights including copyright and intellectual property rights in respect of this document.

The licensee indemnifies MYERS ELLYETT Property Pty. Ltd. against all claims resulting from use of this document for any purpose other than its intended use, unauthorized changes or reuse of the document on other projects without the permission of MYERS ELLYETT Property Pty. Ltd.

Under no circumstance shall transfer of this document be deemed a sale or constitute a transfer of the license to use this document.

NOTES & DRAWING LEGEND:

PRINT DRAWING IN COLOUR
DO NOT SCALE OFF DRAWING
ALL DIMENSIONS TO BE VERIFIED ON SITE

OF XXX-XX ROOM NO. TAG
XX/XX-XX-XX PARTITION TAG - REFER PARTITION DRAWINGS
CEILING/ROOF/FT TAG - REFER EXTERNAL & INTERNAL FINISHES SCHEDULE
FURNITURE/JOINERY TAG - REFER JOINERY SCHEDULE
DOOR NUMBER - REFER DOOR SCHEDULE
WINDOW NUMBER - REFER WINDOW SCHEDULE
MATERIAL/ELEMENT/FINISH TAG - REFER FINISHES SCHEDULES & RELEVANT SCHEDULE
PAINT TAG - REFER PAINT SCHEDULE

REV

DATE

DESCRIPTION

1

08.10.2019

DA ISSUE

2

08.09.2020

REVISED DA ISSUE

ARCHITECT

MYERS ELLYETT

architecture + interior design

BRISBANE

21 Agars St,
Paddington, QLD 4064
AUSTRALIA
t +61(0)7 3876 6040

www.myersellyett.com.au

mail@myersellyett.com.au

ACN 607 789 444

PROJECT

JONSON ST MIXED-USE
DEVELOPMENT

SHEET TITLE

LEVEL 2

PROJECT NUMBER

200604

COORDINATED

APPROVED

SCALE 100% @ A1

NORTH POINT

As indicated


DRAWING NUMBER

TP1.03

REVISION

2

NOT FOR CONSTRUCTION

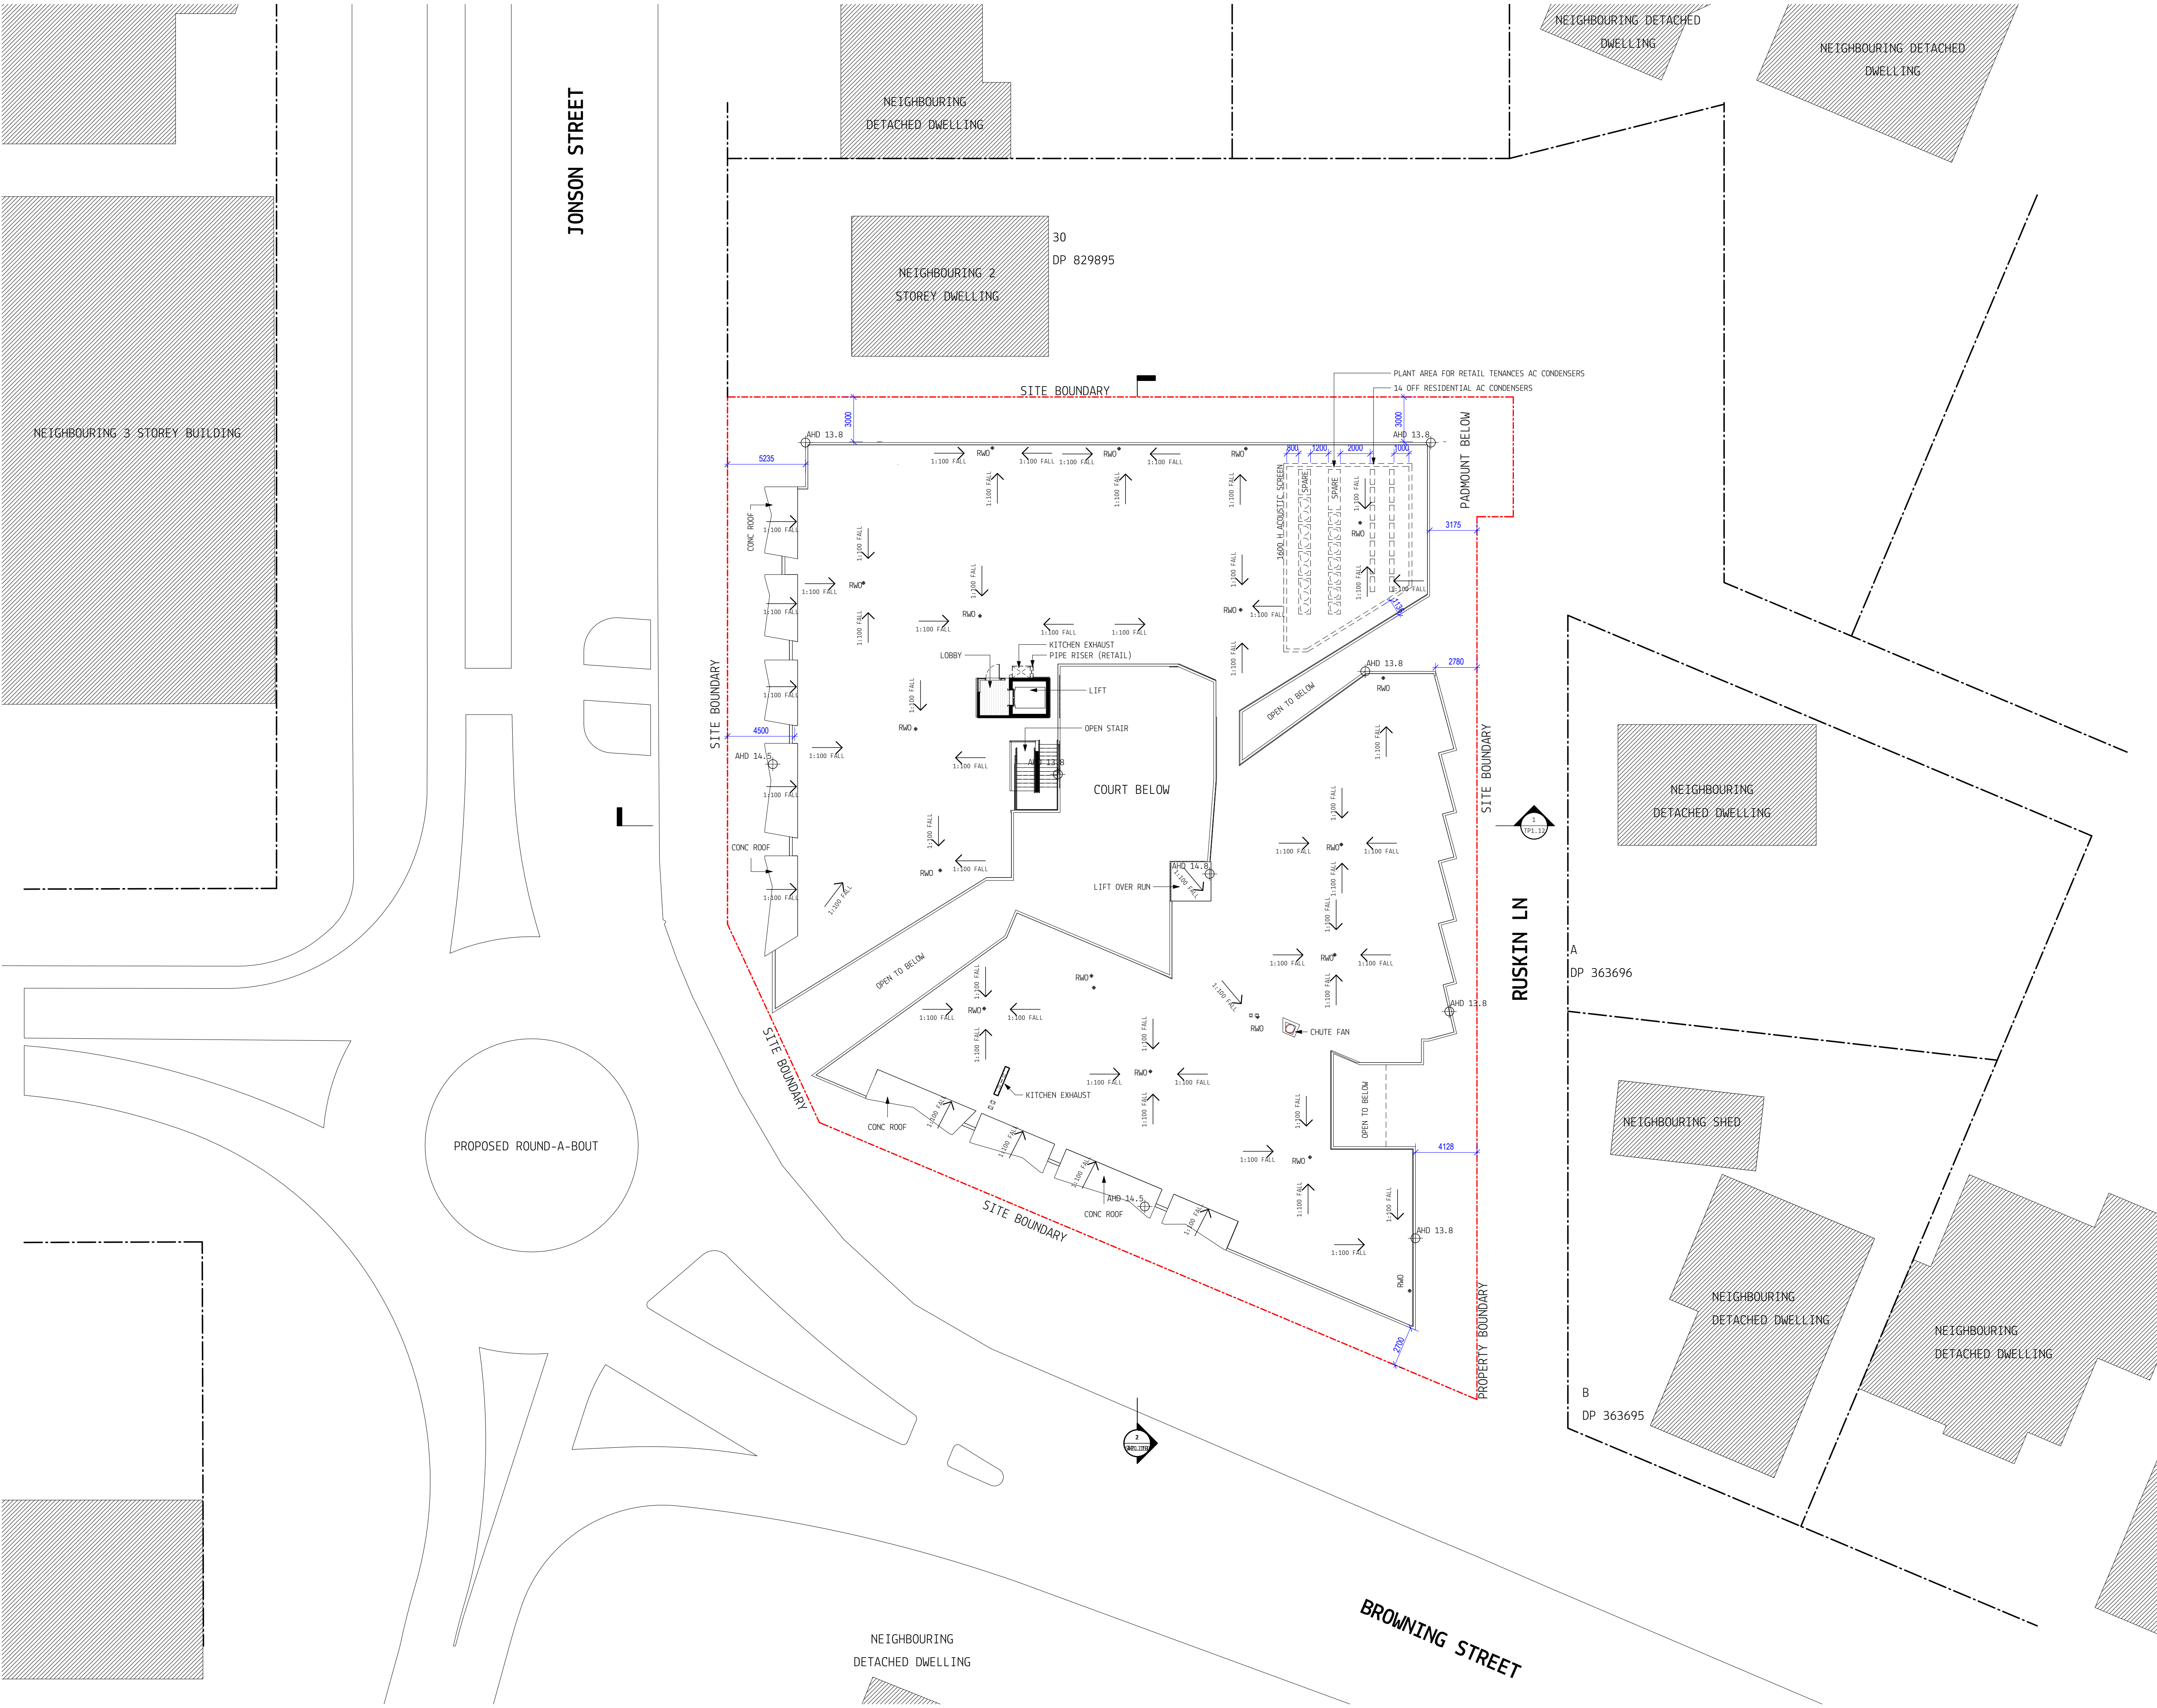

KEY PLAN

CLIENT

BUILDER

DISCLAIMER

MYERS ELLYETT Pty. Ltd. retains all common law, statutory law and other rights including copyright and intellectual property rights in respect of this document.

The licensee indemnifies MYERS ELLYETT Property Pty. Ltd. against all claims resulting from use of this document for any purpose other than its intended use, unauthorized changes or reuse of the document on other projects without the permission of MYERS ELLYETT Property Pty. Ltd.

Under no circumstance shall transfer of this document be deemed a sale or constitute a transfer of the license to use this document.

NOTES & DRAWING LEGEND:

PRINT DRAWING IN COLOUR
DO NOT SCALE OFF DRAWING
ALL DIMENSIONS TO BE VERIFIED ON SITE

OF XXX-01 ROOM NO. TAG

XXXX-AB-00 XX-000 PARTITION TAG - REFER PARTITION DRAWINGS

XXXX-0000 CEILING/ROOF/FIT TAG - REFER EXTERNAL & INTERNAL FINISHES SCHEDULE

U-111 XXX FURNITURE/DINING TAG - REFER DINING SCHEDULE

OF XXX-01 DOOR NUMBER - REFER DOOR SCHEDULE

OF A-XX-001 WINDOW NUMBER - REFER WINDOW SCHEDULE

CODE MATERIAL/ELEMENT/FINISH TAG - REFER FINISHES SCHEDULES & RELEVANT SCHEDULE

DS/A-A PAINT TAG - REFER PAINT SCHEDULE

REV	DATE	DESCRIPTION
1	08.10.2019	DA ISSUE
2	08.09.2020	REVISED DA ISSUE

ARCHITECT

MYERS ELLYETT

architecture + interior design

BRISBANE

21 Agars St,
Paddington, QLD 4064
AUSTRALIA
t +61(0)7 3876 6040

www.myersellyett.com.au
mail@myersellyett.com.au
ACN 607 789 444

PROJECT

JONSON ST MIXED-USE
DEVELOPMENT


SHEET TITLE

ROOF PLAN

PROJECT NUMBER	200604	REVIEWED
COORDINATED		APPROVED
SCALE 100% @ A1	1 : 200	NORTH POINT
PHASE	DRAWING NUMBER	REVISION
	TP1.05	2

NOT FOR CONSTRUCTION

KEYNOTE LEGEND	
CODE	DESCRIPTION
AF01-A	APPLIED FINISH TYPE 01
BAL02	METAL BALUSTRADE TYPE 02
BAL03	METAL BALUSTRADE TYPE 03
CONC01	STANDARD NATURAL CONCRETE TYPE 01
FCE01	FENCE TYPE 01 - TIMBER PALING FENCE - BOUNDARY FENCE
GLS01	GLASS TYPE 01
SCR01	SCREEN TYPE 01
SCR02	SCREEN TYPE 02 - SLIDING BATTEN SCREEN.
SCR02-C	SCREEN TYPE 02 - SLIDING BATTEN SCREEN.
SCR03	SCREEN TYPE 03 - BATTEN SCREEN.
SIG01	SIGNAGE TYPE 01 - CEILING FIXED
SIG03	SIGNAGE TYPE 03 - LANEWAY SIGNAGE
ST01	STONE TYPE 01

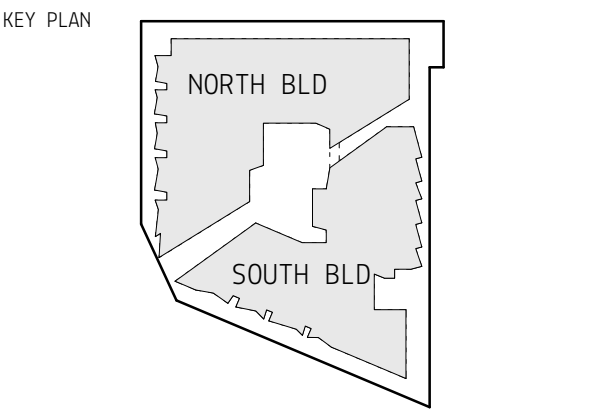

BUILDER

DISCLAIMER

MYERS ELLYETT Pty. Ltd. retains all common law, statutory law and other rights including copyright and intellectual property rights in respect of this document.

The recipient indemnifies MYERS ELLYETT Property Pty. Ltd. against all claims resulting from use of this document for any purpose other than its intended use, unauthorized changes or reuse of the document on other projects without the permission of MYERS ELLYETT Property Pty. Ltd.

Under no circumstance shall transfer of this document be deemed a sale or constitute a transfer of the license to use this document.

NOTES & DRAWING LEGEND:

PRINT DRAWING IN COLOUR
DO NOT SCALE OFF DRAWING
ALL DIMENSIONS TO BE VERIFIED ON SITE

GF, XX, 01 ROOM NO. TAG
XX, AL, 01 PARTITION TAG - REFER PARTITION DRAWINGS
XX, 01 CEILING/SOFFIT TAG - REFER EXTERNAL & INTERNAL FINISHES SCHEDULE
U, 11 XX, 01 FURNITURE/JOINERY TAG - REFER JOINERY SCHEDULE
D, XX, 01 DOOR NUMBER - REFER DOOR SCHEDULE
GF, AL, XX, 01 WINDOW NUMBER - REFER WINDOW SCHEDULE
CODE MATERIAL/ELEMENT/FINISH TAG - REFER FINISHES SCHEDULES & RELEVANT SCHEDULE
PA, X, 01 PAINT TAG - REFER PAINT SCHEDULE

REV	DATE	DESCRIPTION
1	08.10.2019	DA ISSUE
2	08.09.2020	REVISED DA ISSUE

ARCHITECT

MYERS ELLYETT
architecture + interior design

BRISBANE
21 Agars St,
Paddington, QLD 4064
AUSTRALIA
t +61(0)7 3876 6040

www.myersellyett.com.au
mail@myersellyett.com.au
ACN 607 789 444

PROJECT
**JONSON ST MIXED-USE
DEVELOPMENT**


SHEET TITLE
ELEVATION - WEST

PROJECT NUMBER 200604		REVIEWED
COORDINATED		APPROVED
SCALE 100% @ A1 1 : 100		NORTH POINT
PHASE	DRAWING NUMBER TP1.08	REVISION 2
NOT FOR CONSTRUCTION		





KEYNOTE LEGEND	
CODE	DESCRIPTION
AF01-A	APPLIED FINISH TYPE 01
BAL.01	METAL BALUSTRADE TYPE 01
BAL.02	METAL BALUSTRADE TYPE 02
BOL.01	BOLLARD TYPE 01
COL.01	CONCRETE COLUMN - REFER STRUCTURAL ENGINEER FOR SIZING
CONC.01	STANDARD NATURAL CONCRETE TYPE 01
CONC.03	STANDARD NATURAL CONCRETE TYPE 03
FCE.01	FENCE TYPE 01 - TIMBER PALING FENCE - BOUNDARY FENCE
GLS.01	GLASS TYPE 01
SCR02-A	SCREEN TYPE 02 - SLIDING BATTEN SCREEN.
SCR02-C	SCREEN TYPE 02 - SLIDING BATTEN SCREEN.
SCR03	SCREEN TYPE 03 - BATTEN SCREEN.

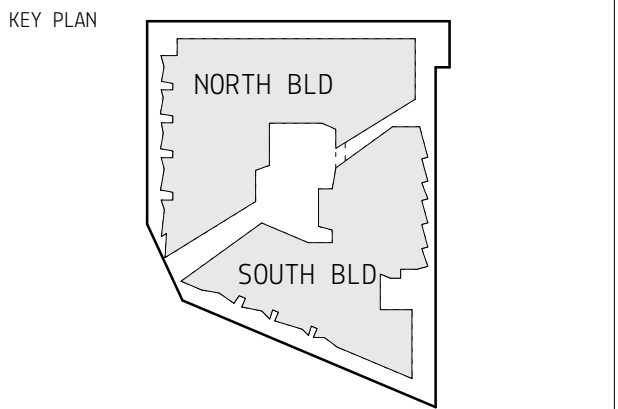

BUILDER

DISCLAIMER

MYERS ELLYETT Pty. Ltd. retains all common law, statutory law and other rights including copyright and intellectual property rights in respect of this document.

The recipient indemnifies MYERS ELLYETT Property Pty. Ltd. against all claims resulting from use of this document for any purpose other than its intended use, unauthorized changes or reuse of the document on other projects without the permission of MYERS ELLYETT Property Pty. Ltd.

Under no circumstance shall transfer of this document be deemed a sale or constitute a transfer of the license to use this document.

NOTES & DRAWING LEGEND:

PRINT DRAWING IN COLOUR
DO NOT SCALE OFF DRAWING
ALL DIMENSIONS TO BE VERIFIED ON SITE

GF, XX, 01 ROOM NO. TAG
XXV, AL, 01 PARTITION TAG - REFER PARTITION DRAWINGS
XX, 01 CEILING/SOFFIT TAG - REFER EXTERNAL & INTERNAL FINISHES SCHEDULE
XX, 01 FURNITURE/JOBBERY TAG - REFER JOBBERY SCHEDULE
GF, XX, 01 DOOR NUMBER - REFER DOOR SCHEDULE
GF, XX, 01 WINDOW NUMBER - REFER WINDOW SCHEDULE
CODE MATERIAL/ELEMENT/FINISH TAG - REFER FINISHES SCHEDULES & RELEVANT SCHEDULE
XX, 01 PAINT TAG - REFER PAINT SCHEDULE

REV	DATE	DESCRIPTION
1	08.10.2019	DA ISSUE
2	08.09.2020	REVISED DA ISSUE

ARCHITECT

MYERS ELLYETT
architecture + interior design

BRISBANE
21 Agars St,
Paddington, QLD 4064
AUSTRALIA
t +61(0)7 3876 6040


www.myersellyett.com.au
mail@myersellyett.com.au
ACN 607 789 444

PROJECT
JONSON ST MIXED-USE
DEVELOPMENT

SHEET TITLE
ELEVATION - EAST

PROJECT NUMBER 200604	COORDINATED	REVIEWED	APPROVED
SCALE 100% @ A1 1 : 100	PHASE	DRAWING NUMBER TP1.09	REVISION 2
NOT FOR CONSTRUCTION			

KEYNOTE LEGEND	
CODE	DESCRIPTION
AF01-A	APPLIED FINISH TYPE 01
BAL01	METAL BALUSTRADE TYPE 01
BAL02	METAL BALUSTRADE TYPE 02
COL02	CHS COLUMN - REFER STRUCTURAL ENGINEER FOR SIZING
CONC03	STANDARD NATURAL CONCRETE TYPE 03
FCE01	FENCE TYPE 01 - TIMBER PALING FENCE - BOUNDARY FENCE
GLS01	GLASS TYPE 01
SCR02	SCREEN TYPE 02 - SLIDING BATTEN SCREEN.
SCR02-C	SCREEN TYPE 02 - SLIDING BATTEN SCREEN.
SCR03	SCREEN TYPE 03 - BATTEN SCREEN.
SIG01	SIGNAGE TYPE 01 - CEILING FIXED
SIG03	SIGNAGE TYPE 03 - LANEWAY SIGNAGE
ST01	STONE TYPE 01

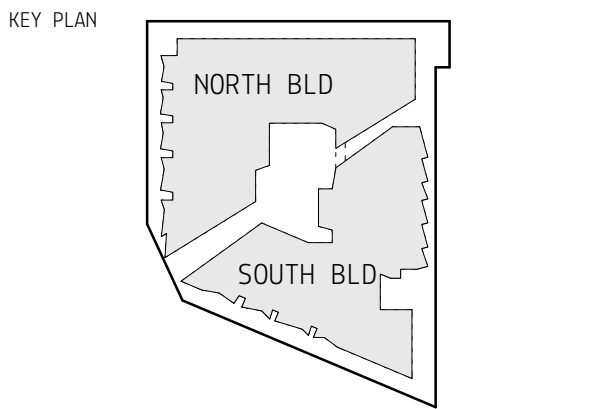

BUILDER

DISCLAIMER

MYERS ELLYETT Pty. Ltd. retains all common law, statutory law and other rights including copyright and intellectual property rights in respect of this document.

The recipient indemnifies MYERS ELLYETT Property Pty. Ltd. against all claims resulting from use of this document for any purpose other than its intended use, unauthorized changes or reuse of the document on other projects without the permission of MYERS ELLYETT Property Pty. Ltd.

Under no circumstance shall transfer of this document be deemed a sale or constitute a transfer of the license to use this document.

NOTES & DRAWING LEGEND:

PRINT DRAWING IN COLOUR
DO NOT SCALE OFF DRAWING
ALL DIMENSIONS TO BE VERIFIED ON SITE

GF, XX-X-01 ROOM NO. TAG

XXV,AL-00 PARTITION TAG - REFER PARTITION DIAGRAMS

XX-000 CEILING/SOFFIT TAG - REFER EXTERNAL & INTERNAL FINISHES SCHEDULE

U,IT XX-X FURNITURE/JOINERY TAG - REFER JOINERY SCHEDULE

GF, XX-X-01 DOOR NUMBER - REFER DOOR SCHEDULE

GF, AL,XX-001 WINDOW NUMBER - REFER WINDOW SCHEDULE

CODE MATERIAL/ELEMENT/FINISH TAG - REFER FINISHES SCHEDULES & RELEVANT SCHEDULE

PAINT TAG - REFER PAINT SCHEDULE

REV	DATE	DESCRIPTION
1	08.10.2019	DA ISSUE
2	08.09.2020	REVISED DA ISSUE

ARCHITECT

MYERS ELLYETT
architecture + interior design


BRISBANE
21 Agars St,
Paddington, QLD 4064
AUSTRALIA
t +61(0)7 3876 6040

www.myersellyett.com.au
mail@myersellyett.com.au
ACN 607 789 444

PROJECT
JONSON ST MIXED-USE
DEVELOPMENT


SHEET TITLE
ELEVATION - SOUTH

PROJECT NUMBER		REVIEWED
200604		
COORDINATED		APPROVED
SCALE 100% @ A1		NORTH POINT
1 : 100		
PHASE	DRAWING NUMBER	REVISION
	TP1.10	2
NOT FOR CONSTRUCTION		

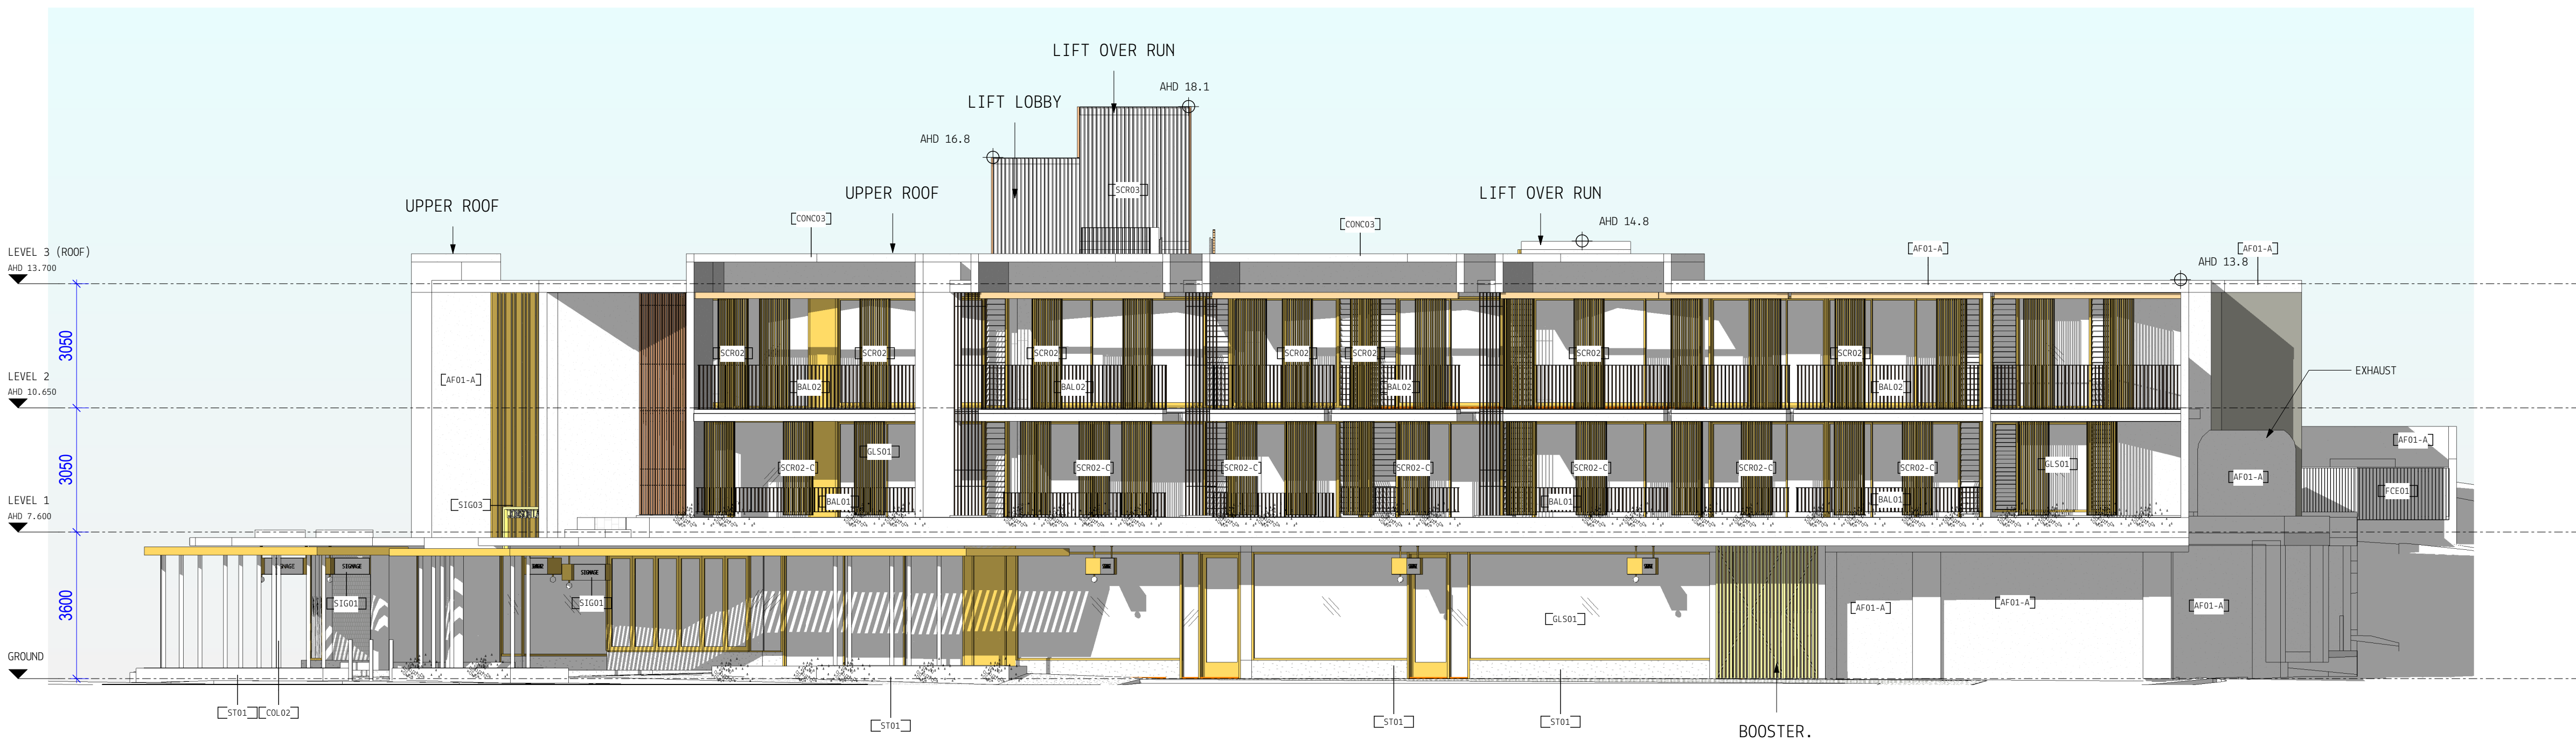


KEYNOTE LEGEND	
CODE	DESCRIPTION
AF01-A	APPLIED FINISH TYPE 01
CONC03	STANDARD NATURAL CONCRETE TYPE 03
FCE01	FENCE TYPE 01 - TIMBER PALING FENCE - BOUNDARY FENCE
GLS01	GLASS TYPE 01
SCR01	SCREEN TYPE 01
SCR03	SCREEN TYPE 03 - BATTEN SCREEN.
SCR04	SCREEN TYPE 04
SIG01	SIGNAGE TYPE 01 - CEILING FIXED

KEY PLAN

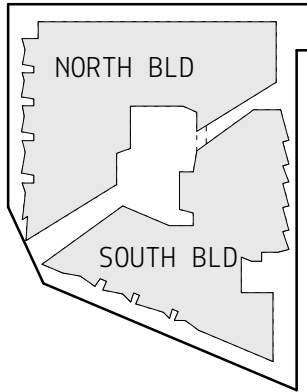

CLIENT



BUILDER

DISCLAIMER

MYERS ELLYETT Pty. Ltd. retains all common law, statutory law and other rights including copyright and intellectual property rights in respect of this document.

The recipient indemnifies MYERS ELLYETT Property Pty. Ltd. against all claims resulting from use of this document for any purpose other than its intended use, unauthorized changes or reuse of the document on other projects without the permission of MYERS ELLYETT Property Pty. Ltd.

Under no circumstance shall transfer of this document be deemed a sale or constitute a transfer of the license to use this document.

NOTES & DRAWING LEGEND:

PRINT DRAWING IN COLOUR
DO NOT SCALE OFF DRAWING
ALL DIMENSIONS TO BE VERIFIED ON SITE

GF, XX-01 ROOM NO. TAG

XX/AL-02 PARTITION TAG - REFER PARTITION DRAWINGS

XX/000-XX/001 CEILING/SOFFIT TAG - REFER EXTERNAL & INTERNAL FINISHES SCHEDULE

UF/XX-XX-01 FURNITURE/JOINERY TAG - REFER JOINERY SCHEDULE

OF-XXX-01 DOOR NUMBER - REFER DOOR SCHEDULE

GF-XL-01 WINDOW NUMBER - REFER WINDOW SCHEDULE

CODE MATERIAL/ELEMENT/FINISH TAG - REFER FINISHES SCHEDULES & RELEVANT SCHEDULE

PAINT TAG - REFER PAINT SCHEDULE

REV	DATE	DESCRIPTION
1	08.10.2019	DA ISSUE
2	08.09.2020	REVISED DA ISSUE

ARCHITECT

MYERS ELLYETT
architecture + interior design

BRISBANE


21 Agars St,
Paddington, QLD 4064
AUSTRALIA
t +61(0)7 3876 6040



www.myersellyett.com.au
mail@myersellyett.com.au
ACN 607 789 444

PROJECT
JONSON ST MIXED-USE
DEVELOPMENT

SHEET TITLE
ELEVATION - NORTH

PROJECT NUMBER 200604	COORDINATED	REVIEWED	APPROVED
SCALE 100% @ A1 1 : 100	PHASE	DRAWING NUMBER TP1.11	REVISION 2
NOT FOR CONSTRUCTION			

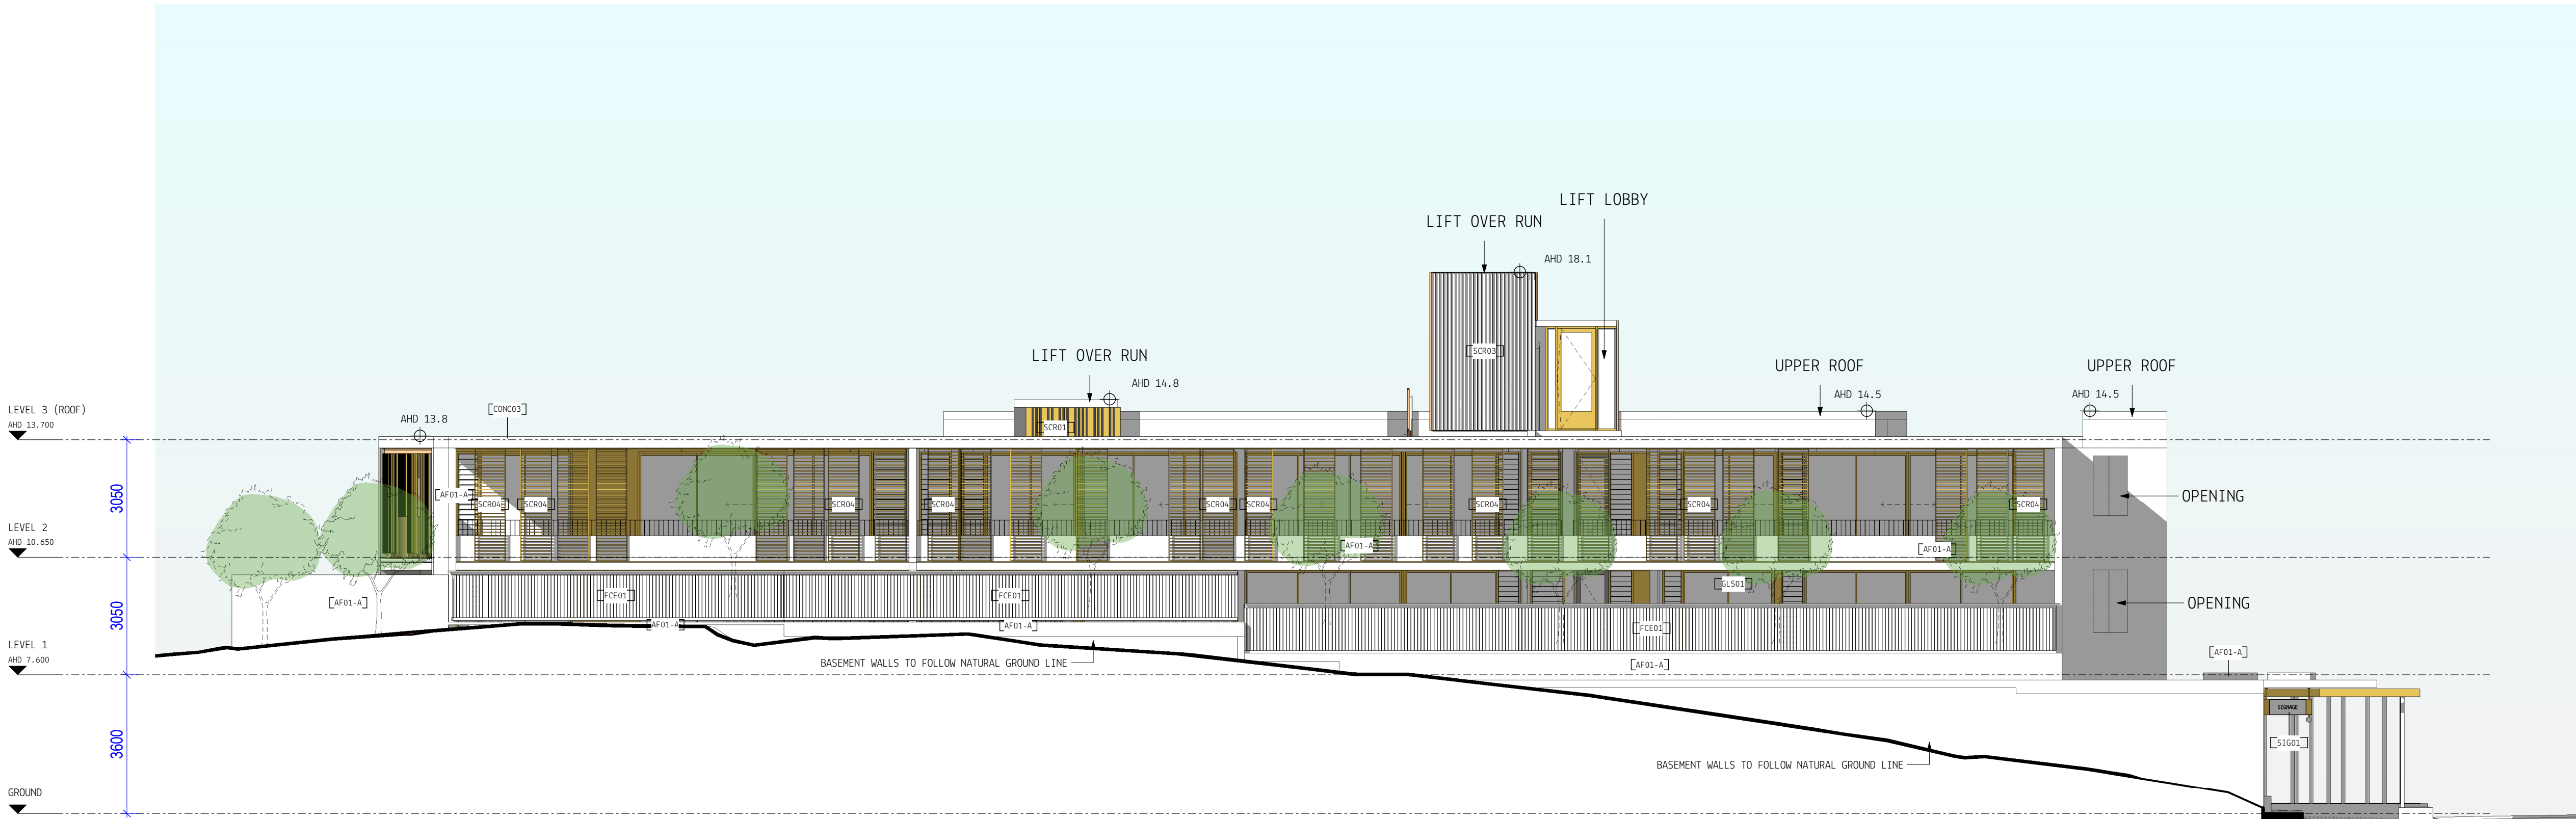

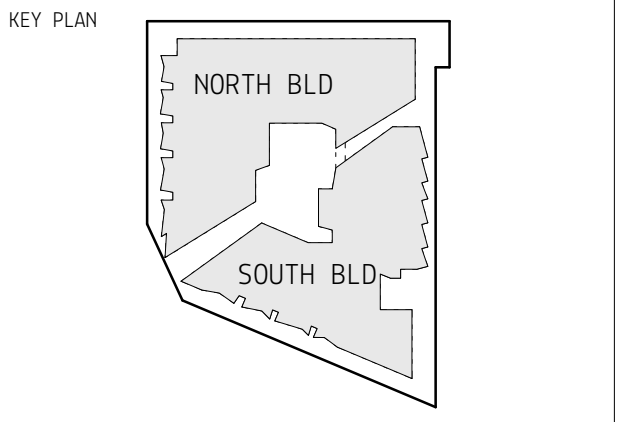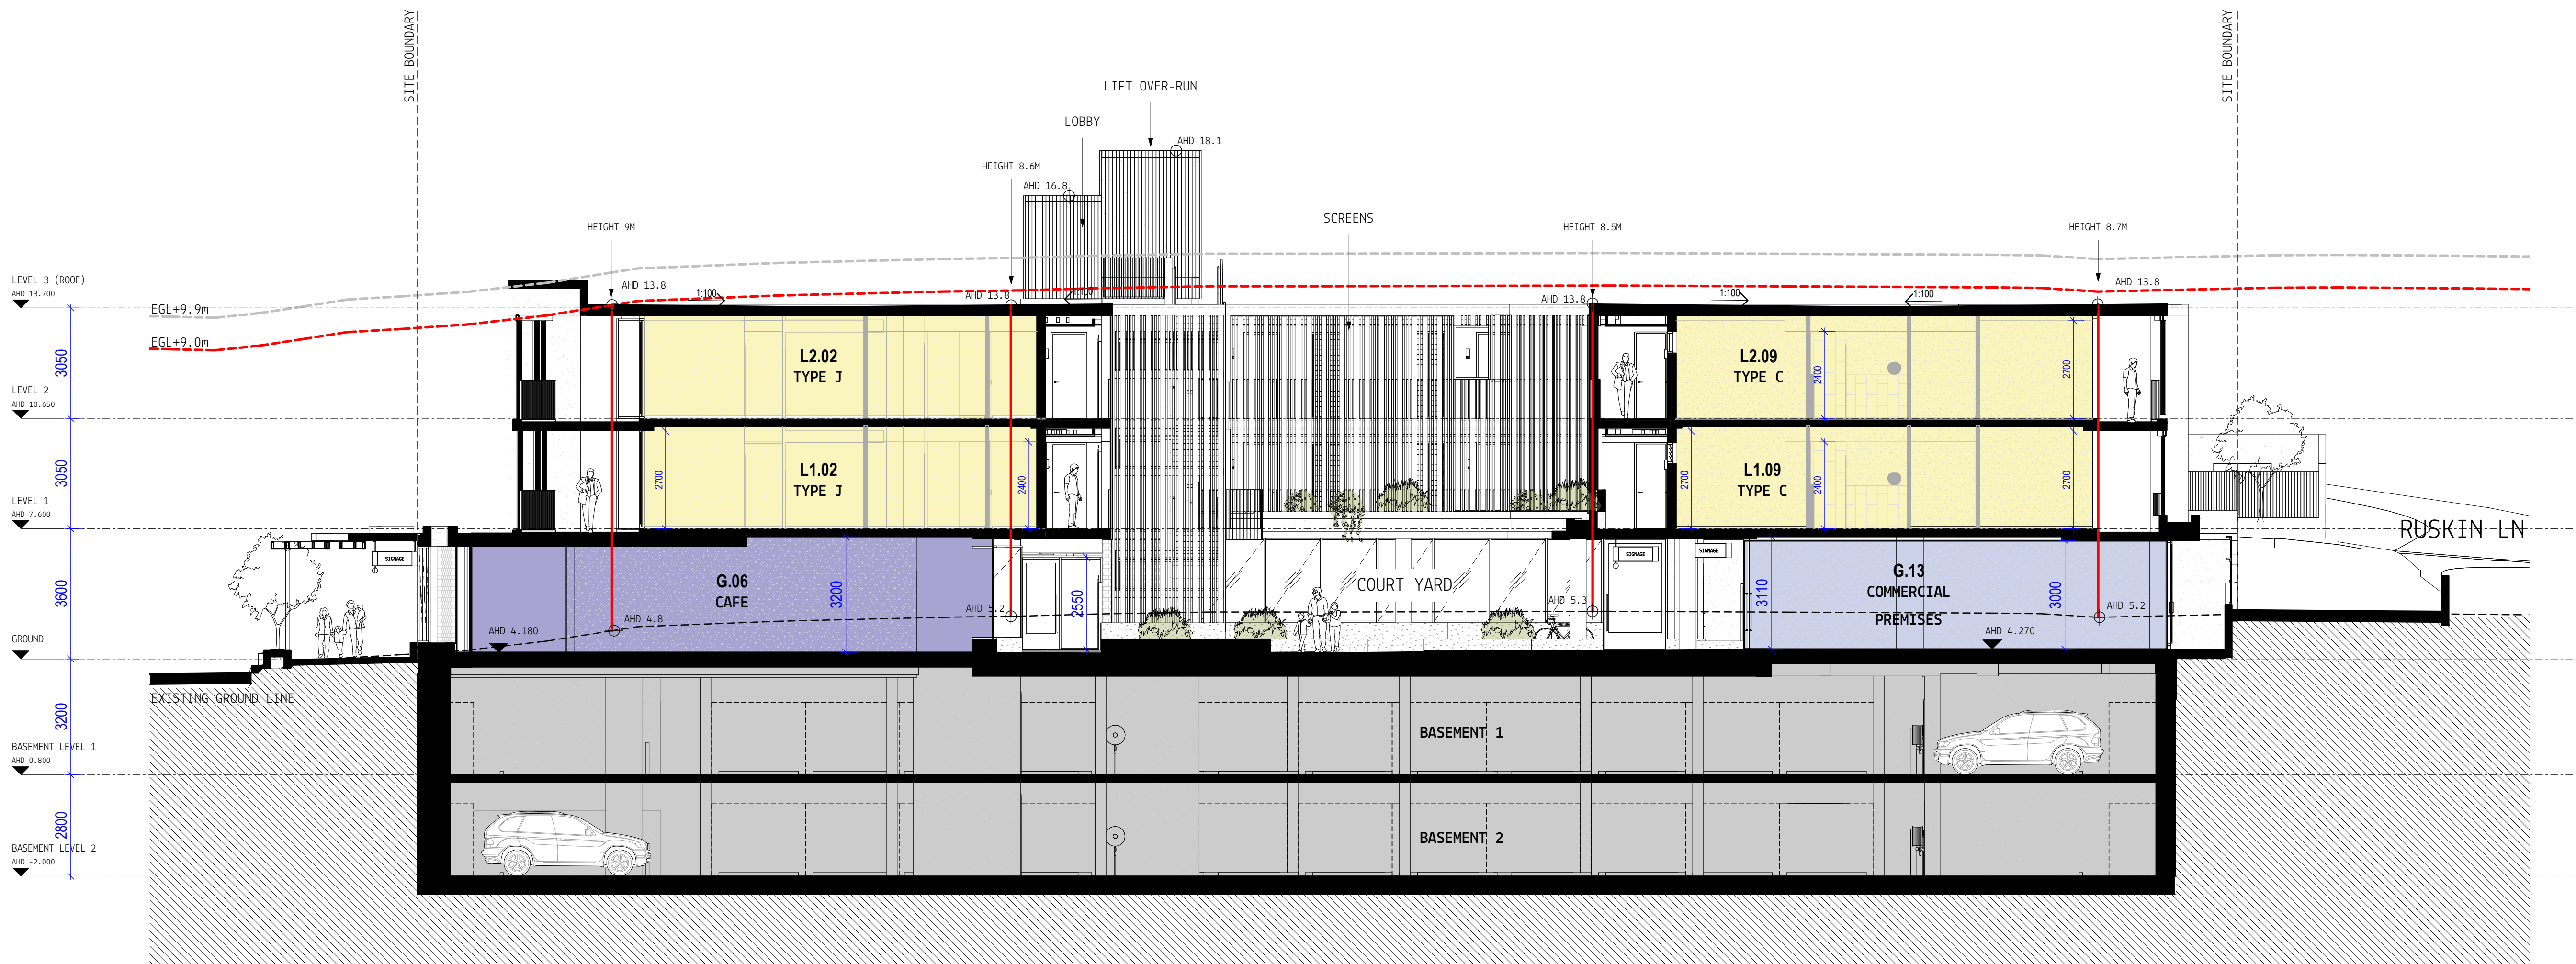

BUILDER

DISCLAIMER
MYERS ELLYETT Pty. Ltd. retains all common law, statutory law and other rights including copyright and intellectual property rights in respect of this document.
The recipient indemnifies MYERS ELLYETT Property Pty. Ltd. against all claims resulting from use of this document for any purpose other than its intended use, unauthorized changes or reuse of the document on other projects without the permission of MYERS ELLYETT Property Pty. Ltd.
Under no circumstance shall transfer of this document be deemed a sale or constitute a transfer of the license to use this document.

NOTES & DRAWING LEGEND:
PRINT DRAWING IN COLOUR
DO NOT SCALE OFF DRAWING
ALL DIMENSIONS TO BE VERIFIED ON SITE

GF, XX, XY, XZ ROOM NO. TAG
XXV, XXV, XXV PARTITION TAG - REFER PARTITION DRAWINGS
XXV, XXV, XXV CEILING/SOFFIT TAG - REFER EXTERNAL & INTERNAL FINISHES SCHEDULE
XXV, XXV, XXV FURNITURE/JOINERY TAG - REFER JOINERY SCHEDULE
XXV, XXV, XXV DOOR NUMBER - REFER DOOR SCHEDULE
XXV, XXV, XXV WINDOW NUMBER - REFER WINDOW SCHEDULE
XXV, XXV, XXV MATERIAL/ELEMENT/FINISH TAG - REFER FINISHES SCHEDULES & RELEVANT SCHEDULE
XXV, XXV, XXV PAINT TAG - REFER PAINT SCHEDULE

REV	DATE	DESCRIPTION
1	08.10.2019	DA ISSUE
2	08.09.2020	REVISED DA ISSUE

ARCHITECT
MYERS ELLYETT
architecture + interior design


BRISBANE
21 Agars St,
Paddington, QLD 4064
AUSTRALIA
t +61(0)7 3876 6040

www.myersellyett.com.au
mail@myersellyett.com.au
ACN 607 789 444


PROJECT
**JONSON ST MIXED-USE
DEVELOPMENT**

SHEET TITLE
SECTION 01

PROJECT NUMBER		REVIEWED	
200604			
COORDINATED		APPROVED	
SCALE 100% @ A1		NORTH POINT	
1 : 100			
PHASE	DRAWING NUMBER		REVISION
	TP1.12		2
NOT FOR CONSTRUCTION			

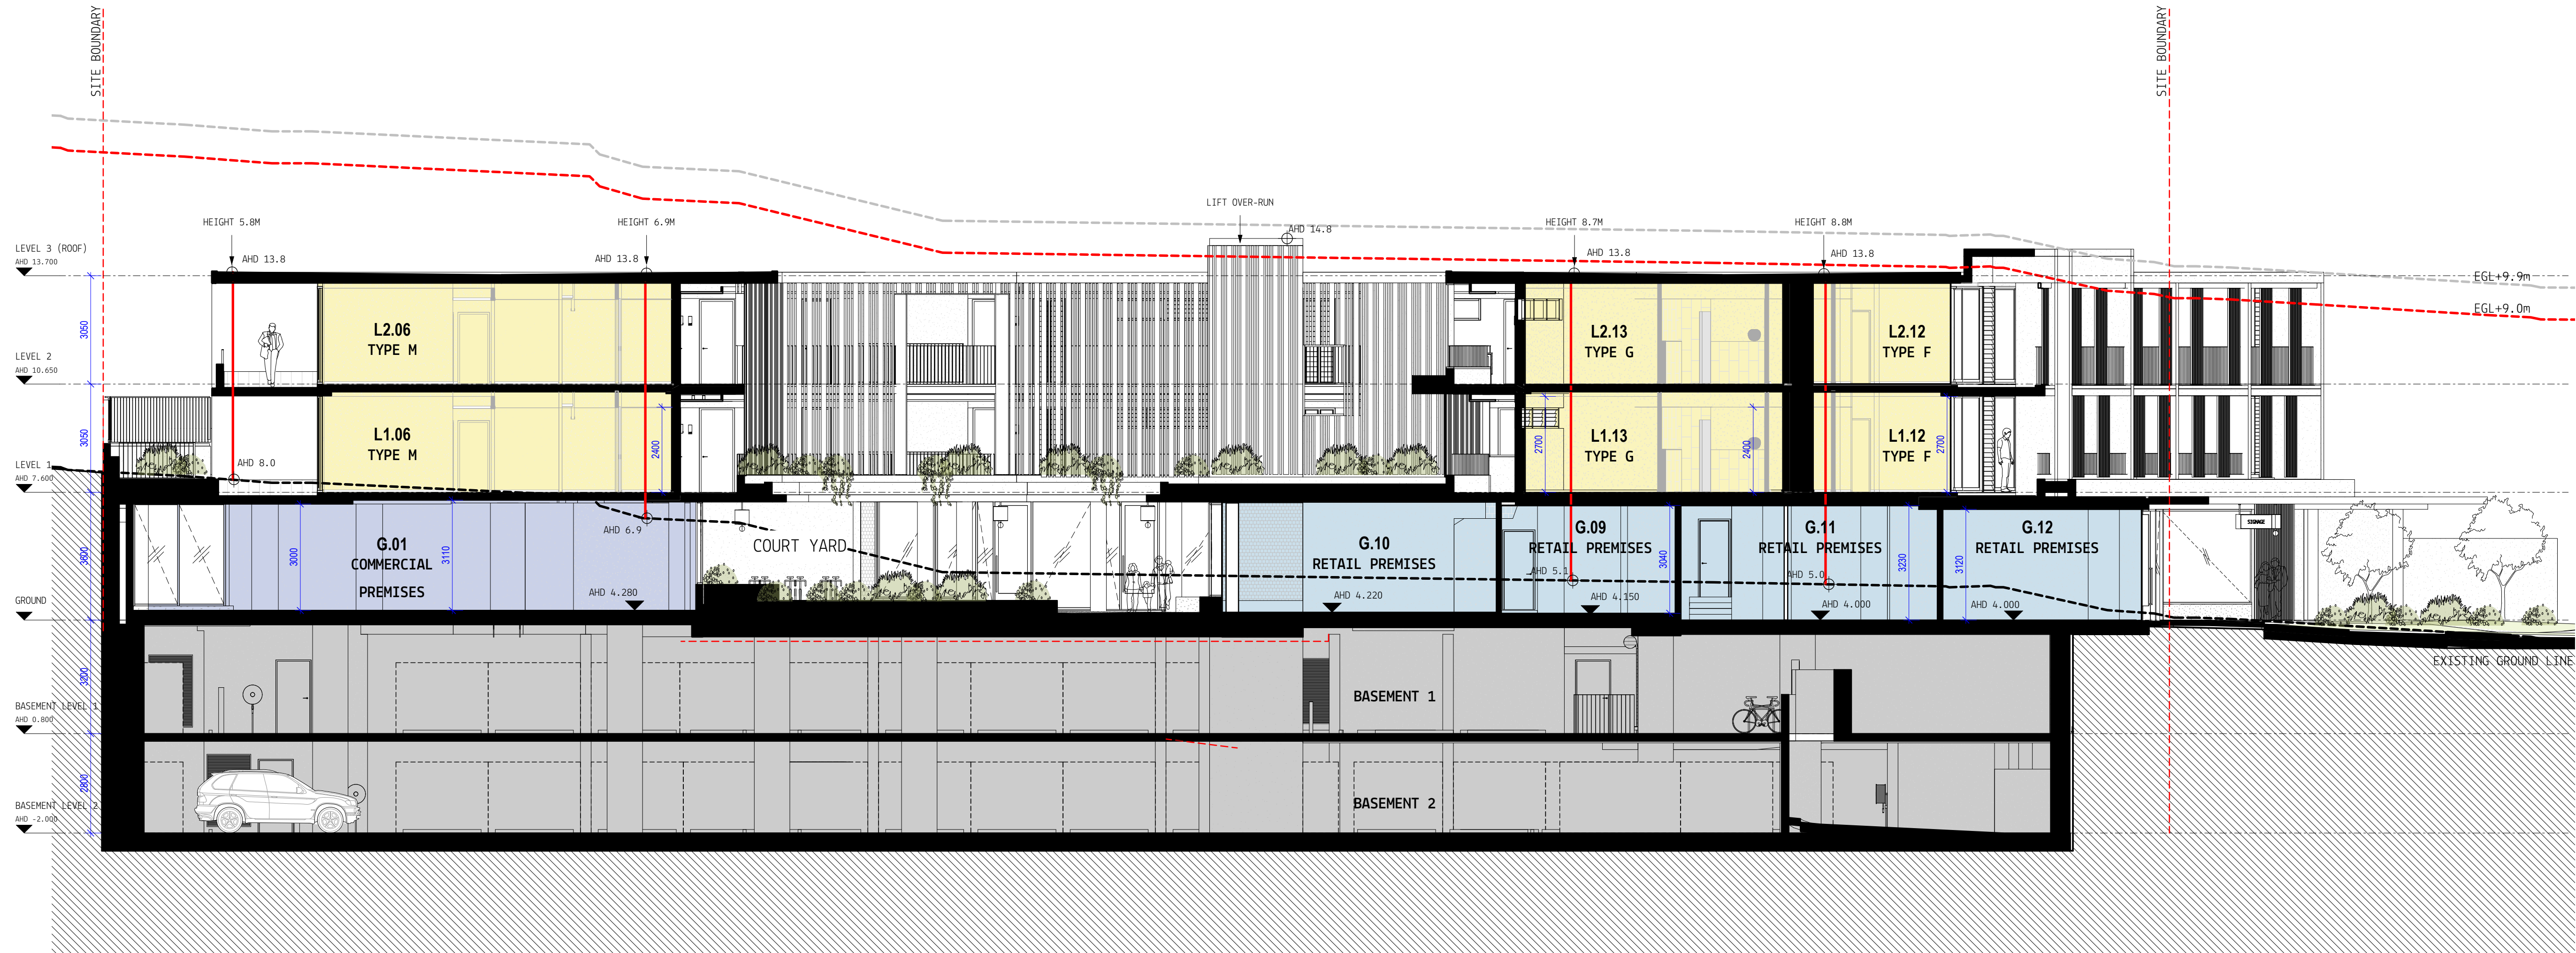

KEY PLAN

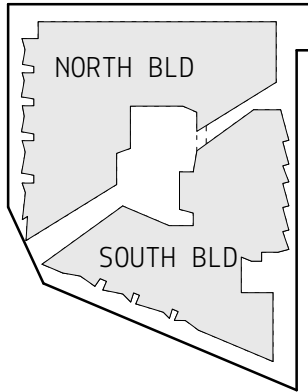

CLIENT



BUILDER

DISCLAIMER

MYERS ELLYETT Pty. Ltd. retains all common law, statutory law and other rights including copyright and intellectual property rights in respect of this document. The licensee indemnifies MYERS ELLYETT Property Pty. Ltd. against all claims resulting from use of this document for any purpose other than its intended use, unauthorized changes or reuse of the document on other projects without the permission of MYERS ELLYETT Property Pty. Ltd. Under no circumstance shall transfer of this document be deemed a sale or constitute a transfer of the license to use this document.

NOTES & DRAWING LEGEND:

PRINT DRAWING IN COLOUR
DO NOT SCALE OFF DRAWING
ALL DIMENSIONS TO BE VERIFIED ON SITE

GF, XXX-01 ROOM NO. TAG

XXX-AB-00 XX-000 PARTITION TAG - REFER PARTITION DRAWINGS

XX-0000 XX-001 CEILING/SOFFIT TAG - REFER EXTERNAL & INTERNAL FINISHES SCHEDULE

U-111 XX-01 FURNITURE/JOINERY TAG - REFER JOINERY SCHEDULE

GF, XXX-01 DOOR NUMBER - REFER DOOR SCHEDULE

GF, A, XX-001 WINDOW NUMBER - REFER WINDOW SCHEDULE

CODE MATERIAL/ELEMENT/FINISH TAG - REFER FINISHES SCHEDULES & RELEVANT SCHEDULE

TP1-A-1 PAINT TAG - REFER PAINT SCHEDULE

REV	DATE	DESCRIPTION
1	08.10.2019	DA ISSUE
2	08.09.2020	REVISED DA ISSUE

ARCHITECT

MYERS ELLYETT
architecture + interior design

BRISBANE

21 Agars St,
Paddington, QLD 4064
AUSTRALIA
t +61(0)7 3876 6040

www.myersellyett.com.au
mail@myersellyett.com.au
ACN 607 789 444


PROJECT
JONSON ST MIXED-USE

DEVELOPMENT


SHEET TITLE
SECTION 02

PROJECT NUMBER 200604		REVIEWED
COORDINATED		APPROVED
SCALE 100% @ A1 1 : 100		NORTH POINT
PHASE	DRAWING NUMBER TP1.13	REVISION 2
NOT FOR CONSTRUCTION		

KEYNOTE LEGEND	
CODE	DESCRIPTION
AF03	APPLIED FINISH TYPE 03 - RENDER FINISH INTERNAL
BAL02	METAL BALUSTRADE TYPE 02
COL02	CHS COLUMN - REFER STRUCTURAL ENGINEER FOR SIZING
CONC01	STANDARD NATURAL CONCRETE TYPE 01
PX10	POWDERCOAT FINISH TYPE 01
PX11	POWDERCOAT FINISH TYPE 02
SCR02	SCREEN TYPE 02 - SLIDING BATTEN SCREEN.
SIG01	SIGNAGE TYPE 01 - CEILING FIXED
ST01	STONE TYPE 01

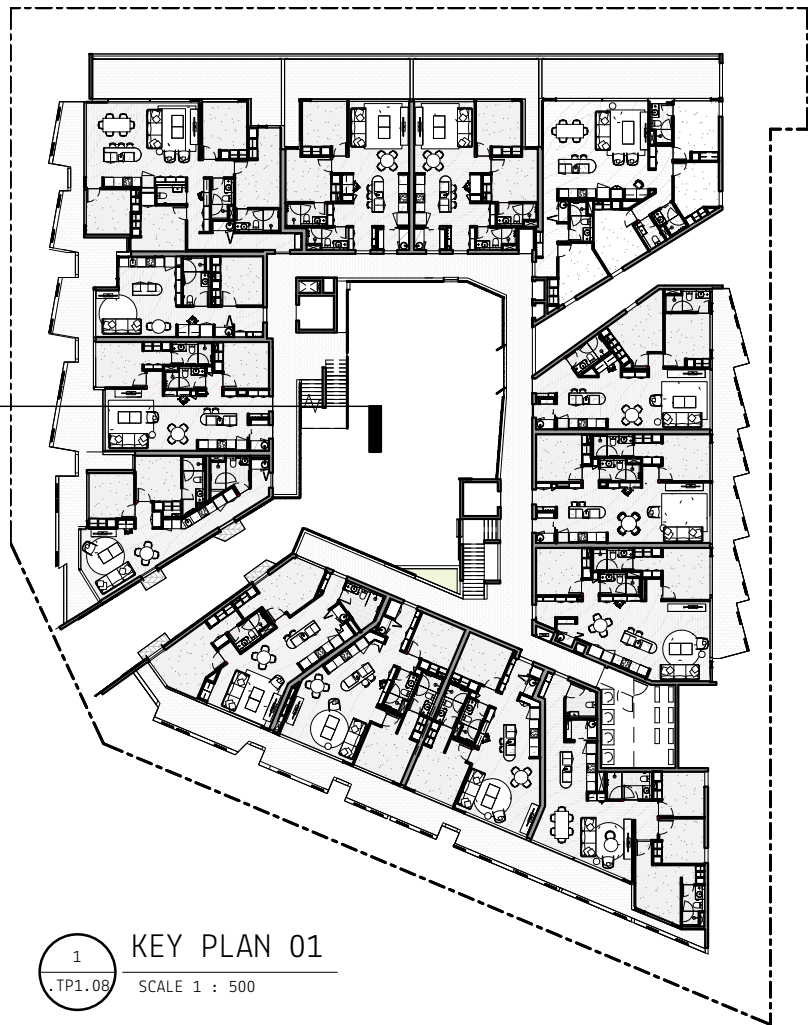

1
TP1.05
KEY PLAN 01
SCALE 1 : 500

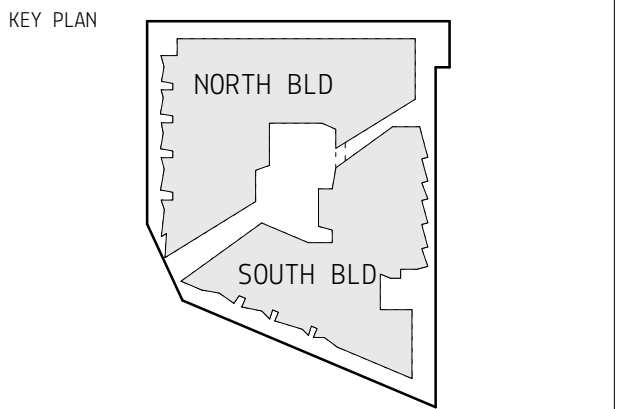

DISCLAIMER

MYERS ELLYETT Pty. Ltd. retains all common law, statutory law and other rights including copyright and intellectual property rights in respect of this document.

The recipient indemnifies MYERS ELLYETT Property Pty. Ltd. against all claims resulting from use of this document for any purpose other than its intended use, unauthorized changes or reuse of the document on other projects without the permission of MYERS ELLYETT Property Pty. Ltd.

Under no circumstance shall transfer of this document be deemed a sale or constitute a transfer of the license to use this document.

NOTES & DRAWING LEGEND:

PRINT DRAWING IN COLOUR
DO NOT SCALE OFF DRAWING
ALL DIMENSIONS TO BE VERIFIED ON SITE

GF, XXX-01 ROOM NO. TAG

XXV,AL-01,XX-01 PARTITION TAG - REFER PARTITION DRAWINGS

SL,001,XX-01 CEILING/SOFFIT TAG - REFER EXTERNAL & INTERNAL FINISHES SCHEDULE

UF,111,XX-01 FURNITURE/DINING TAG - REFER JOINERY SCHEDULE

DF,XXX-01 DOOR NUMBER - REFER DOOR SCHEDULE

WF,AL,XX-01 WINDOW NUMBER - REFER WINDOW SCHEDULE

CODE MATERIAL/ELEMENT/FINISH TAG - REFER FINISHES SCHEDULES & RELEVANT SCHEDULE

PAINT TAG - REFER PAINT SCHEDULE

REV	DATE	DESCRIPTION
1	08.10.2019	DA ISSUE
2	08.09.2020	REVISED DA ISSUE

ARCHITECT


MYERS ELLYETT
architecture + interior design

BRISBANE
21 Agars St,
Paddington, QLD 4064
AUSTRALIA
t +61(0)7 3876 6040
www.myersellyett.com.au
mail@myersellyett.com.au
ACN 607 789 444

PROJECT
**JONSON ST MIXED-USE
DEVELOPMENT**


SHEET TITLE
STREETSCAPE SECTION 01

PROJECT NUMBER 200604		REVIEWED
COORDINATED		APPROVED
SCALE 100% @ A1		NORTH POINT
As indicated		
PHASE	DRAWING NUMBER	REVISION
	TP1.14	2
NOT FOR CONSTRUCTION		

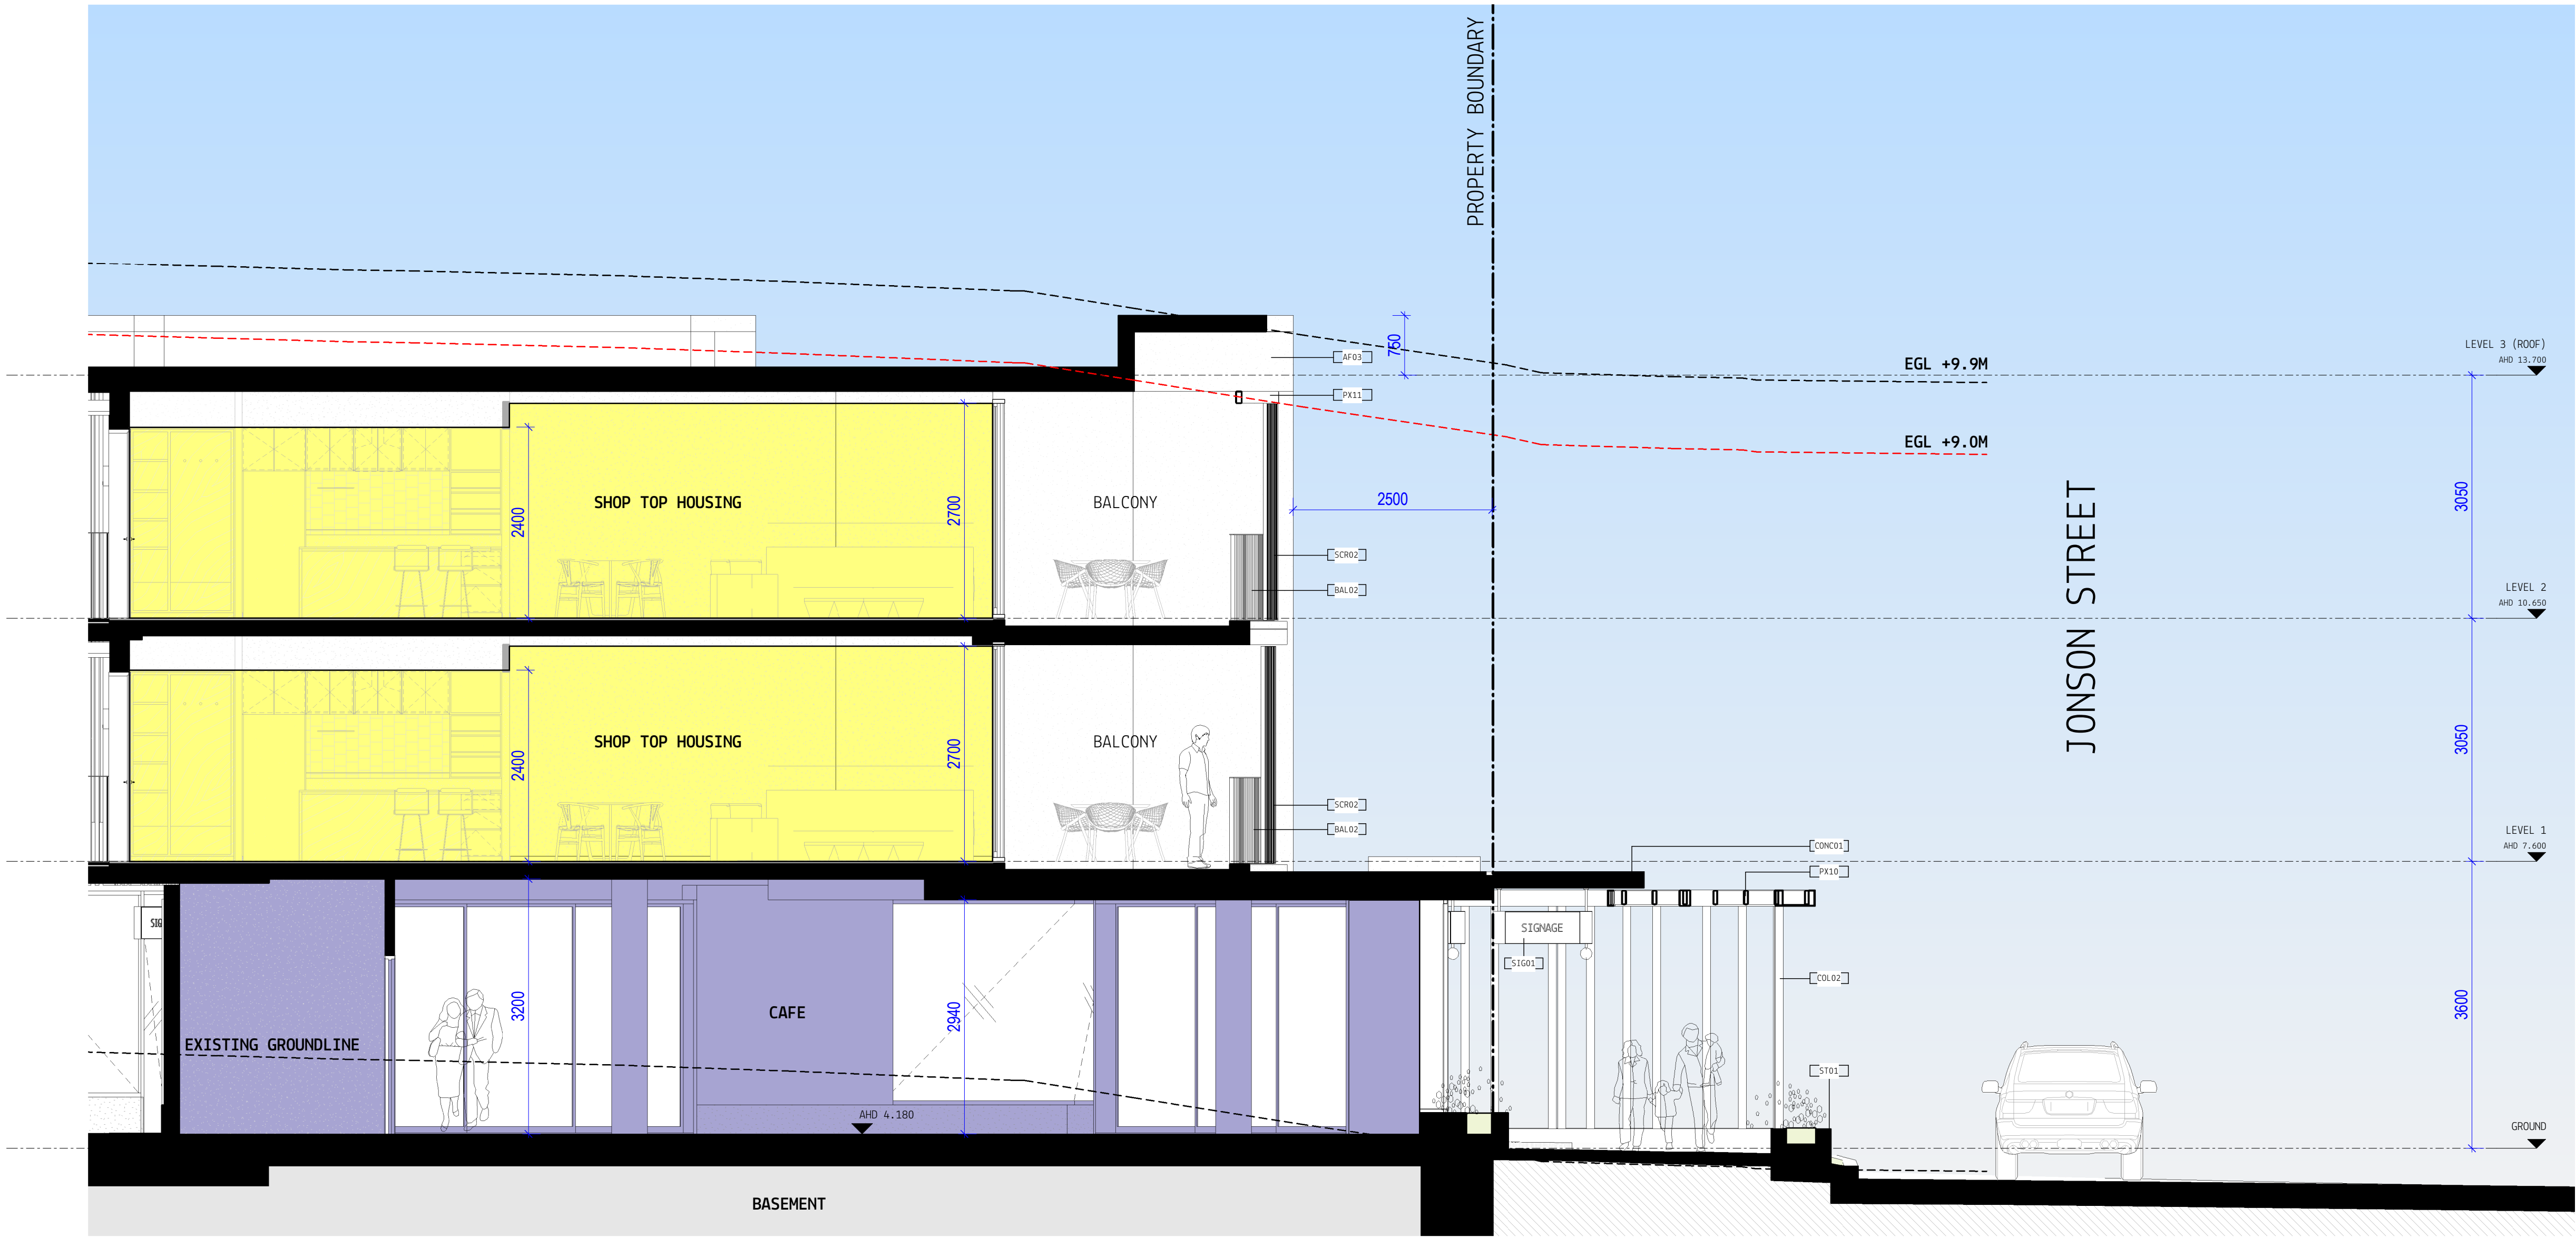

2
TP1.01
STREETSCAPE SECTION 01
SCALE 1 : 50

AF01-A	APPLIED FINISH TYPE 01
AF03	APPLIED FINISH TYPE 03 - RENDER FINISH INTERNAL
BAL01	METAL BALUSTRADE TYPE 01
BAL02	METAL BALUSTRADE TYPE 02
COL03	CONCRETE COLUMN - REFER STRUCTURAL ENGINEER FOR SIZING
CONC01	STANDARD NATURAL CONCRETE TYPE 01
SCRO2	SCREEN TYPE 02 - SLIDING BATTEN SCREEN.
SCRO2-C	SCREEN TYPE 02 - SLIDING BATTEN SCREEN.
SIG01	SIGNAGE TYPE 01 - CEILING FIXED

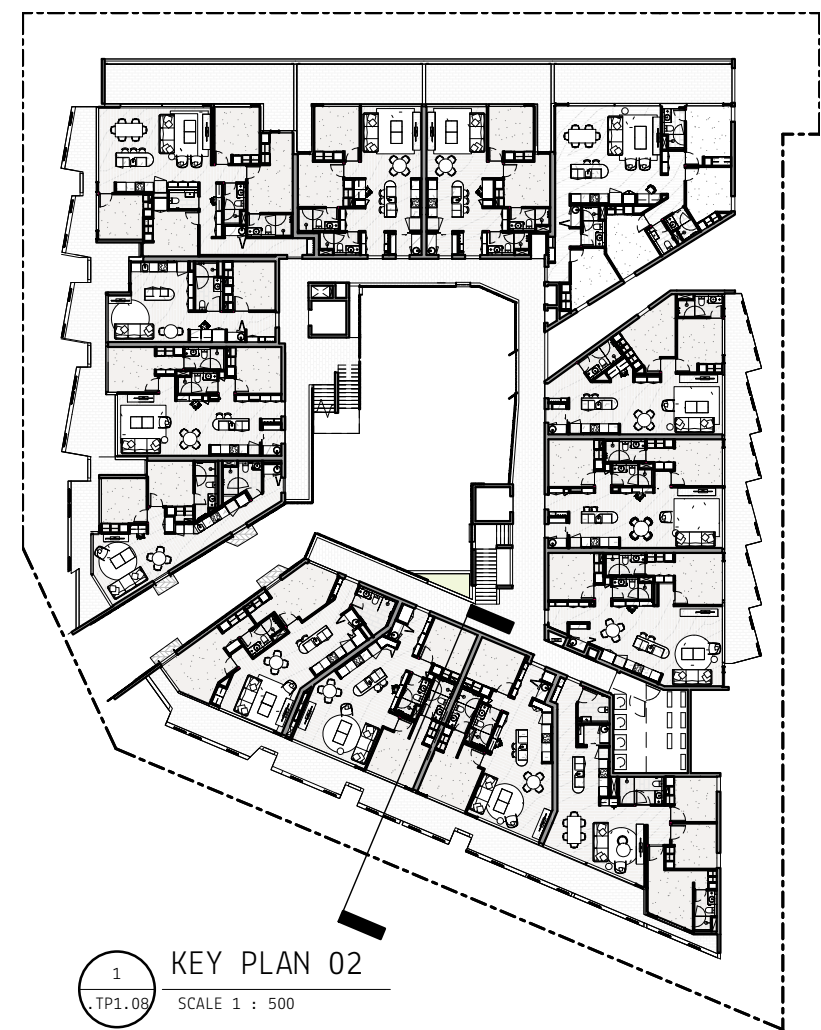

KEY PLAN

The key plan shows a site layout with two main buildings: 'NORTH BLD' and 'SOUTH BLD'. The North Building is a large, irregularly shaped structure at the top. The South Building is a similar irregular shape at the bottom. A central area, likely a parking lot or courtyard, separates the two buildings. The entire site is enclosed within a boundary line.



BUILDER

DISCLAIMER

MYERS ELLEVETT Pty. Ltd. retains all common law, statutory law and other rights including copyright and intellectual property rights in respect of this document.

The recipient indemnifies MYERS ELLEVETT Property Pty. Ltd. against all claims resulting from use of this document for any purpose other than its intended use, unauthorized changes or reuse of the document on other projects without the permission of MYERS ELLEVETT Property Pty. Ltd.

Under no circumstance shall transfer of this document be deemed a sale or constitute a transfer of the license to use this document.

NOTES & DRAWING LEGEND:

PRINT DRAWING IN COLOUR
DO NOT SCALE OFF DRAWING
ALL DIMENSIONS TO BE VERIFIED ON SITE

GF, XXI-01 ROOM NO. TAG

RG-34/XIX

$$\frac{1}{2}(\text{H}^+ + \text{H}^-)$$

2400MM	CEILING/SOFFIT TAG - REFER EXTERNAL & INTERNAL FINISHES
XX01	

LF/JF XX-X FURNITURE/JOINERY TAG - REFER JOI

GC XXX-01 DOOR NUMBER - REFER DOOR SCHEDULE

GP.A.XX-WJ1 WINDOW PROMBER = REFER WINDOW SCHEDULE

CODE MATERIAL/ELEMENT/FINISH TAG - REFER FINISHES SCHEDULES &

RELEVANT SCHEDULE

PA/X-A PAINT TAG - REFER PAINT SCHEDULE

[illegible]

ARCHITECT

MYERS ELLYETT
architecture + interior design

BRISBANE

21 Agars St,
Paddington, QLD 4064
AUSTRALIA
t +61(0)7 3876 6040


www.myersellyett.com.au
mail@myersellyett.com.au
ACN 607 789 444

PROJECT
JONSON ST MIXED-USE

DEVELOPMENT

SHEET TITLE
STREETSCAPE SECTION 02

PROJECT NUMBER 200604		REVIEWED
COORDINATED		APPROVED
SCALE 100% @ A1		NORTH POINT
As indicated		
PHASE	DRAWING NUMBER	REVISION
	TP1.15	2
NOT FOR CONSTRUCTION		

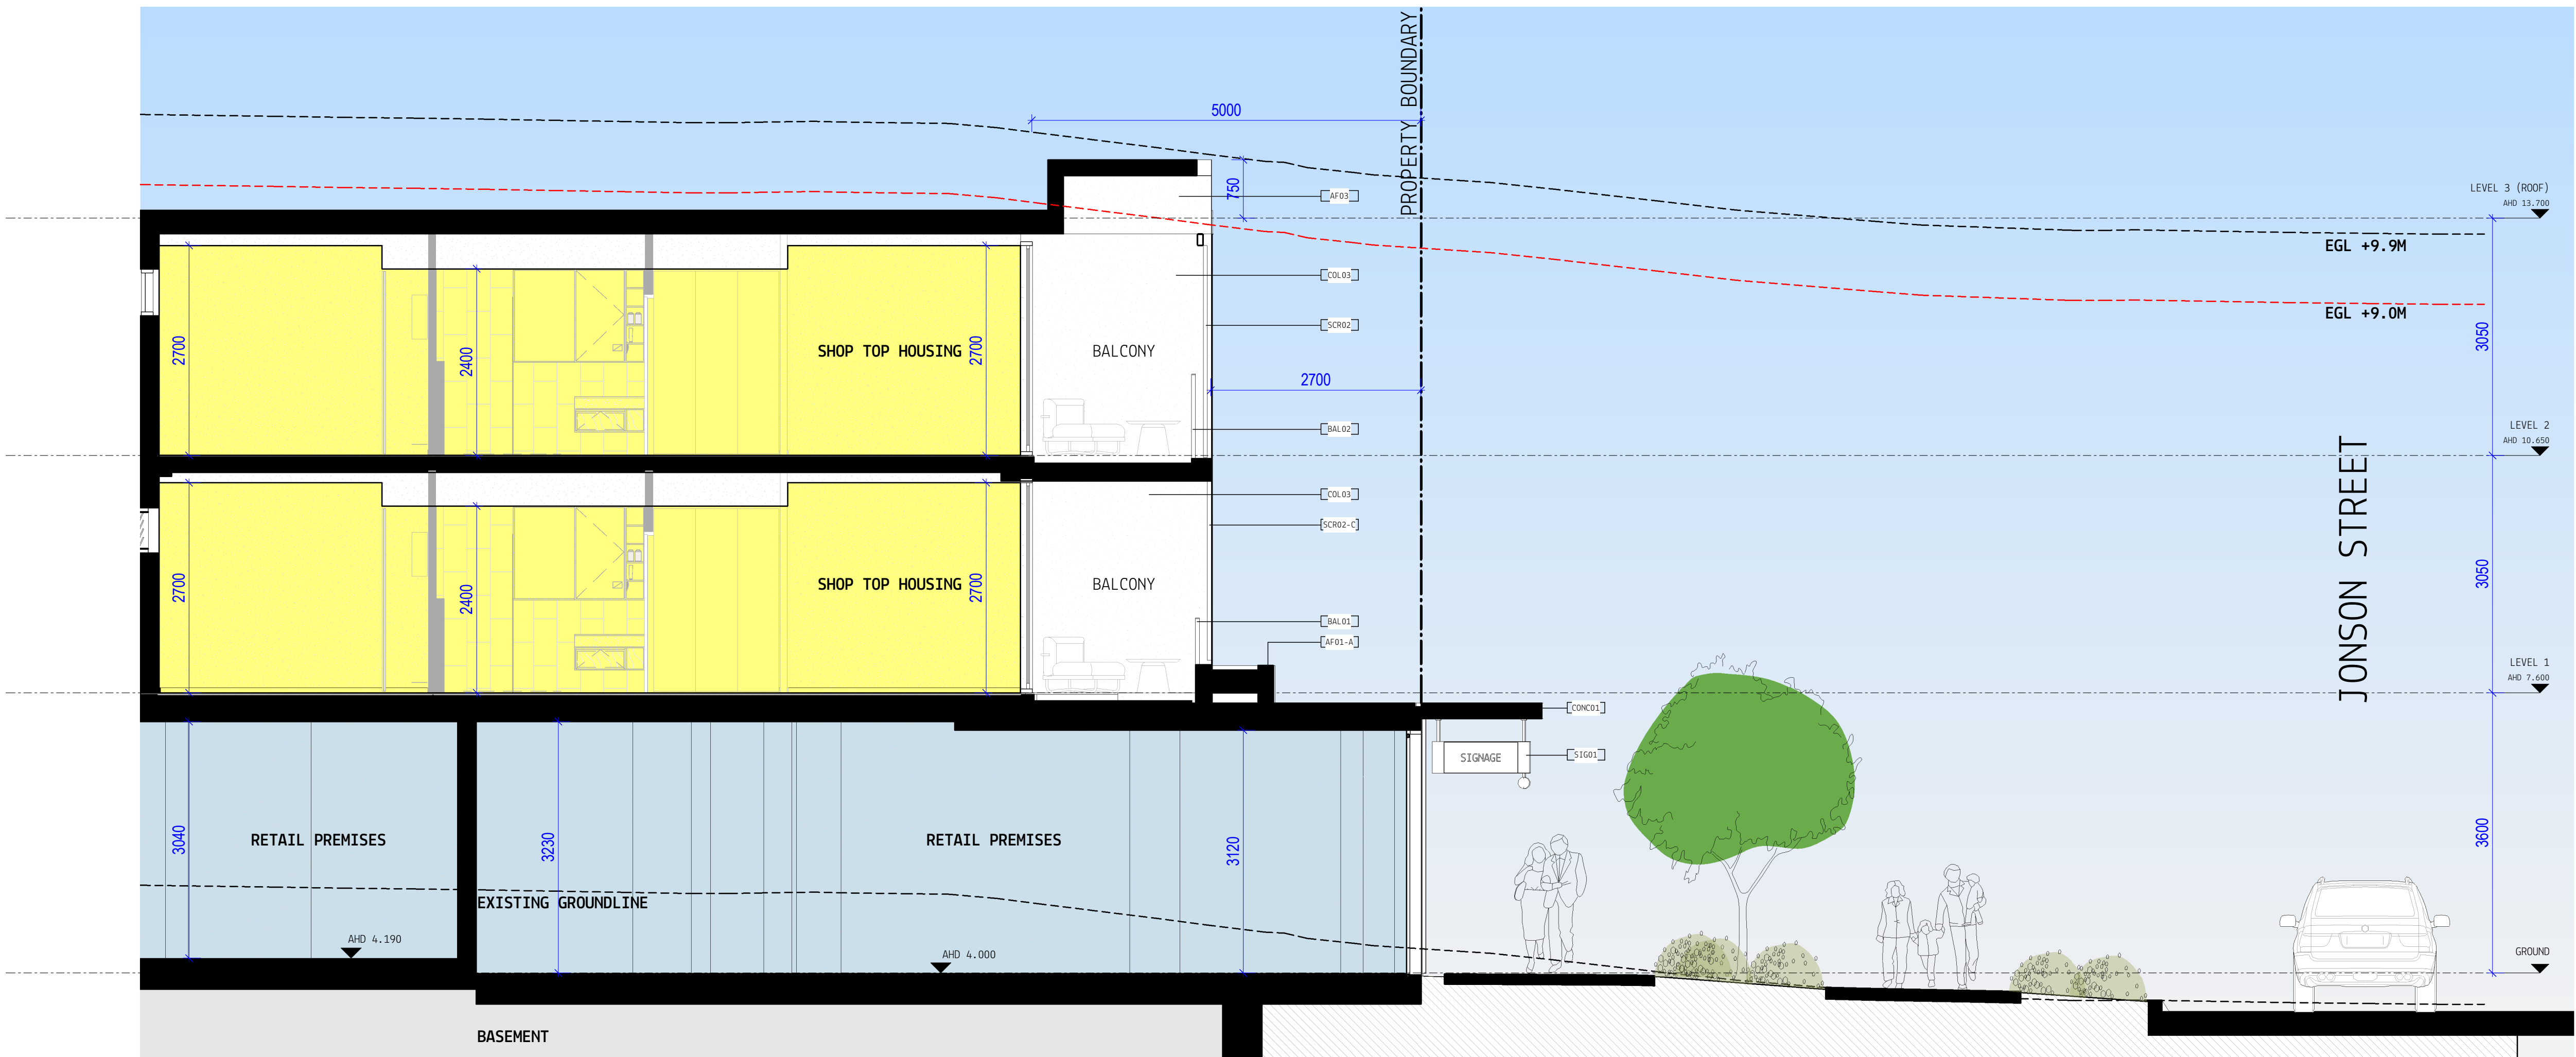


2
TP1.05

STREETSCAPE SECTION 02

SCALE 1 : 50

KEYNOTE LEGEND	
CODE	DESCRIPTION
AF01-A	APPLIED FINISH TYPE 01
BAL01	METAL BALUSTRADE TYPE 01
BAL02	METAL BALUSTRADE TYPE 02
CONC01	STANDARD NATURAL CONCRETE TYPE 01
SCR02-A	SCREEN TYPE 02 - SLIDING BATTEN SCREEN.
SCR02-C	SCREEN TYPE 02 - SLIDING BATTEN SCREEN.
SOF03	

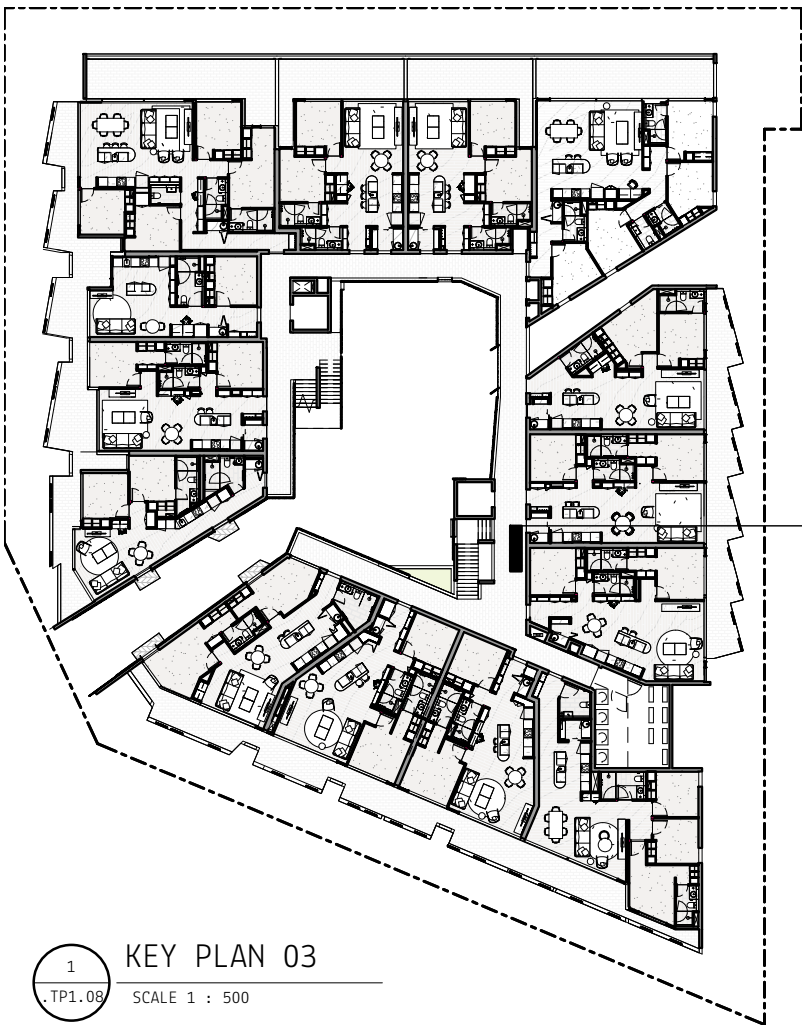

KEY PLAN

CLIENT

BUILDER

DISCLAIMER

MYERS ELLYETT Pty. Ltd. retains all common law, statutory law and other rights including copyright and intellectual property rights in respect of this document.

The recipients indemnifies MYERS ELLYETT Property Pty. Ltd. against all claims resulting from use of this document for any purpose other than its intended use, unauthorized changes or reuse of the document on other projects without the permission of MYERS ELLYETT Property Pty. Ltd.

Under no circumstance shall transfer of this document be deemed a sale or constitute a transfer of the license to use this document.

NOTES & DRAWING LEGEND:

PRINT DRAWING IN COLOUR
DO NOT SCALE OFF DRAWING
ALL DIMENSIONS TO BE VERIFIED ON SITE

GF, XXX-XX

ROOM NO. TAG

XXV,XX-XX

PARTITION TAG - REFER PARTITION DIAGRAMS

XX,XXX-XX

CEILING/SOFFIT TAG - REFER EXTERNAL & INTERNAL FINISHES SCHEDULE

UF,XX-XX

FURNITURE/FURNERY TAG - REFER JOINERY SCHEDULE

GF,XXX-XX

DOOR NUMBER - REFER DOOR SCHEDULE

GF,XX-XX-XX

WINDOW NUMBER - REFER WINDOW SCHEDULE

CODE

MATERIAL/ELEMENT/FINISH TAG - REFER FINISHES SCHEDULES & RELEVANT SCHEDULE

XX/X-A

PAINT TAG - REFER PAINT SCHEDULE

REV	DATE	DESCRIPTION
1	08.10.2019	DA ISSUE
2	08.09.2020	REVISED DA ISSUE

ARCHITECT

MYERS ELLYETT

architecture + interior design

BRISBANE

21 Agars St,
Paddington, QLD 4064
AUSTRALIA
t +61(0)7 3876 6040

www.myersellyett.com.au

mail@myersellyett.com.au

ACN 607 789 444

PROJECT

JONSON ST MIXED-USE
DEVELOPMENT

SHEET TITLE

STREETSCAPE SECTION 03

PROJECT NUMBER	200604	REVIEWED
COORDINATED		APPROVED
SCALE 100% @ A1		NORTH POINT


As indicated

PHASE	DRAWING NUMBER	REVISION
	TP1.16	2


NOT FOR CONSTRUCTION

2
TP1.09
STREETSCAPE SECTION 03
SCALE 1 : 50

KEYNOTE LEGEND	
CODE	DESCRIPTION
BAL01	METAL BALUSTRADE TYPE 01
COL03	CONCRETE COLUMN - REFER STRUCTURAL ENGINEER FOR SIZING
CONC03	STANDARD NATURAL CONCRETE TYPE 03
FCE01	FENCE TYPE 01 - TIMBER PALING FENCE - BOUNDARY FENCE
SCR04	SCREEN TYPE 04
TMB01	TIMBER TYPE 01 - H&D TIMBER.

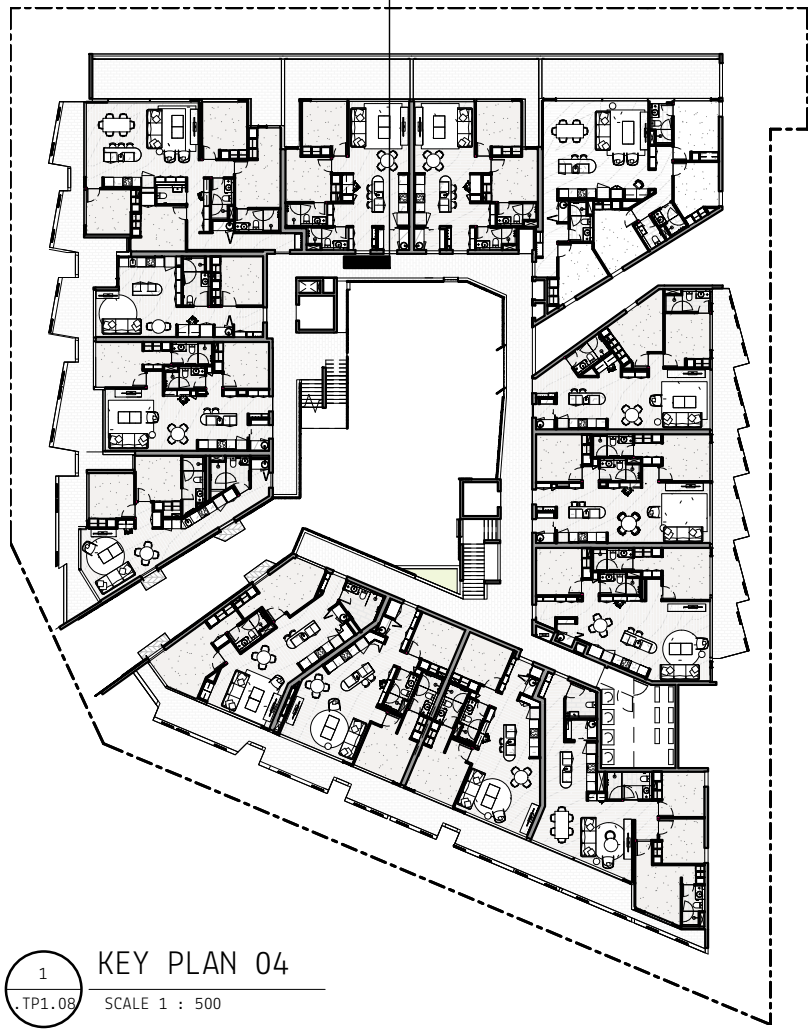

KEY PLAN 04
SCALE 1 : 500

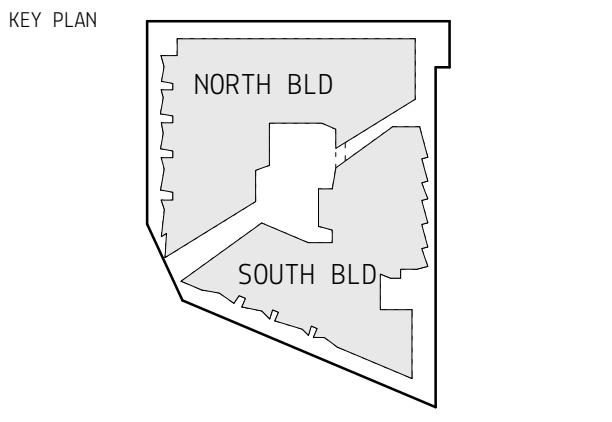

BUILDER

DISCLAIMER
MYERS ELLYETT Pty. Ltd. retains all common law, statutory law and other rights including copyright and intellectual property rights in respect of this document.
The recipient indemnifies MYERS ELLYETT Property Pty. Ltd. against all claims resulting from use of this document for any purpose other than its intended use, unauthorized changes or reuse of the document on other projects without the permission of MYERS ELLYETT Property Pty. Ltd.
Under no circumstance shall transfer of this document be deemed a sale or constitute a transfer of the license to use this document.


NOTES & DRAWING LEGEND:
PRINT DRAWING IN COLOUR
DO NOT SCALE OFF DRAWING
ALL DIMENSIONS TO BE VERIFIED ON SITE
GF, XXX-01 ROOM NO. TAG
LEVEL TAG - REFER PARTITION DRAWINGS
CEILING/SOFFIT TAG - REFER EXTERNAL & INTERNAL FINISHES SCHEDULE
FURNITURE/DINERY TAG - REFER JOINERY SCHEDULE
DOOR NUMBER - REFER DOOR SCHEDULE
WINDOW NUMBER - REFER WINDOW SCHEDULE
MATERIAL/ELEMENT/FINISH TAG - REFER FINISHES SCHEDULES & RELEVANT SCHEDULE
PAINT TAG - REFER PAINT SCHEDULE

REV	DATE	DESCRIPTION
1	08.10.2019	DA ISSUE
2	08.09.2020	REVISED DA ISSUE

ARCHITECT
MYERS ELLYETT
architecture + interior design
BRISBANE
21 Agars St,
Paddington, QLD 4064
AUSTRALIA
t +61(0)7 3876 6040
www.myersellyett.com.au
mail@myersellyett.com.au
ACN 607 789 444


PROJECT
JONSON ST MIXED-USE
DEVELOPMENT
SHEET TITLE
PODIUM SECTION 01

PROJECT NUMBER 200604		REVIEWED
COORDINATED		APPROVED
SCALE 100% @ A1		NORTH POINT
As indicated		
PHASE	DRAWING NUMBER	REVISION
	TP1.17	2
NOT FOR CONSTRUCTION		

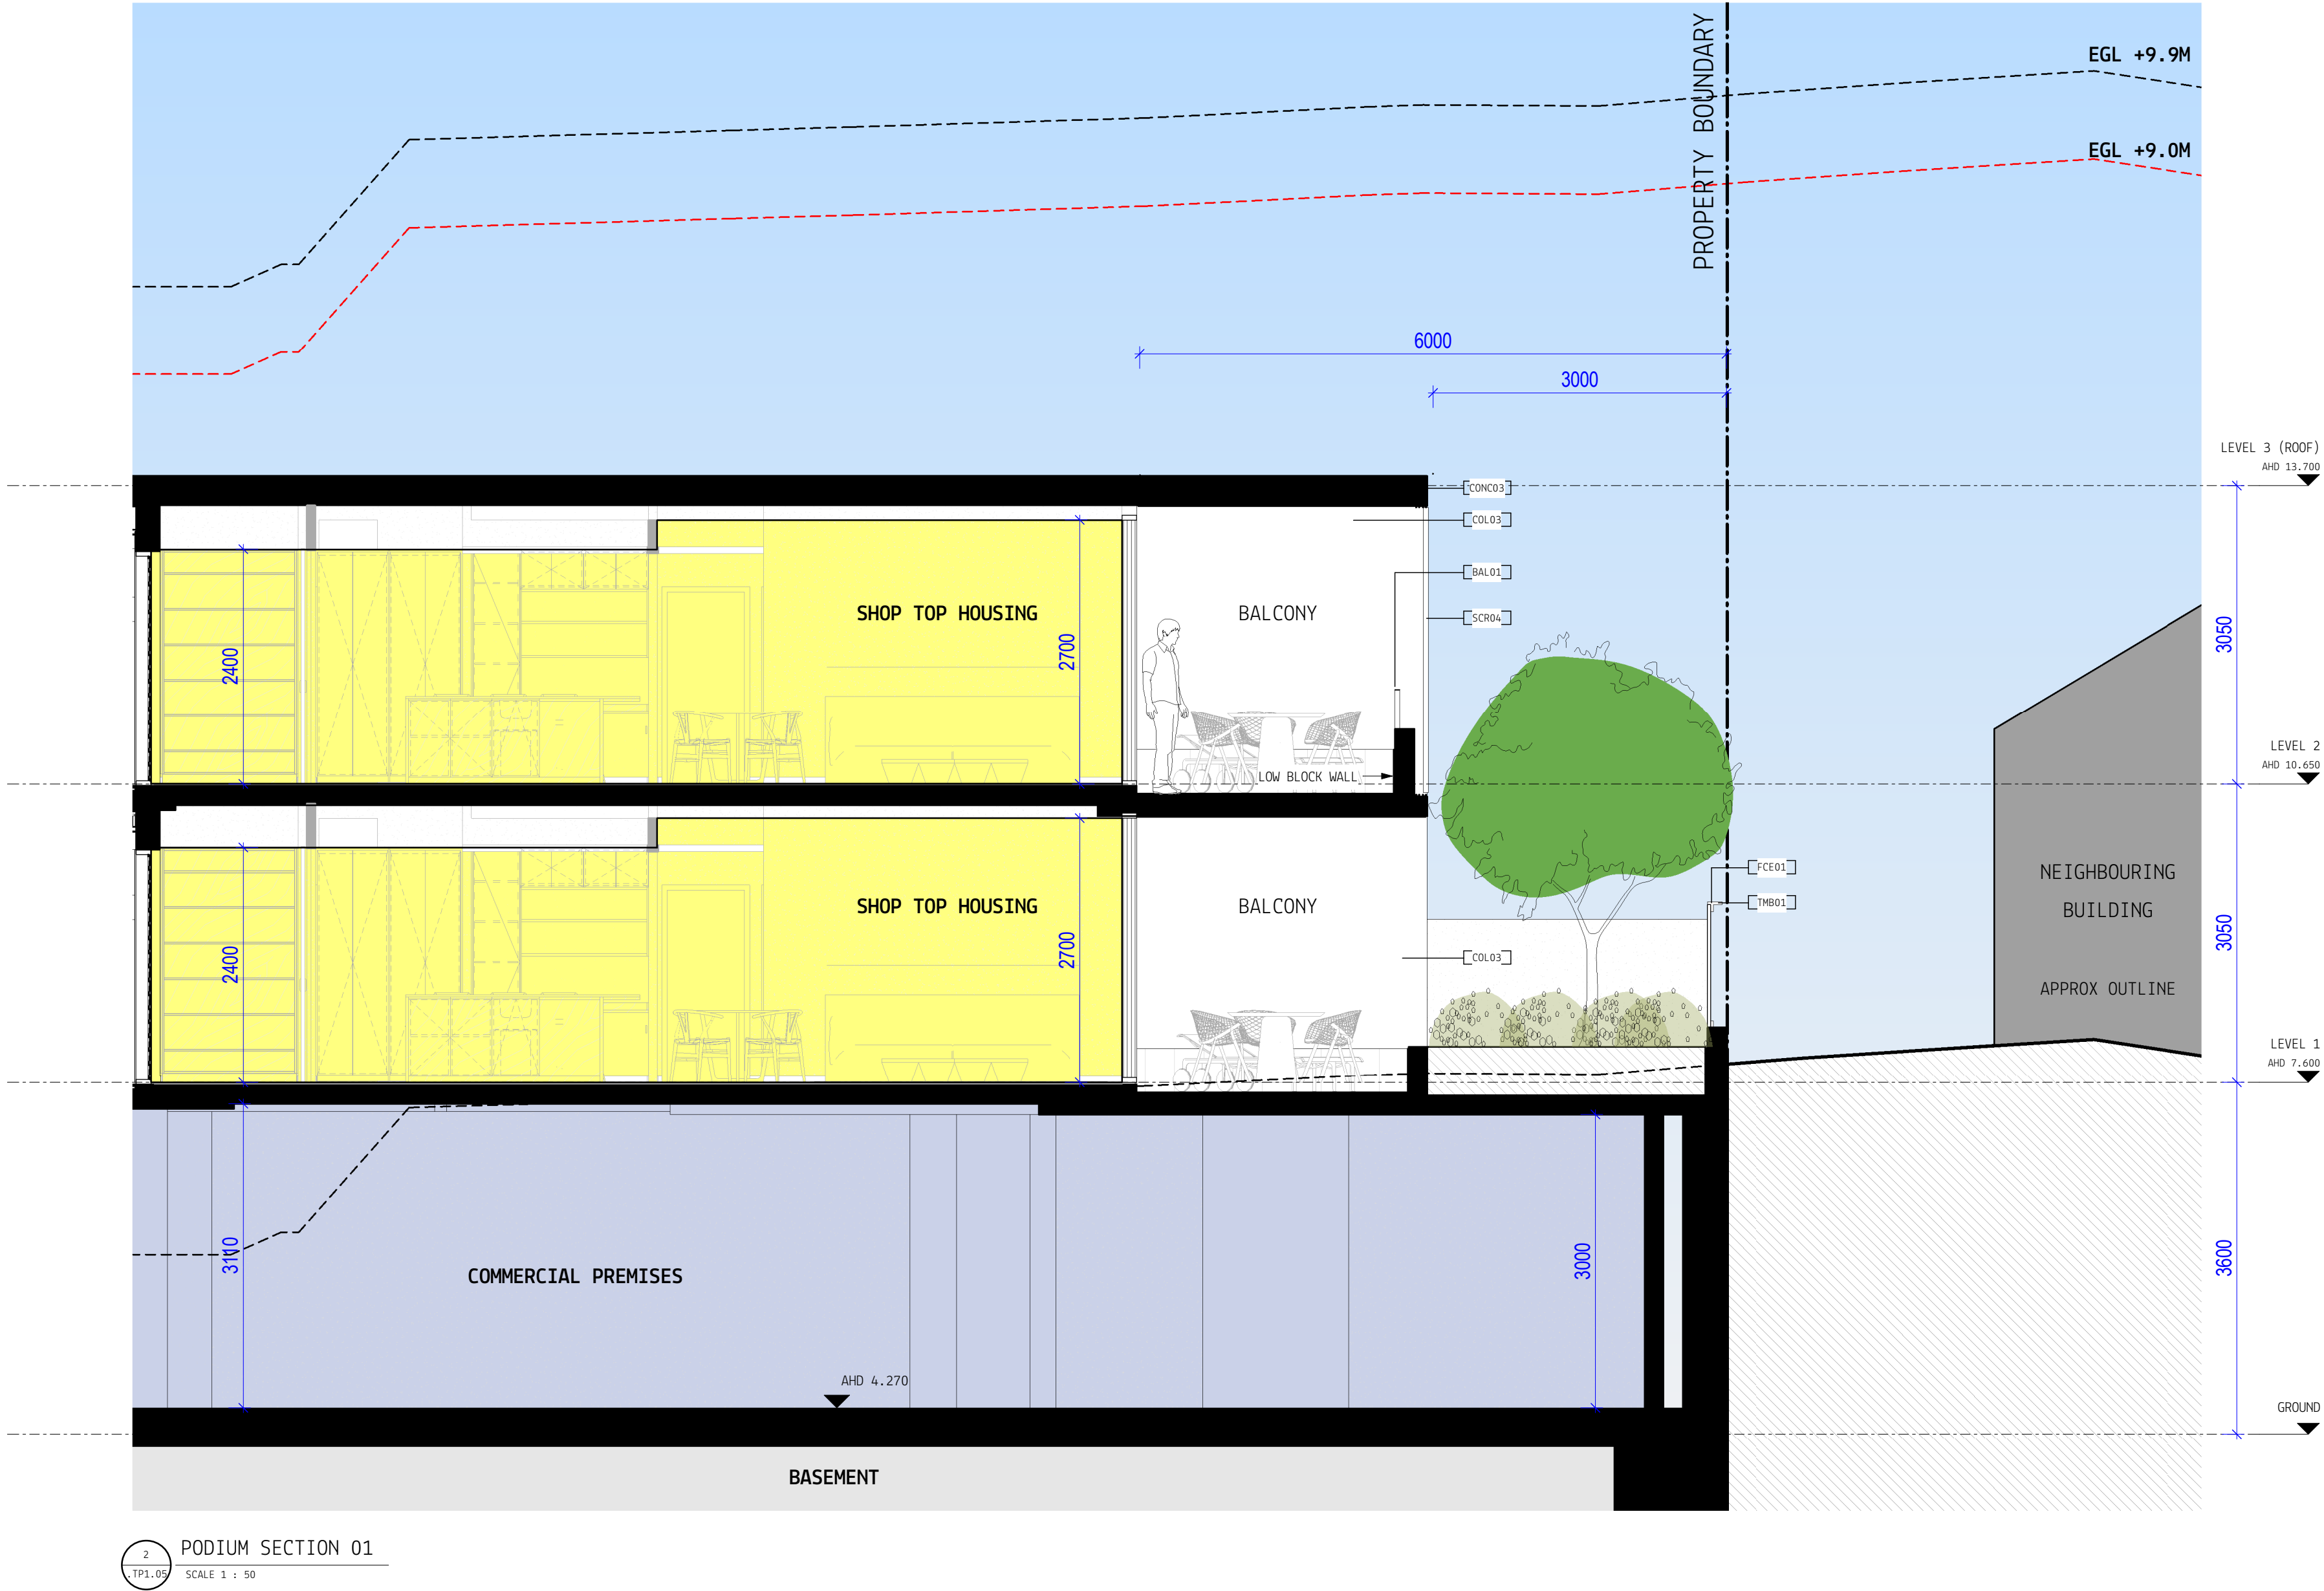

PODIUM SECTION 01
SCALE 1 : 50

KEYNOTE LEGEND	
CODE	DESCRIPTION
AF01-A	APPLIED FINISH TYPE 01
BAL01	METAL BALUSTRADE TYPE 01
COL03	CONCRETE COLULMN - REFER STRUCTURAL ENGINEER FOR SIZING
CONC03	STANDARD NATURAL CONCRETE TYPE 03
FCE01	FENCE TYPE 01 - TIMBER PALING FENCE - BOUNDARY FENCE
SCR04	SCREEN TYPE 04
TMB01	TIMBER TYPE 01 - HWD TIMBER.

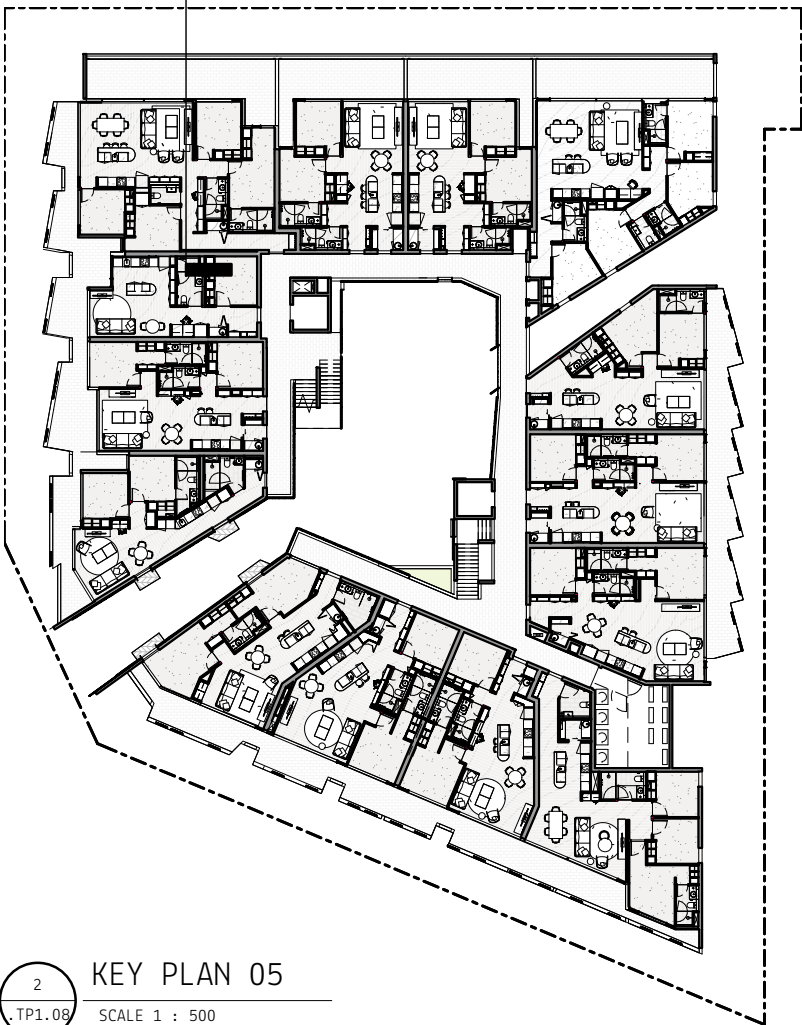

KEY PLAN 05
SCALE 1 : 500

KEY PLAN

CLIENT

BUILDER

DISCLAIMER

MYERS ELLYETT Pty. Ltd. retains all common law, statutory law and other rights including copyright and intellectual property rights in respect of this document.

The recipient indemnifies MYERS ELLYETT Property Pty. Ltd. against all claims resulting from use of this document for any purpose other than its intended use, unauthorized changes or reuse of the document on other projects without the permission of MYERS ELLYETT Property Pty. Ltd.

Under no circumstance shall transfer of this document be deemed a sale or constitute a transfer of the license to use this document.

NOTES & DRAWING LEGEND:

PRINT DRAWING IN COLOUR
DO NOT SCALE OFF DRAWING
ALL DIMENSIONS TO BE VERIFIED ON SITE

GF, XXX-XX ROOM NO. TAG

XXX-XX-XX PARTITION TAG - REFER PARTITION DRAWINGS

XXX-XX-XX CEILING/SOFFT TAG - REFER EXTERNAL & INTERNAL FINISHES SCHEDULE

XXX-XX-XX FURNITURE/DINERY TAG - REFER JOINERY SCHEDULE

XXX-XX-XX DOOR NUMBER - REFER DOOR SCHEDULE

XXX-XX-XX WINDOW NUMBER - REFER WINDOW SCHEDULE

XXX-XX-XX MATERIAL/ELEMENT/FINISH TAG - REFER FINISHES SCHEDULES & RELEVANT SCHEDULE

XXX-XX-XX PAINT TAG - REFER PAINT SCHEDULE

REV	DATE	DESCRIPTION
1	08.10.2019	DA ISSUE
2	08.09.2020	REVISED DA ISSUE

ARCHITECT

MYERS ELLYETT

architecture + interior design

BRISBANE

21 Agars St,
Paddington, QLD 4064
AUSTRALIA
t +61(0)7 3876 6040

www.myersellyett.com.au
mail@myersellyett.com.au
ACN 607 789 444

PROJECT

JONSON ST MIXED-USE
DEVELOPMENT

SHEET TITLE


PODIUM SECTION 02

PROJECT NUMBER	200604	REVIEWED
COORDINATED		APPROVED
SCALE 100% @ A1		NORTH POINT

As indicated

PHASE	DRAWING NUMBER	REVISION
	TP1.18	2



NOT FOR CONSTRUCTION

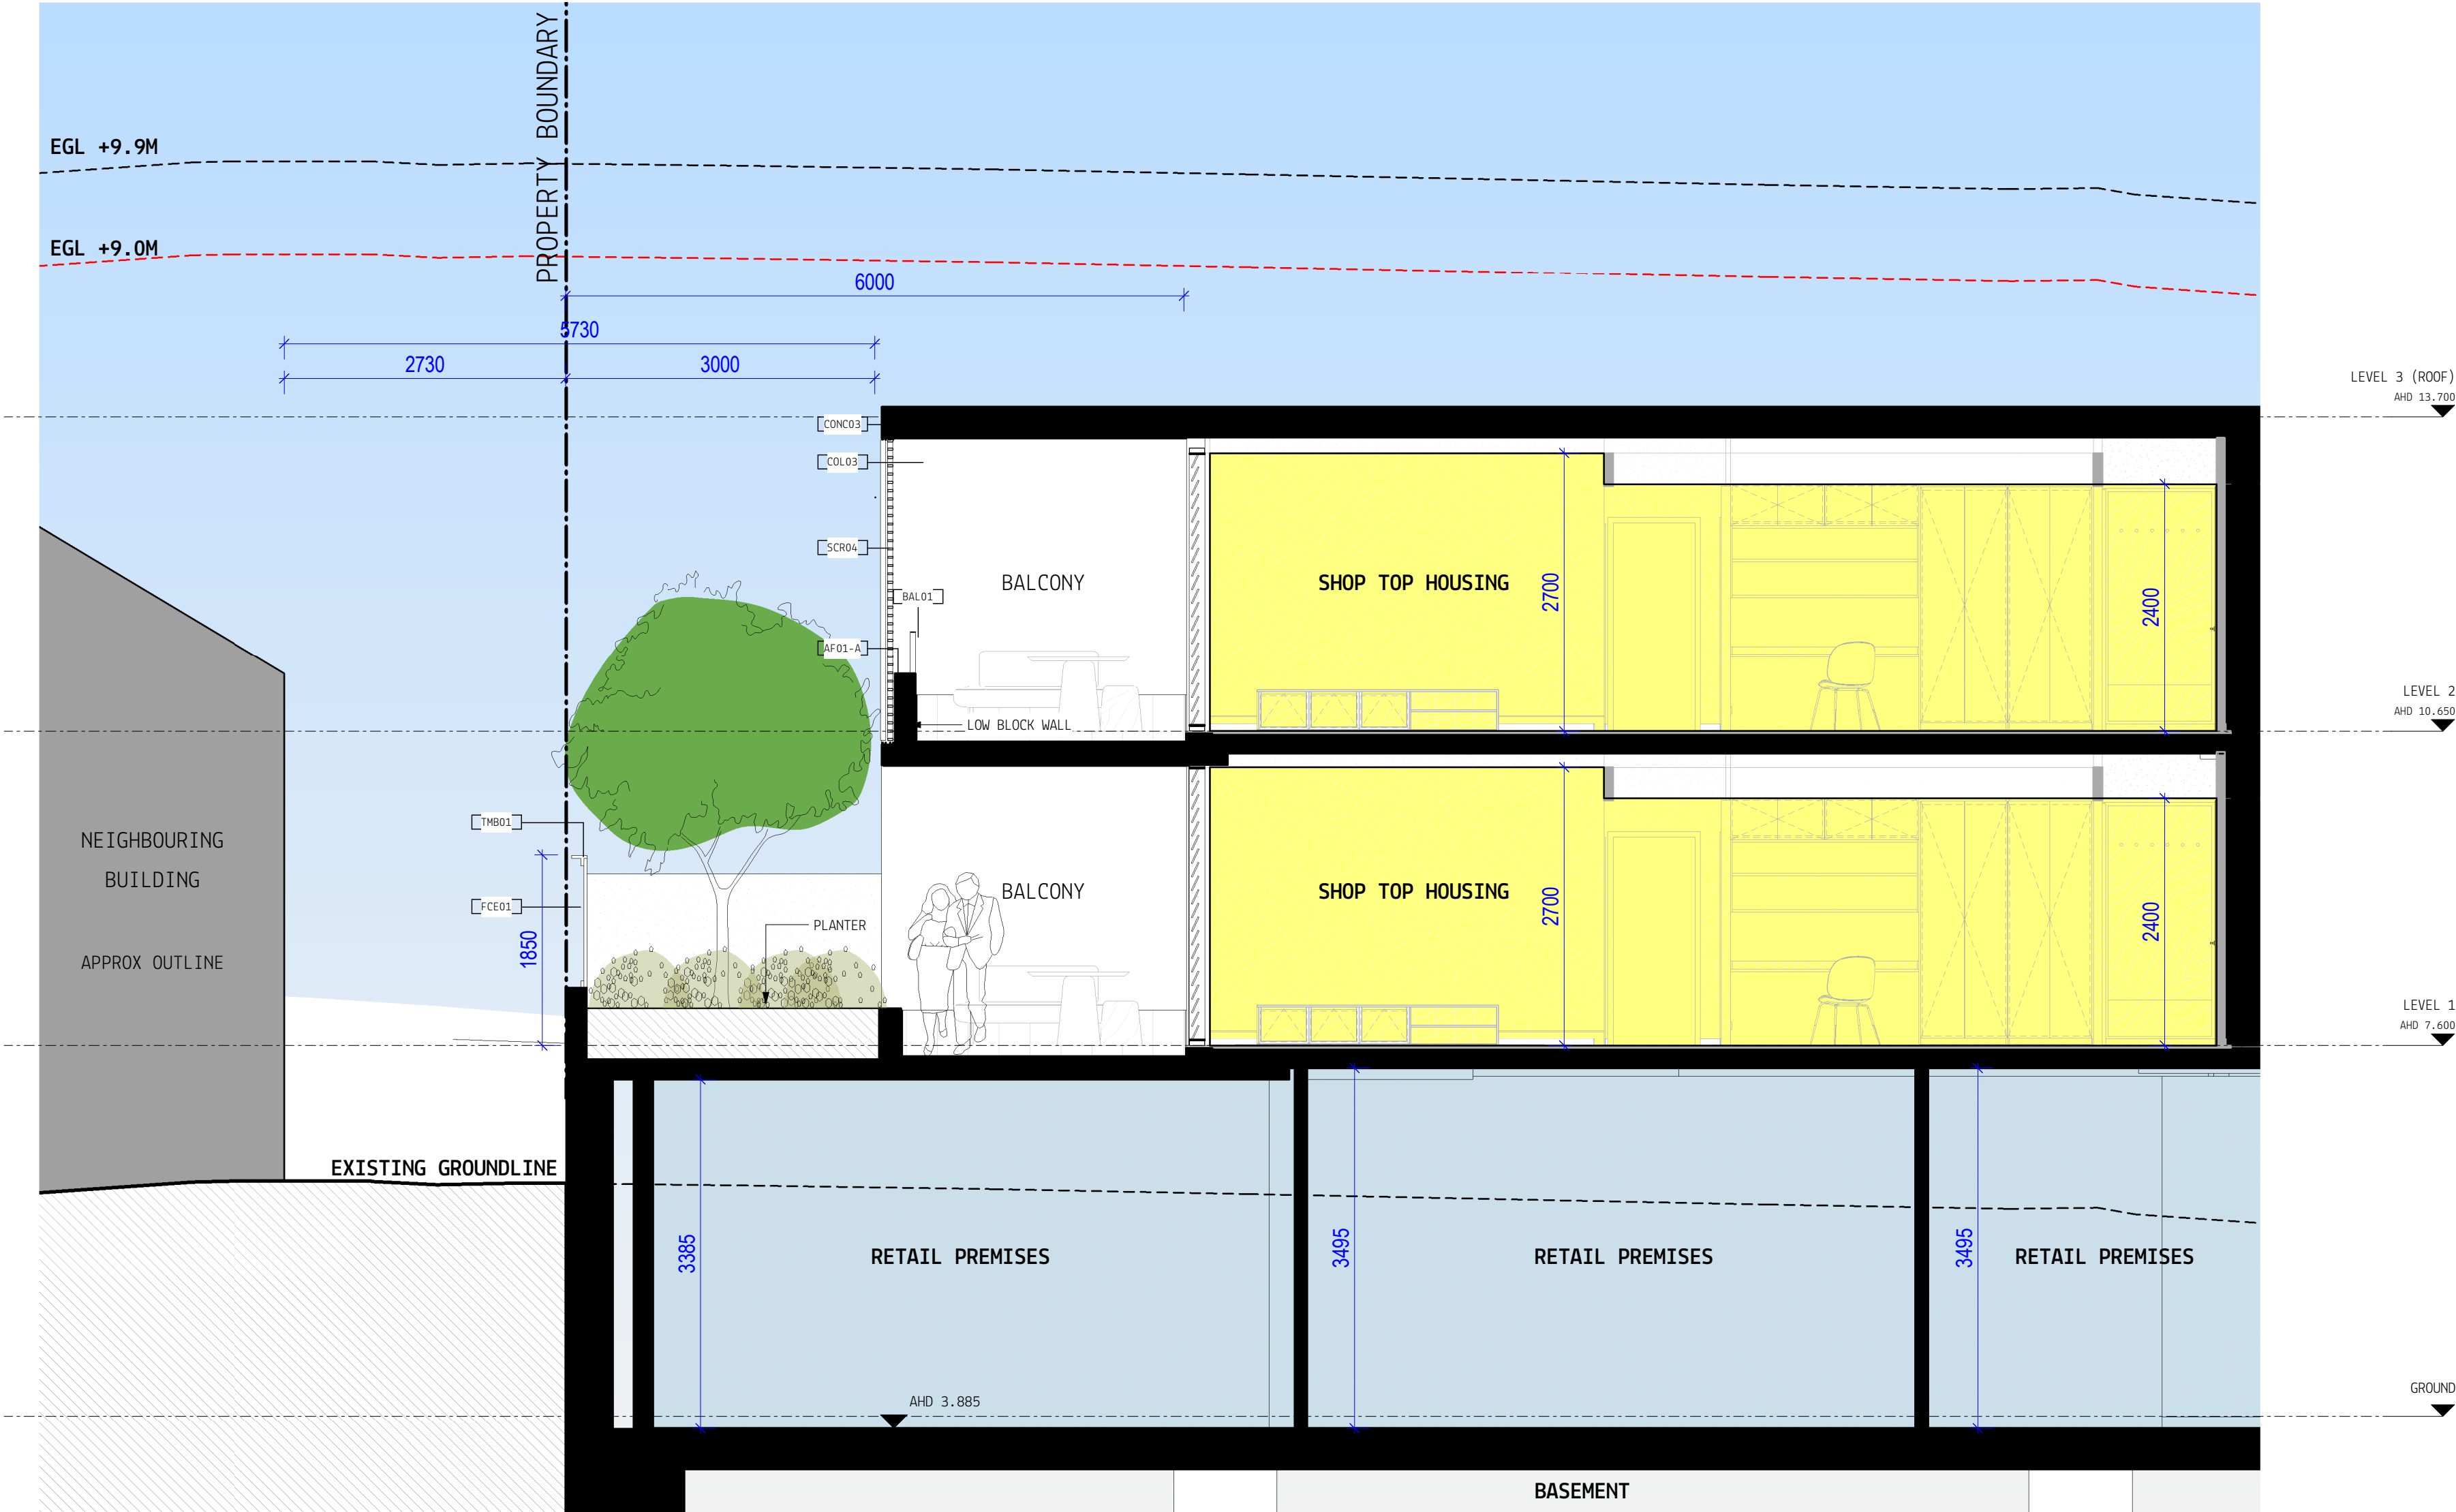


PODIUM SECTION 02
SCALE 1 : 50

BUILDING 1 (NORTH)

APPROX 74.0 M2 HIGHER THAN 9.0M EGL

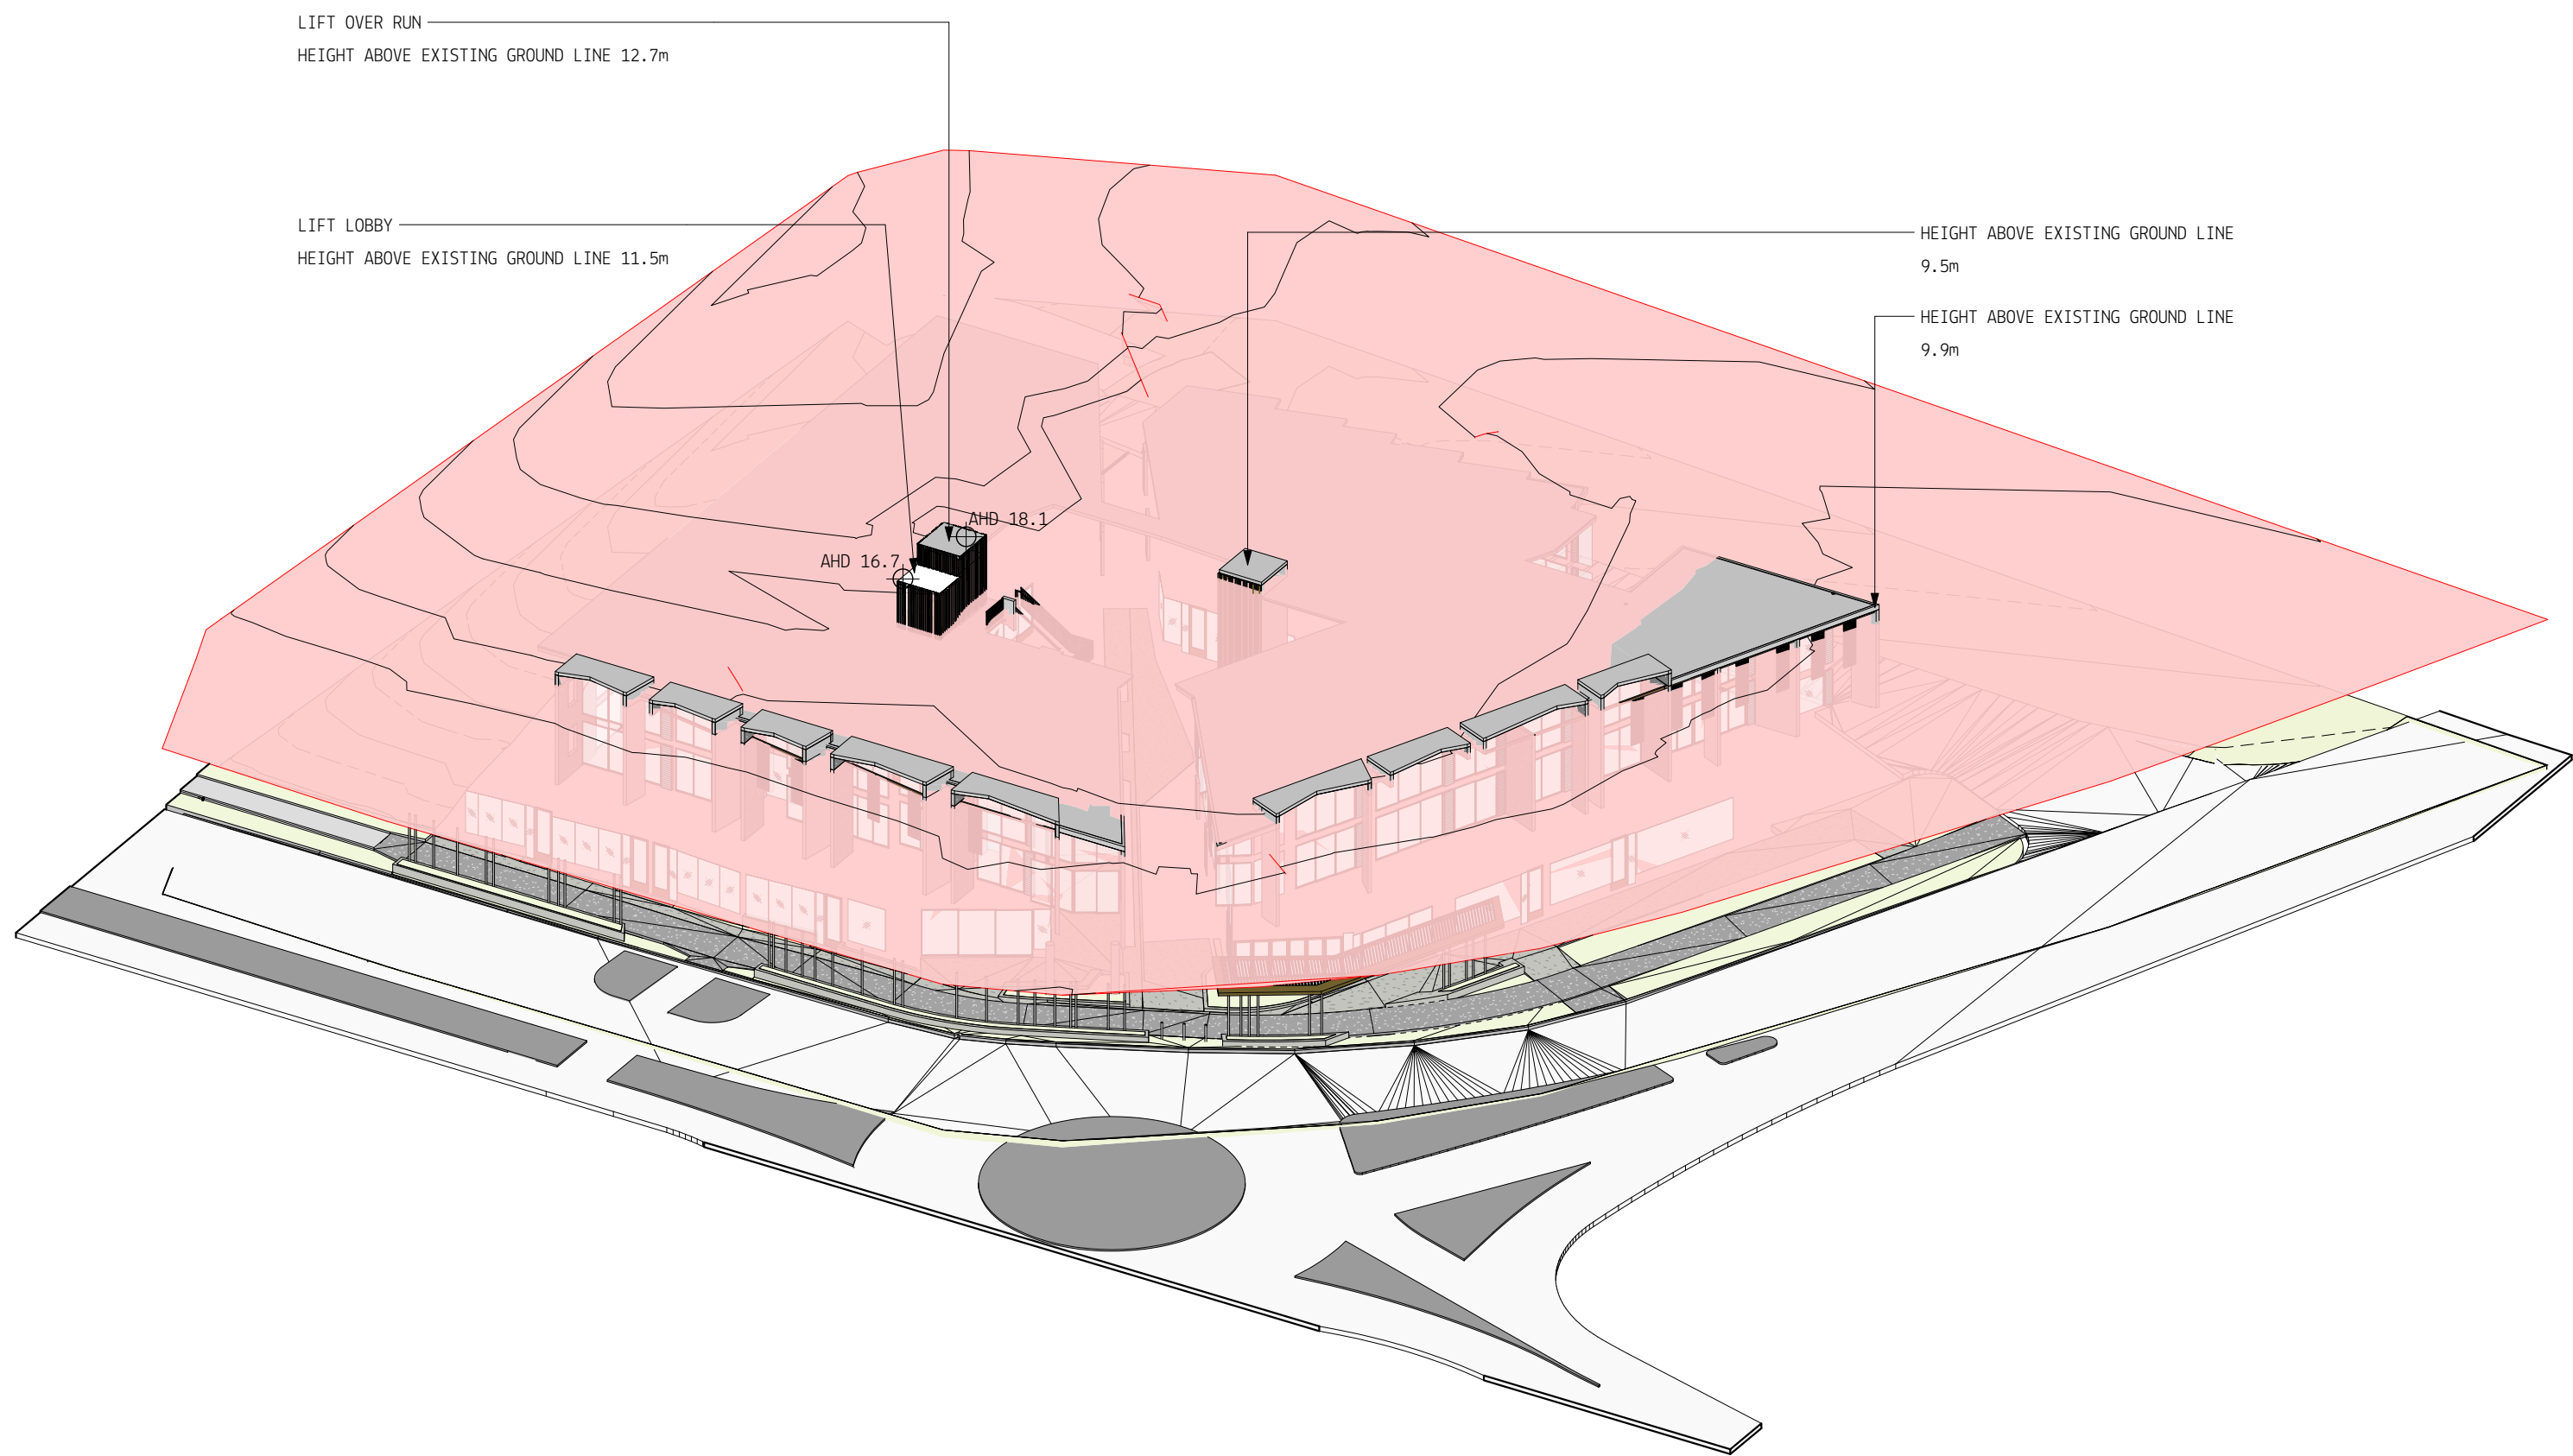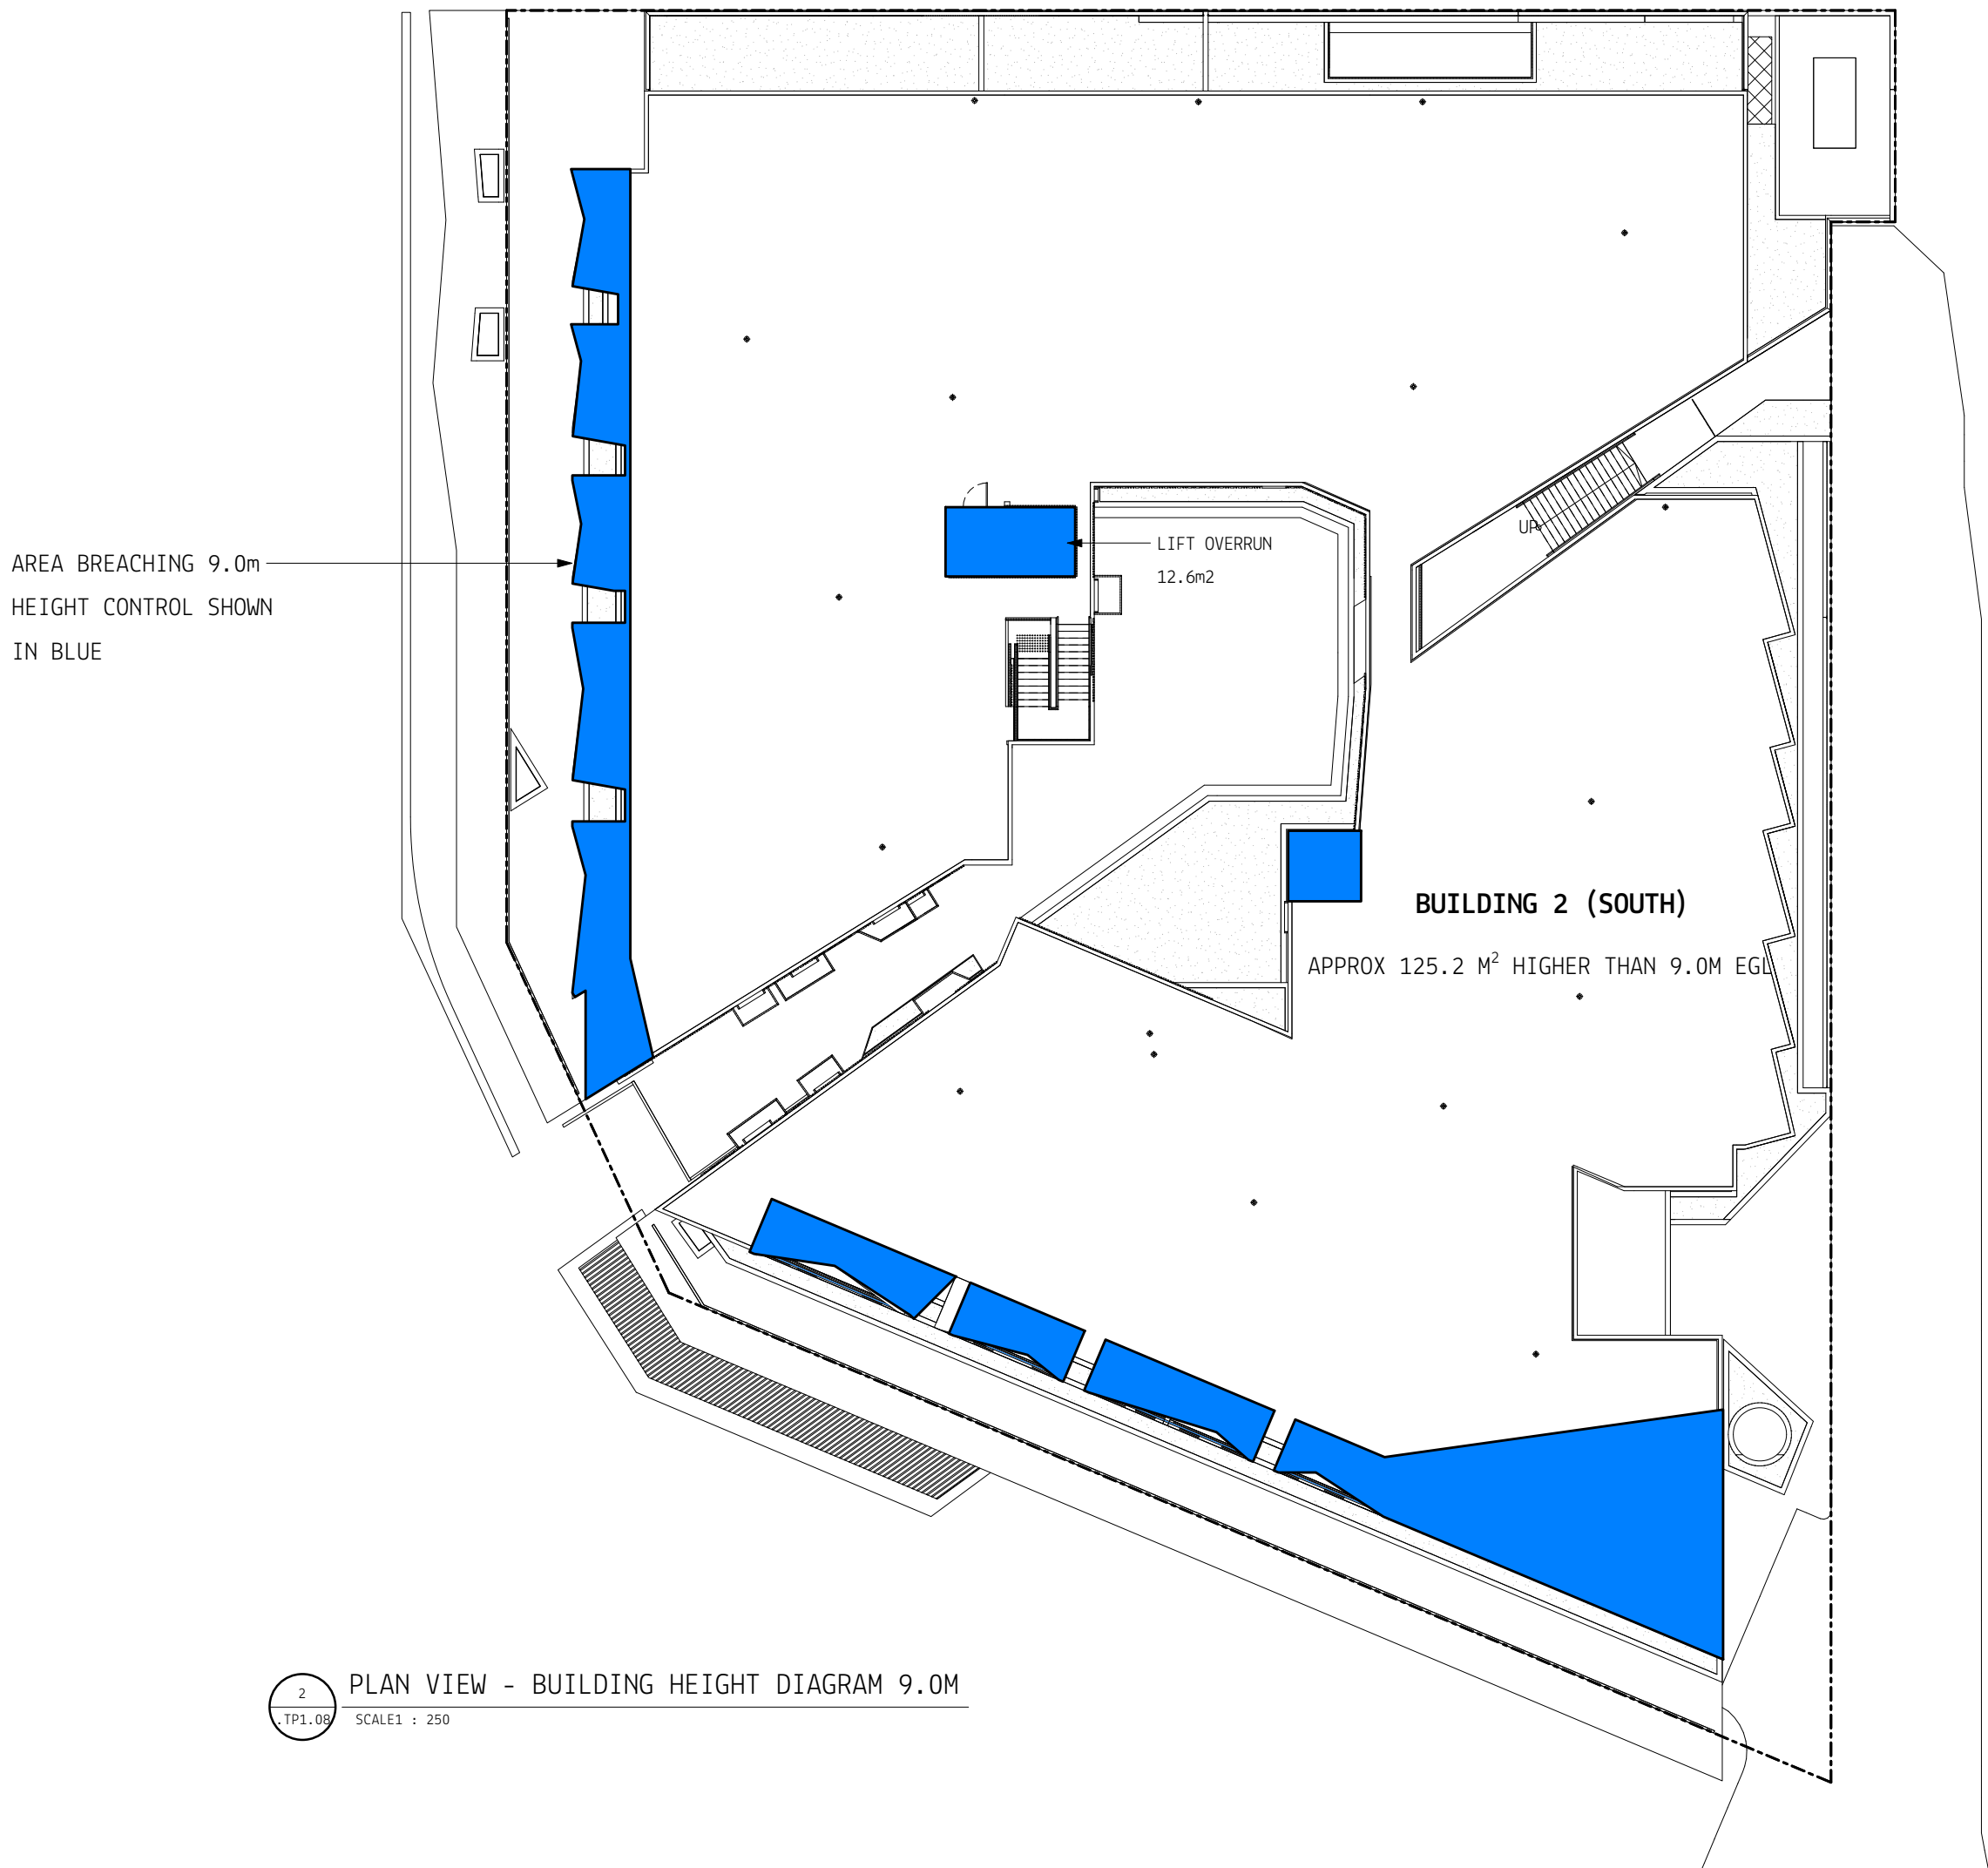

KEY PLAN

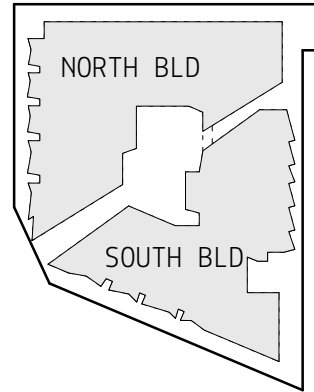

CLIENT



BUILDER

DISCLAIMER

MYERS ELLYETT Pty. Ltd. retains all common law, statutory law and other rights including copyright and intellectual property rights in respect of this document. The recipient indemnifies MYERS ELLYETT Property Pty. Ltd. against all claims resulting from use of this document for any purpose other than its intended use, unauthorized changes or reuse of the document on other projects without the permission of MYERS ELLYETT Property Pty. Ltd. Under no circumstance shall transfer of this document be deemed a sale or constitute a transfer of the license to use this document.

NOTES & DRAWING LEGEND:

- PRINT DRAWING IN COLOUR
DO NOT SCALE OFF DRAWING
ALL DIMENSIONS TO BE VERIFIED ON SITE
- GF, XXX-01 ROOM NO. TAG
XXX-AB-01 XX-01 PARTITION TAG - REFER PARTITION DRAWINGS
XX-0000 XX-01 CEILING/SOFFIT TAG - REFER EXTERNAL & INTERNAL FINISHES SCHEDULE
L/111 XX-01 FURNITURE/JOINERY TAG - REFER JOINERY SCHEDULE
GF, XXX-01 DOOR NUMBER - REFER DOOR SCHEDULE
GF, A, XX-001 WINDOW NUMBER - REFER WINDOW SCHEDULE
CODE MATERIAL/ELEMENT/FINISH TAG - REFER FINISHES SCHEDULES & RELEVANT SCHEDULE
DS/A-A PAINT TAG - REFER PAINT SCHEDULE

REV	DATE	DESCRIPTION
1	08.10.2019	DA ISSUE
2	08.09.2020	REVISED DA ISSUE

ARCHITECT

MYERS ELLYETT
architecture + interior design

BRISBANE

21 Agars St,
Paddington, QLD 4064
AUSTRALIA
t +61(0)7 3876 6040
www.myersellyett.com.au
mail@myersellyett.com.au
ACN 607 789 444

PROJECT

JONSON ST MIXED-USE


DEVELOPMENT

SHEET TITLE
BUILDING HEIGHT DIAGRAM


9.0M

PROJECT NUMBER 200604	REVIEWED
COORDINATED	APPROVED
SCALE 100% @ A1 1 : 250	NORTH POINT
PHASE TP3.10	DRAWING NUMBER TP3.10
REVISION 2	


NOT FOR CONSTRUCTION

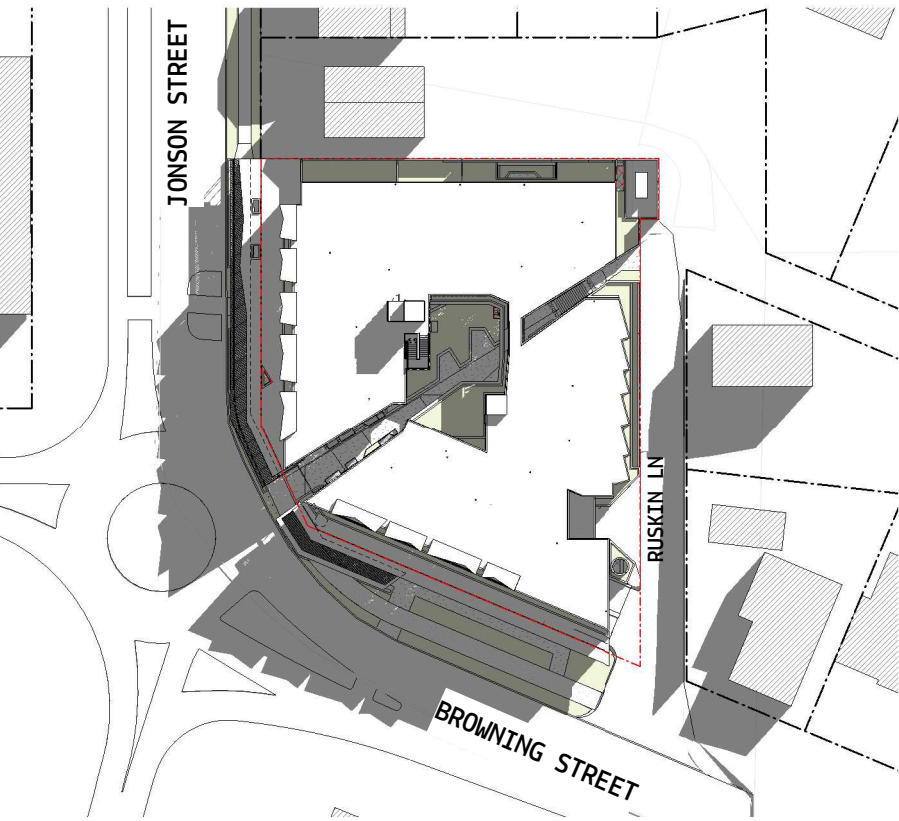


1 SITE SUN STUDY - WINTER 09AM
SCALE 1 : 500

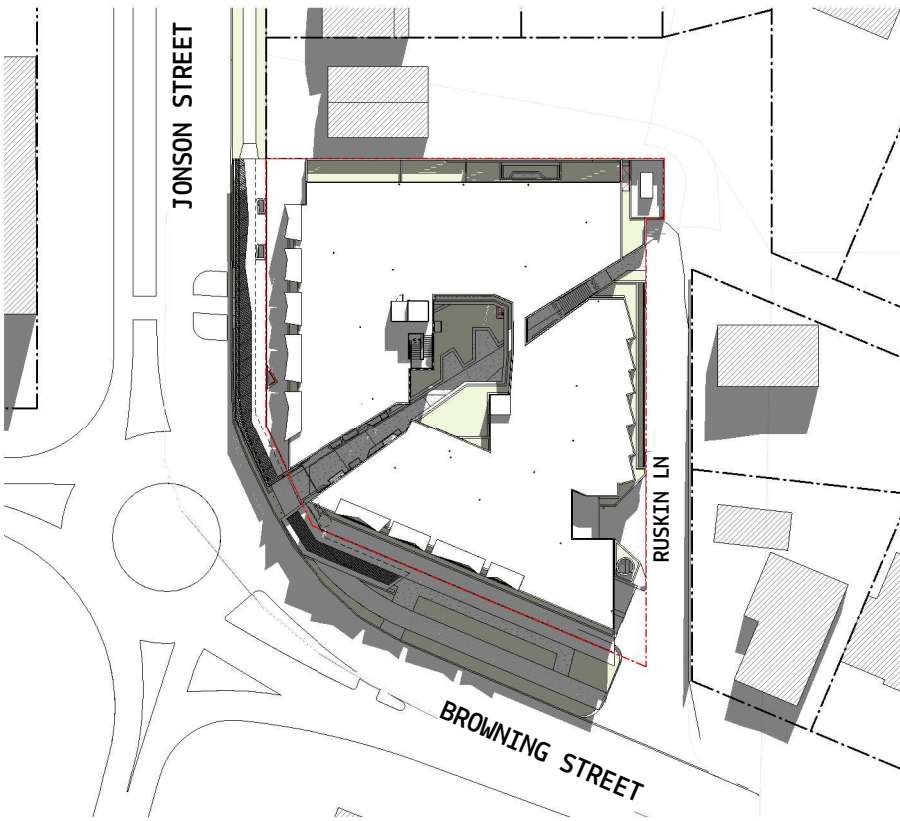


2 SITE SUN STUDY - WINTER 11AM
SCALE 1 : 500

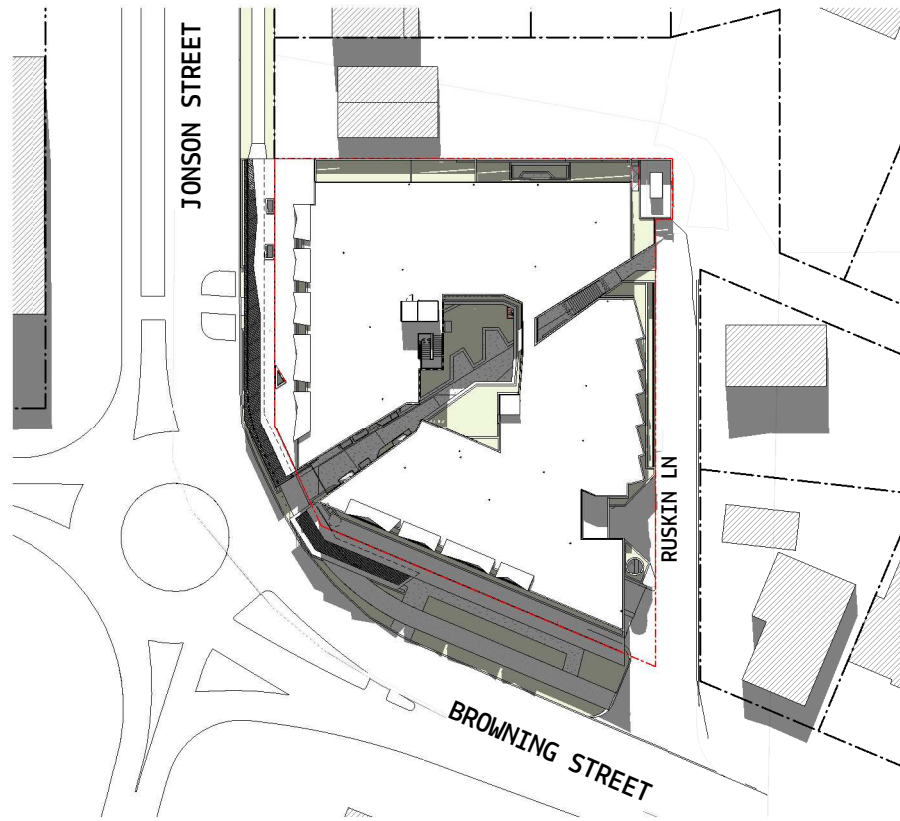

3 SITE SUN STUDY - WINTER 12PM
SCALE 1 : 500

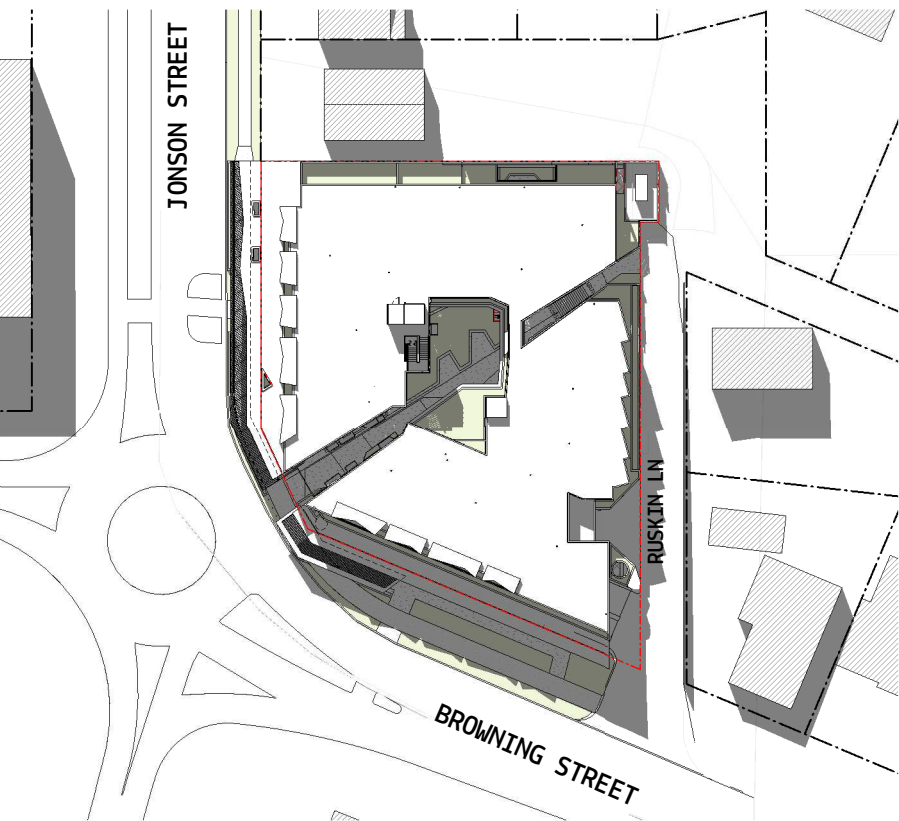

4 SITE SUN STUDY - WINTER 1PM
SCALE 1 : 500

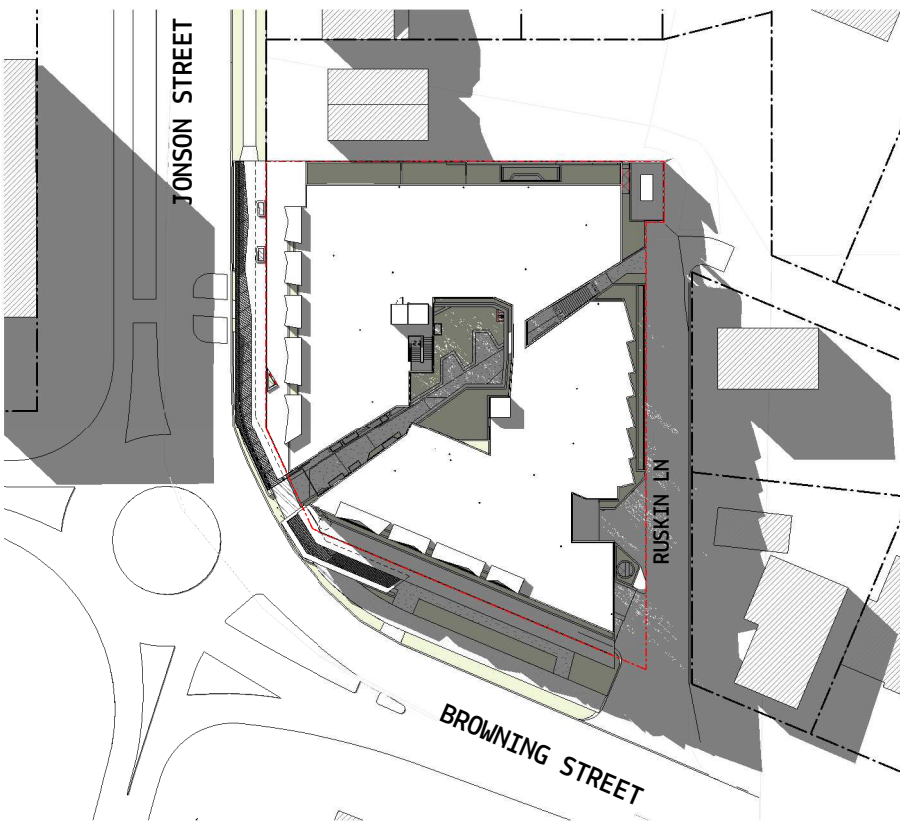

5 SITE SUN STUDY - WINTER 3PM
SCALE 1 : 500

KEY PLAN

CLIENT

BUILDER

DISCLAIMER

MYERS ELLYETT Pty. Ltd. retains all common law, statutory law and other rights including copyright and intellectual property rights in respect of this document.

The recipient indemnifies MYERS ELLYETT Property Pty. Ltd. against all claims resulting from use of this document for any purpose other than its intended use, unauthorized changes or reuse of the document on other projects without the permission of MYERS ELLYETT Property Pty. Ltd.

Under no circumstance shall transfer of this document be deemed a sale or constitute a transfer of the license to use this document.

NOTES & DRAWING LEGEND:

PRINT DRAWING IN COLOUR
DO NOT SCALE OFF DRAWING
ALL DIMENSIONS TO BE VERIFIED ON SITE

OF XXX-01 ROOM NO. TAG

XYX-AA-BB PARTITION TAG - REFER PARTITION DRAWINGS

XX-XX-XX CEILING/ROFFIT TAG - REFER EXTERNAL & INTERNAL FINISHES SCHEDULE

XX-XX-XX FURNITURE/FIXTURE TAG - REFER JOINERY SCHEDULE

OF-XX-01 DOOR NUMBER - REFER DOOR SCHEDULE

OF-X-XX-01 WINDOW NUMBER - REFER WINDOW SCHEDULE

XX-XX MATERIAL/ELEMENT/FINISH TAG - REFER FINISHES SCHEDULES & RELEVANT SCHEDULE

XX-X-X PAINT TAG - REFER PAINT SCHEDULE

REV	DATE	DESCRIPTION
1	08.10.2019	DA ISSUE
2	08.09.2020	REVISED DA ISSUE

ARCHITECT

MYERS ELLYETT

architecture + interior design

BRISBANE

21 Agars St.,
Paddington, QLD 4064
AUSTRALIA
t +61(0)7 3876 6040

www.myersellyett.com.au

mail@myersellyett.com.au

ACN 607 789 444


PROJECT

JONSON ST MIXED-USE
DEVELOPMENT


SHEET TITLE
SUNSHADING DIAGRAMS

PROJECT NUMBER 200604	REVIEWED
COORDINATED	APPROVED
SCALE 100% @ A1 1 : 500	NORTH POINT
PHASE DRAWING NUMBER TP3.06	REVISION 2


NOT FOR CONSTRUCTION

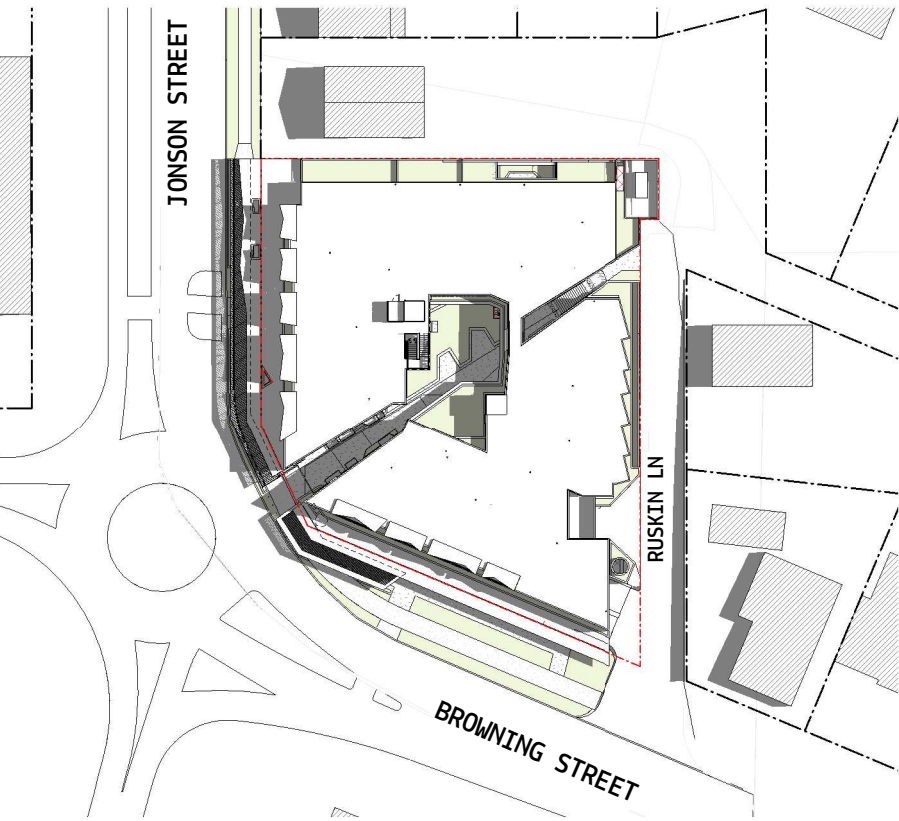


1 SITE SUN STUDY - SUMMER 09AM
TP3.00 SCALE 1 : 500

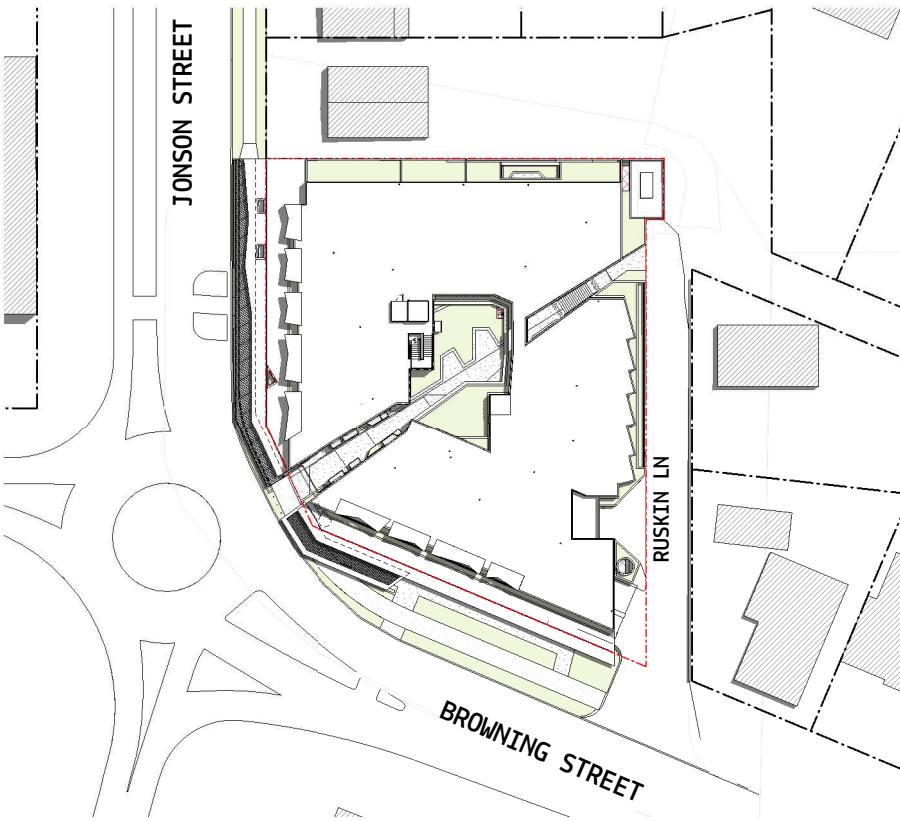


2 SITE SUN STUDY - SUMMER 11AM
TP3.00 SCALE 1 : 500

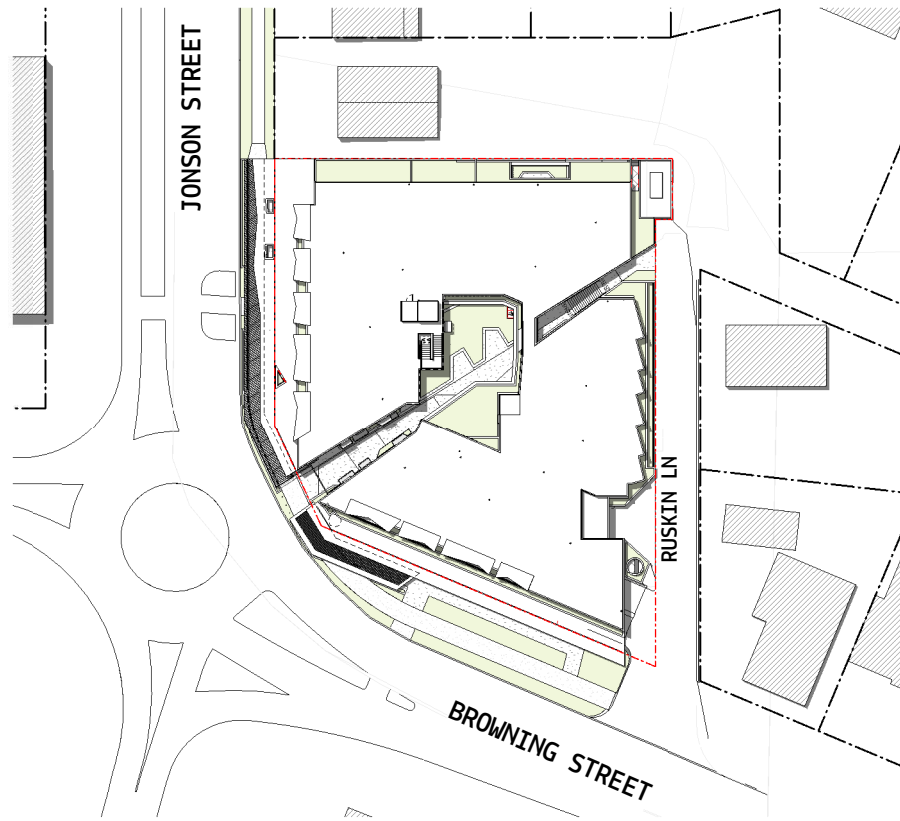

3 SITE SUN STUDY - SUMMER 12PM
TP3.00 SCALE 1 : 500

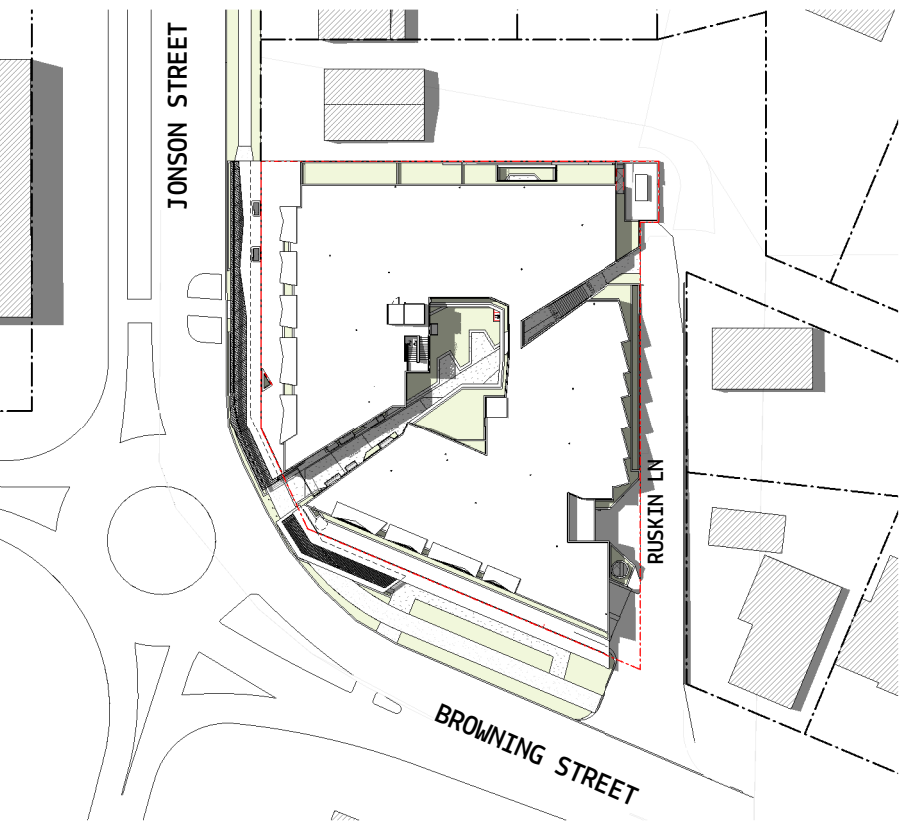

4 SITE SUN STUDY - SUMMER 1PM
TP3.00 SCALE 1 : 500

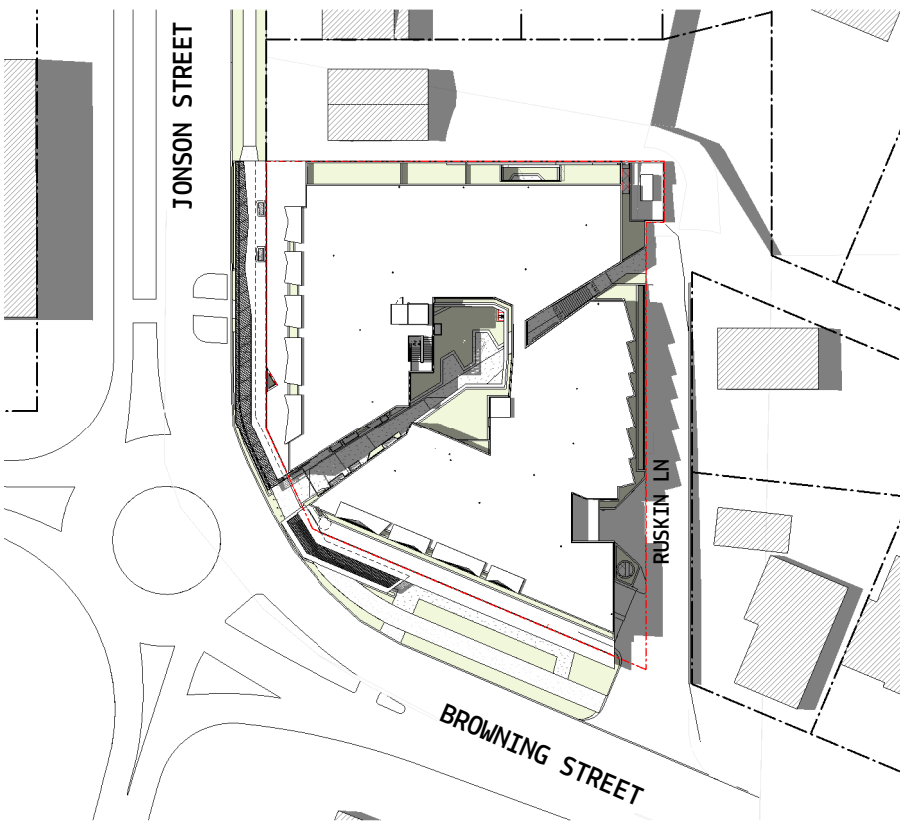

5 SITE SUN STUDY - SUMMER 3PM
TP3.00 SCALE 1 : 500

KEY PLAN

CLIENT

BUILDER

DISCLAIMER

MYERS ELLYETT Pty. Ltd. retains all common law, statutory law and other rights including copyright and intellectual property rights in respect of this document.

The recipient indemnifies MYERS ELLYETT Property Pty. Ltd. against all claims resulting from use of this document for any purpose other than its intended use, unauthorized changes or reuse of the document on other projects without the permission of MYERS ELLYETT Property Pty. Ltd.

Under no circumstance shall transfer of this document be deemed a sale or constitute a transfer of the license to use this document.

NOTES & DRAWING LEGEND:

PRINT DRAWING IN COLOUR
DO NOT SCALE OFF DRAWING
ALL DIMENSIONS TO BE VERIFIED ON SITE

OF XXX-01 ROOM NO. TAG

XYX-AA-BB PARTITION TAG - REFER PARTITION DRAWINGS

XYX-AA-BB CEILING/ROFFIT TAG - REFER EXTERNAL & INTERNAL FINISHES SCHEDULE

XYX-AA-BB FURNITURE/JOINERY TAG - REFER JOINERY SCHEDULE

OF-XX-XX DOOR NUMBER - REFER DOOR SCHEDULE

OF-X-XX-XX WINDOW NUMBER - REFER WINDOW SCHEDULE

XXX MATERIAL/ELEMENT/FINISH TAG - REFER FINISHES SCHEDULES & RELEVANT SCHEDULE

XYX-A PAINT TAG - REFER PAINT SCHEDULE

REV	DATE	DESCRIPTION
1	08.10.2019	DA ISSUE
2	08.09.2020	REVISED DA ISSUE

ARCHITECT

MYERS ELLYETT

architecture + interior design

BRISBANE

21 Agars St.,
Paddington, QLD 4064
AUSTRALIA
t +61(0)7 3876 6040

www.myersellyett.com.au

mail@myersellyett.com.au

ACN 607 789 444

PROJECT

JONSON ST MIXED-USE
DEVELOPMENT

SHEET TITLE
SUNSHADING DIAGRAMS

PROJECT NUMBER 200604	REVIEWED
COORDINATED	APPROVED
SCALE 100% @ A1 1 : 500	NORTH POINT
PHASE TP3.07	REVISION 2

NOT FOR CONSTRUCTION