



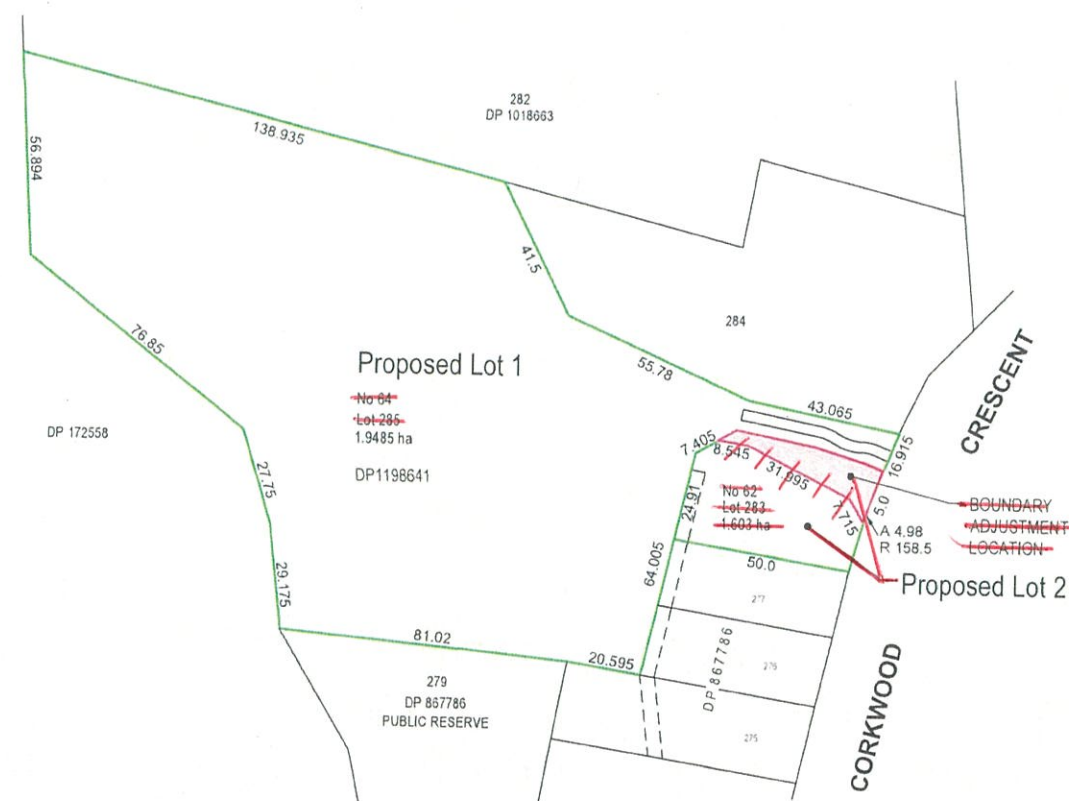

SITE PLAN
SCALE 1:2000

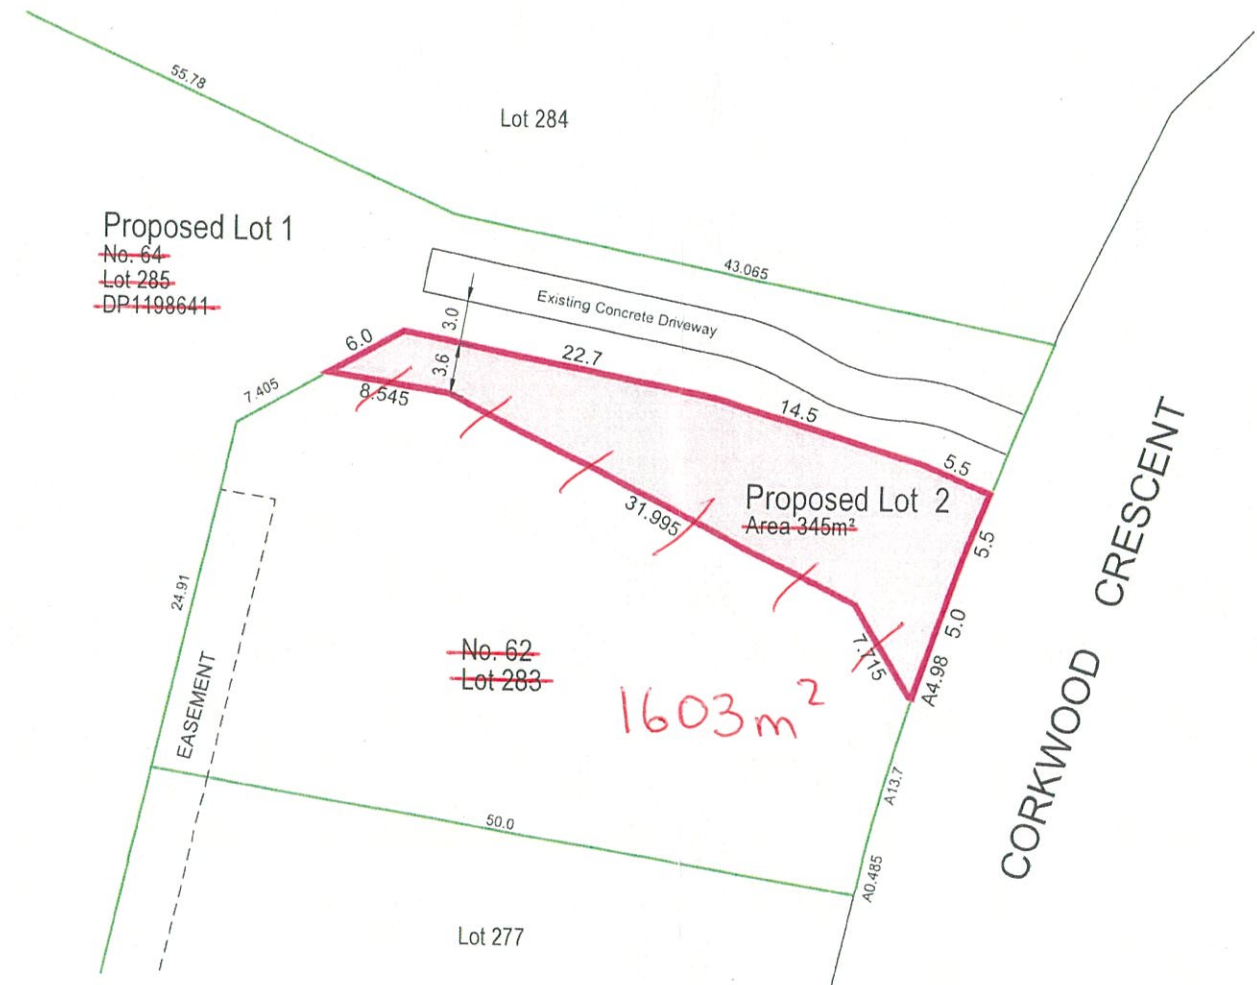

PROPOSED BOUNDARY ADJUSTMENT (SUBDIVISION)
SCALE 1:500

Plan of Subdivision

Issue		Date		Description		App'd	
A		16/08/2019		DA SUBMISSION		SN	
<table border="1"> <tr> <td>Client</td> <td>R. KEMPNICH</td> <td>Project</td> <td>PROPOSED BOUNDARY ADJUSTMENT LOT 283 LOT 285 DP1198641 62-64 CORKWOOD CRESCENT, SUFFOLK PARK</td> <td>Title</td> <td>PROPOSED BOUNDARY ADJUSTMENT (SUBDIVISION)</td> <td colspan="2"> ARDILL PAYNE ENGINEERS PLANNERS SURVEYORS ENVIRONMENTAL PROJECT MANAGEMENT BALLINA 45 River Street Ph. 02 6686 3280 GUNNEDAH 285 Conadilly Street Ph. 02 6742 9955 A.B.N. 51 808 558 977 e-mail: info@ardillpayne.com.au </td> </tr> <tr> <td colspan="6"> Do not scale drawing. Use written dimensions only. This plan is copyright © All rights reserved. </td> <td colspan="2"> <table border="1"> <tr> <td>Designed</td> <td>JK</td> <td>Scale</td> <td>VARIOUS - REFER PLAN</td> </tr> <tr> <td>Drawn</td> <td>SN</td> <td>File Name</td> <td>10046-Fig1A.dwg</td> </tr> <tr> <td>Checked</td> <td>JK</td> <td>Date</td> <td>AUG 2019</td> </tr> <tr> <td>Approved</td> <td></td> <td>Datum</td> <td>AHD</td> </tr> <tr> <td>Job No.</td> <td>10046</td> <td>Dwg No.</td> <td>FIG1</td> </tr> <tr> <td>Issue</td> <td>A</td> <td></td> <td></td> </tr> </table> </td> </tr> </table>								Client	R. KEMPNICH	Project	PROPOSED BOUNDARY ADJUSTMENT LOT 283 LOT 285 DP1198641 62-64 CORKWOOD CRESCENT, SUFFOLK PARK	Title	PROPOSED BOUNDARY ADJUSTMENT (SUBDIVISION)	ARDILL PAYNE ENGINEERS PLANNERS SURVEYORS ENVIRONMENTAL PROJECT MANAGEMENT BALLINA 45 River Street Ph. 02 6686 3280 GUNNEDAH 285 Conadilly Street Ph. 02 6742 9955 A.B.N. 51 808 558 977 e-mail: info@ardillpayne.com.au		Do not scale drawing. Use written dimensions only. This plan is copyright © All rights reserved.						<table border="1"> <tr> <td>Designed</td> <td>JK</td> <td>Scale</td> <td>VARIOUS - REFER PLAN</td> </tr> <tr> <td>Drawn</td> <td>SN</td> <td>File Name</td> <td>10046-Fig1A.dwg</td> </tr> <tr> <td>Checked</td> <td>JK</td> <td>Date</td> <td>AUG 2019</td> </tr> <tr> <td>Approved</td> <td></td> <td>Datum</td> <td>AHD</td> </tr> <tr> <td>Job No.</td> <td>10046</td> <td>Dwg No.</td> <td>FIG1</td> </tr> <tr> <td>Issue</td> <td>A</td> <td></td> <td></td> </tr> </table>		Designed	JK	Scale	VARIOUS - REFER PLAN	Drawn	SN	File Name	10046-Fig1A.dwg	Checked	JK	Date	AUG 2019	Approved		Datum	AHD	Job No.	10046	Dwg No.	FIG1	Issue	A		
Client	R. KEMPNICH	Project	PROPOSED BOUNDARY ADJUSTMENT LOT 283 LOT 285 DP1198641 62-64 CORKWOOD CRESCENT, SUFFOLK PARK	Title	PROPOSED BOUNDARY ADJUSTMENT (SUBDIVISION)	ARDILL PAYNE ENGINEERS PLANNERS SURVEYORS ENVIRONMENTAL PROJECT MANAGEMENT BALLINA 45 River Street Ph. 02 6686 3280 GUNNEDAH 285 Conadilly Street Ph. 02 6742 9955 A.B.N. 51 808 558 977 e-mail: info@ardillpayne.com.au	
Do not scale drawing. Use written dimensions only. This plan is copyright © All rights reserved.						<table border="1"> <tr> <td>Designed</td> <td>JK</td> <td>Scale</td> <td>VARIOUS - REFER PLAN</td> </tr> <tr> <td>Drawn</td> <td>SN</td> <td>File Name</td> <td>10046-Fig1A.dwg</td> </tr> <tr> <td>Checked</td> <td>JK</td> <td>Date</td> <td>AUG 2019</td> </tr> <tr> <td>Approved</td> <td></td> <td>Datum</td> <td>AHD</td> </tr> <tr> <td>Job No.</td> <td>10046</td> <td>Dwg No.</td> <td>FIG1</td> </tr> <tr> <td>Issue</td> <td>A</td> <td></td> <td></td> </tr> </table>		Designed	JK	Scale	VARIOUS - REFER PLAN	Drawn	SN	File Name	10046-Fig1A.dwg	Checked	JK	Date	AUG 2019	Approved		Datum	AHD	Job No.	10046	Dwg No.	FIG1	Issue	A																		
Designed	JK	Scale	VARIOUS - REFER PLAN	
Drawn	SN	File Name	10046-Fig1A.dwg	
Checked	JK	Date	AUG 2019	
Approved		Datum	AHD	
Job No.	10046	Dwg No.	FIG1	
Issue	A	