

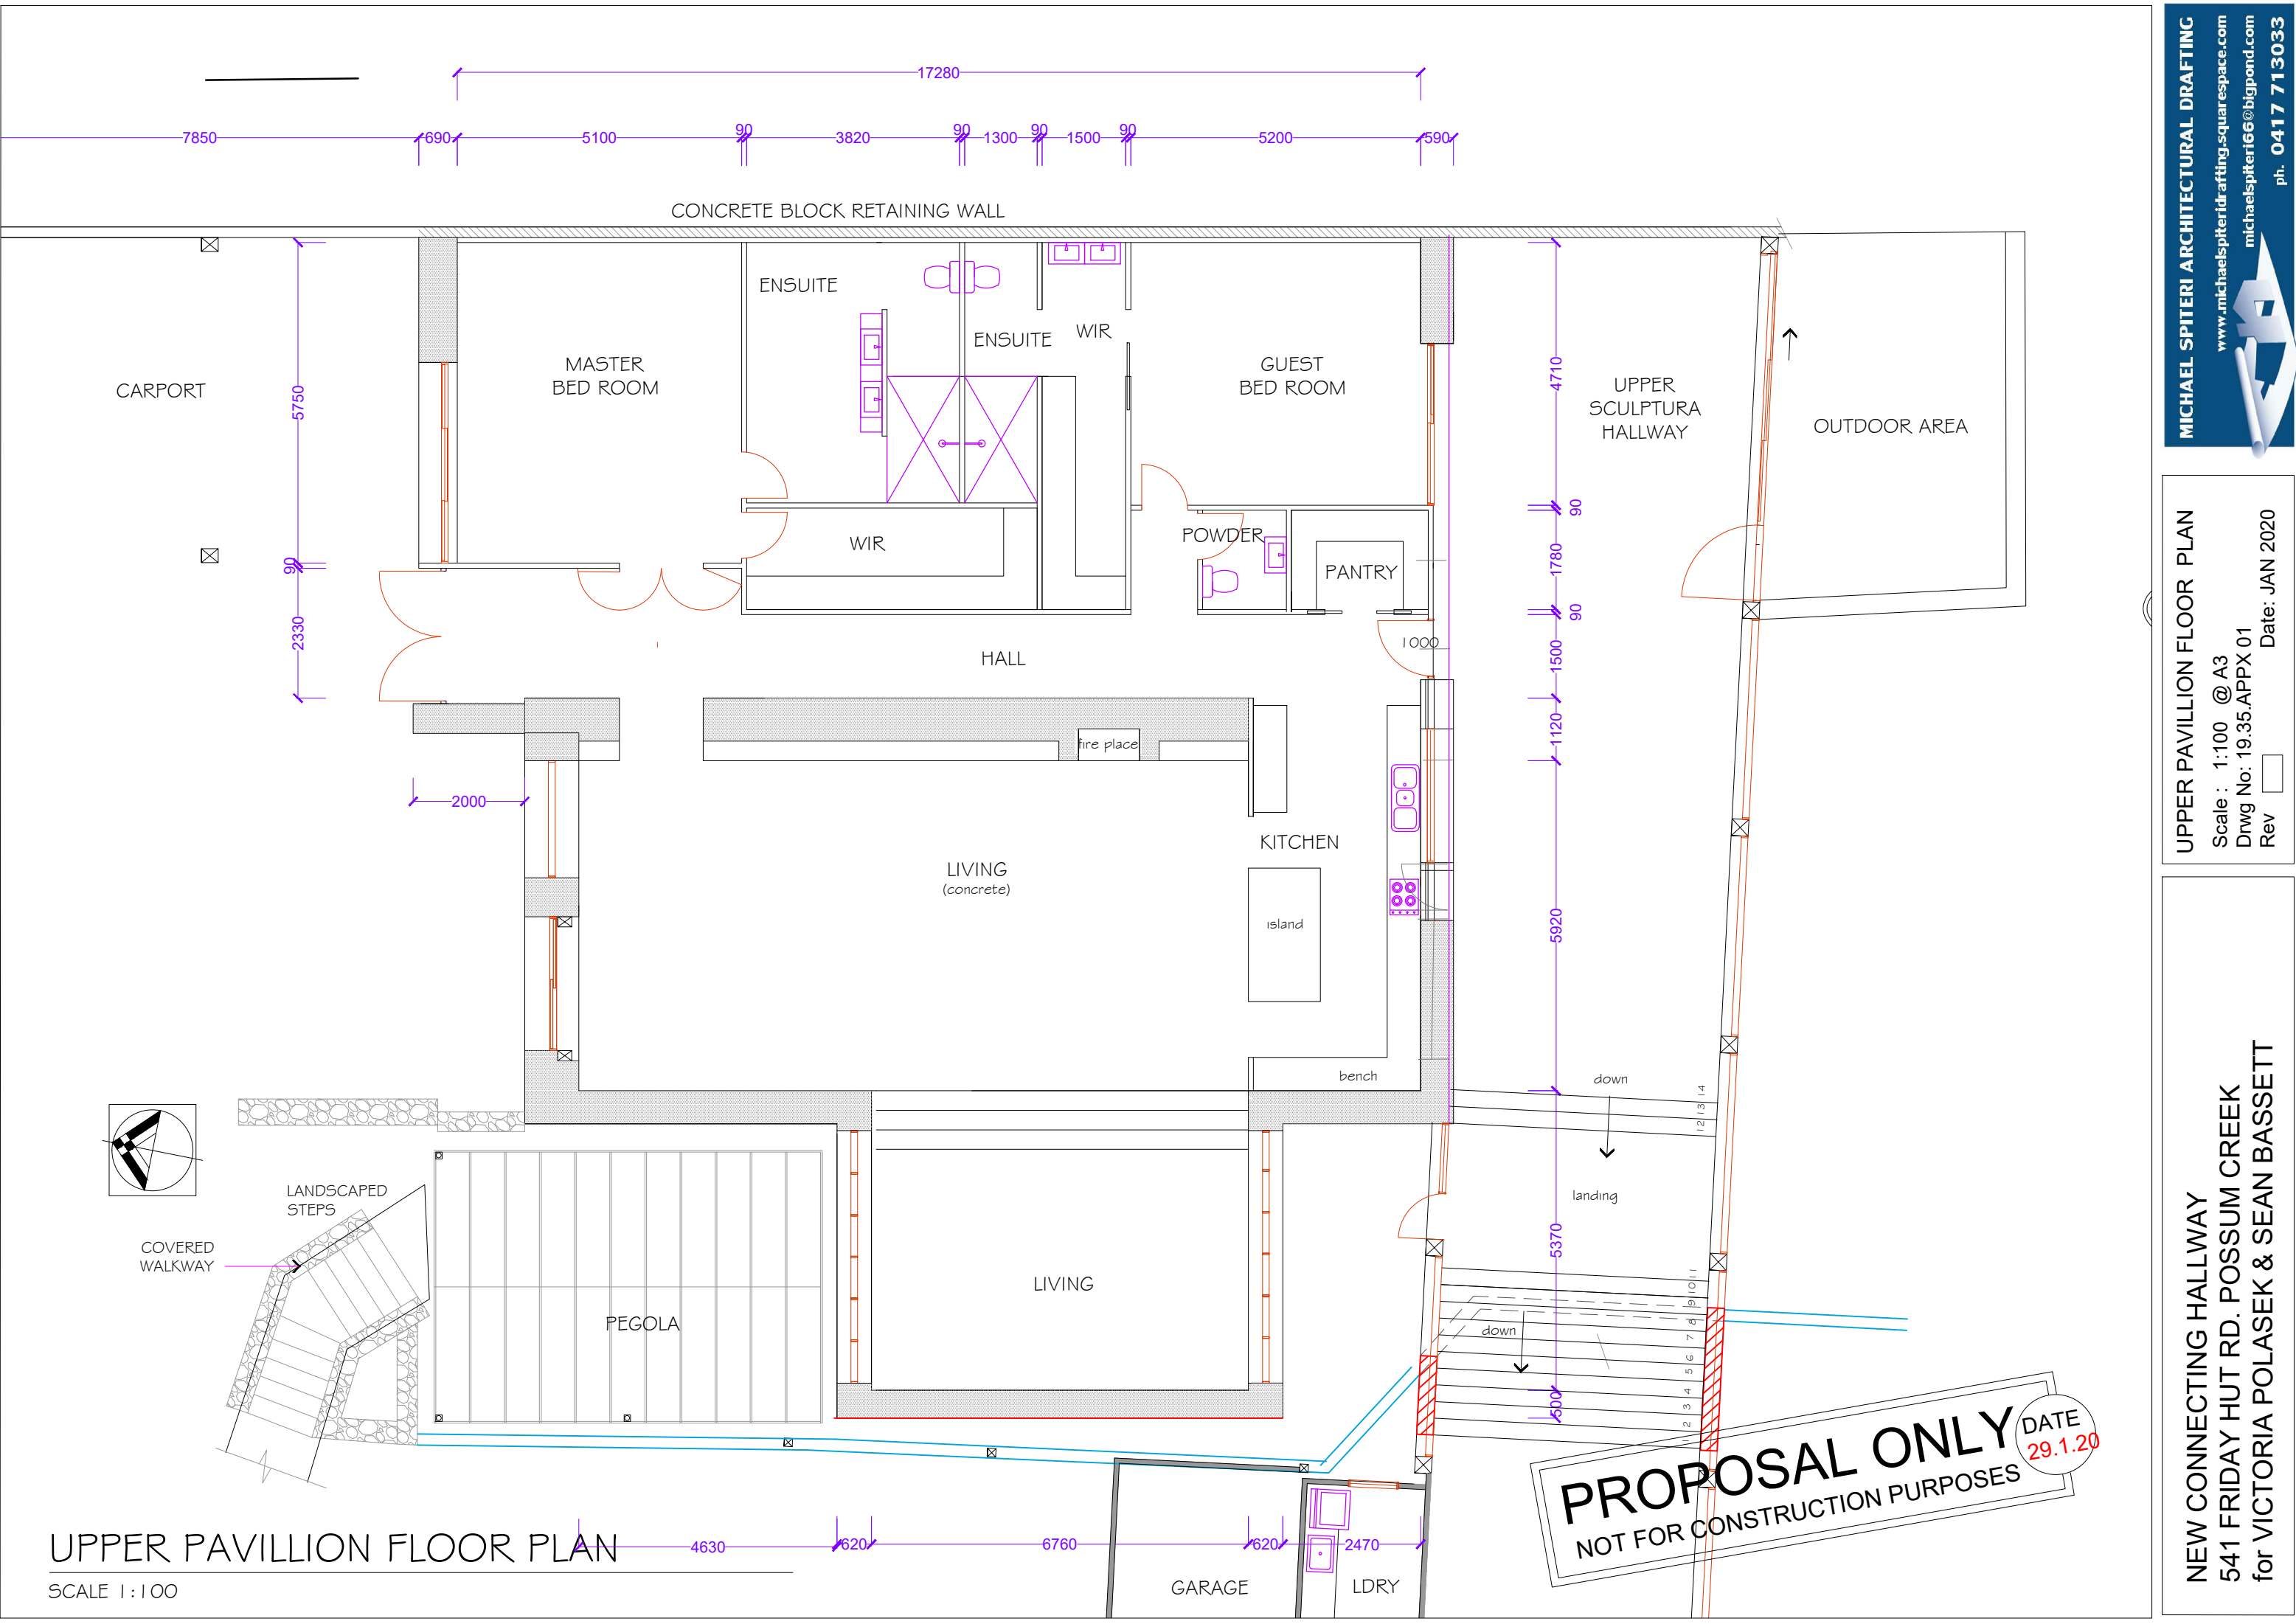


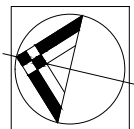

UPPER PAVILLION FLOOR PLAN

SCALE 1:100

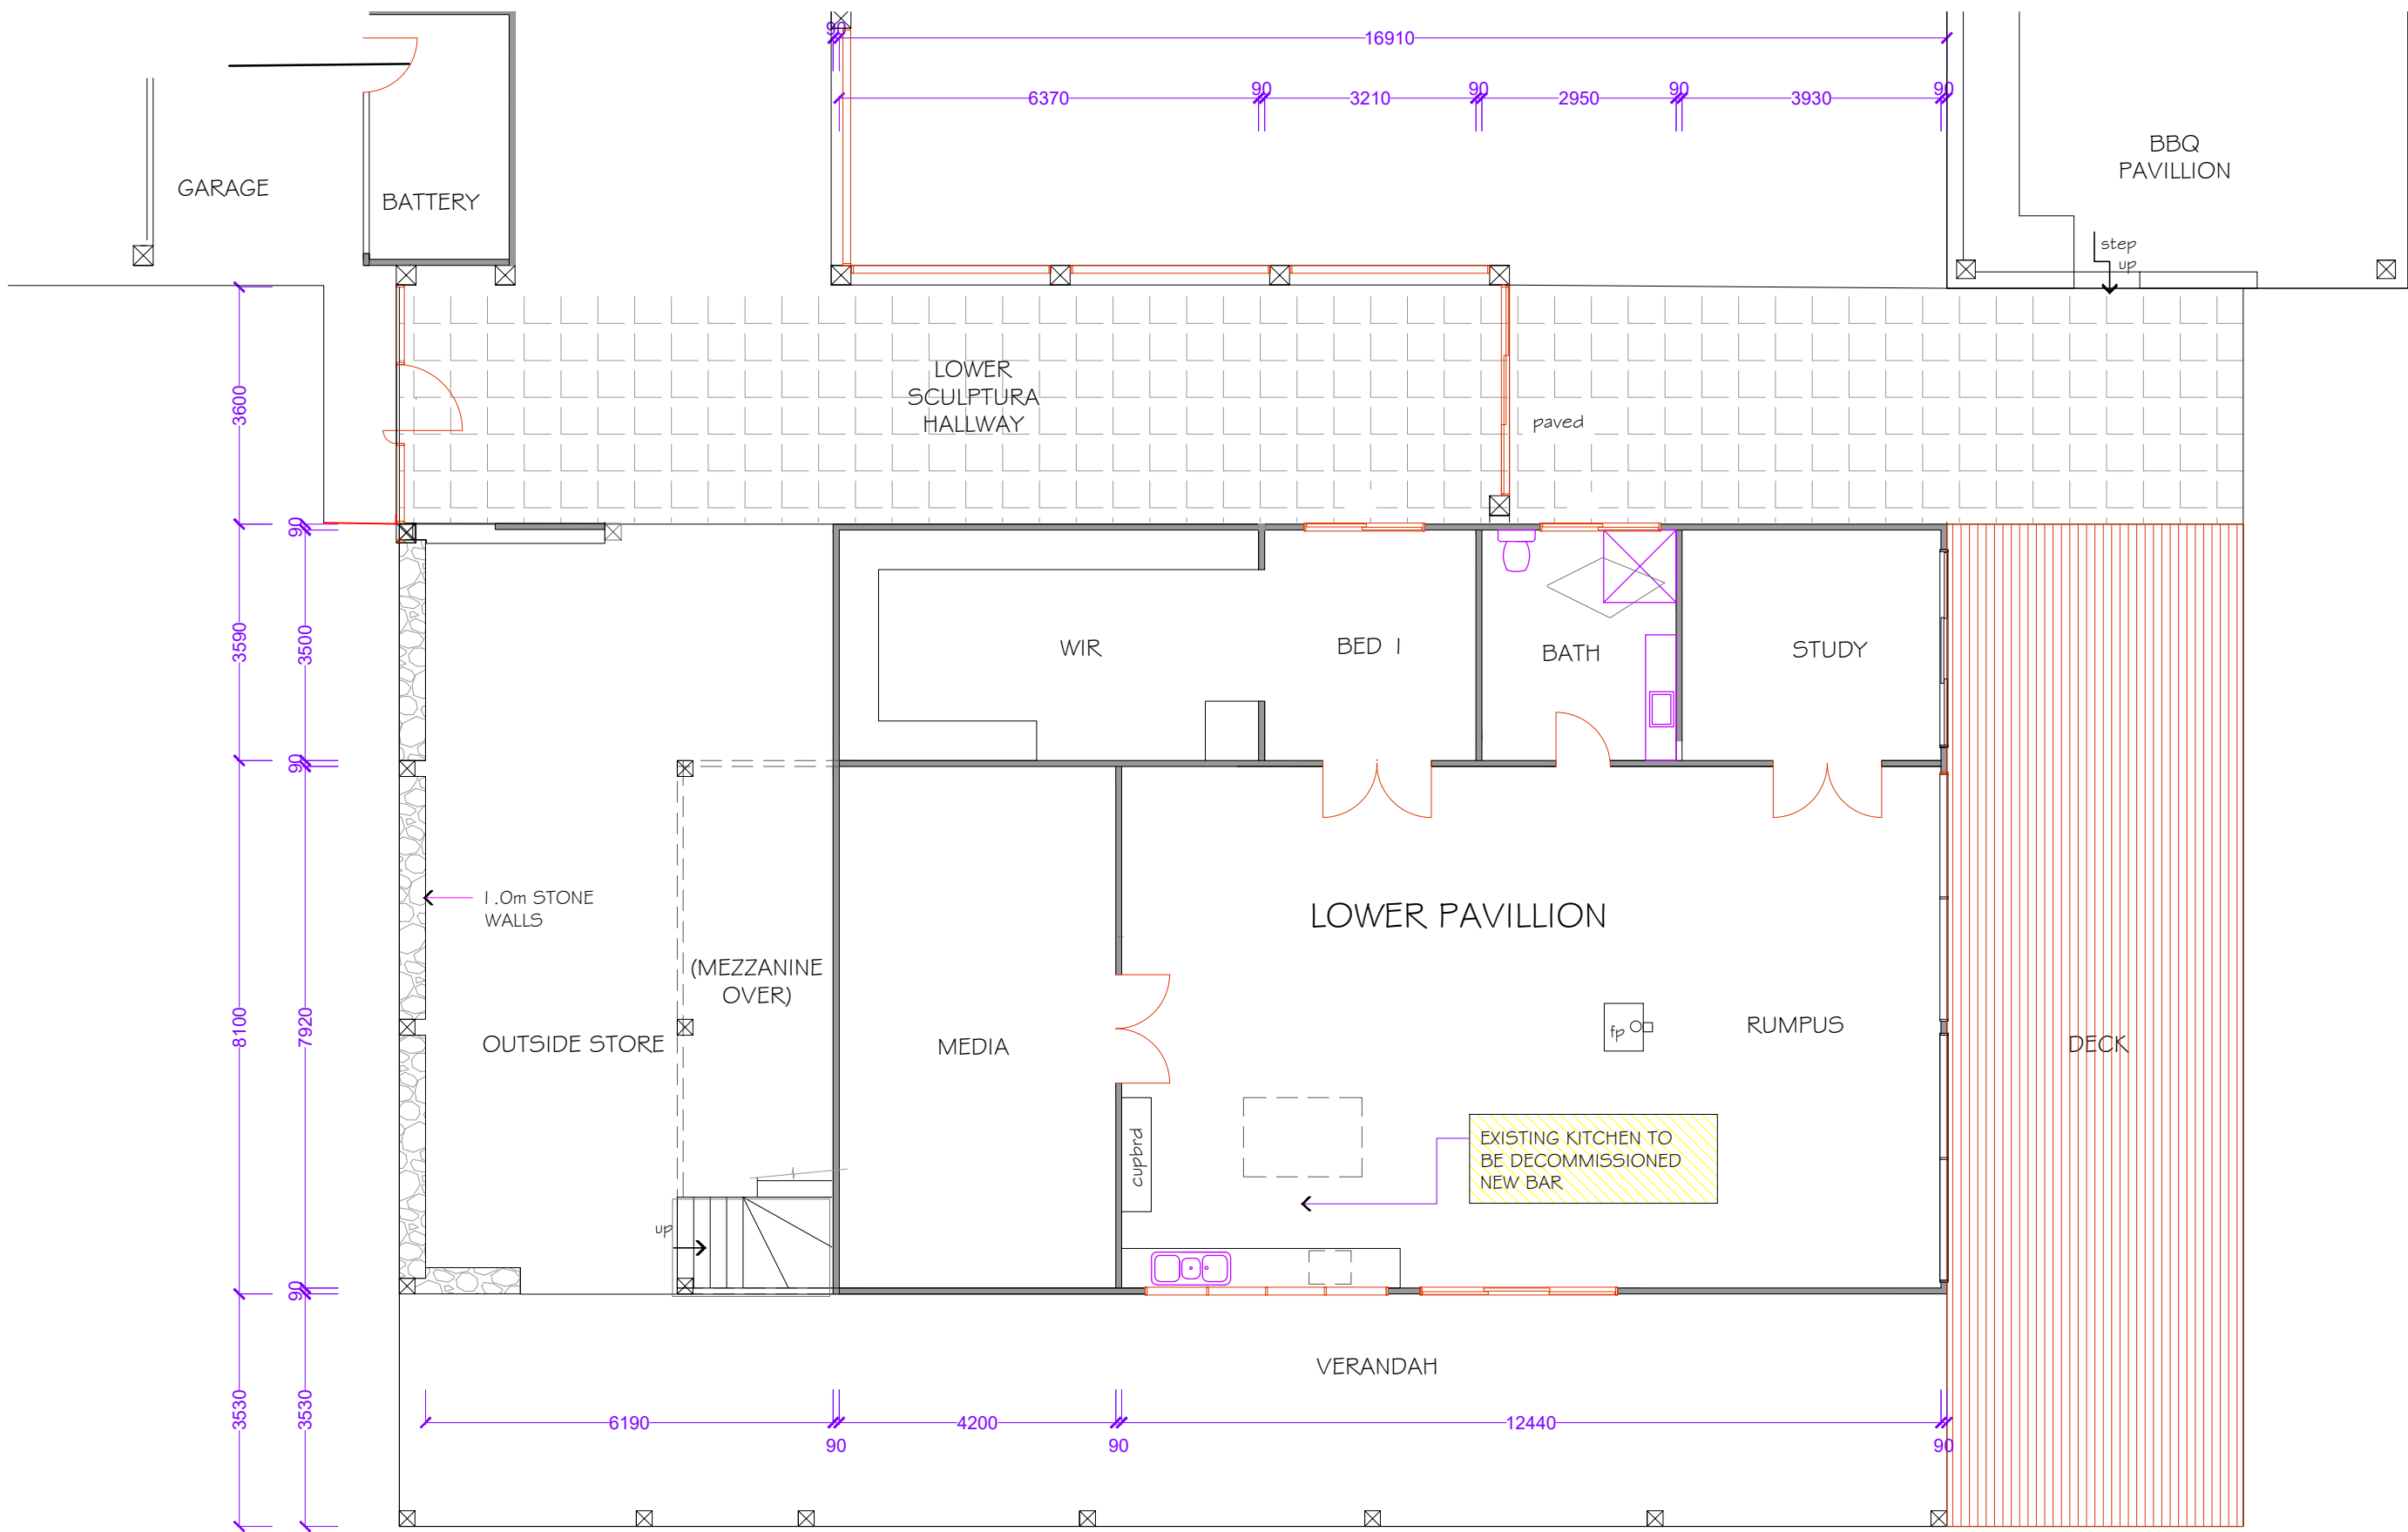

LOWER PAVILLION FLOOR PLAN

SCALE 1:100

PROPOSAL ONLY
NOT FOR CONSTRUCTION PURPOSES
DATE 29.1.20



SCALE 1:100