


OFFICE EXTENTION
MATCH EXISTING CHAMFER
BOARD CLADDING

NEW RAMP 1200mm WIDE AND
NEW BALUSTRADE
TO AUS STANDAR AS 1428.1

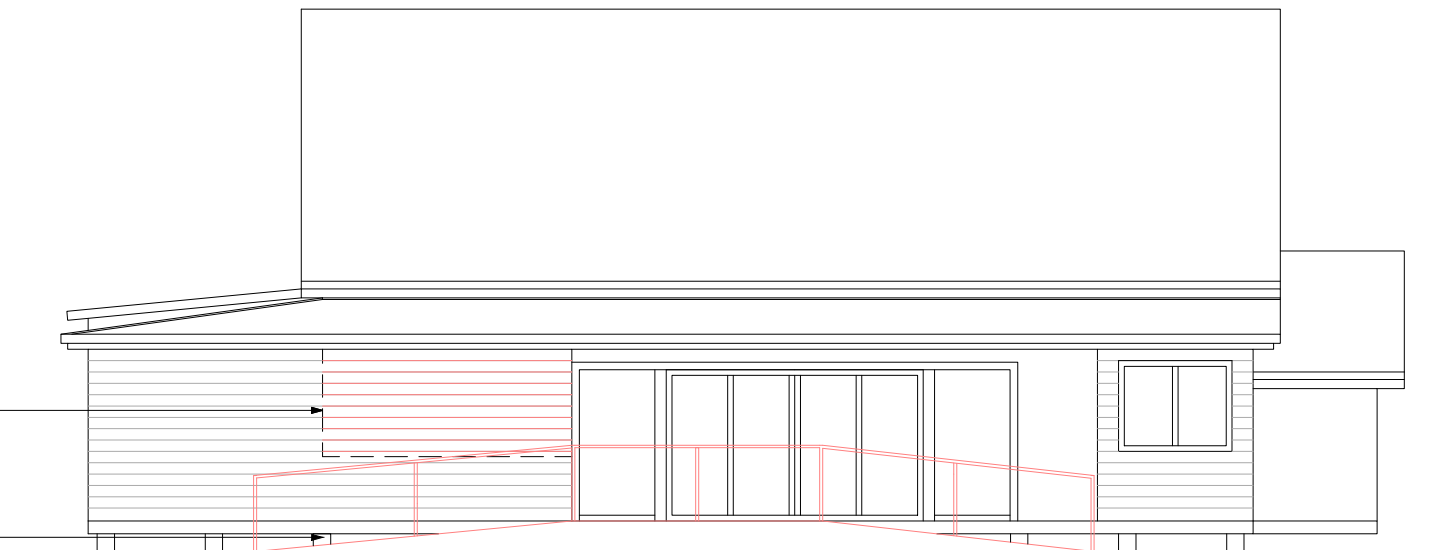

East Elevation

1

1 : 100

NEW FIXED COVERED
AWNINGS BETWEEN
EXISTING AWNINGS



South Elevation

2

1 : 100



McHUGH DESIGN

JAMES T MCHUGH

ARCHITECTURAL DESIGNER | DRAFTSMAN

M | 0439 404 650 E | mchughdesign@outlook.com ABN 26858049045

Notes

All measurements to be taken by builder on site
Drawings to scale @ A3
Do not scale from drawing

**DURRUMBUL
PRE-SCHOOL**

ELEVATIONS

Project number 001

Date 03/07/17

Drawn by James McHugh

Checked by

A201

Scale 1 : 100