


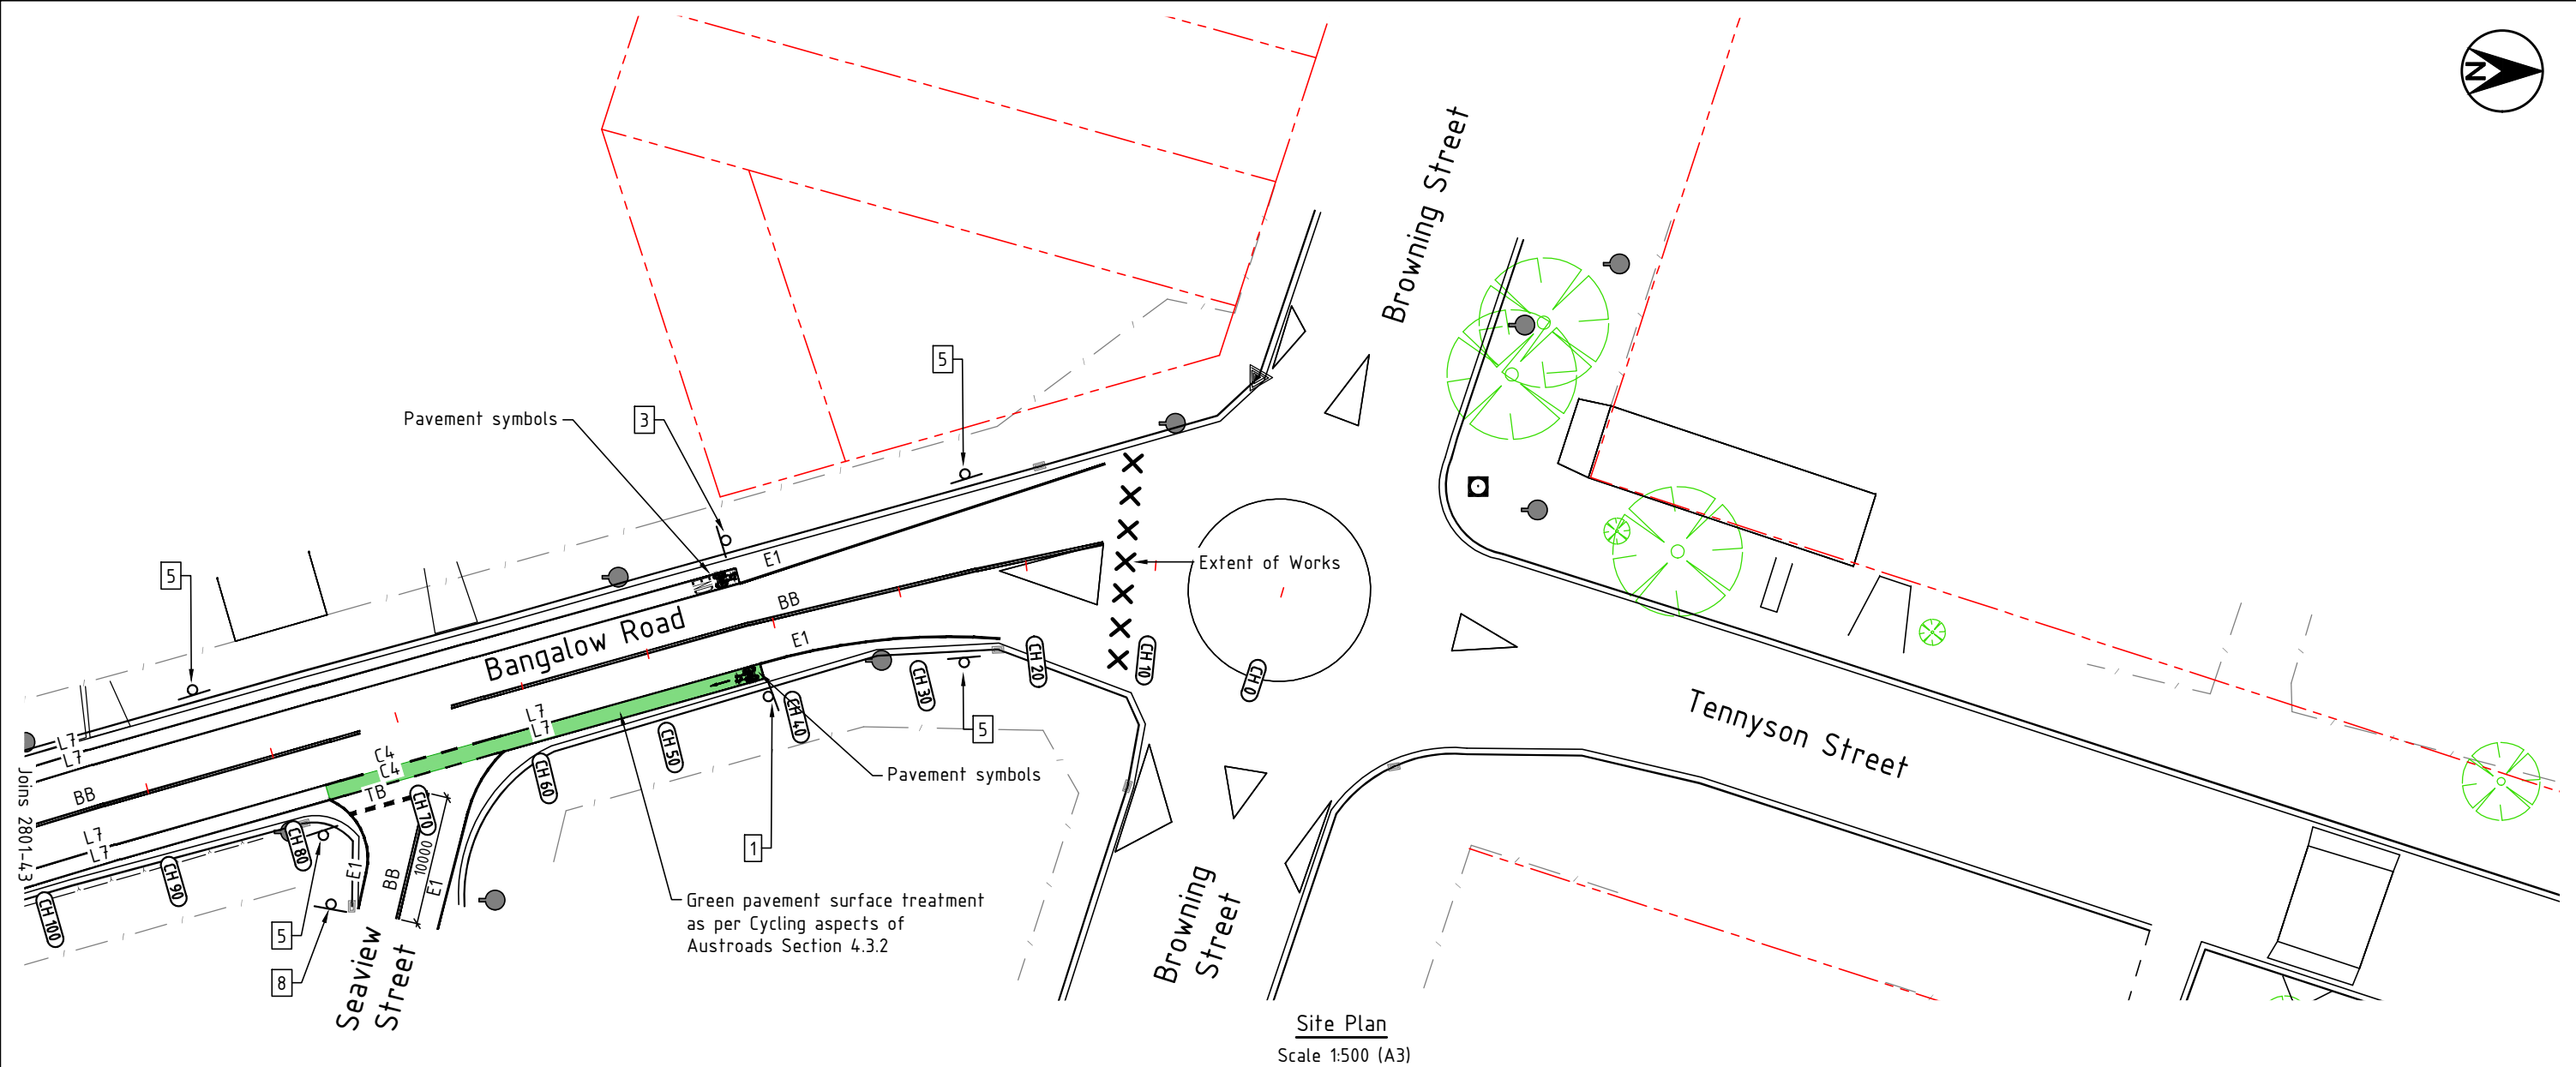

LEGEND

- Proposed Linemarking
- Proposed Bike Lane pavement surface treatment
- Proposed sign
- Existing Property Boundary
- Existing Edge of bitumen
- Existing top of bank
- Approx. Geocortex road chainage
- Existing power pole
- Existing sign
- Existing Water hydrant/valve
- Existing Communications Pit
- Existing tree to remain

LEGEND - pavement symbols and signage

- PS-2 and BA-1 (On-road)
- PS-3, PS-4 and PA-1 (Shared Path)
- R7-1-4 'Bike Lane'
- R7-1-4 'Bike Lane' and R7-2 'Ahead'
- R7-1-4 'Bike Lane' and R7-4 'End'
- R8-2 'Shared Path' and R7-4 'End'
- R5-400 'No stopping'
- R5-400L 'No stopping Left'
- R5-400R 'No stopping Right'
- R1-2 'Give Way'
- R1-2 'Give Way' (Bike path 375mm sign)
- R2-3 'Keep Left'

LEGEND - linemarking

- BB DIVIDING BARRIER LINE
- E1 & E5 EDGE LINE
- L1 LANE LINE
- L3 LANE LINE
- C1 CONTINUITY LINE
- TB GIVE WAY LINE
- TB1 GIVE WAY LINE (RIGHT SIDE)
- TF STOP LINE
- L7 BICYCLE LANE LINE
- C4 BICYCLE LANE CONTINUITY LINE
- S4 SHARED PATH SEPARATION LINE
- S5 SHARED PATH SEPARATION LINE
- E7 SHARED PATH EDGE LINE
- TBB SHARED PATH GIVE WAY LINE

CONSTRUCTION
FOR CONSTRUCTION

SCALE: A1 SHEET 1:250, A3 SHEET 1:500
0 2.5 5 10 15 20 25 m

Infrastructure Services
Council offices
70-90 Station Street,
Mullumbimby NSW 2482.
Phone 02 66267000
Fax 02 66843018
Website www.byron.nsw.gov.au



Approved on behalf of the General Manager

Designed	A.D.	28.08.20
Drawn	A.D.	28.08.20
Checked	D.S.	28.08.20
Horizontal datum	MGA	
Vertical datum	AHD	

Project:
**Cycleways-ECG-Bangalow/Broken Head Rd.
Onroad Cycleway-Suffolk Park to Byron Bay**

Plan title:
**Site plan Sheet 17
Signage and Linemarking
Ch100 to Ch0**

Project number:
2801

Drawing number	Issue
2801-45	1