

Burringbah Street Street Activation and Traffic Flow Improvements Mullumbimby



Byron
Shire
Council


Approval

on behalf of the General Manager

.....

Director Infrastructure Services

Date:

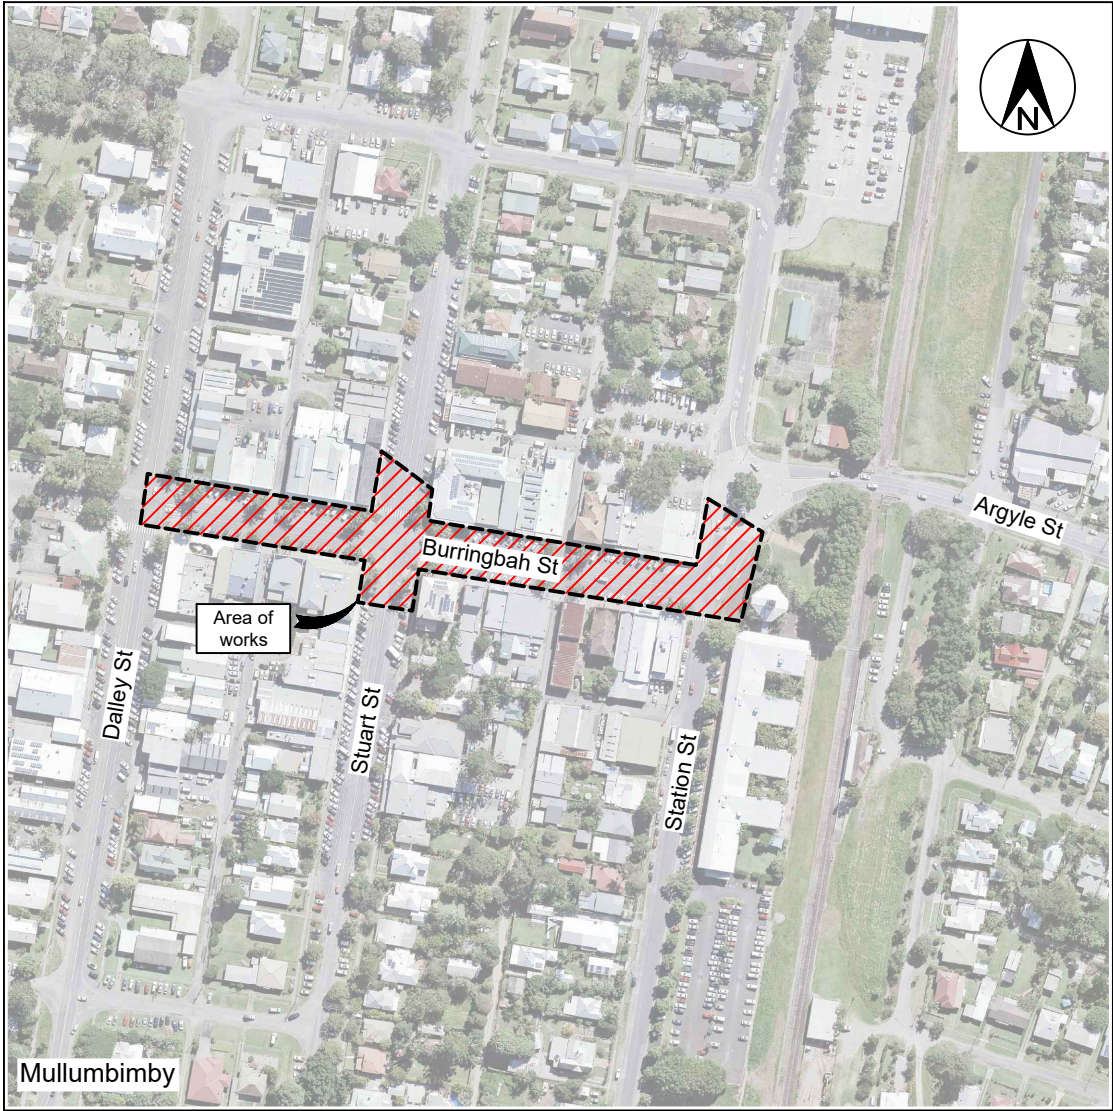

Locality sketch

Index		
Description	DWG No.	Issue
Index and Locality Sketch	2810-LTC01	A
Overall Site Plan	2810-LTC02	A
Site Plan - Dalley St / Burringbah St Intersection	2810-LTC03	A
Site Plan - Stuart St / Burringbah St Intersection	2810-LTC04	A
Site Plan - Station St / Burringbah St Intersection	2810-LTC05	A
Site Plan - Station St / Tincogan St Intersection	2810-LTC06	A
Directional Signage Plan	2810-LTC07	A

Legend
Issue A, B, C, etc. = Preliminary approvals / tender drawings (NOT FOR CONSTRUCTION)
Issue 1, 2, 3, etc. = Construction issue drawings

Project No
2810

Preliminary
not for construction

Project number:	
2810	
Drawing number	Issue
2810-LTC01	A



Site Plan
Scale 1:1000 (A3)

PRELIMINARY

NOT FOR CONSTRUCTION

A	Concept Issue	J.B.	K.W.	15.10.20
Issue	Amendment details	Drawn	Check	Date

ACAD FILE No: C:_data\2810 Mullumbimby Street Activation\Civil Design\DWG\PRELIMINARY\2810_MULLUM ST ACTIVATION_FOR LTC.dwg

SCALE: A1 SHEET 1:500, A3 SHEET 1:1000

0

5

10

20

30

40

50 m

Use figured dimensions only. Do not scale.

Infrastructure Services

Council offices
70-90 Station Street,
Mullumbimby NSW 2482.

Phone 02 66267000
Fax 02 66843018
Website www.byron.nsw.gov.au

Approved on behalf of the General Manager

..... Date

Designed		
Drawn	J.B.	15.10.20
Checked	K.W.	15.10.20
Horizontal datum	MGA	
Vertical datum	AHD	

Project: Burringbah Street
Street Activation and Traffic Flow Improvements
Mullumbimby

Plan title: Overall Site Plan

Project number: 2810

Drawing number: 2810-LTC02

Issue: A



Site Plan – Dalley St / Burringbah St Intersection

Scale 1:400 (A3)

PRELIMINARY
NOT FOR CONSTRUCTION

	</
--	--	----

ACAD FILE No: C:_data\2810 Mullumbimby Street Activation\Civil Design\DWG\PRELIMINARY\2810_MULLUM ST ACTIVATION_FOR LTC.dwg



Scale 1:400 (A3)

 Proposed public space

A	Concept Issue	J.B.	K.W.	15.10.20
Issue	Amendment details	Drawn	Check	Date


Use figured dimensions only. Do not scale.



		Date
Designed		
Drawn	J.B.	15.10.20
Checked	K.W.	15.10.20
Horizontal datum	MGA	
Vertical datum	AHD	

Plan title:	Site Plan - Stuart St / Burringbah St Intersection
-------------	--

Project number:	
2810	
Drawing number	Issue
2810-LTC04	A

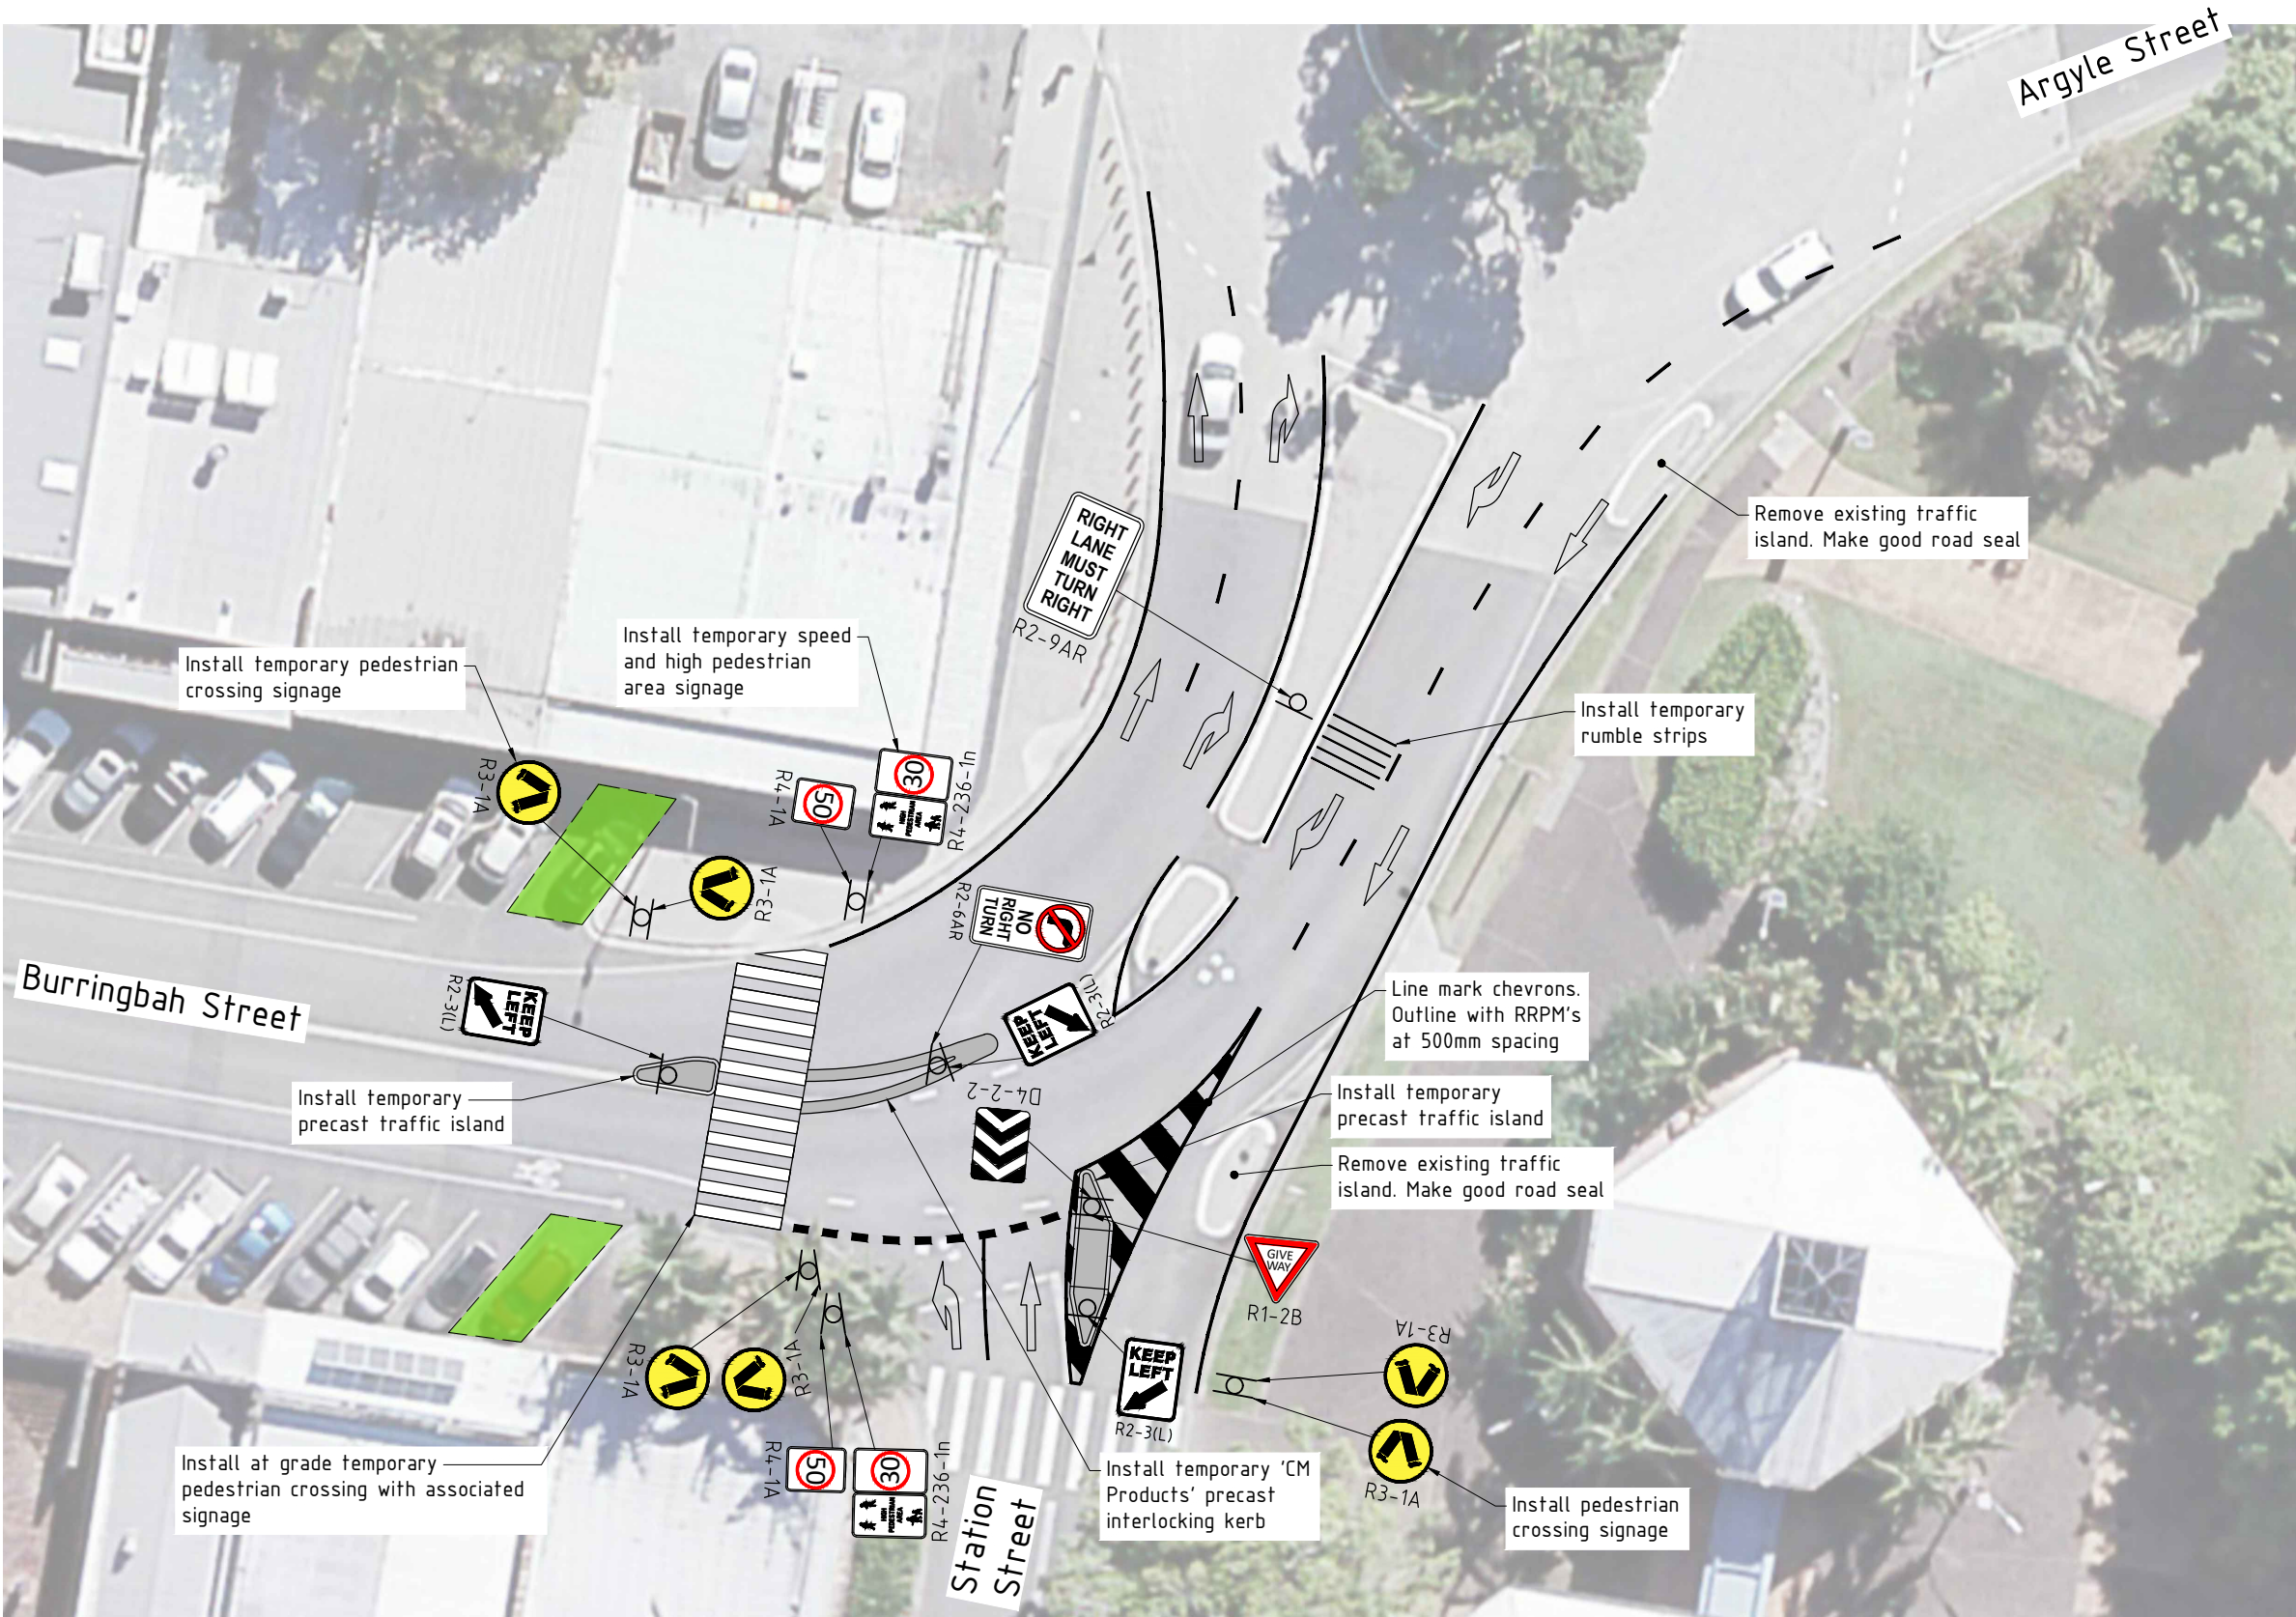

Site Plan - Stuart St / Burringbah St Intersection
Scale 1:300 (A3)

Legend



Proposed public space

PRELIMINARY NOT FOR CONSTRUCTION	
--	--	



Legend

- TF STOP LINE

300

WHITE
- TB1 STOP LINE
(RIGHT SIDE)

150

WHITE

PRELIMINARY NOT FOR CONSTRUCTION					Infrastructure Services Council offices 70-90 Station Street, Mullumbimby NSW 2482. Phone 02 66267000 Fax 02 66843018 Website www.byron.nsw.gov.au					Byron Shire Council		Approved on behalf of the General Manager Date <table><tr><td>Designed</td><td colspan="2"></td><td colspan="2"></td></tr><tr><td>Drawn</td><td>J.B.</td><td colspan="2"></td><td>15.09.20</td></tr><tr><td>Checked</td><td>K.W.</td><td colspan="2"></td><td>15.09.20</td></tr><tr><td colspan="2">Horizontal datum</td><td colspan="3">MGA</td></tr><tr><td colspan="2">Vertical datum</td><td colspan="3">AHD</td></tr></table>				Designed					Drawn	J.B.			15.09.20	Checked	K.W.			15.09.20	Horizontal datum		MGA			Vertical datum		AHD			Project: Burringbah Street Street Activation and Traffic Flow Improvements Mullumbimby				Project number: 2810	
Designed	
Drawn	J.B.			15.09.20	
Checked	K.W.			15.09.20	
Horizontal datum		MGA	
Vertical datum		AHD	
					Plan title: Site Plan - Station St / Tincogan St Intersection				Drawing number 2810-LTC06		Issue A																																			
A	Concept Issue				J.B.	K.W.	15.09.20		# Use figured dimensions only. Do not scale.																																					
Issue	Amendment details				Drawn	Check	Date																																							

ACAD FILE No: C:_data\2810 Mullumbimby Street Activation\Civil Design\DWG\PRELIMINARY\2810_MULLUM ST ACTIVATION_FOR LTC.dwg



A	Concept Issue	J.B.	K.W.	15.10.20
Issue	Amendment details	Drawn	Check	Date

Use figured dimensions only. Do not scale.

Infrastructure Services
Council offices
70-90 Station Street,
Mullumbimby NSW 2482.
Phone 02 66267000
Fax 02 66843018
Website www.byron.nsw.gov.au



Approved on behalf of the General Manager		
..... Date		
Designed		
Drawn	J.B.	15.10.20
Checked	K.W.	15.10.20
Horizontal datum	MGA	
Vertical datum	AHD	

Project: Burringbah Street Street Activation and Traffic Flow Improvements Mullumbimby		Project number: 2810	
Plan title: Directional Signage Plan		Drawing number	Issue
		2810-LTC07	A