

Burringbah Street Street Activation and Traffic Flow Improvements Mullumbimby



Byron
Shire
Council


Approval

on behalf of the General Manager

.....

Director Infrastructure Services

Date:

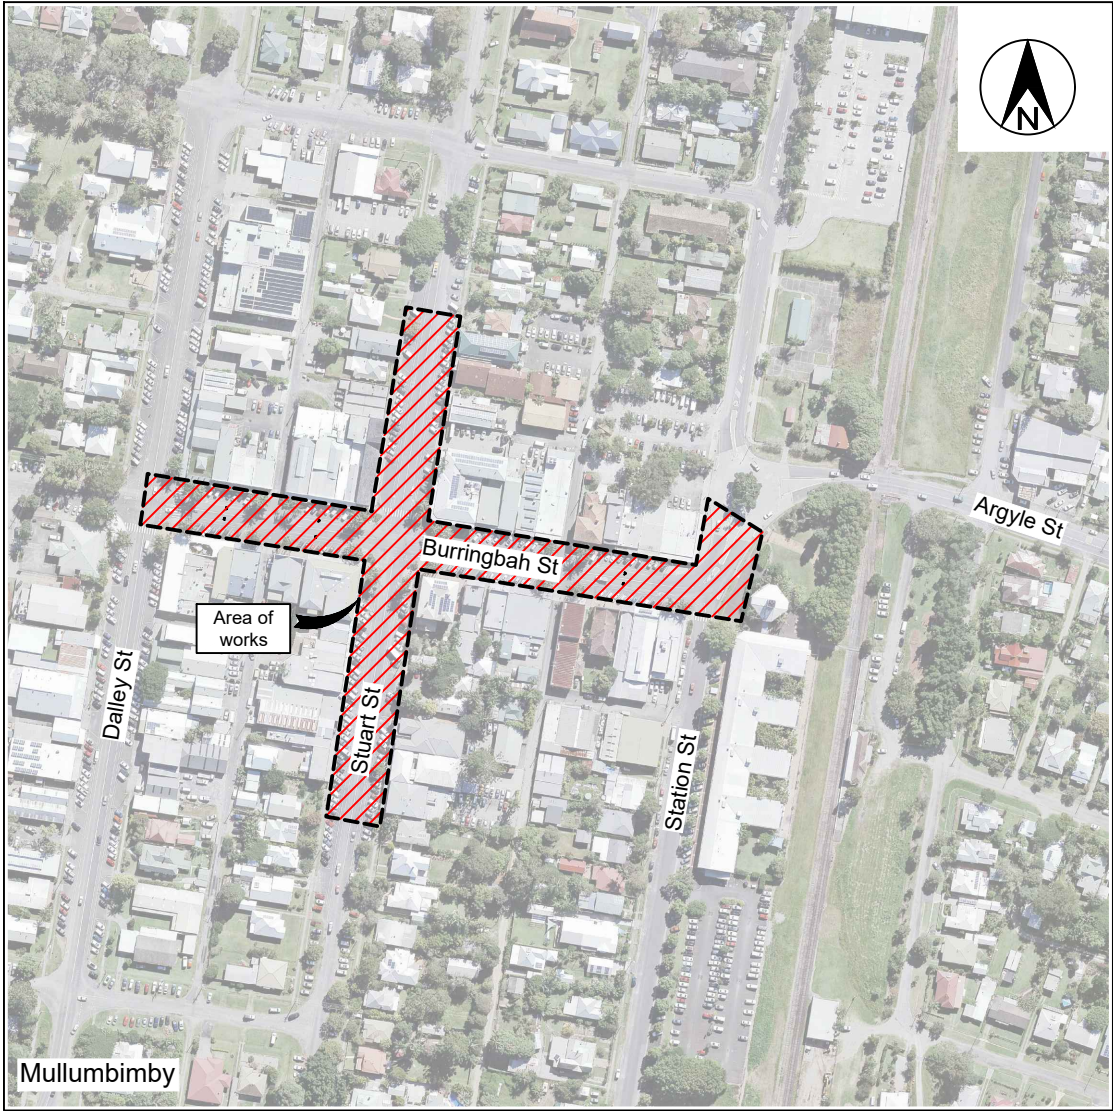

Locality sketch

Index		
Description	DWG No.	Issue
Layout Plan	2810-01	A
Overall Site Plan	2810-02	A
Site Plan - Dalley St / Burringbah St Intersection	2810-03	A
Site Plan - Stuart St / Burringbah St Intersection	2810-04	A
Site Plan - Station St / Burringbah St Intersection	2810-05	A
Site Plan - Stuart Street	2810-06	A
Site Plan - Stuart Street	2810-07	A
Directional Signage Plan	2810-08	A
Temporary separation kerb - Intersection of Fern and Station St	2810-09	A

Legend
Issue A, B, C, etc. = Preliminary approvals / tender drawings (**NOT FOR CONSTRUCTION**)
Issue 1, 2, 3, etc. = Construction issue drawings

Project No
2810

Preliminary
not for construction

Project number:	
2810	
Drawing number	Issue
2810-01	A




Layout Plan
Scale 1:1000 (A3)

PRELIMINARY
NOT FOR CONSTRUCTION

A	Preliminary Issue	J.B.	K.W.	26.11.20
Issue	Amendment details	Drawn	Check	Date

ACAD FILE No: C:_data\2810 Mullumbimby Street Activation\Civil Design\DWG\PRELIMINARY\2810_MULLUM ST ACTIVATION_BASE.dwg

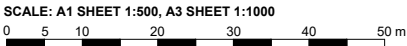


Use figured dimensions only. Do not scale.

Infrastructure Services
Council offices
70-90 Station Street,
Mullumbimby NSW 2482.
Phone 02 66267000
Fax 02 66843018
Website www.byron.nsw.gov.au



Approved on behalf of the General Manager		
Date		
Designed	A.F.	26.11.20
Drawn	J.B.	26.11.20
Checked	K.W.	26.11.20
Horizontal datum	MGA	
Vertical datum	AHD	

Project: Burringbah Street Street Activation and Traffic Flow Improvements Mullumbimby		Project number: 2810	
Plan title: Layout Plan		Drawing number 2810-02	Issue A

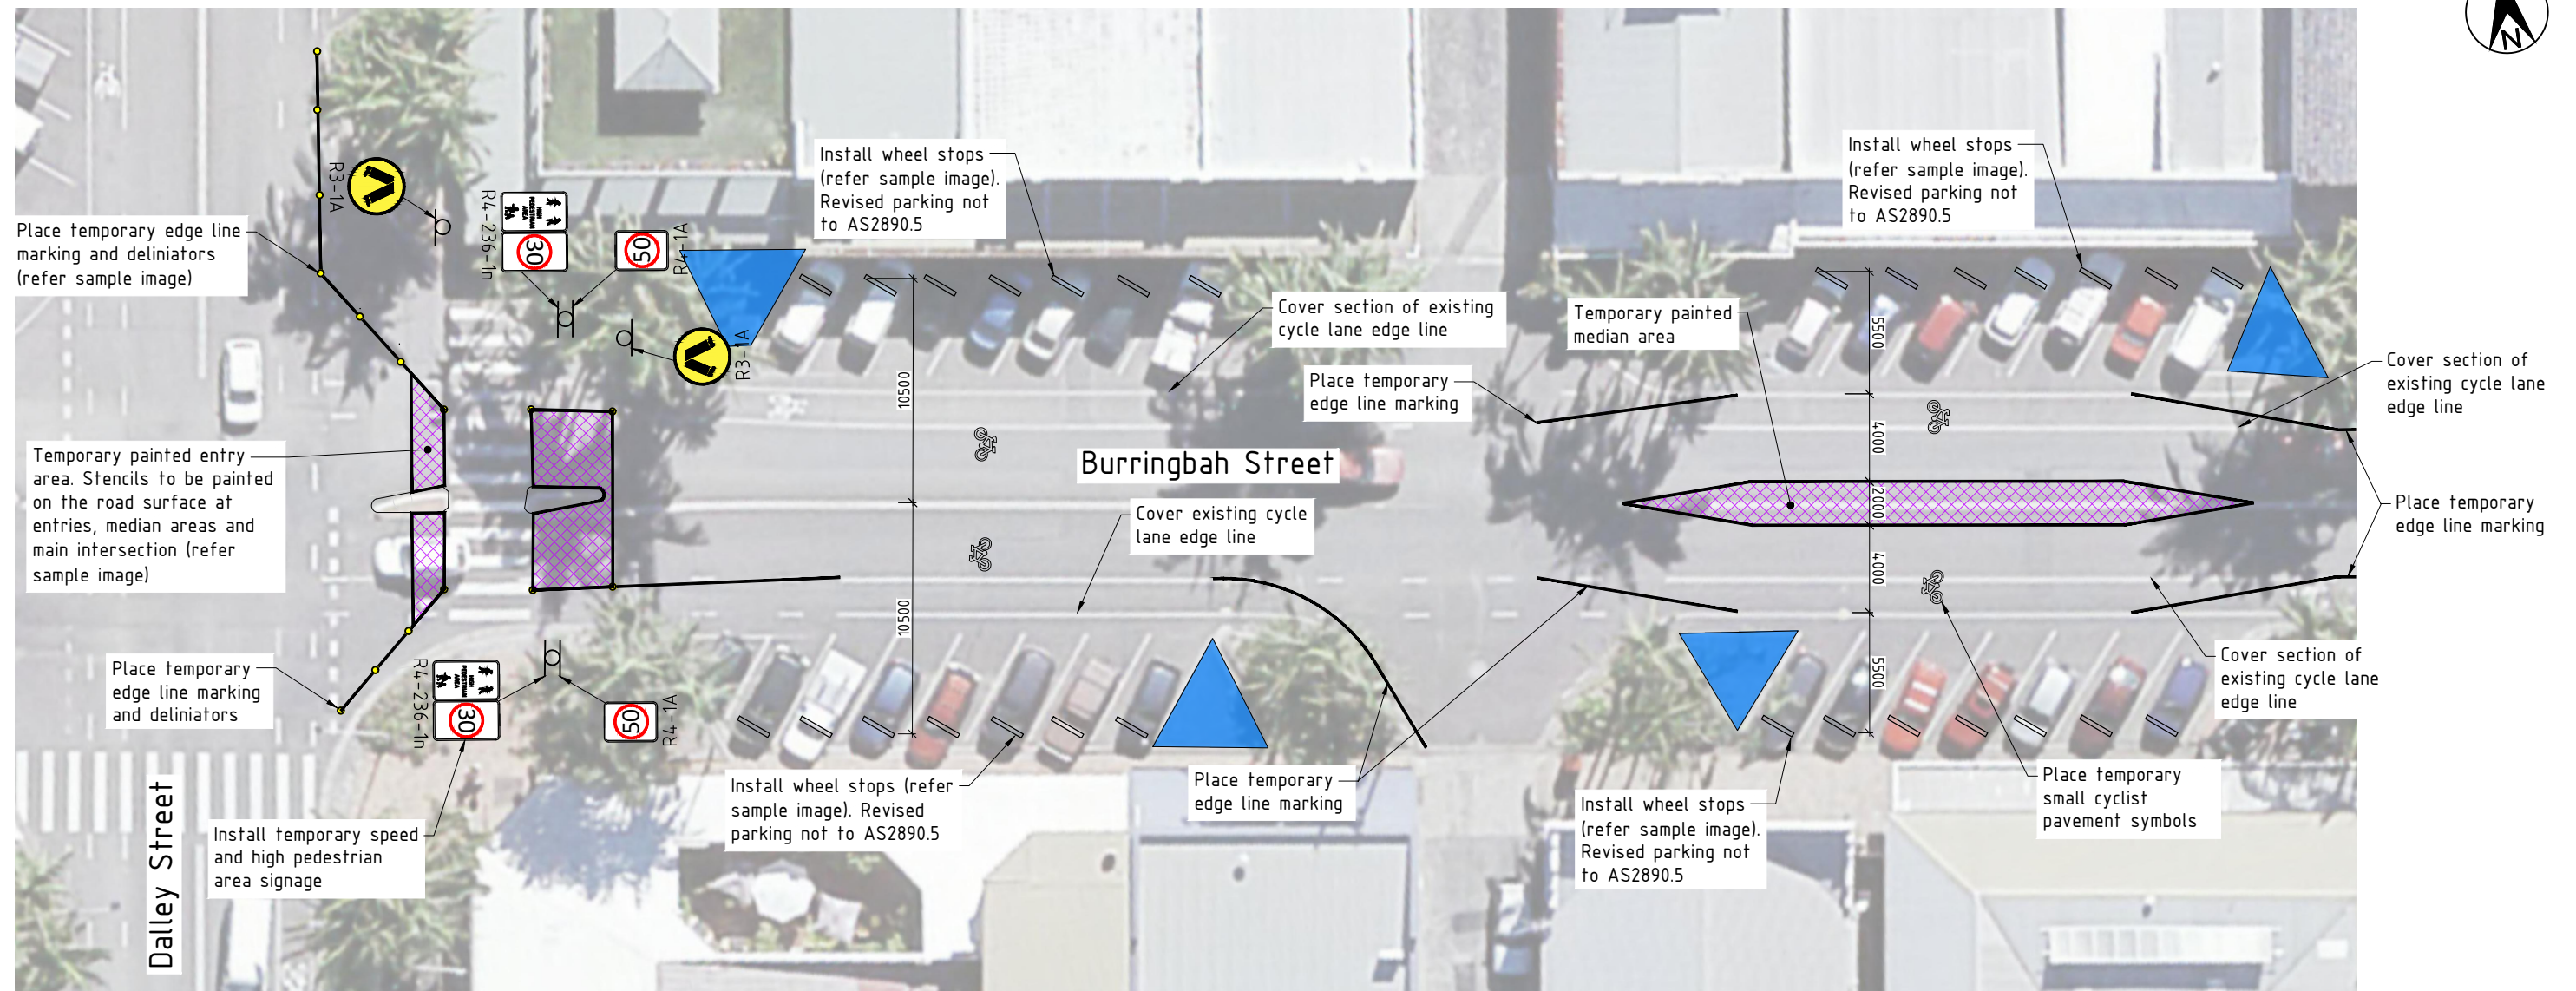

Site Plan - Dalley St / Burringbah St Intersection
Scale 1:400 (A3)



Proposed temporary delinator - 'Barrier Group'
FD1100 flexible delinator



Proposed wheel stop - 'Saferoads' recycled
rubber wheel stop



Proposed temporary pavement stencil

Legend	
	Proposed temporary shared zone pavement marking
	Proposed temporary median / entry painted area
	Proposed temporary kerb build out
	Proposed temporary public space
	Residual road spaces to be used for parklets by nearby business owners
	Proposed temporary delinator

A	Concept Issue	J.B.	K.W.	26.11.20	
Issue	Amendment details	Drawn	Check	Date	


SCALE: A1 SHEET 1:200, A3 SHEET 1:400	
# Use figured dimensions only. Do not scale.	

Infrastructure Services	
Council offices 70-90 Station Street, Mullumbimby NSW 2482.	
Phone	02 66267000
Fax	02 66843018
Website	www.byron.nsw.gov.au



Approved on behalf of the General Manager		
Date		
Designed	A.F.	26.11.20
Drawn	J.B.	26.11.20
Checked	K.W.	26.11.20
Horizontal datum	MGA	
Vertical datum	AHD	

Project: Burringbah Street Street Activation and Traffic Flow Improvements Mullumbimby		Project number: 2810	
Plan title: Site Plan - Dalley St / Burringbah St Intersection		Drawing number 2810-03	Issue A

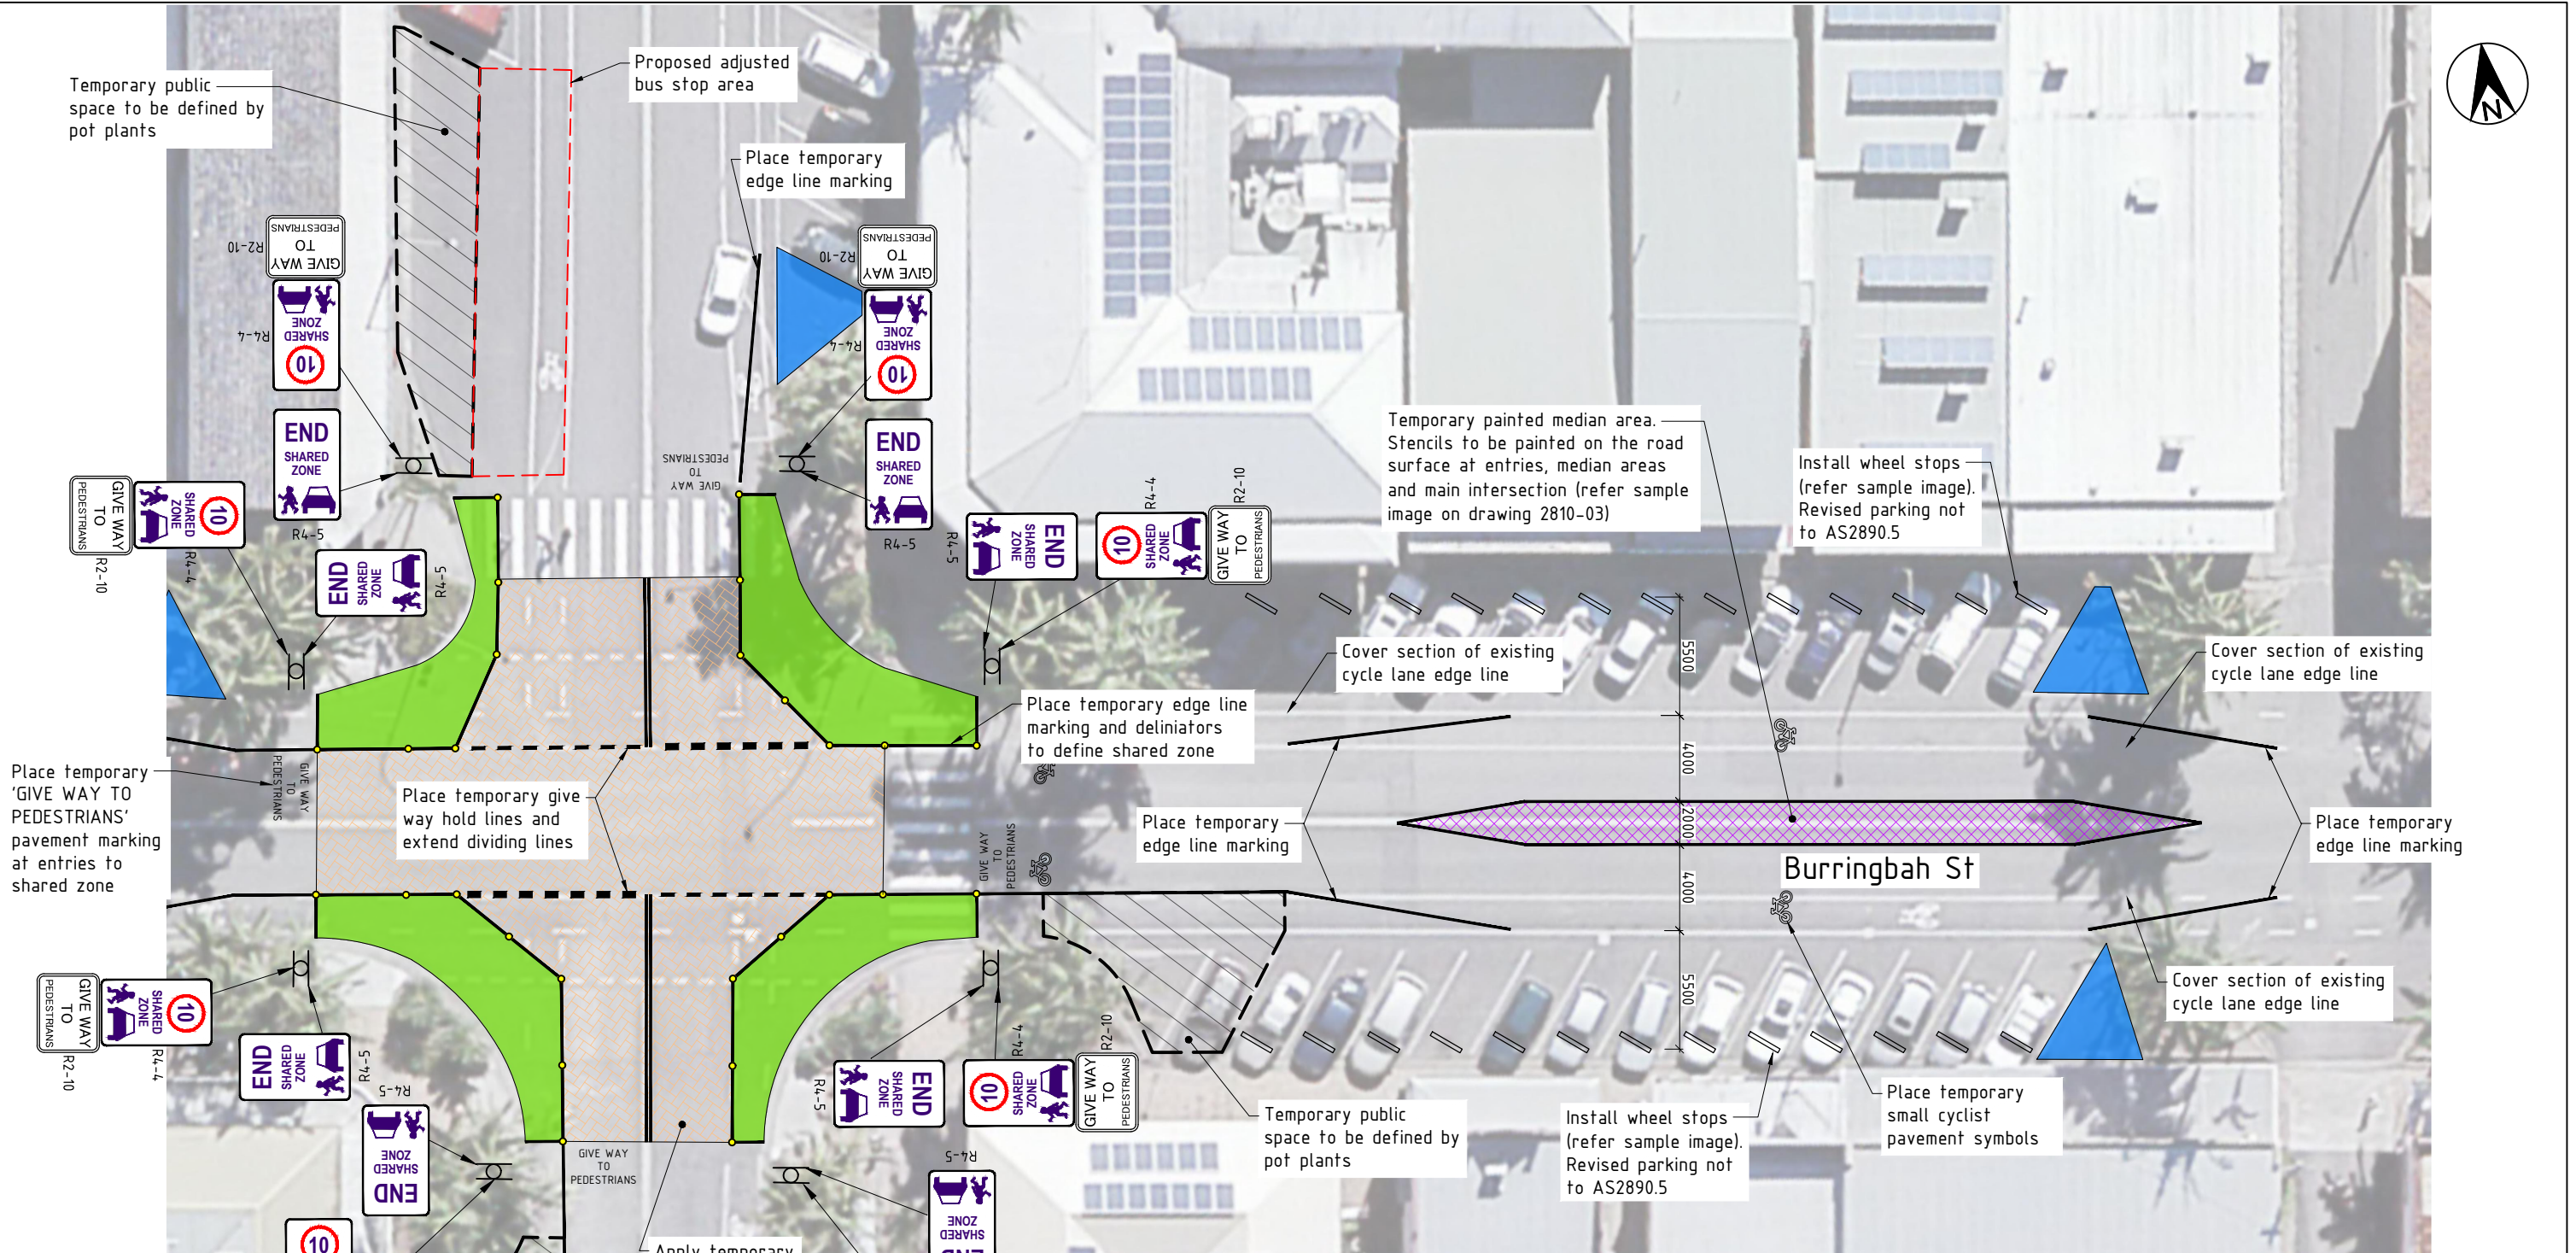

Site Plan - Stuart St / Burringbah St Intersection


Scale 1:400 (A3)

- Legend**
- Proposed temporary shared zone pavement marking
 - Proposed temporary median / entry painted area
 - Proposed temporary kerb build out
 - Proposed temporary public space
 - Residual road spaces to be used for parklets by nearby business owners
 - Proposed temporary deliniator (refer sample image on drawing 2810-03)

PRELIMINARY
NOT FOR CONSTRUCTION

A	Concept Issue	J.B.	K.W.	26.11.20	
Issue	Amendment details	Drawn	Check	Date	

ACAD FILE No: C:_data\2810 Mullumbimby Street Activation\Civil Design\DWG\PRELIMINARY\2810_MULLUM ST ACTIVATION_BASE.dwg

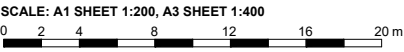


Use figured dimensions only. Do not scale.

Infrastructure Services
Council offices
70-90 Station Street,
Mullumbimby NSW 2482.
Phone 02 66267000
Fax 02 66843018
Website www.byron.nsw.gov.au



Approved on behalf of the General Manager		
Date		
Designed	A.F.	26.11.20
Drawn	J.B.	26.11.20
Checked	K.W.	26.11.20
Horizontal datum	MGA	
Vertical datum	AHD	

Project: Burringbah Street Street Activation and Traffic Flow Improvements Mullumbimby		Project number: 2810	
Plan title: Site Plan - Stuart St / Burringbah St Intersection		Drawing number 2810-04	Issue A

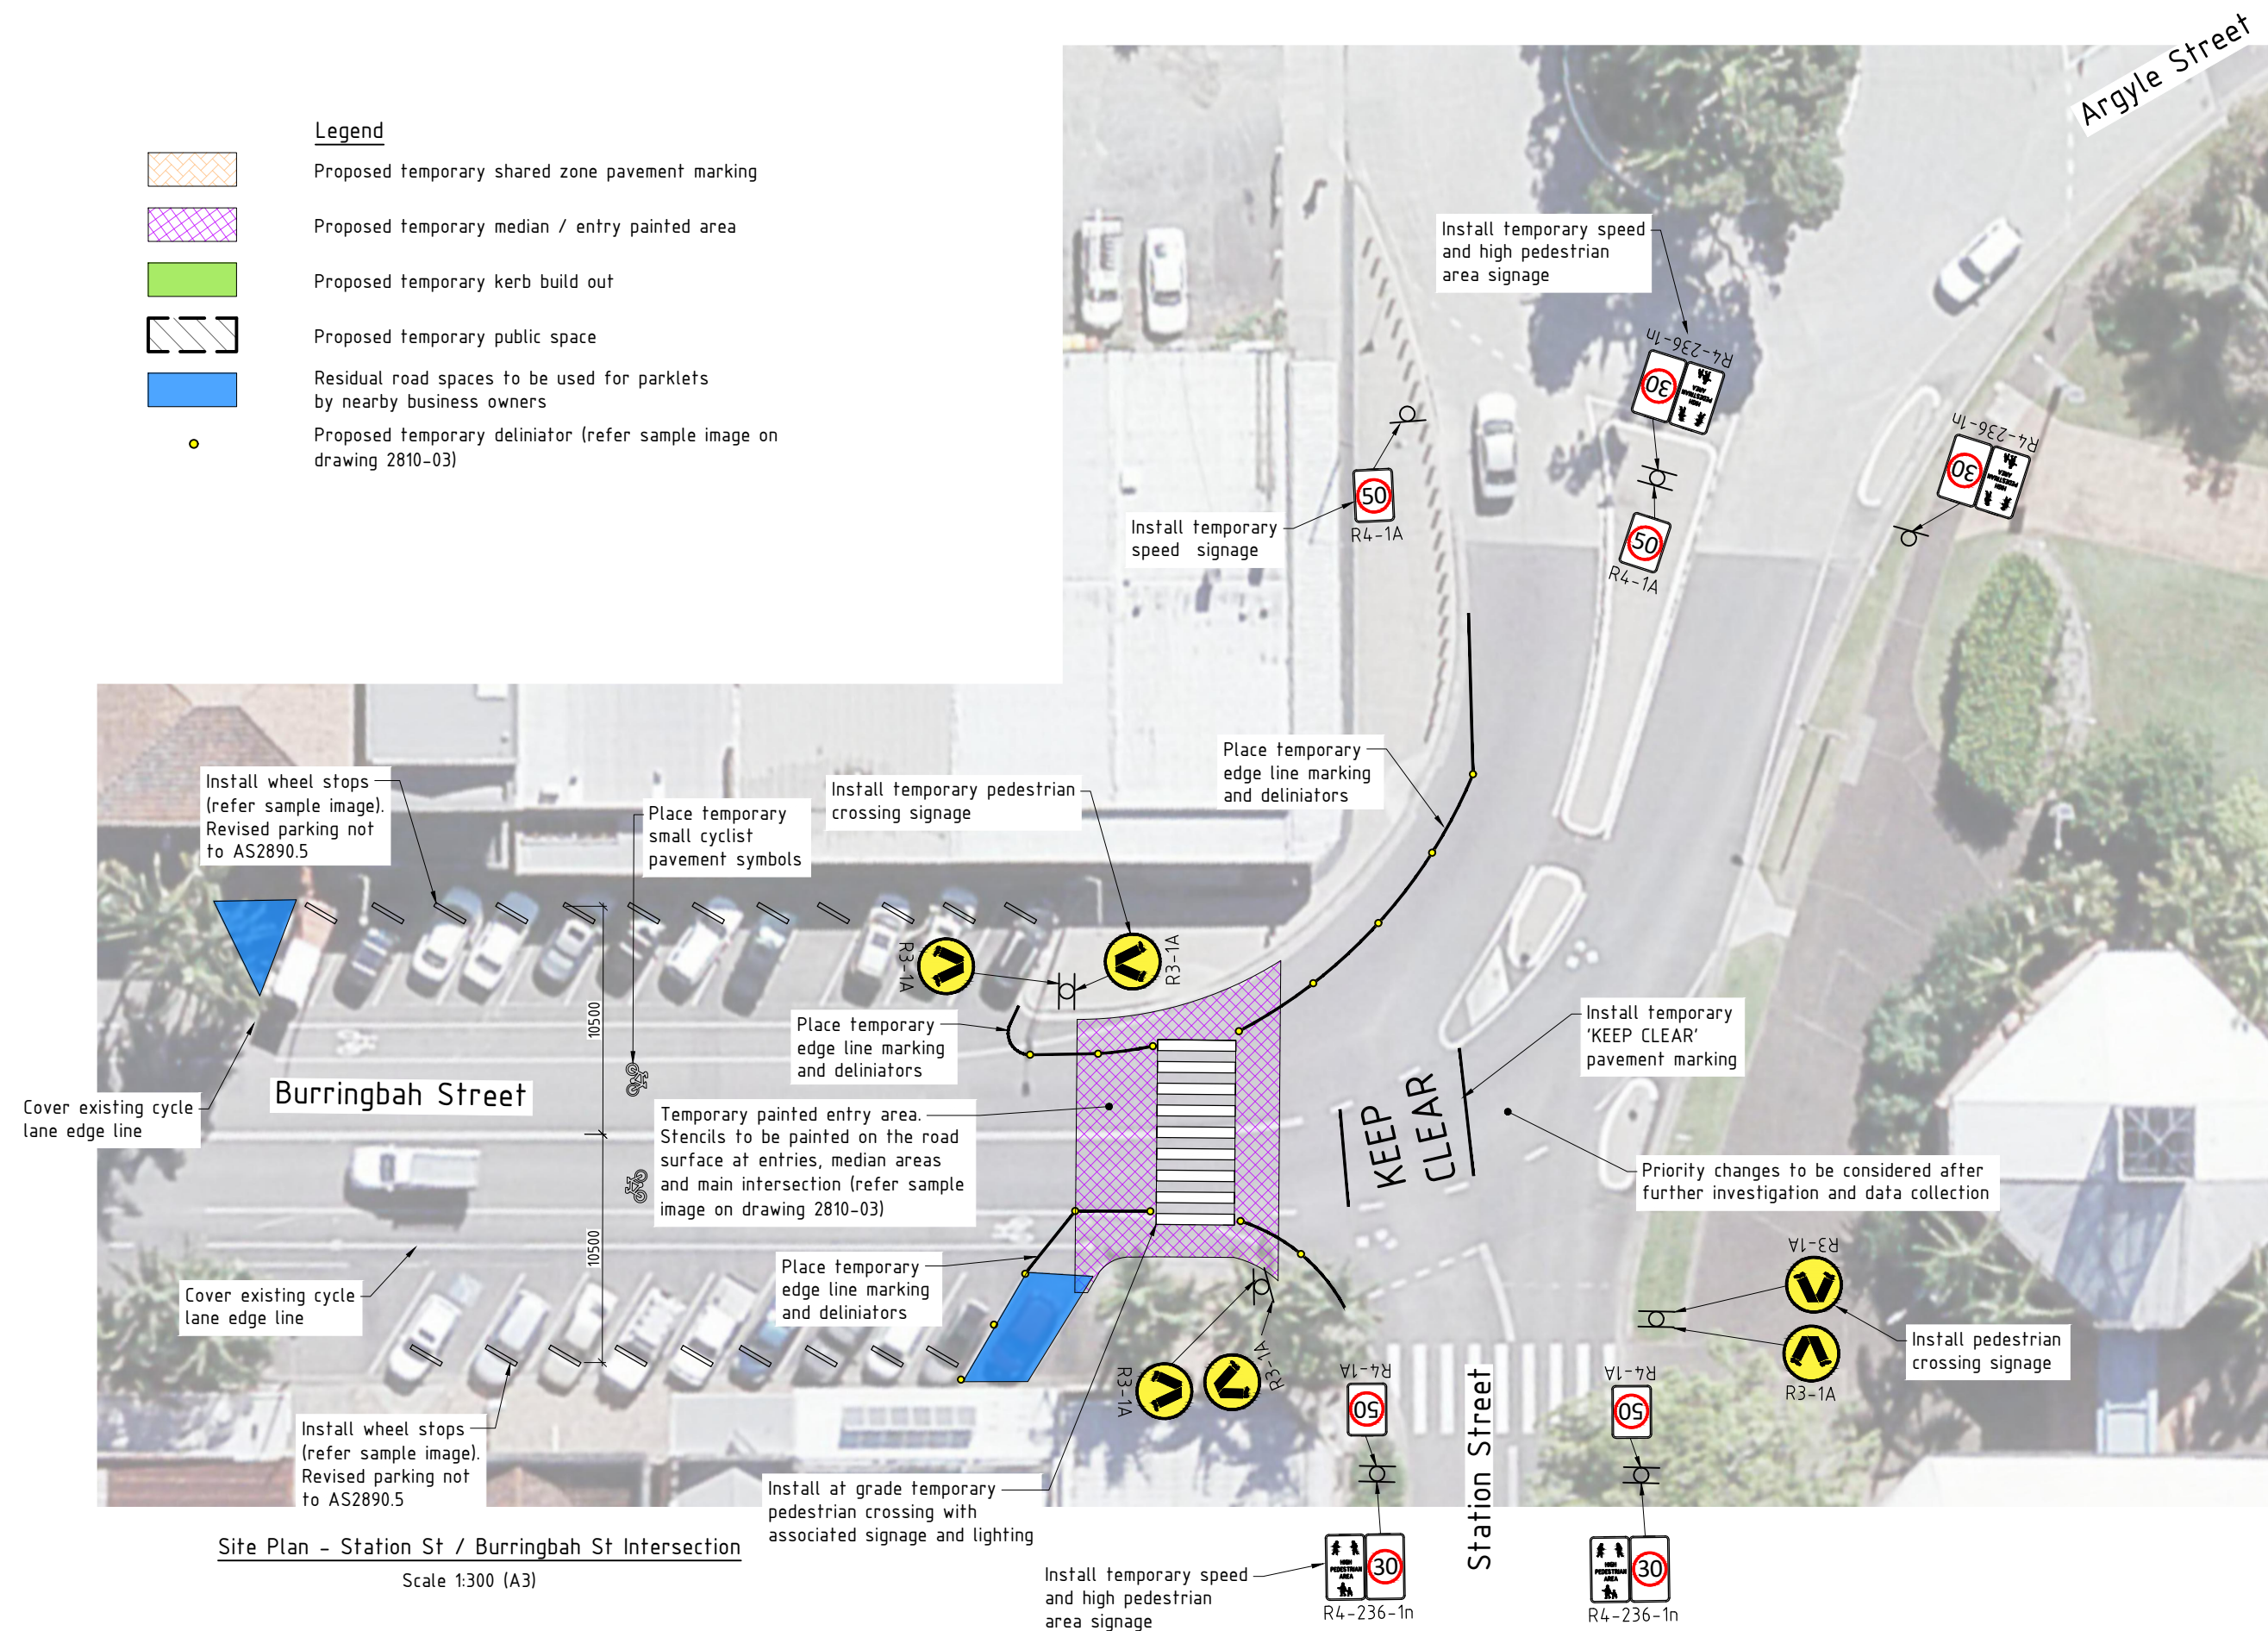

--	--	




Site Plan - Stuart Street
Scale 1:300 (A3)

PRELIMINARY NOT FOR CONSTRUCTION								Infrastructure Services Council offices 70-90 Station Street, Mullumbimby NSW 2482. Phone 02 66267000 Fax 02 66843018 Website www.byron.nsw.gov.au								Approved on behalf of the General Manager Date <table><tr><td>Designed</td><td>A.F.</td><td>26.11.20</td></tr><tr><td>Drawn</td><td>J.B.</td><td>26.11.20</td></tr><tr><td>Checked</td><td>K.W.</td><td>26.11.20</td></tr><tr><td>Horizontal datum</td><td colspan="2">MGA</td></tr><tr><td>Vertical datum</td><td colspan="2">AHD</td></tr></table>				Designed	A.F.	26.11.20	Drawn	J.B.	26.11.20	Checked	K.W.	26.11.20	Horizontal datum	MGA		Vertical datum	AHD		Project: Burringbah Street Street Activation and Traffic Flow Improvements Mullumbimby				Project number: 2810	
Designed	A.F.	26.11.20																																						
Drawn	J.B.	26.11.20																																						
Checked	K.W.	26.11.20																																						
Horizontal datum	MGA																																							
Vertical datum	AHD																																							
A Preliminary Issue				J.B. K.W. 26.11.20								Plan title: Site Plan - Stuart Street				Drawing number 2810-06		Issue A																						
Issue Amendment details				Drawn	Check	Date	# Use figured dimensions only. Do not scale.																																	



Site Plan - Stuart Street
Scale 1:300 (A3)

Legend

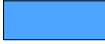-  Proposed temporary shared zone pavement marking
-  Proposed temporary median / entry painted area
-  Proposed temporary kerb build out
-  Proposed temporary public space
-  Residual road spaces to be used for parklets by nearby business owners
-  Proposed temporary deliniator (refer sample image on drawing 2810-03)

PRELIMINARY NOT FOR CONSTRUCTION				Infrastructure Services Council offices 70-90 Station Street, Mullumbimby NSW 2482. Phone 02 66267000 Fax 02 66843018 Website www.byron.nsw.gov.au						Approved on behalf of the General Manager Date <table><tr><td>Designed</td><td>A.F.</td><td>26.11.20</td></tr><tr><td>Drawn</td><td>J.B.</td><td>26.11.20</td></tr><tr><td>Checked</td><td>K.W.</td><td>26.11.20</td></tr><tr><td>Horizontal datum</td><td colspan="2">MGA</td></tr><tr><td>Vertical datum</td><td colspan="2">AHD</td></tr></table>		Designed	A.F.	26.11.20	Drawn	J.B.	26.11.20	Checked	K.W.	26.11.20	Horizontal datum	MGA		Vertical datum	AHD		Project: Burringbah Street Street Activation and Traffic Flow Improvements Mullumbimby Plan title: Site Plan - Stuart Street		Project number: 2810 <table><tr><td>Drawing number</td><td>Issue</td></tr><tr><td>2810-07</td><td>A</td></tr></table>		Drawing number	Issue	2810-07	A
Designed	A.F.	26.11.20																																
Drawn	J.B.	26.11.20																																
Checked	K.W.	26.11.20																																
Horizontal datum	MGA																																	
Vertical datum	AHD																																	
Drawing number	Issue																																	
2810-07	A																																	
A	Preliminary Issue	J.B.	K.W.	26.11.20	# Use figured dimensions only. Do not scale.																													
Issue	Amendment details	Drawn	Check	Date																														



A	Concept Issue	J.B.	K.W.	26.11.20
Issue	Amendment details	Drawn	Check	Date


Use figured dimensions only. Do not scale.

Infrastructure Services
Council offices
70-90 Station Street,
Mullumbimby NSW 2482.
Phone 02 66267000
Fax 02 66843018
Website www.byron.nsw.gov.au



Approved on behalf of the General Manager		
..... Date		
Designed	A.F.	26.11.20
Drawn	J.B.	26.11.20
Checked	K.W.	26.11.20
Horizontal datum	MGA	
Vertical datum	AHD	

Project: Burringbah Street Street Activation and Traffic Flow Improvements Mullumbimby		Project number: 2810	
Plan title: Directional Signage Plan		Drawing number	Issue
		2810-08	A

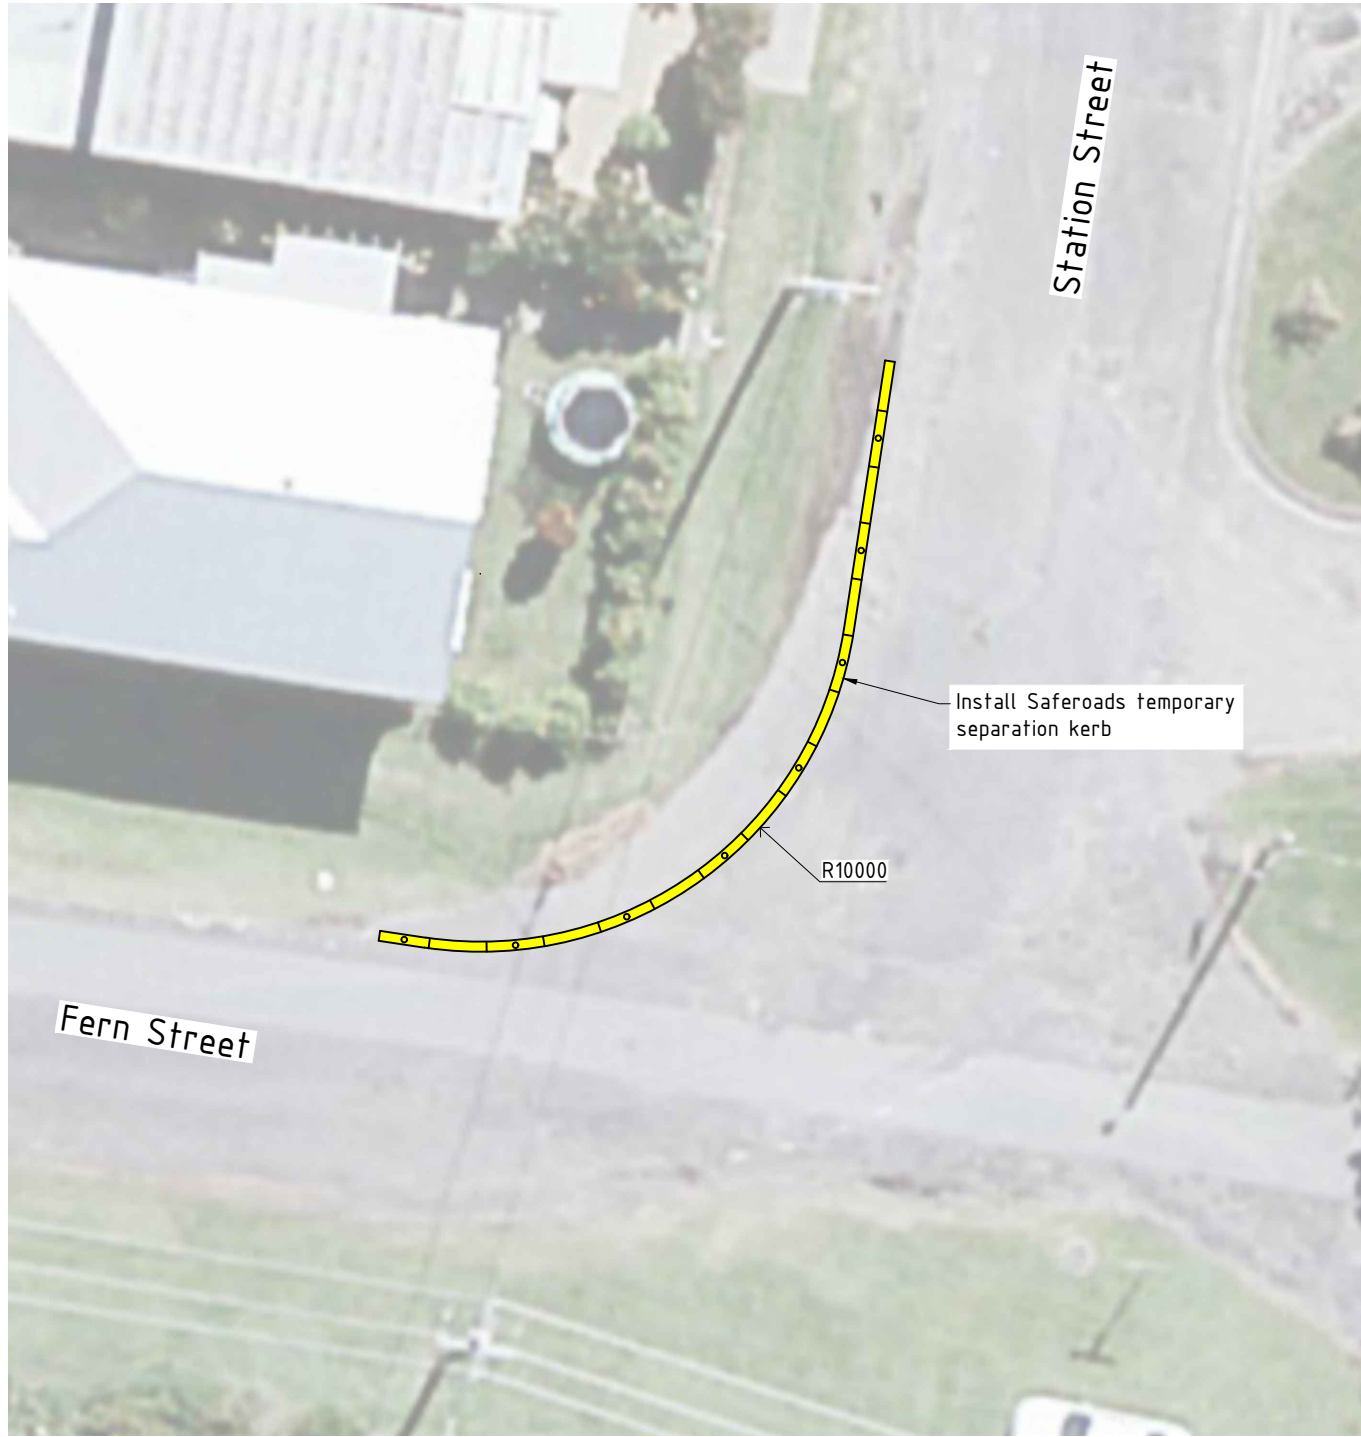

Site Plan – Fern St / Station St Intersection
Scale 1:100 (A3)



Concept Image – Fern St / Station St Intersection
NTS

PRELIMINARY NOT FOR CONSTRUCTION					Infrastructure Services Council offices 70-90 Station Street, Mullumbimby NSW 2482. Phone 02 66267000 Fax 02 66843018 Website www.byron.nsw.gov.au										Approved on behalf of the General Manager Date <table><tr><td>Designed</td><td>J.B.</td><td>26.11.20</td></tr><tr><td>Drawn</td><td>J.B.</td><td>26.11.20</td></tr><tr><td>Checked</td><td>K.W.</td><td>26.11.20</td></tr><tr><td>Horizontal datum</td><td colspan="2">MGA</td></tr><tr><td>Vertical datum</td><td colspan="2">AHD</td></tr></table>					Designed	J.B.	26.11.20	Drawn	J.B.	26.11.20	Checked	K.W.	26.11.20	Horizontal datum	MGA		Vertical datum	AHD		Project: Burringbah Street Mullumbimby Street Activation and Traffic Flow Improvements Mullumbimby Plan title: Temporary separation kerb - Intersection of Fern and Station St					Project number: 2810 <table><tr><td>Drawing number</td><td>Issue</td></tr><tr><td>2810-09</td><td>A</td></tr></table>					Drawing number	Issue	2810-09	A
Designed	J.B.	26.11.20	
Drawn	J.B.	26.11.20	
Checked	K.W.	26.11.20	
Horizontal datum	MGA	
Vertical datum	AHD	
Drawing number	Issue	
2810-09	A	
A	Concept Issue	J.B.	K.W.	26.11.20	# Use figured dimensions only. Do not scale.	
Issue	Amendment details	Drawn	Check	Date	