

SHARED CYCLIST / PEDESTRIAN PATH MASSINGER STREET, BYRON BAY




BYRON
SHIRE
COUNCIL

APPROVAL

ON BEHALF OF COUNCIL

DIRECTOR INFRASTRUCTURE SERVICES

DATE:

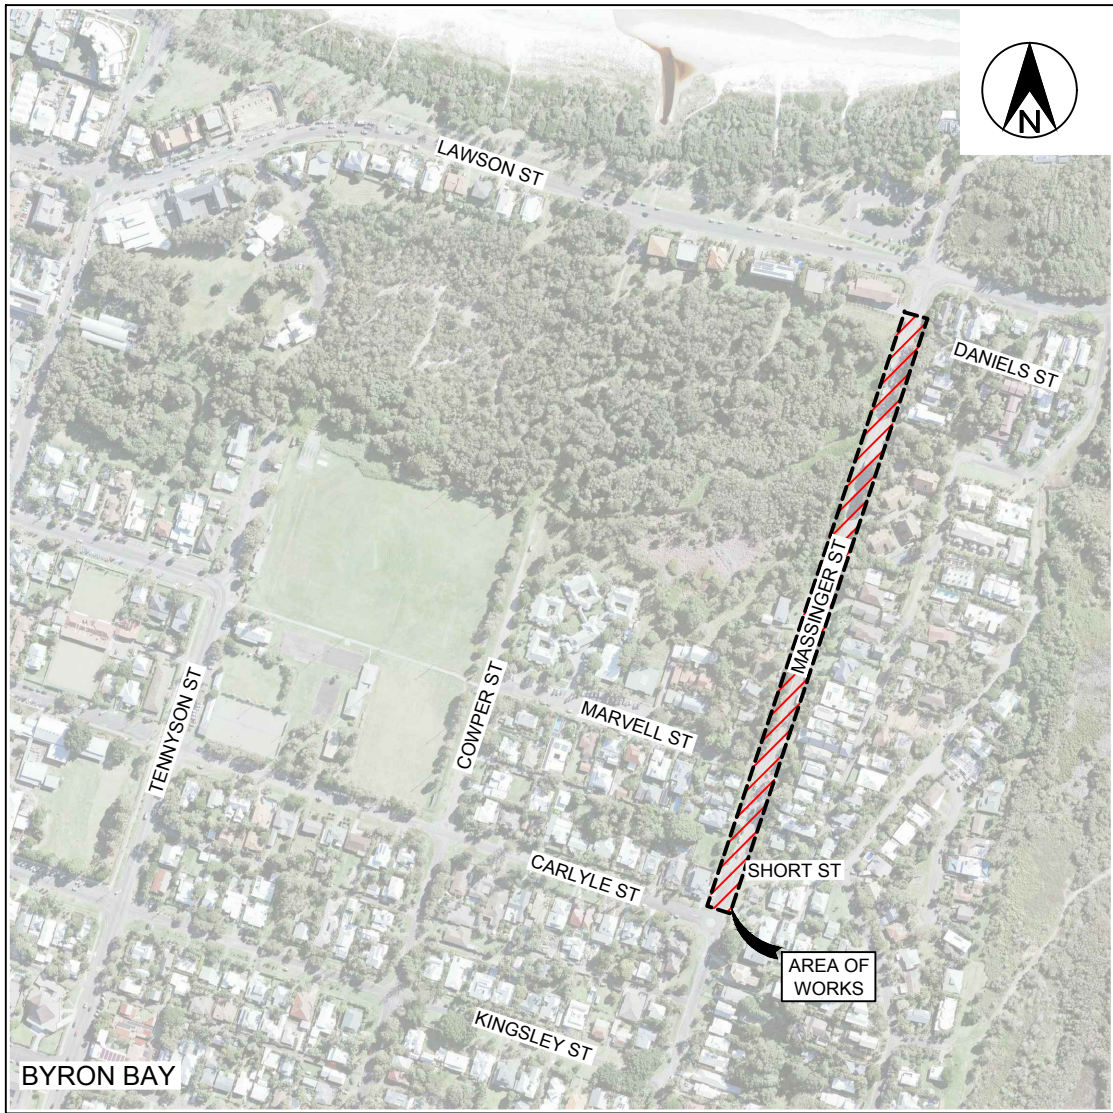

LOCALITY SKETCH

INDEX

DESCRIPTION	DWG NO.	ISSUE
INDEX AND LOCALITY SKETCH	2583-01	A
GENERAL NOTES	2583-02	A
KEY PLAN	2583-03	A
ROAD WORKS AND DRAINAGE PLAN	2583-04	A
ROAD WORKS AND DRAINAGE PLAN	2583-05	A
ROAD WORKS AND DRAINAGE PLAN	2583-06	A
ROAD WORKS AND DRAINAGE PLAN	2583-07	A
ROAD WORKS AND DRAINAGE PLAN	2583-08	A
ROAD WORKS AND DRAINAGE PLAN	2583-09	A
ROAD WORKS AND DRAINAGE PLAN	2583-10	A
LONGITUDINAL SECTIONS	2583-11	A
CROSS SECTIONS	2583-12	A
CROSS SECTIONS	2583-13	A
CROSS SECTIONS	2583-14	A
CROSS SECTIONS	2583-15	A
CROSS SECTIONS	2583-16	A
CROSS SECTIONS	2583-17	A
DETAILS	2583-18	A

LEGEND

ISSUE A, B, C, etc. = PRELIMINARY APPROVALS / TENDER DRAWINGS (NOT FOR CONSTRUCTION)
ISSUE 1, 2, 3, etc. = CONSTRUCTION ISSUE DRAWINGS

Project No
2583

PRELIMINARY
NOT FOR CONSTRUCTION

PROJECT NUMBER:	
2583	
DRAWING NUMBER	ISSUE
2583-01	A

1. THESE DRAWINGS SHALL BE READ IN CONJUNCTION WITH THE RELEVANT NORTHERN RIVERS LOCAL GOVERNMENT DEVELOPMENT DESIGN AND CONSTRUCTION MANUALS AND STANDARD DRAWINGS.
2. THIS NOTE AND THE FOLLOWING NOTES FORM AN INTEGRAL PART OF THIS DRAWING SET.
3. ALL DIMENSIONS ARE IN METRES UNLESS SHOWN OTHERWISE.
4. DIMENSIONS SHALL NOT BE SCALED FROM THE DRAWINGS.
5. MATERIALS AND WORKMANSHIP SHALL BE IN ACCORDANCE WITH THE SPECIFICATIONS, TOGETHER WITH THE REQUIREMENTS OF ALL APPLICABLE CODES OF PRACTICE, AUSTRALIAN STANDARDS AND STATUTORY AUTHORITIES.
6. SURVEY DATA HAS BEEN COMPILED FROM FIELD PICK-UPS AND OFFICE RECORDS. THE PROJECT MANAGER SHOULD ENSURE THAT SUFFICIENT DATA IS SHOWN TO ENABLE CONSTRUCTION WITHOUT DISTURBANCE TO FEATURES THAT ARE NOT SHOWN ON THE DRAWINGS.
7. SERVICES SHOWN HEREON HAVE BEEN LOCATED WHERE VISIBLE ON THE SITE, FROM INFORMATION RECEIVED FROM RELEVANT AUTHORITIES AND FROM HISTORICAL RECORDS HELD BY BYRON SHIRE COUNCIL.
8. PRIOR TO ANY DEMOLITION, EXCAVATION OR CONSTRUCTION ON SITE, THE RELEVANT AUTHORITIES SHOULD BE CONTACTED FOR POSSIBLE LOCATION OF FURTHER UNDERGROUND SERVICES AND DETAILED LOCATION OF ALL SERVICES (DIAL BEFORE YOU DIG 1100).
9. THE TITLE BOUNDARIES SHOWN HEREON WERE NOT FIELD INVESTIGATED OR MARKED AT THE TIME OF SURVEY AND HAVE BEEN DETERMINED BY PLAN DIMENSIONS ONLY.
10. THE ORIGIN OF CO-ORDINATES IS ISG.
11. THE DATUM FOR LEVELS IS AHD.

1. ALL SOILS CONTAINING ORGANIC MATTER (E.G. ROOTS, GRASS ETC.) MUST BE STRIPPED FROM THE CONSTRUCTION SITE PRIOR TO FILLING / BUILDING WORKS AND MUST NOT BE USED AS FILL MATERIAL.
2. ALL EXPOSED SURFACES SHALL BE GRASSED OR PAVED TO PREVENT SCOUR AND EROSION DAMAGE.
3. THE CONSTRUCTOR IS RESPONSIBLE FOR IMPLEMENTING ALL NECESSARY SEDIMENTATION AND EROSION CONTROL MEASURES SPECIFIED OR DEEMED NECESSARY TO PROTECT THE WORKS AND ADJACENT AREAS.
4. THE CONSTRUCTOR IS RESPONSIBLE FOR THE MAINTENANCE AND MANAGEMENT OF A TEMPORARY AND / OR PERMANENT EROSION AND SEDIMENTATION CONTROLS DURING THE CONSTRUCTION AND MAINTENANCE PERIOD.
5. ALL OVERSIZED MATERIAL, WHICH MAY IMPEDE COMPACTION, MUST BE REMOVED FROM THE FILL PLATFORM.
6. FILL IS TO BE UNIFORMLY COMPACTED IN UP TO 200-300mm HORIZONTAL LAYERS AND MUST ACHIEVE A MINIMUM STANDARD OF COMPACTION OF GREATER THAN 95% STANDARD COMPACTION TO AS 1289 FOR COHESIVE SOILS, OR A DENSITY INDEX OF GREATER THAN 65% FOR COHESIONLESS SOILS. BENCHING OF THE NATURAL GROUND WILL BE REQUIRED ON SLOPING GROUND PRIOR TO COMMENCEMENT OF FILL OPERATIONS.
7. CLAYS OF HIGH PLASTICITY OR HIGH IN-SITU MOISTURE CONTENT ARE NOT TO BE USED AS FILL.
8. AN IMPORTED GRANULAR FILL WITH A PLASTICITY INDEX PREFERABLY LESS THAN 15%, WITH NO EXCESSIVE OVERSIZED MATERIAL, MAY BE USED.
9. FIELD DENSITY TESTS, OR EQUIVALENT, SHOULD BE CARRIED OUT TO VERIFY THAT THE STANDARD OF COMPACTION IS ACHIEVED. FIELD DENSITY TESTS ARE TO BE TAKEN OVER THE FULL DEPTH OF THE LAYER OR FROM THE BOTTOM OF THE LAYER.

1. THE CONSTRUCTOR SHALL CLEAN PAVEMENTS, LAWNS AND OTHER IMPROVED AREAS AND LEAVE THEM IN THE SAME ORDER AS THEY WERE AT THE COMMENCEMENT OF THE WORKS. THE CONSTRUCTOR SHALL RESTORE ANY FENCING REMOVED DURING CONSTRUCTION AND SHALL RESTORE LAWNS WITH TURF CUT AND SET ASIDE FROM THE ORIGINAL SURFACE AND WITH IMPORTED TURF FROM A SOURCE APPROVED BY THE CONSTRUCTION ENGINEER. (WSA 02 2002 PART 3, SECTION 25).
2. IMMEDIATELY AFTER BACKFILLING OF A TRENCH EXCAVATED THROUGH A PAVEMENT HAS BEEN COMPLETED, THE CONSTRUCTOR SHALL TEMPORARILY RESTORE THE PAVEMENT. WHERE THE TRENCH CROSSES BITUMEN OR CONCRETE PAVEMENT, THE SURFACE IS TO BE PROTECTED FROM DETERIORATION. A PRE-MIXED ASPHALTIC MATERIAL MAY BE USED FOR SUCH TEMPORARY RESTORATION. THE CONSTRUCTOR SHALL MAINTAIN THE TEMPORARY RESTORATION UNTIL FINAL RESTORATION IS CARRIED OUT. FINAL RESTORATION OF THE PAVEMENT SHALL BE CARRIED OUT TO RESTORE THE PAVEMENT AND ITS SUB-BASE TO NO LESS THAN THE ORIGINAL CONDITION. FINAL RESTORATION MAY INCLUDE, IF REQUIRED BY THE CONSTRUCTION ENGINEER, THE REMOVAL OF TEMPORARY RESTORATION.
3. IN OTHER THAN ROADWAYS, THE CONSTRUCTOR SHALL PLACE THE BACKFILL SUFFICIENTLY HIGH TO COMPENSATE FOR EXPECTED SETTLEMENT AND FURTHER BACKFILLING SHALL BE CARRIED OUT OR THE ORIGINAL BACKFILL TRIMMED AT THE END OF THE DEFECTS LIABILITY PERIOD IN ORDER THAT THE SURFACE OF THE COMPLETED TRENCH MAY THEN CONFORM WITH THE ADJACENT SURFACE. SURPLUS MATERIAL SHALL BE REMOVED AND DISPOSED OF TO AREAS ARRANGED BY THE CONSTRUCTOR. WHERE DRY WEATHER CONDITIONS HAVE PERSISTED AFTER THE ORIGINAL BACKFILLING, INCLUDING DURING THE DEFECTS LIABILITY PERIOD, THE CONSTRUCTOR SHALL TAKE ALL NECESSARY STEPS TO CONSOLIDATE THE TRENCH BEFORE REMOVING SURPLUS MATERIALS FROM THE SITE.
4. IN LOCATIONS WHERE, IN THE OPINION OF THE CONSTRUCTION ENGINEER, SURPLUS MATERIAL LEFT IN THE VICINITY OF THE TRENCH WOULD NOT BE OBJECTABLE, THE SURPLUS MATERIAL MAY BE DISPOSED BY SPREADING NEATLY IN THE VICINITY OF THE TRENCH TO THE SATISFACTION OF THE CONSTRUCTION ENGINEER IN SUCH A WAY AS TO AVOID FUTURE EROSION OF THE BACKFILL AND ADJACENT GROUND SURFACES. THE CONSTRUCTOR SHALL MAINTAIN THE BACKFILL AND ADJACENT GROUND UNTIL THE EXPIRY OF THE DEFECTS LIABILITY PERIOD.
5. WHERE, WITHIN PUBLIC OR PRIVATE PROPERTY, THE REASONABLE CONVENIENCE OF PERSONS WILL REQUIRE SUCH, THE CONSTRUCTION ENGINEER MAY ORDER THE CONSTRUCTOR TO LEVEL TRENCHES AT THE TIME OF BACKFILLING. THE CONSTRUCTOR SHALL MAKE GOOD ANY SUBSEQUENT SETTLEMENT, AS REQUIRED BY PLACING ADDITIONAL FILL.
6. THE CONSTRUCTOR SHALL IMMEDIATELY RESTORE ANY DAMAGED OR DISTURBED PRIVATE PROPERTY AND SERVICES.
7. SHOULD THE CONSTRUCTOR ELECT TO TUNNEL UNDER PAVING, KERB AND GUTTER OR OTHER IMPROVED SURFACES IN LIEU OF TRENCHING, BACKFILLING SHALL BE SO CARRIED OUT AS TO RESTORE FULL SUPPORT TO THOSE SURFACES. THE CONSTRUCTOR SHALL REMAIN RESPONSIBLE FOR THE REPAIR OF THE IMPROVED SURFACES, IF SUBSEQUENTLY DAMAGED DUE TO SUBSIDENCE OF THE BACKFILL, UNTIL THE END OF THE DEFECTS LIABILITY PERIOD.
8. THE CONSTRUCTOR SHALL PROVIDE NOTICE TO AFFECTED PROPERTY OWNERS OF ANY PENDING WORKS.


1. ALL EXISTING DRIVEWAYS AFFECTED BY NEW WORKS ARE TO BE CUT BACK, REMOVED & RECONSTRUCTED USING MATERIAL TO MATCH EXISTING.
2. THE CONSTRUCTOR SHALL LIAISE WITH THE PROPERTY OWNERS REGARDING ANY VARIATION TO THE ABOVE.
3. RECONSTRUCTION OF EXISTING CONCRETE DRIVEWAY OR PATHWAY IS TO BE IN ACCORDANCE WITH NORTHERN RIVERS LOCAL GOVERNMENT D1.37 AND D1.38 "HANDBOOK FOR DRIVEWAY ACCESS TO PROPERTY" AND RELEVANT STANDARD DRAWINGS .
4. RECONSTRUCTION OF EXISTING BITUMEN SEALED DRIVEWAY SHALL BE OF SIMILAR CONSTRUCTION TO THAT OF THE EXISTING WITH A COMPACTED GRAVEL BASE COURSE


1. THE CONSTRUCTOR SHALL BE RESPONSIBLE FOR THE LOCATION OF EXISTING SERVICES PRIOR TO COMMENCING WITH THE WORKS.
2. THE CONSTRUCTOR SHALL BE RESPONSIBLE FOR THE REPLACEMENT OF ANY EXISTING SERVICES DAMAGED DURING CONSTRUCTION WITH NEW SERVICES OF EQUIVALENT TYPE AND SPECIFICATIONS.
3. THE CONSTRUCTOR SHALL BE RESPONSIBLE FOR LIASING WITH TELECOMMUNICATIONS AND ELECTRICAL SUPPLY AUTHORITIES WITH SUPPLY AND FITMENT OF REPLACEMENT TELECOMMUNICATIONS AND ELECTRICITY PITS AND/OR LIDS TO SUIT HIS WORKS PROGRAM
4. WHEN CONSTRUCTING OR WORKING NEAR EXISTING PRESSURE MAINS IT SHOULD BE EXPECTED THAT THERE ARE CONCRETE THRUST BLOCKS LOCATED AT BENDS OR OTHER FITTINGS ON THE EXISTING MAIN. IT IS VERY IMPORTANT NOT TO DISTURB THE BEARING SOIL BEHIND THE THRUST BLOCK TO AVOID FAILURE OF THE EXISTING PRESSURE MAIN. IF EXCAVATION AROUND EXISTING THRUST BLOCKS CAN NOT BE AVOIDED THEN THE EXISTING PRESSURE MAIN SHALL BE TAKEN OFF LINE DURING THE EXCAVATION WORKS.

1. AFTER LAYING AND JOINTING OF A PIPELINE HAS BEEN COMPLETED THE CONSTRUCTOR SHALL PRESENT THE LAID AND JOINTED PIPES FOR INSPECTION BY THE CONSTRUCTION ENGINEER PRIOR TO COMMENCEMENT OF TRENCH BACKFILLING. (WSA 02 2002, SECTION 21).
2. BACKFILL SHALL NOT BE PLACED UNTIL THE CONSTRUCTION ENGINEER HAS GIVEN APPROVAL.
3. MATERIAL FOR THE SIDE SUPPORT AND OVERLAY OF THE PIPE SHALL BE AS FOR PIPE BEDDING SPECIFIED IN CLAUSE C402.23. THE MATERIAL SHALL BE COMPACTED IN LAYERS OF NOT MORE THAN 150mm TO 95 PER CENT OF THE STANDARD MAXIMUM DRY DENSITY OF THE MATERIAL USED WHEN DETERMINED IN ACCORDANCE WITH AS 1289.5.7.1. 4.
4. THE CONSTRUCTOR SHALL BACKFILL THE REMAINDER OF THE EXCAVATION AND COMPACT THE BACKFILL IN LAYERS OF NOT MORE THAN 150mm THICK IN ACCORDANCE WITH WSA 02-2002 PART 3, SECTION 21.1.
5. WHERE THE TRENCH IS WITHIN A ROADWAY, PROPOSED ROADWAY, OR FOOTPATH AREA, THE REMAINDER OF THE TRENCH SHALL BE:
 - BACKFILLED WITH A NON-COHESIVE GRANULAR MATERIAL, WITH A GRADING FALLING GENERALLY WITHIN THE LIMITS SHOWN IN TABLE C402.3, AND COMPACTED TO DENSITY INDEX OF 70 WHEN DETERMINED IN ACCORDANCE WITH AS 1289.5.4.1 FOR COHESIONLESS MATERIALS
 - A. BELOW 0.5m OF THE ROAD SURFACE
 - B. IN THE ROAD RESERVE, BUT EXCLUDING THE ROAD PAVEMENT
 - BACKFILLED WITH EXCAVATED MATERIAL, AND COMPACTED TO 100 PER CENT OF THE STANDARD MAXIMUM DRY DENSITY OF THE MATERIAL WHEN DETERMINED IN ACCORDANCE WITH AS 1289.5.7.1, TO WITHIN 0.5m OF THE ROAD SURFACE, BUT EXCLUDING THE PAVEMENT LAYERS.
 - BACKFILLED WITH ROAD BASE AND SUB-BASE MATERIAL AS PER EXISTING OR PROPOSED PAVEMENT LAYERS AND COMPACTED TO 100 PER CENT OF THE STANDARD MAXIMUM DRY DENSITY OF THE MATERIAL WHEN DETERMINED IN ACCORDANCE WITH AS 1289.5.7.1
 - ELSEWHERE, UNLESS STATED OTHERWISE, THE REMAINDER OF THE TRENCH SHALL BE BACKFILLED WITH ORDINARY EXCAVATED BACKFILL MATERIAL. WHERE SUITABLE MATERIAL IS NOT AVAILABLE, GRANULAR MATERIAL MAY BE USED FOR THE FULL DEPTH OF BACKFILLING. THE MATERIAL SHALL BE COMPACTED TO A DENSITY INDEX OF 70 WHEN DETERMINED IN ACCORDANCE WITH AS 1289.5.4.1 FOR COHESIONLESS MATERIALS OR 98 PER CENT OF THE STANDARD MAXIMUM DRY DENSITY OF THE MATERIAL WHEN DETERMINED IN ACCORDANCE WITH AS 1289.5.7.1 FOR COHESIVE MATERIALS.
6. THE CONSTRUCTOR SHALL CARRY OUT BACKFILLING AND COMPACTION WITHOUT DAMAGING THE PIPE OR ITS EXTERNAL COATING OR WRAPPING OR PRODUCING ANY MOVEMENT OF THE PIPE.
7. THE CONSTRUCTOR SHALL CARRY OUT COMPACTION TESTS 75mm TO 100mm BELOW THE LEVEL BEING TESTED (WSA 02-2002 PART 3, SECTION 22.3).
8. THE CONSTRUCTOR MAY COMPACT BACKFILL BY TRENCH FLOODING ONLY WHERE:
 - (A) THE GROUND AND BACKFILL MATERIAL IS COHESIONLESS AND
 - (B) WATER FOR FLOODING HAS BEEN SOURCED AT THE SITE.
 - (C) THE PROCESS WILL NOT CREATE MUD WHICH WOULD BE MOVED OFF SITE BY VEHICLES OR CONSTRUCTION PLANT.
 - (D) ADDITIVES ARE NOT USED.

ALL WORKMANSHIP AND MATERIALS SHALL BE IN ACCORDANCE WITH A.S.3600, CURRENT EDITION WITH AMENDMENTS


1. CONCRETE QUALITY (UNLESS OTHERWISE SHOWN) SHALL BE AS FOLLOWS
 - COURSE AGGREGATE - MAXIMUM SIZE 20mm
 - CEMENT - TYPE "A" PORTLAND CEMENT.
 - CONCRETE SHALL HAVE THE FOLLOWING SLUMP DURING PLACEMENT
 - BEAMS, SLABS AND FOOTINGS 80mm
 - COLUMNS AND WALLS 80mm
3. SLAB JOINTS SHALL BE PLACED AS FOLLOWS
 - FOOTPATHS - AS PER NORTHERN RIVERS LOCAL GOVERNMENT STANDARD DRAWING R-07
 - SLABS AND WALLS - REFER TO SLAB JOINTING PLAN WITHIN THIS DRAWING SET
 - SLAB SAWN JOINTS SHALL BE CUT WITHIN 24 HOURS OF SLAB POURING IN A NEAT AND STRAIGHT CUT.
4. ALL SPLATTER TO SURROUNDING SURFACES SHALL BE CLEANED UP IMMEDIATELY
5. COVER TO REINFORCEMENT SHALL BE OBTAINED BY THE USE OF PLASTIC BAR CHAIRS WITH MAXIMUM SPACING OF 800mm IN ANY DIRECTION
6. ALL CONCRETE SHALL BE COMPACTED USING HIGH FREQUENCY VIBRATORS.
7. CURING OF CONCRETE SURFACES SHALL COMMENCE IMMEDIATELY AFTER SURFACES ARE FINISHED AND SHALL CONTINUE TO CURE FOR A MINIMUM OF 7 DAYS
8. SLABS WITH SPECIFIC ROUGH FINISHES SHALL BE KEPT FREE OF BLEED WATER AND FLOATED TO PREVENT THE FORMATION OF PLASTIC SHRINKAGE CRACKS.

 PRELIMINARY NOT FOR CONSTRUCTION				INFRASTRUCTURE SERVICES COUNCIL OFFICES 70-90 STATION STREET, MULLUMBIMBY NSW 2482. PHONE 02 66267000 FAX 02 66843018 WEBSITE www.byron.nsw.gov.au								APPROVED DATE <table><tr><td>DESIGNED</td><td></td><td></td></tr><tr><td>DRAWN</td><td>J.B.</td><td>18.01.18</td></tr><tr><td>CHECKED</td><td>D.C.</td><td>18.01.18</td></tr><tr><td colspan="2">HORIZONTAL DATUM</td><td>ISG</td></tr><tr><td colspan="2">VERTICAL DATUM</td><td>AHD</td></tr></table>				DESIGNED			DRAWN	J.B.	18.01.18	CHECKED	D.C.	18.01.18	HORIZONTAL DATUM		ISG	VERTICAL DATUM		AHD	PROJECT: SHARED CYCLIST / PEDESTRIAN PATH MASSINGER STREET, BYRON BAY				PROJECT NUMBER: 2583	
DESIGNED																																				
DRAWN	J.B.	18.01.18																																		
CHECKED	D.C.	18.01.18																																		
HORIZONTAL DATUM		ISG																																		
VERTICAL DATUM		AHD																																		
<table><tr><td>A</td><td>ISSUED FOR INFORMATION</td></tr></table>				A	ISSUED FOR INFORMATION	<table><tr><td>J.B.</td><td>D.C.</td><td>18.01.18</td></tr></table>				J.B.	D.C.	18.01.18	PLAN TITLE: GENERAL NOTES				DRAWING NUMBER 2583-02		ISSUE A																	
A	ISSUED FOR INFORMATION																																			
J.B.	D.C.	18.01.18																																		
ISSUE AMENDMENT DETAILS				DRAWN CHECK DATE				# USE FIGURED DIMENSIONS ONLY. DO NOT SCALE.																												

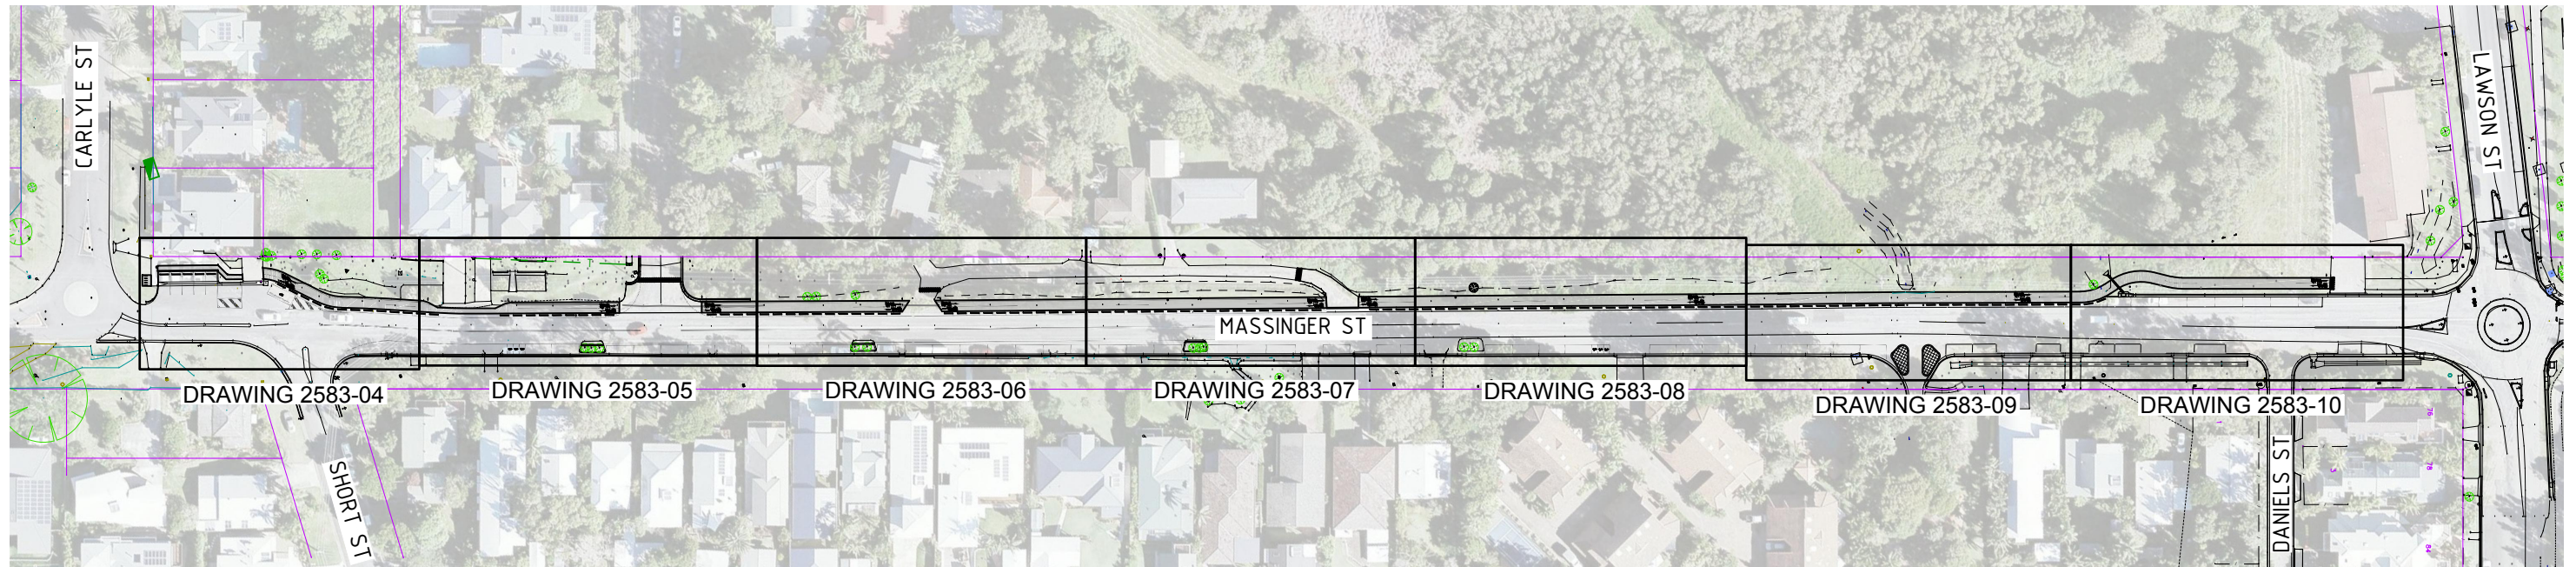

PRELIMINARY
NOT FOR CONSTRUCTION

PRELIMINARY NOT FOR CONSTRUCTION						INFRASTRUCTURE SERVICES COUNCIL OFFICES 70-90 STATION STREET, MULLUMBIMBY NSW 2482. PHONE 02 66267000 FAX 02 66843018 WEBSITE www.byron.nsw.gov.au						APPROVED DATE <table><tr><td>DESIGNED</td><td>J.B.</td><td>18.01.18</td></tr><tr><td>DRAWN</td><td>J.B.</td><td>18.01.18</td></tr><tr><td>CHECKED</td><td>D.C.</td><td>18.01.18</td></tr><tr><td colspan="2">HORIZONTAL DATUM</td><td>ISG</td></tr><tr><td colspan="2">VERTICAL DATUM</td><td>AHD</td></tr></table>			DESIGNED	J.B.	18.01.18	DRAWN	J.B.	18.01.18	CHECKED	D.C.	18.01.18	HORIZONTAL DATUM		ISG	VERTICAL DATUM		AHD	PROJECT: SHARED CYCLIST / PEDESTRIAN PATH MASSINGER STREET, BYRON BAY			PROJECT NUMBER: 2583		
DESIGNED	J.B.	18.01.18																																	
DRAWN	J.B.	18.01.18																																	
CHECKED	D.C.	18.01.18																																	
HORIZONTAL DATUM		ISG																																	
VERTICAL DATUM		AHD																																	
A ISSUED FOR INFORMATION			J.B. D.C. 18.01.18																																
ISSUE AMENDMENT DETAILS			DRAWN CHECK DATE			# USE FIGURED DIMENSIONS ONLY. DO NOT SCALE.																													
									</																										

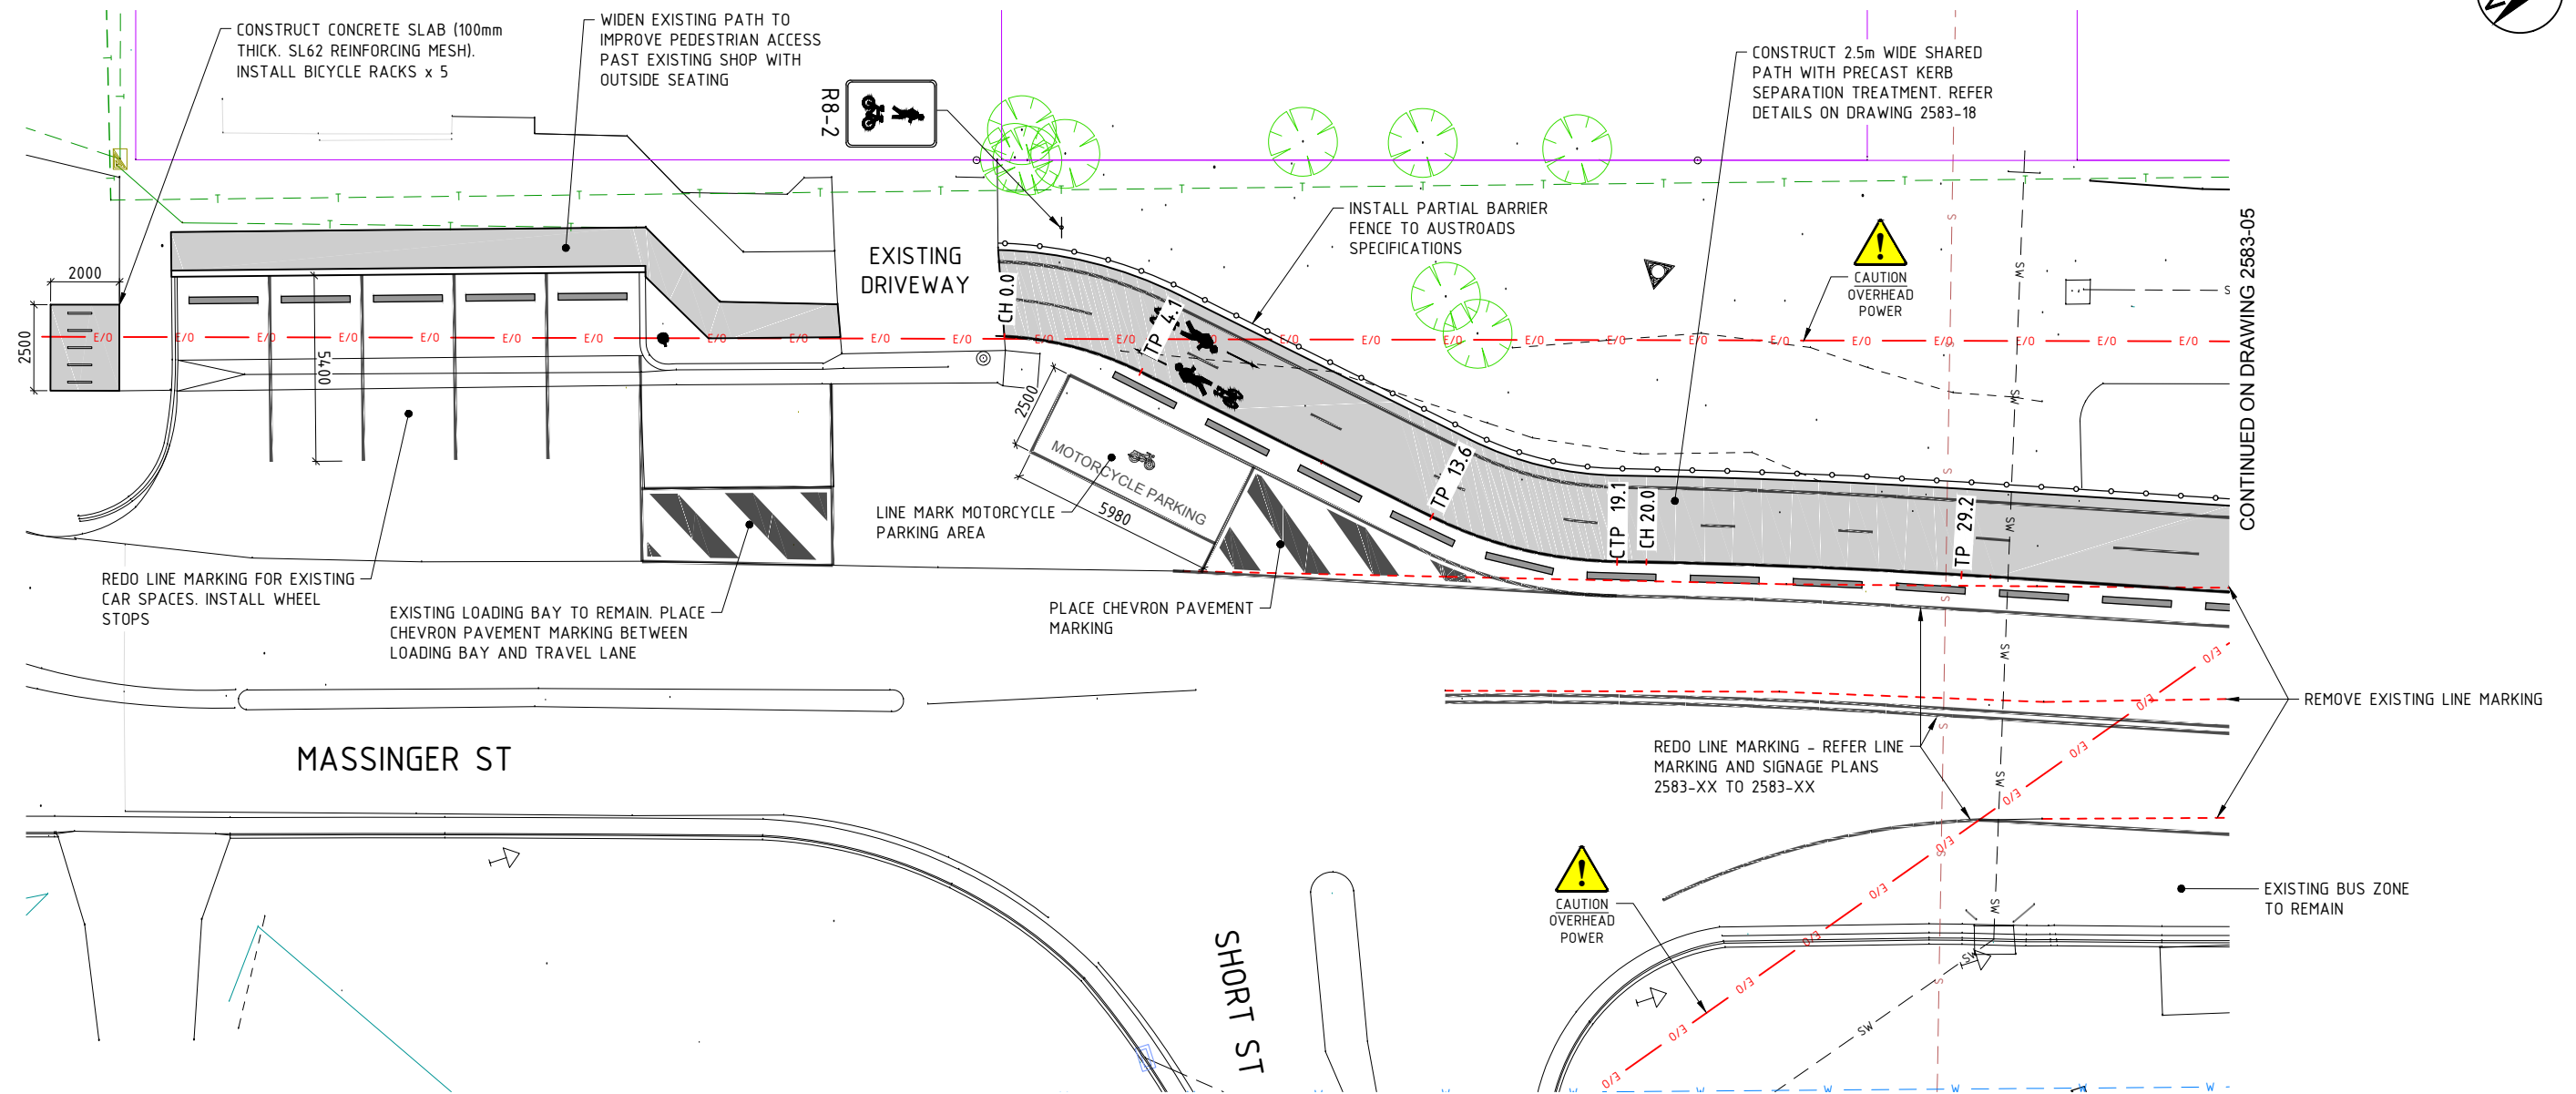

ROAD WORKS AND DRAINAGE PLAN
SCALE 1:200 (A3)

LEGEND

	PROPERTY BOUNDARY		PROPOSED CONCRETE PATH
	EXISTING TREE TO REMAIN		PROPOSED AC OVERLAY
	EXISTING POWER / TELECOMMUNICATIONS POLE		PROPOSED SIGNAGE
	EXISTING OVERHEAD POWER		PROPOSED PARTIAL BARRIER FENCE
	EXISTING UNDERGROUND POWER		PROPOSED FULL BARRIER FENCE
	EXISTING WATER MAIN		EXTENT OF WORKS
	EXISTING TELECOMMUNICATIONS PIT		
	EXISTING TELECOMMUNICATIONS		
	EXISTING OPTIC FIBRE		
	EXISTING GRAVITY SEWER MAIN		
	EXISTING STORM WATER DRAINAGE		

NOTE

UNDERGROUND SERVICE LOCATIONS ARE FROM OFFICE RECORDS AND DIAL BEFORE YOU DIG ENQUIRY ONLY AND AS SUCH ARE APPROXIMATE. CONSTRUCTOR TO ACCURATELY LOCATE AND DEPTH SERVICES ON SITE PRIOR TO COMMENCEMENT OF WORKS.

PRELIMINARY
NOT FOR CONSTRUCTION

SCALE: A1 SHEET 1:100, A3 SHEET 1:200



INFRASTRUCTURE SERVICES
COUNCIL OFFICES
70-90 STATION STREET,
MULLUMBIMBY NSW 2482.
PHONE 02 66267000
FAX 02 66843018
WEBSITE www.byron.nsw.gov.au



APPROVED DATE


DESIGNED	J.B.	18.01.18
DRAWN	J.B.	18.01.18
CHECKED	D.C.	18.01.18
HORIZONTAL DATUM	ISG	
VERTICAL DATUM	AHD	

PROJECT:
**SHARED CYCLIST / PEDESTRIAN PATH
MASSINGER STREET, BYRON BAY**


PLAN TITLE:
ROAD WORKS AND DRAINAGE PLAN

PROJECT NUMBER:
2583

DRAWING NUMBER	ISSUE
2583-04	A

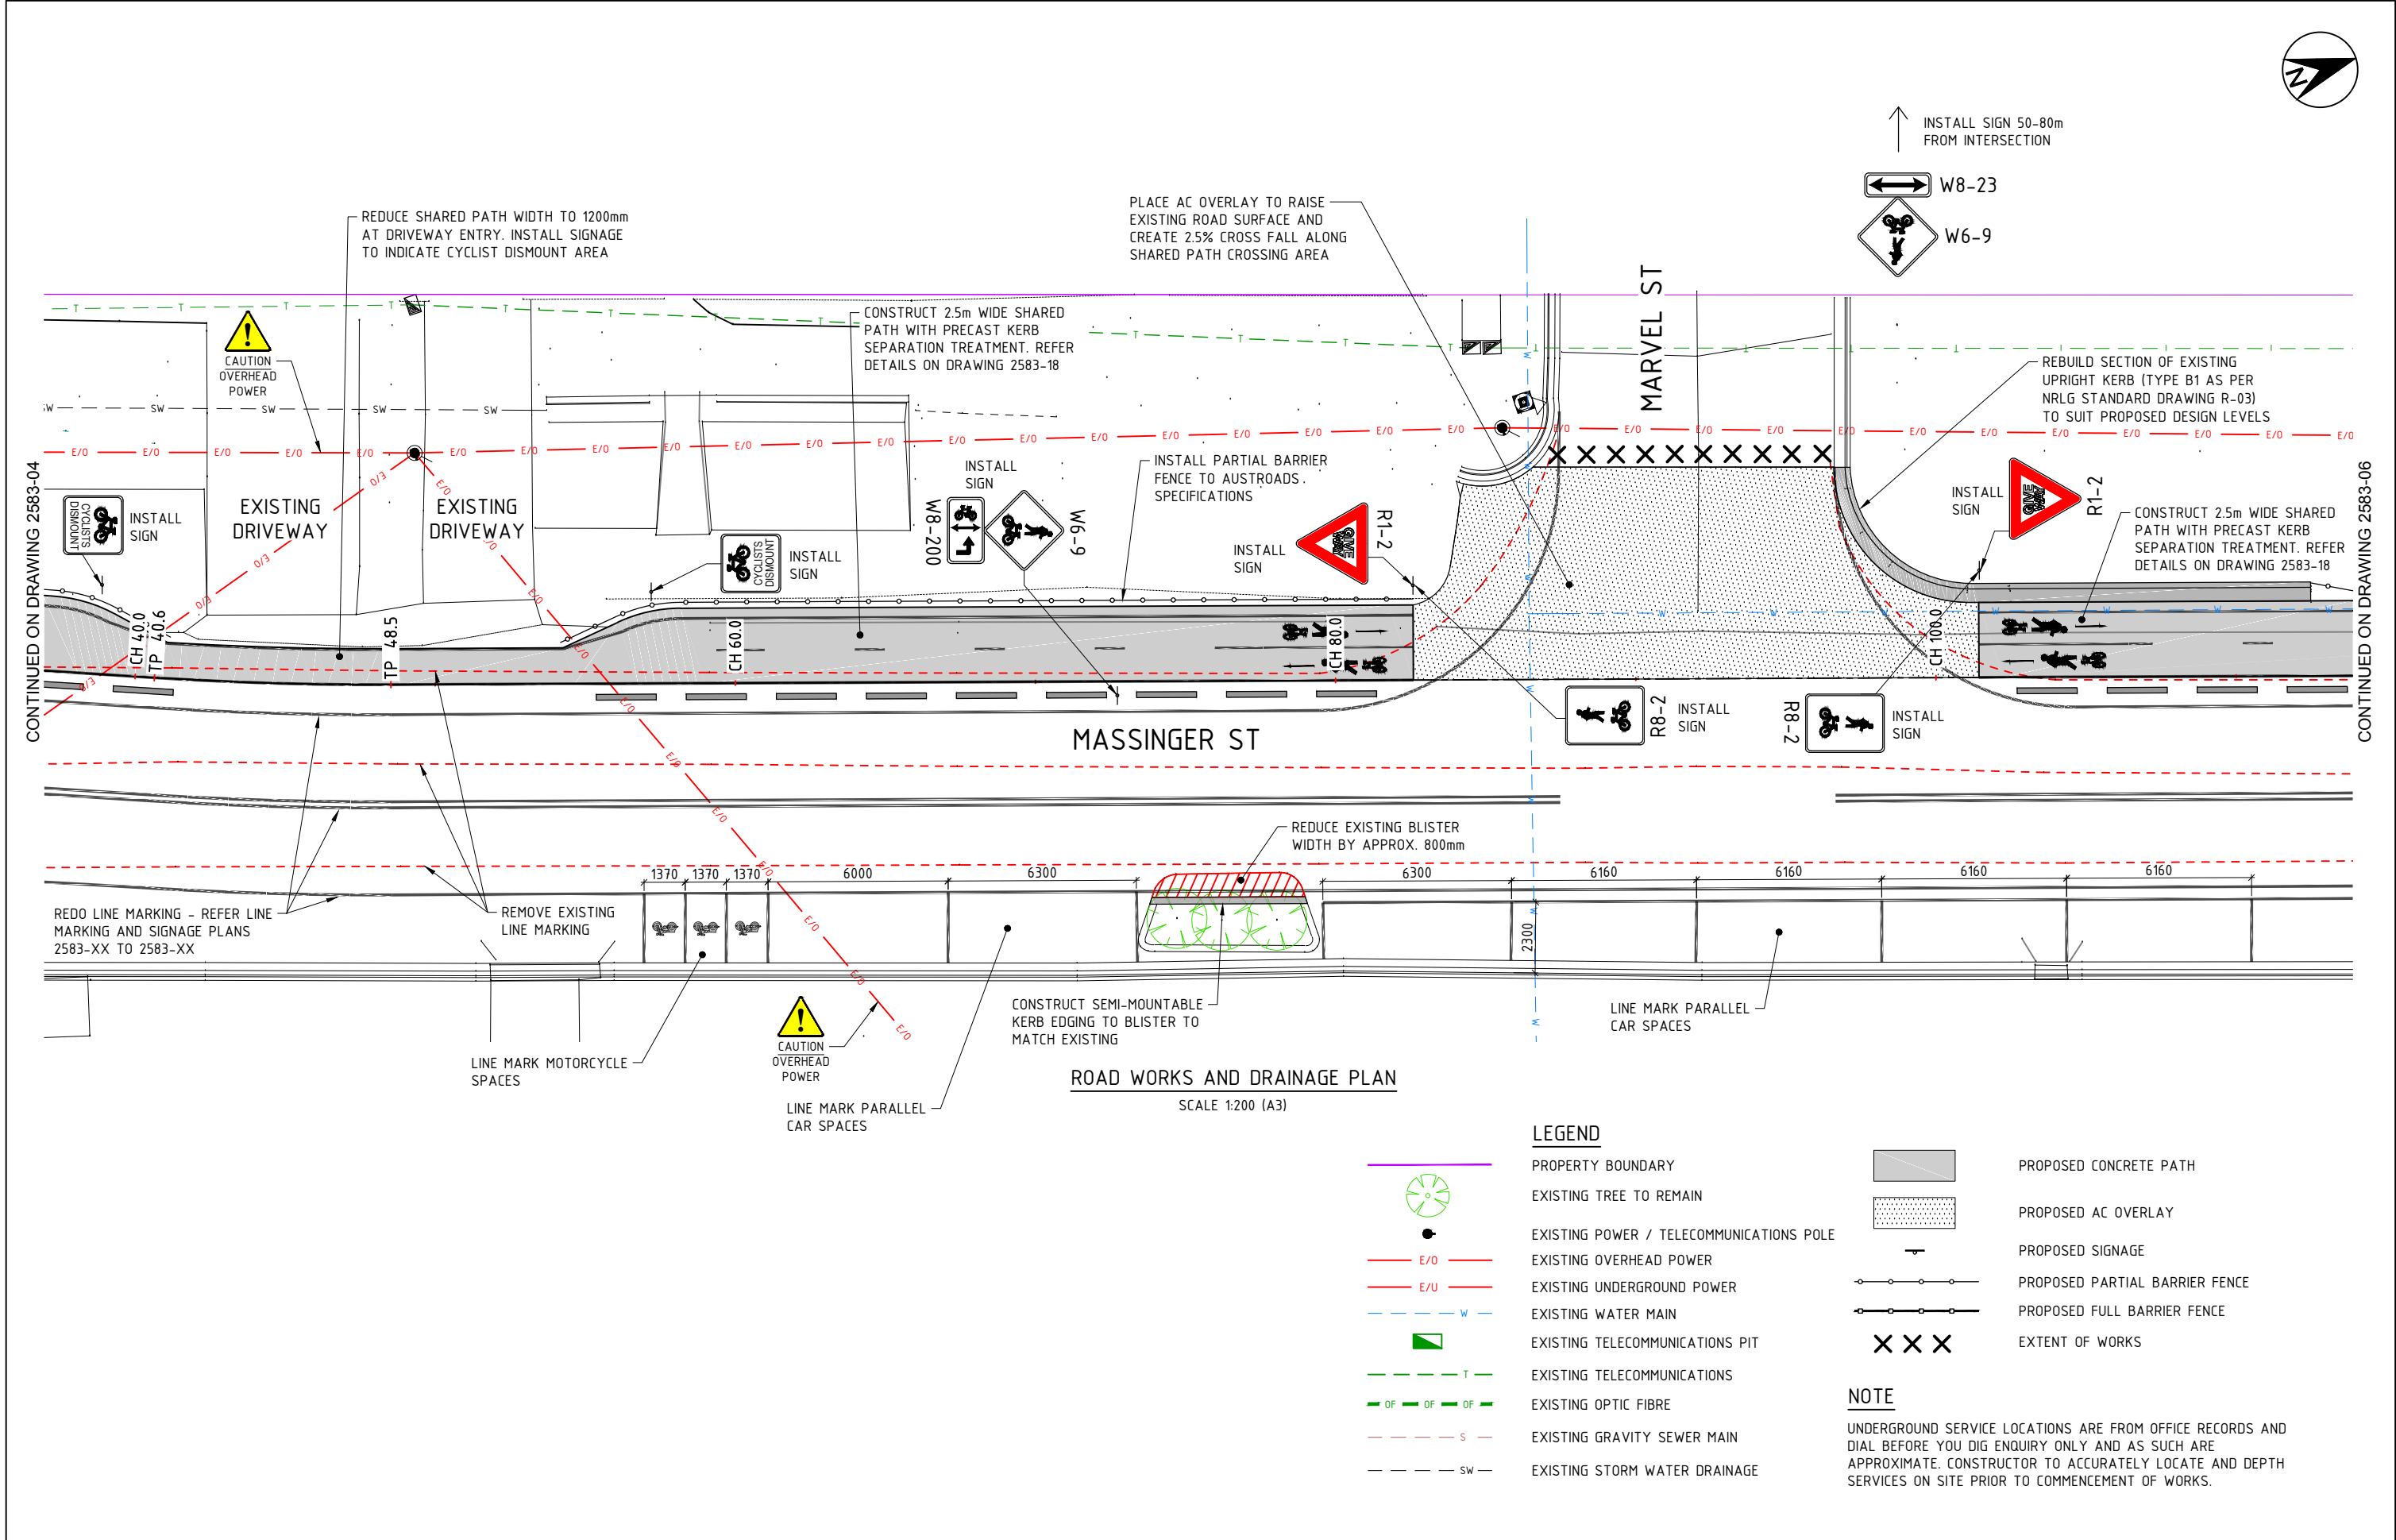

PRELIMINARY NOT FOR CONSTRUCTION												APPROVED DATE				PROJECT: SHARED CYCLIST / PEDESTRIAN PATH MASSINGER STREET, BYRON BAY				PROJECT NUMBER: 2583			
A ISSUED FOR INFORMATION				J.B. D.C. 18.01.18				COUNCIL OFFICES 70-90 STATION STREET, MULLUMBIMBY NSW 2482.				DESIGNED J.B. 18.01.18 DRAWN J.B. 18.01.18 CHECKED D.C. 18.01.18				PLAN TITLE:				DRAWING NUMBER		ISSUE	
ISSUE AMENDMENT DETAILS				DRAWN CHECK DATE				# USE FIGURED DIMENSIONS ONLY. DO NOT SCALE.				HORIZONTAL DATUM ISG VERTICAL DATUM AHD				ROAD WORKS AND DRAINAGE PLAN				2583-05		A	

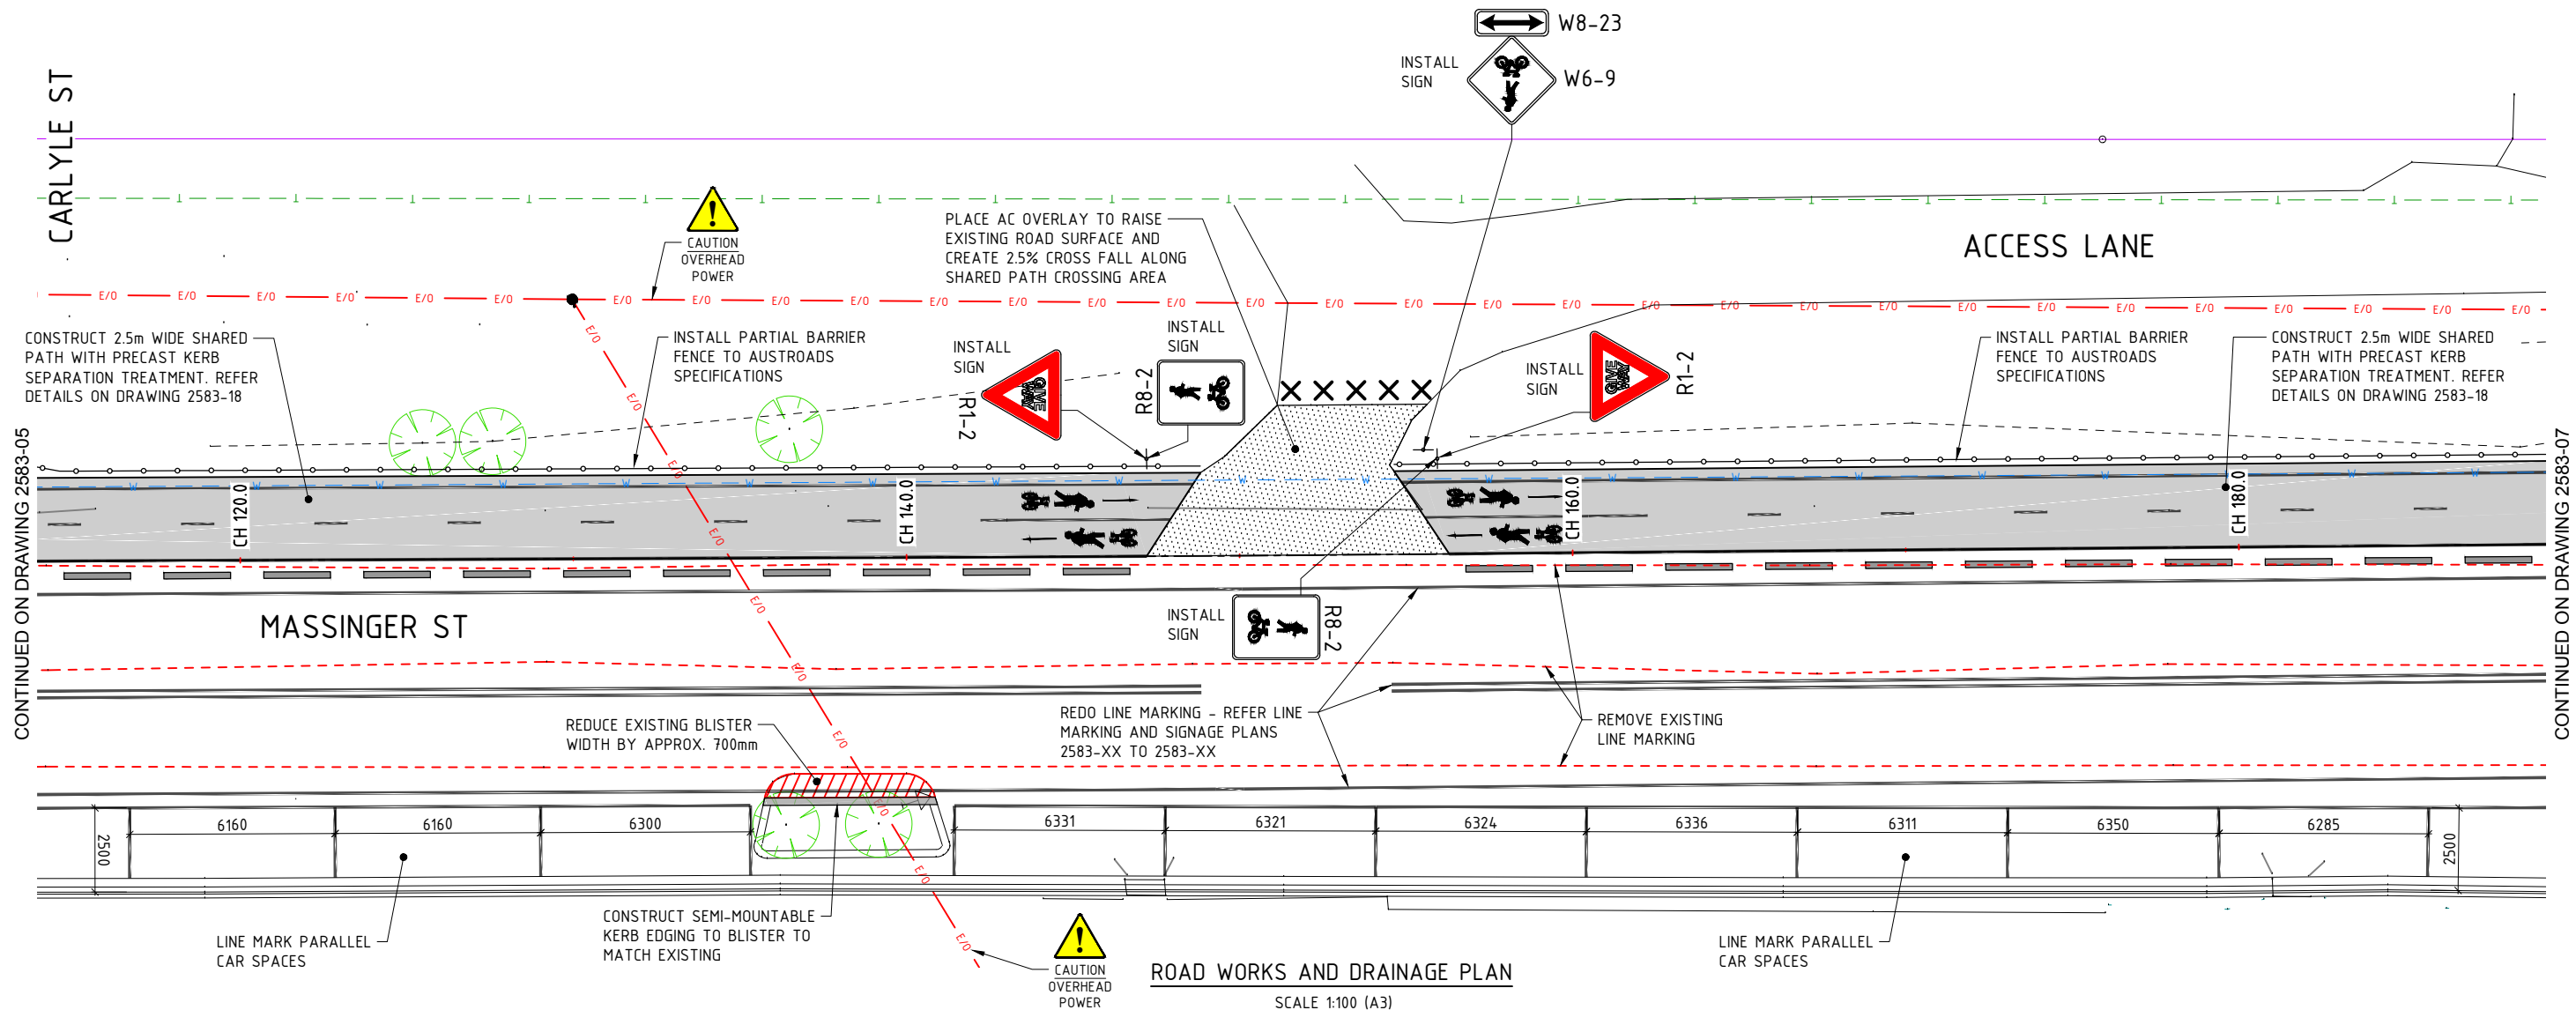

CONTINUED ON DRAWING 2583-05

CONTINUED ON DRAWING 2583-07

ROAD WORKS AND DRAINAGE PLAN
SCALE 1:100 (A3)


LEGEND

	PROPERTY BOUNDARY
	EXISTING TREE TO REMAIN
	EXISTING POWER / TELECOMMUNICATIONS POLE
	EXISTING OVERHEAD POWER
	EXISTING UNDERGROUND POWER
	EXISTING WATER MAIN
	EXISTING TELECOMMUNICATIONS PIT
	EXISTING TELECOMMUNICATIONS
	EXISTING OPTIC FIBRE
	EXISTING GRAVITY SEWER MAIN
	EXISTING STORM WATER DRAINAGE
	PROPOSED CONCRETE PATH
	PROPOSED AC OVERLAY
	PROPOSED SIGNAGE
	PROPOSED PARTIAL BARRIER FENCE
	PROPOSED FULL BARRIER FENCE
	EXTENT OF WORKS

NOTE

UNDERGROUND SERVICE LOCATIONS ARE FROM OFFICE RECORDS AND DIAL BEFORE YOU DIG ENQUIRY ONLY AND AS SUCH ARE APPROXIMATE. CONSTRUCTOR TO ACCURATELY LOCATE AND DEPTH SERVICES ON SITE PRIOR TO COMMENCEMENT OF WORKS.

ACAD FILE No:

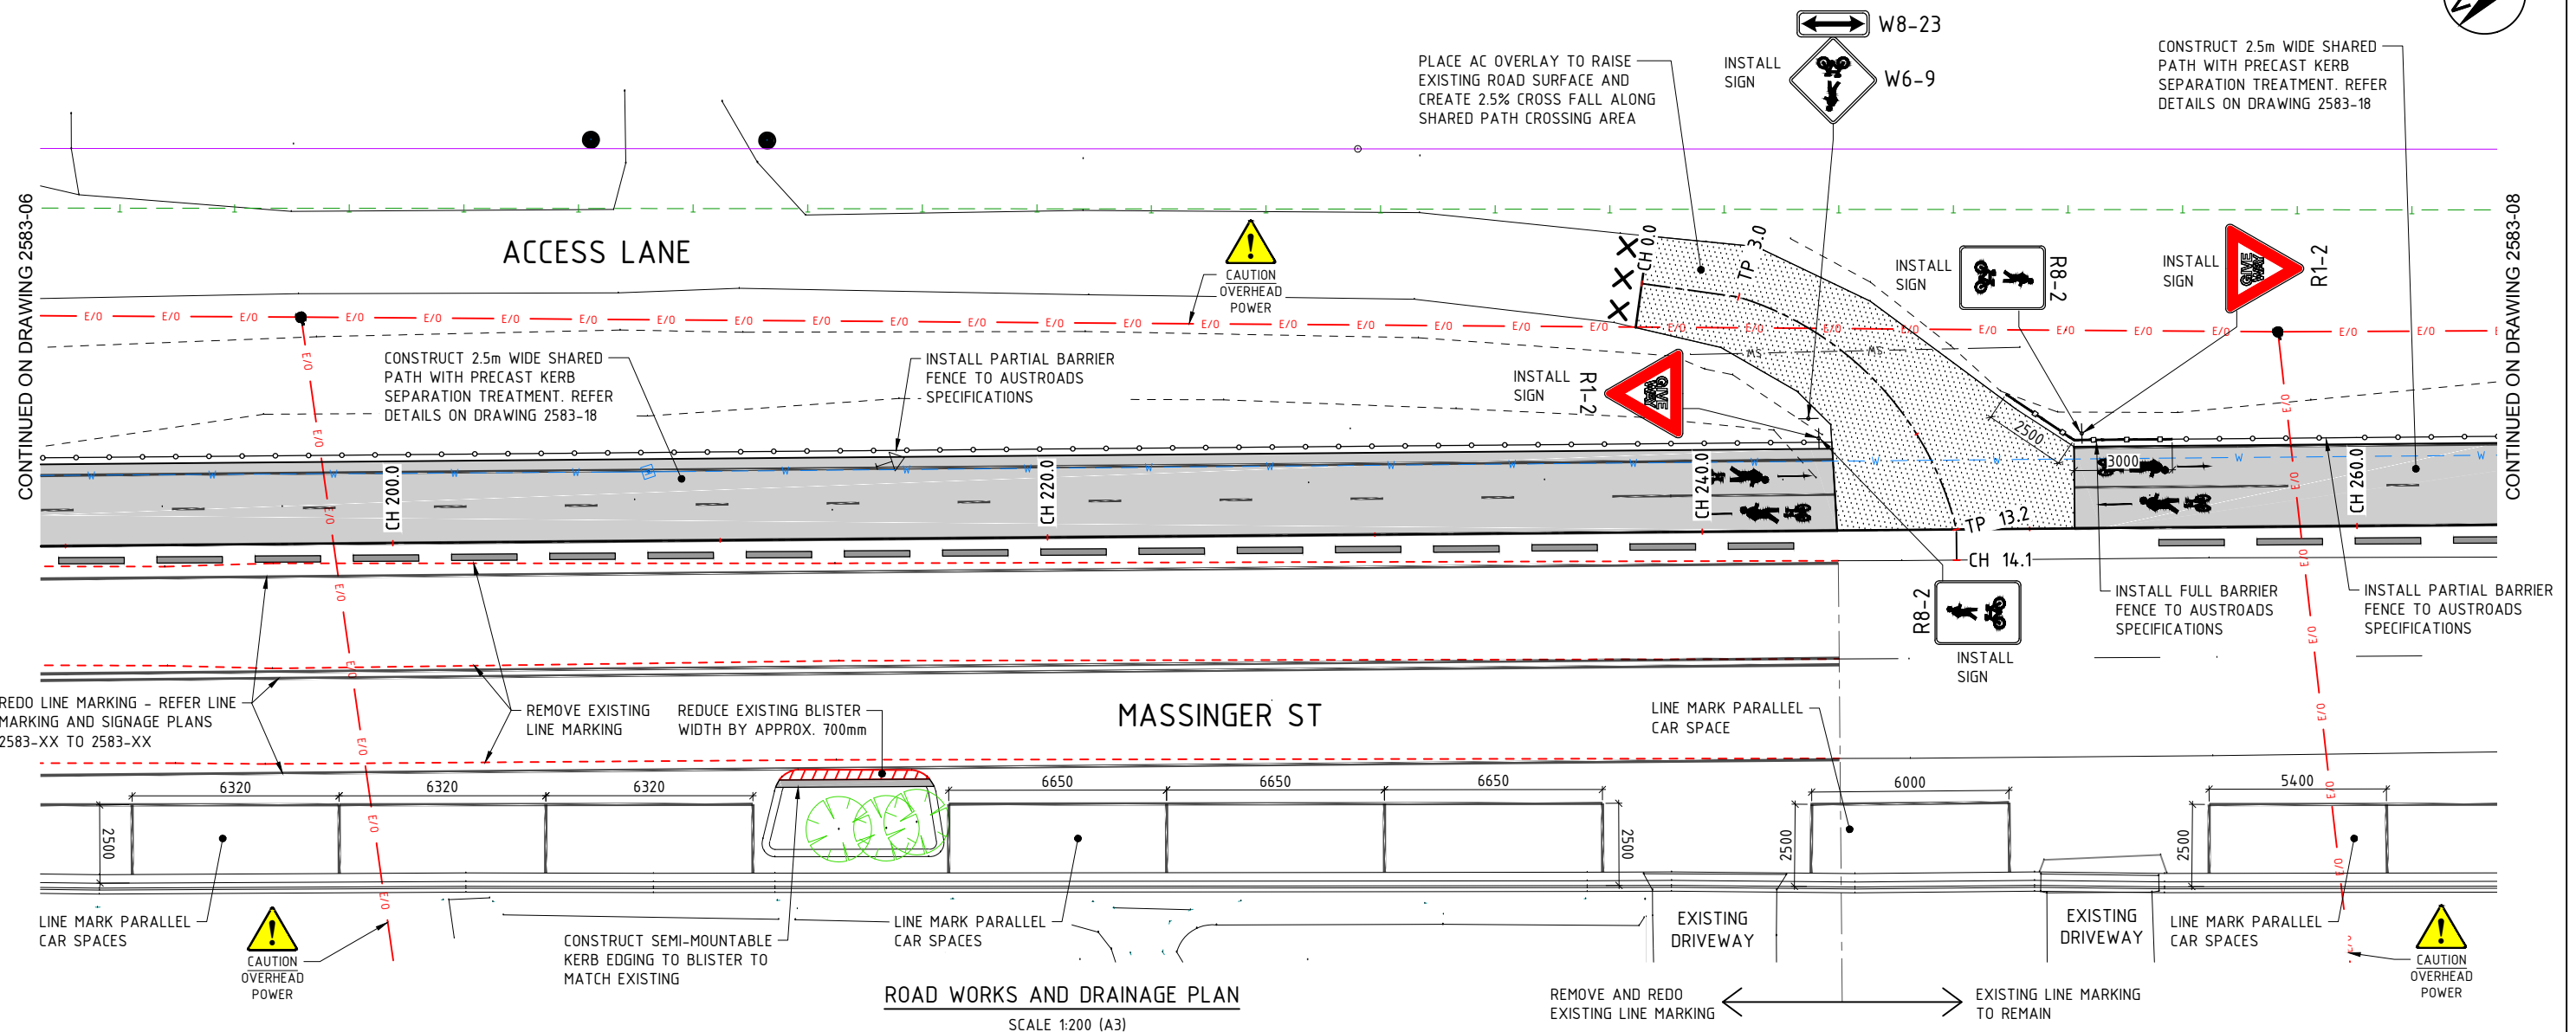

LEGEND

- | | | | |
|--|--|--|--------------------------------|
| | PROPERTY BOUNDARY | | PROPOSED CONCRETE PATH |
| | EXISTING TREE TO REMAIN | | PROPOSED AC OVERLAY |
| | EXISTING POWER / TELECOMMUNICATIONS POLE | | PROPOSED SIGNAGE |
| | EXISTING OVERHEAD POWER | | PROPOSED PARTIAL BARRIER FENCE |
| | EXISTING UNDERGROUND POWER | | PROPOSED FULL BARRIER FENCE |
| | EXISTING WATER MAIN | | EXTENT OF WORKS |
| | EXISTING TELECOMMUNICATIONS PIT | | |
| | EXISTING TELECOMMUNICATIONS | | |
| | EXISTING OPTIC FIBRE | | |
| | EXISTING GRAVITY SEWER MAIN | | |
| | EXISTING STORM WATER DRAINAGE | | |
- NOTE**
UNDERGROUND SERVICE LOCATIONS ARE FROM OFFICE RECORDS AND DIAL BEFORE YOU DIG ENQUIRY ONLY AND AS SUCH ARE APPROXIMATE. CONSTRUCTOR TO ACCURATELY LOCATE AND DEPTH SERVICES ON SITE PRIOR TO COMMENCEMENT OF WORKS.

PRELIMINARY
NOT FOR CONSTRUCTION

SCALE: A1 SHEET 1:200, A3 SHEET 1:400
0 2 4 8 12 16 20 m

INFRASTRUCTURE
SERVICES
COUNCIL OFFICES
70-90 STATION STREET,
MULLUMBIMBY NSW 2482.
PHONE 02 66267000
FAX 02 66843018
WEBSITE www.byron.nsw.gov.au



APPROVED DATE

DESIGNED	J.B.	18.01.18
DRAWN	J.B.	18.01.18
CHECKED	D.C.	18.01.18
HORIZONTAL DATUM	ISG	
VERTICAL DATUM	AHD	

PROJECT:
**SHARED CYCLIST / PEDESTRIAN PATH
MASSINGER STREET, BYRON BAY**

PLAN TITLE:
ROAD WORKS AND DRAINAGE PLAN


PROJECT NUMBER:
2583

DRAWING NUMBER	ISSUE
2583-07	A

A	ISSUED FOR INFORMATION	J.B.	D.C.	18.01.18
ISSUE	AMENDMENT DETAILS	DRAWN	CHECK	DATE

ACAD FILE No:

USE FIGURED DIMENSIONS ONLY. DO NOT SCALE.

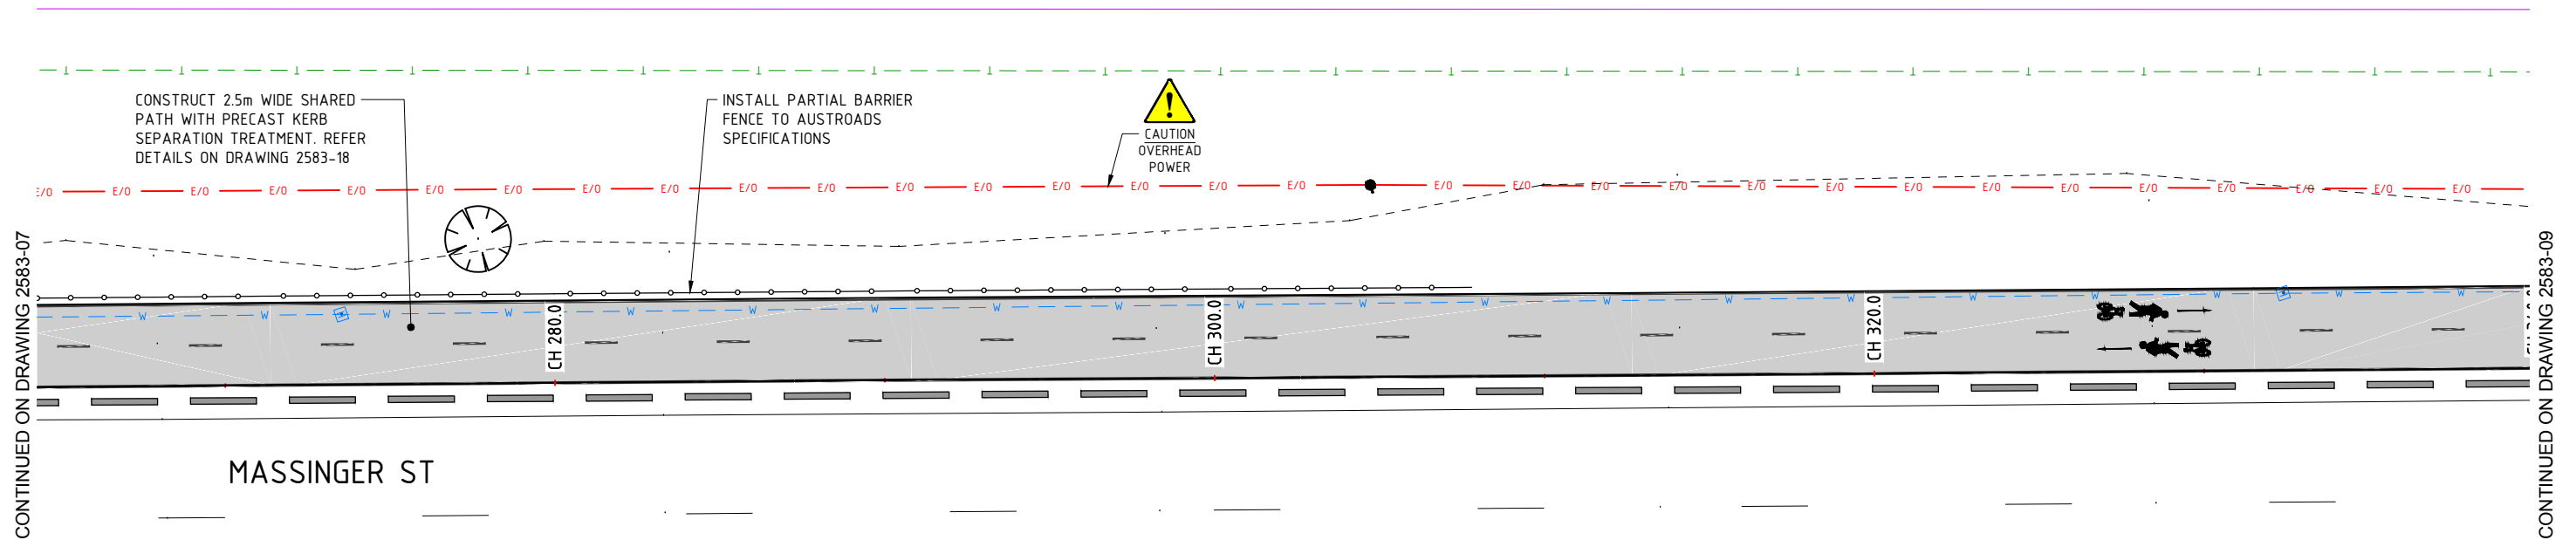

ROAD WORKS AND DRAINAGE PLAN

SCALE 1:200 (A3)

LEGEND


- PROPERTY BOUNDARY
- EXISTING TREE TO REMAIN
- EXISTING POWER / TELECOMMUNICATIONS POLE
- E/O EXISTING OVERHEAD POWER
- E/U EXISTING UNDERGROUND POWER
- W EXISTING WATER MAIN
- T EXISTING TELECOMMUNICATIONS
- OF OF OF EXISTING OPTIC FIBRE
- S EXISTING GRAVITY SEWER MAIN
- SW EXISTING STORM WATER DRAINAGE
- PROPOSED CONCRETE PATH
- PROPOSED AC OVERLAY
- PROPOSED SIGNAGE
- PROPOSED PARTIAL BARRIER FENCE
- PROPOSED FULL BARRIER FENCE
- EXTENT OF WORKS

NOTE


UNDERGROUND SERVICE LOCATIONS ARE FROM OFFICE RECORDS AND DIAL BEFORE YOU DIG ENQUIRY ONLY AND AS SUCH ARE APPROXIMATE. CONSTRUCTOR TO ACCURATELY LOCATE AND DEPTH SERVICES ON SITE PRIOR TO COMMENCEMENT OF WORKS.

	PRELIMINARY NOT FOR CONSTRUCTION	
--	--	

ACAD FILE No:

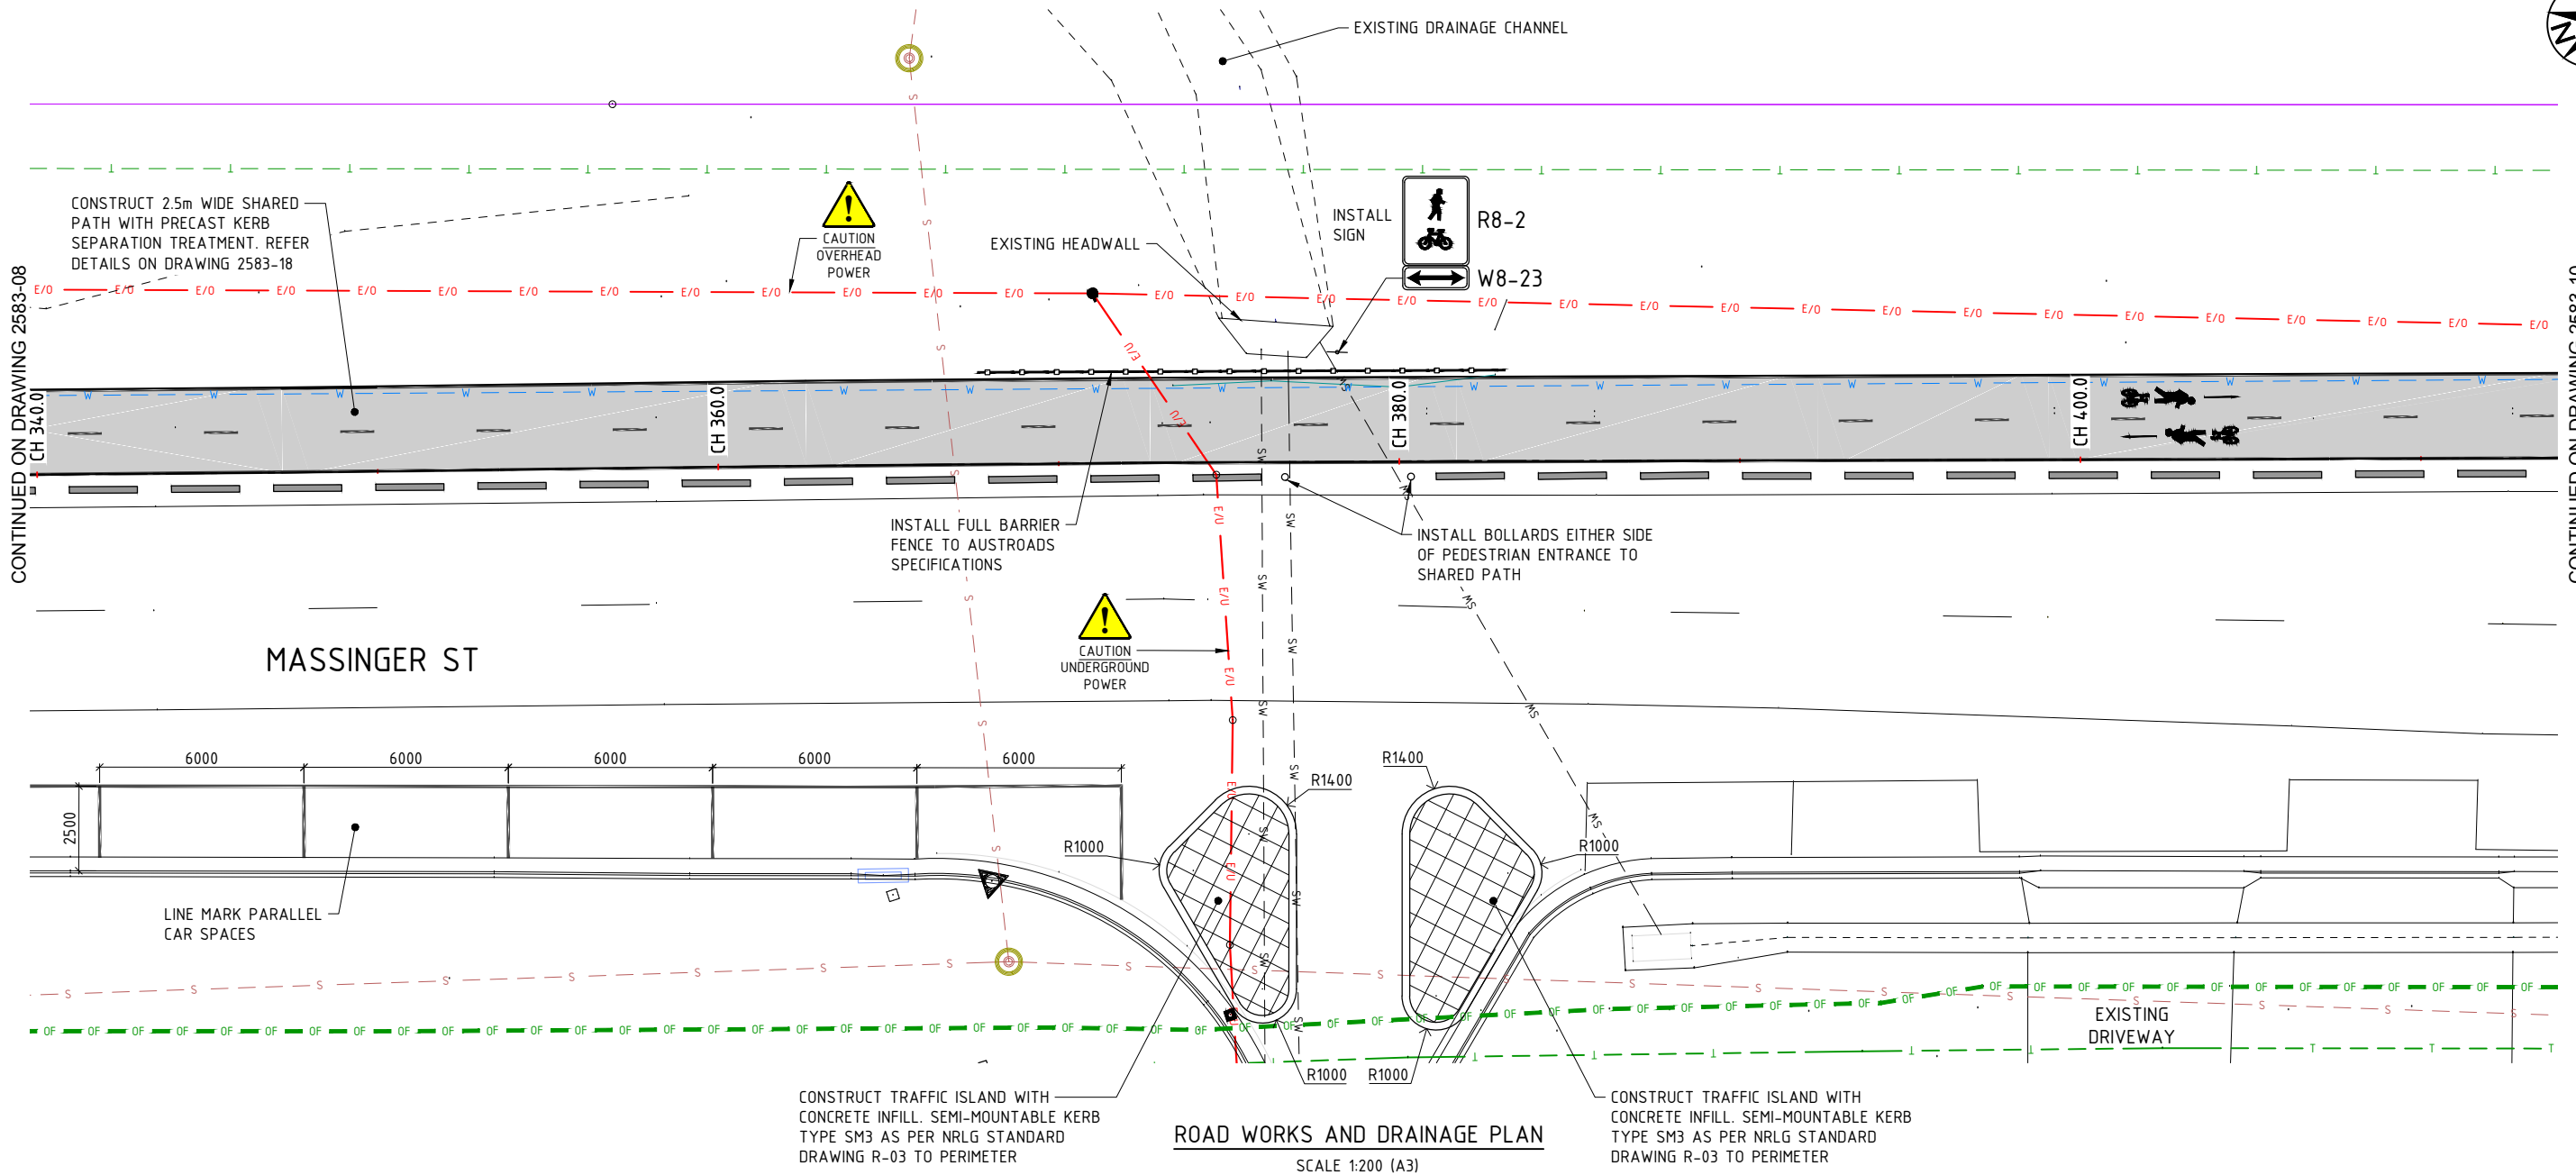

SCALE 1:200 (A3)

 	PROPERTY BOUNDARY		PROPOSED CONCRETE PATH
	EXISTING TREE TO REMAIN		PROPOSED AC OVERLAY
	EXISTING OVERHEAD POWER		PROPOSED SIGNAGE
	EXISTING UNDERGROUND POWER		PROPOSED PARTIAL BARRIER FENCE
	EXISTING WATER MAIN		PROPOSED FULL BARRIER FENCE
	EXISTING TELECOMMUNICATIONS PIT		EXTENT OF WORKS
	EXISTING TELECOMMUNICATIONS		
	EXISTING OPTIC FIBRE		
	EXISTING GRAVITY SEWER MAIN		
	EXISTING STORM WATER DRAINAGE		

NOTE

UNDERGROUND SERVICE LOCATIONS ARE FROM OFFICE RECORDS AND ARE APPROXIMATE. CONSTRUCTOR TO ACCURATELY LOCATE AND DEPEND

UNDERGROUND SERVICE LOCATIONS ARE FROM OFFICE RECORDS AND DIAL BEFORE YOU DIG ENQUIRY ONLY AND AS SUCH ARE APPROXIMATE. CONSTRUCTOR TO ACCURATELY LOCATE AND DEPTH SERVICES ON SITE PRIOR TO COMMENCEMENT OF WORKS.

SCALE: A1 SHEET 1:100, A3 SHEET 1:200

USE FIGURED DIMENSIONS ONLY. DO NOT SCALE.



APPROVED _____ DATE _____

DESIGNED	J.B.	18.01.18
DRAWN	J.B.	18.01.18
CHECKED	D.C.	18.01.18
HORIZONTAL DATUM		ISG
VERTICAL DATUM		AHD


**SHARED CYCLIST / PEDESTRIAN PATH
MASSINGER STREET, BYRON BAY**

ROAD WORKS PLAN

2583

2583-09

ACAD FILE No:

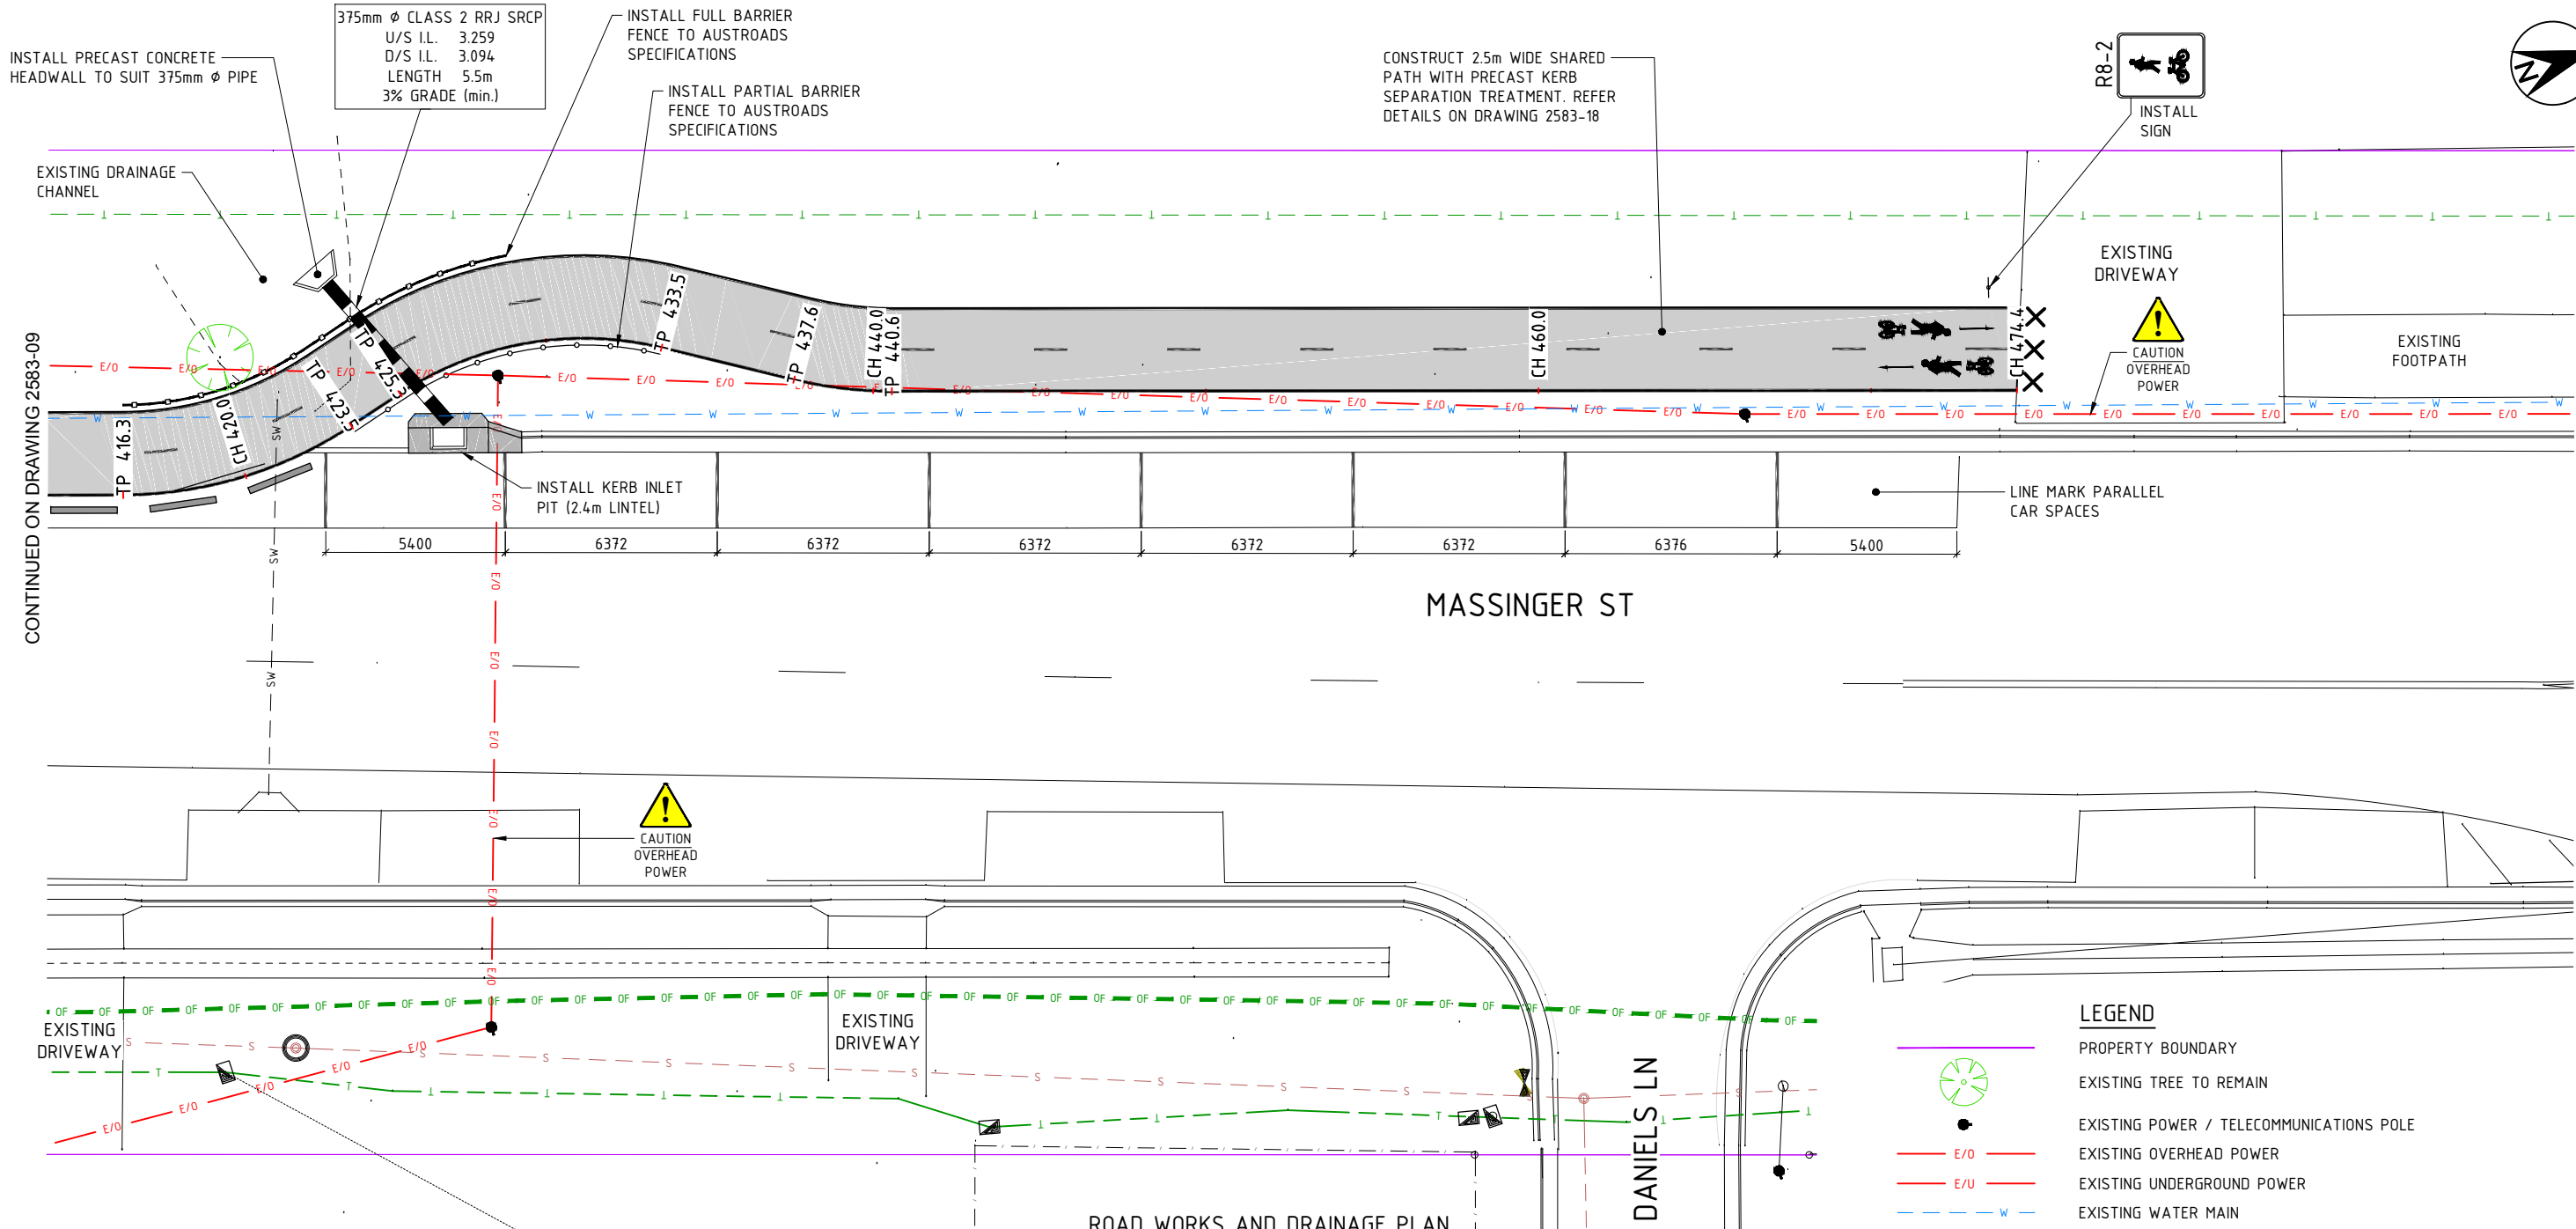

NOTE
UNDERGROUND SERVICE LOCATIONS ARE FROM OFFICE RECORDS AND DIAL BEFORE YOU DIG ENQUIRY ONLY AND AS SUCH ARE APPROXIMATE. CONSTRUCTOR TO ACCURATELY LOCATE AND DEPTH SERVICES ON SITE PRIOR TO COMMENCEMENT OF WORKS.

- LEGEND**
- PROPERTY BOUNDARY
 - EXISTING TREE TO REMAIN
 - EXISTING POWER / TELECOMMUNICATIONS POLE
 - EXISTING OVERHEAD POWER
 - EXISTING UNDERGROUND POWER
 - EXISTING WATER MAIN
 - EXISTING TELECOMMUNICATIONS PIT
 - EXISTING TELECOMMUNICATIONS
 - EXISTING OPTIC FIBRE
 - EXISTING GRAVITY SEWER MAIN
 - EXISTING STORM WATER DRAINAGE
 - PROPOSED CONCRETE PATH
 - PROPOSED AC OVERLAY
 - PROPOSED SIGNAGE
 - PROPOSED PARTIAL BARRIER FENCE
 - PROPOSED FULL BARRIER FENCE
 - EXTENT OF WORKS

PRELIMINARY

NOT FOR CONSTRUCTION

A	ISSUED FOR INFORMATION	J.B.	D.C.	18.01.18
ISSUE	AMENDMENT DETAILS	DRAWN	CHECK	DATE

SCALE: A1 SHEET 1:100, A3 SHEET 1:200

0

1

2

4

6

8

10 m

INFRASTRUCTURE SERVICES

COUNCIL OFFICES

70-90 STATION STREET,

MULLUMBIMBY NSW 2482.

PHONE 02 66267000

FAX 02 66843018

WEBSITE www.byron.nsw.gov.au

Byron Shire Council

APPROVED

DATE

DESIGNED J.B. 18.01.18

DRAWN J.B. 18.01.18

CHECKED D.C. 18.01.18

HORIZONTAL DATUM ISG

VERTICAL DATUM AHD

PROJECT:

SHARED CYCLIST / PEDESTRIAN PATH

MASSINGER STREET, BYRON BAY

PLAN TITLE:

ROAD WORKS AND DRAINAGE PLAN

PROJECT NUMBER:

2583


DRAWING NUMBER

2583-10


ISSUE

A

ACAD FILE No:

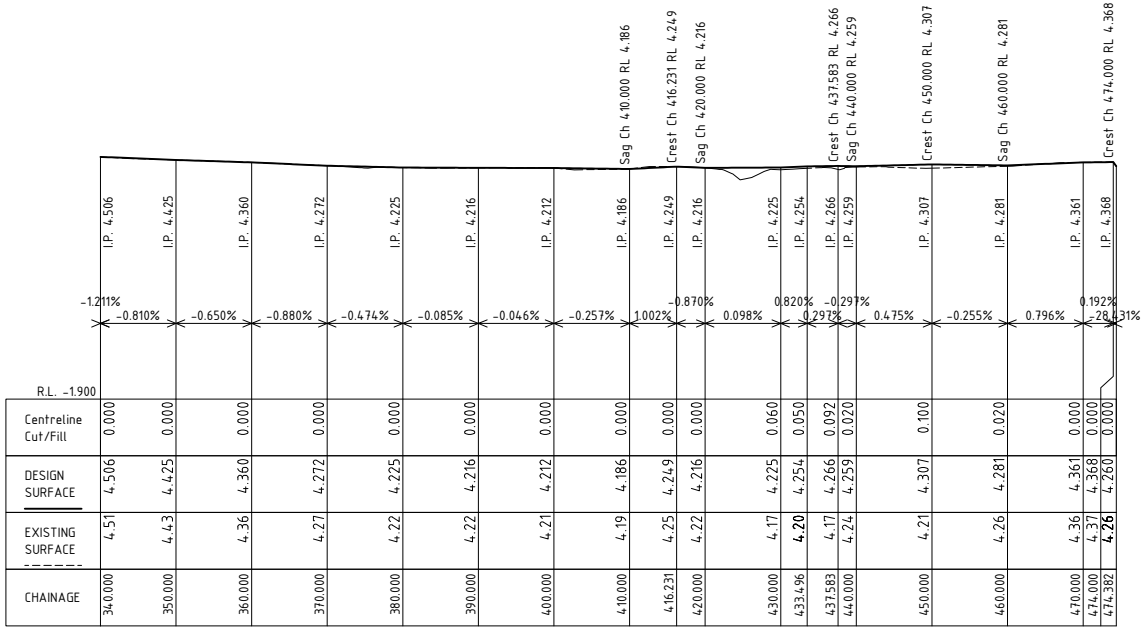


LONGITUDINAL SECTION - MASSINGER ST SHARED PATH
(CH 340.00 TO CH 474.382)
H. SCALE 1:1000 (A3)
V. SCALE 1:200 (A3)

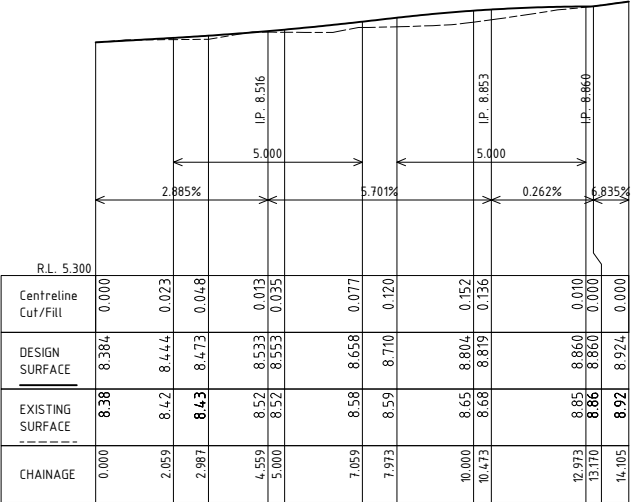

LONGITUDINAL SECTION - ACCESS LANE
H. SCALE 1:200 (A3)
V. SCALE 1:100 (A3)

NOTE
UNDERGROUND SERVICE LOCATIONS NOT SHOWN. CONSTRUCTOR TO ACCURATELY LOCATE AND DEPTH SERVICES ON SITE PRIOR TO COMMENCEMENT OF WORKS.

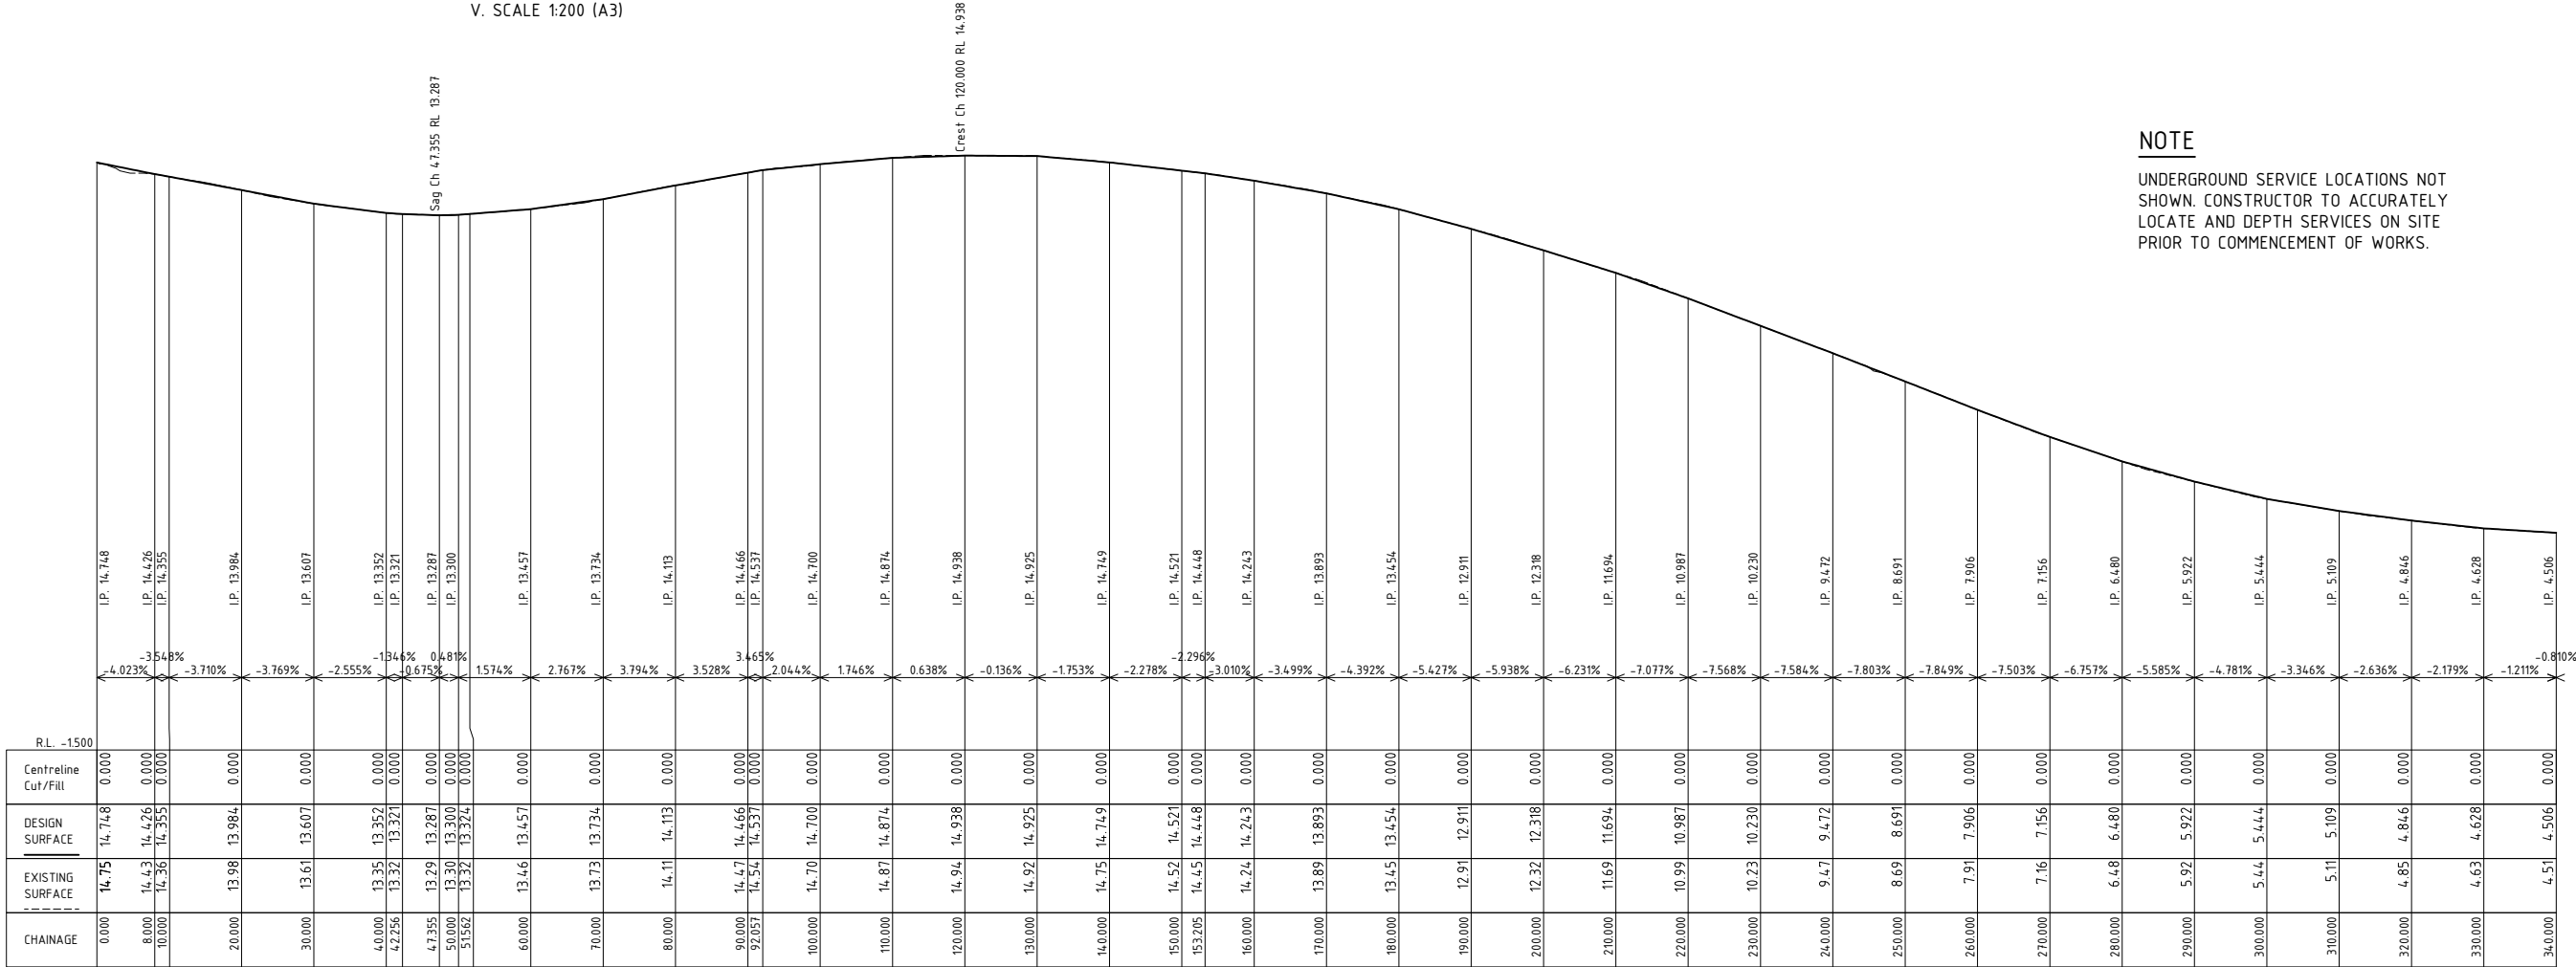

LONGITUDINAL SECTION - MASSINGER ST SHARED PATH
(CH 0.00 TO CH 340.00)
H. SCALE 1:1000 (A3)
V. SCALE 1:200 (A3)

PRELIMINARY
NOT FOR CONSTRUCTION

A

ISSUED FOR INFORMATION

ISSUE

AMENDMENT DETAILS

J.B.

D.C.

18.01.18

DRAWN

CHECK

DATE

SCALE: A1 SHEET 1:100, A3 SHEET 1:200

0

1

2

4

6

8

10 m

SCALE: A1 SHEET 1:500, A3 SHEET 1:1000

0

5

10

20

30

40

50 m

USE FIGURED DIMENSIONS ONLY. DO NOT SCALE.

INFRASTRUCTURE
SERVICES

COUNCIL OFFICES
70-90 STATION STREET,
MULLUMBIMBY NSW 2482.

PHONE 02 66267000
FAX 02 66843018
WEBSITE www.byron.nsw.gov.au

APPROVED

DATE

DESIGNED

J.B.

18.01.18

DRAWN

J.B.

18.01.18

CHECKED

D.C.

18.01.18

HORIZONTAL DATUM

ISG

VERTICAL DATUM

AHD

PROJECT:

SHARED CYCLIST / PEDESTRIAN PATH
MASSINGER STREET, BYRON BAY

PLAN TITLE:

LONGITUDINAL SECTIONS

PROJECT NUMBER:



2583

DRAWING NUMBER


2583-11

ISSUE










A

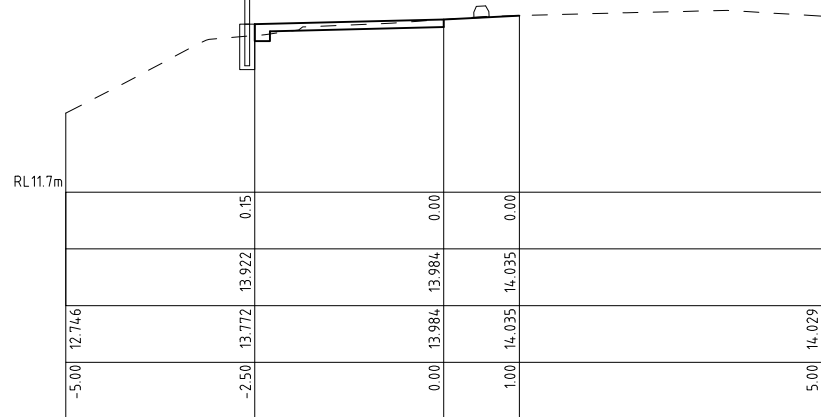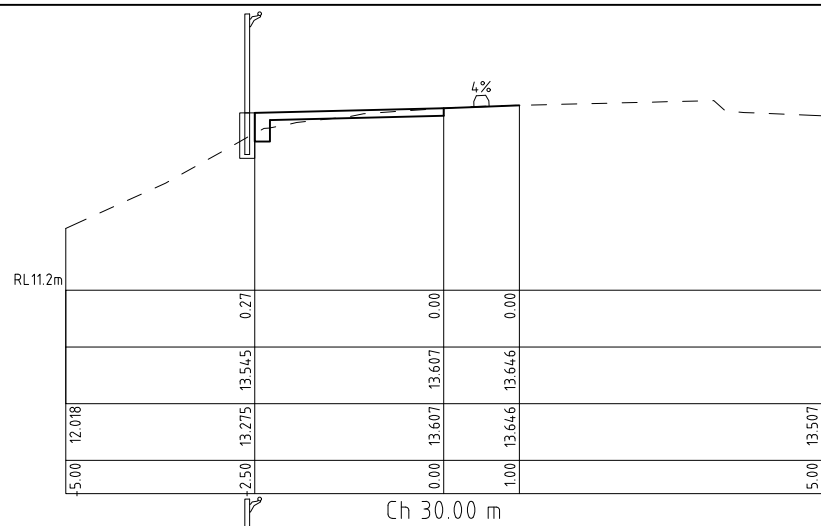

EDGE THICKENING WHERE REQUIRED AS PER STRUCTURAL ENGINEERS SPECIFICATION

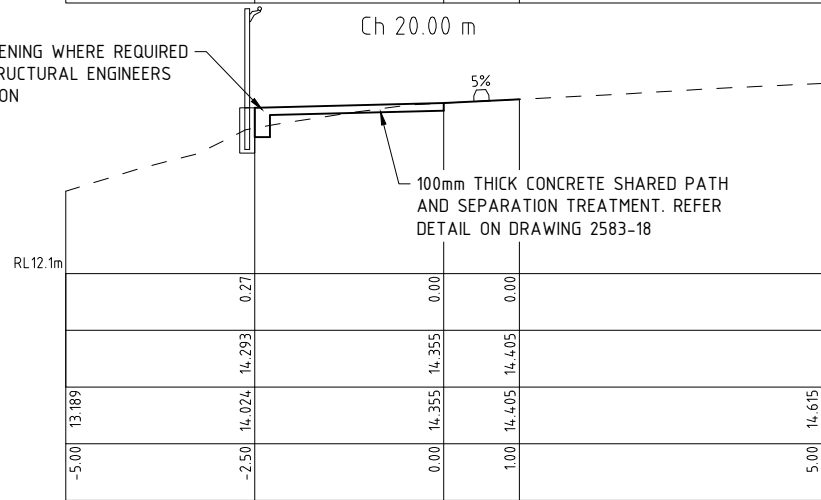

PARTIAL BARRIER FENCE TO AUSTRROADS SPECIFICATIONS

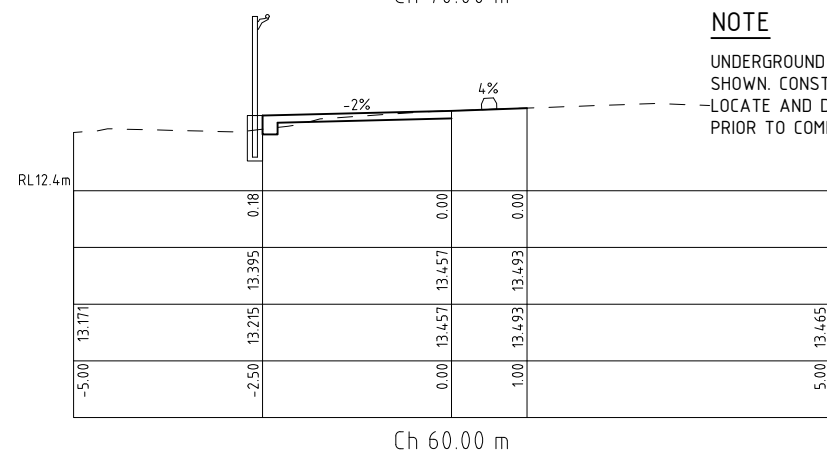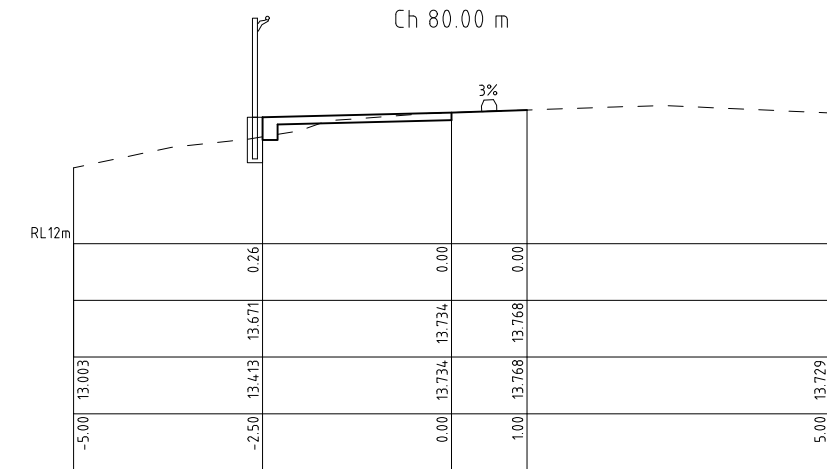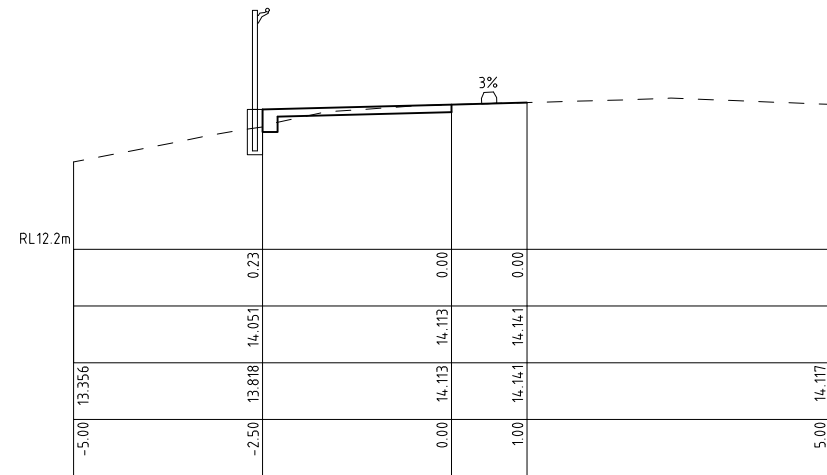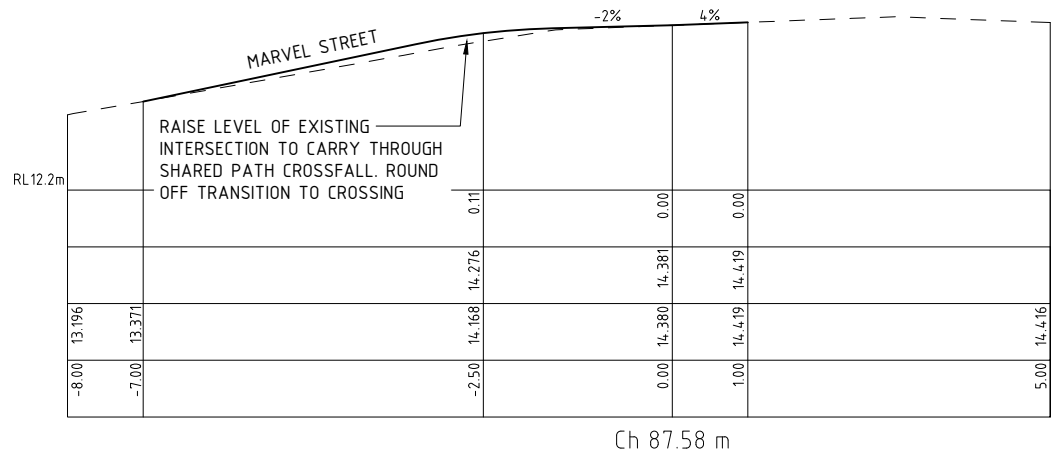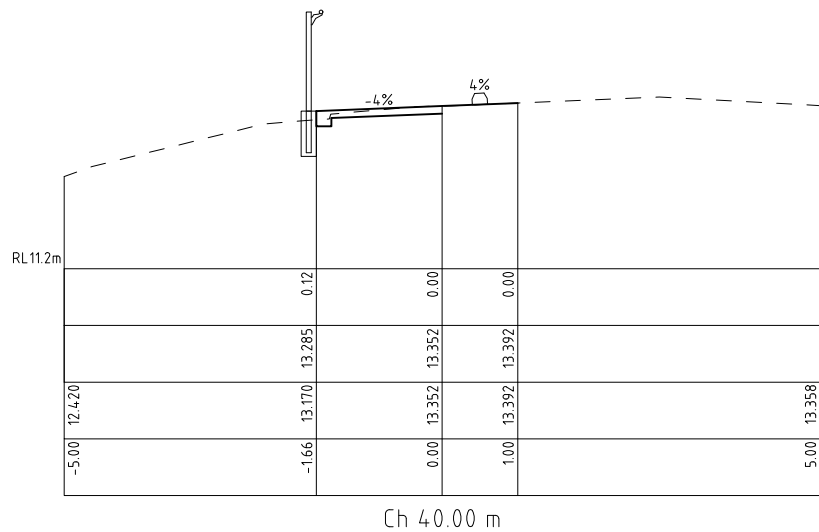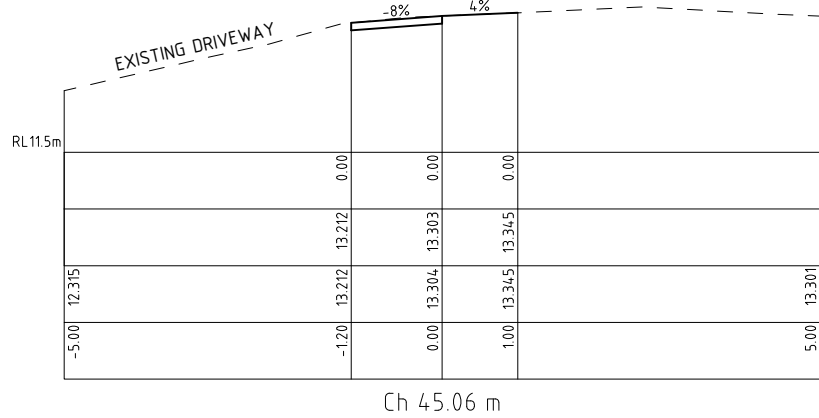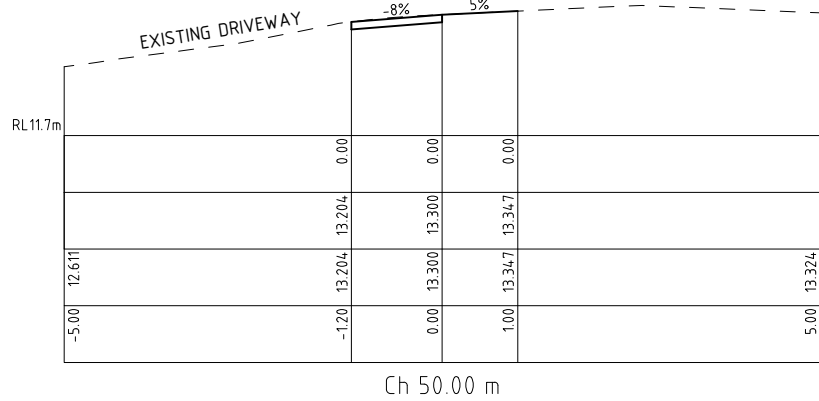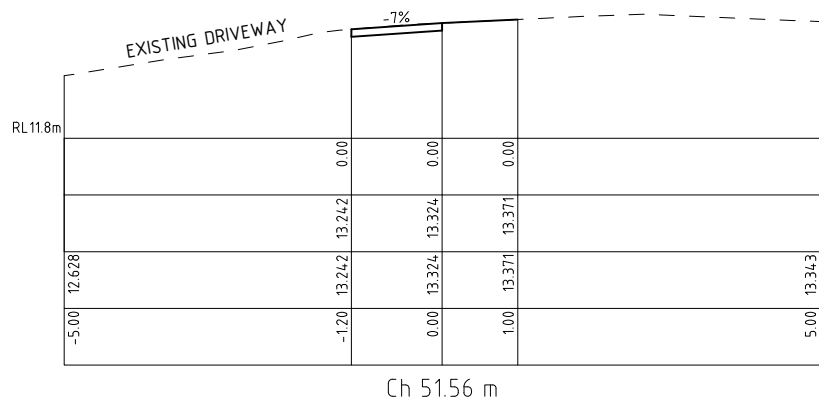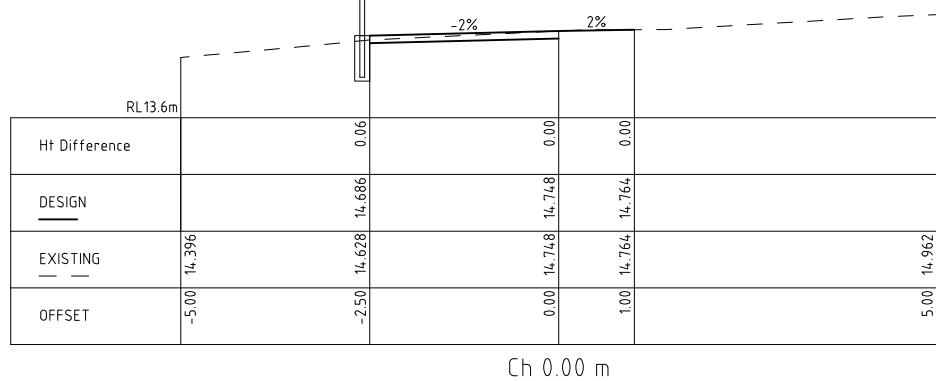

NOTE
UNDERGROUND SERVICE LOCATIONS NOT SHOWN. CONSTRUCTOR TO ACCURATELY LOCATE AND DEPTH SERVICES ON SITE PRIOR TO COMMENCEMENT OF WORKS.

PRELIMINARY
NOT FOR CONSTRUCTION

A	ISSUED FOR INFORMATION
ISSUE	AMENDMENT DETAILS

J.B.	D.C.	18.01.18
DRAWN	CHECK	DATE

USE FIGURED DIMENSIONS ONLY. DO NOT SCALE.

SCALE: A1 SHEET 1:50, A3 SHEET 1:100

INFRASTRUCTURE SERVICES
COUNCIL OFFICES
70-90 STATION STREET,
MULLUMBIMBY NSW 2482.
PHONE 02 66267000
FAX 02 66843018
WEBSITE www.byron.nsw.gov.au

APPROVED DATE

DESIGNED	J.B.	18.01.18
DRAWN	J.B.	18.01.18
CHECKED	D.C.	18.01.18
HORIZONTAL DATUM	ISG	
VERTICAL DATUM	AHD	

PROJECT:
**SHARED CYCLIST / PEDESTRIAN PATH
MASSINGER STREET, BYRON BAY**













PLAN TITLE:
CROSS SECTIONS

PROJECT NUMBER:
2583

DRAWING NUMBER	ISSUE
2583-12	A

NOTE

UNDERGROUND SERVICE LOCATIONS NOT SHOWN. CONSTRUCTOR TO ACCURATELY LOCATE AND DEPTH SERVICES ON SITE PRIOR TO COMMENCEMENT OF WORKS.

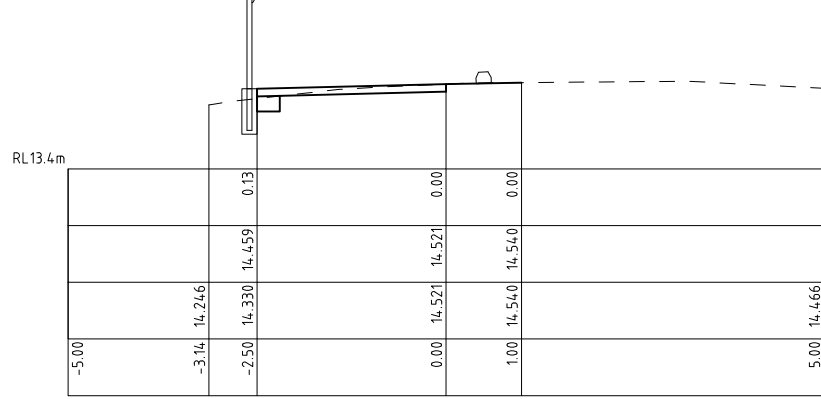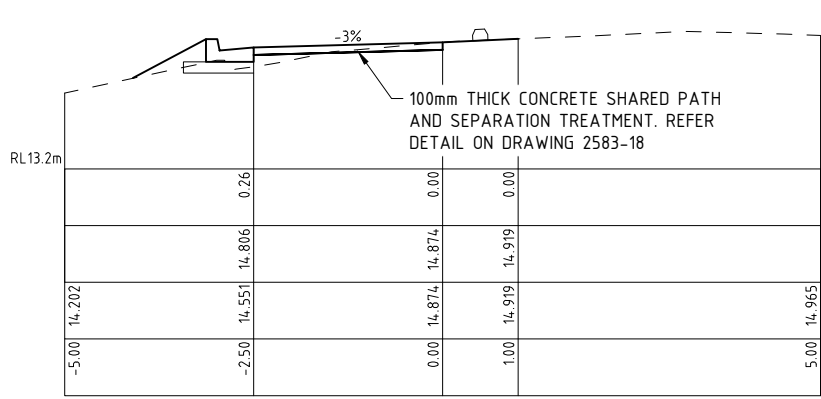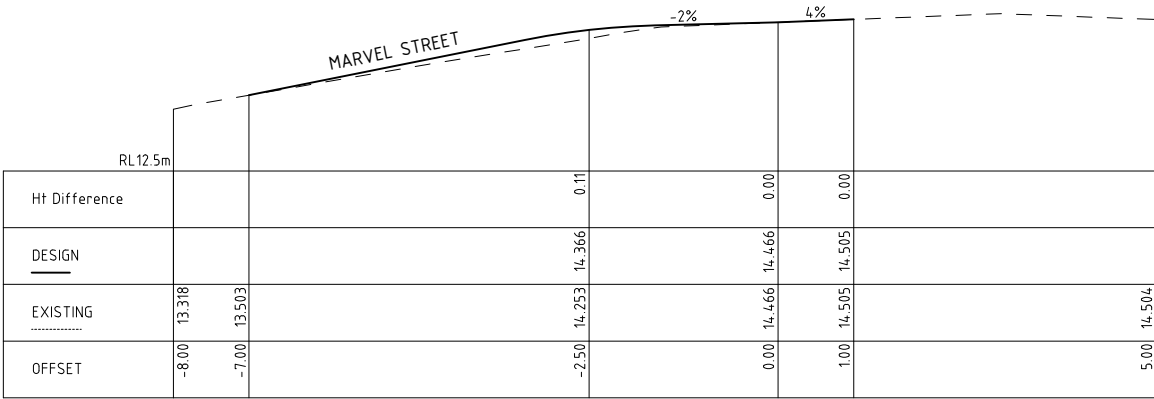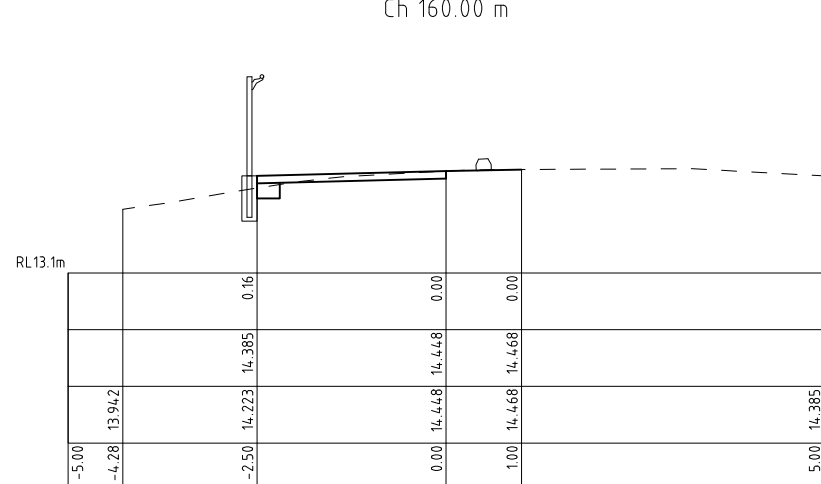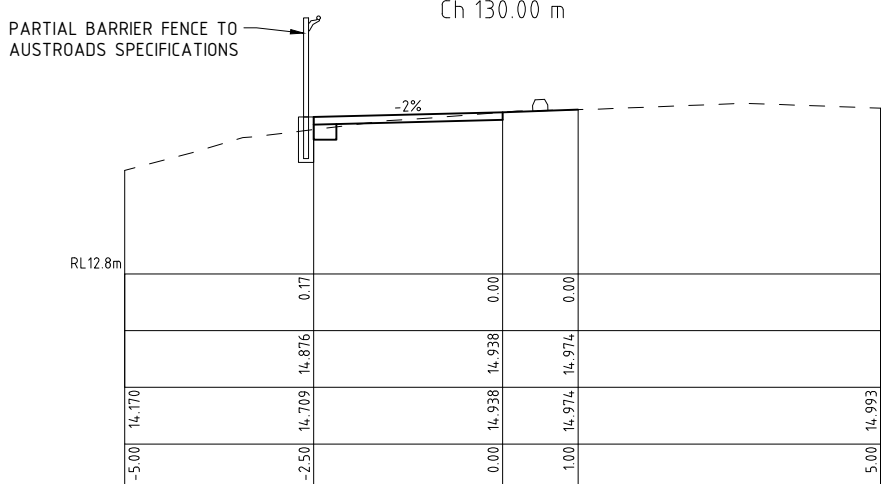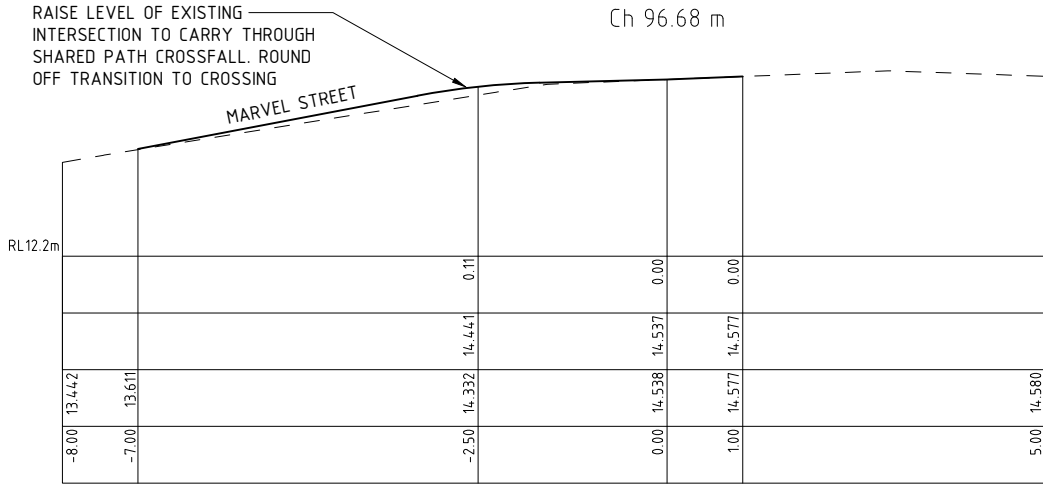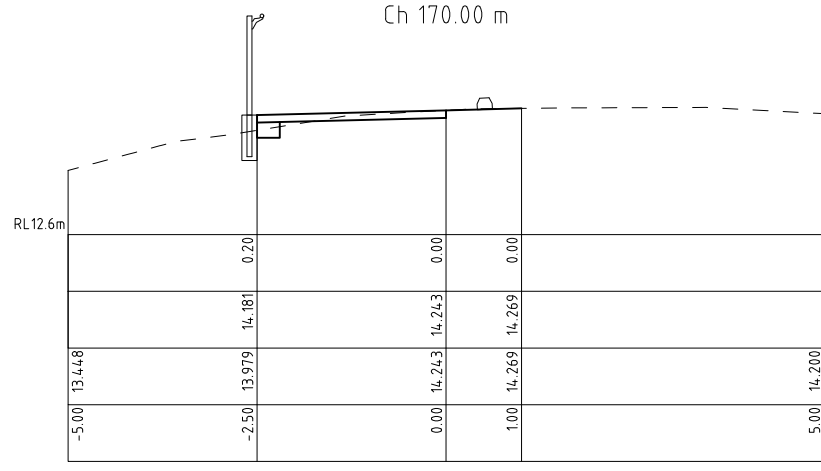
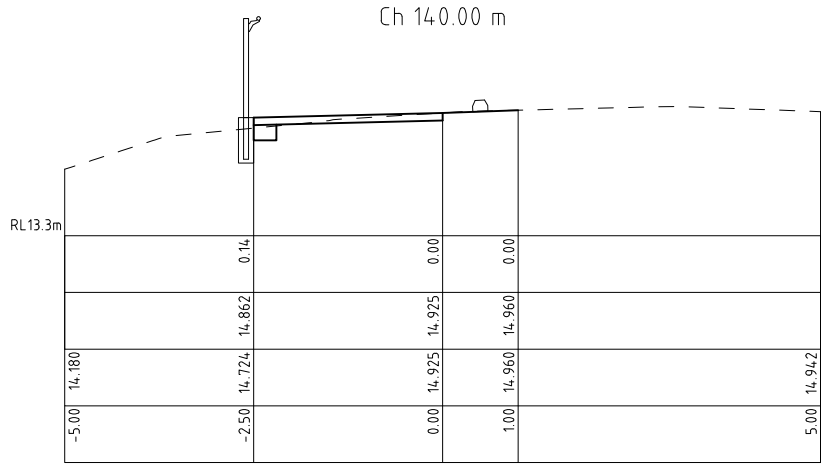
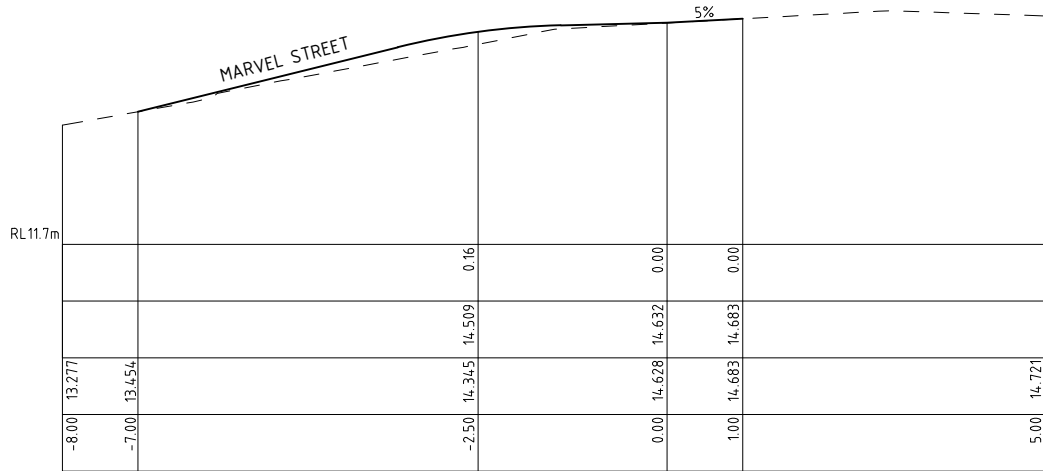
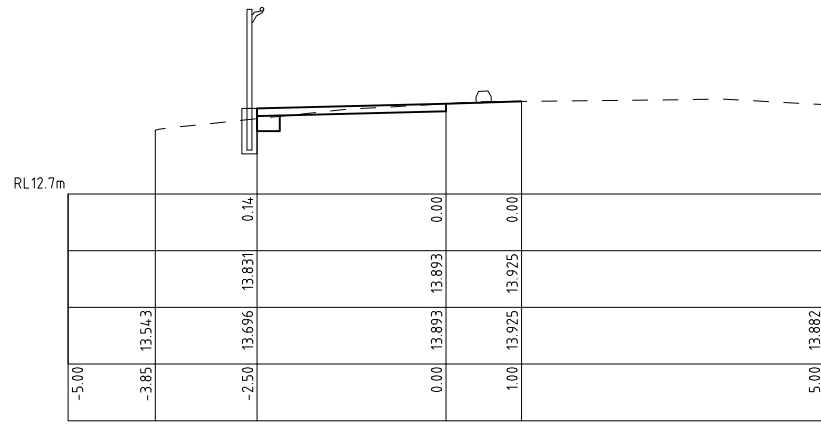
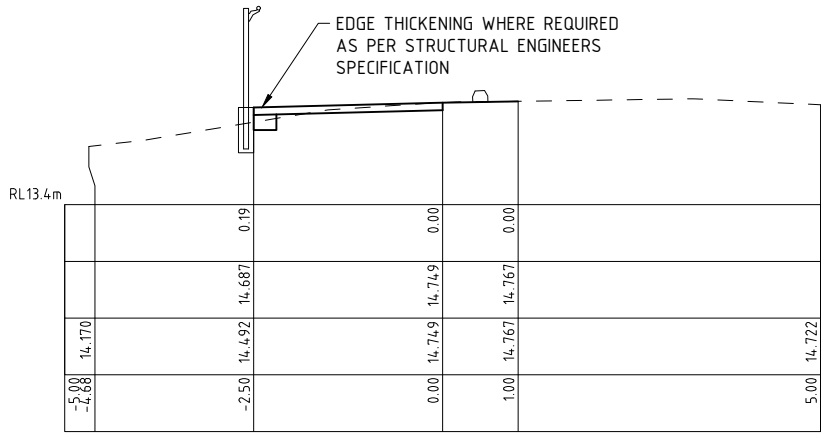
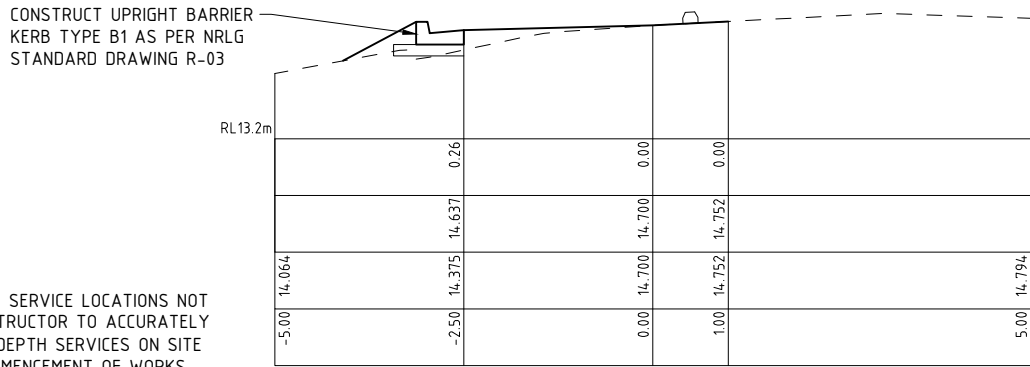


PRELIMINARY NOT FOR CONSTRUCTION		INFRASTRUCTURE SERVICES COUNCIL OFFICES 70-90 STATION STREET, MULLUMBIMBY NSW 2482. PHONE 02 66267000 FAX 02 66843018 WEBSITE www.byron.nsw.gov.au				APPROVED DATE		PROJECT: SHARED CYCLIST / PEDESTRIAN PATH MASSINGER STREET, BYRON BAY		PROJECT NUMBER: 2583	
DESIGNED J.B. 18.01.18		DRAWN J.B. 18.01.18		CHECKED D.C. 18.01.18		HORIZONTAL DATUM ISG		PLAN TITLE: CROSS SECTIONS		DRAWING NUMBER 2583-13	
VERTICAL DATUM AHD										ISSUE A	
A ISSUED FOR INFORMATION		J.B. D.C. 18.01.18		SCALE: A1 SHEET 1:50, A3 SHEET 1:100 0 0.5 1 2 3 4 5 m		# USE FIGURED DIMENSIONS ONLY. DO NOT SCALE.					
ISSUE AMENDMENT DETAILS		DRAWN CHECK DATE									



ACAD FILE No:

NOTE


UNDERGROUND SERVICE LOCATIONS NOT SHOWN. CONSTRUCTOR TO ACCURATELY LOCATE AND DEPTH SERVICES ON SITE PRIOR TO COMMENCEMENT OF WORKS.

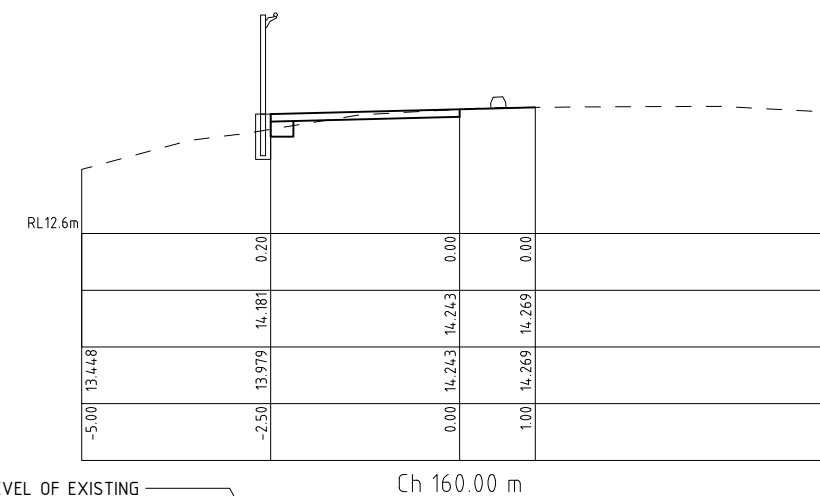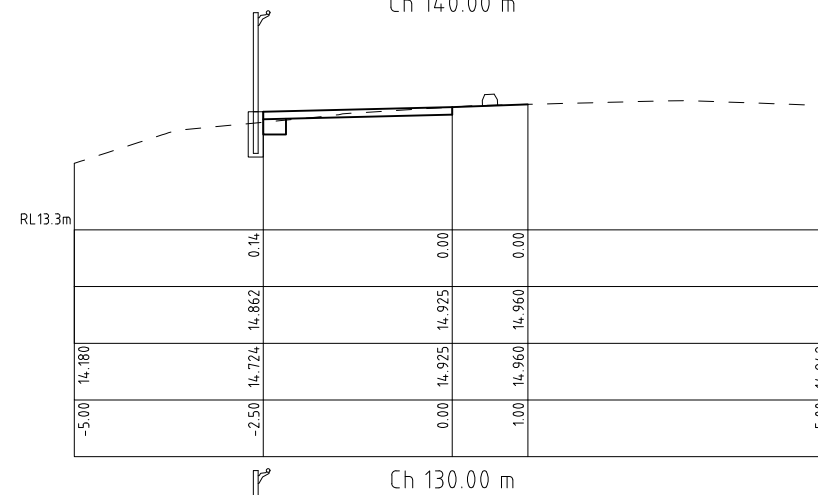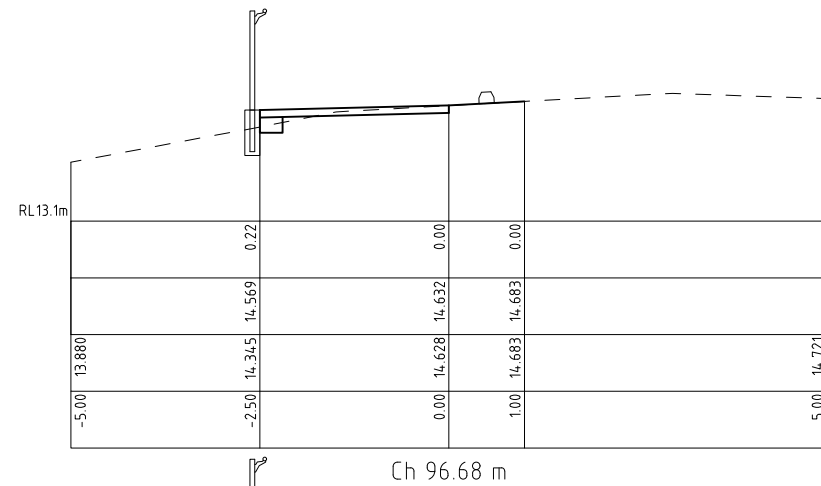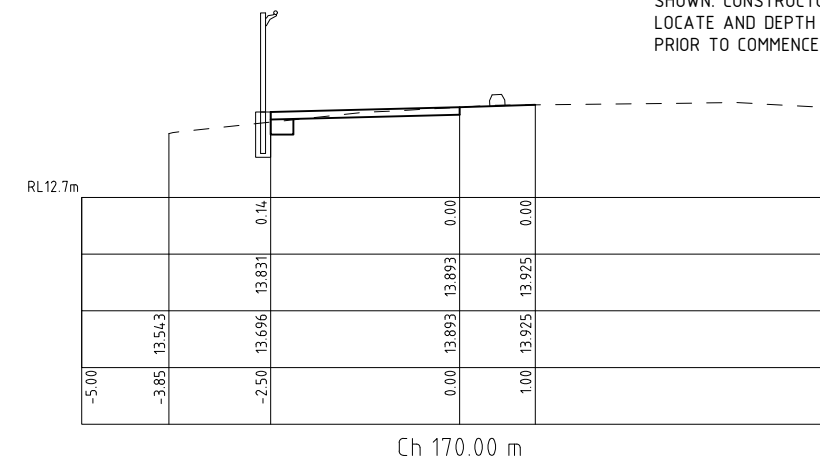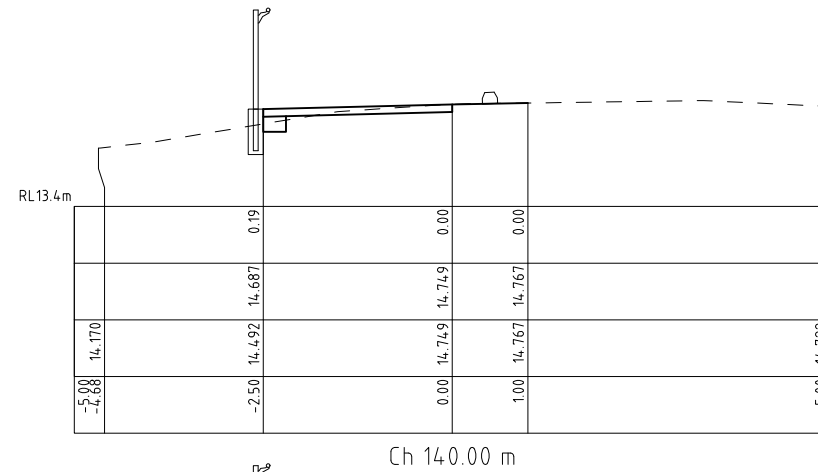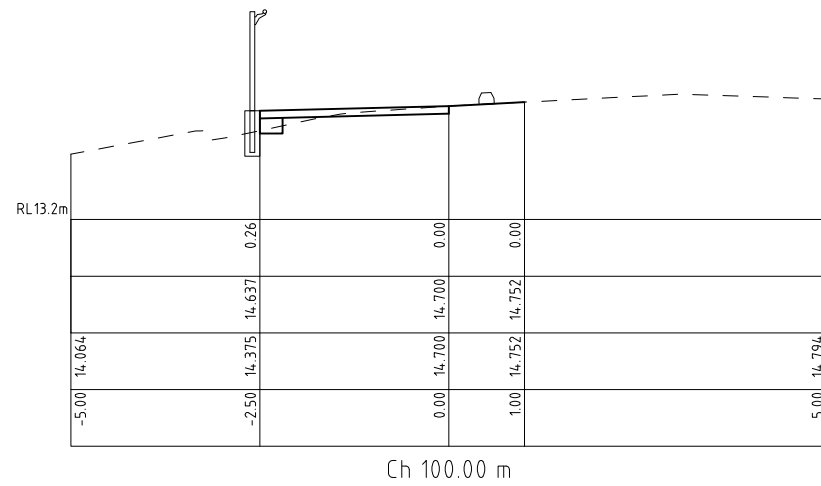




EDGE THICKENING WHERE REQUIRED AS PER STRUCTURAL ENGINEERS SPECIFICATION

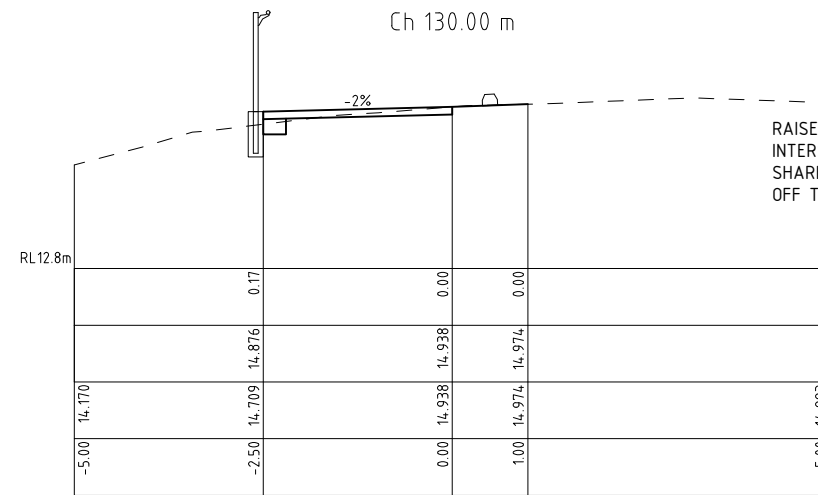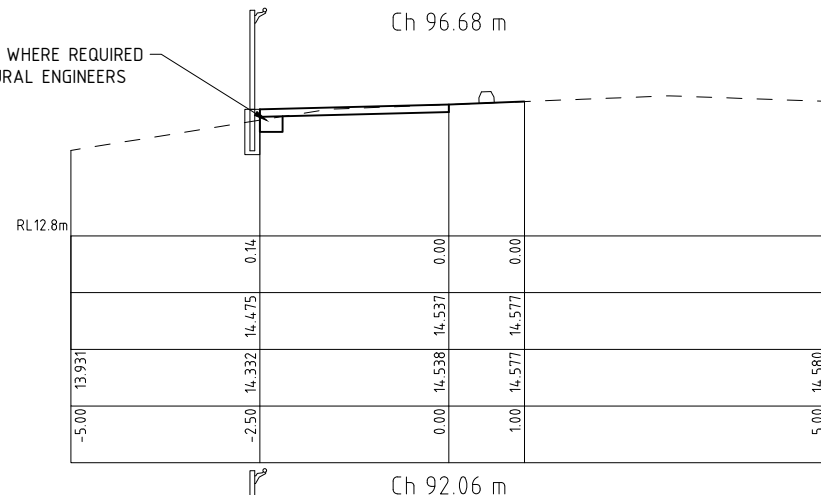

RAISE LEVEL OF EXISTING INTERSECTION TO CARRY THROUGH SHARED PATH CROSSFALL. ROUND OFF TRANSITION TO CROSSING

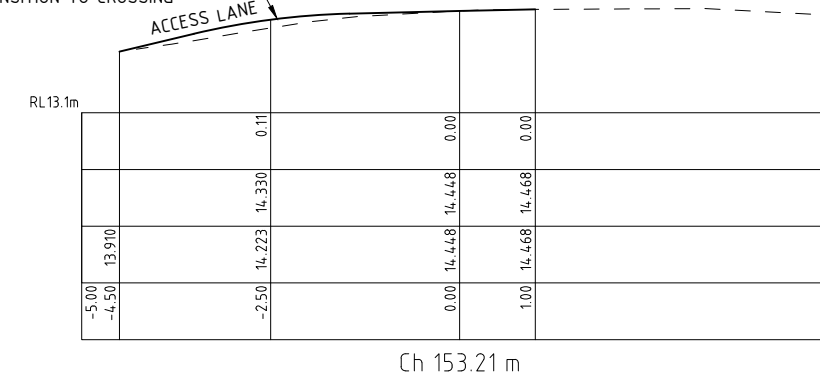

PARTIAL BARRIER FENCE TO AUSTRROADS SPECIFICATIONS

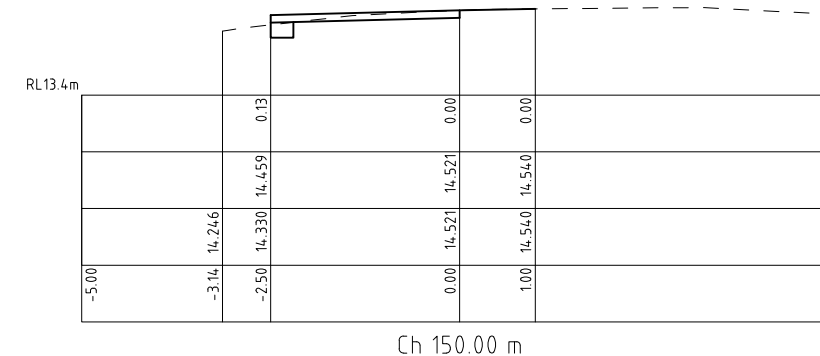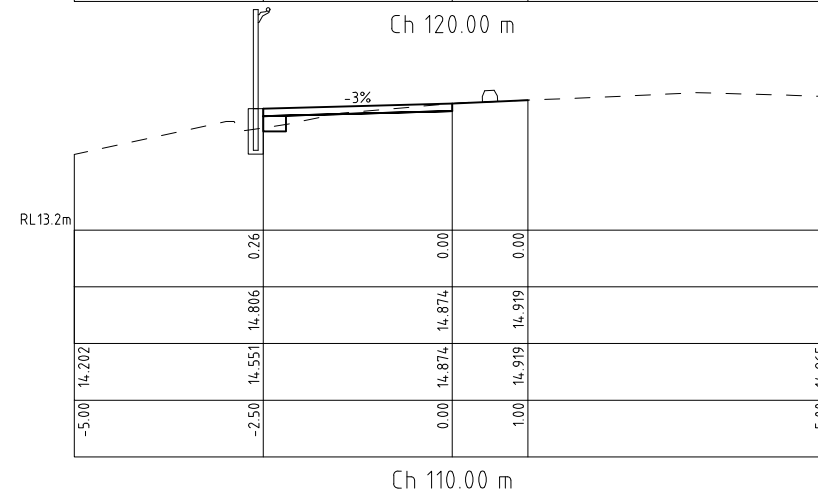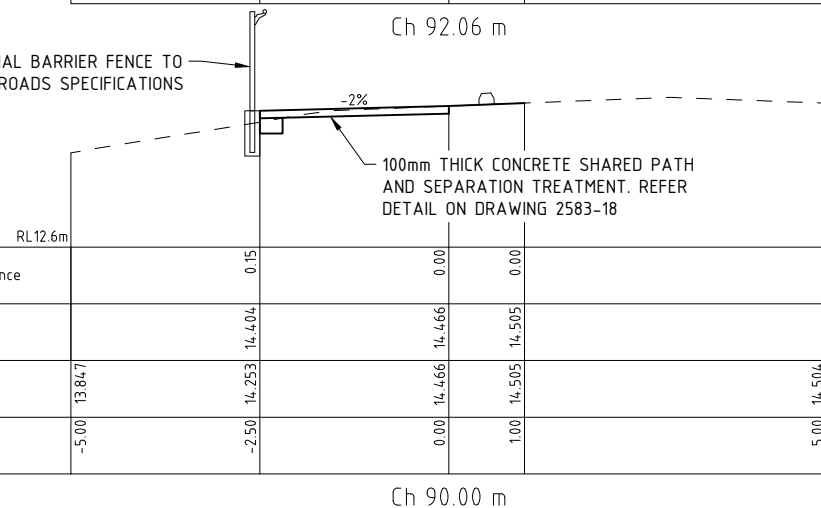

PRELIMINARY
NOT FOR CONSTRUCTION

SCALE: A1 SHEET 1:50, A3 SHEET 1:100
0 0.5 1 2 3 4 5 m

INFRASTRUCTURE SERVICES
COUNCIL OFFICES
70-90 STATION STREET,
MULLUMBIMBY NSW 2482.
PHONE 02 66267000
FAX 02 66843018
WEBSITE www.byron.nsw.gov.au



APPROVED DATE

DESIGNED	J.B.	18.01.18
DRAWN	J.B.	18.01.18
CHECKED	D.C.	18.01.18
HORIZONTAL DATUM	ISG	
VERTICAL DATUM	AHD	

PROJECT:
SHARED CYCLIST / PEDESTRIAN PATH
MASSINGER STREET, BYRON BAY

PLAN TITLE:
CROSS SECTIONS

PROJECT NUMBER:
2583

DRAWING NUMBER
2583-14
ISSUE
A

ISSUE
A
AMENDMENT DETAILS

J.B. D.C. 18.01.18

USE FIGURED DIMENSIONS ONLY. DO NOT SCALE.

ACAD FILE No:

Ch 210.00 m

Ch 200.00 m

EDGE THICKENING WHERE REQUIRED
AS PER STRUCTURAL ENGINEERS
SPECIFICATION


100mm THICK CONCRETE SHARED PATH
AND SEPARATION TREATMENT. REFER
DETAIL ON DRAWING 2583-18

Ch 190.00 m


PARTIAL BARRIER FENCE TO AUSTROADS SPECIFICATIONS

RL 12.4 m						
HT Difference			0.13		0.00	
DESIGN			13.392		13.454	
EXISTING		13.161	13.259		13.468	
OFFSET	-5.00	-3.33	-2.50	0.00	1.00	5.00


Ch 180.00 m

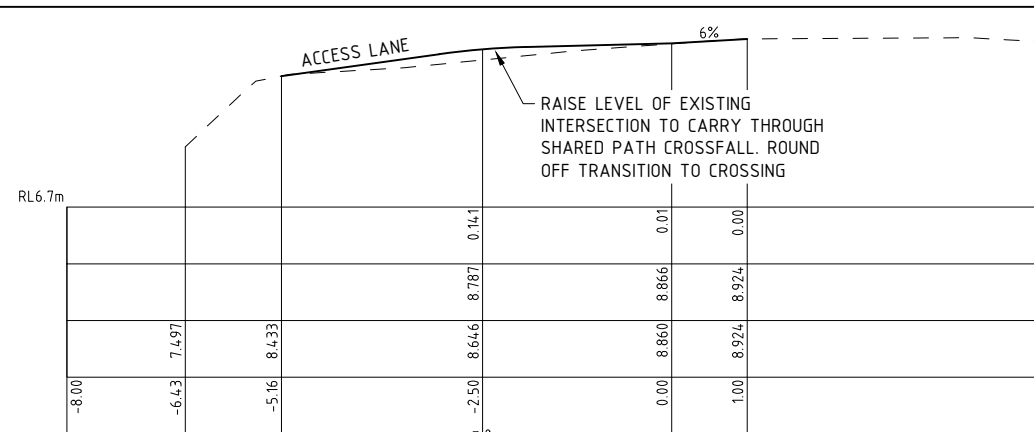


Ch 247.76 m

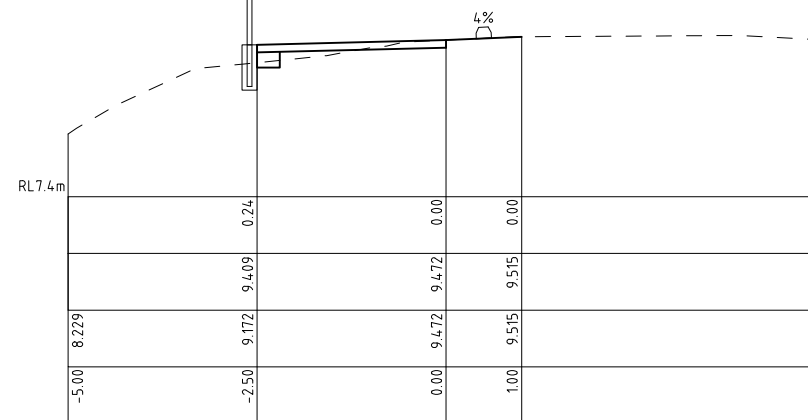


Ch 240.00 m

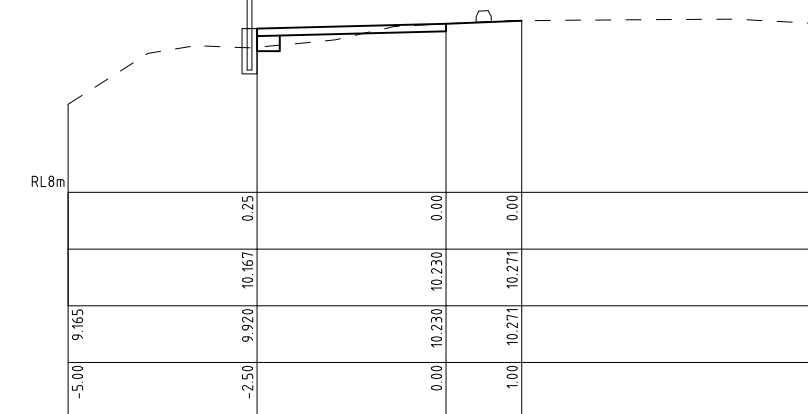


Ch 230.00 m

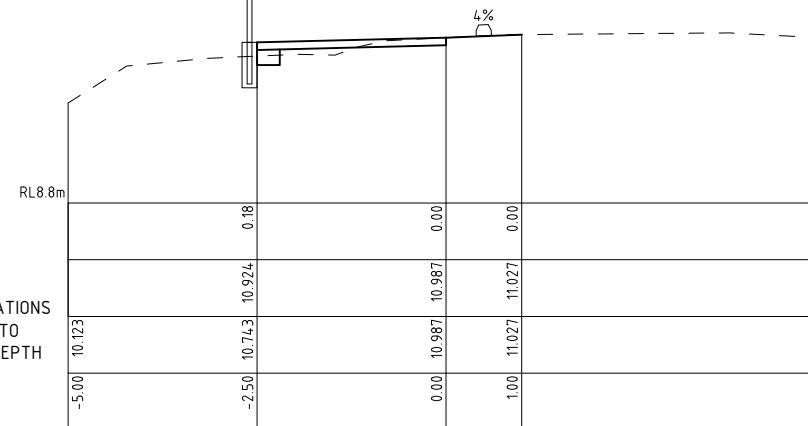


Ch 220.00 m

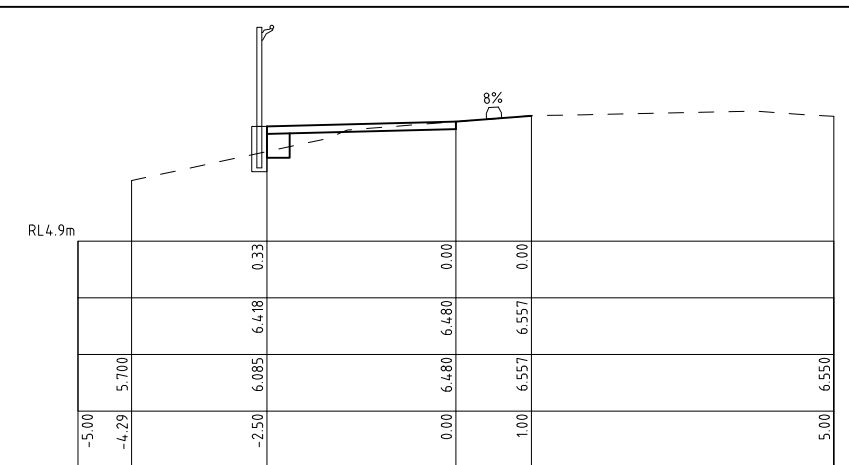

Ch 280.00 m

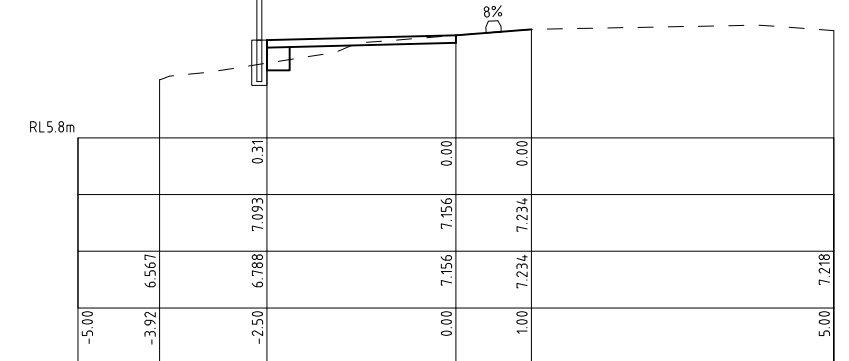


Ch 270.00 m

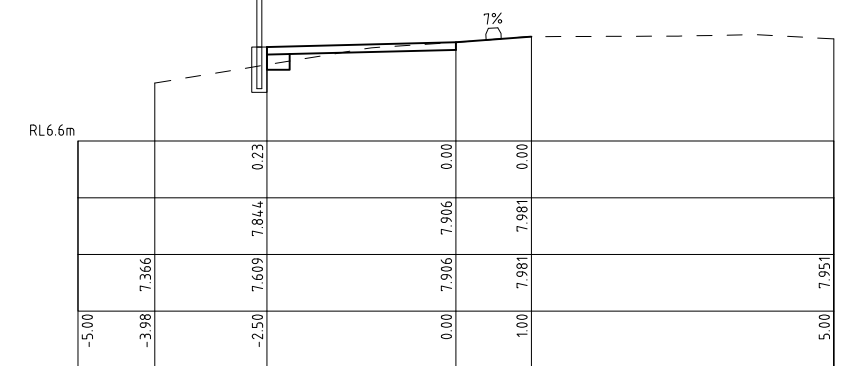PARTIAL BARRIER FENCE TO
AUSTROADS SPECIFICATIONS

Ch 260.00 m

FULL BARRIER FENCE TO —
AUSTROADS SPECIFICATIONS

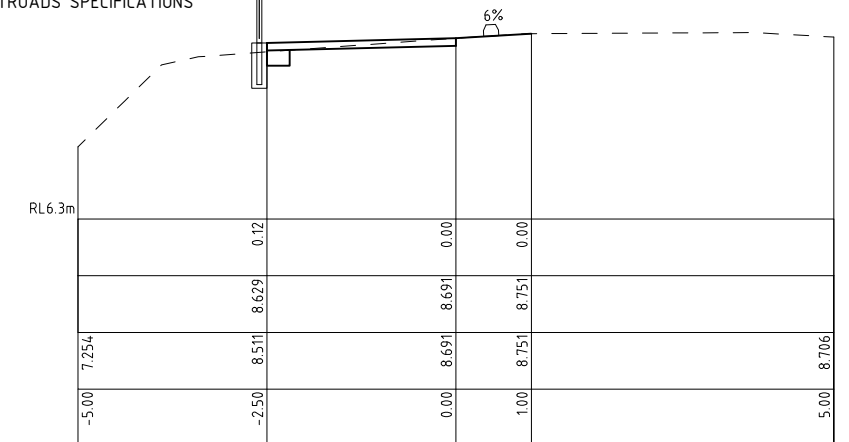

Ch 250.00 m

PRELIMINARY
NOT FOR CONSTRUCTION

A	ISSUED FOR INFORMATION	J.B.	D.C.	18.01.18
ISSUE	AMENDMENT DETAILS	DRAWN	CHECK	DATE

SCALE: A1 SHEET 1:50, A3 SHEET 1:100

0 0.5 1 2 3 4 5 m

USE FIGURED DIMENSIONS ONLY. DO NOT SCALE

NOTE

UNDERGROUND SERVICE LOCATIONS
NOT SHOWN. CONSTRUCTOR TO
ACCURATELY LOCATE AND DEPTH
SERVICES ON SITE PRIOR TO
COMMENCEMENT OF WORKS.

**INFRASTRUCTURE
SERVICES**

COUNCIL OFFICES
70-90 STATION STREET,
MULLUMBIMBY NSW 2482.

PHONE 02 66267000
FAX 02 66843018
WEBSITE www.byron.nsw.gov.au



APPROVED _____ DATE _____

DESIGNED	J.B.	18.01.18
DRAWN	J.B.	18.01.18
CHECKED	D.C.	18.01.18
HORIZONTAL DATUM		ISG
VERTICAL DATUM		AHD

PROJECT:

**SHARED CYCLIST / PEDESTRIAN PATH
MASSINGER STREET, BYRON BAY**

	PLAN TITLE:

CROSS SECTIONS

PROJECT NUMBER:

2583













	DRAWING NUMBER
--	----------------

SUE

2583-15

A |

ACAD FILE No:

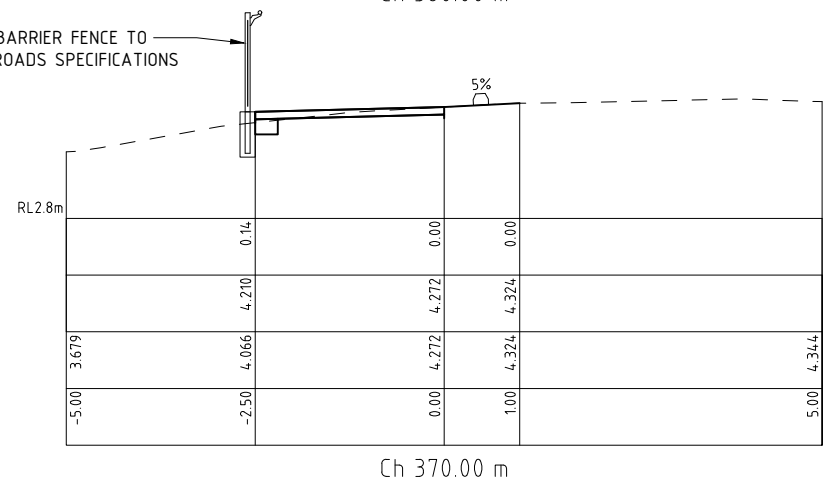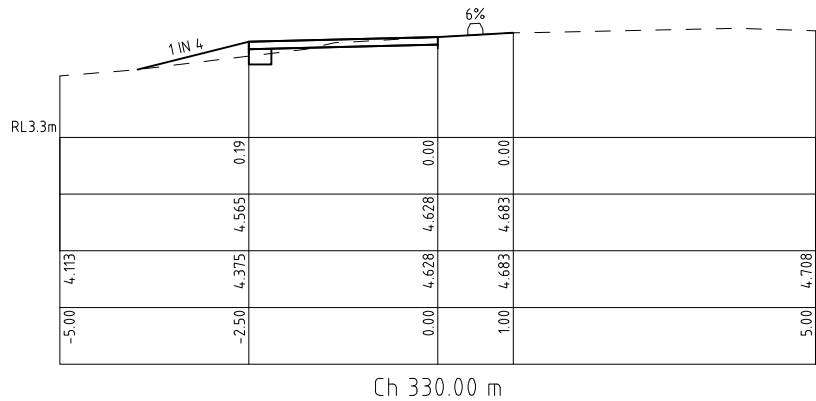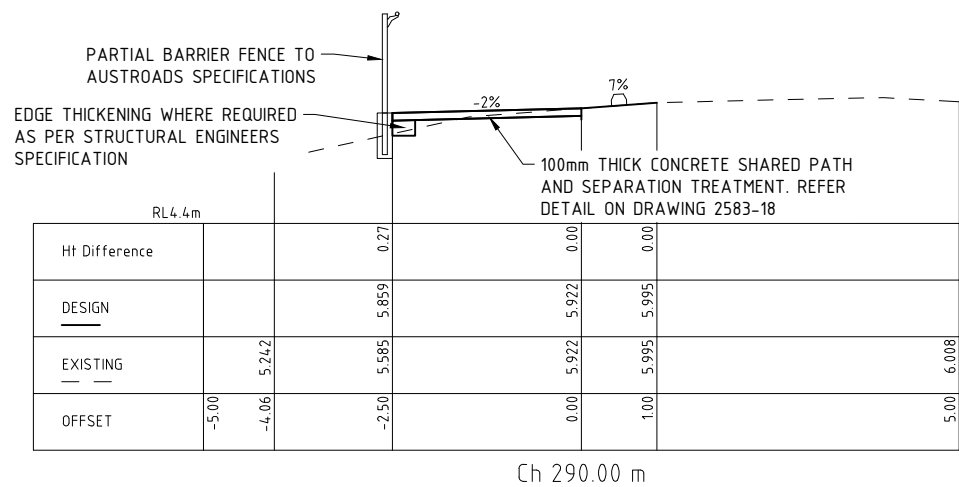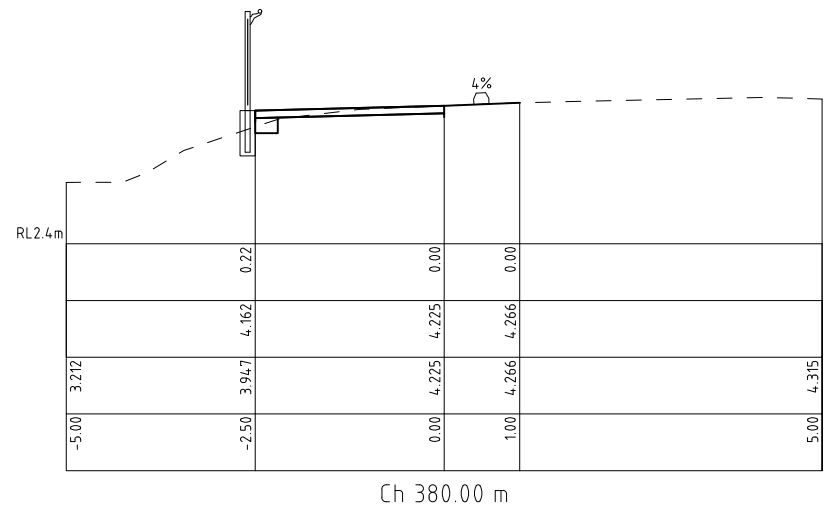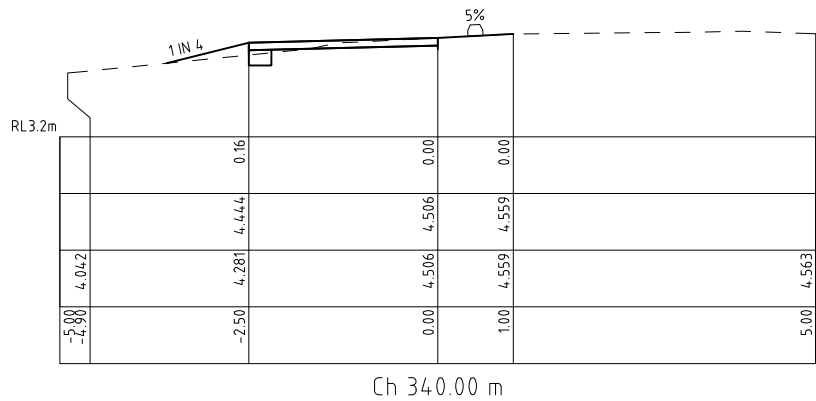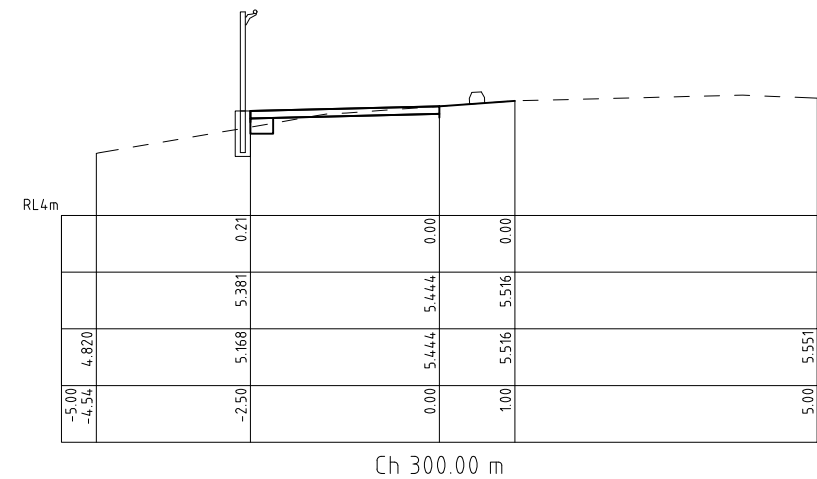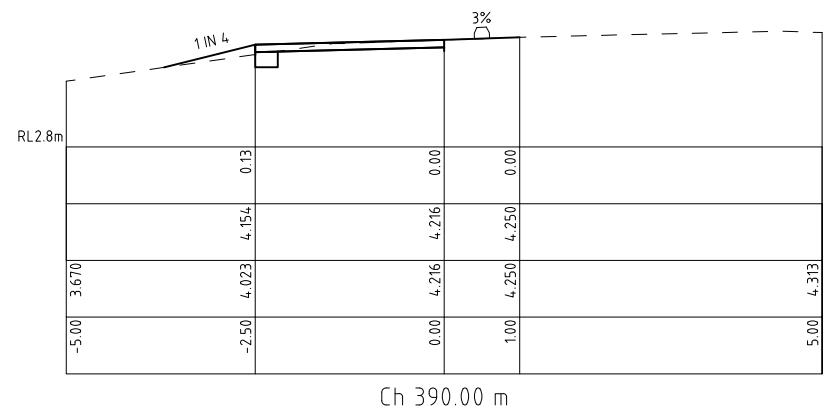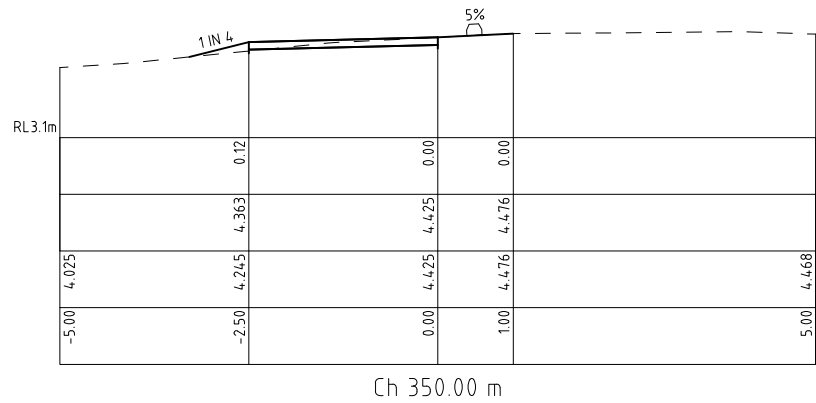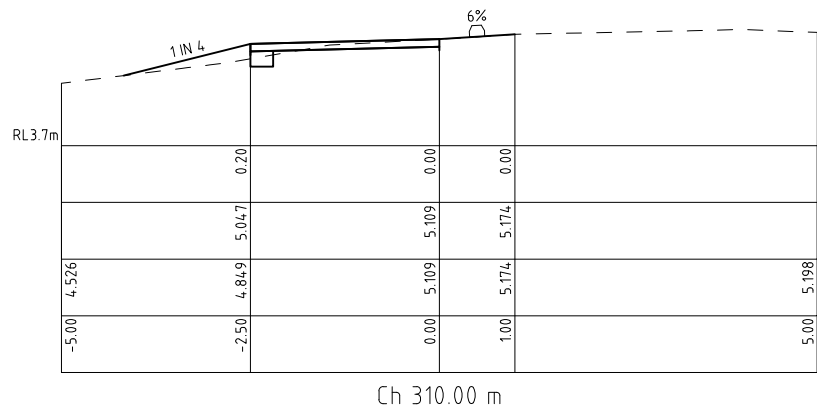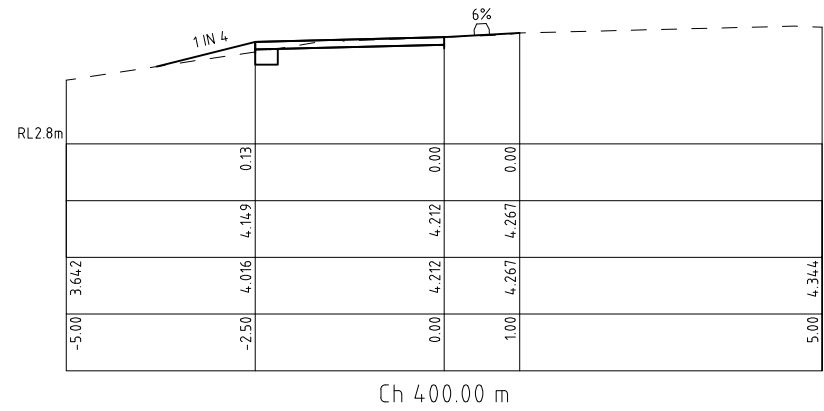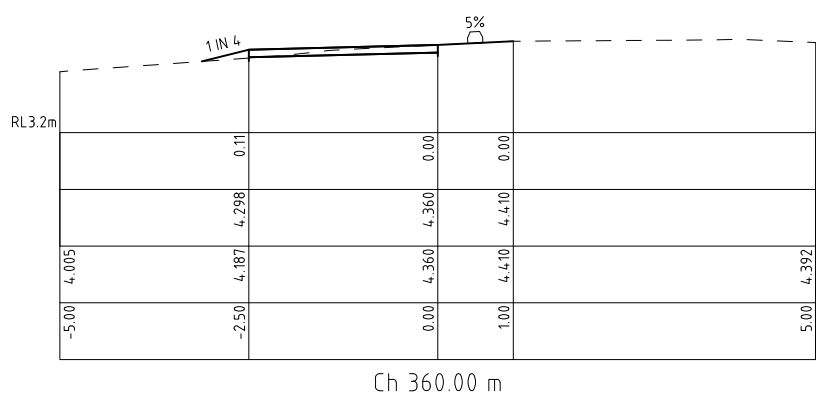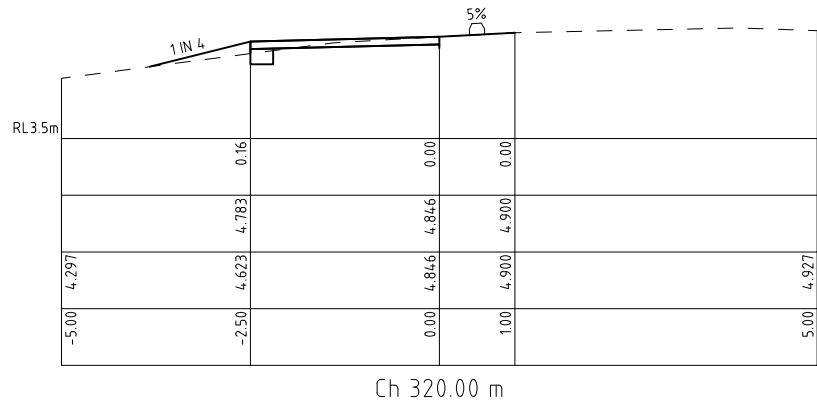

PARTIAL BARRIER FENCE TO AUSTRROADS SPECIFICATIONS

EDGE THICKENING WHERE REQUIRED AS PER STRUCTURAL ENGINEERS SPECIFICATION

100mm THICK CONCRETE SHARED PATH AND SEPARATION TREATMENT. REFER DETAIL ON DRAWING 2583-18

FULL BARRIER FENCE TO AUSTRROADS SPECIFICATIONS

NOTE

UNDERGROUND SERVICE LOCATIONS NOT SHOWN. CONSTRUCTOR TO ACCURATELY LOCATE AND DEPTH SERVICES ON SITE PRIOR TO COMMENCEMENT OF WORKS.

PRELIMINARY
NOT FOR CONSTRUCTION

A	ISSUED FOR INFORMATION	J.B.	D.C.	18.01.18
ISSUE	AMENDMENT DETAILS	DRAWN	CHECK	DATE

SCALE: A1 SHEET 1:50, A3 SHEET 1:100

0 0.5 1 2 3 4 5 m

USE FIGURED DIMENSIONS ONLY. DO NOT SCALE.

INFRASTRUCTURE SERVICES

COUNCIL OFFICES
70-90 STATION STREET,
MULLUMBIMBY NSW 2482.
PHONE 02 66267000
FAX 02 66843018
WEBSITE www.byron.nsw.gov.au









APPROVED	DATE
DESIGNED J.B.	18.01.18
DRAWN J.B.	18.01.18
CHECKED D.C.	18.01.18
HORIZONTAL DATUM	ISG
VERTICAL DATUM	AHD

PROJECT:
**SHARED CYCLIST / PEDESTRIAN PATH
MASSINGER STREET, BYRON BAY**



PLAN TITLE:
CROSS SECTIONS

PROJECT NUMBER:
2583

DRAWING NUMBER	ISSUE
2583-16	A

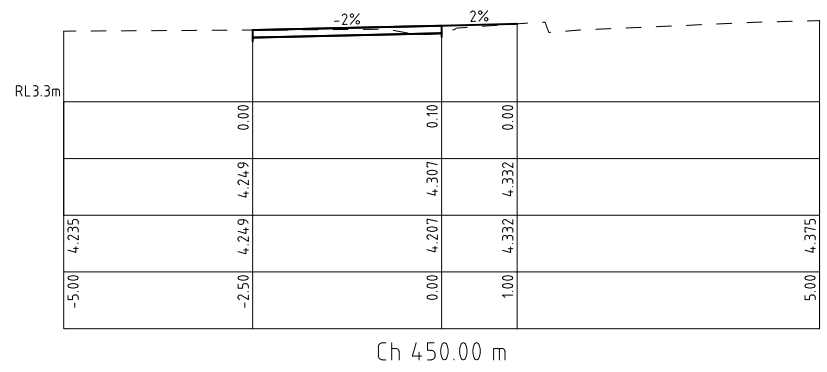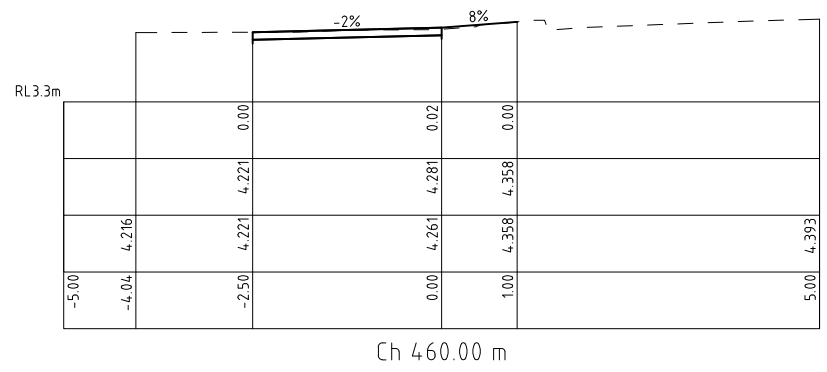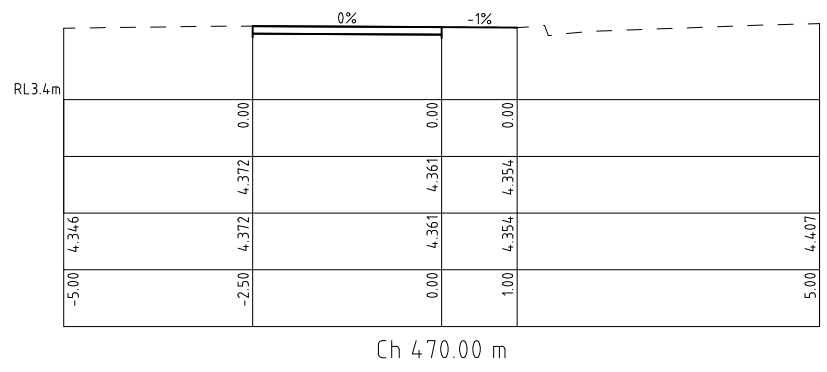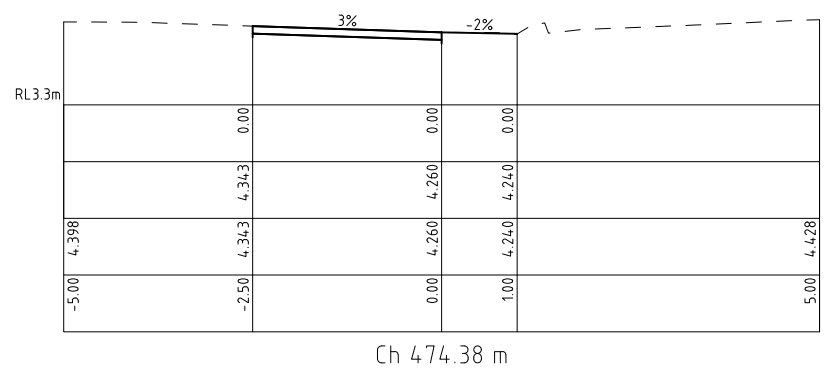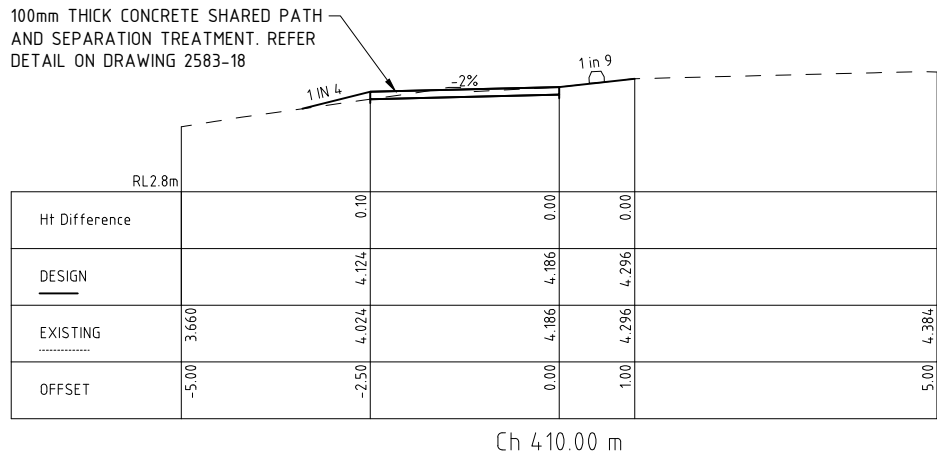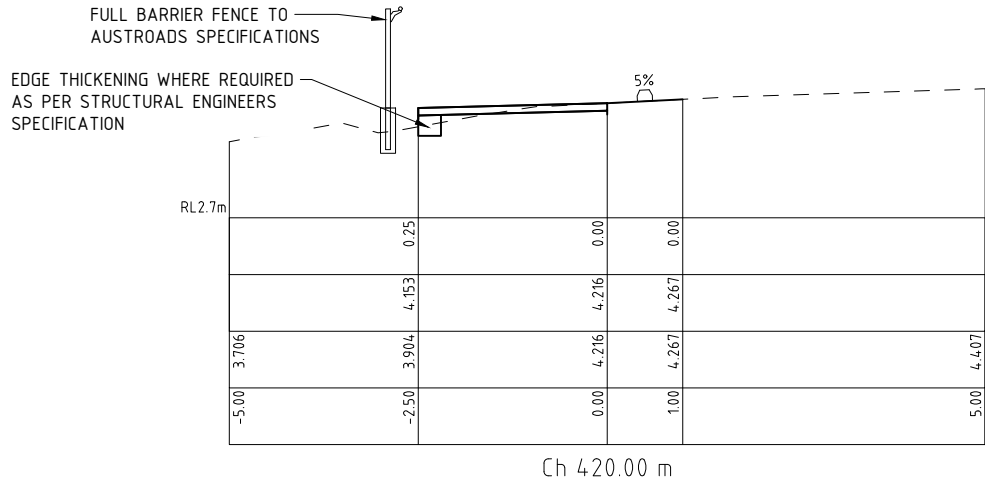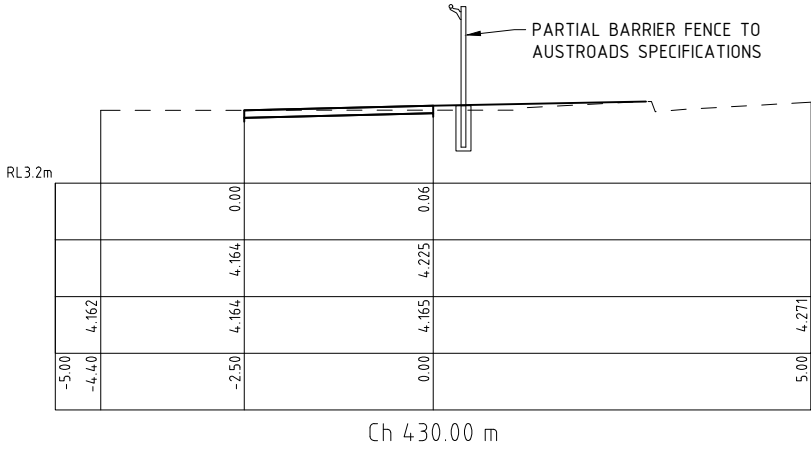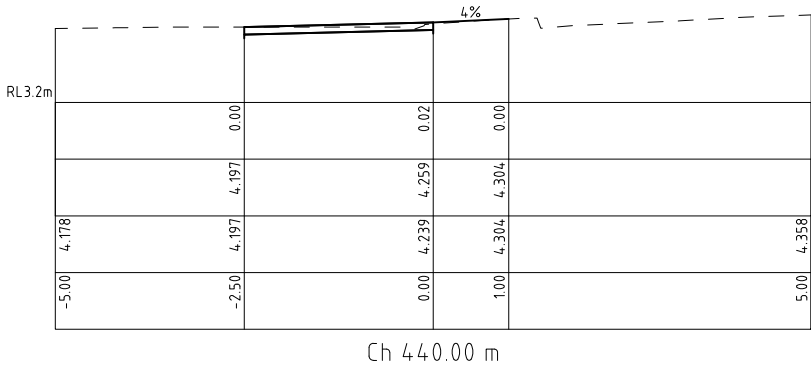

NOTE
UNDERGROUND SERVICE LOCATIONS NOT SHOWN. CONSTRUCTOR TO ACCURATELY LOCATE AND DEPTH SERVICES ON SITE PRIOR TO COMMENCEMENT OF WORKS.

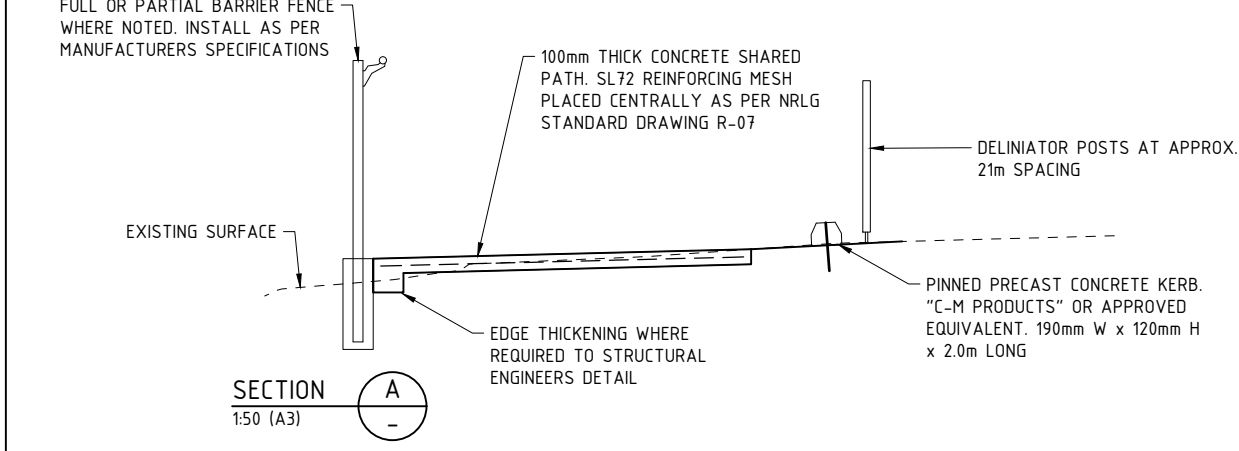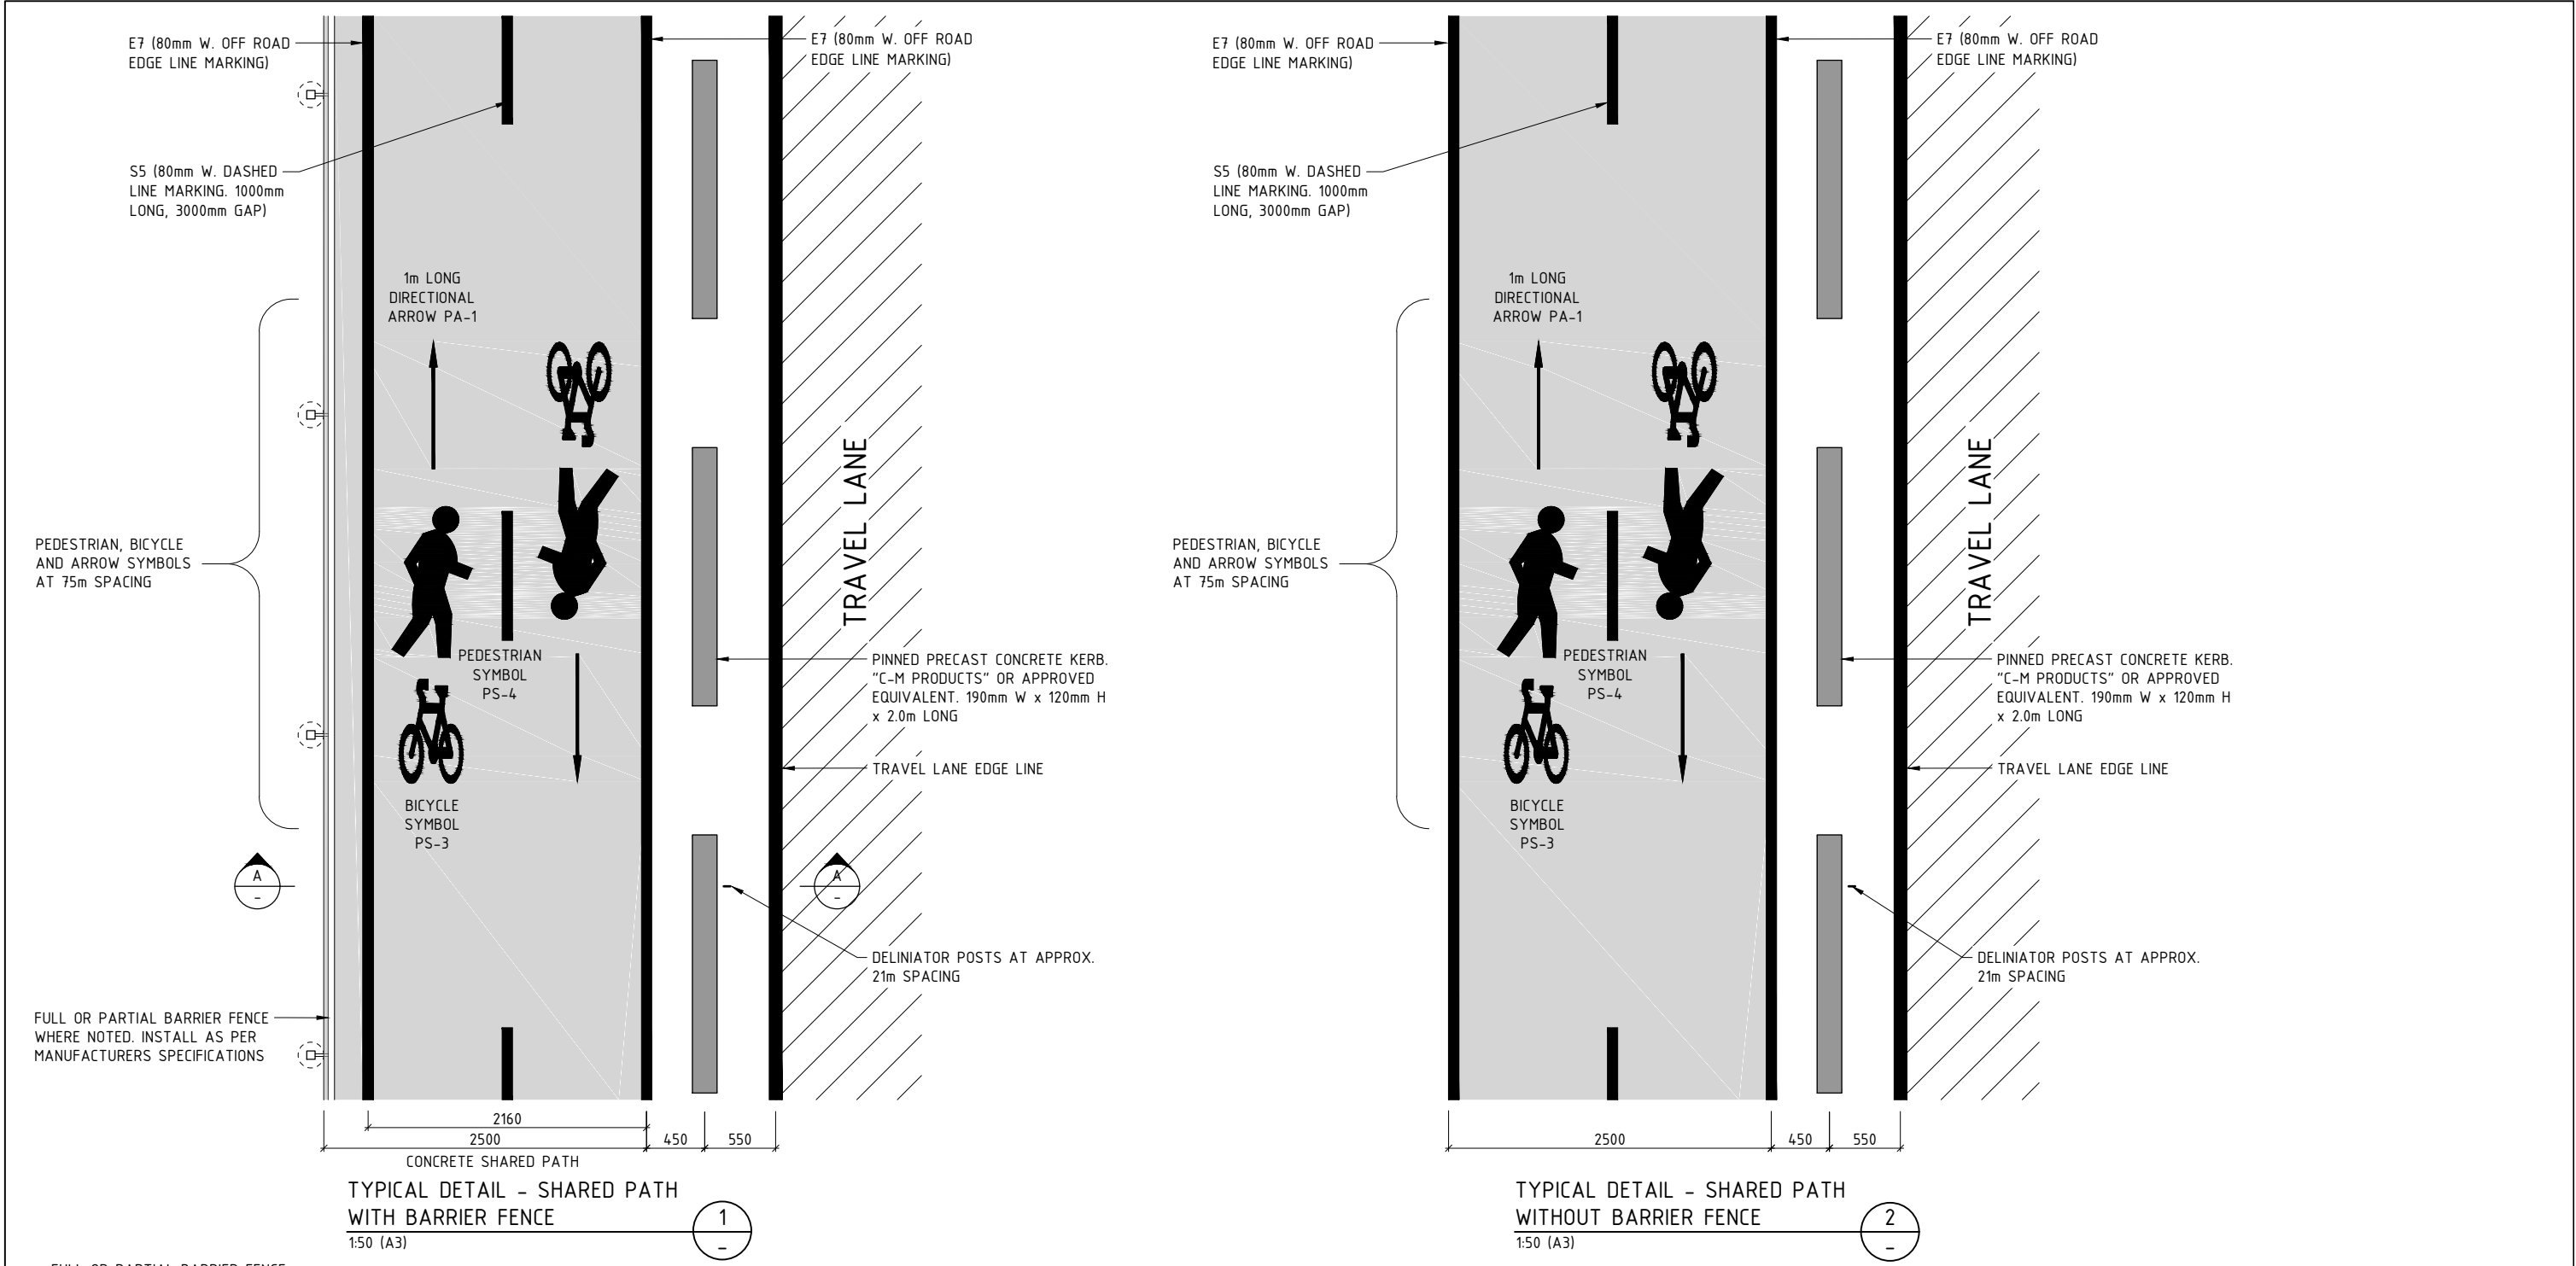

SHARED PATH BARRIER FENCE EXAMPLES