

AMENDMENT SCHEDULE				
ISS	DATE	DESCRIPTION		BY
1	23.04.2021	DA SUBMISSION		DS
2	29.04.2021	DA SUBMISSION		DS
3	17.05.2021	DA SUBMISSION		TF
4	25.05.2021	DA SUBMISSION		TF
5	08.10.2021	DA SUBMISSION		DS



CLIENT



Education
School Infrastructure




NOTE: Figured dimensions to be taken in preference to scaled. Verify all dimensions on site before commencing work or making shop drawings. When printing from electronic files it is the responsibility of the operator to ensure the required scale is achieved. Perspectives are for illustration purposes only. **IF IN DOUBT, ASK.**

williamsarchitects
ABN 82 626 245 154
PO Box 592, Bulimba Qld 4171
mail@williamsarch.com.au

This design is the property of the architect and may not be used, copied, or reproduced wholly or in part, without the express permission of the architect. Infringement in any way may result in legal action.


PROJECT		
BANGALOW PUBLIC SCHOOL		
DRAWING TITLE		
SITE PLAN		
LOCATION PLAN		
DATE	SCALE @ A1	DRAWN
08.10.2021	1 : 500	WA
DRAWING		
BAN - A - X - 0130_5		

PRELIMINARY

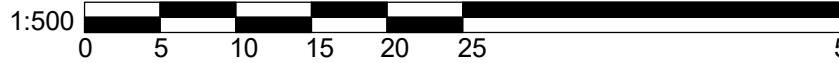

AMENDMENT SCHEDULE			
ISS	DATE	DESCRIPTION	BY
1	23.04.2021	DA SUBMISSION	DS
2	29.04.2021	DA SUBMISSION	DS
3	10.05.2021	DA SUBMISSION	TF
4	17.05.2021	DA SUBMISSION	TF
5	25.05.2021	DA SUBMISSION	TF
6	08.07.2021	DA SUBMISSION	TF
7	08.10.2021	DA SUBMISSION	DS

- LEGEND
- DEMOLISH EXISTING BUILDING OR LANDSCAPE ELEMENT
 - NO WORKS
 - PROPOSED NEW BUILDING OR LANDSCAPE ELEMENT

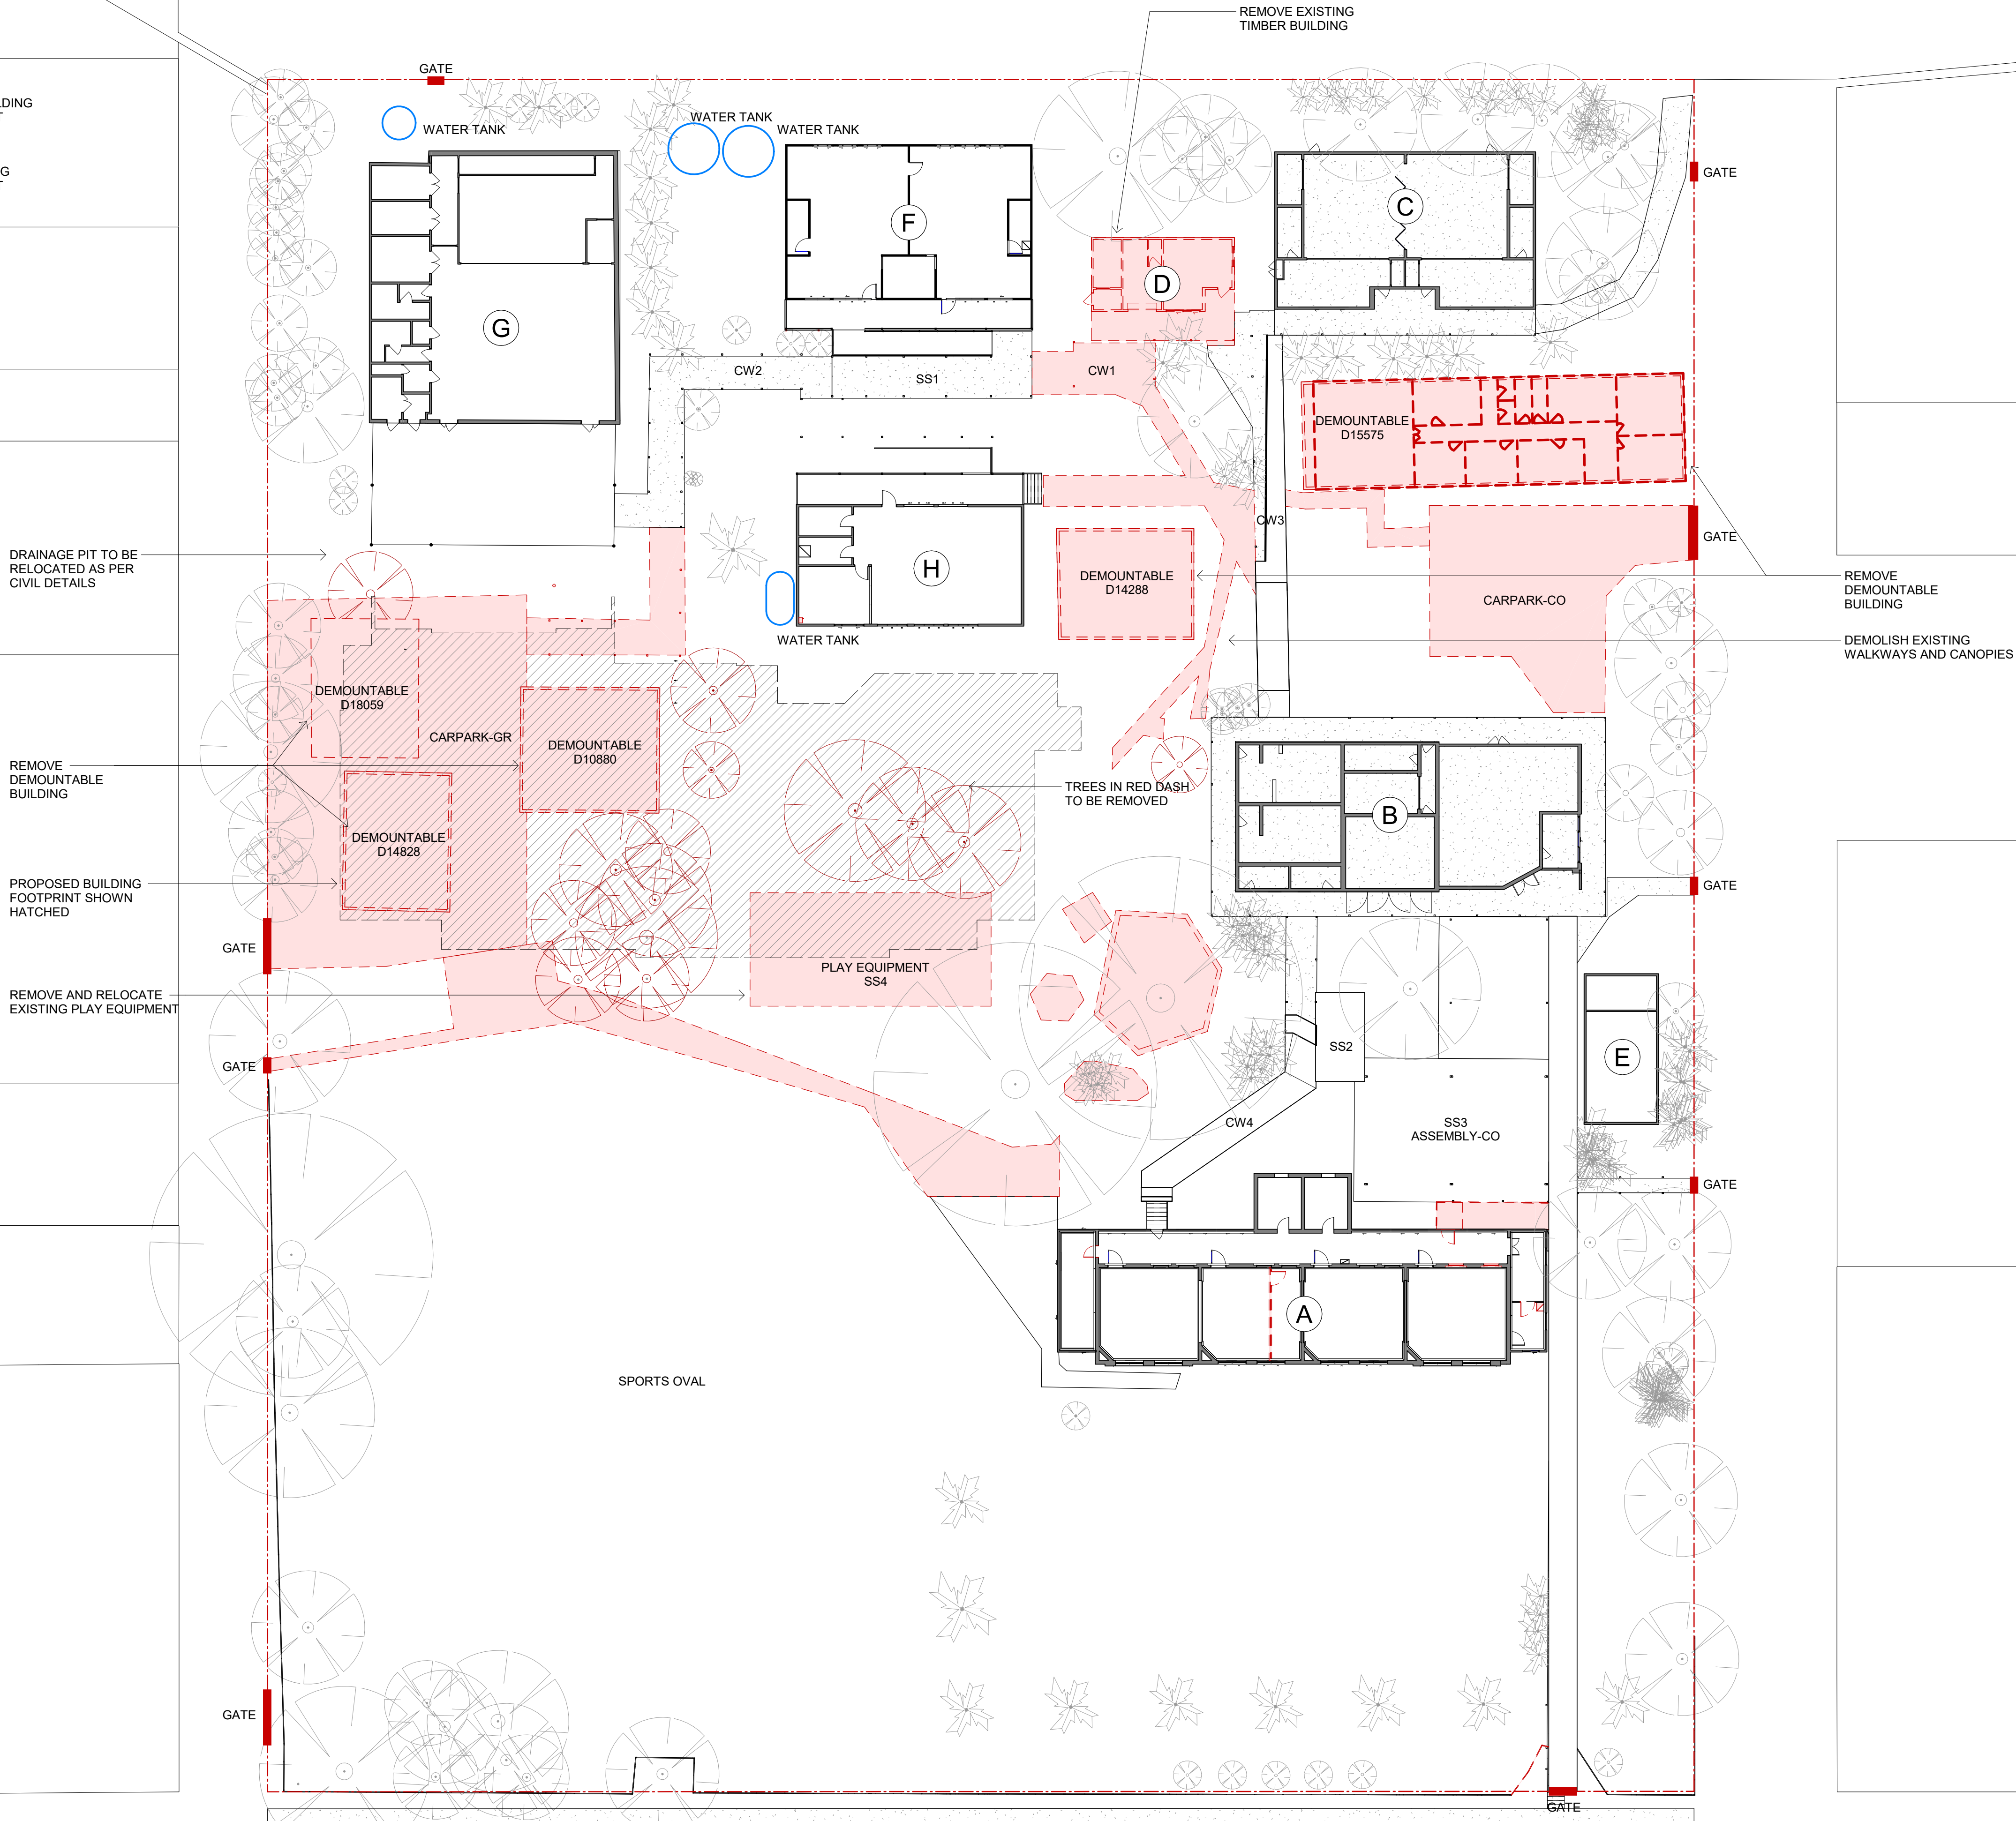

EXISTING GROSS FLOOR AREA	
BUILDING	AREA
BLOCK A	332 m ²
BLOCK D	45 m ²
BLOCK F	184 m ²
BLOCK H	37 m ²
BLOCK E	129 m ²
DEMOUNTABLE D10880	80 m ²
DEMOUNTABLE D14288	69 m ²
DEMOUNTABLE D14828	68 m ²
DEMOUNTABLE D15575	193 m ²
DEMOUNTABLE D18059	68 m ²
EXISTING GFA TOTAL	1206 m ²



NOTE: Figured dimensions to be taken in preference to scaled. Verify all dimensions on site before commencing work or making shop drawings. When printing from electronic files it is the responsibility of the operator to ensure the required scale is achieved. Perspectives are for illustration purposes only. **IF IN DOUBT, ASK.**

williamsarchitects
ABN 82 626 245 154
PO Box 592, Bulimba Qld 4171
mail@williamsarch.com.au

This design is the property of the architect and may not be used, copied, or reproduced wholly or in part, without the express permission of the architect. Infringement in any way may result in legal action.

PROJECT

BANGALOW PUBLIC SCHOOL
DRAWING TITLE
SITE PLAN

EXISTING & DEMOLITION

DATE 08.10.2021 SCALE @ A1 1 : 250 DRAWN DS

DRAWING BAN - A - X - 0131_7

PRELIMINARY

1:250 0 2 4 6 8 10 20

- LEGEND
- DEMOLISH EXISTING BUILDING OR LANDSCAPE ELEMENT
 - NO WORKS
 - PROPOSED NEW BUILDING OR LANDSCAPE ELEMENT

REFER TO CIVIL AND HYDRAULIC DRAWING FOR DRAIN DETAILS

NEW COVERED WALKWAYS

NEW PAVING AND SEATING AREA UNDER EXISTING TREES

NEW COVERED WALKWAYS

AMENDMENT SCHEDULE

ISS	DATE	DESCRIPTION	BY
1	23.04.2021	DA SUBMISSION	DS
2	29.04.2021	DA SUBMISSION	DS
3	10.05.2021	DA SUBMISSION	TF
4	17.05.2021	DA SUBMISSION	TF
5	25.05.2021	DA SUBMISSION	TF
6	08.07.2021	DA SUBMISSION	TF
7	08.10.2021	DA SUBMISSION	DS

PROPOSED GROSS FLOOR AREA	
BUILDING	AREA
BLOCK A	332 m ²
BLOCK F	213 m ²
BLOCK F	7 m ²
BLOCK H	129 m ²
BLOCK J	48 m ²
BUILDING I	420 m ²
BUILDING I	46 m ²
BUILDING I	444 m ²
PROPOSED GFA TOTAL	1640 m ²

CLIENT



NOTE: Figured dimensions to be taken in preference to scaled. Verify all dimensions on site before commencing work or making shop drawings. When printing from electronic files it is the responsibility of the operator to ensure the required scale is achieved. Perspectives are for illustration purposes only. IF IN DOUBT, ASK.

williamsarchitects

ABN 82 626 245 154
PO Box 592, Bulimba Qld 4171
mail@williamsarch.com.au

This design is the property of the architect and may not be used, copied, or reproduced wholly or in part, without the express permission of the architect. Infringement in any way may result in legal action.

PROJECT

BANGALOW PUBLIC SCHOOL


DRAWING TITLE
SITE PLAN

PROPOSED - GROUND LEVEL


DATE 08.10.2021 SCALE @ A1 1 : 250 DRAWN DS

DRAWING
BAN - A - X - 0132_7

PRELIMINARY

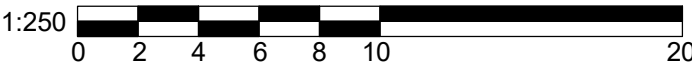

- LEGEND
- DEMOLISH EXISTING BUILDING OR LANDSCAPE ELEMENT
 - NO WORKS
 - PROPOSED NEW BUILDING OR LANDSCAPE ELEMENT

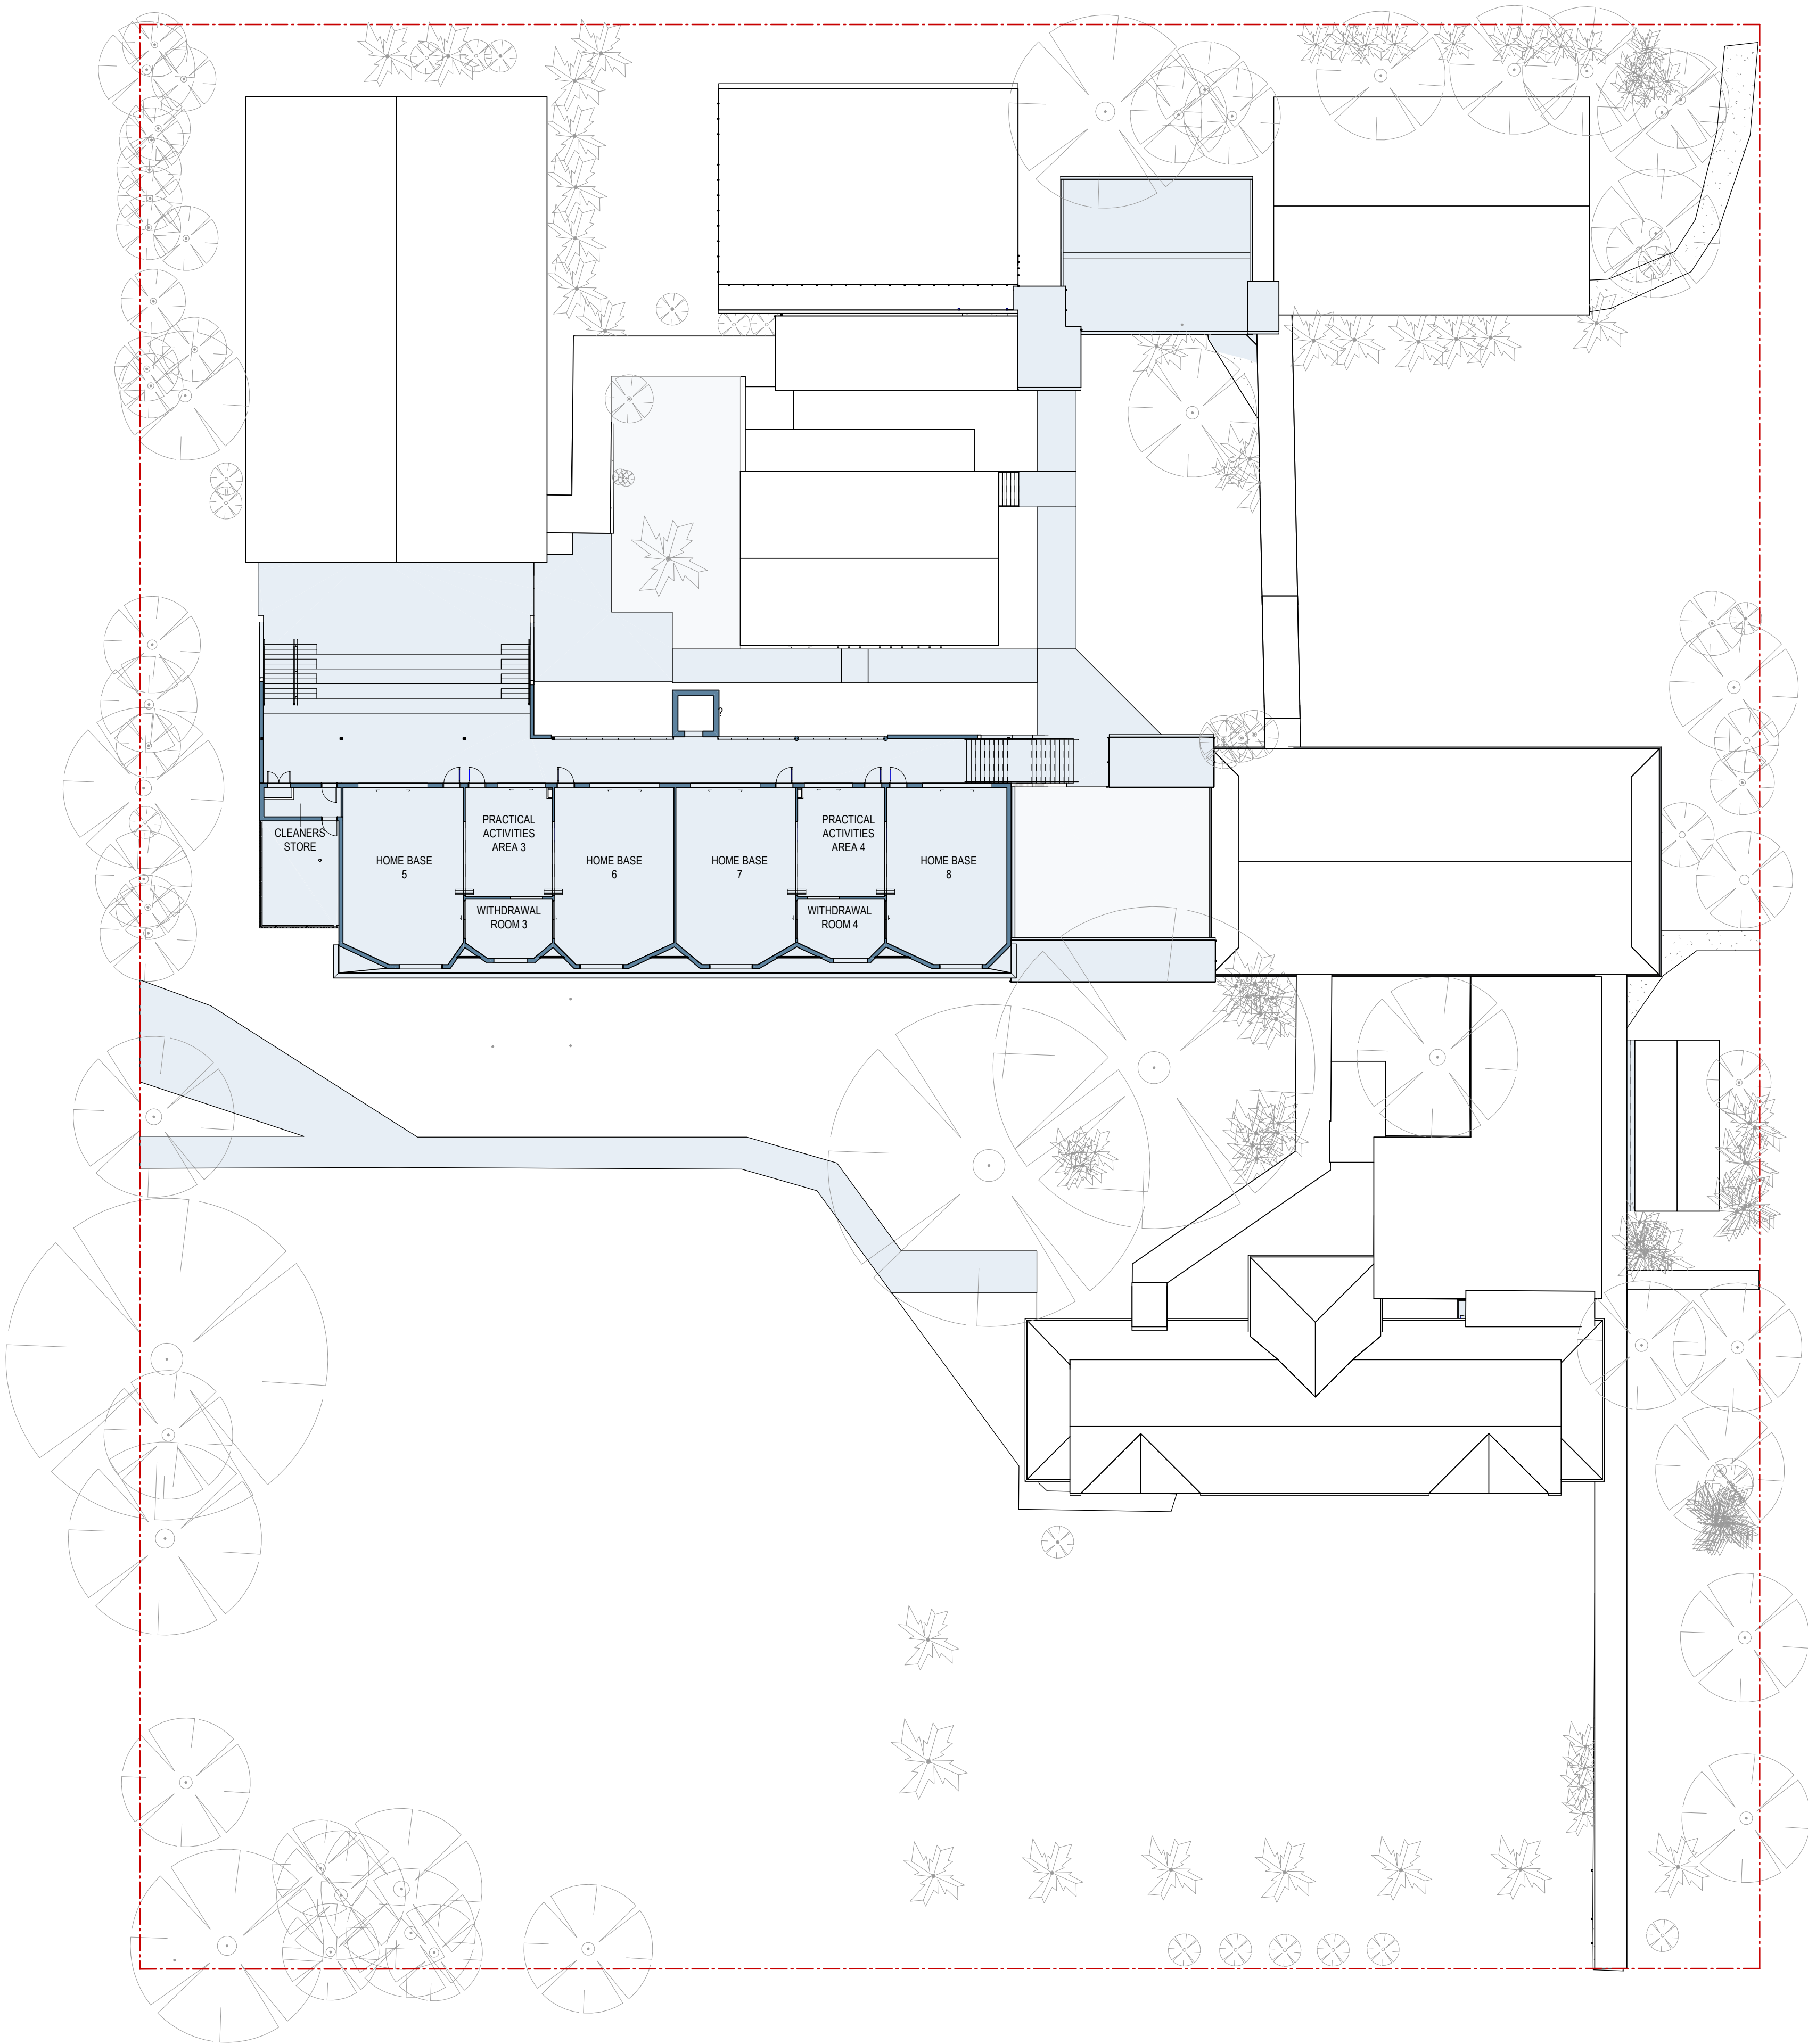

AMENDMENT SCHEDULE

ISS	DATE	DESCRIPTION	BY
1	23.04.2021	DA SUBMISSION	DS
2	29.04.2021	DA SUBMISSION	DS
3	17.06.2021	DA SUBMISSION	TF
4	25.06.2021	DA SUBMISSION	TF
5	08.07.2021	DA SUBMISSION	TF
6	08.10.2021	DA SUBMISSION	DS

CLIENT



NOTE: Figured dimensions to be taken in preference to scaled. Verify all dimensions on site before commencing work or making shop drawings. When printing from electronic files it is the responsibility of the operator to ensure the required scale is achieved. Perspectives are for illustration purposes only. **IF IN DOUBT, ASK.**

williamsarchitects
ABN 82 626 245 154
PO Box 592, Bulimba Qld 4171
mail@williamsarch.com.au

This design is the property of the architect and may not be used, copied, or reproduced wholly or in part, without the express permission of the architect. Infringement in any way may result in legal action.

PROJECT

BANGALOW PUBLIC SCHOOL


DRAWING TITLE
SITE PLAN

PROPOSED - LEVEL 01


DATE	SCALE @ A1	DRAWN
08.10.2021	1 : 250	DS

DRAWING
BAN - A - X - 0133_6

PRELIMINARY

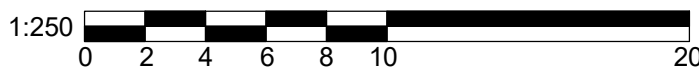

AMENDMENT SCHEDULE			
ISS	DATE	DESCRIPTION	BY
1	23.04.2021	DA SUBMISSION	WA
2	20.05.2021	DA SUBMISSION	DS
3	25.05.2021	DA SUBMISSION	TF
4	08.07.2021	DA SUBMISSION	TF
5	08.10.2021	DA SUBMISSION	DS

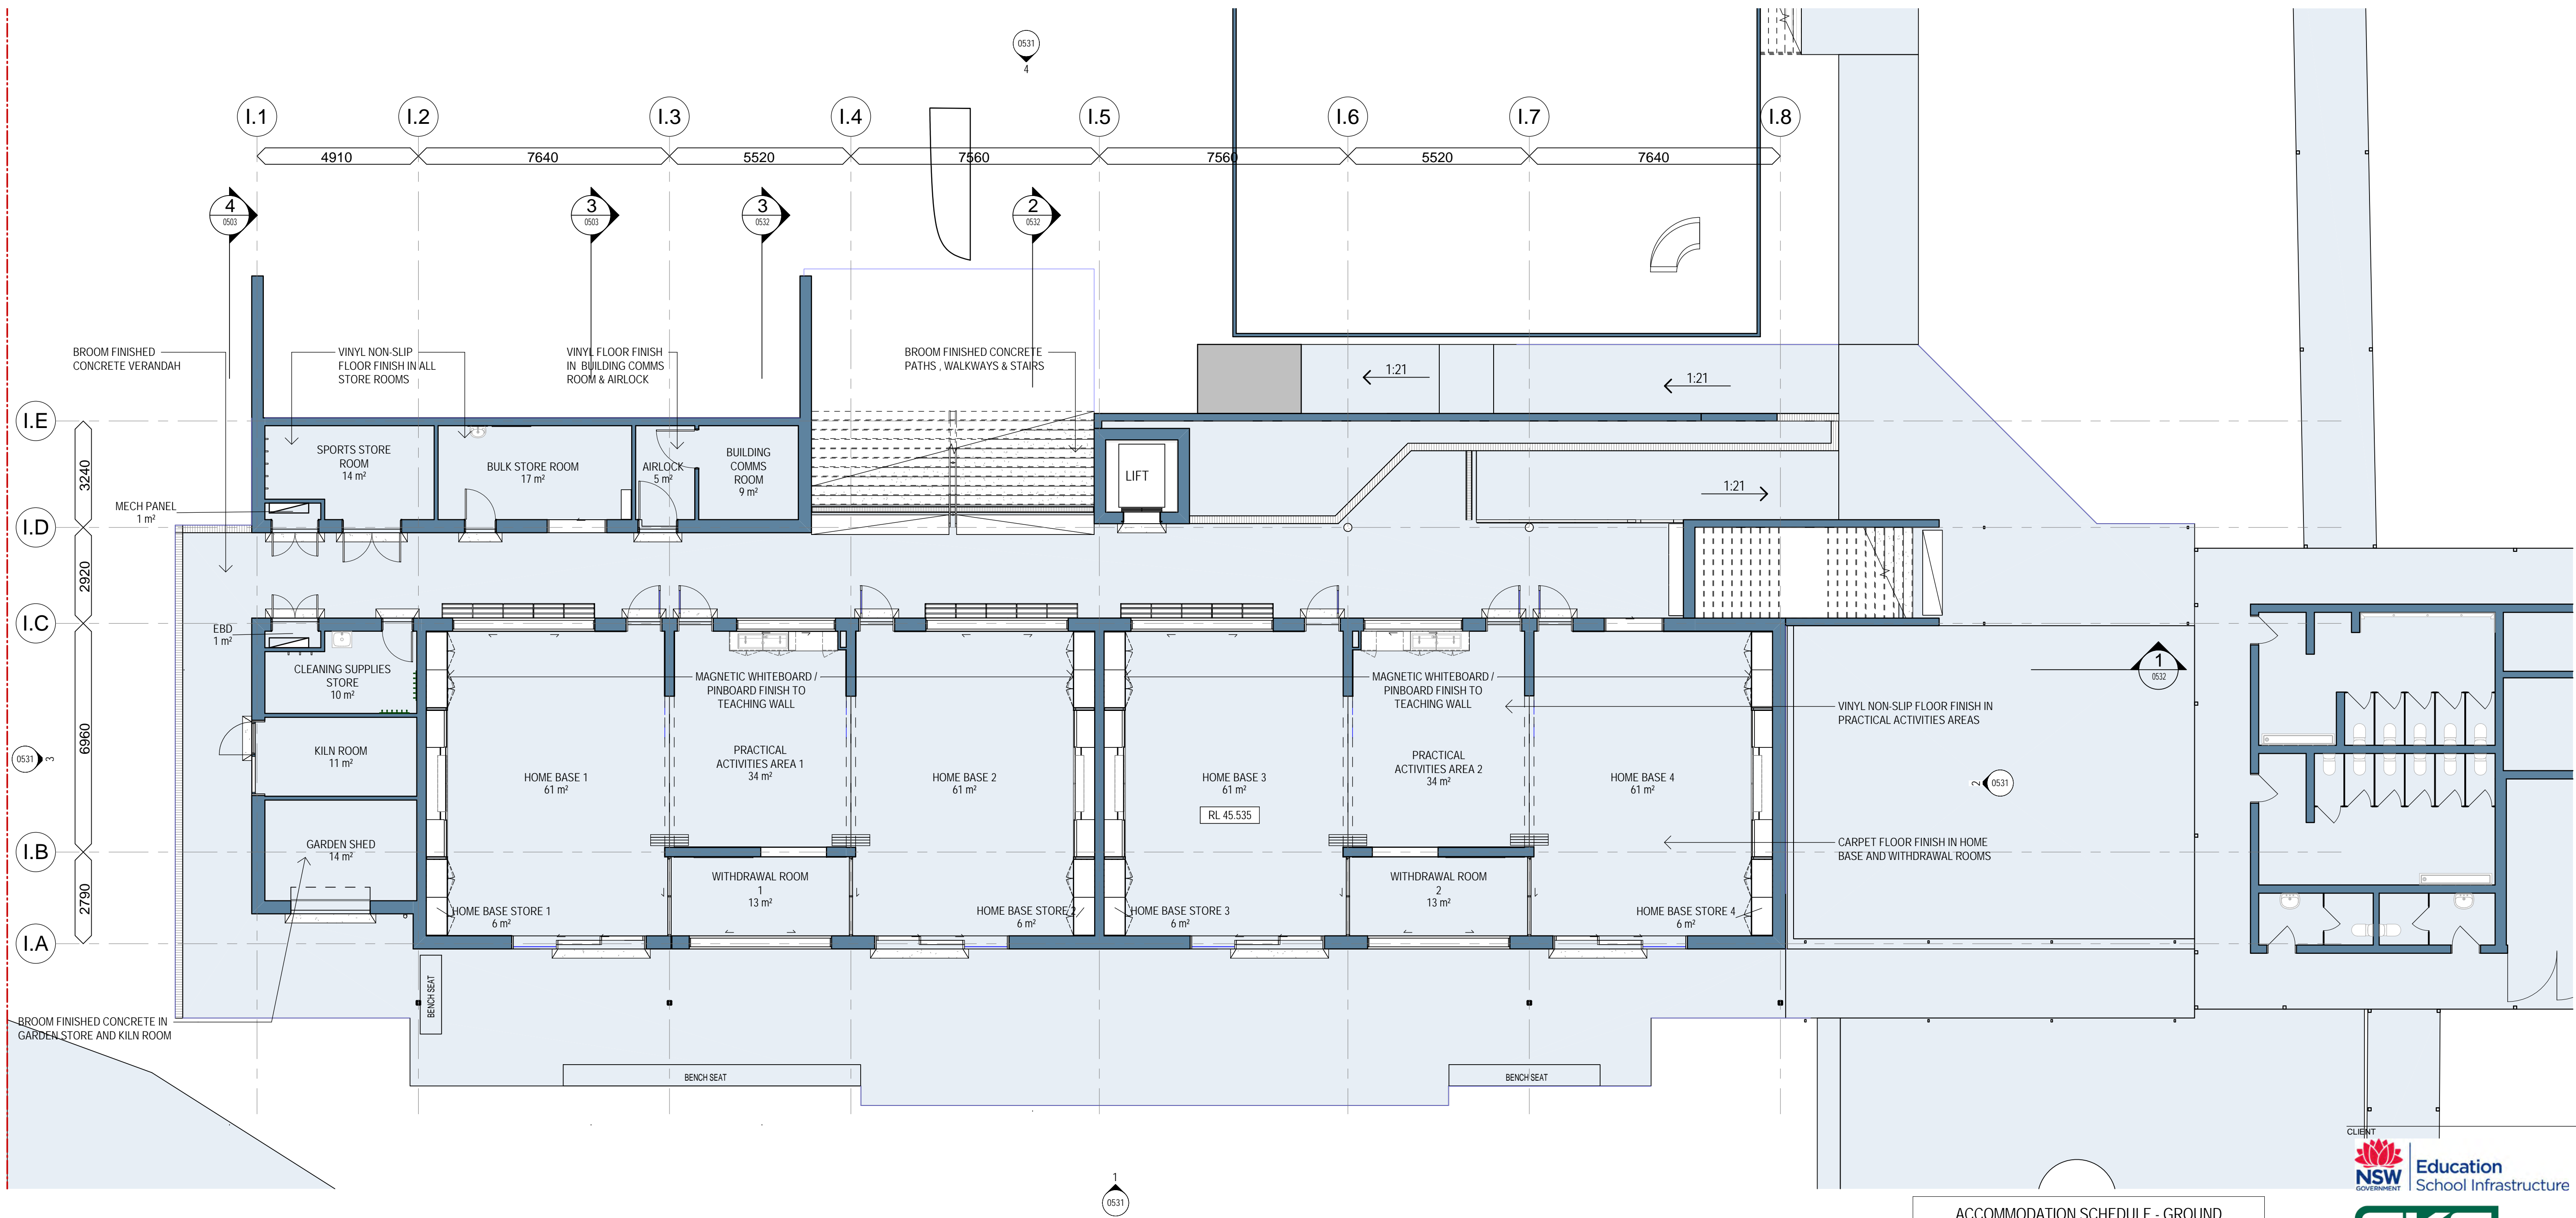

1 GROUND FLOOR PLAN
1 : 100

ACCOMMODATION SCHEDULE - GROUND		
Room Name	EFSG Room ID	Area
HOME BASE 1	PS401.01	61 m ²
HOME BASE 2	PS401.01	61 m ²
HOME BASE 3	PS401.01	61 m ²
HOME BASE 4	PS401.01	61 m ²
HOME BASE STORE 1	PS401.11	6 m ²
HOME BASE STORE 2	PS401.11	6 m ²
HOME BASE STORE 3	PS401.11	6 m ²
HOME BASE STORE 4	PS401.11	6 m ²
WITHDRAWAL ROOM 1	PS401.22	13 m ²
WITHDRAWAL ROOM 2	PS401.22	13 m ²
PRACTICAL ACTIVITIES AREA 1	PS401.32	34 m ²
PRACTICAL ACTIVITIES AREA 2	PS401.32	34 m ²
BUILDING COMMS ROOM	PS501.22	9 m ²
SPORTS STORE ROOM	PS503.32	14 m ²
KILN ROOM	PS506.01	11 m ²
GARDEN SHED	PS605.01	14 m ²
BULK STORE ROOM	PS605.11	17 m ²
CLEANING SUPPLIES STORE	PS605.21	10 m ²
EBD	PS611.02	1 m ²
LIFT		5 m ²
MECH PANEL		1 m ²
AIRLOCK	PS501.22	5 m ²



NOTE: Figured dimensions to be taken in preference to scaled. Verify all dimensions on site before commencing work or making shop drawings. When printing from electronic files it is the responsibility of the operator to ensure the required scale is achieved. Perspectives are for illustration purposes only. IF IN DOUBT, ASK.

williamsarchitects
ABN 82 626 245 154
PO Box 592, Bulimba Qld 4171
mail@williamsarch.com.au

This design is the property of the architect and may not be used, copied, or reproduced wholly or in part, without the express permission of the architect. Infringement in any way may result in legal action.


PROJECT

BANGALOW PUBLIC SCHOOL
DRAWING TITLE
BUILDING I - HOME BASE UNIT

PROPOSED GROUND FLOOR PLAN


DATE 08.10.2021 SCALE @ A1 1 : 100 DRAWN WA

DRAWING BAN - A - I - 0231_5

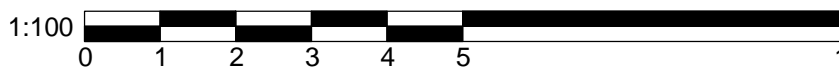

PRELIMINARY


ISS	DATE	DESCRIPTION	BY
1	23.04.2021	DA SUBMISSION	WA
2	20.05.2021	DA SUBMISSION	DS
3	25.05.2021	DA SUBMISSION	TF
4	08.07.2021	DA SUBMISSION	TF
5	08.10.2021	DA SUBMISSION	DS

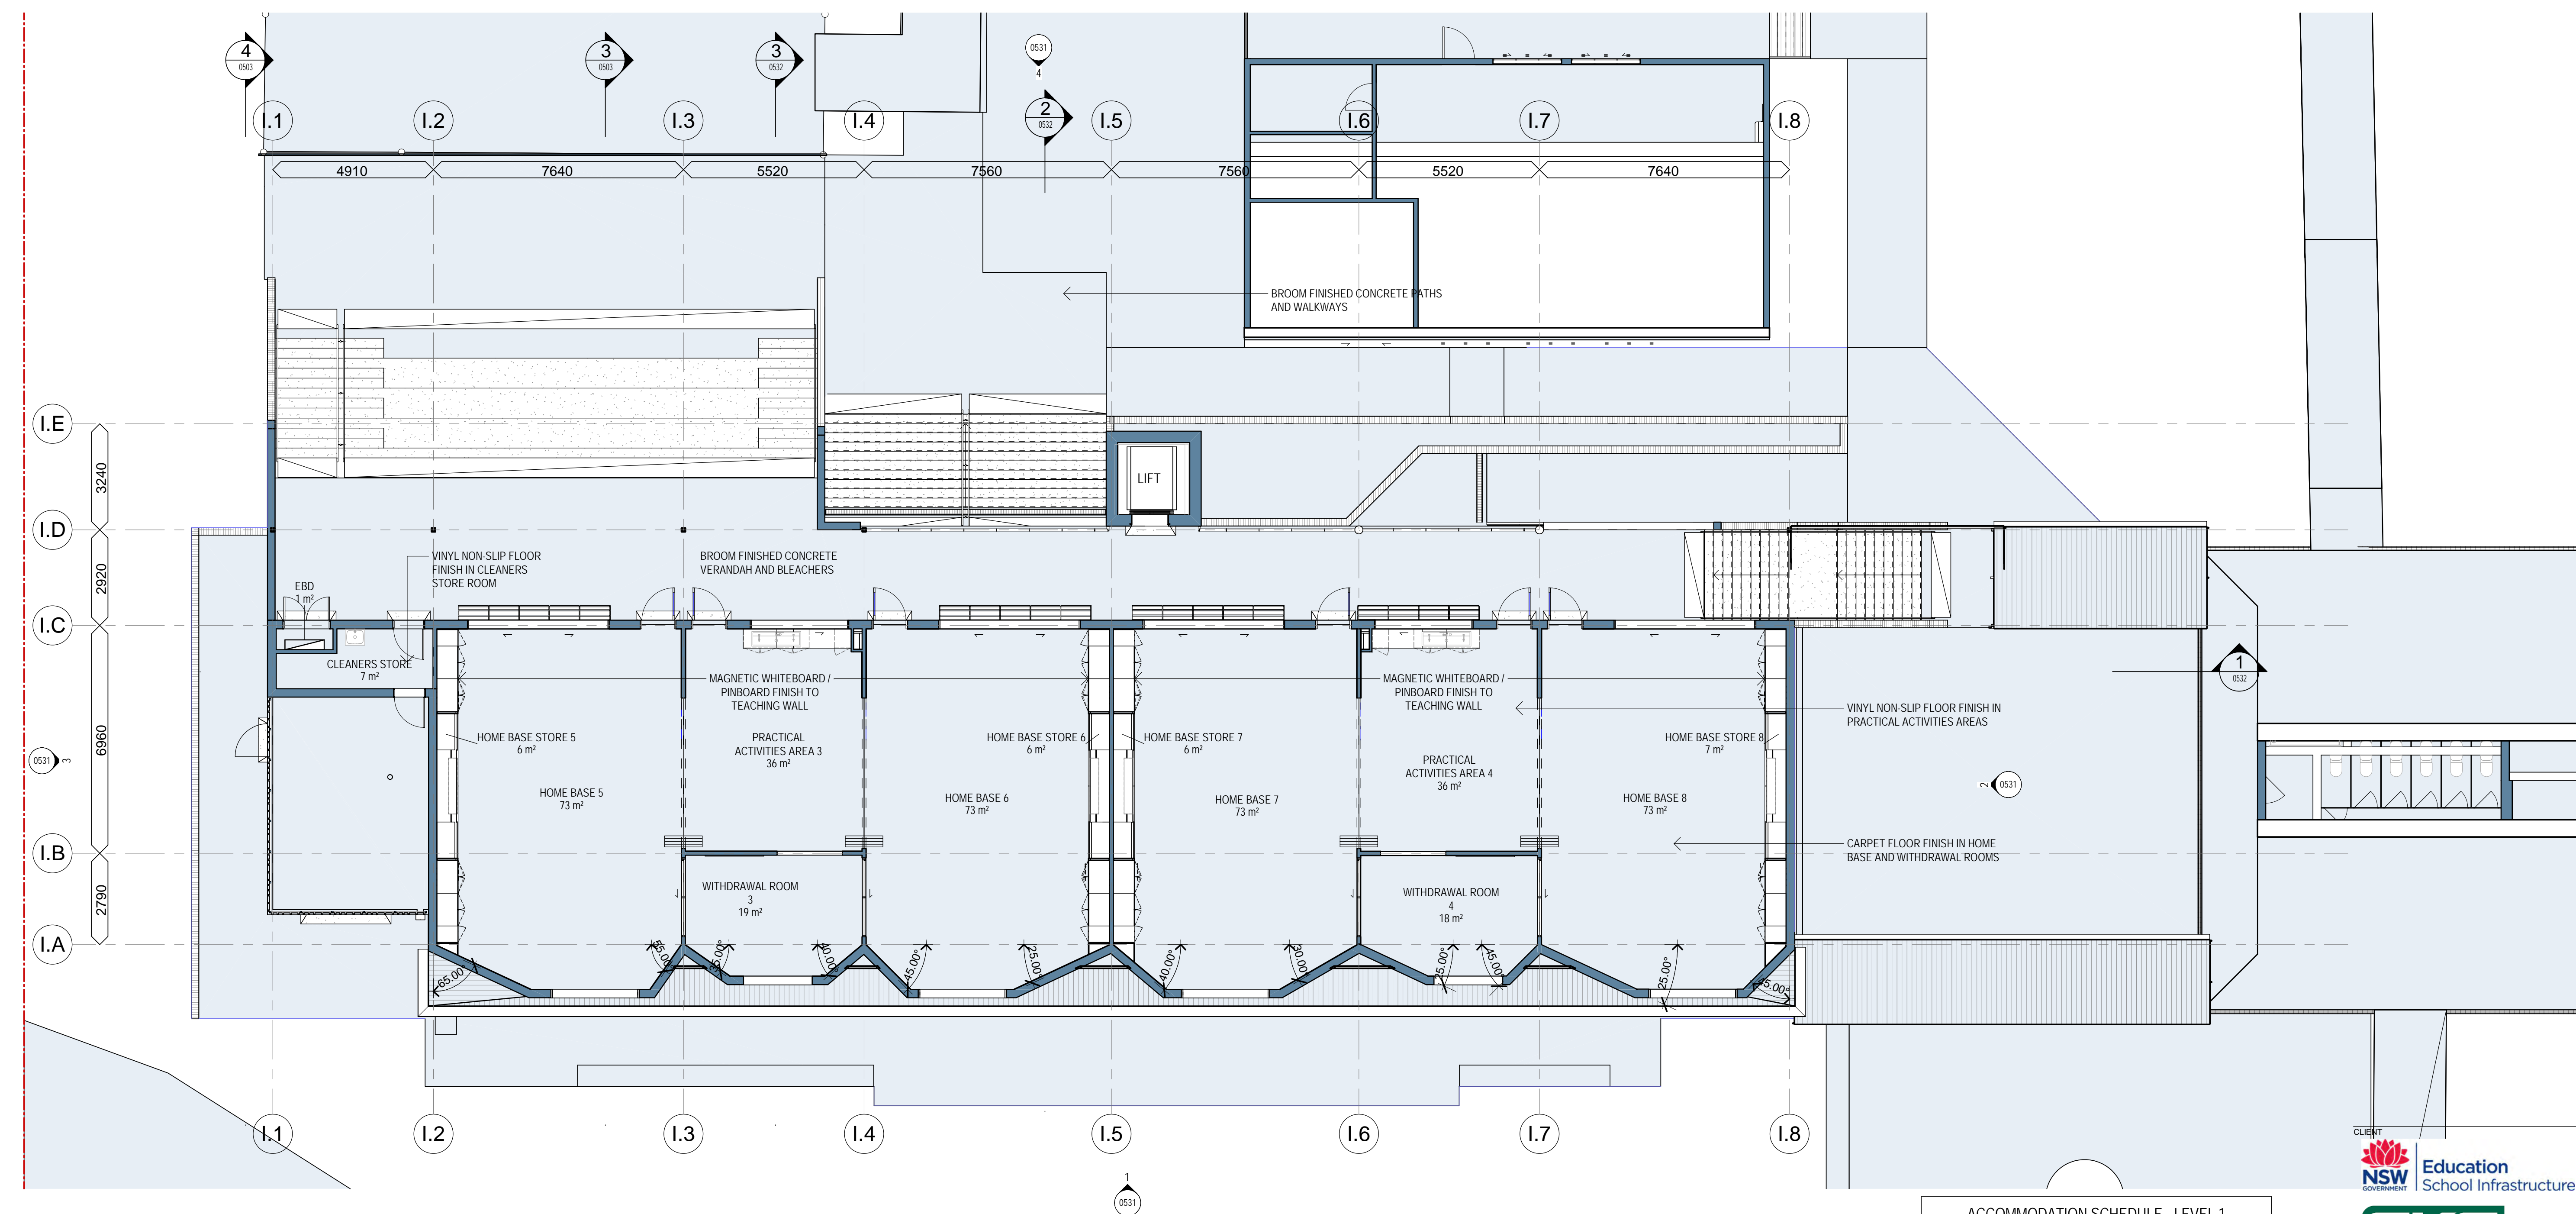

1 LEVEL 1 FLOOR PLAN
1 : 100

ACCOMMODATION SCHEDULE - LEVEL 1		
Room Name	EFSG Room ID	Area
HOME BASE 5	PS401.01	73 m ²
HOME BASE 6	PS401.01	73 m ²
HOME BASE 7	PS401.01	73 m ²
HOME BASE 8	PS401.01	73 m ²
HOME BASE STORE 5	PS401.11	6 m ²
HOME BASE STORE 6	PS401.11	6 m ²
HOME BASE STORE 7	PS401.11	6 m ²
HOME BASE STORE 8	PS401.11	7 m ²
WITHDRAWAL ROOM 3	PS401.22	19 m ²
WITHDRAWAL ROOM 4	PS401.22	18 m ²
PRACTICAL ACTIVITIES AREA 3	PS401.32	36 m ²
PRACTICAL ACTIVITIES AREA 4	PS401.32	36 m ²
CLEANERS STORE	PS605.31	7 m ²
EBD	PS611.02	1 m ²

ISS	DATE	DESCRIPTION	BY
1	23.04.2021	DA SUBMISSION	WA
2	20.05.2021	DA SUBMISSION	DS
3	25.05.2021	DA SUBMISSION	TF
4	08.07.2021	DA SUBMISSION	TF
5	08.10.2021	DA SUBMISSION	DS

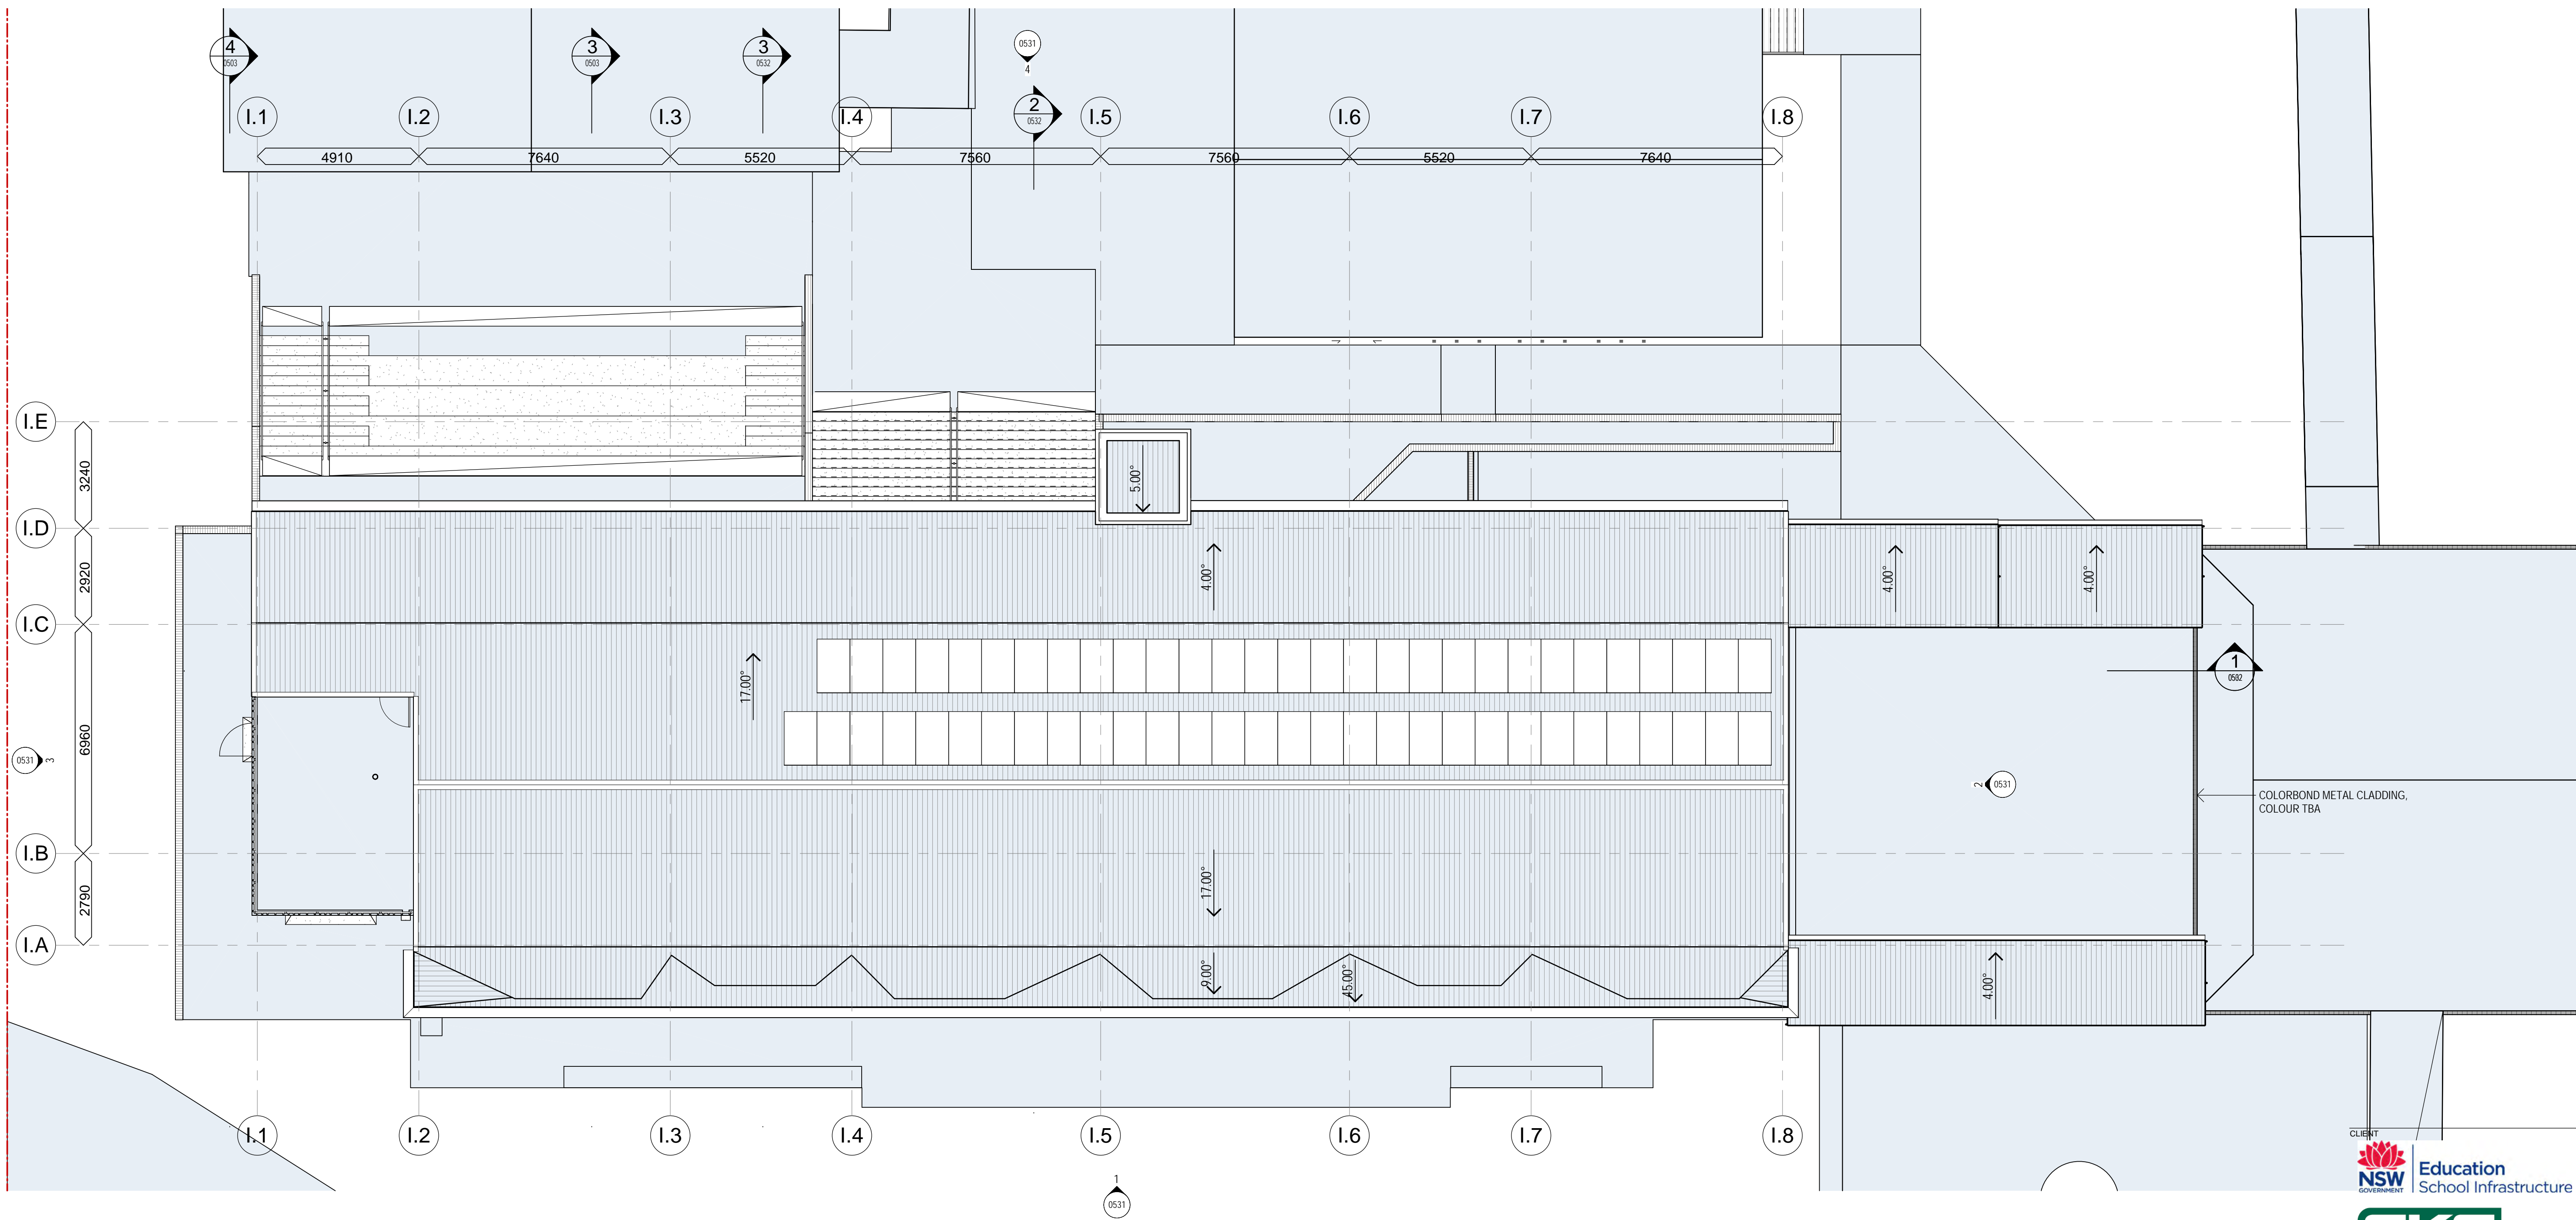

1 ROOF PLAN
1 : 100



NOTE: Figured dimensions to be taken in preference to scaled. Verify all dimensions on site before commencing work or making shop drawings. When printing from electronic files it is the responsibility of the operator to ensure the required scale is achieved. Perspectives are for illustration purposes only. **IF IN DOUBT, ASK.**

williamsarchitects
ABN 82 626 245 154
PO Box 592, Bulimba Qld 4171
mail@williamsarch.com.au

This design is the property of the architect and may not be used, copied, or reproduced wholly or in part, without the express permission of the architect. Infringement in any way may result in legal action.

PROJECT

BANGALOW PUBLIC SCHOOL
DRAWING TITLE
BUILDING I - HOME BASE UNIT

PROPOSED ROOF PLAN

DATE SCALE @ A1 DRAWN

08.10.2021 1 : 100 WA

DRAWING


BAN - A - I - 0233_5




PRELIMINARY

AMENDMENT SCHEDULE

ISS	DATE	DESCRIPTION	BY
1	23.04.2021	DA SUBMISSION	WA
2	20.05.2021	DA SUBMISSION	DS
3	25.05.2021	DA SUBMISSION	TF
4	08.07.2021	DA SUBMISSION	TF
5	08.10.2021	DA SUBMISSION	DS

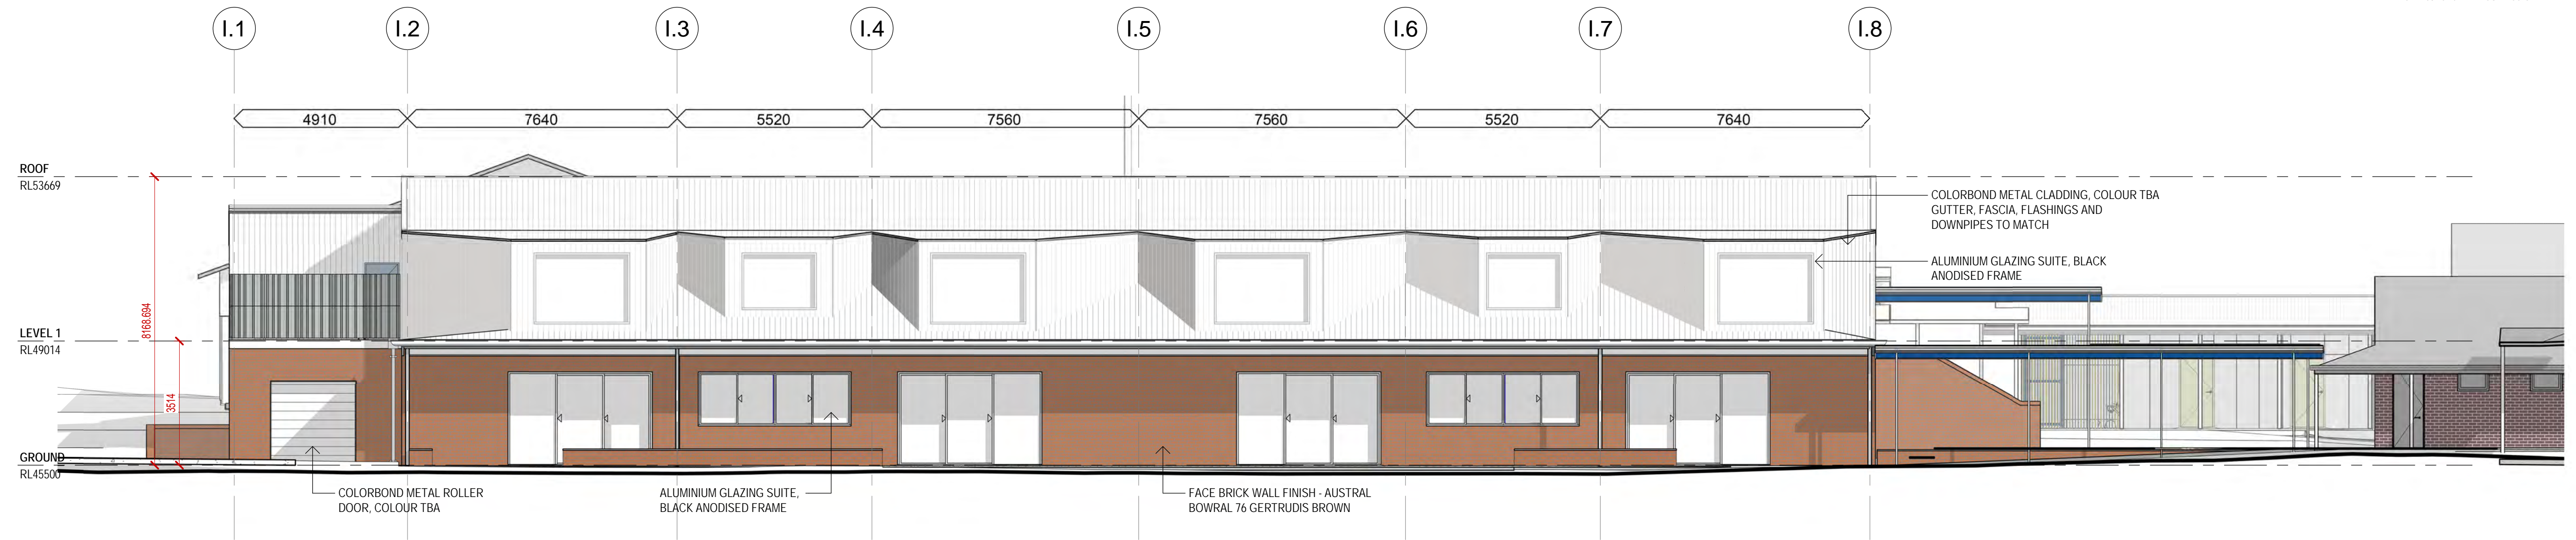


1 SOUTH ELEVATION
0231 1 : 100

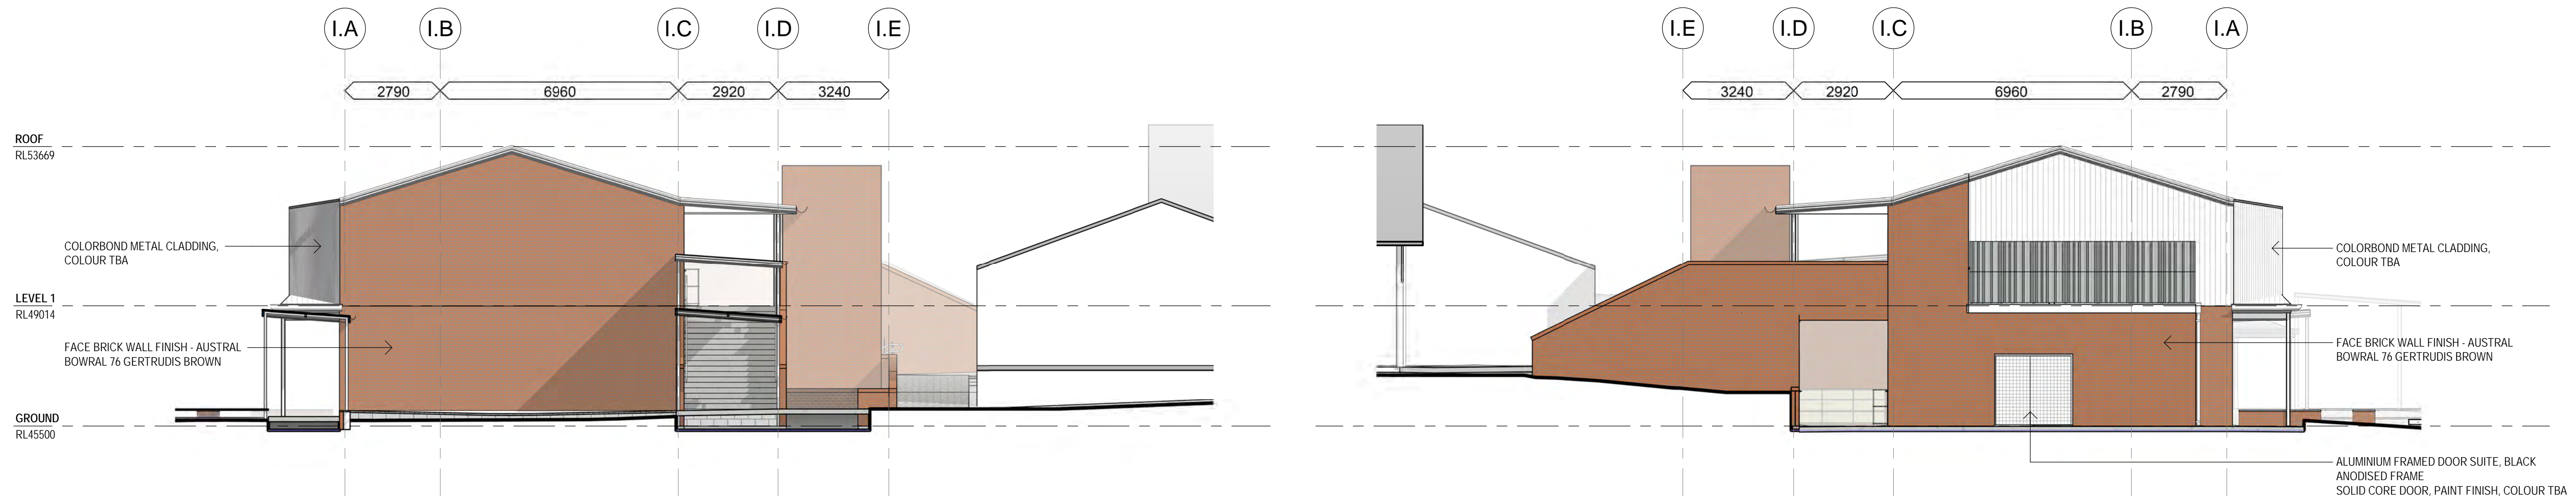

2 EAST ELEVATION
0231 1 : 100

3 WEST ELEVATION
0231 1 : 100

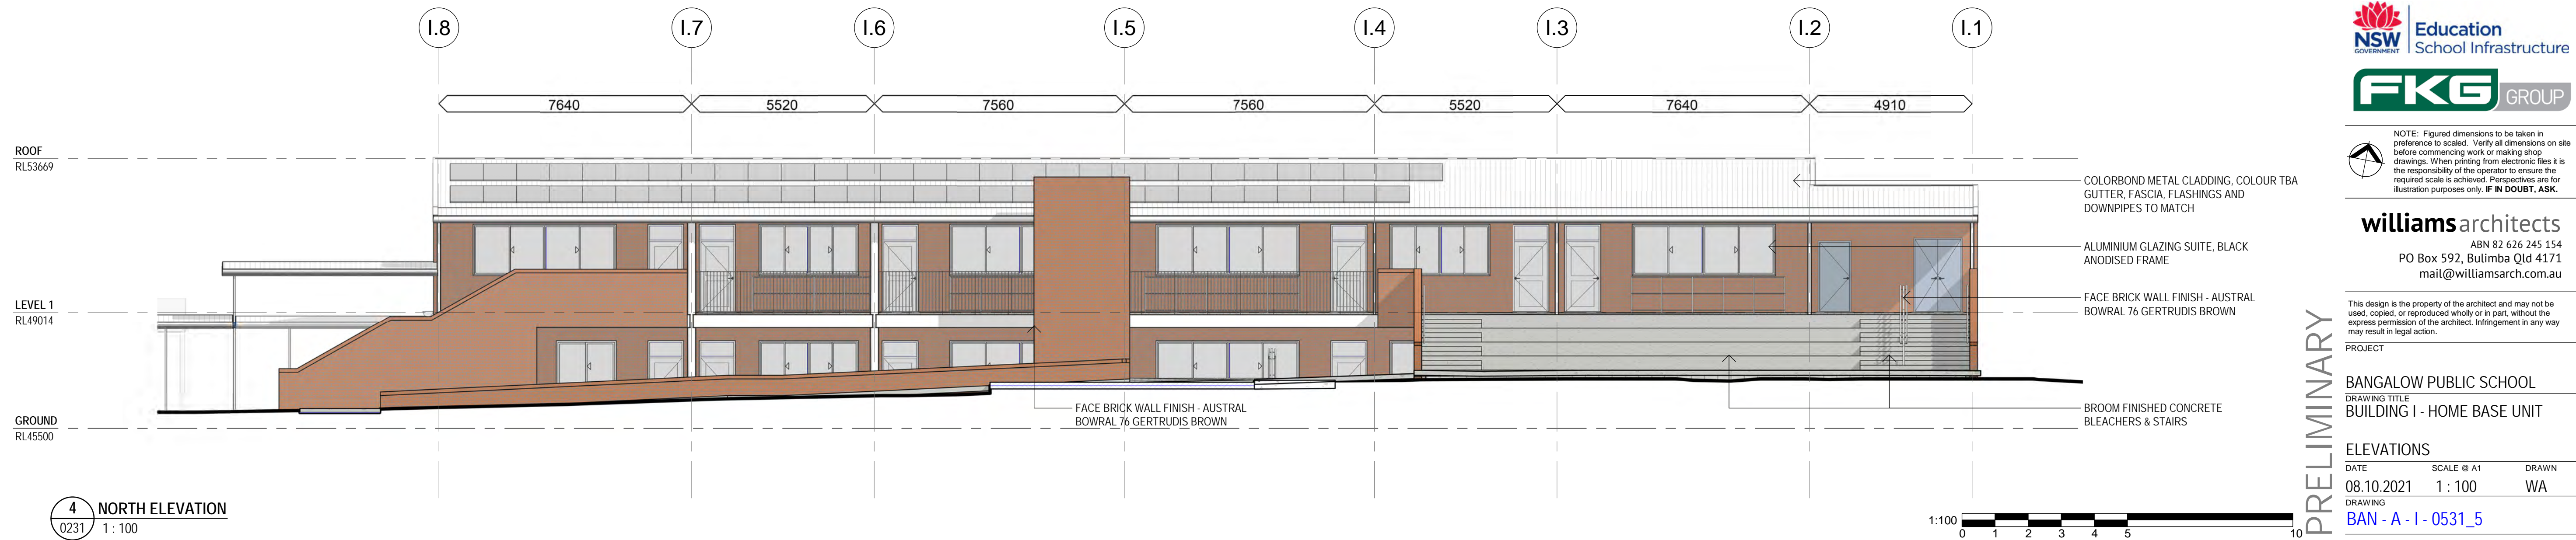

4 NORTH ELEVATION
0231 1 : 100

CLIENT
NSW Education
GOVERNMENT School Infrastructure

FKG GROUP

NOTE: Figured dimensions to be taken in preference to scaled. Verify all dimensions on site before commencing work or making shop drawings. When printing from electronic files it is the responsibility of the operator to ensure the required scale is achieved. Perspectives are for illustration purposes only. **IF IN DOUBT, ASK.**

williamsarchitects
ABN 82 626 245 154
PO Box 592, Bulimba Qld 4171
mail@williamsarch.com.au

This design is the property of the architect and may not be used, copied, or reproduced wholly or in part, without the express permission of the architect. Infringement in any way may result in legal action.

PROJECT

BANGALOW PUBLIC SCHOOL
DRAWING TITLE
BUILDING I - HOME BASE UNIT

ELEVATIONS


DATE SCALE @ A1 DRAWN

08.10.2021 1 : 100 WA

DRAWING


BAN - A - I - 0531_5

PRELIMINARY

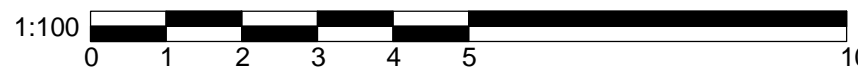


AMENDMENT SCHEDULE


ISS	DATE	DESCRIPTION	BY
1	23.04.2021	DA SUBMISSION	WA
2	20.05.2021	DA SUBMISSION	DS
3	25.05.2021	DA SUBMISSION	TF
4	08.07.2021	DA SUBMISSION	TF
5	08.10.2021	DA SUBMISSION	DS

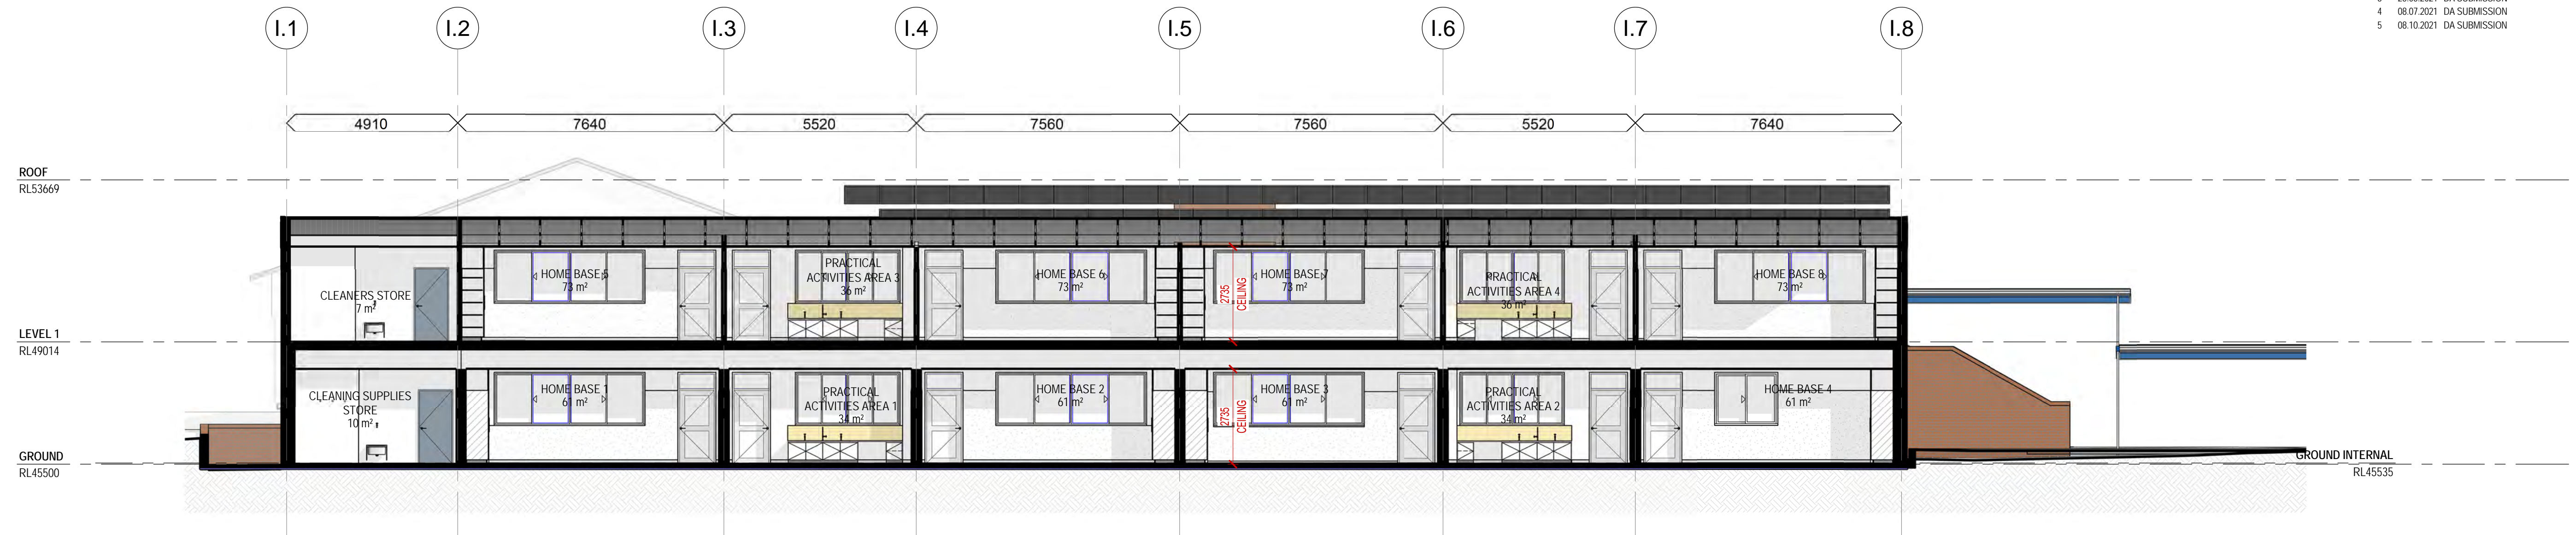

1 PROPOSED SECTION
1:100

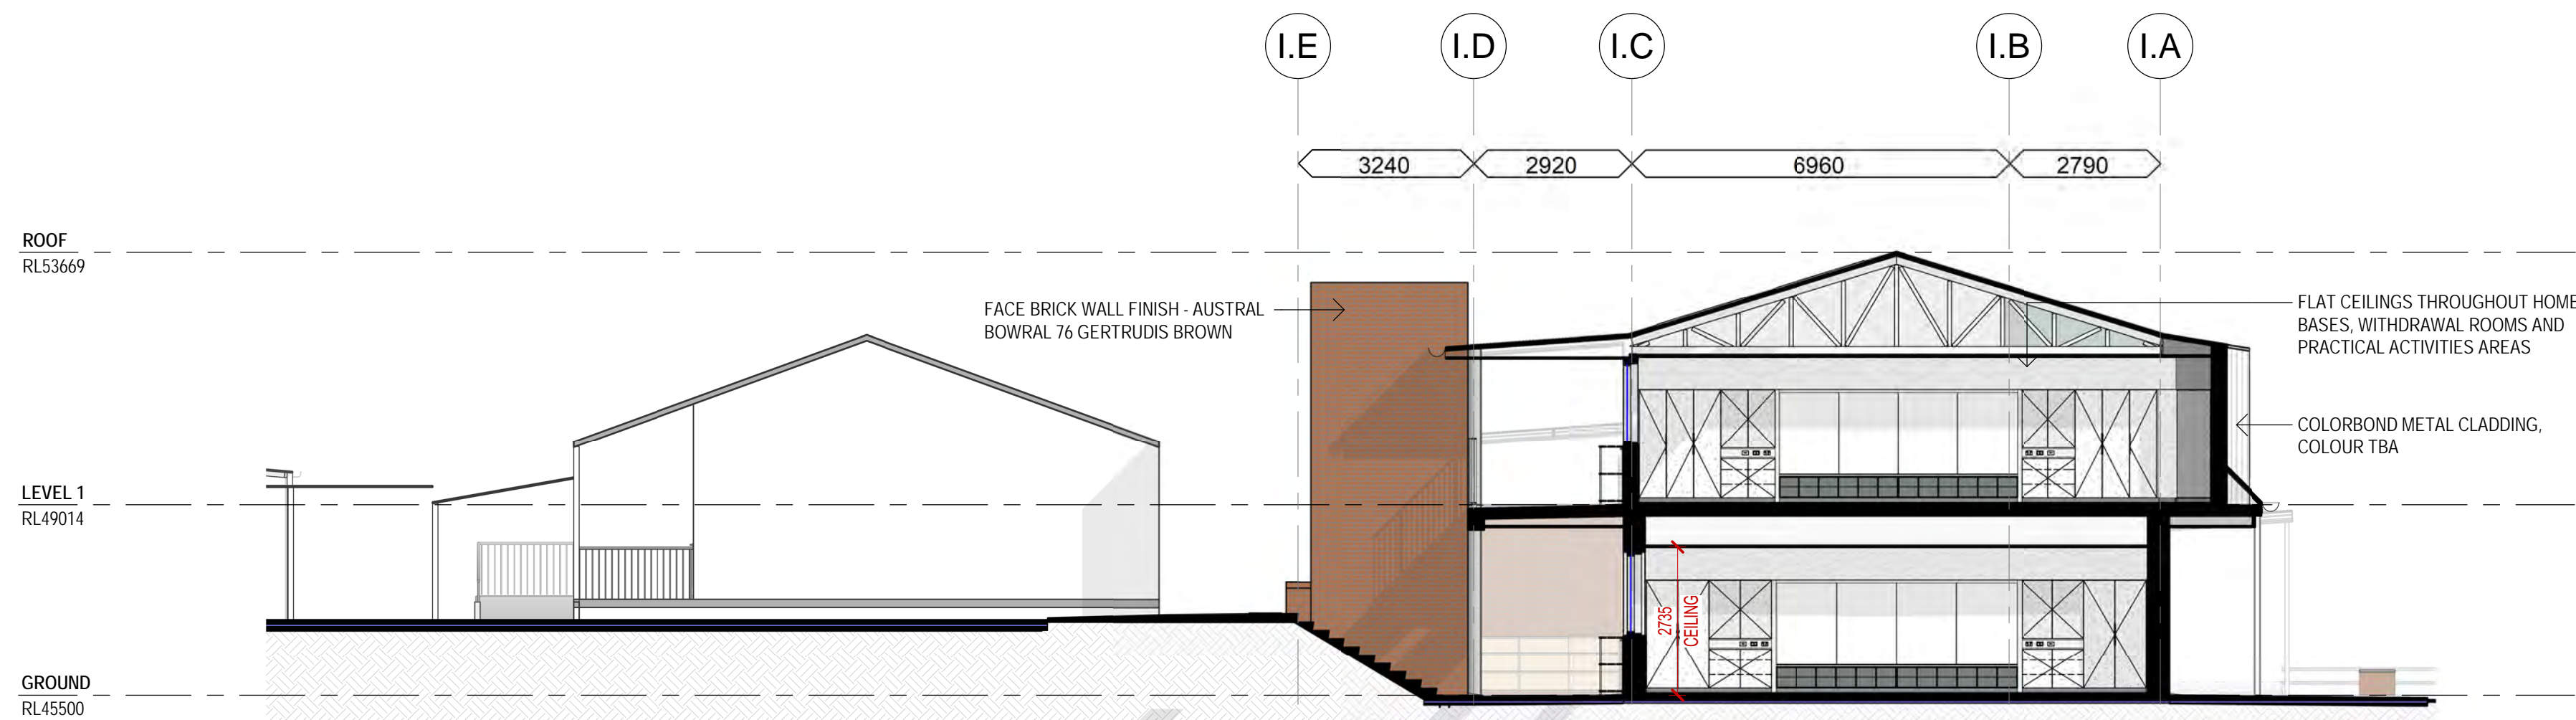

2 PROPOSED SECTION
1:100

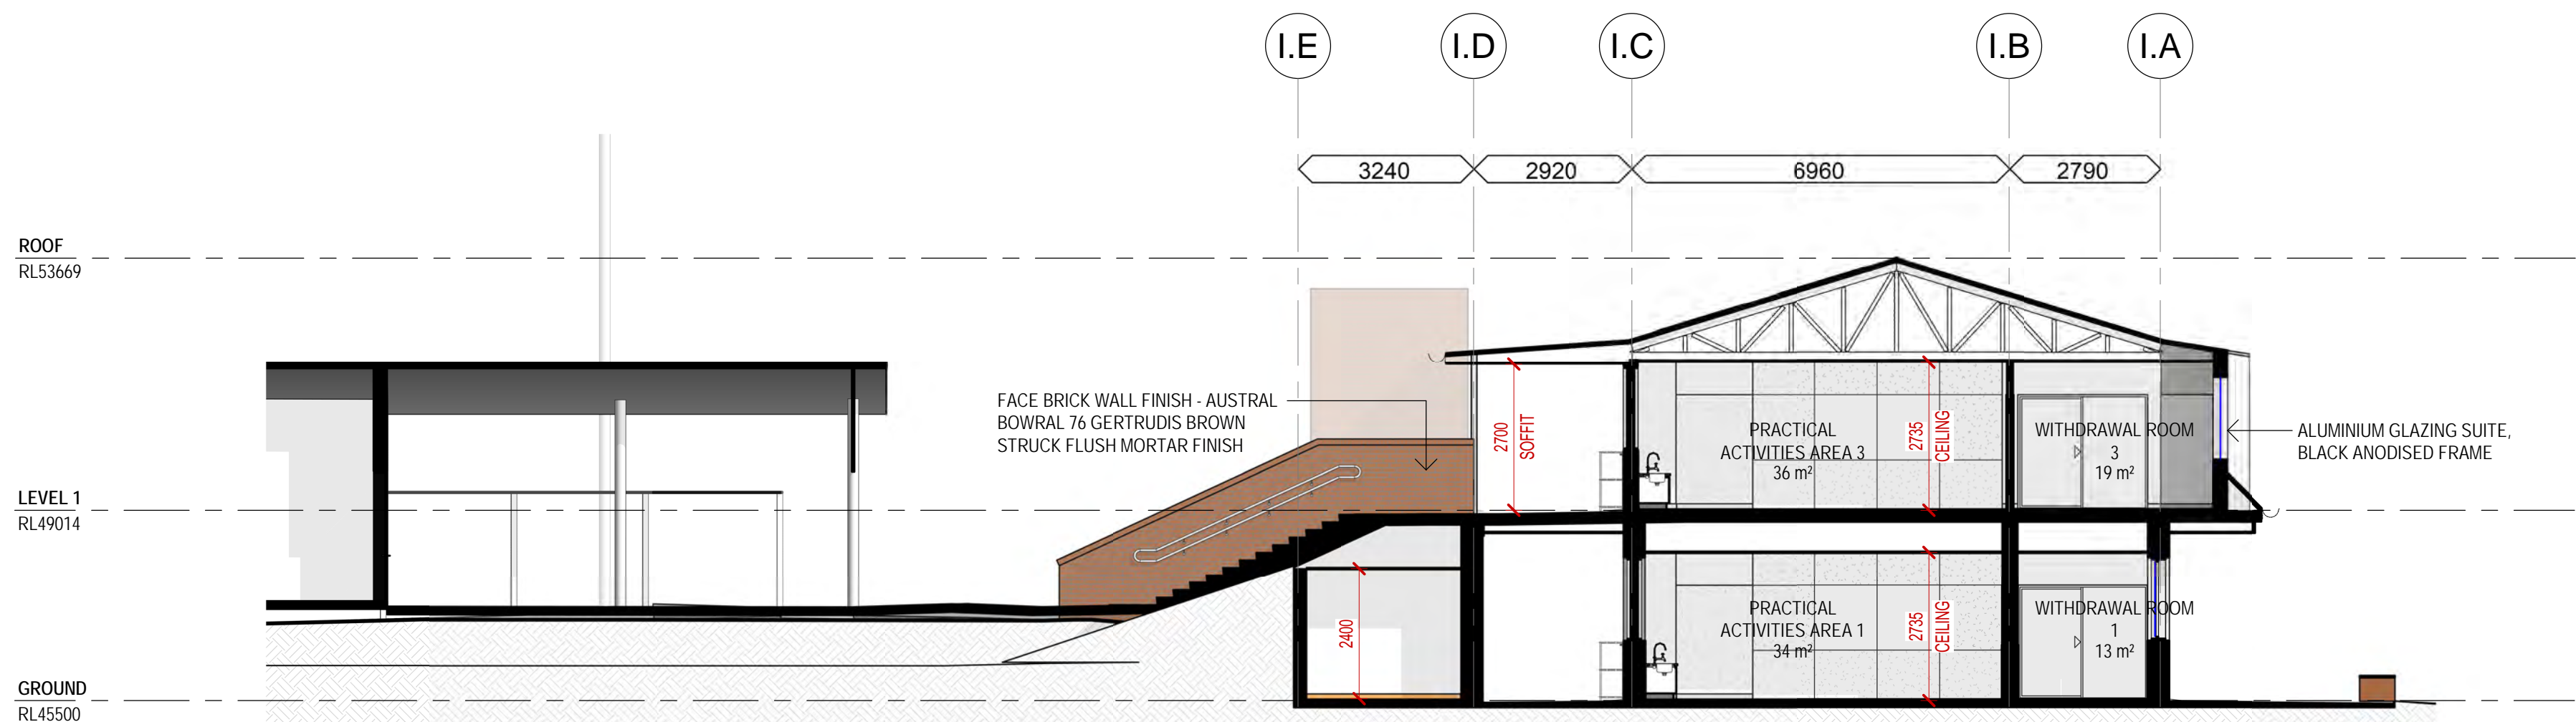

3 PROPOSED SECTION
1:100

CLIENT
NSW Education
GOVERNMENT School Infrastructure

FKG GROUP


NOTE: Figured dimensions to be taken in preference to scaled. Verify all dimensions on site before commencing work or making shop drawings. When printing from electronic files it is the responsibility of the operator to ensure the required scale is achieved. Perspectives are for illustration purposes only. **IF IN DOUBT, ASK.**

williamsarchitects
ABN 82 626 245 154
PO Box 592, Bulimba Qld 4171
mail@williamsarch.com.au

PROJECT
BANGALOW PUBLIC SCHOOL
DRAWING TITLE
BUILDING I - HOME BASE UNIT


SECTIONS
DATE 08.10.2021 SCALE @ A1 1:100 DRAWN WA
DRAWING
BAN - A - I - 0532_5

PRELIMINARY

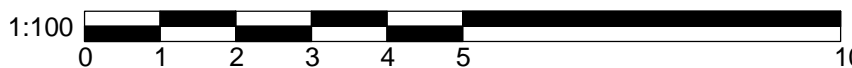

LEGEND

- DEMOLISH EXISTING BUILDING OR LANDSCAPE ELEMENT
- NO WORKS
- PROPOSED REFURBISHMENT TO EXISTING BUILDING

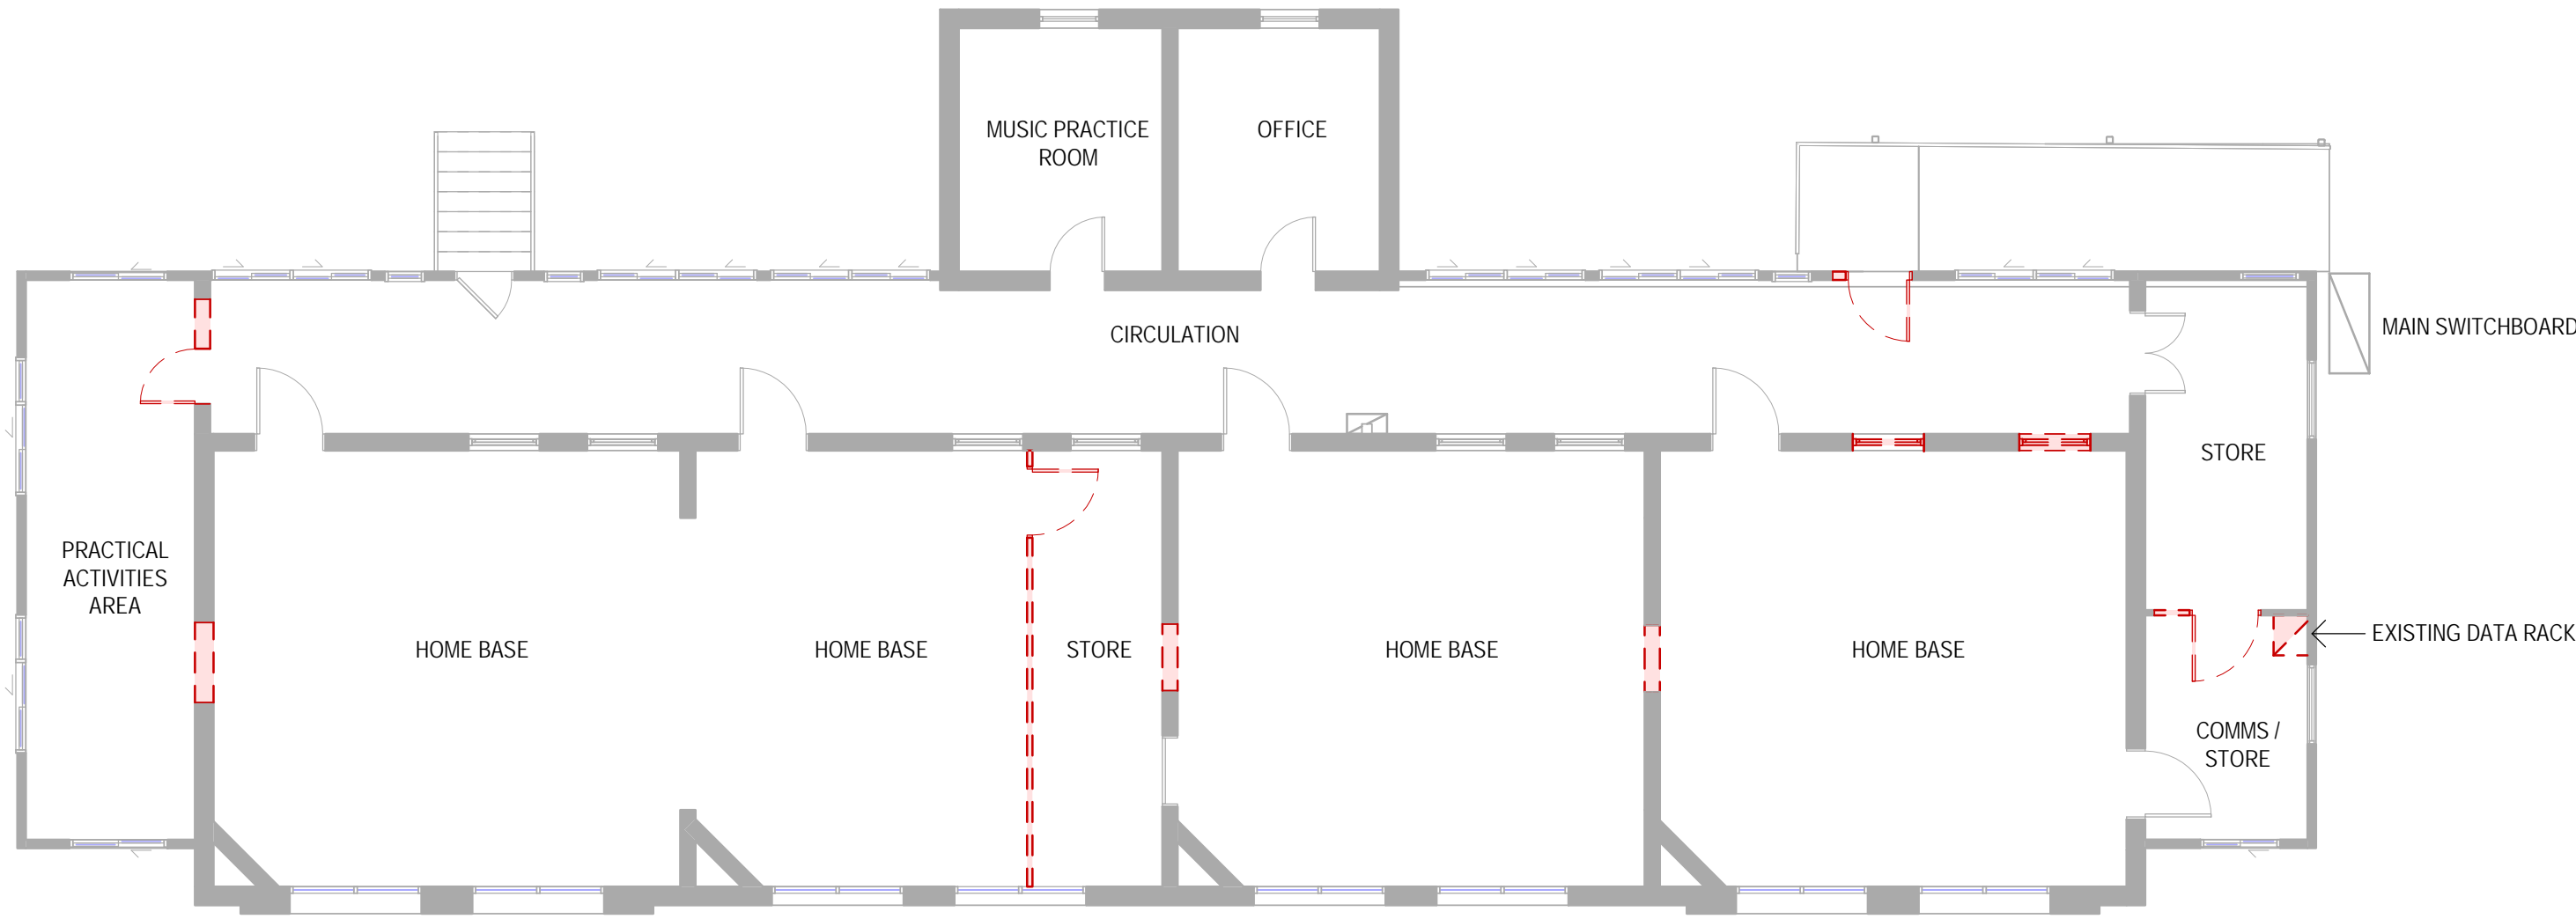


1. REMOVE EXISTING DOORS, WINDOWS & WALLS AS SHOWN. MAKE GOOD FLOOR AND REMAINING WALLS FOR NEW CONNECTIONS.
2. REMOVE ALL FLOOR COVERINGS IN ALL ROOMS. MAKE GOOD FLOOR FOR NEW FLOOR COVERINGS.

1

EXISTING / DEMOLITION FLOOR PLAN

1 : 100

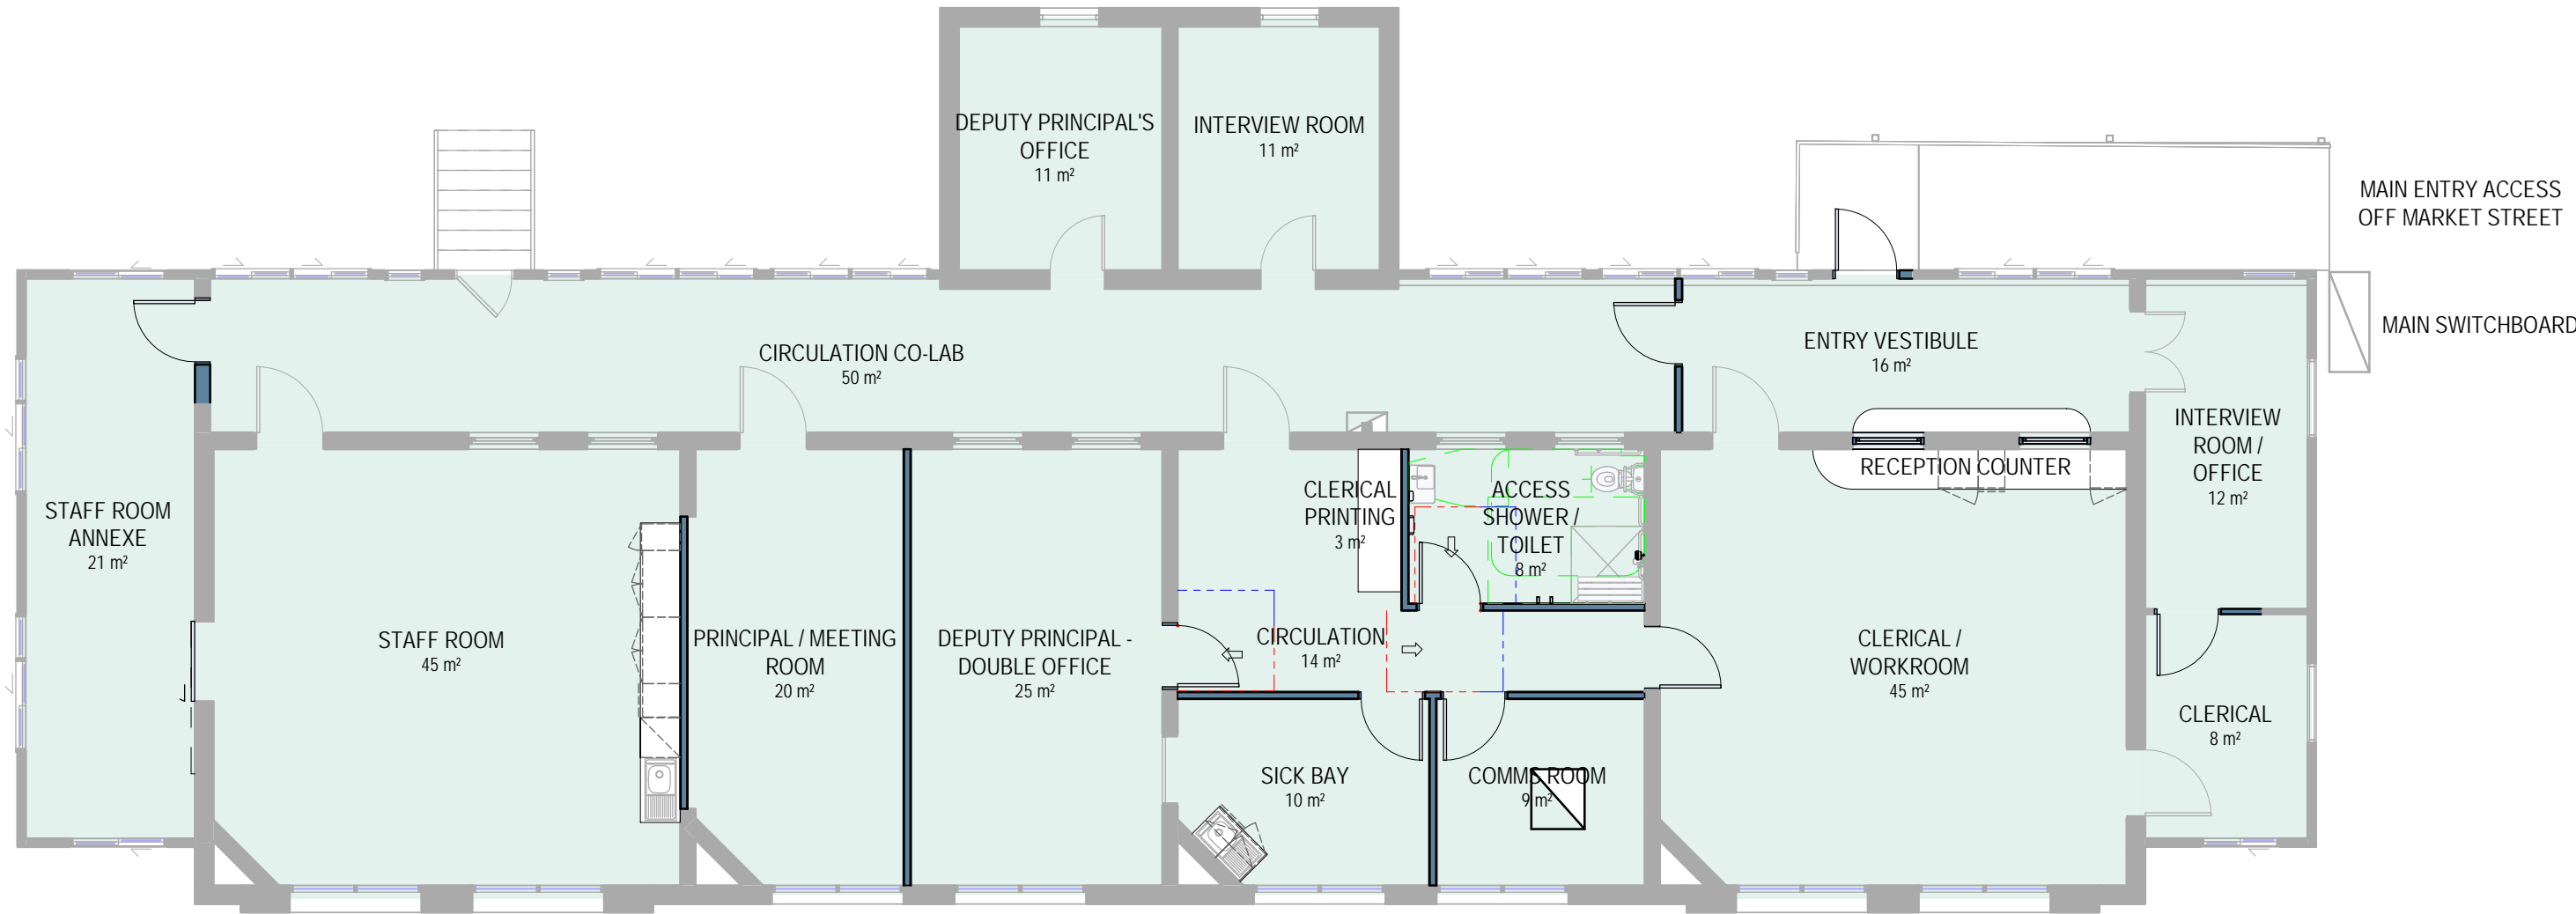

1. NEW VINYL FLOORING TO ACCESS SHOWER / TOILET AND SICK BAY. ALL OTHER ROOMS TO HAVE NEW CARPET FLOORING.
2. NEW WALLS / DOORS AS SHOWN. FINISHED TBC.
3. NEW JOINERY TO BE DESIGNED IN CONSULTATION WITH SCHOOL.
4. NEW KITCHENETTE TO BE DESIGNED IN CONSULTATION WITH SCHOOL.

2

NEW WORKS FLOOR PLAN

1 : 100

AMENDMENT SCHEDULE

ISS	DATE	DESCRIPTION	BY
1	10.05.2021	DA SUBMISSION	TF
2	17.05.2021	DA SUBMISSION	TF
3	25.05.2021	DA SUBMISSION	TF

Accommodation Schedule		
Room Name	EFSG Room ID	Area
COMMS ROOM	PS501.22	9 m²
ENTRY VESTIBULE	PS601.03	16 m²
PRINCIPAL / MEETING ROOM	PS601.12	20 m²
DEPUTY PRINCIPAL'S OFFICE	PS601.13	11 m²
DEPUTY PRINCIPAL - DOUBLE OFFICE	PS601.14	25 m²
INTERVIEW ROOM / OFFICE	PS601.15	12 m²
CLERICAL	PS601.23	8 m²
CLERICAL / WORKROOM	PS601.23	45 m²
SICK BAY	PS601.52	10 m²
STAFF ROOM	PS602.04	45 m²
ACCESS SHOWER / TOILET	PS602.12	8 m²
STAFF ROOM ANNEXE	PS602.22	21 m²
INTERVIEW ROOM		11 m²
CIRCULATION CO-LAB		50 m²
CIRCULATION		14 m²
CLERICAL PRINTING		3 m²



NOTE: Figured dimensions to be taken in preference to scaled. Verify all dimensions on site before commencing work or making shop drawings. When printing from electronic files it is the responsibility of the operator to ensure the required scale is achieved. Perspectives are for illustration purposes only. **IF IN DOUBT, ASK.**

williamsarchitects

ABN 82 626 245 154
PO Box 592, Bulimba Qld 4171
mail@williamsarch.com.au

This design is the property of the architect and may not be used, copied, or reproduced wholly or in part, without the express permission of the architect. Infringement in any way may result in legal action.

PROJECT

BANGALOW PUBLIC SCHOOL

DRAWING TITLE
BUILDING A - ADMINISTRATION
EXISTING / DEMOLITION &
PROPOSED FLOOR PLANS


DATE 25.05.2021 SCALE @ A1 DRAWN WA

DRAWING
BAN - A - A - 0231_3


1:100 0 1 2 3 4 5 10

PRELIMINARY

AMENDMENT SCHEDULE			
ISS	DATE	DESCRIPTION	BY
1	29.04.2021	DA SUBMISSION	DS
2	03.06.2021	DA SUBMISSION	DS
3	08.10.2021	DA SUBMISSION	DS

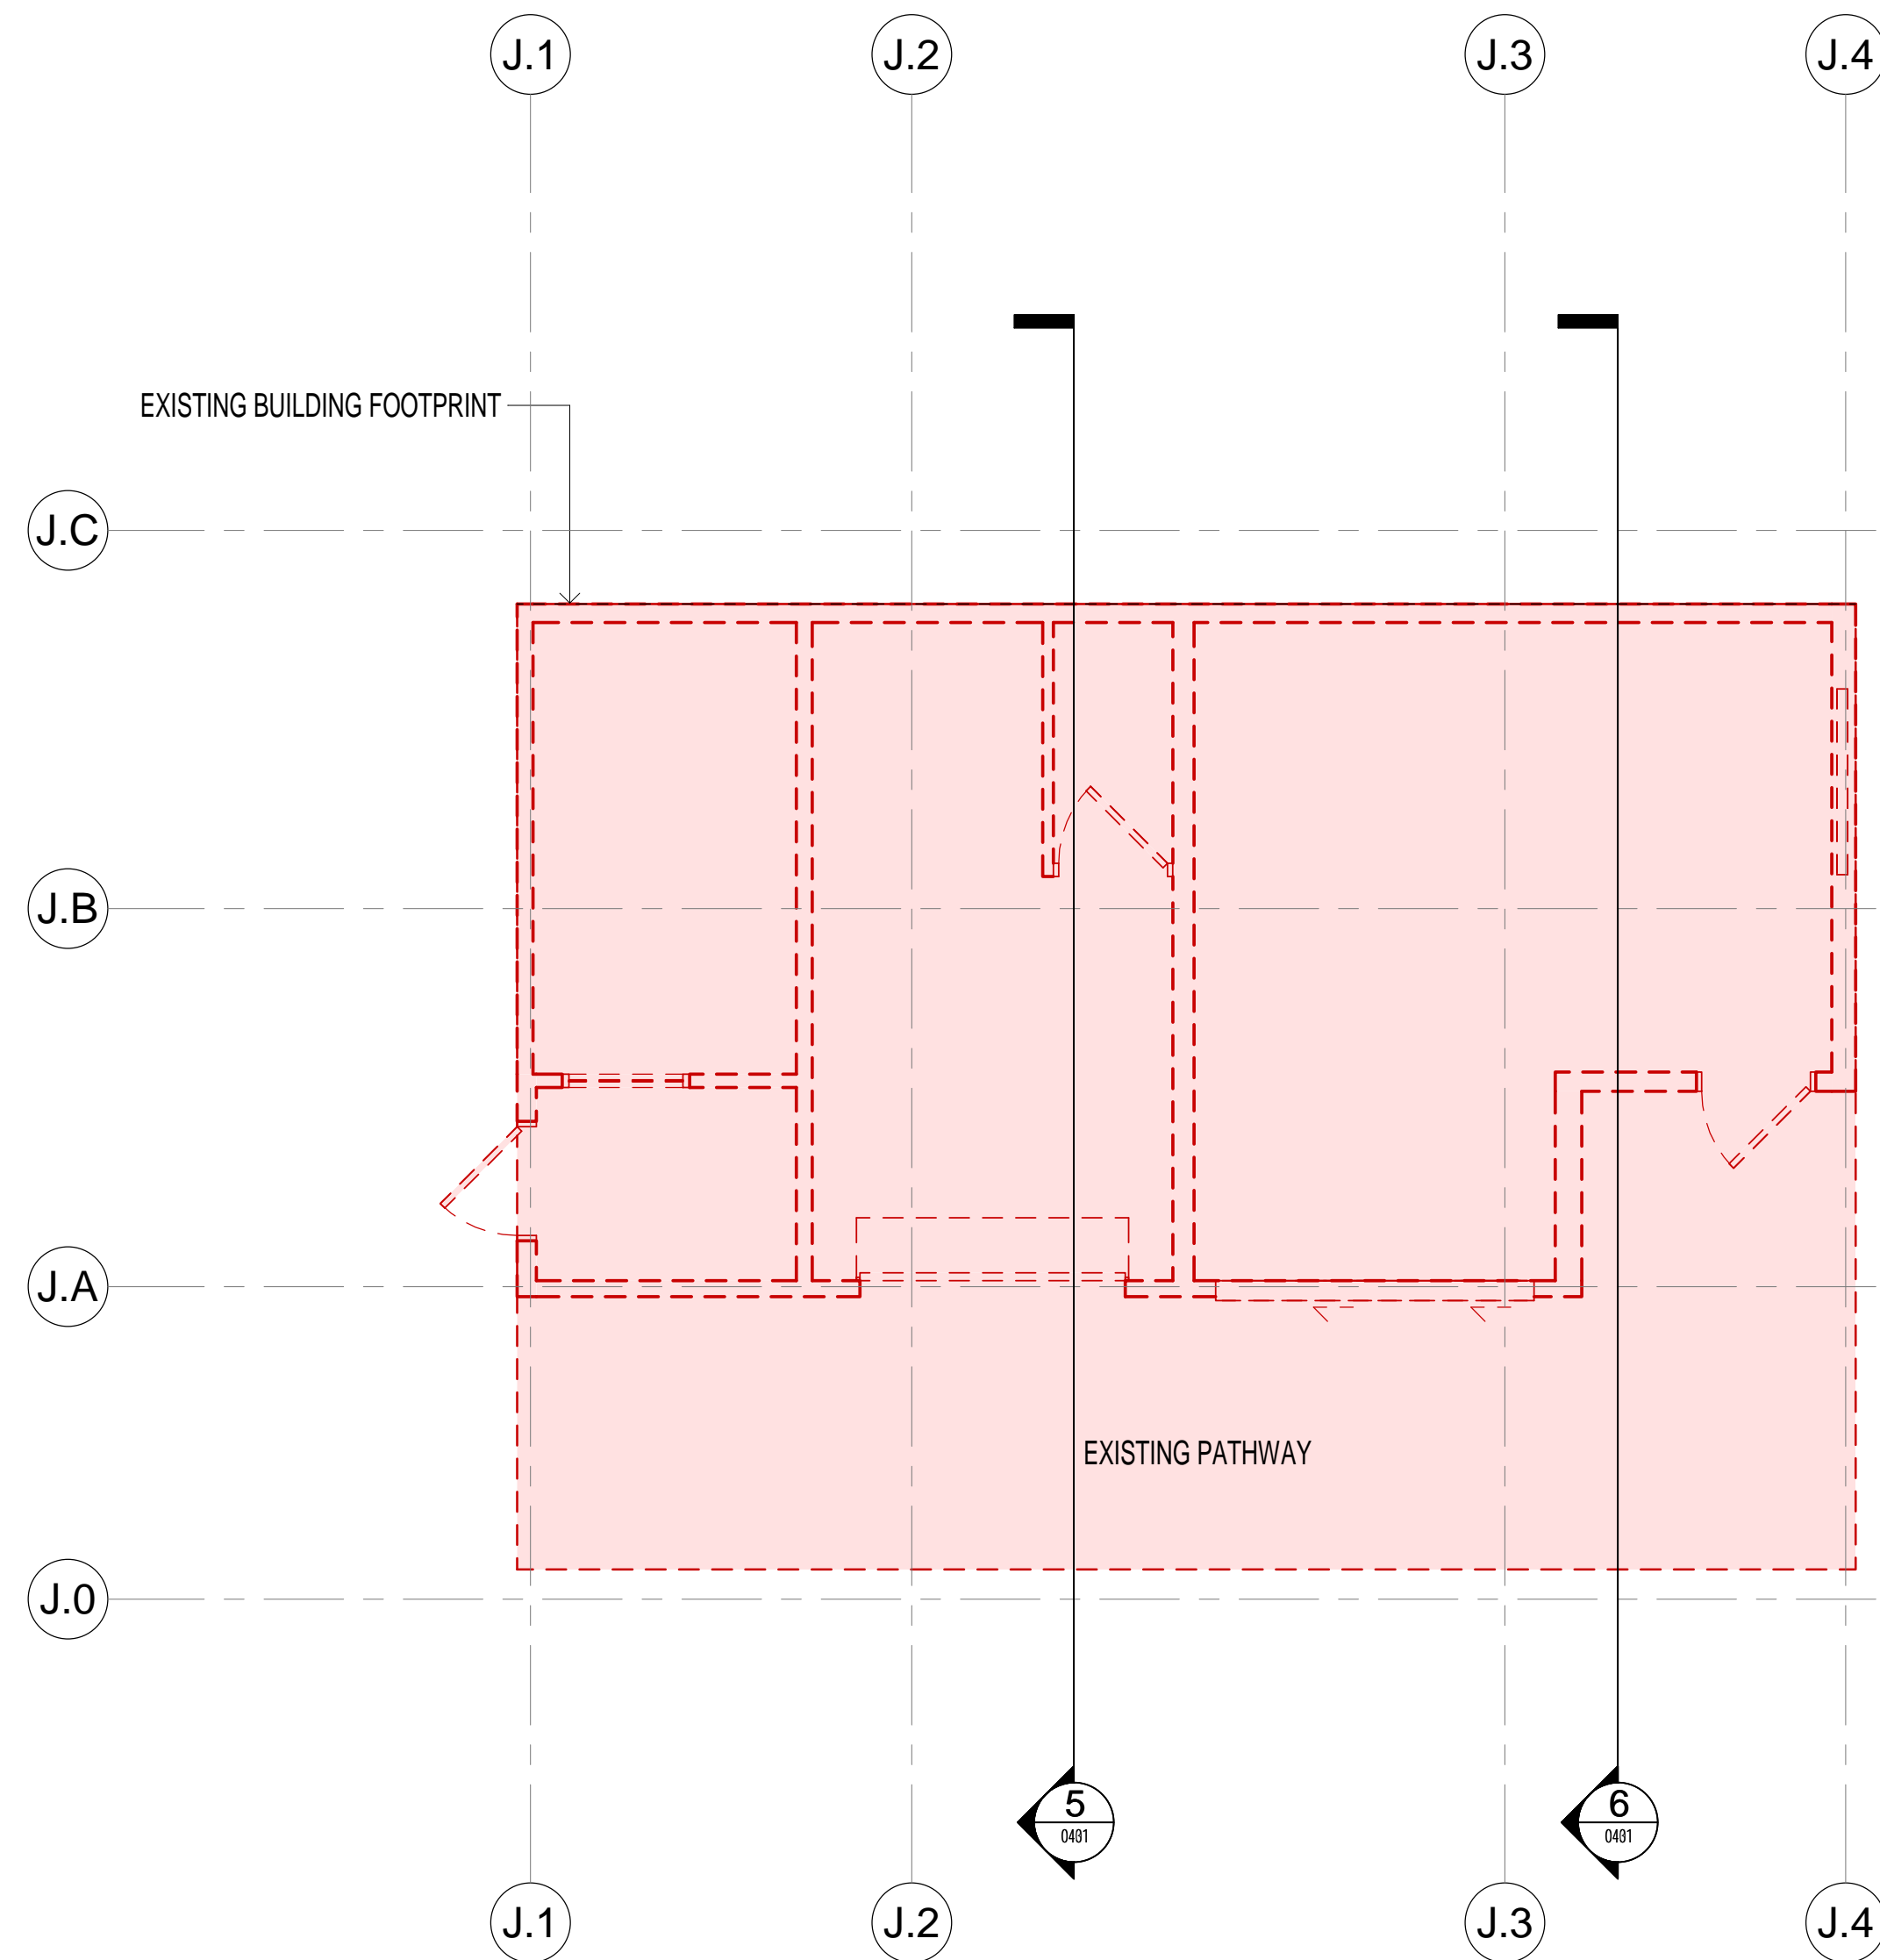

1 EXISTING / DEMOLITION FLOOR PLAN
1 : 50

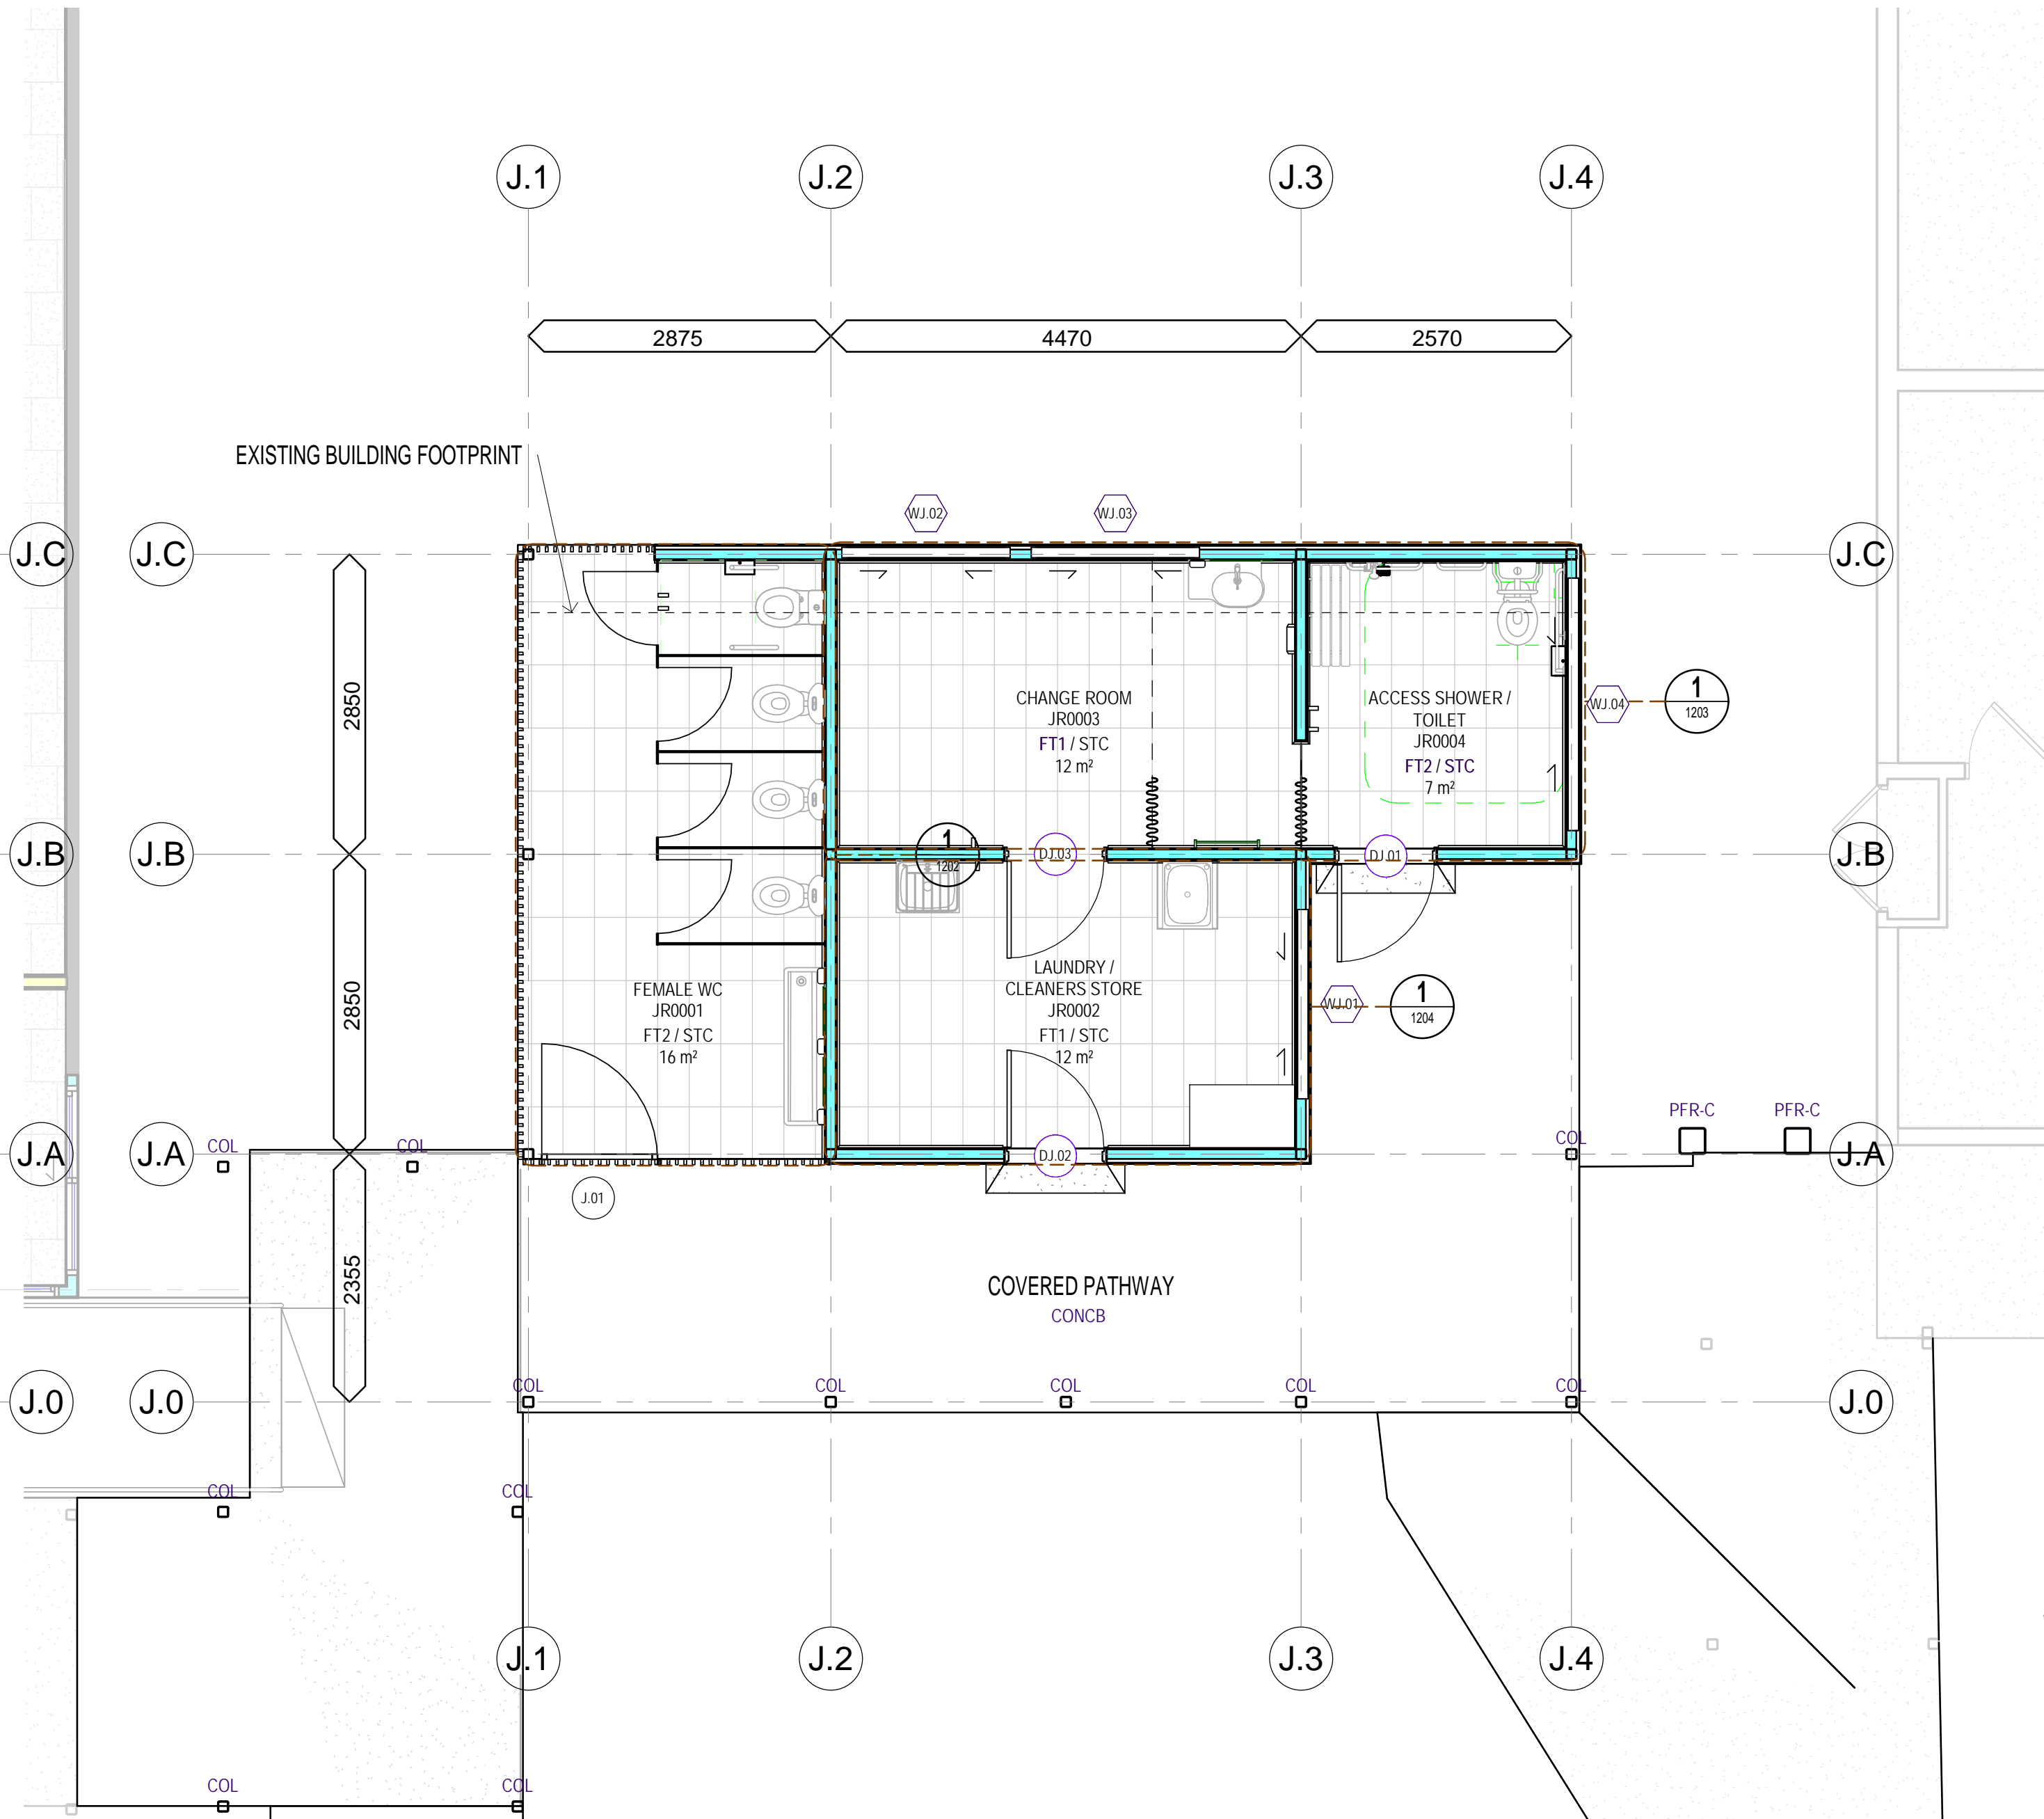

2 PROPOSED FLOOR PLAN
1 : 50



NOTE: Figured dimensions to be taken in preference to scaled. Verify all dimensions on site before commencing work or making shop drawings. When printing from electronic files it is the responsibility of the operator to ensure the required scale is achieved. Perspectives are for illustration purposes only. **IF IN DOUBT, ASK.**

williamsarchitects
ABN 82 626 245 154
PO Box 592, Bulimba Qld 4171
mail@williamsarch.com.au

This design is the property of the architect and may not be used, copied, or reproduced wholly or in part, without the express permission of the architect. Infringement in any way may result in legal action.

PROJECT


BANGALOW PUBLIC SCHOOL
DRAWING TITLE
BUILDING J - AMENITIES
EXISTING, DEMOLITION &
PROPOSED FLOOR PLANS

DATE 08.10.2021 SCALE @ A1 1 : 50 DRAWN DS
DRAWING No. BAN - A - J - 0231_3




PRELIMINARY


ISS	DATE	DESCRIPTION	BY
1	03.06.2021	DA SUBMISSION	DS
2	08.10.2021	DA SUBMISSION	DS

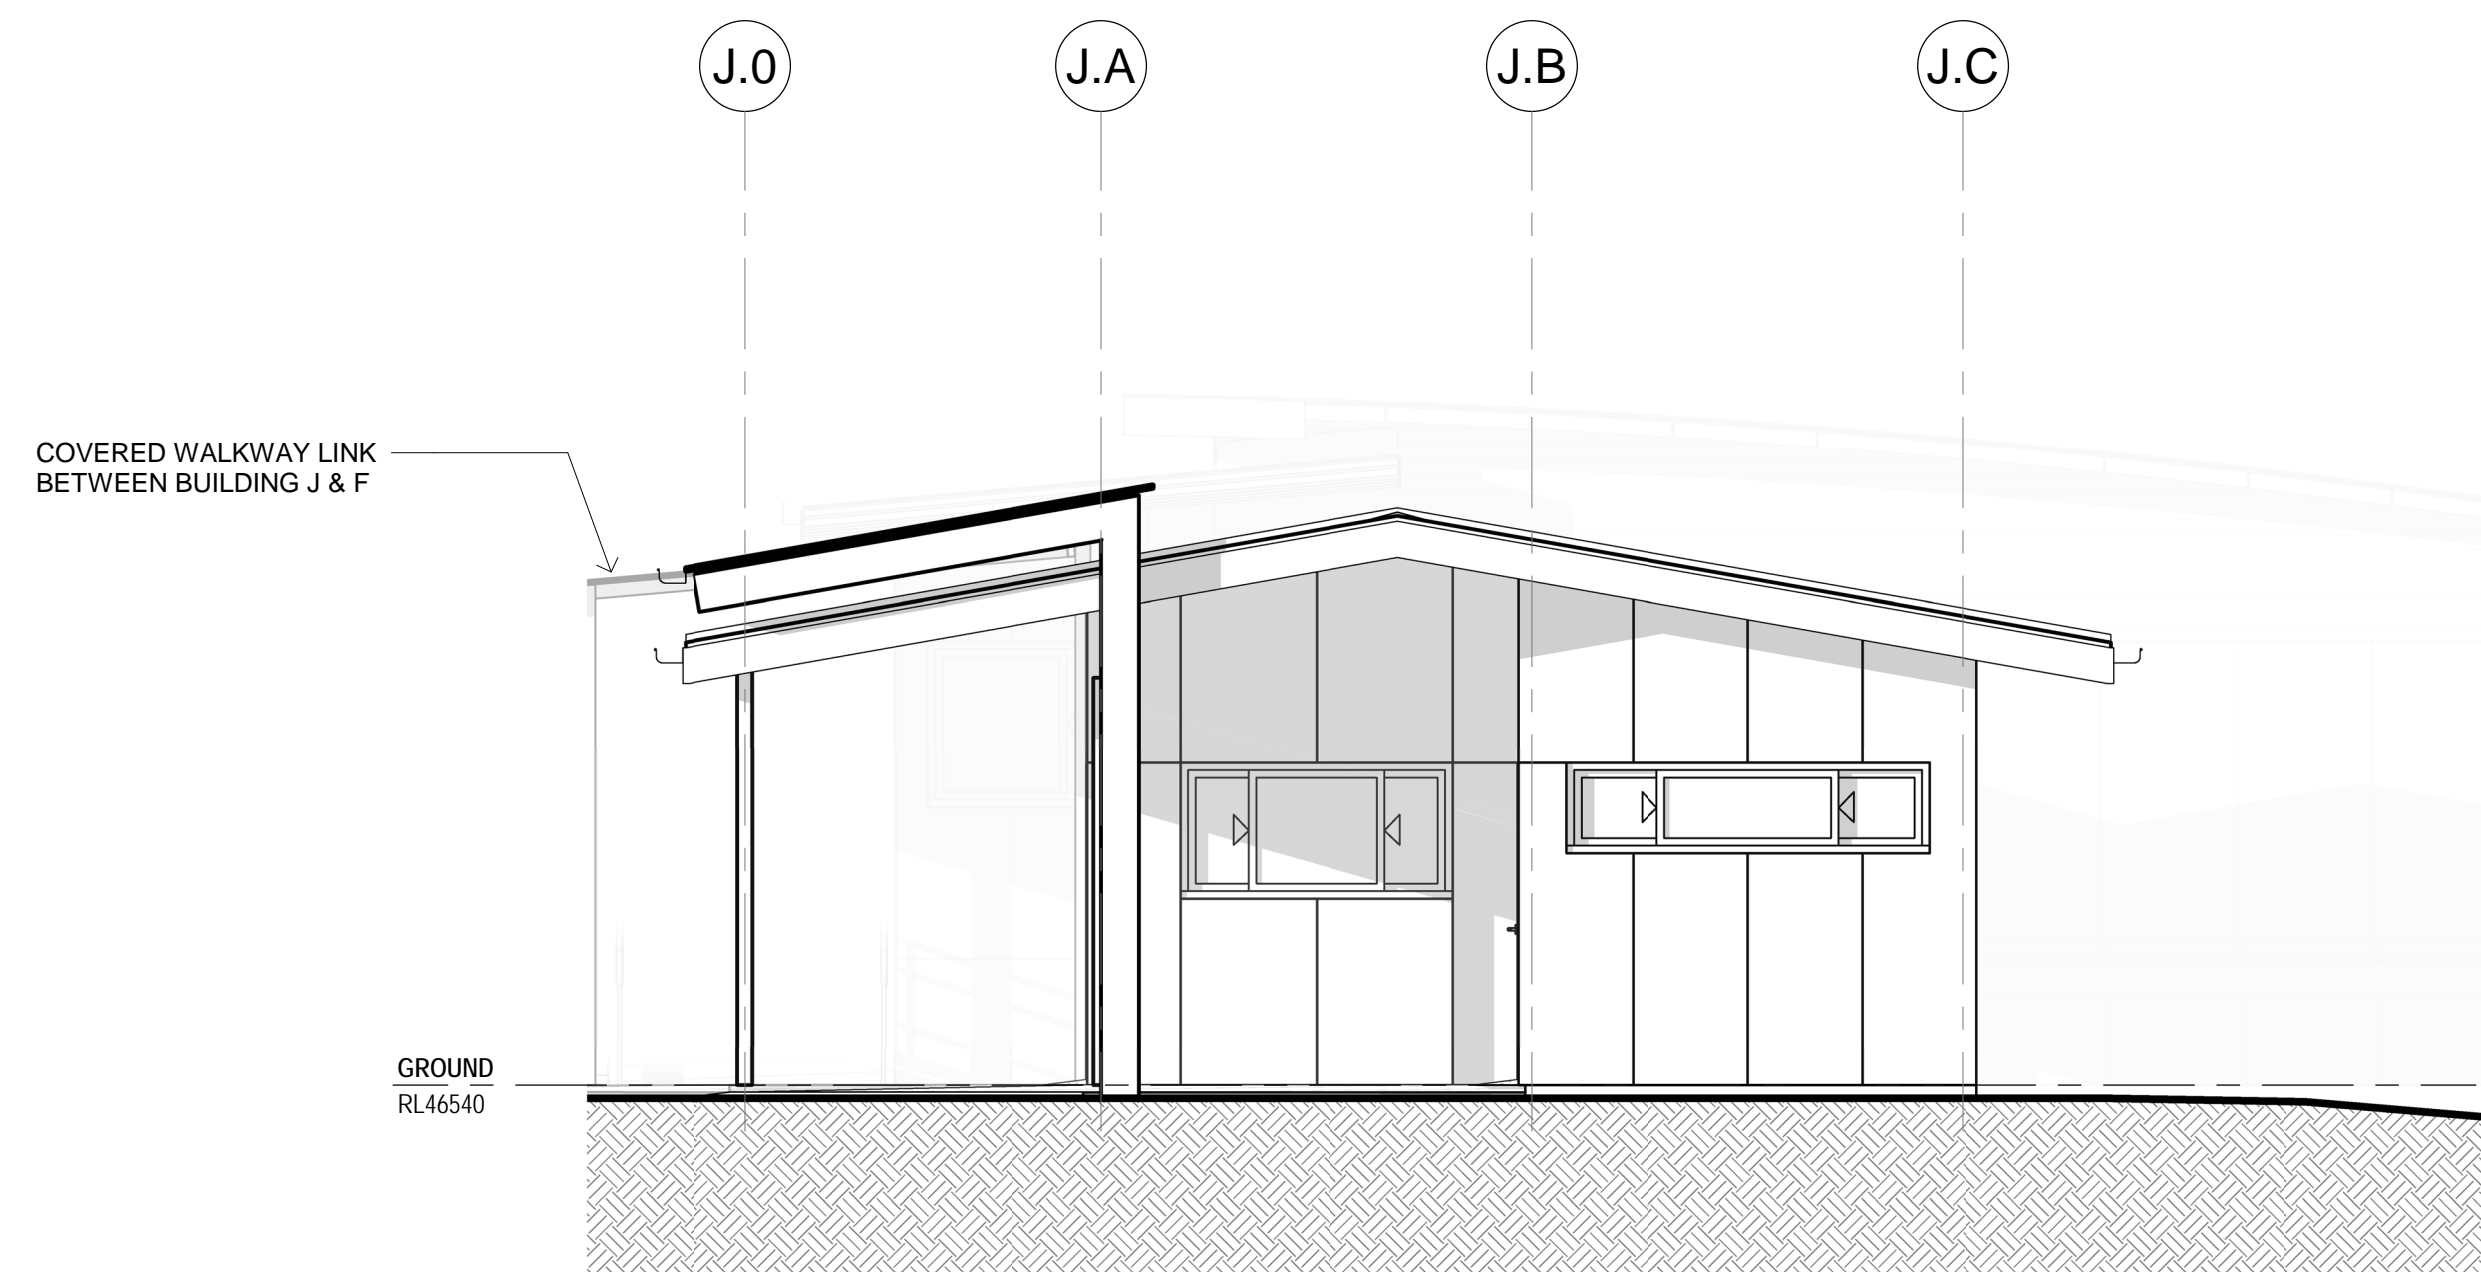


1 EAST ELEVATION
1 : 50

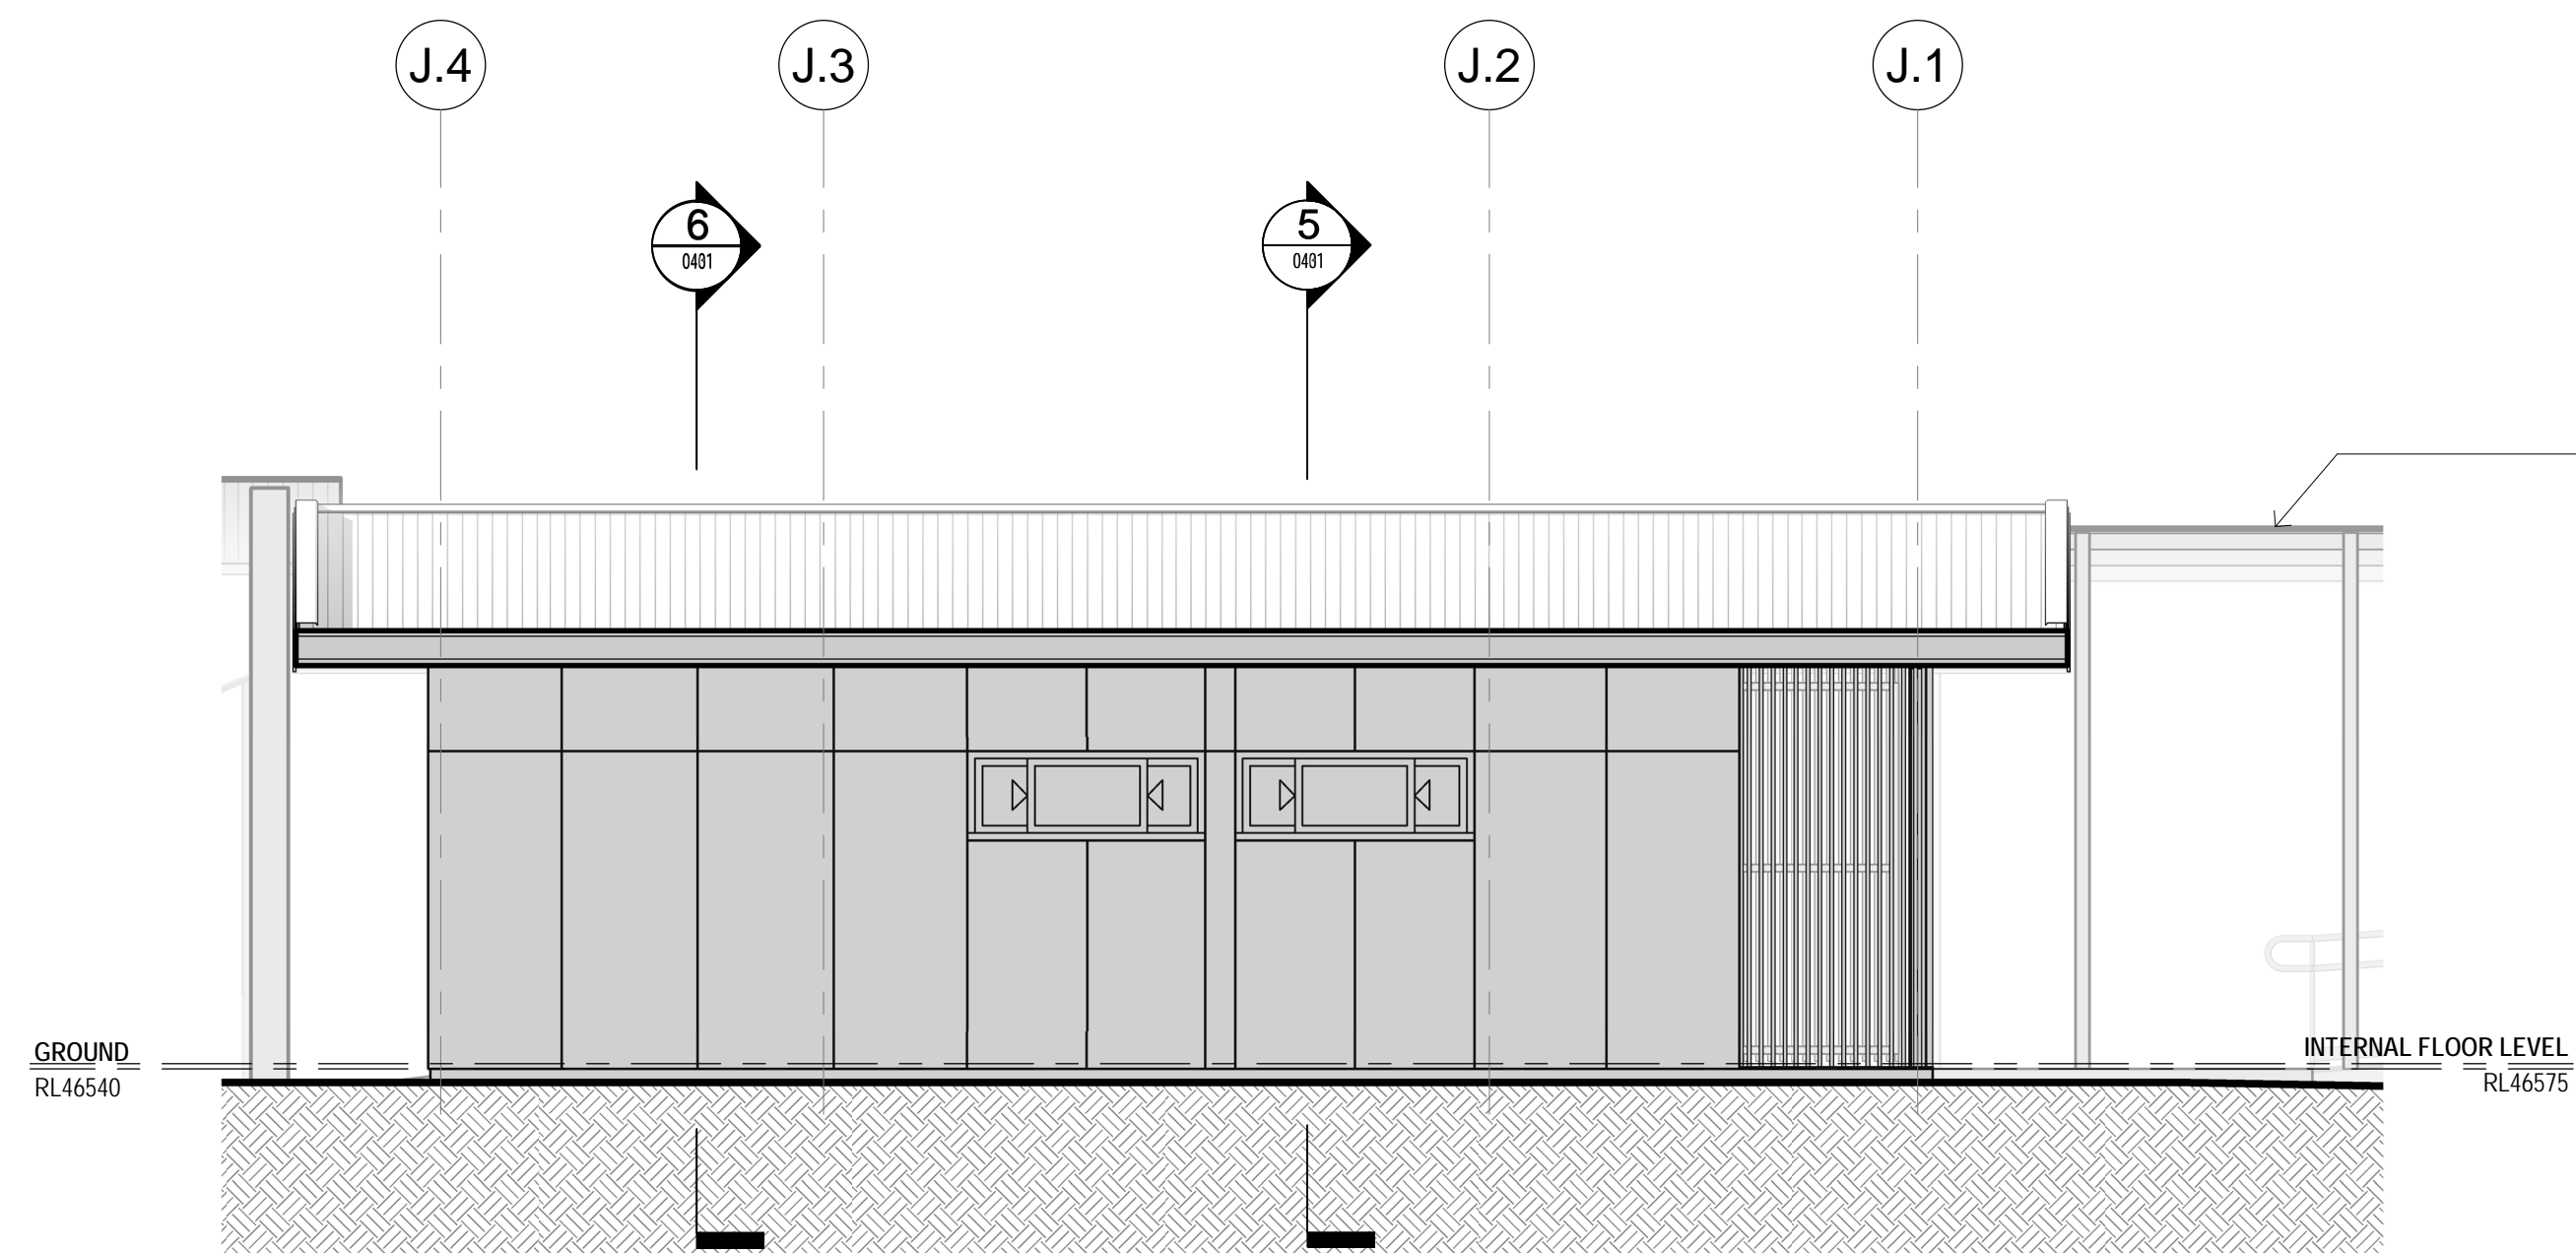


2 NORTH ELEVATION
1 : 50

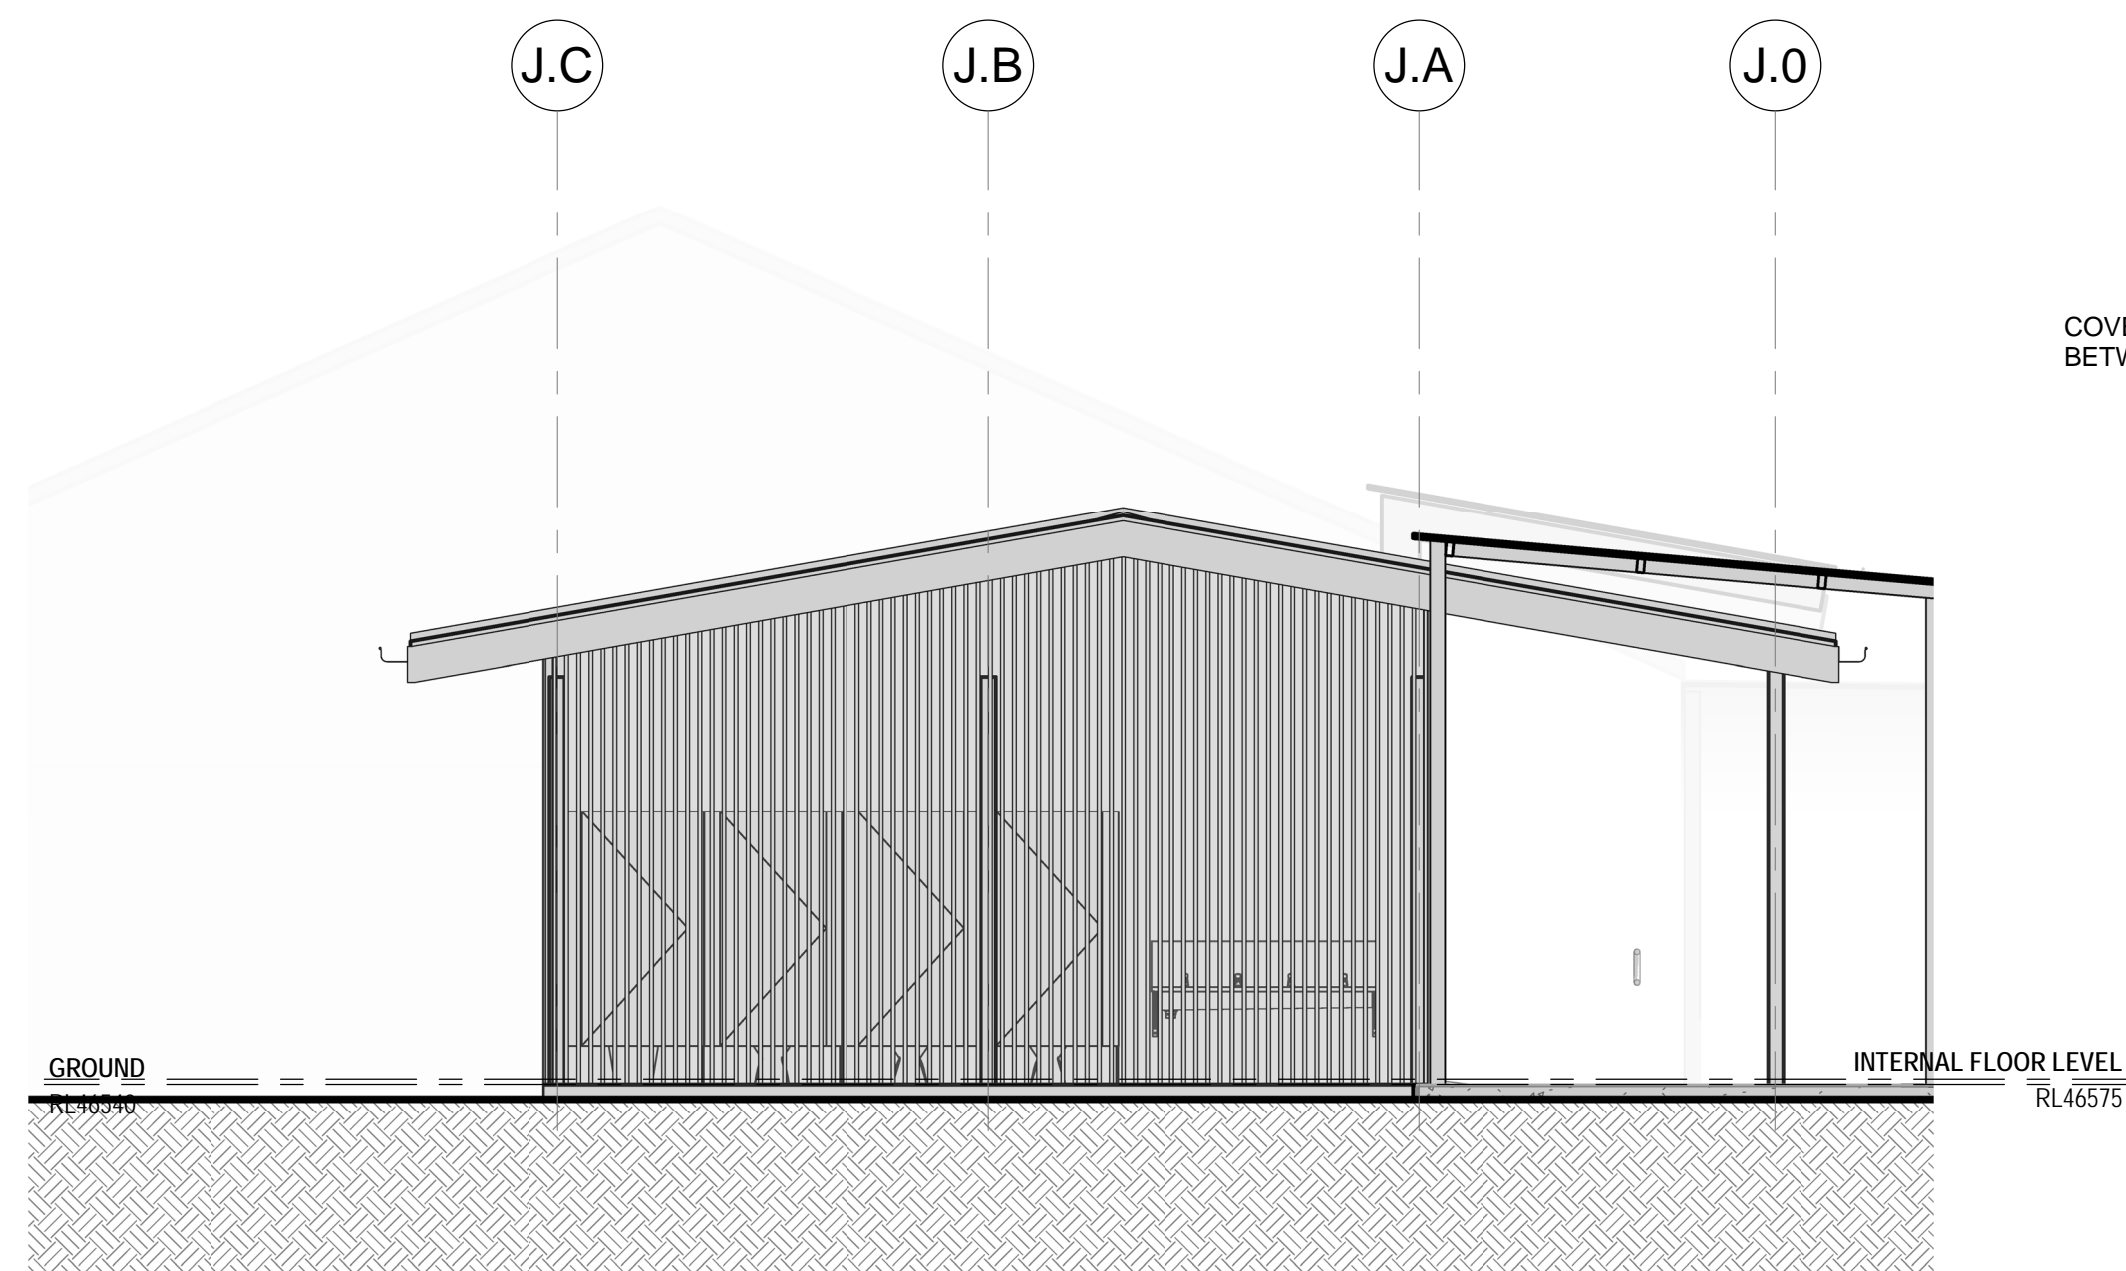


3 WEST ELEVATION
1 : 50

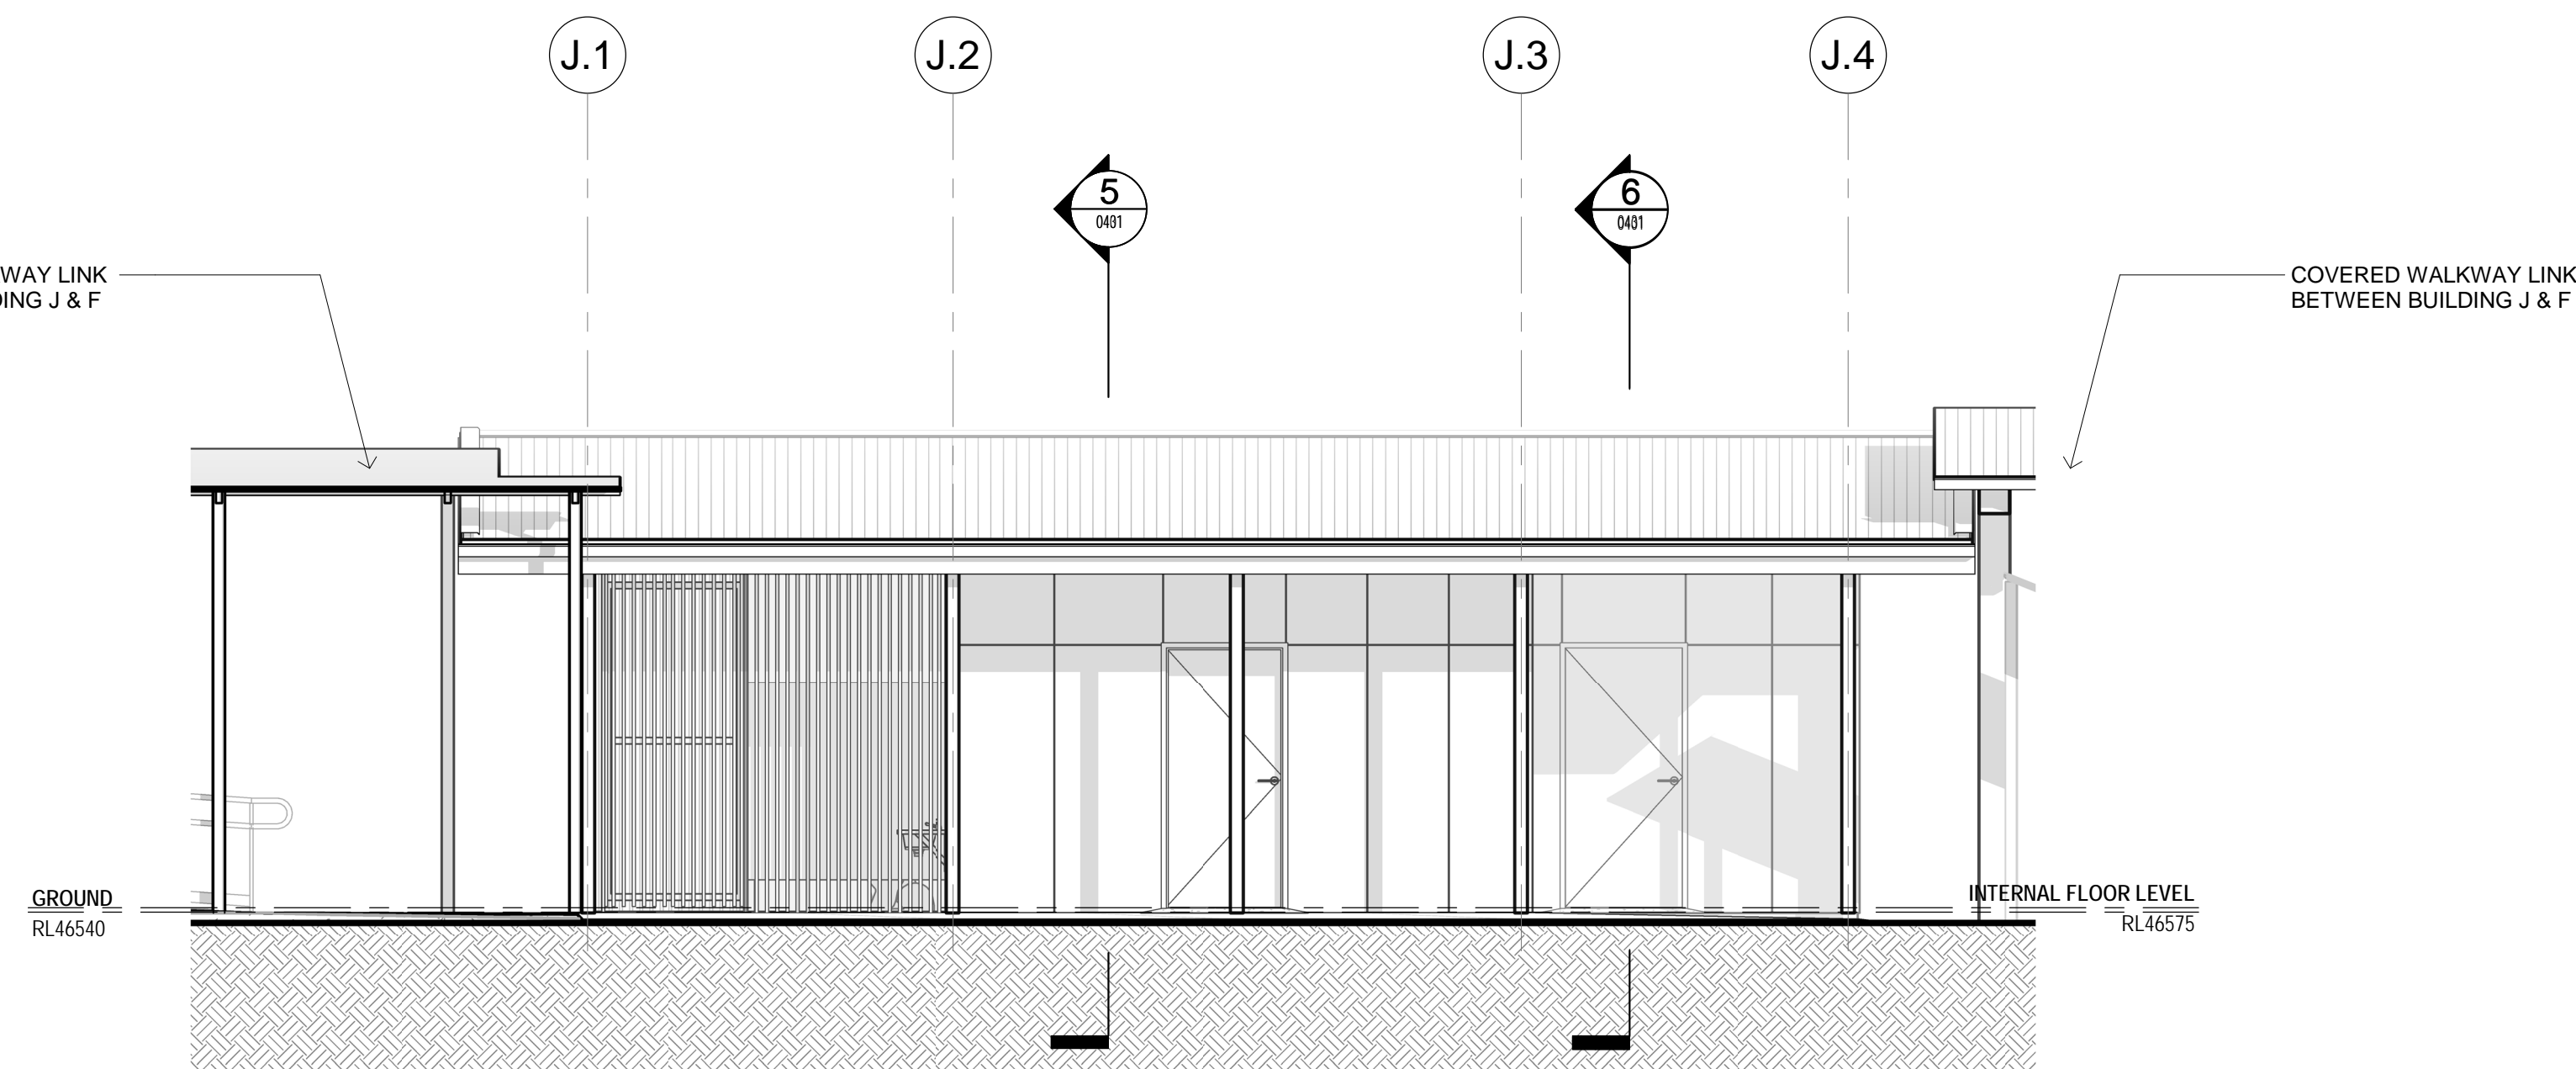

4 SOUTH ELEVATION
1 : 50

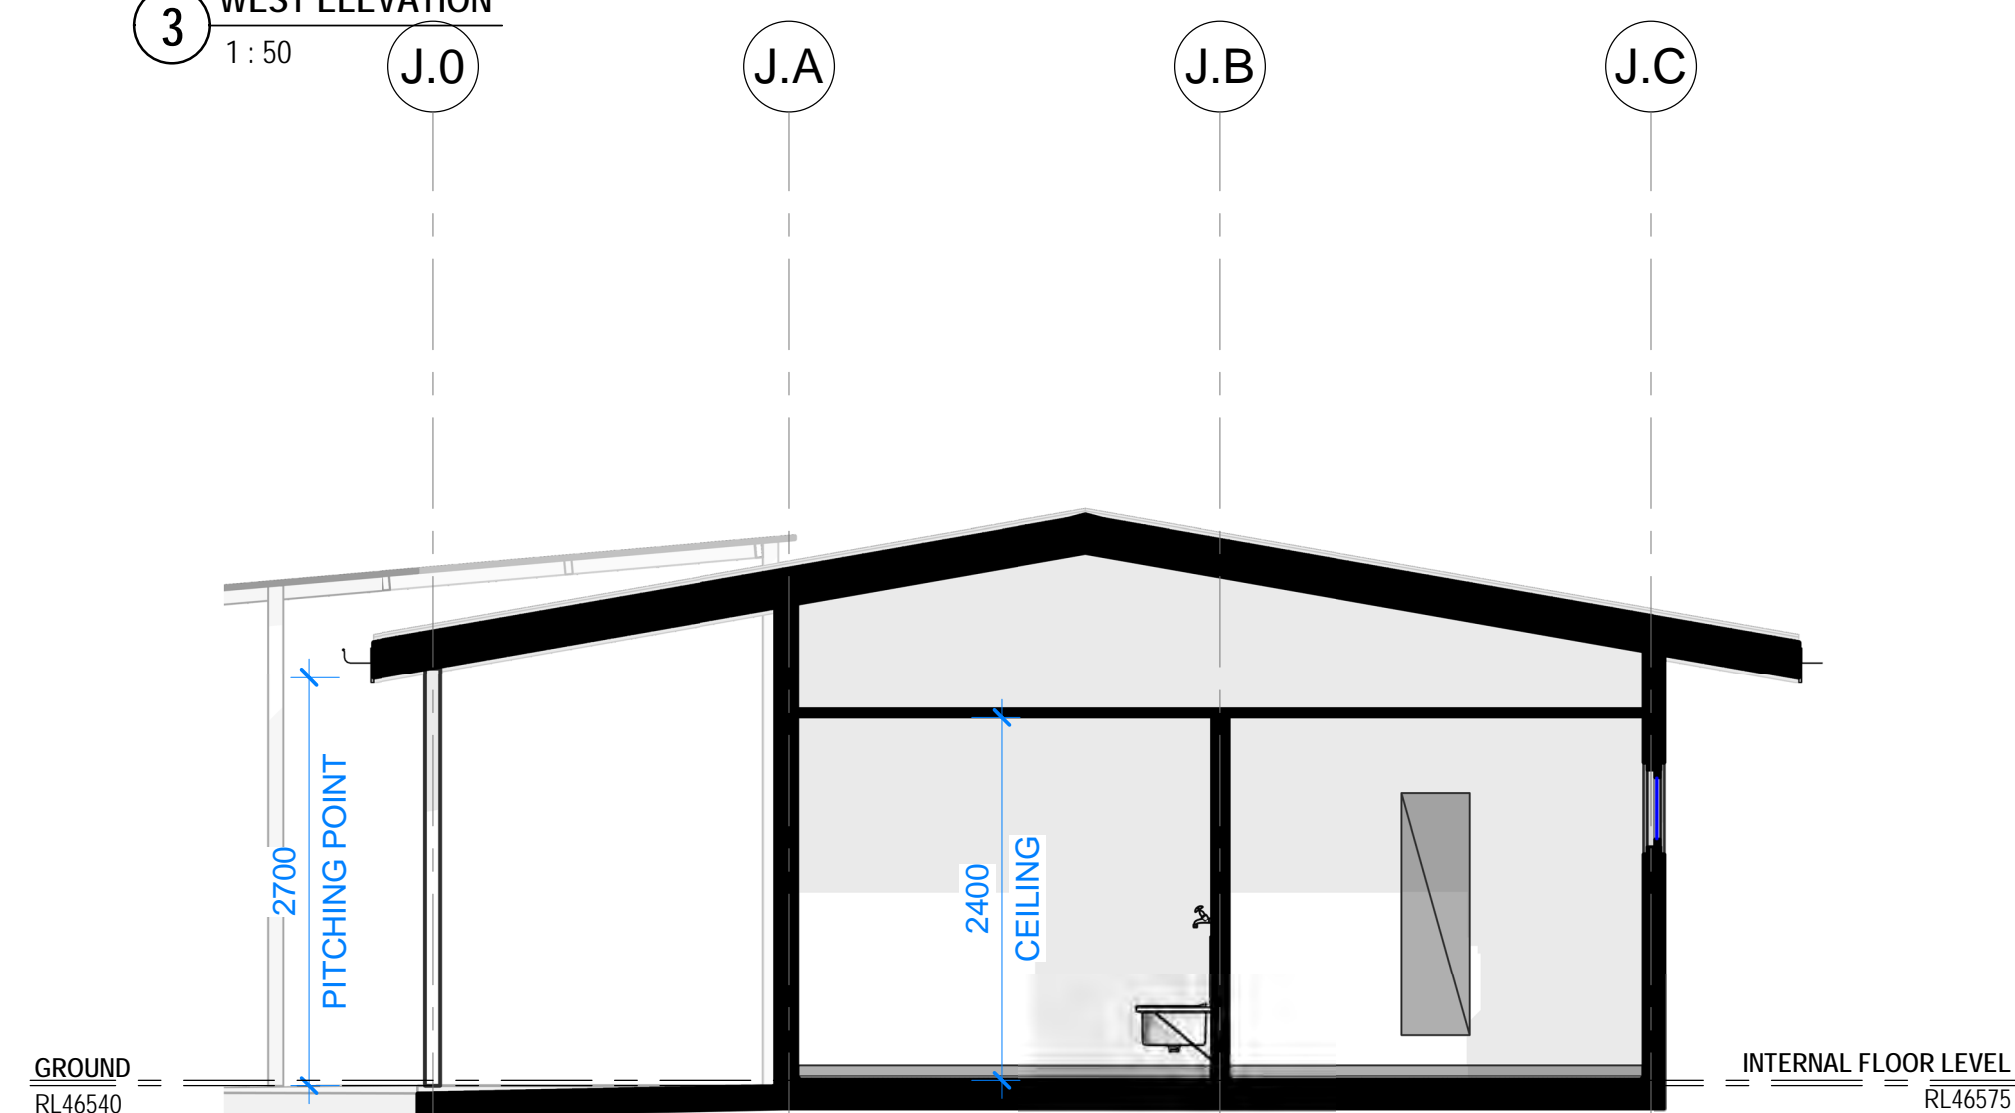

5 SECTION
1 : 50

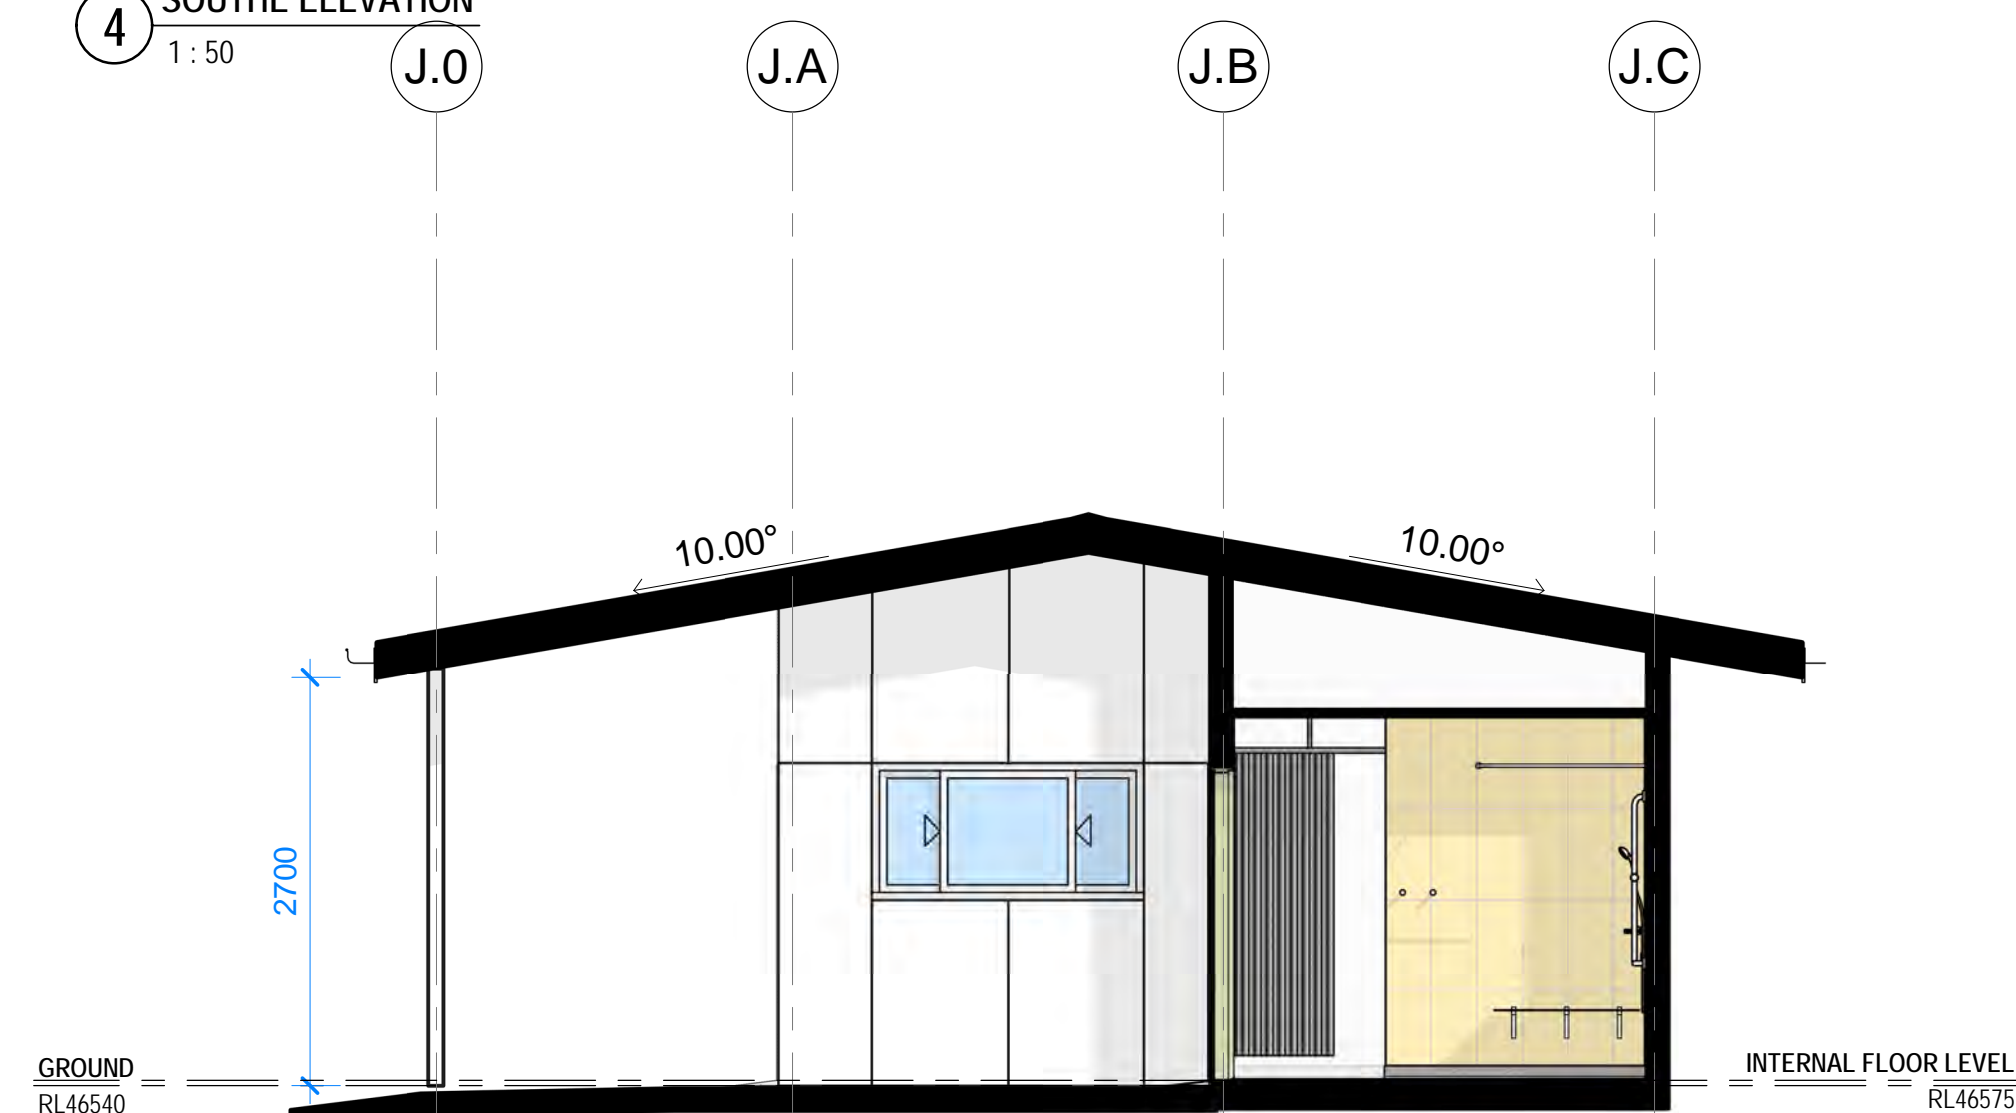

6 SECTION
1 : 50

1:100
0 1 2 3 4 5 10