



NORTH ELEVATION

WEST ELEVATION - DWELLING 2

WEST ELEVATION - DWELLING 1

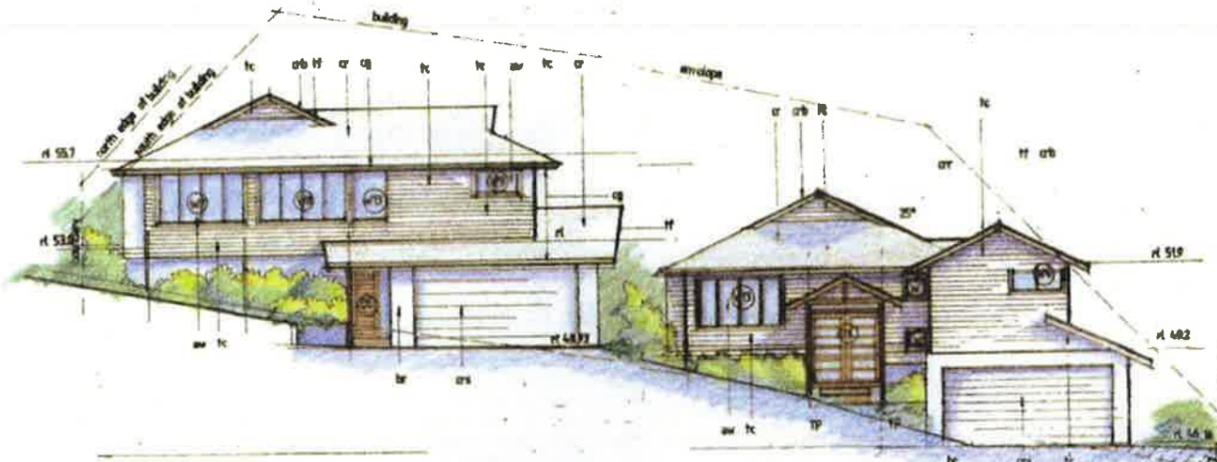

SOUTH ELEVATION

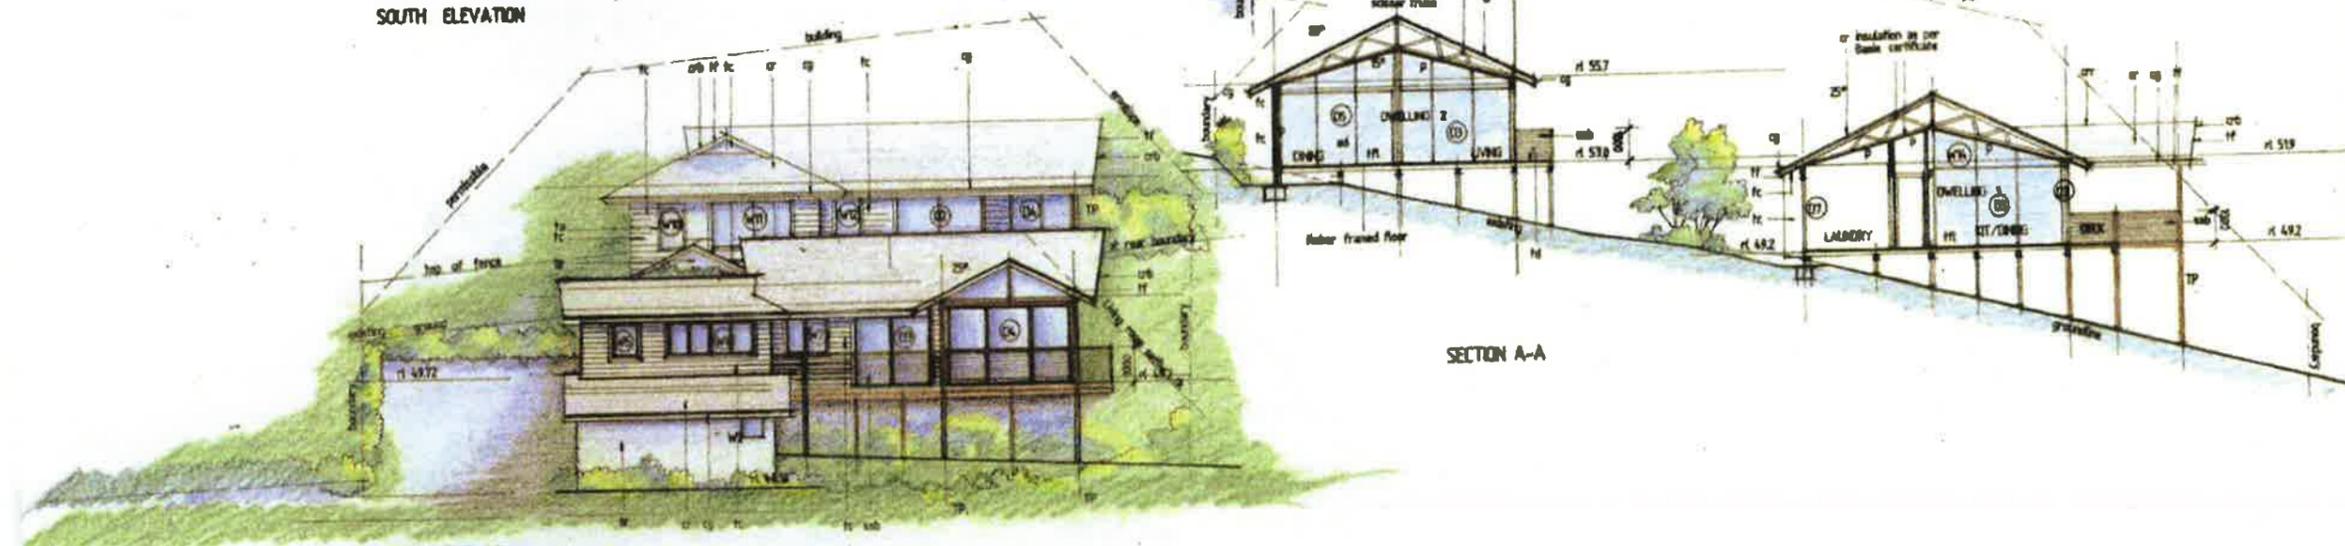


EAST ELEVATION

SECTION A-A

PROPOSED DUAL OCCUPANCY	
for V TASSIELLO & N DODGE	
at LOT 42 DP 121443 CHARLOTTE ST BANGALOW	
architect:	
ph: (02) 667 8882 e: rosaleestollery@bigpond.com add: p.o. box 992, Byron Bay, 2481	
drawn: r.s	
date: march '17	
scale: 1:100	
ELEVATIONS SECTION A-A	
job no: 1701	dwg no: A3



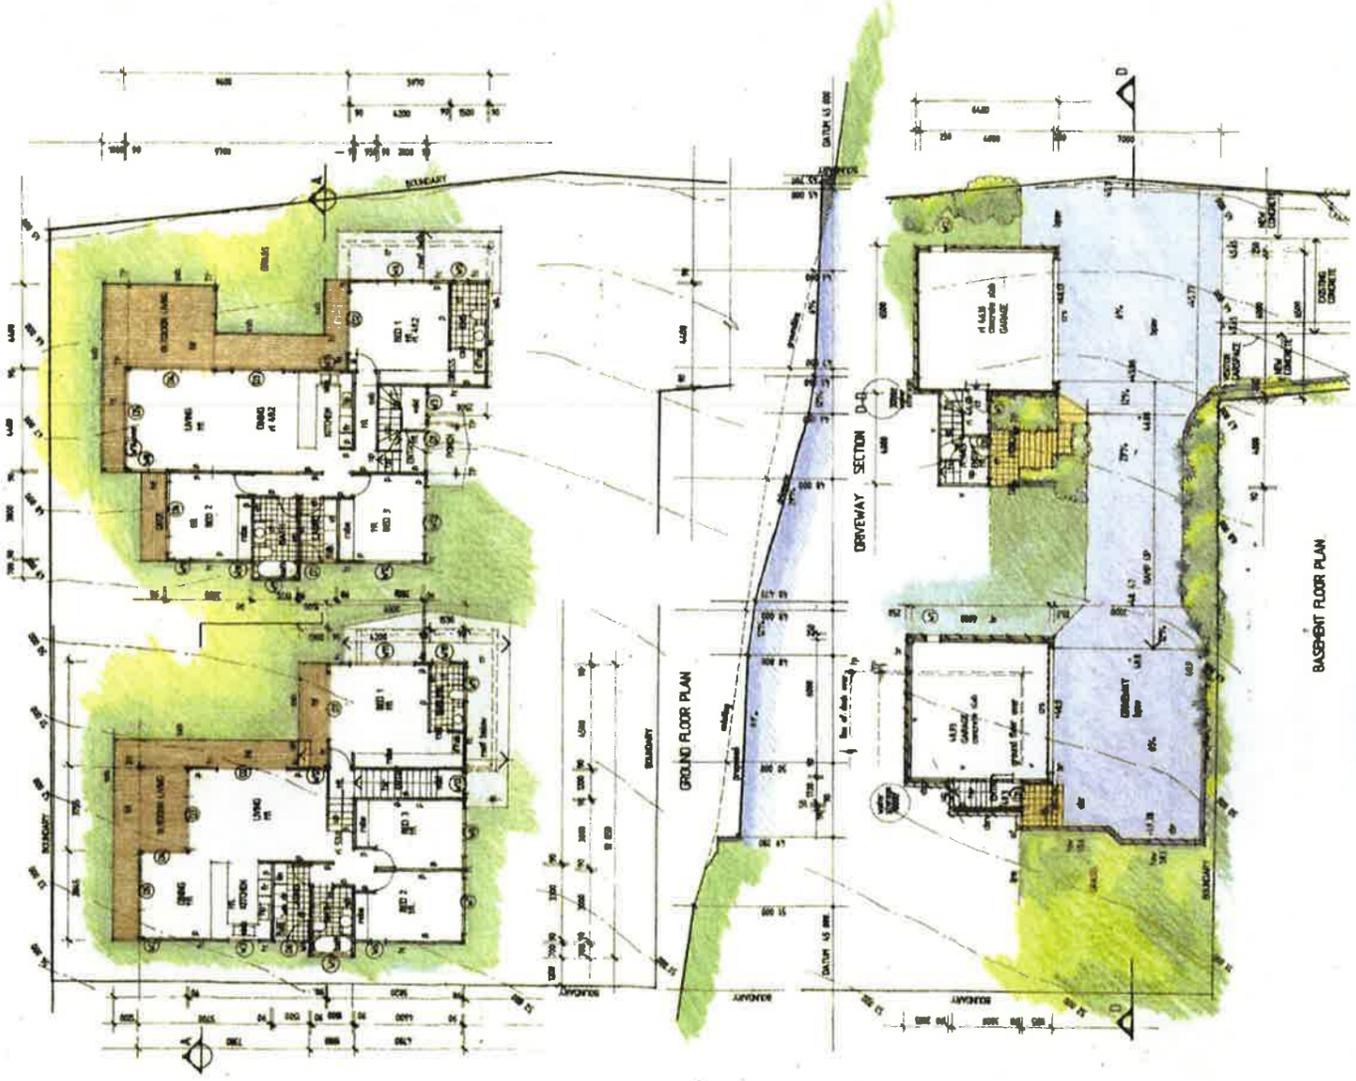

1. THE ARCHITECT HAS PREPARED THESE PLANS TO BE CONSIDERED AS A GENERAL GUIDE TO THE CONSTRUCTION OF THE PROJECT. THE ARCHITECT HAS NOT CONDUCTED A SURVEY OF THE SITE AND HAS NOT BEEN ADVISED OF ANY ADVERSE CONDITIONS OF THE SITE. THE ARCHITECT HAS NOT BEEN ADVISED OF ANY ADVERSE CONDITIONS OF THE SITE. THE ARCHITECT HAS NOT BEEN ADVISED OF ANY ADVERSE CONDITIONS OF THE SITE.

2. THE ARCHITECT HAS PREPARED THESE PLANS TO BE CONSIDERED AS A GENERAL GUIDE TO THE CONSTRUCTION OF THE PROJECT. THE ARCHITECT HAS NOT CONDUCTED A SURVEY OF THE SITE AND HAS NOT BEEN ADVISED OF ANY ADVERSE CONDITIONS OF THE SITE. THE ARCHITECT HAS NOT BEEN ADVISED OF ANY ADVERSE CONDITIONS OF THE SITE.

**PROPOSED DUAL OCCUPANCY**

for  
**V TASSELLO & N DODGE**  
 at  
**LOT 12, RD 27413  
 CHARLOTTE ST  
 BANGALORE**  
 architect

PK 023 0007 0002  
 P. 023 0007 0002  
 023 0007 0002, 023 0007 0002  
 023 0007 0002, 023 0007 0002

DATE: 03/17/17  
 SCALE: 1/8" = 1'-0"

JOB NO: 1701  
 DRAWING NO: 12

NO.	DESCRIPTION	AREA (SQ FT)	PERCENTAGE
1	Living Room	1,200	15.00%
2	Dining Room	1,000	12.50%
3	Kitchen	800	10.00%
4	Bedroom	1,000	12.50%
5	Bathroom	500	6.25%
6	Hallway	300	3.75%
7	Staircase	200	2.50%
8	Garage	1,000	12.50%
9	Utility Room	300	3.75%
10	Storage	200	2.50%
11	Other	1,000	12.50%
12	Total	8,000	100.00%