

AMENDED 26/10/2021 Remove Internal Walls and Partitions


DO NOT SCALE
DIMENSIONS IN MILLIMETRES

REVISION	CHKD	OK	DATE

ROB AUNGLE & ASSOCIATES
 CONSULTING ENGINEERS
 CIVIL - STRUCTURAL - GEOTECHNICAL
 74 BALEMO DRIVE, OCEAN SHORES NSW 2483
 0417 858 245
 racon@live.com.au

CLASS 10 SHED
 LOT 2 DP 791508 HAMILTONS LANE, BYRON BAY
 CLIENT: DAVE STEWART
 DATE: April 2020
 SCALE: 1:100
 DRAWN: RA
 APPD: *Rob Aungle*


**NOR'EAST & SOU'WEST
 ELEVATIONS**
 DWG No
D 04

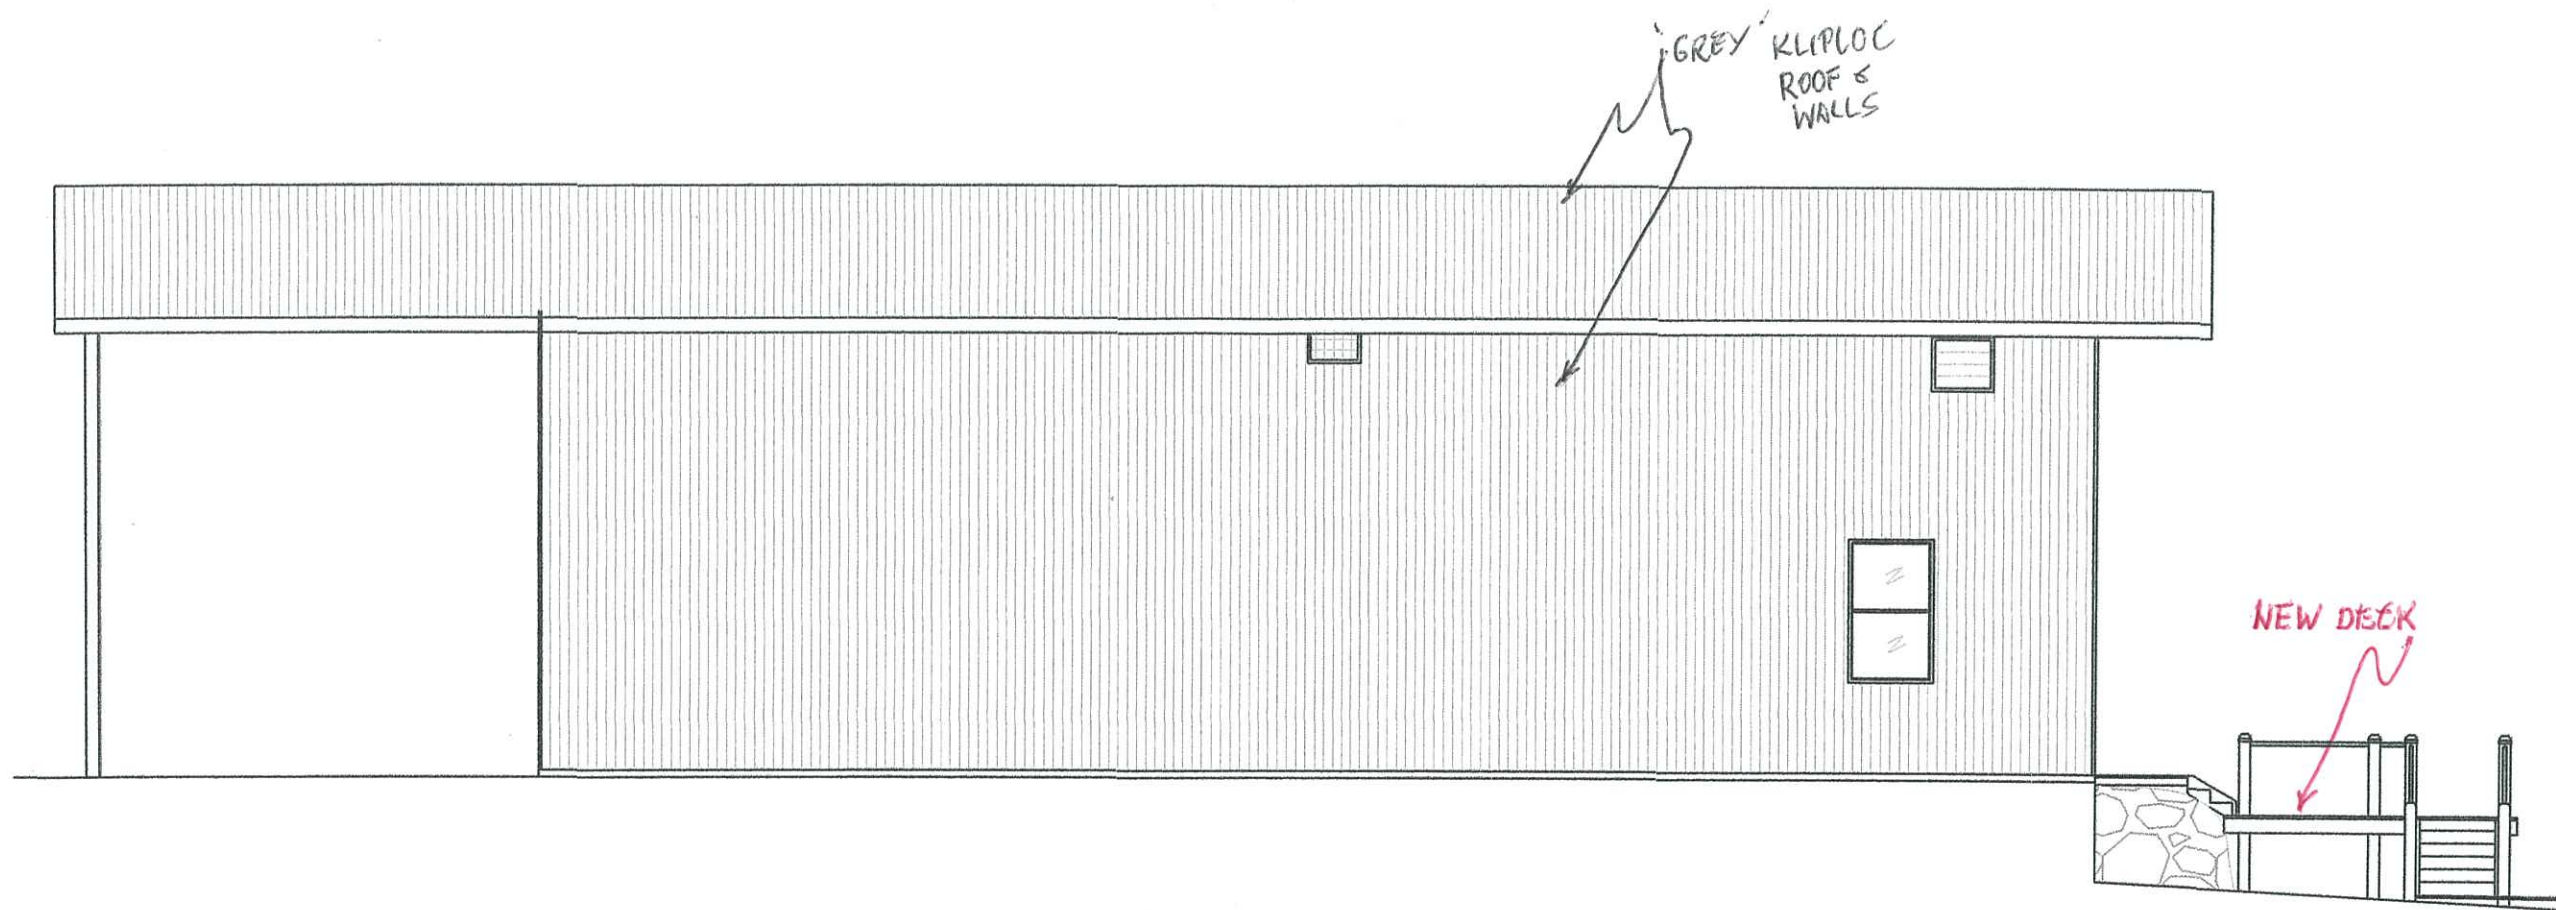

SE

AMENDED 26/10/2021 Remove Internal Walls and Partitions

DO NOT SCALE
DIMENSIONS IN MILLIMETRES

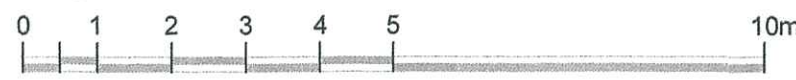

SCALE 1:100

REVISION	CHKD	OK	DATE

ROB AUNGLE & ASSOCIATES
 CONSULTING ENGINEERS
 CIVIL - STRUCTURAL - GEOTECHNICAL
 74 BALEMO DRIVE, OCEAN SHORES NSW 2483
 0417 858 245
 racon@live.com.au

CLASS 10 SHED
 LOT 2 DP 791508 HAMILTONS LANE, BYRON BAY

SOUTH EAST ELEVATION

CLIENT: DAVE STEWART


DATE: April 2020

DRAWN: RA

SCALE: 1:100

APPD: *Rob Aungle*

DWG No
D 05

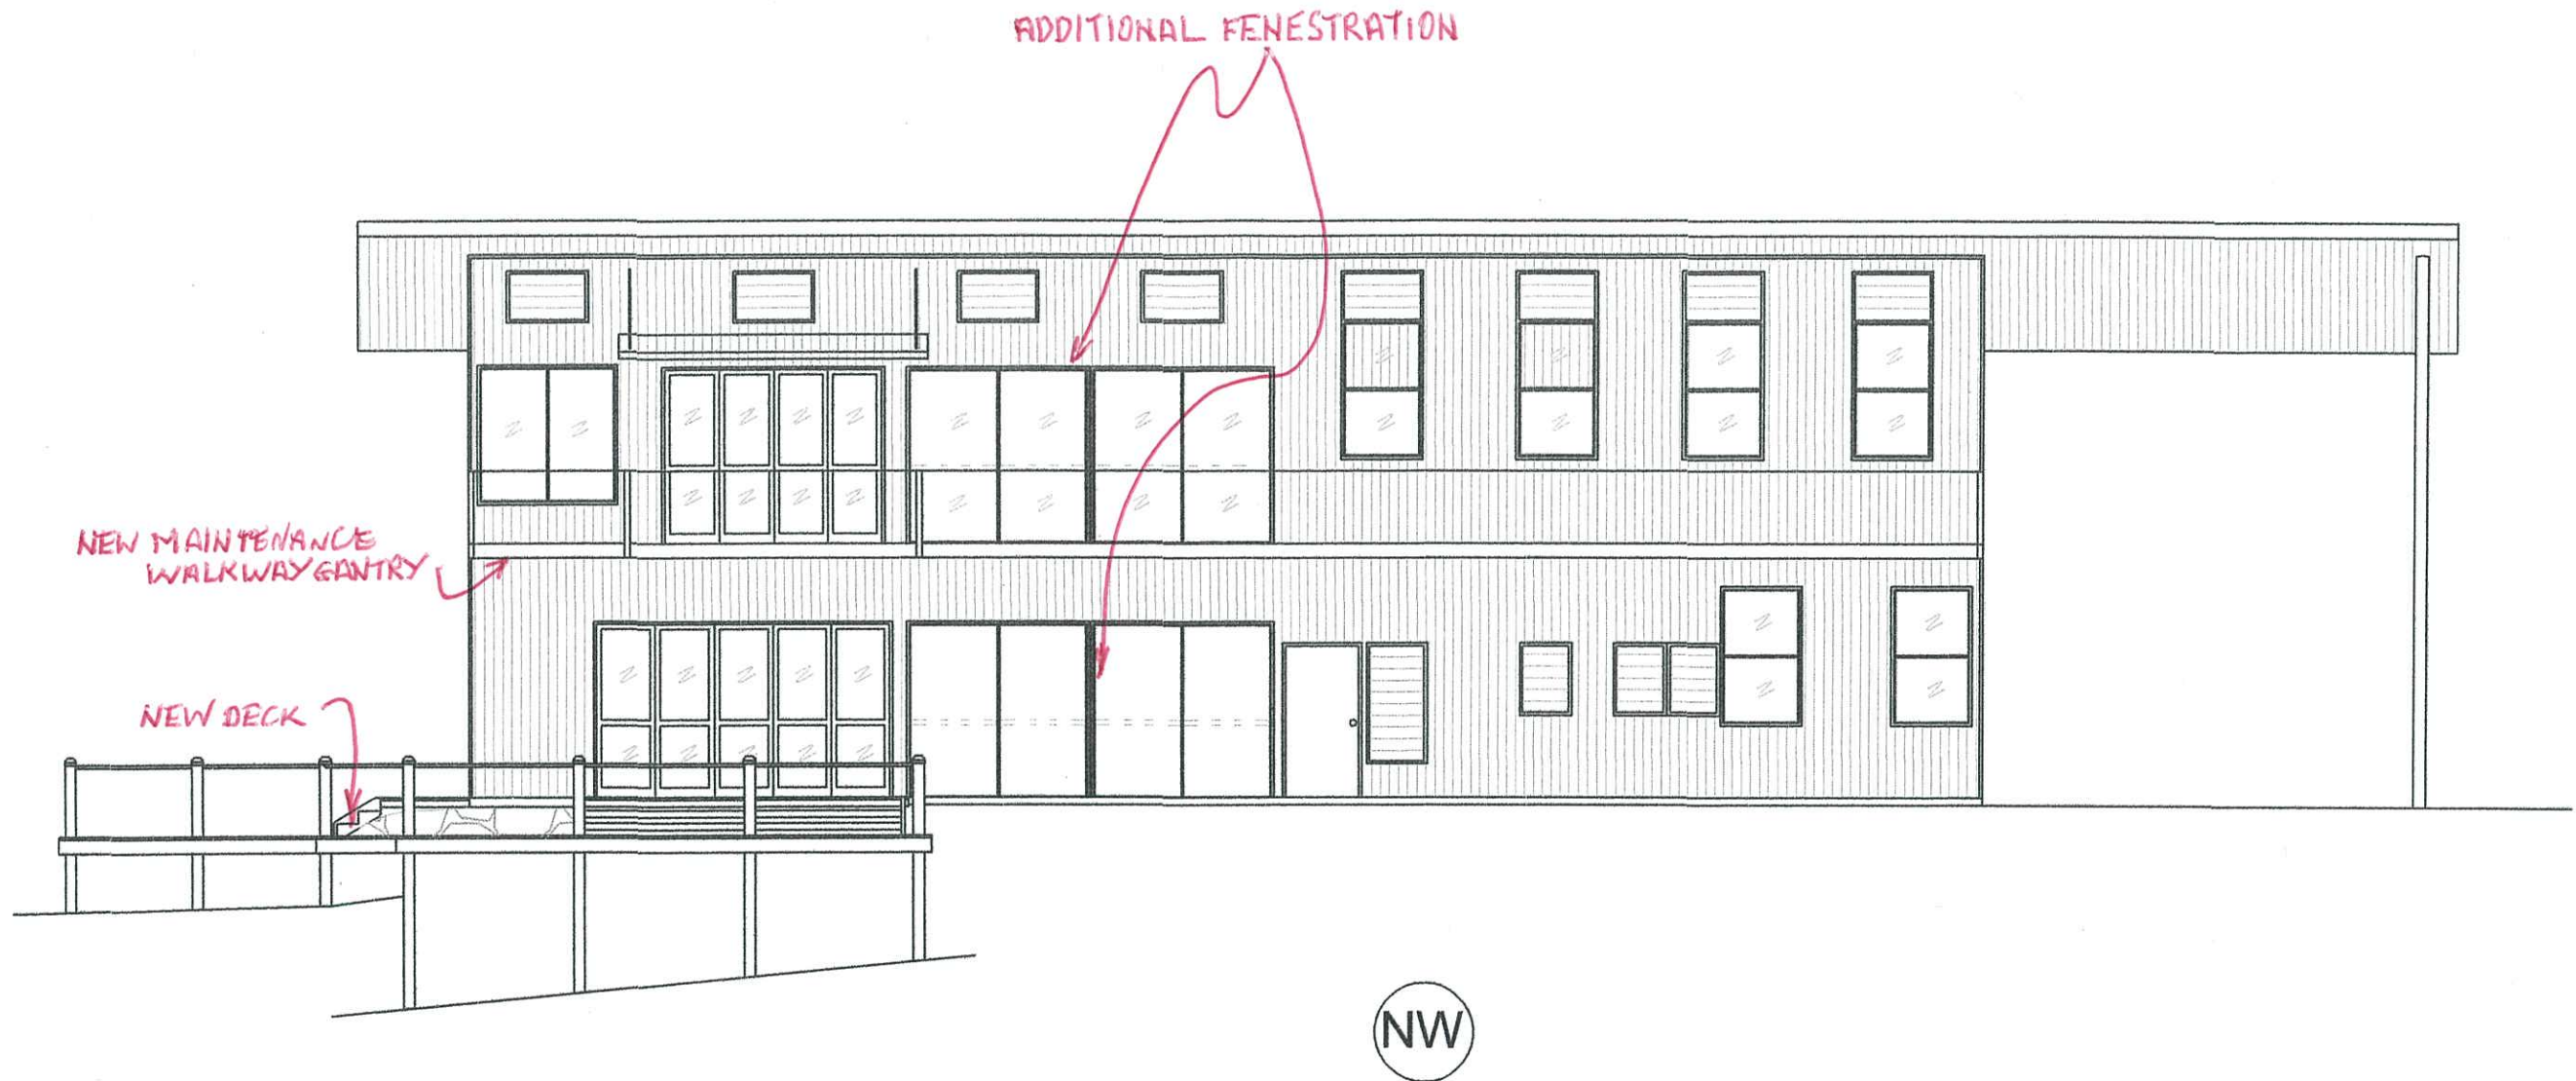

AMENDED 26/10/2021 Remove Internal Walls and Partitions

DO NOT SCALE
DIMENSIONS IN MILLIMETRES



SCALE 1:100

REVISION	CHKD	OK	DATE

ROB AUNGLE & ASSOCIATES

CONSULTING ENGINEERS
CIVIL - STRUCTURAL - GEOTECHNICAL

74 BALEMO DRIVE, OCEAN SHORES NSW 2483
0417 858 245
racon@live.com.au

CLASS 10 SHED
LOT 2 DP 791508 HAMILTONS LANE, BYRON BAY

NORTH WEST ELEVATION

CLIENT: DAVE STEWART

DATE: April 2020

DRAWN: RA

SCALE: 1:100

APPD: *Rob Aungle*

DWG No

D 06