


1 RESTAURANT PLAN FOR APPROVAL
Scale 1:100

Issue Date	Revision ID	Issue Name
05.05.22	P3	TO COUNCIL

Marvell Street Hotel		4 Marvell Street Byron Bay NSW 2481 Australia	
JOB NAME		ADDRESS	
Magnate Developments Pty Ltd			
CLIENT			
HGA180	TG/PT	HG	1:100
JOB NO.	DRAWN	APPROVED	SCALE

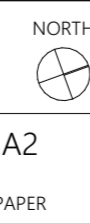


SHEET TITLE	
FLOOR PLAN - RESTAURANT/LOBBY	
DWG NO.	STATUS
DD 3.01	NOT FOR CONSTRUCTION

REV

P3



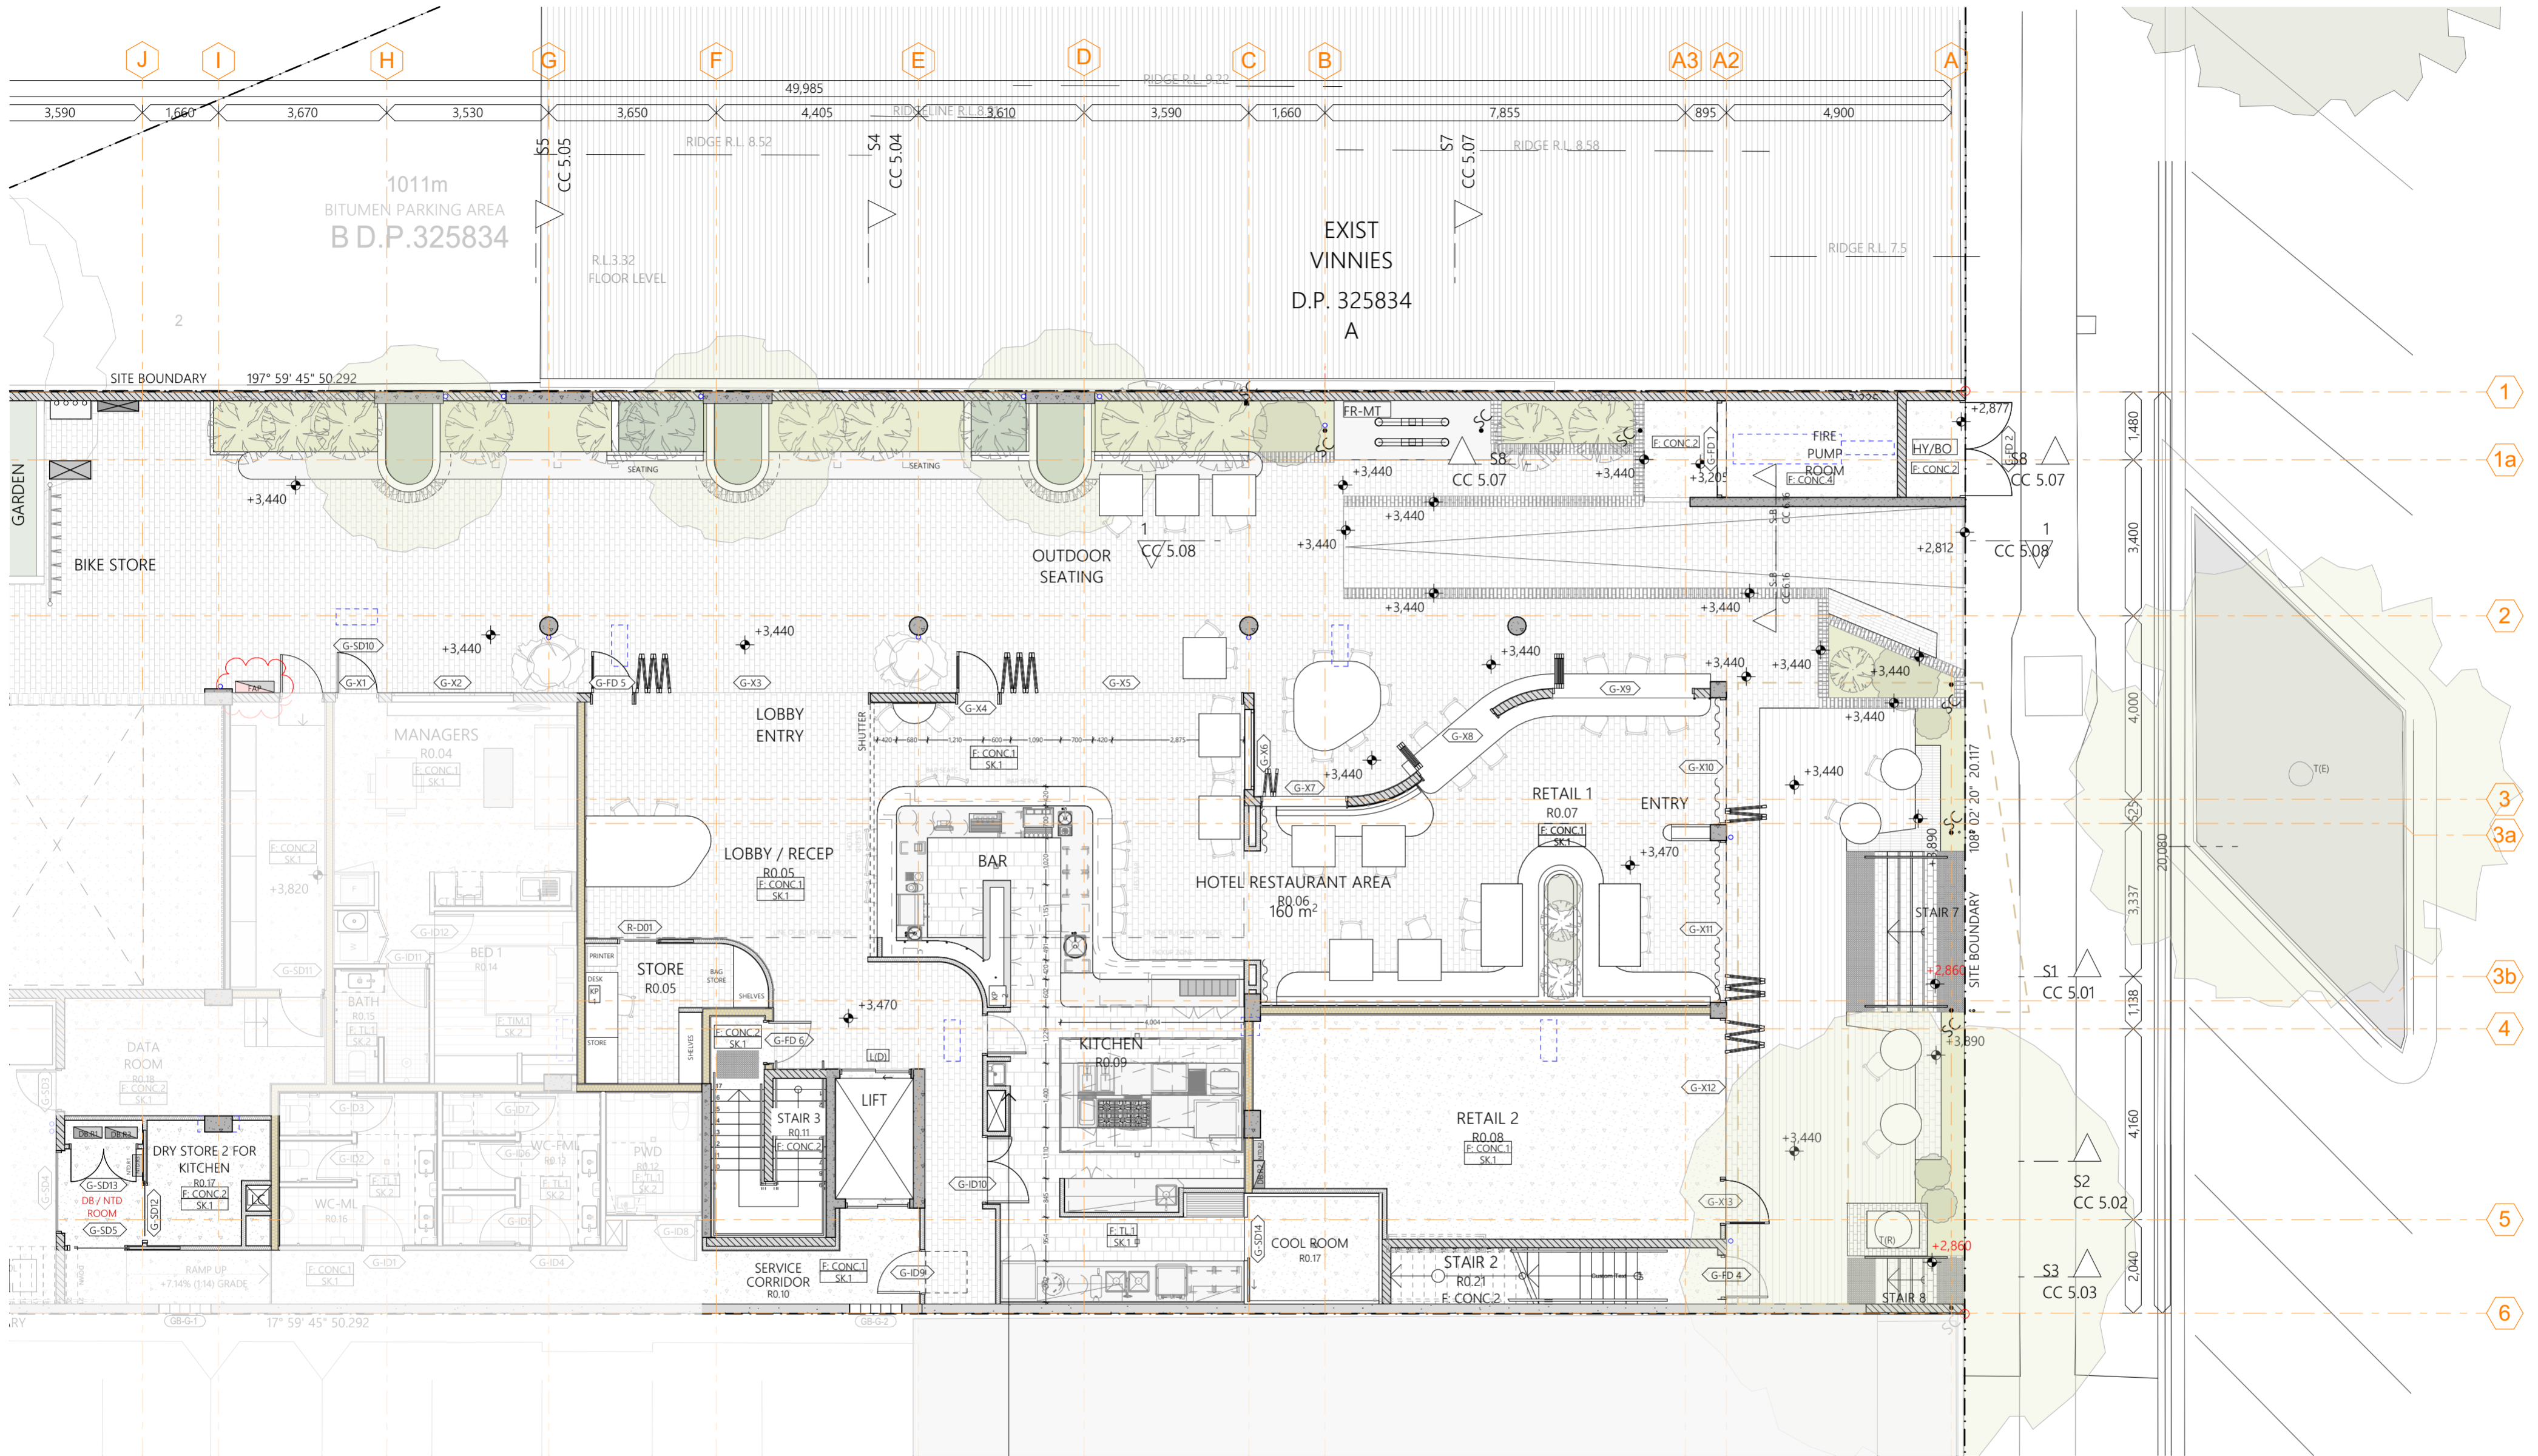

1 RESTAURANT PLAN
Scale 1:100

DB.R3 + KEYPAD
LOCATION 2
POSSIBLE TO HAVE 2ND
KEYPAD TO CONTROL
MUSIC/LIGHTS IN
RESTAURANT?

Issue Date	Revision ID	Issue Name
21.11.03	P1	RESTAURANT & ROOFTOP BAR COORDINATION ISSUE
21.11.03	P2	RESTAURANT & ROOFTOP BAR COORDINATION ISSUE

Marvell Street Hotel		4 Marvell Street Byron Bay NSW 2481 Australia		NORTH	
JOB NAME		ADDRESS		SHEET TITLE	
Magnate Developments Pty Ltd				FLOOR PLAN RESTAURANT/LOBBY	
CLIENT				DWG NO.	
HGA180	TG/PT	HG	1:100	A2	STATUS
JOB NO.	DRAWN	APPROVED	SCALE	PAPER	NOT FOR CONSTRUCTION

DWG NO.	STATUS	REV
DD.01	NOT FOR CONSTRUCTION	P2

