

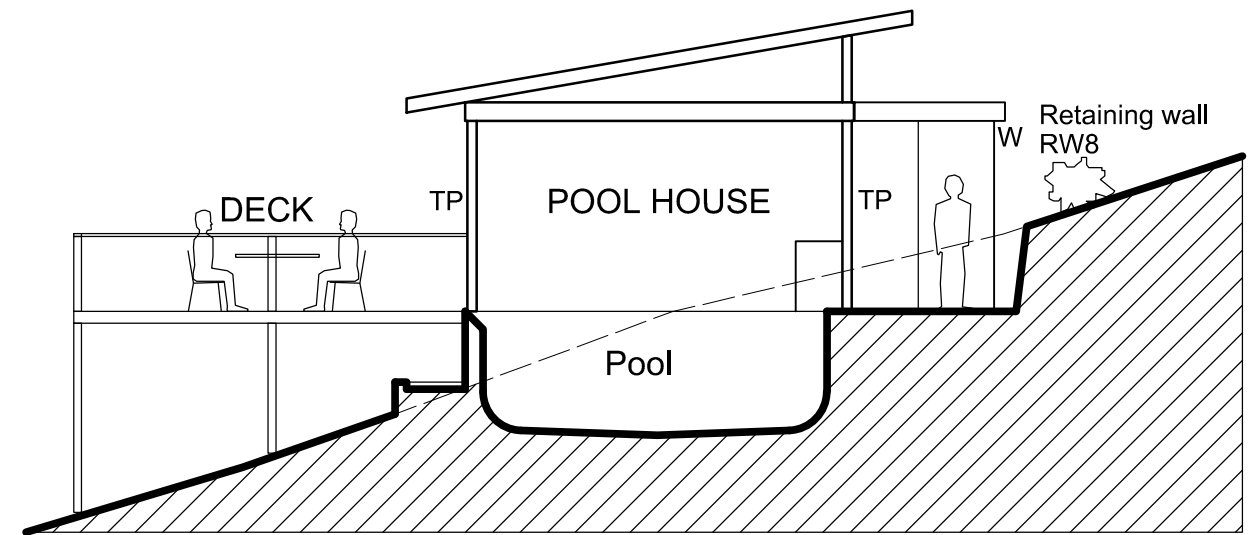



**SOUTH ELEVATION**  
**POOLHOUSE**

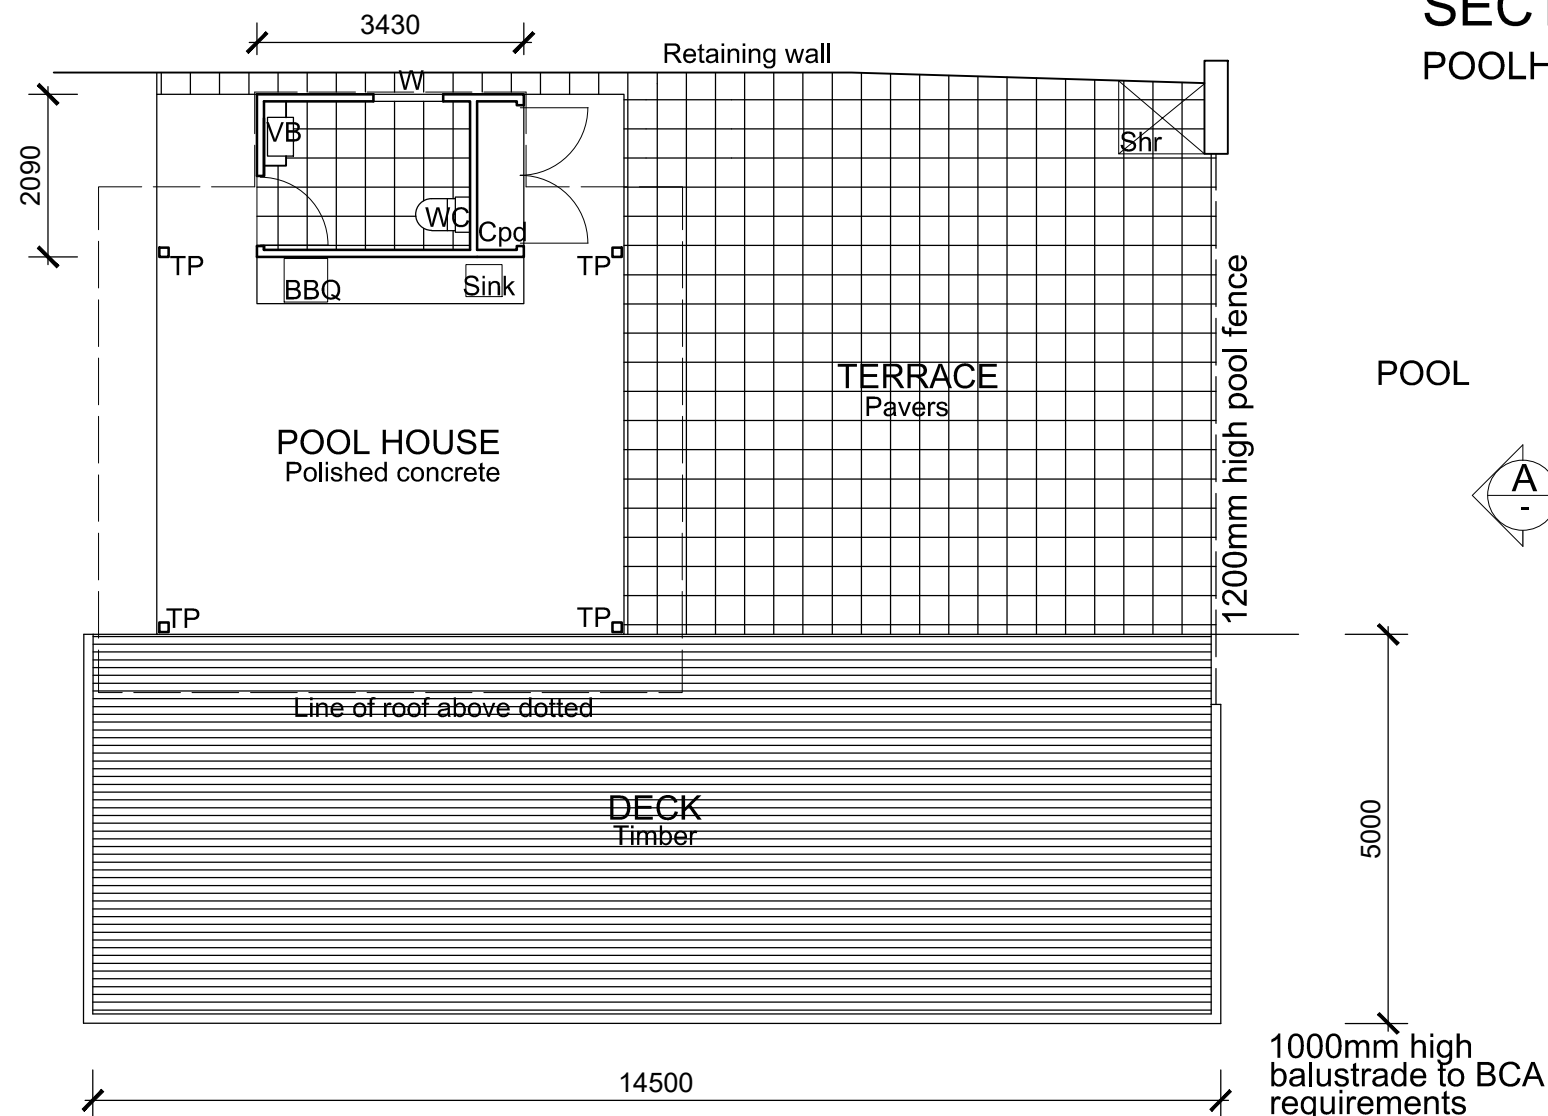

**SECTION A A**  
**POOLHOUSE**

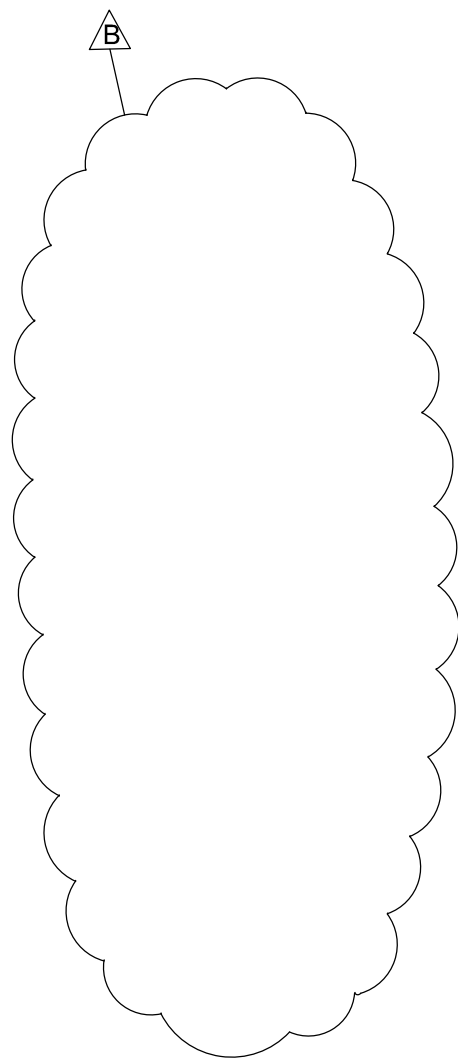

**FLOOR PLAN**  
**POOLHOUSE**

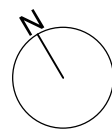

**PROPOSED RURAL TOURIST FACILITY ( 7 CABINS & POOL )**

AT: PART LOT 4 DP 61548  
 58 MONTECOLLUM ROAD, WILSONS CREEK  
 FOR: SHAHAR YISHAY

Scale 1:100 @ A3 paper size  
 Drawing No. A09 Issue B

July 2018  
 Drawn FS

Issue	Amendment	Date
A	Development Application	Sept 2018
B	Deck and Terrace amended	May 2019

**FRANK STEWART ARCHITECT**

Reg. NSW 6075 (02) 6685 6984  
 20/21 Cemetery Road Byron Bay NSW 2481

**COPYRIGHT**  
 All rights reserved. This work is copyright and cannot be reproduced or copied in any form or by any other means without the written permission of Frank Stewart Architect. Use figured dimensions in preference to scaled. Check all dimensions on site before setout or fabrication.