


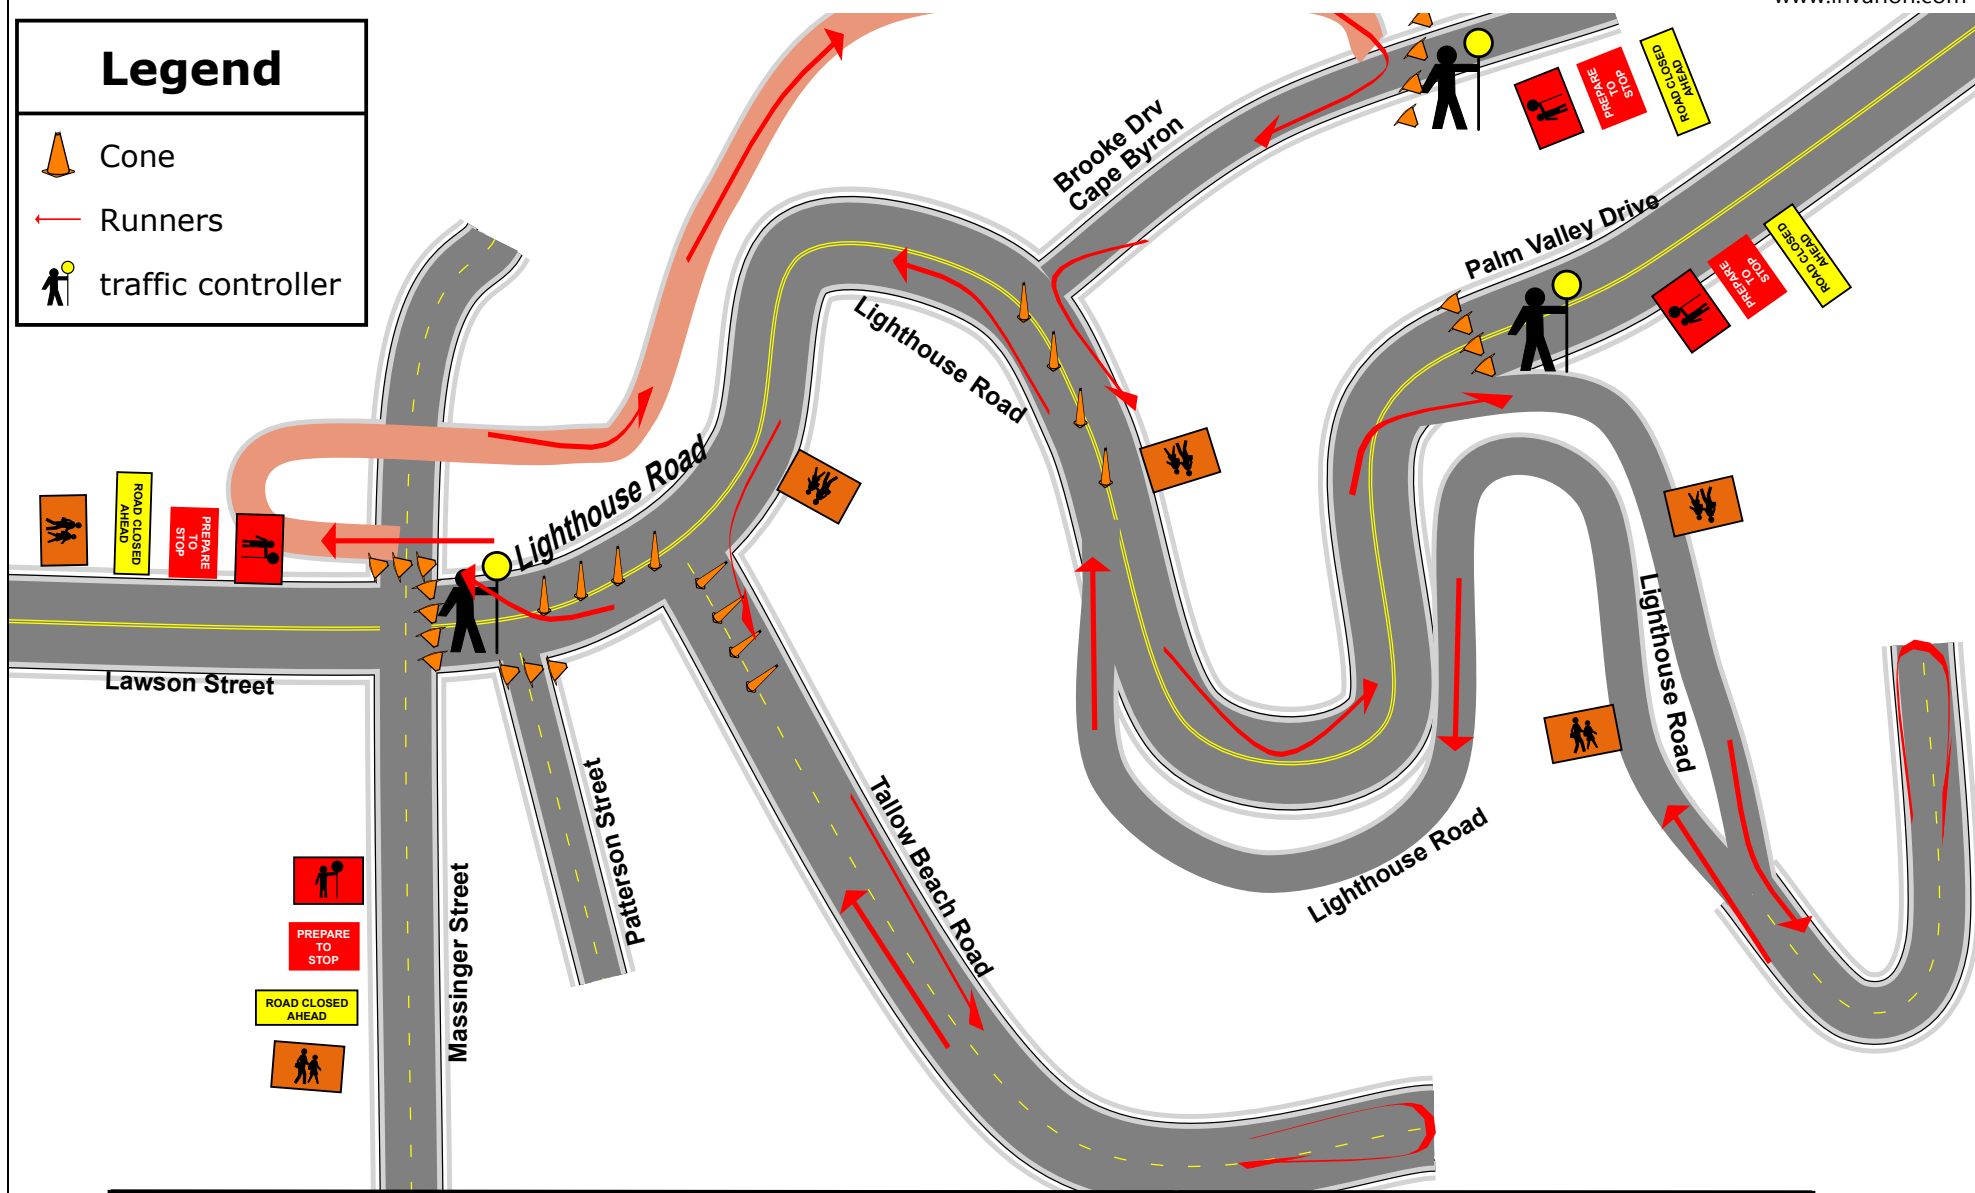


Legend

-  Cone
-  Runners
-  traffic controller



Street	Lawson-St- Lighthouse Rd	Start Date	15-10-2017	Notes - Plan Not To Scale. - This TCP Drawn in Accordance with AS1742.3 & RMS's TCAWS Manual. - This TCP to be used only by P.T.S. Traffic Representatives only who are RMS Accredited traffic controllers, and must carry their tickets at all times. - If this TCP is used in any OTHER way PTS Traffic will not be RESPONSIBLE. - Consider the use of a pilot vehicle or an extra T/C or marshal (to have Two way Radio) where SIGHT is limited. - Two-way Radios are a must for T/C on site at all times. - Signs to be DOUBLED when required Adjust signs spacing to address Corners, Curves ,Crests, & cover all Conflicting Signage. - All PTS Traffic work vehicles are to be fitted with RMS approved Flashing Lighsat at all times while on site.
Cross St	Massinger Street	Speed reduction	N/A	
Suburb	BYRON BAY	Operation	Byron Bay Fun run	
Client	NXSPORTS	TCP	Special Event Mod.	
Date Drawn	4-09-2017	Drawn By	Robert Carpenter	
Revised Date		RMS No	7283014508 Design & inspect	