


Manifest

- 1 x barrier position
- 2 x light tower
- 1 x R4-12
- 6 x R4-212
- 17 x sign single
- 3 x T1-18 prepare to stop
- 3 x T1-200-2* traffic controller ahead symbolic day (yellow)
- 3 x T1-5-2 * workers ahead symbolic day
- 1 x T2-4 road closed
- 1 x T8-2L pedestrians (L)
- 1 x T8-2R pedestrians (R)
- 3 x traffic controller
- 1 x VMS Board (6 panels)

No Parking on
Road Shoulder
Lighthouse Road
Past This Point
Offenders will be
Fined

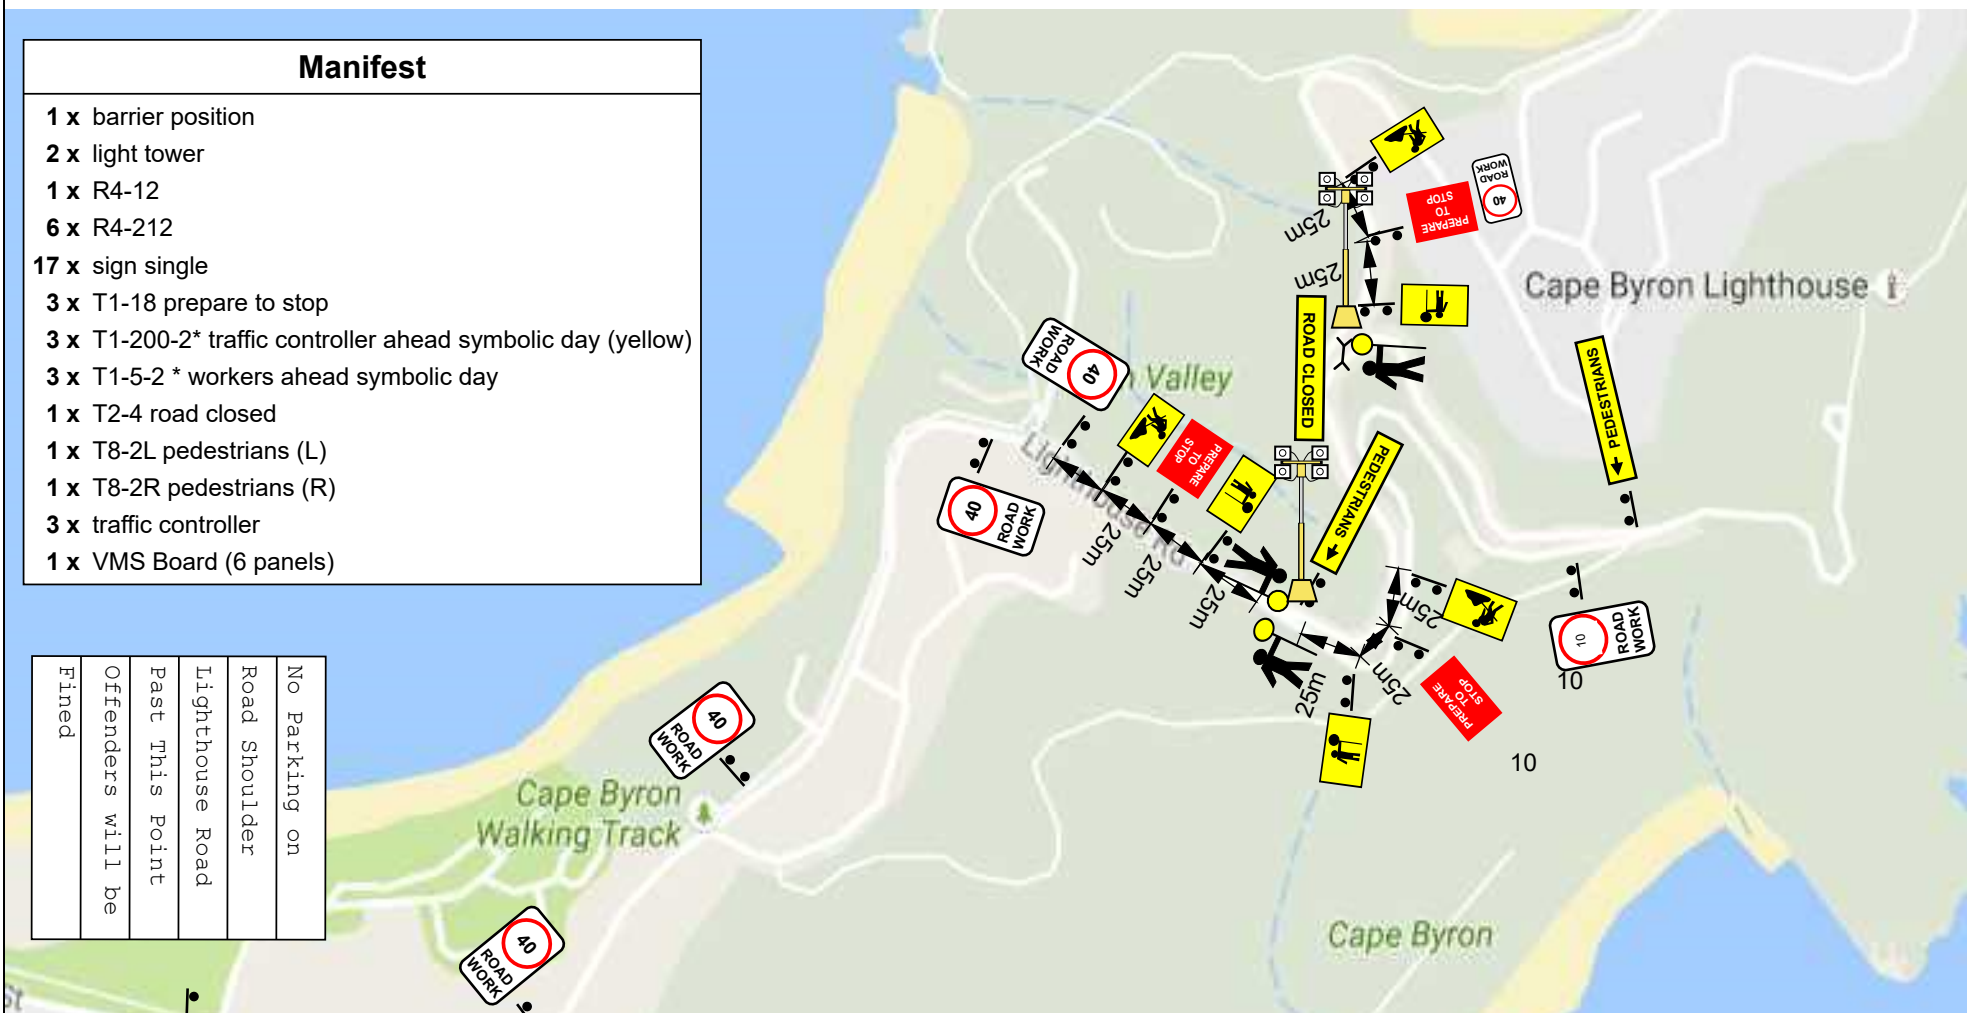

Date: 12/10/17 **Author:** Scott Pieniacki **Project:** BSC First Sun Lighthouse Walk

Comments:

TCP Based on TCP 83 TC@WS Manual Version 4.0
 TCP Designed for Pedestrian Safety .
 Pedestrians to be Directed up the Light house Down Road ,
 Lighthouse Down Road Speed limit to Be reduced to 10 km per hour
 Traffic Controllers to hold pedestrian till there is a group before stopping Traffic.



1300 800 301

Designed & Inspected by Scott Pieniacki#0035653895 Exp 05/11/17
 RMS Prepare A Work Zone Traffic Management Plan