

NEW YEARS EVE 2019

BYRON BAY CBD



**BYRON
SHIRE
COUNCIL**



LOCALITY SKETCH

APPROVAL

ON BEHALF OF COUNCIL

DIRECTOR INFRASTRUCTURE SERVICES

DATE:

INDEX


DESCRIPTION	DWG NO.	ISSUE
INDEX AND LOCALITY SKETCH	2749-01	1
SITE MANAGEMENT PLAN 06:00 31/12/2019 - 08:00 01/01/2020	2749-02	1
VARIABLE MESSAGE SIGN LOCATIONS	2749-03	1
ROAD CLOSURE AND DETOUR PLAN	2749-04	1
FIRST SUN TRAFFIC CONTROL PLAN 23:00 31/12/2019 - 08:00 01/01/2020	2749-05	1
INTERSECTION LAWSON AND JONSON STREET MANAGEMENT PLAN (SCHOOL HOLIDAYS) 27/12/19 - 03/01/20 (09:00 - 17:00)	2749-06	1

LEGEND

ISSUE A, B, C, etc. = PRELIMINARY APPROVALS / TENDER DRAWINGS (NOT FOR CONSTRUCTION)
ISSUE 1, 2, 3, etc. = PRELIMINARY ISSUE DRAWINGS

Project No
2749

PROJECT NUMBER:	
2749	
DRAWING NUMBER	ISSUE
2749-01	1

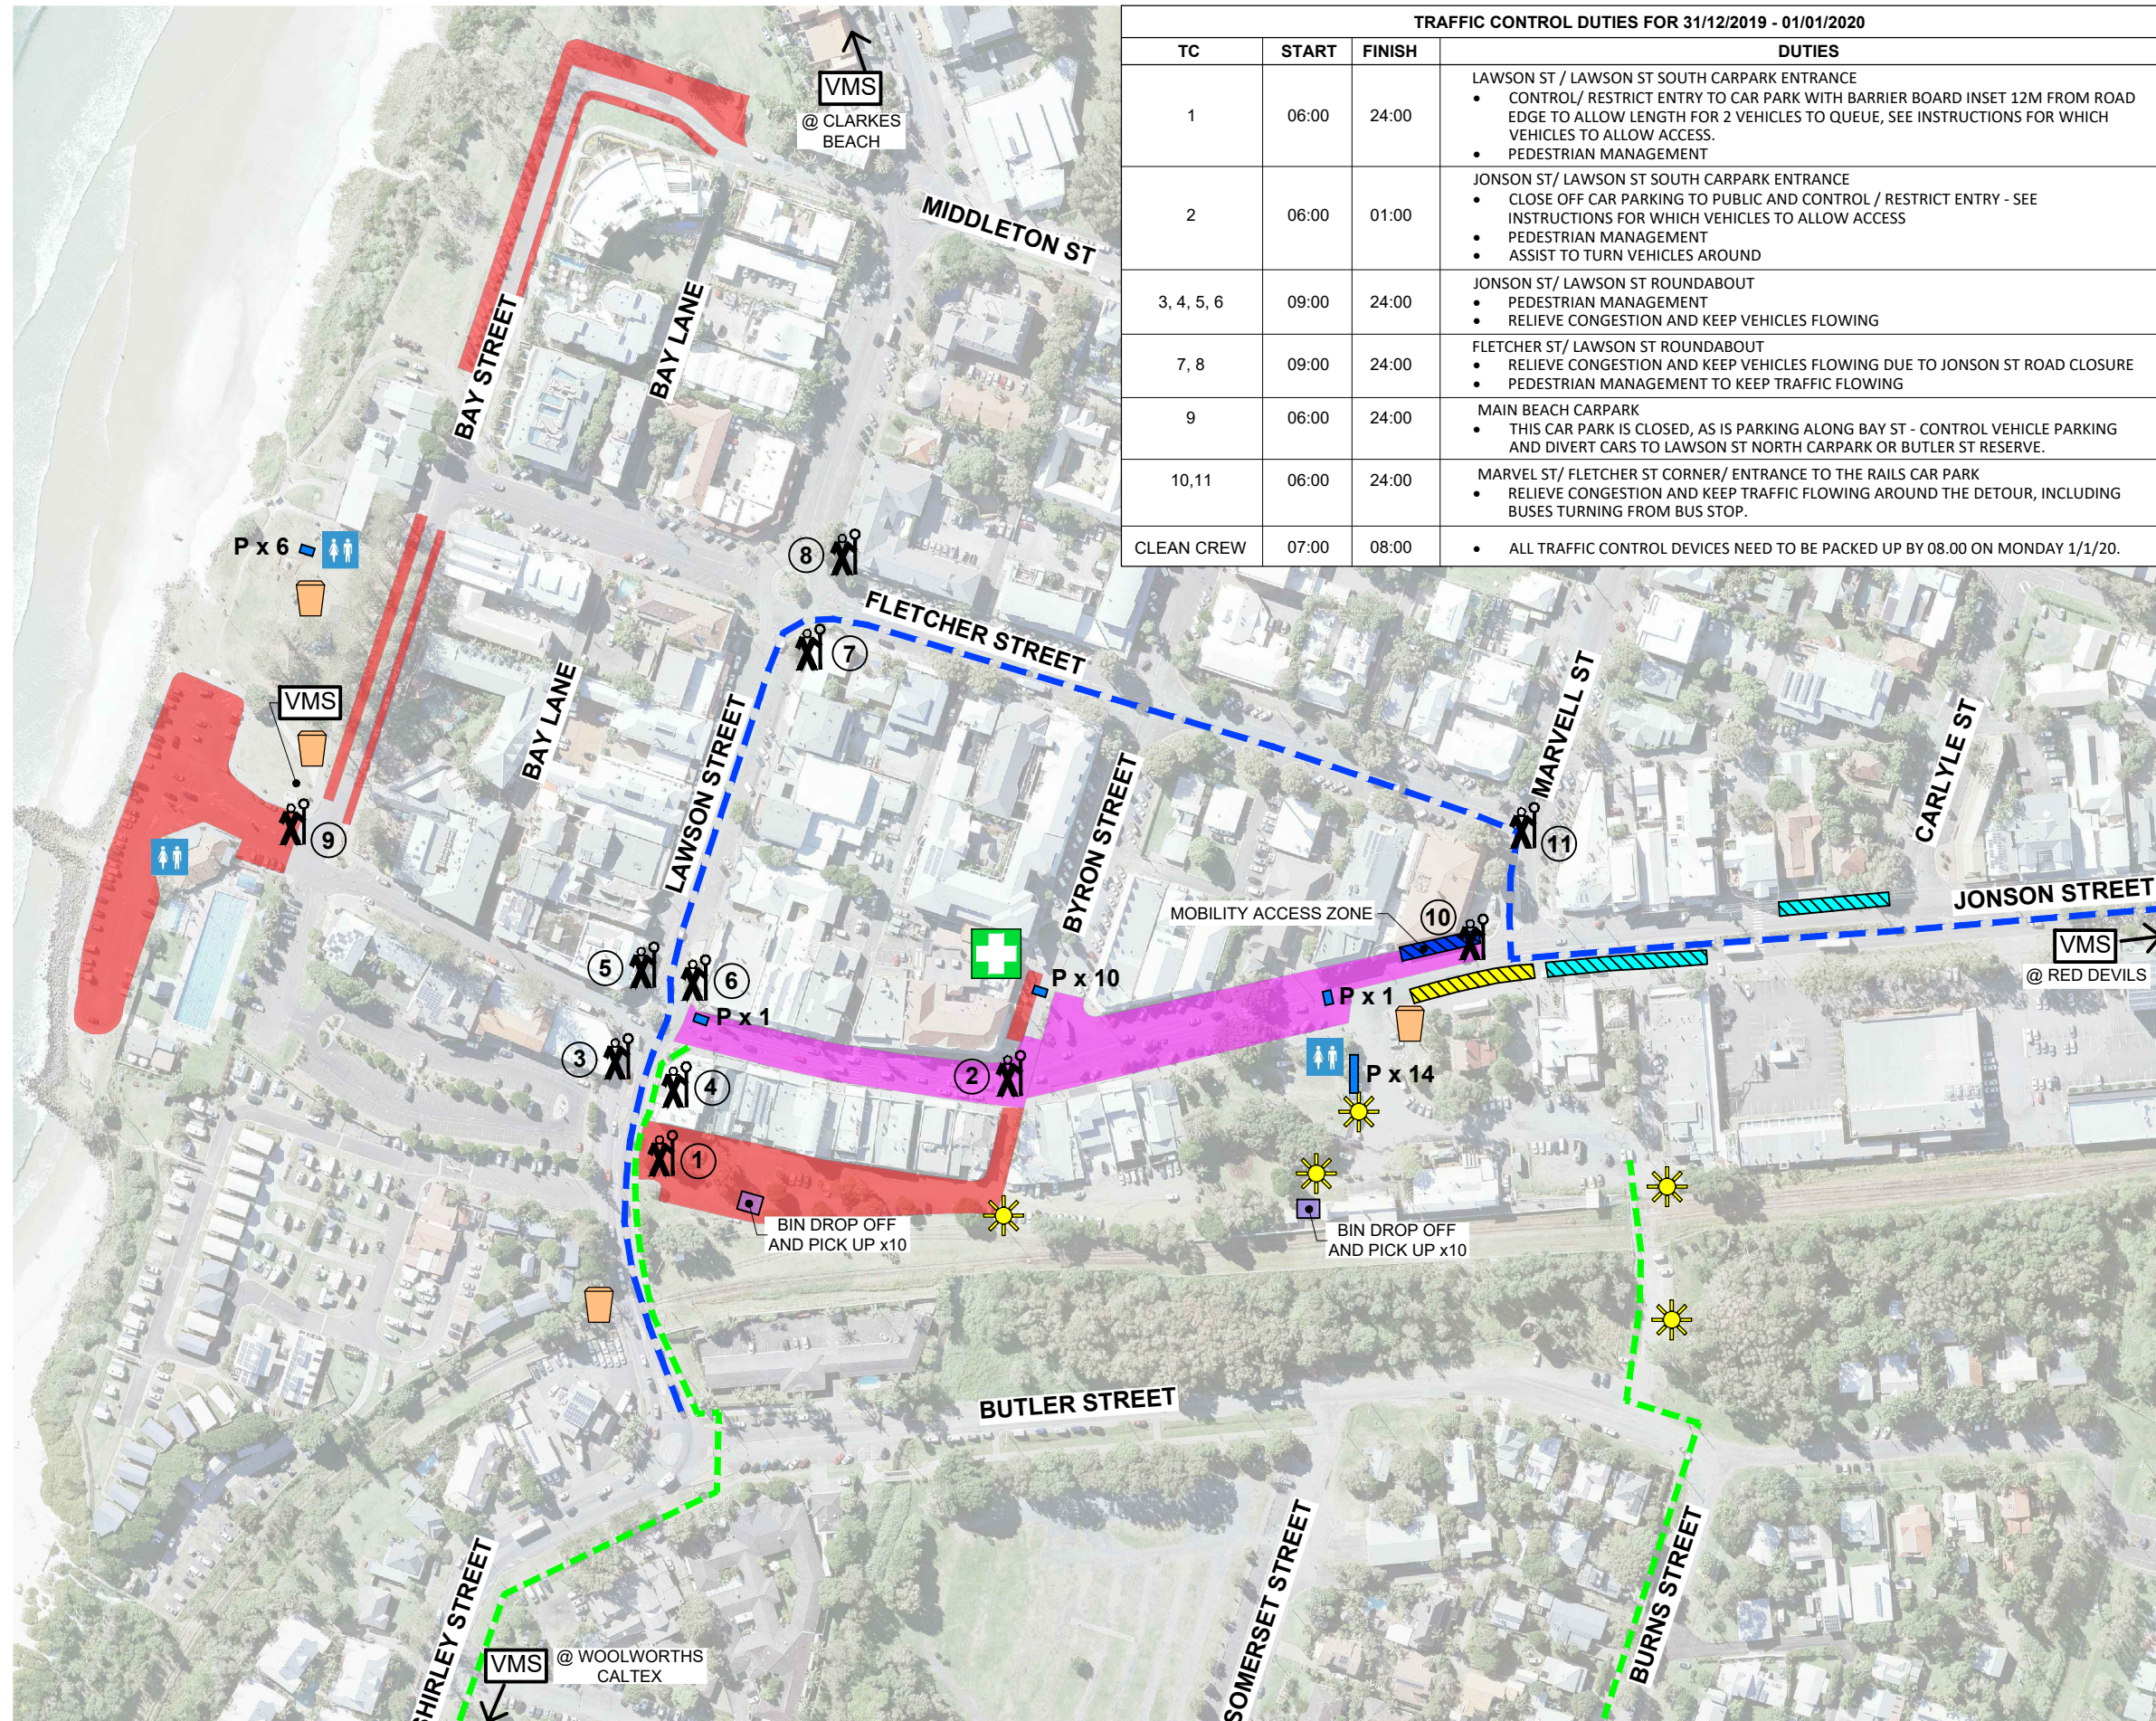

TRAFFIC CONTROL DUTIES FOR 31/12/2019 - 01/01/2020			
TC	START	FINISH	DUTIES
1	06:00	24:00	LAWSON ST / LAWSON ST SOUTH CARPARK ENTRANCE - CONTROL/ RESTRICT ENTRY TO CAR PARK WITH BARRIER BOARD INSET 12M FROM ROAD EDGE TO ALLOW LENGTH FOR 2 VEHICLES TO QUEUE, SEE INSTRUCTIONS FOR WHICH VEHICLES TO ALLOW ACCESS. - PEDESTRIAN MANAGEMENT
2	06:00	01:00	JONSON ST/ LAWSON ST SOUTH CARPARK ENTRANCE - CLOSE OFF CAR PARKING TO PUBLIC AND CONTROL / RESTRICT ENTRY - SEE INSTRUCTIONS FOR WHICH VEHICLES TO ALLOW ACCESS - PEDESTRIAN MANAGEMENT - ASSIST TO TURN VEHICLES AROUND
3, 4, 5, 6	09:00	24:00	JONSON ST/ LAWSON ST ROUNDABOUT - PEDESTRIAN MANAGEMENT - RELIEVE CONGESTION AND KEEP VEHICLES FLOWING
7, 8	09:00	24:00	FLETCHER ST/ LAWSON ST ROUNDABOUT - RELIEVE CONGESTION AND KEEP VEHICLES FLOWING DUE TO JONSON ST ROAD CLOSURE - PEDESTRIAN MANAGEMENT TO KEEP TRAFFIC FLOWING
9	06:00	24:00	MAIN BEACH CARPARK THIS CAR PARK IS CLOSED, AS IS PARKING ALONG BAY ST - CONTROL VEHICLE PARKING AND DIVERT CARS TO LAWSON ST NORTH CARPARK OR BUTLER ST RESERVE.
10,11	06:00	24:00	MARVEL ST/ FLETCHER ST CORNER/ ENTRANCE TO THE RAILS CAR PARK RELIEVE CONGESTION AND KEEP TRAFFIC FLOWING AROUND THE DETOUR, INCLUDING BUSES TURNING FROM BUS STOP.
CLEAN CREW	07:00	08:00	ALL TRAFFIC CONTROL DEVICES NEED TO BE PACKED UP BY 08.00 ON MONDAY 1/1/20.

LEGEND

	PARKING AREA
	NO PARKING AREA
	ROAD CLOSURE
	ST JOHN FIRST AID (FROM 4pm)
	PORTALOO X 1
	PORTALOO X 6
	PORTALOO X 10
	PORTALOO X 14
	EXISTING TOILET BLOCK
	PEDESTRIAN ACCESS
	LIGHTING TOWER
	ALCOHOL CONFISCATION BIN
	VARIABLE MESSAGE SIGN
	TRAFFIC CONTROL
	TAXI ZONE
	BUS STOP
	THROUGH TRAFFIC DETOUR
	BIN DROP OFF / PICK UP

1	PRELIMINARY ISSUE	J.B.	A.P.	12.09.19
ISSUE	AMENDMENT DETAILS	DRAWN	CHECK	DATE

ACAD FILE No:



INFRASTRUCTURE SERVICES
COUNCIL OFFICES
70-90 STATION STREET,
MULLUMBIMBY NSW 2482.
PHONE 02 66267000
FAX 02 66843018
WEBSITE www.byron.nsw.gov.au



APPROVED DATE

DESIGNED	J.B.	12.09.19
DRAWN	A.P.	12.09.19
CHECKED		
HORIZONTAL DATUM		
VERTICAL DATUM		

PROJECT: **NEW YEARS EVE 2019
BYRON BAY CBD**
PLAN TITLE: **SITE MANAGEMENT PLAN
06:00 31/12/2019 -
08:00 01/01/2020**

PROJECT NUMBER: 2749	
DRAWING NUMBER 2749-02	ISSUE 1

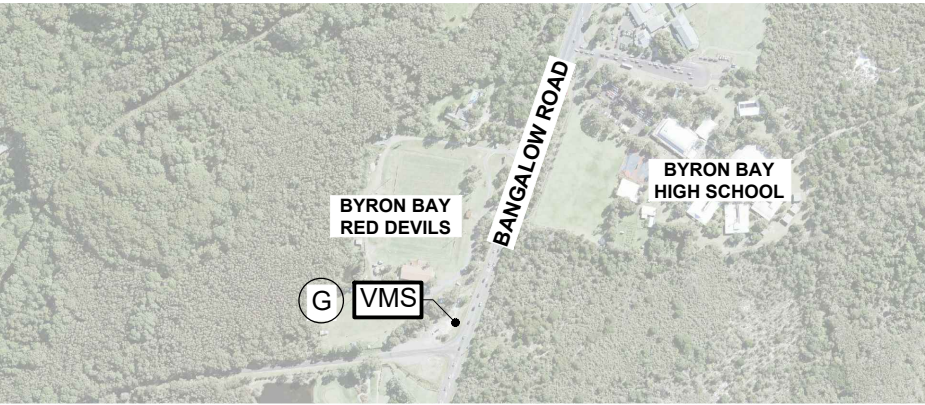


Table 2. VMS Locations

VMS	Dates	Street Name	VMS Installation Details	Message
A	24/12 - 02/01	Dryden St	SW corner Dryden St / Shirley St intersection. Face incoming traffic	MSG #2
B	30/12 - 02/01	Milton St	SE corner Milton St / Shirley St intersection. Face incoming traffic	MSG #2
C	30/12 - 02/01	Apex Park	Opposite Beach Hotel. Angle sign to avoid shining directly on hotel patrons	MSG #4
D	30/12 - 02/01	Lighthouse Rd	Facing Wategos bound traffic	MSG #1
E	30/12 - 02/01	Tennyson St	NE corner of Tennyson St / Carlyle St intersection. Face traffic coming from the south	MSG #3
F	30/12 - 02/01	Bangalow Rd	SW corner of Tennyson St / Carlyle St intersection. Face traffic coming from the south	MSG #3
G	24/12 - 02/01	Red Devils	Facing north bound traffic	MSG #4

Table 3. VMS Message

	MSG#1	MSG#2	MSG#3	MSG#4
Screen 1	L'HOUSE RD CLOSED 1JAN 12AM- 8AM	HAPPY 2020 JONSON ST PART CLOSED	HAPPY 2020 PARK HERE FOR NYE	NYE BYRON ALCOHOL FREE AREA
Screen 2	NO PARKING ON ROAD EDGE	12PM-8AM 31 DEC-1 JAN	FAMILY FR'DLY ALCOHOL FREE AREA	PARK FREE NYE AT REC. GROUNDS
Screen 3	HAPPY 2020 FIRST SUN EVENT	PARK HERE AND SHORT WALK	PARK FREE NYE TENNYSON ST	PLS RESPECT OUR TOWN NO CAMPING
Screen 4	FREE BUS FROM 4.30AM CLARKS BCH	HAPPY 2020 NYE PARKING SOMERSET ST	PARK FREE CARLYLE ST NYE---->	PARK FREE NYE TENNYSON ST



LEGEND



VARIABLE MESSAGE SIGN

1	PRELIMINARY ISSUE	J.B.	A.P.	12.09.19
ISSUE	AMENDMENT DETAILS	DRAWN	CHECK	DATE

ACAD FILE No:


INFRASTRUCTURE SERVICES
COUNCIL OFFICES
70-90 STATION STREET,
MULLUMBIMBY NSW 2482.
PHONE 02 66267000
FAX 02 66843018
WEBSITE www.byron.nsw.gov.au



APPROVED	DATE
DESIGNED	
DRAWN	J.B. 12.09.19
CHECKED	A.P. 12.09.19
HORIZONTAL DATUM	
VERTICAL DATUM	

PROJECT:	NEW YEARS EVE 2019 BYRON BAY CBD
PLAN TITLE:	VARIABLE MESSAGE SIGN LOCATIONS

PROJECT NUMBER:	2686
DRAWING NUMBER	2686-03
ISSUE	1

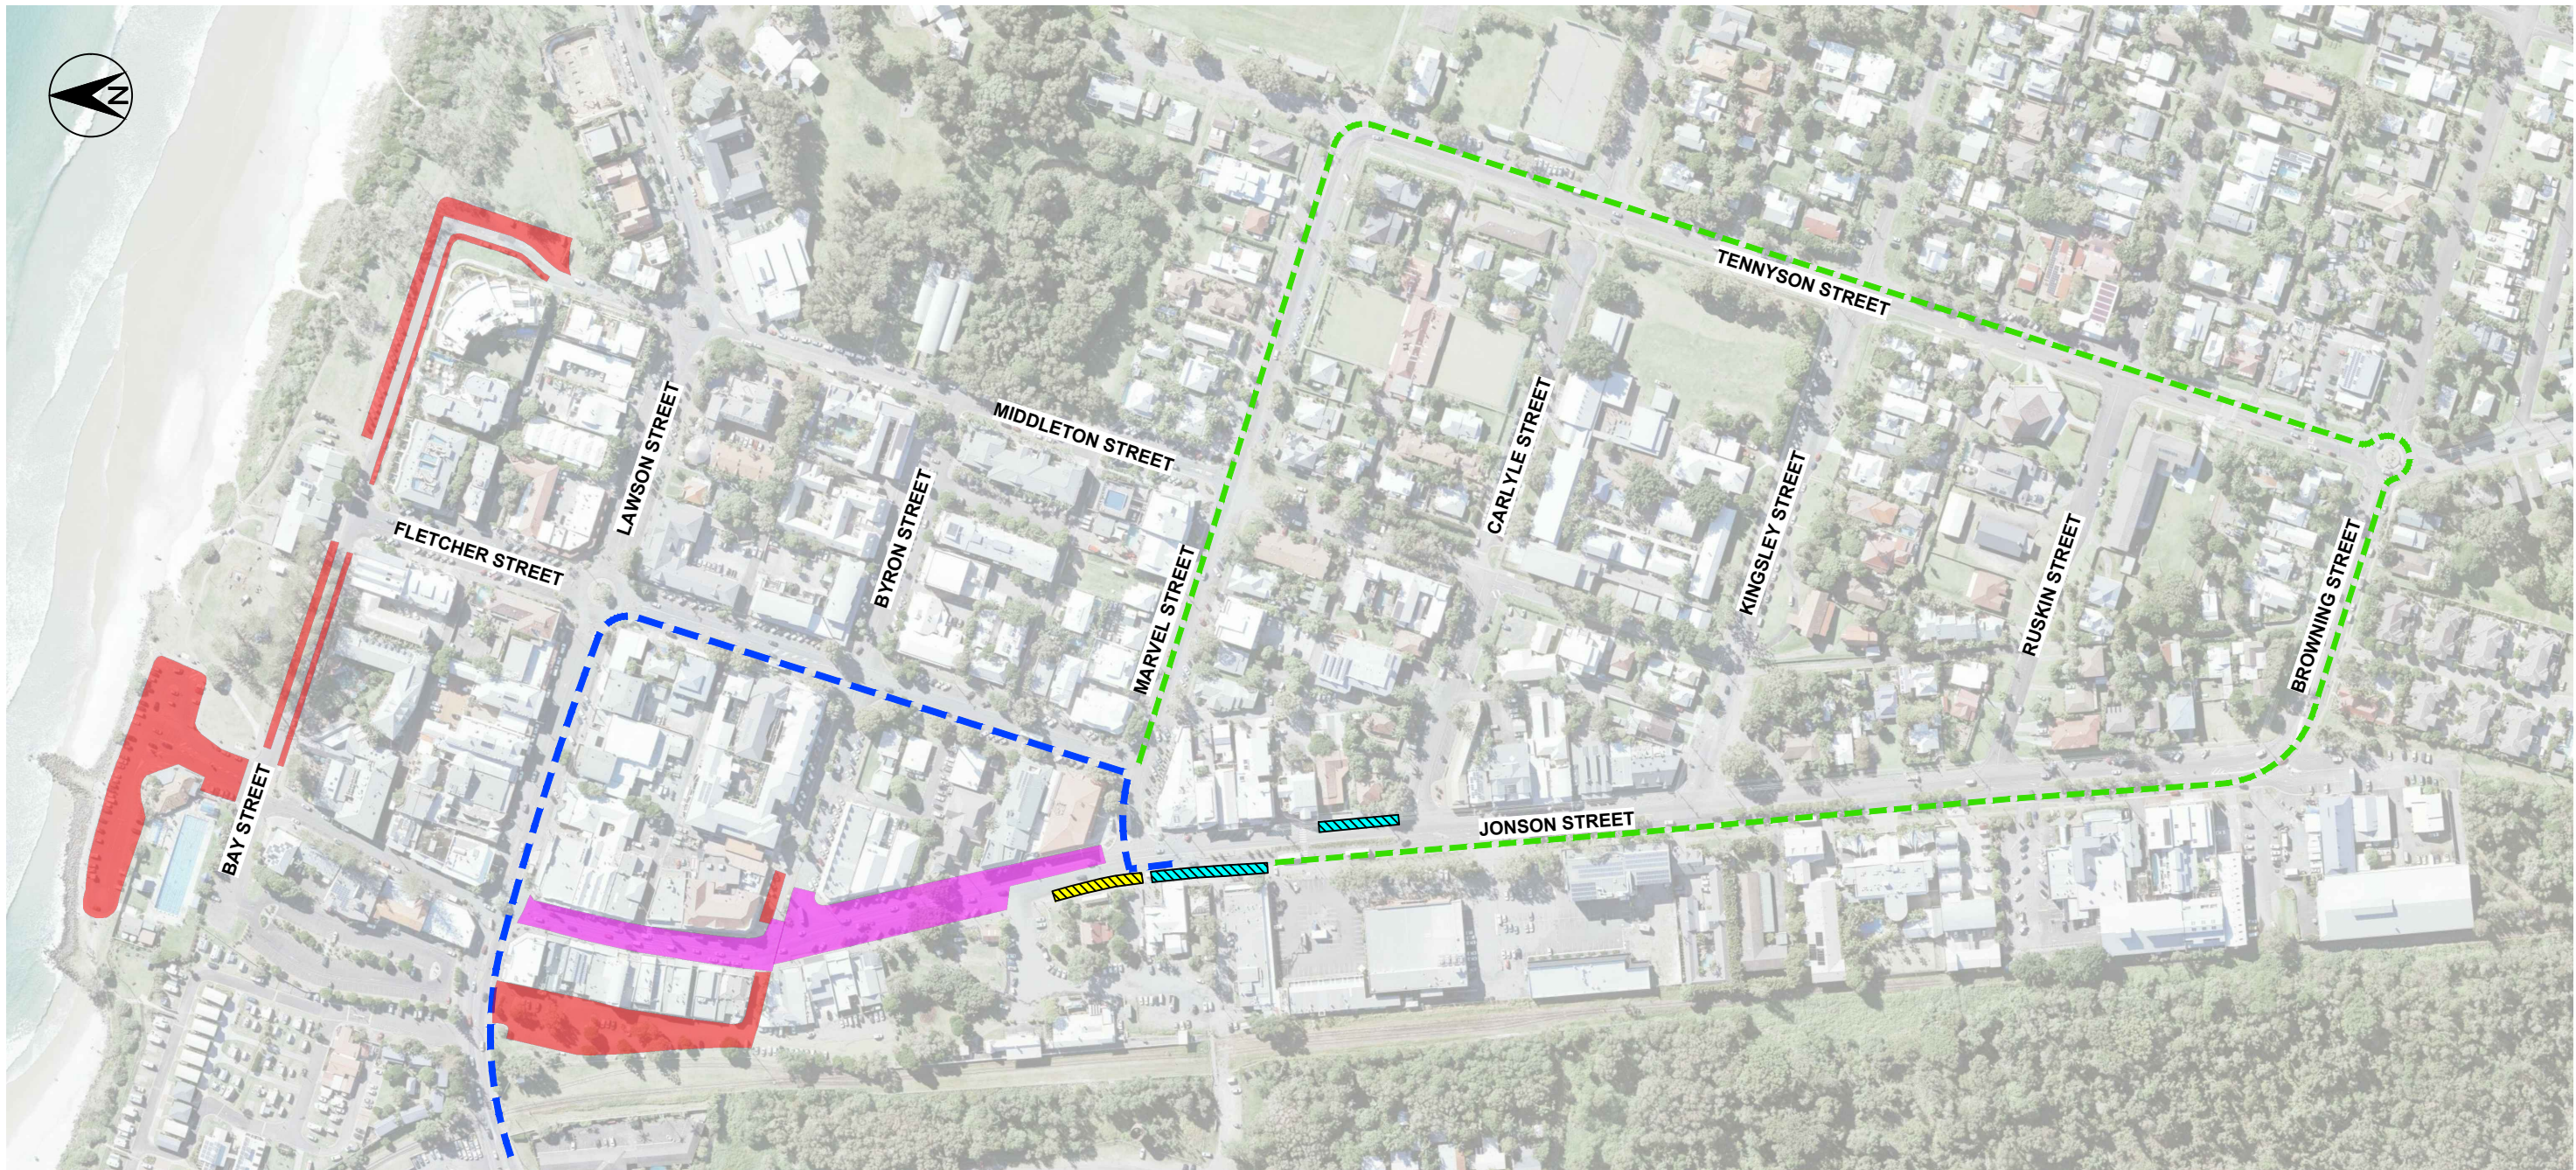

LEGEND

- ROAD CLOSURE
- NO PARKING AREA
- TAXI ZONE
- BUS STOP
- THROUGH TRAFFIC DETOUR
- BUS ROUTE

1	PRELIMINARY ISSUE	J.B.	A.P.	12.09.19
ISSUE	AMENDMENT DETAILS	DRAWN	CHECK	DATE


ACAD FILE No:

INFRASTRUCTURE SERVICES
 COUNCIL OFFICES
 70-90 STATION STREET,
 MULLUMBIMBY NSW 2482.
 PHONE 02 66267000
 FAX 02 66843018
 WEBSITE www.byron.nsw.gov.au



APPROVED	DATE
DESIGNED	
DRAWN	J.B. 12.09.19
CHECKED	A.P. 12.09.19
HORIZONTAL DATUM	
VERTICAL DATUM	

PROJECT: NEW YEARS EVE 2019 BYRON BAY CBD		PROJECT NUMBER: 2686	
PLAN TITLE: ROAD CLOSURE AND DETOUR PLAN		DRAWING NUMBER	ISSUE
		2686-04	1

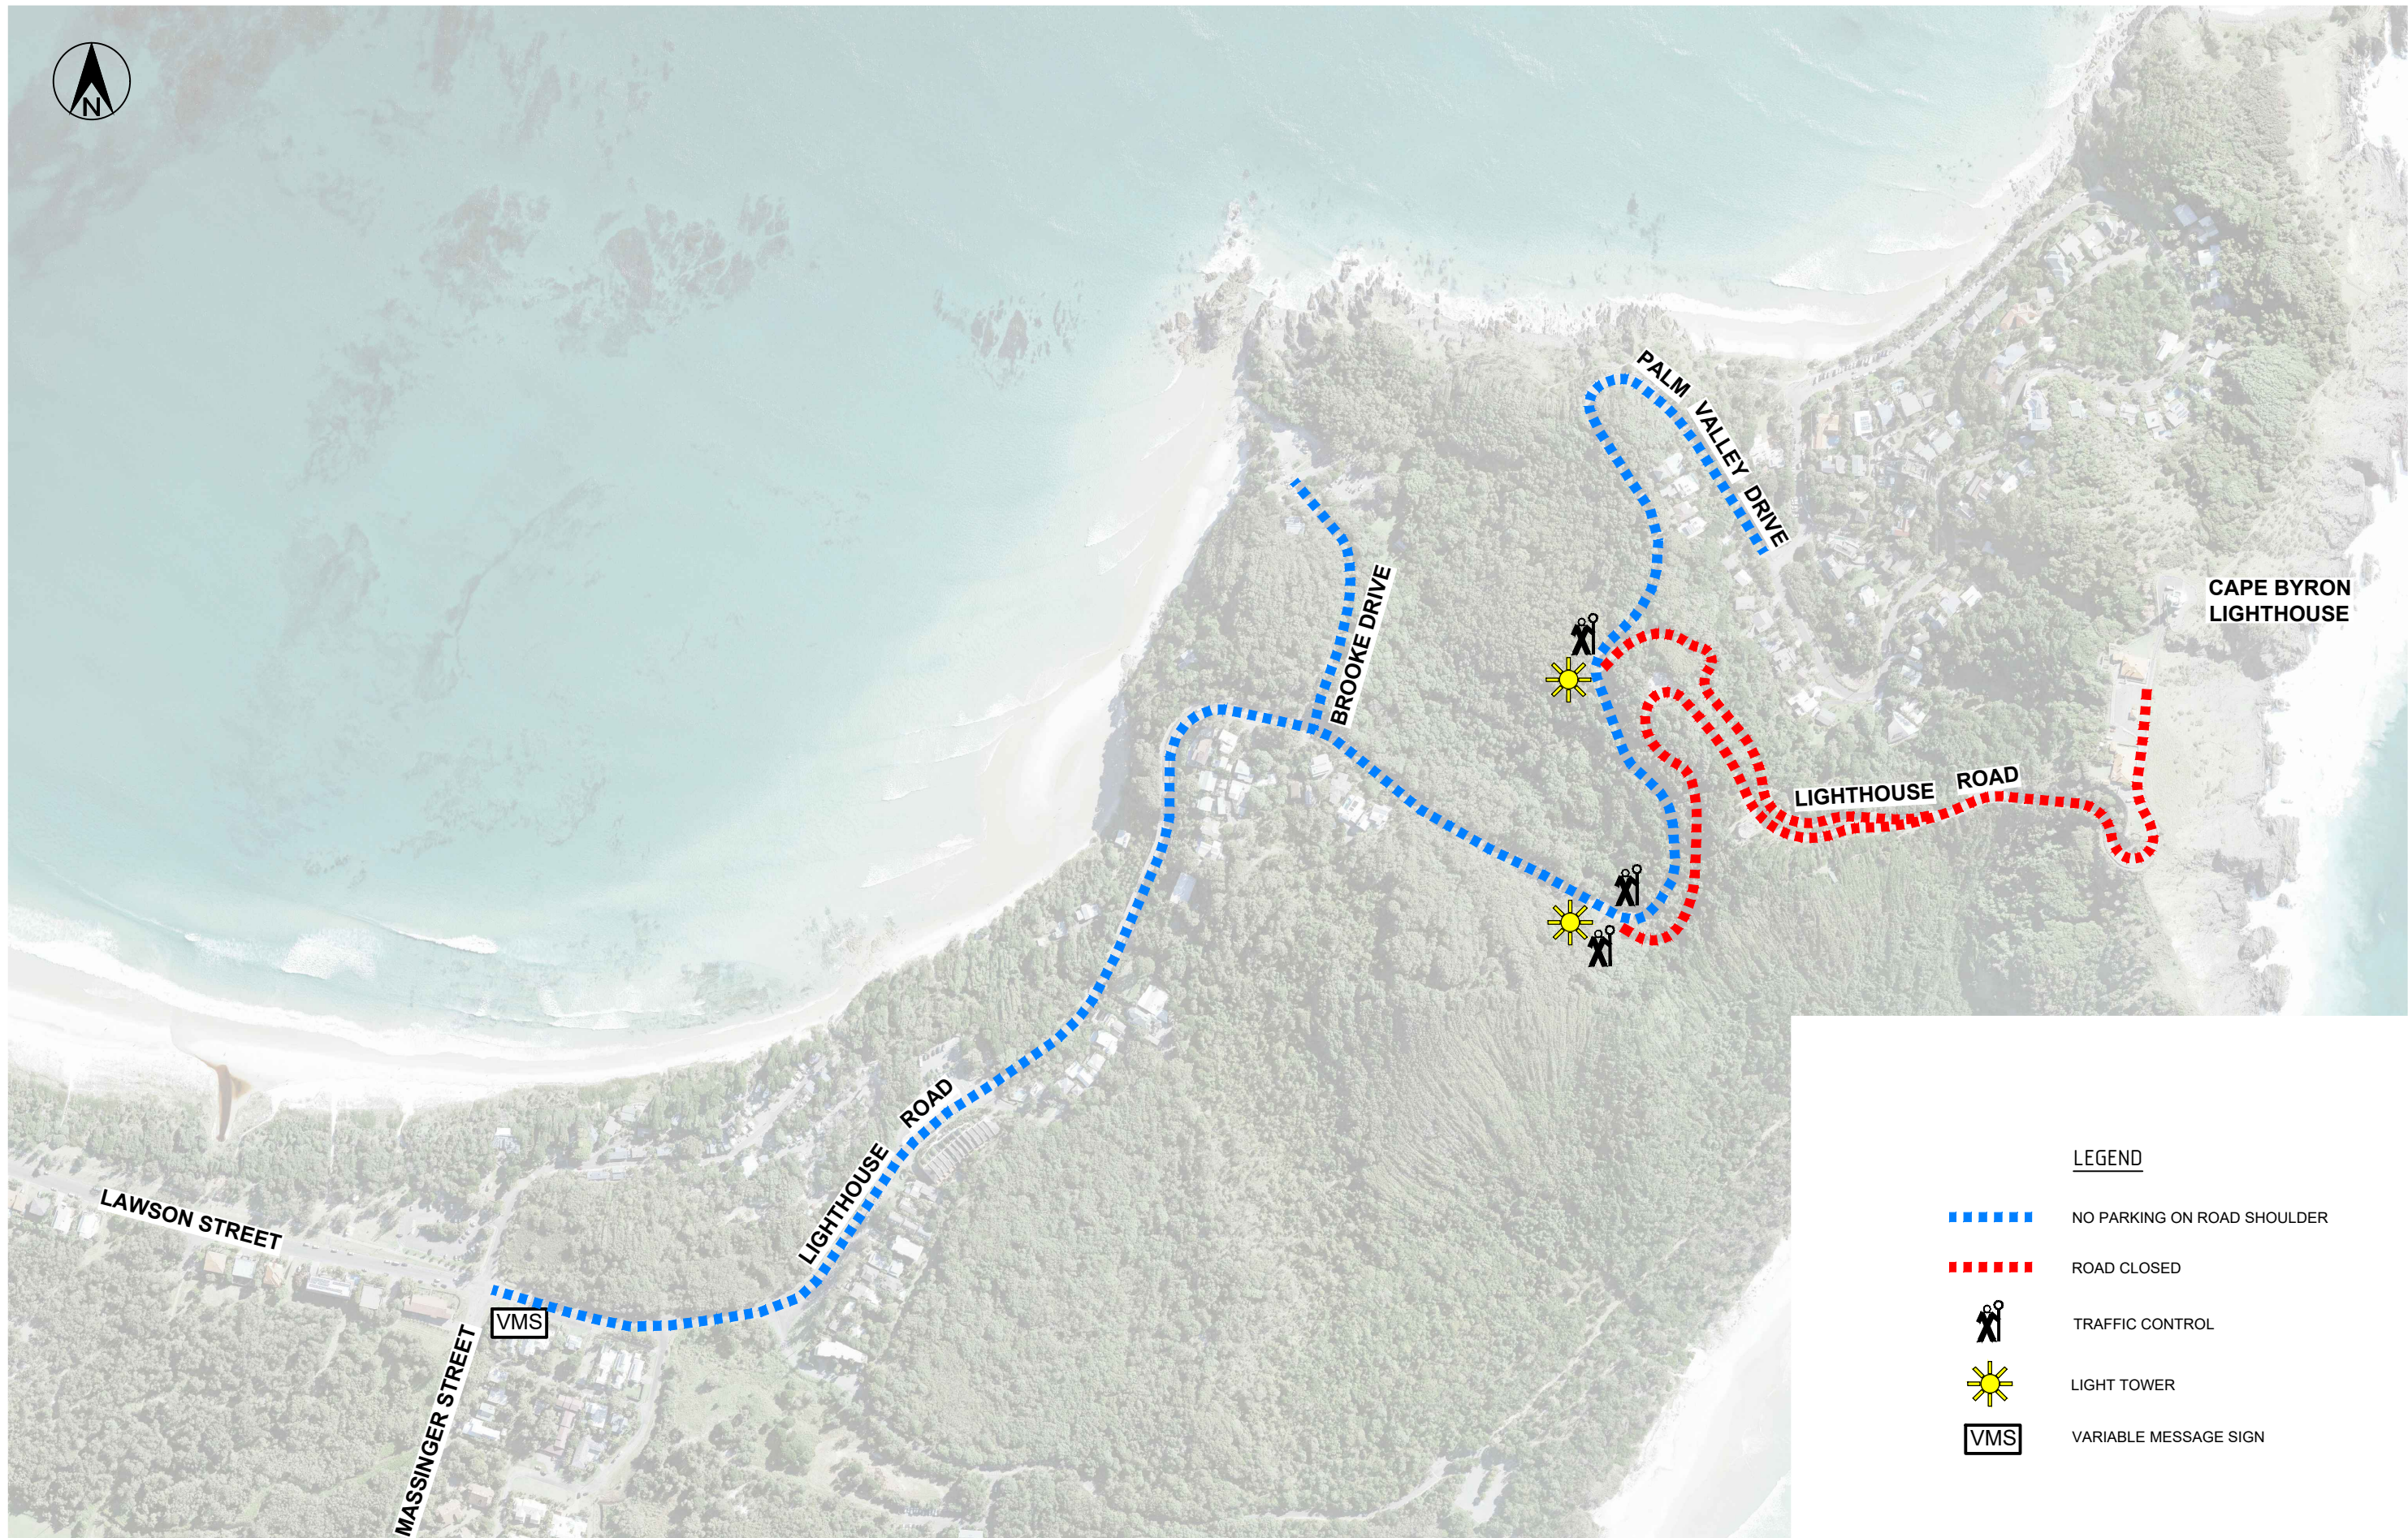


LEGEND

- NO PARKING ON ROAD SHOULDER
- ROAD CLOSED
- TRAFFIC CONTROL
- LIGHT TOWER
- VARIABLE MESSAGE SIGN

1	CONSTRUCTION ISSUE	J.B.	A.P.	12.09.19
ISSUE	AMENDMENT DETAILS	DRAWN	CHECK	DATE

ACAD FILE No:

 

INFRASTRUCTURE SERVICES
COUNCIL OFFICES
70-90 STATION STREET,
MULLUMBIMBY NSW 2482.
PHONE 02 66267000
FAX 02 66843018
WEBSITE www.byron.nsw.gov.au



APPROVED DATE


DESIGNED		
DRAWN	J.B.	12.09.19
CHECKED	A.P.	12.09.19
HORIZONTAL DATUM		
VERTICAL DATUM		

PROJECT: NEW YEARS EVE 2019 BYRON BAY CBD		PROJECT NUMBER: 2686	
PLAN TITLE: FIRST SUN TRAFFIC CONTROL PLAN 23:00 31/12/2019 - 08:00 01/01/2020		DRAWING NUMBER 2686-05	ISSUE 1

TRAFFIC CONTROL DUTIES FOR 27/12/19 - 03/01/20 (09:00 - 17:00)			
TC	START	FINISH	DUTIES
A, B, C, D, E, F	09:00	17:00	PEDESTRIAN MANAGEMENT

LEGEND

 TRAFFIC CONTROL x 6

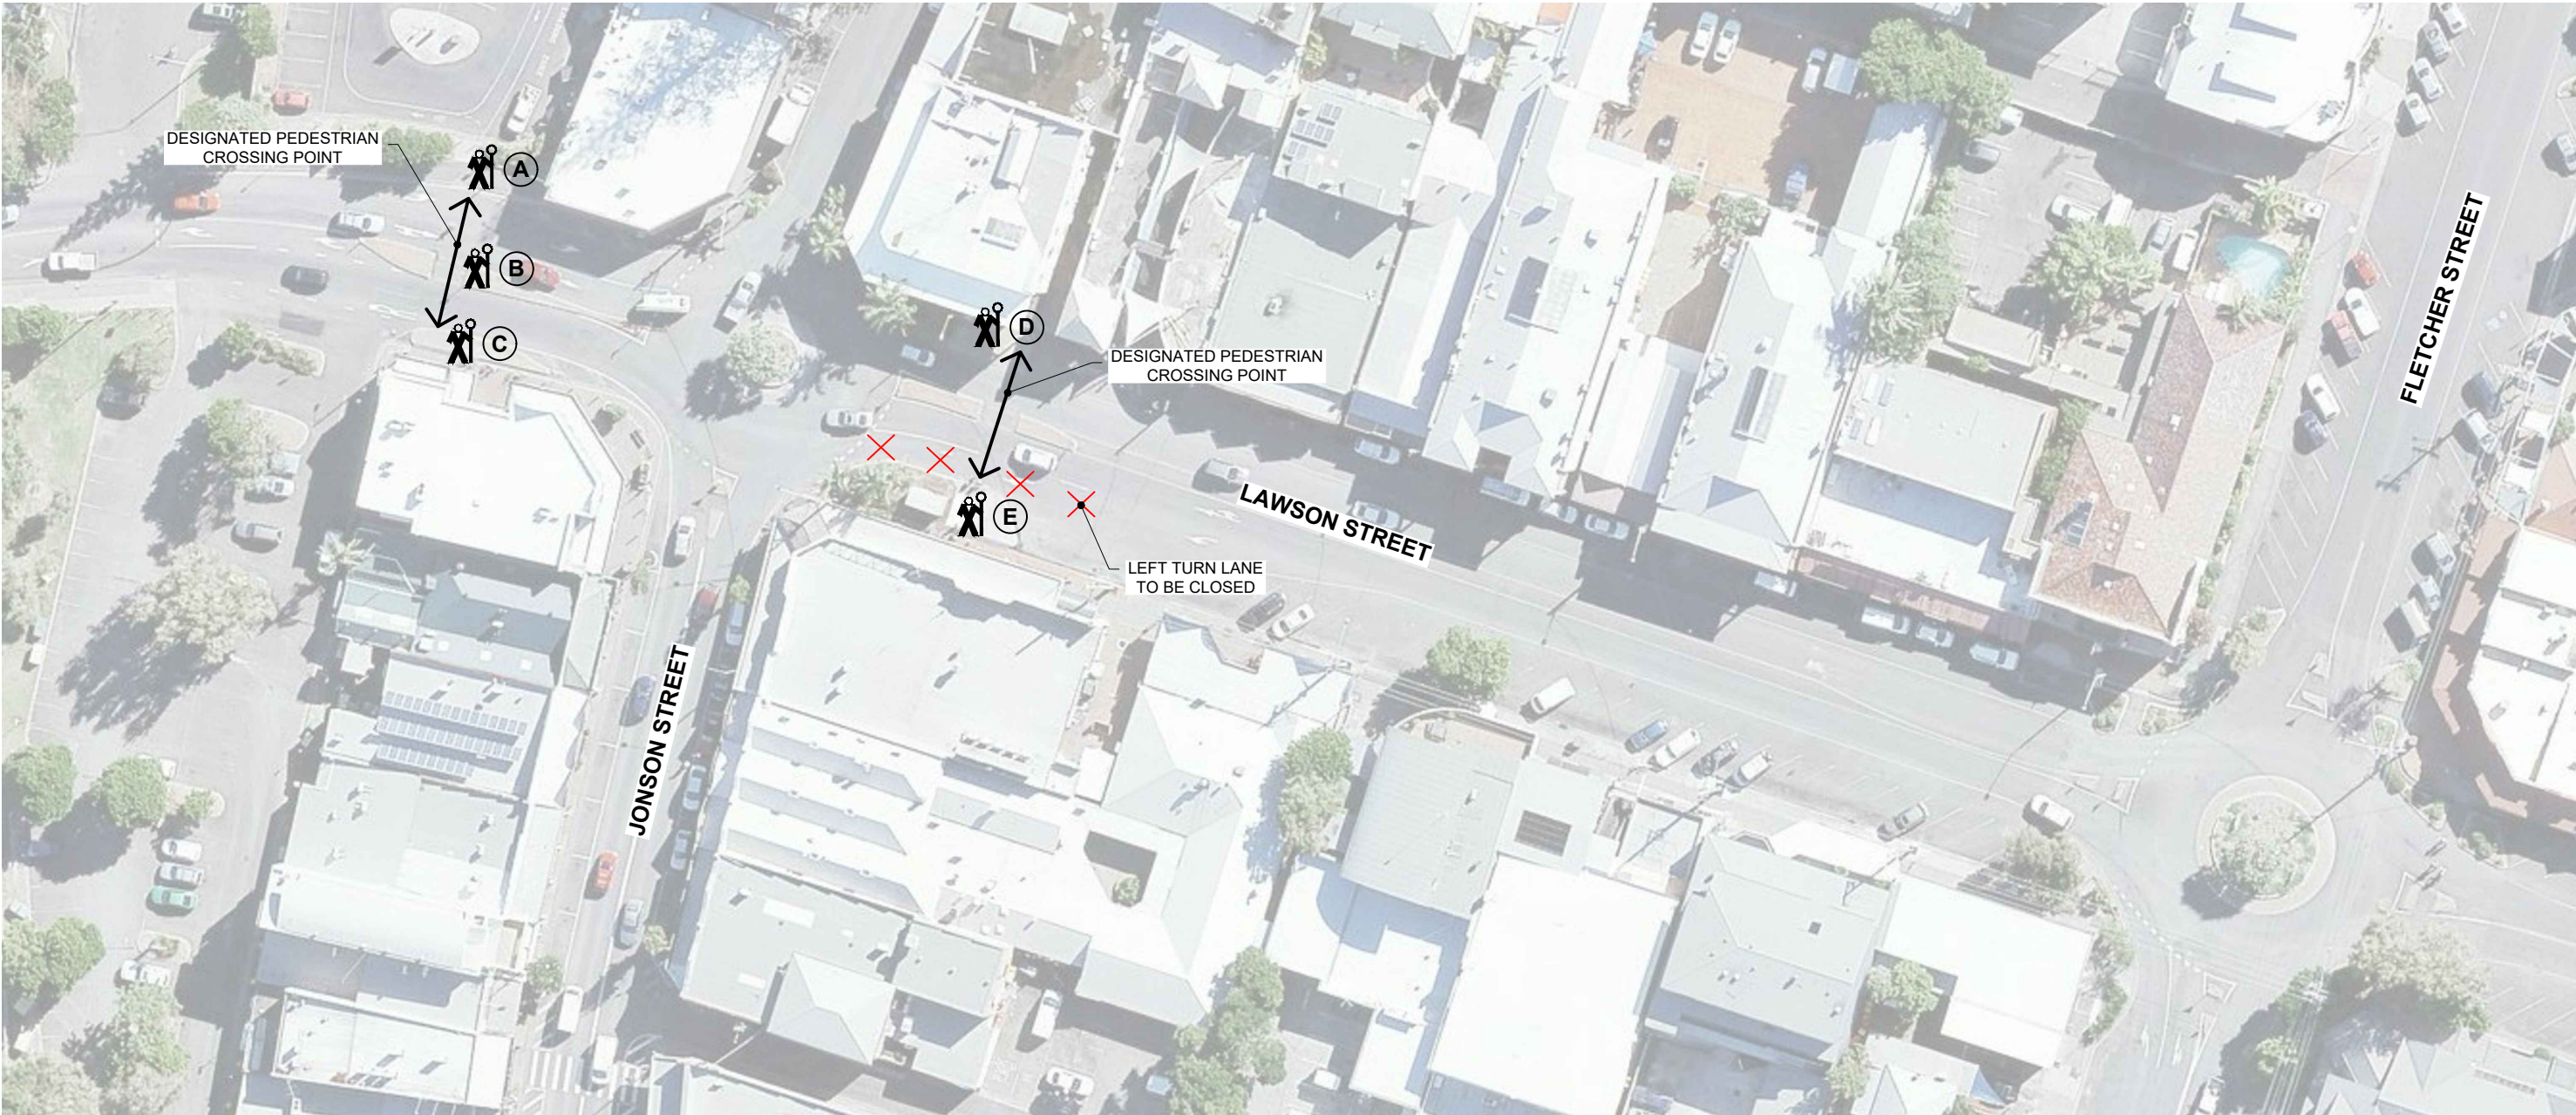

1	PRELIMINARY ISSUE	J.B.	A.P.	12.09.19
ISSUE	AMENDMENT DETAILS	DRAWN	CHECK	DATE

ACAD FILE No:

SCALE: A1 SHEET 1:200, A3 SHEET 1:400
0 2 4 8 12 16 20 m

INFRASTRUCTURE SERVICES
COUNCIL OFFICES
70-90 STATION STREET,
MULLUMBIMBY NSW 2482.
PHONE 02 66267000
FAX 02 66843018
WEBSITE www.byron.nsw.gov.au



APPROVED DATE

DESIGNED		
DRAWN	J.B.	12.09.19
CHECKED	A.P.	12.09.19
HORIZONTAL DATUM		
VERTICAL DATUM		

PROJECT: NEW YEARS EVE 2019 BYRON BAY CBD		PROJECT NUMBER: 2686	
PLAN TITLE: INTERSECTION LAWSON AND JONSON STREET MANAGEMENT PLAN (SCHOOL HOLIDAYS) 27/12/19 - 03/01/20 (09:00 - 17:00)		DRAWING NUMBER	ISSUE
		2686-06	1