



BAY LANE POP UP EVENT AREA CONCEPT PLAN

SCALE 1:200 (A3)

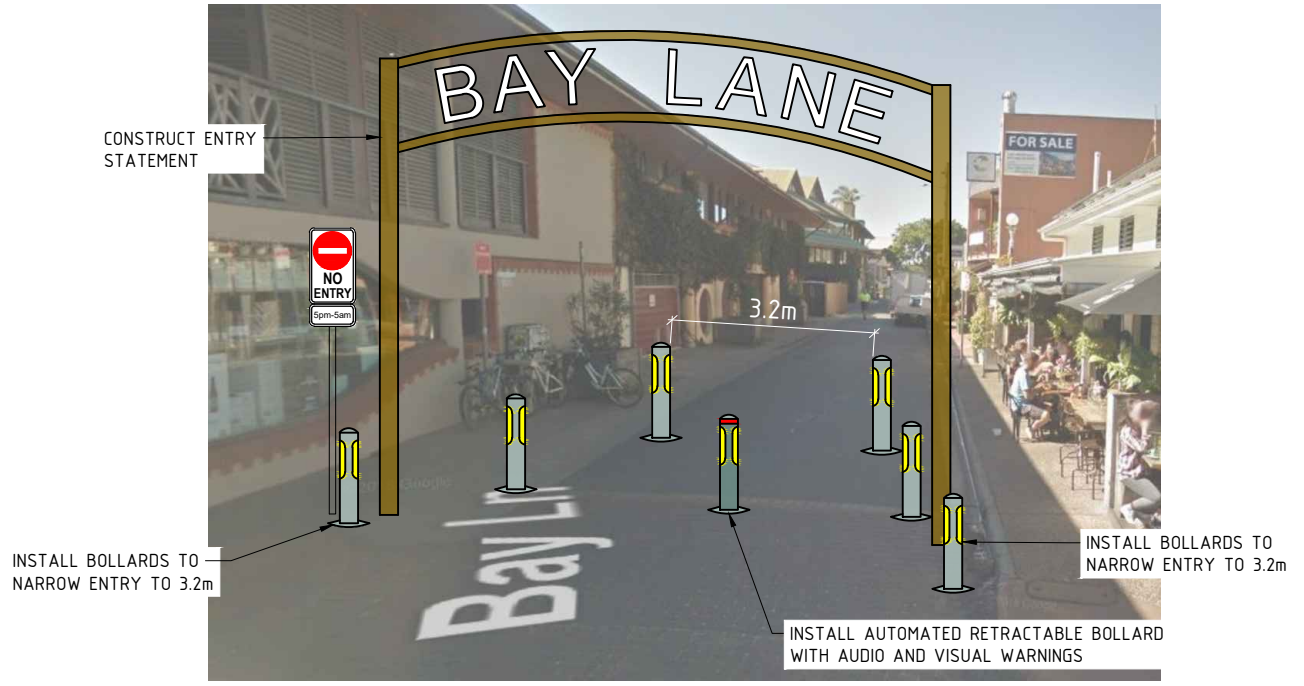

BAY LANE BOLLARDS AND ENTRY STATEMENT

CONCEPT
NOT FOR CONSTRUCTION

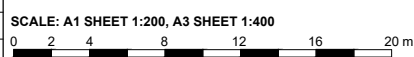

INFRASTRUCTURE SERVICES
COUNCIL OFFICES
70-90 STATION STREET,
MULLUMBIMBY NSW 2482.
PHONE 02 66267000
FAX 02 66843018
WEBSITE www.byron.nsw.gov.au



APPROVED ON BEHALF OF THE GENERAL MANAGER

..... DATE

DESIGNED	J.B./A.P.	15.10.19
DRAWN	J.B.	15.10.19
CHECKED	A.P.	15.10.19
HORIZONTAL DATUM	MGA	
VERTICAL DATUM	AHD	

PROJECT: **POP-UP EVENT AREA BAY LANE, BYRON BAY**

PLAN TITLE: **CONCEPT PLAN**

PROJECT NUMBER: **2758**

DRAWING NUMBER	ISSUE
2758-SK01	A

A	CONCEPT ISSUE	J.B.	A.P.	15.10.19
ISSUE	AMENDMENT DETAILS	DRAWN	CHECK	DATE

USE FIGURED DIMENSIONS ONLY. DO NOT SCALE.

ACAD FILE No: