


**TABLE 4.2**  
**VALUE OF DIMENSION D**

Speed of traffic km/h	Dimension D m
45 or less	0 to 5
46 to 55	15
56 to 65	45
Greater than 65	Equal to speed of traffic, in km/h

Table: Source AS1742.3-2009

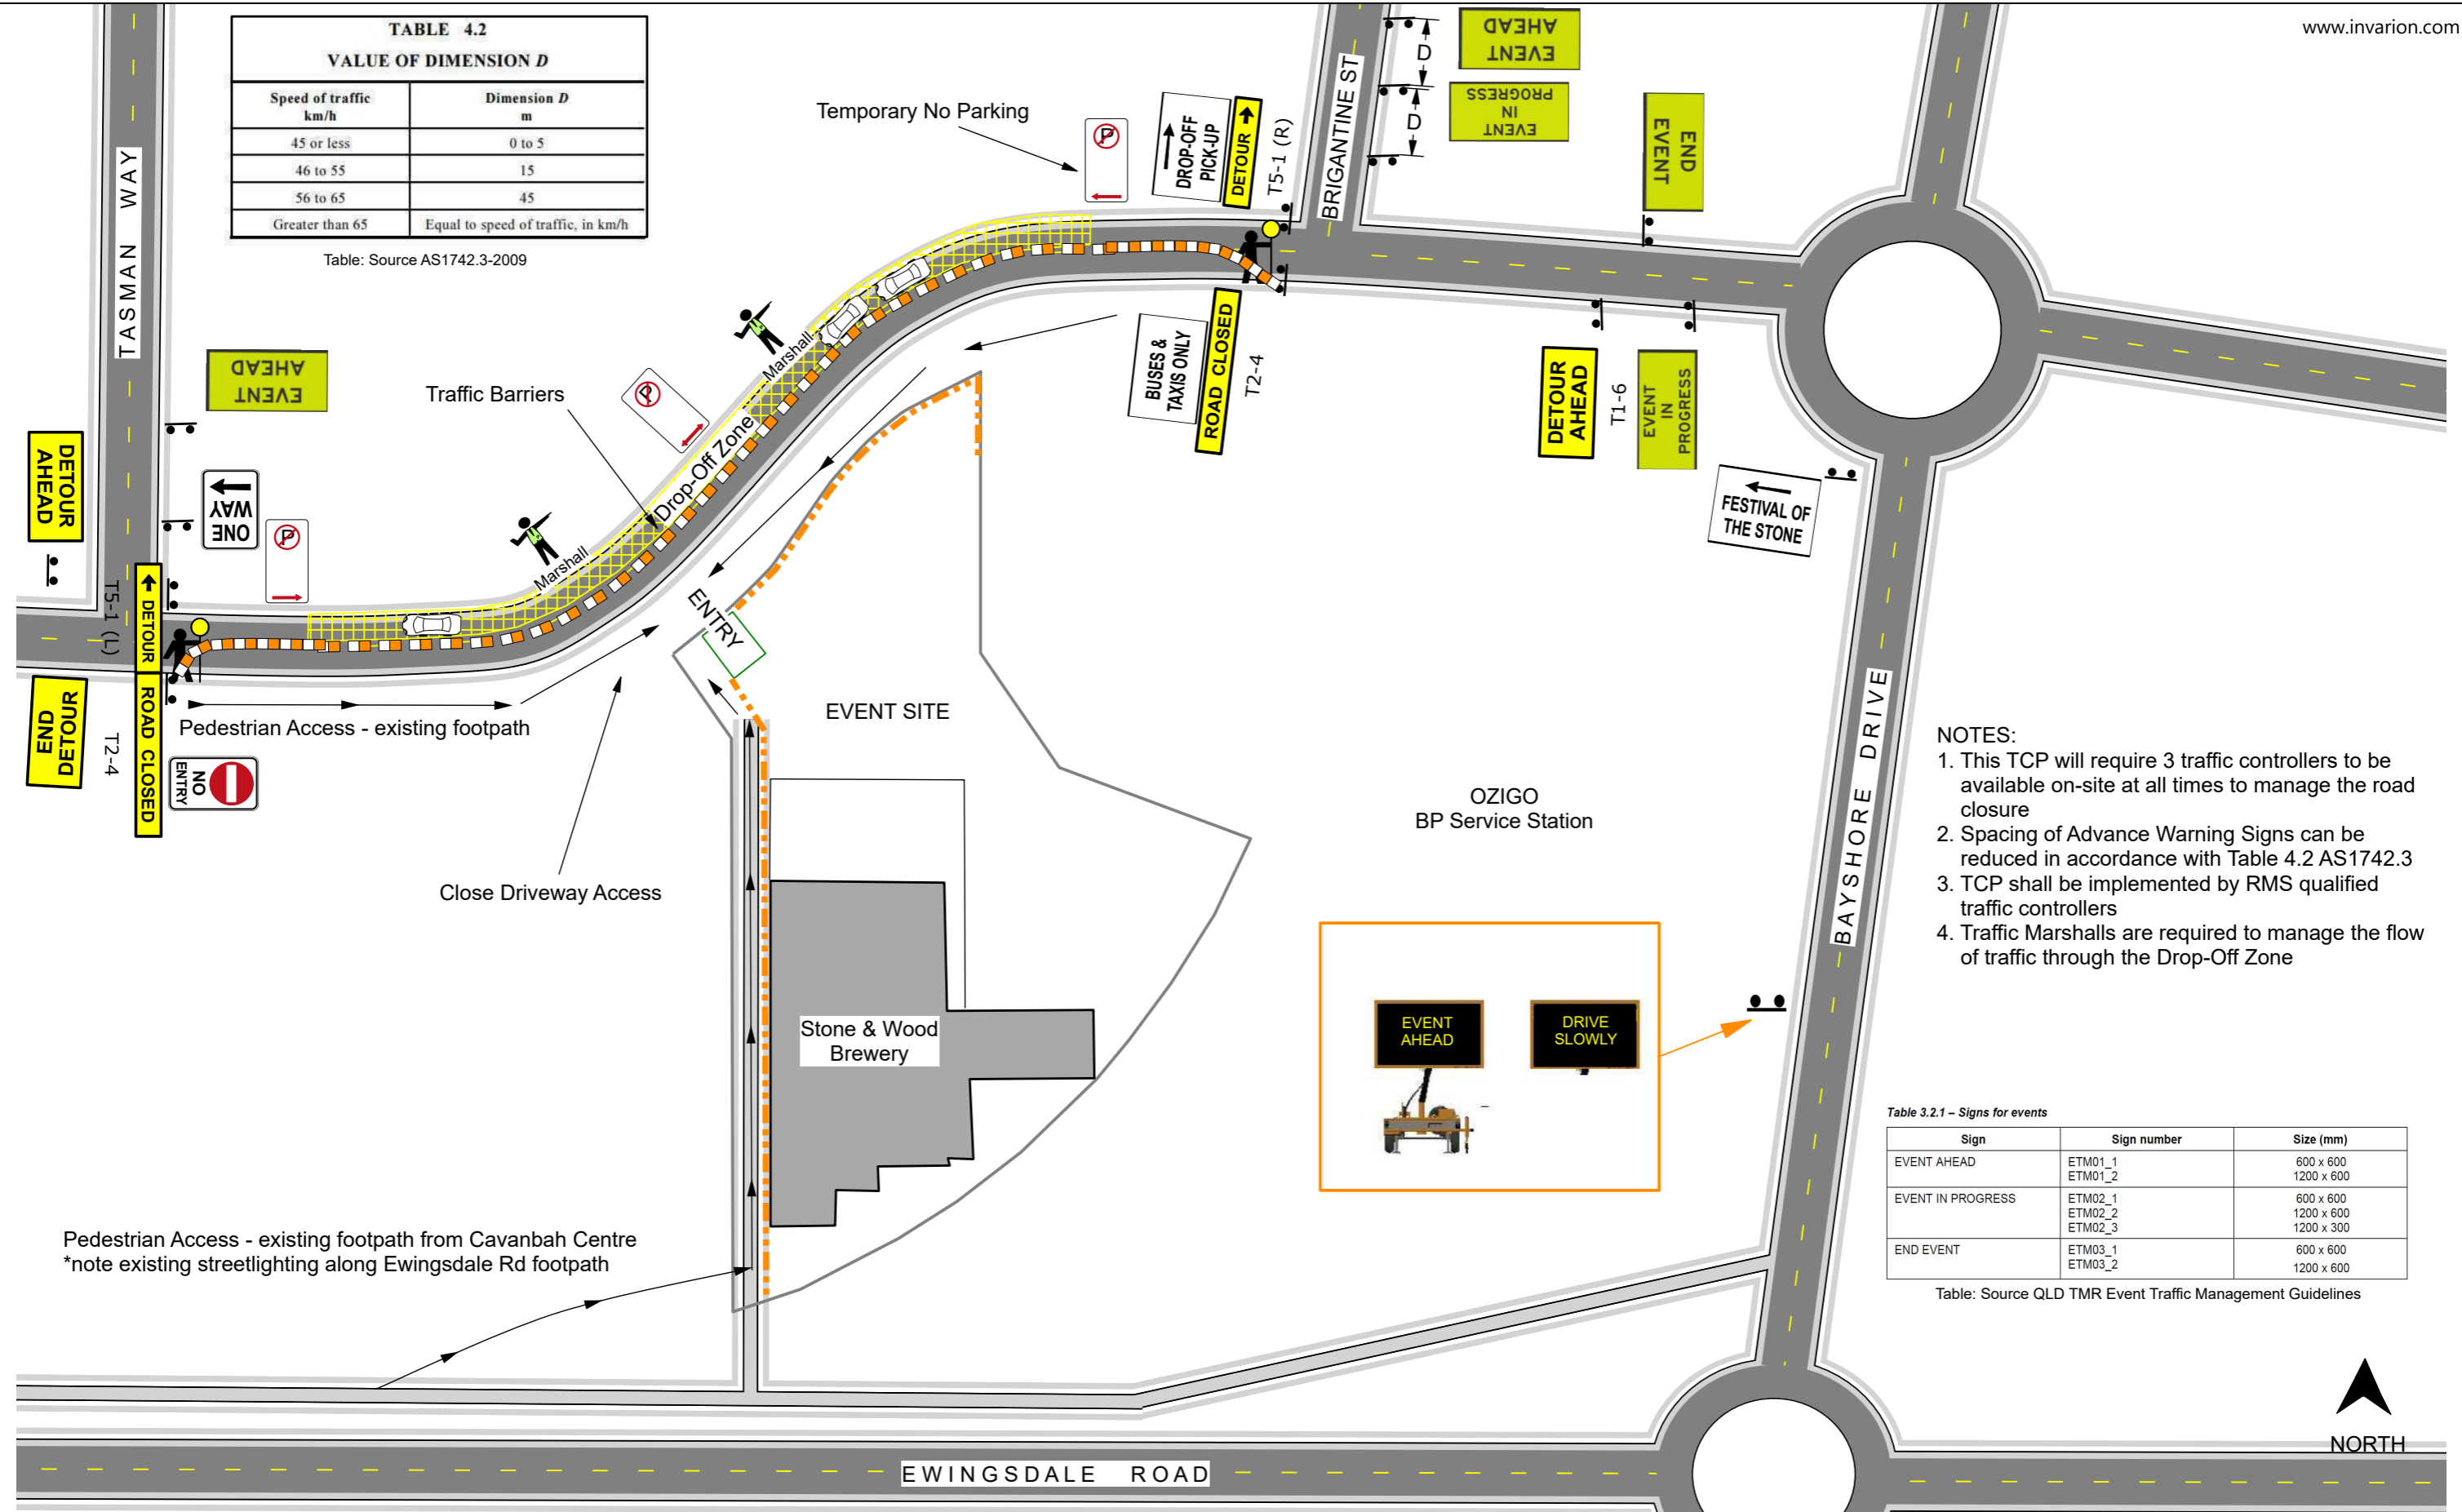

- NOTES:**
1. This TCP will require 3 traffic controllers to be available on-site at all times to manage the road closure
  2. Spacing of Advance Warning Signs can be reduced in accordance with Table 4.2 AS1742.3
  3. TCP shall be implemented by RMS qualified traffic controllers
  4. Traffic Marshalls are required to manage the flow of traffic through the Drop-Off Zone

Table 3.2.1 - Signs for events

Sign	Sign number	Size (mm)
EVENT AHEAD	ETM01_1	600 x 600
	ETM01_2	1200 x 600
EVENT IN PROGRESS	ETM02_1	600 x 600
	ETM02_2	1200 x 600
	ETM02_3	1200 x 300
END EVENT	ETM03_1	600 x 600
	ETM03_2	1200 x 600

Table: Source QLD TMR Event Traffic Management Guidelines

Pedestrian Access - existing footpath from Cavanbah Centre  
\*note existing streetlighting along Ewingsdale Rd footpath

Rev	Revision Description	BY	DATE
0	ISSUE FOR APPROVAL	HK	8/5/2019
1	ISSUE FOR APPROVAL	HK	1/11/2019

THIS DRAWING IS CONFIDENTIAL AND IS THE PROPERTY OF GREG ALDERSON AND ASSOCIATES. IT MUST NOT BE DISCLOSED TO A THIRD PARTY, REPRODUCED, COPIED, OR LENT WITHOUT THE WRITTEN CONSENT OF THE PROPRIETOR.

DO NOT SCALE DRAWINGS

**Greg Alderson Associates**  
 ABN 58 594 160 789  
 43 Main Street Clunes NSW 2480  
 Ph: 02 6629 1552  
 Email: office@aldersonassociates.com.au  
 www.aldersonassociates.com.au

Client: **STONE & WOOD**


Title: **TRAFFIC CONTROL PLAN - EVENT HOURS**

Project: **FESTIVAL OF THE STONE 2020**

**ISSUE FOR APPROVAL**

Drawn: HK	Scale: N.T.S.	Issued: <b>Hayden Kress, BE (Civil)</b> <b>RMS Prepare a Work Zone TMP</b> <b>Card No.: 0041737523</b> <b>Expiry: 30/05/2020</b>	Revision: <b>1</b>
Job Number: 19337	Drawing Number: 19337-TCP01		



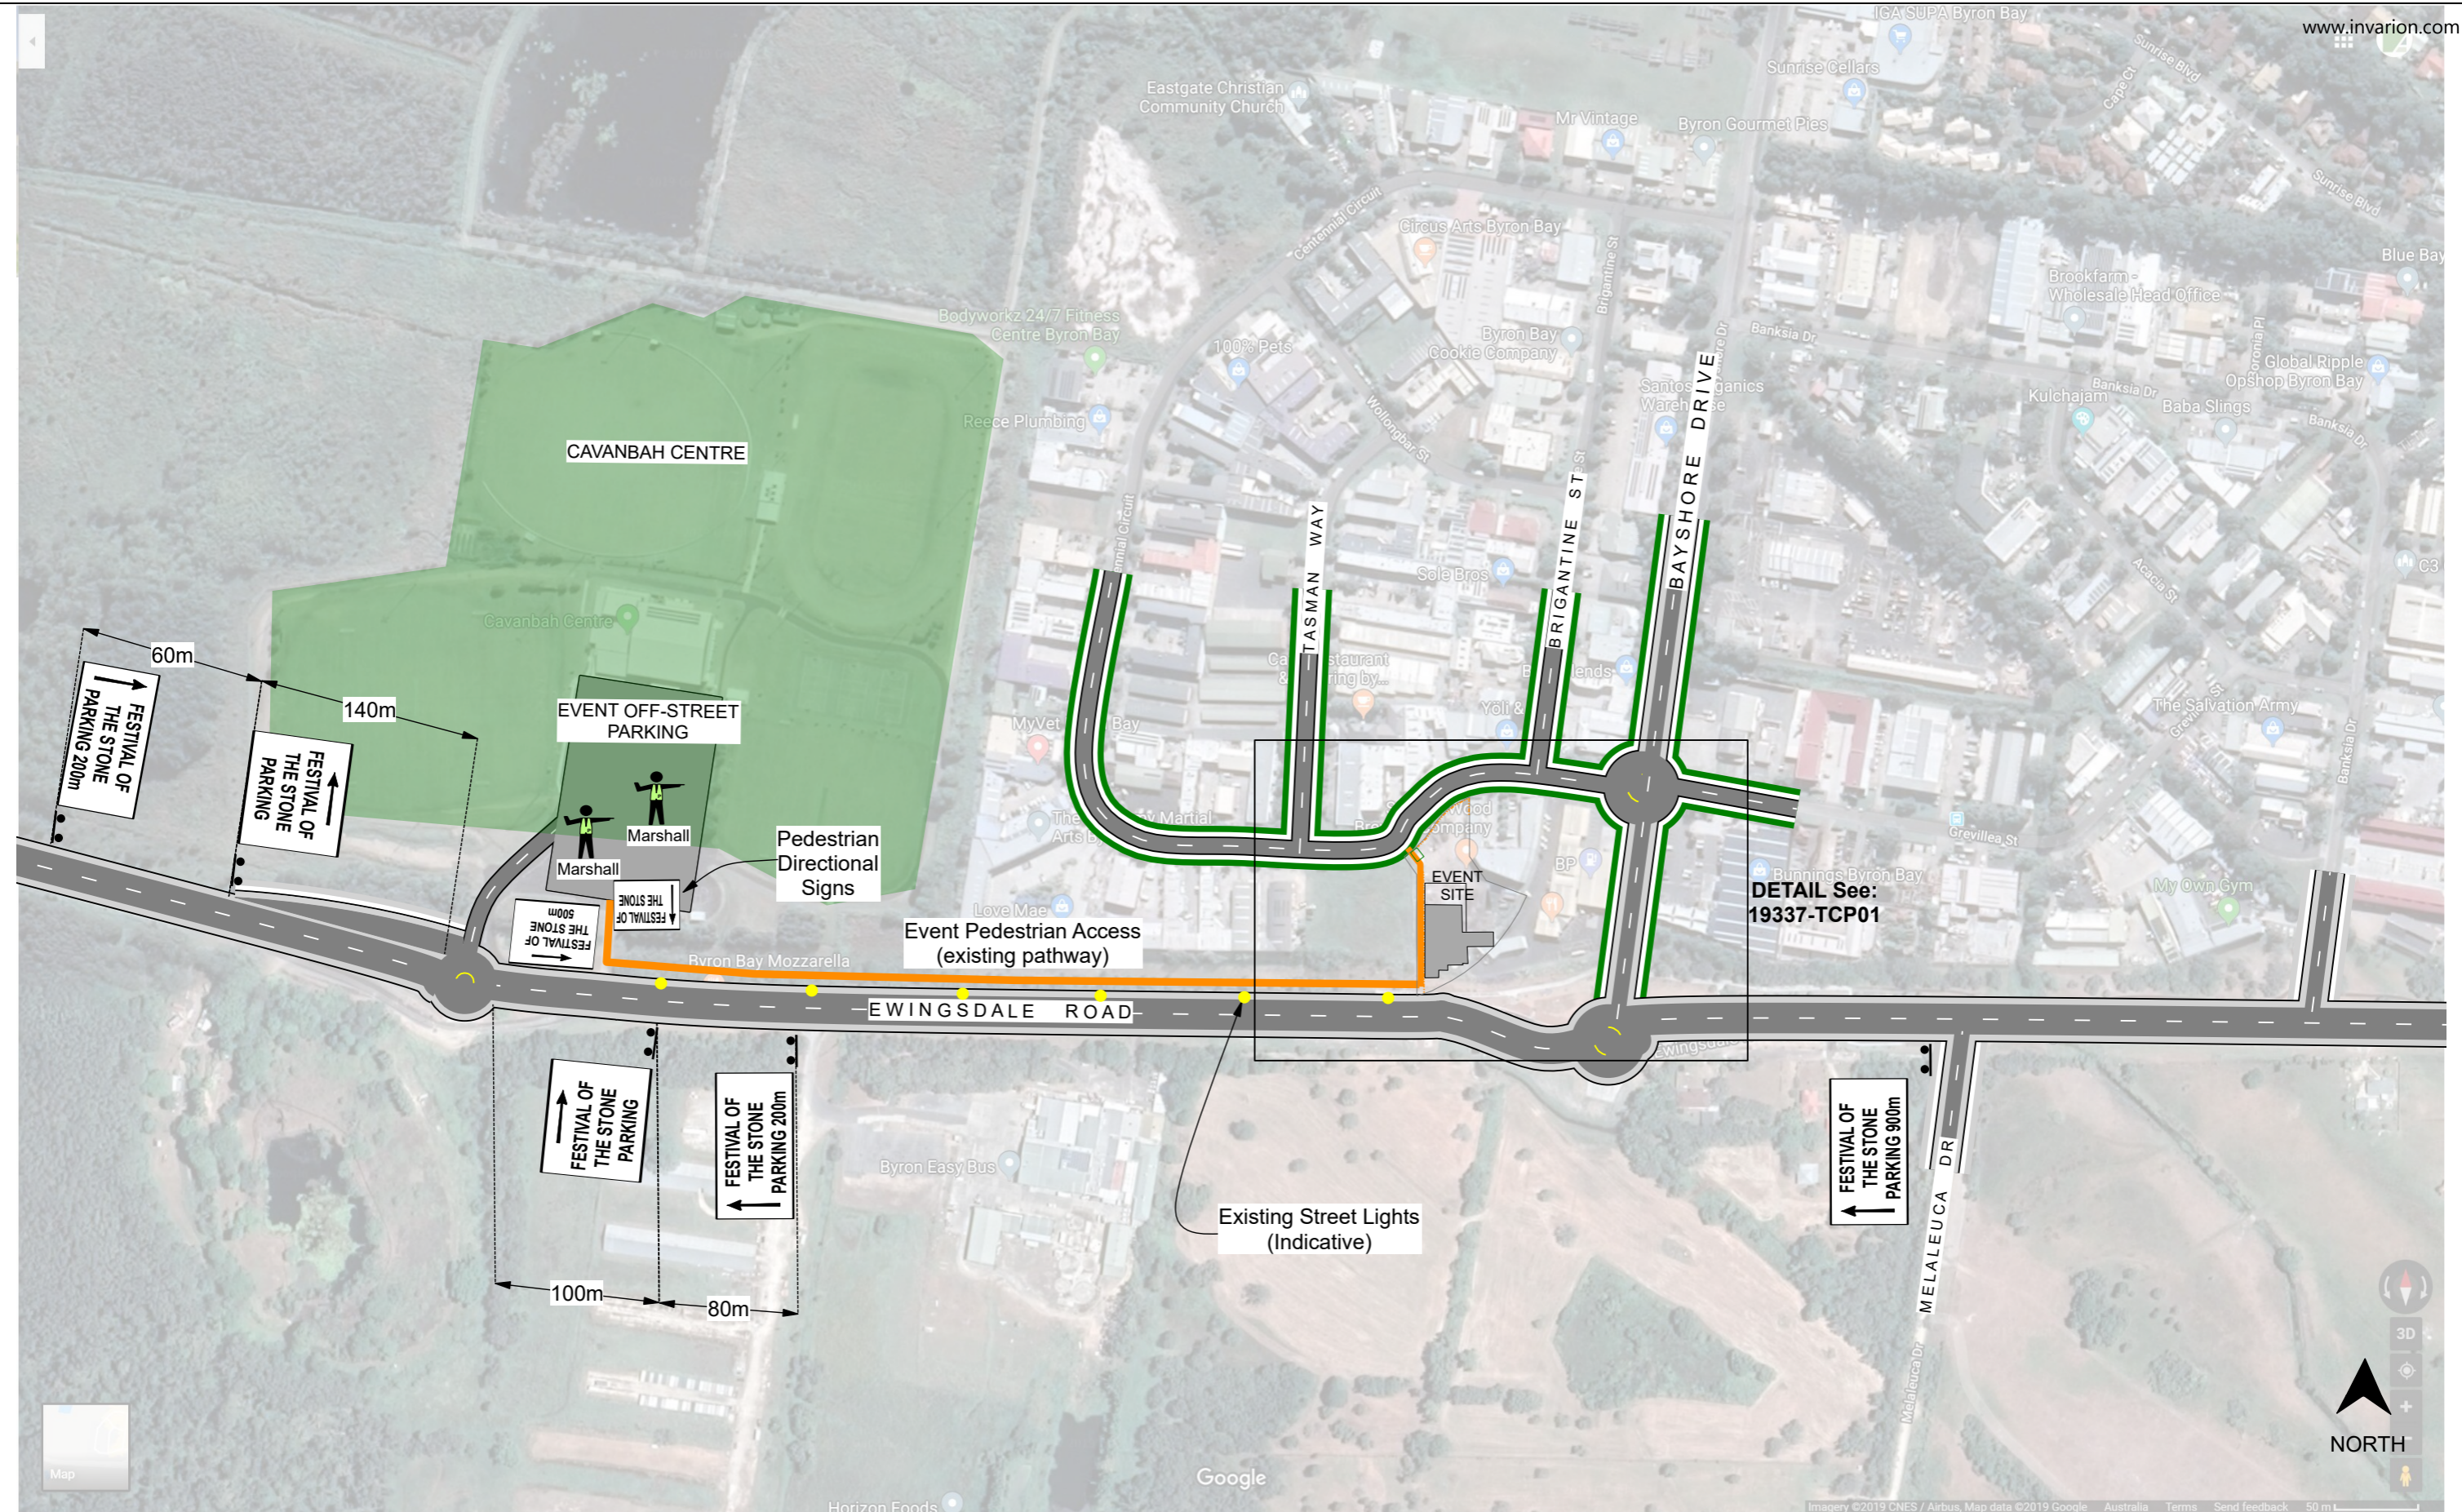


Rev	Revision Description	BY	DATE
0	ISSUE FOR APPROVAL	HK	8/5/2019
1	ISSUE FOR APPROVAL	HK	1/11/2019

THIS DRAWING IS CONFIDENTIAL AND IS THE PROPERTY OF GREG ALDERSON AND ASSOCIATES. IT MUST NOT BE DISCLOSED TO A THIRD PARTY, REPRODUCED, COPIED, OR LENT WITHOUT THE WRITTEN CONSENT OF THE PROPRIETOR.

DO NOT SCALE DRAWINGS

**Greg Alderson Associates**  
 ABN 58 594 160 789  
 43 Main Street Clunes NSW 2480  
 Ph: 02 6629 1552  
 Email: office@aldersonassociates.com.au  
 www.aldersonassociates.com.au

Client:




Title:  
**TCP - EVENT PARKING DIRECTIONAL SIGNAGE**

Project:  
**FESTIVAL OF THE STONE 2020**

ISSUE FOR APPROVAL			
Drawn: HK	Scale: N.T.S.	Issued: <b>Hayden Kress, BE (Civil)</b> <b>RMS Prepare a Work Zone TMP</b> <b>Card No.: 0041737523</b> <b>Expiry: 30/05/2020</b>	Revision: <b>1</b>
Job Number: 19337	Drawing Number: 19337-TCP02		



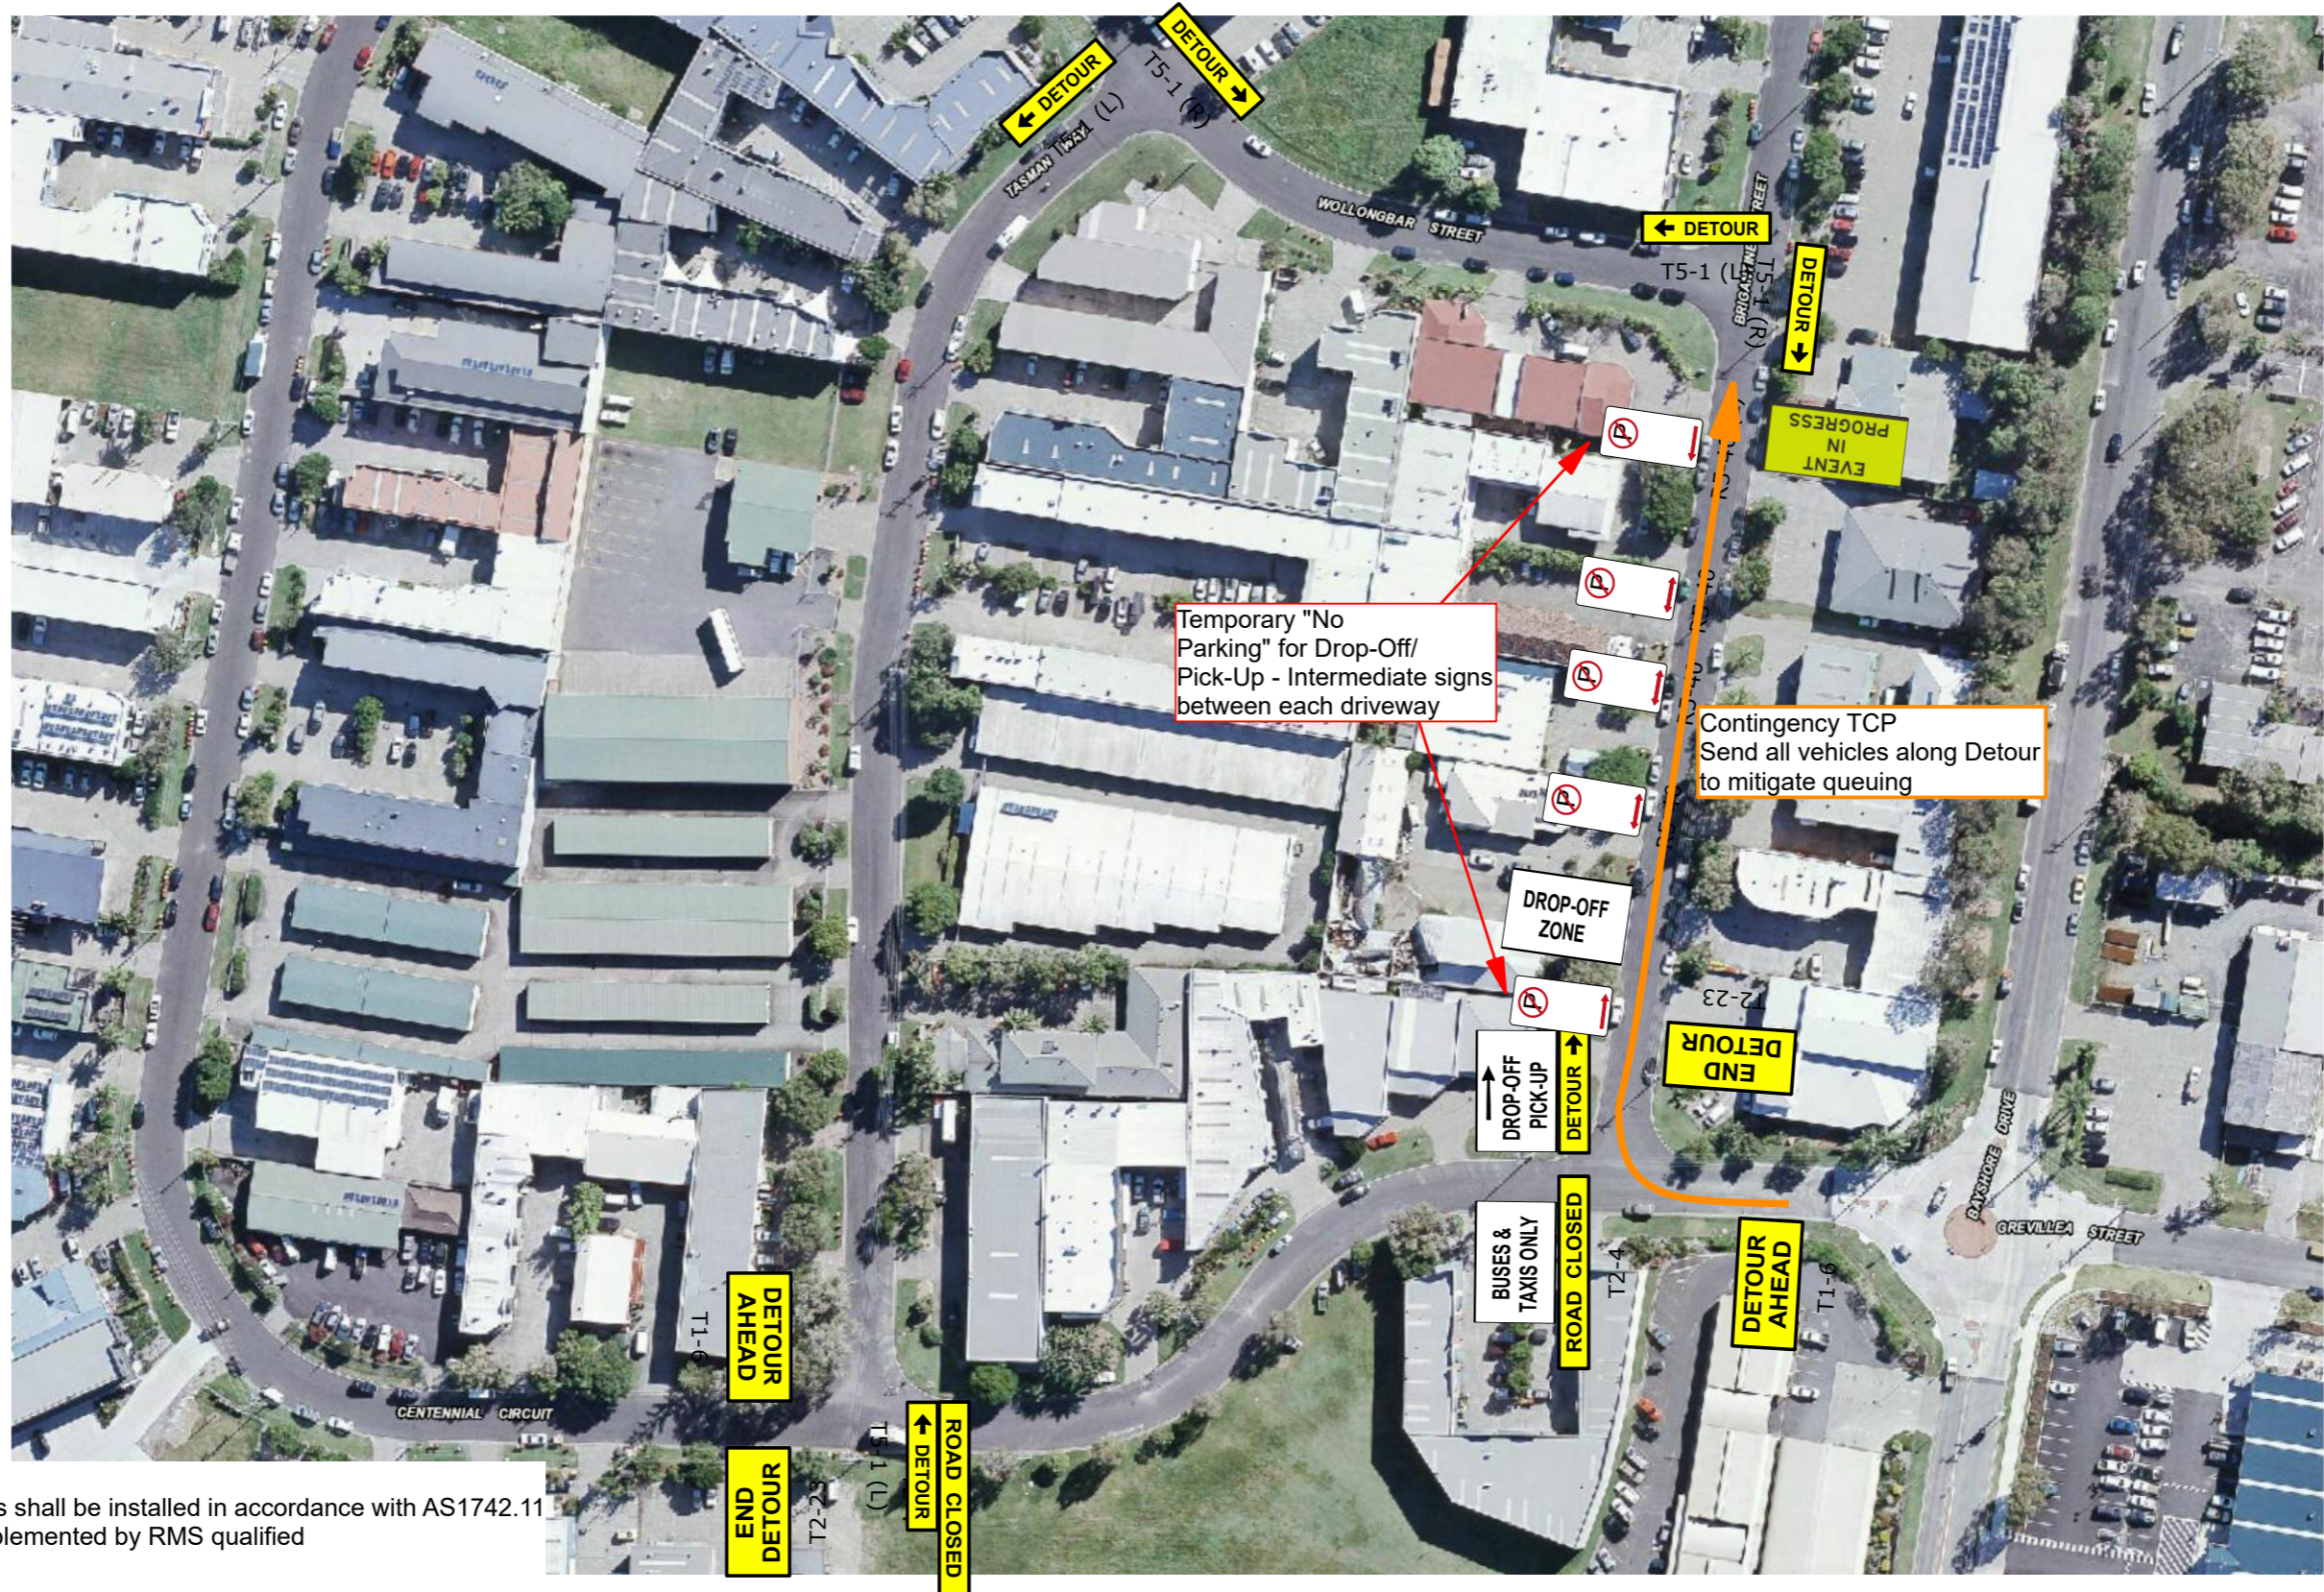

- NOTES:
1. No Parking Signs shall be installed in accordance with AS1742.11
  2. TCP shall be implemented by RMS qualified traffic controllers



Rev	Revision Description	BY	DATE
0	ISSUE FOR APPROVAL	HK	8/5/2019
1	ISSUE FOR APPROVAL	HK	4/11/2019

THIS DRAWING IS CONFIDENTIAL AND IS THE PROPERTY OF GREG ALDERSON AND ASSOCIATES. IT MUST NOT BE DISCLOSED TO A THIRD PARTY, REPRODUCED, COPIED, OR LENT WITHOUT THE WRITTEN CONSENT OF THE PROPRIETOR.

DO NOT SCALE DRAWINGS

**Greg Alderson Associates**  
 ABN 58 594 160 789  
 43 Main Street Clunes NSW 2480  
 Ph: 02 6629 1552  
 Email: office@aldersonassociates.com.au  
 www.aldersonassociates.com.au

Client: **STONE & WOOD**  
BYRON BAY AUSTRALIA

Title: **TCP - DETOUR/ DROP-OFF & CONTINGENCY**

Project: **FESTIVAL OF THE STONE 2019**

ISSUE FOR APPROVAL			
Drawn: HK	Scale: N.T.S.	Issued: <b>Hayden Kress, BE (Civil)</b>	Revision: 1
Job Number: 19337	Original Size: A3	<b>RMS Prepare a Work Zone TMP</b>	
Drawing Number: 19337-TCP03	Expiry: 30/05/2020	Card No.: 0041737523	