



CONTINUED ON SHEET 2

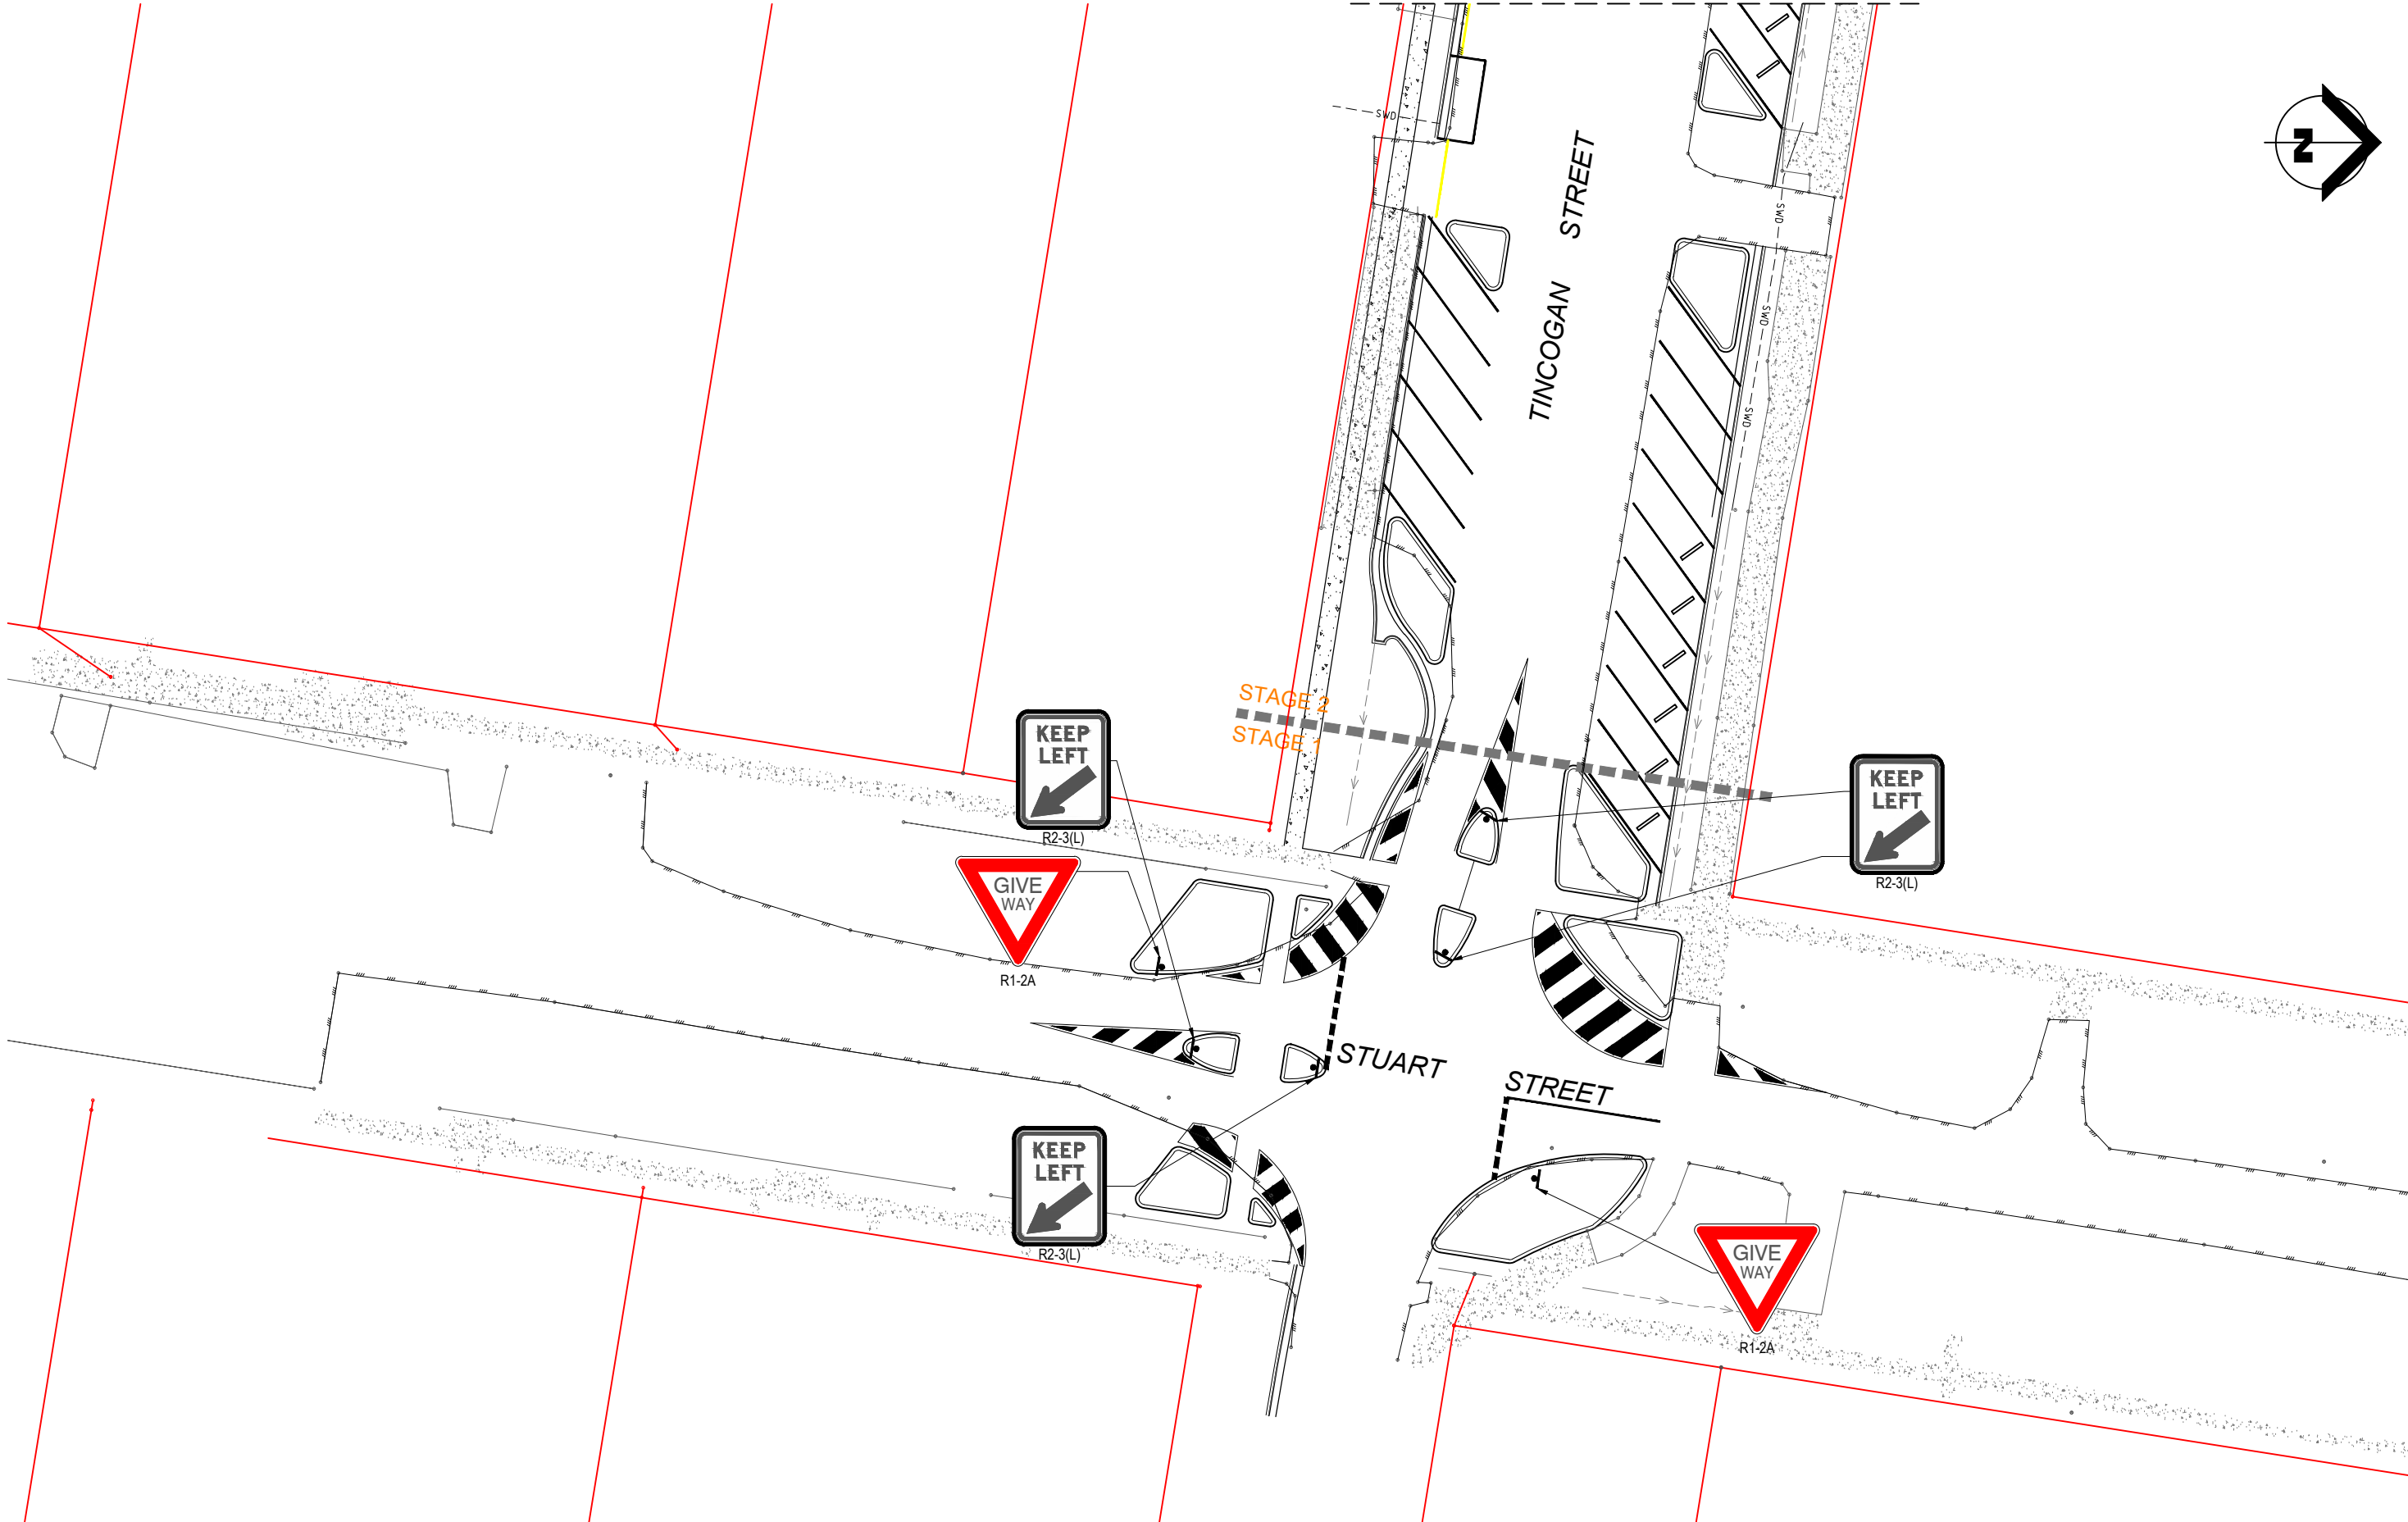

1	23-11-20	PRELIMINARY DESIGN ISSUE
ISSUE No.	DATE	AMENDMENT

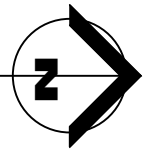

CLIENT
BYRON SHIRE COUNCIL

PROJECT
MULLUMBIMBY STREET UPGRADES

DESIGN
AR

DRAWN
AR

APPROVED
TP


TITLE
SIGNAGE & LINEMARKING PLAN SHEET 1 OF 2

SCALE
1:200 AT A1
1:400 AT A3

PROJECT NO.
OSK5378

DWG NO.
SL002

ISSUE
1

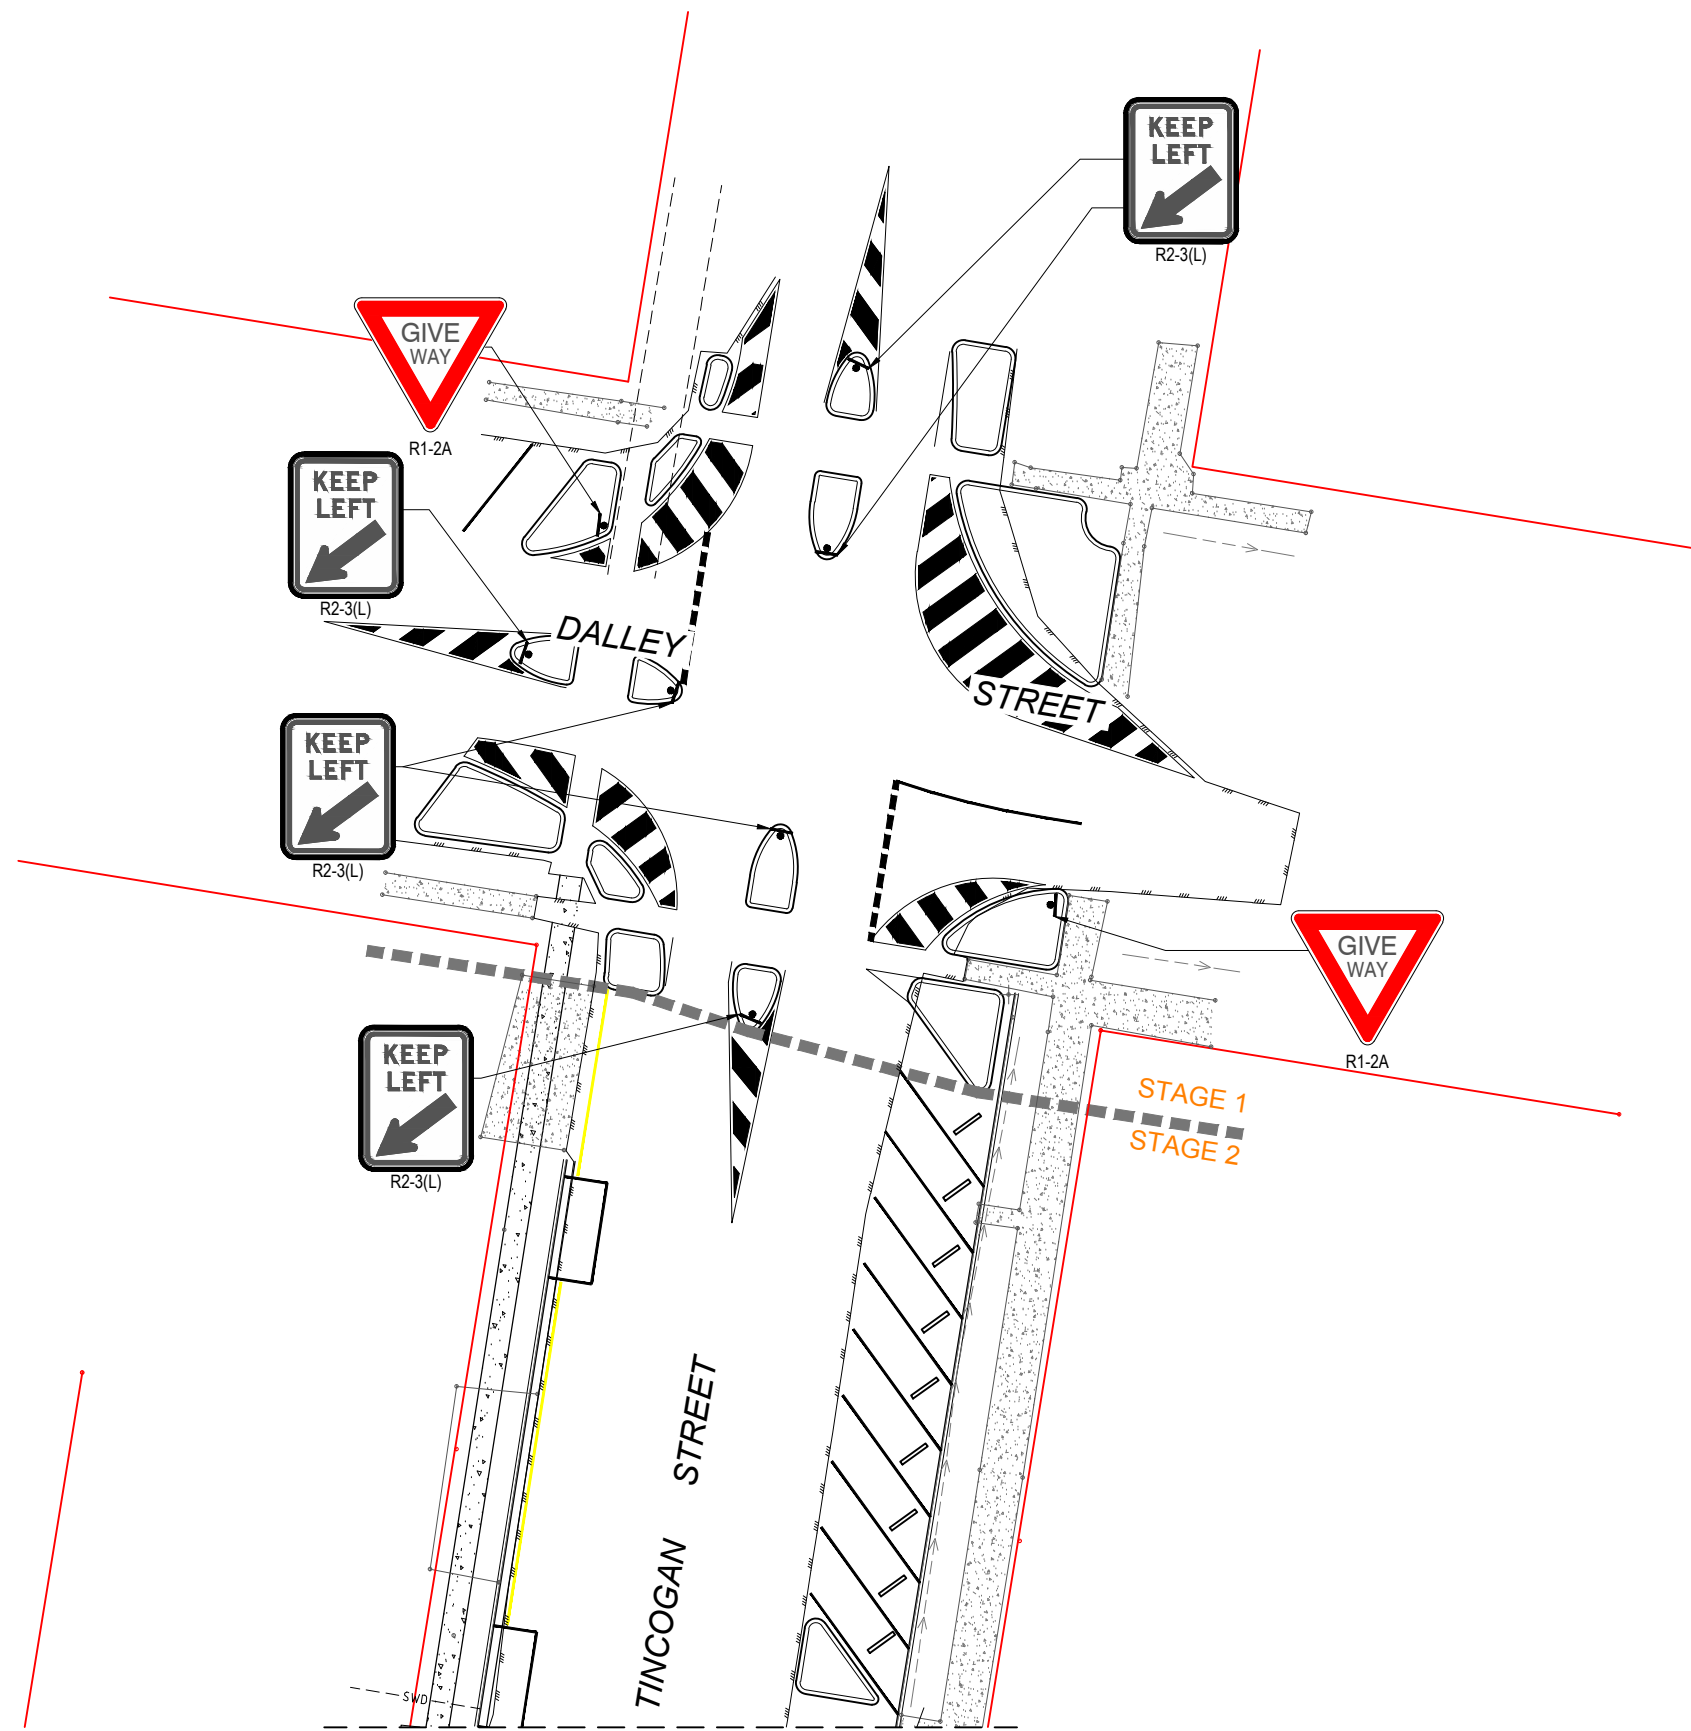

CONTINUED FROM SHEET 1

1	23-11-20	PRELIMINARY DESIGN ISSUE
ISSUE No.	DATE	AMENDMENT



CLIENT
BYRON SHIRE COUNCIL

PROJECT
MULLUMBIMBY STREET UPGRADES

DESIGN	DRAWN	APPROVED
AR	AR	TP

TITLE
SIGNAGE & LINEMARKING PLAN SHEET 2 OF 2

SCALE
1:200 AT A1
1:400 AT A3

PROJECT NO.	OSK5378
DWG NO.	SL003
ISSUE	1