


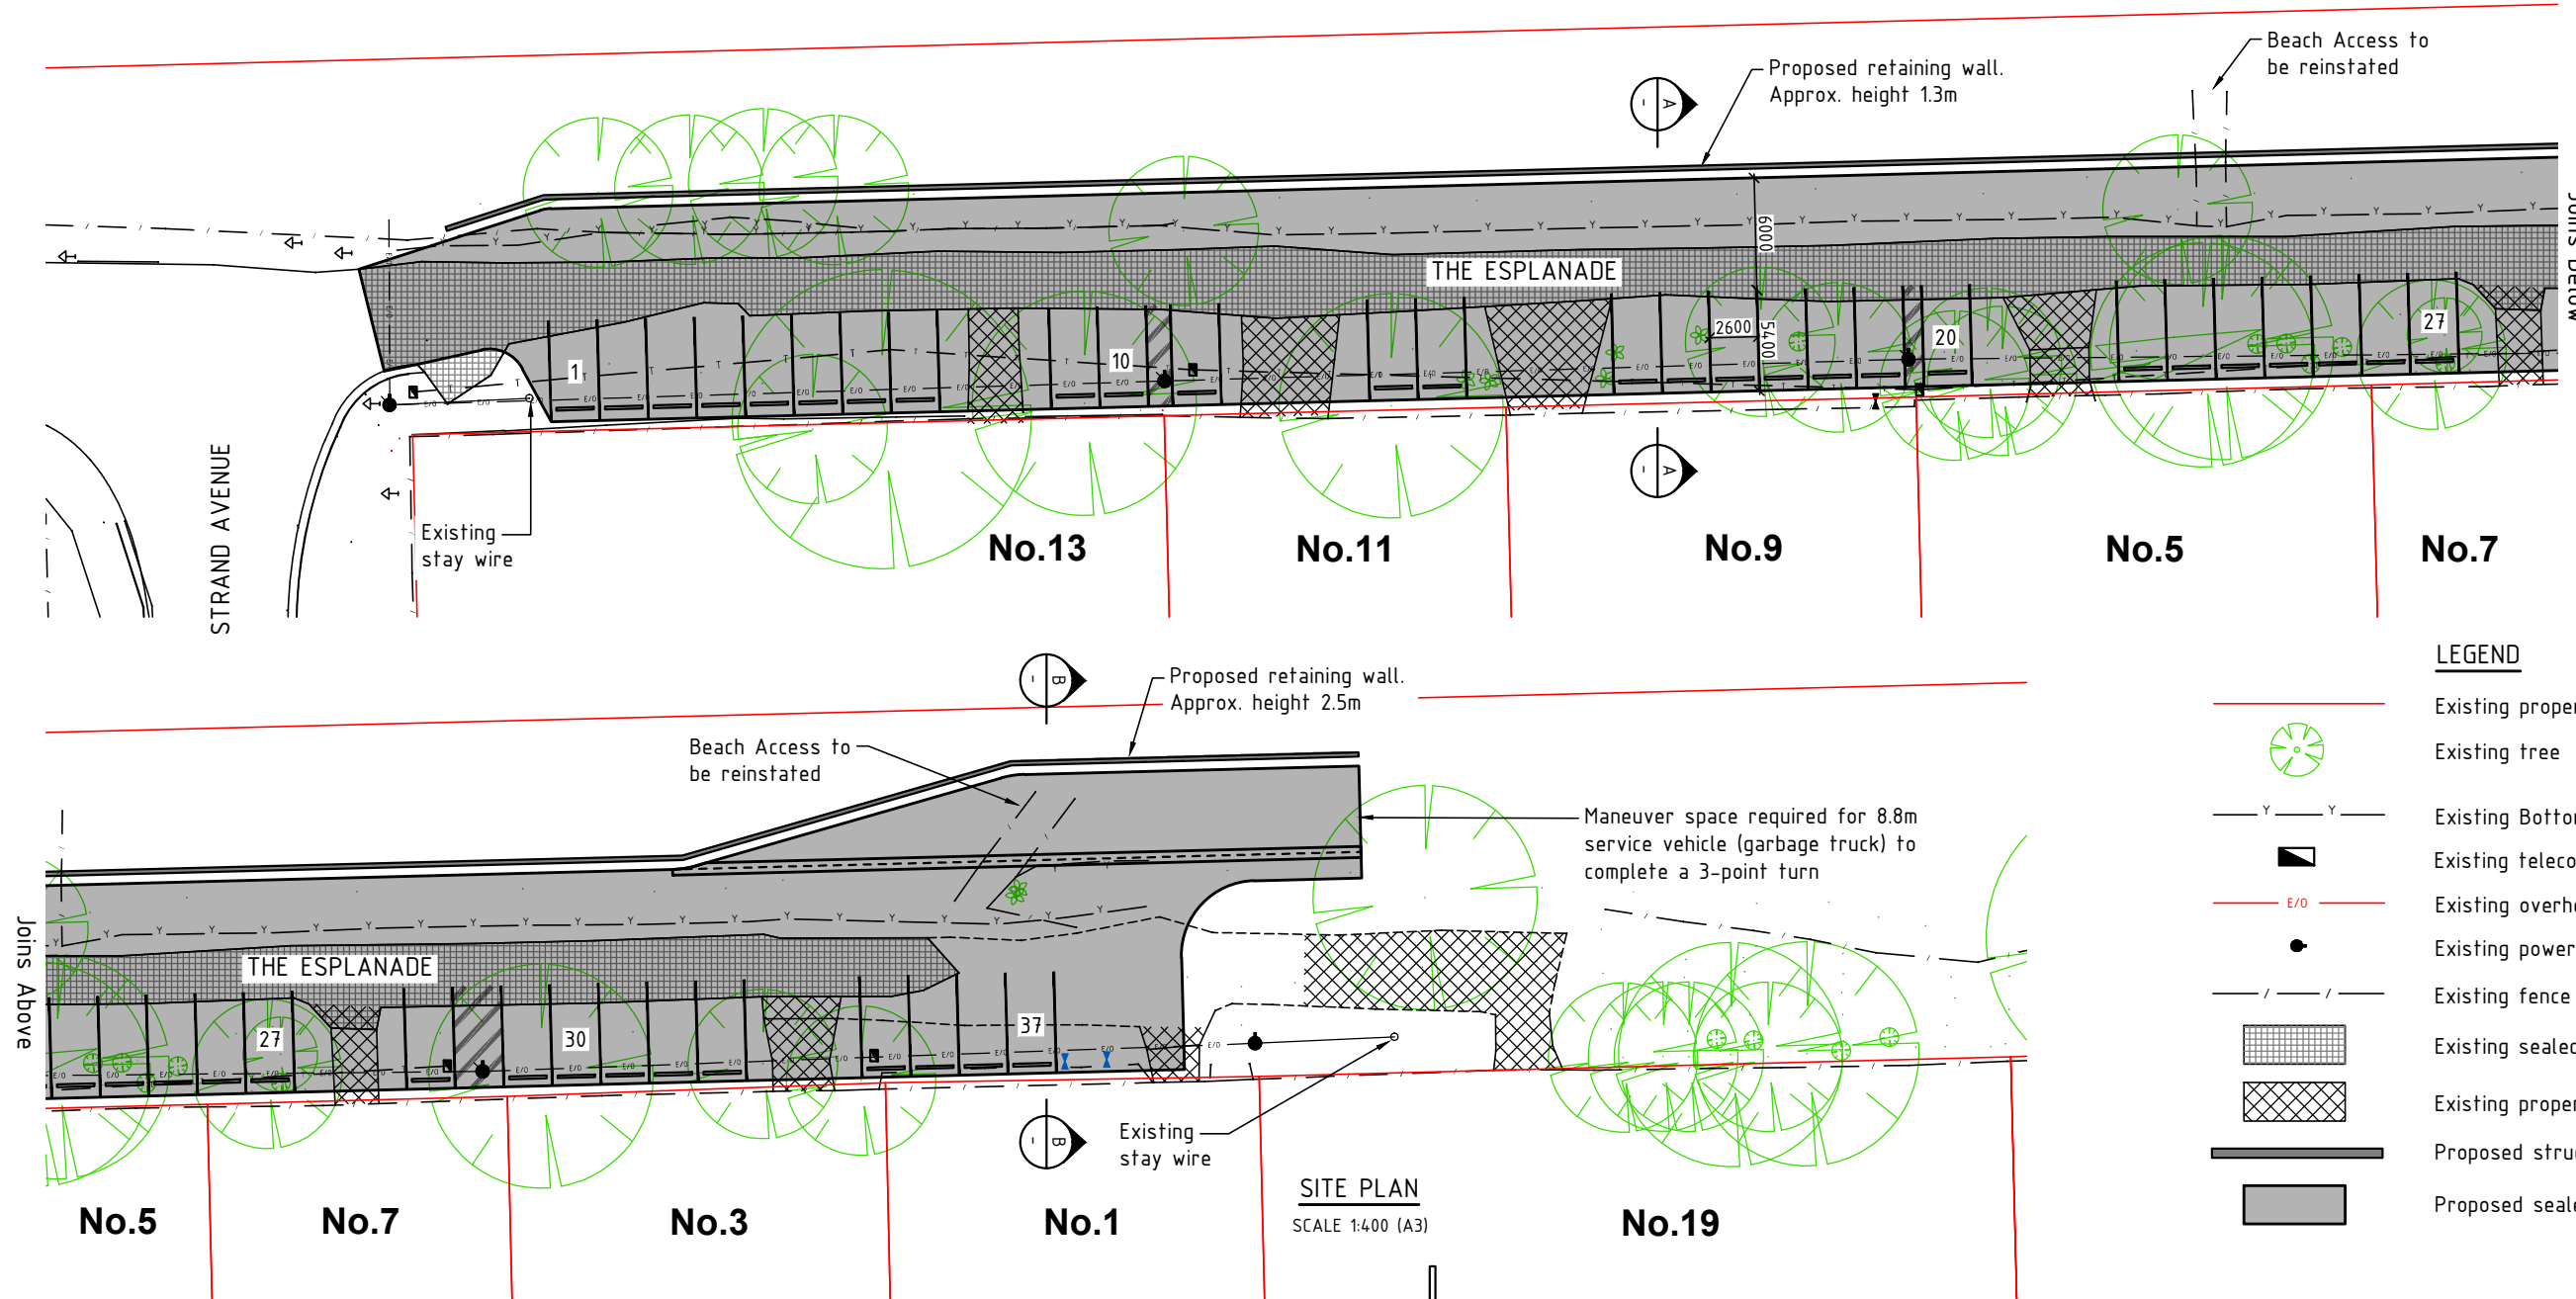


LEGEND


- Existing property boundary
- Existing tree
- Existing Bottom of bank / Dune vegetation
- Existing telecommunications pit
- Existing overhead power line
- Existing power / telecommunications pole
- Existing fence line
- Existing sealed road
- Existing property access
- Proposed structural retaining wall
- Proposed sealed road

NOTE

Proposed parking layout will require majority of street tree removal.

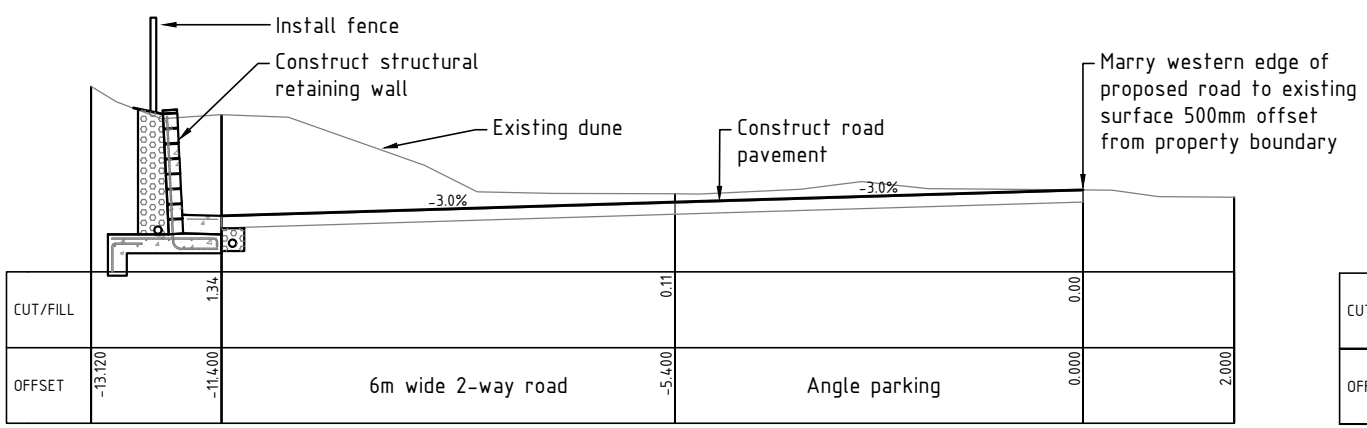

Typical Section - A
SCALE 1:100 (A3)

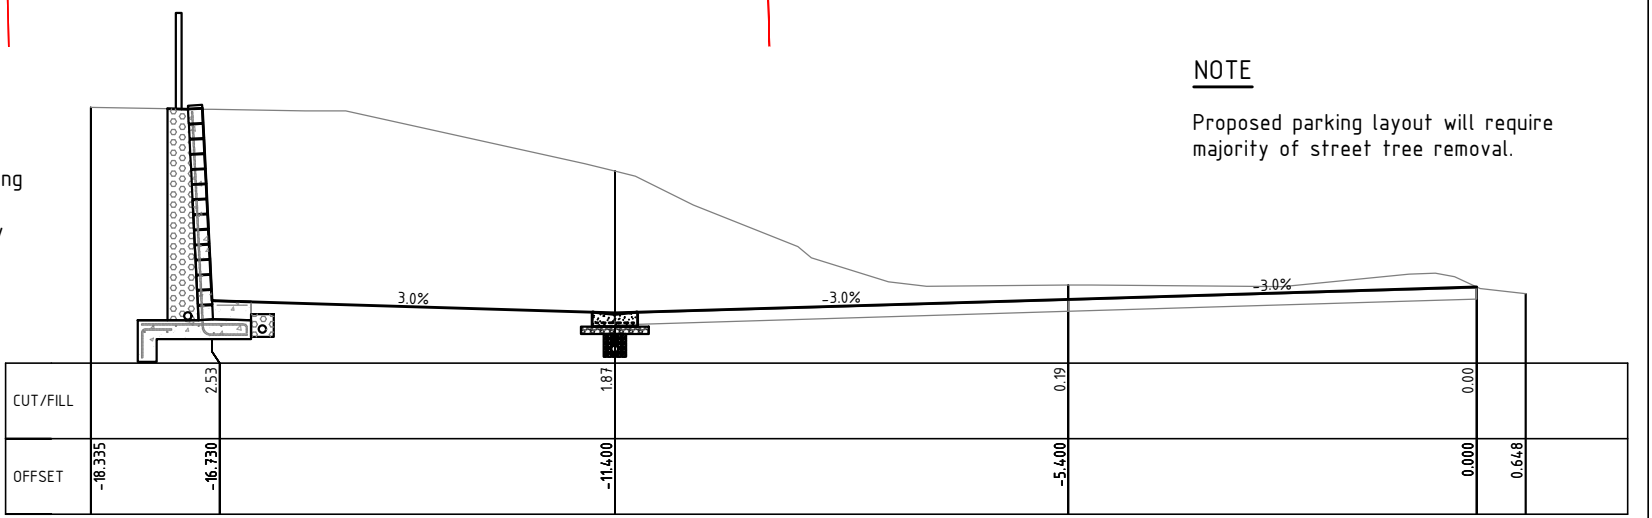

Typical Section - B
SCALE 1:100 (A3)

PRELIMINARY NOT FOR CONSTRUCTION				SCALE: A1 SHEET 1:200, A3 SHEET 1:400 0 2 4 8 12 16 20 m		INFRASTRUCTURE SERVICES COUNCIL OFFICES 70-90 STATION STREET, MULLUMBIMBY NSW 2482. PHONE 02 66267000 FAX 02 66843018 WEBSITE www.byron.nsw.gov.au				APPROVED DATE		PROJECT: AMENDED PARKING LAYOUT. THE ESPLANADE, NEW BRIGHTON		PROJECT NUMBER: 2668	
D ADDITION OF CROSS SECTION B		A.D. J.F. 22.06.22		SCALE: A1 SHEET 1:50, A3 SHEET 1:100 0 0.5 1 2 3 4 5 m		COUNCIL OFFICES		DESIGNED E.E. 20.02.20		PLAN TITLE: Option 5 - Parking Layout		DRAWING NUMBER		ISSUE	
C ADDITION OF CROSS SECTION		A.D. J.F. 11.02.22				70-90 STATION STREET,		DRAWN J.B. 20.02.20		90° Parking with 8.8m service vehicle		2668-06		D	
B 90 DEGREE ANGLE PARKING		A.D. E.E. 25.08.21				MULLUMBIMBY NSW 2482.		CHECKED E.E. 20.02.20		maneuver space within road reserve					
A ORIGINAL ISSUE		J.B. E.E. 20.02.20						HORIZONTAL DATUM MGA							
ISSUE AMENDMENT DETAILS		DRAWN CHECK DATE		# USE FIGURED DIMENSIONS ONLY. DO NOT SCALE.				VERTICAL DATUM AHD							

ACAD FILE No: G:\Engineer\CAD\2600-2699\2668 The Esplanade New Brighton Parking\Civil Design\DWG\90 deg parking\PRELIMINARY\2668 ESPLANADE 90 deg.dwg