

SIGNAGE LEGEND

- TRAFFIC SIGNS
- EXISTING TRAFFIC SIGNS

LINEMARKING LEGEND

**DIVIDING LINES**

BROKEN DIVIDING LINE (DL)

**BARRIER LINES**

NO STANDING LINE (NSL)

SINGLE BARRIER LINE (SBL)

BOTH DIRECTIONS BARRIER LINE (BBL)

**LANE LINES**

EDGE LINE (EL)


GIVE WAY LINE (GWL)  
(TO BE THERMOPLASTIC)

\* EDGE LINE WIDTHS MAY BE REDUCED TO 100mm ON URBAN ROADS WITH A 60km/h OR LOWER SPEED ZONE.

CADASTRAL MARKS STATUS LEGEND

NO SURVEY MARKS ARE TO BE IMPACTED WITHOUT APPROVAL FROM PROJECT MANAGER.

- SURVEY BENCHMARK
- PERMANENT SURVEY BENCHMARK
- DRILL HOLE AND WING
- GALVANIZED IRON PIPE
- SAFE
- VULNERABLE
- TO BE DESTROYED

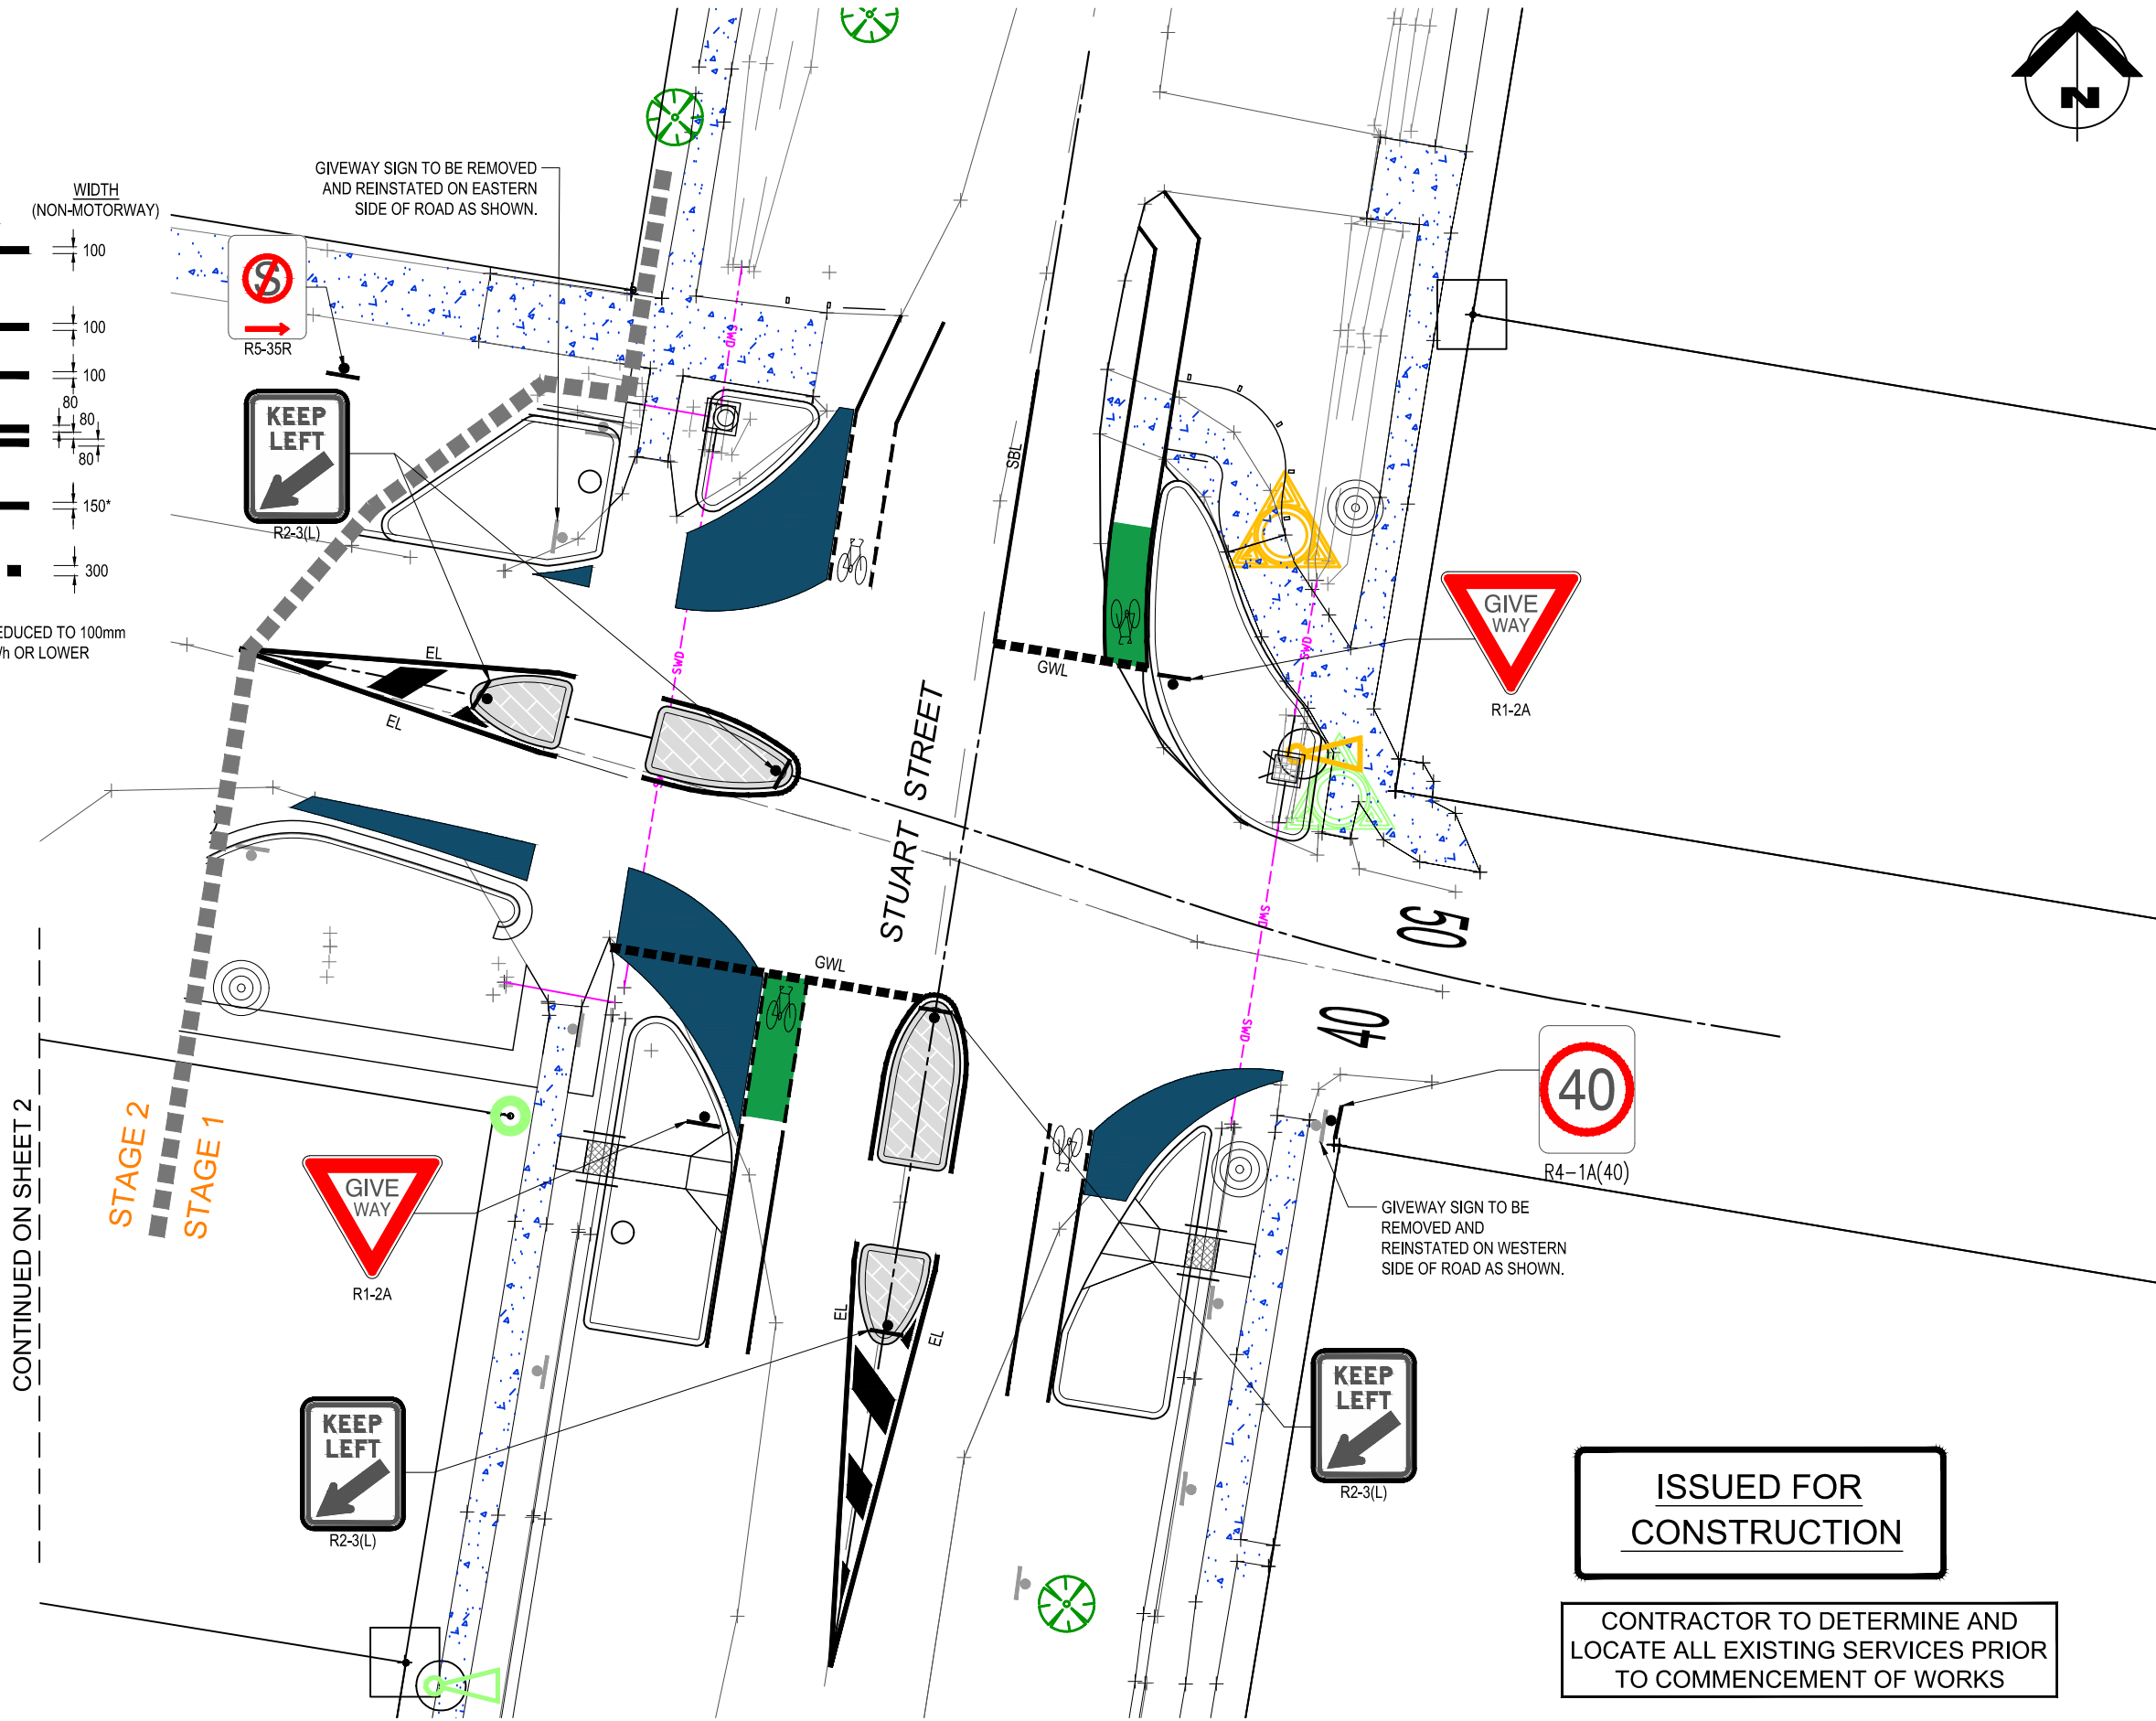

ISSUED FOR  
CONSTRUCTION

CONTRACTOR TO DETERMINE AND  
LOCATE ALL EXISTING SERVICES PRIOR  
TO COMMENCEMENT OF WORKS

A	09-07-21	ISSUED FOR 90% CONSTRUCTION
ISSUE No.	DATE	AMENDMENT



CLIENT  
BYRON SHIRE COUNCIL

PROJECT  
MULLUMBIMBY STREETScape UPGRADES  
MULLUMBIMBY, NSW, 2482

DESIGN AR	DRAWN AR	APPROVED TP
T.P.PURDON - CPEng NER		
09-07-21		
SIGNED	DATE	

TITLE 2833 - TINGOGAN STREET STAGE 1 SIGNAGE & LINEMARKING PLAN SHEET 1 OF 2		
SCALE	1:125 AT A1	0 5 10m
	1:250 AT A3	

PROJECT NO. OSK5378	
DWG NO. SL002	ISSUE A

SIGNAGE LEGEND

- TRAFFIC SIGNS
- EXISTING TRAFFIC SIGNS

LINEMARKING LEGEND

DIVIDING LINES

BROKEN DIVIDING LINE (DL)

BARRIER LINES

NO STANDING LINE (NSL)

SINGLE BARRIER LINE (SBL)

BOTH DIRECTIONS BARRIER LINE (BBL)

LANE LINES

EDGE LINE (EL)

GIVE WAY LINE (GWL)  
(TO BE THERMOPLASTIC)

\* EDGE LINE WIDTHS MAY BE REDUCED TO 100mm ON URBAN ROADS WITH A 60km/h OR LOWER SPEED ZONE.


CADASTRAL MARKS STATUS LEGEND

NO SURVEY MARKS ARE TO BE IMPACTED WITHOUT APPROVAL FROM PROJECT MANAGER.

- SURVEY BENCHMARK
- PERMANENT SURVEY BENCHMARK
- DRILL HOLE AND WING
- GALVANIZED IRON PIPE
- SAFE
- VULNERABLE
- TO BE DESTROYED

ISSUED FOR  
CONSTRUCTION

CONTRACTOR TO DETERMINE AND  
LOCATE ALL EXISTING SERVICES PRIOR  
TO COMMENCEMENT OF WORKS

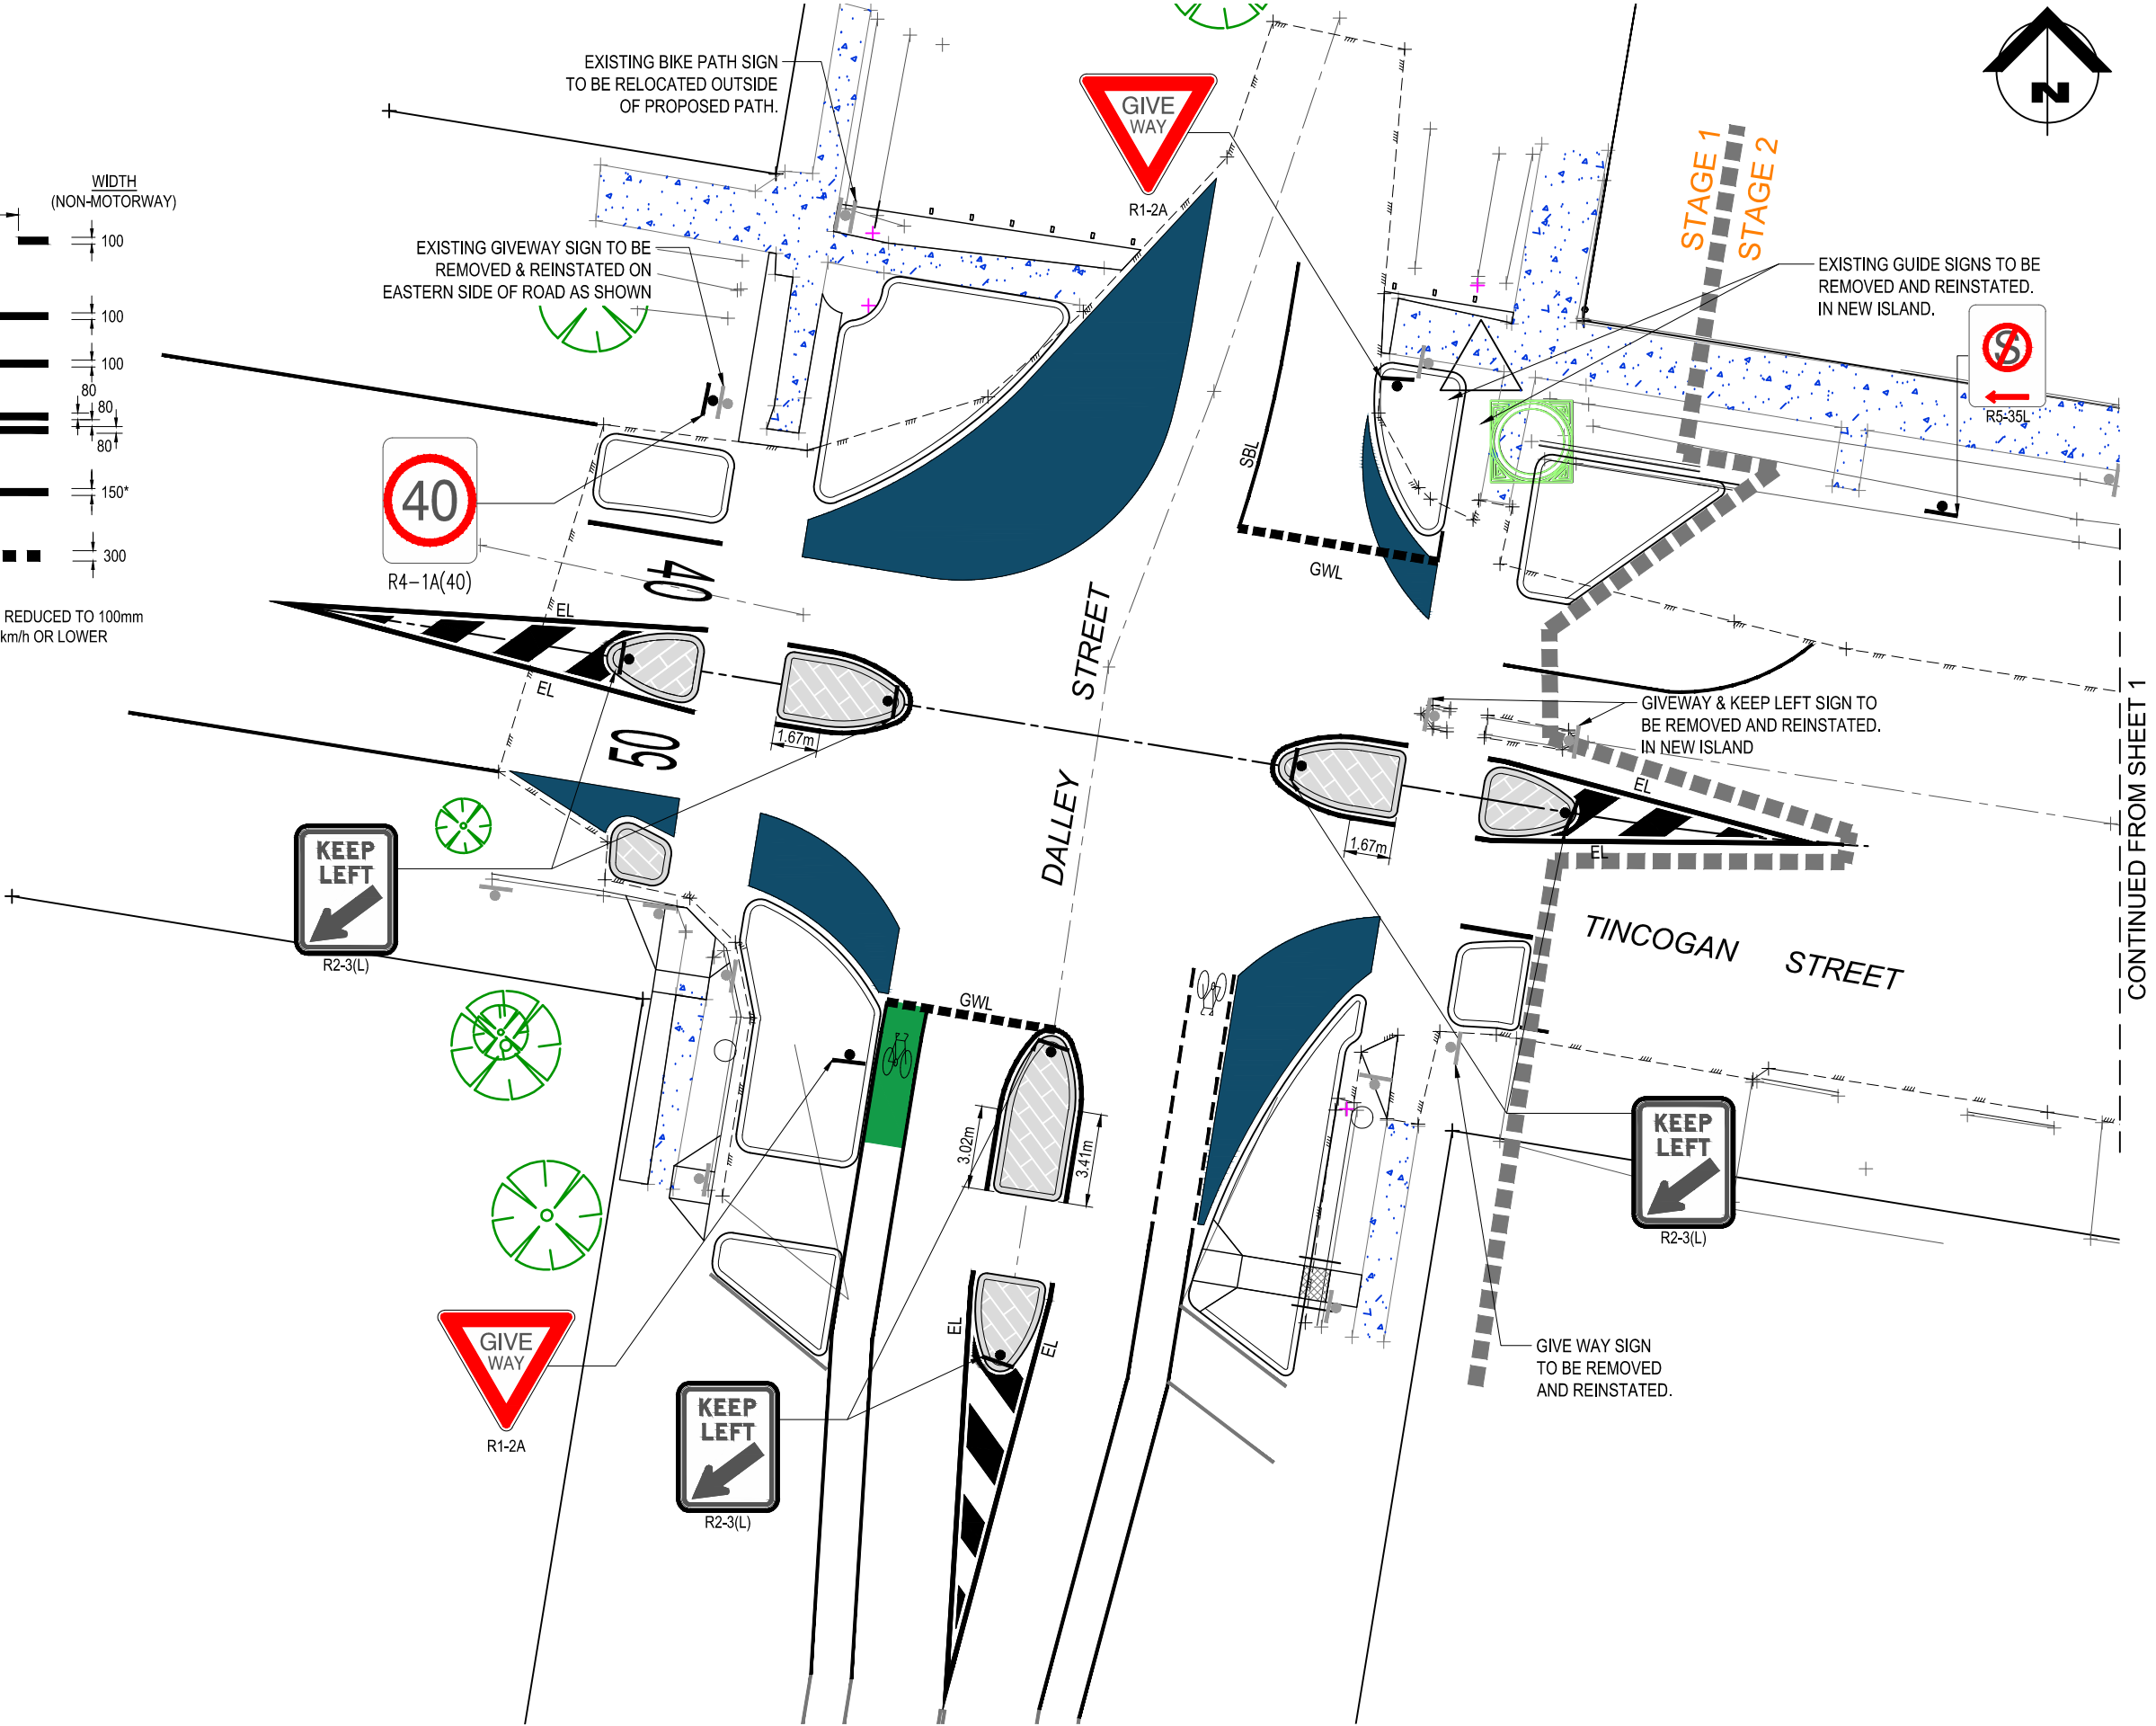

CONTINUED FROM SHEET 1

A	09-07-21	ISSUED FOR 90% CONSTRUCTION
ISSUE NO.	DATE	AMENDMENT



CLIENT	BYRON SHIRE COUNCIL
PROJECT	MULLUMBIMBY STREETScape UPGRADES MULLUMBIMBY, NSW, 2482

DESIGN	DRAWN	APPROVED
AR	AR	TP
T.P.PURDON - CPEng NER		
09-07-21		
SIGNED	DATE	

TITLE	2833 - TINCogan STREET STAGE 1 SIGNAGE & LINEMARKING PLAN SHEET 2 OF 2
SCALE	1:125 AT A1 1:250 AT A3

PROJECT NO.	OSK5378
DWG NO.	SL003
ISSUE	A

SIGNAGE LEGEND

- TRAFFIC SIGNS
- EXISTING TRAFFIC SIGNS


ISSUED FOR CONSTRUCTION

CAR PARKING  
20 TOTAL CAR PARKS


CONTRACTOR TO DETERMINE AND LOCATE ALL EXISTING SERVICES PRIOR TO COMMENCEMENT OF WORKS

LINEMARKING LEGEND

- DIVIDING LINES**
- BROKEN DIVIDING LINE (DL)
- BARRIER LINES**
- NO STANDING LINE (NSL)
- SINGLE BARRIER LINE (SBL)
- BOTH DIRECTIONS BARRIER LINE (BBL)
- LANE LINES**
- EDGE LINE (EL)
- GIVE WAY LINE (GWL)  
(TO BE THERMOPLASTIC)

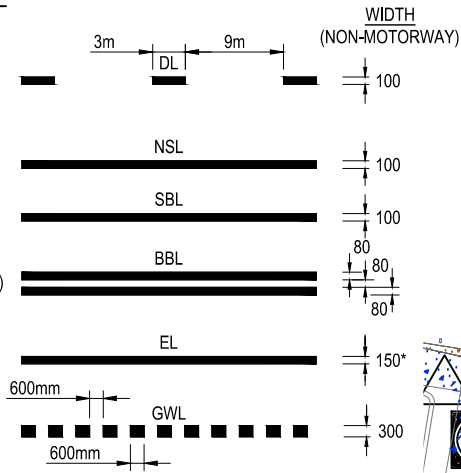

\* EDGE LINE WIDTHS MAY BE REDUCED TO 100mm ON URBAN ROADS WITH A 60km/h OR LOWER SPEED ZONE.

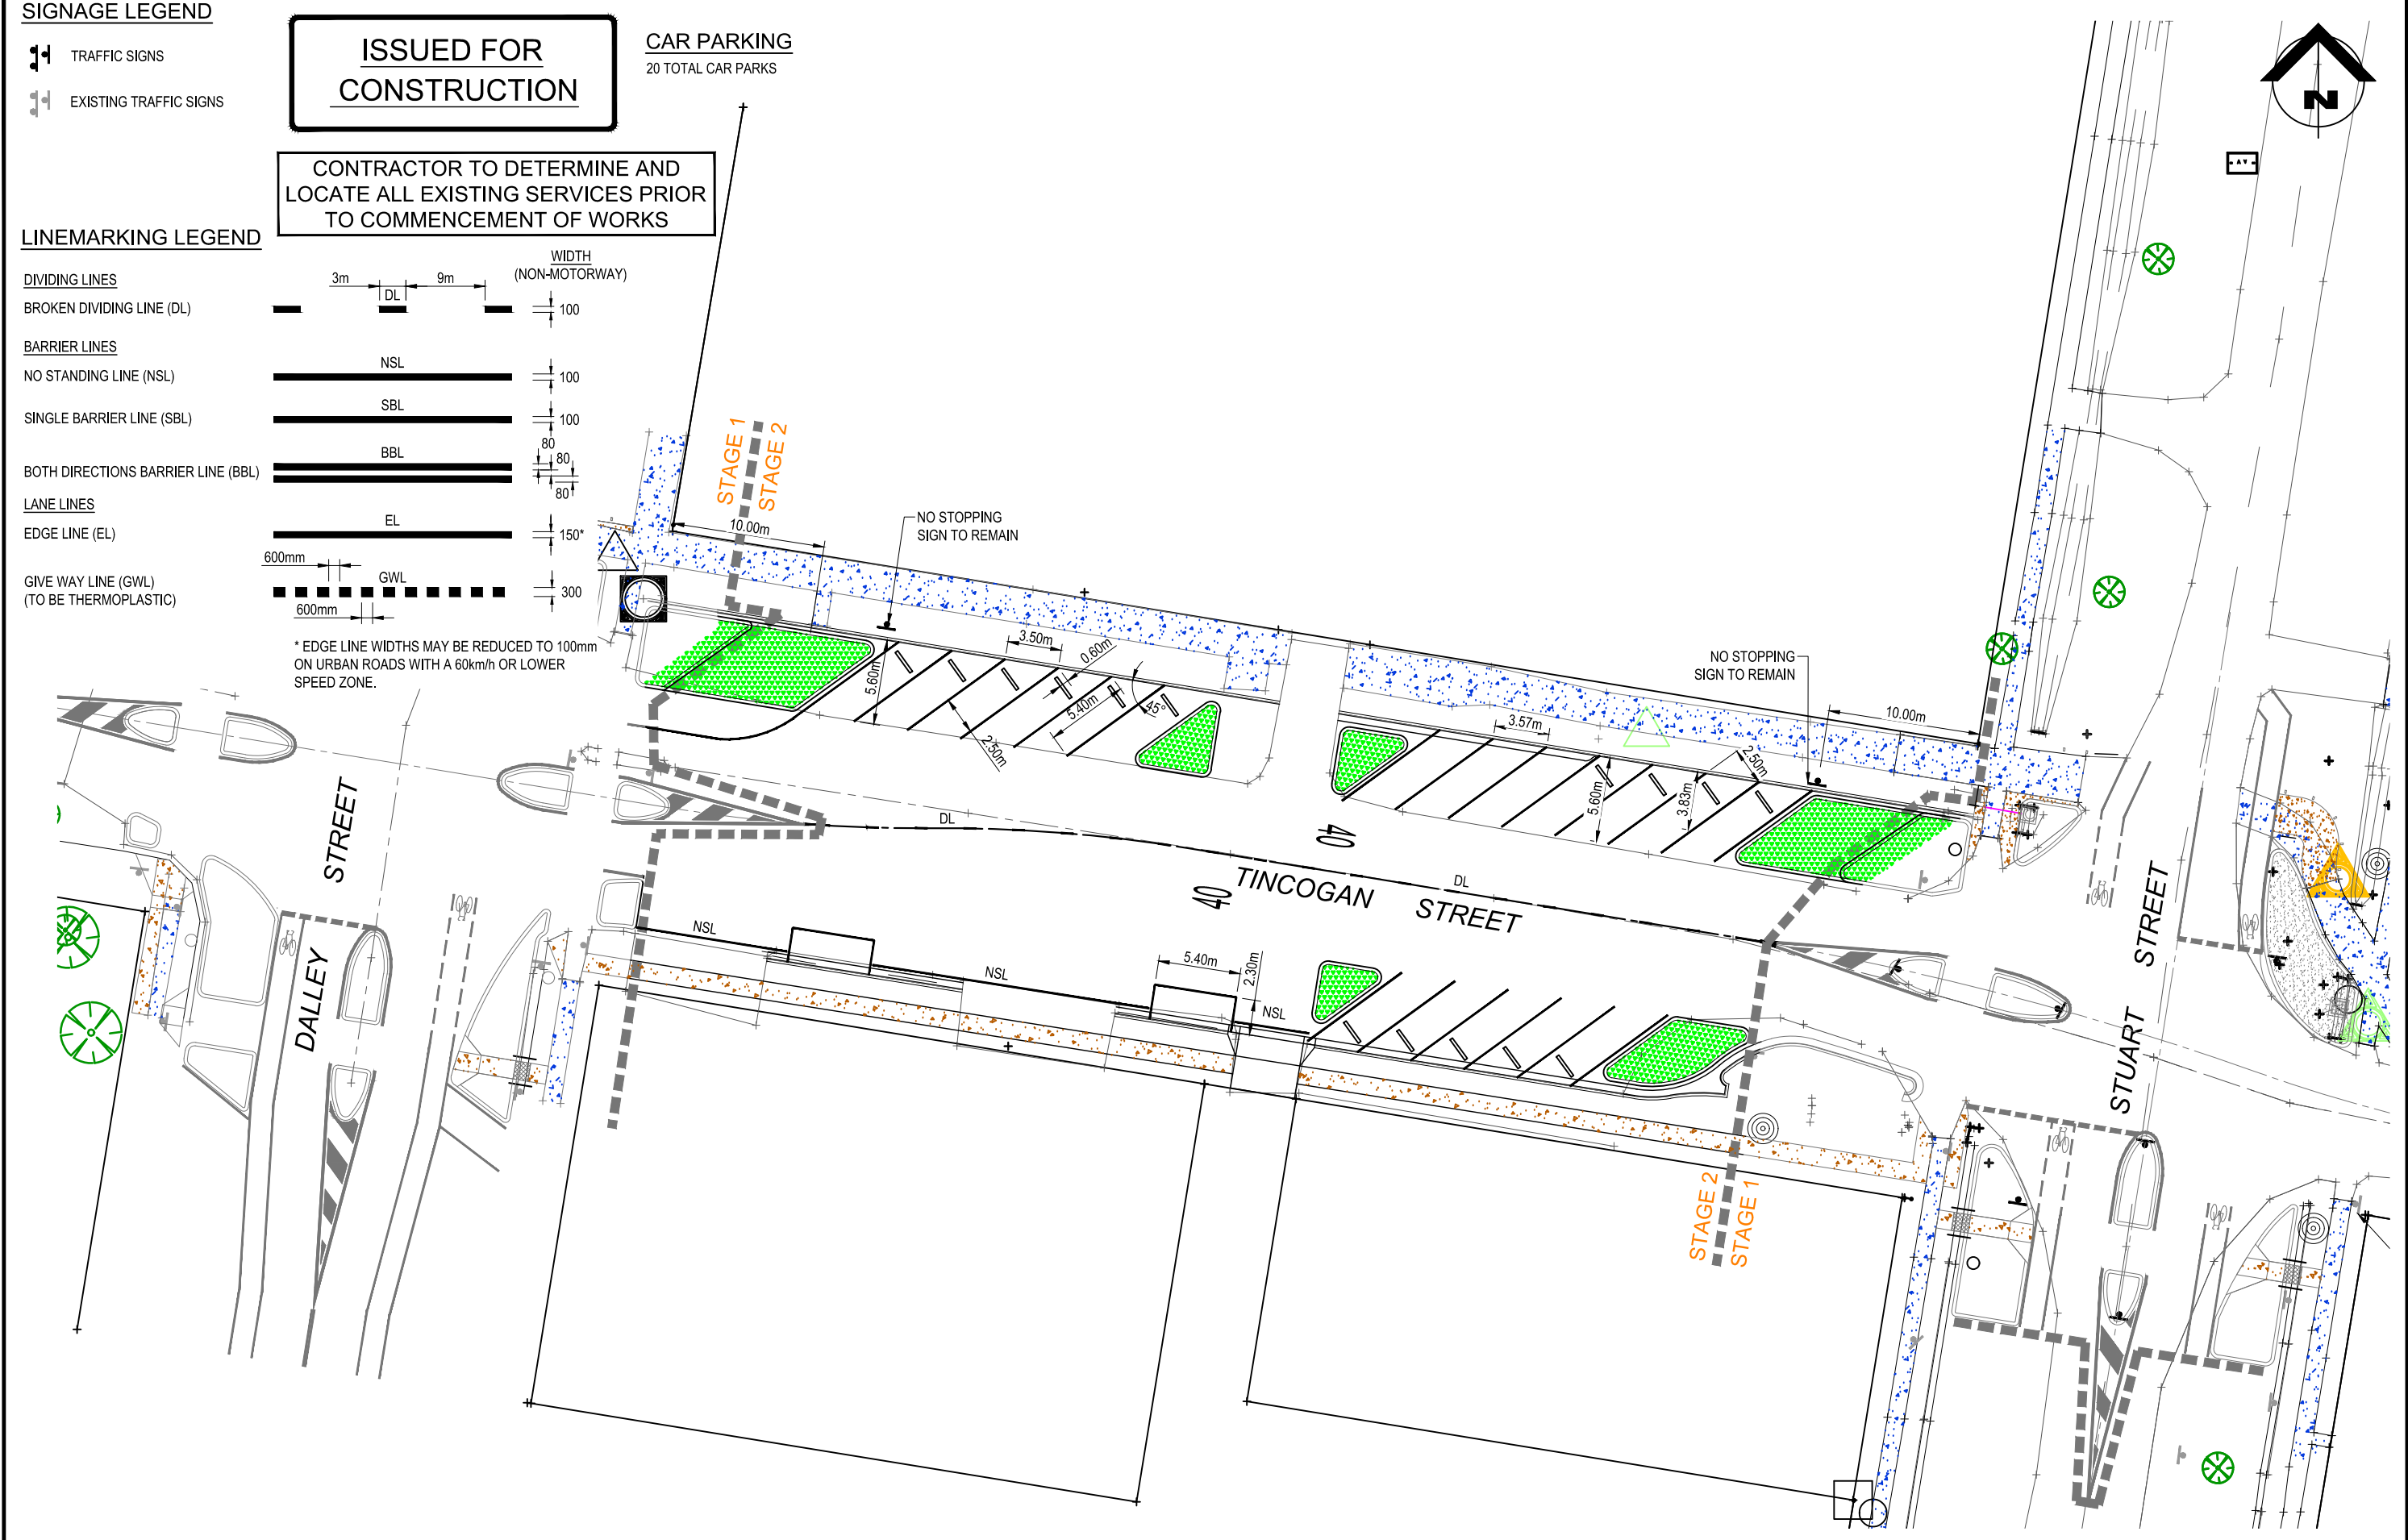

A	09-07-21	ISSUED FOR 90% CONSTRUCTION
ISSUE No.	DATE	AMENDMENT



CLIENT	BYRON SHIRE COUNCIL
PROJECT	MULLUMBIMBY STREETScape UPGRADES MULLUMBIMBY, NSW, 2482

DESIGN	DRAWN	APPROVED
AR	AR	TP
T.P.PURDON - CPEng NER		
SIGNED		09-07-21
		DATE

TITLE	2833 - TINGOGAN STREET STAGE 2 SIGNAGE & LINEMARKING PLAN
SCALE	1:200 AT A1 1:400 AT A3
0 5 10 15 20m	

PROJECT NO.	OSK5378
DWG NO.	SL006
ISSUE	A