


Traffic Control Plan, Byron Street, Bangalow
for Bangalow Billycart Derby and Christmas Eve Carnival
subject to annual Council approval, including times, date, coverage
modified from TCP #54 RMS TCAWS Manual
AADT 5,000 (2007 Council count)

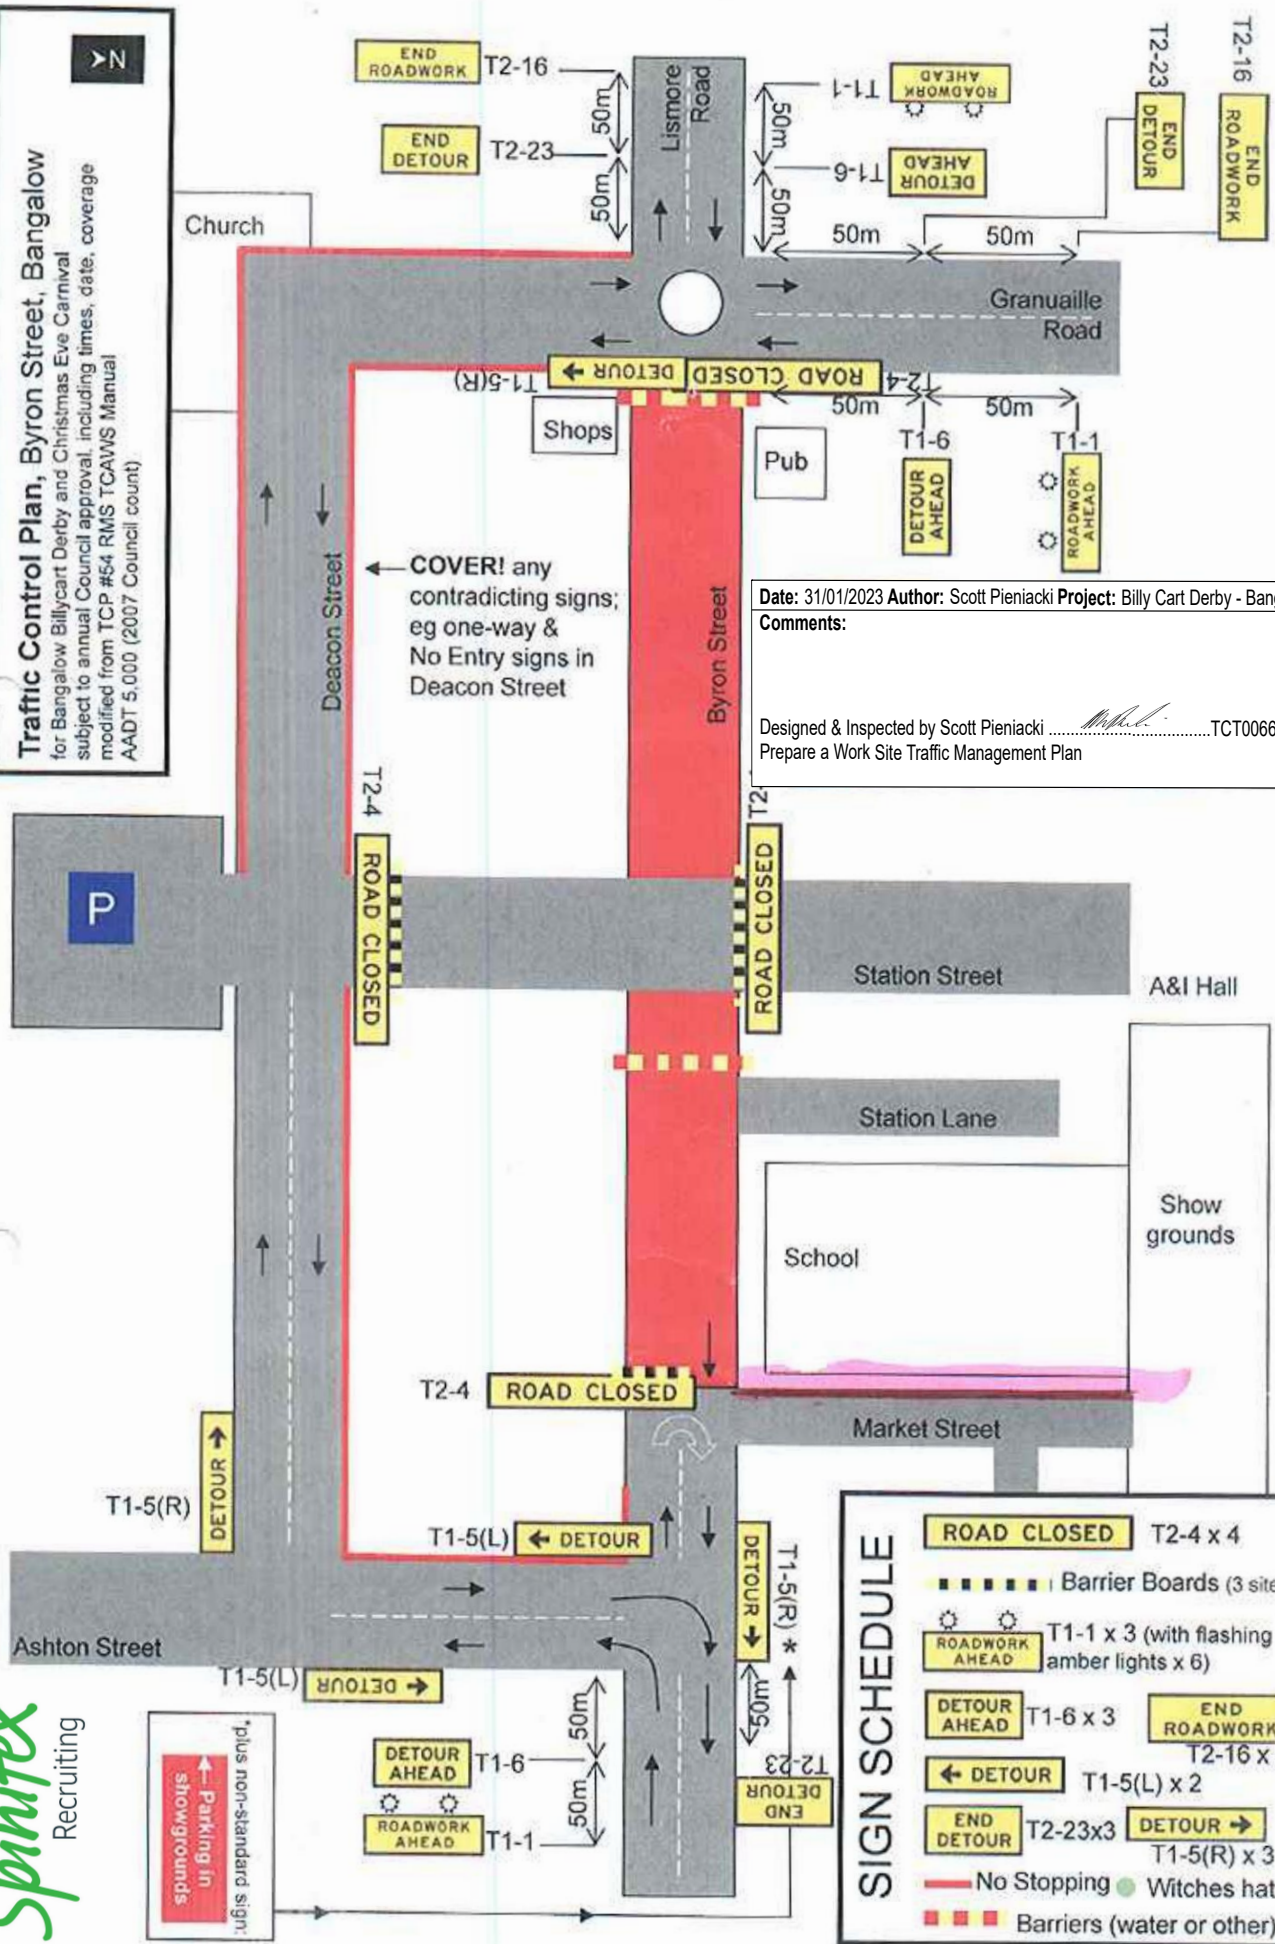

Date: 31/01/2023 Author: Scott Pieniacki Project: Billy Cart Derby - Bangalow
Comments:

Designed & Inspected by Scott Pieniacki TCT0066389
Prepare a Work Site Traffic Management Plan

SIGN SCHEDULE

- ROAD CLOSED** T2-4 x 4
- Barrier Boards** (3 sites)
- ROADWORK AHEAD** T1-1 x 3 (with flashing amber lights x 6)
- DETOUR AHEAD** T1-6 x 3
- DETOUR** T1-5(L) x 2
- END DETOUR** T2-23x3
- END ROADWORK** T2-16 x 3
- DETOUR** T1-5(R) x 3
- No Stopping** (indicated by a red line)
- Witches hat** (indicated by a green circle)
- Barriers** (water or other) (indicated by red squares)

Spinifex
Recruiting

Parking in showgrounds, plus non-standard signs