

Traffic Control Plan, Byron Street, Bangalow
for Bangalow Billycart Derby and Christmas Eve Carnival
subject to annual Council approval, including times, date, coverage
modified from TCP #54 RMS TCAWS Manual
AADT 5,000 (2007 Council count)




Church

← **COVER!** any
contradicting signs;
eg one-way &
No Entry signs in
Deacon Street

Date: 31/01/2023 Author: Scott Pieniacki Project: Billy Cart Derby - Bangalow
Comments:

Designed & Inspected by Scott Pieniacki TCT0066389
Prepare a Work Site Traffic Management Plan

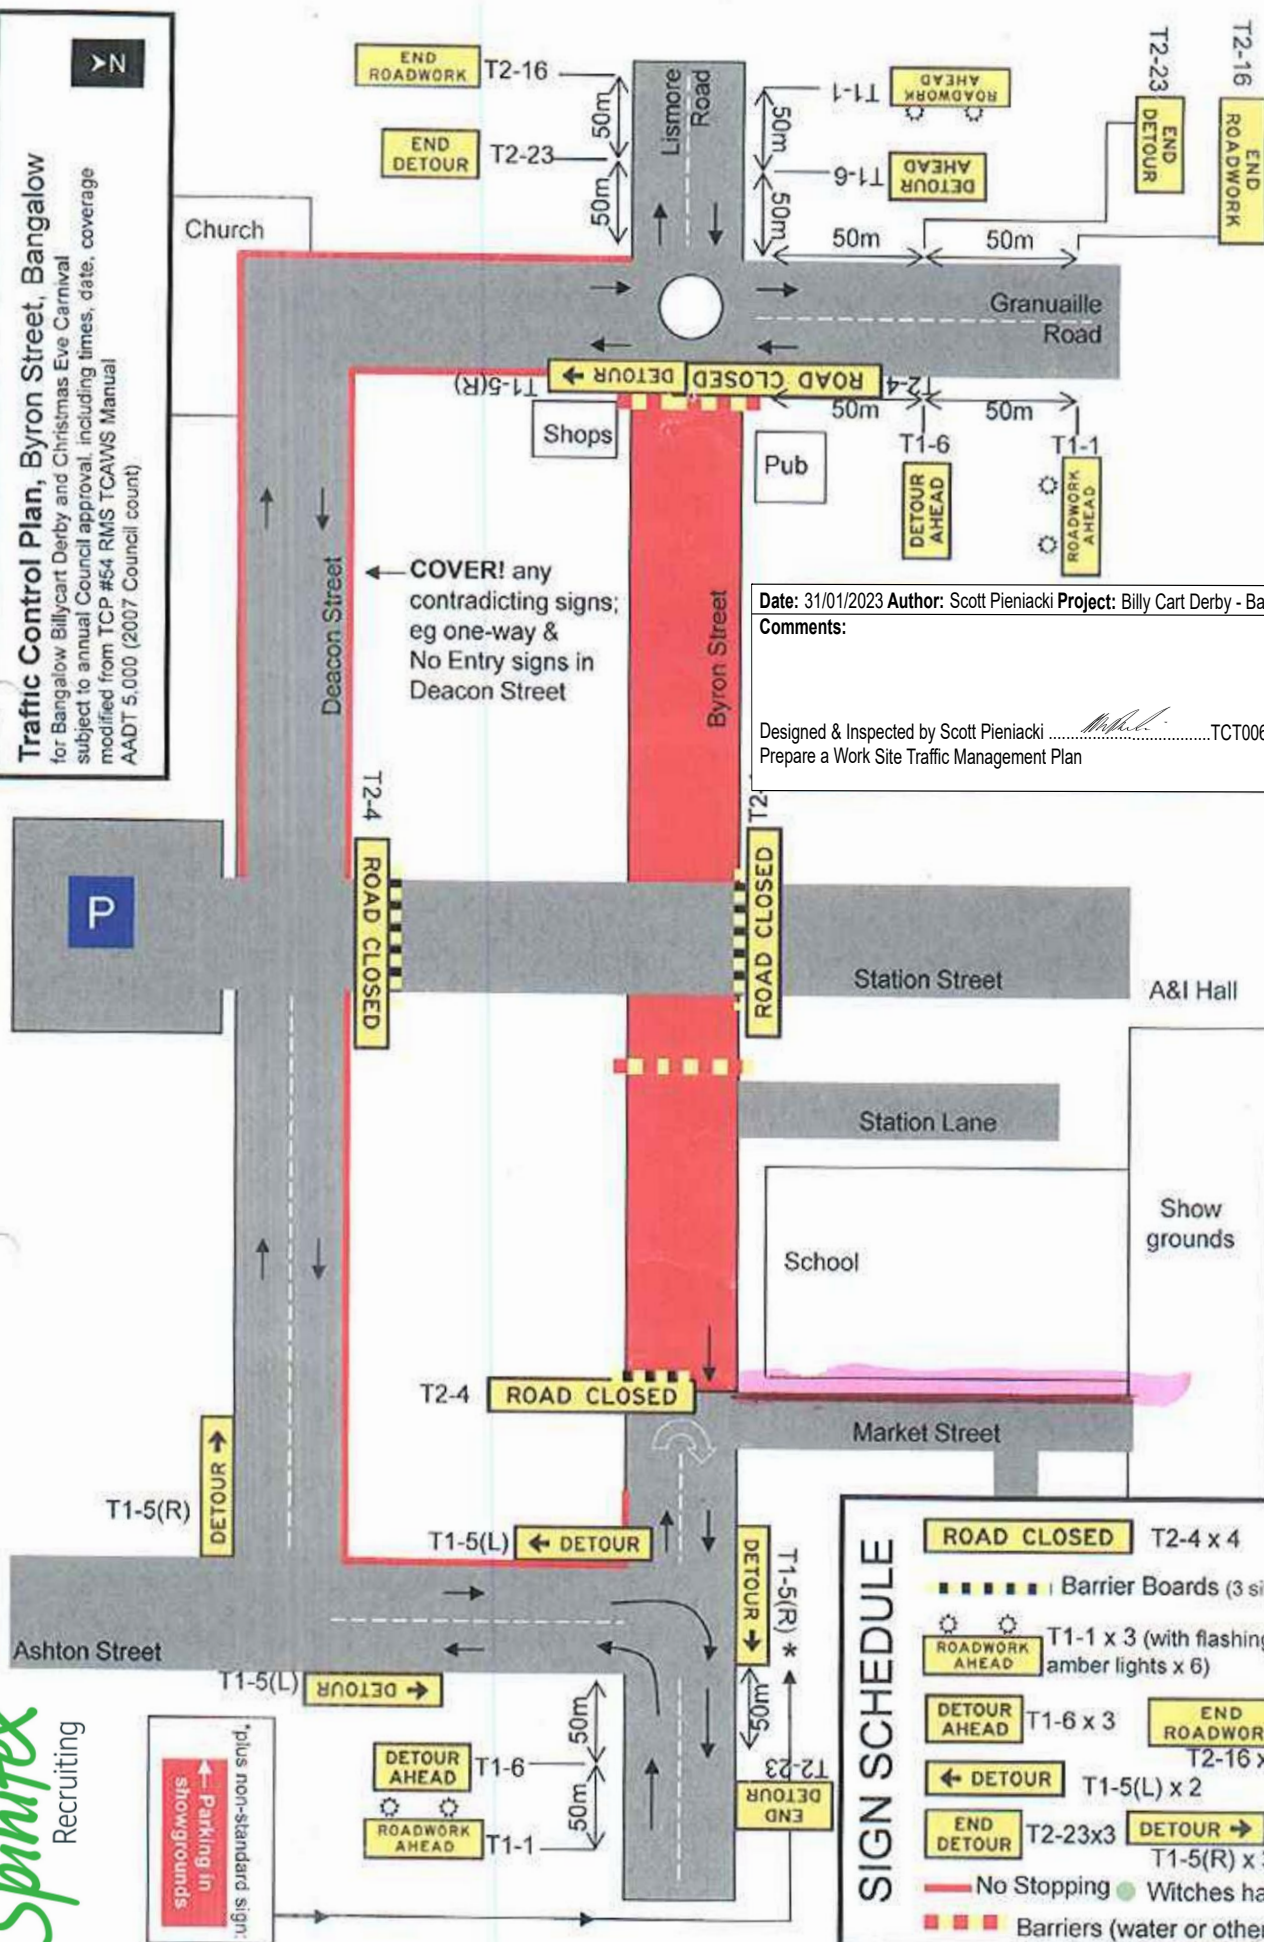

SIGN SCHEDULE

ROAD CLOSED	T2-4 x 4
Barrier Boards (3 sites)	
ROADWORK AHEAD	T1-1 x 3 (with flashing amber lights x 6)
DETOUR AHEAD	T1-6 x 3
DETOUR	T1-5(L) x 2
END DETOUR	T2-23x3
END ROADWORK	T2-16 x 3
DETOUR	T1-5(R) x 3
No Stopping	
Witches hat	
Barriers (water or other)	

Spinfex
Recruiting