


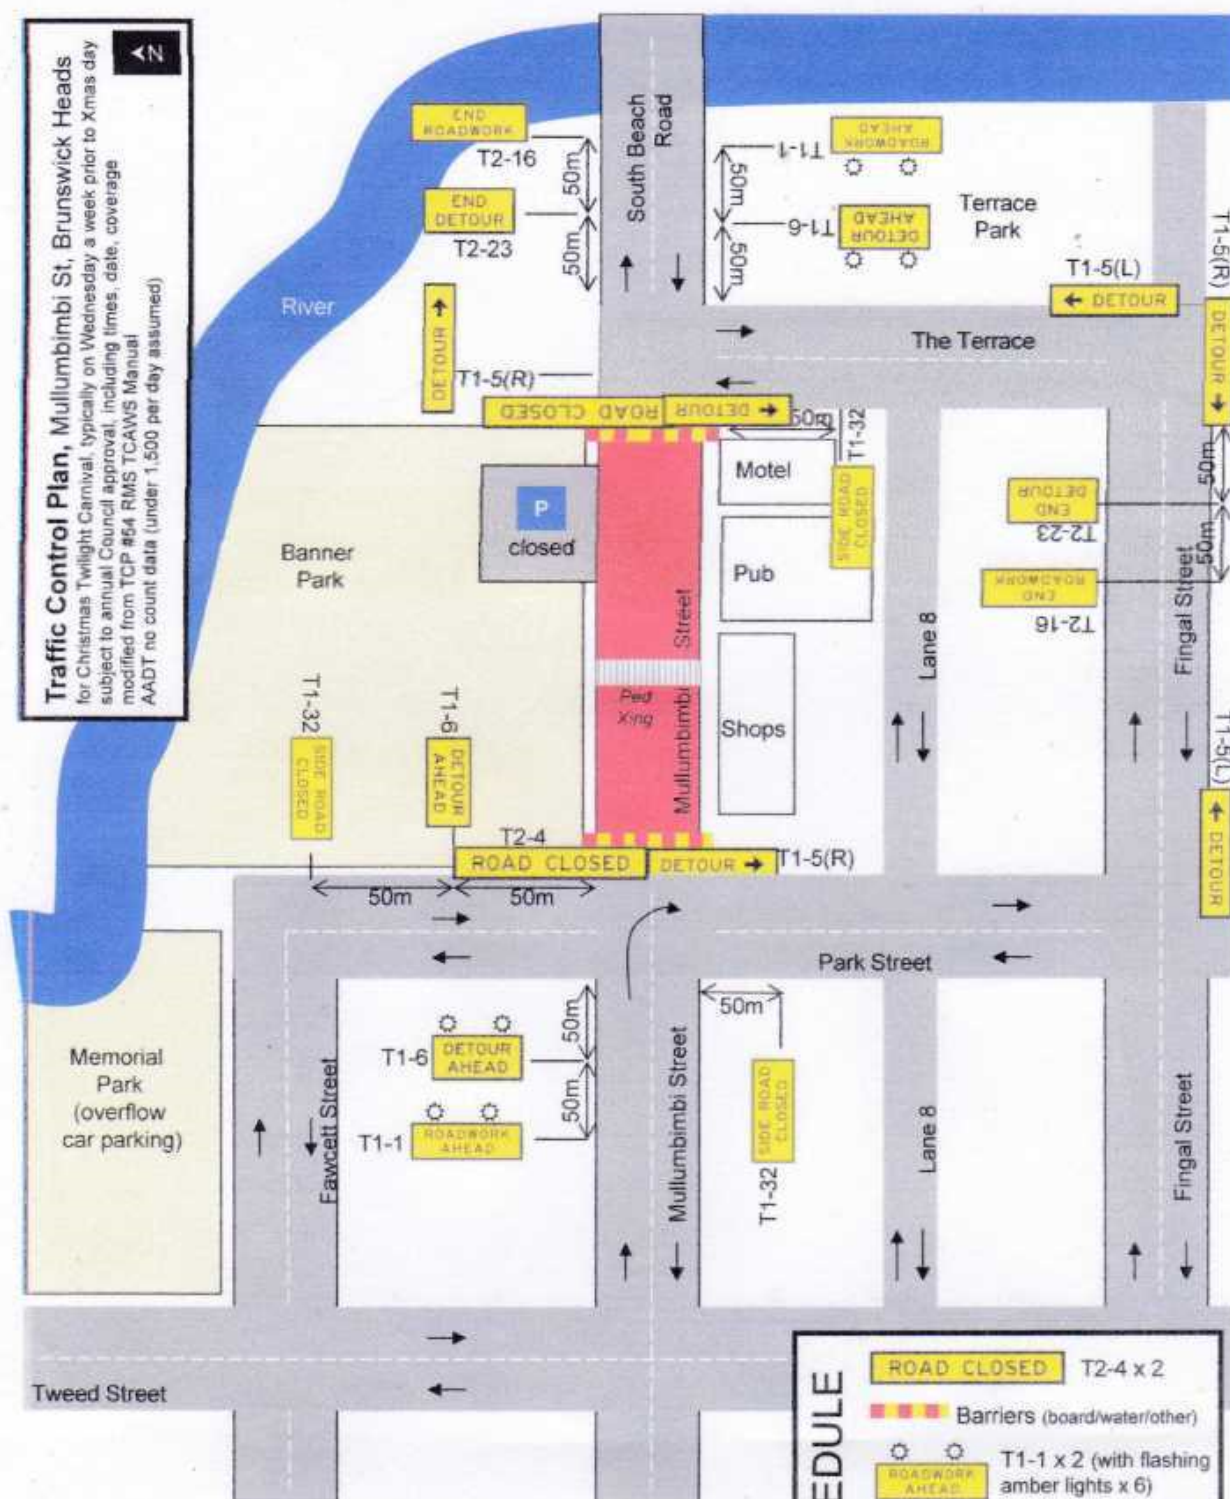

SIGN SCHEDULE

- ROAD CLOSED** T2-4 x 2
- Barriers (board/water/other)
- ROADWORK AHEAD** T1-1 x 2 (with flashing amber lights x 6)
- DETOUR AHEAD** T1-6 x 3 (2 with lights)
- END ROADWORK** T2-16 x 2
- ← DETOUR** T1-5(L) x 2
- END DETOUR** T2-23x2
- DETOUR →** T1-5(R) x 3
- SIDE ROAD CLOSED** T1-32x3

NB: **COVER** any existing signs contradicting this TCP.

Date: 05/09/17 **Author:** Scott Pieniacki **Project:** BV Woodchop

Comments:

Signs to be placed and removed by RMS Yellow Card holder only.

Designed & Inspected by Michael #0035653895 Exp 05/11/19
RMS Prepare A Work Zone Traffic Management Plan

Spinifex
Recruiting

1300 800 301