


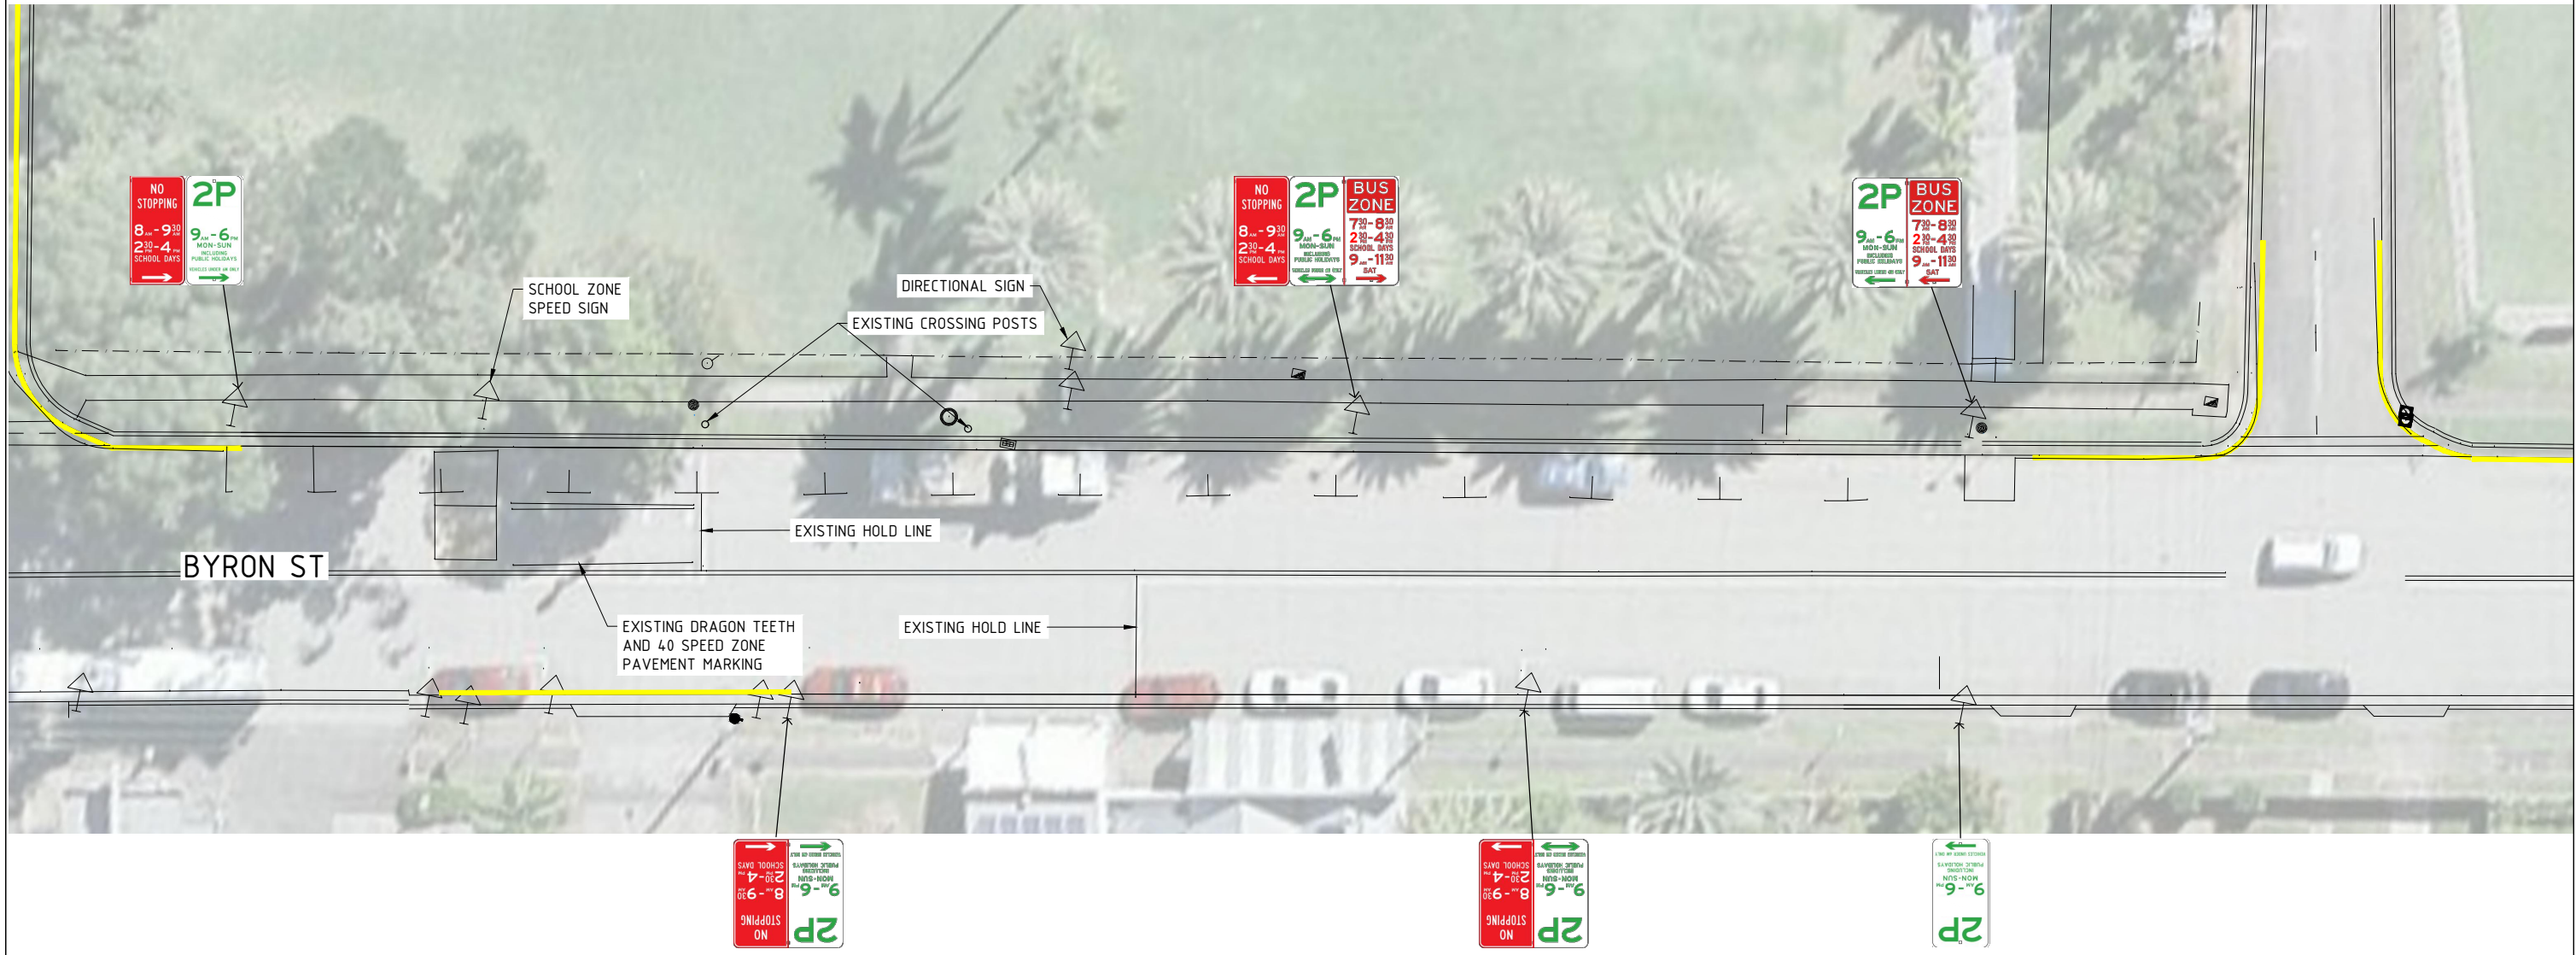

EXISTING CHILDRENS CROSSING PLAN
SCALE 1:300 (A3)

A	ISSUED FOR DISCUSSION	J.B.	E.E.	13.11.18
ISSUE	AMENDMENT DETAILS	DRAWN	CHECK	DATE

ACAD FILE No:

USE FIGURED DIMENSIONS ONLY. DO NOT SCALE.

INFRASTRUCTURE SERVICES
COUNCIL OFFICES
70-90 STATION STREET,
MULLUMBIMBY NSW 2482.
PHONE 02 66267000
FAX 02 66843018
WEBSITE www.byron.nsw.gov.au



APPROVED			DATE		
DESIGNED	J.B. / E.E.	13.11.18			
DRAWN	J.B.	13.11.18			
CHECKED	E.E.	13.11.18			
HORIZONTAL DATUM		ISG			
VERTICAL DATUM					

PROJECT: BANGALOW PARKING SCHEME TOWN CENTRE, BANGALOW		PROJECT NUMBER: 2587	
PLAN TITLE: EXISTING CHILDRENS CROSSING PLAN		DRAWING NUMBER 2587-SK1	ISSUE A