


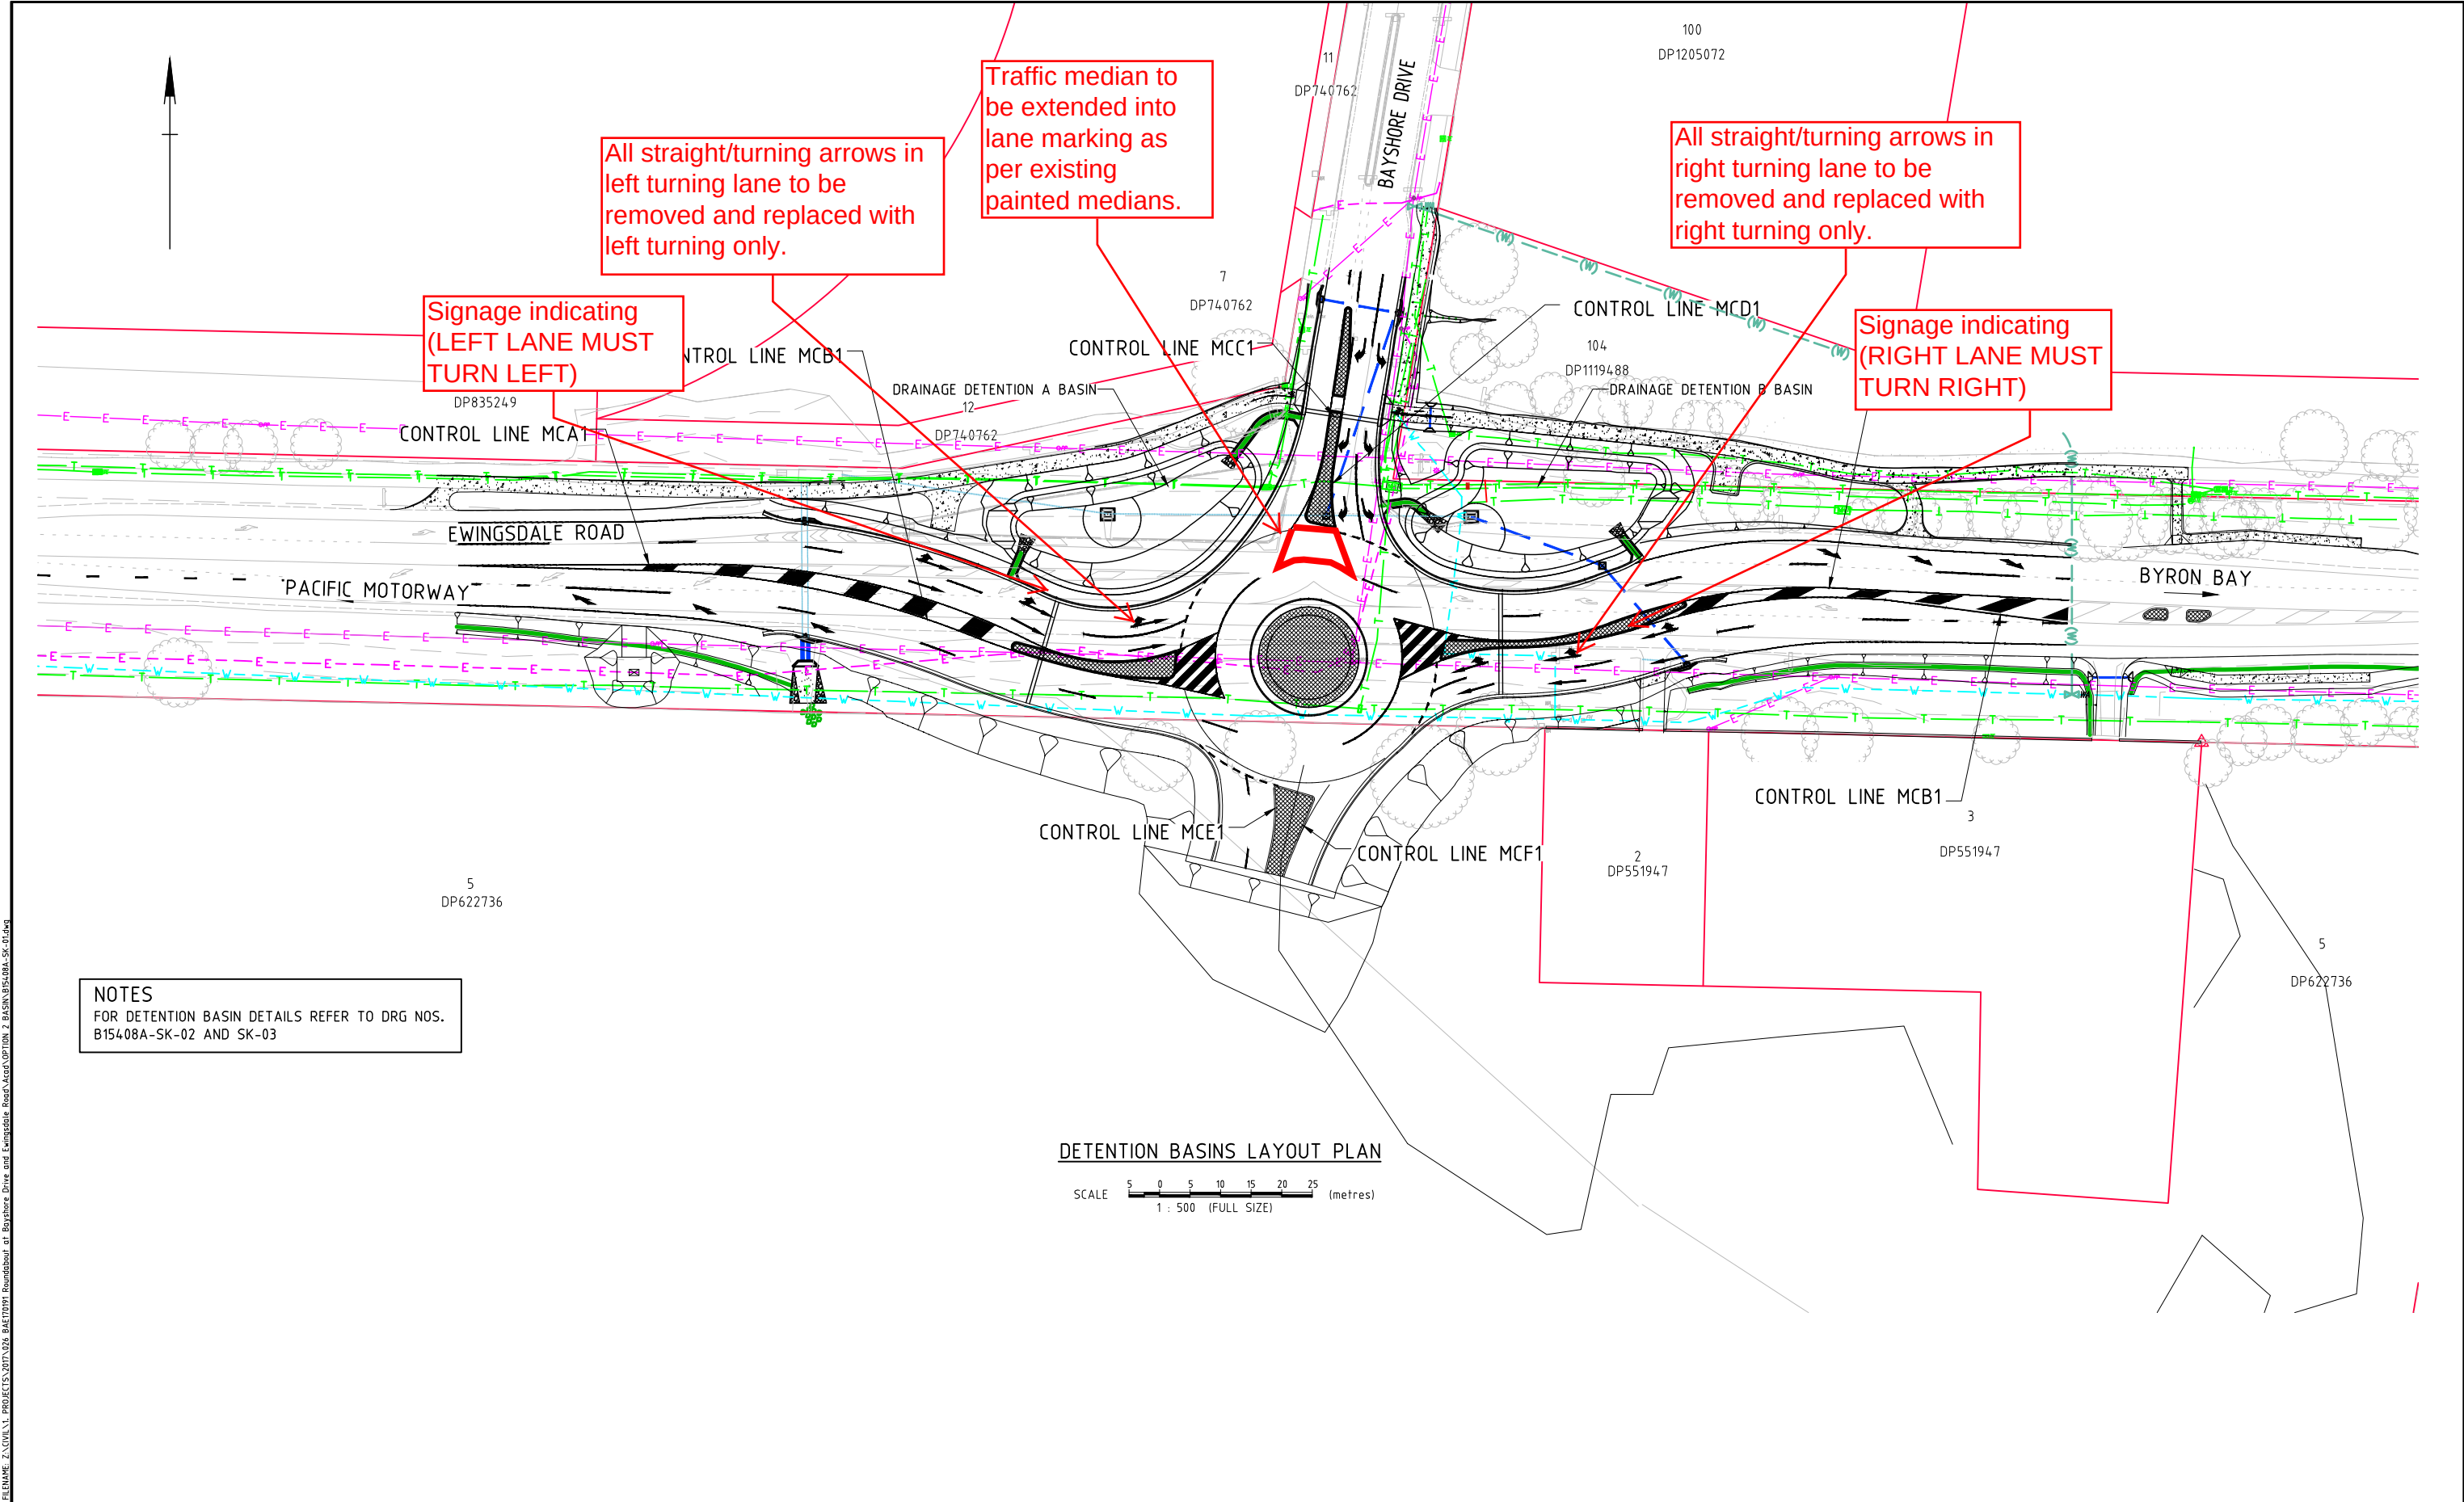

NOTES
FOR DETENTION BASIN DETAILS REFER TO DRG NOS.
B15408A-SK-02 AND SK-03

DETENTION BASINS LAYOUT PLAN

SCALE 5 0 5 10 15 20 25 (metres)
1 : 500 (FULL SIZE)

"INTERSECTION UPGRADE WORKS" AT EWINGSDALE ROAD - BAYSHORE DRIVE BYRON BAY
