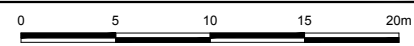
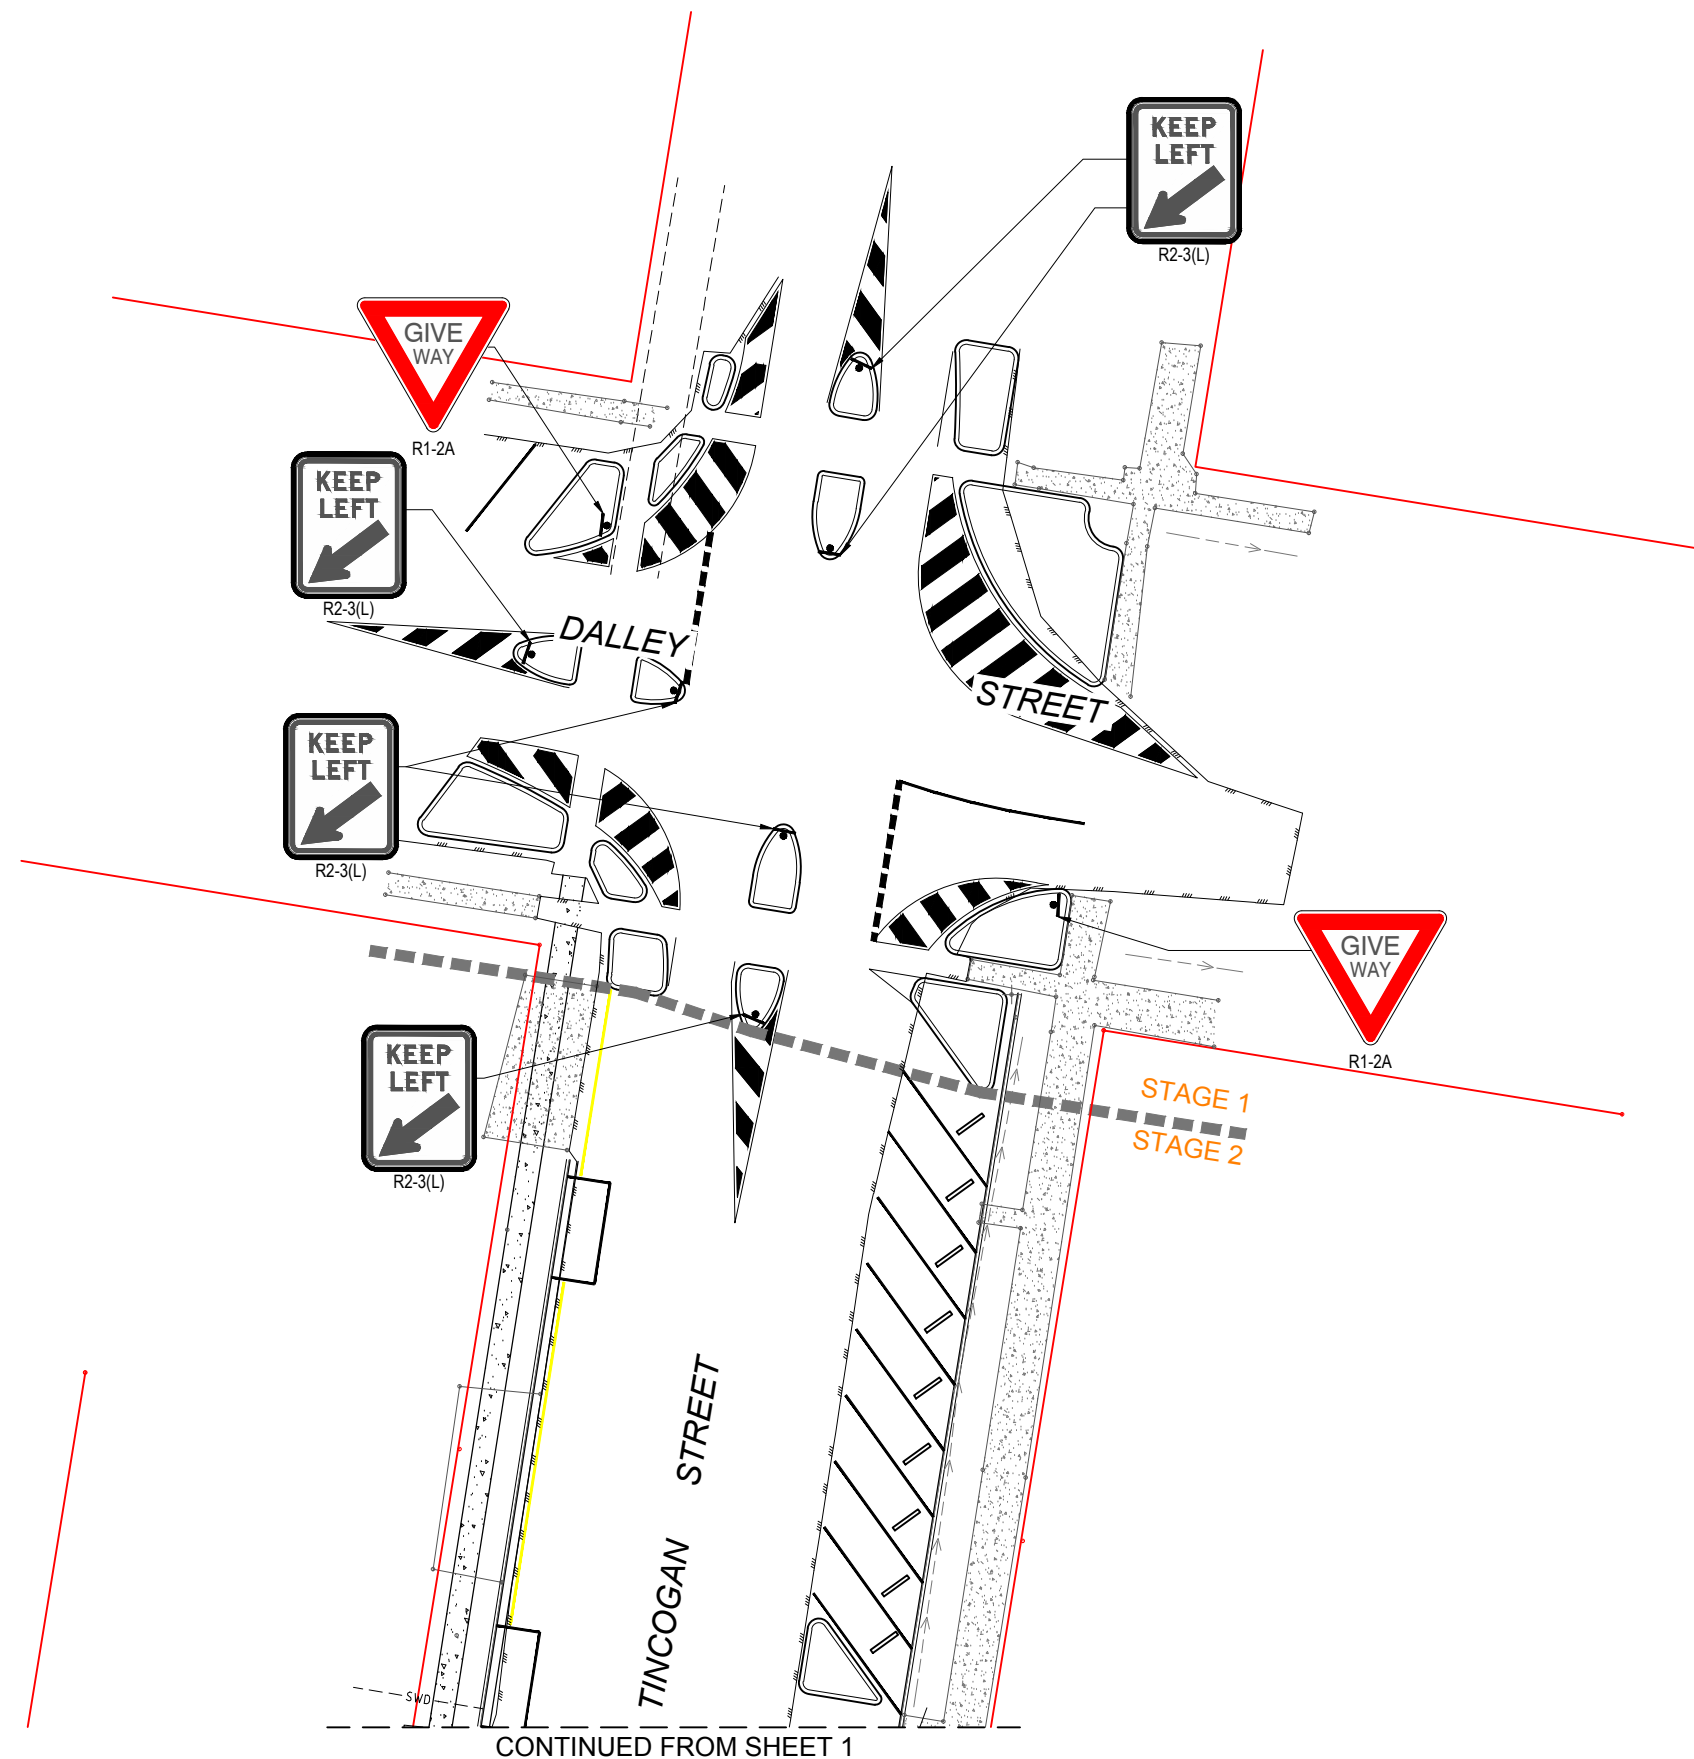

	CLIENT BYRON SHIRE COUNCIL		DESIGN AR	DRAWN AR	APPROVED TP	TITLE SIGNAGE & LINEMARKING PLAN SHEET 1 OF 2		PROJECT NO. OSK5378	
				PROJECT MULLUMBIMBY STREET UPGRADES							DWG NO. SL002	ISSUE 1
1	23-11-20	PRELIMINARY DESIGN ISSUE										
ISSUE No.	DATE	AMENDMENT										





				CLIENT BYRON SHIRE COUNCIL			DESIGN AR	DRAWN AR	APPROVED TP	TITLE SIGNAGE & LINEMARKING PLAN SHEET 2 OF 2			PROJECT NO. <b>OSK5378</b>	
				PROJECT MULLUMBIMBY STREET UPGRADES									DWG NO.	ISSUE
													SL003	1
1	23-11-20	PRELIMINARY DESIGN ISSUE												
ISSUE No.	DATE	AMENDMENT												