




RELOCATE EXISTING 1P, PARALLEL PARKING AND METER SIGN TO NEW LOCATION TWO CAR SPACES NORTH

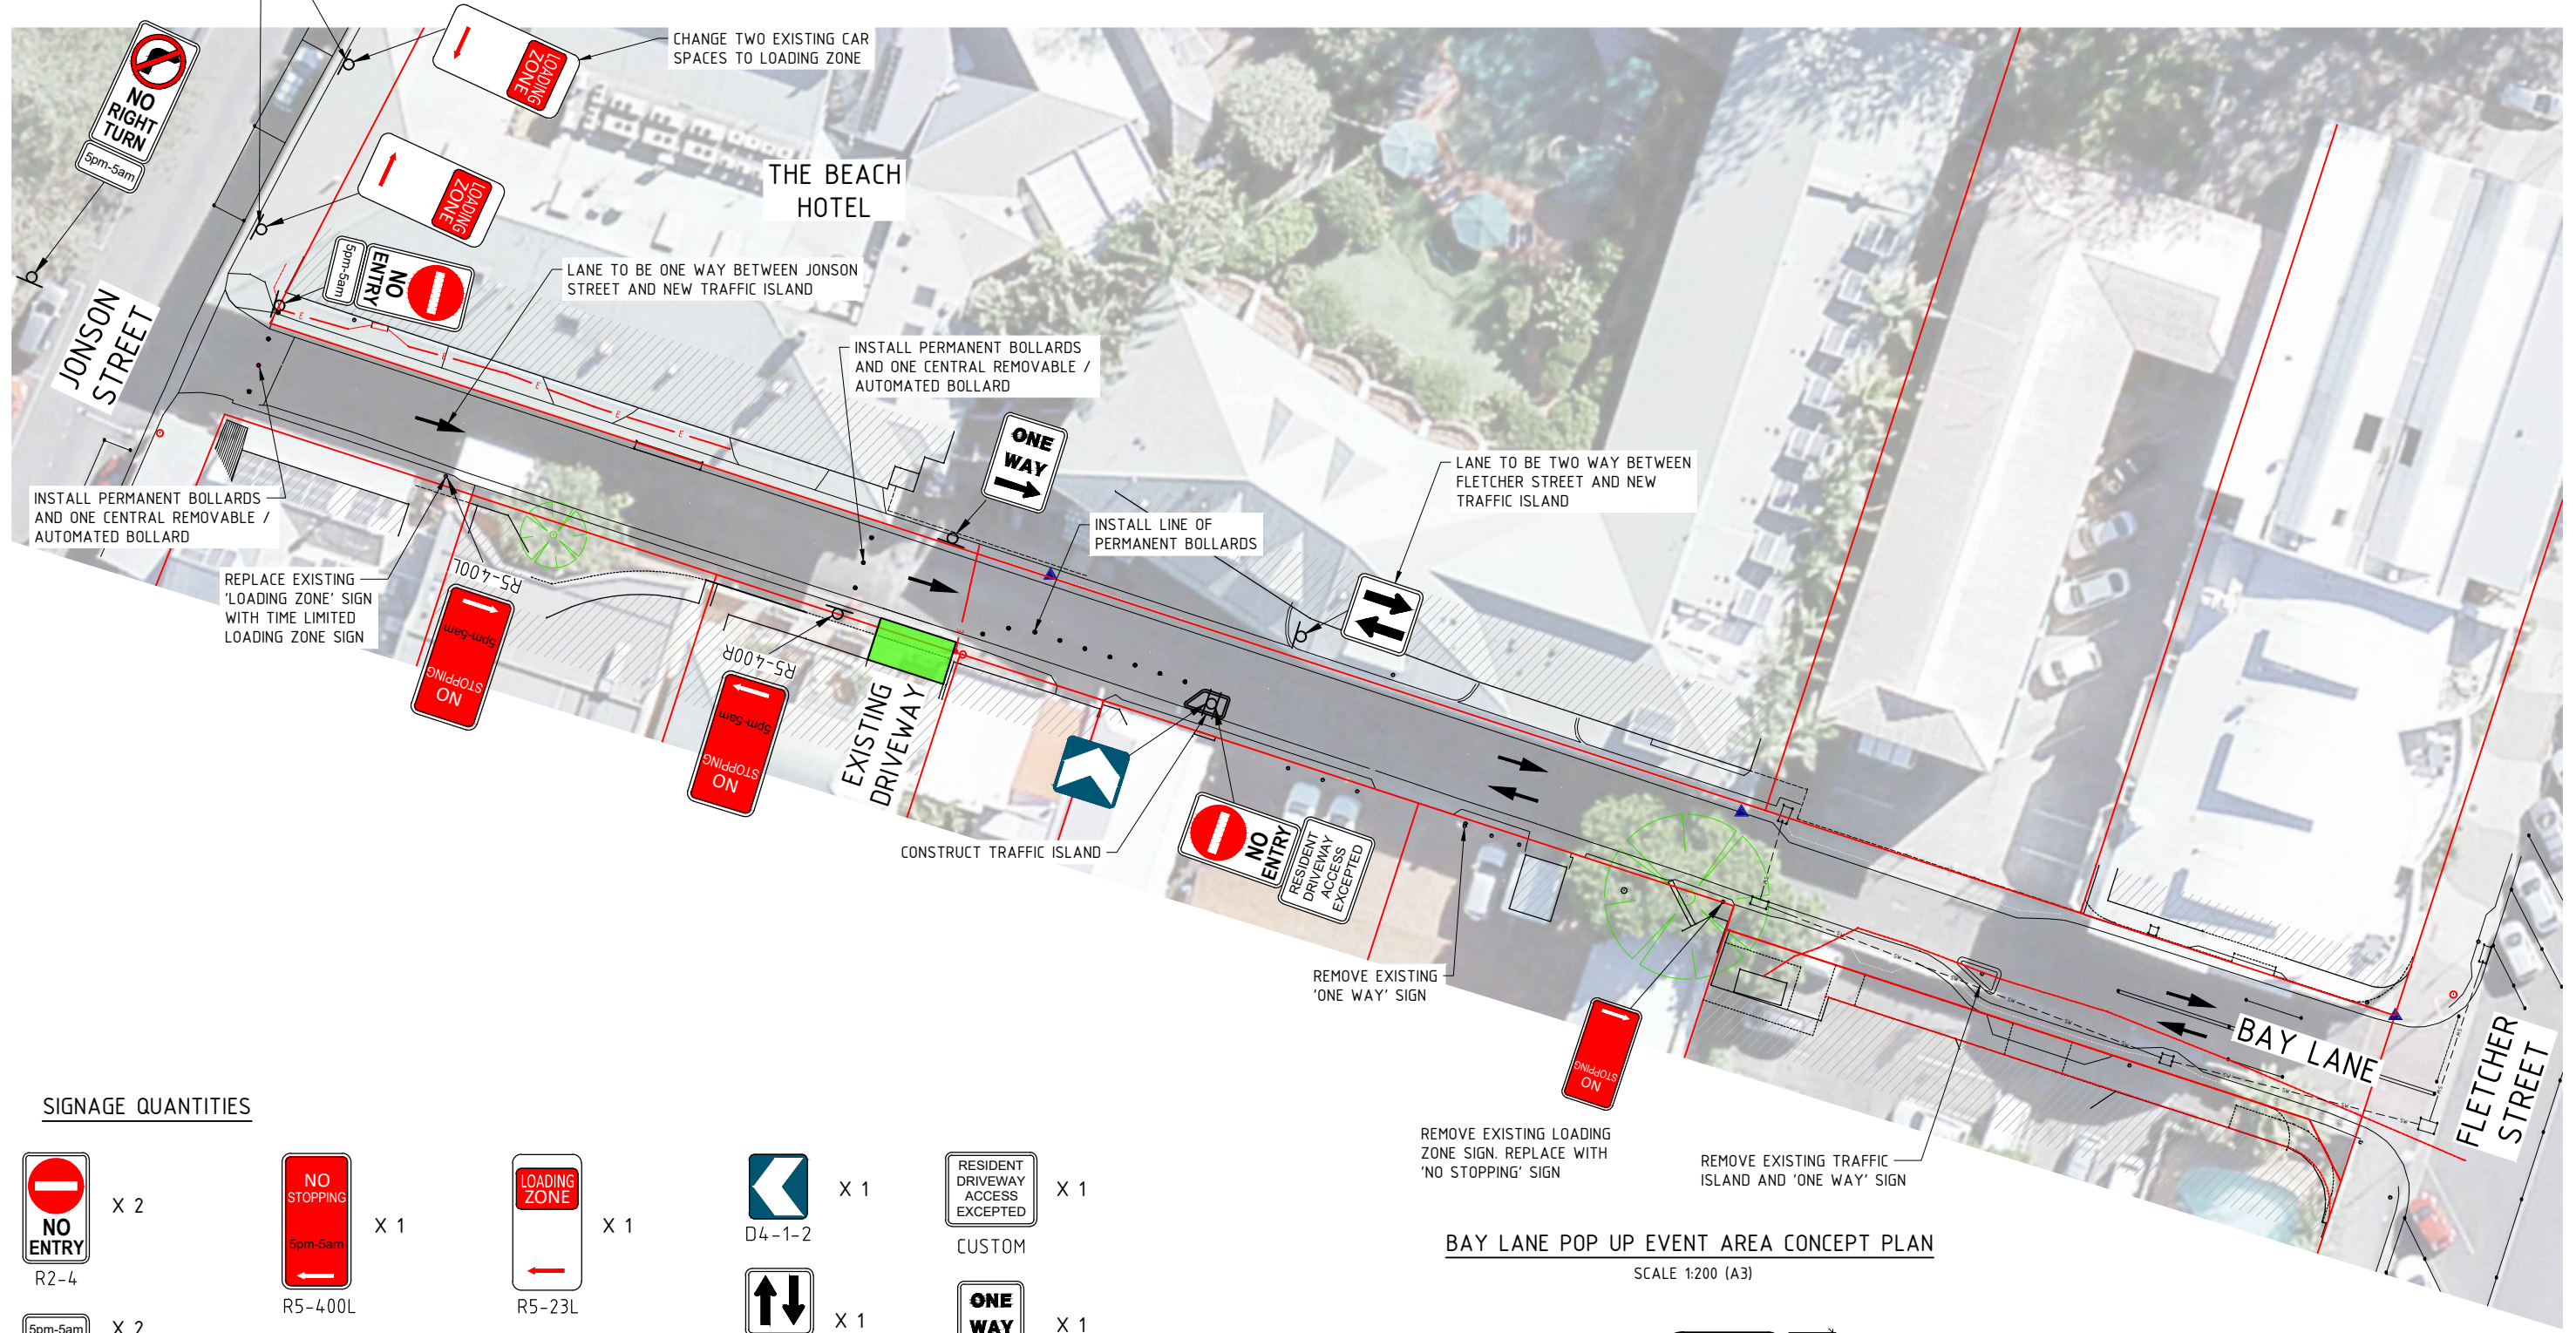


SIGNAGE QUANTITIES

- | | | | | | | | | | |
|--|-----|--|-----|--|-----|--|-----|--|-----|
| | X 2 | | X 1 | | X 1 | | X 1 | | X 1 |
| | X 2 | | X 1 | | X 1 | | X 1 | | X 1 |
| | X 1 | | X 1 | | X 1 | | | | |

BAY LANE POP UP EVENT AREA CONCEPT PLAN


SCALE 1:200 (A3)

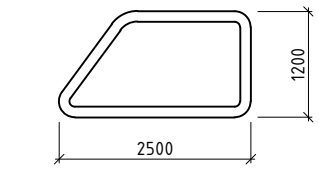

TRAFFIC ISLAND PLAN

SCALE 1:100 (A3)

ISSUE	AMENDMENT DETAILS	DRAWN	CHECK	DATE
C	CONCEPT LAYOUT AMENDED	J.B.	K.H.	05.03.20
B	CONCEPT LAYOUT AMENDED	J.B.	K.H.	13.01.20
A	CONCEPT ISSUE	J.B.	K.H.	04.12.19

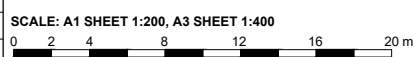

SCALE: A1 SHEET 1:200, A3 SHEET 1:400
USE FIGURED DIMENSIONS ONLY. DO NOT SCALE.

INFRASTRUCTURE SERVICES
COUNCIL OFFICES
70-90 STATION STREET,
MULLUMBIMBY NSW 2482.
PHONE 02 66267000
FAX 02 66843018
WEBSITE www.byron.nsw.gov.au



APPROVED ON BEHALF OF THE GENERAL MANAGER		
DESIGNED	DATE	
J.B./A.P.	04.12.19	
DRAWN	J.B.	04.12.19
CHECKED	K.H.	04.12.19
HORIZONTAL DATUM	MGA	
VERTICAL DATUM	AHD	

PROJECT:	POP-UP EVENT AREA BAY LANE, BYRON BAY
PROJECT NUMBER:	2758
PLANNING TITLE:	CONCEPT PLAN
DRAWING NUMBER	2758-SK01
ISSUE	C