


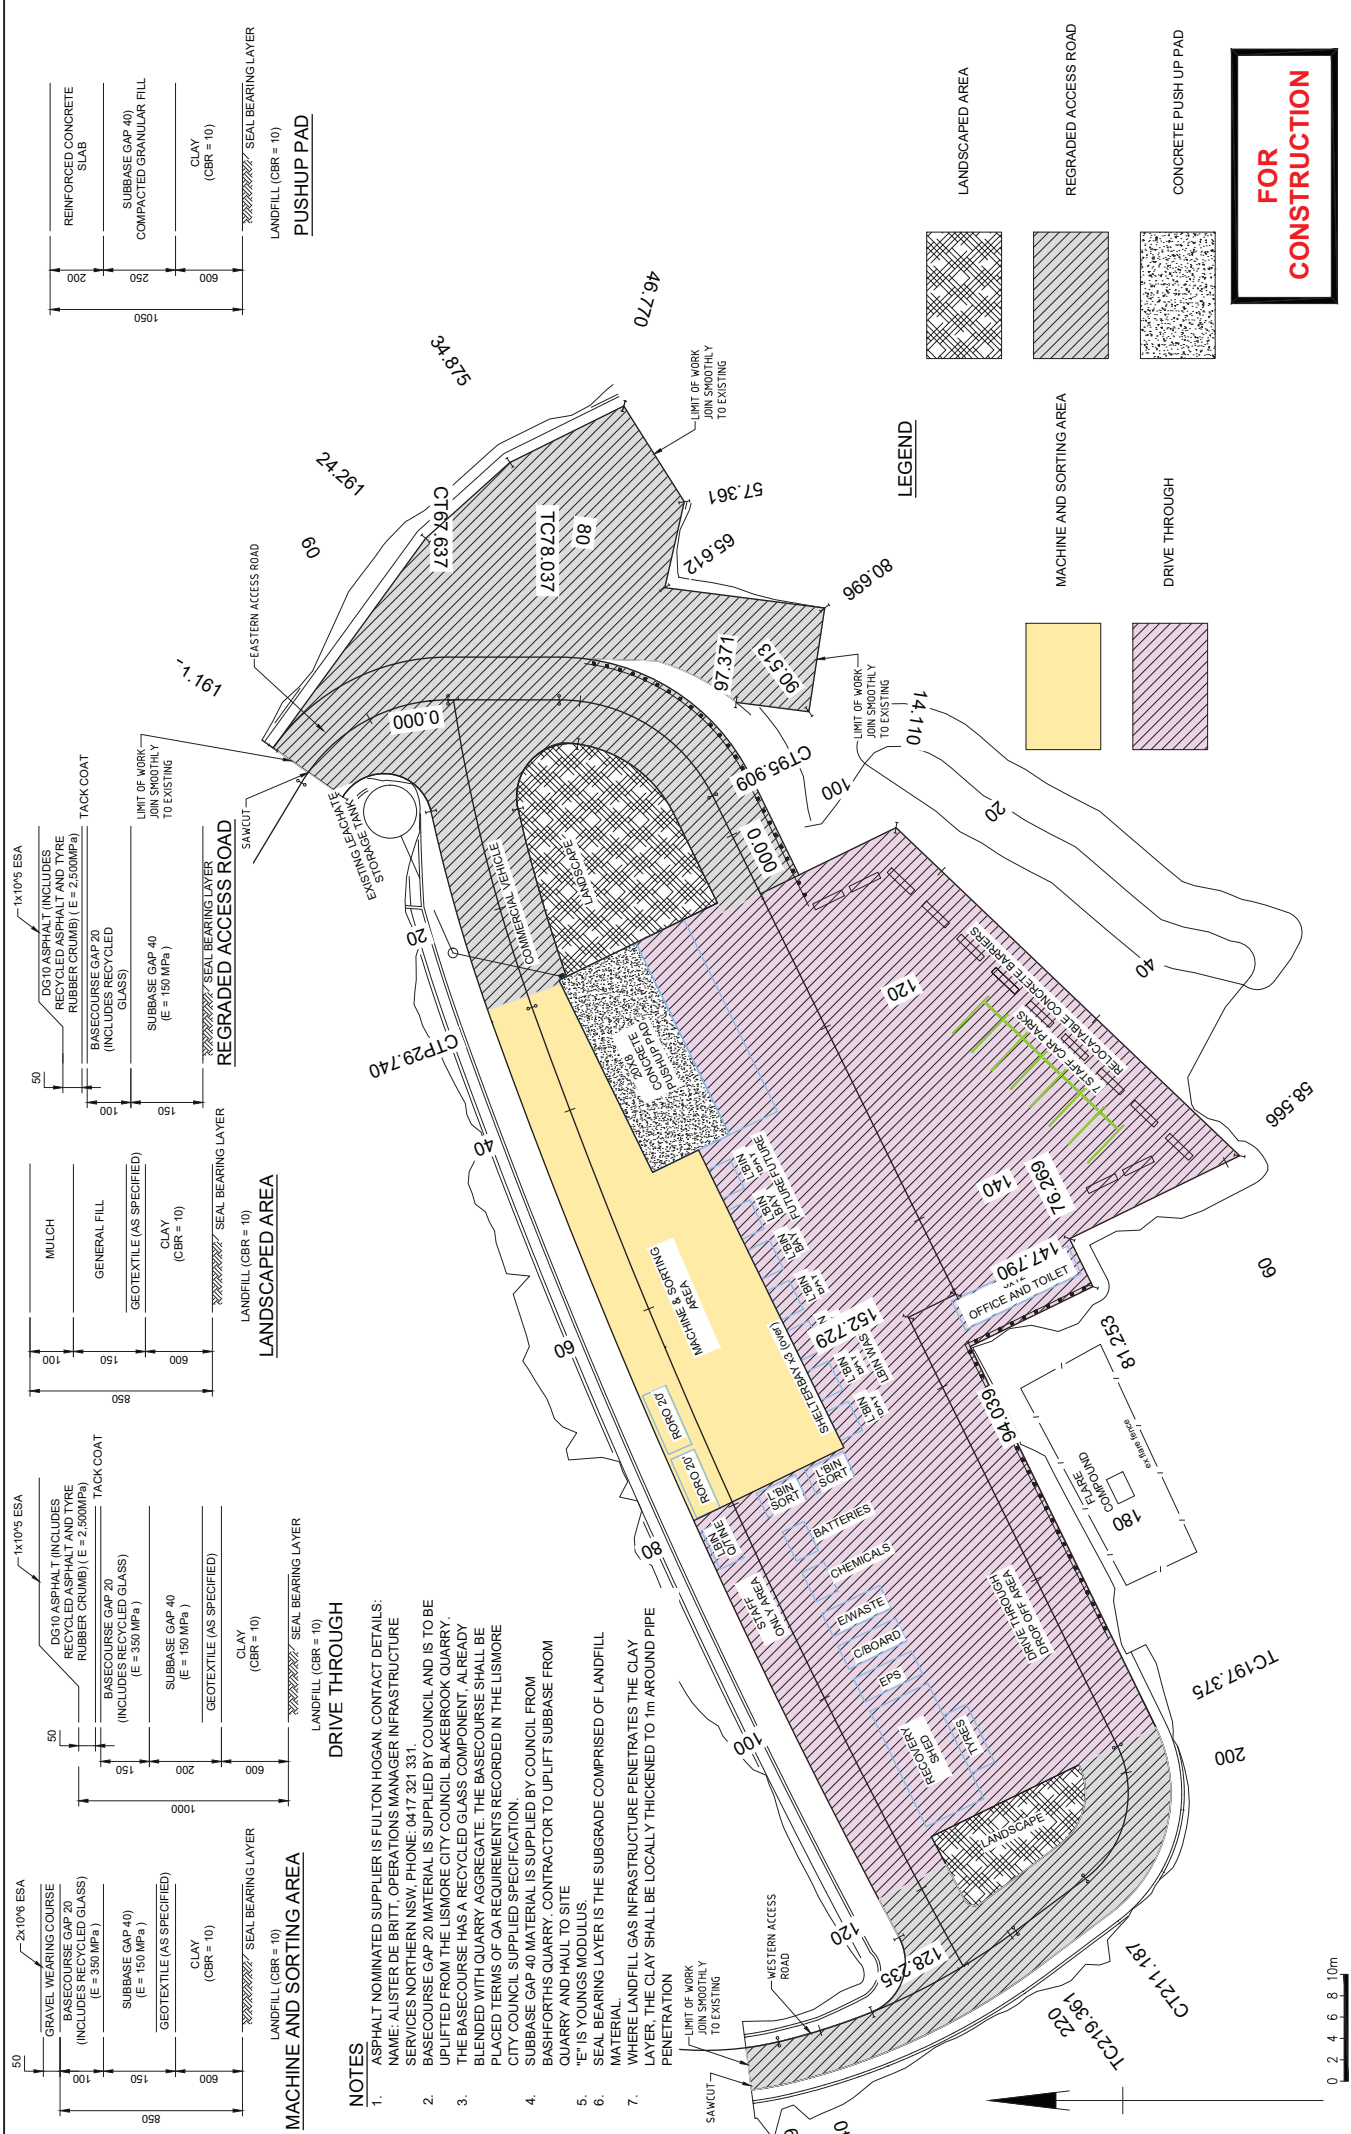

REVISION DETAILS		DRAWING STATUS		PROJECT TITLE		DRAWING TITLE	
REV	DATE	DRAWN	CHECKED	APPROD	JOB No.	1803-01	
					DATE	25/7/18	
					DESIGN BY	GRF	
					CHECKED BY	GRF	
					FINAL APPROVAL	CL	
					SCALE:	AS SHOWN	
0	11/8/18	CRP	GRF	CL	ISSUED FOR CONSTRUCTION		
B	22/8/18	CRP	GRF	CL	ISSUED FOR TENDER		
A	30/7/18	CRP	GRF	CL	ISSUED FOR REVIEW		
					CLIENT	BYRON SHIRE COUNCIL	
					PROJECT NO.	1803-01	
					DRAWING NO.	DWG005	
					REV	O	



GREENOTEC
CONSULTING

MYOCUM TRANSFER STATION
CAPPING DESIGN

FOR
CONSTRUCTION