


000

COVER P
I I I I I

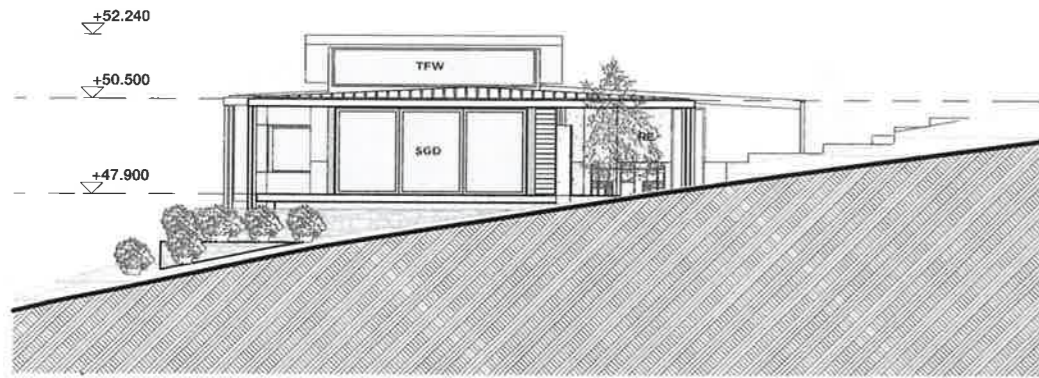


E-01 NORTHERN ELEVATION

1:200




E-03 SOUTHERN ELEVATION

1:200

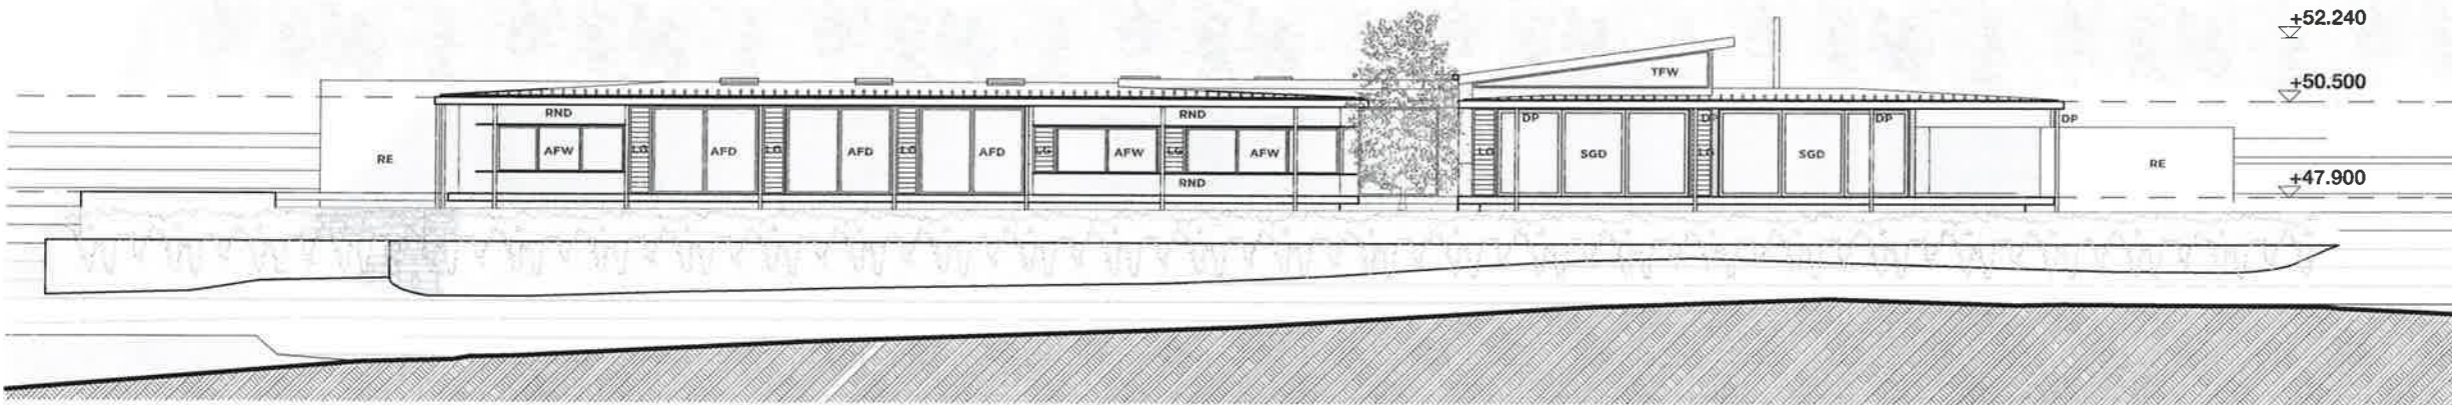

E-02 EASTERN ELEVATION

1:200

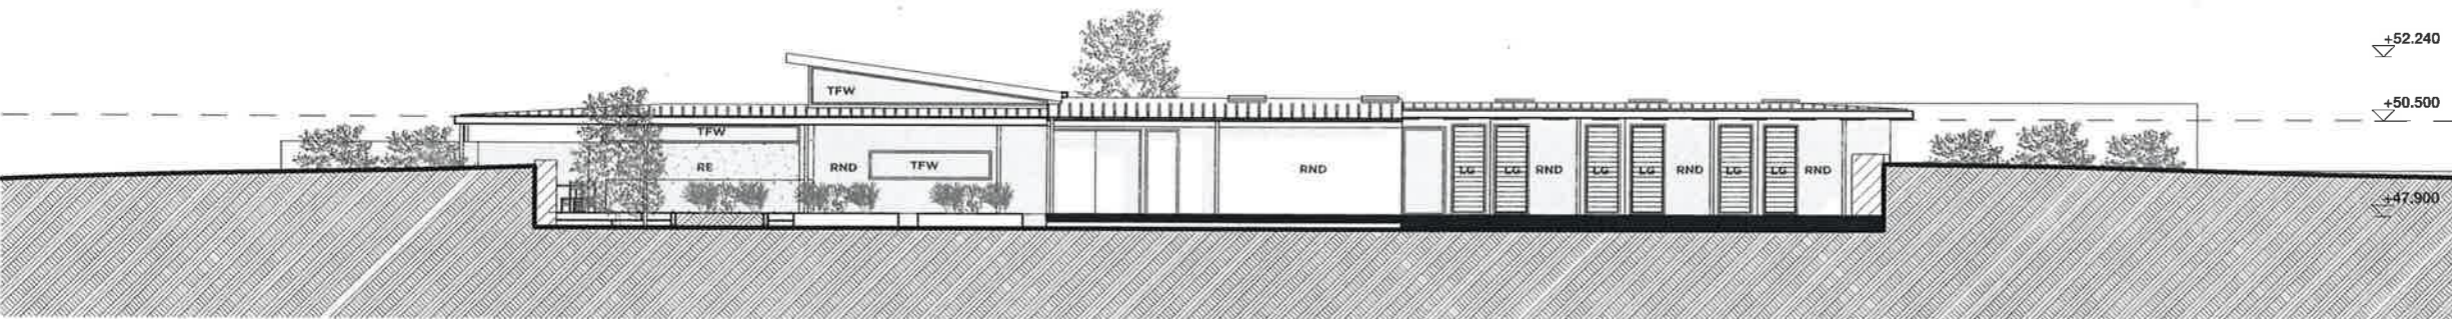

E-04 WESTERN ELEVATION

1:200

EXTERNAL FINISHES

-  Glass
-  Rammed Earth
-  Local Basalt
-  Natural Render

LEGEND

- AFD Aluminium Framed Door
- AFW Aluminium Framed Window
- BAL Balustrade
- BW Concrete Blockwork
- DP Downpipe
- ED Entry Door
- FB Face Brick
- FC Fibre Cement
- FW Floor Waste
- FG Fixed Glazing
- G Gas Bottle
- FG Fixed Glass
- HWS Hot Water System
- INS Insulation
- LG Louvre Glazing
- MB Meter Box
- MS Powdercoated Metal Sheet
- OBS Obscure Glass
- PC Polycarbonate
- PB Plasterboard
- PLY Plywood
- PLD Panel Lift Door
- RWT Rain Water Tank
- RE Rammed Earth
- RC Reinforced Concrete
- RD Roller Door
- RND Render
- RL Reduced Level
- RW Retaining Wall
- SC Steel Column
- SOLAR Solar HW panel
- ST Stone
- SGD Sliding Glass Door
- TFW Timber Framed Window
- TFD Timber Framed Door

HGA HARLEY GRAHAM ARCHITECTS
 LV 1144 JONSON STREET, BYRON BAY | PO BOX 1285 NSW 2481
 F: 02 66809820 | T: 02 66809690 | E: office@harleygraham.com
 ABN: 85158246003 NSW 7892

• All building works to be carried out in accordance with the Building Code of Australia (BCA) and to the satisfaction of the principle certifying authority
 • Builders/Contractors are to verify all dimensions prior to commencement of site work or off-site fabrication
 • Figured dimensions take precedence - do not scale
 © COPYRIGHT HARLEY GRAHAM ARCHITECTS

ISSUE/REVISIONS		
A	SD SADDLE HOUSE	23.08.18
B	GEO-TECH CORES	27.08.18
C	DRAFT SET HEIGHTS	28.08.18
D	SADDLE HOUSE DA (NO BASIX)	30.08.18
E	SADDLE HOUSE DA (NO BASIX)	31.08.18

ISSUE/REVISIONS		

CLIENT	Karen & Ken O'Reilly	ADDRESS	219, The Saddle Road, Brunswick Heads NSW 2483	JOB NO:	HGA181	31/08/2018		
JOB NAME	Saddle House	LOT + DP	Lot 4 DP 810118	SCALE	PAPER	ISSUE	DWG NO	REV
DRAWING	ELEVATIONS			1:200	A3	SD	DA 03	E