


CARLYLE STREET

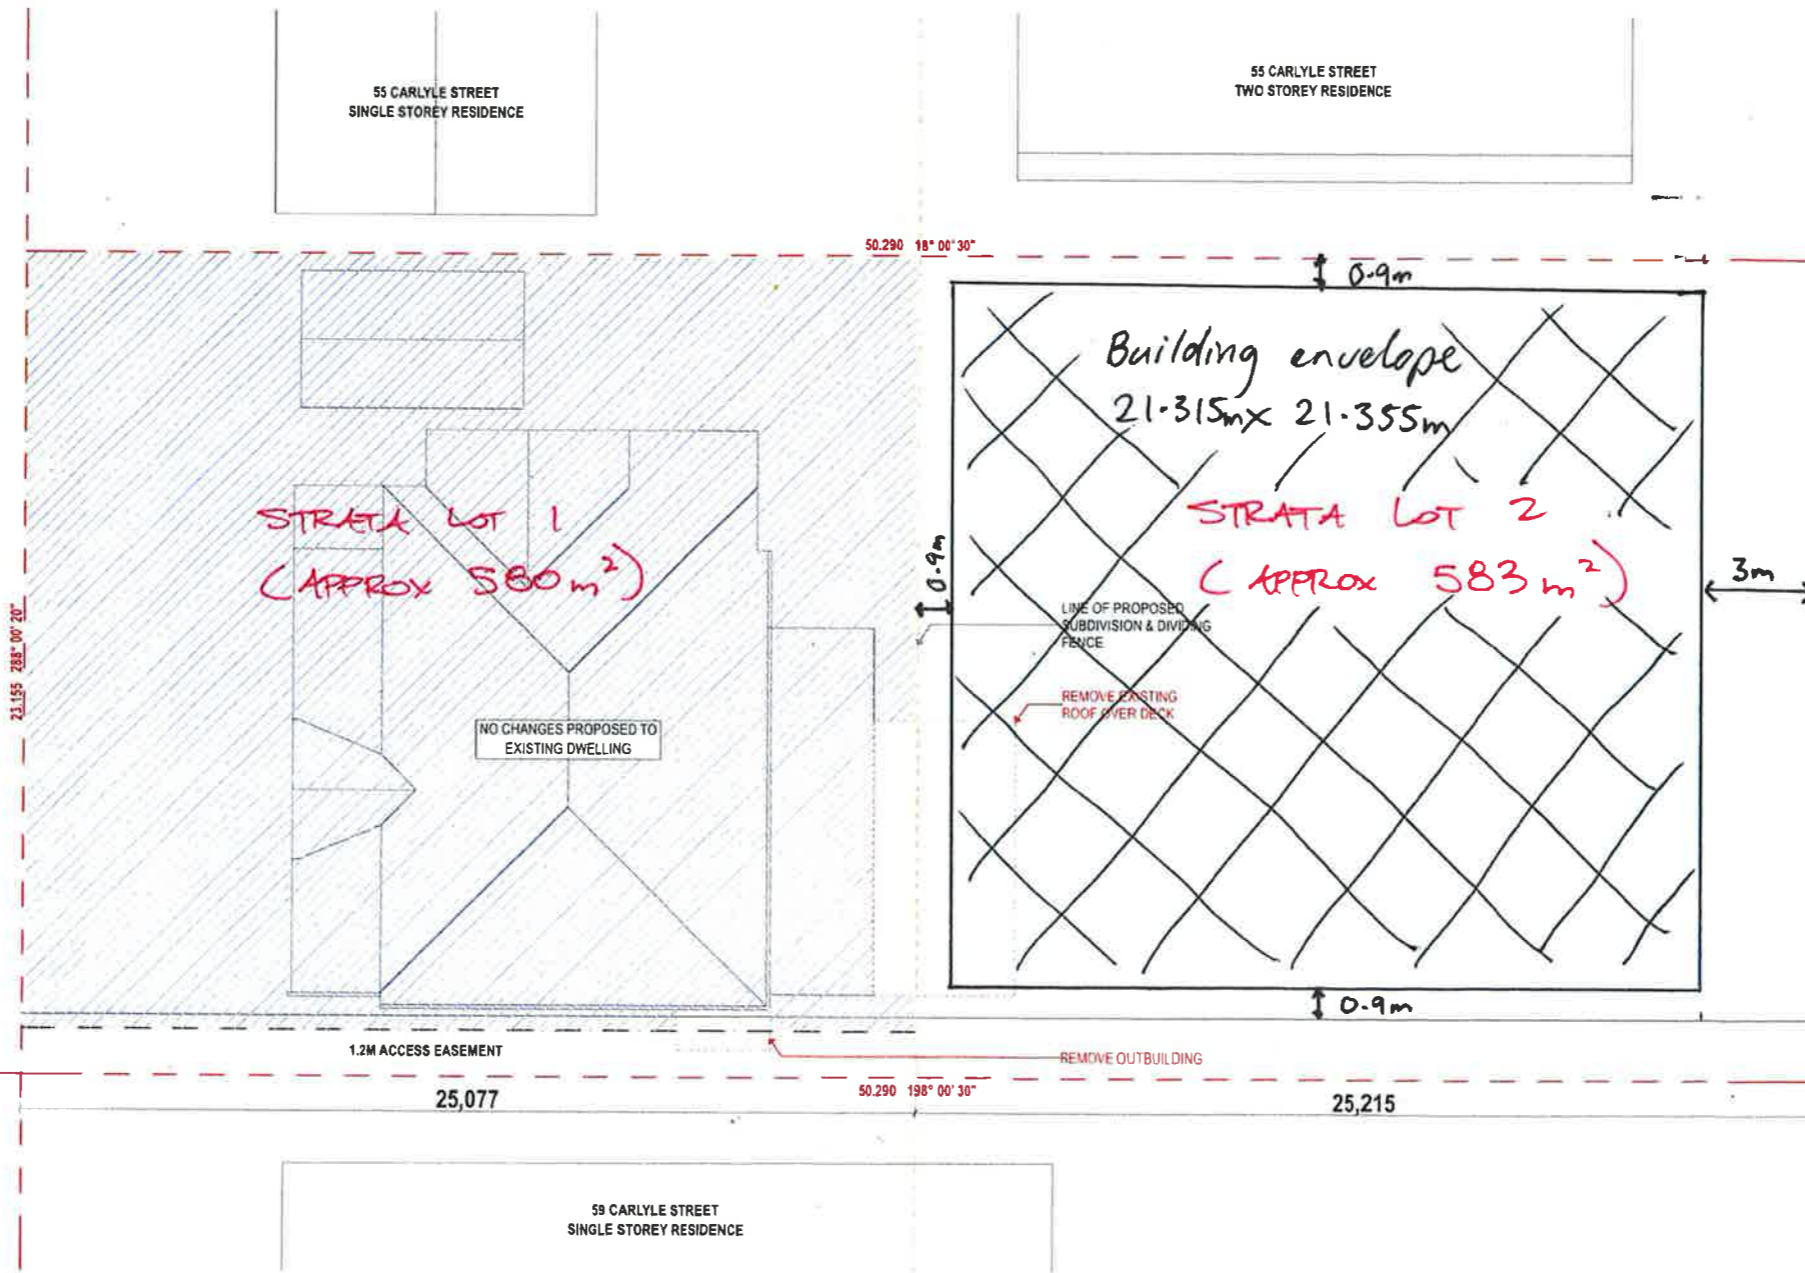

MARVELL LANE

1 PROPOSED WORKS + SUB DIVISION PLAN  
1:200



**NOTE**  
ALL DIMENSIONS ARE IN METERS UNLESS OTHERWISE SPECIFIED.  
REFER TO THE SURVEY PLAN FOR ALL MEASUREMENTS OF LOTS, EASEMENTS AND LOT COVERS.  
NO DIMENSIONS OR COORDINATES OF WORK DRAWINGS SHOULD  
BE USED FOR CONSTRUCTION PURPOSES. DIMENSIONS SHOWN ON  
DRAWINGS FOR CONSTRUCTION SHOULD BE TAKEN FROM THE  
DRAWINGS FOR CONSTRUCTION. DIMENSIONS SHOWN ON ALL  
DIMENSIONS SHALL COMPLY WITH THE BUILDING CODE OF AUSTRALIA  
AND ALL RELEVANT AUSTRALIAN STANDARDS TOOLS AND SPECIFICATIONS.

**REFERENCES**  
REFER SURVEY PLAN PREPARED BY CANTY'S SURVEYORS  
REFER DIMENSIONAL PLAN PREPARED BY PARTNERS ENERGY  
REFER LANDSCAPE PLAN PREPARED BY THOSE ARCHITECTS  
REFER STRATA PLAN PREPARED BY ARDILL PAYNE & PARTNERS  
REFER TITLE PREPARED BY ARDILL PAYNE & PARTNERS

REVISION			
A	FOR INFORMATION	LH/EM	6/1/17
B	FOR DEVELOPMENT APPLICATION	EM/SA	22/1/17
C	DFI		24/4/18
D	FOR DEVELOPMENT APPLICATION		7/5/18

**THOSE**  
THOSE ARCHITECTS  
PO Box 761  
Byron Bay New South Wales 2481  
Email: gday@thosearchitects.com.au  
Telephone: 0214 494 817 / 0216 235 661  
THOSEARCHITECTS.COM.AU

**PROJECT.** CARLYLE STREET SUB-DIVISION  
**PROJECT NO.** 17011  
**OWNER.** DROMORE PTY LTD  
**ADDRESS.** 57 CARLYLE STREET BYRON BAY 2481

**DRAWING TITLE.** PROPOSED WORKS + SUB-DIVISION PLAN  
**SCALE.** 1:200 AT A3  
**DRAWN / CHECKED.** LH/EM/AM  
**ISSUED.** FOR DEVELOPMENT APPLICATION

**DRAWING**  
**DA.02**

**REVISION**  
**D**