


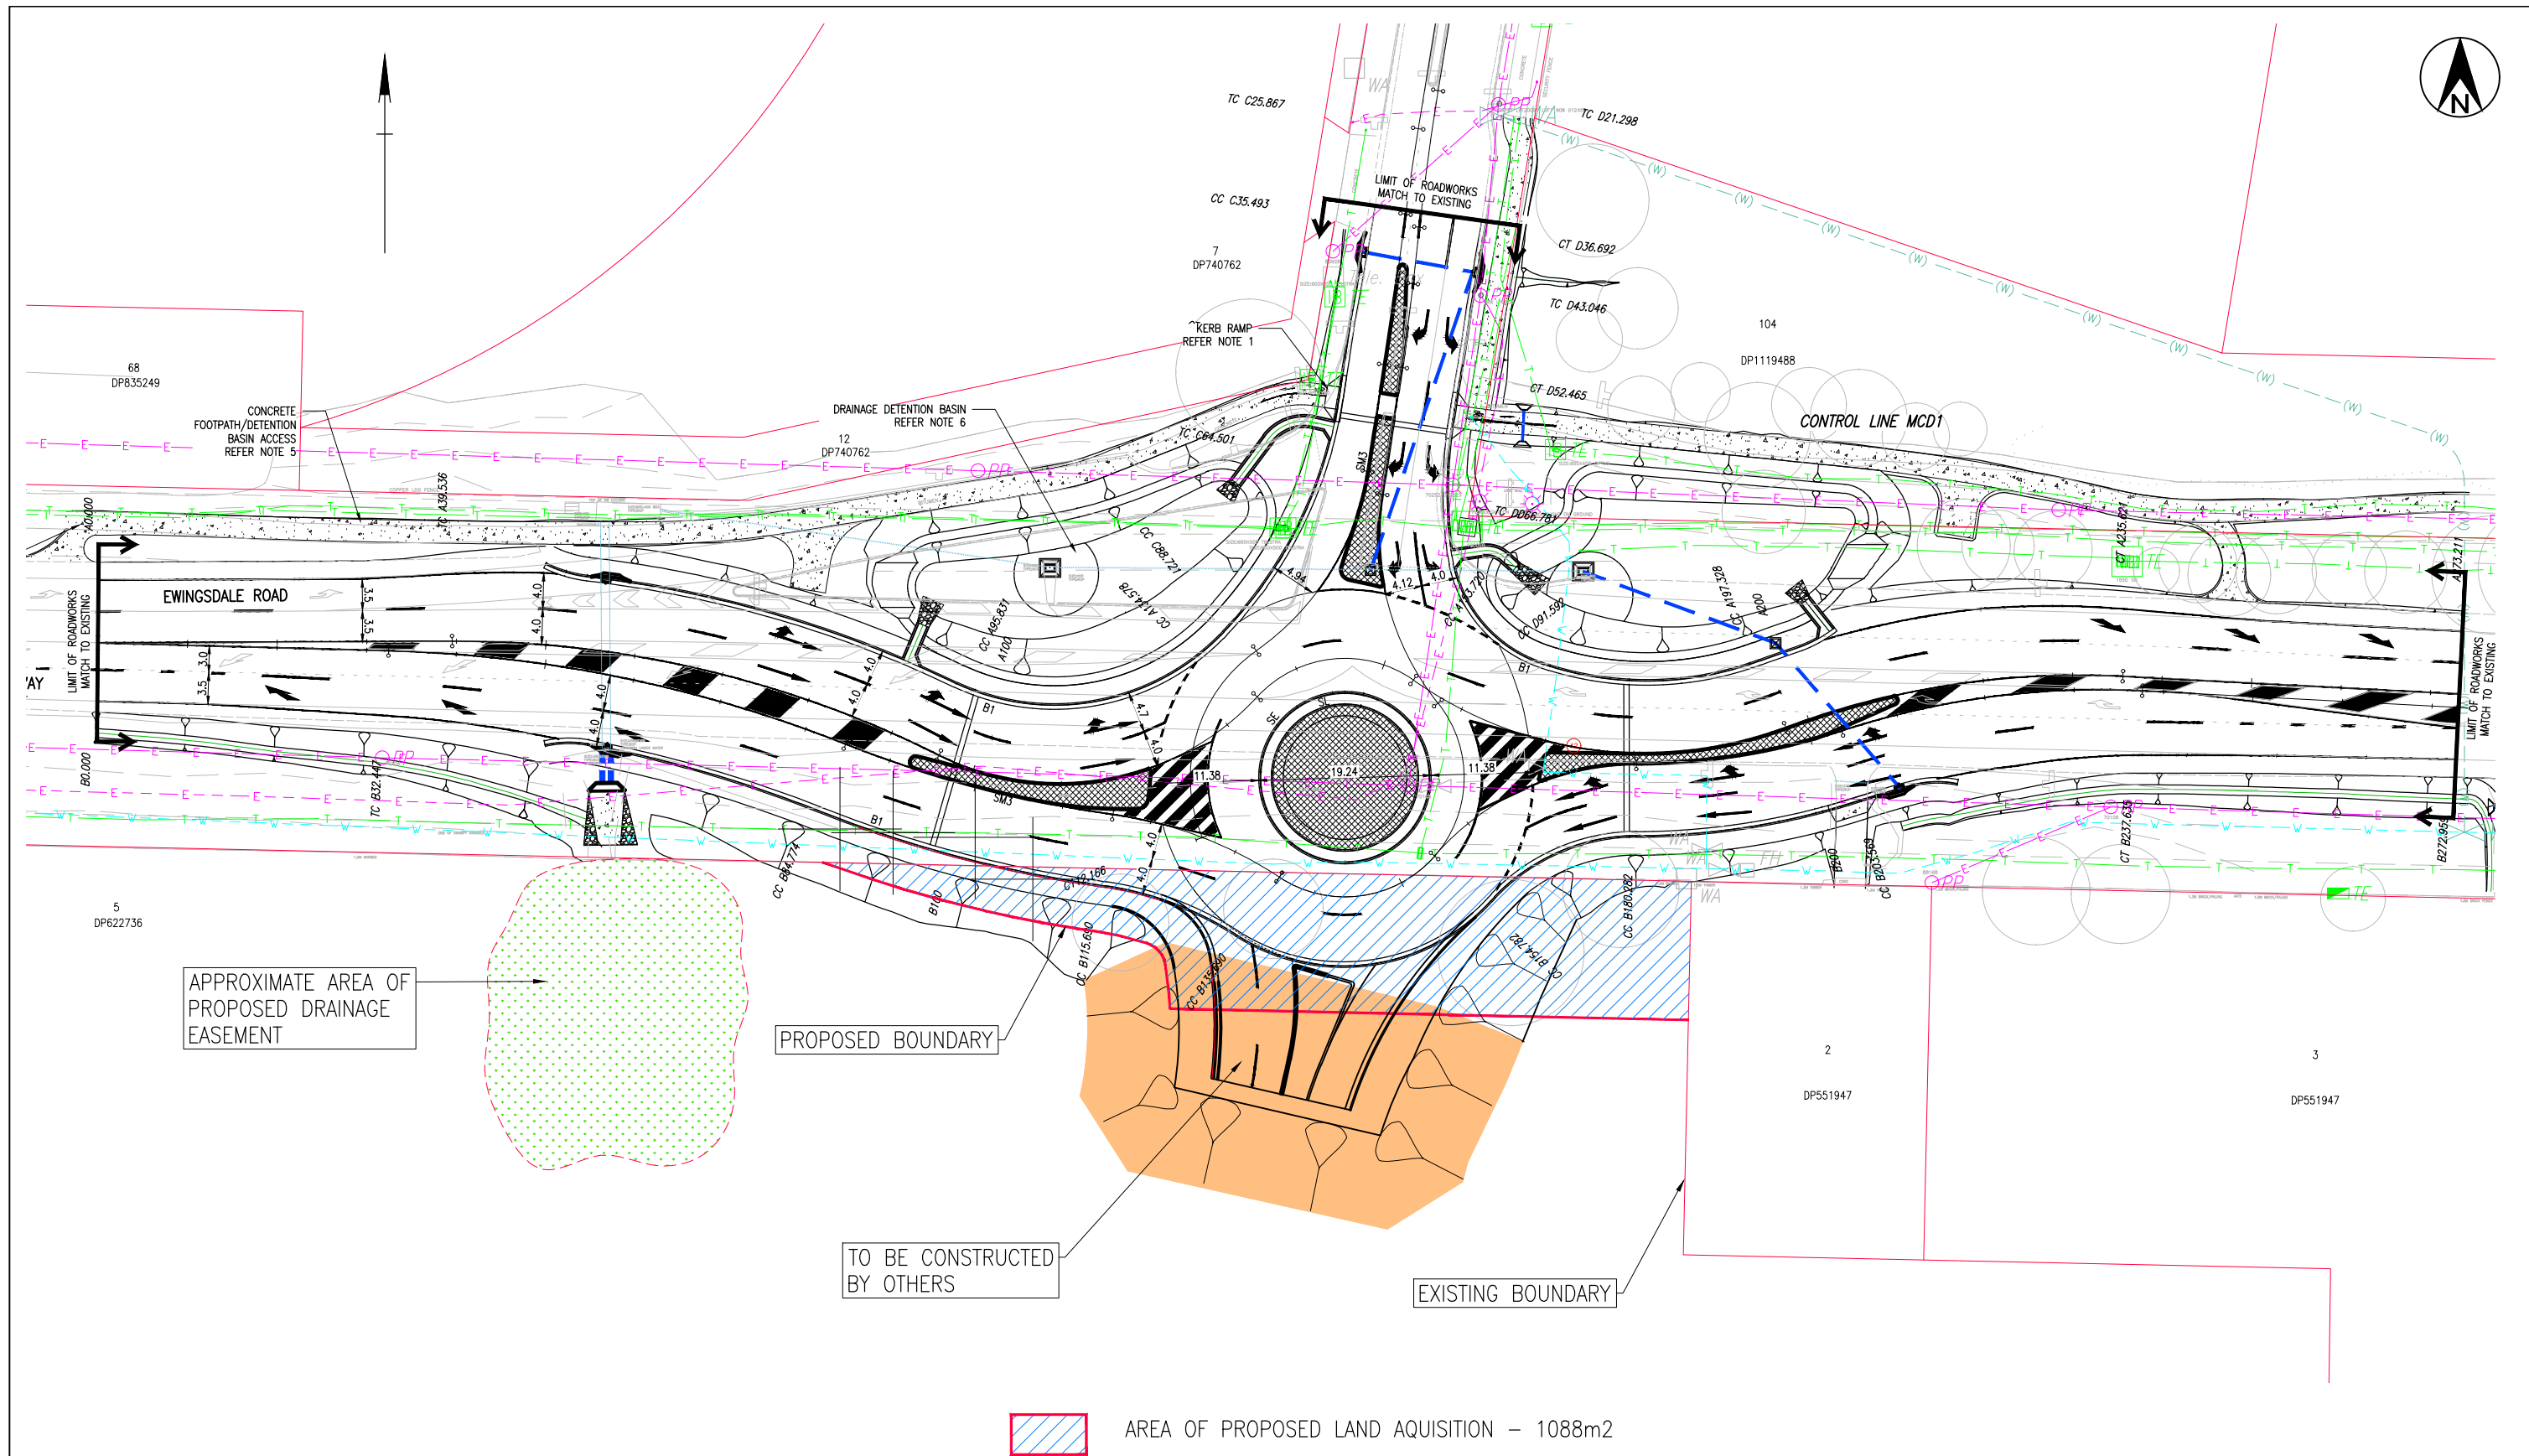

PRELIMINARY NOT FOR CONSTRUCTION				PLAN 05102025		INFRASTRUCTURE SERVICES COUNCIL OFFICES 70-90 STATION STREET, MULLUMBIMBY NSW 2482. PHONE 02 66267000 FAX 02 66843018 WEBSITE www.byron.nsw.gov.au		Byron Shire Council		APPROVED DATE <table><tr><td>DESIGNED</td><td>-</td><td>-</td></tr><tr><td>DRAWN</td><td>J.B.</td><td>14.08.17</td></tr><tr><td>CHECKED</td><td>C.S.</td><td>14.08.17</td></tr><tr><td>HORIZONTAL DATUM</td><td colspan="2">ISG</td></tr><tr><td>VERTICAL DATUM</td><td colspan="2">AHD</td></tr></table>		DESIGNED	-	-	DRAWN	J.B.	14.08.17	CHECKED	C.S.	14.08.17	HORIZONTAL DATUM	ISG		VERTICAL DATUM	AHD		PROJECT: PROPOSED ROUNDABOUT BAYSHORE DRIVE, BYRON BAY		PROJECT NUMBER: -	
DESIGNED	-	-																												
DRAWN	J.B.	14.08.17																												
CHECKED	C.S.	14.08.17																												
HORIZONTAL DATUM	ISG																													
VERTICAL DATUM	AHD																													
ISSUE AMENDMENT DETAILS		DRAWN CHECK DATE		# USE FIGURED DIMENSIONS ONLY. DO NOT SCALE.						PLAN TITLE: PROPOSED BOUNDARY ADJUSTMENT OPTION 1		DRAWING NUMBER OPT1	ISSUE A																	
A ORIGINAL ISSUE		J.B. C.S. 14.08.17																												
ACAD FILE No:																														