


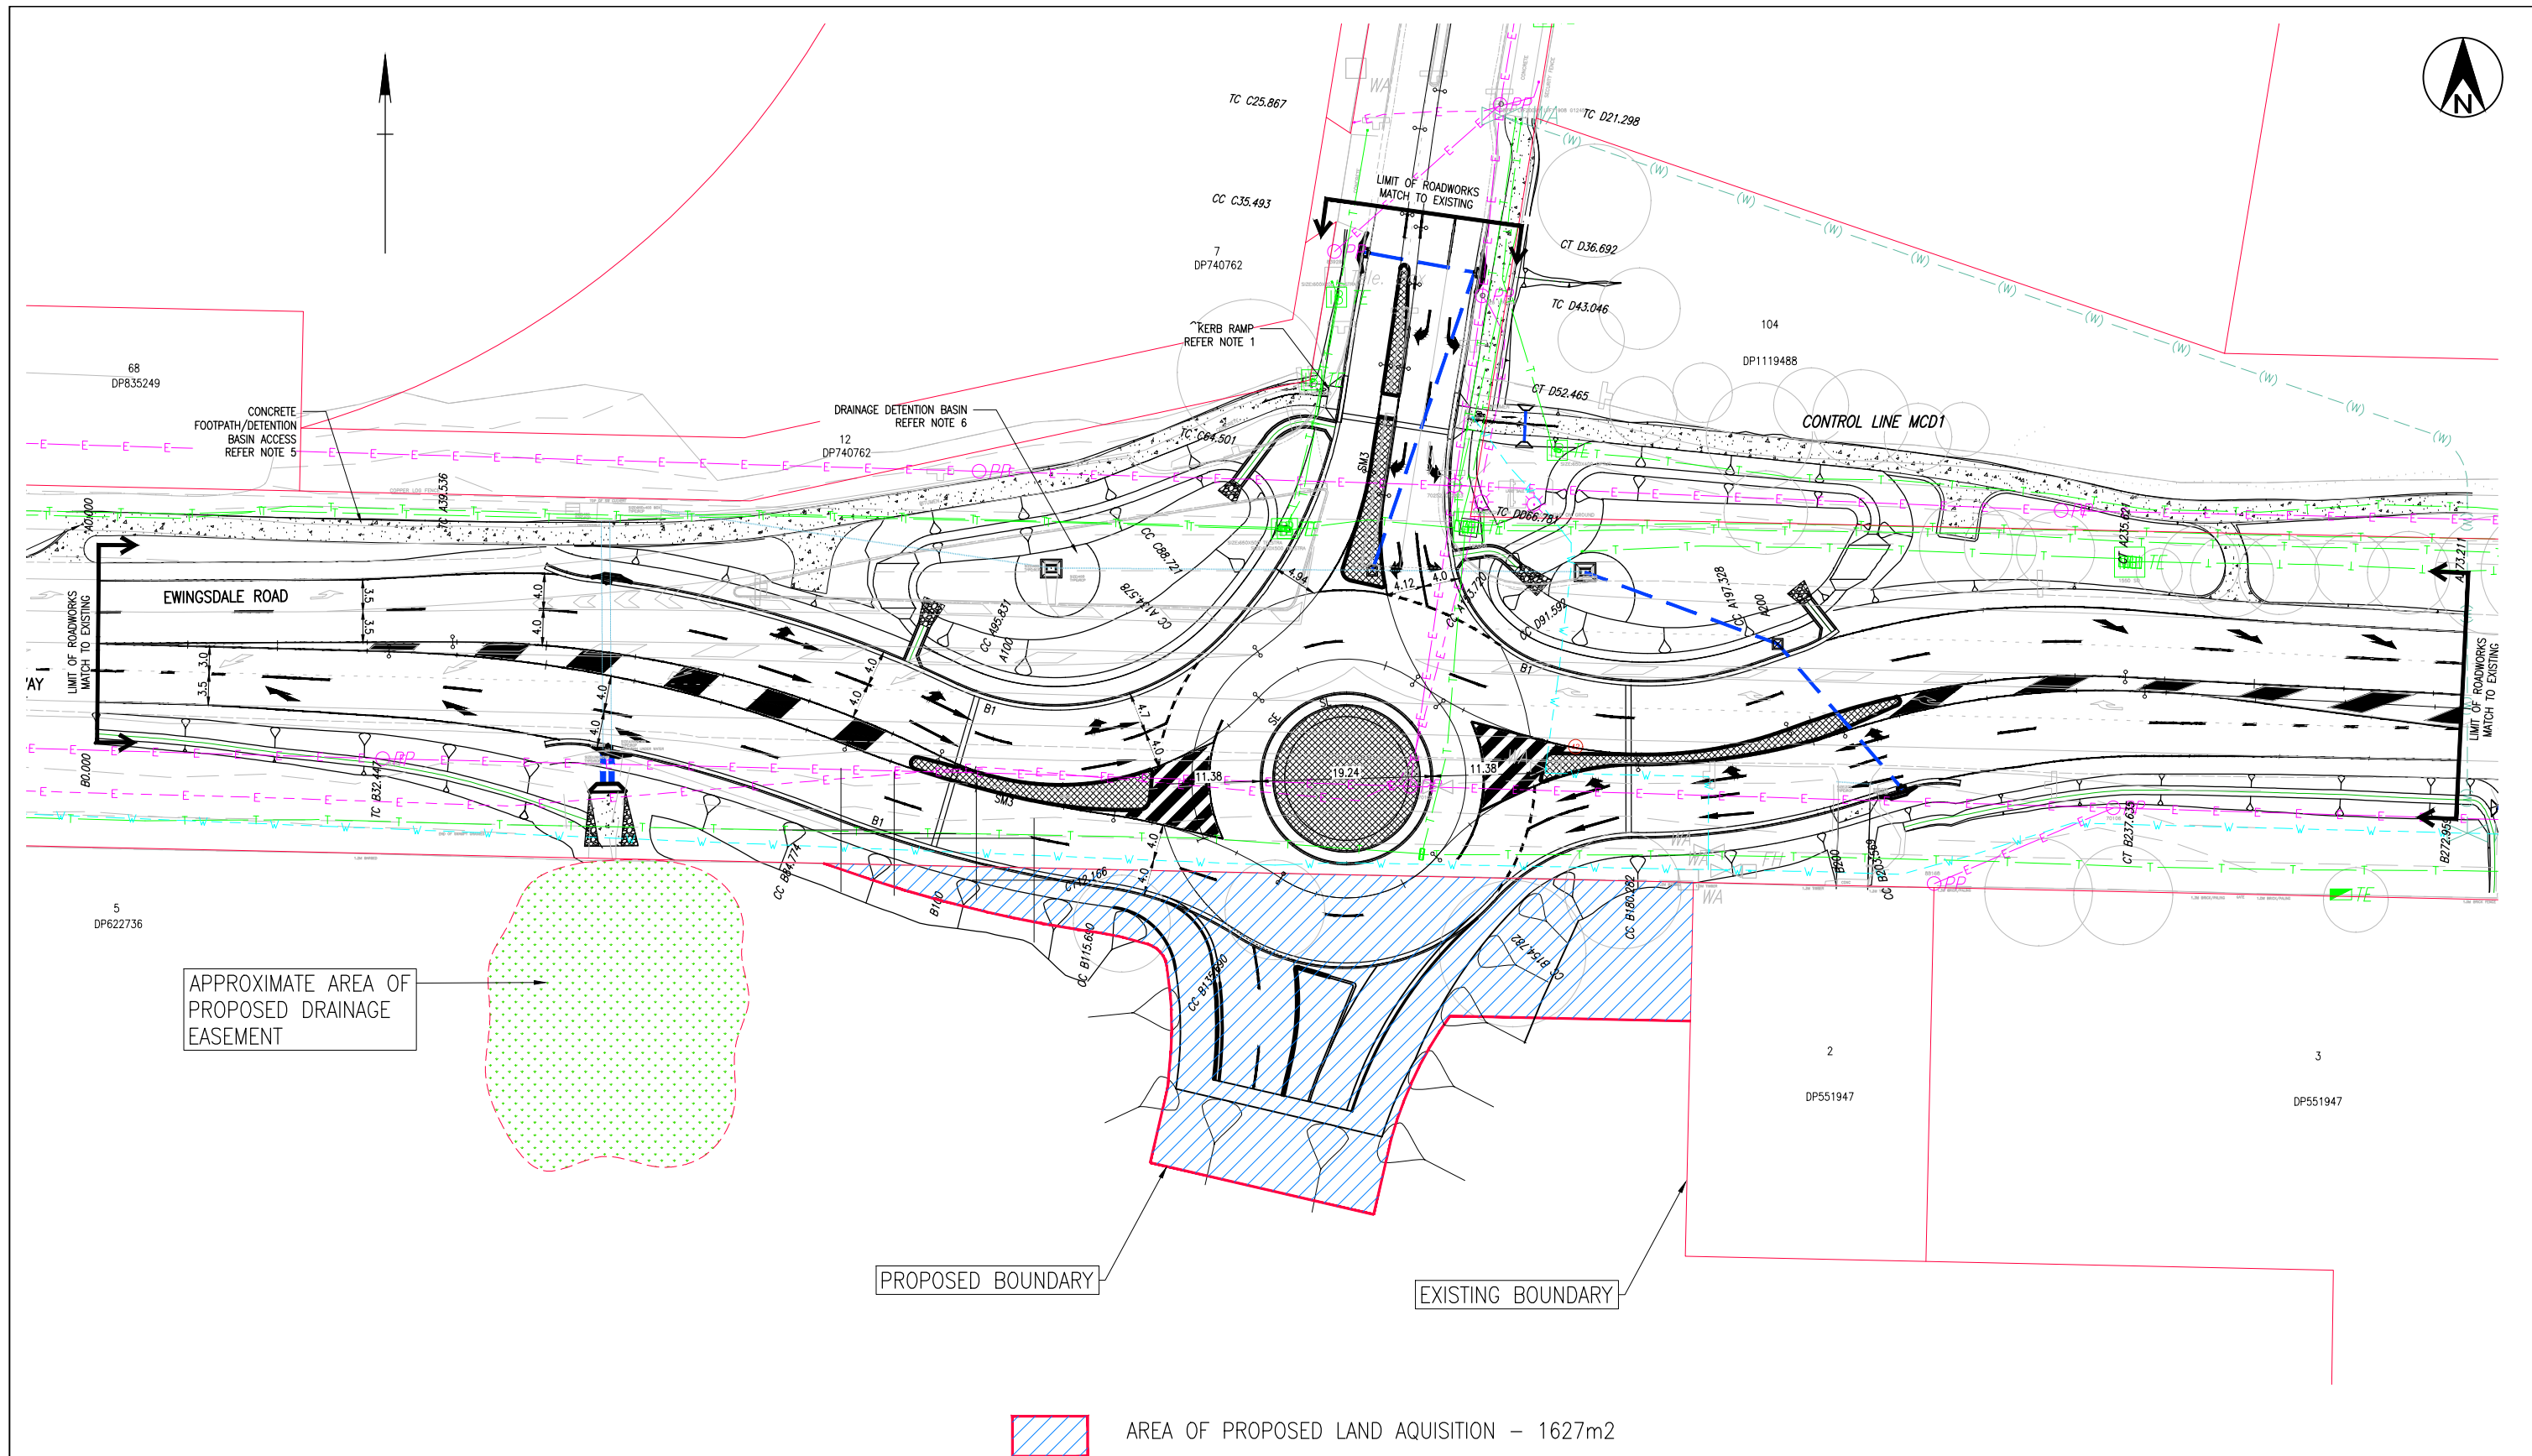

		PRELIMINARY NOT FOR CONSTRUCTION	
--	--	