



REPORT ON
BROADSCALE GEOTECHNICAL INVESTIGATION
AND LANDSLIDE SUSCEPTIBILITY ASSESSMENT FOR

PROPOSED RESIDENTIAL SUBDIVISION AT
RANKIN DRIVE, BANGALOW
DESCRIBED AS LOT 261 DP 1262316
& LOT 11 DP 807867

PREPARED FOR
INSTANT STEEL PTY LTD

PROJECT REF: GI 4901-B

7 JULY 2022

TABLE OF CONTENTS

1. INTRODUCTION	2
2. OBJECTIVES AND AGREED SCOPE OF SERVICE.....	2
3. SITE LOCATION AND DESCRIPTION.....	2
4. GEOTECHNICAL CONDITIONS	3
4.1 Geotechnical Model.....	3
4.2 Field Work Methodology	3
4.3 Field Work Results	3
4.4 Laboratory Results	4
5. ASSESSMENT OF THE LIKELIHOOD OF SLOPE INSTABILITY USING AGS GUIDELINES.....	5
5.1 Discussion.....	5
5.2 Risk Categorisation.....	7
5.3 Suggestions to Reduce and Maintain Risk of Instability	7
6. INTERPRETATION OF RESULTS.....	9
6.1 Proposed Development	9
6.2 Possible Constraints of Subsurface Conditions to the Project.....	9
6.3 Earthworks	10
6.3.1 General.....	10
6.3.2 Batter Slopes	10
6.3.3 Site Preparation and Fill Placement.....	11
6.4 Geotechnical Retaining Wall Design Parameters.....	12
6.5 Shrink-Swell Movements and Site Classification	13
6.6 Footings and Slab-on-Ground	14
6.7 Indicative Pavement Parameters.....	14
6.8 General Comments	14
7. LIMITS OF INVESTIGATION.....	15

Appendix A:	Proposed 'Indicative Subdivision Layout' plan by SDS Civil Enterprises. Site Plan S02
Appendix B:	Engineering Logs – Test Pit Profiles TP 1 to TP 11 Engineering Logs – Borehole Profiles BH 12 to BH 19 Geotechnical Report Standard Notes
Appendix C:	AGS Australian GeoGuide LR7 (Landslide Risk) Guidelines to good and Bad Hillside Practices



1. INTRODUCTION

This report details the results of a broadscale geotechnical investigation and landslide susceptibility assessment for the proposed residential subdivision at Rankin Drive, Bangalow, described as Lot 261 DP 1262316 and Lot 11 on DP 807867.

Geotech Investigations Pty Ltd (GI) was commissioned by Max Campbell of Instant Steel Pty Ltd, the developer, to complete this investigation. It is understood the development may comprise the following:-

- Subdivision into multiple residential large allotments (>800 m²);
- Two R3 Medium Density lots; and
- New internal road and associated service infrastructure.

Full details of the development have not been finalised at the time of this investigation. However, a proposed 'Indicative Subdivision Layout' plan by SDS Civil Enterprises, referenced DWG Number: 1910 – RZ-2 (Geotech) Rev G has been provided to GI, and is attached in Appendix A.

2. OBJECTIVES AND AGREED SCOPE OF SERVICE

The geotechnical investigation was to determine information regarding the subsurface conditions and how this influences the design of the new structure etc. The investigation and report involved:-

- General site walk-over;
- Excavation and sampling of test pits(s) at 11 locations;
- Drilling and sampling of borehole(s) / Dynamic Cone Penetrometer test(s) at seven locations;
- Summarise the subsurface conditions, including any groundwater observations at the time;
- Typical constraints that these conditions may have on the project;
- Slope stability hazard risk analysis using The Australian Geomechanics Society (AGS) guidelines;
- General earthworks, including safe batter slopes; and retaining wall design parameters;
- Estimated movements relating from Shrink-Swell of cohesive soils;
- Expected Site Classification in accordance with AS2870-2011¹ to assist with footing and slab design; and
- Soil strength information and estimated settlements for footing and slab design.

¹ Australian Standard AS2870-2011 '*Residential footings and slabs - Construction*', Standards Australia



Individual slope stability assessment and site classification reports will be required for each proposed structure as part of their development approval or building application.

3. SITE LOCATION AND DESCRIPTION

A site visit was carried out on the 9th of December 2019 by an experienced Geotechnical Engineer from GI, with the purpose of viewing the subject site and making observations of the local geology, existing vegetation and the existing stability of the natural slopes within and surrounding the site.

The site is approximately 4 hectares in total area, irregular shaped and located to the north of Rankin Drive, bounded to the north by Hinterland Way, with residential properties and Satinash Crescent to the west. In general, the allotment slopes in an easterly direction from RL 110 m AHD in the north west corner down to a stream at RL 48 m AHD, before a gentle rise to RL 53 m AHD in the far eastern corner. Overall gradients were measured at approximately 18 degrees from the western boundary decreasing to less than 10 degrees towards the stream.

Traversing the southern boundary is a gully, from the Rankin Drive boundary, down to the stream. Similarly, a gully traverses beyond the northern boundary within the Hinterland Way road reserve. On the northern side of the site, to the west of the stream, a steep embankment up to 6 m high was observed, possibly the remnants of a burrow area (refer Figure 4).



Figure 1: Looking south east from top of hill



Figure 2: Looking south from western boundary



Figure 3: Looking west from stream



Figure 4: Steep embankment

4. GEOTECHNICAL CONDITIONS

4.1 Geotechnical Model

Reference to geological mapping by the Geological Survey of New South Wales 1:250,000 series 'Tweed Heads' sheet indicates the site is underlain by soils from the Tertiary aged Lismore Basalt of the Lamington Volcanics, which typically comprise "*basalt (agglomerate, bole)*".

4.2 Field Work Methodology

Fieldwork was undertaken on the 9th of December 2019 comprising:-

- The excavation and sampling of 11 test pits, designated TP 1 to TP 11, using a 5.5 tonne hydraulic excavator, fitted with a 450 mm rock toothed bucket and ripping tyne to termination between 0.9 m and 3.1 m depth.
- The drilling and sampling of seven boreholes, designated BH 12 to BH 18, using a vehicle mounted drill rig to termination at 2.8 m depth.

The approximate locations of the test pits and boreholes are shown on Site Plan S02 attached in Appendix A, along with GPS co-ordinates within the engineering logs.

This investigation has been carried out generally in accordance with AS 1726 – 2017² in terms of soil description. Material description was assessed using visual and tactile methods. Pocket Penetrometer testing was carried out in the cuttings and walls of the test pits to assess approximate undrained shear strengths of the cohesive soils.

The fieldwork was carried out by an experienced geo-technician and geotechnical engineer who positioned and logged the materials encountered in the test pits / boreholes. At the completion of test locations, the test pits / boreholes were backfilled loosely with excavated spoil and tamped down.

4.3 Field Work Results

The results of the fieldwork are detailed on the Engineering Log attached in Appendix C, along with explanatory notes. Table 1 below provides a summary of these conditions.

² Australian Standard AS 1726-2017 'Geotechnical site investigations', Standards Australia



Table 1: Summary of Subsurface Conditions (*depth in metres below existing surface level*)

Test Location	"Uncontrolled" Fill	Residual Soils Stiff to hard Clays	Weathered Rock Extremely low to low strength BASALT
TP 1	NE	0 m to 0.6 m	0.6 m to 0.9 m
TP 2	NE	0 m to 2.8 m	NE
TP 3	NE	0 m to 1.5 m	1.5 m to 2.5 m
TP 4	NE	0 m to 1.5 m	1.5 m to 2.8 m
TP 5	NE	0 m to 1.3 m	1.3 m to 2.3 m
TP 6	NE	0 m to 0.5 m	0.5 m to 1.4 m
TP 7	NE	0 m to 1.4 m	1.4 m to 2.1 m
TP 8	NE	0 m to 2.5 m	NE
TP 9	0 m to 1.1 m	1.1 m to 2.7 m	2.7 m to 2.9 m
TP 10	NE	0 m to 2.9 m	NE
TP 11	NE	0 m to 3.1 m	NE
BH 12	NE	0 m to 0.7 m	0.7 m to 2.8 m
BH 13	NE	0 m to 2.8 m	NE
BH 14	0 m to 1.7 m	1.7 m to 2.8 m	NE
BH 15	0 m to 0.3 m	0.3 m to 2.8 m	NE
BH 16	0 m to 0.5 m	0.5 m to 2.8 m	NE
BH 17	0 m to 0.6 m	0.6 m to 2.8 m	NE
BH 18	NE	0 m to 2.8 m	NE
BH 19	NE	0 m to 2.8 m	NE

Notes: NE – Not Encountered

Groundwater seepage was not observed during the investigation, while the boreholes / test pits remained open. It should be noted that groundwater is affected by climatic conditions, varying soil permeability, and will therefore vary over time.

4.4 Laboratory Results

Laboratory testing was undertaken by Border-Tek Pty Ltd on a bulk samples collected during the investigation. Laboratory testing results are summarised in Table 2 below, with Report attached in Appendix C.



Table 2: Summary of Laboratory Testing

Sample Location	Depth (m)	MDD (t/m ³)	OMC (%)	CBR Value (%)	Liquid Limit (%)	Plastic Limit (%)	Plasticity Index
TP 9	0.6-1.5	-	-	-	86	66	20
TP 11	0.4-0.7	1.19	45.5	6	71	57	14

Notes: OMC – Optimum Moisture Content (%)
MDD – Maximum Dry Density (t/m³)
CBR – California Bearing Ratio (%)

5. ASSESSMENT OF THE LIKELIHOOD OF SLOPE INSTABILITY USING AGS GUIDELINES

5.1 Discussion

Natural hill slopes are formed by processes which reflect the site geology, climate and environment. The natural process can be influenced by human intervention in the form of earthworks, construction or other related activities. The risk associated in hill side construction is far greater than level construction. Good hill side building practices should be adopted to decrease the risk associated with it. Figures on good and bad hillside construction are presented in Appendix C of this report.

To define a slope as being ‘stable’ or ‘unstable’ is not technically feasible, however assessing the likelihood of slope movement can help in defining the stability of the site. Several methods can be adopted to assess the likelihood of slope movement including existing surface features supplemented with knowledge of the subsurface profile and experience gained on similar sites.

A five-fold subdivision of landside likelihood categories has been developed by the Australian Geomechanics Society-Sydney Group (AGS-SG) and is described in their 1985 paper on “Geotechnical Risk Associated with Hillside Development”. In March 2003, the AGS Sub-Committee on landslide Risk Management subsequently published “Landslide Risk Management Concepts and Guidelines” which review the earlier publication and the most current review in the 2007 publications.

The guidelines typically is to define and assess the “risk” as a function of the likelihood or probability of an event occurring (i.e. landslide, batter failure etc.) and the damage that this event may have (i.e. damage to property, loss of life etc.). Landslide and hazard risk zoning is a method of identifying different areas on a site with regard to the potential of a hazard or risk and incorporating this risk into local planning and development. The risk assessment process involves answering the following:-

- What might happen?
- How likely is it?
- What damage or injury may result?
- How important is it?
- What can be done about it?



It is normal to carry out a preliminary assessment of the first two points and is generally based on the site observations and soil profiles.

The causes of slope instability are well documented in the above mentioned literature and include the following factors:-

- Slope angle;
- Underlying geology and soil types;
- Vegetation cover;
- Variable and transient factors such as rainfall intensity, overland water flows, groundwater flows, piezometric pressures and seismic vibrations;
- Presence of soil masses in an unstable condition (ie. past movement);
- Man made factors such as construction activity including earthworks, removal of vegetation and changes to the surface and subsurface drainage, retaining walls, etc.

For any given area some of the above factors can be identified, while other possible contributing factors can be considered. From studying existing slope instabilities and the failure mechanisms, it is possible to make an assessment of the potential, relative likelihood of similar conditions arising in other areas. Slope instabilities can also be induced from man made factors including:-

- The construction of fill slopes;
- Undermining of steep slopes;
- Changing of water flow paths, in particular at the toe of slopes;
- Concentrated stormwater flow onto building platforms;
- Inadequate design and/or construction of retaining walls; and
- Saturation of soil below septic waste disposal absorption fields.

The terminology of the AGS Guidelines has been employed in the descriptions of hazards and the qualitative assessment of the likelihood, consequence and risk of slope instability. The following guidelines can be used for describing the likelihood of slope movement:-

Likelihood	Probability	Qualitative Risk	Significance
Barely Credible	10^{-6}	Very Low	Acceptable
Rare	10^{-5}	Low	Usually Acceptable
Unlikely	10^{-4}	Moderate	May be tolerated
Possible	10^{-3}	High	Unacceptable
Likely	10^{-2}	Very High	Unacceptable
Almost Certain	10^{-1}	Extremely High	Unacceptable



Any proposed residential development should generally include works which result in 'acceptable' or 'usually acceptable' risk level to the property after construction. In some cases, subject to appropriate monitoring and maintenance programs, a 'may be tolerated' risk may be accepted. Definitions of acceptable and tolerable risk included in the AGS Guidelines are attached as Appendix C.

5.2 Risk Categorisation

The site has been qualitatively classified in general accordance with the methods of the AGS. The effect of these hazards on the site has been summarised in Table 3, together with a qualitative assessment of likelihood, consequence and risk to the property in its proposed conditions.

Table 3: Hazard and Risk Summary for Proposed Residential Subdivision

Hazard	Likelihood	Possible Consequence	Risk Category
Creep of near surface soils	Possible	• Insignificant damage to ancillary structures and landscaping.	Low
Landslip in natural slopes greater than 18° and less than 26 degrees	Unlikely	• Major damage to dwellings, roads and services.	Moderate
Landslip in natural slopes between 10° and 18°	Rare	• Major damage to dwellings, roads and services.	Low
Landslip in natural slopes less than 10°	Barely credible	• Major damage to dwellings, roads and services.	Low
Landslip in excavated embankments or filled platforms	Possible	• Major damage to dwellings, roads and services.	High
Surface water from upper slopes weakening founding soils	Unlikely	• Minor damage to structures and retaining walls for repair.	Low
Debris (cobbles, boulders, weakened rock fragments) rolling down slope earthworks.	Likely	• Minor damage to downslope structures. • Injury or death to persons.	Moderate

The analysis summarised in Table 3 indicates a **"high"** risk item which requires mitigation measures to reduce these risks, and **"moderate"** risk items that may be tolerable however mitigation measures have also been provided to reduce these risks.

5.3 Suggestions to Reduce and Maintain Risk of Instability

The risk mitigation will need to focus on reducing the 'high' risk item to achieve an acceptable risk level, specific mitigation required for areas within the 'moderate' risk categories and maintaining or improving the 'low' risk categories. The recommendations in Table 4 below are designed to maintain or reduce the risk of slope instability to an acceptable level for future development of the site.



Table 4: Risk Mitigation Measures for Proposed Residential Subdivision

Hazard	Hazard Mitigation Measures	Revised Risk Category
Landslip in natural slopes greater than 18° and Less than 26 degrees.	- Limit disturbance of natural slopes greater than 18° - Regulate construction methodology on slopes greater than 18° to ensure construction suits the slope (i.e. pole-type homes, terraced dwellings, etc). - Limit unsupported cut/fill earthworks in areas greater than 18° to less than 1 m. All other cut and fill must be supported using engineered retaining walls with site specific global stability to achieve required Factor of Safety. - Gravity type retaining walls may not be used in these areas. - Prepare and follow detailed Stormwater Management and Erosion Control Plans to limit the concentration of stormwater.	Low
Landslip in excavated embankments or filled platforms	- Cut and fill earthworks to be limited to maximum 3 m depth, Unless Noted Otherwise in report. - All earthworks to be completed to provide “controlled” fill as per section 6.3.2 below - All batter slopes to be prepared as per Section 6.2 below. - Retaining walls must be engineer designed to individual site conditions.	Low
Surface water from ridgeline / upper slopes weakening founding soils	All surface water from the upper areas be collected and / or diverted away from the building envelopes, into the stormwater system or approved stormwater discharge point. Preventing additional runoff on the site is essential in maintaining and improving the existing risk of instability.	Low
Debris (cobbles, boulders, weakened rock fragments) rolling down slope during earthworks.	- Temporary bund walls, catchment devices (or similar) and buffer zones below each building envelope are suggested to be implemented during construction to reduce this risk of debris flow. - Contractor must provide a suitable SWP/JSA for earthworks with site-specific risk management of excavation and moving of existing boulders.	Low



The following recommendations are a summary and also aimed to assist with reducing or maintaining the risk of slope instability within the proposed building areas:-

- All loads must not surcharge any proposed retaining walls, or the crest of batters, with all loads required to be deepened below the walls' / batters' zone of influence.
- Retaining structures will need to be suitably 'engineered designed', refer to Section 6.4.
- Gravity retaining walls such as boulder, gabion and crib are generally not recommended. They must not be used in areas of Slopes of greater than 18 degrees.
- Embankment protection is to be placed on the embankment faces (e.g. mulching, planting vegetation) to limit the degree of rill erosion from water runoff and drying out / cracking if left exposed, as these will influence the potential for inducing landslips.
- Ensure all stormwater management plans and drainage plans are adhered to, particularly in relation to ensuring that all surface water is collected and diverted away from the building envelopes, top of batters and retaining walls. Preventing additional runoff on the site is essential in maintaining and improving the existing risk of instability.
- Maintain good vegetation over the remainder of the site and provide additional vegetation with good root systems for any batters and cut embankments.

Additional information, which should be adopted during construction, is given in 'AGS Australian Geoguide LR7 (Landslide Risk)' and 'Guidelines to Good and Bad Hillside Practices' attached in Appendix C.

6. INTERPRETATION OF RESULTS

6.1 Proposed Development

It is understood the development will comprise the subdivision of the existing allotments into 19 residential large allotments (>800 m²) and 2 medium density allotments, with a new road from Rankin Drive. Details of earthworks are not known at this time.

6.2 Possible Constraints of Subsurface Conditions to the Project

The results of the investigations indicate generally natural clays of variable thickness over weathered basalt rock. There were localised areas of existing fill, as well as existing stockpiles of soil and tree offcuts.

Excavations, depending on the depth, may encounter difficult conditions due to variable thickness of residual soil over weathered basalt, and the variable strength of the basalt.



6.3 Earthworks

6.3.1 General

General earthworks are anticipated to comprise cut to fill to produce road platforms, with up to 3 m cut and/or fill suggested as a maximum.

Each individual residential allotment will differ in terms of earthworks design and construction methodology, however the advice provided in Table 4 and design recommendations in Table 5 should be followed for details design.

Should additional earthworks be required during detailed civil design, this office must be contacted to provide further advice. In this case, it is likely that further investigation and assessment will be required.

6.3.2 Batter Slopes

Stable batter angles in soils are strongly dependent upon fill type and compaction, soil type and strength, strength of underlying soils, slope angle / height and surcharge loadings. For the purpose of preliminary design, the batter slopes presented in Table 5 are considered to be suitable for the different soil and rock conditions encountered on the site. Restrictions on earthworks are imposed in areas of greater than 18 degrees, refer to Table 4 for more details.

Where soil / rock conditions vary from those presented in Table 5, GI may provide guidance and alternative slope angles on site during construction. At these batter slopes, some movement at and behind the slope crest, as well as some localised slumping of batter faces may occur, however should be considered “unlikely”.

The batter slopes assume that no surcharge loadings will be applied to the crest of the slope, and that no seepage out of the batter is present. If seepage is encountered or present at any stage, site specific geotechnical advice on batter stability should be obtained, and likely positive support options considered. All permanent batter slopes are to be protected from erosion and scour by use of appropriate drainage and vegetation.



Table 5: Slopes Angles for Batter Heights < 3 m (Unsurcharged, Horizontal Ground Behind Crest) ⁽¹⁾

Soil Stratum	Short Term (Maximum)	Long Term (Maximum) ⁽¹⁾
Controlled Fill Batters ⁽²⁾	1V:1H (45°)	1V:2H (26°)
Residual Soils and extremely weathered basalt	1V:1H (45°)	1V:2H (26°)
Very Low Strength (or better) Basalt ⁽³⁾	1V:0.5H (63°)	1V: 1H (45°) must refer to Note 3

Notes:

⁽¹⁾ A geotechnical engineer from GI is required to be on site during excavations of embankments and placement of fill batters to confirm safe batter slopes. These slopes assume the batters are not underlain by lower bearing strata.

⁽²⁾ All 'controlled' fill batters should be overfilled, compacted and cut back at a maximum angle given in Table 5 for filled batters. These slope angles are dependent on the fill material used.

⁽³⁾ The stability of excavations in rock is often governed by the presence of geological structures such as bedding planes, joints and faults. A suitably experienced Engineering Geologist/Geotechnical Engineer must inspect the excavations at the time of construction to assess whether the slope angles recommended in Table 5 are appropriate for the exposed conditions.

6.3.3 Site Preparation and Fill Placement

Generally, all earthworks are to be carried out in accordance with AS 3798 – 2007³. The following earthworks procedures can be used as a preliminary guide to support slab-on-ground and pavements:-

- In building and pavement areas, and areas to accept new fill, the subgrade must be prepared by removing any existing "uncontrolled" fill (where encountered), loose debris, soils that are wet, or contain vegetation or deleterious materials.

HOLD POINT: Inspection by a geotechnical engineer required

- It is expected that the existing natural clays could be re-used for fill, depending upon the performance requirements, moisture control and conditioning, and ensuring any oversize particles are removed.
- The exposed subgrade should be test rolled using a 12 tonne roller (or similar), loaded water truck or dump truck to determine the presence of any soft spots, which should be excavated out and replaced with compacted select fill.

HOLD POINT: Inspection by a geotechnical engineer required

- The exposed surface should be tyned to 0.2 m depth, moisture conditioned and then compacted.

HOLD POINT: Inspection by geotechnical personnel required

³ Australian Standard AS 3798-2007 'Guidelines on earthworks for residential and commercial developments', Standards Australia



- The site area that will accept new fill is required to be benched at a maximum vertical height of 1 m with the bench sloped slightly forward at 1V:10H to promote drainage.

HOLD POINT: Inspection by geotechnical personnel required

- Structural fill for earthworks should comprise select granular material and be uniformly compacted to 98% Standard MDD (or higher), with moisture content within 2% wet or dry of OMC for cohesive material. Cohesionless material (sand material) is to be compacted to achieve a minimum 70% density index. Layer thickness depends on the compaction equipment, however 200 mm to 250 mm loose layer thickness is generally considered suitable for most mechanical compaction equipment. Where backfill for service trenches is carried out, the above layer thickness applies however if vibrating plates are used, the layers are to be placed in 100mm loose thickness.

HOLD POINT: Inspection by geotechnical personnel required to 'Level 1' standard

- Field testing must be carried out to confirm the standard of compaction achieved and the moisture content during the construction. The test frequency and extent of testing is to be carried out as per AS 3798, Section 8.0 and compaction testing is to be carried out by a NATA accredited laboratory.
- The placement of fill material to support building loads and pavements must be placed and compacted under 'Level 1' full-time geotechnical inspections and testing.

It is expected that the existing clayey soils will be susceptible to softening due to increase in moisture content, such as following rainfall, etc. Therefore, areas exposed to the elements should be minimised, and a layer of compacted select granular fill should be considered to improve traffickability, especially in access and egress areas.

6.4 Geotechnical Retaining Wall Design Parameters

Flexible retaining walls (i.e. those free to rotate or tilt) may be preliminarily designed using a triangular pressure distribution, adopting the earth pressure parameters and 'active' earth pressure coefficient (K_A) provided in Table 6 below. These include cantilevered, single propped or anchored retaining walls. For design of walls that are rigid and unable to rotate or tilt (i.e. basement wall that is tied to an upper level concrete floor), the 'at-rest' earth pressure coefficient (K_0) should be adopted for design.

The values provided in Table 6 are ultimate values, and appropriate safety factors or strength reduction factors should be included.



Table 6: Geotechnical Retaining Wall Design Parameters (Unfactored)

Soil Stratum	Unit weight (t/m ³)	Undrained Cohesion (kPa)	Pressure Coefficients		
			Active (k _a)	At-rest (k _o)	Passive (k _p)
"Controlled" Fill	1.6 – 1.8	125-200	0.40	0.55	3.33
Stiff clays	1.6	75	0.39	0.56	2.56
Very stiff / hard clays	1.8	150	0.36	0.53	2.77
Extremely low strength Basalt					
Very low strength Basalt	2.0	450	0.25	0.40	4.00

The design of all retaining walls will need to take into account any surcharge loading behind the walls. The lateral earth pressure coefficients provided in Table 6 have not made allowances for surcharge loadings from existing or future structures and these should be taken into consideration when designing the retaining wall system. Any backfill placed behind the wall should be loose granular material.

Footings sizes for retaining walls could be designed using the parameters given in Section 6.6. The parameters adopted for footings for cantilevered retaining walls should be reduced by one third to account for lateral loads.

6.5 Shrink-Swell Movements and Site Classification

Laboratory testing from one sample indicated a shrink-swell Index (I_{ss}) of 3.8% / pF. Based on laboratory testing from similar soils in this area, this value can vary between 3% / pF and 4% / pF.

The results of calculations reveal that under normal soil moisture variations (i.e. seasonal), y_s values for the natural clay soils encountered in the boreholes are estimated to be in the order of 40 mm to 50 mm. This would suggest that typically each building site in the current natural state would be classified as **"Class H1"** (Highly reactive).

The effect of earthworks must also be considered on design values. The calculations were completed to model the effect of probable cut and fill earthworks, and the y_s values increase to 60 mm to 75 mm. This would indicate a site subject to cut and fill earthworks should be reclassified as **"Class H2"** (very highly reactive).

This classification is relevant to sites subject to seasonal moisture changes only. Abnormal moisture conditions, such as from the removal or planting of trees (including on adjacent sites), poor site drainage, and development of gardens adjacent to the footings, may cause higher movements to occur, probably resulting in damage, which may or may not be within acceptable ranges.



6.6 Footings and Slab-on-Ground

Each individual building area must be investigated and assessed based on the proposed construction, however as a guide, the following comments can assist in preliminary design/evaluation.

Based on the results of the fieldwork, the exposed subgrade in possible building areas is likely to comprise localised areas of “controlled” fill (where existing ‘uncontrolled’ fill has been removed), with exposed residual stiff to hard clays and possibly extremely low strength grading to low strength (or stronger) basalt rock.

Where high level footings are to be considered, all footings, edge beams and internal beams of a slab-on-ground should be founded into uniform ‘controlled’ fill or natural stiff or better clay, where an allowable bearing pressure of 100 kPa may be adopted. Where necessary, footings may be founded into the weathered rock where an allowable bearing pressure of 300 kPa to 500 kPa, or higher, may be considered subject to individual requirements.

No footings are to be placed in fill material where the natural slopes are greater than 18 degrees. In these areas, site specific geotechnical design is required.

Settlements induced by footings loaded to these pressures can be estimated in the order of 1% to 2% of footing width. Additional settlements would be induced in fill material due to self-weight, possibly up to 2% of fill thickness over a 10 year to 20 year period.

6.7 Indicative Pavement Parameters

For preliminary pavement design purposes, based on experience in the area with similar ‘silty clay’ materials, a typical design CBR of 2% to 3% would be expected for these materials at 100 % standard compaction. Confirmatory pavement design parameters must be confirmed during construction, as it will depend on the nature of the subgrade materials.

It is expected that the clay subgrades will exhibit poor subsurface drainage, and it is recommended that subsoil drains be installed early in the works, particularly where pavements adjoin landscaped areas or other water sources.

6.8 General Comments

The above information and calculations are based on existing site soils and assumes moisture conditions within site soils vary due to seasonal effects only. If abnormal moisture conditions occur (due to drying by tree root action, or wetting by leaking pipes, water ponding, etc.), significantly greater movements are considered possible, and the Site Classification should be reconsidered.

It is recommended that good engineering practices be adopted in the design of all structures and foundations and in particular, the following should be considered for movement in sensitive areas underlain with reactive materials:-



- Trees and shrubs should not be planted or be allowed to remain closer than their mature height to movement sensitive structures / features. Where trees exist within this distance, deeper foundations may be required and GI should be notified immediately to provide such recommendations;
- Soil moisture should be controlled to limit moisture content change during or following construction;
- The site should be graded to allow surface water to easily flow into a suitable stormwater system, and prevent ponding, particularly adjacent to the footings; and
- Underground services should be made flexible where possible.

During periods of high rainfall, concentrated surface water runoff or ponding may occur on the site. Suitable drainage and diversion of all runoff into the stormwater articulation systems to prevent water ponding is necessary prior, during and after the construction of any proposed residential development.

7. LIMITS OF INVESTIGATION

Recommendations given in this report are based on the information supplied regarding the proposed building construction in conjunction with the findings of the investigation. Any change in the construction type or building location may require additional testing and/or make recommendations invalid.

Every reasonable effort has been made to locate the test sites so that the test pits and boreholes are representative of the soil conditions within the area to be investigated. The client should be made aware, however, that this assessment has been based on limited site data using relatively limited excavations and small diameter boreholes, and that subsurface conditions may vary across the area.

If you should require any further information or clarification, please do not hesitate to contact this office.

Yours faithfully

For and on behalf of

Geotech Investigations Pty Ltd

A blue ink signature of Heath Thomas.

Heath Thomas *AdvDipEng(Civil), AMIEAust*
Geotechnical Engineering Associate

A blue ink signature of James Walle.

James Walle *RPEQ (15701), RPEng (Civil), B.Eng (Civil)*
Senior Geotechnical Engineer




APPENDIX A


**PROPOSED 'INDICATIVE SUBDIVISION LAYOUT' PLAN BY SDS CIVIL ENTERPRISES,
REFERENCED DWG NUMBER: 1910 – RZ-2 (GEOTECH) REV G**

SITE PLAN S02



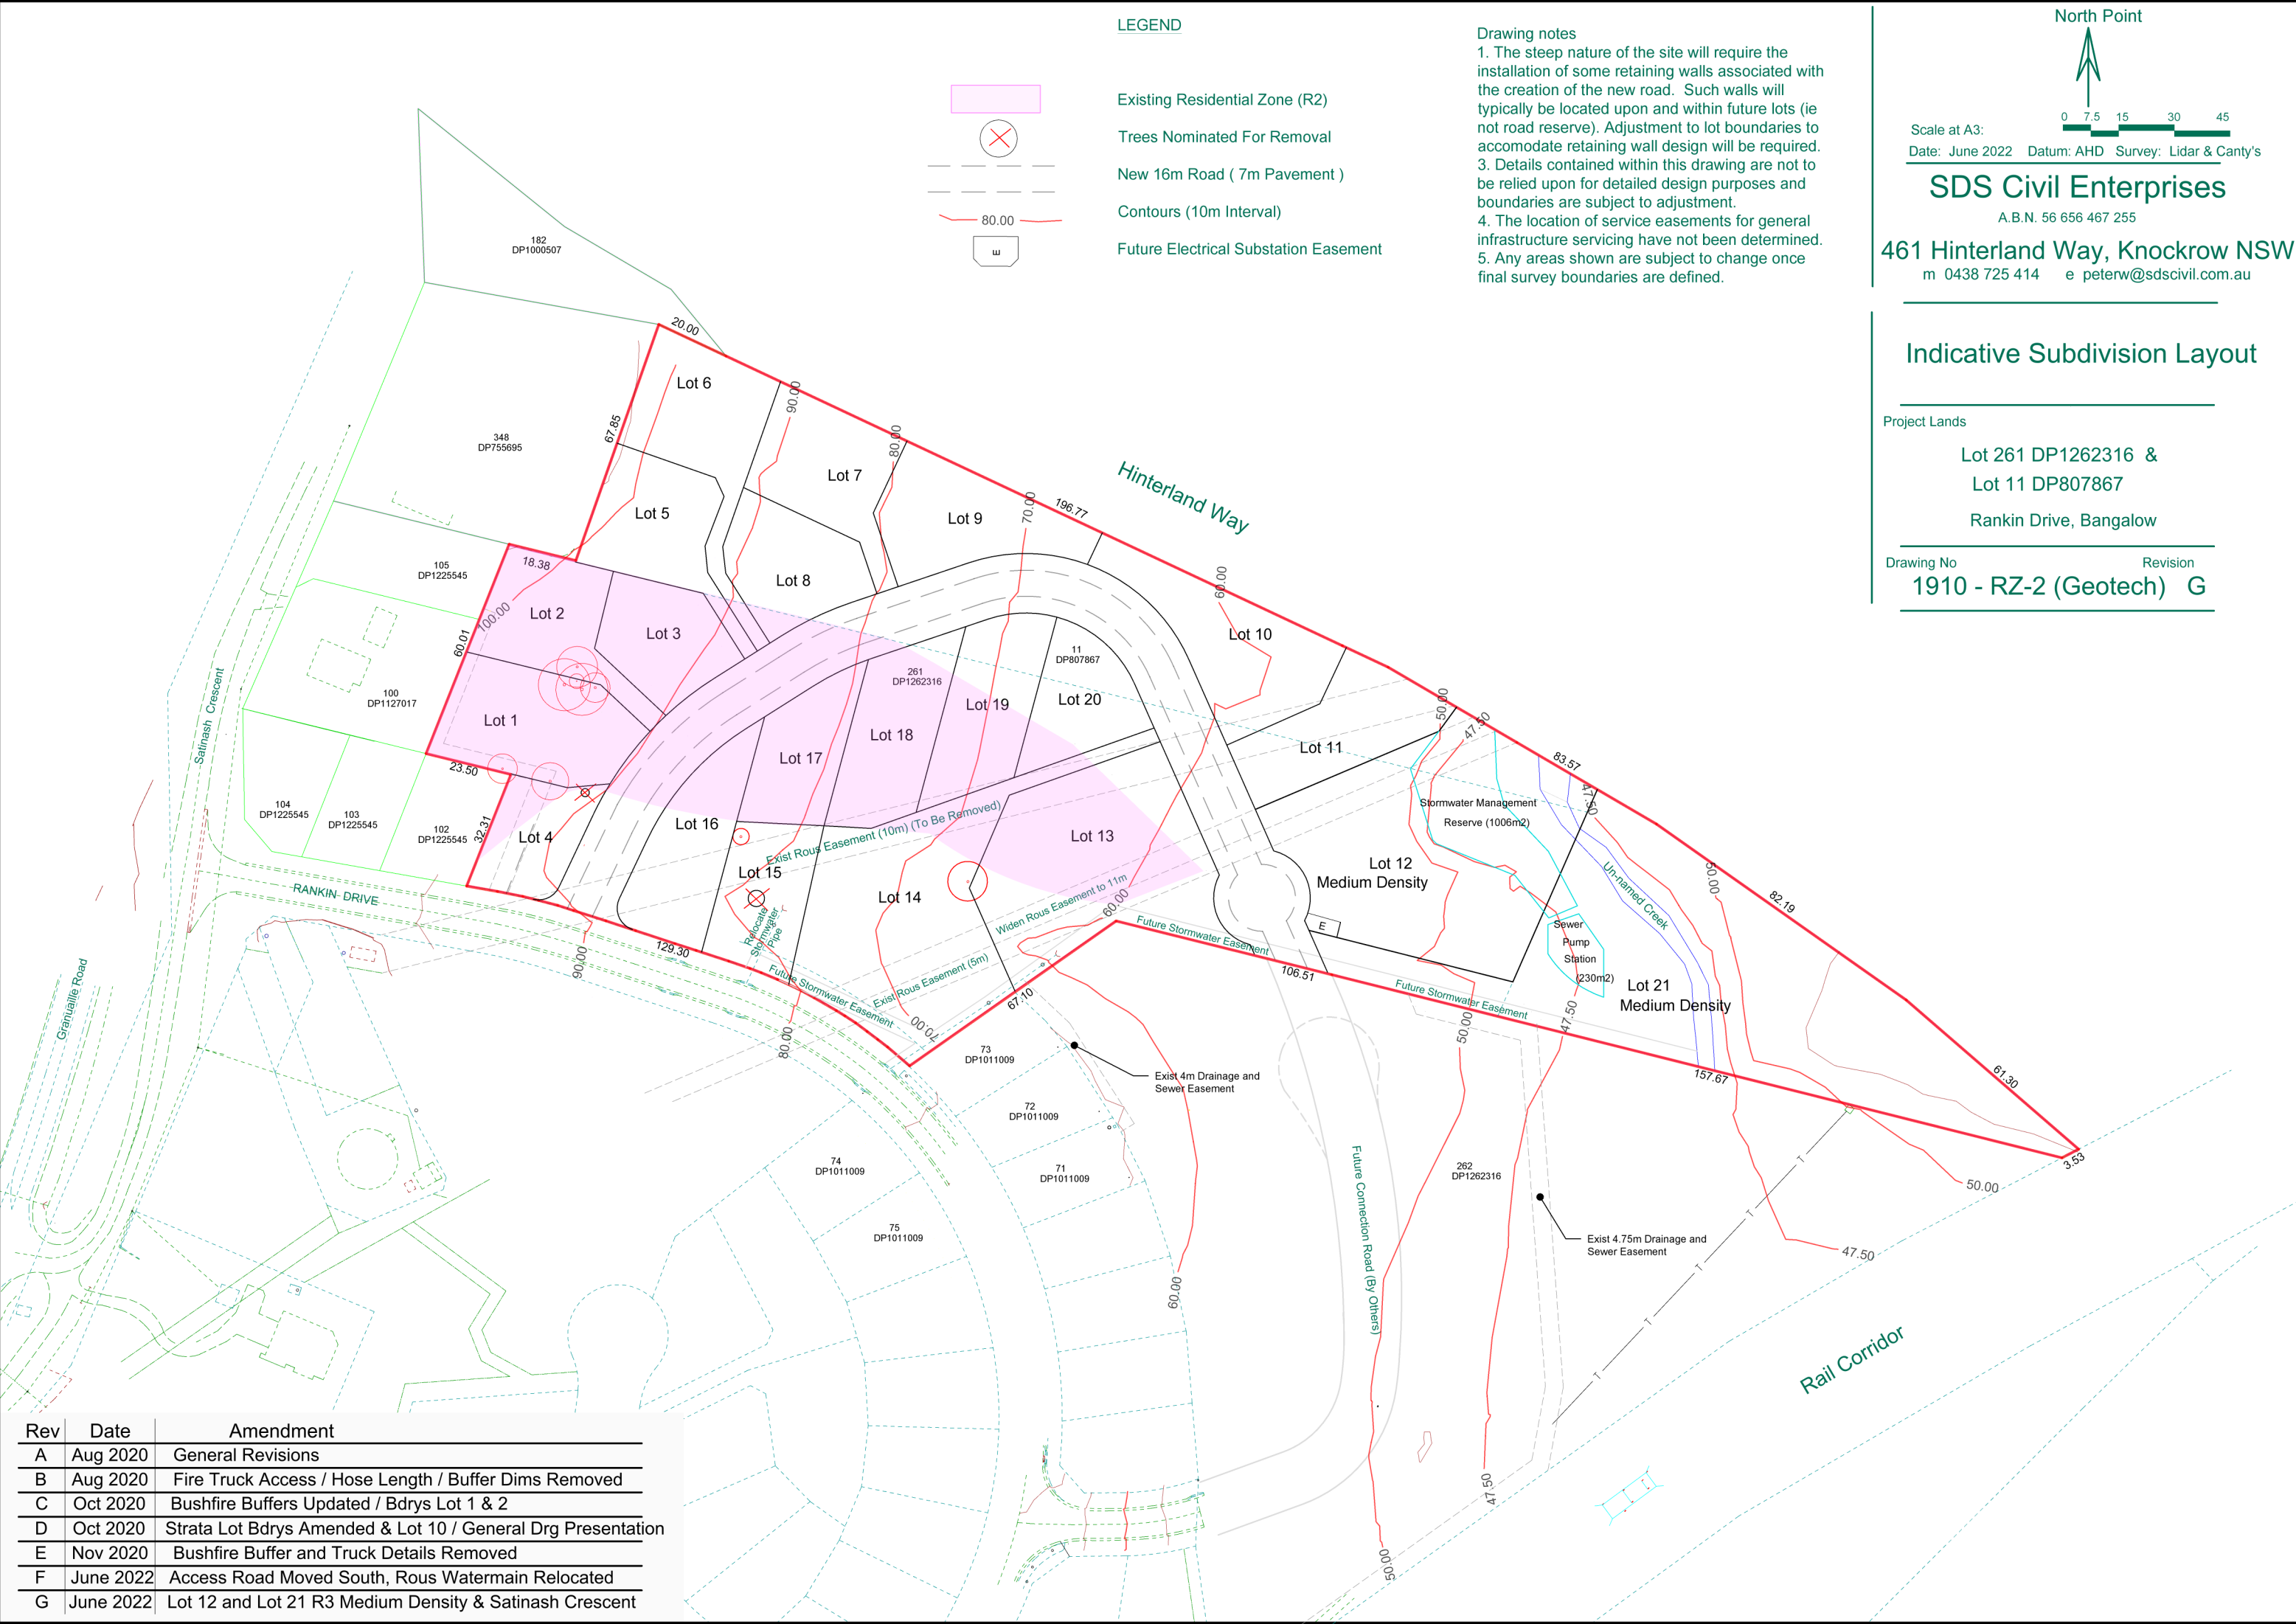

Rev	Date	Amendment
A	Aug 2020	General Revisions
B	Aug 2020	Fire Truck Access / Hose Length / Buffer Dims Removed
C	Oct 2020	Bushfire Buffers Updated / Bdrys Lot 1 & 2
D	Oct 2020	Strata Lot Bdrys Amended & Lot 10 / General Drg Presentation
E	Nov 2020	Bushfire Buffer and Truck Details Removed
F	June 2022	Access Road Moved South, Rous Watermain Relocated
G	June 2022	Lot 12 and Lot 21 R3 Medium Density & Satinash Crescent

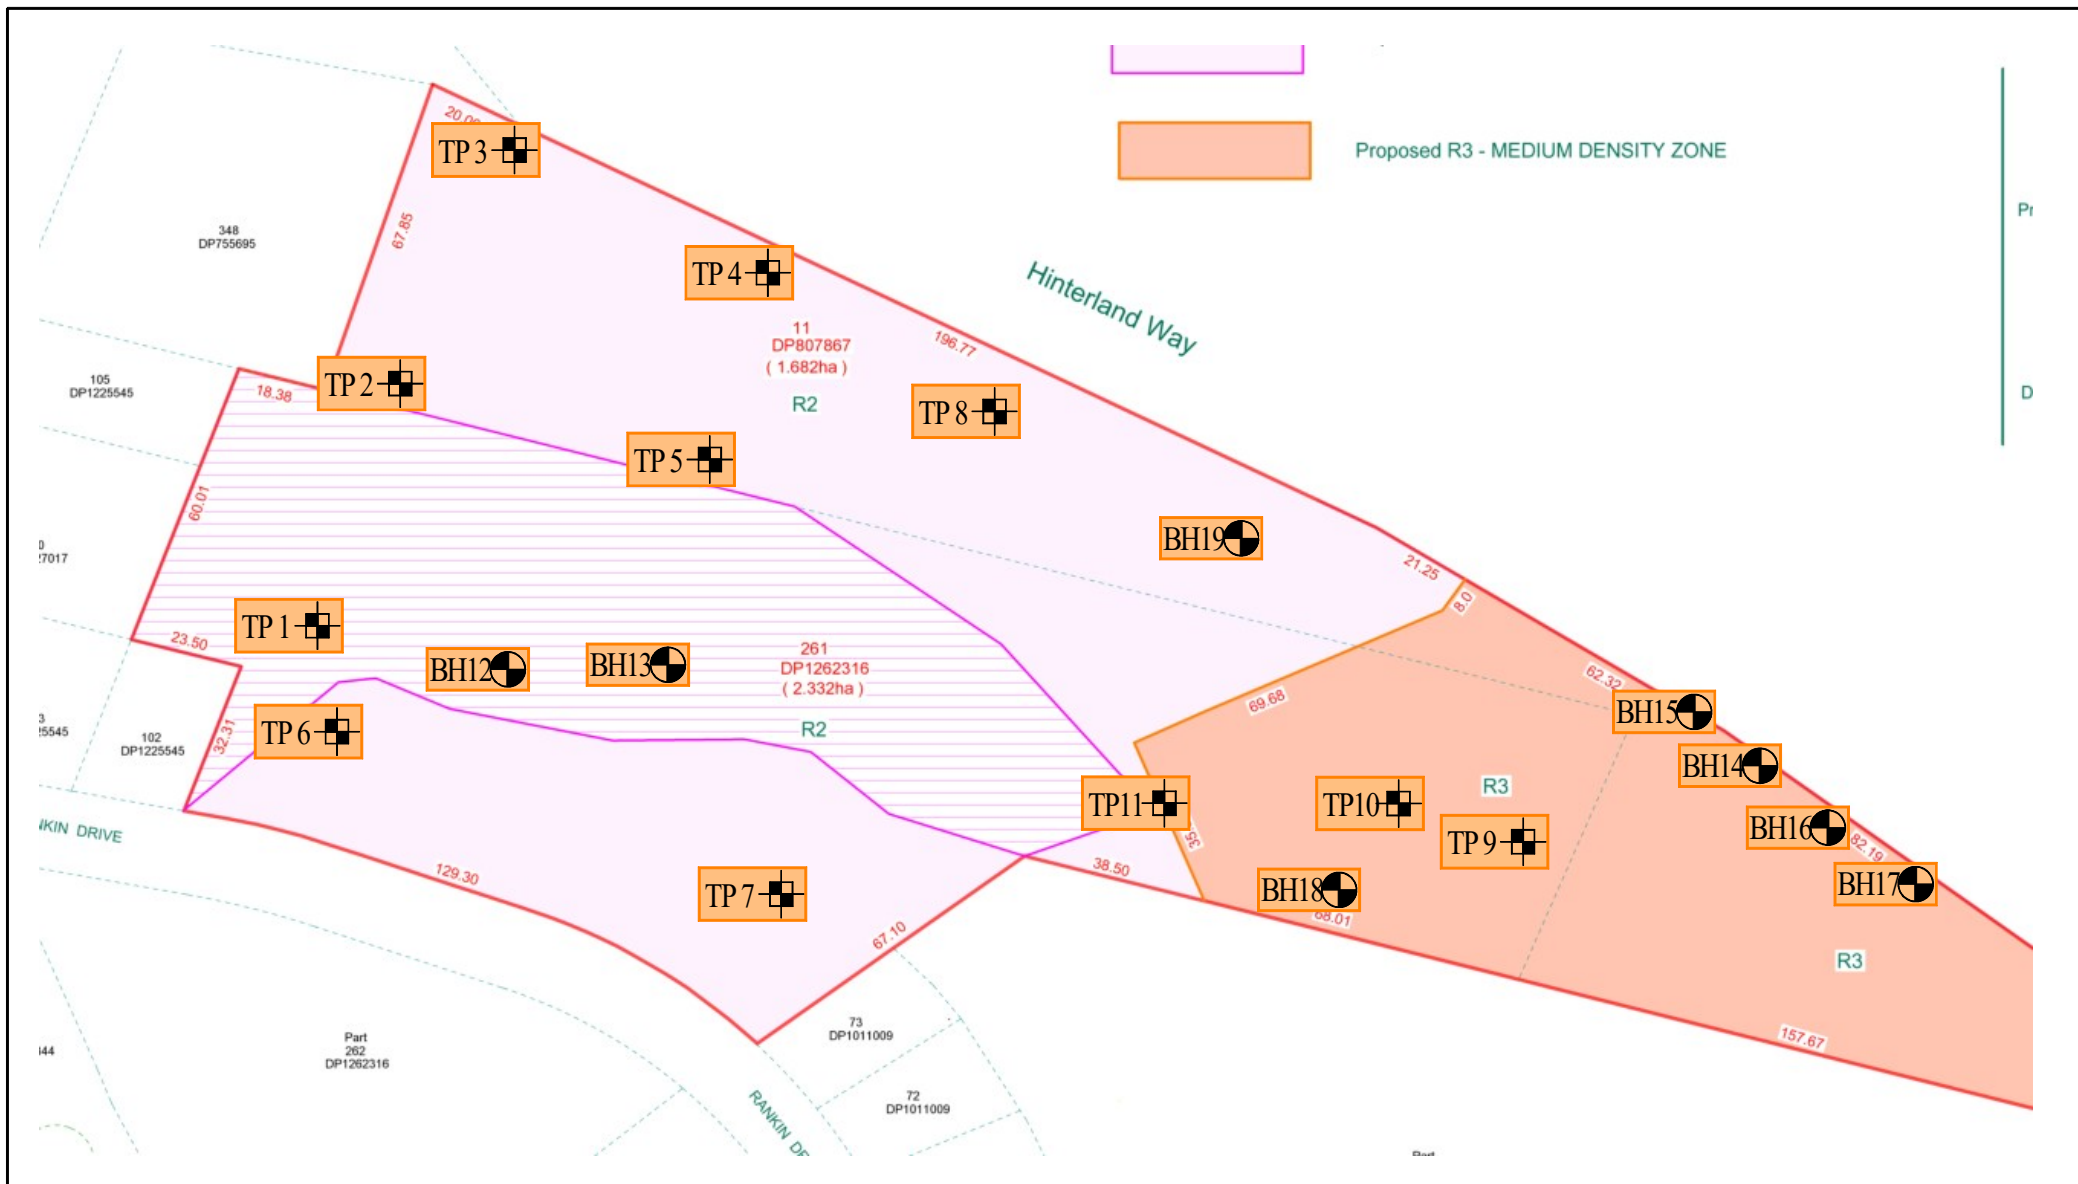

Unit 3 / 42 Machinery Drive
PO Box 6885
Tweed Heads South NSW 2486
PH: 0755 233 979
FAX: 0755 233 981
EMAIL: admin@geotechinvestigations.com
WEB: www.geotechinvestigations.com

CLIENT:
INSTANT STEEL PTY LTD

PROJECT:
PROPOSED RESIDENTIAL DEVELOPMENT AT
RANKIN DRIVE
BANGALOW

DRAWING REF:
S02: SITE PLAN

LEGEND:

 Borehole and Test Pit Location

Site Plan provided by SDS Civil Enterprises
Ref. No: 1910-RZ202 REV D

APPROXIMATE NORTH



DATE:

07.07.2022

OUR REF / JOB No.:
GI 4901-b sp

DRAWN BY:
DC

Drawing not to scale.
Printed dimensions only.

APPENDIX B

**ENGINEERING LOG – TEST PIT PROFILES TP 1 TO TP 11
ENGINEERING LOG – BOREHOLE PROFILES BH 12 TO BH 19
GEOTECHNICAL REPORT STANDARD NOTES**

DRILLING

ENVIRONMENTAL

GEOTECHNICAL



GEOTECH INVESTIGATIONS PTY LTD

Unit 3/42 Machinery Drive, Tweed Heads South NSW 2486

Ph: 0755 233 979

Fax: 0755 233 981

ENGINEERING LOG – TEST PIT PROFILE

GPS:		N:		28°40' 43.80"		E:		153°31' 34.75"	
CLIENT: INSTANT STEEL PTY LTD							TEST PIT I.D. : TP 1		
PROJECT: RANKIN DRIVE, BANGALOW							JOB No.: GI 4901		
EQUIPMENT TYPE: 5.5 TONNE KUBOTA EXCAVATOR				BUCKET SIZE: 450mm TB			PAGE: 1 of 1		
Method	Water	Depth (m)	Graphic Log	Material Description	Consistency / Rel. Density	Sample / Test	DCP Blows / 100mm	Structure and additional observation	
TB		0.5		(CH) Sandy CLAY: Trace of silt, High plasticity, Fine to coarse sand, Dry, Dark red/brown	St			RESIDUAL *Organics & roots throughout	
				(CH) Silty CLAY: Trace of sand, High plasticity, Moist (w<wp), Dark Red/brown, Friable	Hd				
				(DW) BASALT: Fine grained, Dry, Grey & orange brown mottling, Highly fractured	VLw /Lw				
		1.0							
		1.5							
		2.0							
		2.5							
		3.0							
		3.5							
		4.0							
		4.5							
TP 1 TERMINATED AT 0.9m – REFUSAL WITHIN WEATHERED ROCK									
METHOD		WEATHERING		CONSISTENCY / DENSITY / ROCK STRENGTH			SAMPLES / TESTS		
AD	Auger Drilling	EW	Extremely	VS	Very Soft	D	Dense	U() Undisturbed (size in mm)	
RT	Ripping Tyne	HW	Highly	S	Soft	VD	Very Dense	D Disturbed	
MS	Mud Support	DW	Distinctly	F	Firm	Fb	Friable	BS Bulk Sample	
NMLC	Rock Coring	MW	Moderately	St	Stiff	ELw	Extremely Low	DCP Dynamic Cone Penetrometer	
RR	Rock Roller	SW	Slightly	VSt	Very Stiff	VLw	Very Low	SPT Standard Penetrometer Test	
TB	Toothed Bucket	F	Fresh	Hd	Hard	Lw	Low	N Number of blows for SPT / 300mm	
TC	Tri Cone			VL	Very Loose	M	Medium	VS Vane Shear	
WB	Wash Bore			L	Loose	H	High	A Acid Sulfate Sample	
	WATER			MD	Medium Dense	VH	Very High	PP Pocket Penetrometer (kPa)	
▼	Water Level								
►	Water Seepage								
Logged By: JW		Date: 09/12/19		Checked By: HT		Date: 22/01/2020			

GEOTECH INVESTIGATIONS PTY LTD

Unit 3/42 Machinery Drive, Tweed Heads South NSW 2486

Ph: 0755 233 979

Fax: 0755 233 981

ENGINEERING LOG – TEST PIT PROFILE

GPS:		N:	28°40' 42.19"	E:	153°31' 35.77"
CLIENT: INSTANT STEEL PTY LTD					TEST PIT I.D. : TP 2
PROJECT: RANKIN DRIVE, BANGALOW					JOB No.: GI 4901
EQUIPMENT TYPE: 5.5 TONNE KUBOTA EXCAVATOR			BUCKET SIZE: 450mm TB		PAGE: 1 of 1

Method	Water	Depth (m)	Graphic Log	Material Description	Consistency / Rel. Density	Sample / Test	DCP Blows / 100mm	Structure and additional observation
TB		0.5		(CH) Sandy CLAY: Trace of silt, High plasticity, Fine to coarse sand, Dry, Dark red/brown	St			RESIDUAL
				(CH) Silty CLAY: Trace of sand, High plasticity, Moist (w<wp), Dark Red/brown, Friable	Hd	PP>450		
		1.0		(CH) Silty CLAY: Trace of sand, High plasticity, Moist (w<wp), Dark Red/brown,	Hd	PP>450		
		1.5						
		2.0						
		2.5						
		3.0						
		3.5						
		4.0						
		4.5						

TP 2 TERMINATED AT 2.8m – LIMIT OF INVESTIGATION

METHOD		WEATHERING		CONSISTENCY / DENSITY / ROCK STRENGTH				SAMPLES / TESTS	
AD	Auger Drilling	EW	Extremely	VS	Very Soft	D	Dense	U ()	Undisturbed (size in mm)
RT	Ripping Tyne	HW	Highly	S	Soft	VD	Very Dense	D	Disturbed
MS	Mud Support	DW	Distinctly	F	Firm	Fb	Friable	BS	Bulk Sample
NMLC	Rock Coring	MW	Moderately	St	Stiff	ELw	Extremely Low	DCP	Dynamic Cone Penetrometer
RR	Rock Roller	SW	Slightly	VSt	Very Stiff	VLw	Very Low	SPT	Standard Penetrometer Test
TB	Toothed Bucket	F	Fresh	Hd	Hard	Lw	Low	N	Number of blows for SPT / 300mm
TC	Tri Cone			VL	Very Loose	M	Medium	VS	Vane Shear
WB	Wash Bore			L	Loose	H	High	A	Acid Sulfate Sample
	WATER			MD	Medium Dense	VH	Very High	PP	Pocket Penetrometer (kPa)
	▼ Water Level								
	► Water Seepage								

Logged By:	JW	Date:	09/12/19	Checked By:	HT	Date:	22/01/2020
------------	----	-------	----------	-------------	----	-------	------------

GEOTECH INVESTIGATIONS PTY LTD

Unit 3/42 Machinery Drive, Tweed Heads South NSW 2486

Ph: 0755 233 979

Fax: 0755 233 981

ENGINEERING LOG – TEST PIT PROFILE

GPS:	N:	28°40' 40.15"	E:	153°31' 36.44"
------	----	---------------	----	----------------

CLIENT: INSTANT STEEL PTY LTD							TEST PIT I.D. : TP 3	
PROJECT: RANKIN DRIVE, BANGALOW							JOB No.: GI 4901	
EQUIPMENT TYPE: 5.5 TONNE KUBOTA EXCAVATOR				BUCKET SIZE: 450mm TB			PAGE: 1 of 1	
Method	Water	Depth (m)	Graphic Log	Material Description	Consistency / Rel. Density	Sample / Test	DCP Blows / 100mm	Structure and additional observation
TB		0.5		(CH) Sandy CLAY: Trace of silt, High plasticity, Fine to coarse sand, Dry, Dark red/brown	St			RESIDUAL
				(CH) Silty CLAY: Trace of sand, High plasticity, Moist (w<wp), Dark Red/brown, Friable	VSt/Hd			
		1.0		(CH) Silty CLAY: Trace of sand, High plasticity, Moist (w<wp), Dark Red/brown, Friable, Traces of EW-HW: BASALT very light & silty	Hd			
		1.5		(HW) BASALT: Trace of boulders within layer, Fine grained, Dry, Grey & orange brown speckles of pale grey & black, Highly fractured	ELw			
		2.0						
		2.5						
		3.0						
		3.5						
		4.0						
		4.5						

TP 3 TERMINATED AT 2.5m – LIMIT OF INVESTIGATION

METHOD		WEATHERING		CONSISTENCY / DENSITY / ROCK STRENGTH				SAMPLES / TESTS	
AD	Auger Drilling	EW	Extremely	VS	Very Soft	D	Dense	U ()	Undisturbed (size in mm)
RT	Ripping Tyne	HW	Highly	S	Soft	VD	Very Dense	D	Disturbed
MS	Mud Support	DW	Distinctly	F	Firm	Fb	Friable	BS	Bulk Sample
NMLC	Rock Coring	MW	Moderately	St	Stiff	ELw	Extremely Low	DCP	Dynamic Cone Penetrometer
RR	Rock Roller	SW	Slightly	VSt	Very Stiff	VLw	Very Low	SPT	Standard Penetrometer Test
TB	Toothed Bucket	F	Fresh	Hd	Hard	Lw	Low	N	Number of blows for SPT / 300mm
TC	Tri Cone			VL	Very Loose	M	Medium	VS	Vane Shear
WB	Wash Bore			L	Loose	H	High	A	Acid Sulfate Sample
				MD	Medium Dense	VH	Very High	PP	Pocket Penetrometer (kPa)
WATER									
▼	Water Level								
►	Water Seepage								
Logged By: JW		Date: 09/12/19		Checked By: HT		Date: 22/01/2020			

GEOTECH INVESTIGATIONS PTY LTD

Unit 3/42 Machinery Drive, Tweed Heads South NSW 2486

Ph: 0755 233 979

Fax: 0755 233 981

ENGINEERING LOG – TEST PIT PROFILE

GPS:	N:	28°40' 40.95"	E:	155°31' 37.73"
------	----	---------------	----	----------------

CLIENT: INSTANT STEEL PTY LTD							TEST PIT I.D. : TP 4	
PROJECT: RANKIN DRIVE, BANGALOW							JOB No.: GI 4901	
EQUIPMENT TYPE: 5.5 TONNE KUBOTA EXCAVATOR				BUCKET SIZE: 450mm TB			PAGE: 1 of 1	
Method	Water	Depth (m)	Graphic Log	Material Description	Consistency / Rel. Density	Sample / Test	DCP Blows / 100mm	Structure and additional observation
TB		0.5		(CH) Sandy CLAY: Trace of silt, High plasticity, Fine to coarse sand, Dry, Dark red/brown	St			RESIDUAL
		1.0		(CH) Silty CLAY: Trace of sand & boulders, High plasticity, Moist (w<wp), Red/brown	VSt/Hd			
		1.5		(CH) Silty CLAY: Trace of sand, High plasticity, Moist (w<wp), Dark Red/brown, Friable, Traces of EW-HW: BASALT very light & silty	Hd			
		2.0		(HW) BASALT: Trace of boulders within layer, Fine grained, Dry, Grey & orange brown speckles of pale grey & black, Highly fractured	ELw			
		3.0						
		3.5						
		4.0						
		4.5						

TP 4 TERMINATED AT 2.8m – LIMIT OF INVESTIGATION

METHOD	WEATHERING	CONSISTENCY / DENSITY / ROCK STRENGTH				SAMPLES / TESTS	
AD Auger Drilling	EW Extremely	VS Very Soft	D Dense	U() Undisturbed (size in mm)			
RT Ripping Tyne	HW Highly	S Soft	VD Very Dense	D Disturbed			
MS Mud Support	DW Distinctly	F Firm	Fb Friable	BS Bulk Sample			
NMLC Rock Coring	MW Moderately	St Stiff	ELw Extremely Low	DCP Dynamic Cone Penetrometer			
RR Rock Roller	SW Slightly	VSt Very Stiff	VLw Very Low	SPT Standard Penetrometer Test			
TB Toothed Bucket	F Fresh	Hd Hard	Lw Low	N Number of blows for SPT / 300mm			
TC Tri Cone		VL Very Loose	M Medium	VS Vane Shear			
WB Wash Bore		L Loose	H High	A Acid Sulfate Sample			
▼ Water Level		MD Medium Dense	VH Very High	PP Pocket Penetrometer (kPa)			
► Water Seepage							
Logged By: JW		Date: 09/12/19		Checked By: HT		Date: 22/01/2020	

GEOTECH INVESTIGATIONS PTY LTD

Unit 3/42 Machinery Drive, Tweed Heads South NSW 2486

Ph: 0755 233 979

Fax: 0755 233 981

ENGINEERING LOG – TEST PIT PROFILE

					GPS:	N:	28°40' 42.50"	E:	153°31' 37.85"
CLIENT: INSTANT STEEL PTY LTD								TEST PIT I.D. : TP 5	
PROJECT: RANKIN DRIVE, BANGALOW								JOB No.: GI 4901	
EQUIPMENT TYPE: 5.5 TONNE KUBOTA EXCAVATOR					BUCKET SIZE: 450mm TB			PAGE: 1 of 1	
Method	Water	Depth (m)	Graphic Log	Material Description	Consistency / Rel. Density	Sample / Test	DCP Blows / 100mm	Structure and additional observation	
TB		0.5		(CH) Sandy CLAY: Trace of silt, High plasticity, Fine to coarse sand, Dry, Dark red/brown	St			RESIDUAL	
		1.0		(CH) Silty CLAY: Trace of sand, High plasticity, Moist (w<wp), Dark Red/brown, Friable	Hd				
		1.5		(HW) BASALT: Trace of boulders within layer, Fine grained, Dry, Grey & orange brown speckles of pale grey & black, Highly fractured	ELw				
		2.0							
		2.5							
		3.0							
		3.5							
		4.0							
		4.5							
TP 5 TERMINATED AT 2.3m – LIMIT OF INVESTIGATION									
METHOD		WEATHERING		CONSISTENCY / DENSITY / ROCK STRENGTH				SAMPLES / TESTS	
AD	Auger Drilling	EW	Extremely	VS	Very Soft	D	Dense	U ()	Undisturbed (size in mm)
RT	Ripping Tyne	HW	Highly	S	Soft	VD	Very Dense	D	Disturbed
MS	Mud Support	DW	Distinctly	F	Firm	Fb	Friable	BS	Bulk Sample
NMLC	Rock Coring	MW	Moderately	St	Stiff	ELw	Extremely Low	DCP	Dynamic Cone Penetrometer
RR	Rock Roller	SW	Slightly	VSt	Very Stiff	VLw	Very Low	SPT	Standard Penetrometer Test
TB	Toothed Bucket	F	Fresh	Hd	Hard	Lw	Low	N	Number of blows for SPT / 300mm
TC	Tri Cone			VL	Very Loose	M	Medium	VS	Vane Shear
WB	Wash Bore			L	Loose	H	High	A	Acid Sulfate Sample
	WATER			MD	Medium Dense	VH	Very High	PP	Pocket Penetrometer (kPa)
▼	Water Level			Logged By: JW		Date: 09/12/19		Checked By: HT	
►	Water Seepage							Date: 22/01/2020	

GEOTECH INVESTIGATIONS PTY LTD

Unit 3/42 Machinery Drive, Tweed Heads South NSW 2486

Ph: 0755 233 979

Fax: 0755 233 981

ENGINEERING LOG – TEST PIT PROFILE

GPS:		N:	28°40' 47.30"	E:	153°31' 36.47"
CLIENT: INSTANT STEEL PTY LTD					TEST PIT I.D. : TP 6
PROJECT: RANKIN DRIVE, BANGALOW					JOB No.: GI 4901
EQUIPMENT TYPE: 5.5 TONNE KUBOTA EXCAVATOR			BUCKET SIZE: 450mm TB		PAGE: 1 of 1

Method	Water	Depth (m)	Graphic Log	Material Description	Consistency / Rel. Density	Sample / Test	DCP Blows / 100mm	Structure and additional observation
TB		0.5		(CH) Sandy CLAY: Trace of silt, High plasticity, Fine to coarse sand, Dry, Dark red/brown	St			RESIDUAL *Lots of tree roots & organics
		1.0		(DW) BASALT: Fine grained, Dry, Grey & orange brown mottling, Highly fractured	ELw			
		1.5						
		2.0						
		2.5						
		3.0						
		3.5						
		4.0						
		4.5						

TP 6 TERMINATED AT 1.4m – REFUSAL WITHIN WEATHERED ROCK									
METHOD		WEATHERING		CONSISTENCY / DENSITY / ROCK STRENGTH				SAMPLES / TESTS	
AD	Auger Drilling	EW	Extremely	VS	Very Soft	D	Dense	U()	Undisturbed (size in mm)
RT	Ripping Tyne	HW	Highly	S	Soft	VD	Very Dense	D	Disturbed
MS	Mud Support	DW	Distinctly	F	Firm	Fb	Friable	BS	Bulk Sample
NMLC	Rock Coring	MW	Moderately	St	Stiff	ELw	Extremely Low	DCP	Dynamic Cone Penetrometer
RR	Rock Roller	SW	Slightly	VSt	Very Stiff	VLw	Very Low	SPT	Standard Penetrometer Test
TB	Toothed Bucket	F	Fresh	Hd	Hard	Lw	Low	N	Number of blows for SPT / 300mm
TC	Tri Cone			VL	Very Loose	M	Medium	VS	Vane Shear
WB	Wash Bore			L	Loose	H	High	A	Acid Sulfate Sample
	WATER			MD	Medium Dense	VH	Very High	PP	Pocket Penetrometer (kPa)
▼	Water Level								
►	Water Seepage								
Logged By: JW		Date: 09/12/19		Checked By: HT		Date: 22/01/2020			

GEOTECH INVESTIGATIONS PTY LTD

Unit 3/42 Machinery Drive, Tweed Heads South NSW 2486

Ph: 0755 233 979

Fax: 0755 233 981

ENGINEERING LOG – TEST PIT PROFILE

GPS:	N:	28°40' 43.80"	E:	153°31' 34.75"
------	----	---------------	----	----------------

CLIENT: INSTANT STEEL PTY LTD							TEST PIT I.D. : TP 7	
PROJECT: RANKIN DRIVE, BANGALOW							JOB No.: GI 4901	
EQUIPMENT TYPE: 5.5 TONNE KUBOTA EXCAVATOR				BUCKET SIZE: 450mm TB			PAGE: 1 of 1	
Method	Water	Depth (m)	Graphic Log	Material Description	Consistency / Rel. Density	Sample / Test	DCP Blows / 100mm	Structure and additional observation
TB		0.5		(CH) Sandy CLAY: Trace of silt, High plasticity, Fine to coarse sand, Dry, Dark red/brown	St			RESIDUAL
		0.5		(CH) Sandy CLAY: Trace of silt, High plasticity, Fine to coarse sand, Dry, Dark red/brown	Hd	PP>400		
		1.5		(HW) BASALT: Trace of boulders within layer, Fine grained, Dry, Grey & orange brown speckles of pale grey & black, Highly fractured	ELw			
		2.0		(DW) BASALT: Fine grained, Dry, Grey & orange brown mottling, Highly fractured	VLw /Lw			
		2.5						
		3.0						
		3.5						
		4.0						
		4.5						

TP 7 TERMINATED AT 2.1m – REFUSAL WITHIN WEATHERED ROCK

METHOD	WEATHERING	CONSISTENCY / DENSITY / ROCK STRENGTH	SAMPLES / TESTS
AD Auger Drilling	EW Extremely	VS Very Soft	D Dense
RT Ripping Tyne	HW Highly	S Soft	VD Very Dense
MS Mud Support	DW Distinctly	F Firm	Fb Friable
NMLC Rock Coring	MW Moderately	St Stiff	ELw Extremely Low
RR Rock Roller	SW Slightly	VSt Very Stiff	VLw Very Low
TB Toothed Bucket	F Fresh	Hd Hard	Lw Low
TC Tri Cone		VL Very Loose	M Medium
WB Wash Bore		L Loose	H High
		MD Medium Dense	VH Very High
WATER			
▼ Water Level			
► Water Seepage			
Logged By: JW		Date: 09/12/19	Checked By: HT
		Date: 22/01/2020	

GEOTECH INVESTIGATIONS PTY LTD

Unit 3/42 Machinery Drive, Tweed Heads South NSW 2486

Ph: 0755 233 979

Fax: 0755 233 981

ENGINEERING LOG – TEST PIT PROFILE

					GPS:	N:			E:	
CLIENT: INSTANT STEEL PTY LTD								TEST PIT I.D. : TP 8		
PROJECT: RANKIN DRIVE, BANGALOW								JOB No.: GI 4901		
EQUIPMENT TYPE: 5.5 TONNE KUBOTA EXCAVATOR					BUCKET SIZE: 450mm TB			PAGE: 1 of 1		
Method	Water	Depth (m)	Graphic Log	Material Description	Consistency / Rel. Density	Sample / Test	DCP Blows / 100mm	Structure and additional observation		
TB		0.5		(CH) Sandy CLAY: Trace of silt, High plasticity, Fine to coarse sand, Dry, Dark red/brown	St			RESIDUAL		
				(CH) Silty CLAY: Trace of sand & boulders, High plasticity, Moist (w<wp), Red/brown	VSt/Hd					
		1.0								
		1.5								
		2.0								
		2.5								
		3.0								
		3.5								
		4.0								
		4.5								
TP 8 TERMINATED AT 2.5m – LIMIT OF INVESTIGATION										
METHOD			WEATHERING		CONSISTENCY / DENSITY / ROCK STRENGTH				SAMPLES / TESTS	
AD	Auger Drilling	EW	Extremely	VS	Very Soft	D	Dense	U ()	Undisturbed (size in mm)	
RT	Ripping Tyne	HW	Highly	S	Soft	VD	Very Dense	D	Disturbed	
MS	Mud Support	DW	Distinctly	F	Firm	Fb	Friable	BS	Bulk Sample	
NMLC	Rock Coring	MW	Moderately	St	Stiff	ELw	Extremely Low	DCP	Dynamic Cone Penetrometer	
RR	Rock Roller	SW	Slightly	VSt	Very Stiff	VLw	Very Low	SPT	Standard Penetrometer Test	
TB	Toothed Bucket	F	Fresh	Hd	Hard	Lw	Low	N	Number of blows for SPT / 300mm	
TC	Tri Cone			VL	Very Loose	M	Medium	VS	Vane Shear	
WB	Wash Bore			L	Loose	H	High	A	Acid Sulfate Sample	
	WATER			MD	Medium Dense	VH	Very High	PP	Pocket Penetrometer (kPa)	
	▼ Water Level			Logged By: JW			Date: 09/12/19	Checked By: HT		Date: 22/01/2020
	► Water Seepage									

GEOTECH INVESTIGATIONS PTY LTD

Unit 3/42 Machinery Drive, Tweed Heads South NSW 2486

Ph: 0755 233 979

Fax: 0755 233 981

ENGINEERING LOG – TEST PIT PROFILE

GPS:		N:	28°40' 45.28"	E:	153°31' 45.40"
CLIENT: INSTANT STEEL PTY LTD					TEST PIT I.D. : TP 9
PROJECT: RANKIN DRIVE, BANGALOW					JOB No.: GI 4901
EQUIPMENT TYPE: 5.5 TONNE KUBOTA EXCAVATOR			BUCKET SIZE: 450mm TB		PAGE: 1 of 1

Method	Water	Depth (m)	Graphic Log	Material Description	Consistency / Rel. Density	Sample / Test	DCP Blows / 100mm	Structure and additional observation
TB		0.5		(CH) Silty CLAY: Trace of sand, High plasticity, Moist (w>wp), Dark red/brown	F/St			FILL *organics & stumps throughout
		1.0						
		1.5		(CH) Silty CLAY: Trace of sand, High plasticity, Moist (w>wp), Dark red/brown	VSt			RESIDUAL
		2.0		(CH) Silty CLAY: Trace of sand, High plasticity, Wet, Dark Red/brown, Friable, Traces of EW-HW: BASALT very light & silty	Hd			
		2.5						
		3.0		(HW) BASALT: Trace of boulders within layer, Fine grained, Dry, Grey & orange brown speckles of pale grey & black, Highly fractured	ELw			
		3.5						
		4.0						
		4.5						

TP 9 TERMINATED AT 2.9m – LIMIT OF INVESTIGATION

METHOD	WEATHERING	CONSISTENCY / DENSITY / ROCK STRENGTH	SAMPLES / TESTS
AD Auger Drilling	EW Extremely	VS Very Soft	D Dense
RT Ripping Tyne	HW Highly	S Soft	VD Very Dense
MS Mud Support	DW Distinctly	F Firm	Fb Friable
NMLC Rock Coring	MW Moderately	St Stiff	ELw Extremely Low
RR Rock Roller	SW Slightly	VSt Very Stiff	VLw Very Low
TB Toothed Bucket	F Fresh	Hd Hard	Lw Low
TC Tri Cone		VL Very Loose	M Medium
WB Wash Bore		L Loose	H High
		MD Medium Dense	VH Very High

WATER		Logged By:	Date:	Checked By:	Date:
▼ Water Level		JW	09/12/19	HT	22/01/2020
► Water Seepage					

GEOTECH INVESTIGATIONS PTY LTD

Unit 3/42 Machinery Drive, Tweed Heads South NSW 2486

Ph: 0755 233 979

Fax: 0755 233 981

ENGINEERING LOG – TEST PIT PROFILE

GPS:		N:	28°40' 45.50"	E:	153°31' 43.45"
CLIENT: INSTANT STEEL PTY LTD					TEST PIT I.D. : TP 10
PROJECT: RANKIN DRIVE, BANGALOW					JOB No.: GI 4901
EQUIPMENT TYPE: 5.5 TONNE KUBOTA EXCAVATOR			BUCKET SIZE: 450mm TB		PAGE: 1 of 1

Method	Water	Depth (m)	Graphic Log	Material Description	Consistency / Rel. Density	Sample / Test	DCP Blows / 100mm	Structure and additional observation
TB		0.5		(CH) Sandy CLAY: Trace of silt, High plasticity, Fine to coarse sand, Dry, Dark red/brown	St			RESIDUAL
		0.5		(CH) Silty CLAY: Trace of boulders, High plasticity, Moist (w<wp), Red/brown	VSt/Hd	PP=300-450		
		1.0						
		1.5						
		2.0						
		2.5		(CH) Silty CLAY: Trace of sand, High plasticity, Moist (w<wp), Dark orange/brown & red/brown mottling, Friable, Traces of EW-HW: BASALT very light & silty	Hd			
		3.0						
		3.5						
		4.0						
		4.5						

TP 10 TERMINATED AT 2.9m – LIMIT OF INVESTIGATION									
METHOD		WEATHERING		CONSISTENCY / DENSITY / ROCK STRENGTH				SAMPLES / TESTS	
AD	Auger Drilling	EW	Extremely	VS	Very Soft	D	Dense	U()	Undisturbed (size in mm)
RT	Ripping Tyne	HW	Highly	S	Soft	VD	Very Dense	D	Disturbed
MS	Mud Support	DW	Distinctly	F	Firm	Fb	Friable	BS	Bulk Sample
NMLC	Rock Coring	MW	Moderately	St	Stiff	ELw	Extremely Low	DCP	Dynamic Cone Penetrometer
RR	Rock Roller	SW	Slightly	VSt	Very Stiff	VLw	Very Low	SPT	Standard Penetrometer Test
TB	Toothed Bucket	F	Fresh	Hd	Hard	Lw	Low	N	Number of blows for SPT / 300mm
TC	Tri Cone			VL	Very Loose	M	Medium	VS	Vane Shear
WB	Wash Bore			L	Loose	H	High	A	Acid Sulfate Sample
	WATER			MD	Medium Dense	VH	Very High	PP	Pocket Penetrometer (kPa)
▼	Water Level								
►	Water Seepage								
Logged By: JW		Date: 09/12/19		Checked By: HT		Date: 22/01/2020			


GEOTECH INVESTIGATIONS PTY LTD

Unit 3/42 Machinery Drive, Tweed Heads South NSW 2486

Ph: 0755 233 979

Fax: 0755 233 981

ENGINEERING LOG – TEST PIT PROFILE

 GPS:		N:		28°40' 44.95"		E:		153°31' 41.50"	
CLIENT: INSTANT STEEL PTY LTD							TEST PIT I.D. : TP 11		
PROJECT: RANKIN DRIVE, BANGALOW							JOB No.: GI 4901		
EQUIPMENT TYPE: 5.5 TONNE KUBOTA EXCAVATOR				BUCKET SIZE: 450mm TB			PAGE: 1 of 1		
Method	Water	Depth (m)	Graphic Log	Material Description	Consistency / Rel. Density	Sample / Test	DCP Blows / 100mm	Structure and additional observation	
TB		0.5		(CH) Sandy CLAY: Trace of silt, High plasticity, Fine to coarse sand, Dry, Dark red/brown	St			RESIDUAL	
		0.5		(CH) Silty CLAY: Trace of sand & boulders, High plasticity, Moist (w<wp), Red/brown	VSt/Hd				
		1.0							
		1.5							
		2.0							
		2.5							
		3.0							
		3.5							
		4.0							
		4.5							
TP 11 TERMINATED AT 3.1m – LIMIT OF REACH									
METHOD		WEATHERING		CONSISTENCY / DENSITY / ROCK STRENGTH				SAMPLES / TESTS	
AD	Auger Drilling	EW	Extremely	VS	Very Soft	D	Dense	U()	Undisturbed (size in mm)
RT	Ripping Tyne	HW	Highly	S	Soft	VD	Very Dense	D	Disturbed
MS	Mud Support	DW	Distinctly	F	Firm	Fb	Friable	BS	Bulk Sample
NMLC	Rock Coring	MW	Moderately	St	Stiff	ELw	Extremely Low	DCP	Dynamic Cone Penetrometer
RR	Rock Roller	SW	Slightly	VSt	Very Stiff	VLw	Very Low	SPT	Standard Penetrometer Test
TB	Toothed Bucket	F	Fresh	Hd	Hard	Lw	Low	N	Number of blows for SPT / 300mm
TC	Tri Cone			VL	Very Loose	M	Medium	VS	Vane Shear
WB	Wash Bore			L	Loose	H	High	A	Acid Sulfate Sample
	WATER			MD	Medium Dense	VH	Very High	PP	Pocket Penetrometer (kPa)
	▼ Water Level								
	► Water Seepage								
Logged By: JW		Date: 09/12/19		Checked By: HT		Date: 22/01/2020			

GEOTECH INVESTIGATIONS PTY LTD

Unit 3/42 Machinery Drive, Tweed Heads South NSW 2486

Ph: 0755 233 979

Fax: 0755 233 981

ENGINEERING LOG – BOREHOLE PROFILE

					GPS:	N:			E:		
CLIENT: INSTANT STEEL PTY LTD								BOREHOLE I.D. : BH 12			
PROJECT: RANKIN DRIVE, BANGALOW								JOB No.: GI 4901-a			
EQUIPMENT TYPE: GT-10					HOLE DIAMETER: 110mm			PAGE: 1 of 1			
Method	Water	Depth (m)	Graphic Log	Material Description	Consistency / Rel. Density	Sample / Test	DCP Blows / 100mm	Structure and additional observation			
AD		0.5		(CH) Silty Sandy CLAY: Trace of cobbles, High plasticity, Fine to coarse sand, Moist (w<wp), Red/brown	St			RESIDUAL			
		1.0		(HW) BASALT: Trace of fine gravel, Fine to coarse grained, Grey & orange/brown mottling	ELw						
		3.0									
		3.5									
		4.0									
		4.5									
BH 12 TERMINATED AT 2.8m – LIMIT OF INVESTIGATION											
METHOD		WEATHERING		CONSISTENCY / DENSITY / ROCK STRENGTH				SAMPLES / TESTS			
AD	Auger Drilling	EW	Extremely	VS	Very Soft	D	Dense	U()	Undisturbed (size in mm)		
C	Casing	HW	Highly	S	Soft	VD	Very Dense	D	Disturbed		
MS	Mud Support	DW	Distinctly	F	Firm	Fb	Friable	BS	Bulk Sample		
NMLC	Rock Coring	MW	Moderately	St	Stiff	ELw	Extremely Low	DCP	Dynamic Cone Penetrometer		
RR	Rock Roller	SW	Slightly	VSt	Very Stiff	VLw	Very Low	SPT	Standard Penetrometer Test		
TC	Tri Cone	F	Fresh	Hd	Hard	Lw	Low	N	Number of blows for SPT / 300mm		
WB	Wash Bore			VL	Very Loose	M	Medium	VS	Vane Shear		
	WATER			L	Loose	H	High	A	Acid Sulfate Sample		
▼	Water Level			MD	Medium Dense	VH	Very High	PP	Pocket Penetrometer (kPa)		
►	Water Seepage			Logged By: DAW		Date: 09/12/19		Checked By: HT		Date: 22/01/2020	

GEOTECH INVESTIGATIONS PTY LTD

Unit 3/42 Machinery Drive, Tweed Heads South NSW 2486

Ph: 0755 233 979

Fax: 0755 233 981

ENGINEERING LOG – BOREHOLE PROFILE

GPS:		N:		E:				
CLIENT: INSTANT STEEL PTY LTD					BOREHOLE I.D. : BH 13			
PROJECT: RANKIN DRIVE, BANGALOW					JOB No.: GI 4901-a			
EQUIPMENT TYPE: GT-10			HOLE DIAMETER: 110mm		PAGE: 1 of 1			
Method	Water	Depth (m)	Graphic Log	Material Description	Consistency / Rel. Density	Sample / Test	DCP Blows / 100mm	Structure and additional observation
AD		0.5		(CH) Silty Sandy CLAY: Trace of cobbles, High plasticity, Fine to coarse sand, Moist (w<wp), Red/brown	St			RESIDUAL
		1.0		(CH) Silty Sandy CLAY: Trace of fine gravel, High plasticity, Fine to coarse sand, Moist (w<wp), Red/brown with grey & orange/brown mottling	VSt			
		1.5						
		2.0						
		2.5						
		3.0						
		3.5						
		4.0						
		4.5						
BH 13 TERMINATED AT 2.8m – LIMIT OF INVESTIGATION								
METHOD		WEATHERING		CONSISTENCY / DENSITY / ROCK STRENGTH			SAMPLES / TESTS	
AD	Auger Drilling	EW	Extremely	VS	Very Soft	D	Dense	U() Undisturbed (size in mm)
C	Casing	HW	Highly	S	Soft	VD	Very Dense	D Disturbed
MS	Mud Support	DW	Distinctly	F	Firm	Fb	Friable	BS Bulk Sample
NMLC	Rock Coring	MW	Moderately	St	Stiff	ELw	Extremely Low	DCP Dynamic Cone Penetrometer
RR	Rock Roller	SW	Slightly	VSt	Very Stiff	VLw	Very Low	SPT Standard Penetrometer Test
TC	Tri Cone	F	Fresh	Hd	Hard	Lw	Low	N Number of blows for SPT / 300mm
WB	Wash Bore			VL	Very Loose	M	Medium	VS Vane Shear
	WATER			L	Loose	H	High	A Acid Sulfate Sample
▼	Water Level			MD	Medium Dense	VH	Very High	PP Pocket Penetrometer (kPa)
►	Water Seepage							
Logged By: DAW				Date: 09/12/19		Checked By: HT		Date: 22/01/2020


GEOTECH INVESTIGATIONS PTY LTD

Unit 3/42 Machinery Drive, Tweed Heads South NSW 2486

Ph: 0755 233 979

Fax: 0755 233 981

ENGINEERING LOG – BOREHOLE PROFILE

 GPS:		N:		E:				
CLIENT: INSTANT STEEL PTY LTD						BOREHOLE I.D. : BH 14		
PROJECT: RANKIN DRIVE, BANGALOW						JOB No.: GI 4901-a		
EQUIPMENT TYPE: GT-10				HOLE DIAMETER: 110mm		PAGE: 1 of 1		
Method	Water	Depth (m)	Graphic Log	Material Description	Consistency / Rel. Density	Sample / Test	DCP Blows / 100mm	Structure and additional observation
AD		0.5		(CH) Silty Sandy CLAY: Trace of fine cobbles, High plasticity, Fine to coarse sand, Moist (w<wp), Grey with red/brown & orange mottling	St/ VSt	PP=250-300		FILL
		2.0		(CH) Silty Sandy CLAY: High plasticity, Fine to sand, Moist (w<wp), Orange/brown & Grey mottling	St/ VSt			RESIDUAL
		2.5		(CH) Silty Sandy CLAY: High plasticity, Fine sand, Moist (w<wp), Grey	St/ VSt			
		3.0						
		3.5						
		4.0						
		4.5						
BH 14 TERMINATED AT 2.8m – LIMIT OF INVESTIGATION								
METHOD		WEATHERING		CONSISTENCY / DENSITY / ROCK STRENGTH			SAMPLES / TESTS	
AD	Auger Drilling	EW	Extremely	VS	Very Soft	D	Dense	U() Undisturbed (size in mm)
C	Casing	HW	Highly	S	Soft	VD	Very Dense	D Disturbed
MS	Mud Support	DW	Distinctly	F	Firm	Fb	Friable	BS Bulk Sample
NMLC	Rock Coring	MW	Moderately	St	Stiff	ELw	Extremely Low	DCP Dynamic Cone Penetrometer
RR	Rock Roller	SW	Slightly	VSt	Very Stiff	VLw	Very Low	SPT Standard Penetrometer Test
TC	Tri Cone	F	Fresh	Hd	Hard	Lw	Low	N Number of blows for SPT / 300mm
WB	Wash Bore			VL	Very Loose	M	Medium	VS Vane Shear
	WATER			L	Loose	H	High	A Acid Sulfate Sample
▼	Water Level			MD	Medium Dense	VH	Very High	PP Pocket Penetrometer (kPa)
►	Water Seepage							
Logged By: DAW				Date: 09/12/19		Checked By: HT		Date: 22/01/2020

GEOTECH INVESTIGATIONS PTY LTD

Unit 3/42 Machinery Drive, Tweed Heads South NSW 2486

Ph: 0755 233 979

Fax: 0755 233 981

ENGINEERING LOG – BOREHOLE PROFILE

					GPS:	N:			E:		
CLIENT: INSTANT STEEL PTY LTD								BOREHOLE I.D. : BH 15			
PROJECT: RANKIN DRIVE, BANGALOW								JOB No.: GI 4901-a			
EQUIPMENT TYPE: GT-10					HOLE DIAMETER: 110mm			PAGE: 1 of 1			
Method	Water	Depth (m)	Graphic Log	Material Description	Consistency / Rel. Density	Sample / Test	DCP Blows / 100mm	Structure and additional observation			
AD		0.5		(CH) Silty Sandy CLAY: Trace of fine cobbles, High plasticity, Fine to coarse sand, Moist (w<wp), Grey with red/brown & orange mottling	St/ VSt			FILL			
				(CH) Silty Sandy CLAY: High plasticity, Fine sand, Moist (w>wp), Dark orange & brown mottling	St/ VSt			RESIDUAL			
		1.0									
		1.5									
		2.0		(CH) Silty Sandy CLAY: High plasticity, Fine sand, Moist (w>wp), Orange/brown	St/ VsT						
		2.5									
		3.0									
		3.5									
		4.0									
		4.5									
BH 15 TERMINATED AT 2.8m – LIMIT OF INVESTIGATION											
METHOD		WEATHERING		CONSISTENCY / DENSITY / ROCK STRENGTH				SAMPLES / TESTS			
AD	Auger Drilling	EW	Extremely	VS	Very Soft	D	Dense	U()	Undisturbed (size in mm)		
C	Casing	HW	Highly	S	Soft	VD	Very Dense	D	Disturbed		
MS	Mud Support	DW	Distinctly	F	Firm	Fb	Friable	BS	Bulk Sample		
NMLC	Rock Coring	MW	Moderately	St	Stiff	ELw	Extremely Low	DCP	Dynamic Cone Penetrometer		
RR	Rock Roller	SW	Slightly	VSt	Very Stiff	VLw	Very Low	SPT	Standard Penetrometer Test		
TC	Tri Cone	F	Fresh	Hd	Hard	Lw	Low	N	Number of blows for SPT / 300mm		
WB	Wash Bore			VL	Very Loose	M	Medium	VS	Vane Shear		
	WATER			L	Loose	H	High	A	Acid Sulfate Sample		
▼	Water Level			MD	Medium Dense	VH	Very High	PP	Pocket Penetrometer (kPa)		
►	Water Seepage			Logged By: DAW		Date: 09/12/19		Checked By: HT		Date: 22/01/2020	

GEOTECH INVESTIGATIONS PTY LTD

Unit 3/42 Machinery Drive, Tweed Heads South NSW 2486

Ph: 0755 233 979

Fax: 0755 233 981

ENGINEERING LOG – BOREHOLE PROFILE

GPS:		N:		E:				
CLIENT: INSTANT STEEL PTY LTD					BOREHOLE I.D. : BH 16			
PROJECT: RANKIN DRIVE, BANGALOW					JOB No.: GI 4901-a			
EQUIPMENT TYPE: GT-10			HOLE DIAMETER: 110mm		PAGE: 1 of 1			
Method	Water	Depth (m)	Graphic Log	Material Description	Consistency / Rel. Density	Sample / Test	DCP Blows / 100mm	Structure and additional observation
AD		0.5		(CH) Silty Sandy CLAY: Trace of cobbles, High plasticity, Fine to coarse sand, Moist (w<wp), Red/brown & grey mottling	St			FILL
		1.0		(CH) Silty Sandy CLAY: High plasticity, Fine sand, Moist (w>wp), Dark orange & brown mottling	St/ VSt			RESIDUAL
		2.0		(CH) Silty Sandy CLAY: High plasticity, Fine sand, Moist (w>wp), Orange/brown	St/ VSt			
		3.0						
		3.5						
		4.0						
		4.5						
BH 16 TERMINATED AT 2.8m – LIMIT OF INVESTIGATION								
METHOD		WEATHERING		CONSISTENCY / DENSITY / ROCK STRENGTH			SAMPLES / TESTS	
AD	Auger Drilling	EW	Extremely	VS	Very Soft	D	Dense	U() Undisturbed (size in mm)
C	Casing	HW	Highly	S	Soft	VD	Very Dense	D Disturbed
MS	Mud Support	DW	Distinctly	F	Firm	Fb	Friable	BS Bulk Sample
NMLC	Rock Coring	MW	Moderately	St	Stiff	ELw	Extremely Low	DCP Dynamic Cone Penetrometer
RR	Rock Roller	SW	Slightly	VSt	Very Stiff	VLw	Very Low	SPT Standard Penetrometer Test
TC	Tri Cone	F	Fresh	Hd	Hard	Lw	Low	N Number of blows for SPT / 300mm
WB	Wash Bore			VL	Very Loose	M	Medium	VS Vane Shear
	WATER			L	Loose	H	High	A Acid Sulfate Sample
▼	Water Level			MD	Medium Dense	VH	Very High	PP Pocket Penetrometer (kPa)
►	Water Seepage							
Logged By: DAW			Date: 09/12/19		Checked By: HT		Date: 22/01/2020	


GEOTECH INVESTIGATIONS PTY LTD

Unit 3/42 Machinery Drive, Tweed Heads South NSW 2486

Ph: 0755 233 979

Fax: 0755 233 981

ENGINEERING LOG – BOREHOLE PROFILE

 GPS:		N:		E:				
CLIENT: INSTANT STEEL PTY LTD					BOREHOLE I.D. : BH 17			
PROJECT: RANKIN DRIVE, BANGALOW					JOB No.: GI 4901-a			
EQUIPMENT TYPE: GT-10			HOLE DIAMETER: 110mm		PAGE: 1 of 1			
Method	Water	Depth (m)	Graphic Log	Material Description	Consistency / Rel. Density	Sample / Test	DCP Blows / 100mm	Structure and additional observation
AD		0.5		(CH) Silty Sandy CLAY: Trace of fine cobbles, High plasticity, Fine to coarse sand, Moist (w<wp), Grey with red/brown & orange mottling	St			FILL
		1.0		(CH) Silty Sandy CLAY: High plasticity, Fine to sand, Moist (w<wp), Dark orange & brown mottling	St/ VSt			RESIDUAL
		1.5		(CH) Silty Sandy CLAY: High plasticity, Fine sand, Moist (w>wp), Grey	VSt			
		2.0						
		2.5						
		3.0						
		3.5						
		4.0						
		4.5						
BH 17 TERMINATED AT 2.8m – LIMIT OF INVESTIGATION								
METHOD		WEATHERING		CONSISTENCY / DENSITY / ROCK STRENGTH			SAMPLES / TESTS	
AD	Auger Drilling	EW	Extremely	VS	Very Soft	D	Dense	U() Undisturbed (size in mm)
C	Casing	HW	Highly	S	Soft	VD	Very Dense	D Disturbed
MS	Mud Support	DW	Distinctly	F	Firm	Fb	Friable	BS Bulk Sample
NMLC	Rock Coring	MW	Moderately	St	Stiff	ELw	Extremely Low	DCP Dynamic Cone Penetrometer
RR	Rock Roller	SW	Slightly	VSt	Very Stiff	VLw	Very Low	SPT Standard Penetrometer Test
TC	Tri Cone	F	Fresh	Hd	Hard	Lw	Low	N Number of blows for SPT / 300mm
WB	Wash Bore			VL	Very Loose	M	Medium	VS Vane Shear
	WATER			L	Loose	H	High	A Acid Sulfate Sample
▼	Water Level			MD	Medium Dense	VH	Very High	PP Pocket Penetrometer (kPa)
►	Water Seepage							
Logged By: DAW			Date: 09/12/19		Checked By: HT		Date: 22/01/2020	

GEOTECH INVESTIGATIONS PTY LTD

Unit 3/42 Machinery Drive, Tweed Heads South NSW 2486

Ph: 0755 233 979

Fax: 0755 233 981

ENGINEERING LOG – BOREHOLE PROFILE

					GPS:	N:			E:	
CLIENT: INSTANT STEEL PTY LTD								BOREHOLE I.D. : BH 18		
PROJECT: RANKIN DRIVE, BANGALOW								JOB No.: GI 4901-a		
EQUIPMENT TYPE: GT-10					HOLE DIAMETER: 110mm			PAGE: 1 of 1		
Method	Water	Depth (m)	Graphic Log	Material Description	Consistency / Rel. Density	Sample / Test	DCP Blows / 100mm	Structure and additional observation		
AD		0.5		(CH) Silty Sandy CLAY: High plasticity, Fine sand, Moist (w>wp), Dark grey & brown mottling				RESIDUAL		
		2.0		(CI) Silty Sandy CLAY: Medium plasticity, Fine to coarse sand & Gravel, Moist, Grey & orange/brown mottling	St/ VSt					
		3.0								
		3.5								
		4.0								
		4.5								
BH 18 TERMINATED AT 2.8m – LIMIT OF INVESTIGATION										
METHOD		WEATHERING		CONSISTENCY / DENSITY / ROCK STRENGTH				SAMPLES / TESTS		
AD	Auger Drilling	EW	Extremely	VS	Very Soft	D	Dense	U()	Undisturbed (size in mm)	
C	Casing	HW	Highly	S	Soft	VD	Very Dense	D	Disturbed	
MS	Mud Support	DW	Distinctly	F	Firm	Fb	Friable	BS	Bulk Sample	
NMLC	Rock Coring	MW	Moderately	St	Stiff	ELw	Extremely Low	DCP	Dynamic Cone Penetrometer	
RR	Rock Roller	SW	Slightly	VSt	Very Stiff	VLw	Very Low	SPT	Standard Penetrometer Test	
TC	Tri Cone	F	Fresh	Hd	Hard	Lw	Low	N	Number of blows for SPT / 300mm	
WB	Wash Bore			VL	Very Loose	M	Medium	VS	Vane Shear	
	WATER			L	Loose	H	High	A	Acid Sulfate Sample	
▼	Water Level			MD	Medium Dense	VH	Very High	PP	Pocket Penetrometer (kPa)	
►	Water Seepage	Logged By: DAW			Date: 09/12/19		Checked By: HT		Date: 22/01/2020	

GEOTECH INVESTIGATIONS PTY LTD

Unit 3/42 Machinery Drive, Tweed Heads South NSW 2486

Ph: 0755 233 979

Fax: 0755 233 981

ENGINEERING LOG – BOREHOLE PROFILE

					GPS:	N:			E:	
CLIENT: INSTANT STEEL PTY LTD								BOREHOLE I.D. : BH 19		
PROJECT: RANKIN DRIVE, BANGALOW								JOB No.: GI 4901-a		
EQUIPMENT TYPE: GT-10					HOLE DIAMETER: 110mm			PAGE: 1 of 1		
Method	Water	Depth (m)	Graphic Log	Material Description	Consistency / Rel. Density	Sample / Test	DCP Blows / 100mm	Structure and additional observation		
AD		0.5		(CH) Silty Sandy CLAY: High plasticity, Fine sand, Moist (w>wp), Grey/brown	St/ VSt			RESIDUAL		
	1.0									
	1.5									
		2.0		(CH) Silty Sandy CLAY: High plasticity, Fine sand, Moist (w>wp), Orange/brown	VSt					
		2.5								
		3.0								
		3.5								
		4.0								
		4.5								
BH 19 TERMINATED AT 2.8m – LIMIT OF INVESTIGATION										
METHOD		WEATHERING		CONSISTENCY / DENSITY / ROCK STRENGTH				SAMPLES / TESTS		
AD	Auger Drilling	EW	Extremely	VS	Very Soft	D	Dense	U()	Undisturbed (size in mm)	
C	Casing	HW	Highly	S	Soft	VD	Very Dense	D	Disturbed	
MS	Mud Support	DW	Distinctly	F	Firm	Fb	Friable	BS	Bulk Sample	
NMLC	Rock Coring	MW	Moderately	St	Stiff	ELw	Extremely Low	DCP	Dynamic Cone Penetrometer	
RR	Rock Roller	SW	Slightly	VSt	Very Stiff	VLw	Very Low	SPT	Standard Penetrometer Test	
TC	Tri Cone	F	Fresh	Hd	Hard	Lw	Low	N	Number of blows for SPT / 300mm	
WB	Wash Bore			VL	Very Loose	M	Medium	VS	Vane Shear	
	WATER			L	Loose	H	High	A	Acid Sulfate Sample	
▼	Water Level			MD	Medium Dense	VH	Very High	PP	Pocket Penetrometer (kPa)	
►	Water Seepage									
Logged By: DAW				Date: 09/12/19		Checked By: HT		Date: 22/01/2020		

SCOPE These standard notes may be of assistance when understanding terms and recommendations given in this report. These notes are for general conditions and not all terms given may be of concern to the report attached. The descriptive terms adopted by Geotech Investigations Pty Ltd are given below and are largely consistent with Australian Standards AS1726-1993 'Geotechnical Site Investigations'.

CLIENT can be described and is limited to the financier of this geotechnical investigation.

LEGALITY and privacy of this document is based on communication between Geotech Investigations Pty Ltd and the client. Unless indicated otherwise the report was prepared specifically for the client involved and for the purposes indicated by the client. Use by any other party for any purpose, or by the client for a different purpose, will result in recommendations becoming invalid and Geotech Investigations Pty Ltd will hold no responsibility for problems which may arise.

GEOTECHNICAL REPORTS are predominantly derived using professional estimates determined from the results of fieldwork, in-situ and laboratory testing and experience from previous investigations in the area, from which geotechnical engineers then formulate an opinion about overall subsurface conditions. The client must be made aware that the investigations are undertaken to ensure minimal site impact using test-pits or small diameter boreholes and soil conditions on-site may vary from those encountered during the investigation.

CLIENTS RESPONSIBILITY to notify this office should there be adjustments in proposed structure/location or inconsistencies with material descriptions given in this report and those encountered on site. Geotech Investigations Pty Ltd is able to provide a range of services from on-site inspections to full project supervision to confirm recommendations given in the report.

CSIRO Publication BTF 18 'Foundation Maintenance and Footing Performance: A Homeowner's Guide' explains how to adequately maintain drainage during and post construction which lies as the responsibility of the client. Suitable drainage ensures recommendations given in this report remain valid.

INVESTIGATION METHODS adopted by Geotech Investigations Pty Ltd are designed to incorporate individual project-specific factors to obtain information on the physical properties of soil and rock around a site to design earthworks and foundations for proposed structures. The following methods of investigation currently adopted by this company are summarised below:-

HAND AUGER – investigations enable field work to be undertaken where access is limited. The materials must have sufficient cohesion to stand unsupported in an unlined borehole and there must be no large cobbles boulders or other obstructions which would prevent rotation of the auger.

TEST-PITS – investigations are carried out with an excavator or backhoe, allowing a visual inspection of sub-surface material in-situ and from samples removed. The limit of investigation is restricted by the reach of the excavator or backhoe.

CONTINUOUS SPIRAL FLIGHT AUGERING TECHNIQUES – investigations are advanced by pushing a 100mm diameter spiral into the sub-surface and withdrawing it at regular intervals to allow sampling or testing as it emerges.

WASH BORING – investigations are advanced by removing the loosened soil from the borehole by a stream of water or drilling mud issuing from the lower end of the wash pipe which is worked up and down or rotated by hand in the borehole. The water or mud carries the soil up the borehole where it overflows at ground level where the soil in suspension is allowed to settle in a pond or tank and the fluid is re-circulated or discharged to waste as required.

NON-CORE ROTARY DRILLING – investigations are advanced using a rotary bit with water being pumped down the drill rods and returned up the annulus, carrying the drill cuttings. Only major changes in stratification can be determined from the cuttings, together with some information from feel and rate of penetration.

ROTARY MUD DRILLING – is carried out as above using mud as support and circulating fluid for the borehole drilling. The mud tends to mask the cuttings and reliable identification is again only possible from separate intact sampling.

CONTINUOUS CORE DRILLING – investigations are carried out in rock material, specimens of rock in the form of cylindrical cores are recovered from the drill holes by the means of core barrel. The core barrel is provided at its lower end with a detachable core bit which carries industrial diamond chips in a matrix of metal. Rotation of the barrel by means of the drill rods causes the core bit to cut an annulus in the rock, the cuttings being washed to the surface by a stream of pumped down the hollow drill rods.

TESTING METHODS adopted by Geotech Investigations Pty Ltd to determine soil properties include but not limited to the following:-

U50 – Undisturbed samples are obtained by inserting a 50mm diameter thin-walled steel tube into the material and withdrawing with a sample of the soil in a moderately undisturbed condition.

PP – Pocket Penetrometer tests are commonly used on thin walled tube samples of cohesive soils to evaluate consistency and approximate unconfined compressive strength of saturated cohesive soils. They may also be used for the same purpose in freshly excavated trenches.

VS – Vane Shear test are commonly used in-situ or on thin walled tube samples of cohesive soils by introducing the vane into the material where the measurement of the undrained shear strength is required. Then the vane is rotated and the torsional force required to cause shearing is calculated.

DCP – Dynamic Cone Penetrometer tests are commonly used in-situ to measure the strength attributes of penetrability and compaction of sub-surface materials.

SPT – Standard Penetration Tests are commonly uses to determine the density of granular deposits but are occasionally used in cohesive material as a means of determining strength and also of obtaining a relatively undisturbed sample. Samples and results are obtained by driving a 50mm diameter split tube through blows from a slide hammer with a weight of 63.5kg falling through a distance of 760mm. Blow counts are recorded for 150mm intervals with the sum of the number of blows required for the second and third 150mm of penetration is termed the "standard penetration resistance" or the "N-value".

GEOLOGICAL ORIGINS of sub-surface material plays a considerable role in the development of engineering parameters and have been summarised as follows:-

FILL – materials are man made deposits, which may be significantly more variable between test locations than naturally occurring soils.

RESIDUAL – soils are present in a region as a result of weathering over the geological time scale.

COLLUVIAL – soils have been deposited recently, on the geological time scale, as soils being transported slowly down slope due to gravitational creep.

ALLUVIAL – soils have been deposited recently, on the geological time scale, as water borne materials.

AEOLIAN – soils have been deposited recently, on the geological time scale, as wind borne materials.

SOIL DESCRIPTION is based on an assessment of disturbed samples, as recovered from boreholes and excavations, and from undisturbed materials. Soil descriptions adopted by Geotech Investigations Pty Ltd are largely consistent with AS 1726-1993 'Geotechnical Site Investigation'. Soil types are described according to the predominating particle size, qualified by the grading of other particles present on the following bases detailed in Table 1.

COHESIVE SOILS ability to hold moisture known as its liquid limit is the state of a soil when it goes from a solid state to a liquid state described in Table 2

TABLE 1

Soil Classification	Particle Size
Clay	< 0.002 mm
Silt	0.002 – 0.06 mm
Sand	0.06 – 2.00 mm
Gravel	2.00 – 60.0 mm

TABLE 2

Descriptive Type	Range of Liquid Limit %
Of low plasticity	≤ 35
Of medium plasticity	> 35 ≤ 50
Of high plasticity	> 50

Furthermore to soil description cohesive soils are described on their strength (assessed in conjunction with penetration tests) and liquid limit. Non-cohesive soil strengths are described by their density index. With descriptions for cohesive and non-cohesive soils summarised in Table 3.

TABLE 3

COHESIVE SOILS		NON-COHESIVE SOILS	
Term	Undrained Shear Strength kPa	Term	Density Index %
Very soft	≤ 12	Very Loose	≤ 15
Soft	> 12 ≤ 25	Loose	> 15 ≤ 35
Firm	> 25 ≤ 50	Medium Dense	> 35 ≤ 65
Stiff	> 50 ≤ 100	Dense	> 65 ≤ 85
Very Stiff	> 100 ≤ 200	Very Dense	> 85
Hard	> 200		

Description of terms used to describe material portion are summarised in Table 4.

TABLE 4

COARSE GRAINED SOILS		FINE GRAINED SOILS	
% Fines	Modifier	% Coarse	Modifier
≤ 5	Omit or 'trace'	≤ 15	Omit or 'trace'
> 5 ≤ 12	Describe as 'with'	> 15 ≤ 30	Describe as 'with'
> 12	Prefix soil as 'silty/clayey'	> 30	Prefix soil as 'sandy/gravelly'

ROCK DESCRIPTIONS are determined from disturbed samples or specimens collected during field investigations. A rock's presence of defects and the effects of weathering are likely to have a great influence on engineering behaviour.

Rock Material Weathering Classification is summarised in Table 5.

TABLE 5

Term	Symbol	Definition
Residual Soils	-	Soil developed on extremely weathered rock; the mass structure and substance fabric are no longer evident; there is a large change in volume but the soil has not been significantly transported
Extremely Weathered Rock	XW	Rock is weathered to such an extent that it has 'soil' properties, i.e. it either disintegrates or can be remoulded, in water
Distinctly Weathered Rock	DW	Rock strength usually changed by weathering. The rock may be highly discoloured, usually by iron staining. Porosity may be increased by leaching, or may be decreased due to decomposition of weathering products in pores
Slightly Weathered Rock	SW	Rock is slightly discoloured but shows little or no change of strength from fresh rock
Fresh rock	FR	Rock shows no signs of decomposition or staining

Rock Material Strength Classification is summarised in Table 6.

TABLE 6

Term	Symbol	Point load index (MPa) $I_{s,50}$	Field guide to strength
Extremely Low	EL	≤ 0.03	Easily remoulded by hand to a material with soil properties
Very Low	VL	> 0.03 ≤ 0.1	Material crumbles under firm blows with sharp end of pick; can be peeled with knife; too hard to cut a triaxial sample by hand. Pieces up to 3cm thick can be broken by finger pressure
Low	L	> 0.1 ≤ 0.3	Easily scored with a knife; indentations 1mm to 3mm show in the specimen with firm blows of the pick point; has dull sound under hammer. A piece of core 150mm long 50mm diameter may be broken by hand. Sharp edges of core may be friable and break during handling
Medium	M	> 0.3 ≤ 1.0	Readily scored with a knife; a piece of core 150mm long by 50mm diameter can be broken by hand with difficulty
High	H	> 1.0 ≤ 3.0	A piece of core 150mm long by 50mm diameter cannot be broken by hand but can be broken by a pick with a single firm blow; rock rings under hammer
Very High	VH	> 3.0 ≤ 10	Hand specimen breaks with pick after more than one blow; rock rings under hammer
Extremely High	EH	> 10	Specimen requires many blows with geological pick to break through intact material; rock rings under hammer

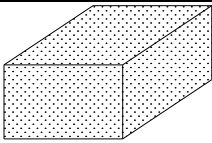
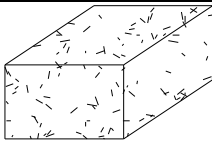
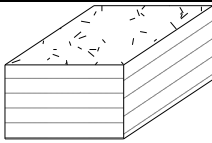
Rock Material Defect Shapes are summarised in Table 7.

TABLE 7

Term	Description
Planar	The defect does not vary in orientation.
Curved	The defect has a gradual change in orientation
Undulating	The defect has a wavy surface
Stepped	The defect has one or more well defined steps.
Irregular	The defect has many sharp changes of orientation
Smooth	The defect has a flat even finish
Rough	The defect has a irregular disoriented finish

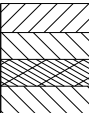
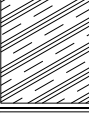
Rock Material Texture and Fabric are summarised in Table 8.

TABLE 8

Geological Description	Massive		Layered (Bedded foliate cleaved)
Diagram			
Fabric Type	Effectively homogenous and isotropic. Bulky or equi-dimensional grains uniformly distributed	Effectively homogeneous and isotropic. Elongated	Effective homogeneous with planar anisotropy. Elongated or tabular grains or pores in a layered arrangement

Rock Material Defect Type is summarised in Table 9

TABLE 9

Term	Definition	Diagram
Bedding	Signifying existence of beds or laminate. Planes dividing sedimentary rocks of the same or different lithology. Structure occurring in granite and similar rocks evident in a tendency to split more or less horizontally to the land surface	
Cross Bedding	Also called cross-lamination or false bedding. The structure commonly present in granular sedimentary rocks, which consists of tabular, irregularly lenticular or wedge-shaped bodies lying essentially parallel to the general stratification and which themselves show pronounced lamination structure in which the laminae are steeply inclined to the general bedding.	
Crushed Seam	A fracture at a more or less acute angle to applied force generally with some pulverized material along its surface	
Joint	A fracture in rock, generally more or less vertical or transverse to bedding, along which no appreciable movement has occurred.	
Parting	A small joint in rock or a layered rock where the tendency of crystals to separate along certain planes that are not true cleavage planes.	
Sheared Zone	A fracture that results from stresses which tend to shear one part of a specimen past the adjacent part	

APPENDIX C

AGS AUSTRALIAN GEOGUIDE LR7 (LANDSLIDE RISK) GUIDELINES TO GOOD AND BAD HILLSIDE PRACTICES



AUSTRALIAN GEOGUIDE LR7 (LANDSLIDE RISK)

LANDSLIDE RISK

Concept of Risk

Risk is a familiar term, but what does it really mean? It can be defined as *"a measure of the probability and severity of an adverse effect to health, property, or the environment."* This definition may seem a bit complicated. In relation to landslides, geotechnical practitioners (GeoGuide LR1) are required to assess risk in terms of the likelihood that a particular landslide will occur and the possible consequences. This is called landslide risk assessment. The consequences of a landslide are many and varied, but our concerns normally focus on loss of, or damage to, property and loss of life.

Landslide Risk Assessment

Some local councils in Australia are aware of the potential for landslides within their jurisdiction and have responded by designating specific "landslide hazard zones". Development in these areas is often covered by special regulations. If you are contemplating building, or buying an existing house, particularly in a hilly area, or near cliffs, go first for information to your local council.

Landslide risk assessment must be undertaken by a geotechnical practitioner. It may involve visual inspection, geological mapping, geotechnical investigation and monitoring to identify:

- potential landslides (there may be more than one that could impact on your site)
- the likelihood that they will occur
- the damage that could result
- the cost of disruption and repairs and
- the extent to which lives could be lost.

Risk assessment is a predictive exercise, but since the ground and the processes involved are complex, prediction tends to lack precision. If you commission a

landslide risk assessment for a particular site you should expect to receive a report prepared in accordance with current professional guidelines and in a form that is acceptable to your local council, or planning authority.

Risk to Property

Table 1 indicates the terms used to describe risk to property. Each risk level depends on an assessment of how likely a landslide is to occur and its consequences in dollar terms. "Likelihood" is the chance of it happening in any one year, as indicated in Table 2. "Consequences" are related to the cost of repairs and temporary loss of use if a landslide occurs. These two factors are combined by the geotechnical practitioner to determine the Qualitative Risk.

TABLE 2: LIKELIHOOD

Likelihood	Annual Probability
Almost Certain	1:10
Likely	1:100
Possible	1:1,000
Unlikely	1:10,000
Rare	1:100,000
Barely credible	1:1,000,000

The terms "unacceptable", "may be tolerated", etc. in Table 1 indicate how most people react to an assessed risk level. However, some people will always be more prepared, or better able, to tolerate a higher risk level than others.

Some local councils and planning authorities stipulate a maximum tolerable level of risk to property for developments within their jurisdictions. In these situations the risk must be assessed by a geotechnical practitioner. If stabilisation works are needed to meet the stipulated requirements these will normally have to be carried out as part of the development, or consent will be withheld.

TABLE 1: RISK TO PROPERTY

Qualitative Risk		Significance - Geotechnical engineering requirements
Very high	VH	Unacceptable without treatment. Extensive detailed investigation and research, planning and implementation of treatment options essential to reduce risk to Low. May be too expensive and not practical. Work likely to cost more than the value of the property.
High	H	Unacceptable without treatment. Detailed investigation, planning and implementation of treatment options required to reduce risk to acceptable level. Work would cost a substantial sum in relation to the value of the property.
Moderate	M	May be tolerated in certain circumstances (subject to regulator's approval) but requires investigation, planning and implementation of treatment options to reduce the risk to Low. Treatment options to reduce to Low risk should be implemented as soon as possible.
Low	L	Usually acceptable to regulators. Where treatment has been needed to reduce the risk to this level, ongoing maintenance is required.
Very Low	VL	Acceptable. Manage by normal slope maintenance procedures.

AUSTRALIAN GEOGUIDE LR7 (LANDSLIDE RISK)

Risk to Life

Most of us have some difficulty grappling with the concept of risk and deciding whether, or not, we are prepared to accept it. However, without doing any sort of analysis, or commissioning a report from an "expert", we all take risks every day. One of them is the risk of being killed in an accident. This is worth thinking about, because it tells us a lot about ourselves and can help to put an assessed risk into a meaningful context. By identifying activities that we either are, or are not, prepared to engage in we can get some indication of the maximum level of risk that we are prepared to take. This knowledge can help us to decide whether we really are able to accept a particular risk, or to tolerate a particular likelihood of loss, or damage, to our property (Table 2).

In Table 3, data from NSW for the years 1998 to 2002, and other sources, is presented. A risk of 1 in 100,000 means that, in any one year, 1 person is killed for every 100,000 people undertaking that particular activity. The NSW data assumes that the whole population undertakes the activity. That is, we are all at risk of being killed in a fire, or of choking on our food, but it is reasonable to assume that only people who go deep sea fishing run a risk of being killed while doing it.

It can be seen that the risks of dying as a result of falling, using a motor vehicle, or engaging in water-related activities (including bathing) are all greater than 1:100,000 and yet few people actively avoid situations where these risks are present. Some people are averse to flying and yet it represents a lower risk than choking to death on food. Importantly, the data also indicate that, even when the risk of dying as a consequence of a particular event is very small, it could still happen to any one of us any day. If this were not so, no one would ever be struck by lightning.

Most local councils and planning authorities that stipulate a tolerable risk to property also stipulate a tolerable risk to life. The AGS Practice Note Guideline recommends that 1:100,000 is tolerable in newly

developed areas, where works can be carried out as part of the development to limit risk. The tolerable level is raised to 1:10,000 in established areas, where specific landslide hazards may have existed for many years. The distinction is deliberate and intended to prevent the concept of landslide risk management, for its own sake, becoming an unreasonable financial burden on existing communities. Acceptable risk is usually taken to be one tenth of the tolerable risk (1:1,000,000 for new developments and 1:100,000 for established areas) and efforts should be made to attain these where it is practicable and financially realistic to do so.

TABLE 3: RISK TO LIFE

Risk (deaths per participant per year)	Activity/Event Leading to Death (NSW data unless noted)
1:1,000	Deep sea fishing (UK)
1:1,000 to 1:10,000	Motor cycling, horse riding , ultra-light flying (Canada)
1:23,000	Motor vehicle use
1:30,000	Fall
1:70,000	Drowning
1:180,000	Fire/burn
1:660,000	Choking on food
1:1,000,000	Scheduled airlines (Canada)
1:2,300,000	Train travel
1:32,000,000	Lightning strike

More information relevant to your particular situation may be found in other AUSTRALIAN GEOGUIDES:

- GeoGuide LR1 - Introduction
- GeoGuide LR2 - Landslides
- GeoGuide LR3 - Landslides in Soil
- GeoGuide LR4 - Landslides in Rock
- GeoGuide LR5 - Water & Drainage
- GeoGuide LR6 - Retaining Walls
- GeoGuide LR8 - Hillside Construction
- GeoGuide LR9 - Effluent & Surface Water Disposal
- GeoGuide LR10 - Coastal Landslides
- GeoGuide LR11 - Record Keeping

The Australian GeoGuides (LR series) are a set of publications intended for property owners; local councils; planning authorities; developers; insurers; lawyers and, in fact, anyone who lives with, or has an interest in, a natural or engineered slope, a cutting, or an excavation. They are intended to help you understand why slopes and retaining structures can be a hazard and what can be done with appropriate professional advice and local council approval (if required) to remove, reduce, or minimise the risk they represent. The GeoGuides have been prepared by the Australian Geomechanics Society, a specialist technical society within Engineers Australia, the national peak body for all engineering disciplines in Australia, whose members are professional geotechnical engineers and engineering geologists with a particular interest in ground engineering. The GeoGuides have been funded under the Australian governments' National Disaster Mitigation Program.

PRACTICE NOTE GUIDELINES FOR LANDSLIDE RISK MANAGEMENT 2007

APPENDIX G - SOME GUIDELINES FOR HILLSIDE CONSTRUCTION

GOOD ENGINEERING PRACTICE

POOR ENGINEERING PRACTICE

ADVICE

GEOTECHNICAL ASSESSMENT	Obtain advice from a qualified, experienced geotechnical practitioner at early stage of planning and before site works.	Prepare detailed plan and start site works before geotechnical advice.
-------------------------	---	--

PLANNING

SITE PLANNING	Having obtained geotechnical advice, plan the development with the risk arising from the identified hazards and consequences in mind.	Plan development without regard for the Risk.
---------------	---	---

DESIGN AND CONSTRUCTION

HOUSE DESIGN	Use flexible structures which incorporate properly designed brickwork, timber or steel frames, timber or panel cladding. Consider use of split levels. Use decks for recreational areas where appropriate.	Floor plans which require extensive cutting and filling. Movement intolerant structures.
SITE CLEARING	Retain natural vegetation wherever practicable.	Indiscriminately clear the site.
ACCESS & DRIVEWAYS	Satisfy requirements below for cuts, fills, retaining walls and drainage. Council specifications for grades may need to be modified. Driveways and parking areas may need to be fully supported on piers.	Excavate and fill for site access before geotechnical advice.
EARTHWORKS	Retain natural contours wherever possible.	Indiscriminatory bulk earthworks.
CUTS	Minimise depth. Support with engineered retaining walls or batter to appropriate slope. Provide drainage measures and erosion control.	Large scale cuts and benching. Unsupported cuts. Ignore drainage requirements
FILLS	Minimise height. Strip vegetation and topsoil and key into natural slopes prior to filling. Use clean fill materials and compact to engineering standards. Batter to appropriate slope or support with engineered retaining wall. Provide surface drainage and appropriate subsurface drainage.	Loose or poorly compacted fill, which if it fails, may flow a considerable distance including onto property below. Block natural drainage lines. Fill over existing vegetation and topsoil. Include stumps, trees, vegetation, topsoil, boulders, building rubble etc in fill.
ROCK OUTCROPS & BOULDERS	Remove or stabilise boulders which may have unacceptable risk. Support rock faces where necessary.	Disturb or undercut detached blocks or boulders.
RETAINING WALLS	Engineer design to resist applied soil and water forces. Found on rock where practicable. Provide subsurface drainage within wall backfill and surface drainage on slope above. Construct wall as soon as possible after cut/fill operation.	Construct a structurally inadequate wall such as sandstone flagging, brick or unreinforced blockwork. Lack of subsurface drains and weepholes.
FOOTINGS	Found within rock where practicable. Use rows of piers or strip footings oriented up and down slope. Design for lateral creep pressures if necessary. Backfill footing excavations to exclude ingress of surface water.	Found on topsoil, loose fill, detached boulders or undercut cliffs.
SWIMMING POOLS	Engineer designed. Support on piers to rock where practicable. Provide with under-drainage and gravity drain outlet where practicable. Design for high soil pressures which may develop on uphill side whilst there may be little or no lateral support on downhill side.	
DRAINAGE		
SURFACE	Provide at tops of cut and fill slopes. Discharge to street drainage or natural water courses. Provide general falls to prevent blockage by siltation and incorporate silt traps. Line to minimise infiltration and make flexible where possible. Special structures to dissipate energy at changes of slope and/or direction.	Discharge at top of fills and cuts. Allow water to pond on bench areas.
SUBSURFACE	Provide filter around subsurface drain. Provide drain behind retaining walls. Use flexible pipelines with access for maintenance. Prevent inflow of surface water.	Discharge roof runoff into absorption trenches.
SEPTIC & SULLAGE	Usually requires pump-out or mains sewer systems; absorption trenches may be possible in some areas if risk is acceptable. Storage tanks should be water-tight and adequately founded.	Discharge sullage directly onto and into slopes. Use absorption trenches without consideration of landslide risk.
EROSION CONTROL & LANDSCAPING	Control erosion as this may lead to instability. Revegetate cleared area.	Failure to observe earthworks and drainage recommendations when landscaping.


DRAWINGS AND SITE VISITS DURING CONSTRUCTION

DRAWINGS	Building Application drawings should be viewed by geotechnical consultant	
SITE VISITS	Site Visits by consultant may be appropriate during construction/	

INSPECTION AND MAINTENANCE BY OWNER

OWNER'S RESPONSIBILITY	Clean drainage systems; repair broken joints in drains and leaks in supply pipes. Where structural distress is evident see advice. If seepage observed, determine causes or seek advice on consequences.	
------------------------	--	--

EXAMPLES OF **GOOD** HILLSIDE PRACTICE

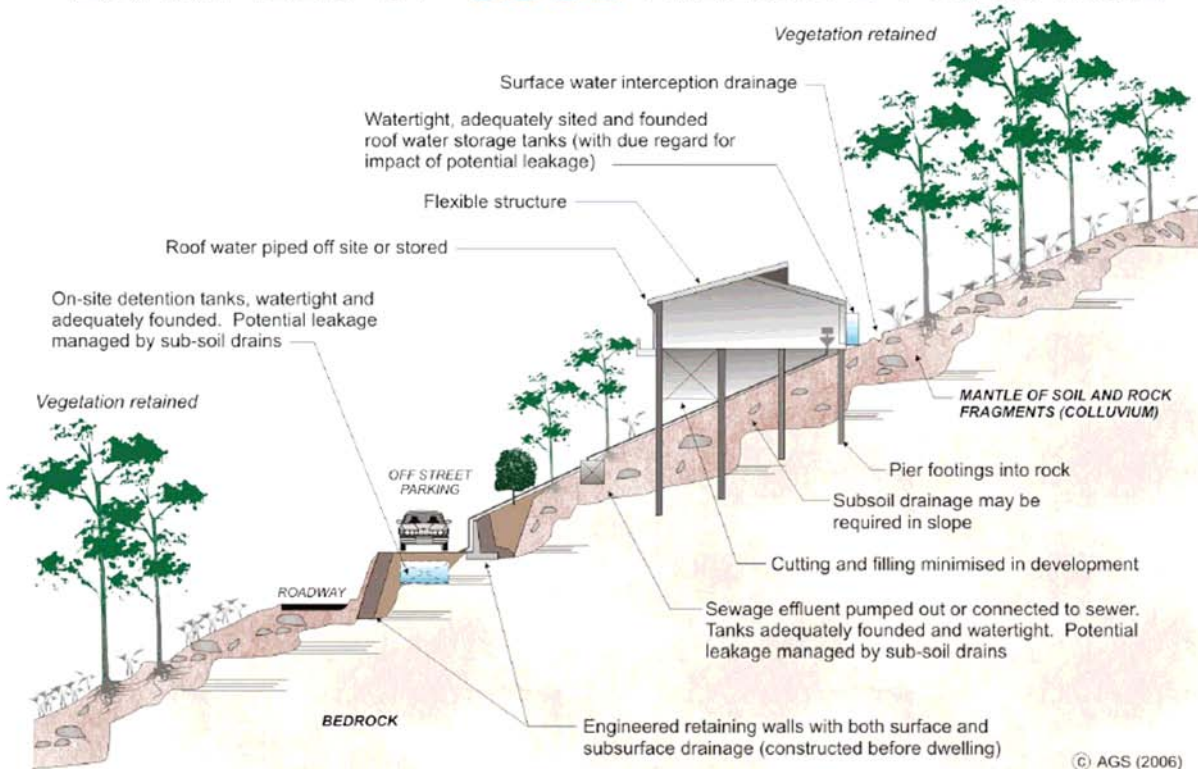

EXAMPLES OF **POOR** HILLSIDE PRACTICE

